



internal 94sqm
 front terrace 17sqm
 back terraces 8.5sqm

penthouse floor plan

scale 1:100

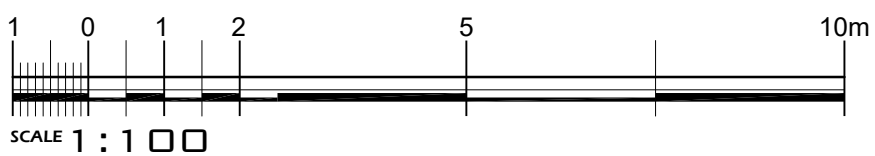

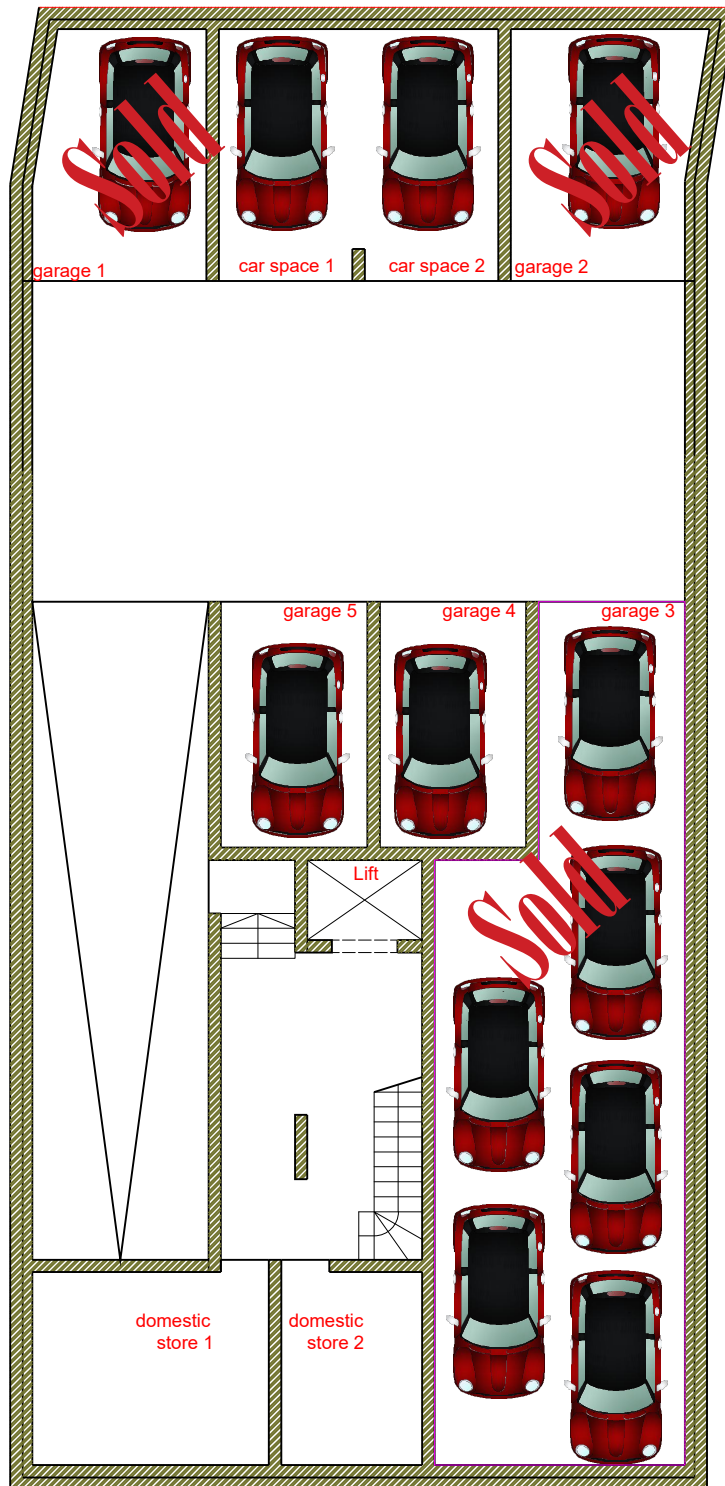

basement floor plan

scale 1:100

