



Basement Plan

clean copy
scale 1 : 100

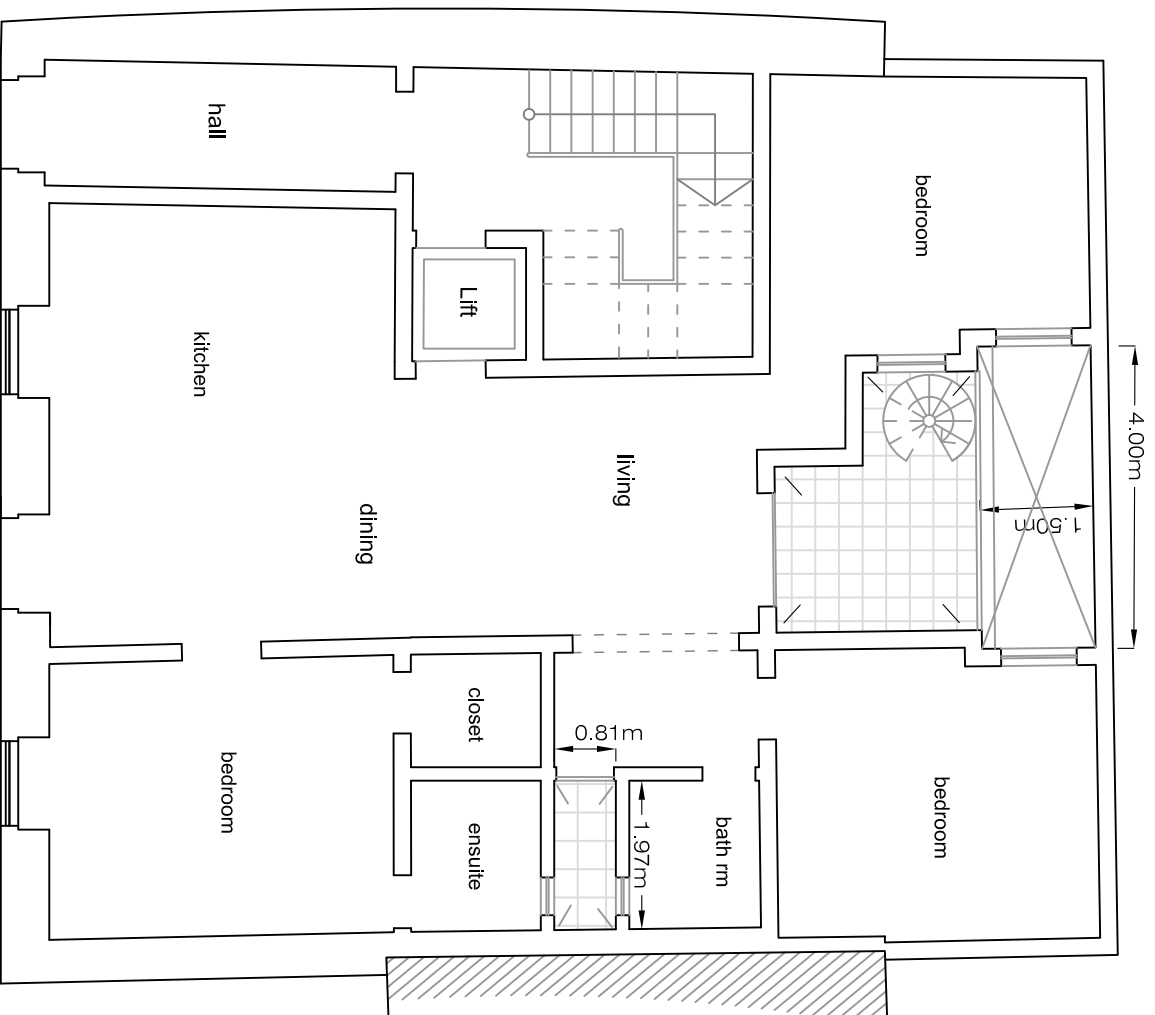

Ground Floor

clean copy
scale 1 : 100

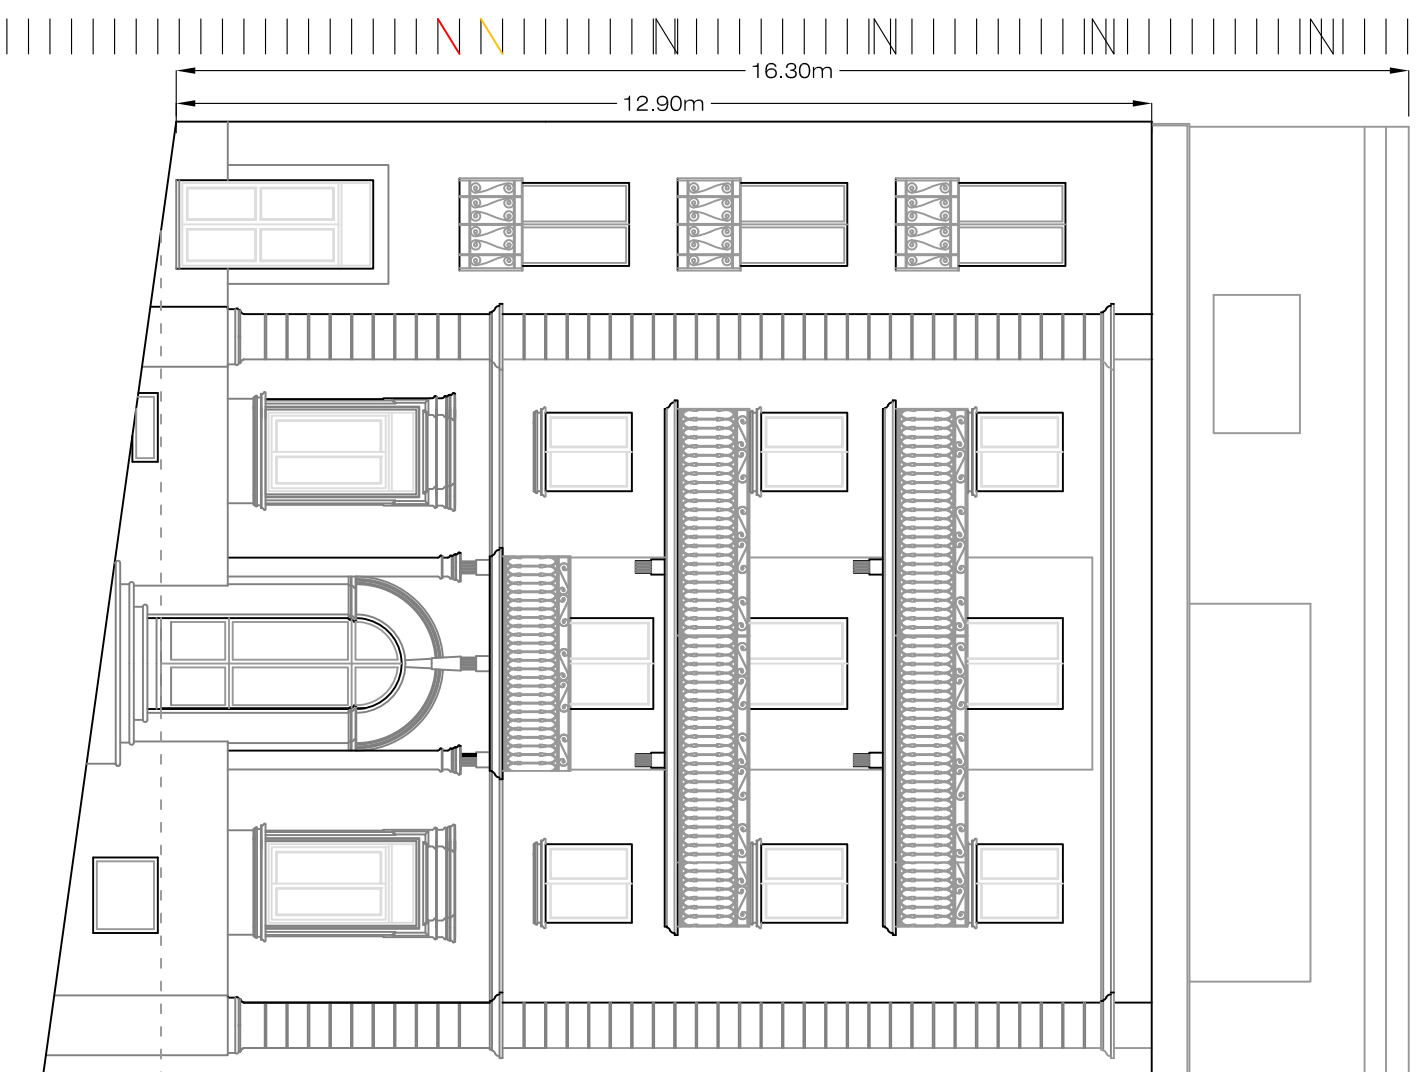

Front Elevation

Clean Copy

scale 1 : 100

