





FRONT ELEVATION
PROPOSED Scale 1:100

MATERIALS:
 UFS: Unpainted Franka Stone
 WAA: White Aluminum Apertures
 WWIR: White Wrought Iron Railing
 PUOD: Polyurethane Up and Over Door

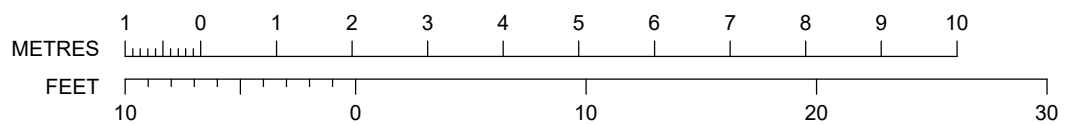


SCALE 1:100

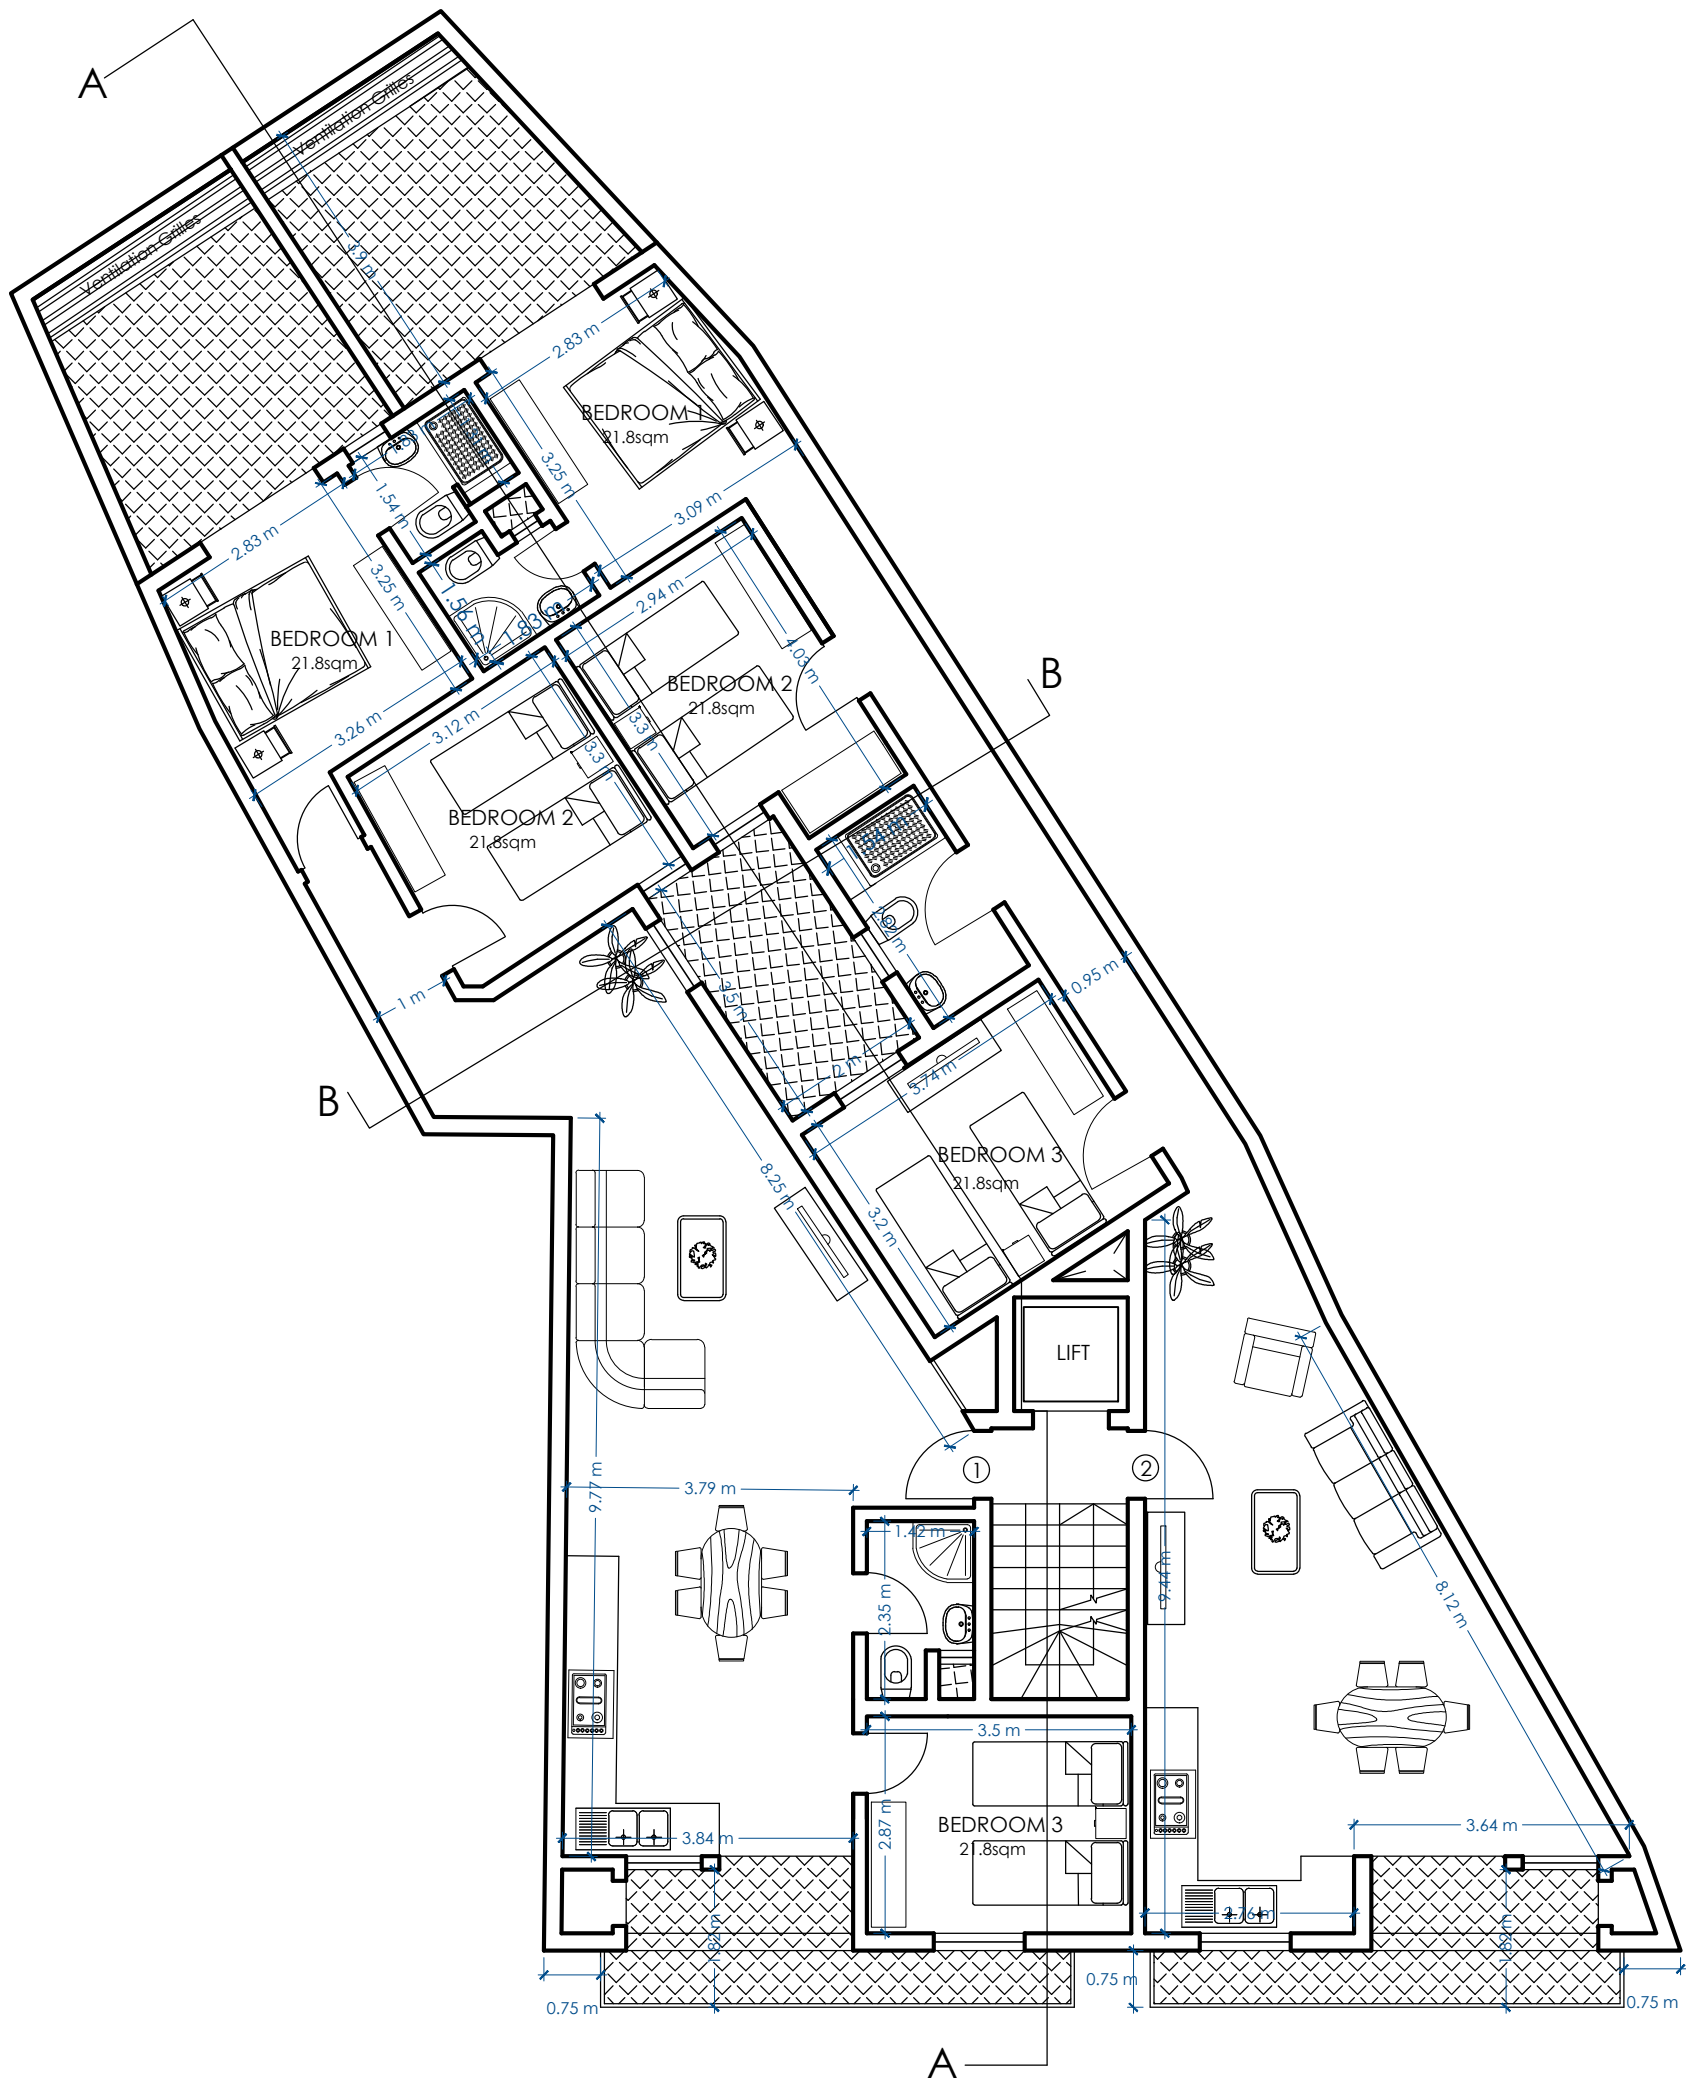


FIRST FLOOR
PROPOSED Scale 1:100

	INTERNAL	EXTERNAL	TOTAL AREA	GFA
UNIT 1	104 sqm	21.41 sqm	125.41 sqm	115.5 sqm
UNIT 2	104.4 sqm	21.27 sqm	125.67 sqm	115.9 sqm

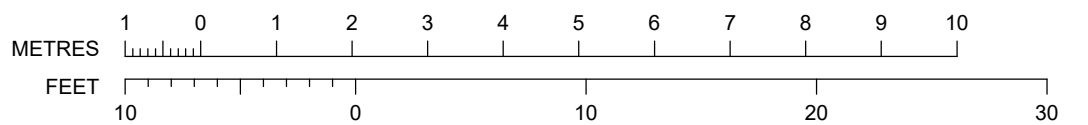


SCALE 1:100

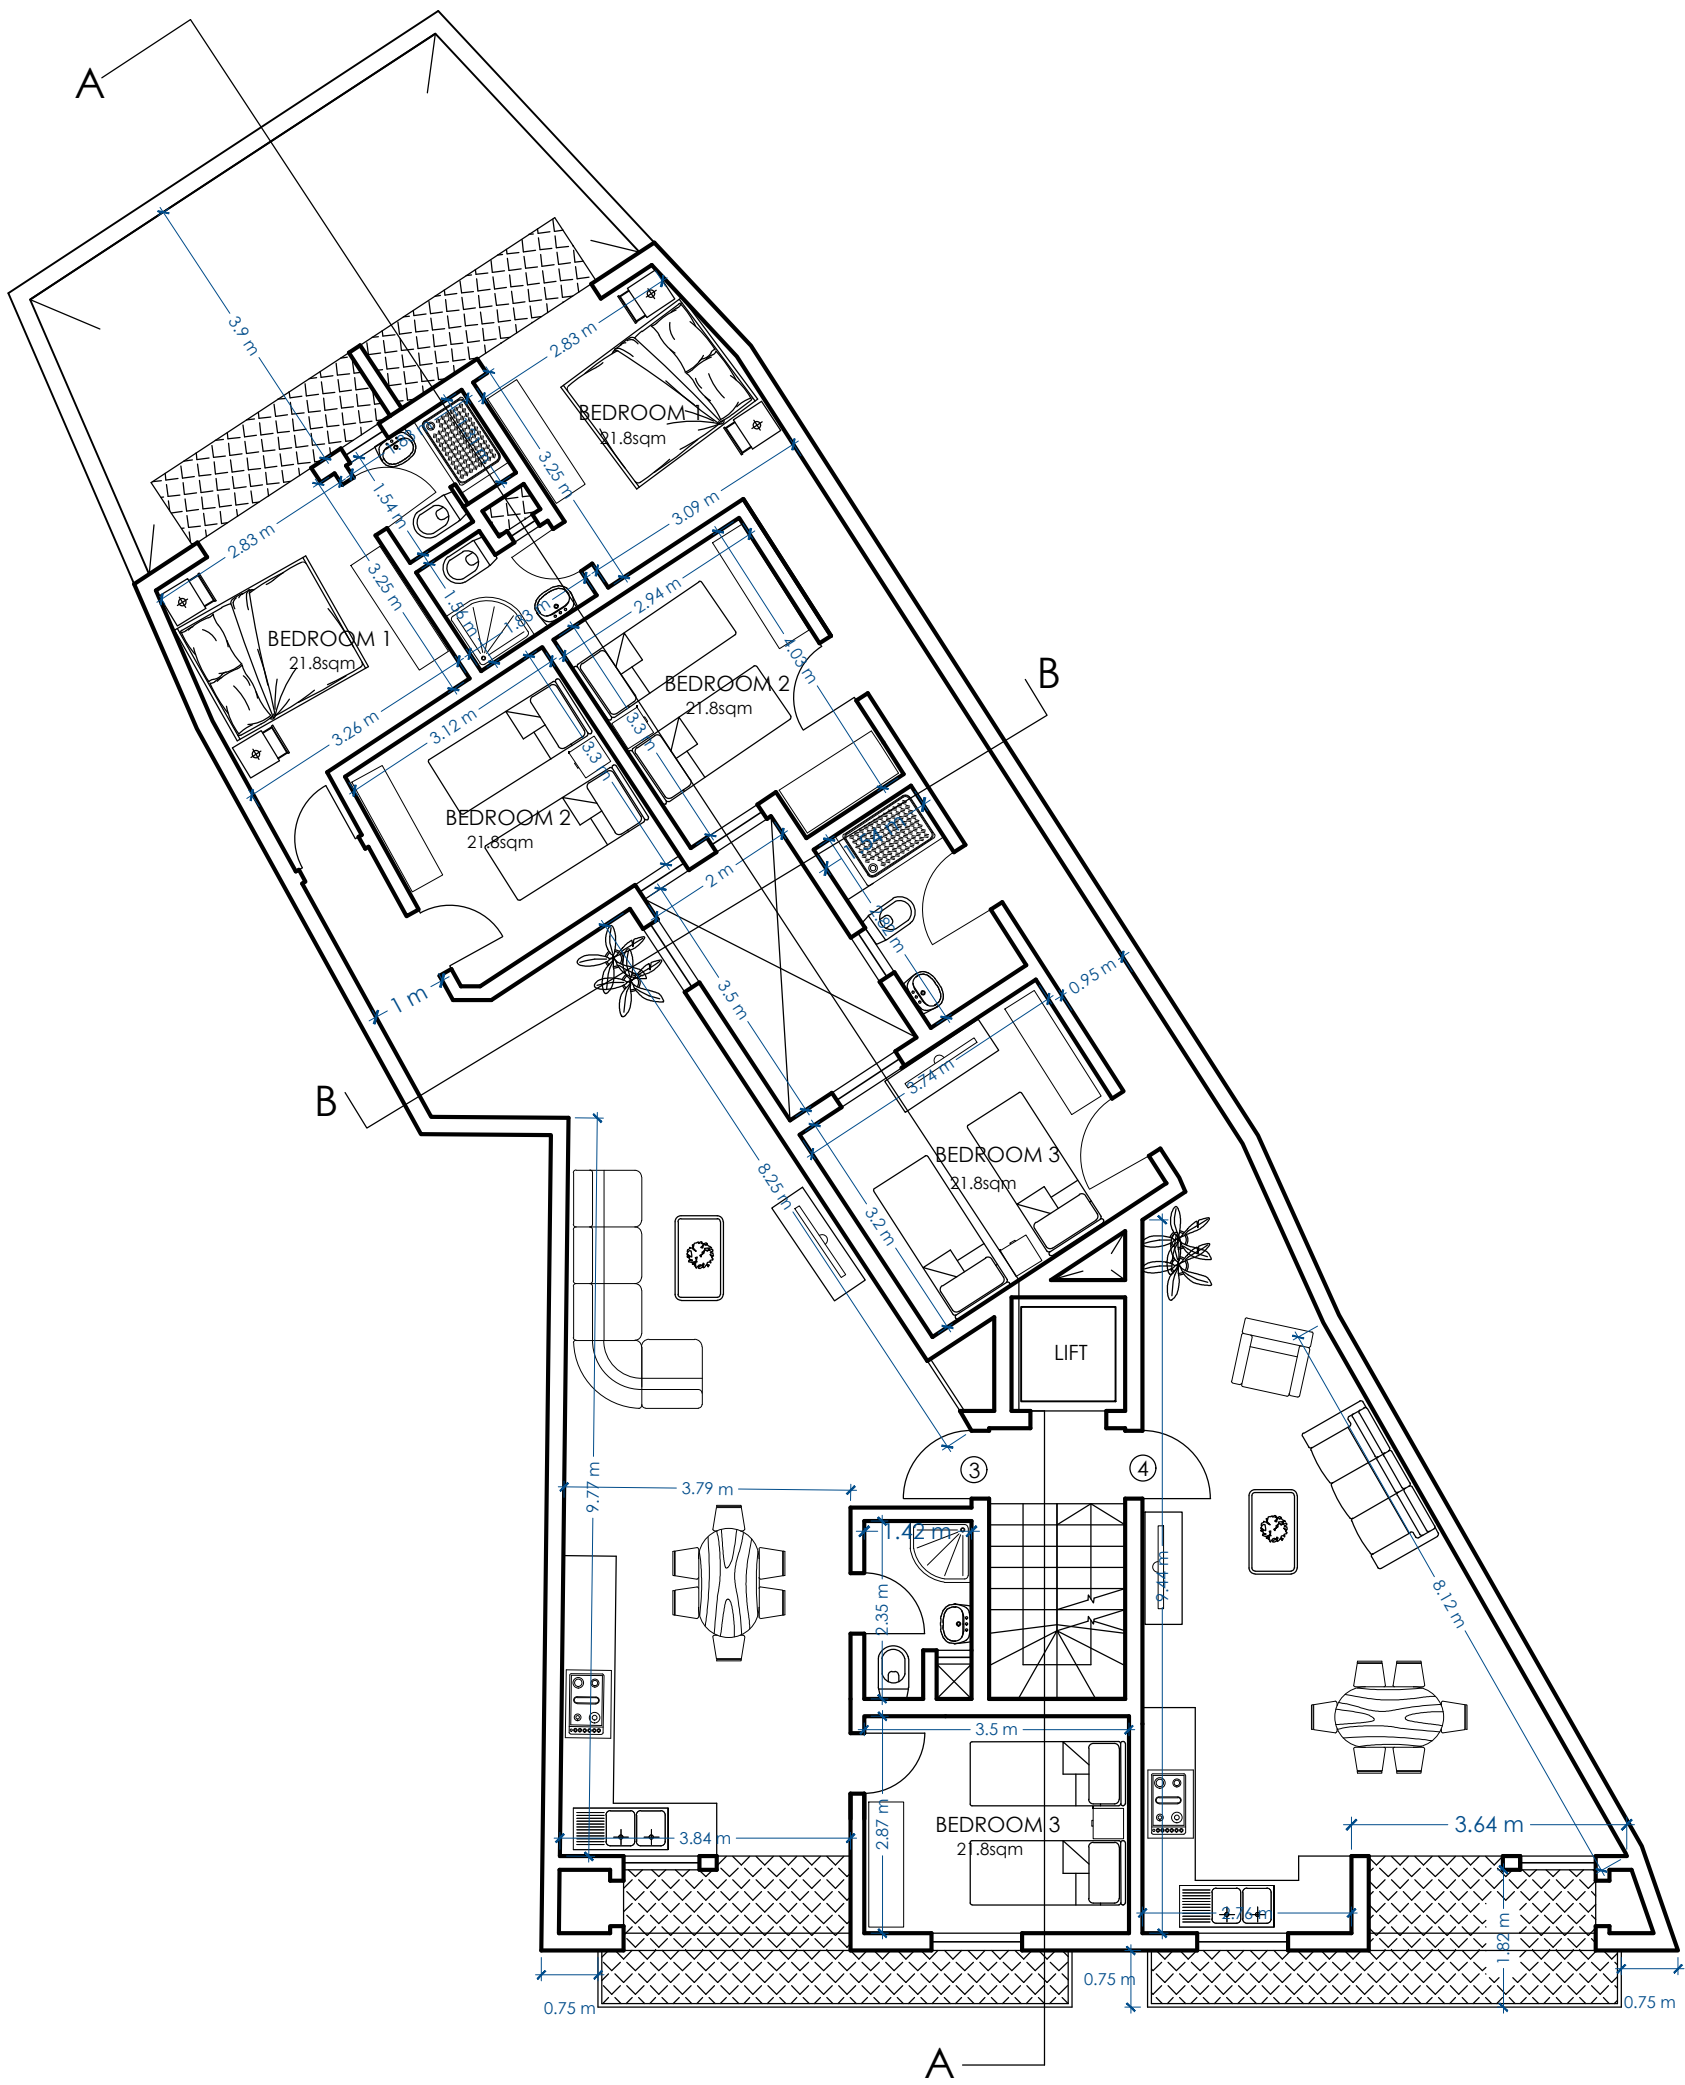


SECOND FLOOR
PROPOSED Scale 1:100

	INTERNAL	EXTERNAL	TOTAL AREA	GFA
UNIT 3	104 sqm	11 sqm	115 sqm	115 sqm
UNIT 4	104.4 sqm	10.97 sqm	115.37 sqm	115.37 sqm

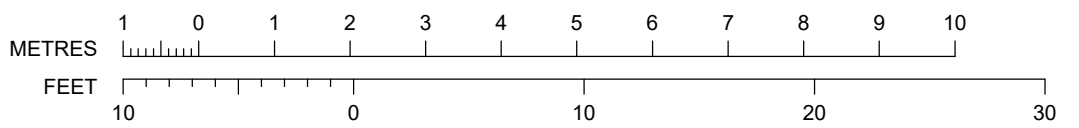


SCALE 1:100

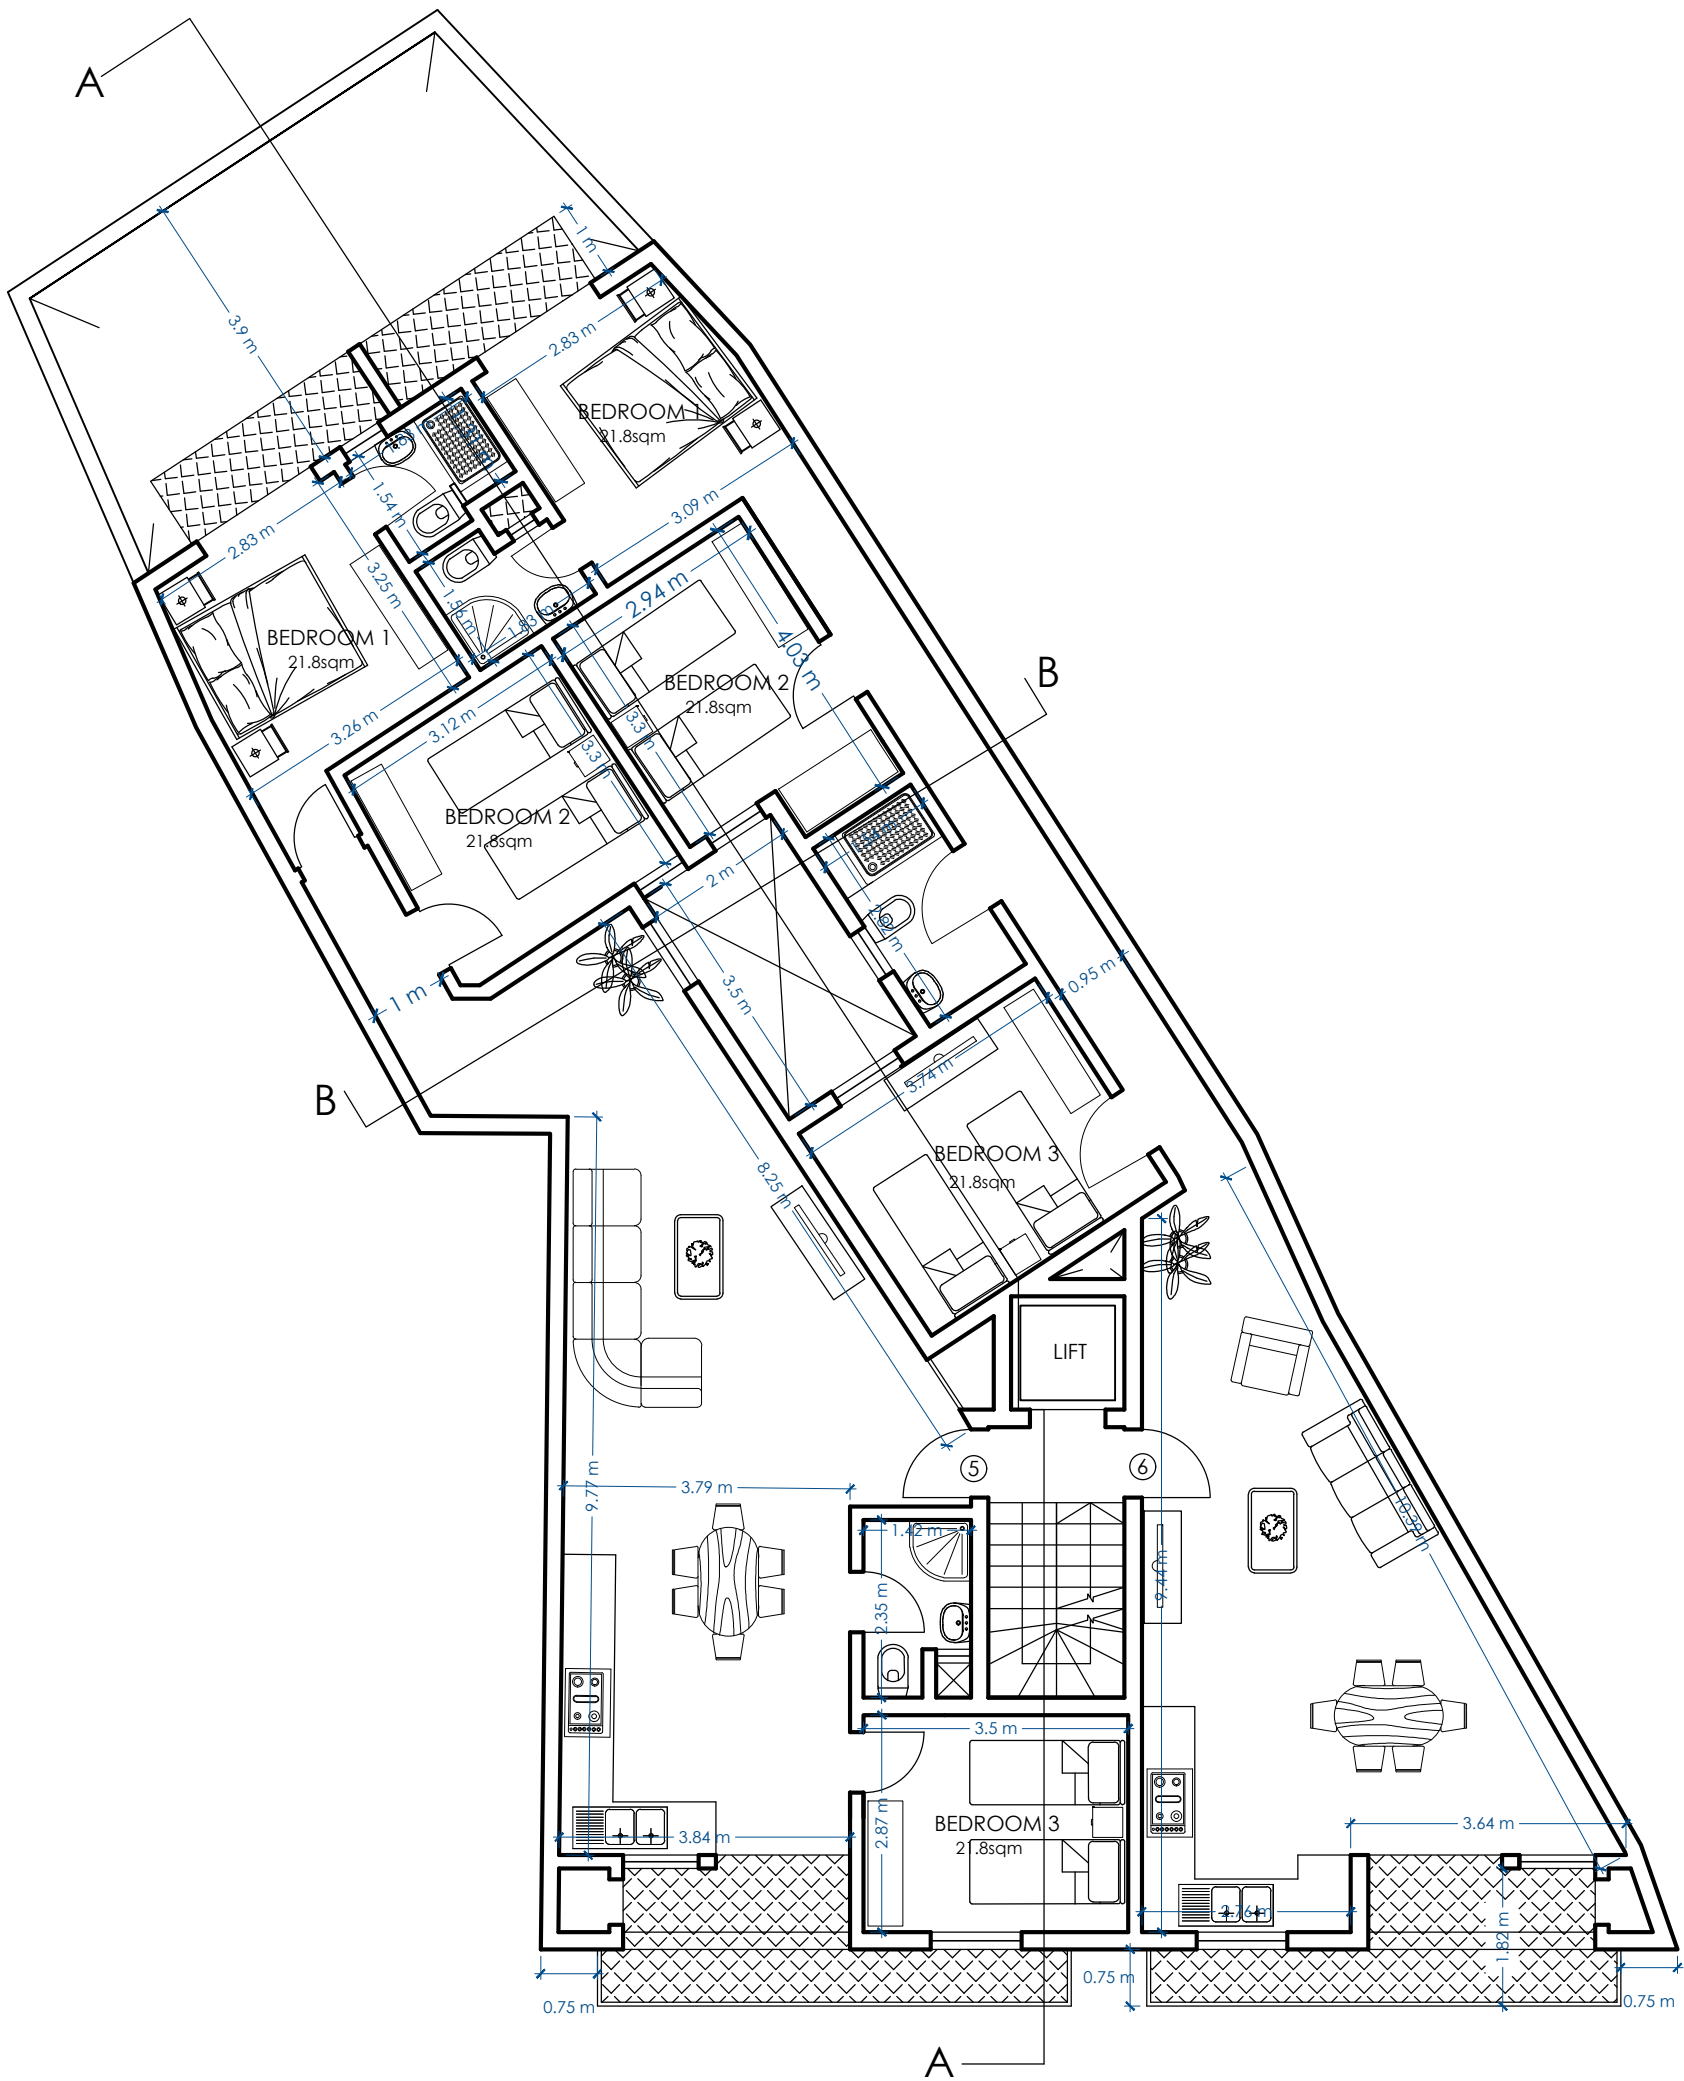


THIRD FLOOR
PROPOSED Scale 1:100

	INTERNAL	EXTERNAL	TOTAL AREA	GFA
UNIT 5	104 sqm	11 sqm	115 sqm	115 sqm
UNIT 6	104.4 sqm	10.97 sqm	115.37 sqm	115.37 sqm

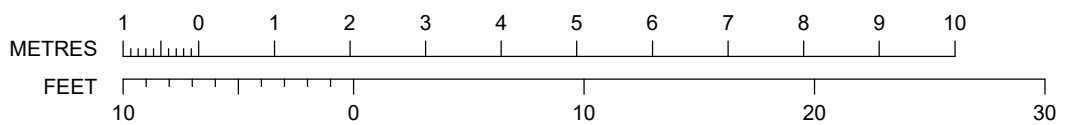


SCALE 1:100

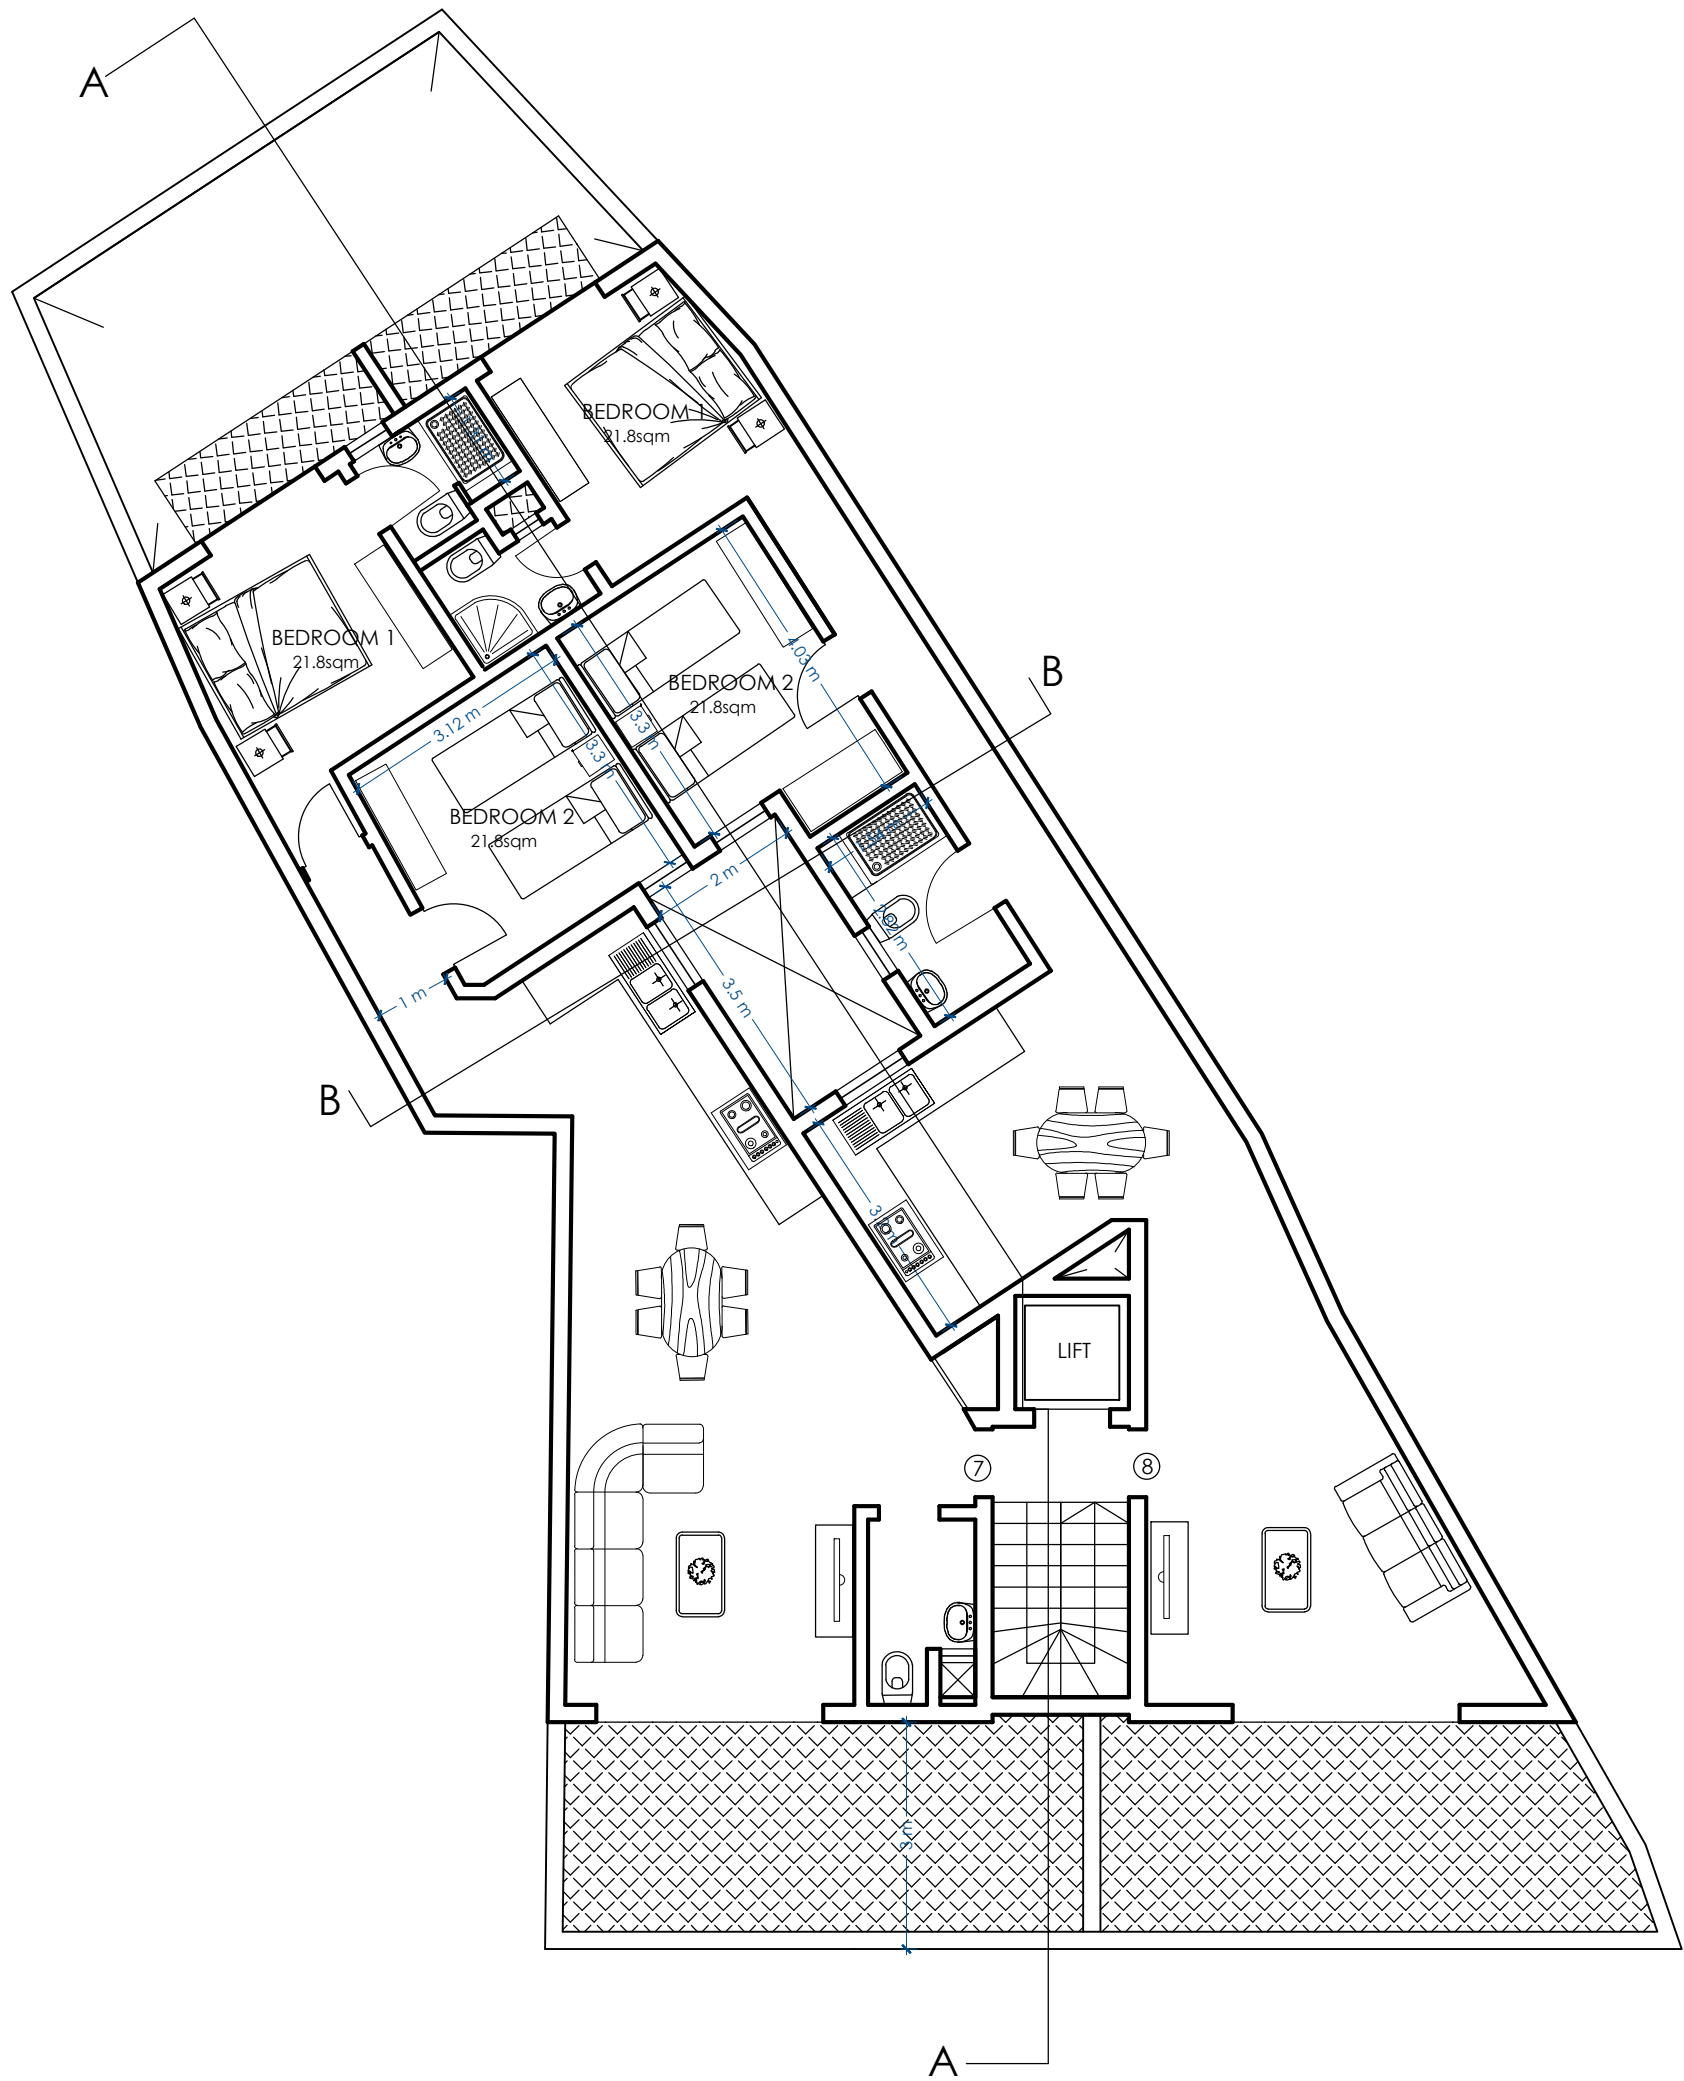


RECEDED FLOOR
PROPOSED
Scale 1:100

	INTERNAL	EXTERNAL	TOTAL AREA	GFA
UNIT 7	82.7 sqm	24.73 sqm	107.43 sqm	91.7 sqm
UNIT 8	87.7 sqm	24.67 sqm	112.37 sqm	96.7 sqm

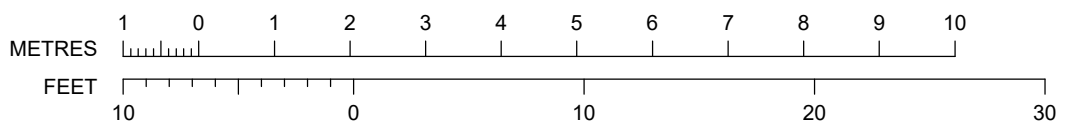


SCALE 1:100

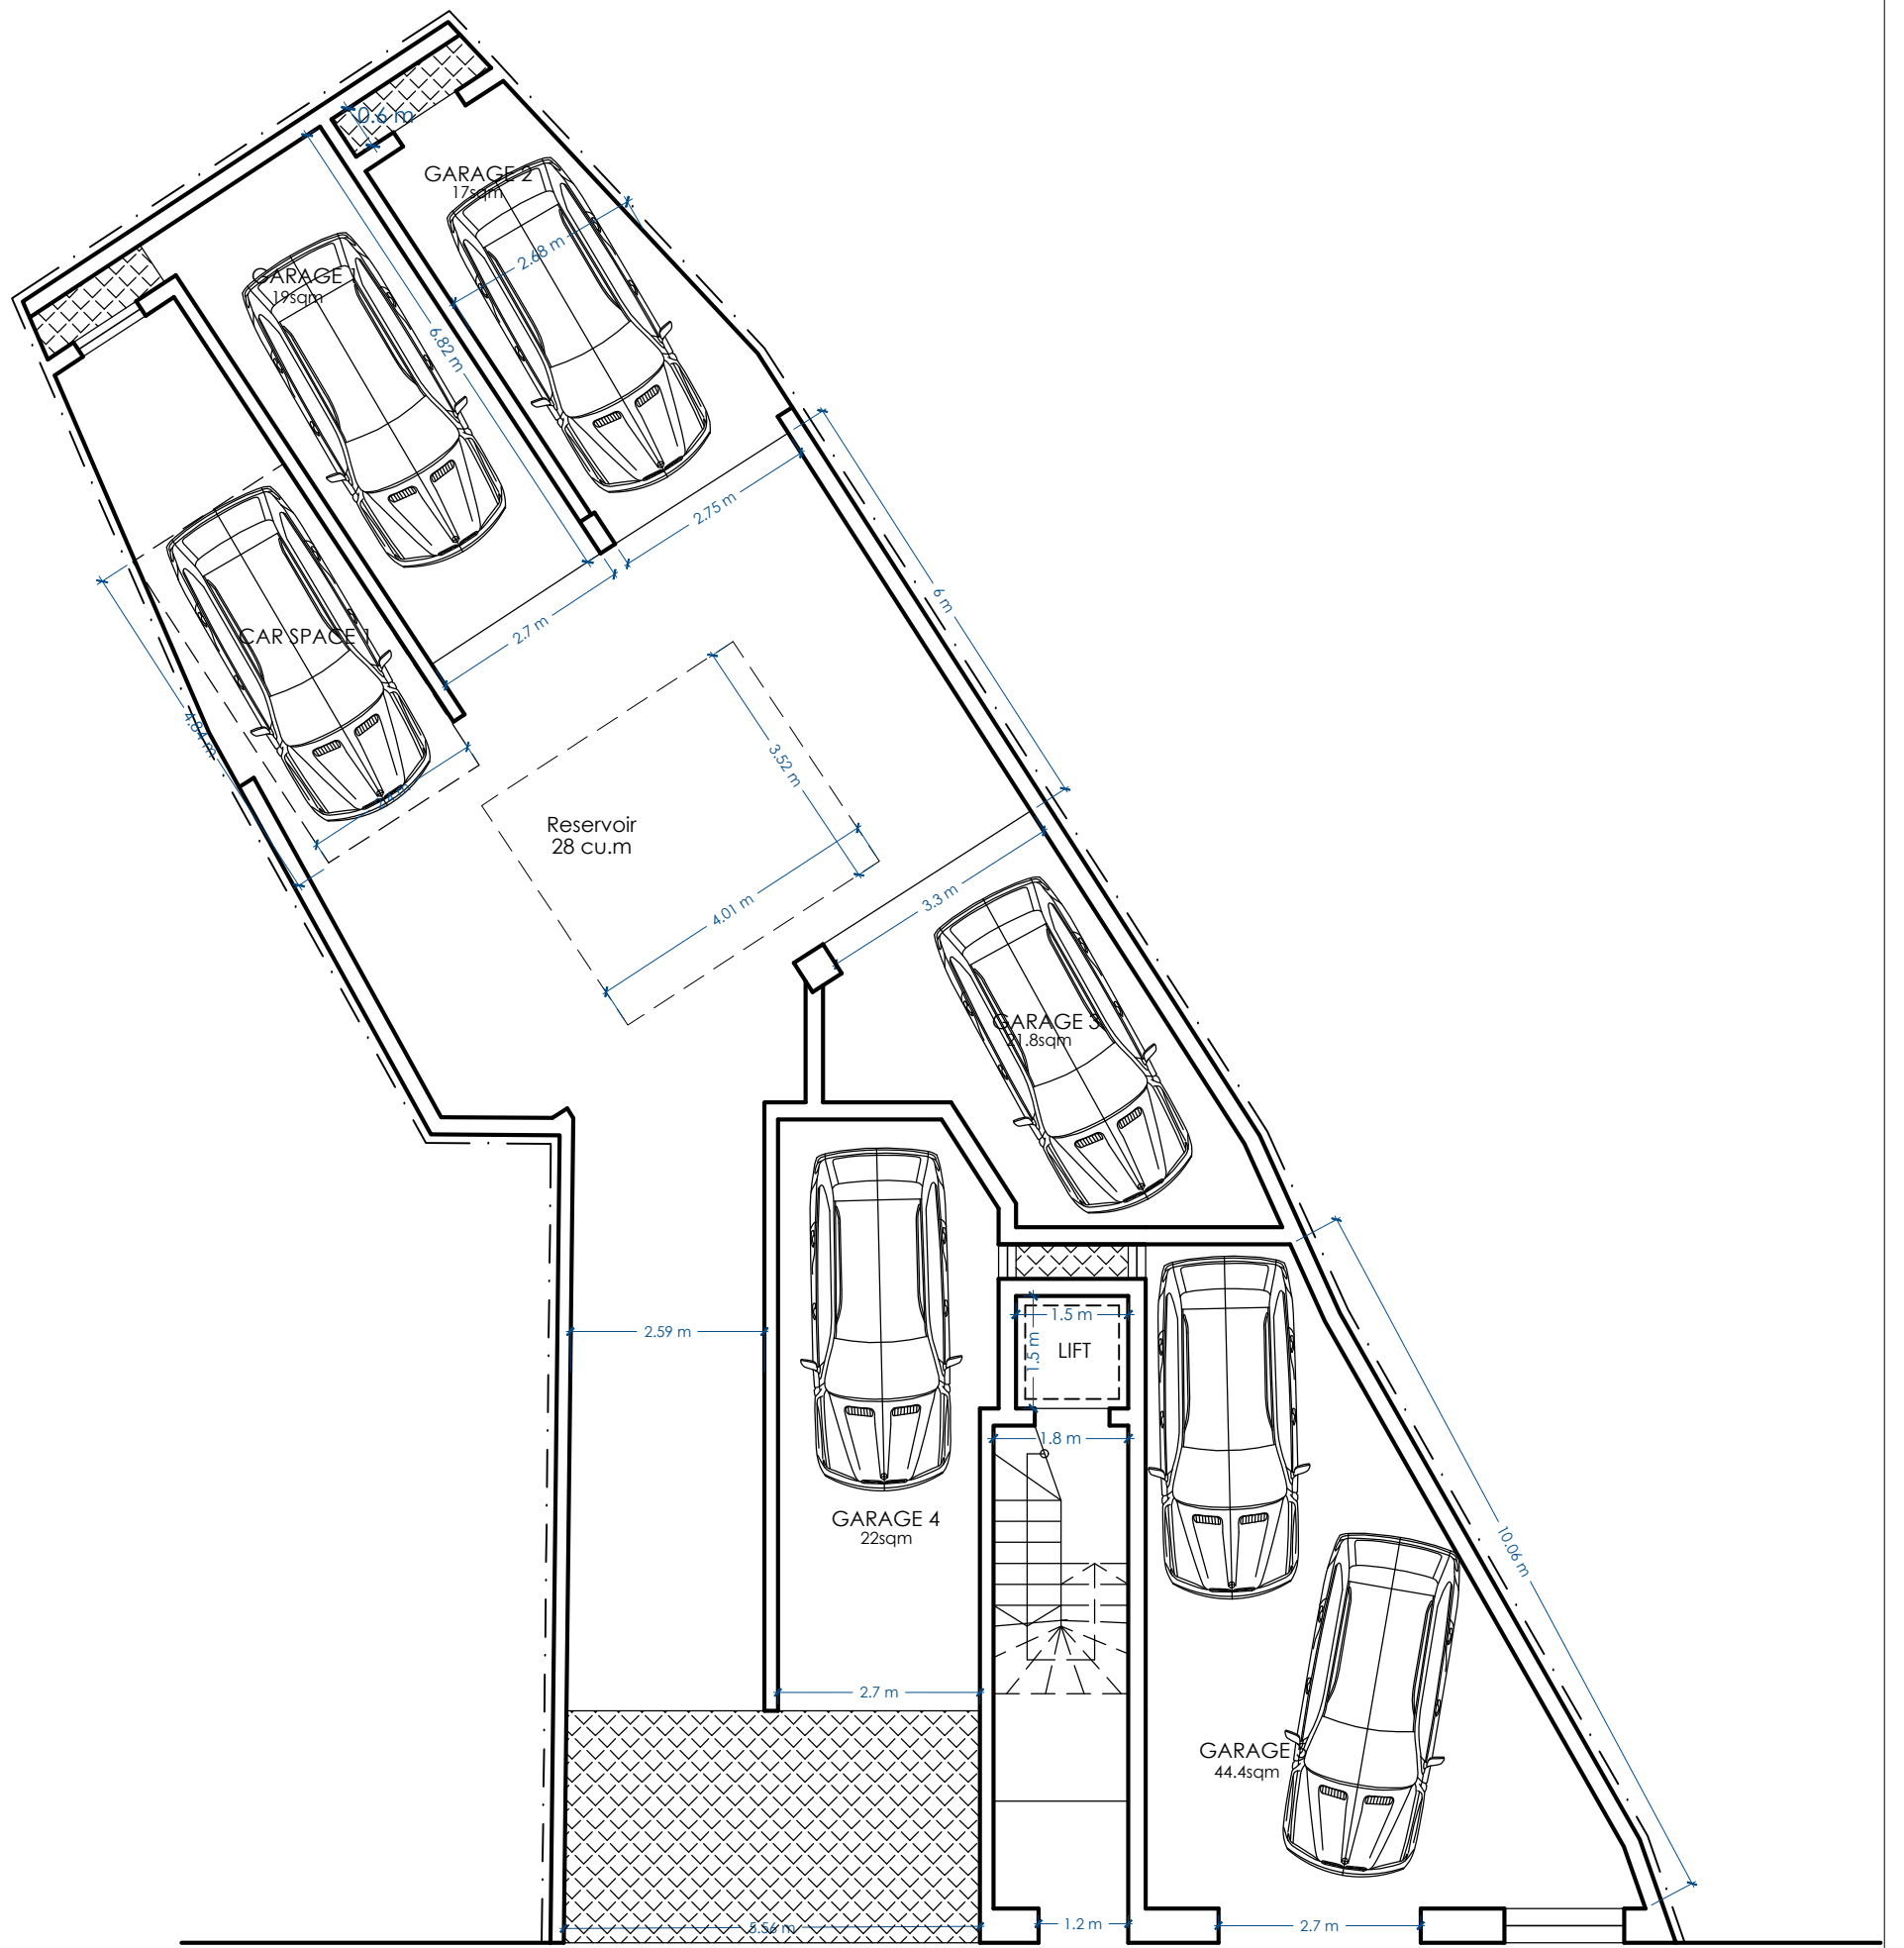

GROUND FLOOR
PROPOSED Scale 1:100

TRIQ SIMIRAT

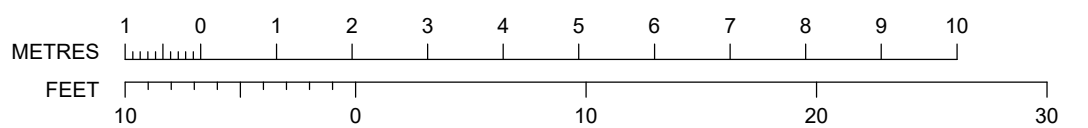

SCALE 1:100