



PROPOSED THIRD FLOOR LEVEL PLAN

SCALE 1:100  
CLEAN COPY

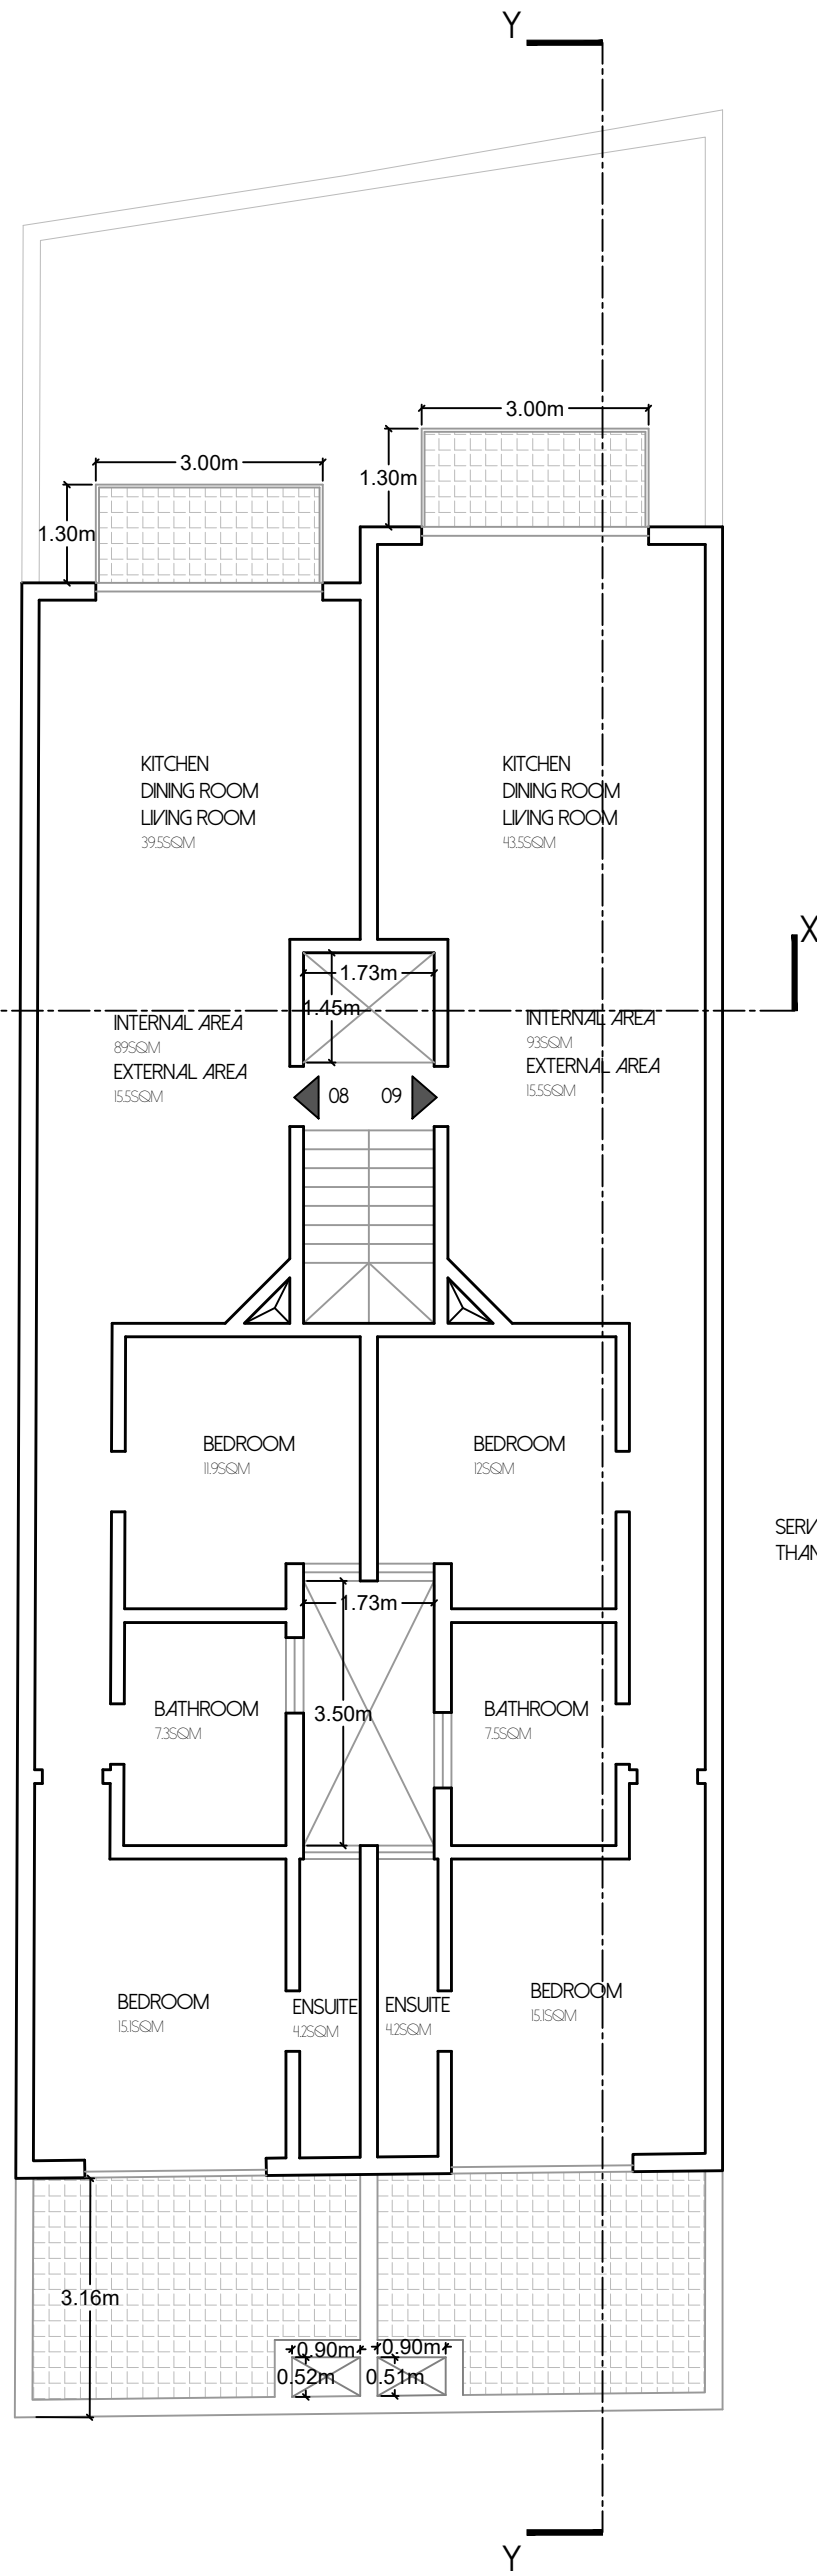

PROPOSED RECEDED FLOOR LEVEL PLAN

SCALE 1:100  
CLEAN COPY

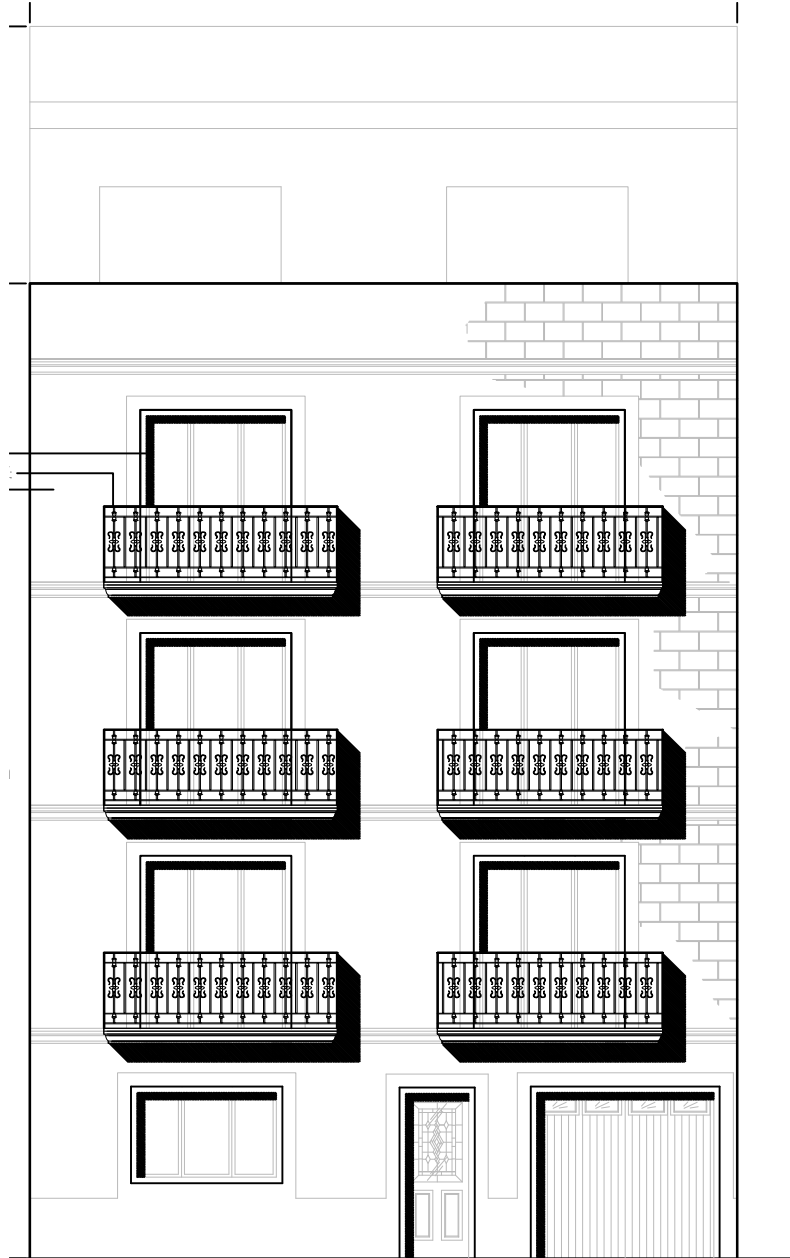

PROPOSED FRONT ELEVATION

SCALE 1/8"  
CLEAN COPY