




Proposed Front Elevation

ARCHITECT: Timothy Portelli
 e - timportelli1@gmail.com
 m - 77250292


SITE: Site at Triq Simirat, Ghajnsielem			
SCALE AT A2: 1:100	DATE: 11/12/2020	DRAWN: TP	CHECKED: TP
PROJECT NO: P0012_NDR	DRAWING NO: P0012-20_06	REVISION: 00	

0 2 5 10 20m

0
2
5
10

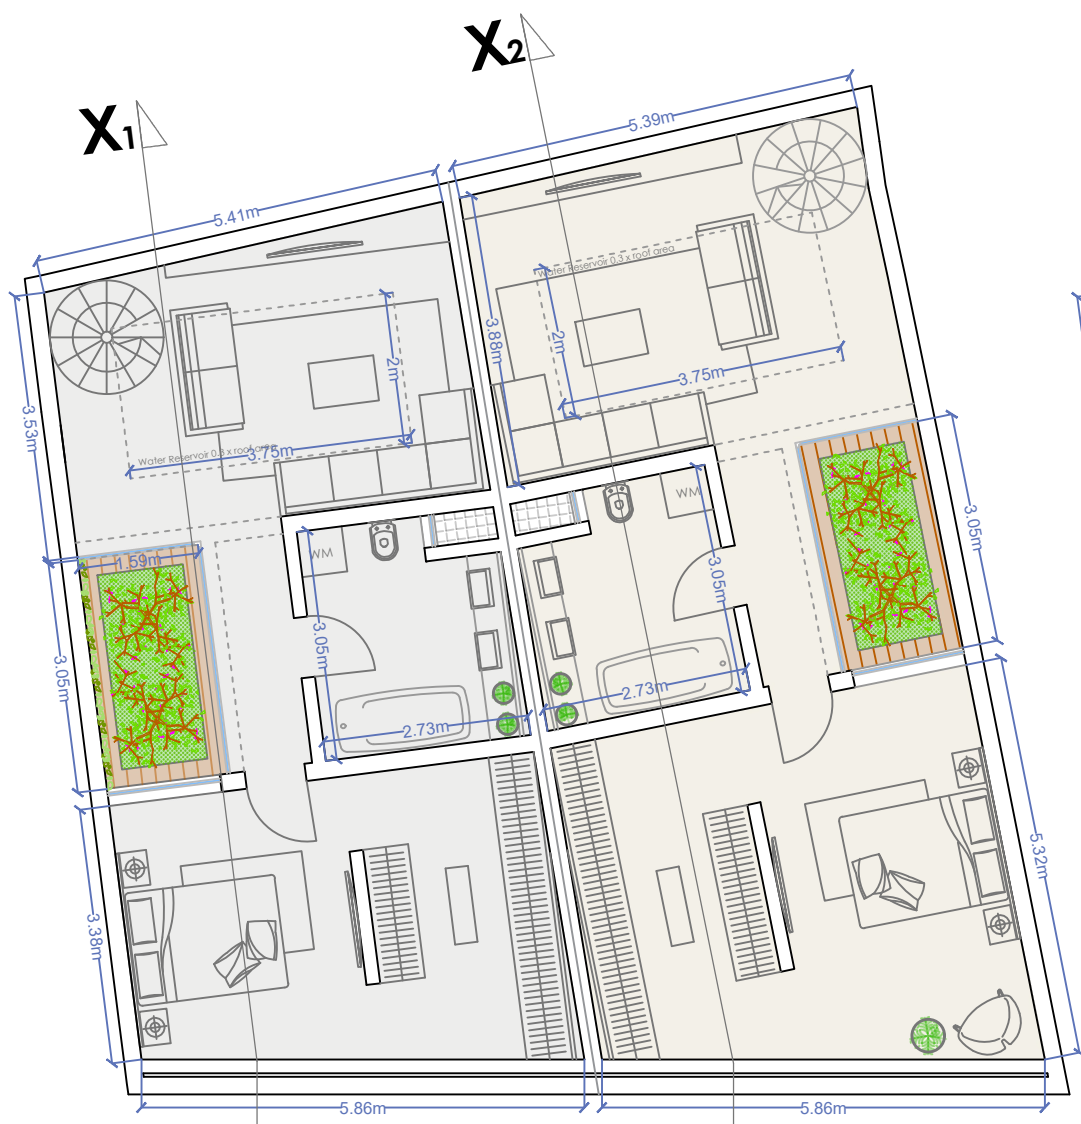

Basement Level

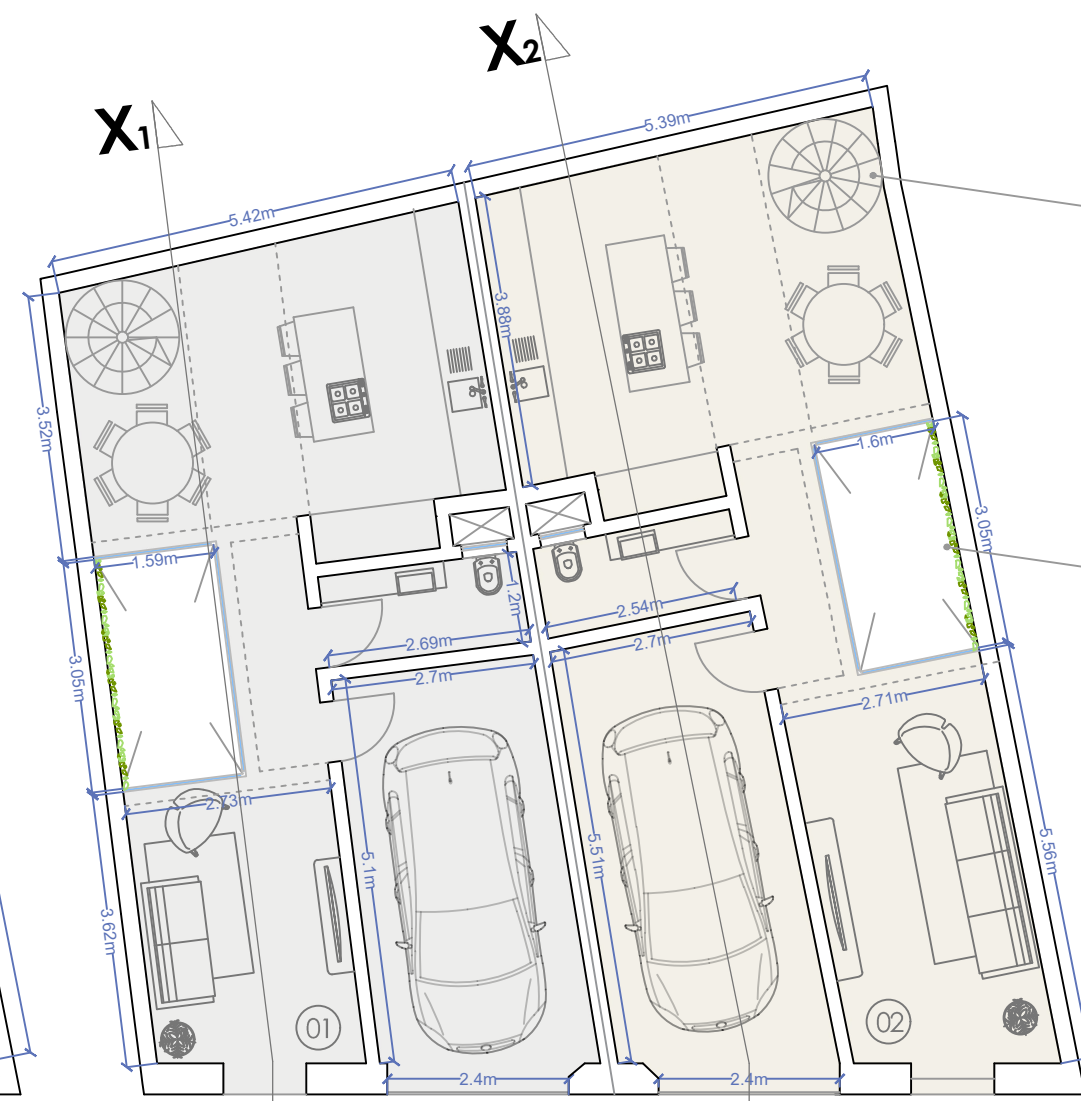

Level 0




20m

Residence ID	Block A	No of Beds	Internal Flr Area	External Area	Gross Flr Area
01		Town House	185.4m ²	53.6m ²	239m ²
02		Town House	207m ²	61.4m ²	268.4m ²

ARCHITECT: Timothy Portelli
 e - timportelli1@gmail.com
 m - 77250292

SITE: Site at Triq Simirat, Ghajnsielem			
SCALE AT A3: 1:100	DATE: 11/12/2020	DRAWN: TP	CHECKED: TP
PROJECT NO: P0012_NDR	DRAWING NO: P0012-20_01	REVISION: 00	

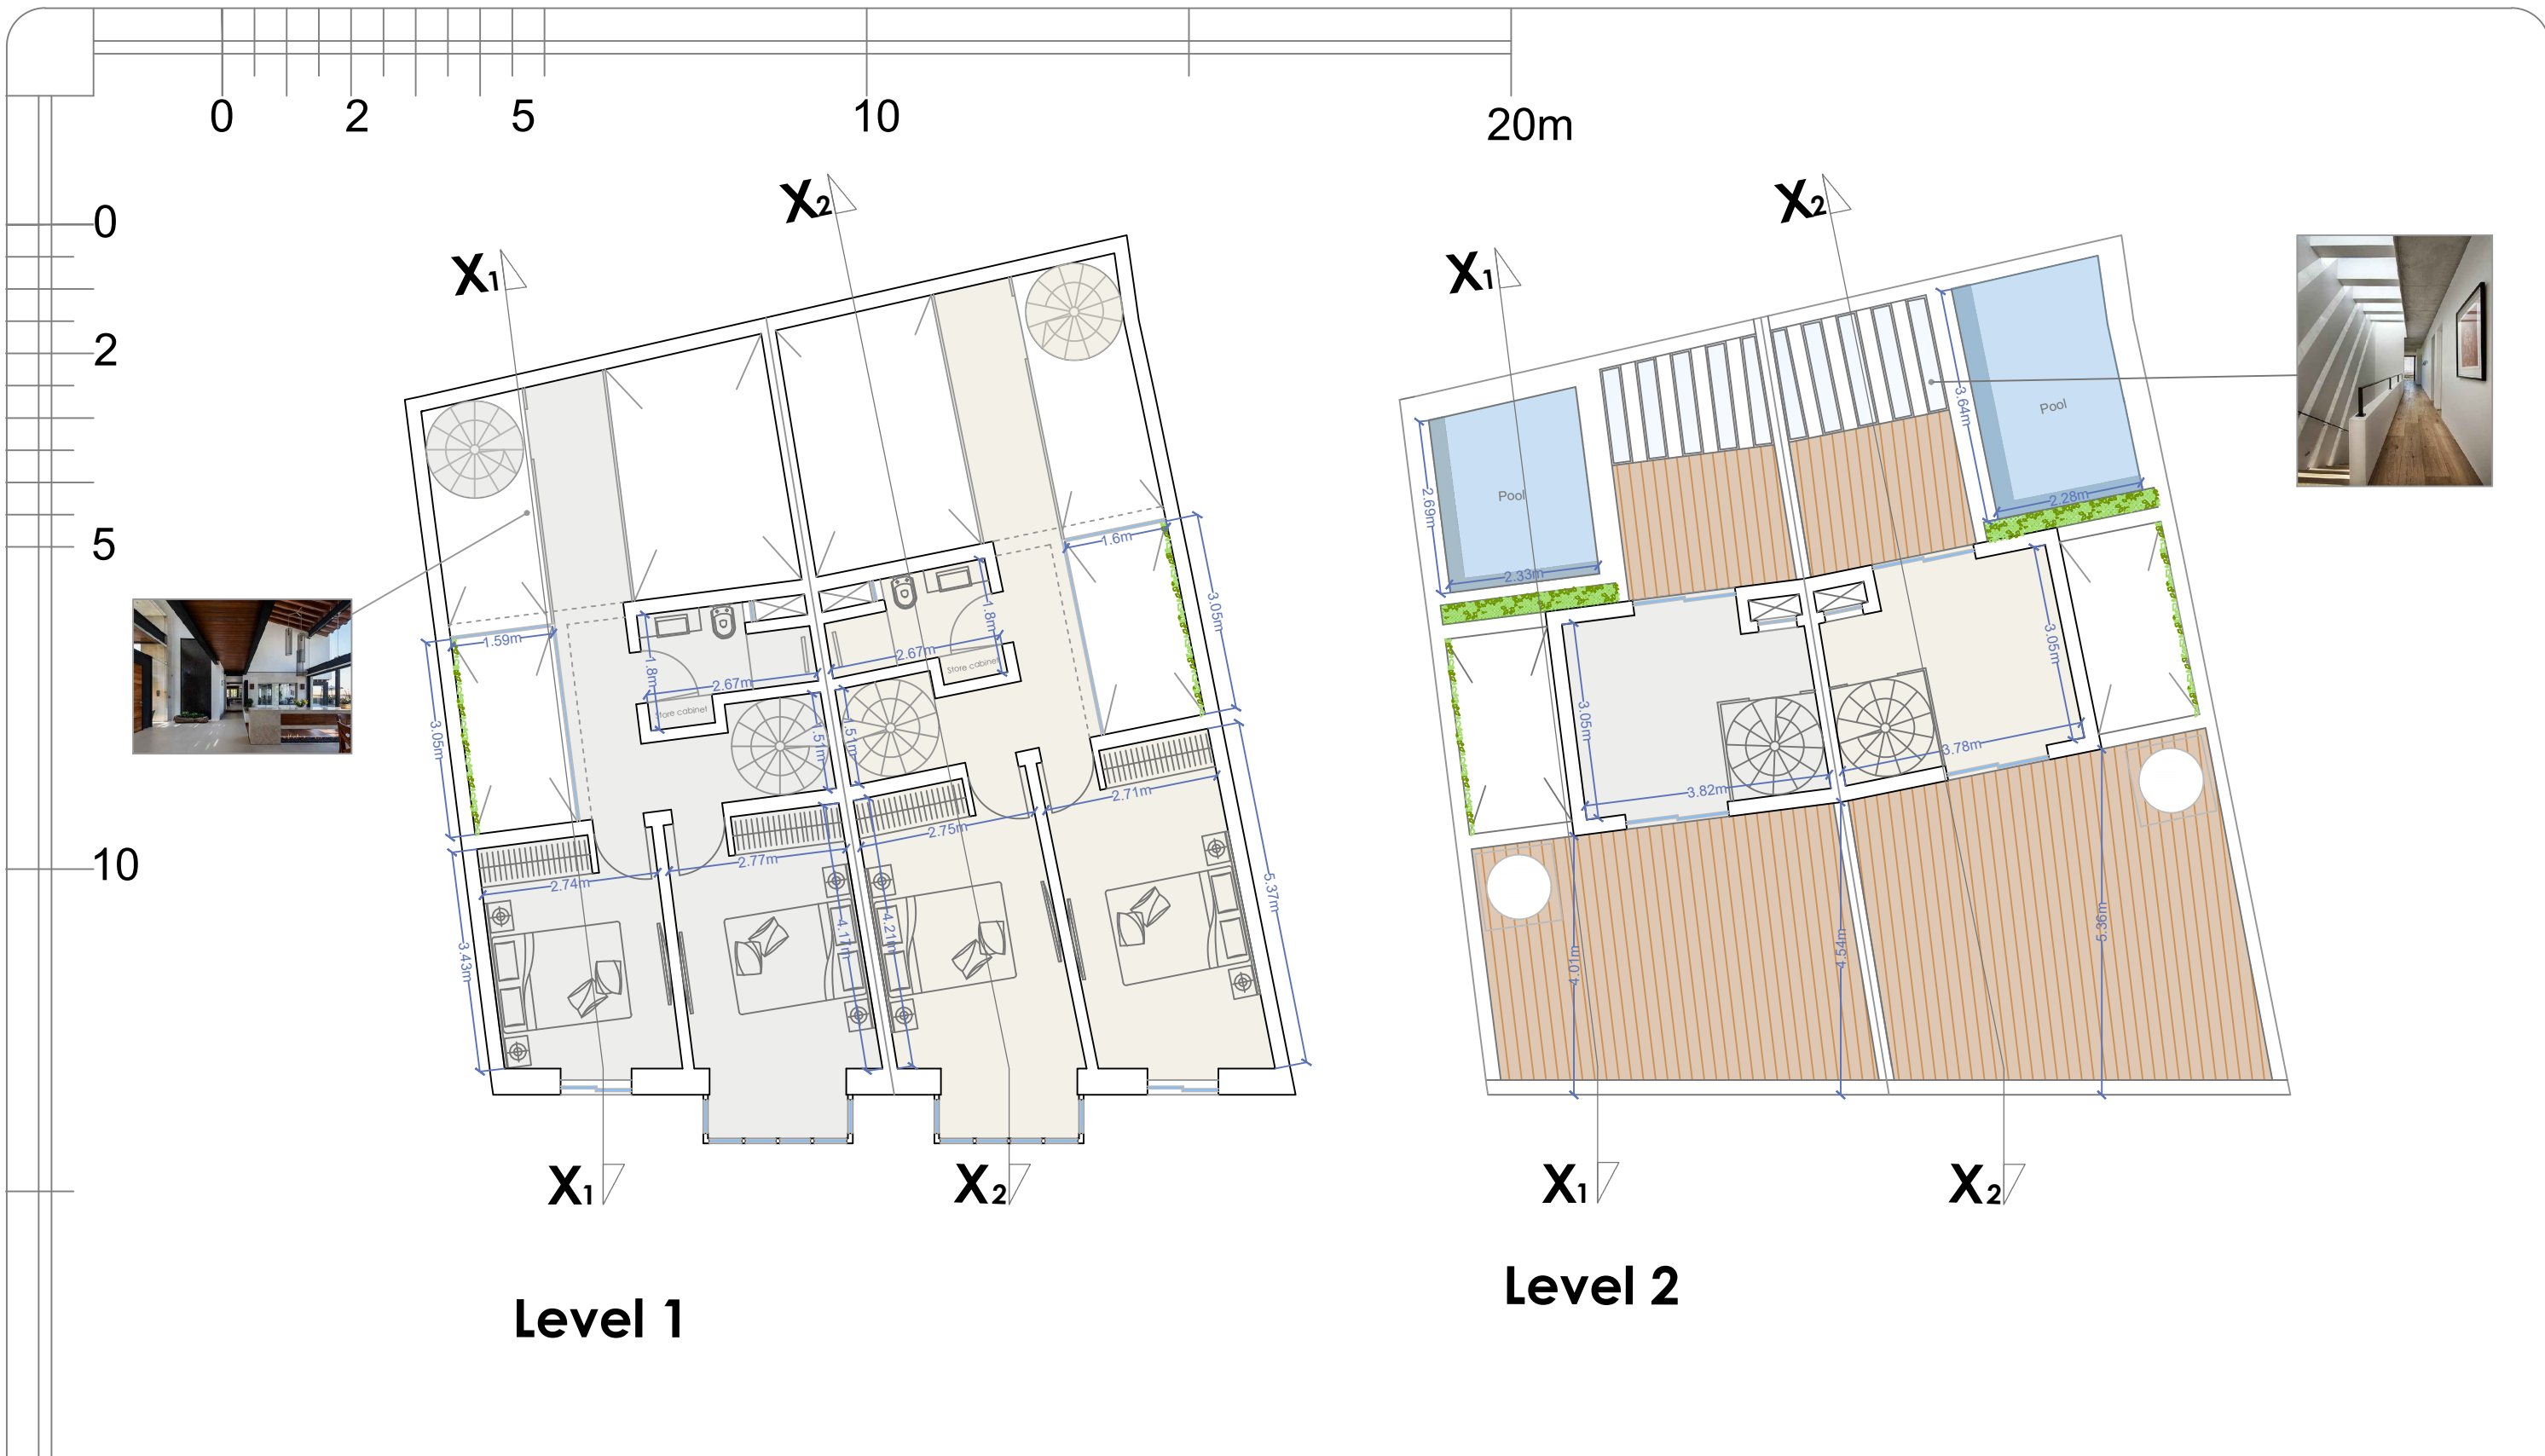

Level 1


Level 2

Residence ID Block A	No of Beds	Internal Flr Area	External Area	Gross Flr Area
01	Town House	185.4m ²	53.6m ²	239m ²
02	Town House	207m ²	61.4m ²	268.4m ²

ARCHITECT: Timothy Portelli
 e - timportelli1@gmail.com
 m - 77250292

SITE: Site at Triq Simirat, Ghajnsielem			
SCALE AT A3: 1:100	DATE: 11/12/2020	DRAWN: TP	CHECKED: TP
PROJECT NO: P0012_NDR	DRAWING NO: P0012-20_02	REVISION: 00	

20m

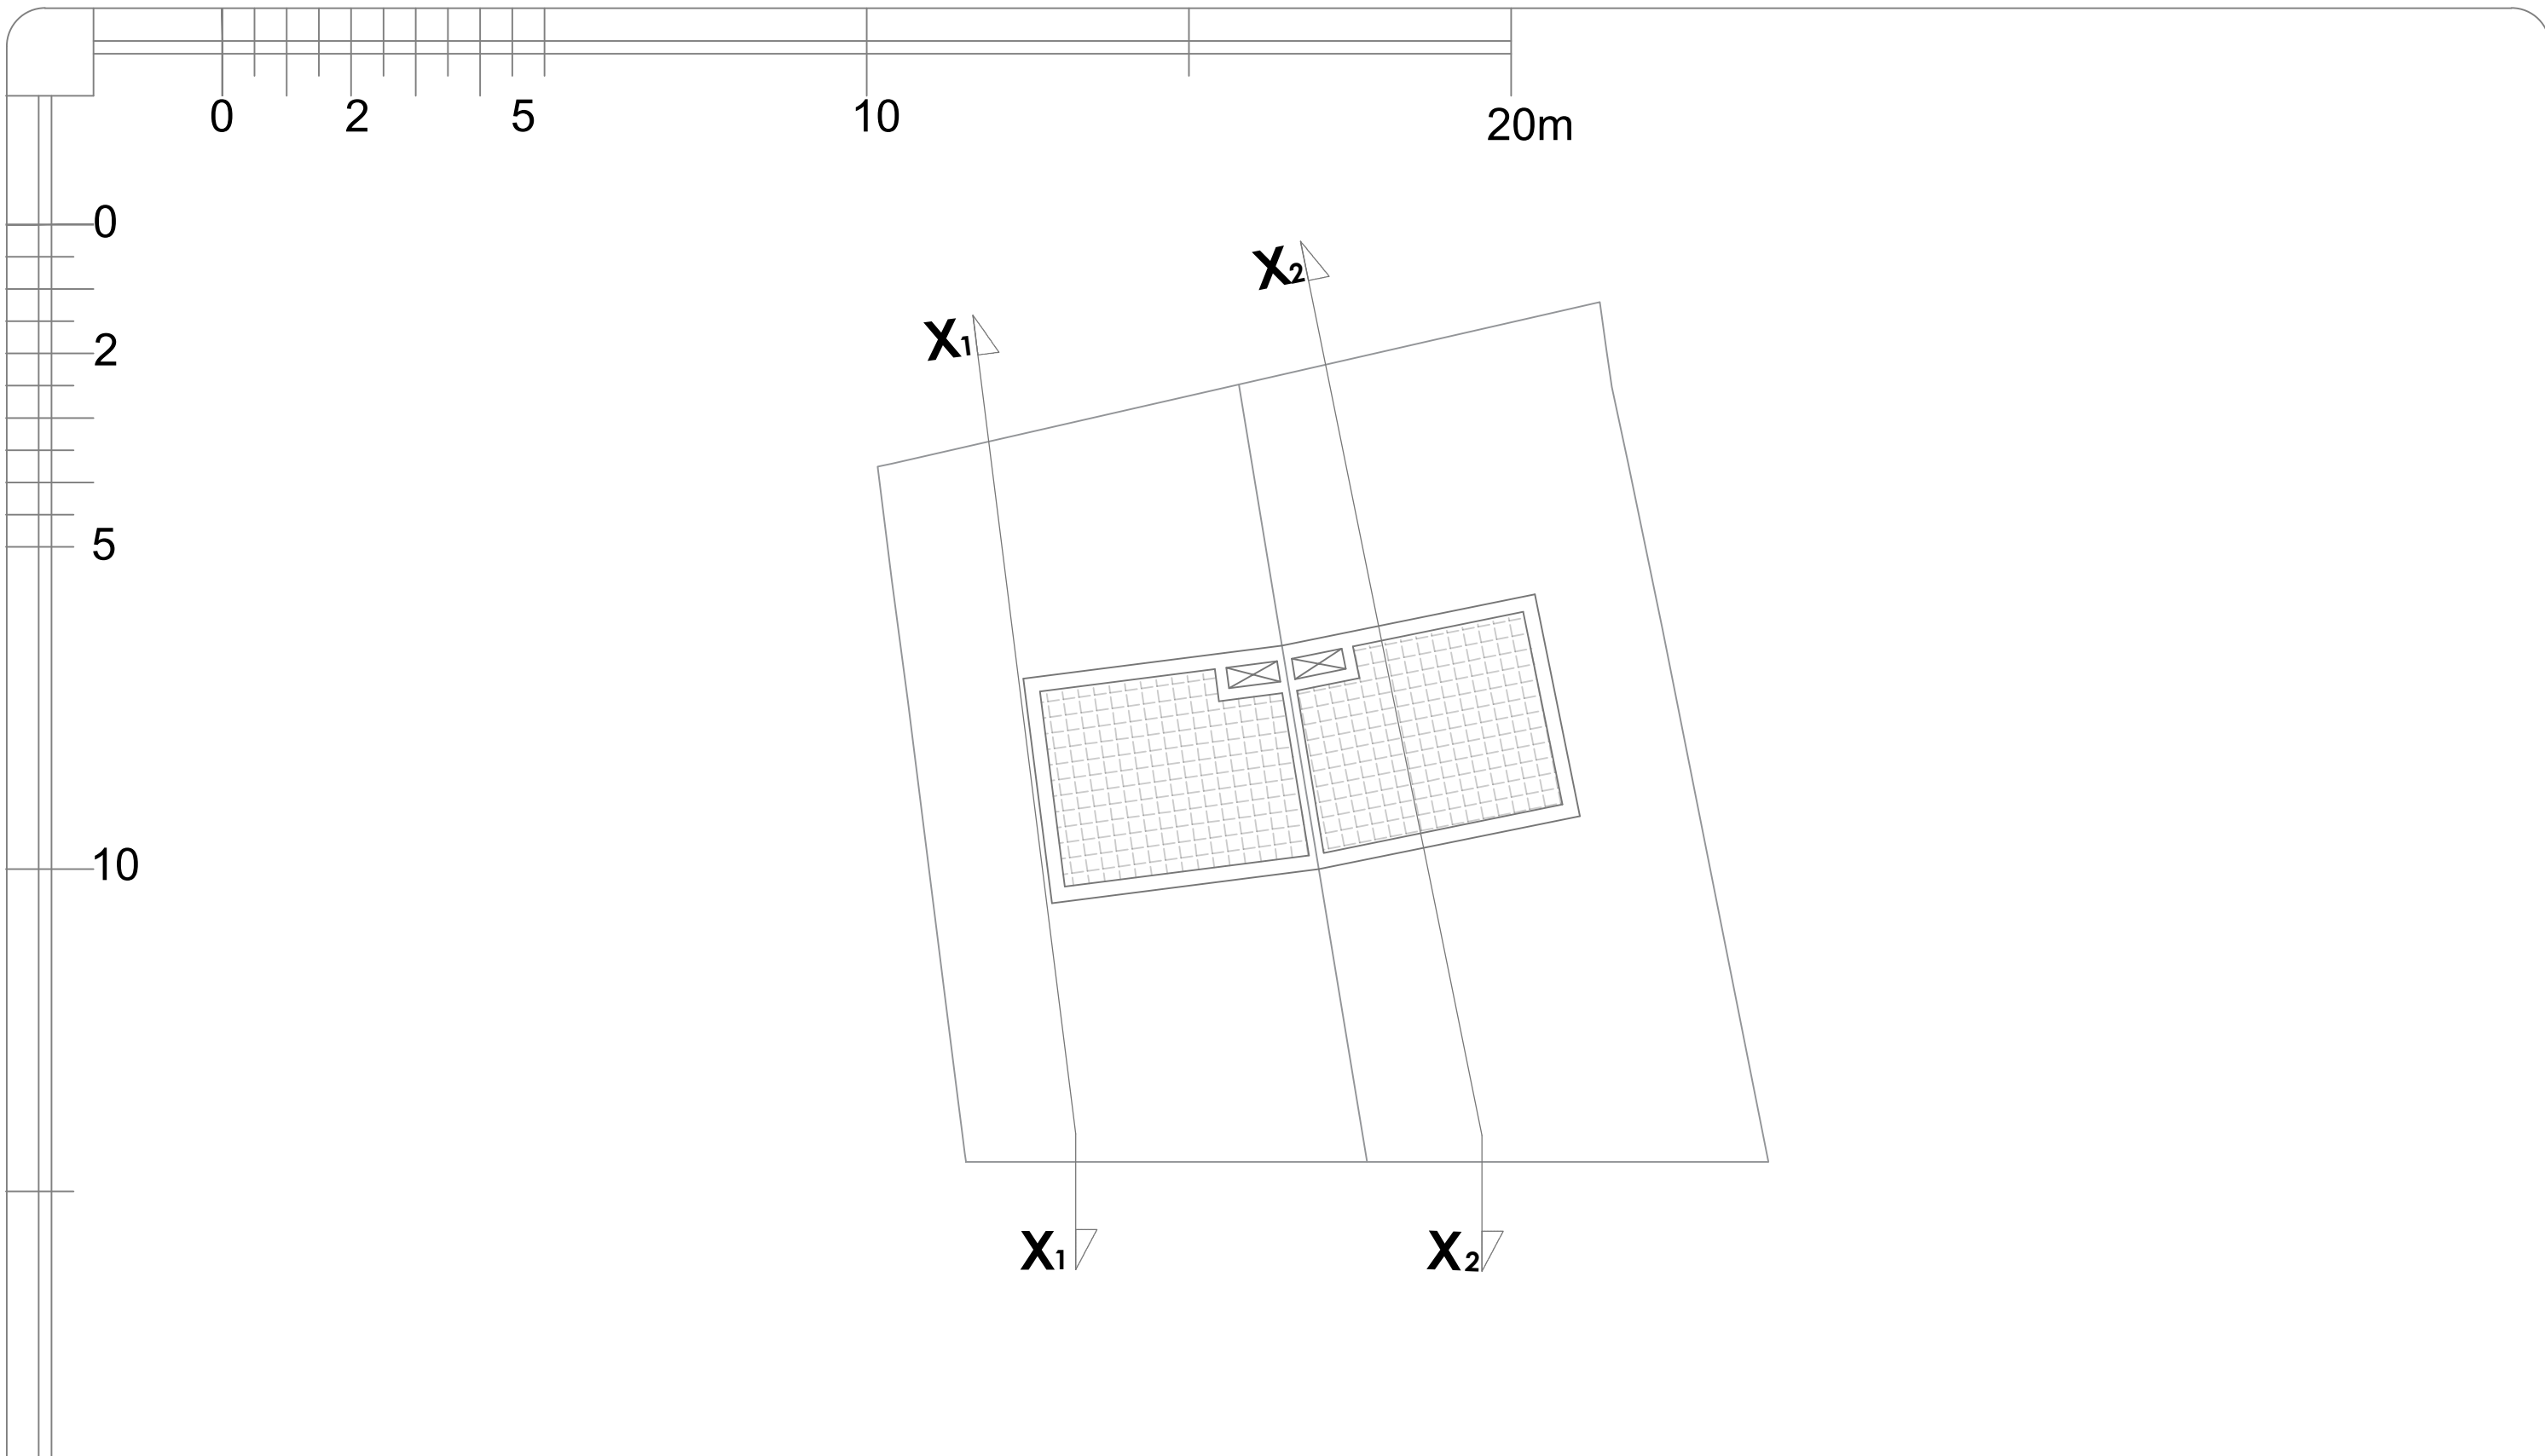


20m

Residence ID	Block A	No of Beds	Internal Flr Area	External Area	Gross Flr Area
01		Town House	185.4m ²	53.6m ²	239m ²
02		Town House	207m ²	61.4m ²	268.4m ²

ARCHITECT: Timothy Portelli
 e - timportelli1@gmail.com
 m - 77250292


SITE: Site at Triq Simirat, Ghajnsielem			
SCALE AT A3: 1:100	DATE: 11/12/2020	DRAWN: TP	CHECKED: TP
PROJECT NO: P0012_NDR	DRAWING NO: P0012-20_03	REVISION: 00	

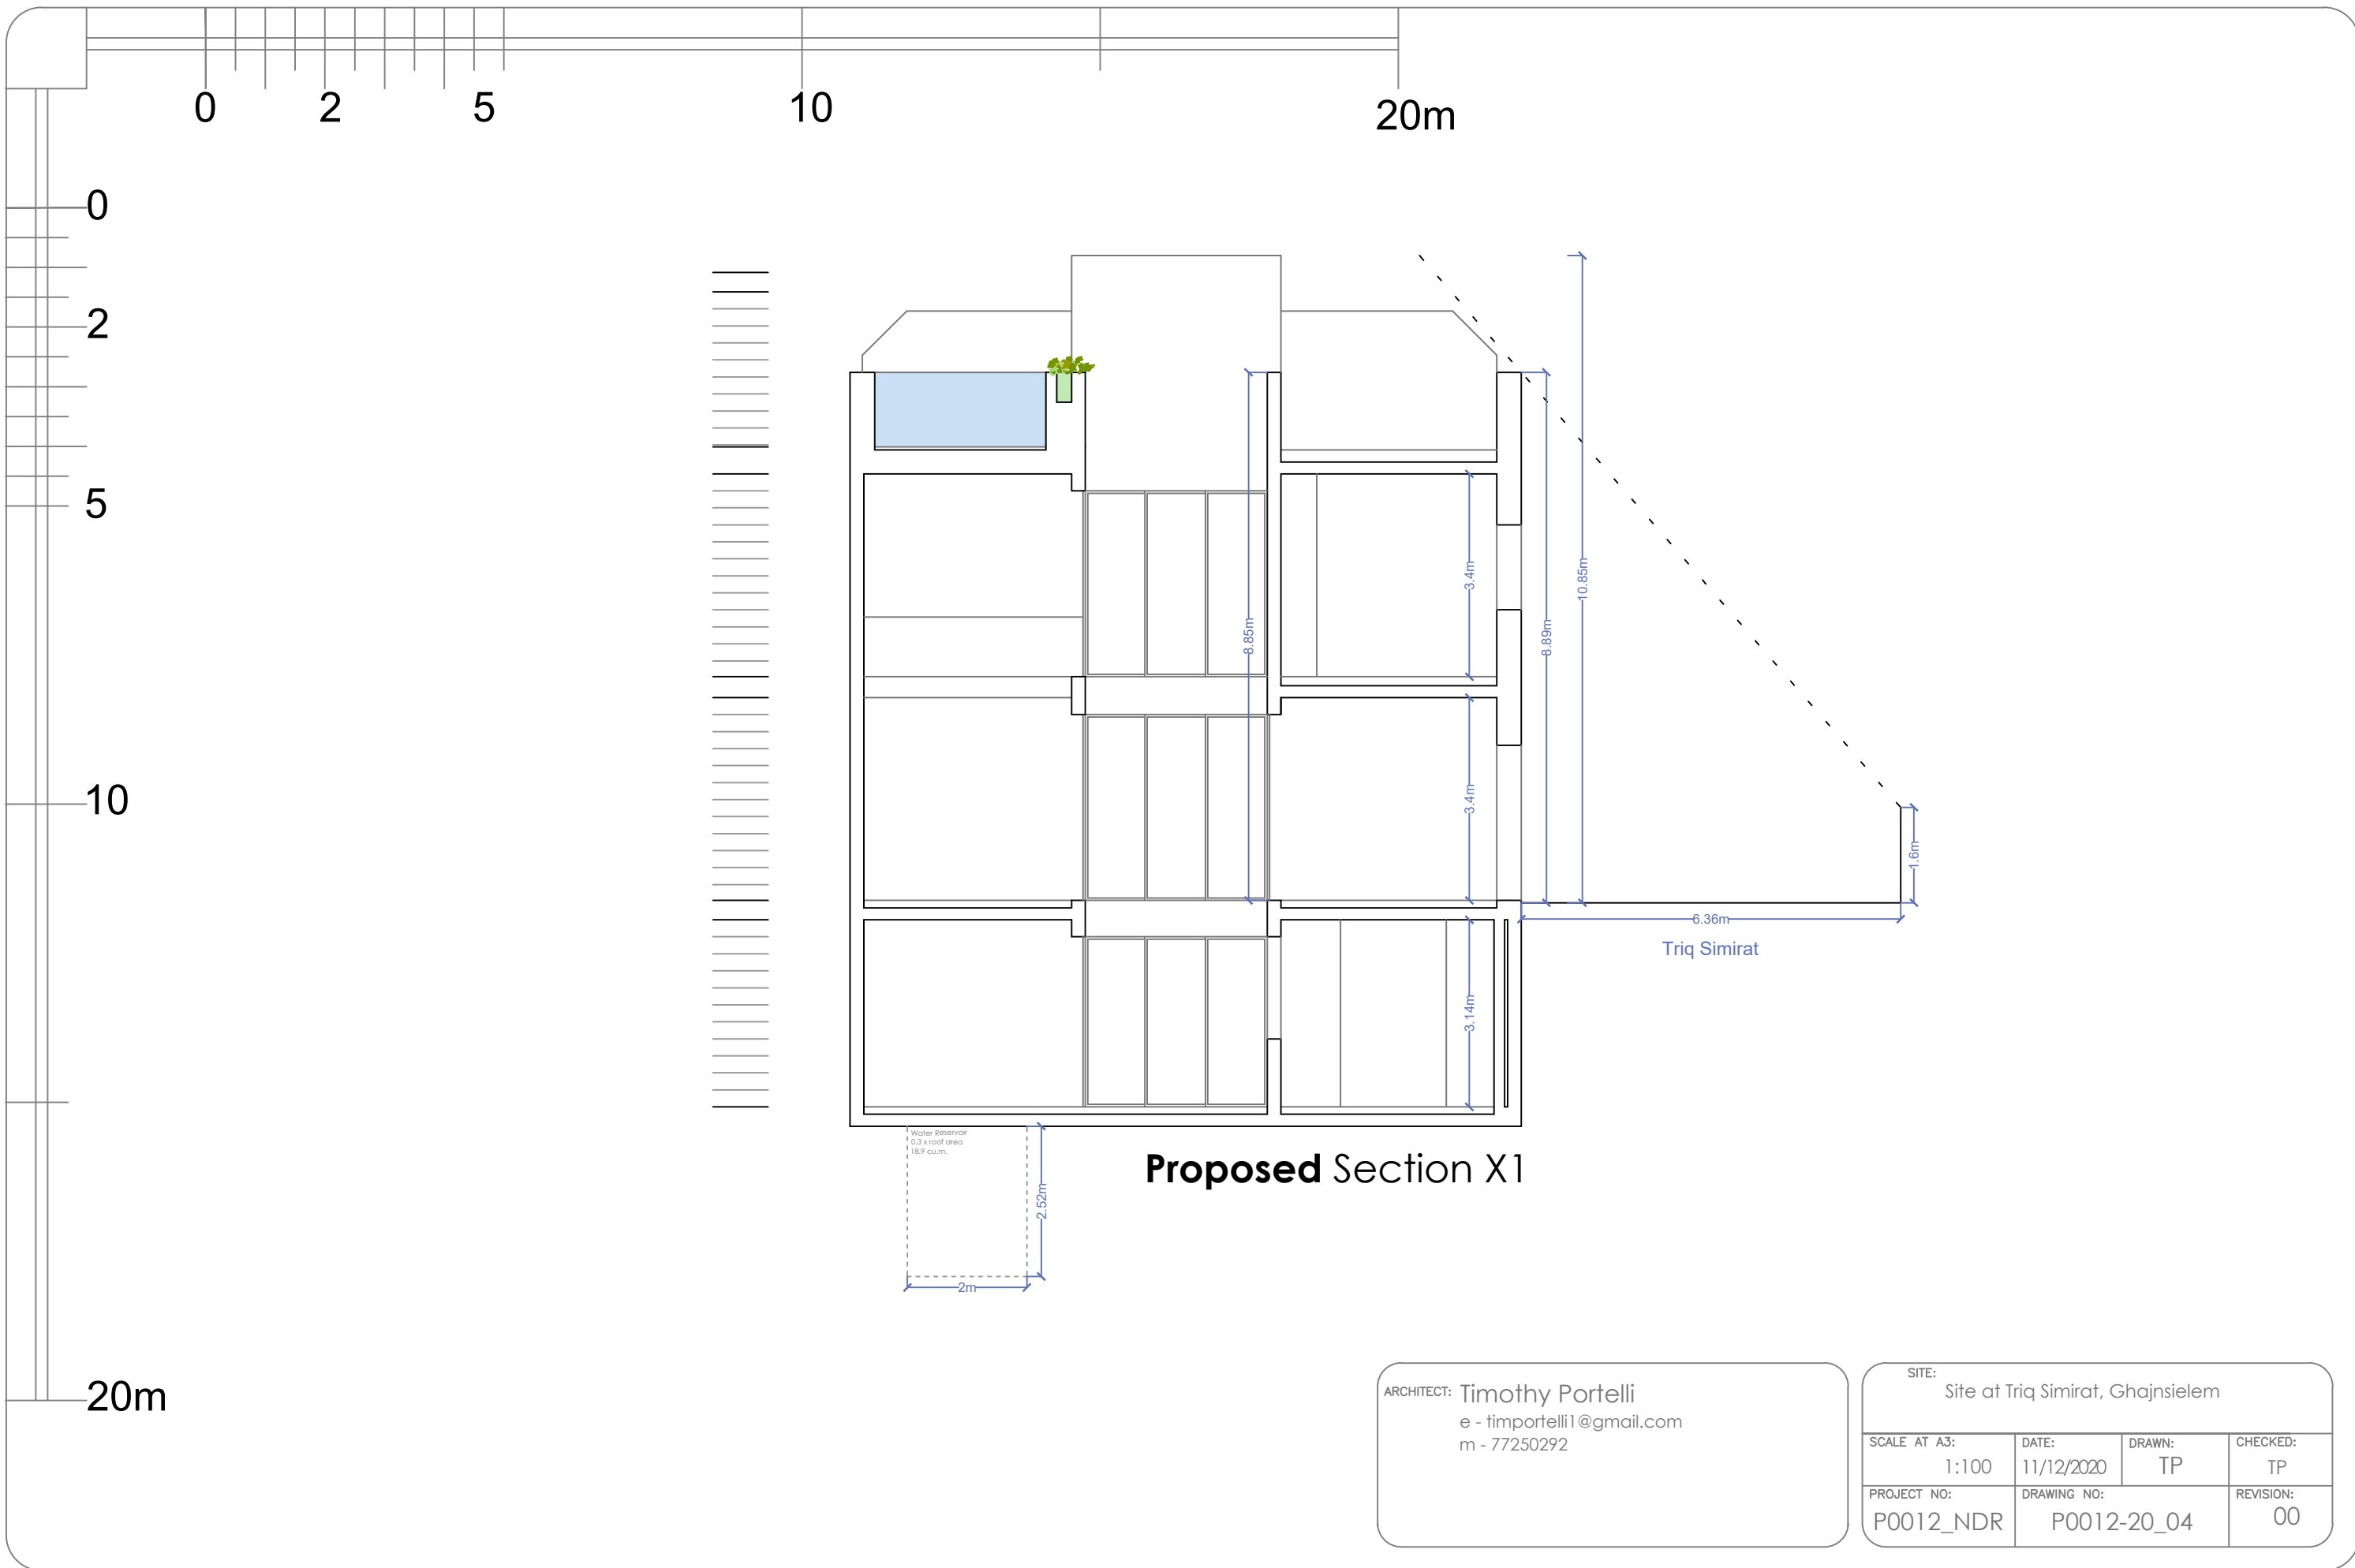

Proposed Section X1

ARCHITECT: Timothy Portelli
 e - timportelli1@gmail.com
 m - 77250292

SITE: Site at Triq Simirat, Ghajnsielem			
SCALE AT A3: 1:100	DATE: 11/12/2020	DRAWN: TP	CHECKED: TP
PROJECT NO: P0012_NDR	DRAWING NO: P0012-20_04	REVISION: 00	

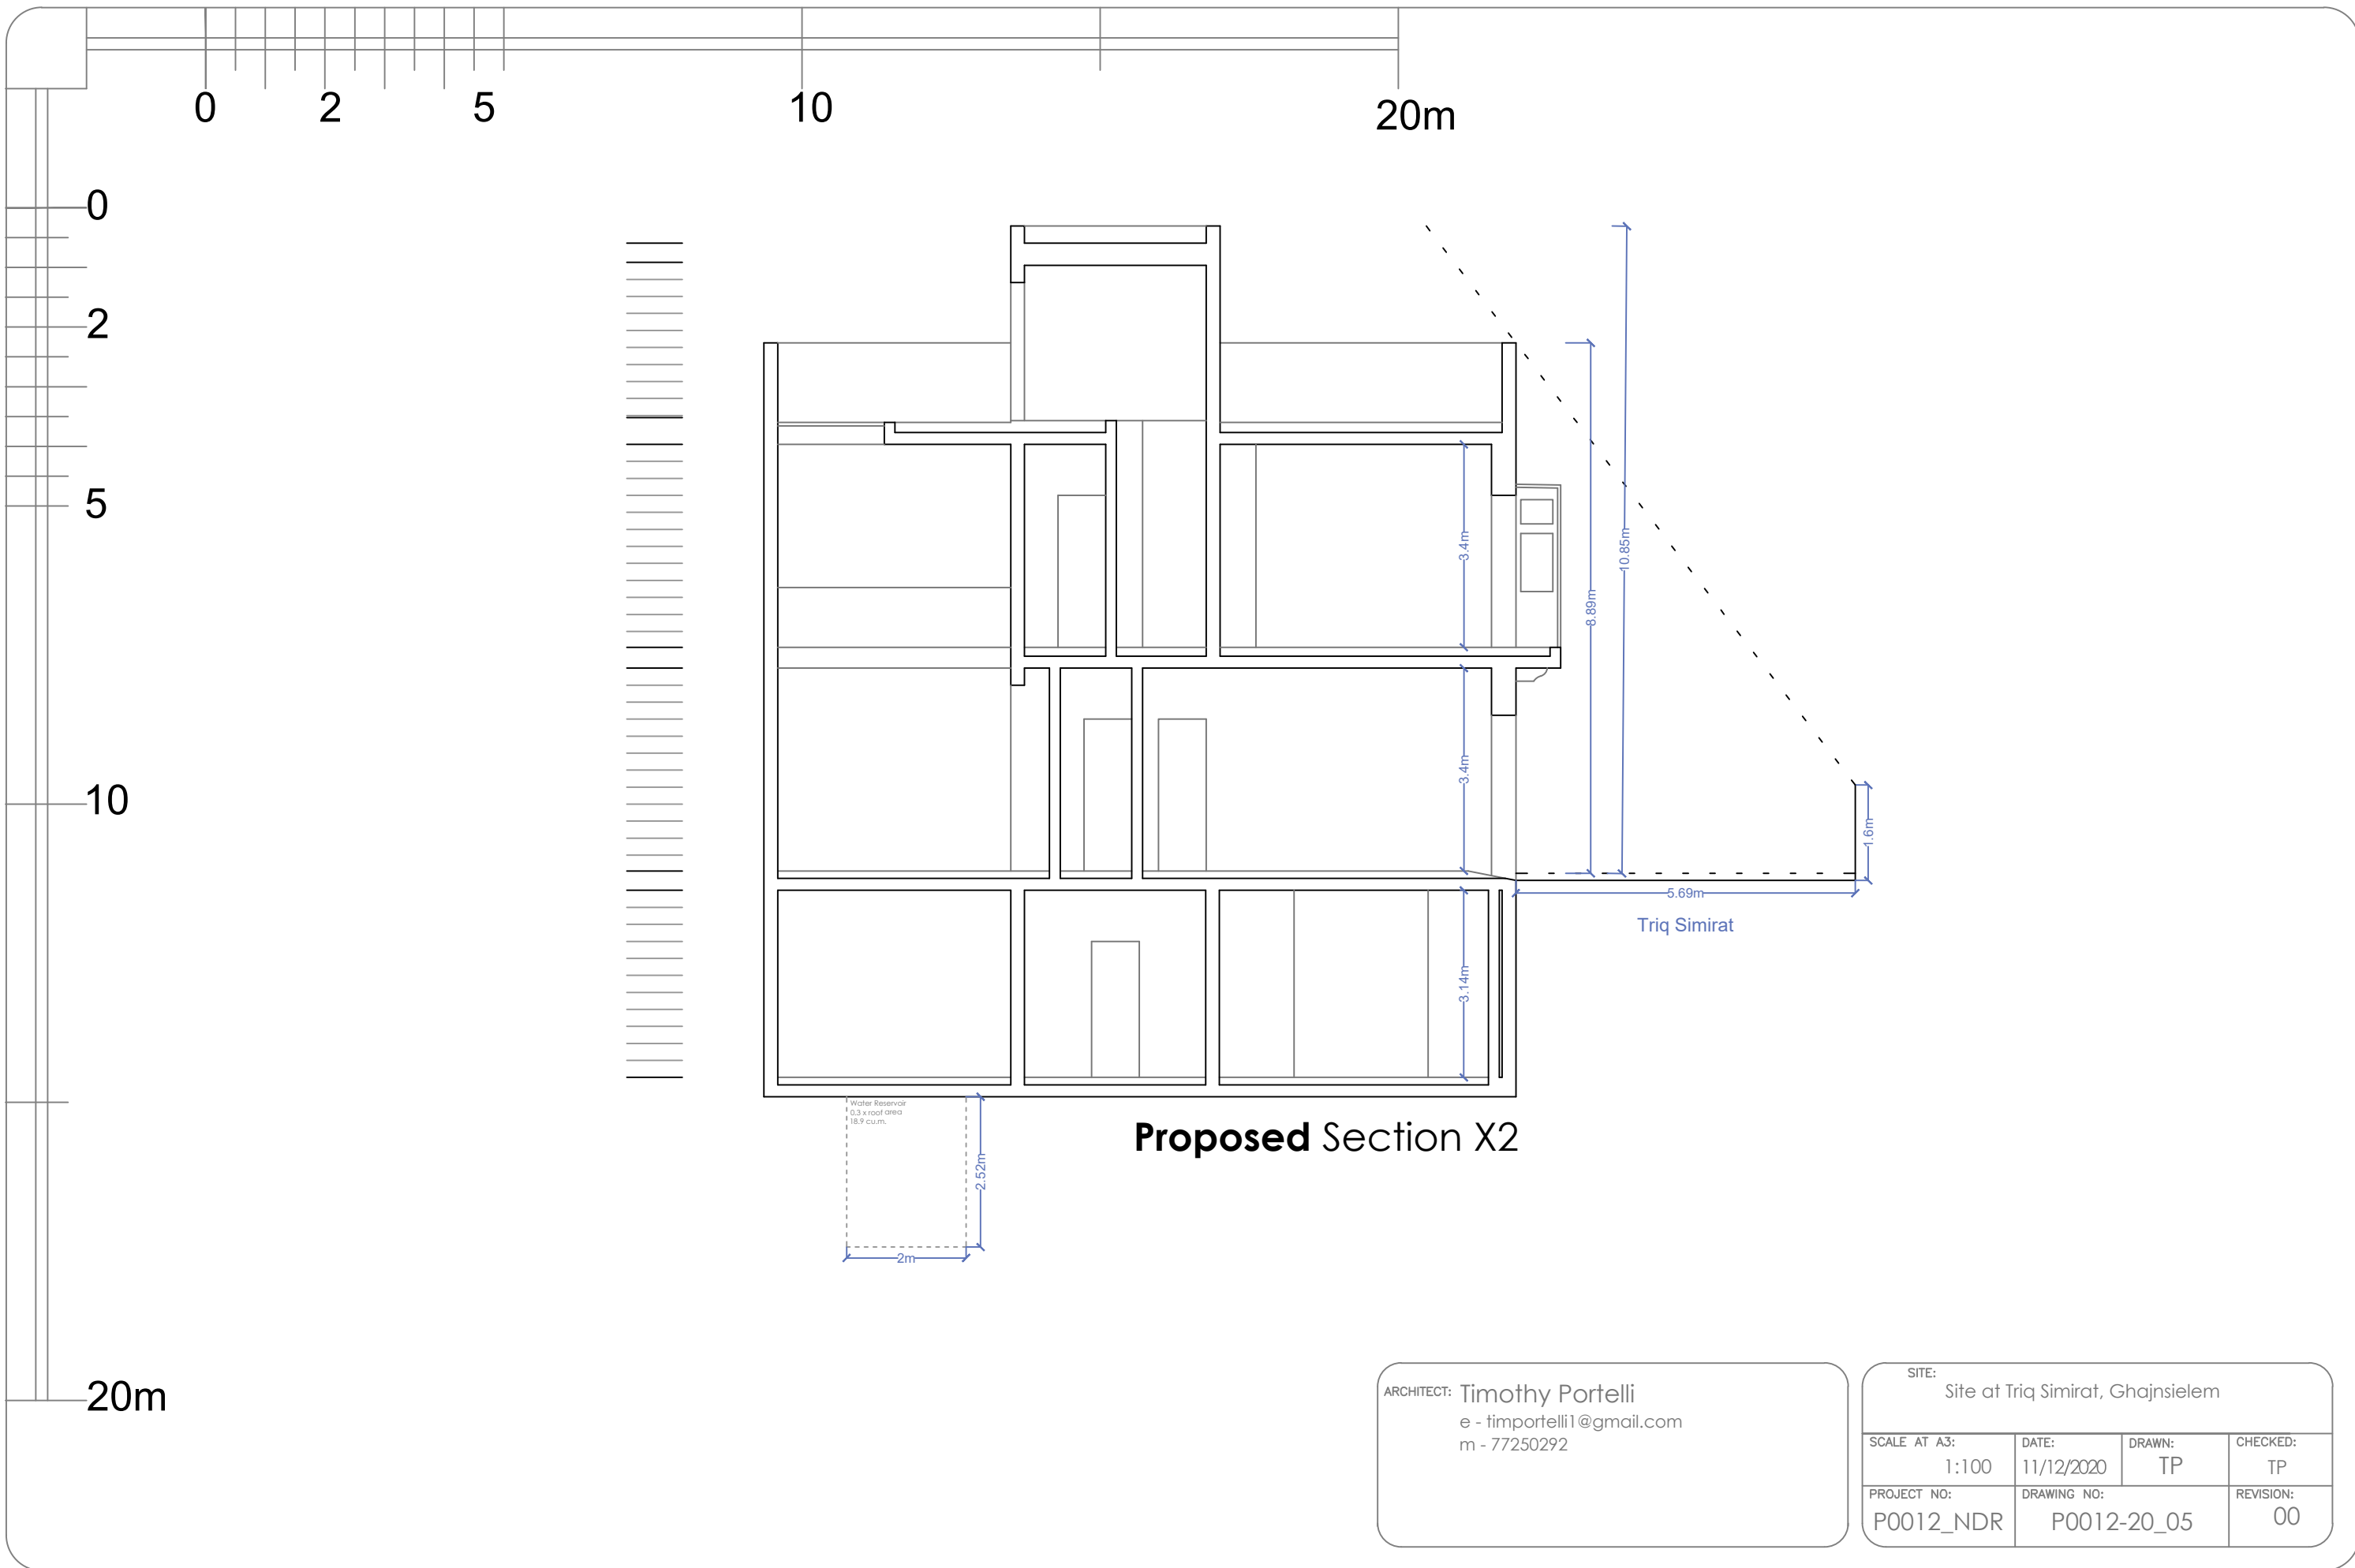

Proposed Section X2

Water Reservoir
0.3 x roof area
18.9 cu.m.
2m
2.52m

Triq Simirat

ARCHITECT: Timothy Portelli
e - timportelli1@gmail.com
m - 77250292

SITE: Site at Triq Simirat, Ghajnsielem			
SCALE AT A3: 1:100	DATE: 11/12/2020	DRAWN: TP	CHECKED: TP
PROJECT NO: P0012_NDR	DRAWING NO: P0012-20_05	REVISION: 00	