

0 5 10 20mts

0

5

10

20mts



Proposed Front Elevation Scale 1:100

FACADE :LOCAL STONE UNPAINTED
APERTURES :PVC WHITE COLOR
BALCONY RAILING :IRON WHITE COLOR




Proposed First floor Level
Scale 1:100




Proposed Ground floor Level
Scale 1:100




Proposed Second floor Level
Scale 1:100

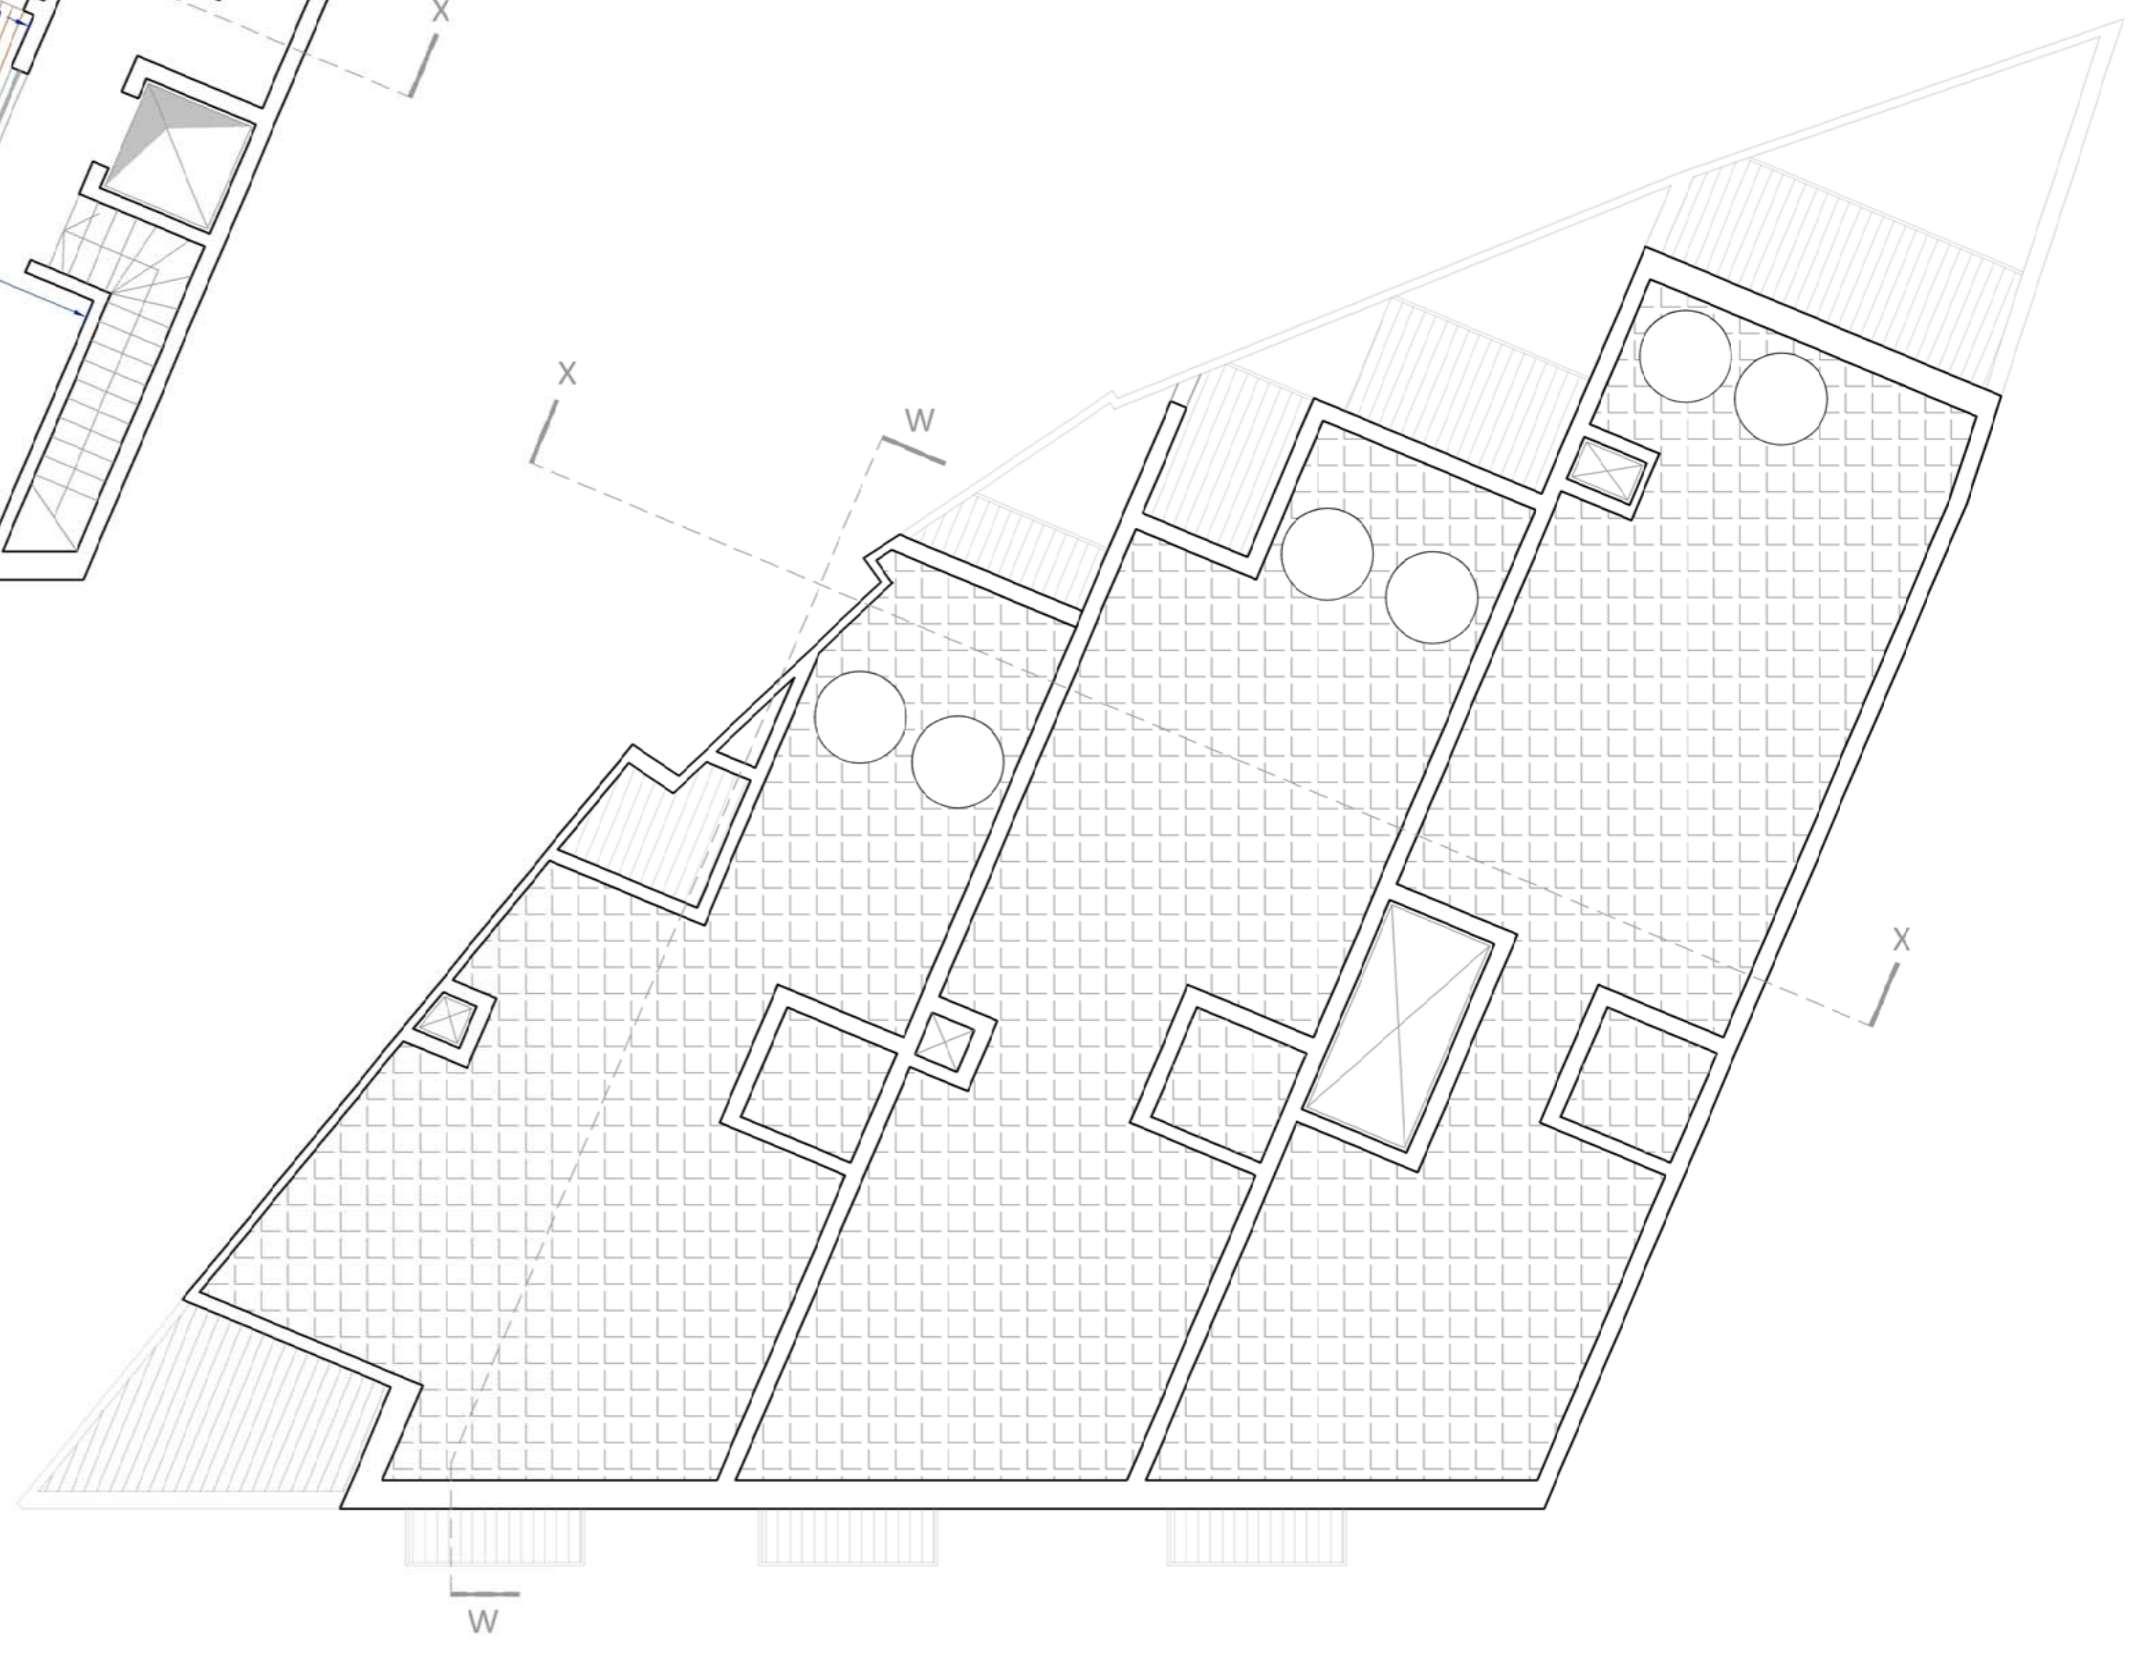

Proposed Roof floor Level
Scale 1:100

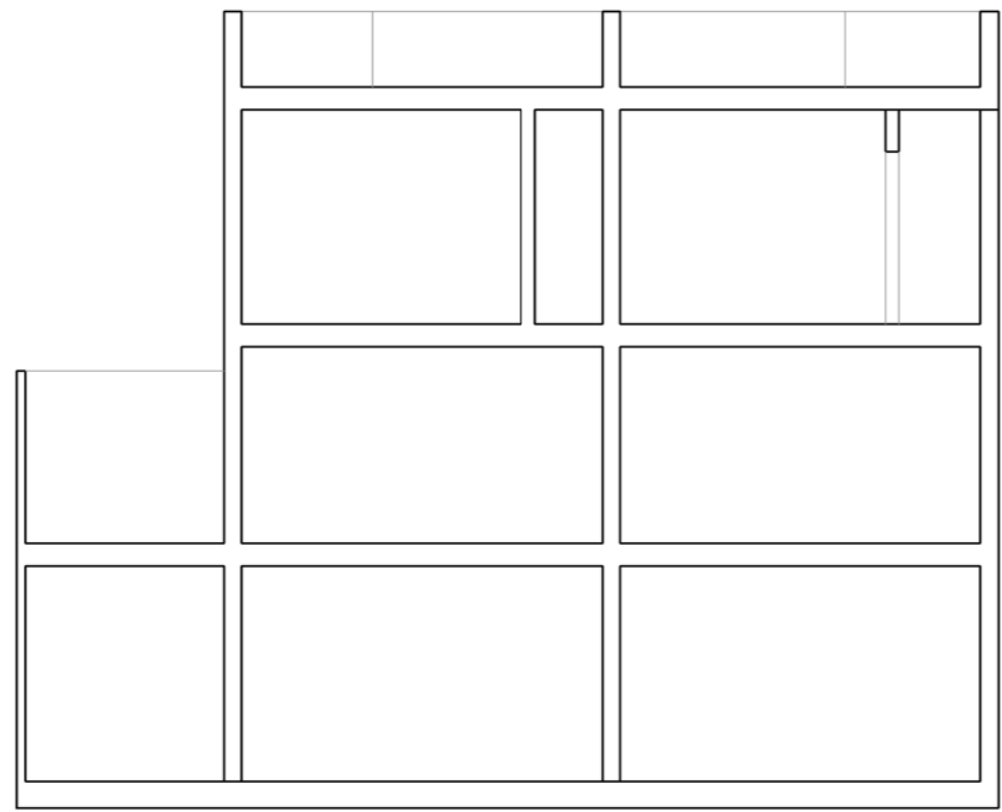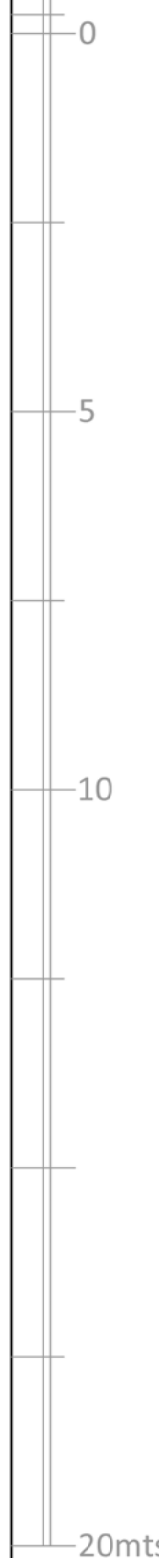 

Proposed Sectional X-X
Scale 1:100

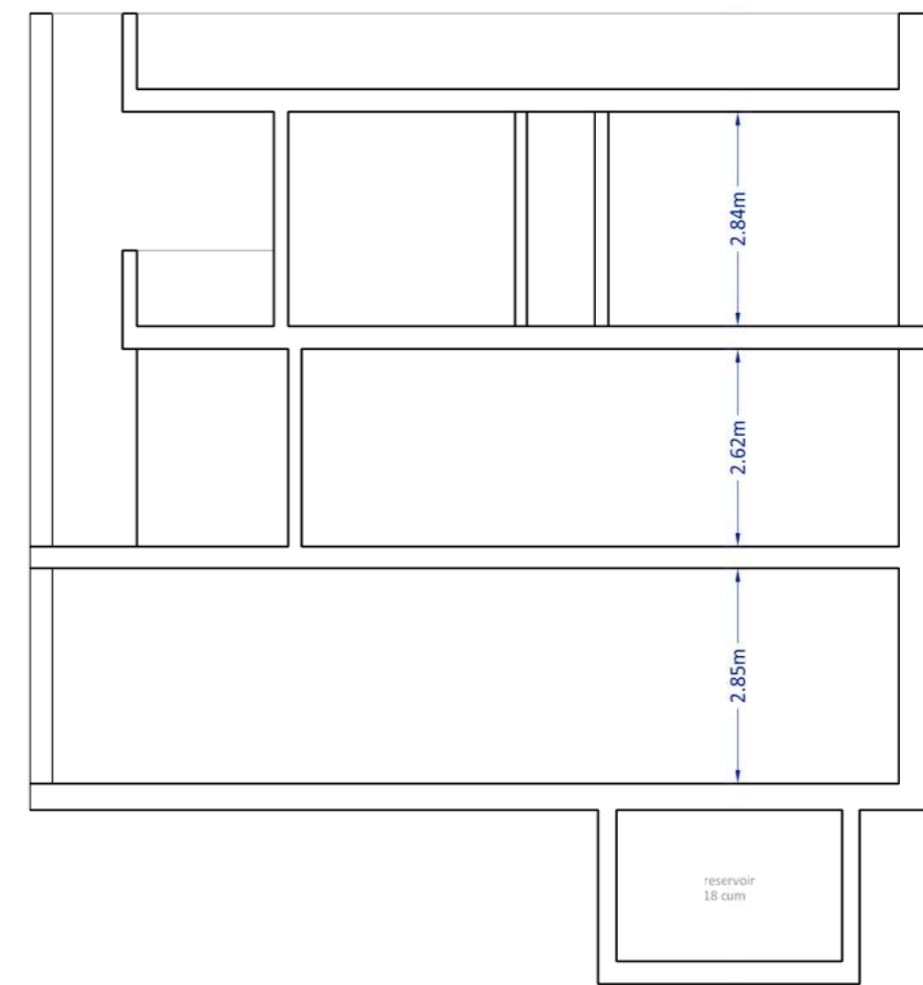

Proposed Sectional W-W
Scale 1:100