

White
PVC apertures


White
rendering


Franka stone
unpainted

Wrought iron
railings painted
white



Proposed Front elevation Scale 1:100
clean copy

 

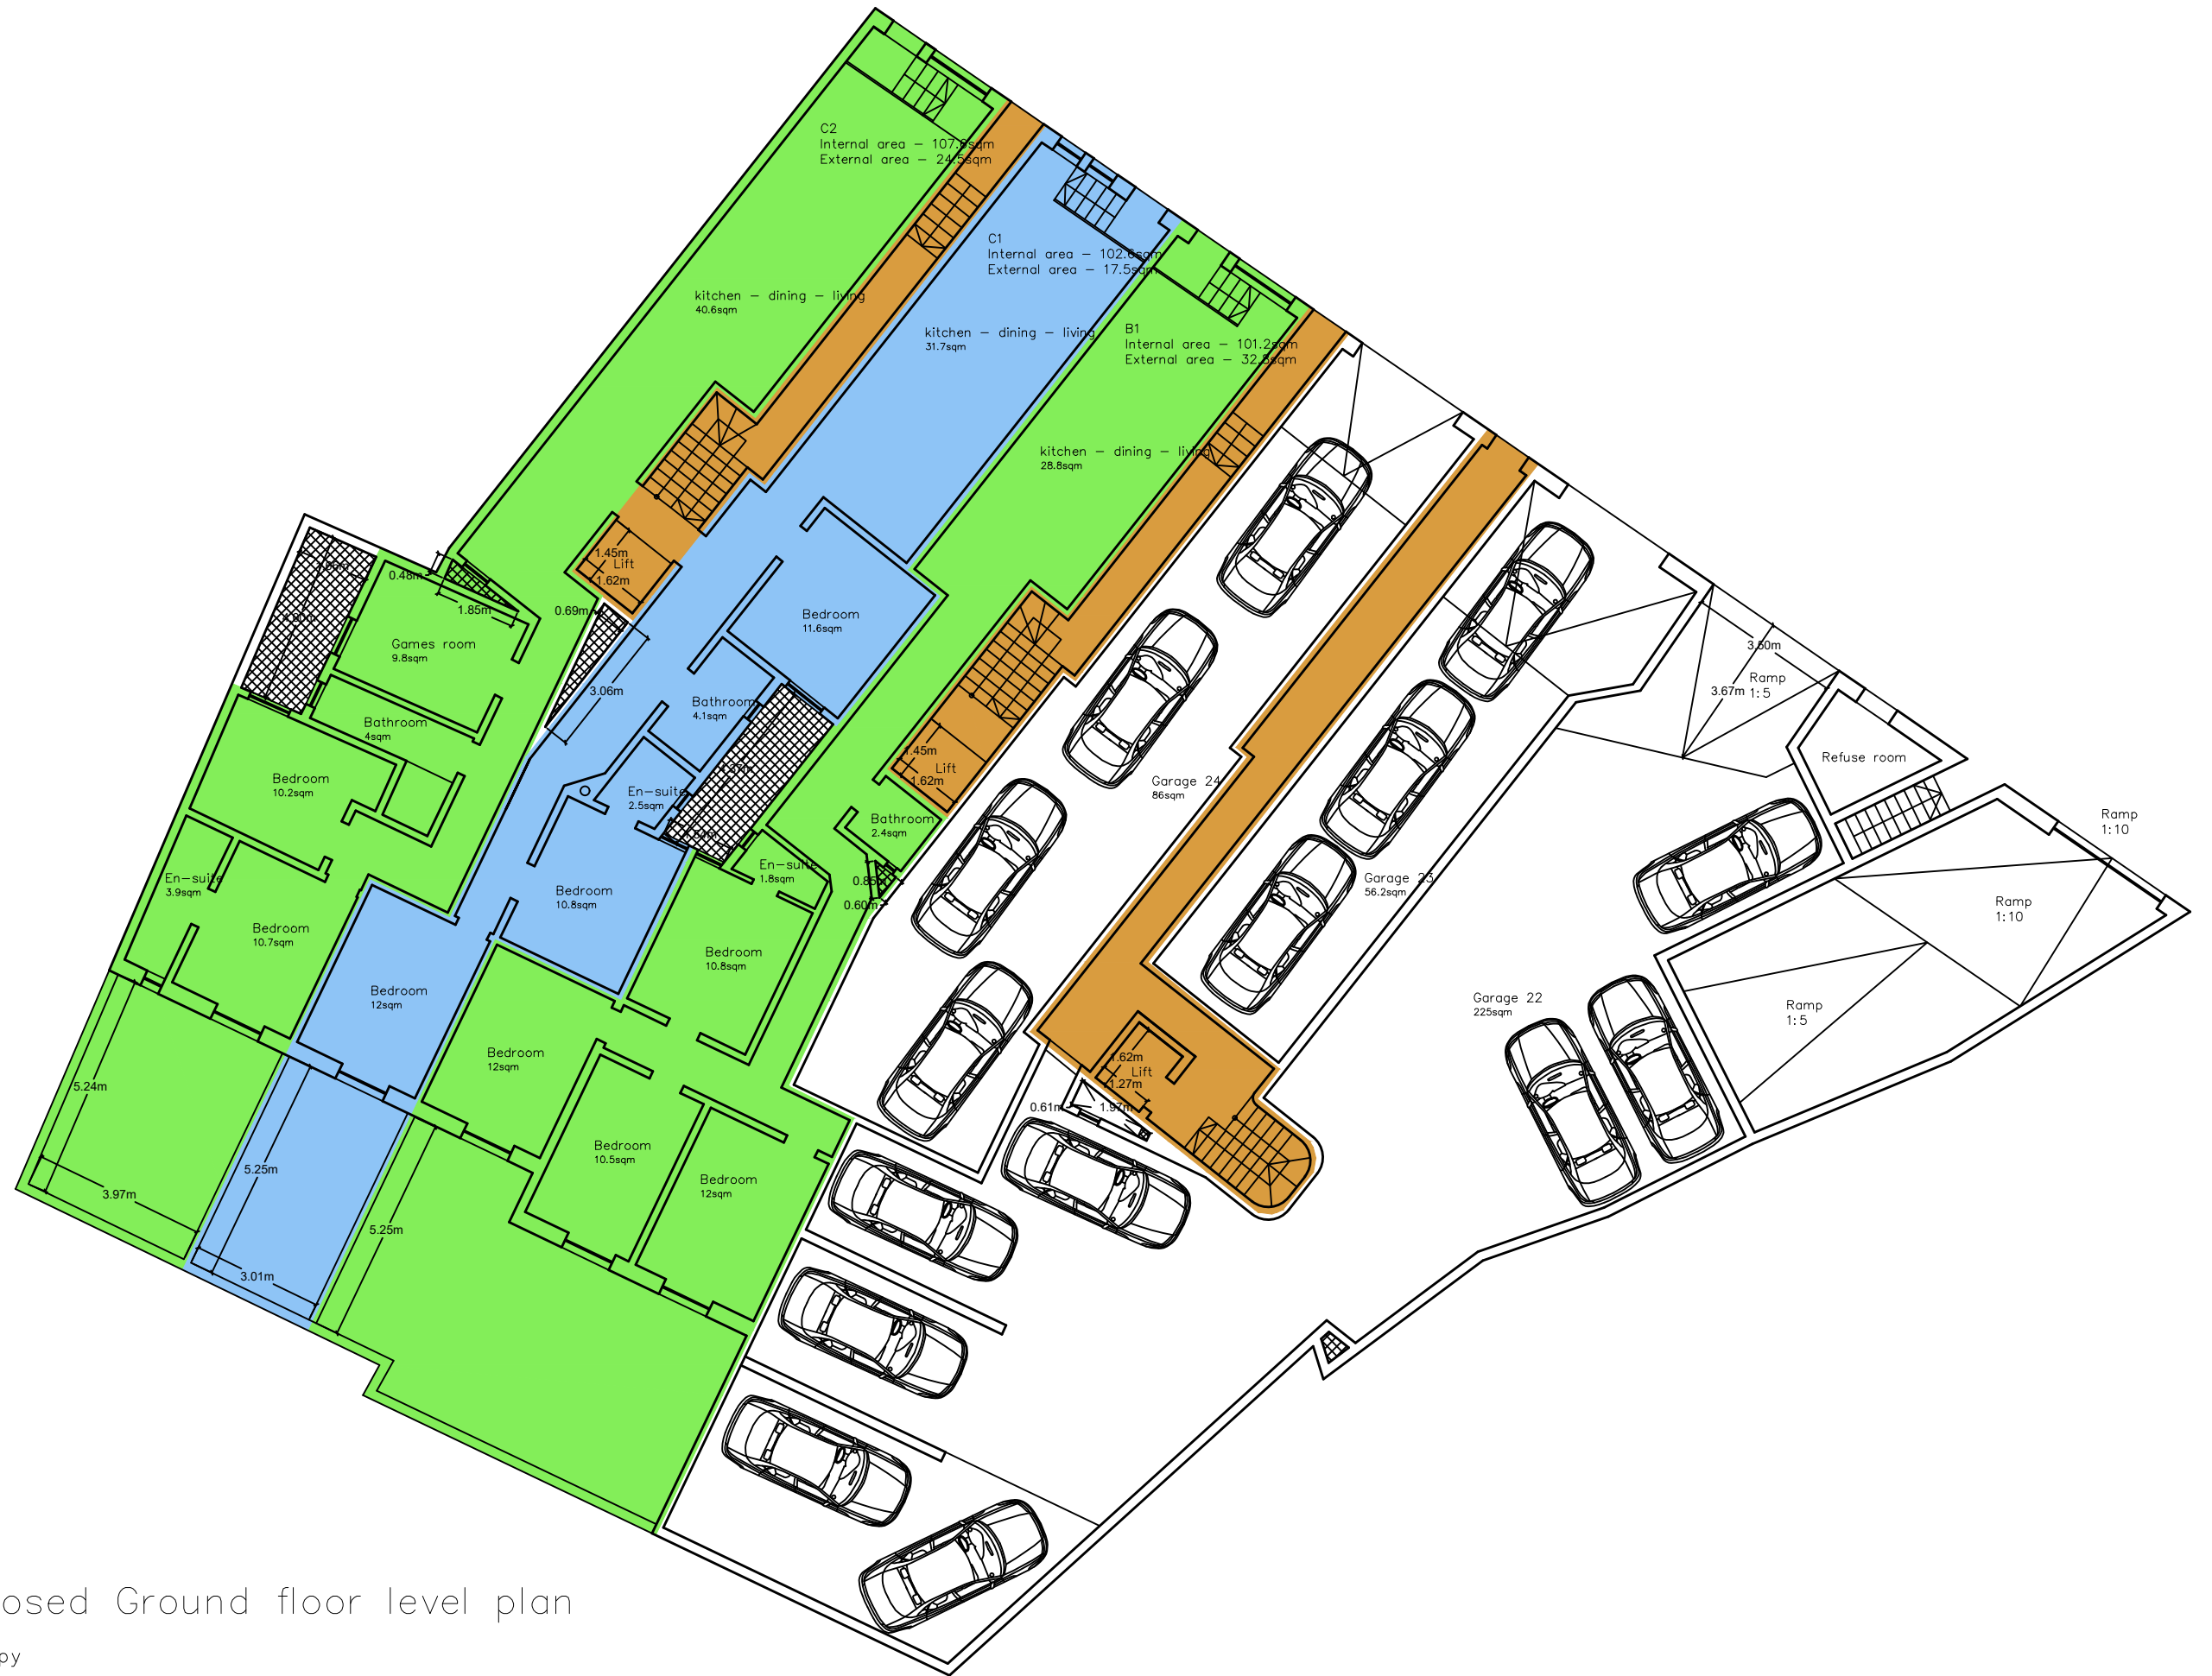


Proposed Ground floor level plan

Scale 1:100
clean copy




Proposed First floor level plan Scale
 1:100
 clean copy

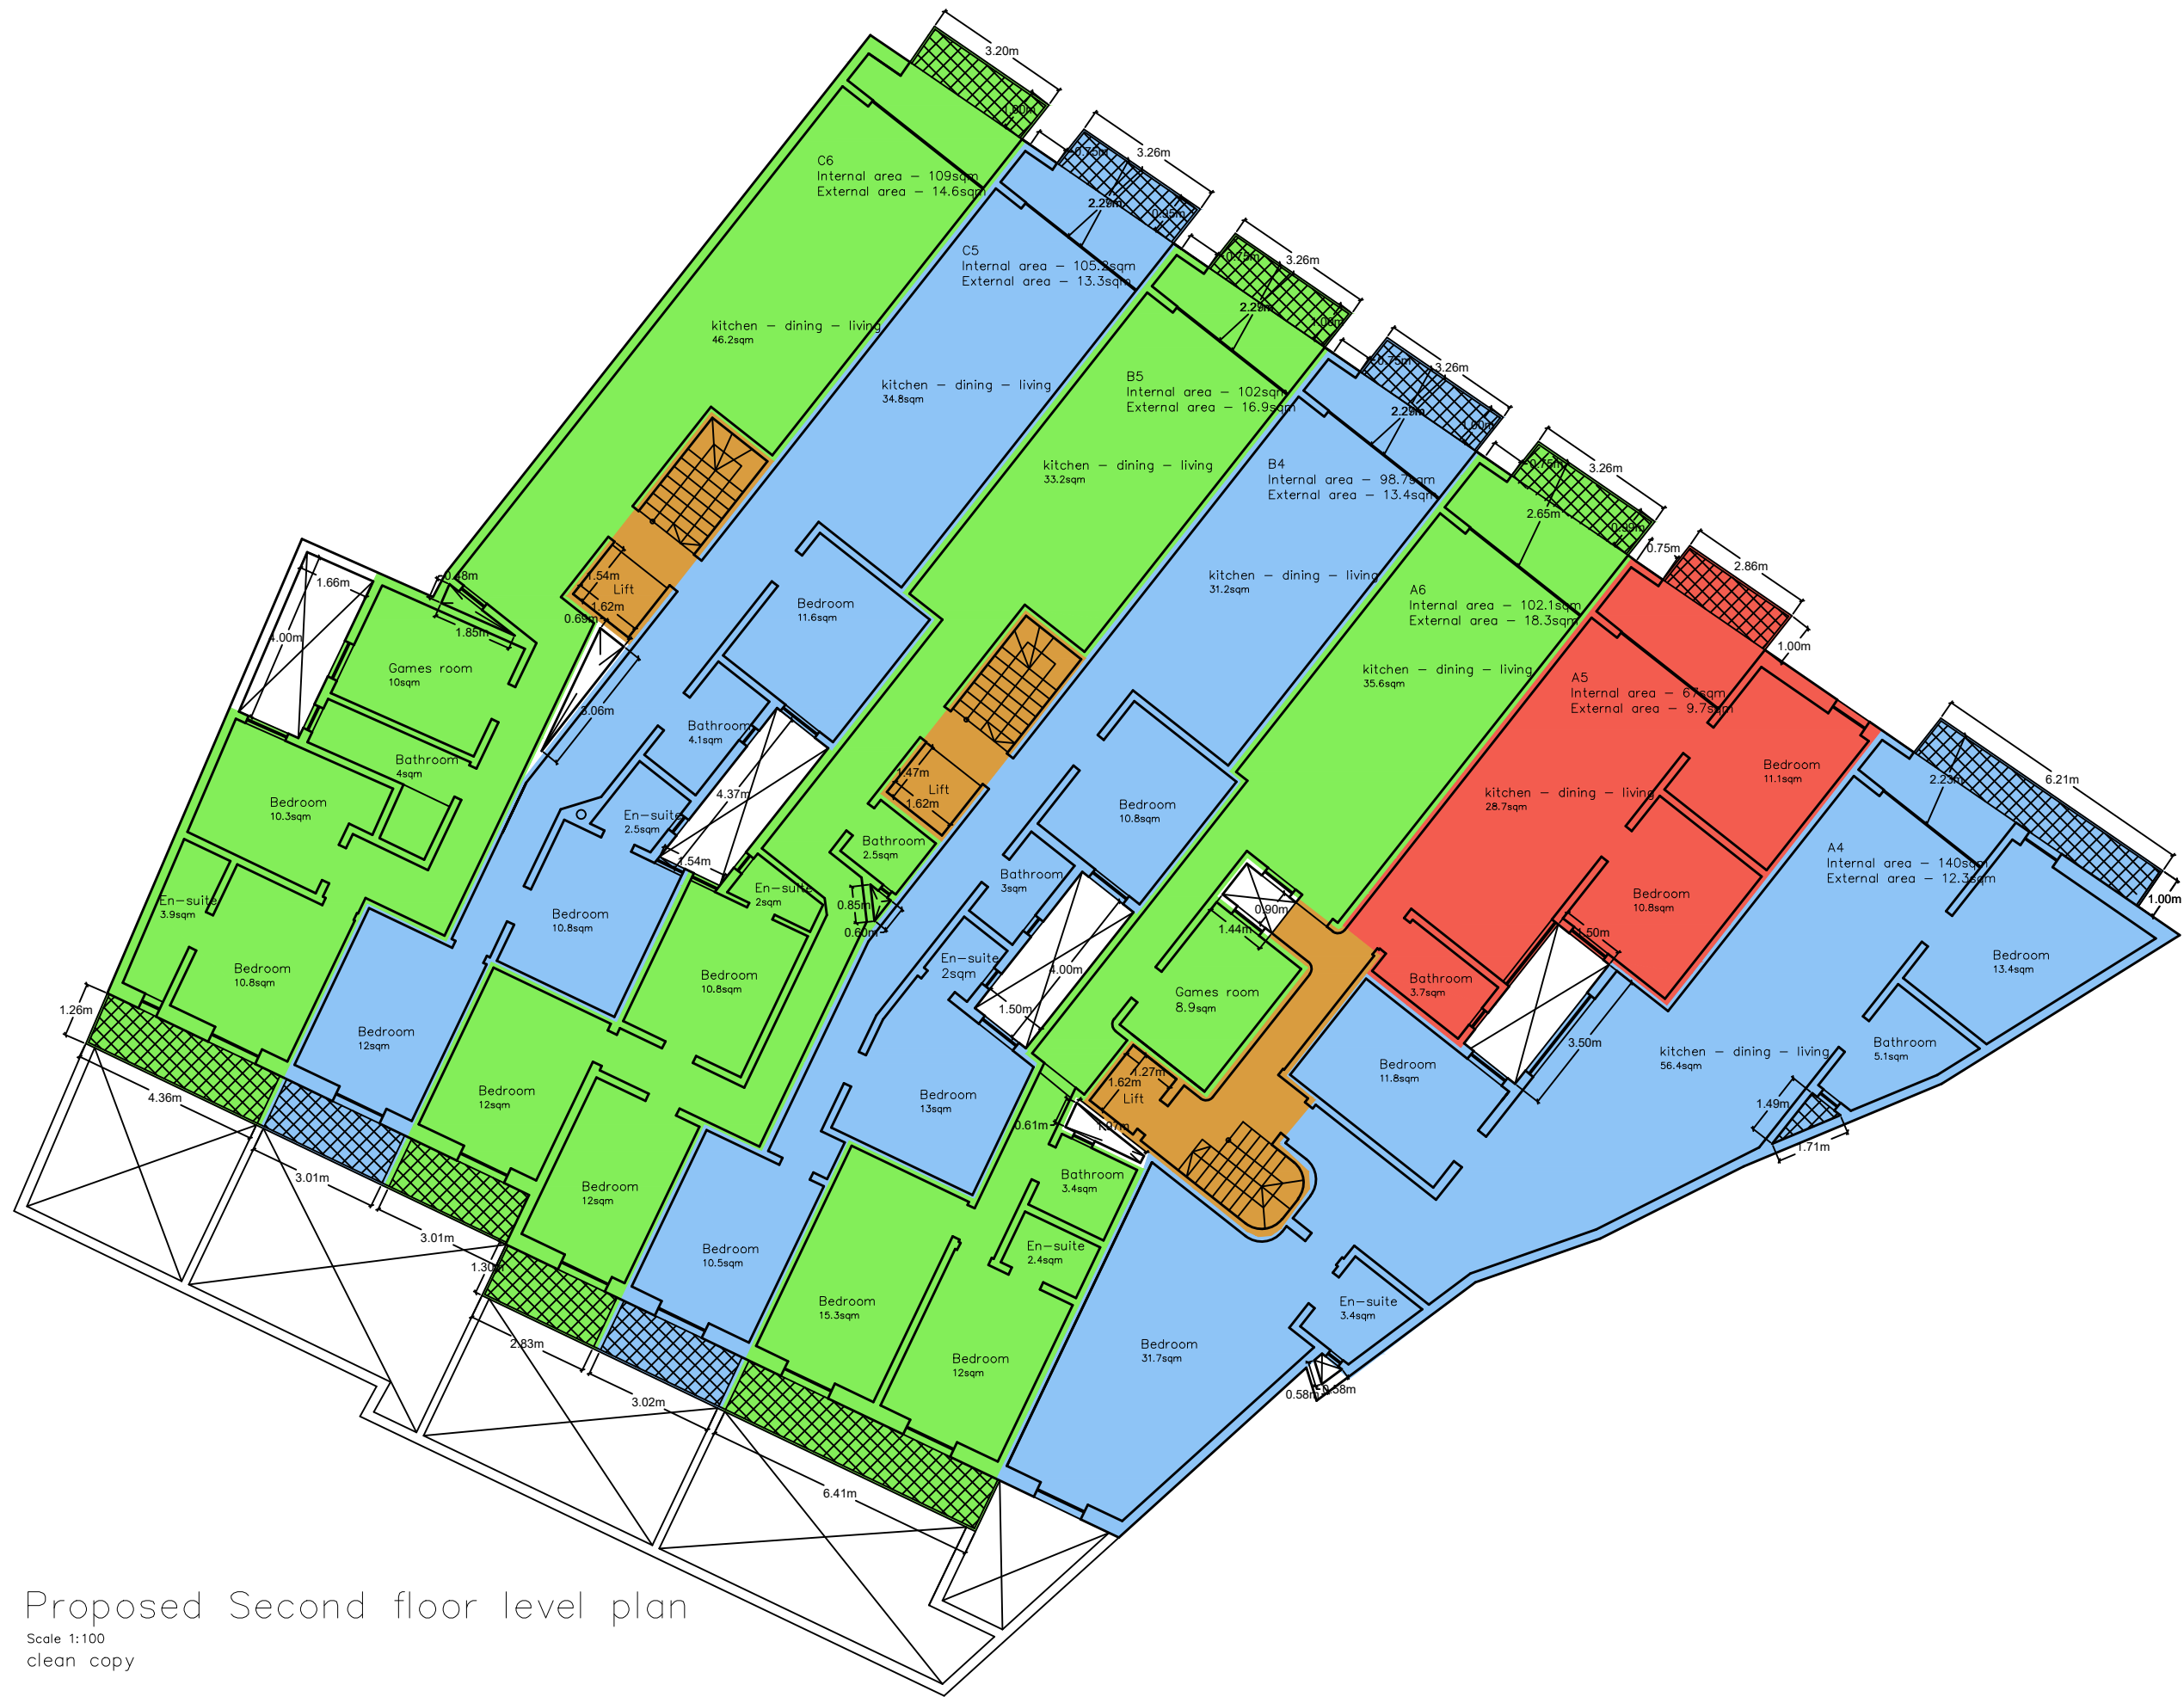

Proposed Second floor level plan

Scale 1:100
clean copy

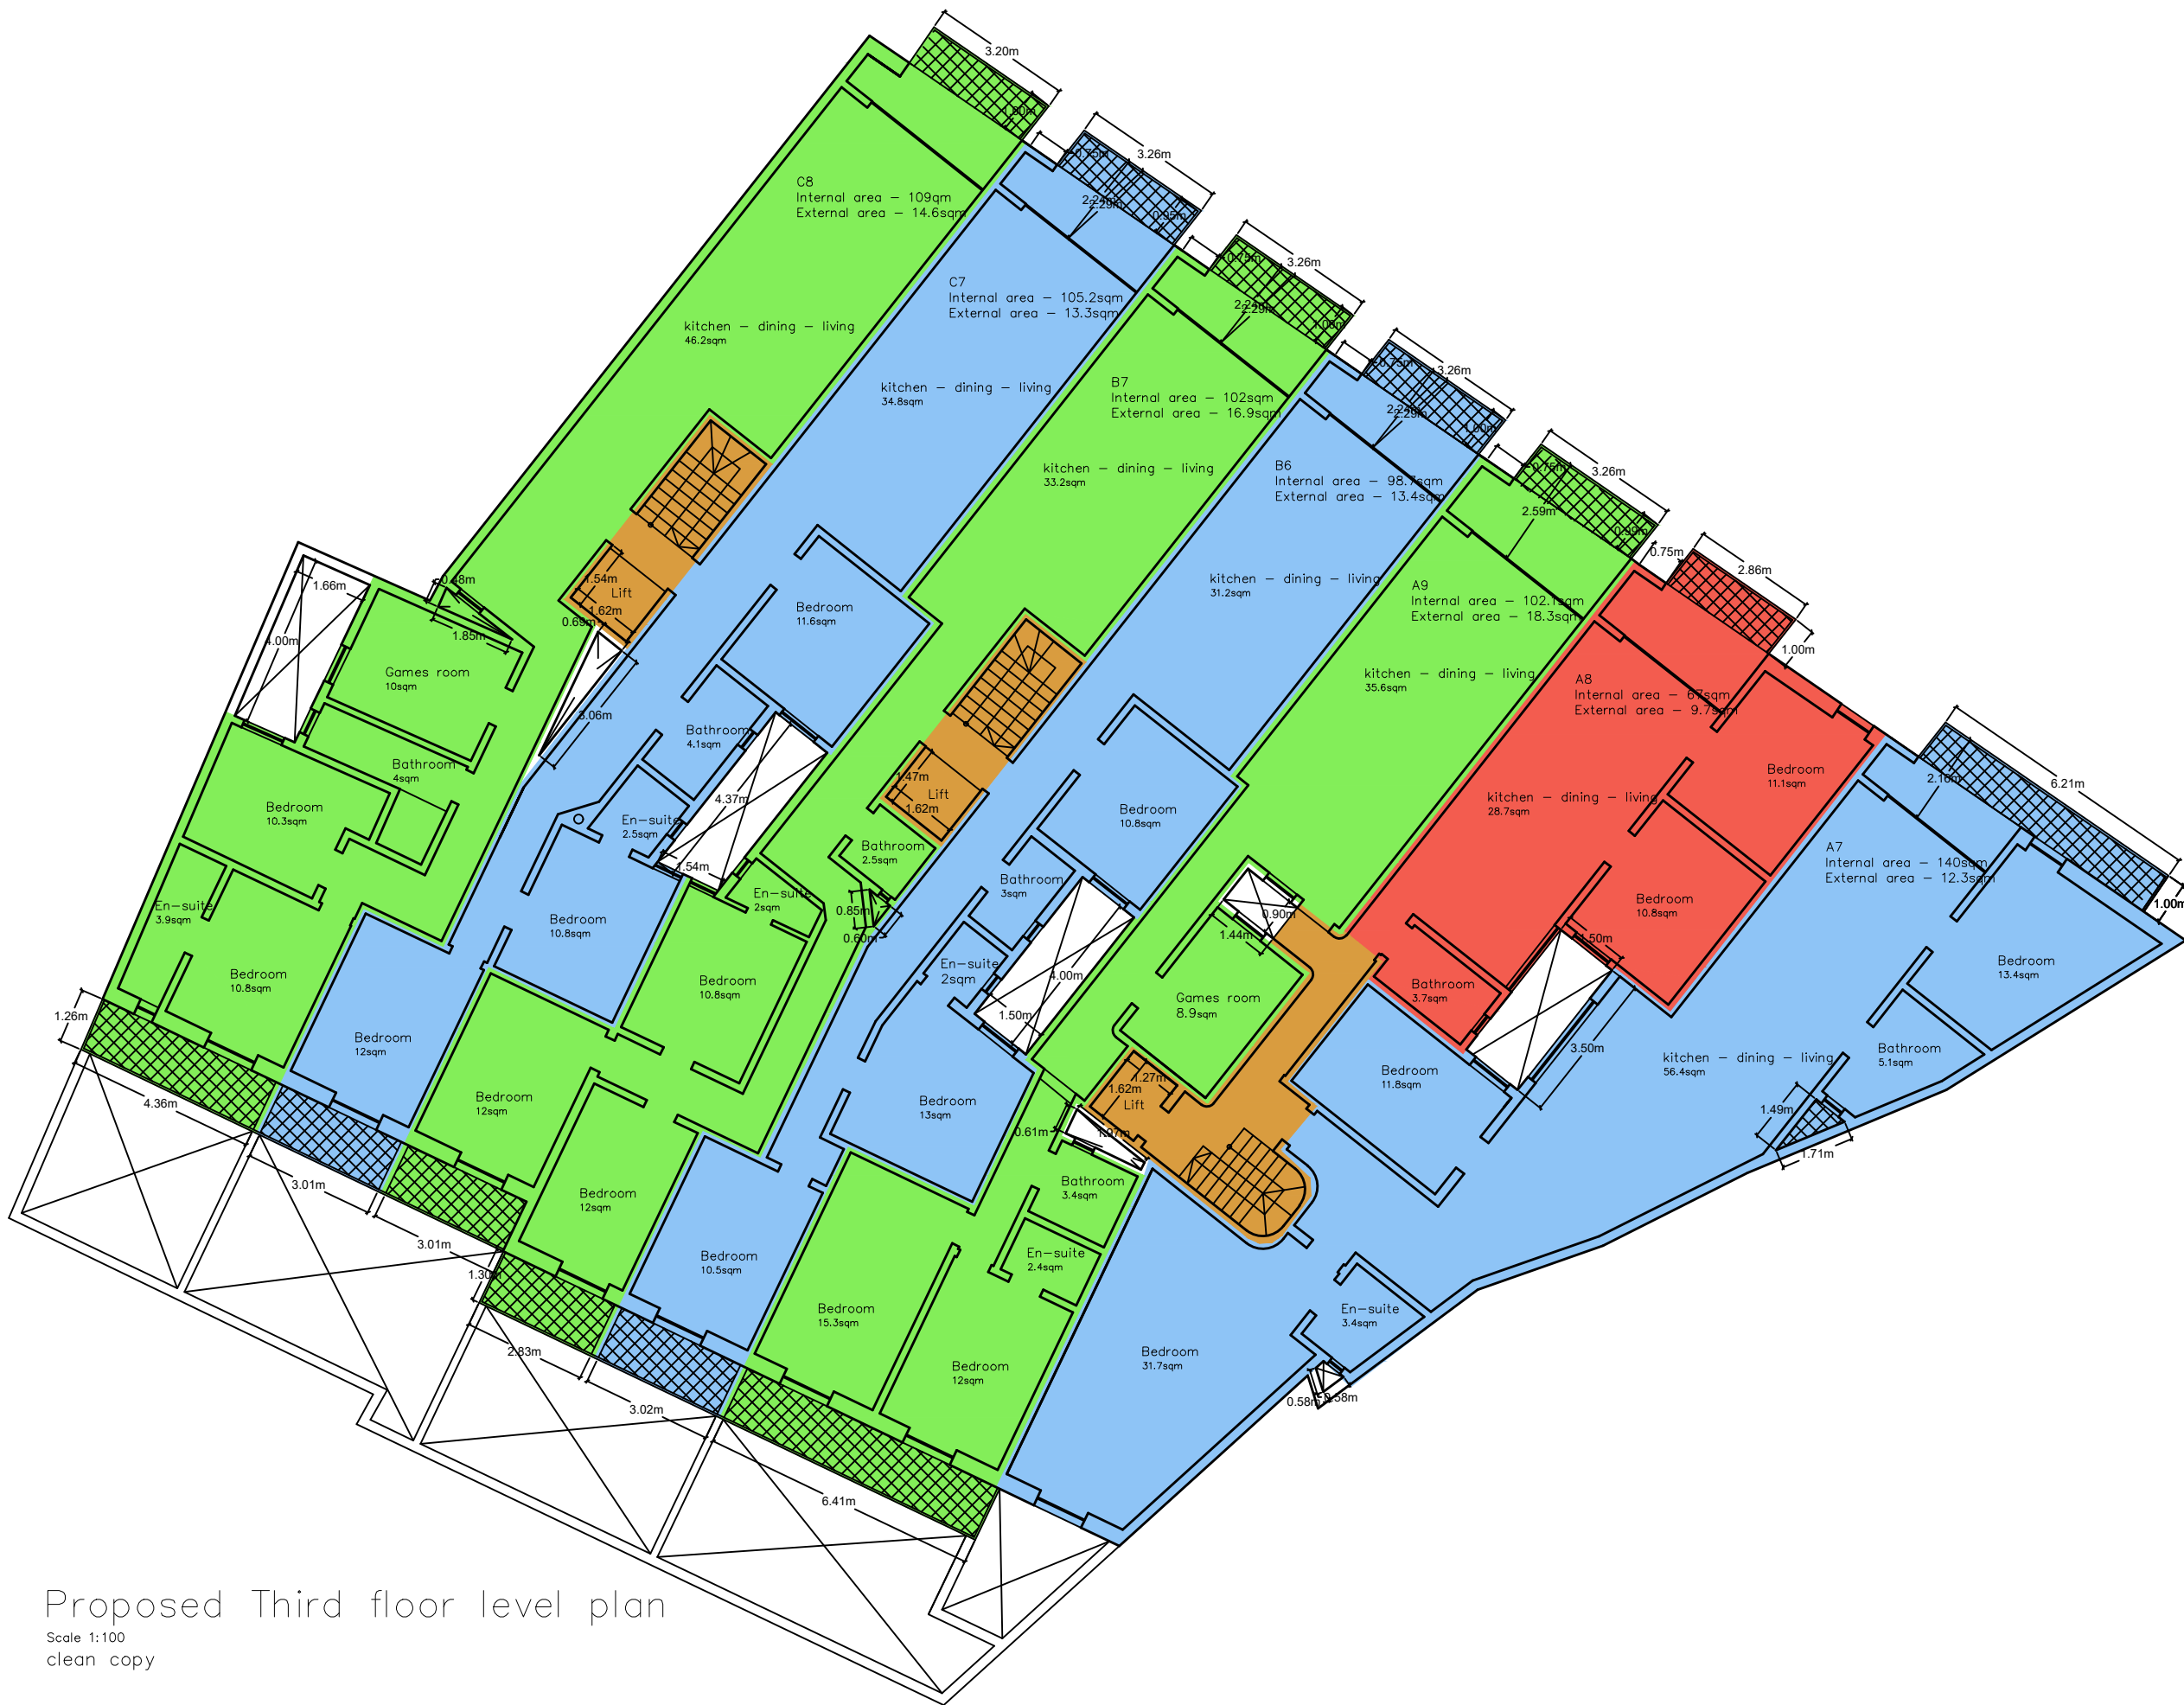


Proposed Third floor level plan

Scale 1:100
clean copy



Proposed Receded floor level
 plan Scale 1:100
 clean copy

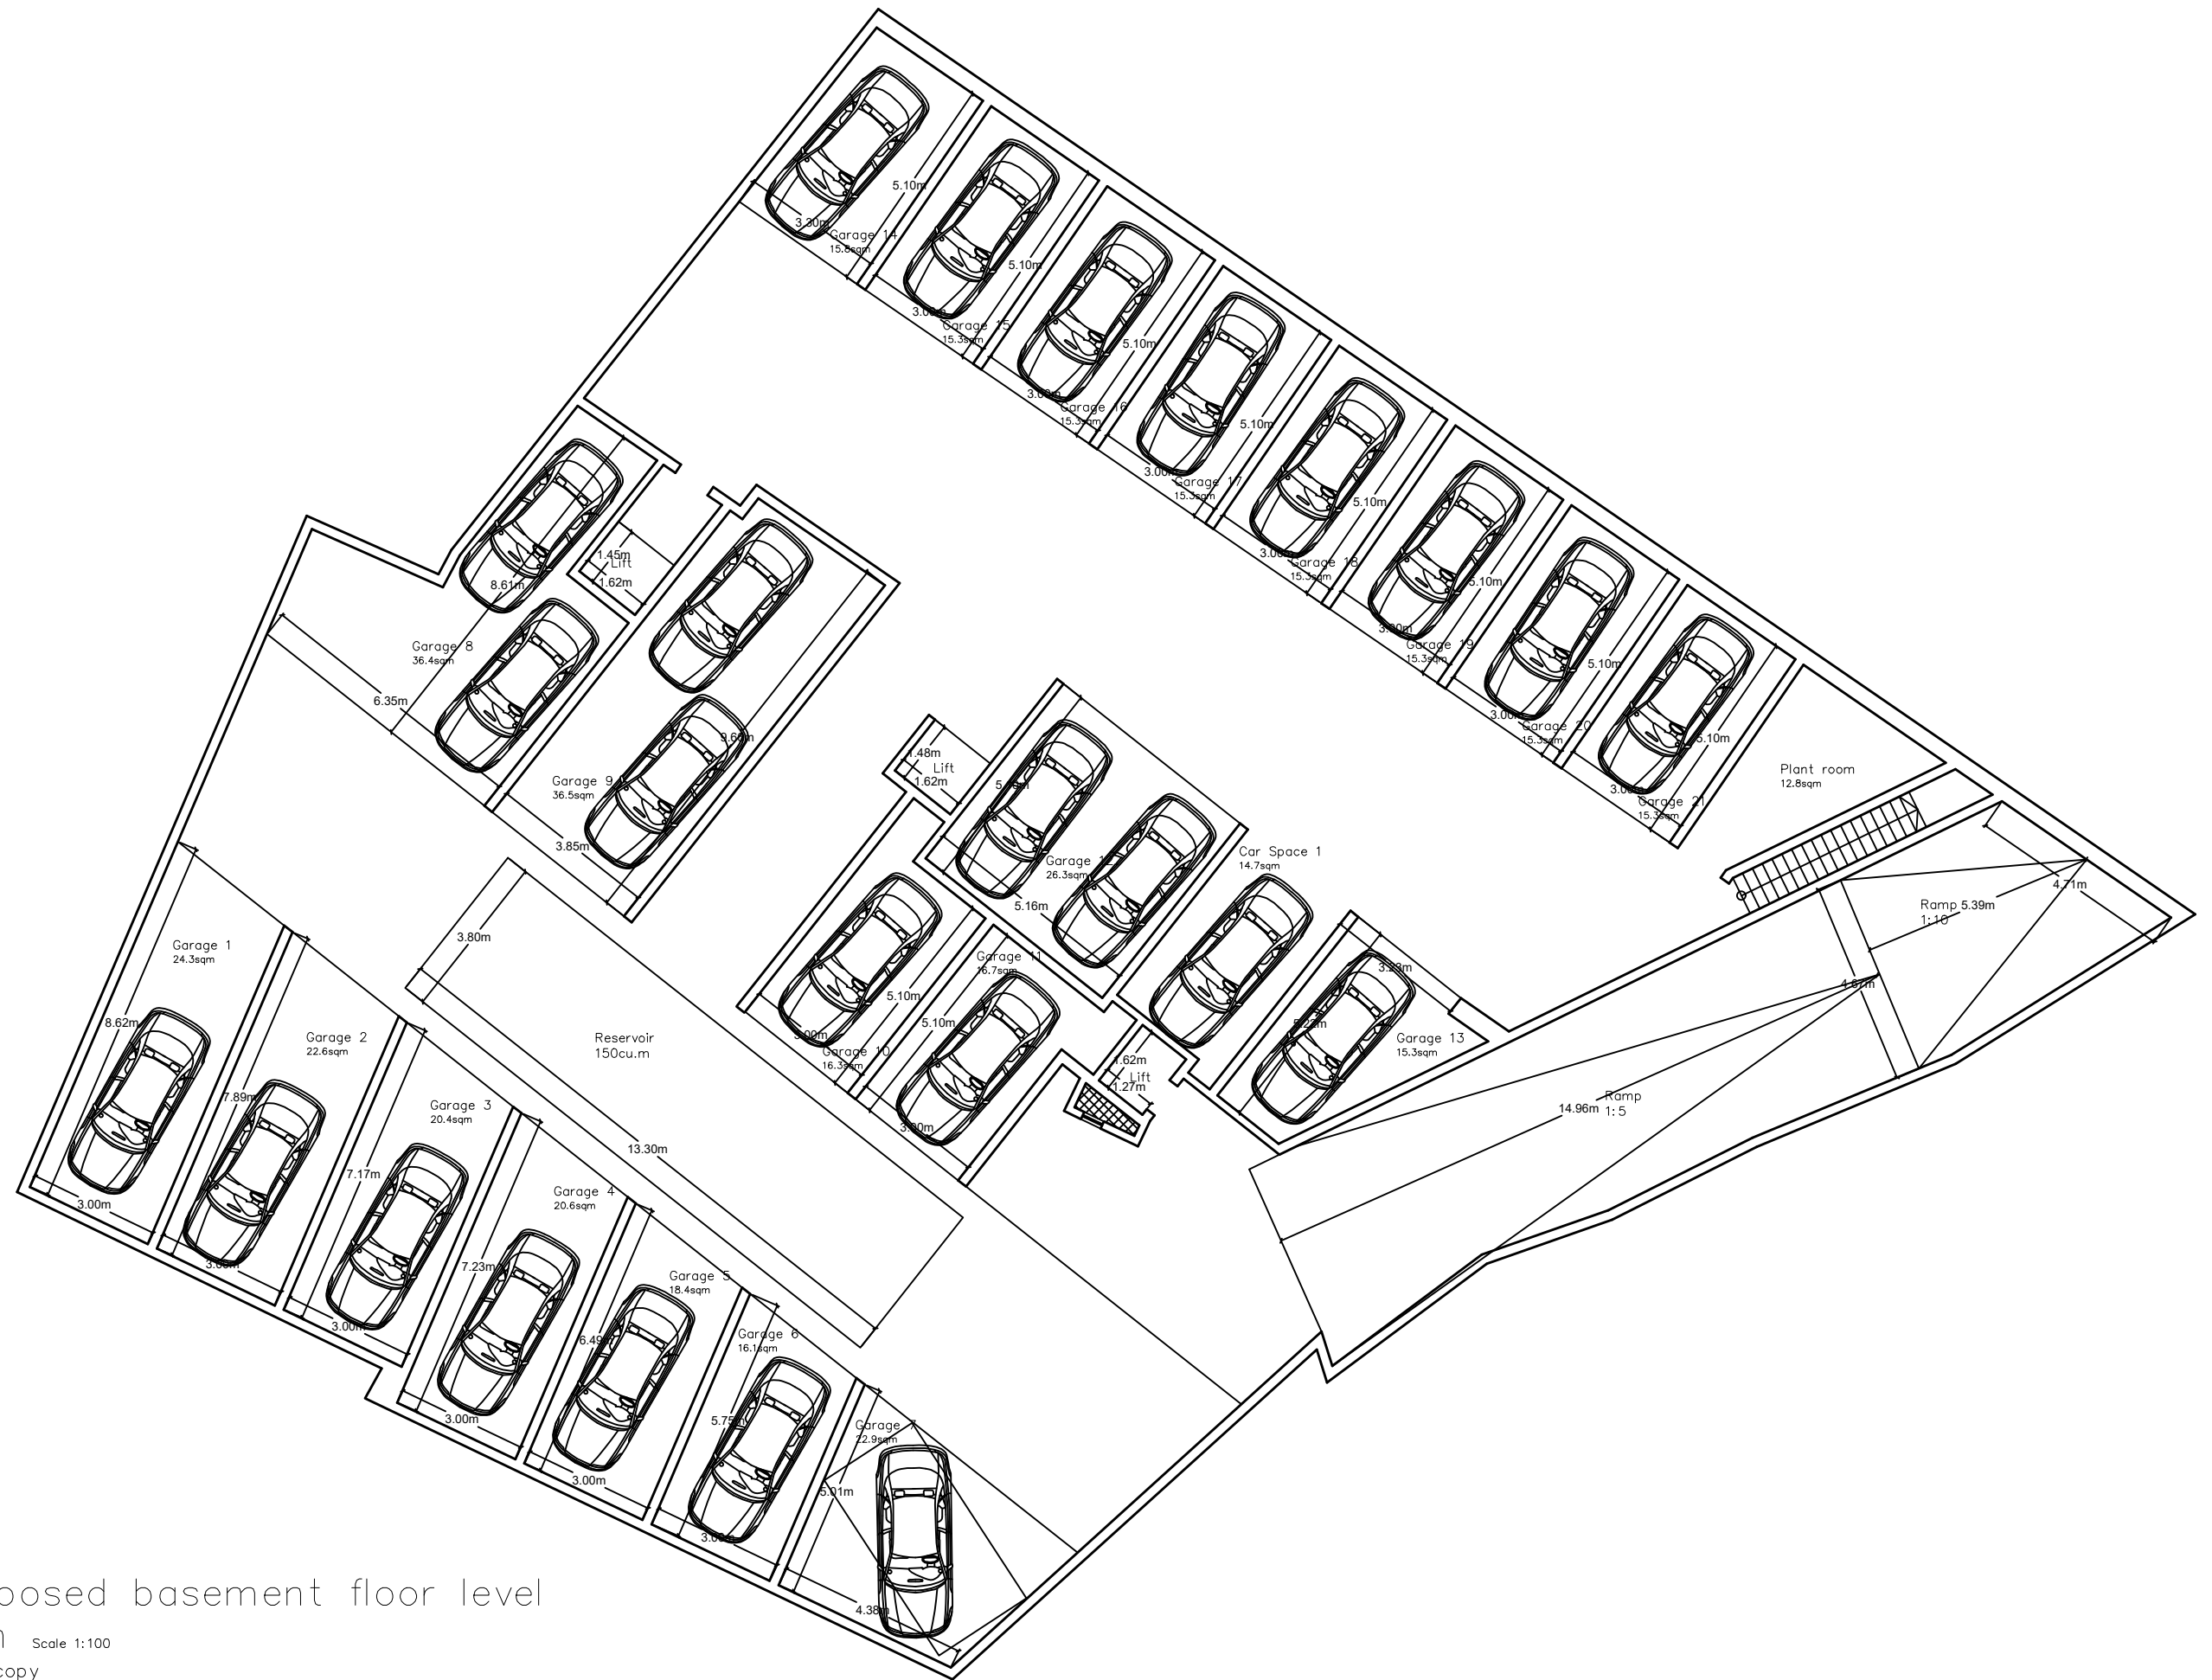

Proposed basement floor level
 plan Scale 1:100
 clean copy