





PROPOSED FRONT ELEVATION SCALE 1:100


CLEAN COPY

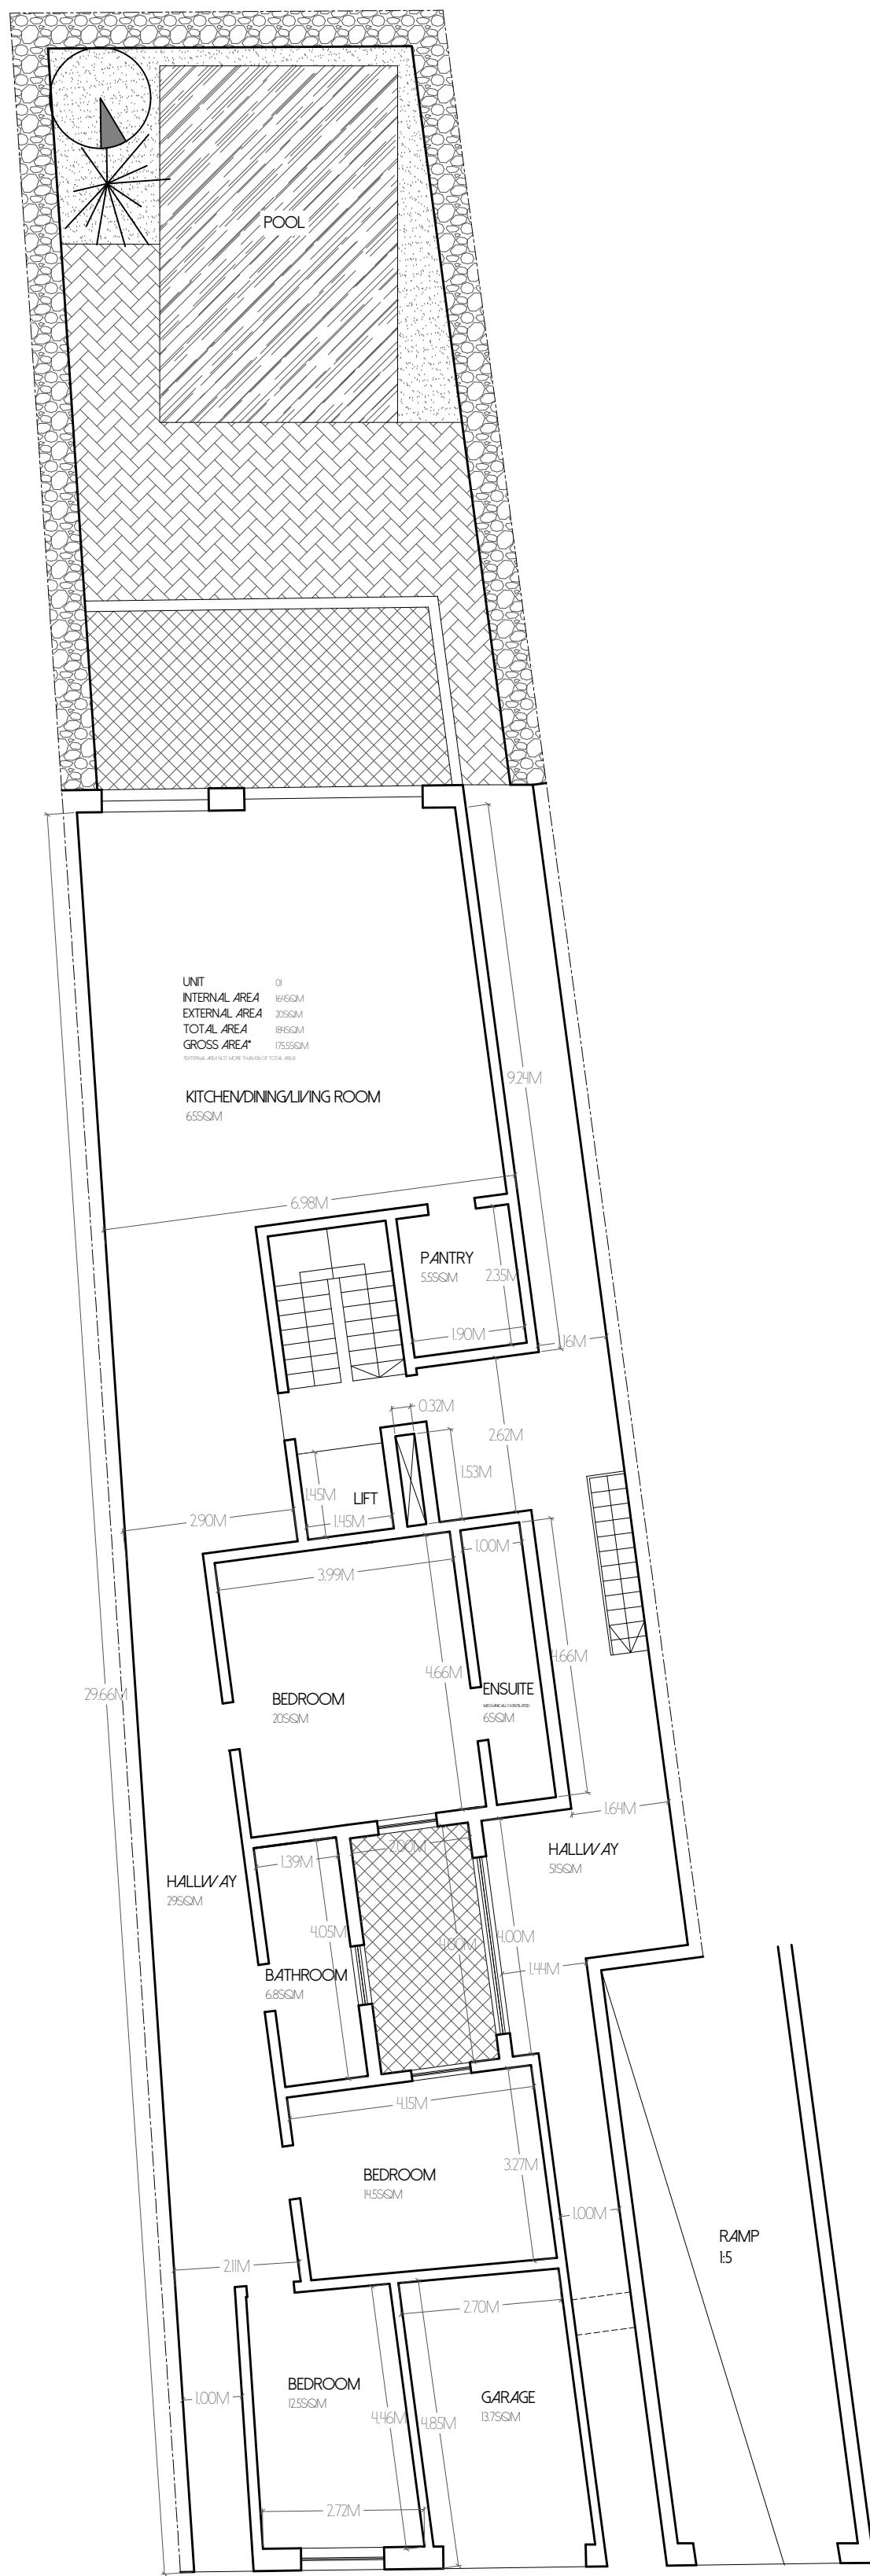

PROPOSED GROUND FLOOR LEVEL PLAN 30:41:100  
 CLEAN COPY

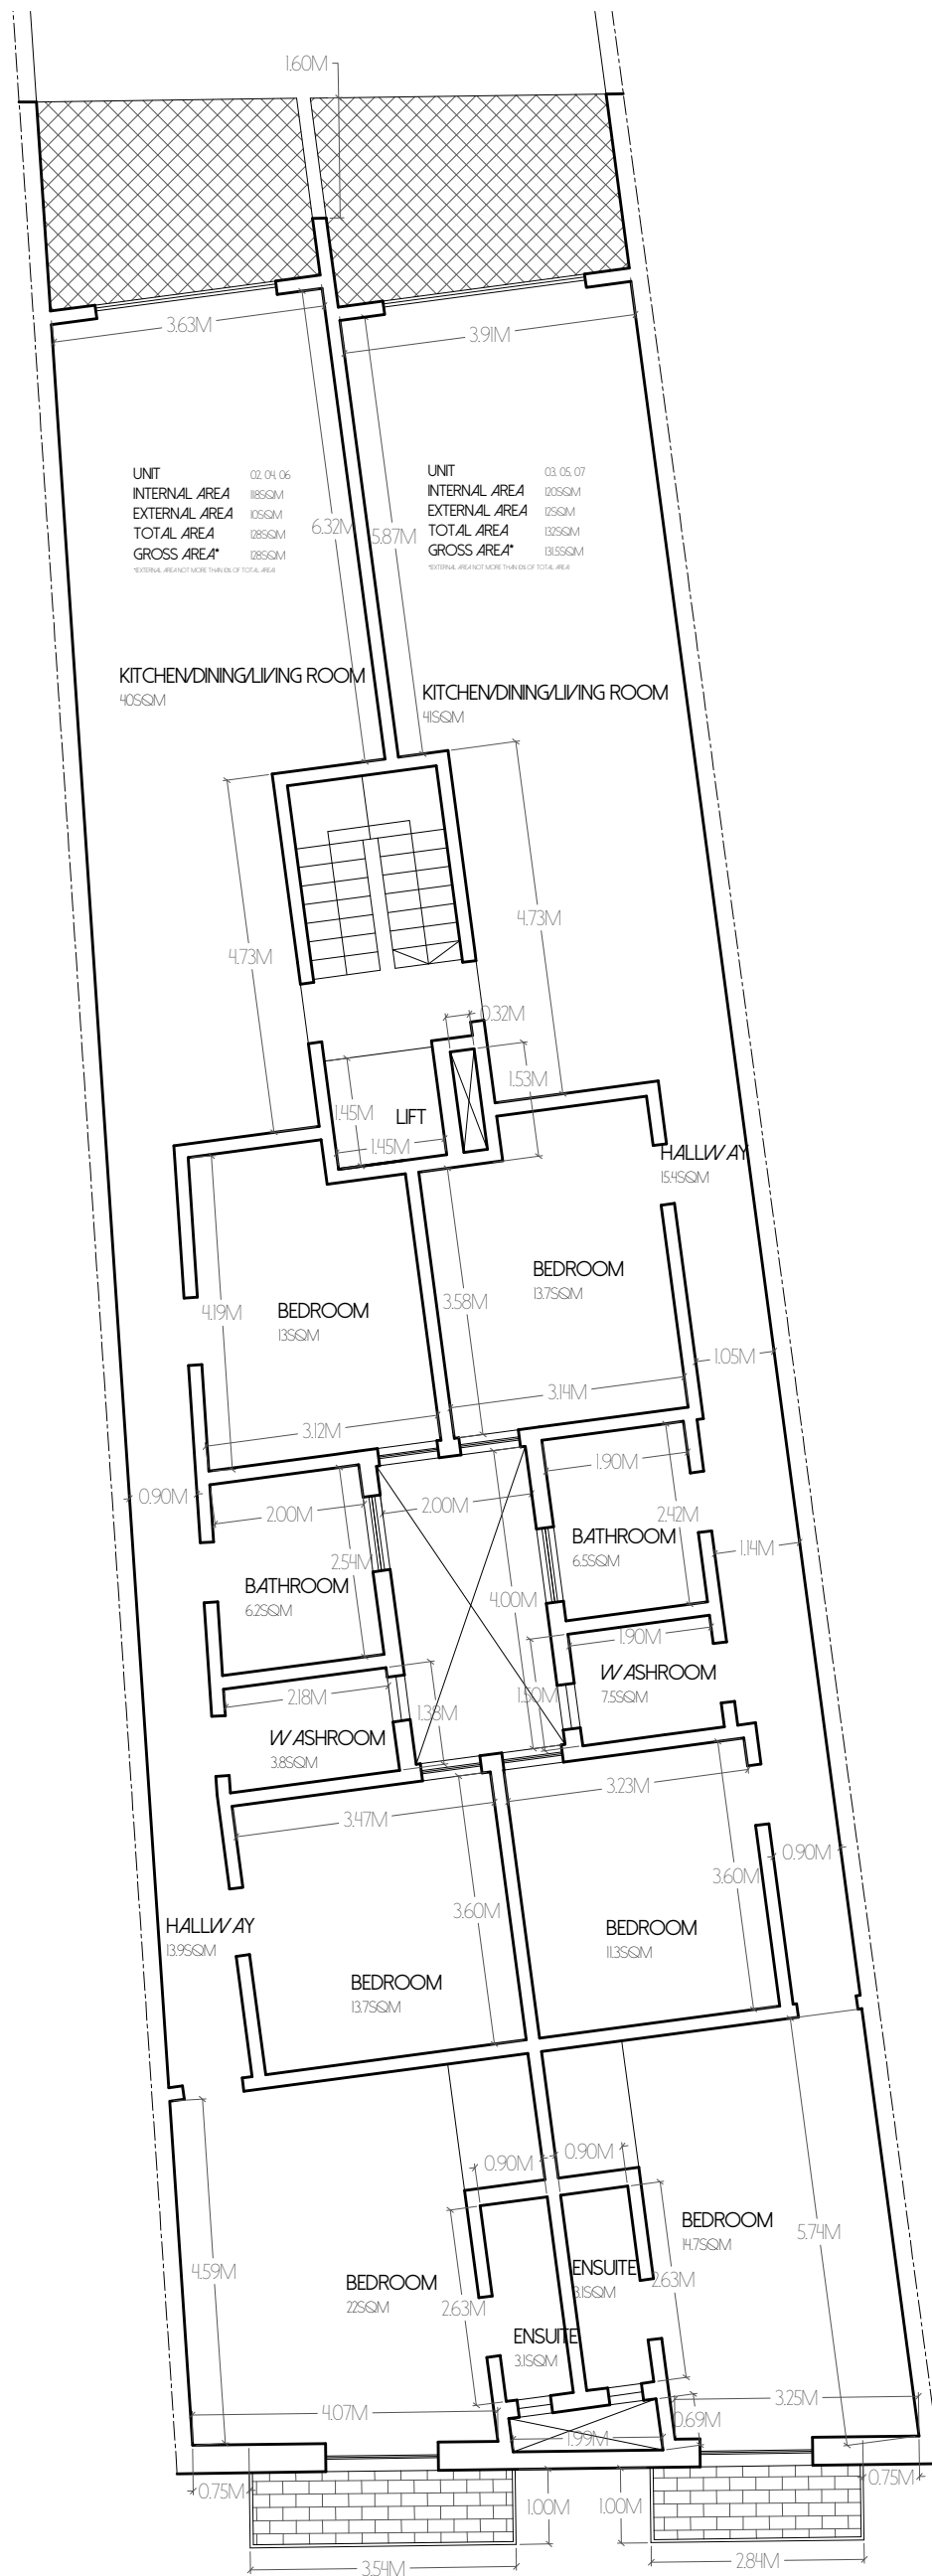

PROPOSED FIRST/SECOND/THIRD FLOOR LEVEL PLAN SCALE 1:100  
 CLEAN COPY

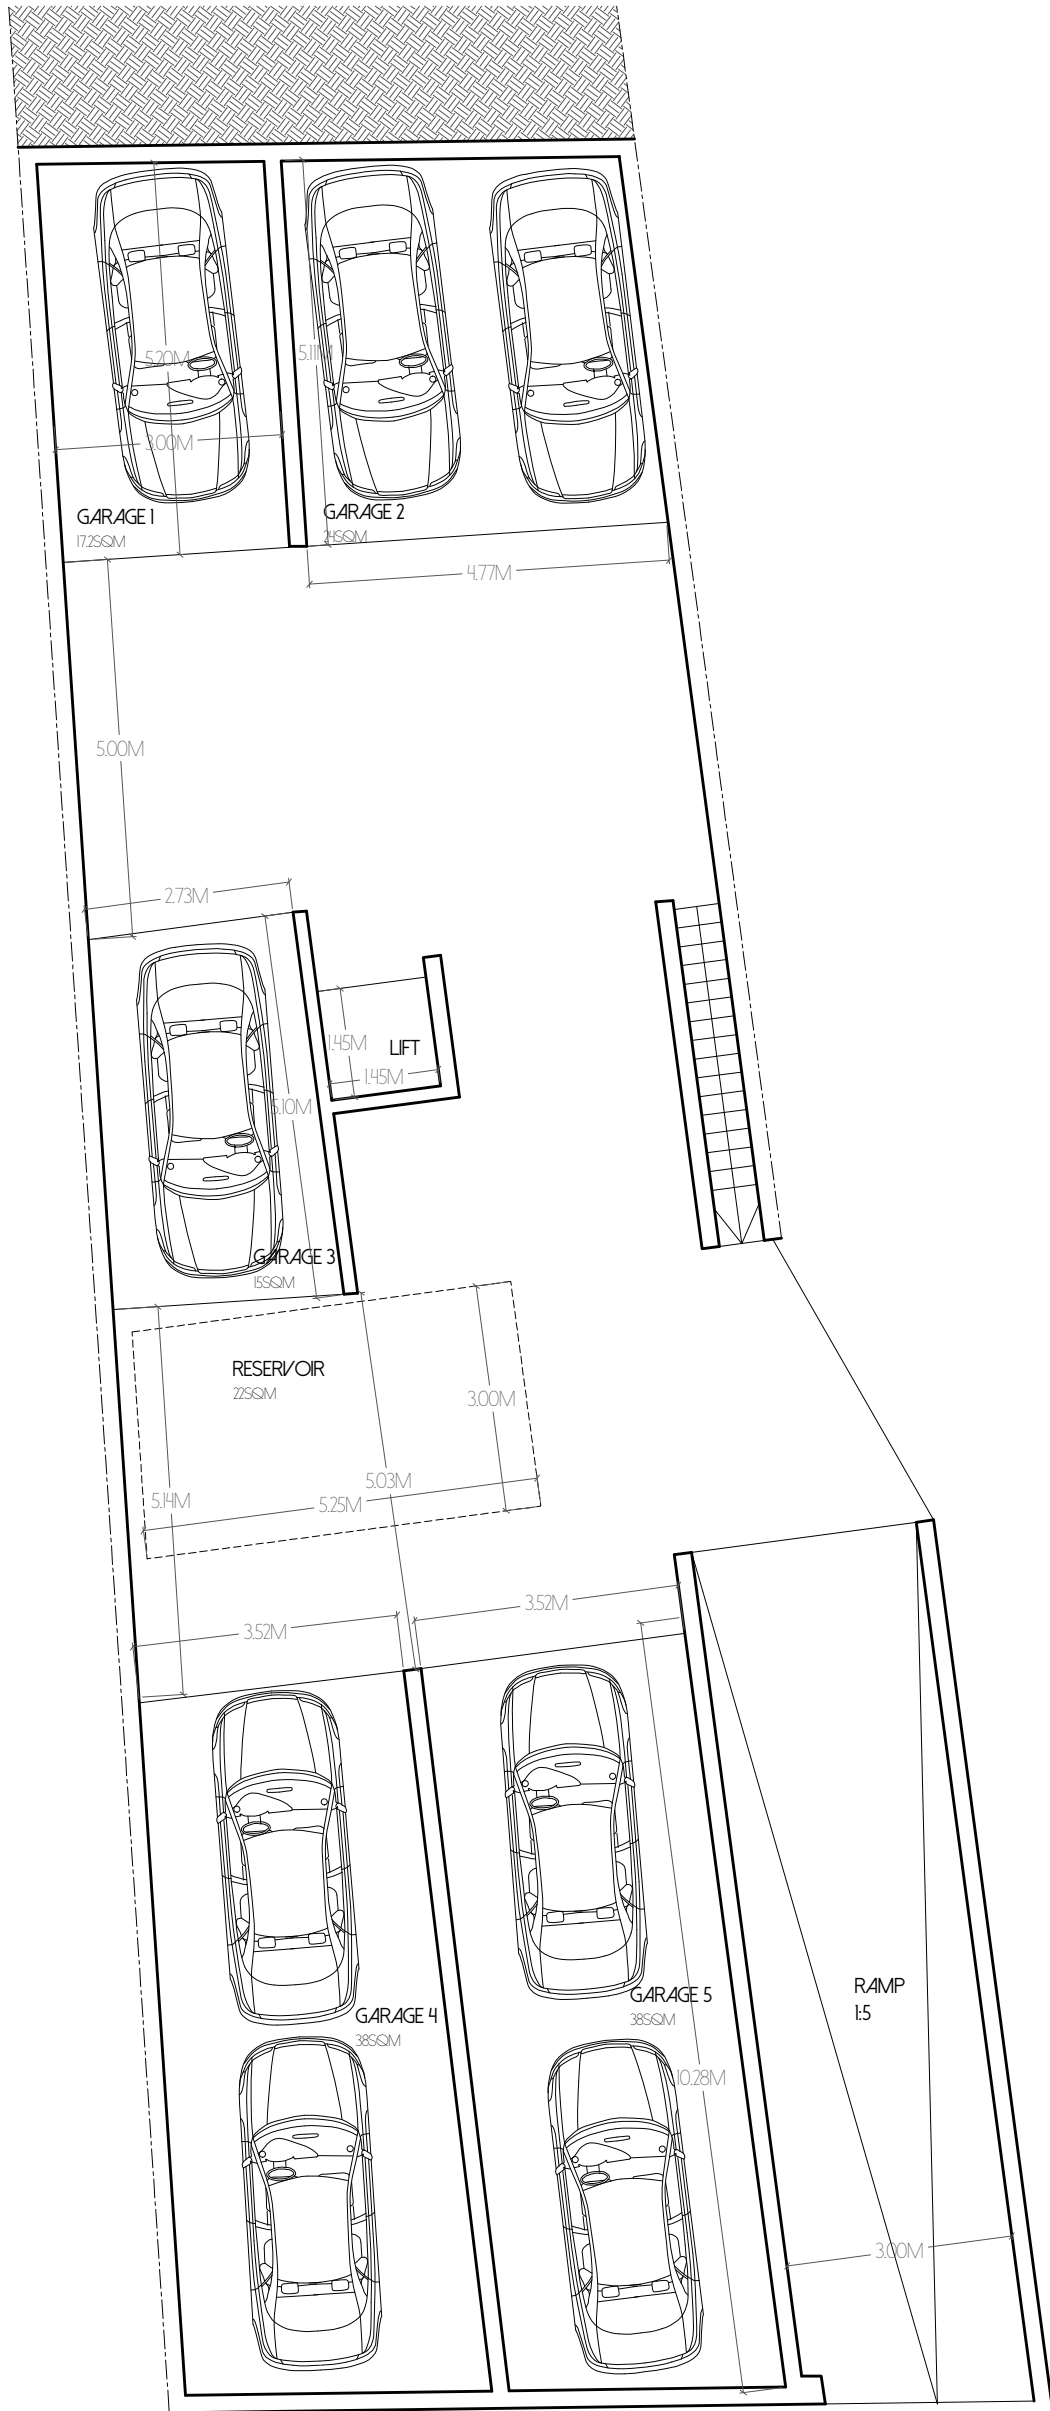

PROPOSED BASEMENT FLOOR LEVEL PLAN SCALE:100  
 CLEAN COPY