

Triq il-Gnejna



Triq il-Kommittiva

Approved elevations
Scale 1:100



Triq il-Gnejna



Superimposed elevation
Scale 1:100




Triq il-Gnejna



Triq il-Kommittiva

Proposed elevations
Scale 1:100

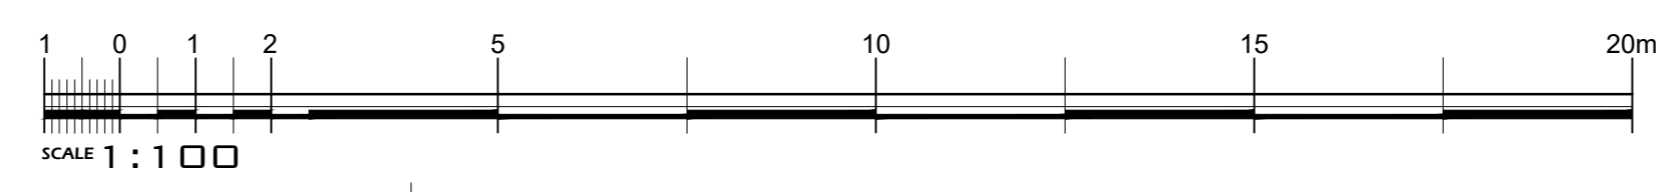

Joseph Stellini Architect & Civil Engineer
 COR 951, Level 2, J.F. Kennedy Square, Victoria, Gozo, VCT 2582.
 Tel: 21556330 Mob: 79552055 E-Mail: josephstellini@gmail.com


COMMISSION
 Minor Amendment to PA 8739/19

CLIENT
 Mr. Patrick Spiteri


DRAWING TITLE
As Approved, Proposed Architectural Drawings

| | | |
|--------------------------|---------------------------|-------------------|
| SCALE 1:100 | CHECKED jsl | FILE NO: 14429 |
| DRAWN jsl | ISSUED DATE April 21 | REV. - |
| DRAWING DATE April 21 | ISSUED DATE 24.05.2021 | |


Copyright © Perit Joseph Stellini (All work remains the property of Perit Joseph Stellini, unless expressly granted by written permission from the author)

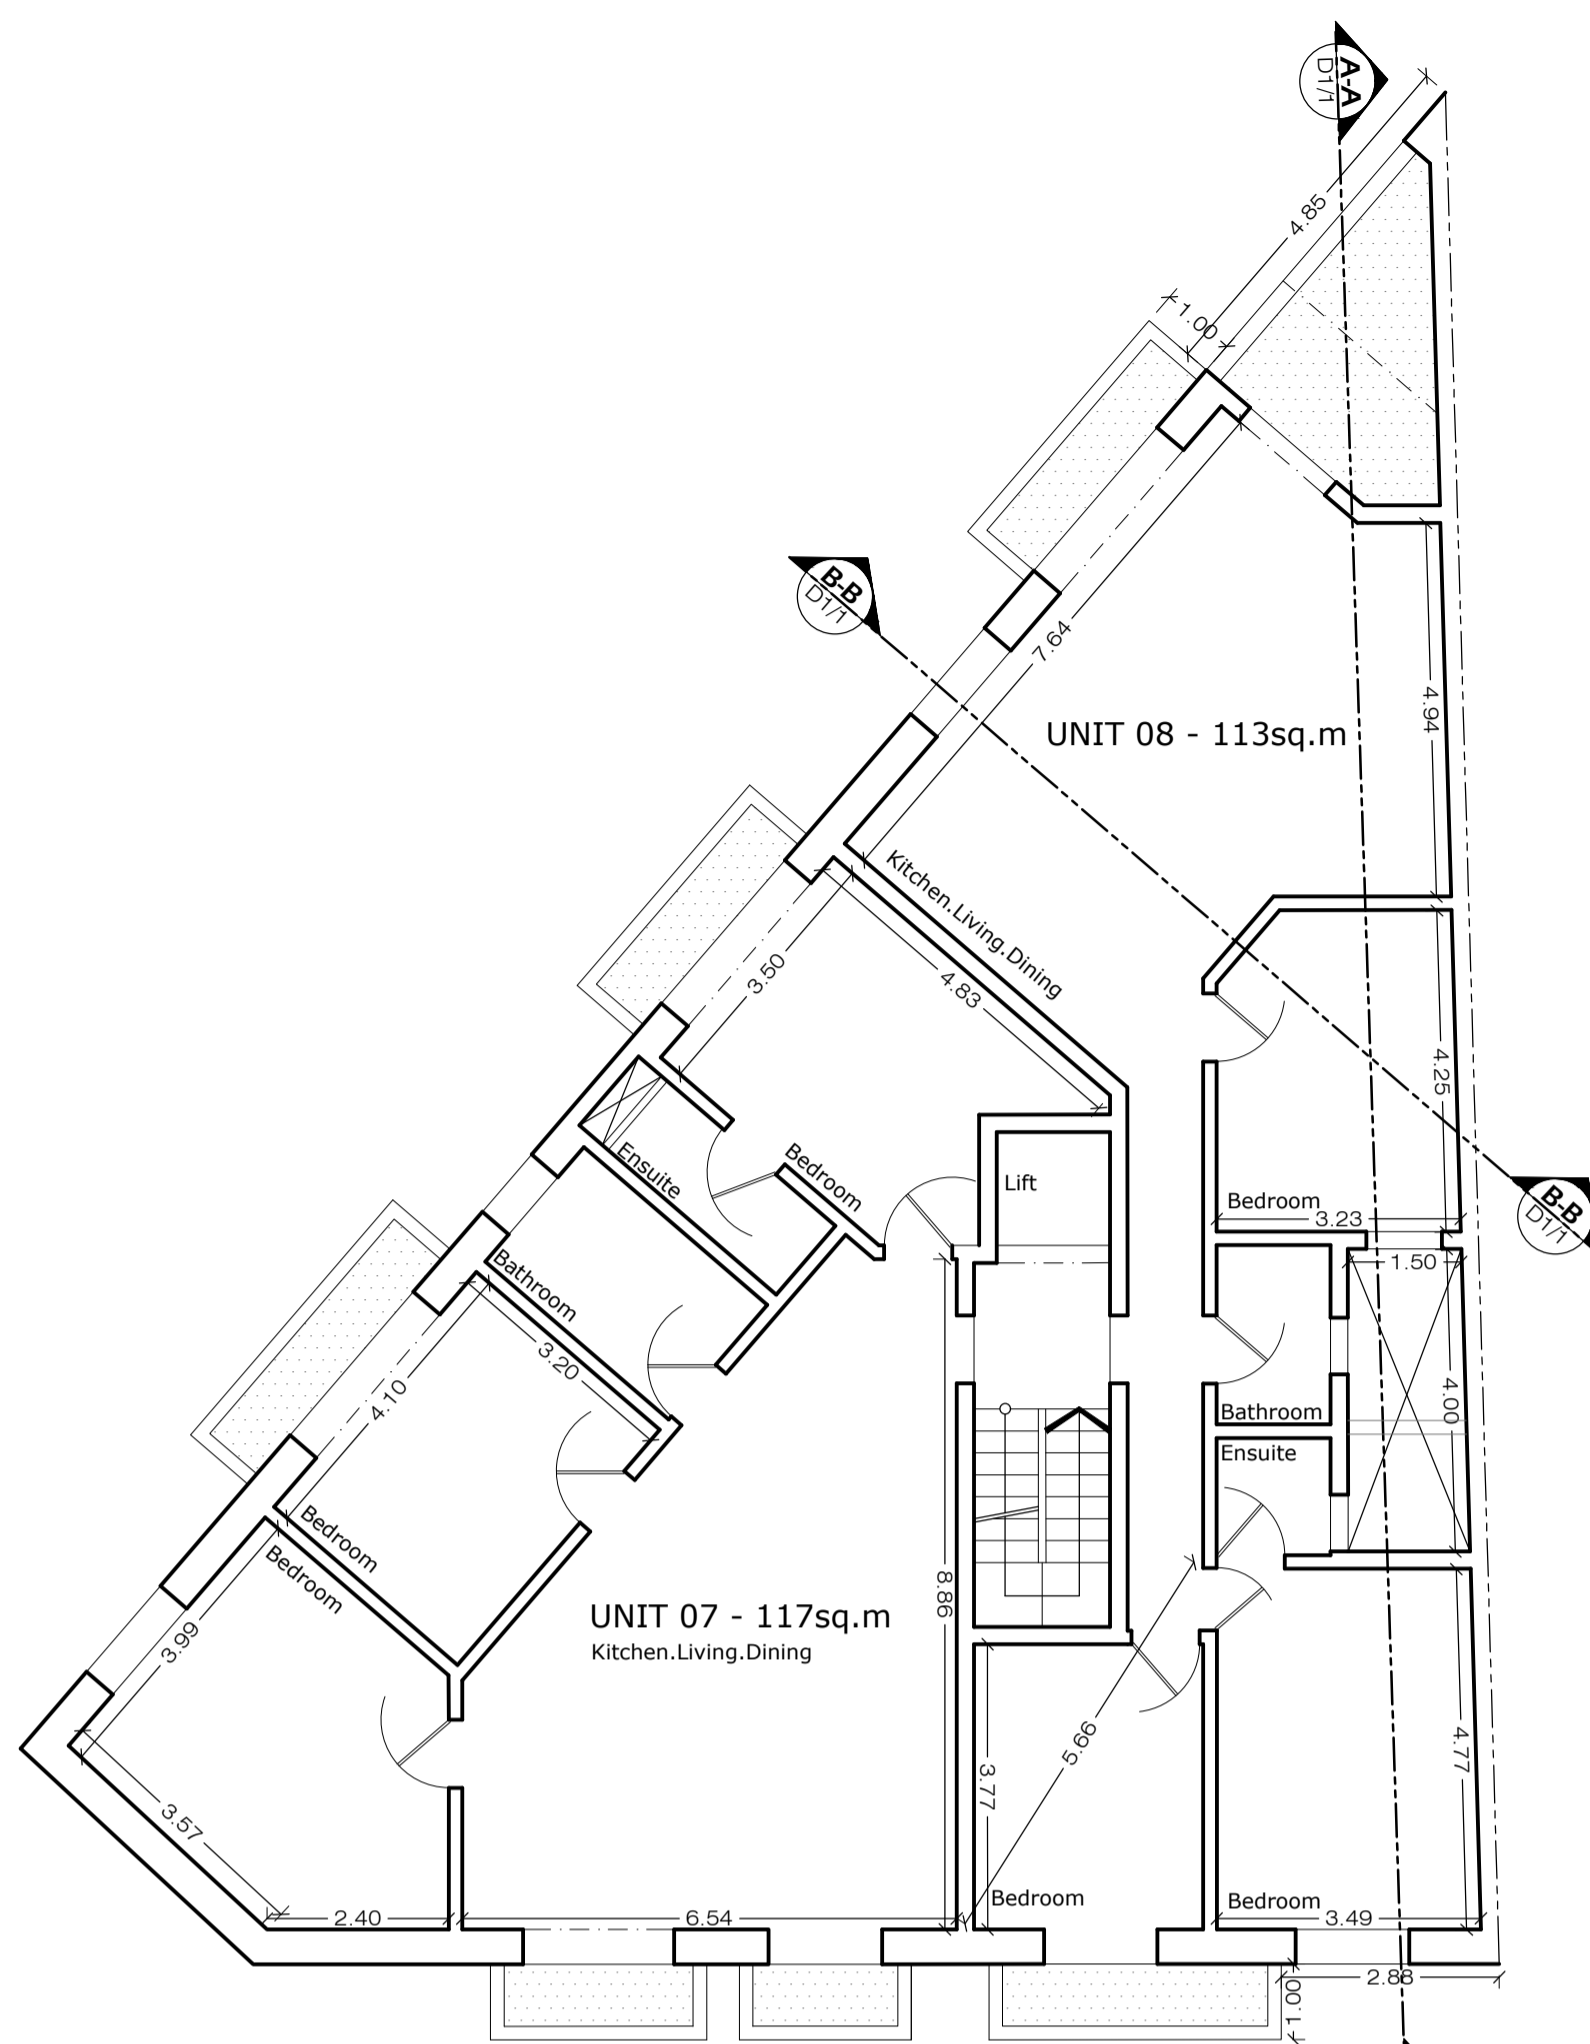


Approved **third floor plan**
Scale 1:100

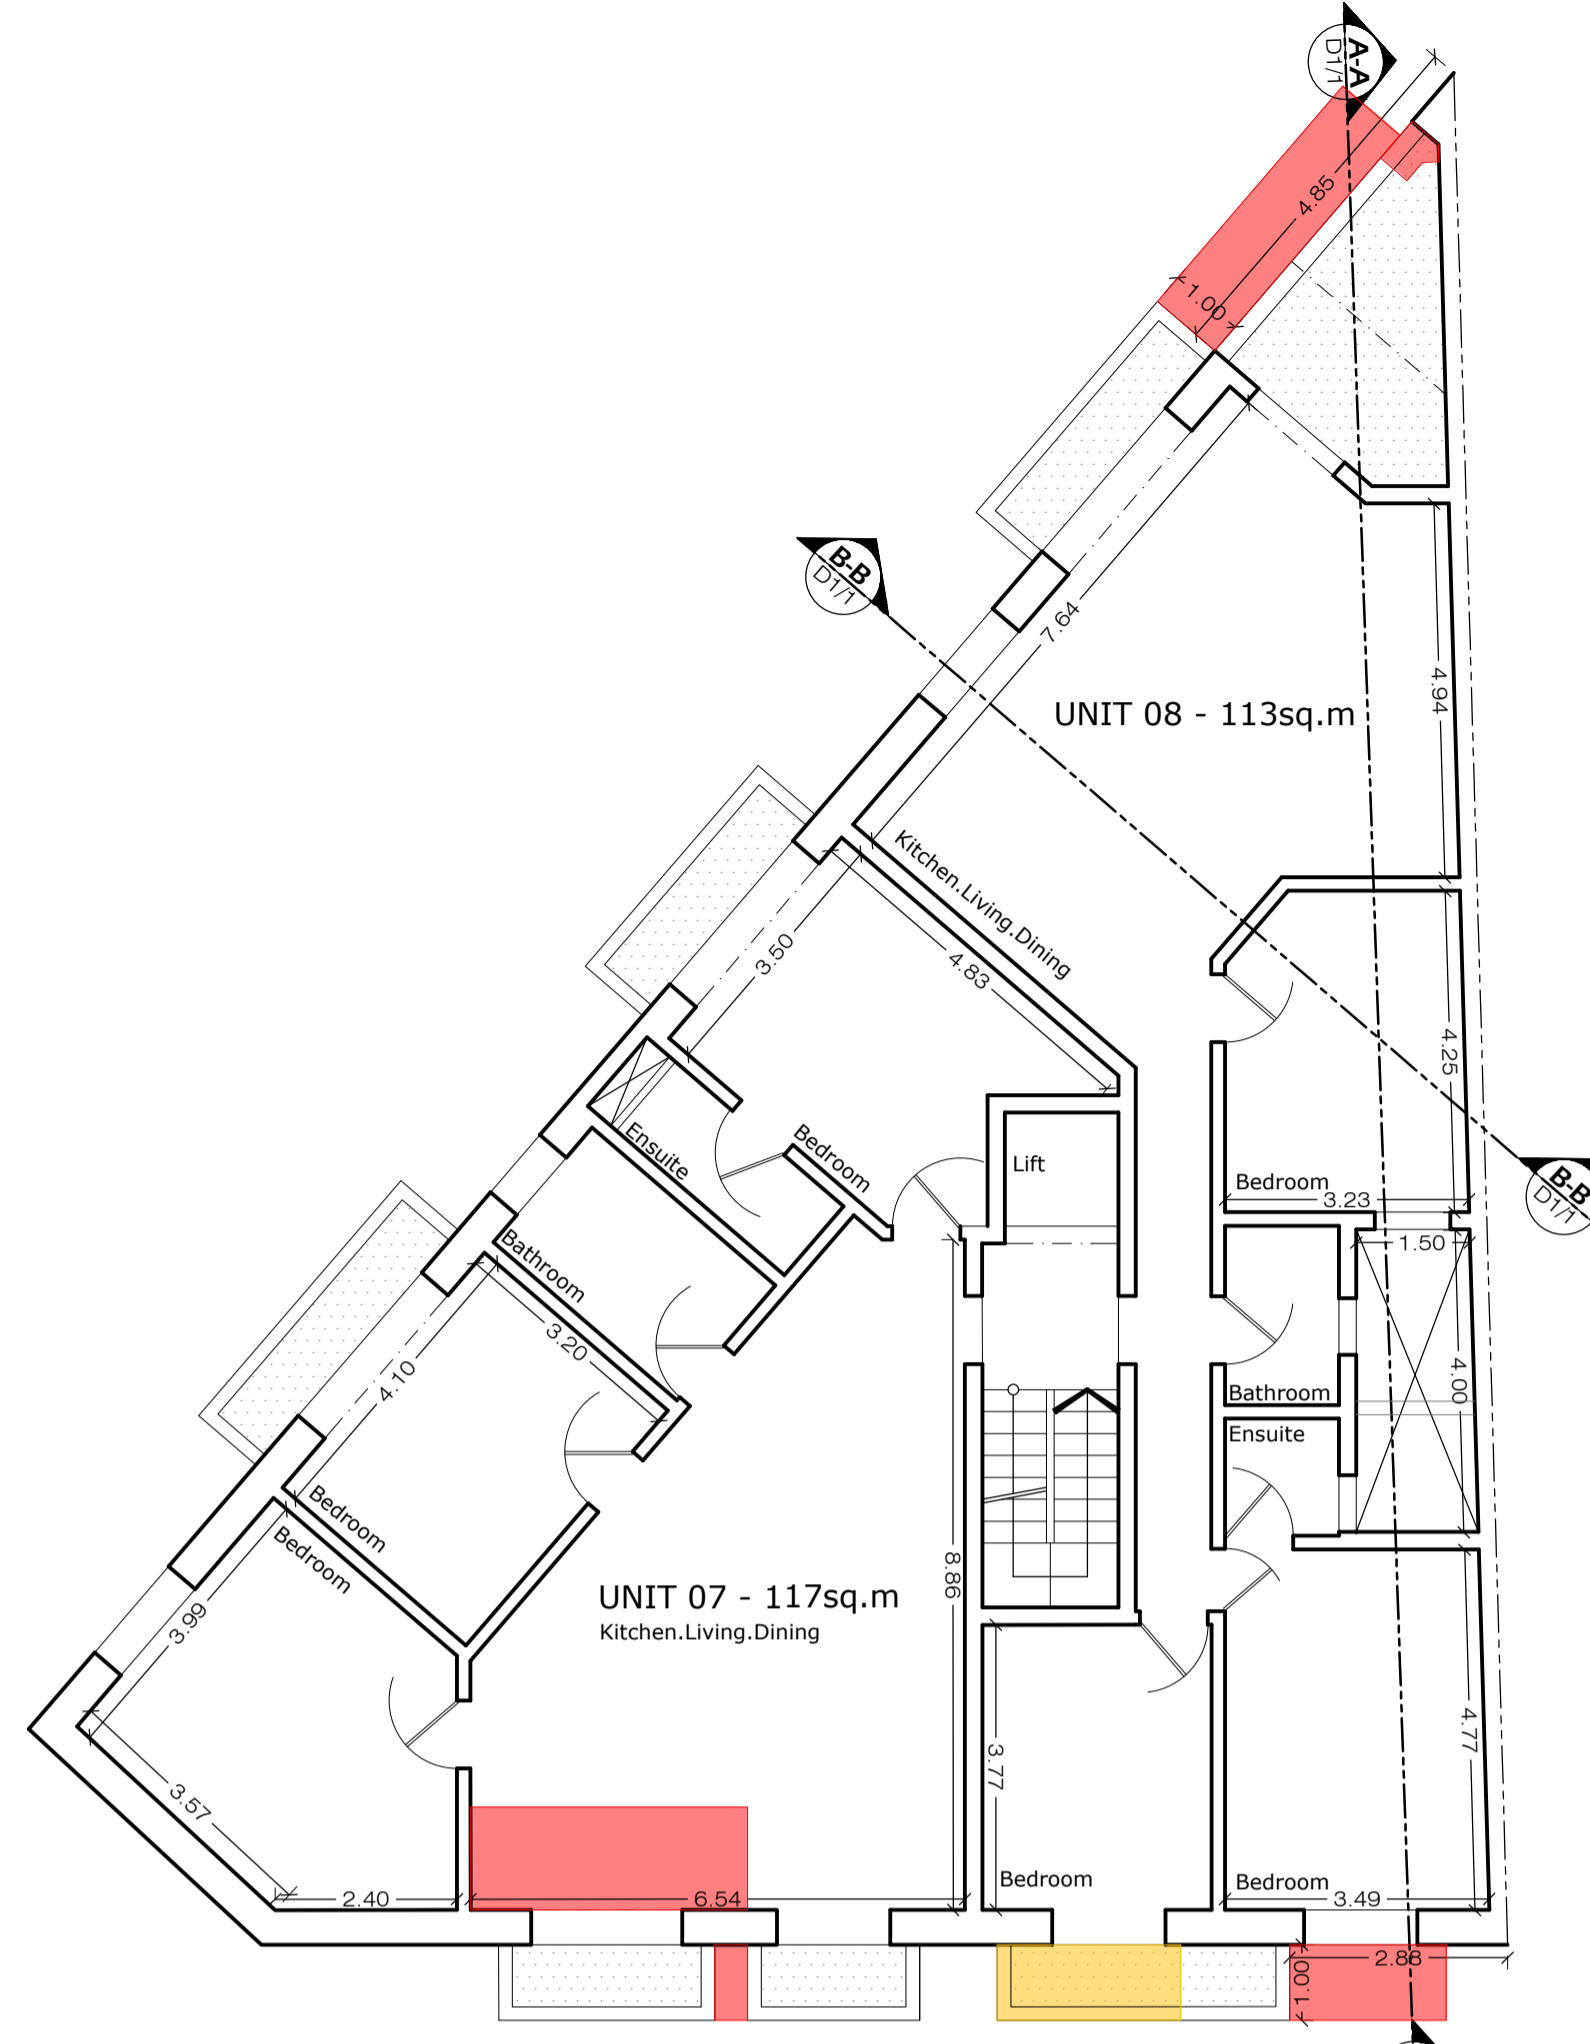


Superimposed **third floor plan**
Scale 1:100

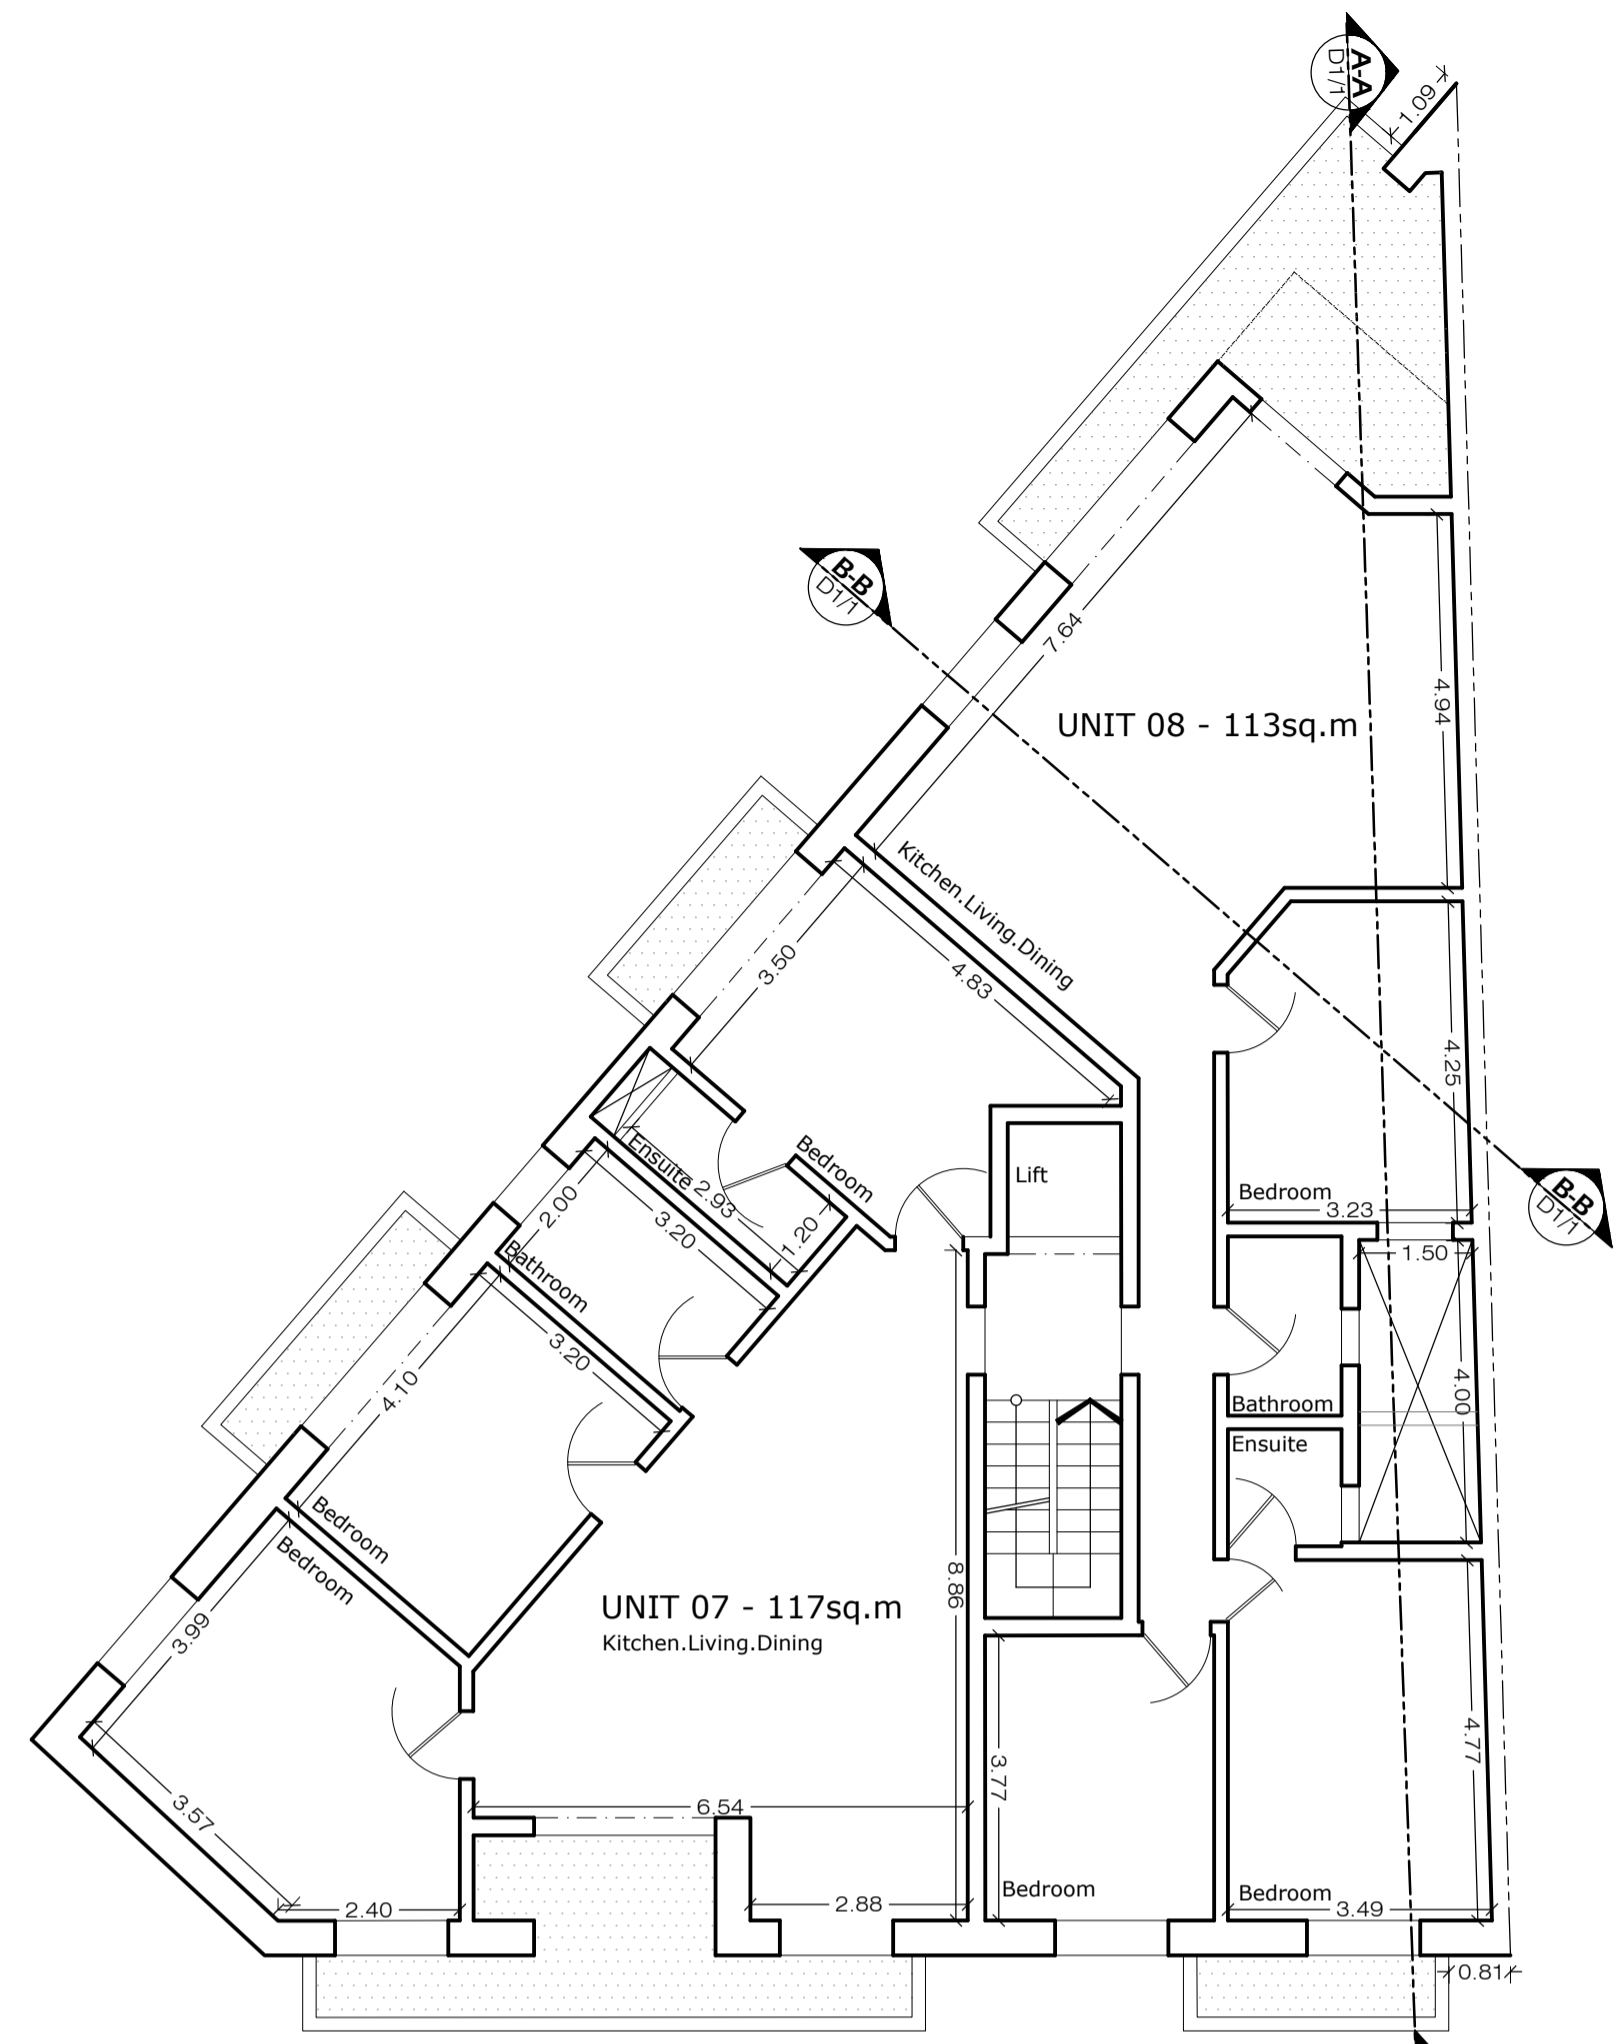


Proposed **third floor plan**
Scale 1:100

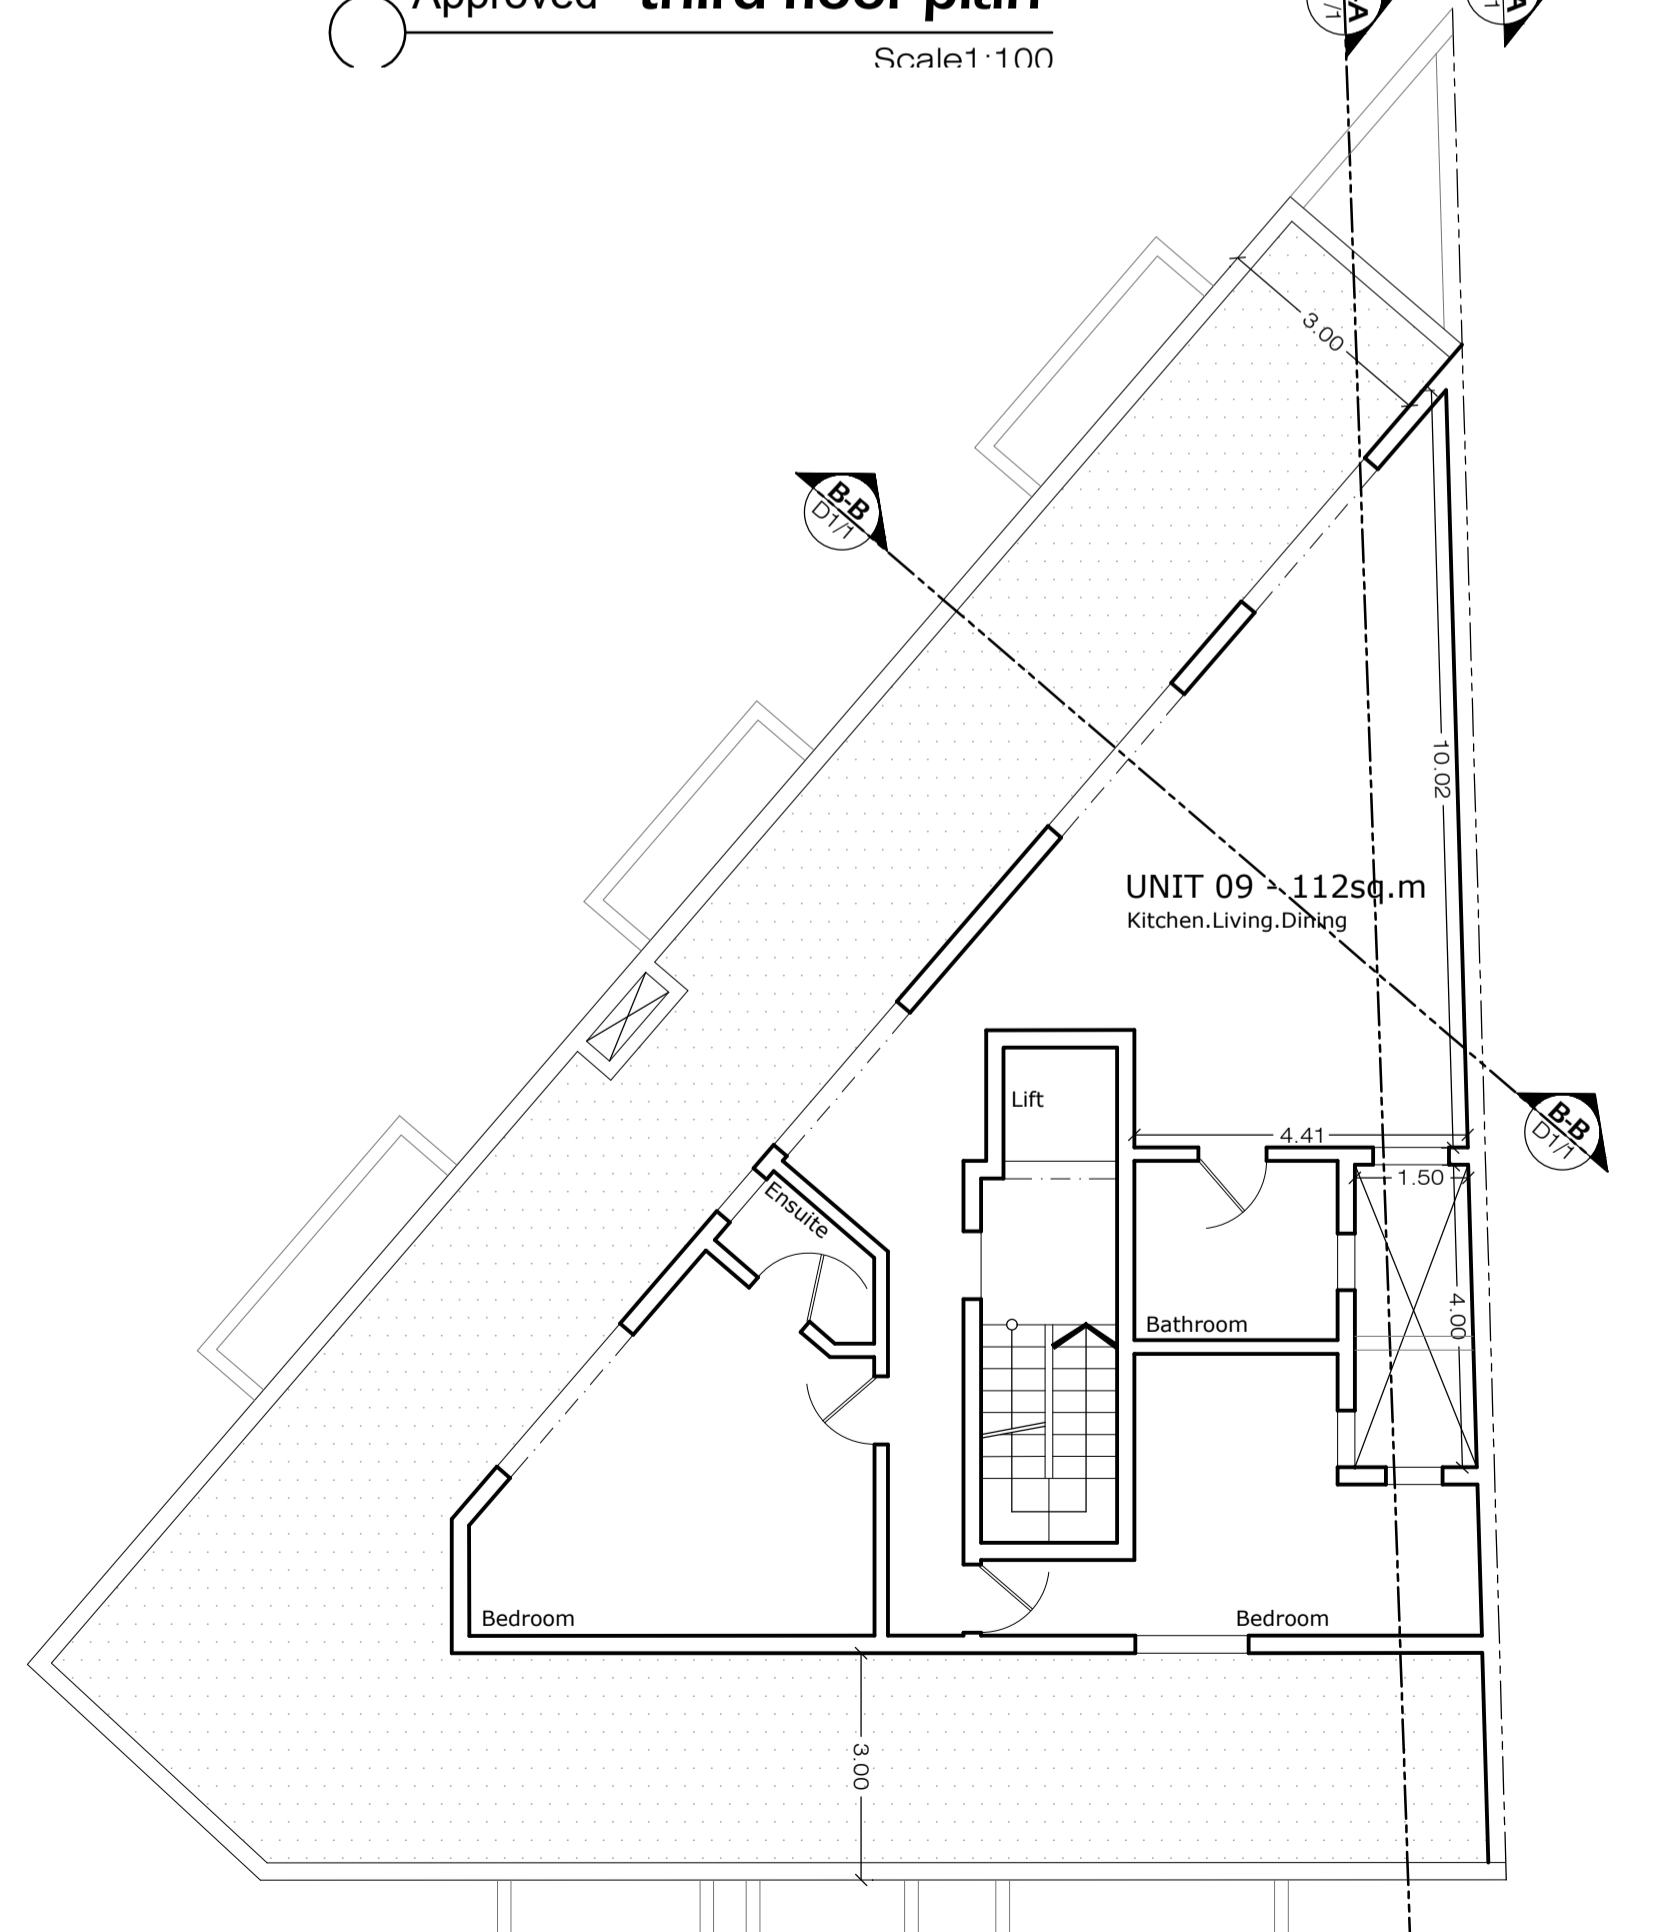


Approved **set-back floor plan**
Scale 1:100

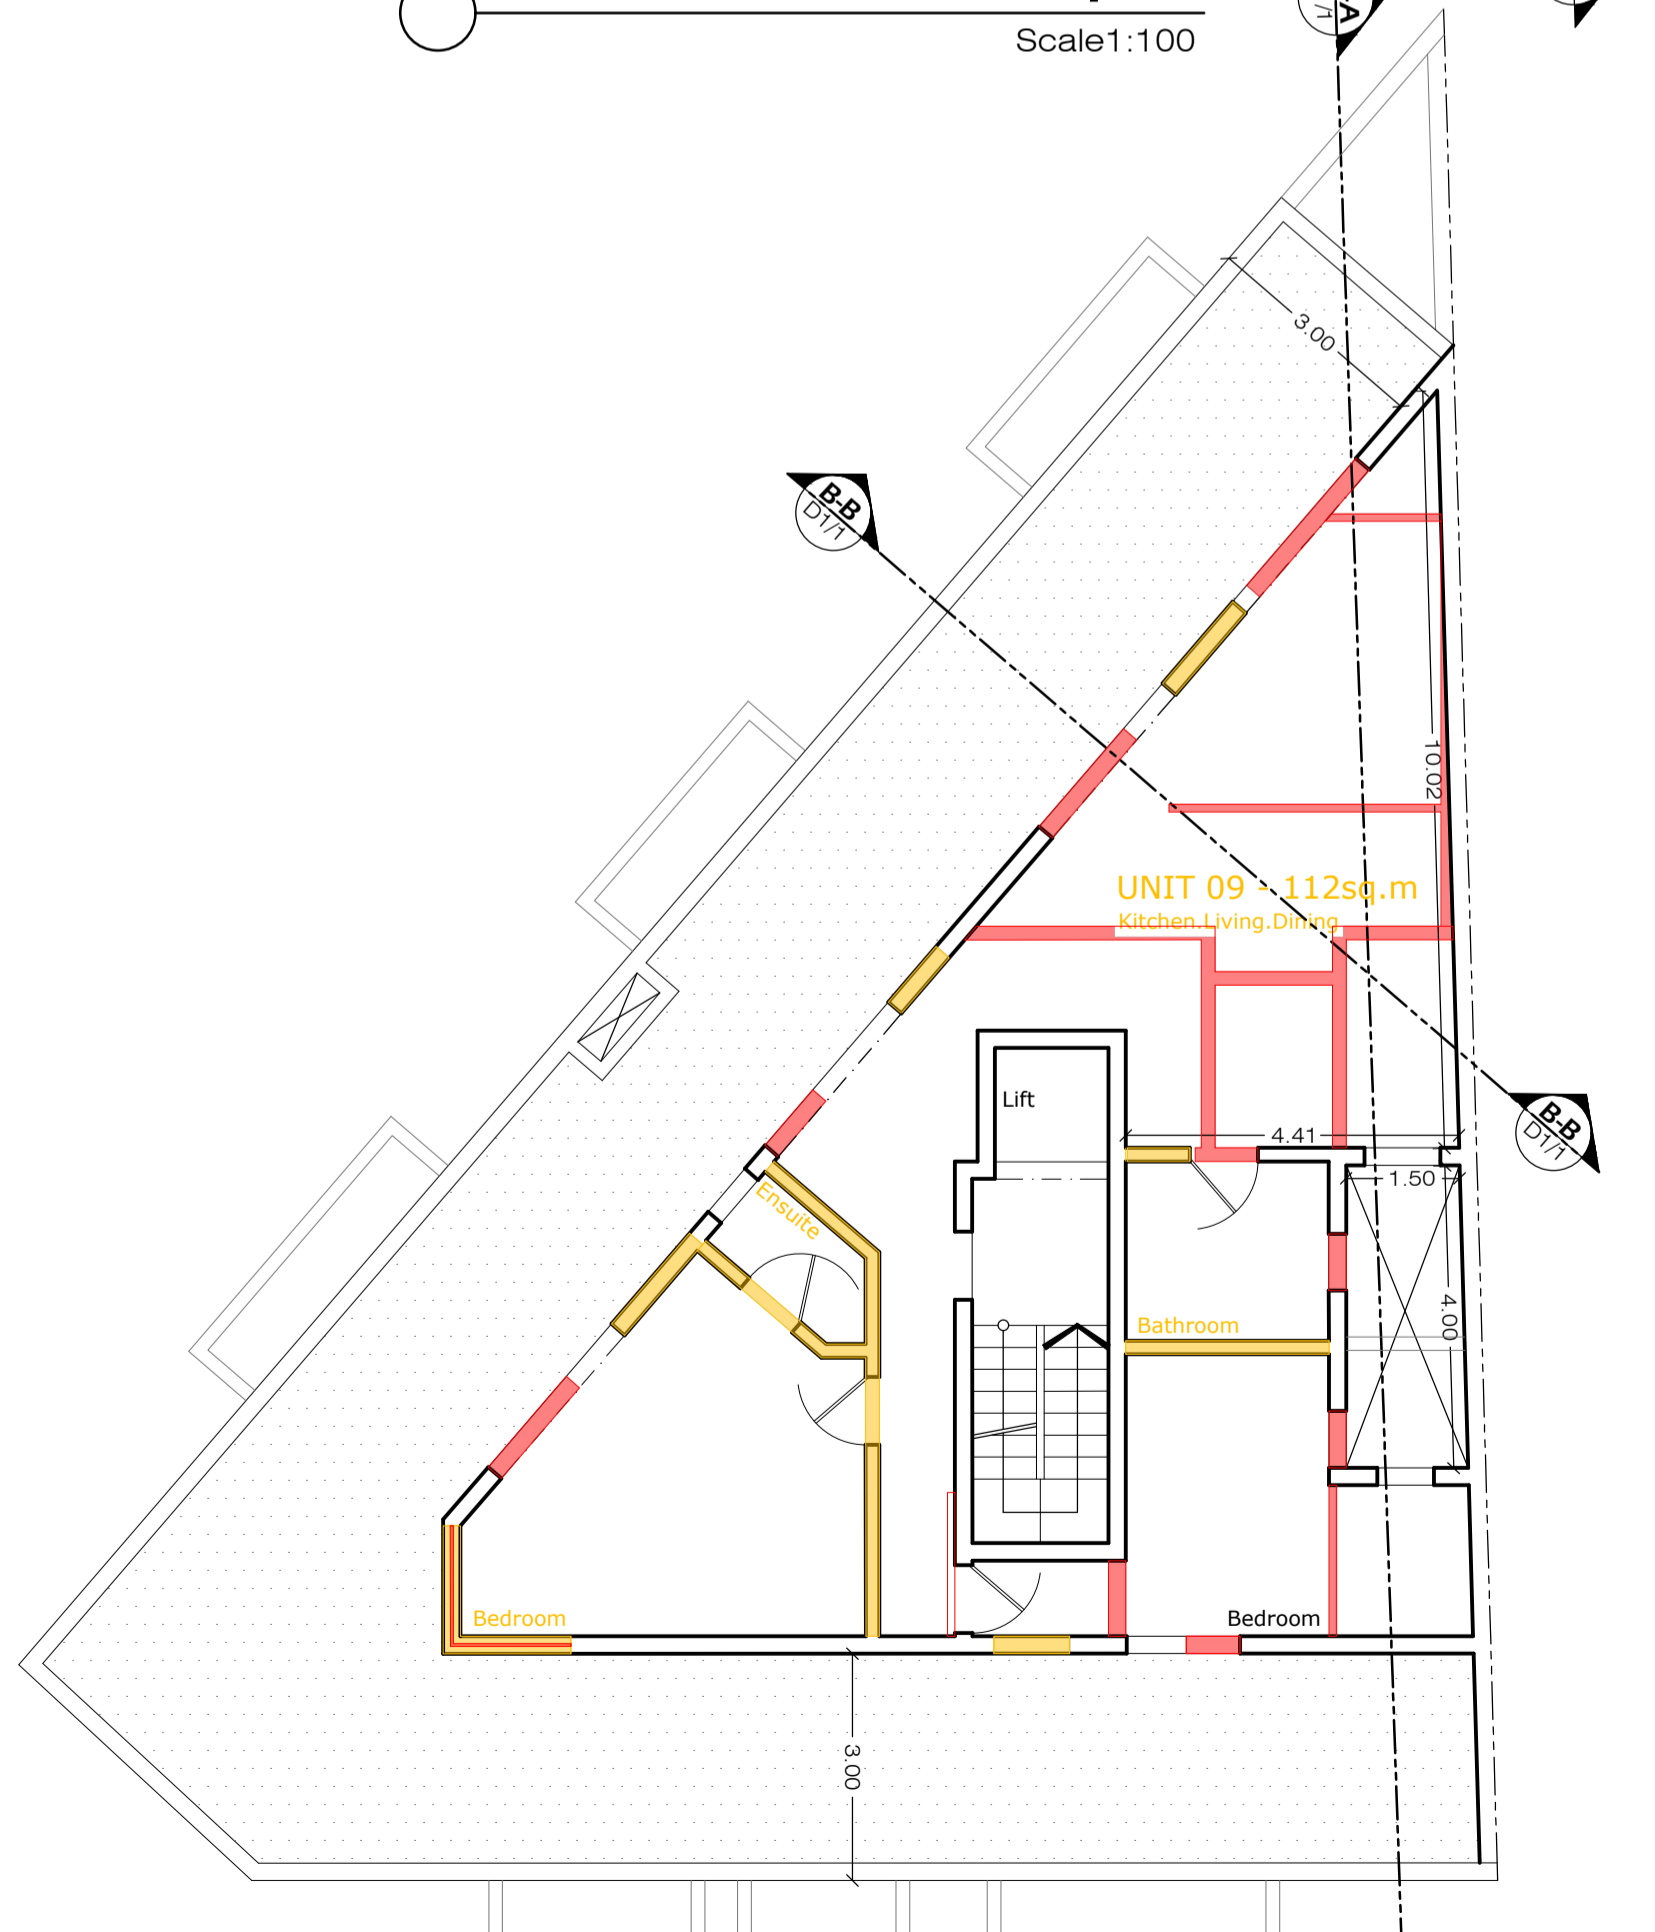

Superimposed **set-back floor plan**
Scale 1:100

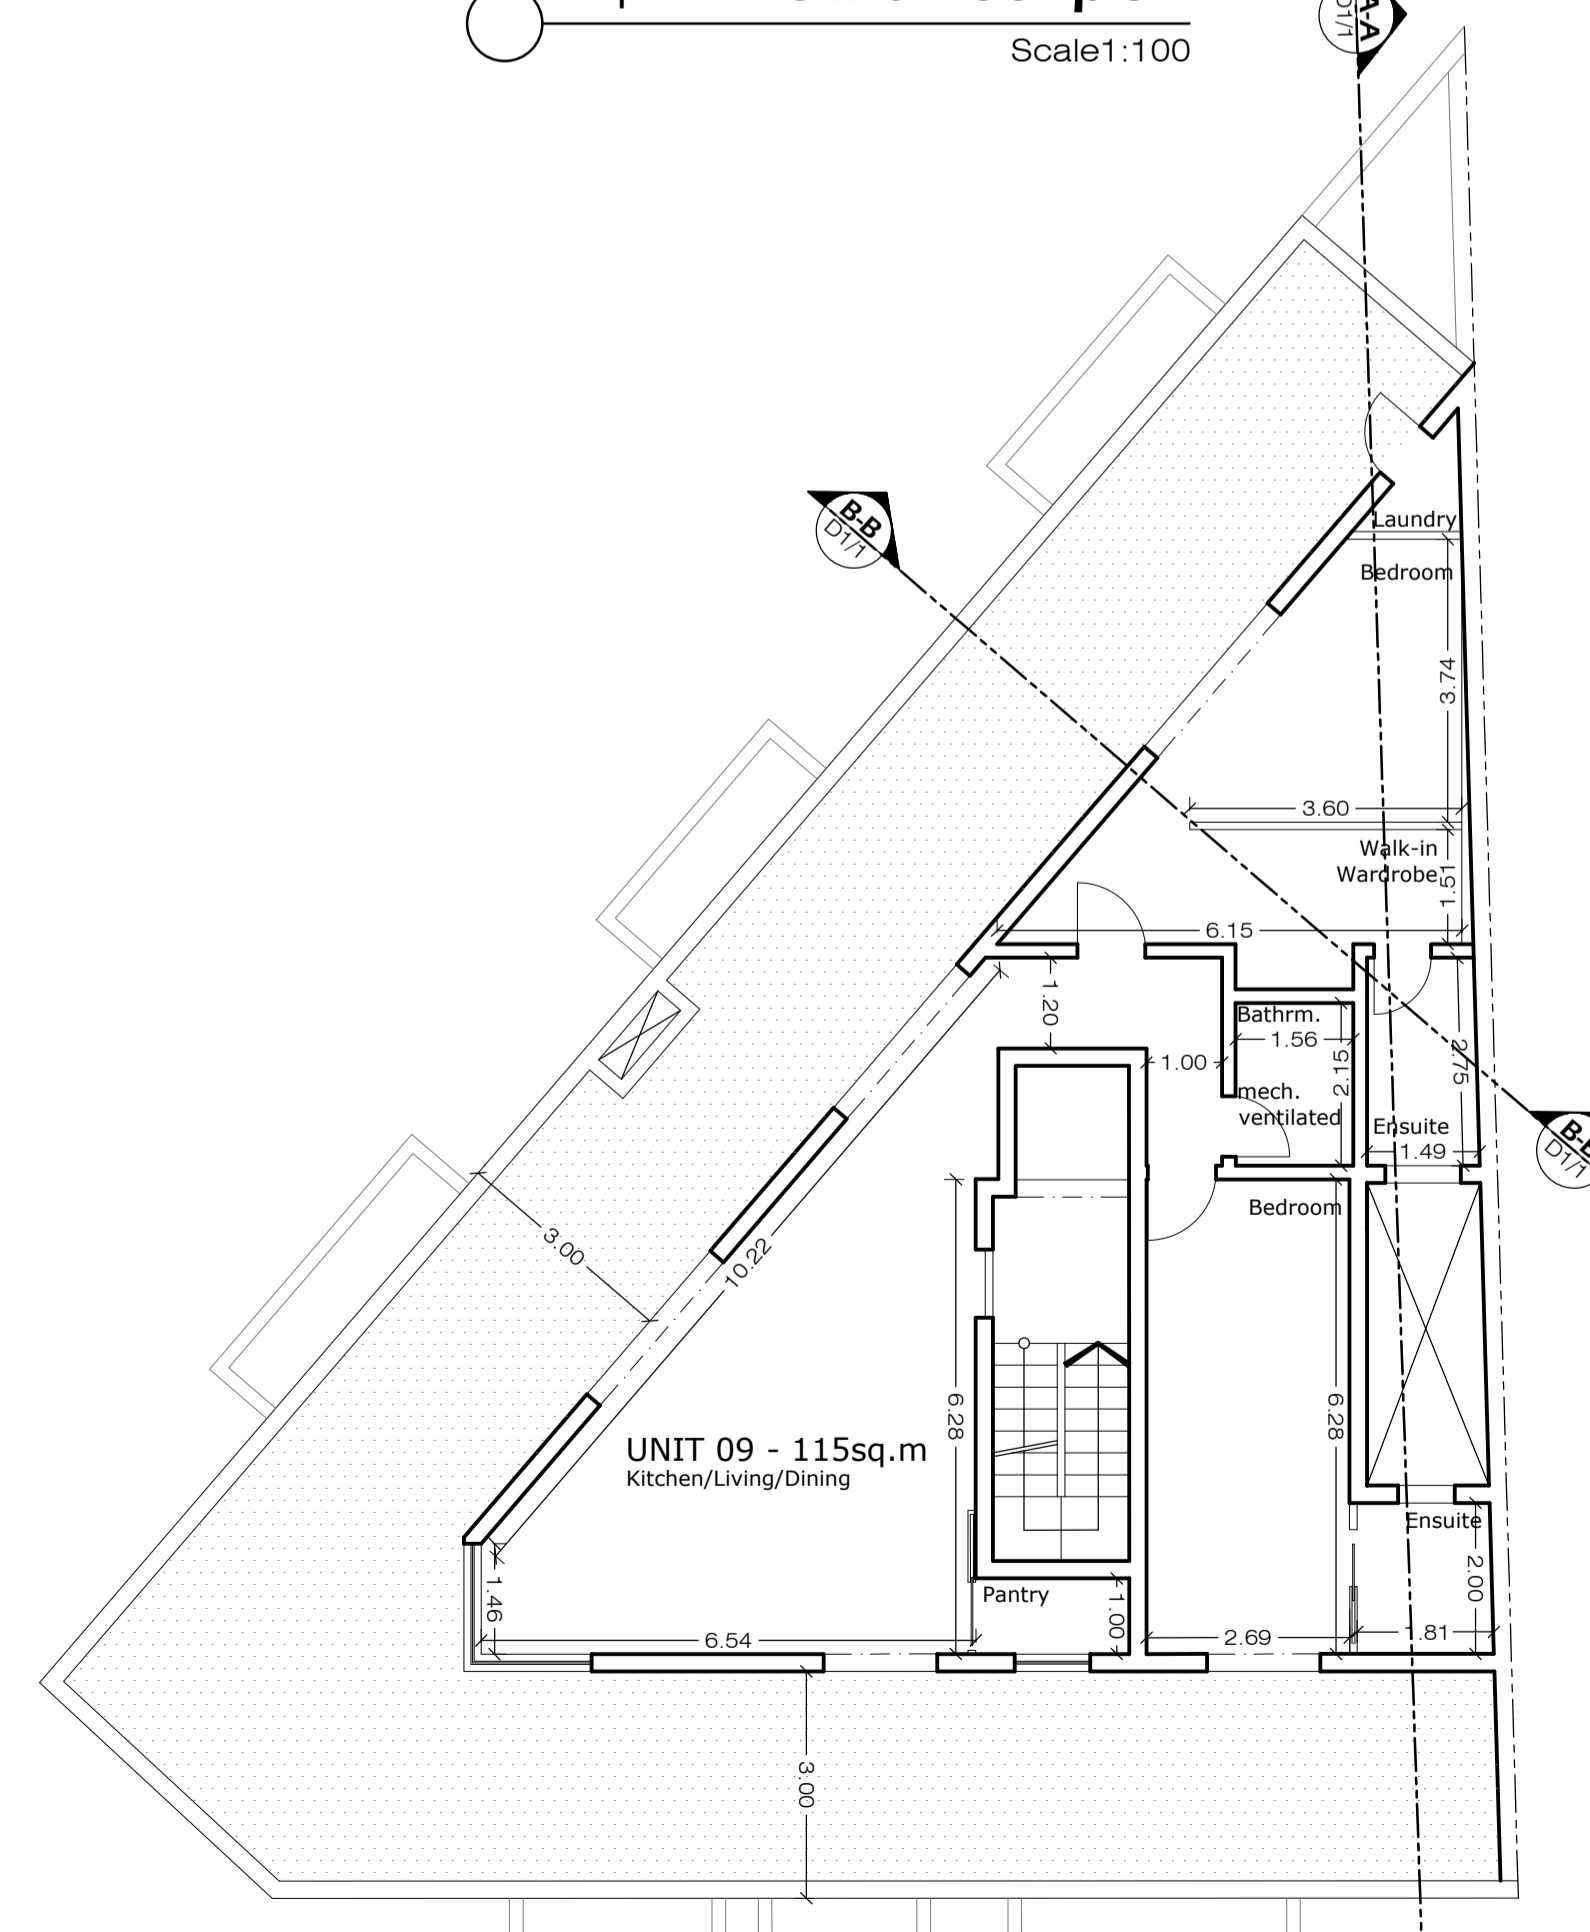

Proposed **set-back floor plan**
Scale 1:100

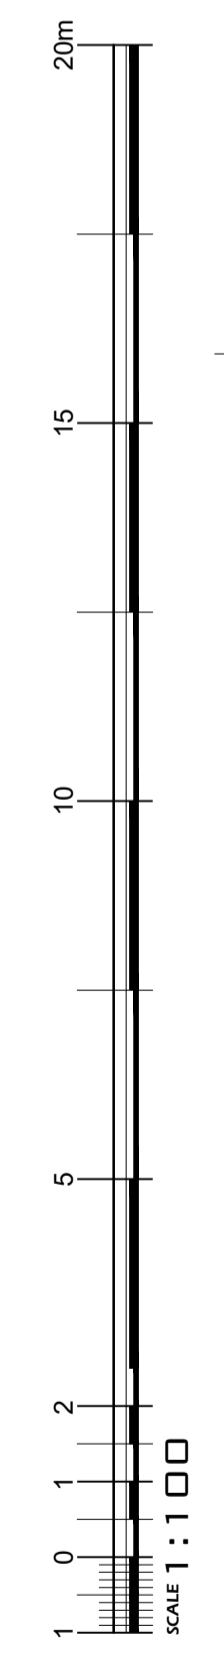

Joseph Stellini Architect & Civil Engineer
 COR 951, Level 2, J.F. Kennedy Square, Victoria, Gozo, VCT 2582.
 Tel: 21556330 Mob: 79552055 E-Mail: josephstellini@gmail.com

Minor Amendment to PA 8739/19

CLIENT: Mr. Patrick Spiteri

As Approved, Proposed Architectural Drawings

| | | |
|-------------------------|-------------------------|----------------|
| SCALE: 1:100 | DRAWING NO.: 03 | REV: - |
| DRAWN: jsi | CHECKED: jsi | FILE NO: 14429 |
| DRAWING DATE: April '21 | ISSUED DATE: 30.06.2021 | |