





Ground Floor Plan
Scale: 1:100

Apartment no.	number of bedrooms	Interior Area	Exterior Area
M1	3	1,50m ²	2,77m ²
M2	3	9,61m ²	2,44m ²
M3	3	1,26m ²	2,88m ²
M4	3	1,16m ²	3,04m ²
M5	3	1,22m ²	1,77m ²

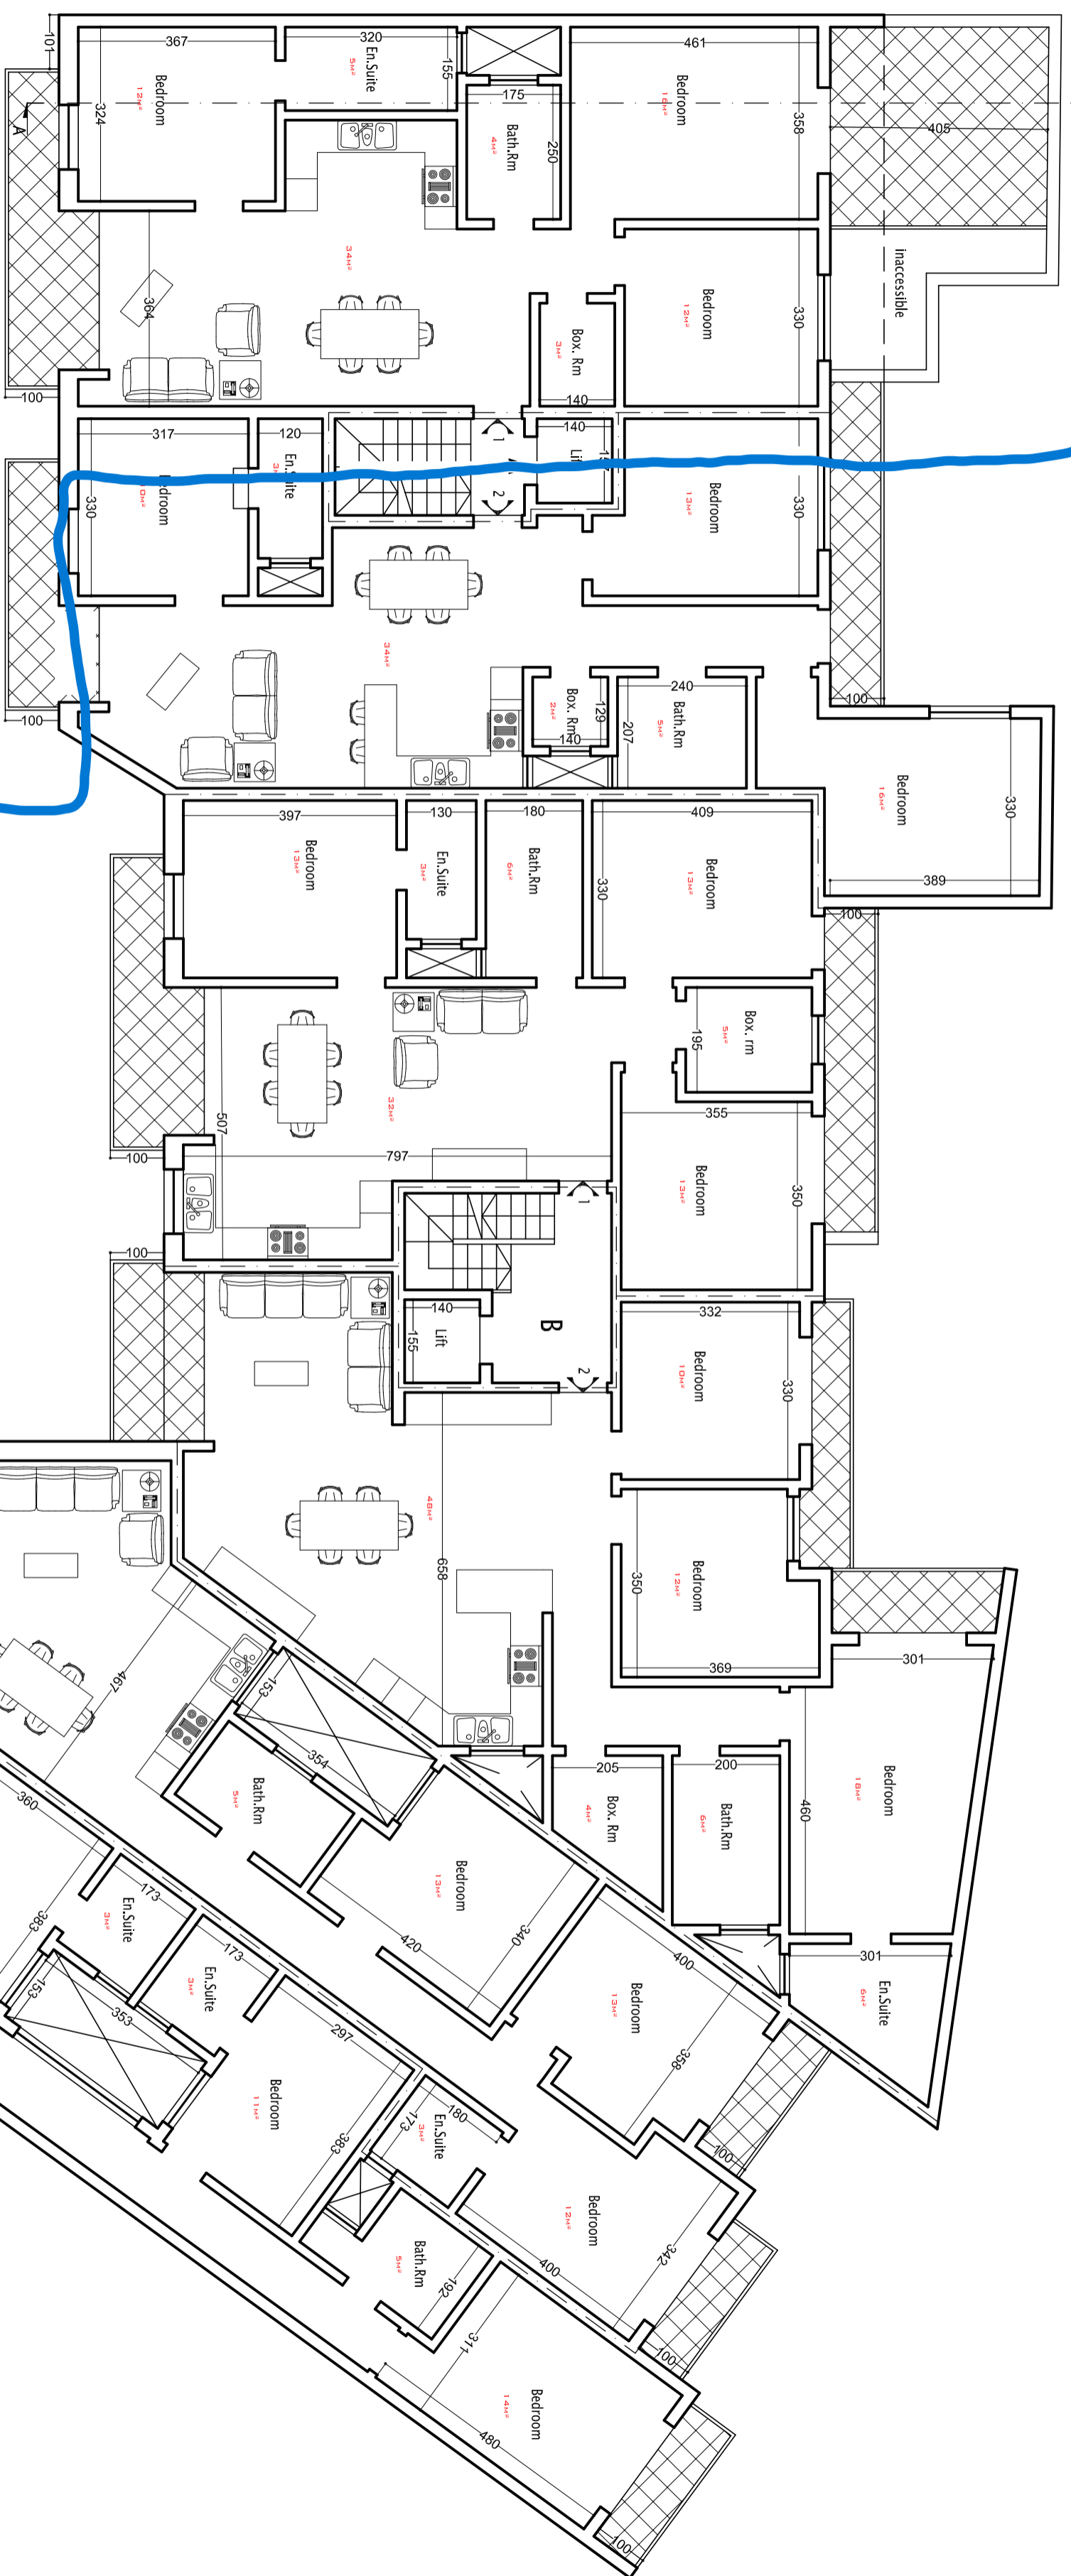


First Floor Plan
Scale 1:100

Apartment no	number of bedrooms	Interior Area	Exterior Area
A1	3	104m ²	22m ²
A2	3	105m ²	11m ²
B1	3	103m ²	11m ²
B2	3	128m ²	10m ²
C1	3	110m ²	12m ²
C2	3	130m ²	6m ²

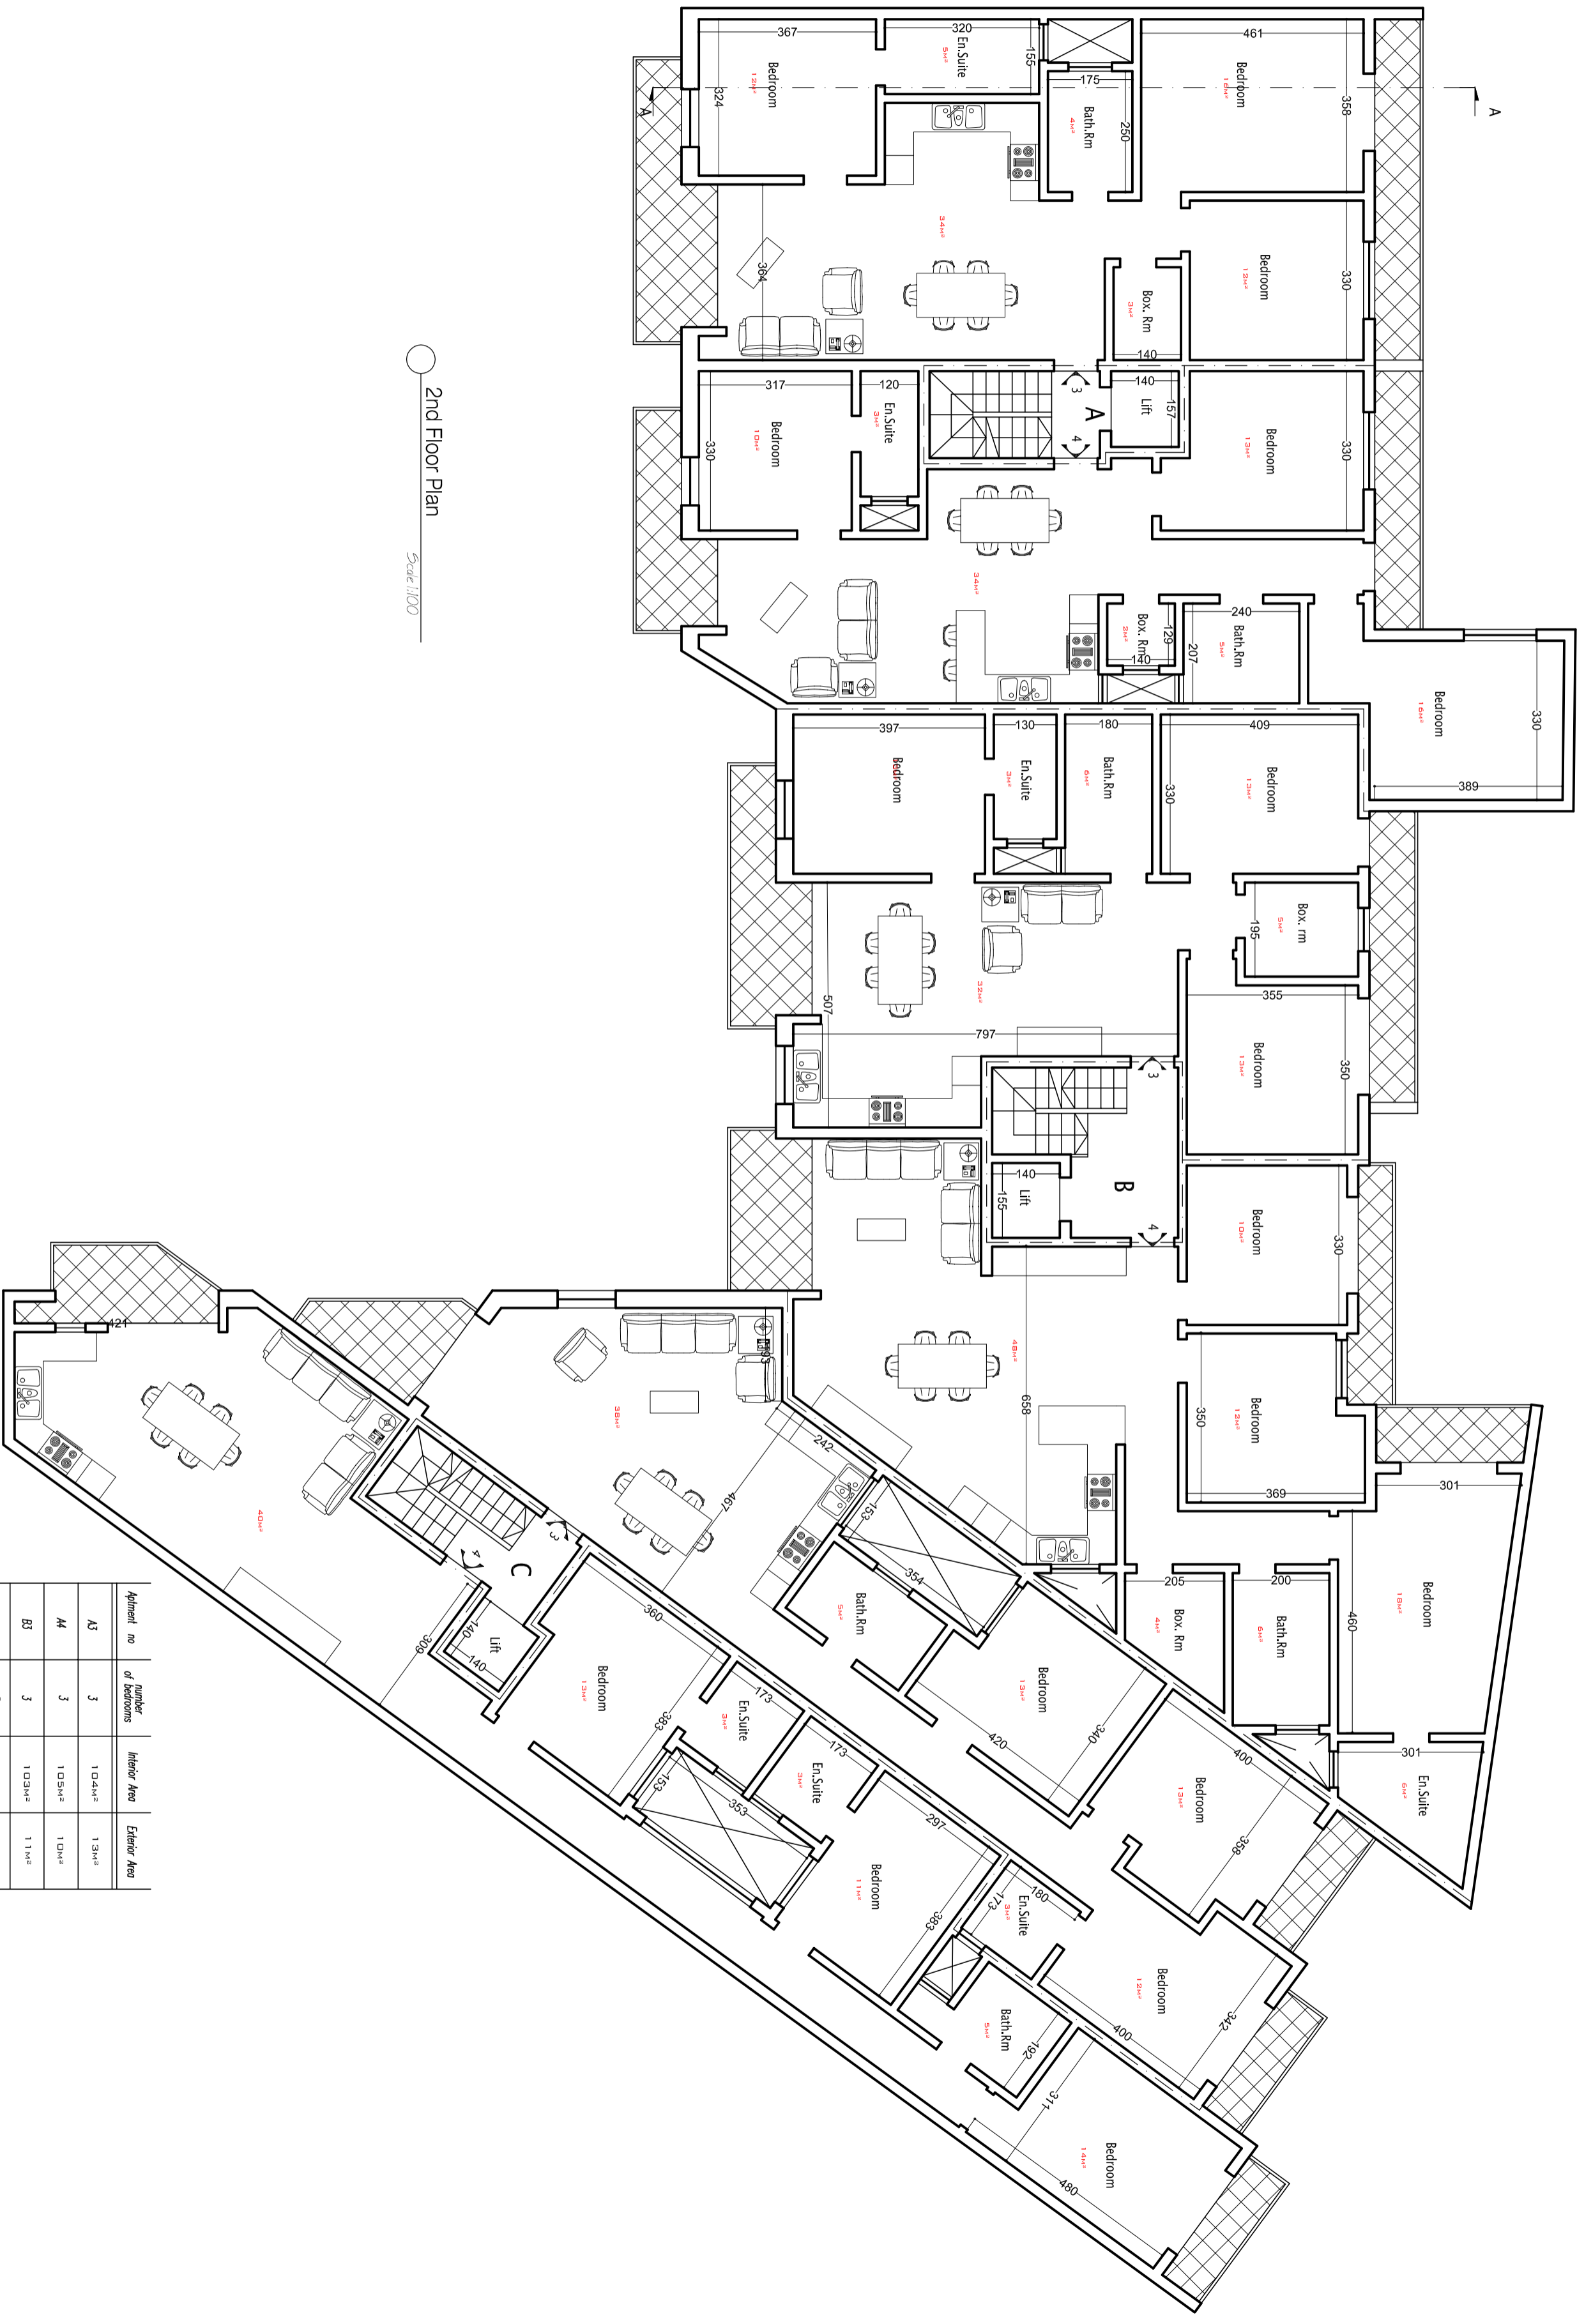

2nd Floor Plan
Scale: 1:100

Apartment no	number of bedrooms	Interior Area	Exterior Area
A3	3	1,044m ²	1,334m ²
M	3	1,054m ²	1,044m ²
B3	3	1,034m ²	1,114m ²
B4	3	1,284m ²	1,044m ²
C3	3	1,104m ²	1,244m ²
C4	3	1,304m ²	644m ²

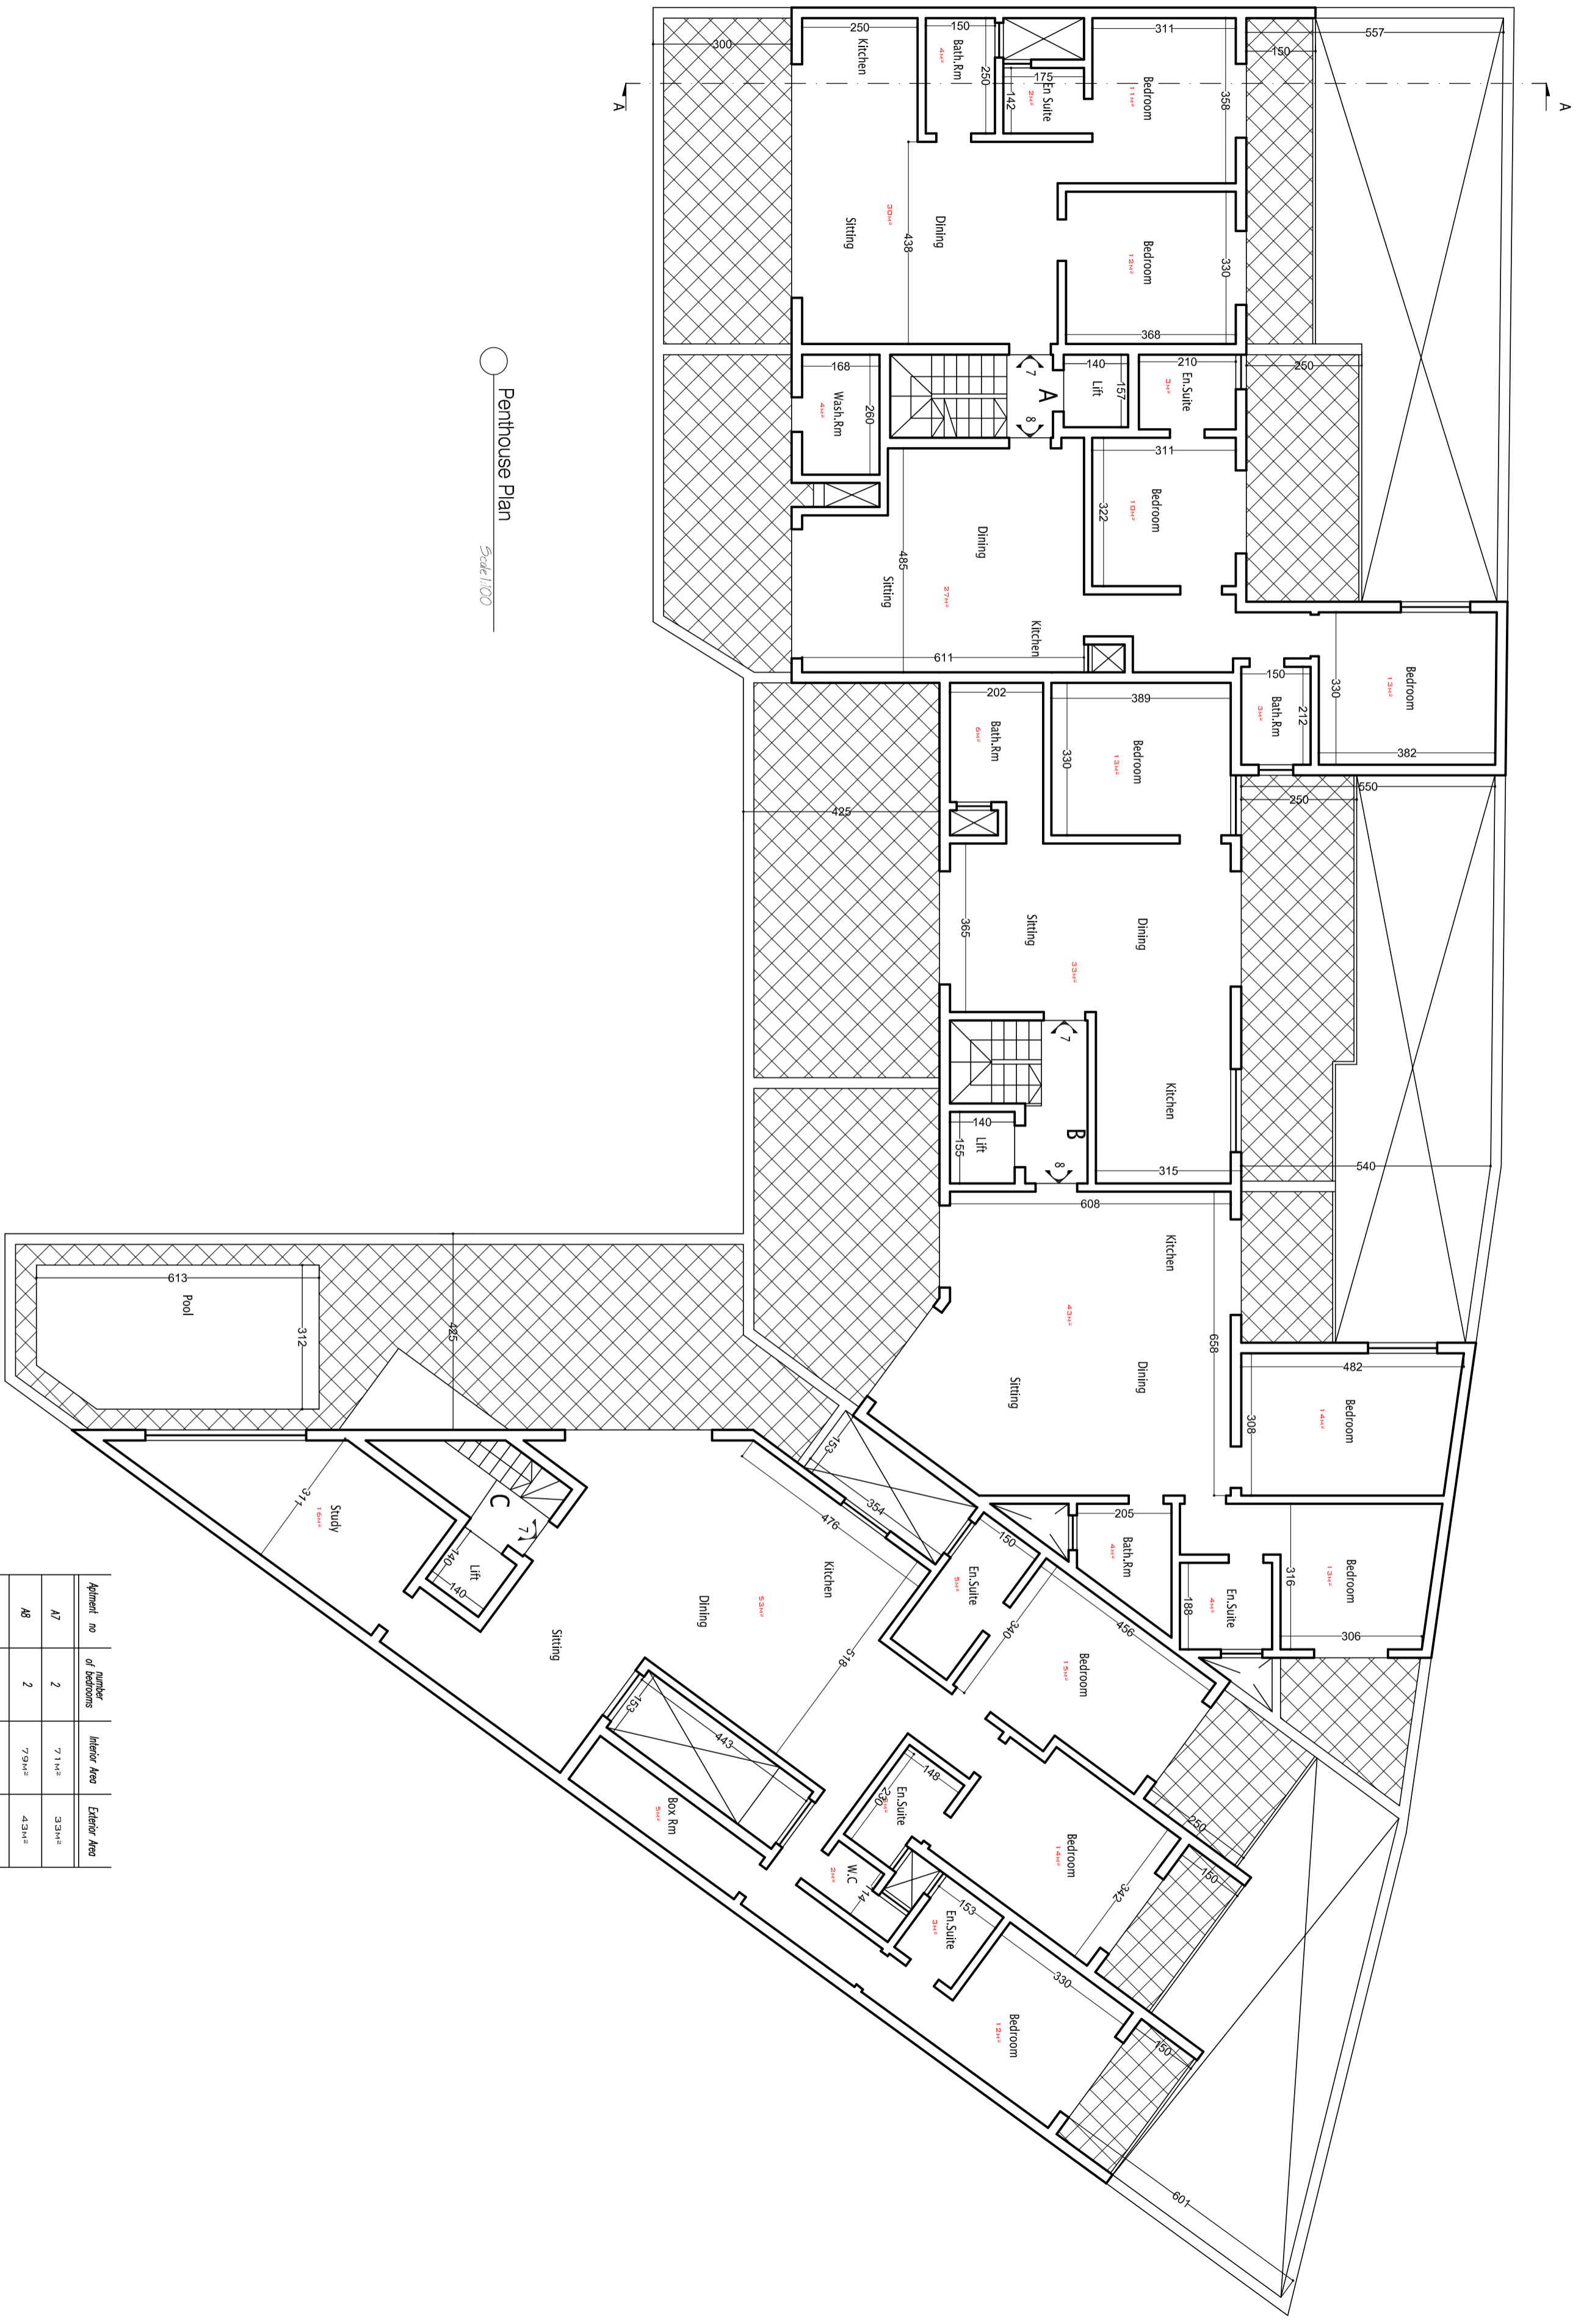

Penthouse Plan
Scale: 1:100

Apartment no	number of bedrooms	Interior Area	Exterior Area
A7	2	714m ²	334m ²
A8	2	794m ²	434m ²
B7	1	594m ²	584m ²
B8	2	894m ²	334m ²
C7	3	1604m ²	874m ²