




PROPOSED ELEVATION -
scale 1:100

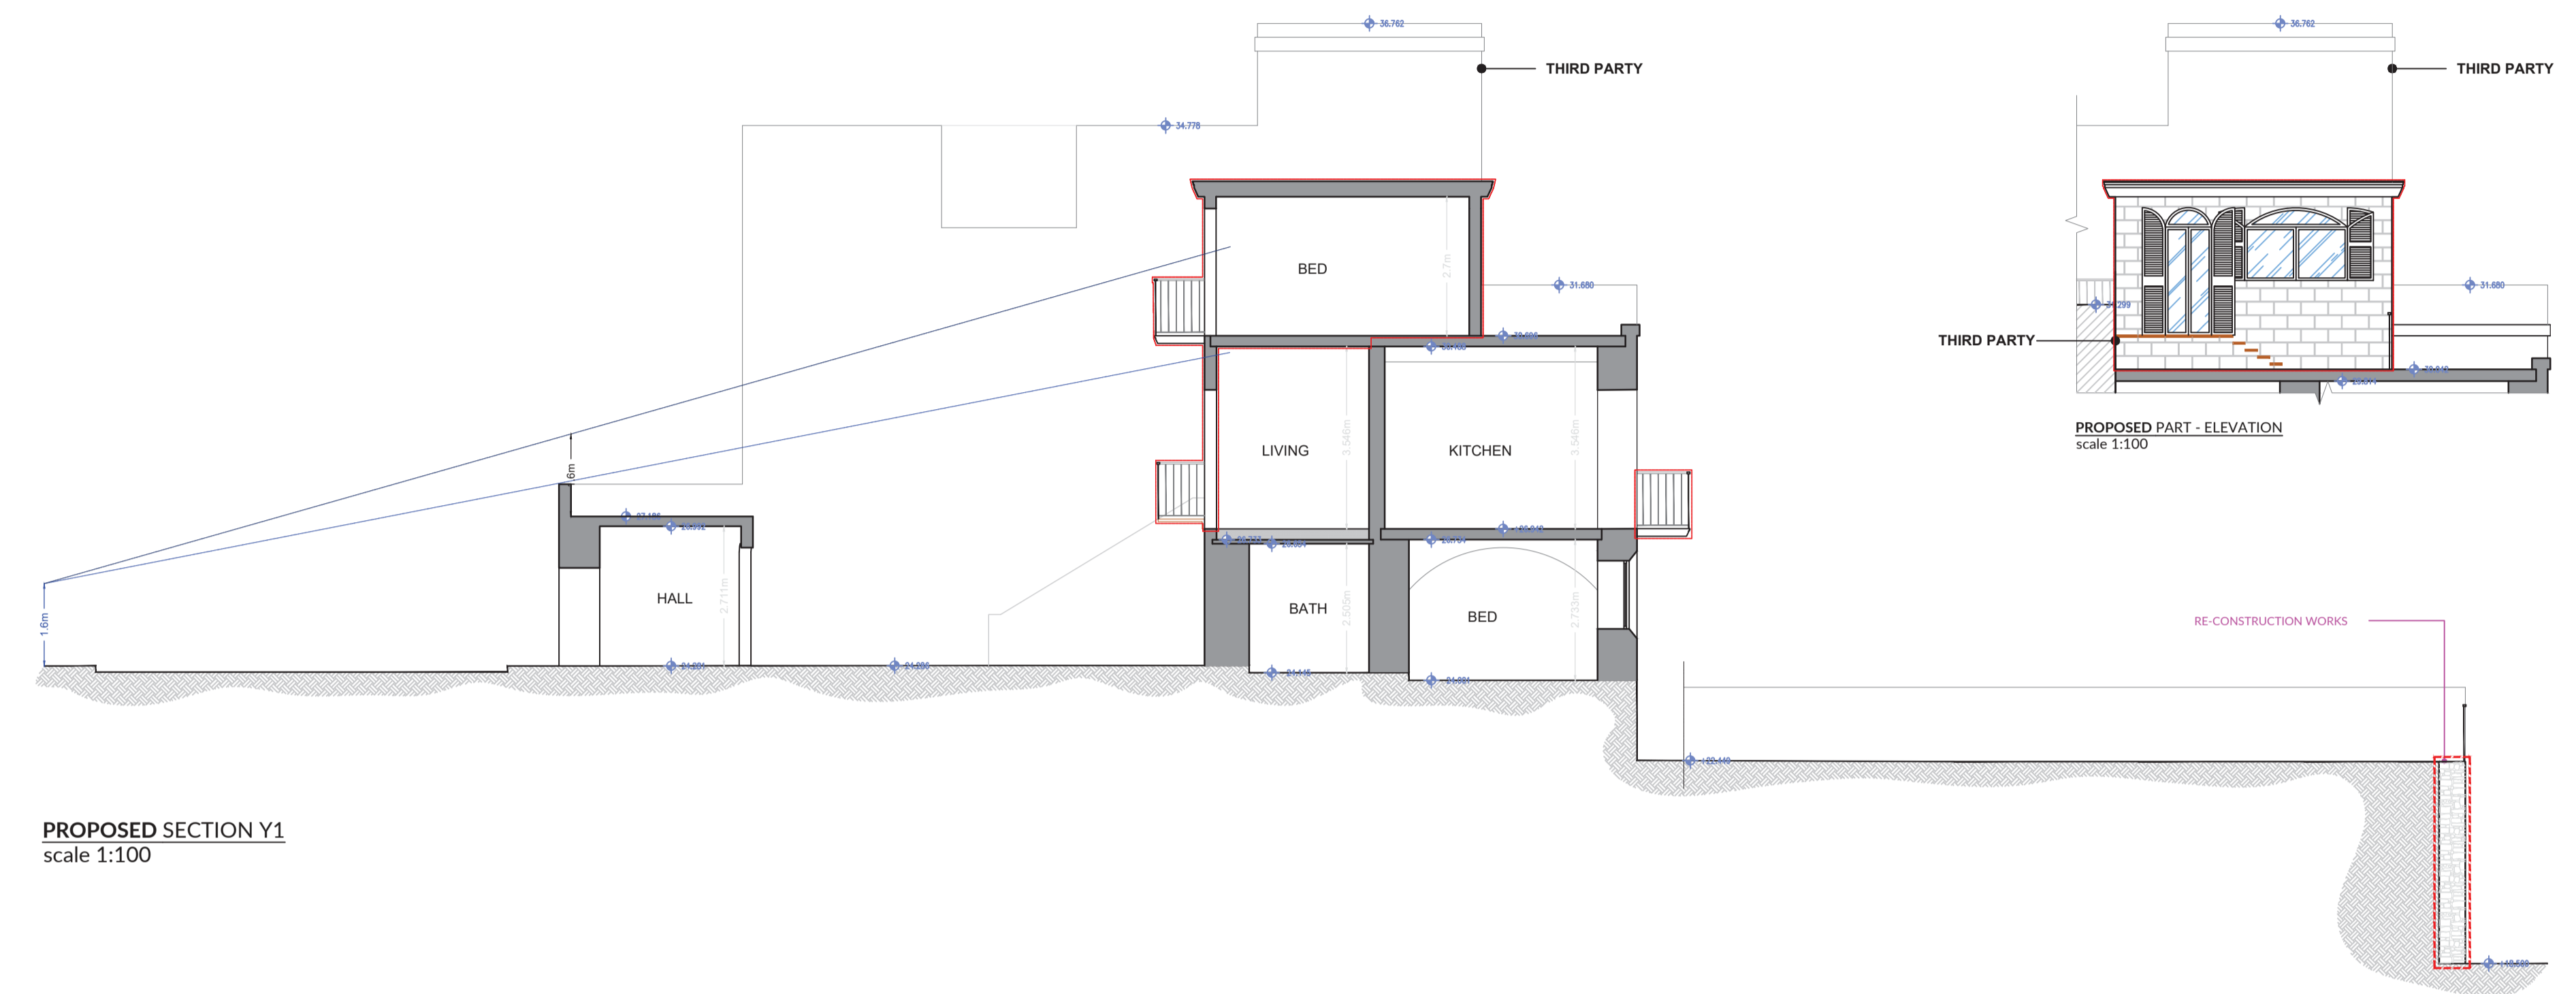

PROPOSED SECTION Y1
scale 1:100

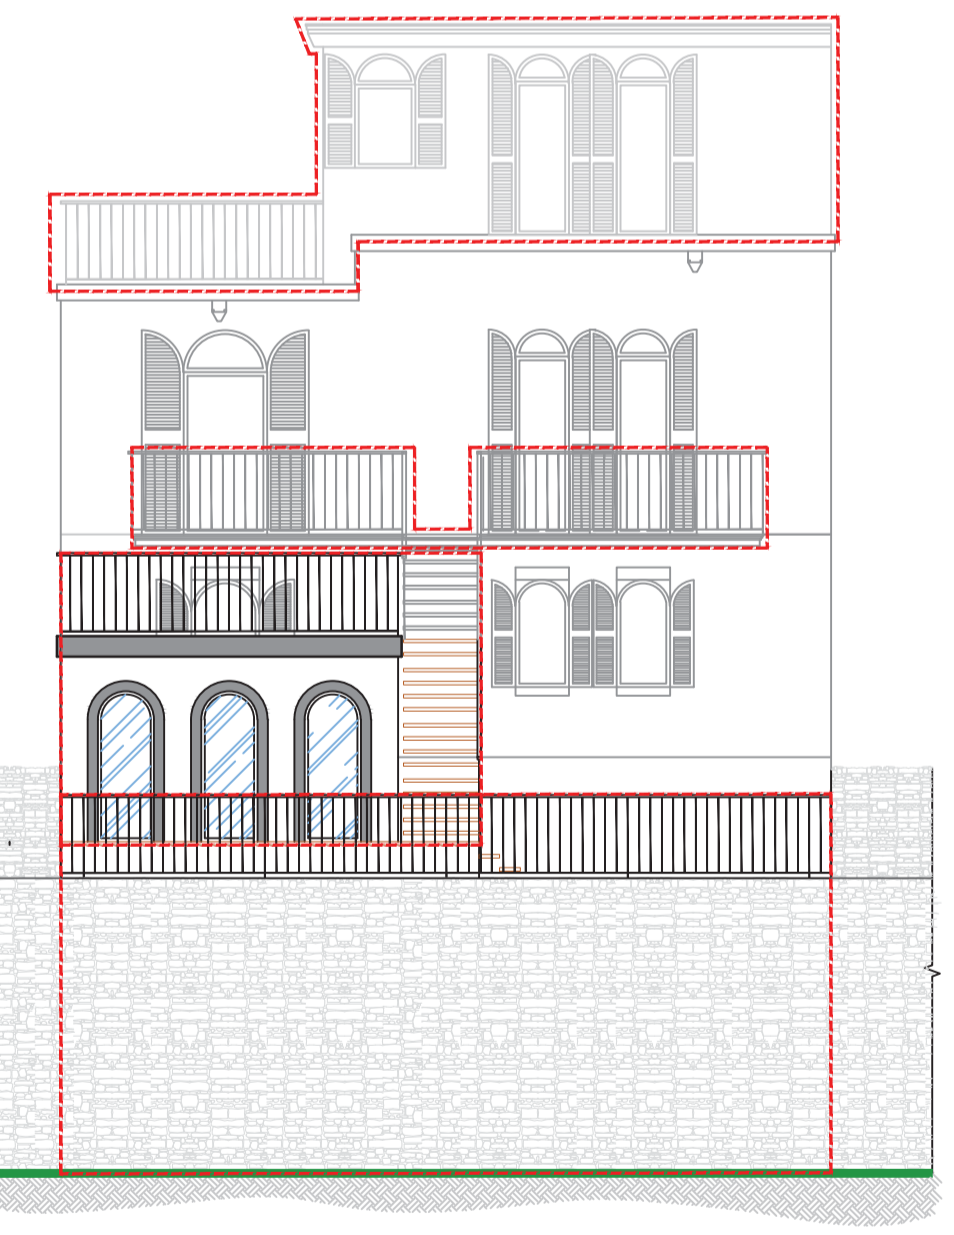

PROPOSED BACK ELEVATION
scale 1:100

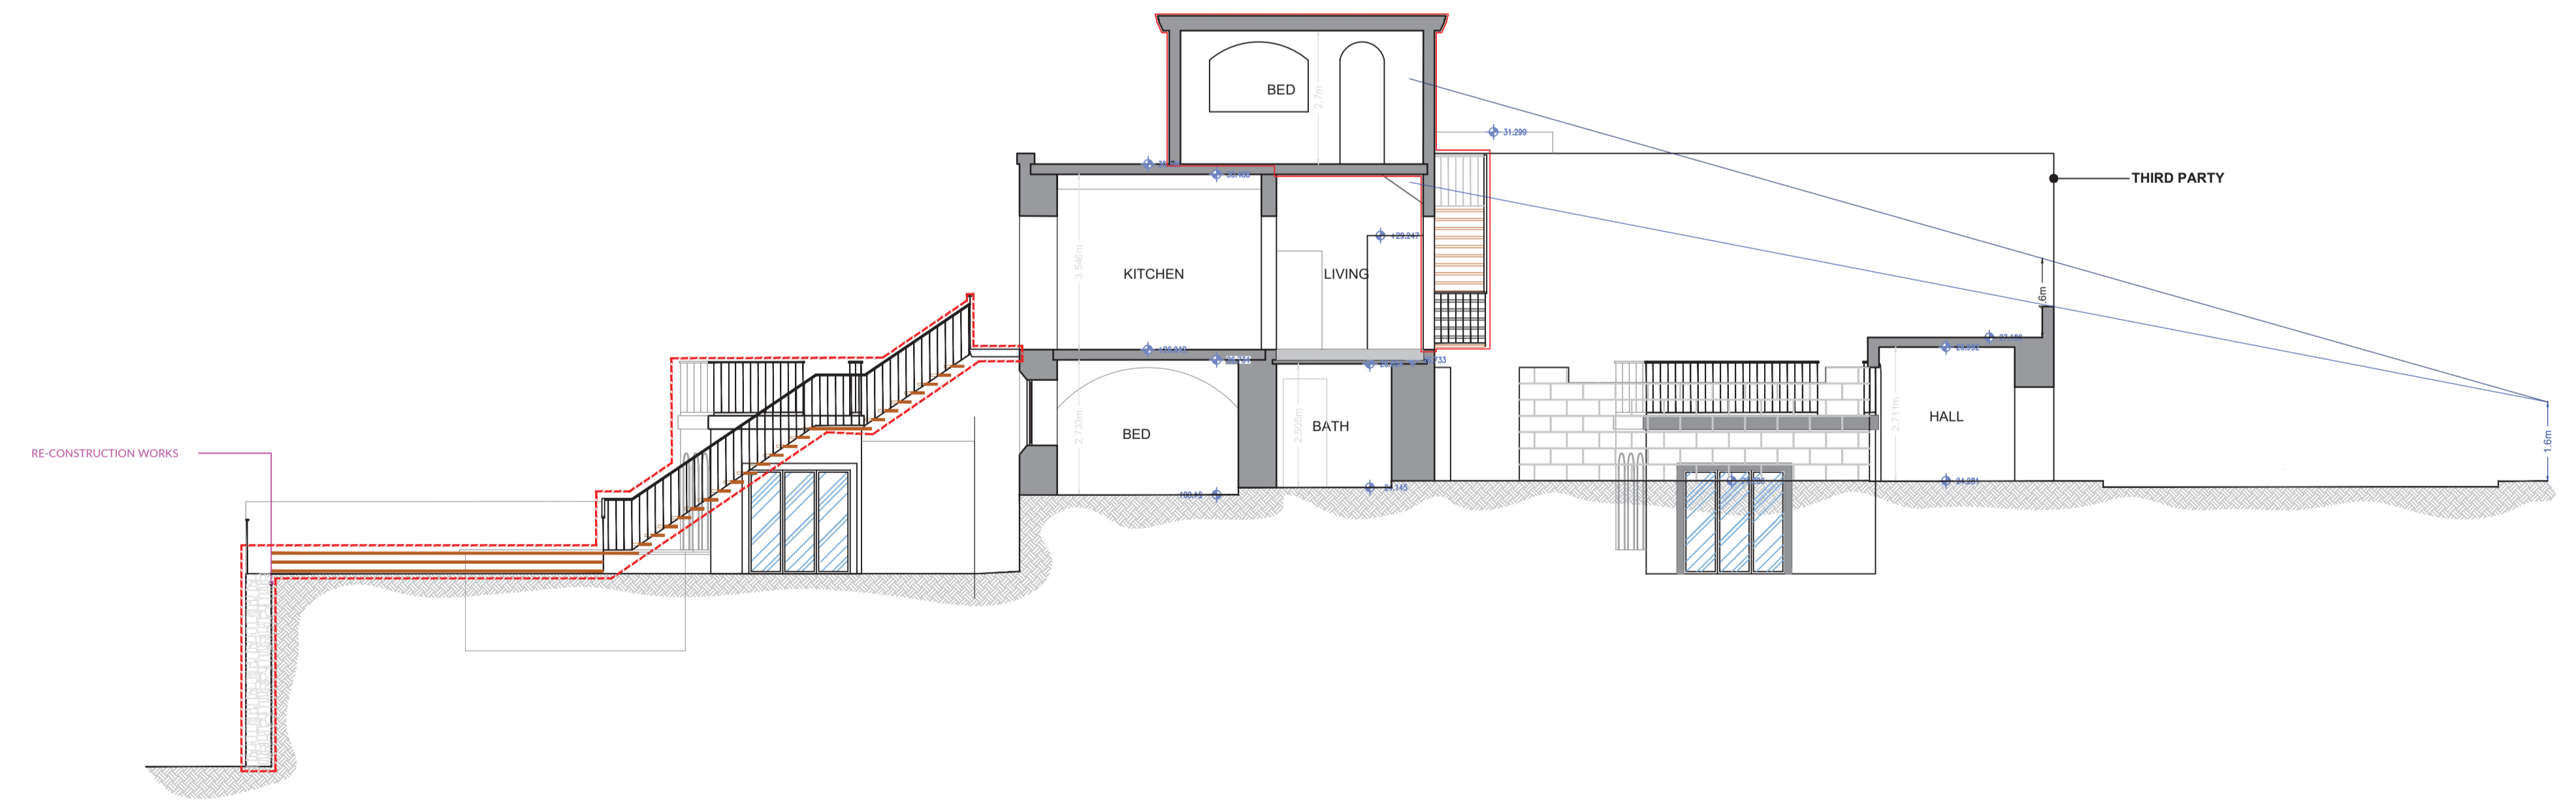


PROPOSED SECTION Y2
scale 1:100

NOTES
BUILDING IS PRE 1947
NO ALTERATIONS OR CHANGES TO ROOM USES RECORDED EVER SINCE.


SCALE 1:100

LEGEND
 TO DEMOLISH
 TO CONSTRUCT


REV NO	DATE	REMARKS	DRAWN
01	20.11.19	REPLY TO RFI - AMENDMENTS TO PROPOSED DRAWINGS	JB
02	25.11.19	ADDITIONAL DOCUMENTS, PHOTO SURVEY	JB
03	24.02.20	REPLY TO RFI, SCH, ERA - AMENDMENTS TO PROPOSED DRAWINGS	JB
04	13.03.20	REPLY TO RFI - AMENDMENTS TO PROPOSED DRAWINGS	JB
05	05.05.20	DEFERRAL DRAWINGS	JB

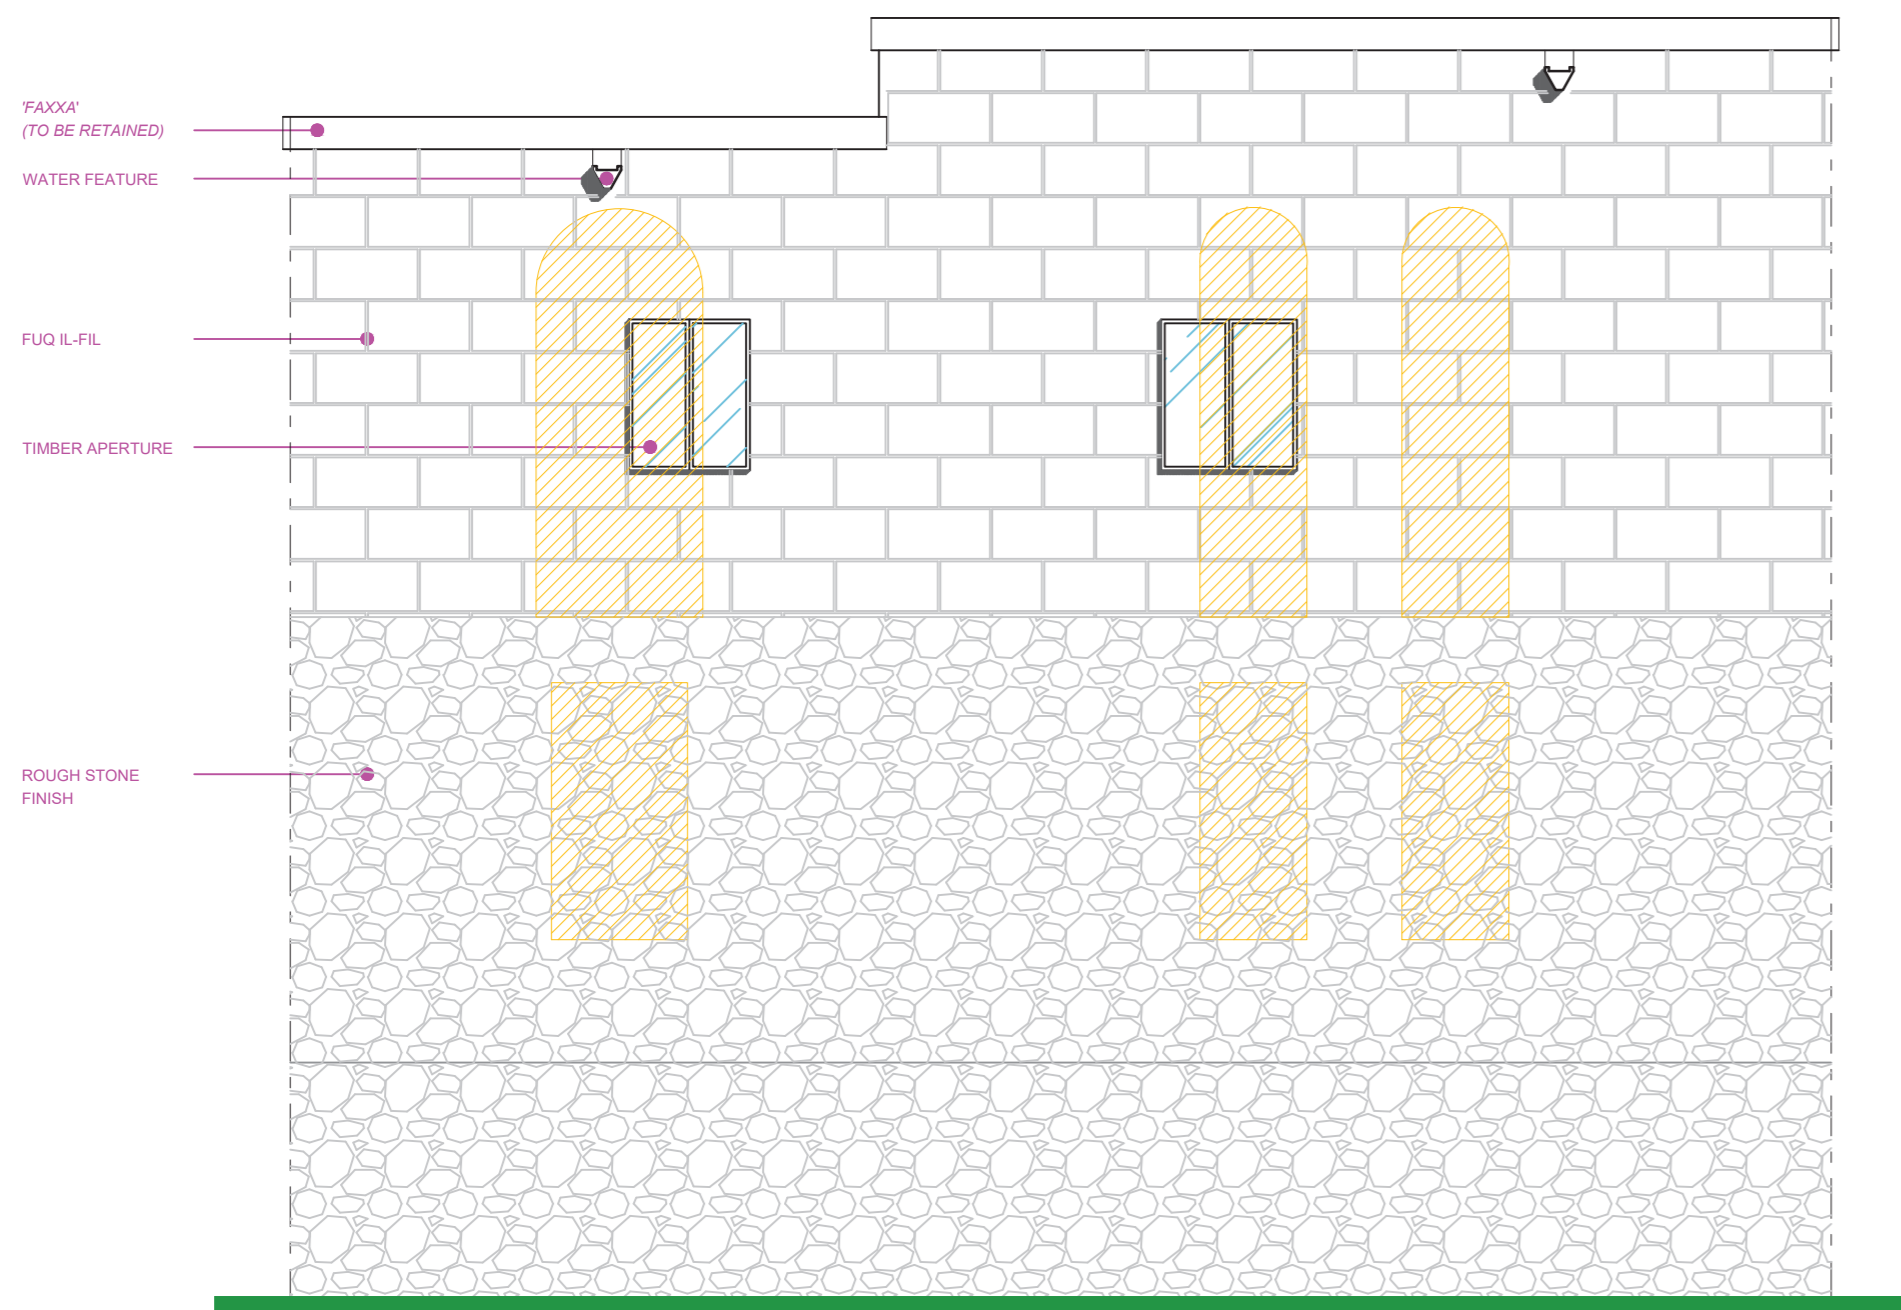


EXISTING BACK 'INTERNAL' ELEVATION
scale 1:50

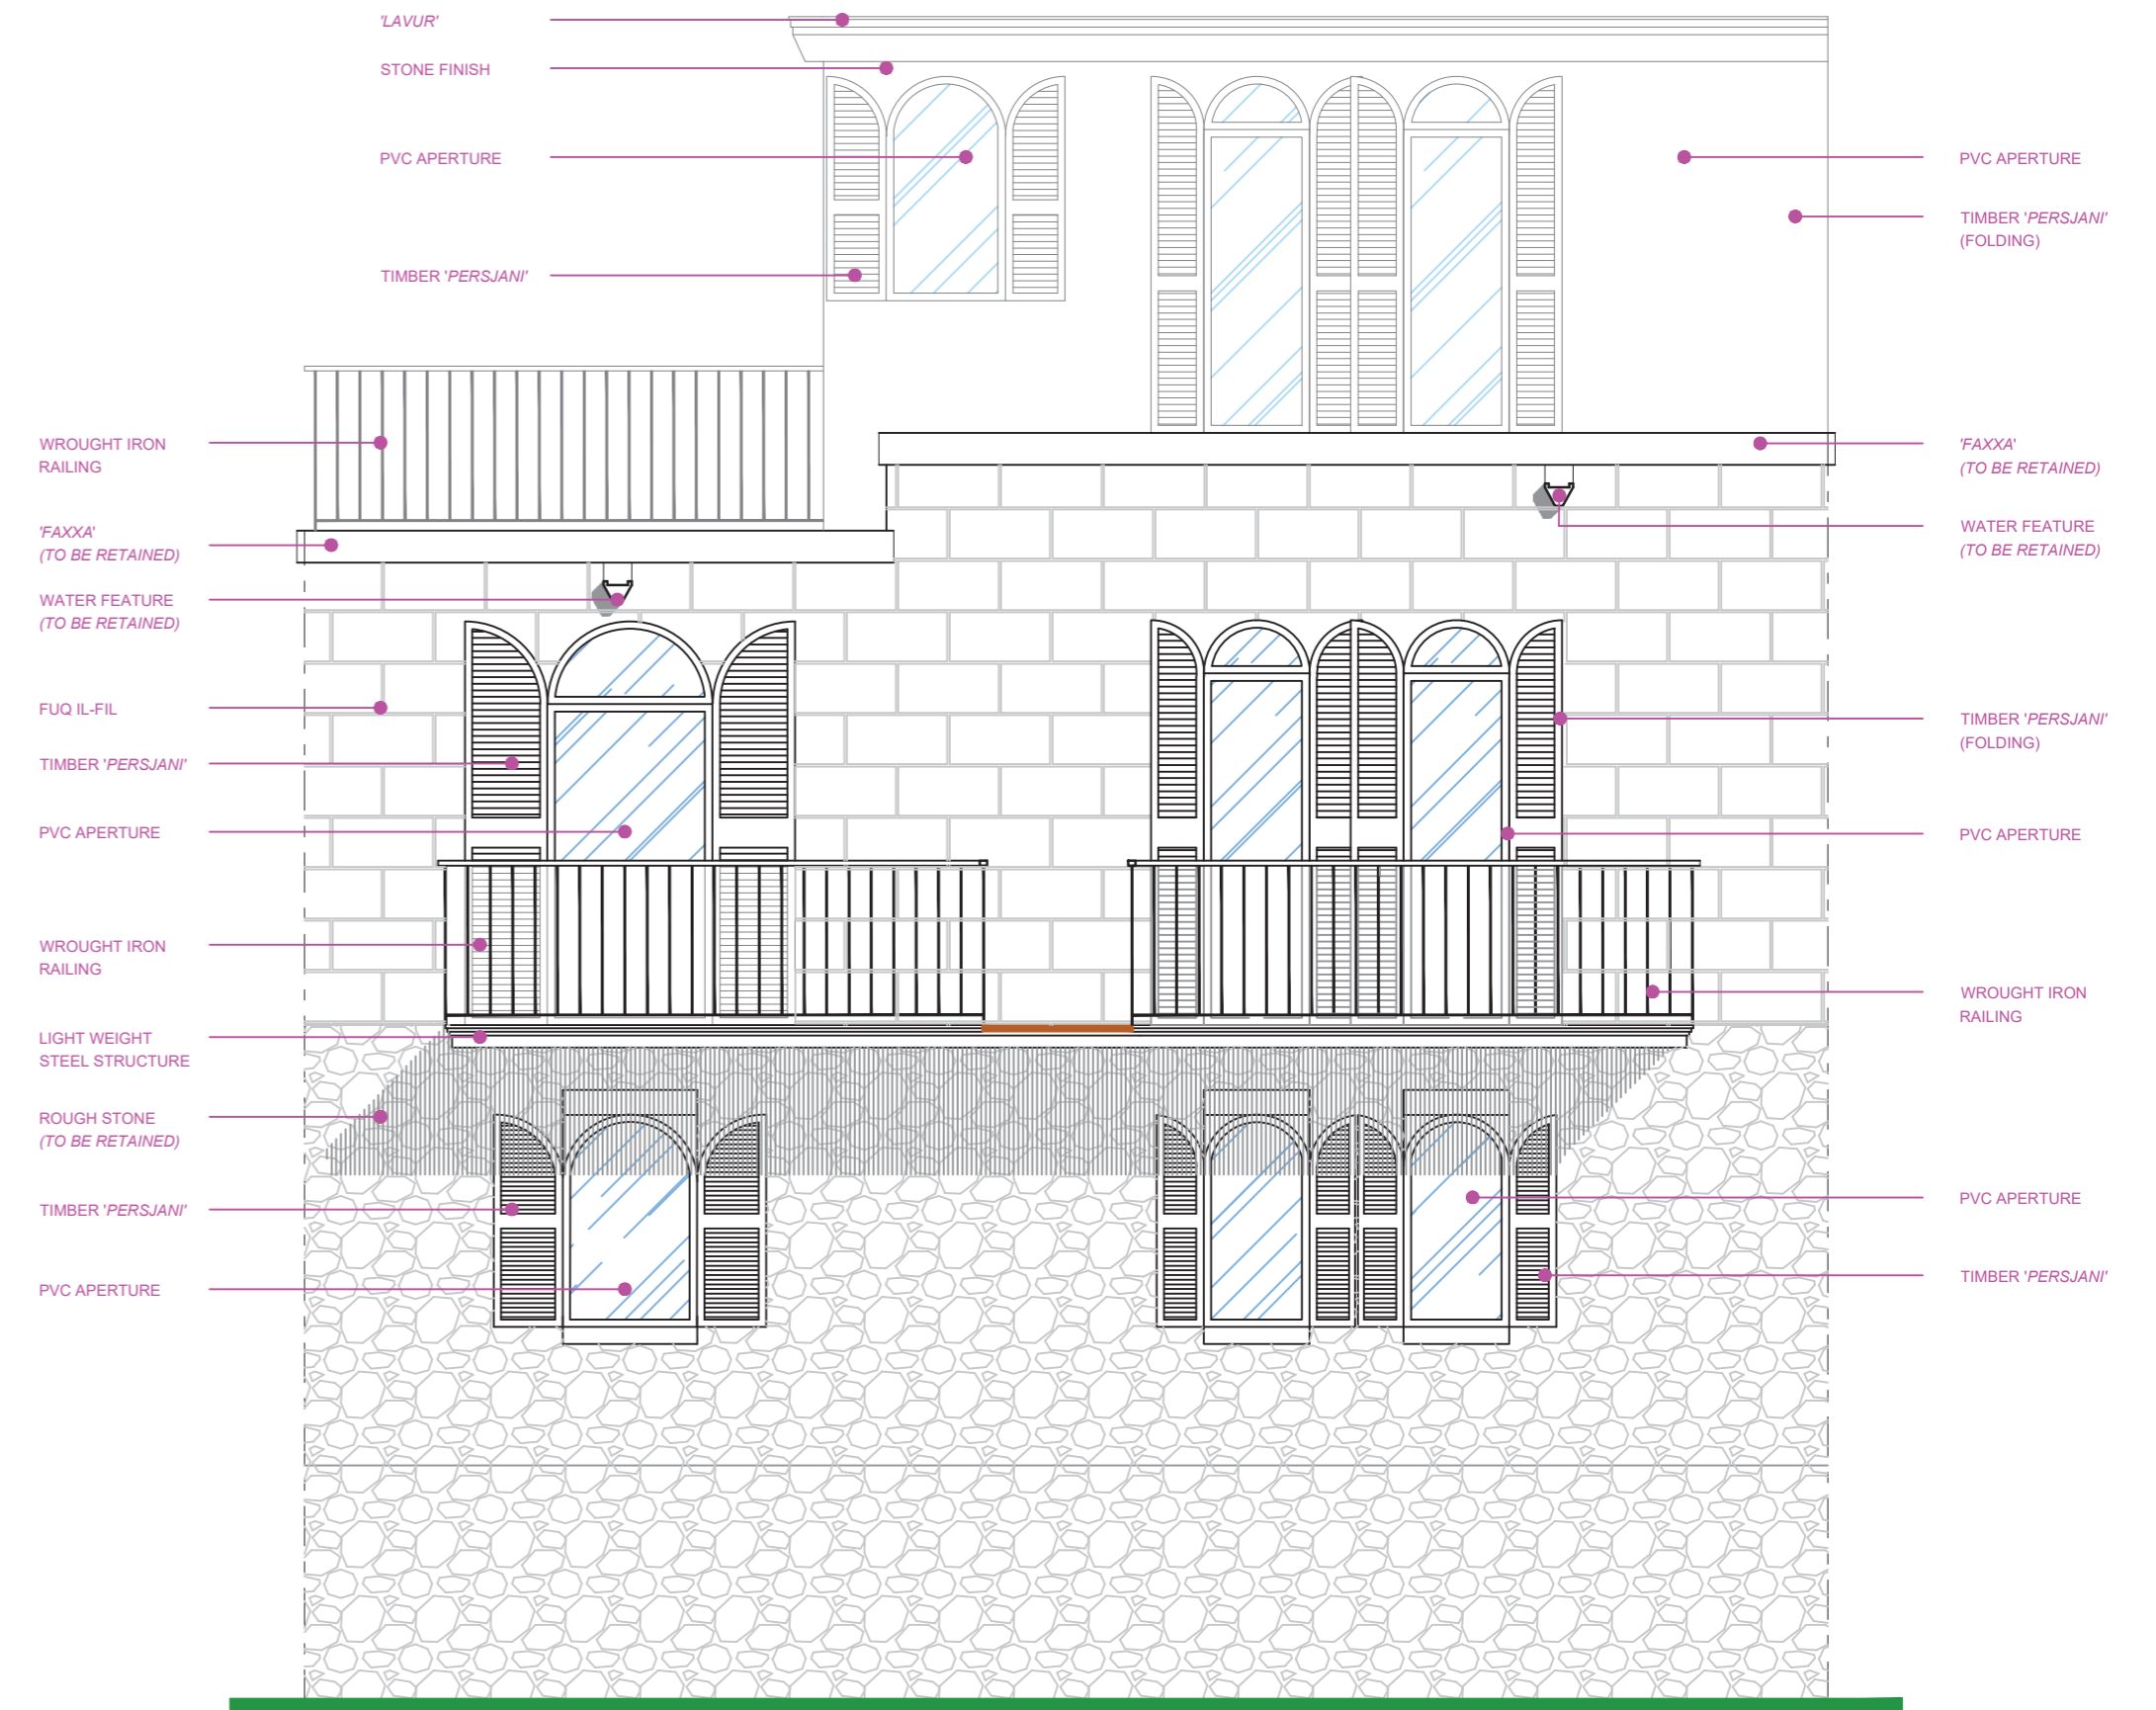

PROPOSED BACK 'INTERNAL' ELEVATION
scale 1:50

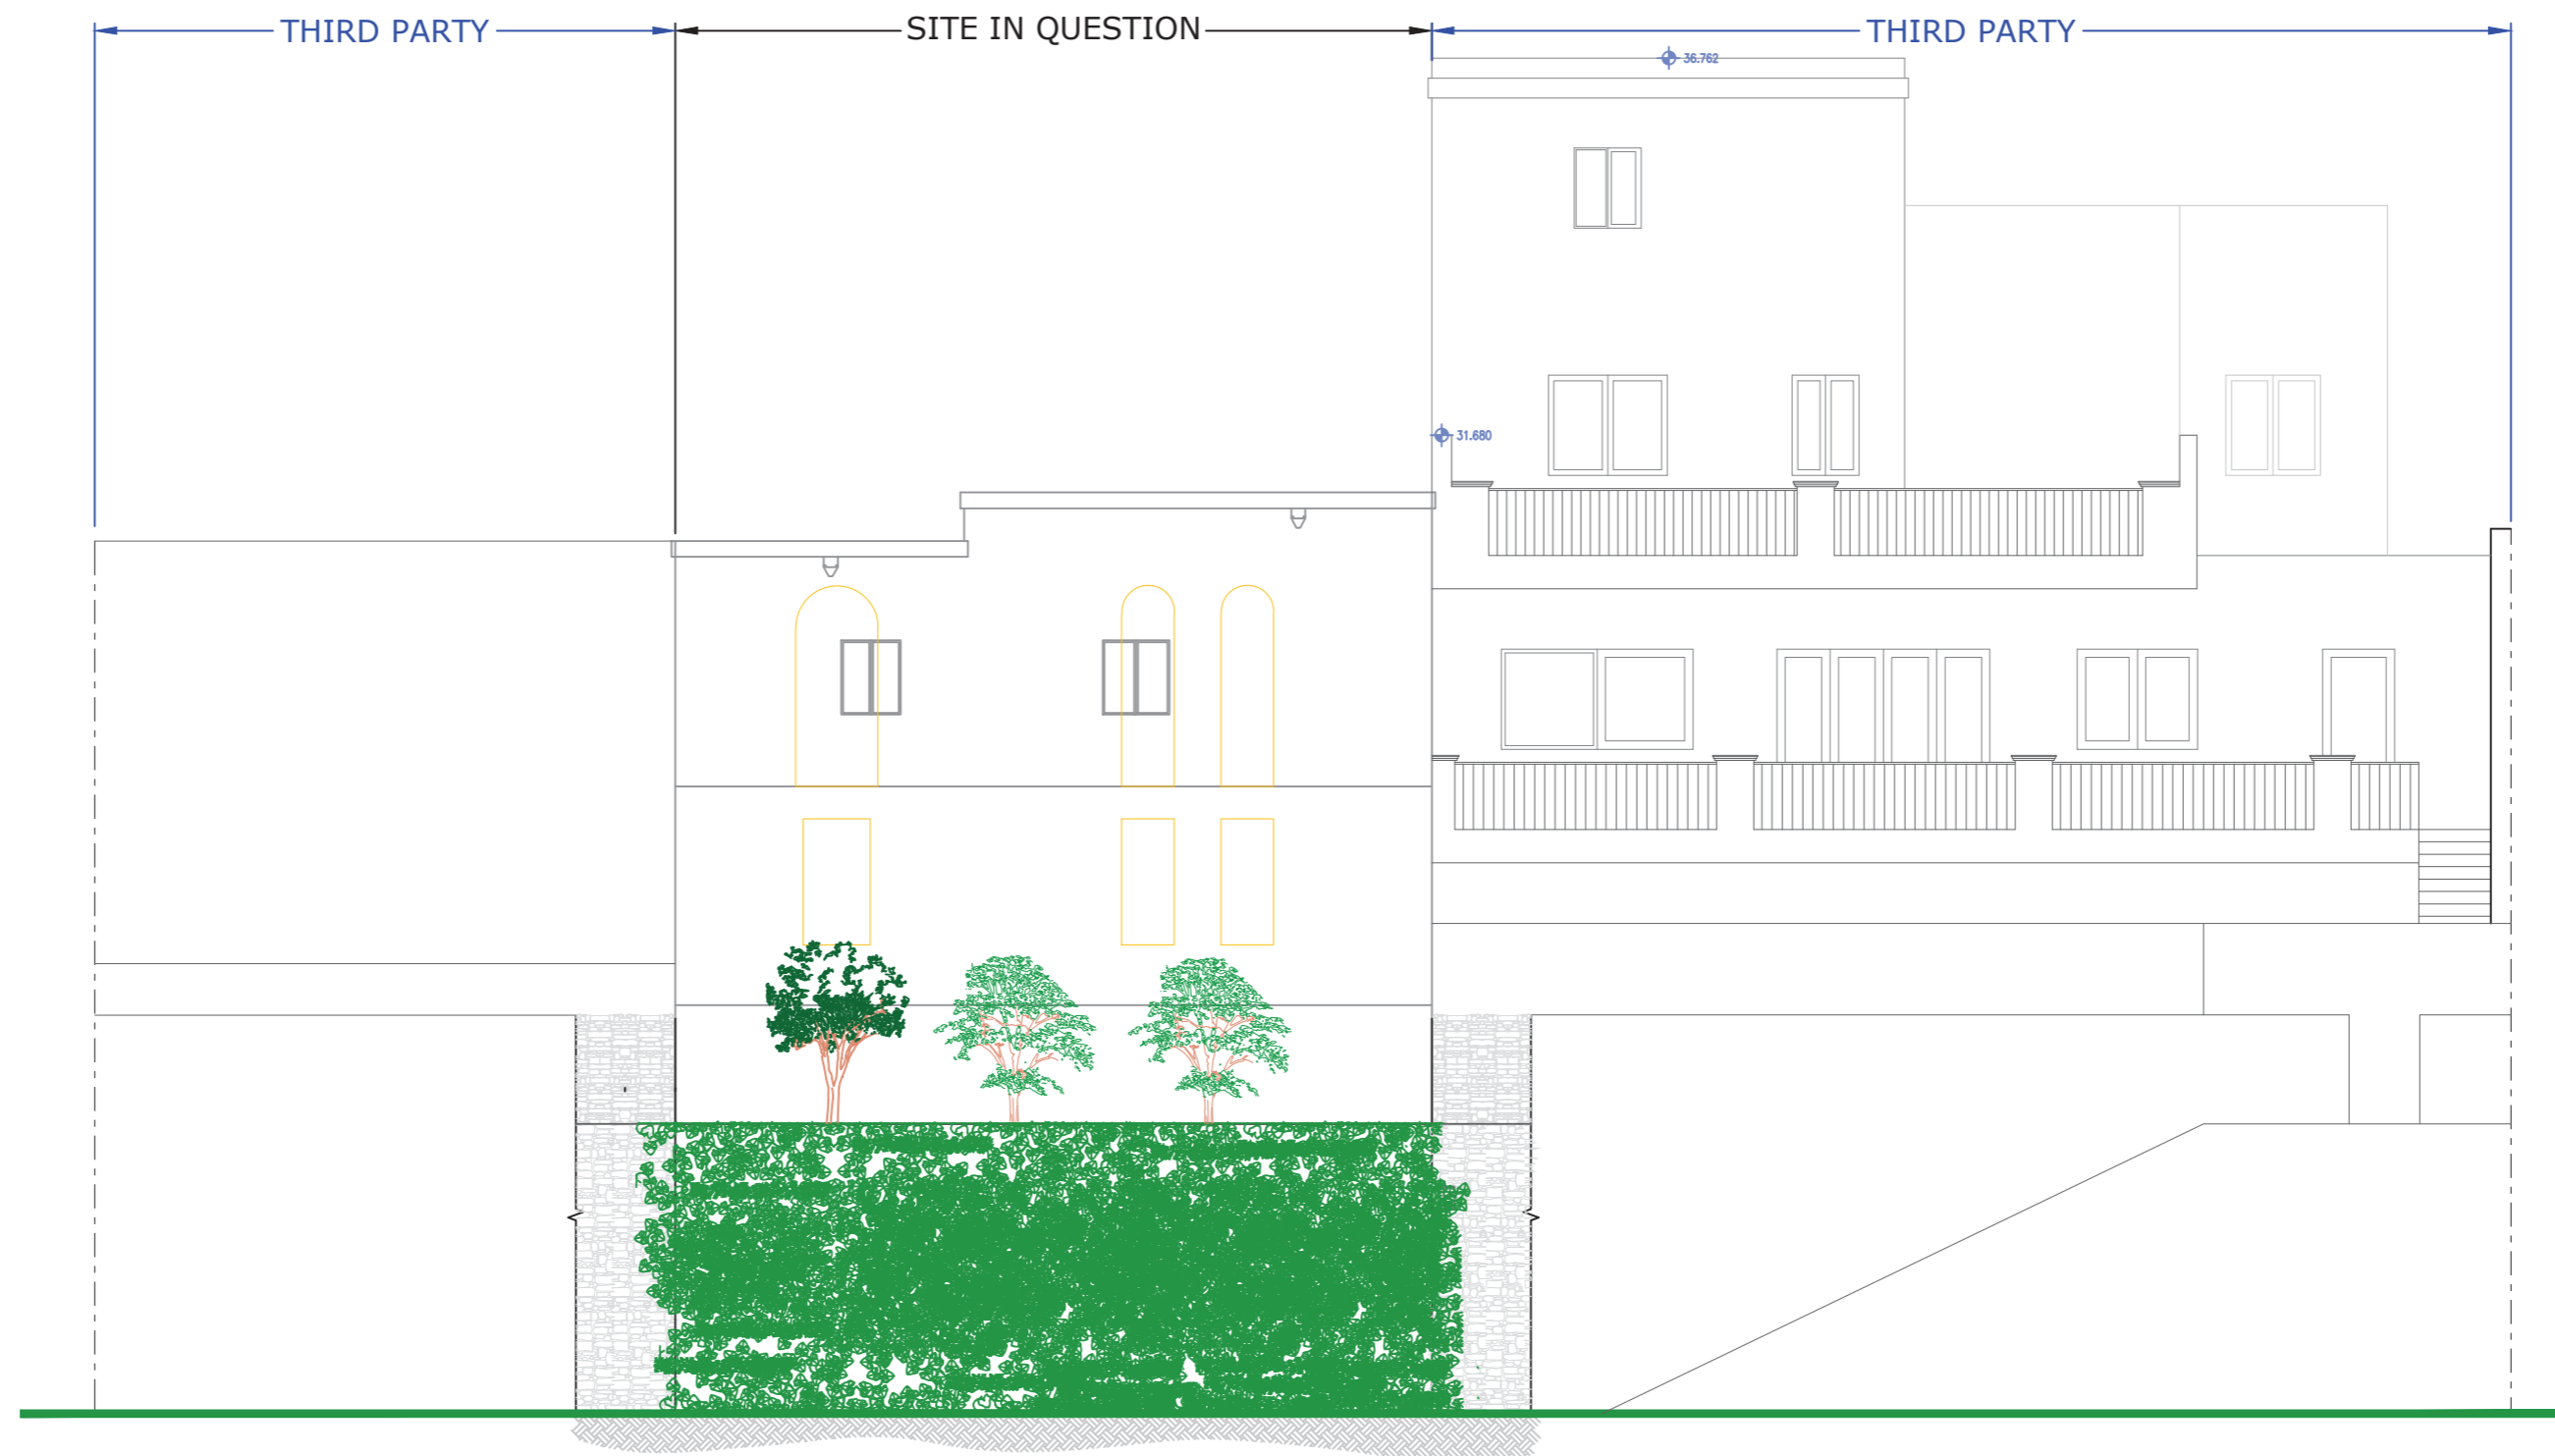

EXISTING BACK ELEVATION
scale 1:100

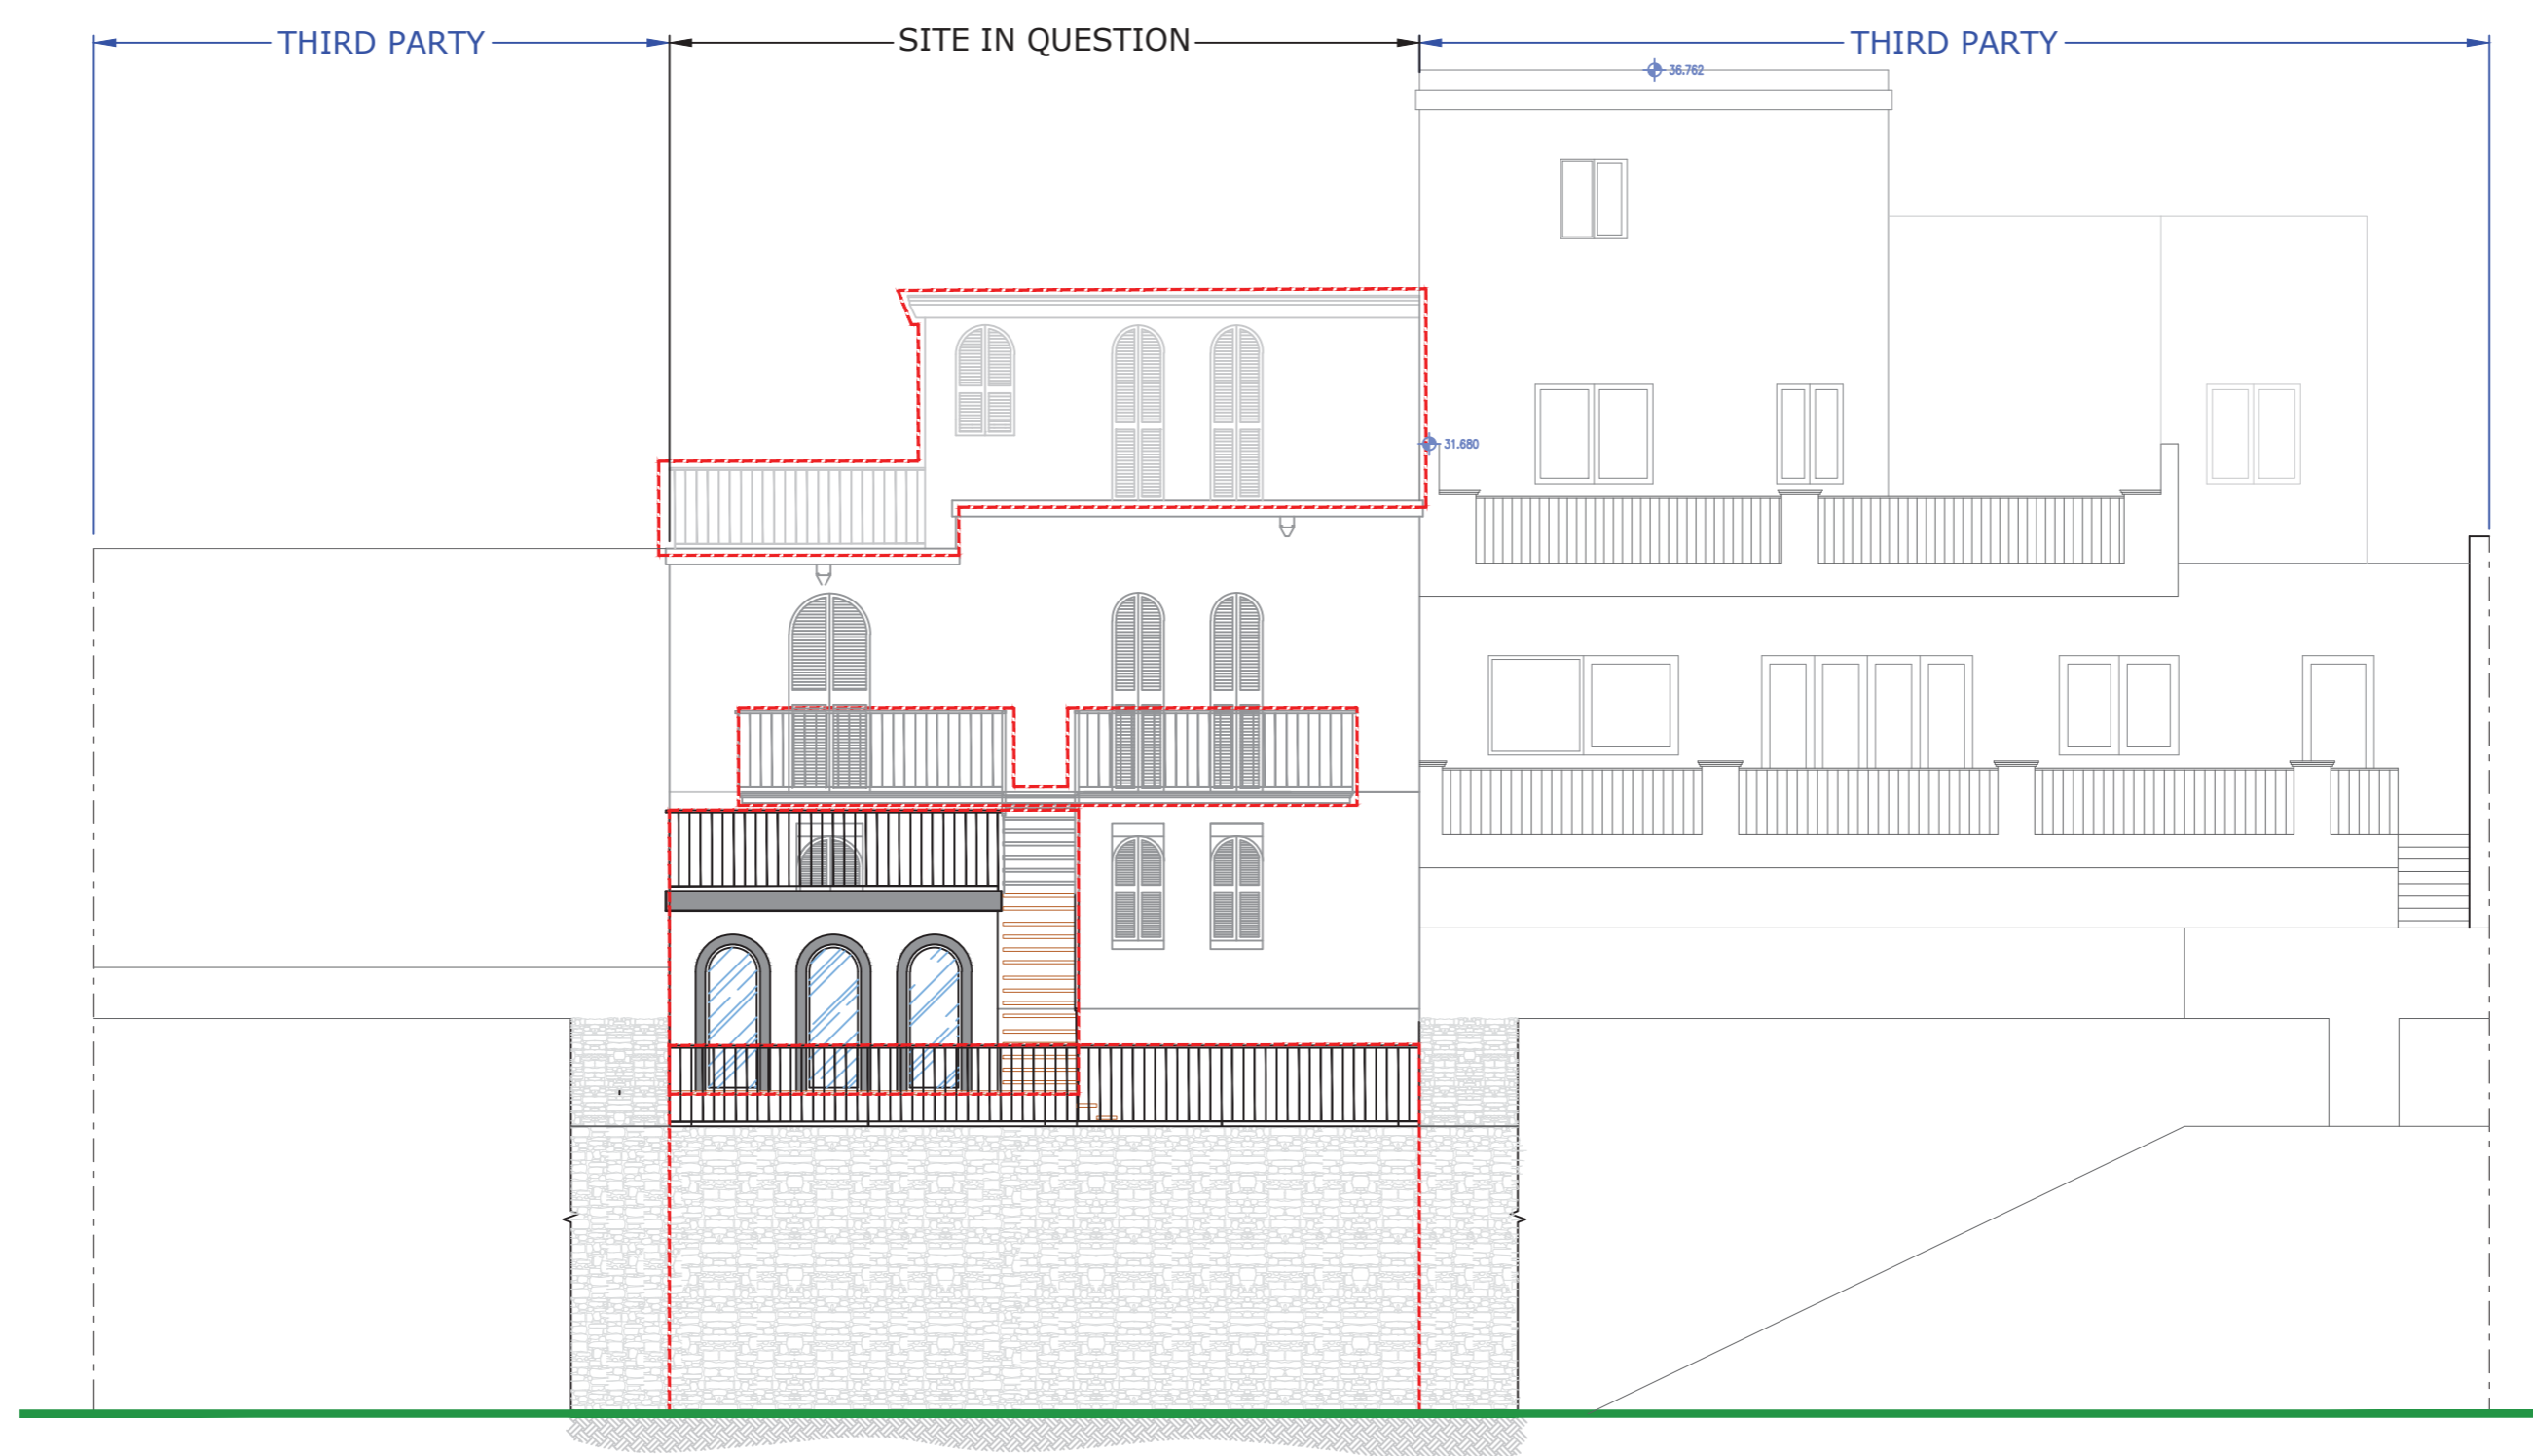

PROPOSED BACK ELEVATION
scale 1:100


NOTES
BUILDING IS PRE 1967 NO ALTERATIONS OR CHANGES TO ROOM USES RECORDED EVER SINCE.




LEGEND
 TO DEMOLISH
 TO CONSTRUCT

REV NO	DATE	REMARKS
01	2011.19	REPLY TO 991 - AMENDMENTS TO PROPOSED DRAWINGS
02	2011.19	ADDITIONAL DOCUMENTS PHOTO SURVEY
03	24.02.20	REPLY TO 991 COVER - AMENDMENTS TO PROPOSED DRAWINGS
04	13.03.20	REPLY TO 991 - AMENDMENTS TO PROPOSED DRAWINGS
05	05.05.20	CORRECTION DRAWINGS


DRAWN	APPLICATION TYPE
JB	FULL DEVELOPMENT PERMISSION
DESCRIPTION OF WORKS:	INTERNAL ALTERATIONS AND AN EXTENSION OF A NEW FLOOR TO EXISTING DWELLING AND THE CONSTRUCTION OF POOL
DRAWING TITLE:	BACK ELEVATIONS

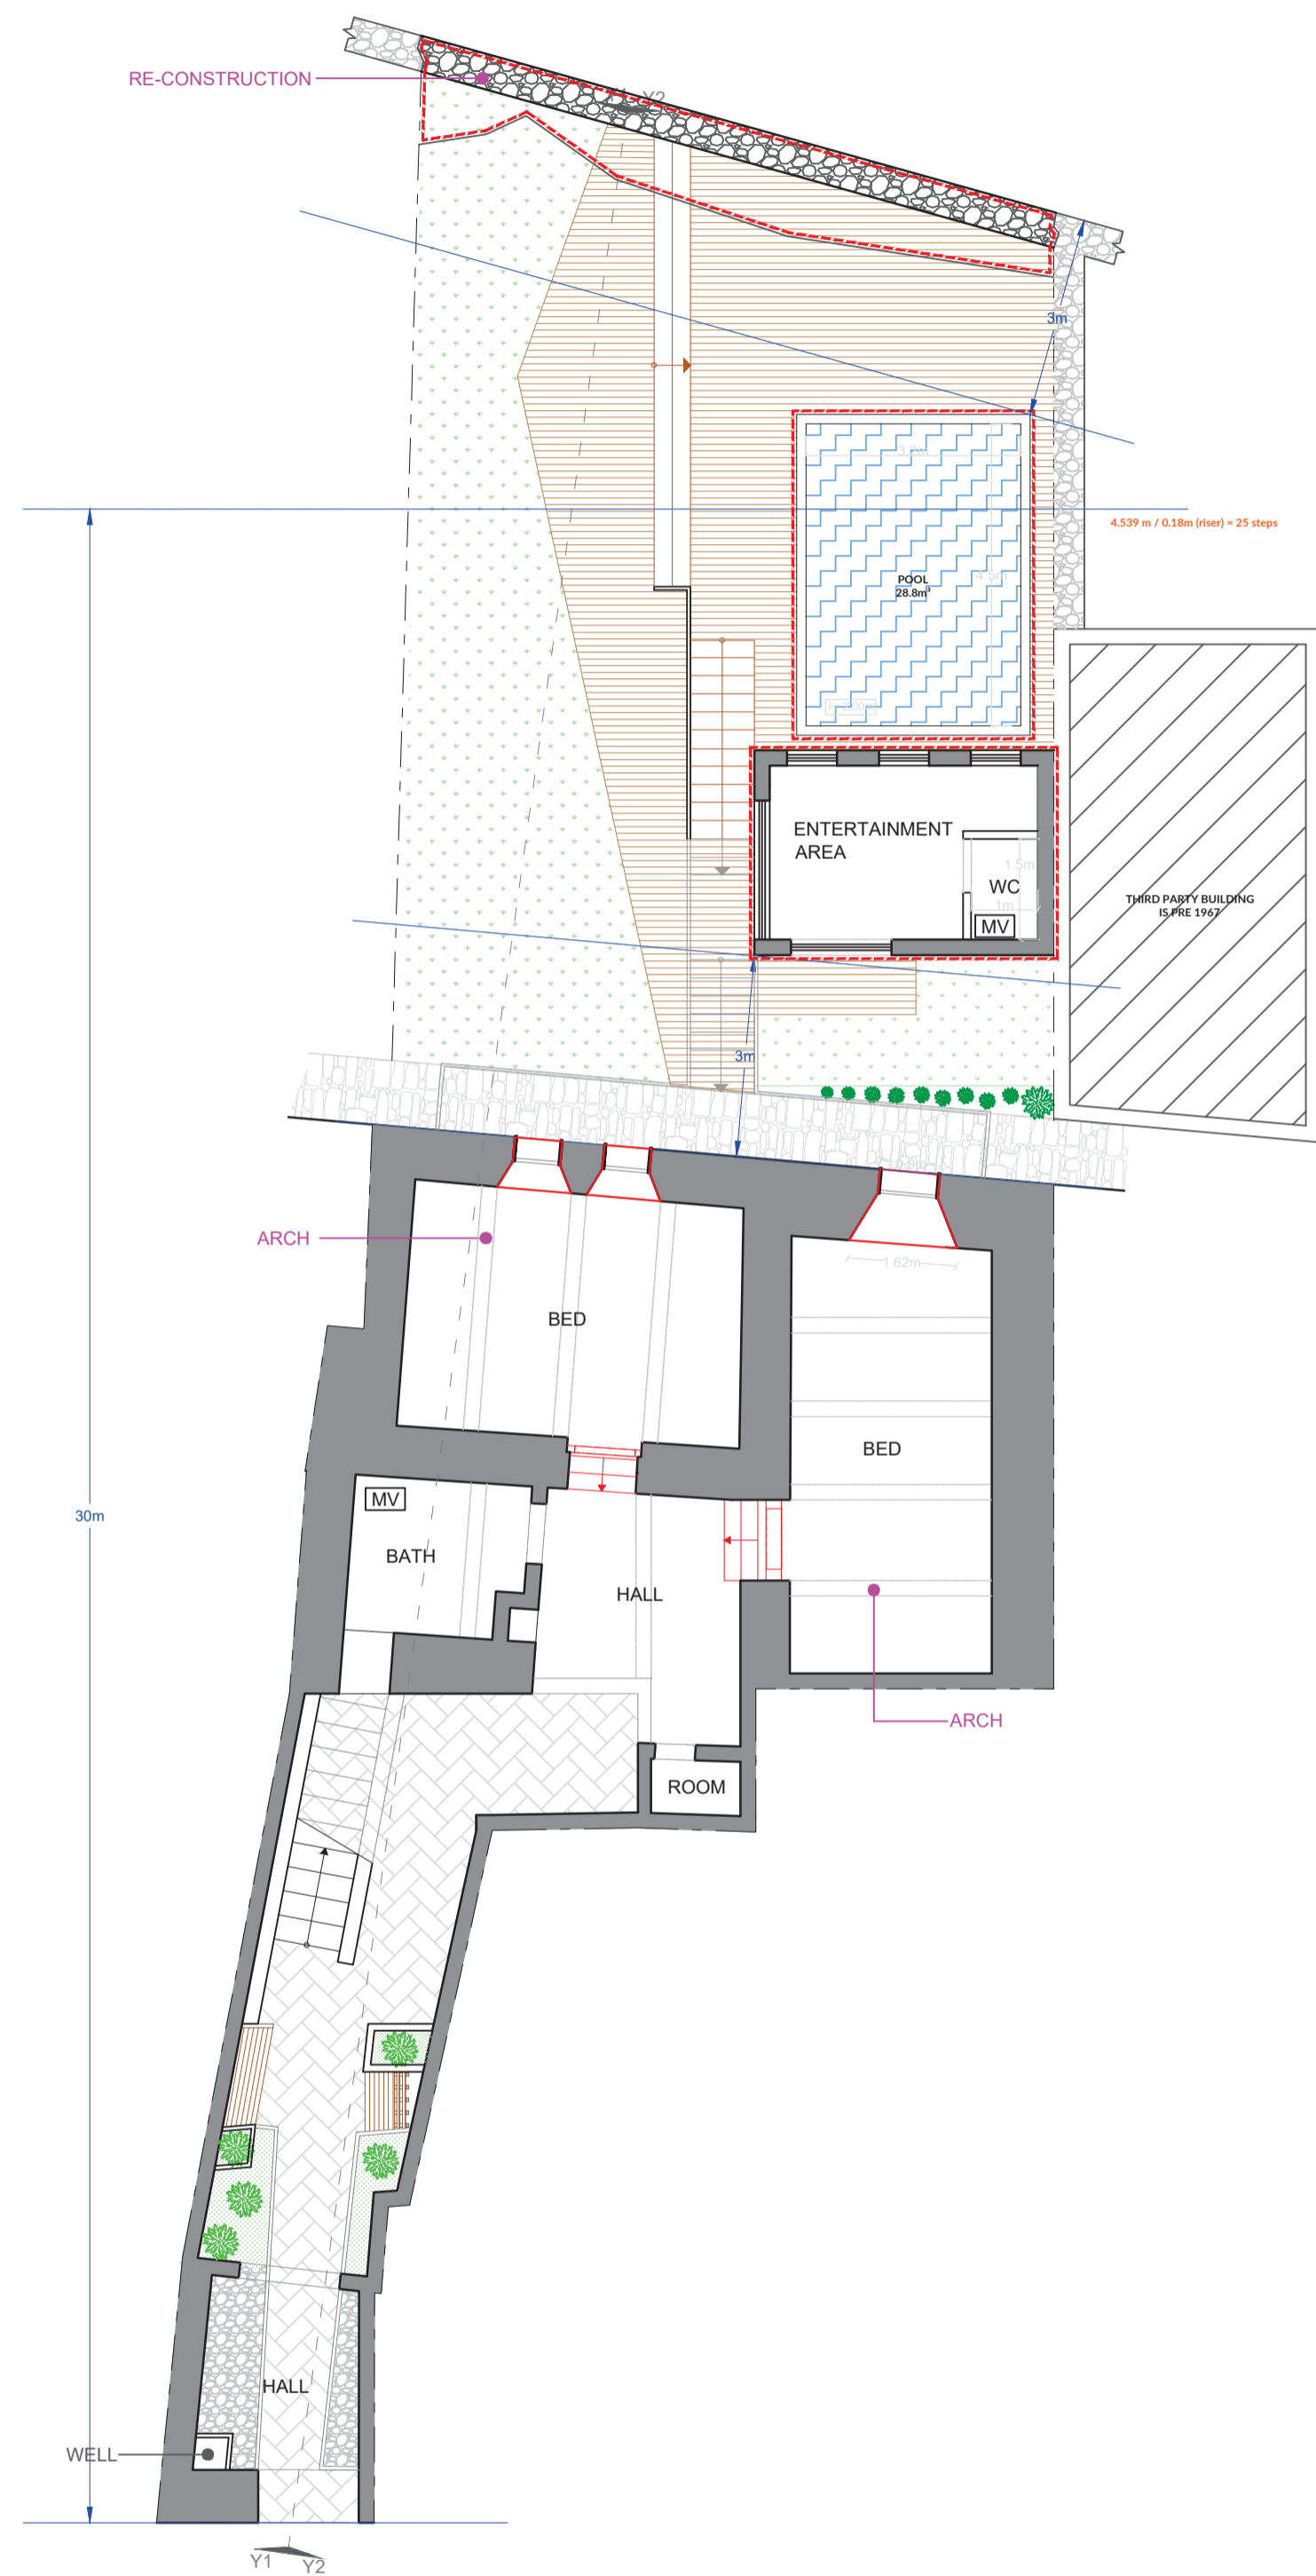


PROPOSED GROUND FLOOR LEVEL
scale 1:100

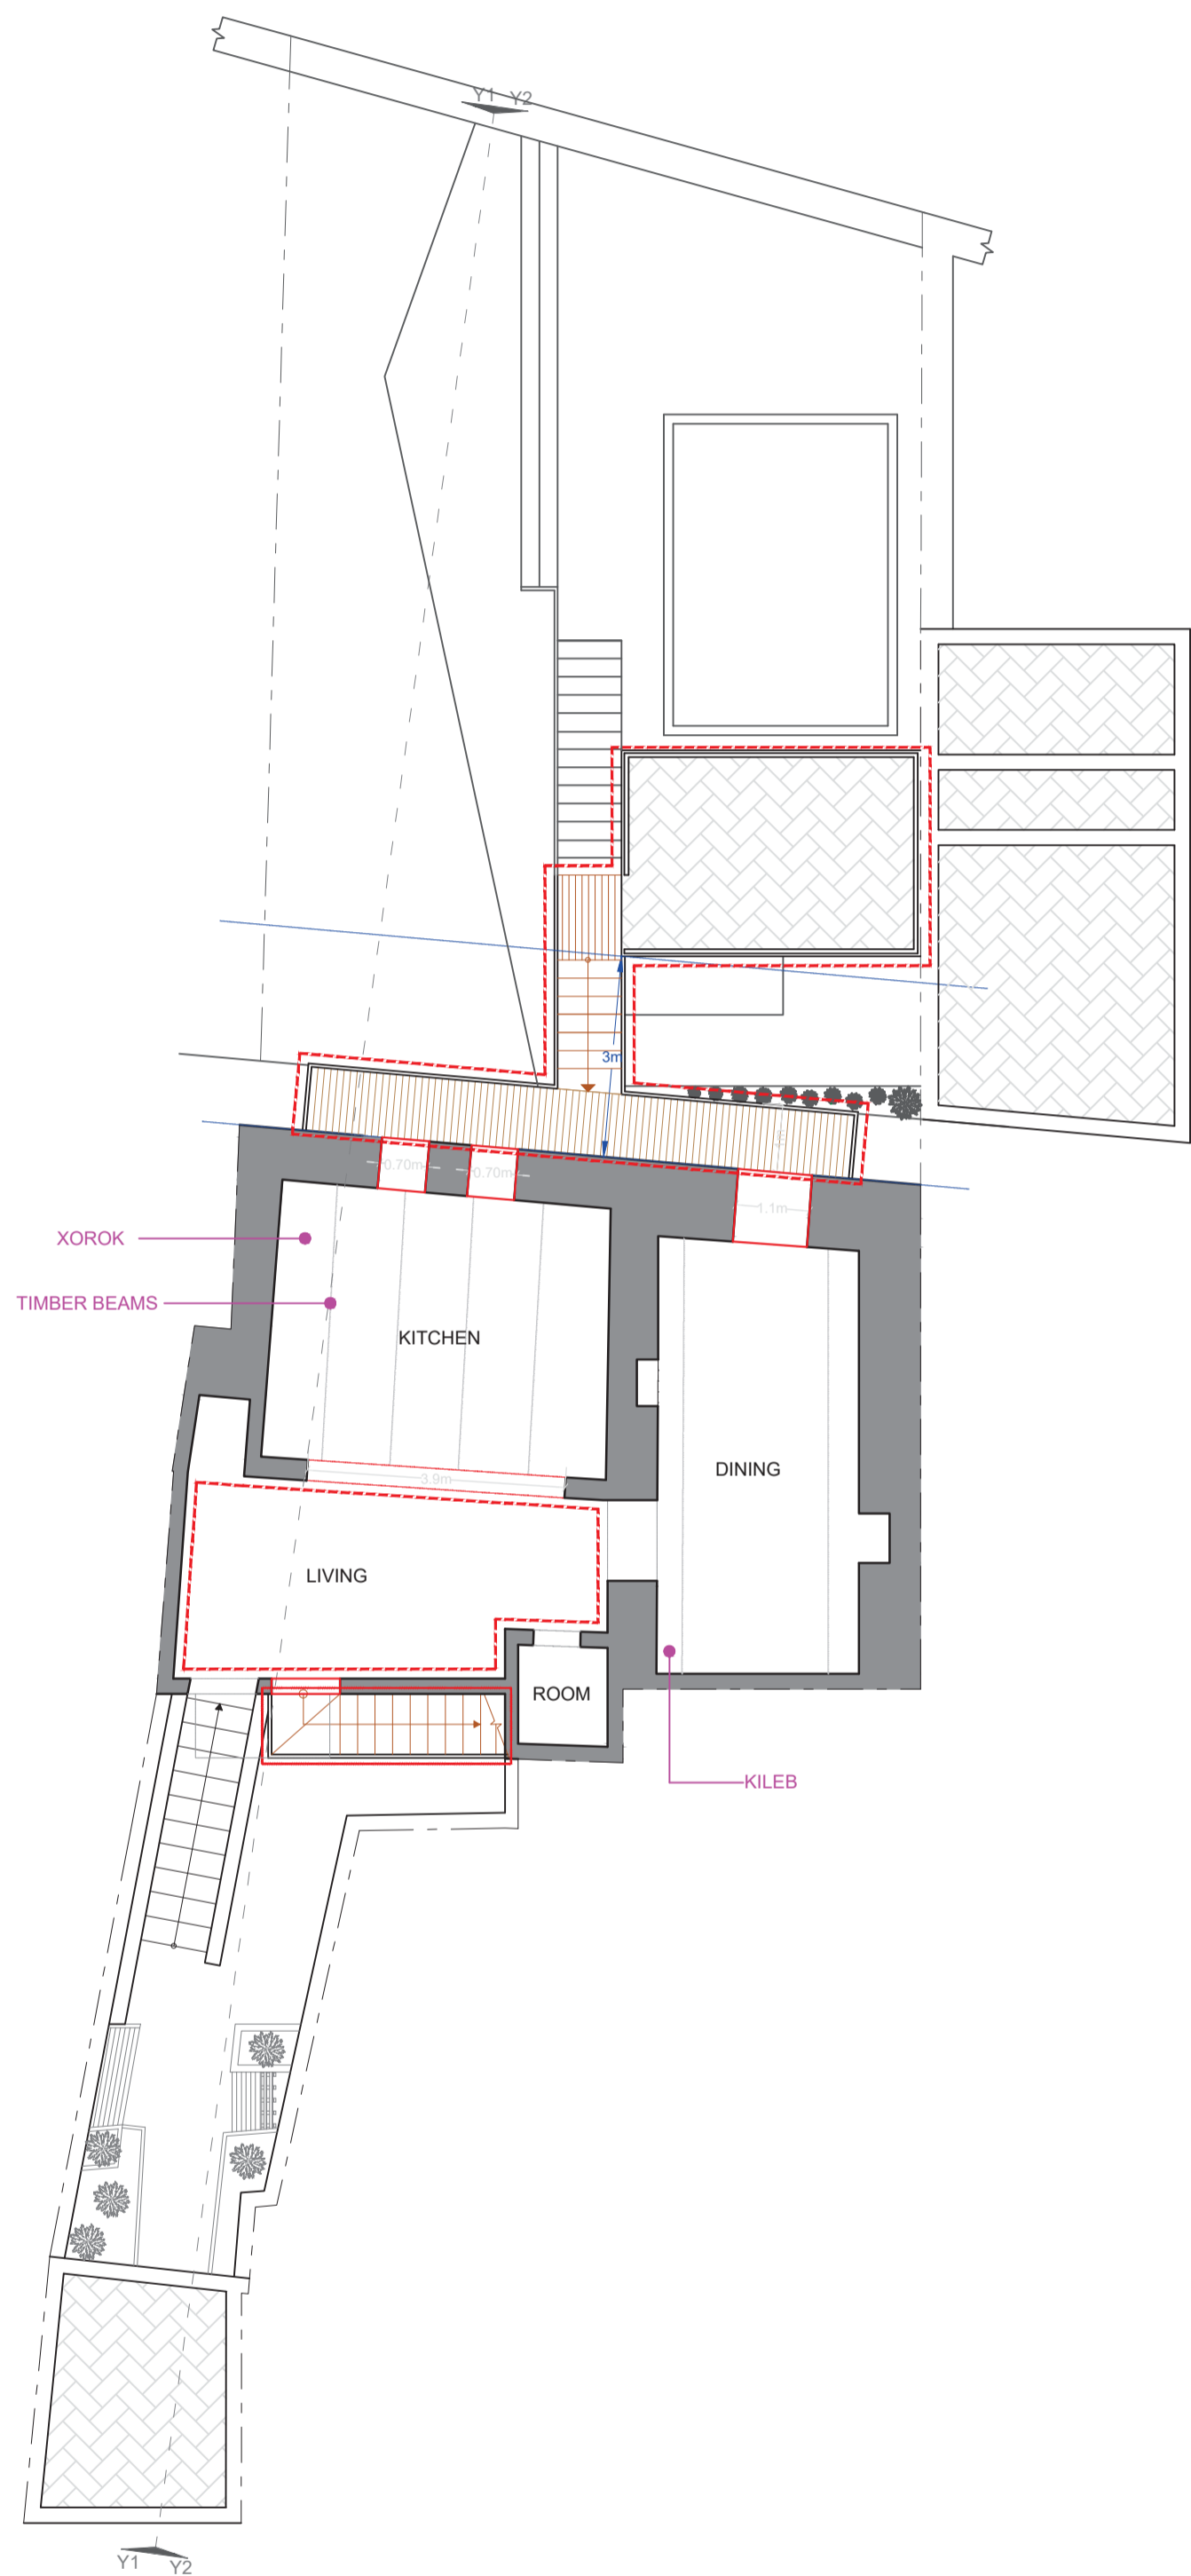

PROPOSED FIRST FLOOR LEVEL
scale 1:100

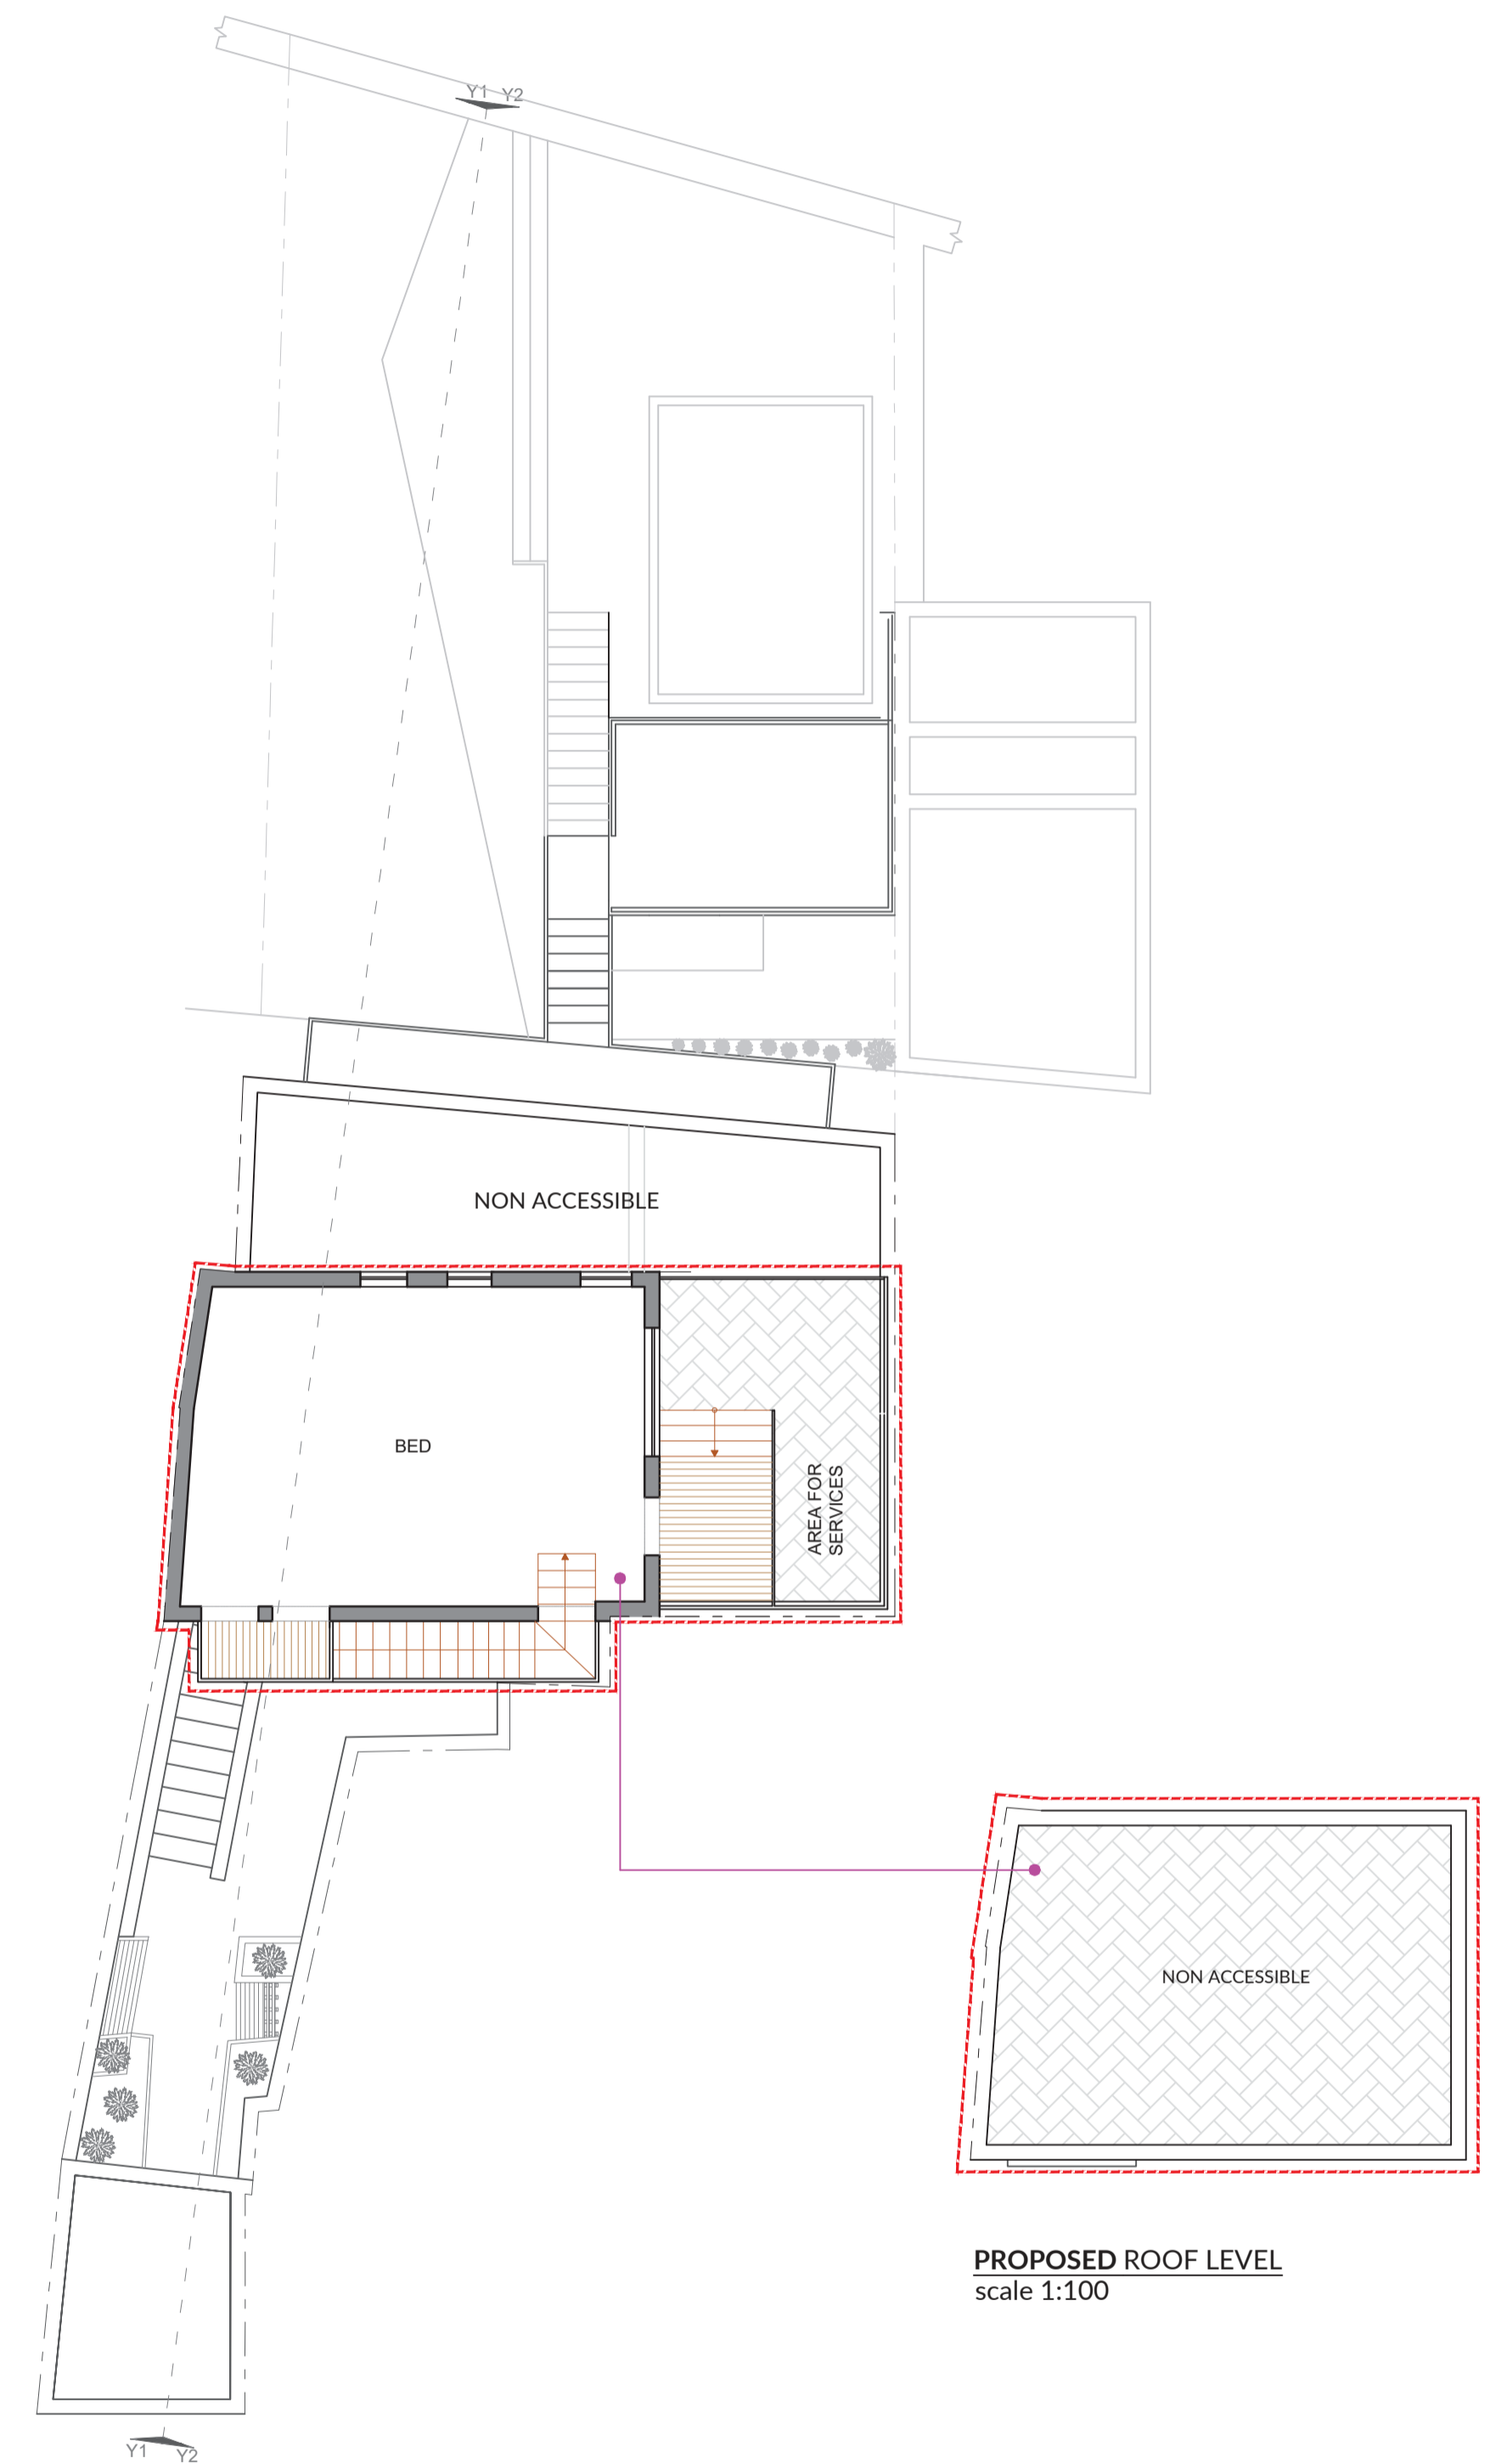

PROPOSED SECOND FLOOR LEVEL
scale 1:100

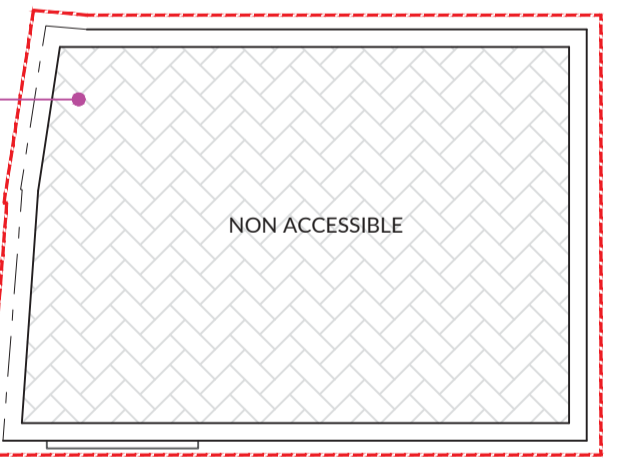

PROPOSED ROOF LEVEL
scale 1:100

REV NO	DATE	REMARKS	DRAWN	APPLICATION TYPE
01	20.11.19	REPLY TO RFI - AMENDMENTS TO PROPOSED DRAWINGS	JB	FULL DEVELOPMENT PERMISSION
02	25.11.19	ADDITIONAL DOCUMENTS PHOTO SURVEY	JB	DESCRIPTION OF WORKS: INTERNAL ALTERATIONS AND AN EXTENSION OF A NEW FLOOR TO EXISTING DWELLING AND THE CONSTRUCTION OF POOL
03	24.02.20	REPLY TO RFI SCH. EBA - AMENDMENTS TO PROPOSED DRAWINGS	JB	
04	13.03.20	REPLY TO RFI - AMENDMENTS TO PROPOSED DRAWINGS	JB	DRAWING TITLE: EXISTING FLOOR PLANS
05	05.05.20	DEFERRAL DRAWINGS	JB	

NOTES
BUILDING IS PRE 1967
NO ALTERATIONS OR CHANGES TO ROOM USES RECORDED EVER SINCE.

0 1 2 3 4 5 6 7 8 9 10m
SCALE 1:100

LEGEND
 TO DEMOLISH
 TO CONSTRUCT