



○ Front Elevation
Scale 1:100


- 1- Unpainted Franka Stone
 - 2- Beige Silicato
 - 3- White Silicato
 - 4- Travertine Cladding
- White Aluminum Apertures and Railings

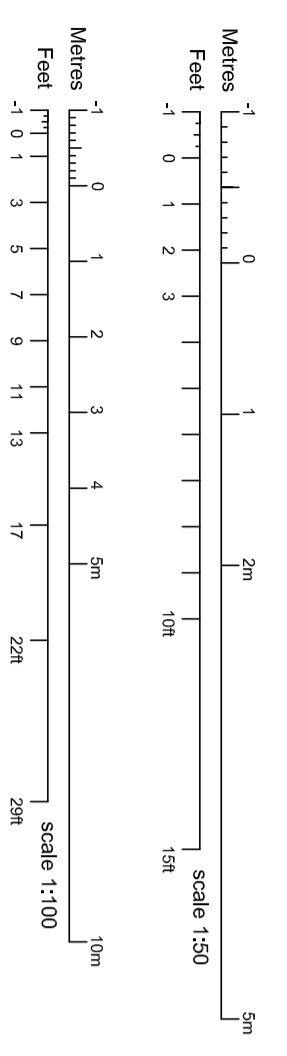

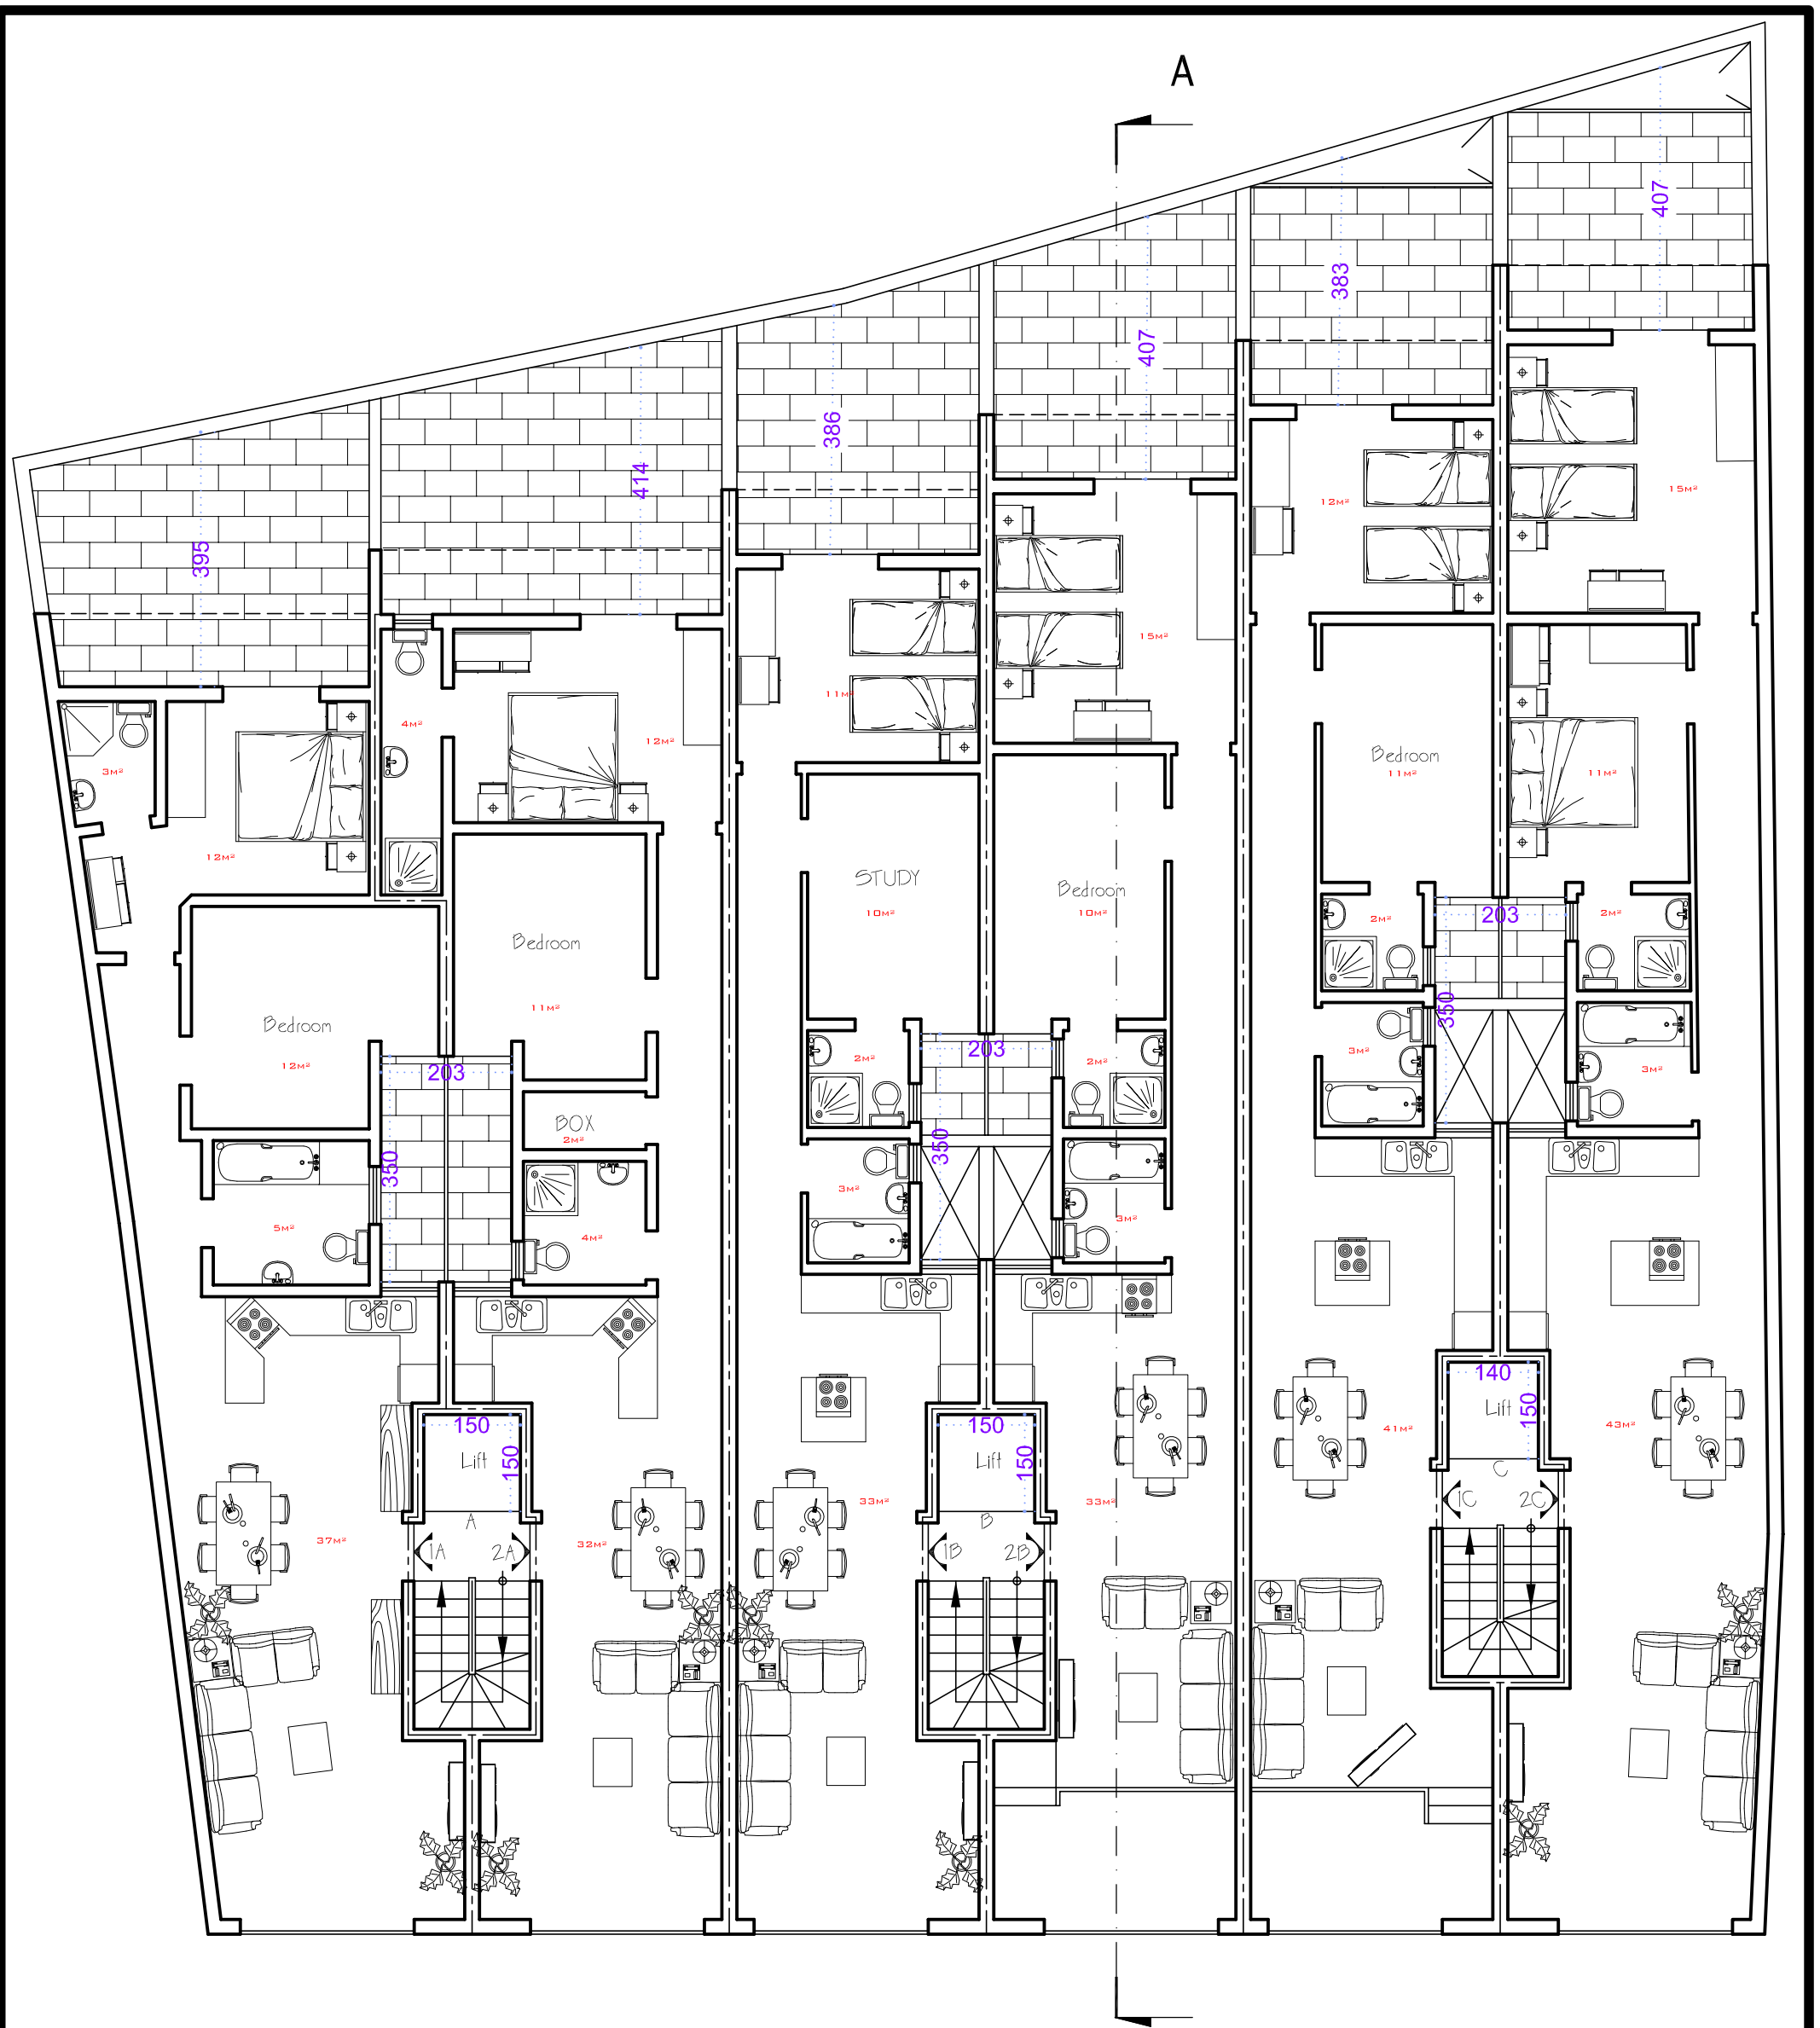

Level 3
Scale 1:100

Aptment no	number of bedrooms	interior area	exterior area
1A	2	87M ²	22M ²
2A	2	83M ²	23M ²
1B	1	77M ²	17M ²
2B	2	81M ²	17M ²
1C	2	86M ²	14M ²
2C	2	97M ²	14M ²

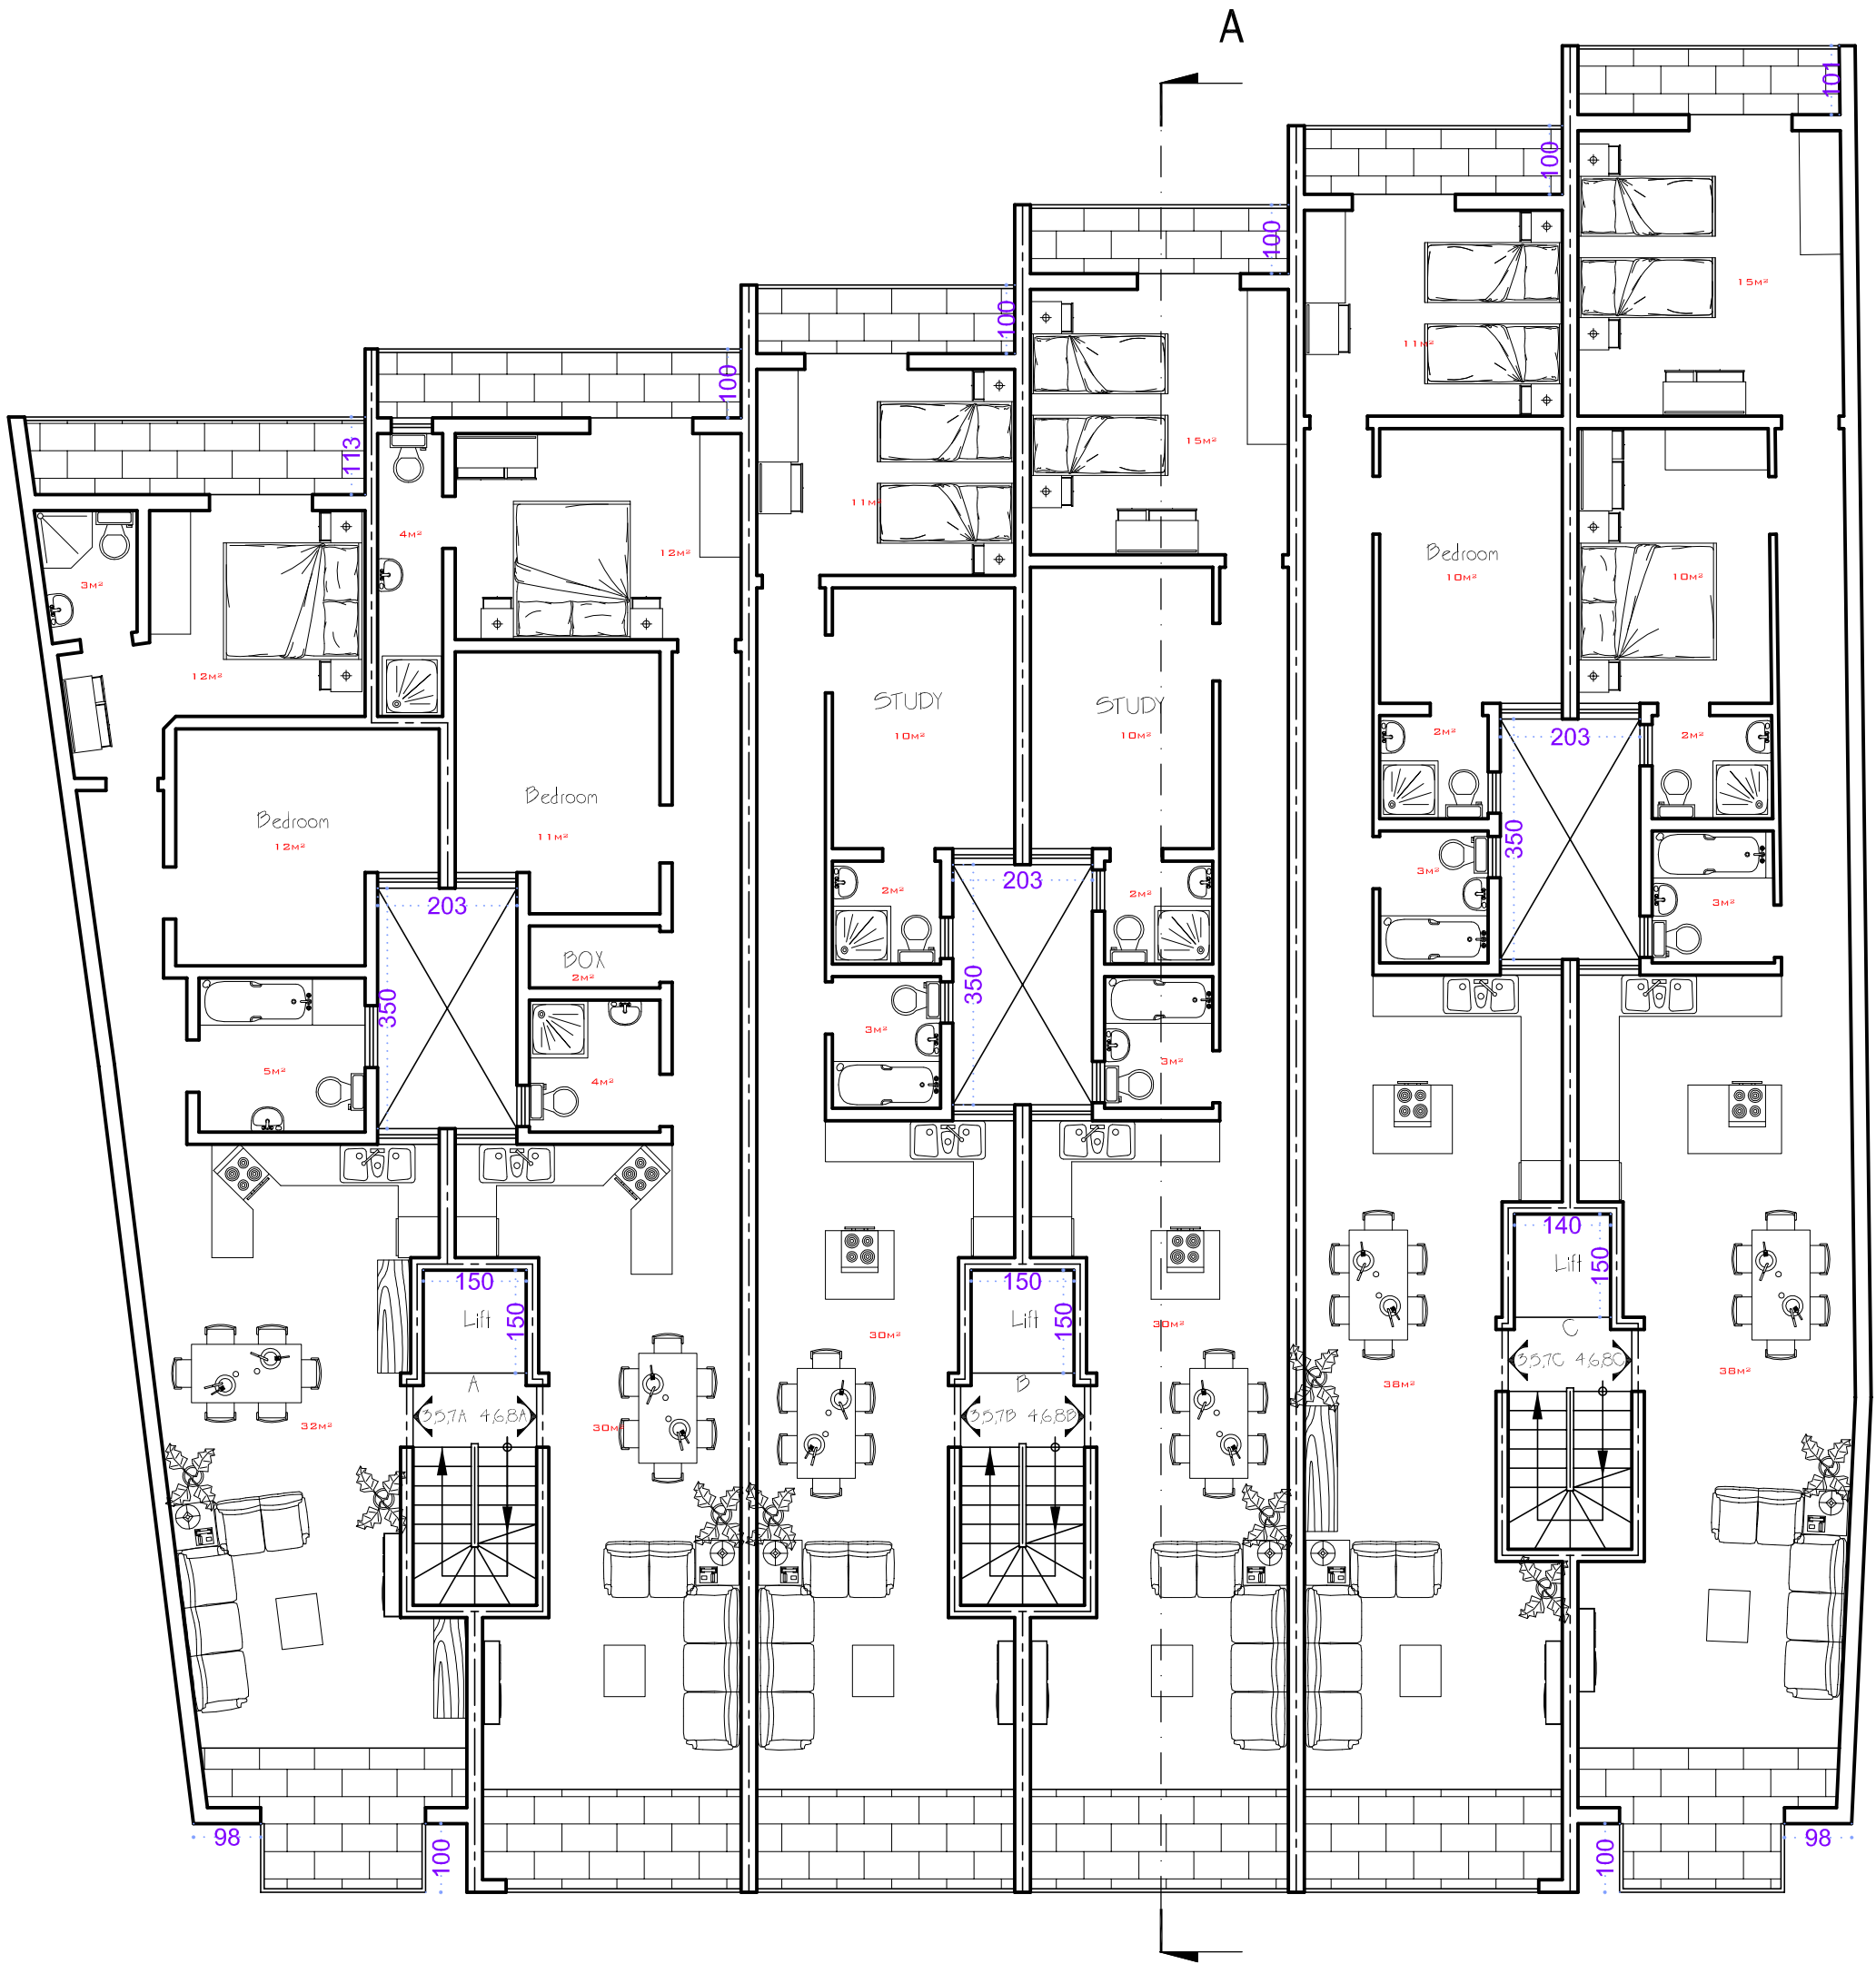


Level 4,5 and 6
Scale 1:100

Aptment no	number of bedrooms	interior area	exterior area
3,5,7 A	2	81 M ²	13 M ²
4,6,8 A	2	81 M ²	11 M ²
3,5,7 B	1	74 M ²	11 M ²
4,6,8 B	1	79 M ²	11 M ²
3,5,7 C	2	84 M ²	11 M ²
4,6,8 C	2	93 M ²	13 M ²




○ Penthouse Plan
Scale 1:100

Aptment no	number of bedrooms	interior area	exterior area
9A	3	136M ²	48M ²
9B	1	58M ²	19M ²
10B	1	63M ²	19M ²
9C	1	67M ²	19M ²
10C	1	78M ²	19M ²

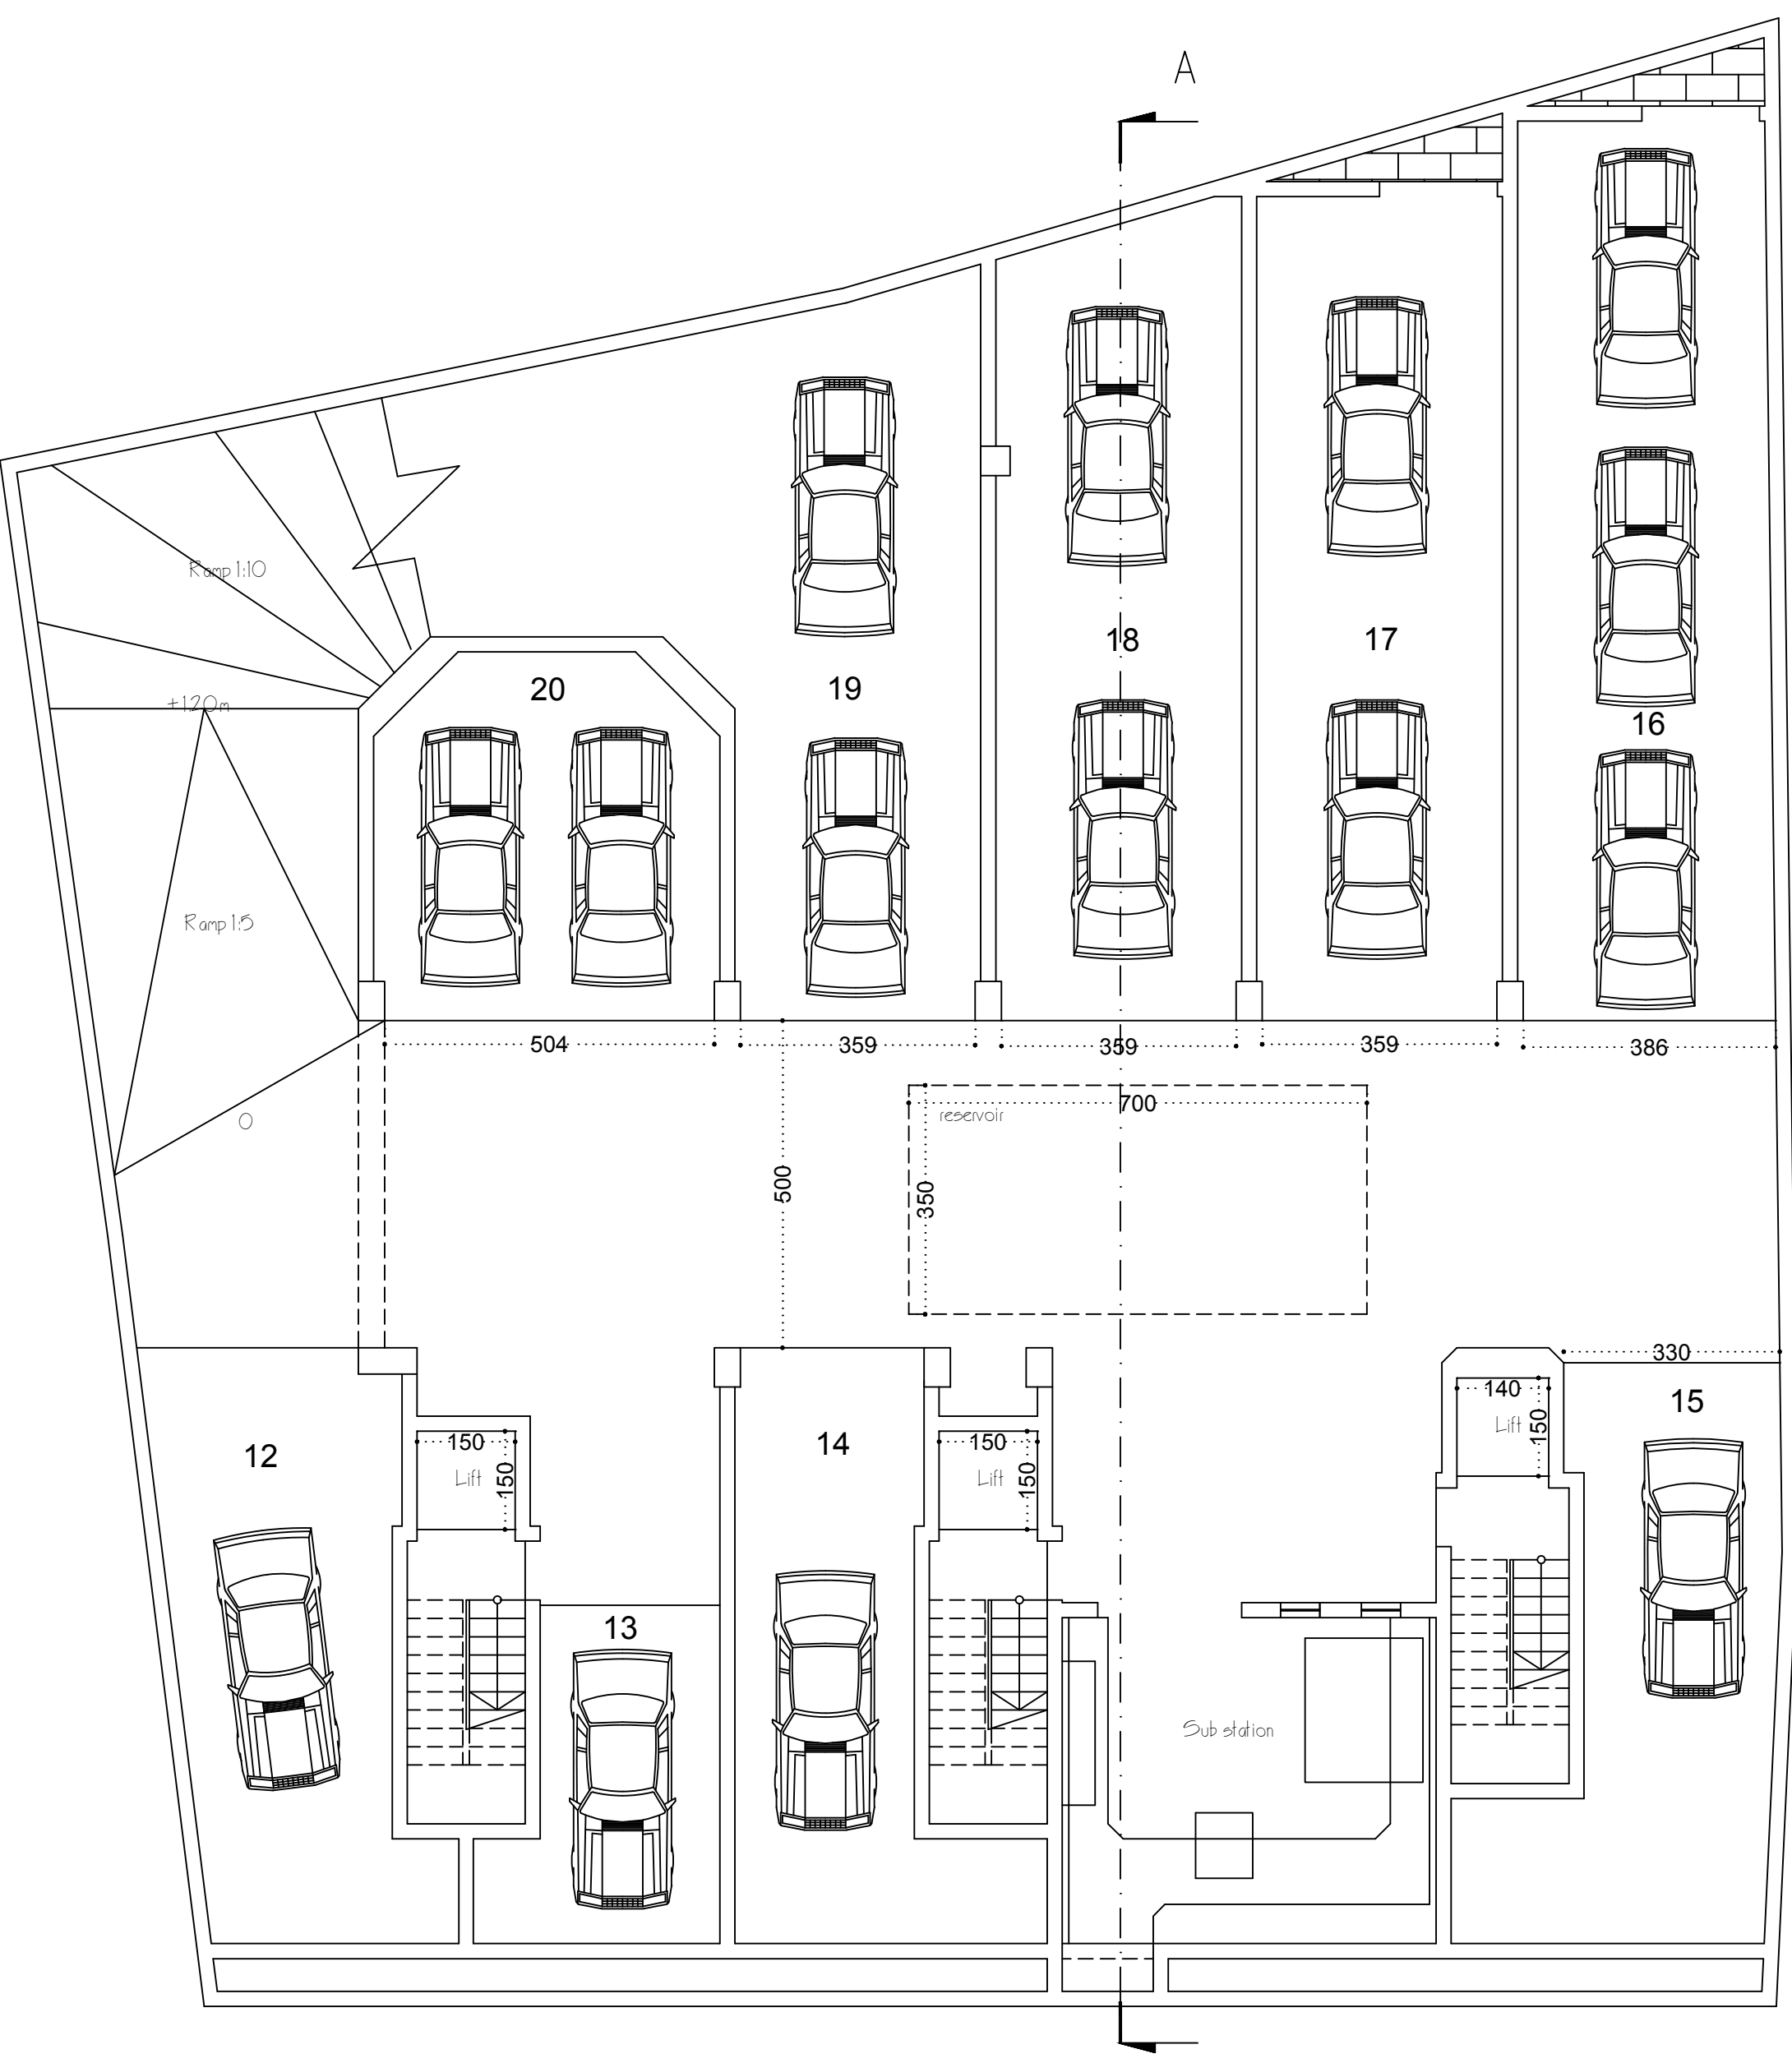

○ Level 1

Scale 1:100

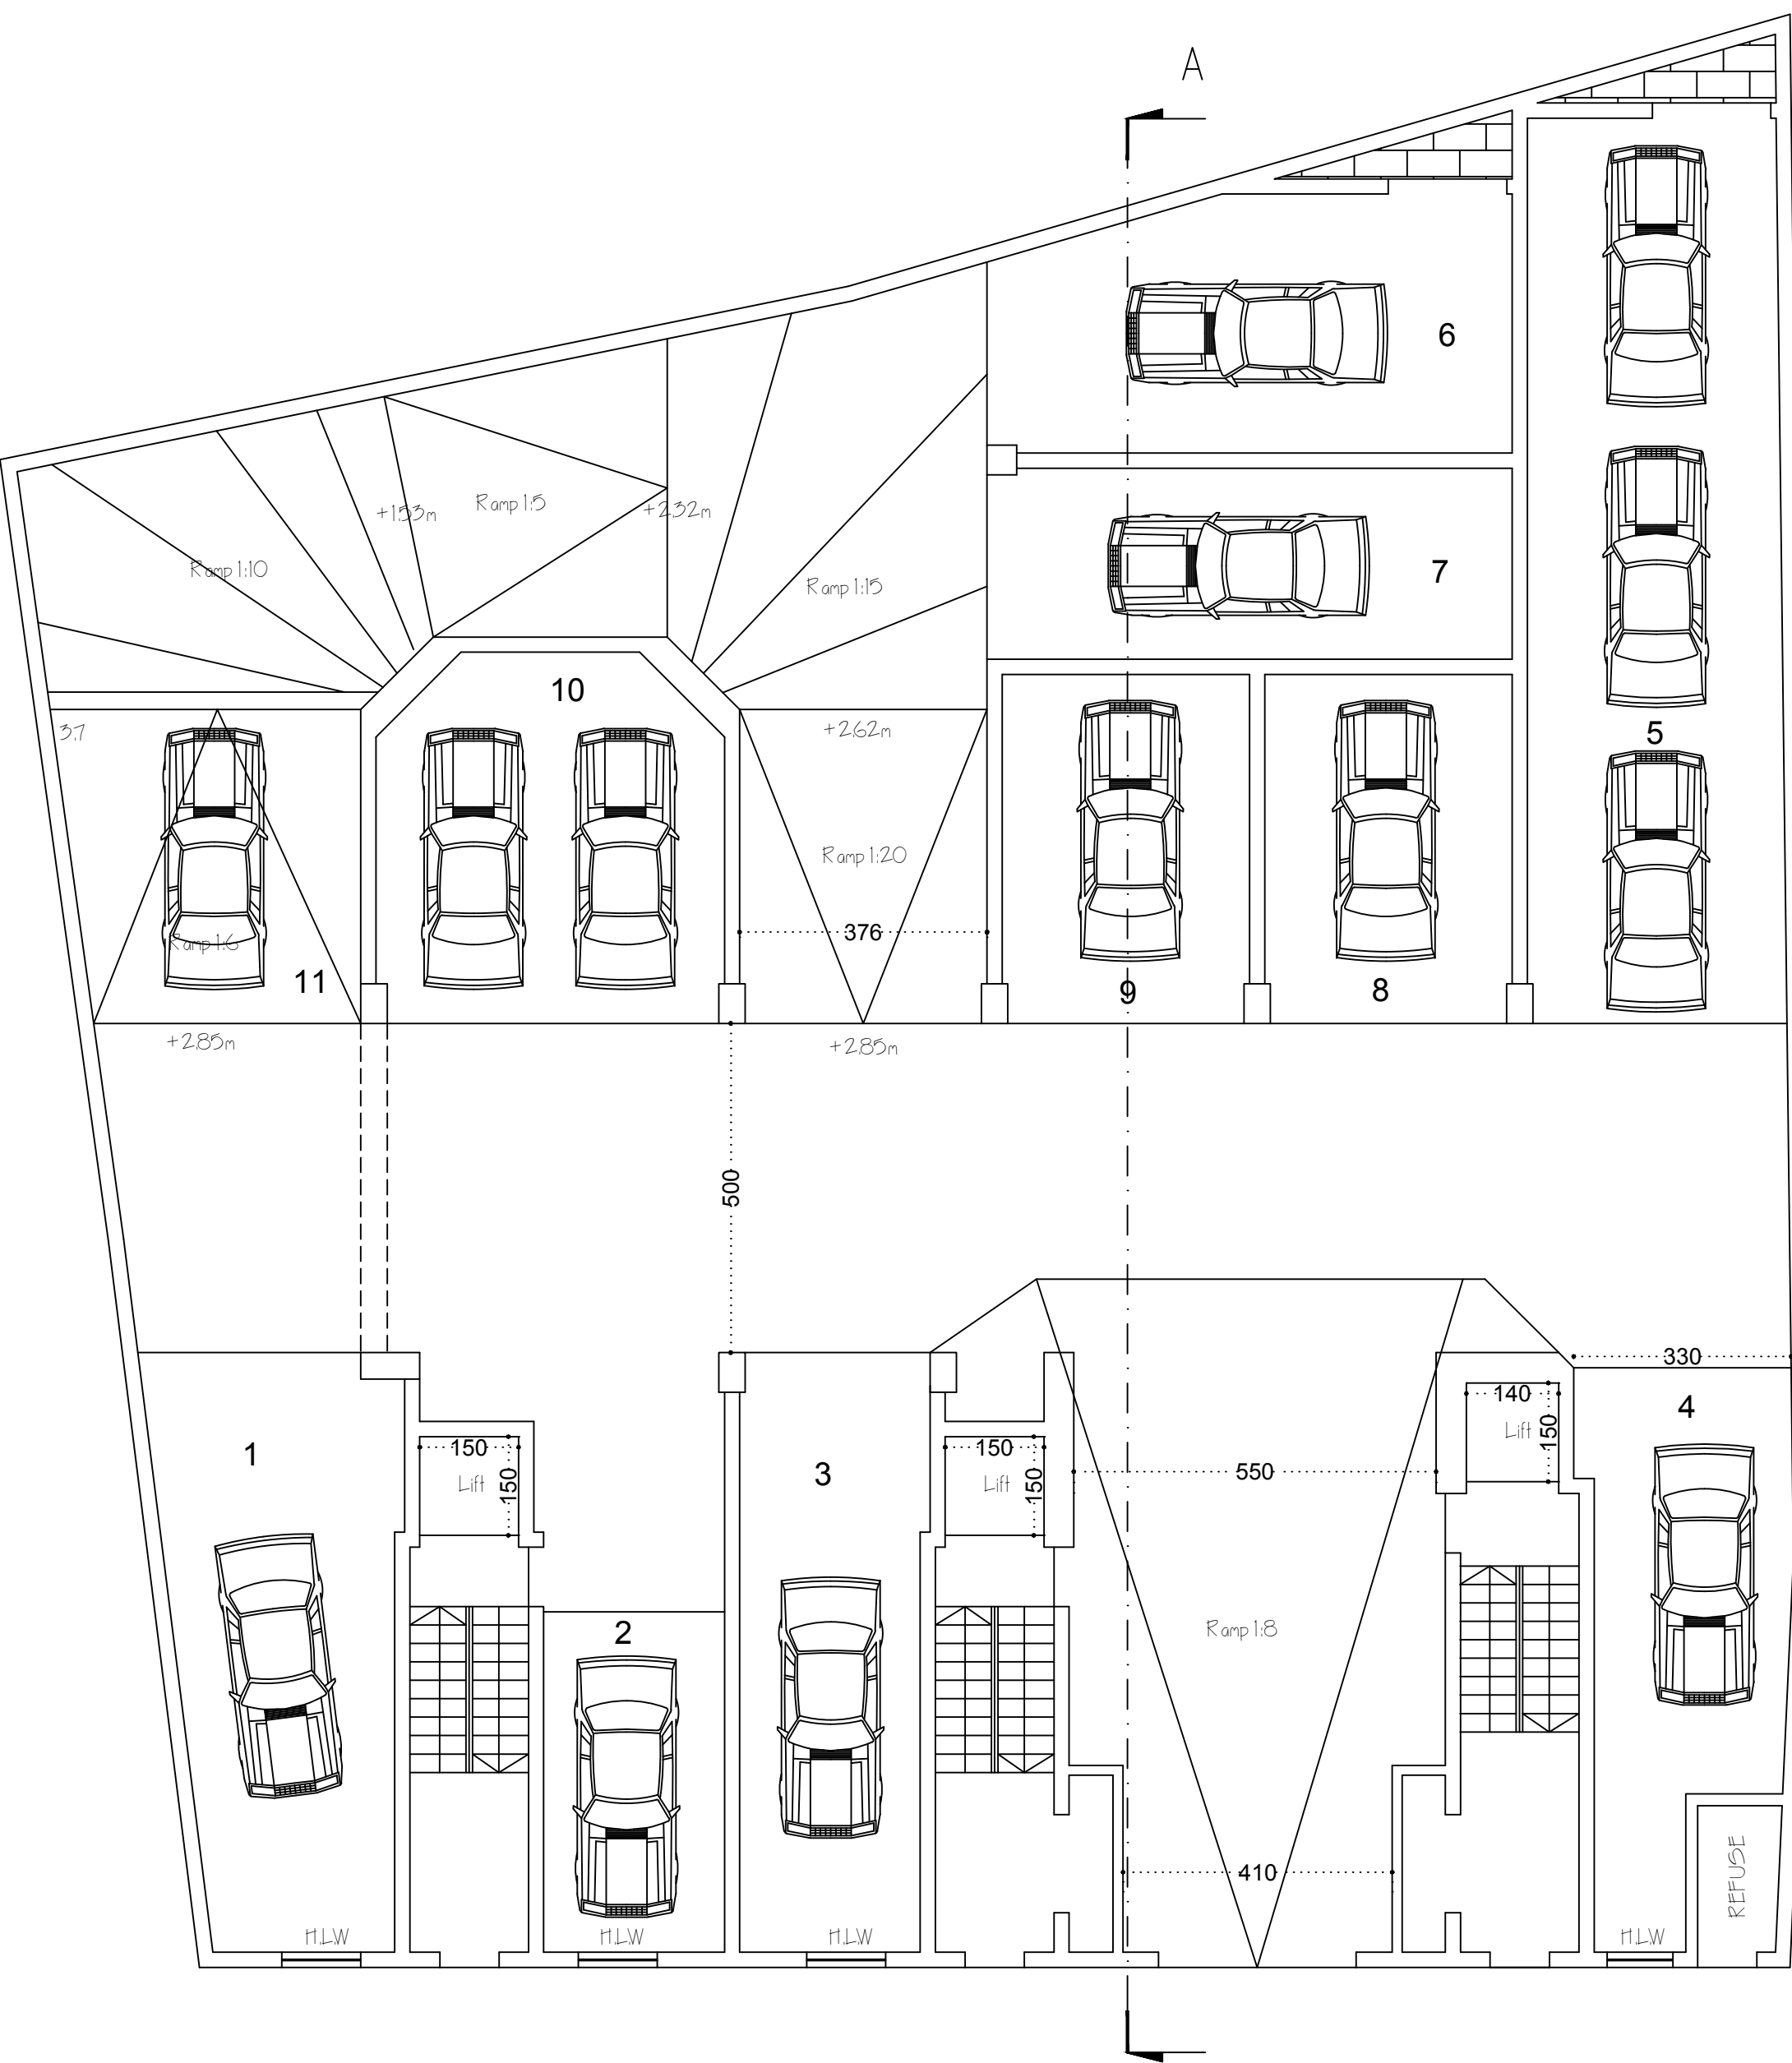

○ Level 2
 Scale 1:100