





Proposed Front Elevation
Scale 1:100

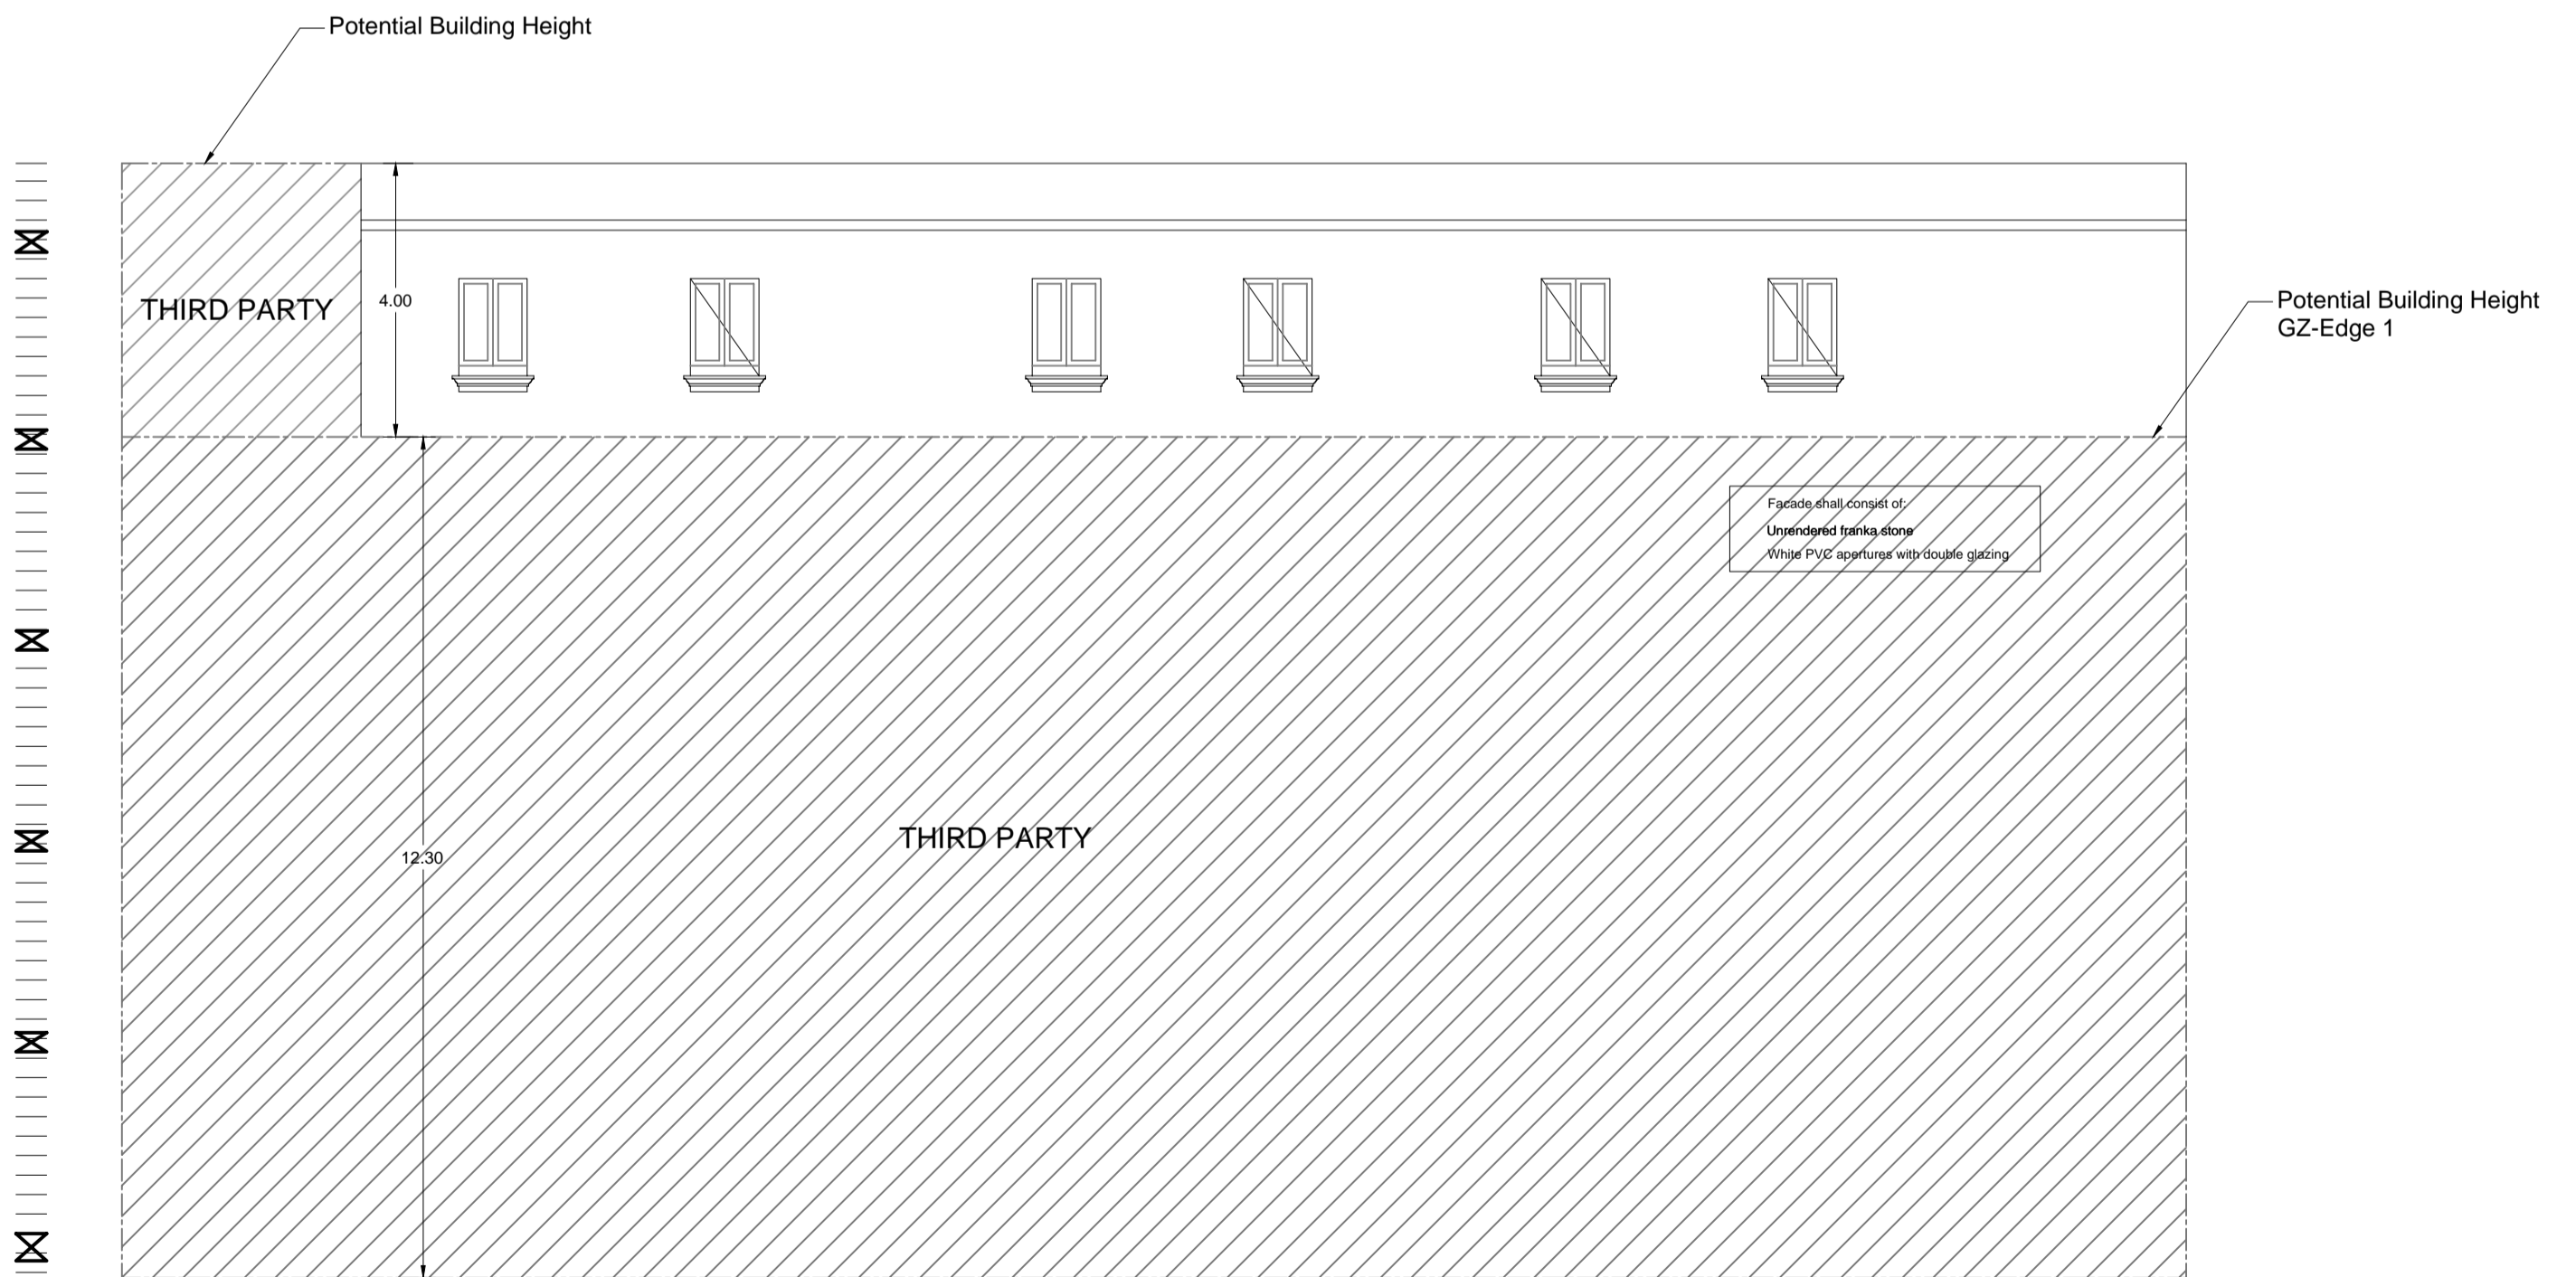

Proposed Side Elevation
Scale 1:100

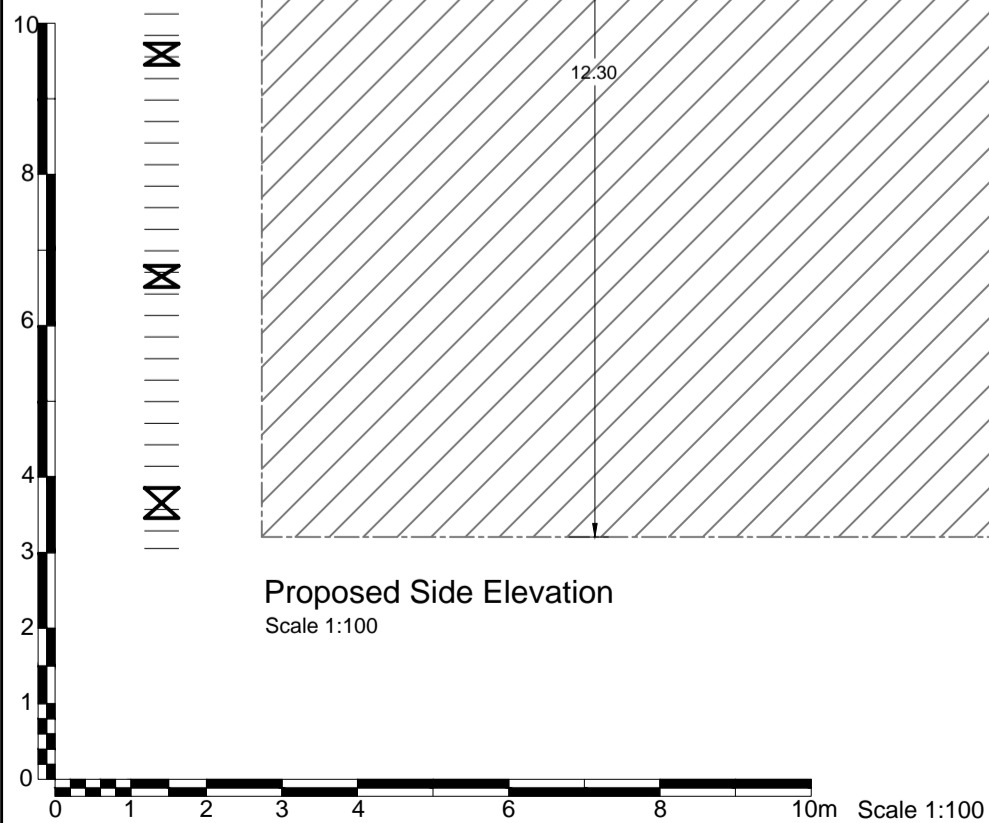


Scale:			1:100 (A2)
PA Ref:			PA/00000/00
Job No:			
Rev:	Date:	Description:	

 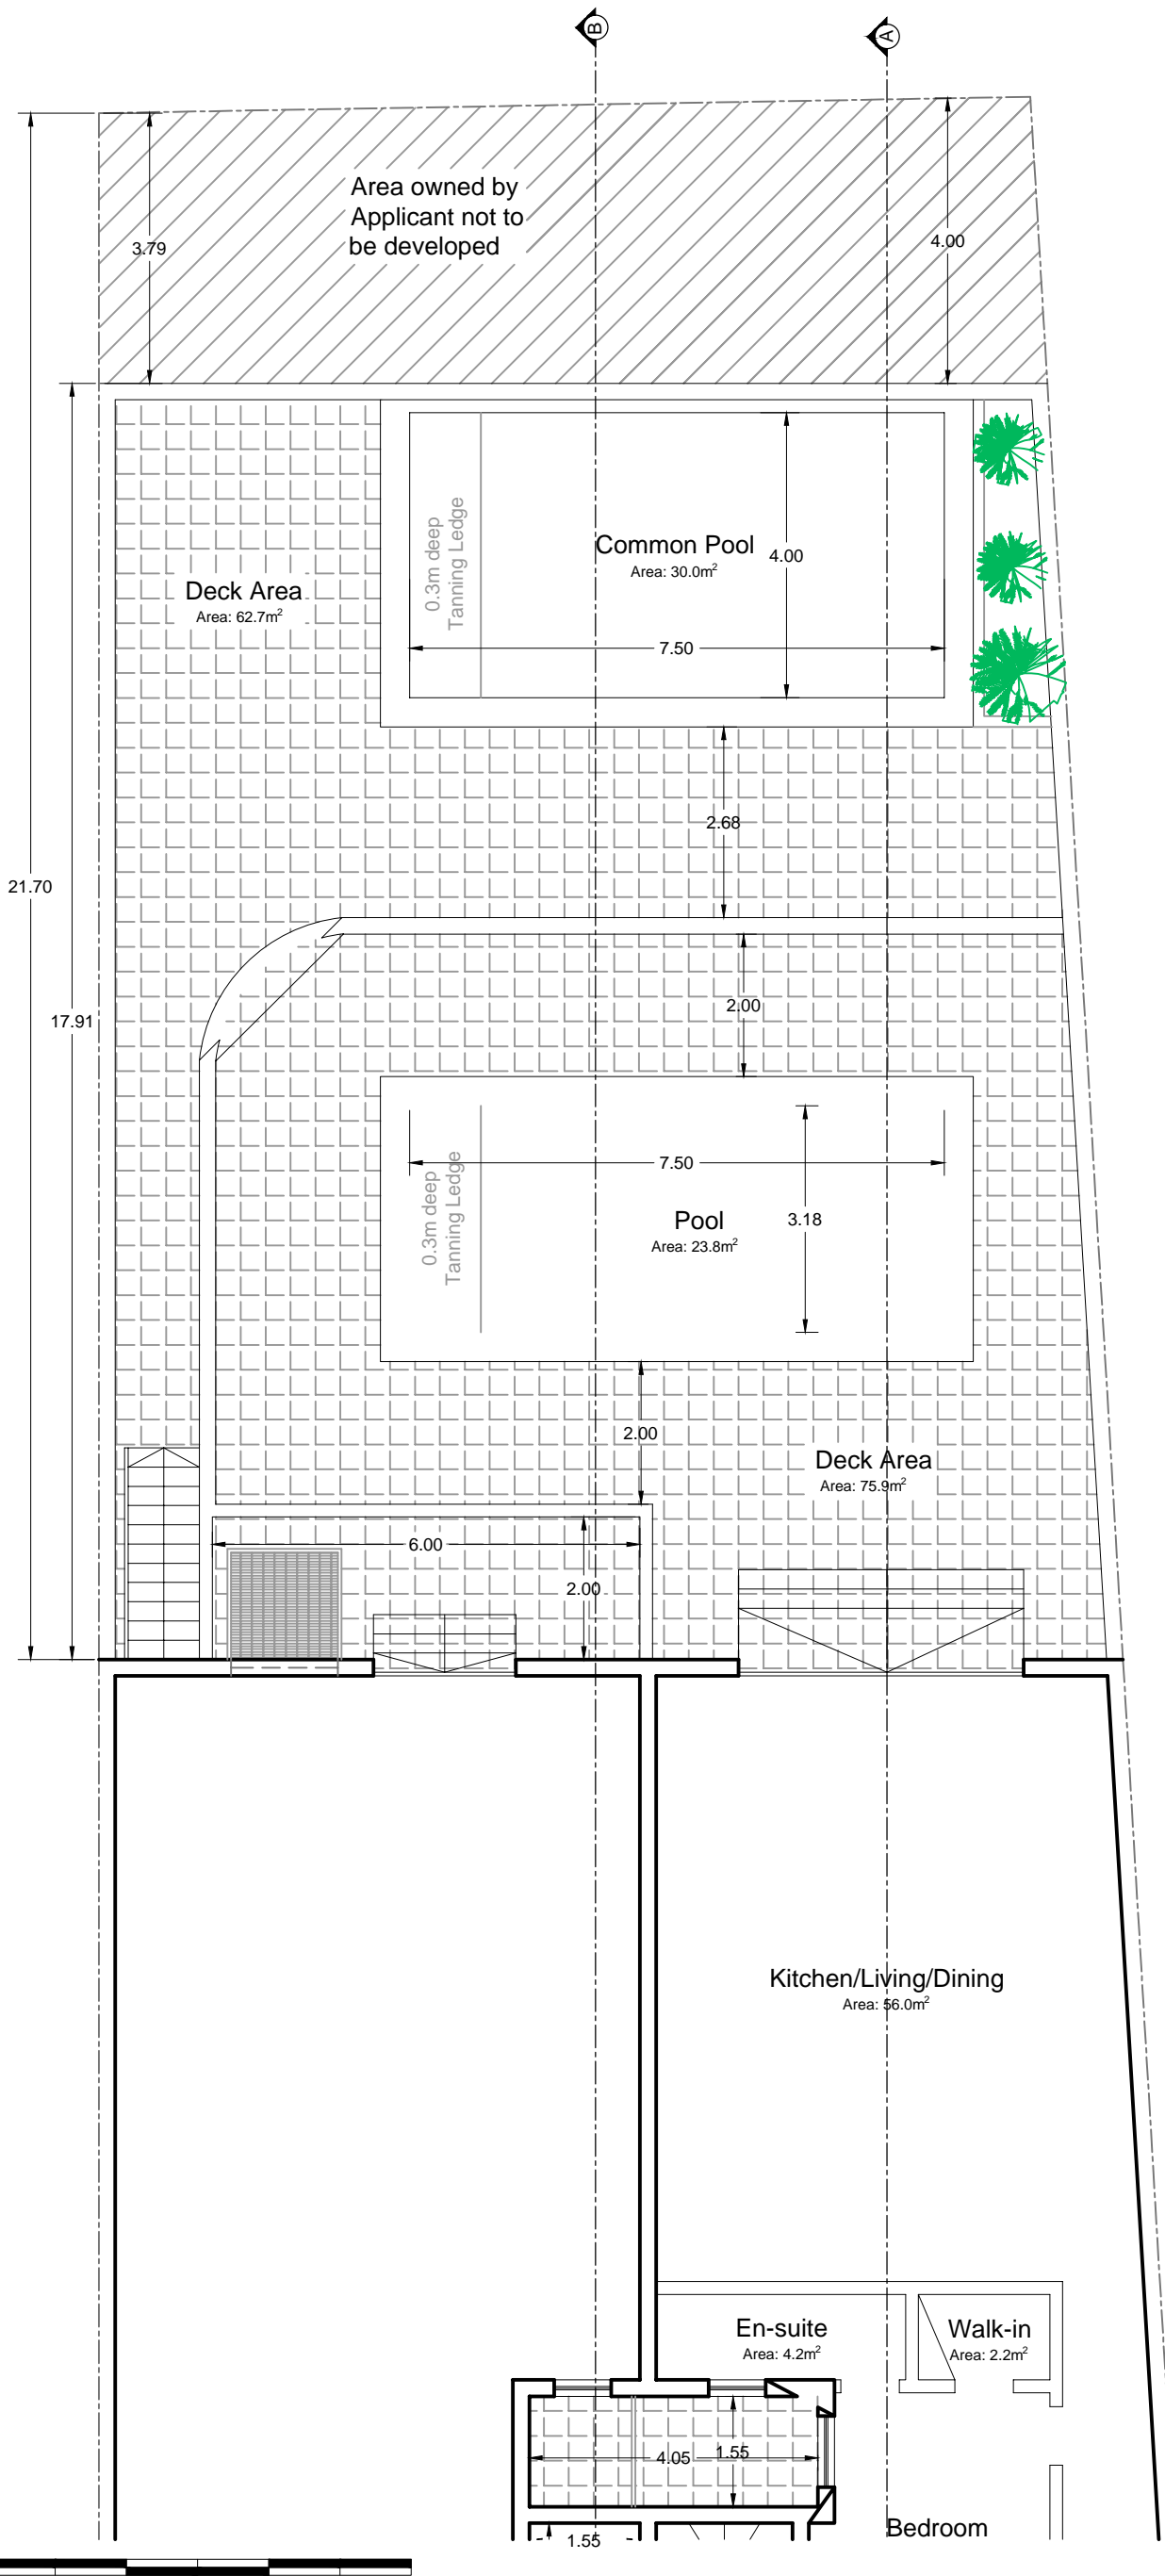


0 1 2 3 4 6 8 10m Scale 1:100


Scale: 1:100 (A3)	Date: 25.10.2021
Drawing No: 02	Rev: 00

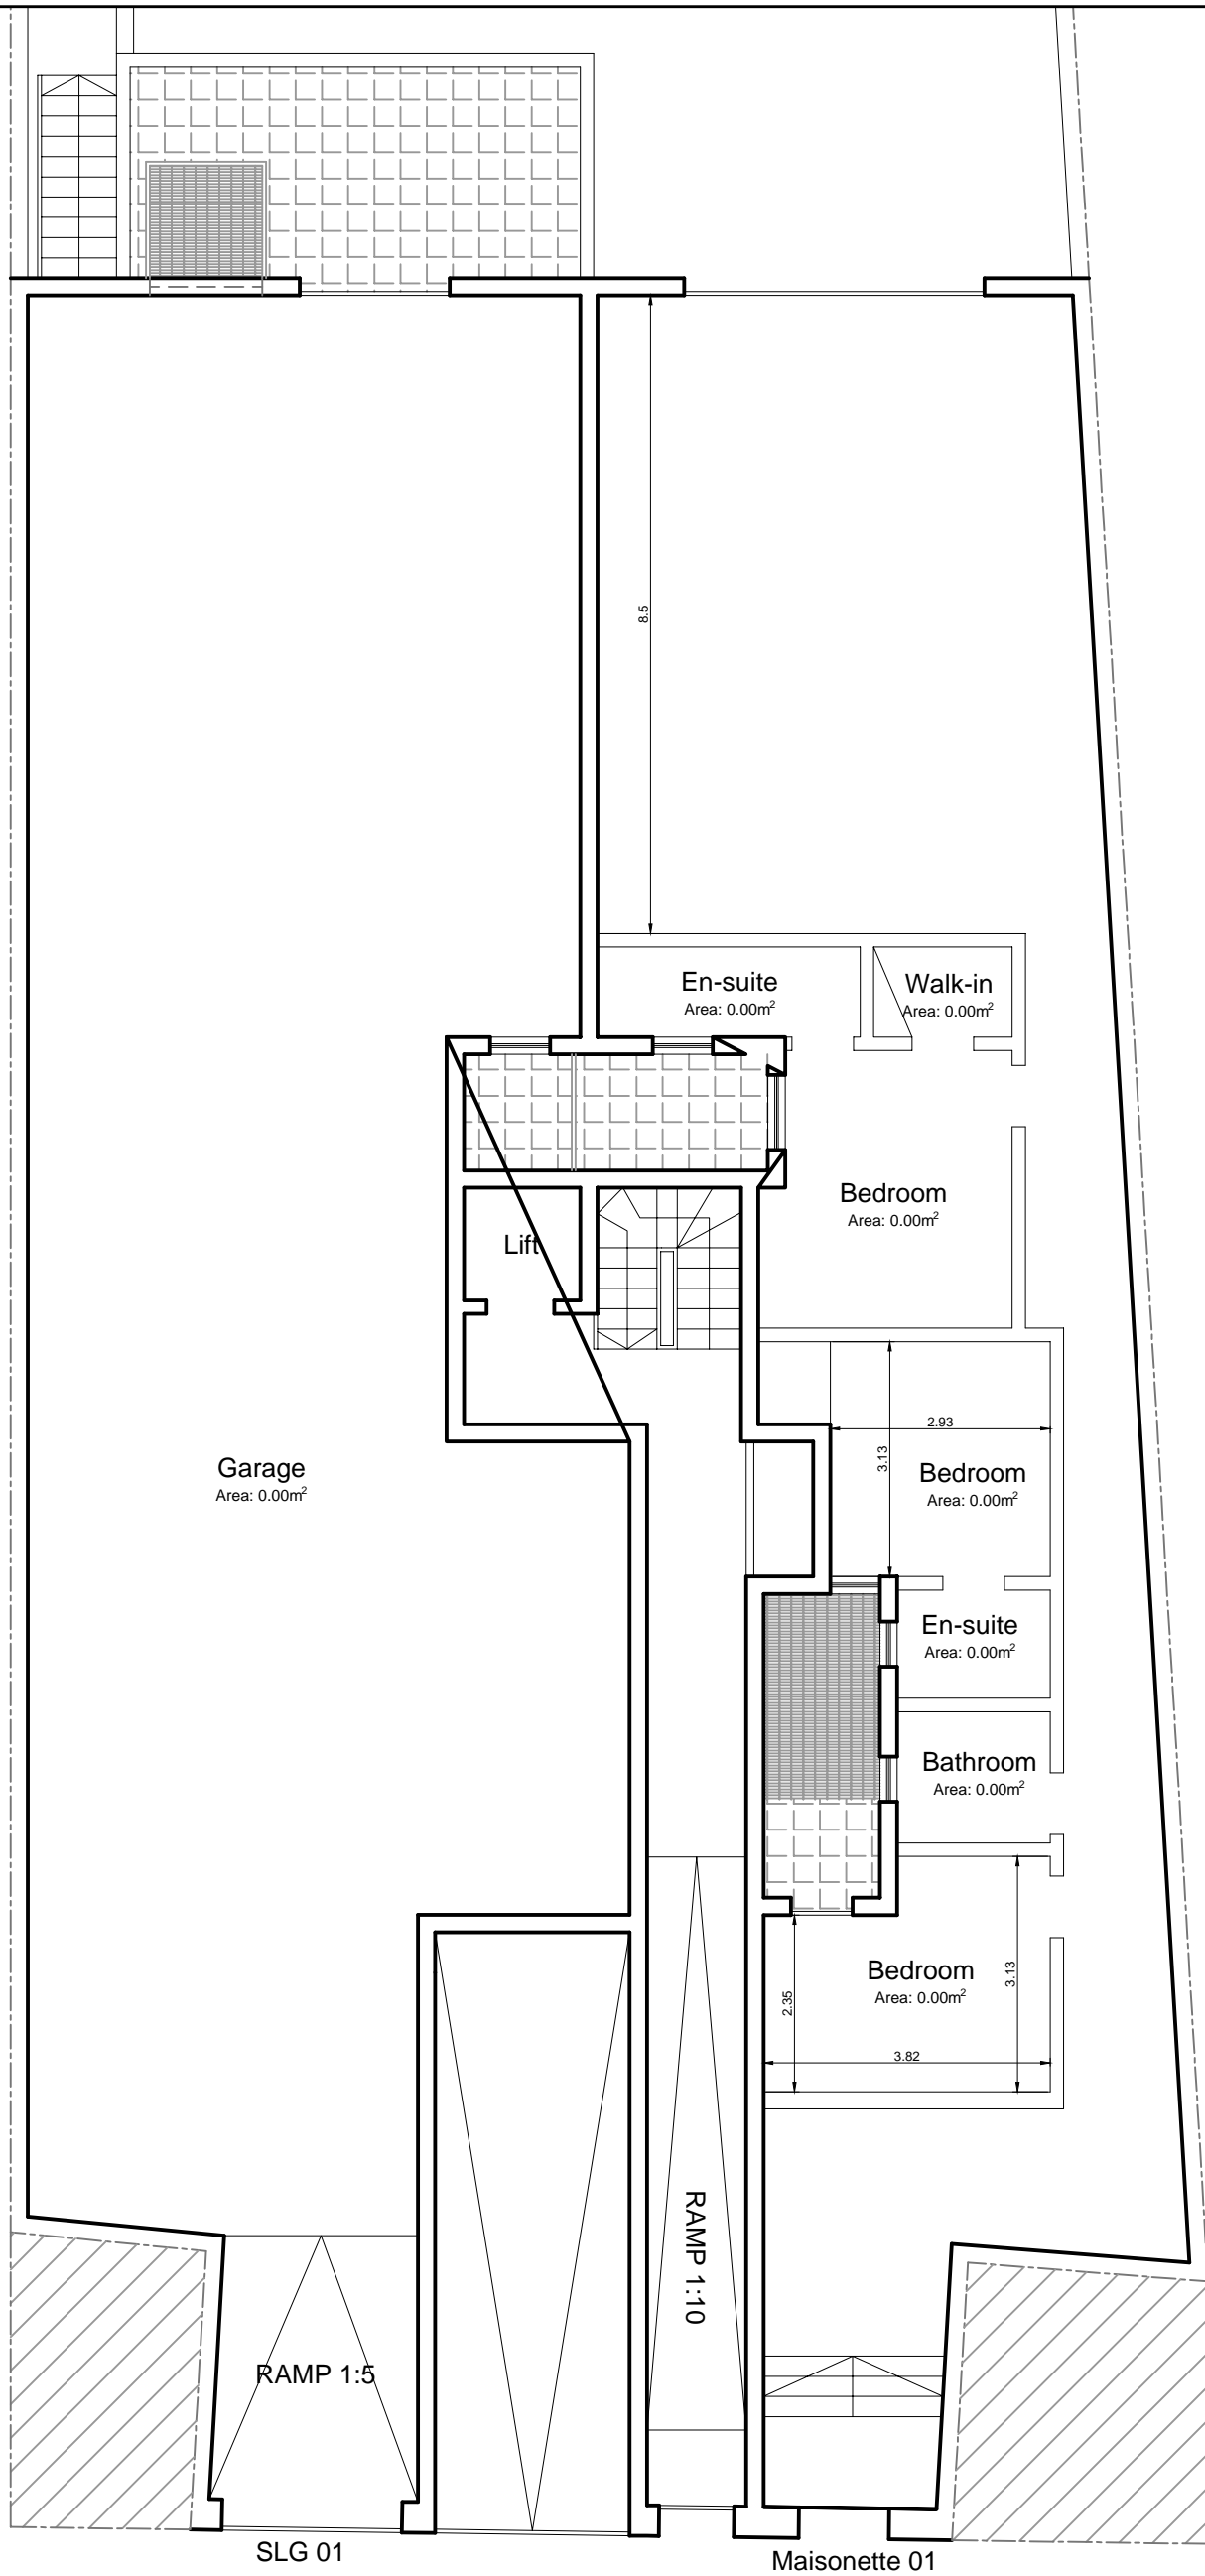

Proposed Ground
Scale 1:100

 


Scale: 1:100 (A3)	Date: 10.08.2021		
PA Ref: PA/00000/00	Drawn By:		
Job No:	Drawing No: 02	Rev: 00	Dwg Title: Proposed Ground

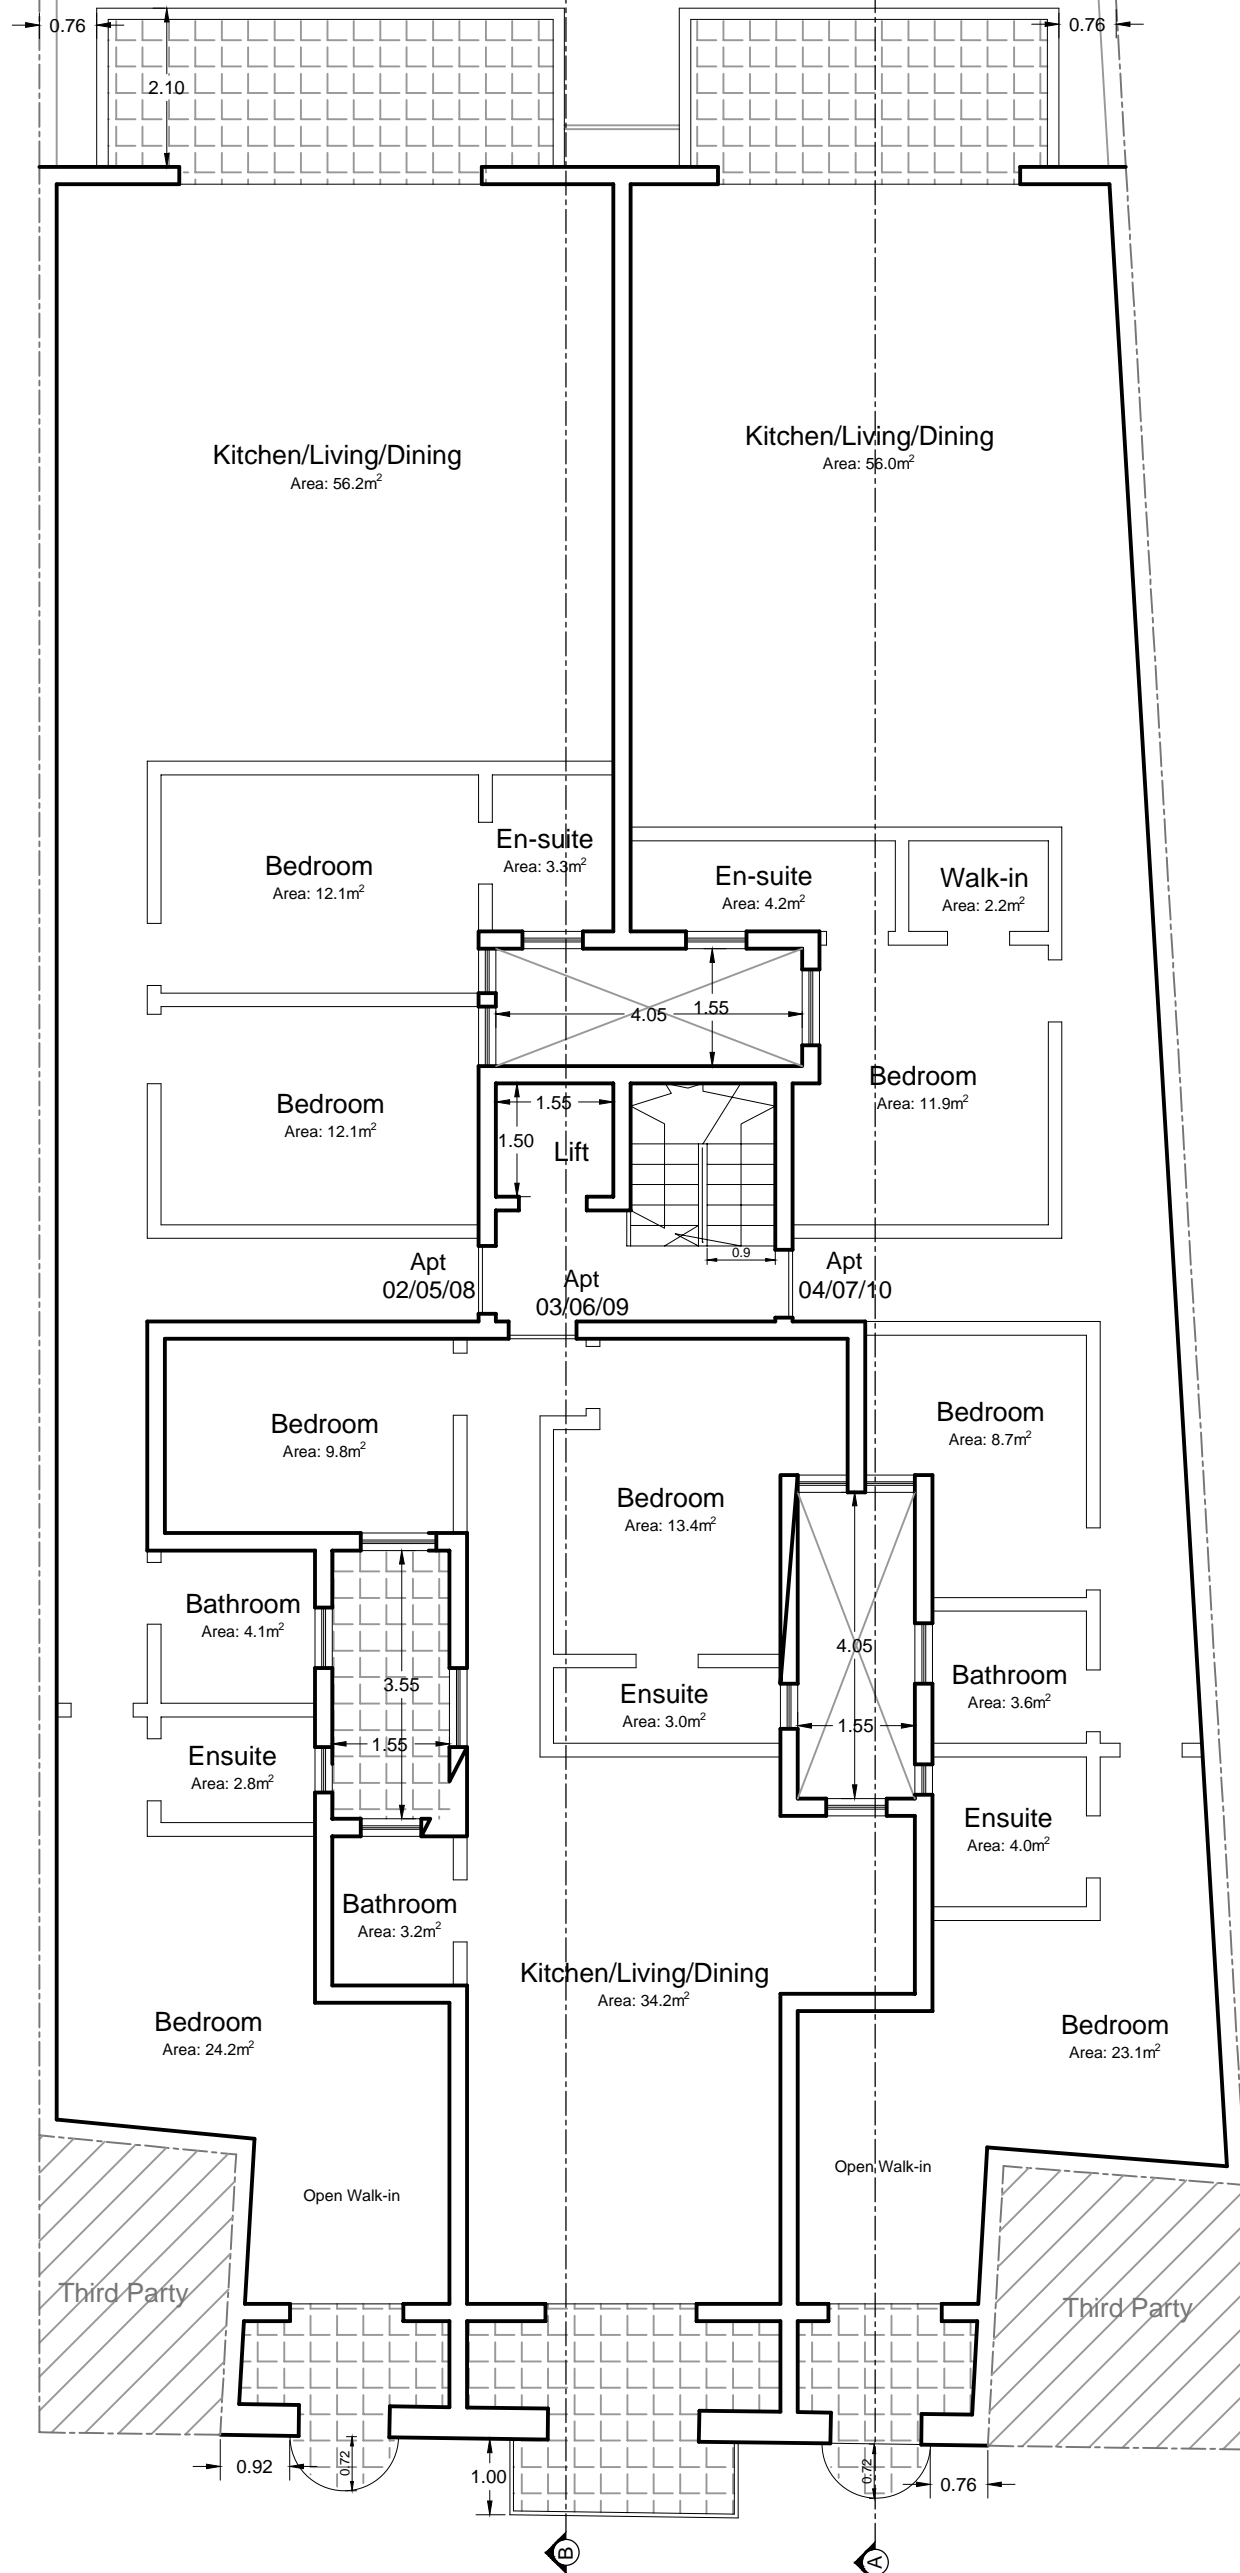


Proposed 1st, 2nd & 3rd Floor
Scale 1:100

GFA details		
Aprt. No.	Internal	External
02	155.4 sqm	18.5 sqm
03	86.4 sqm	9.9 sqm
04	154.4 sqm	15.7 sqm
05	155.4 sqm	18.5 sqm
06	86.4 sqm	9.9 sqm
07	154.4 sqm	15.7 sqm
08	155.4 sqm	18.5 sqm
09	86.4 sqm	9.9 sqm
10	154.4 sqm	15.7 sqm
11	149.5 sqm	35.9 sqm
12	153.8 sqm	48.9 sqm

Note: All bedroom windows add up to 1 sqm each

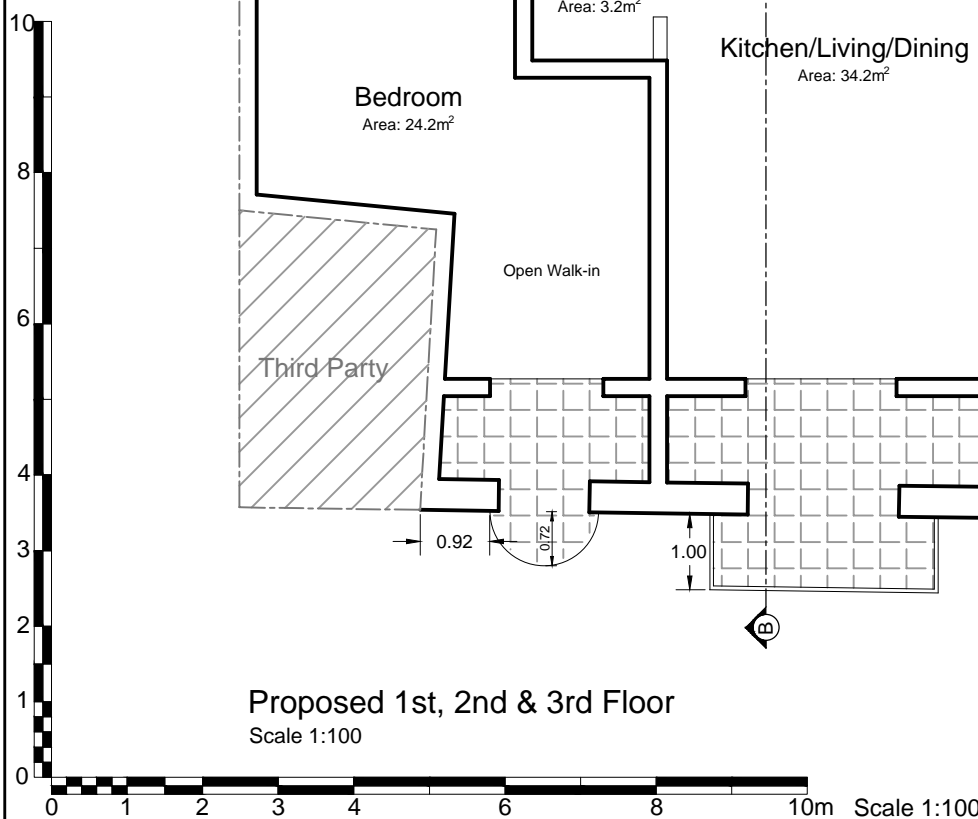

Scale: 1:100 (A3)	Date: 25.10.2021
Drawing No: 03	Rev: 00

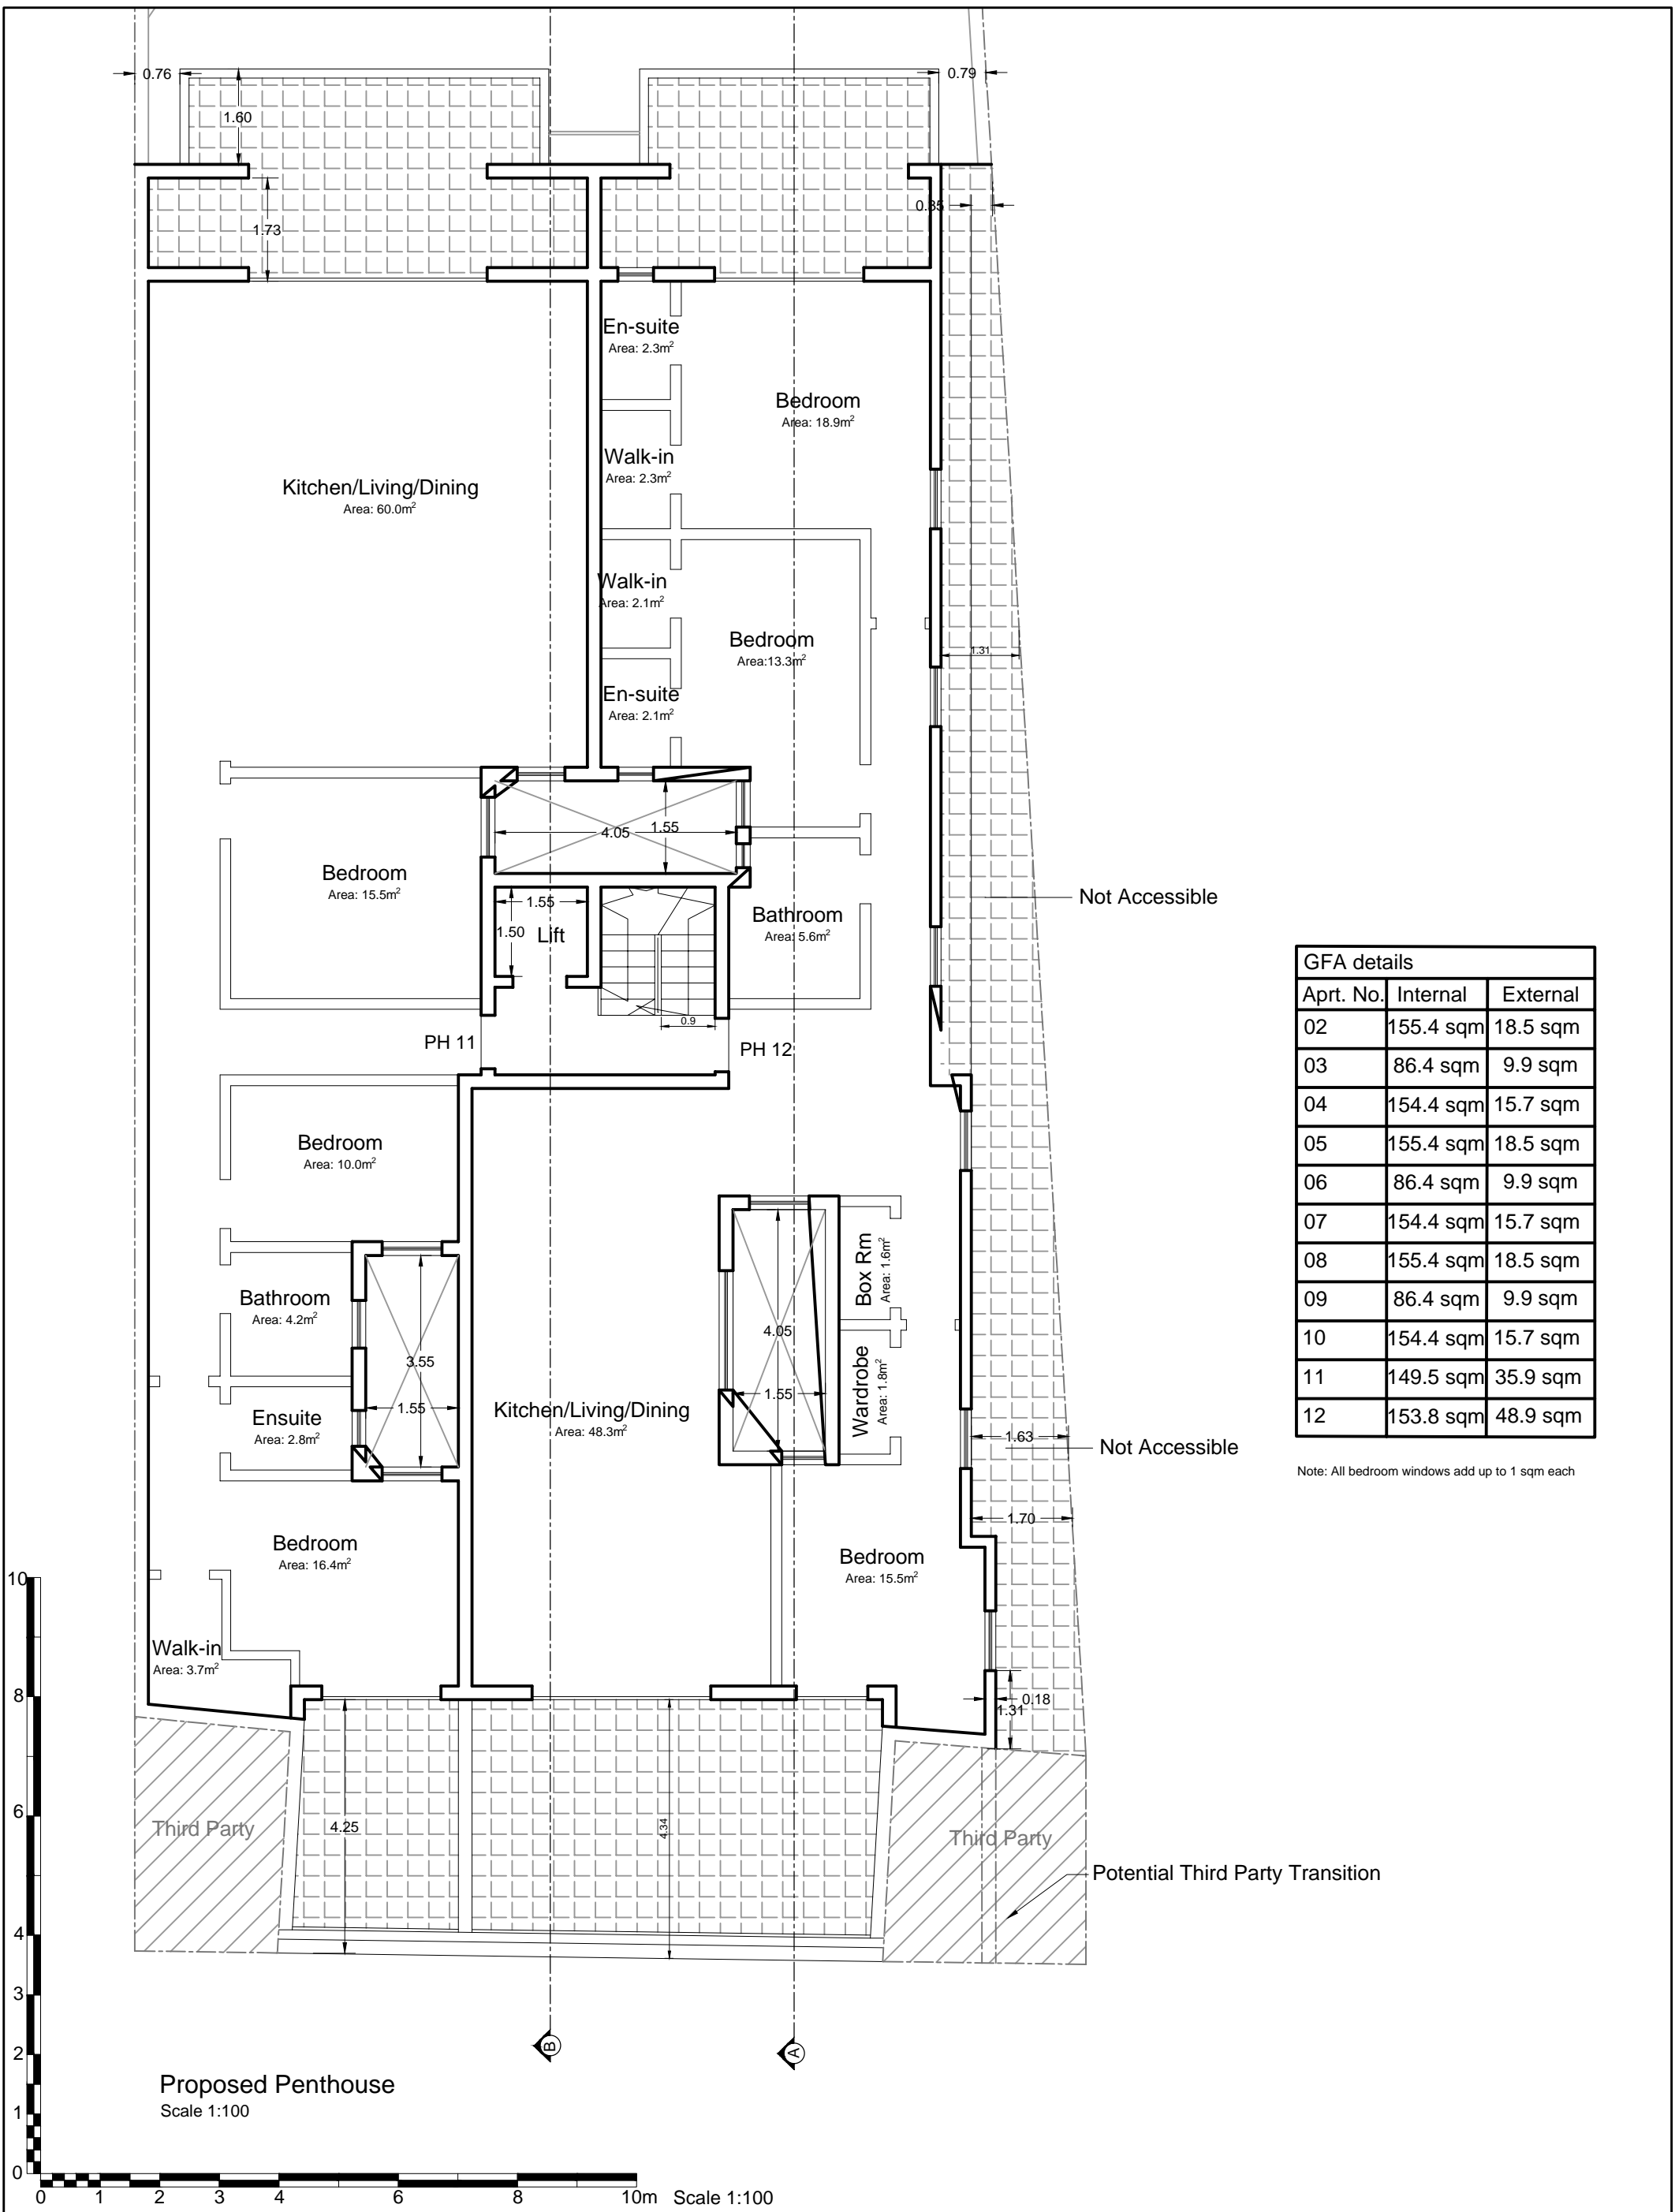


GFA details		
Appt. No.	Internal	External
02	155.4 sqm	18.5 sqm
03	86.4 sqm	9.9 sqm
04	154.4 sqm	15.7 sqm
05	155.4 sqm	18.5 sqm
06	86.4 sqm	9.9 sqm
07	154.4 sqm	15.7 sqm
08	155.4 sqm	18.5 sqm
09	86.4 sqm	9.9 sqm
10	154.4 sqm	15.7 sqm
11	149.5 sqm	35.9 sqm
12	153.8 sqm	48.9 sqm

Note: All bedroom windows add up to 1 sqm each


Proposed Penthouse
Scale 1:100

Scale: 1:100 (A3) Date: 25.10.2021

Drawing No: 04 Rev: 00

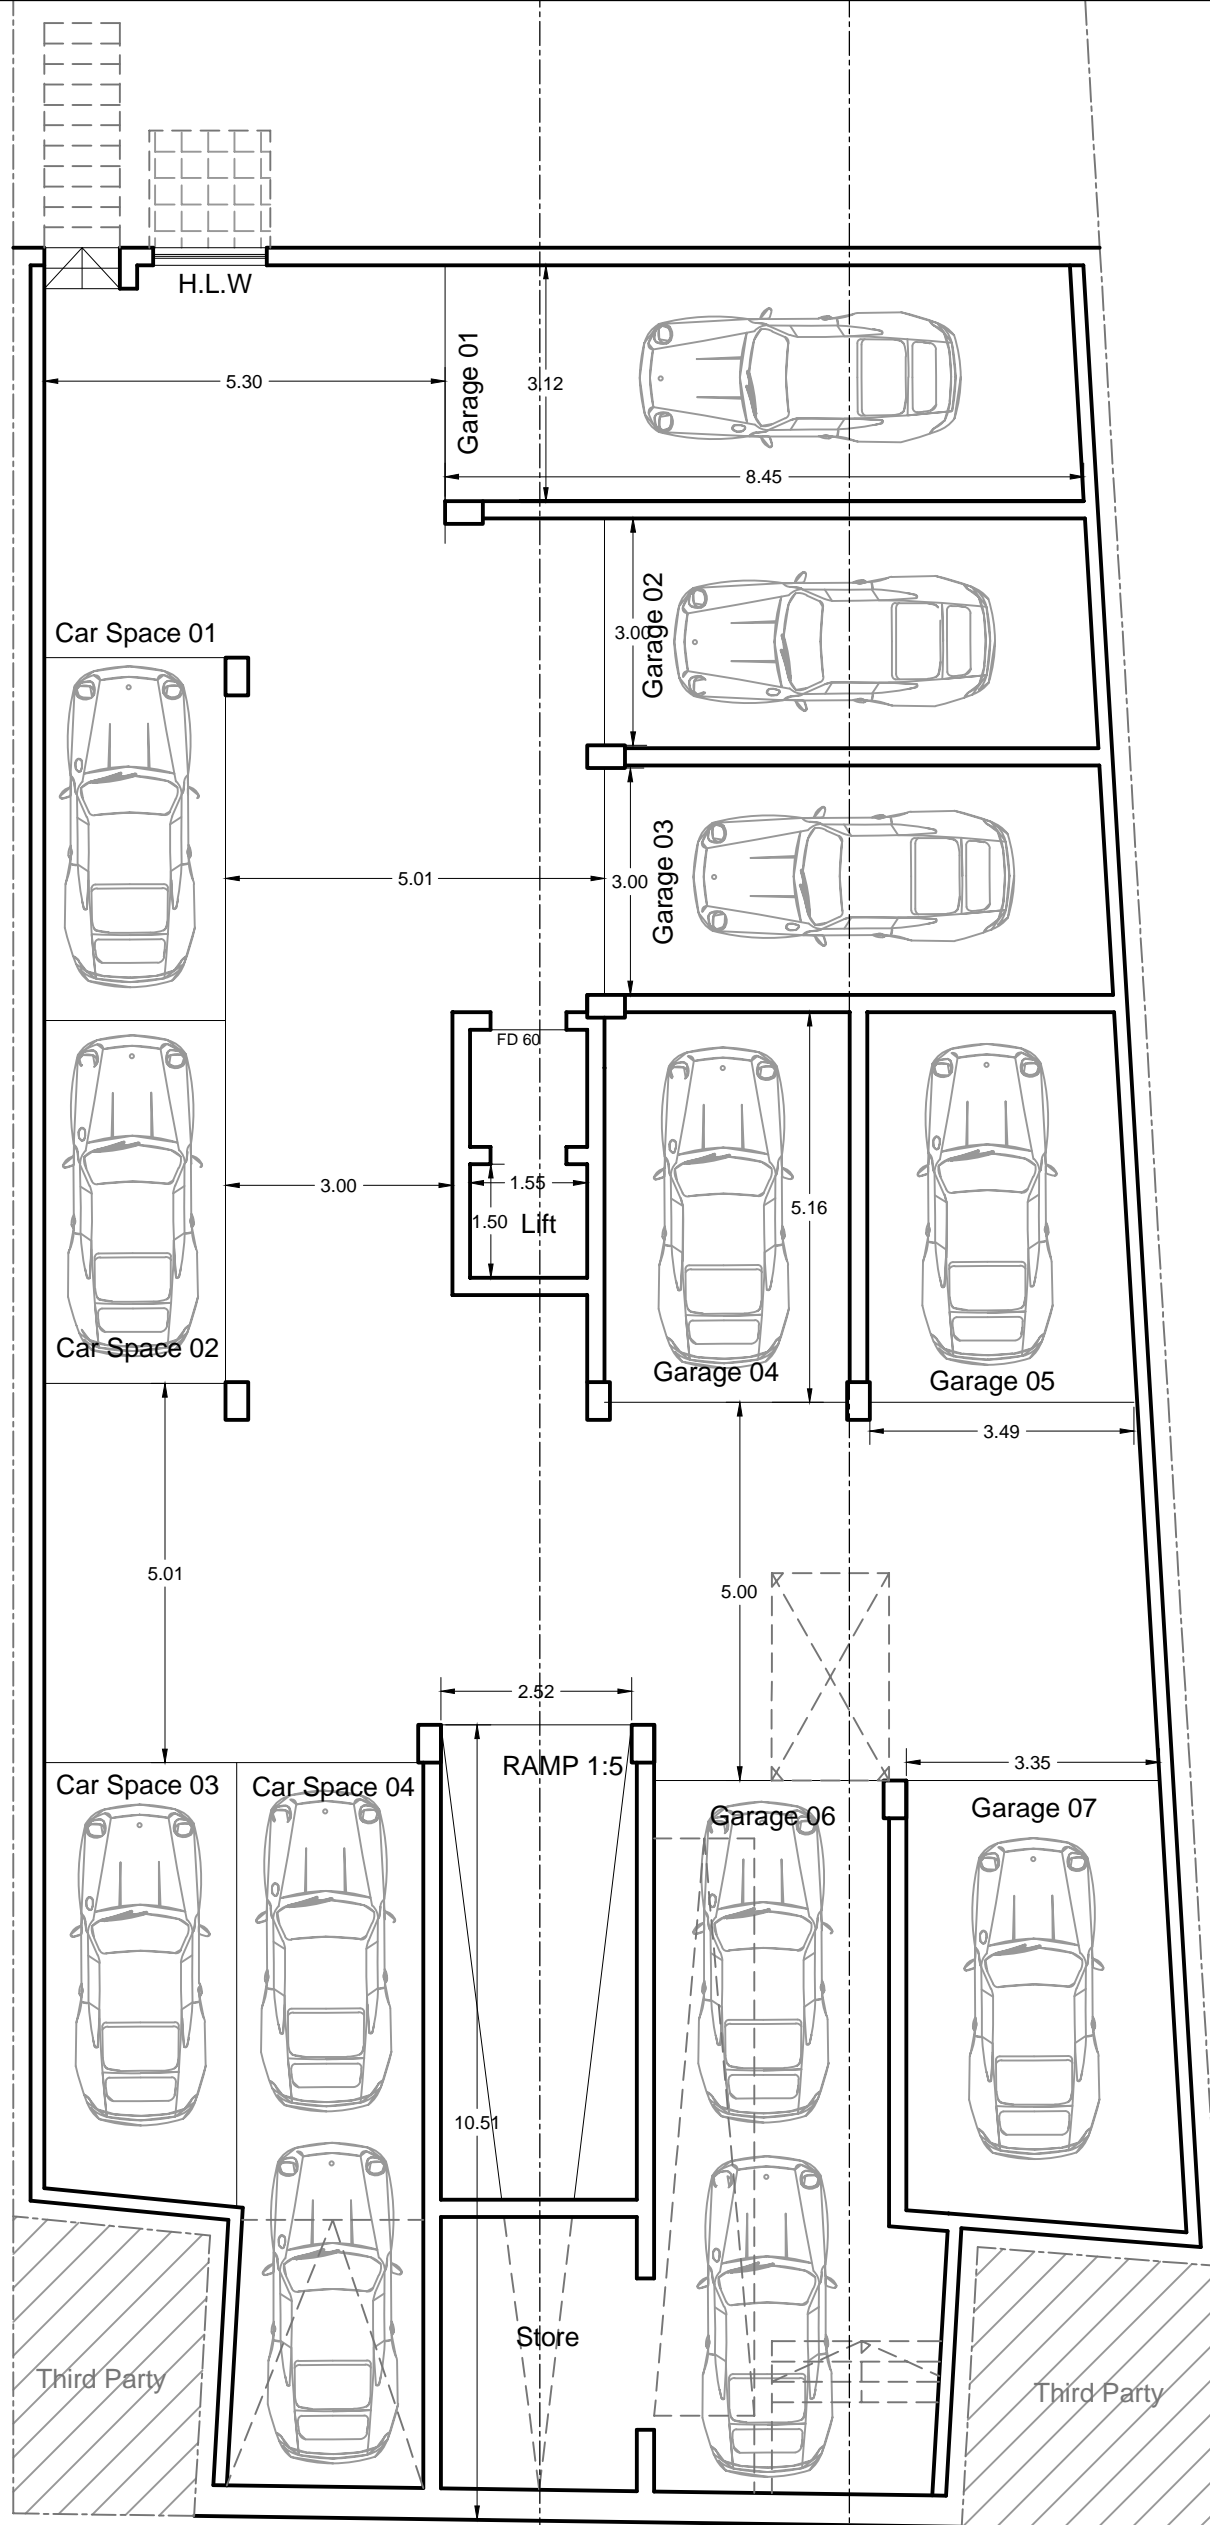

Proposed Basement
Scale 1:100

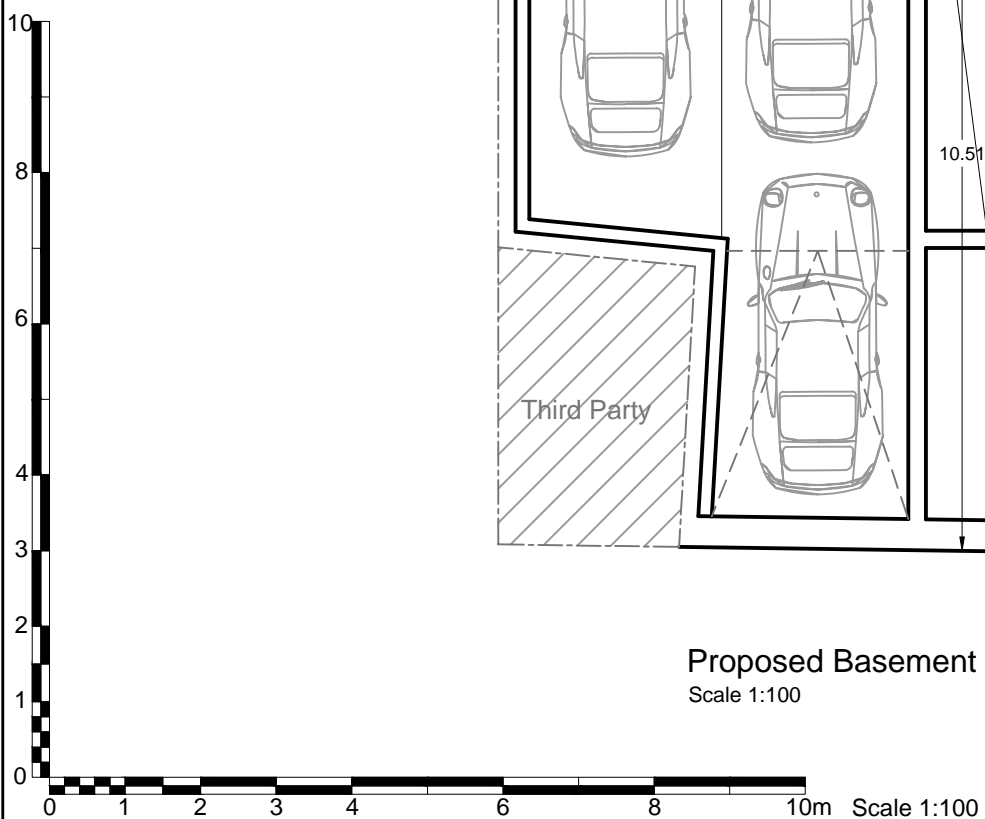

Scale: 1:100 (A3)	Date: 25.10.2021
Drawing No: 01	Rev: 00



