


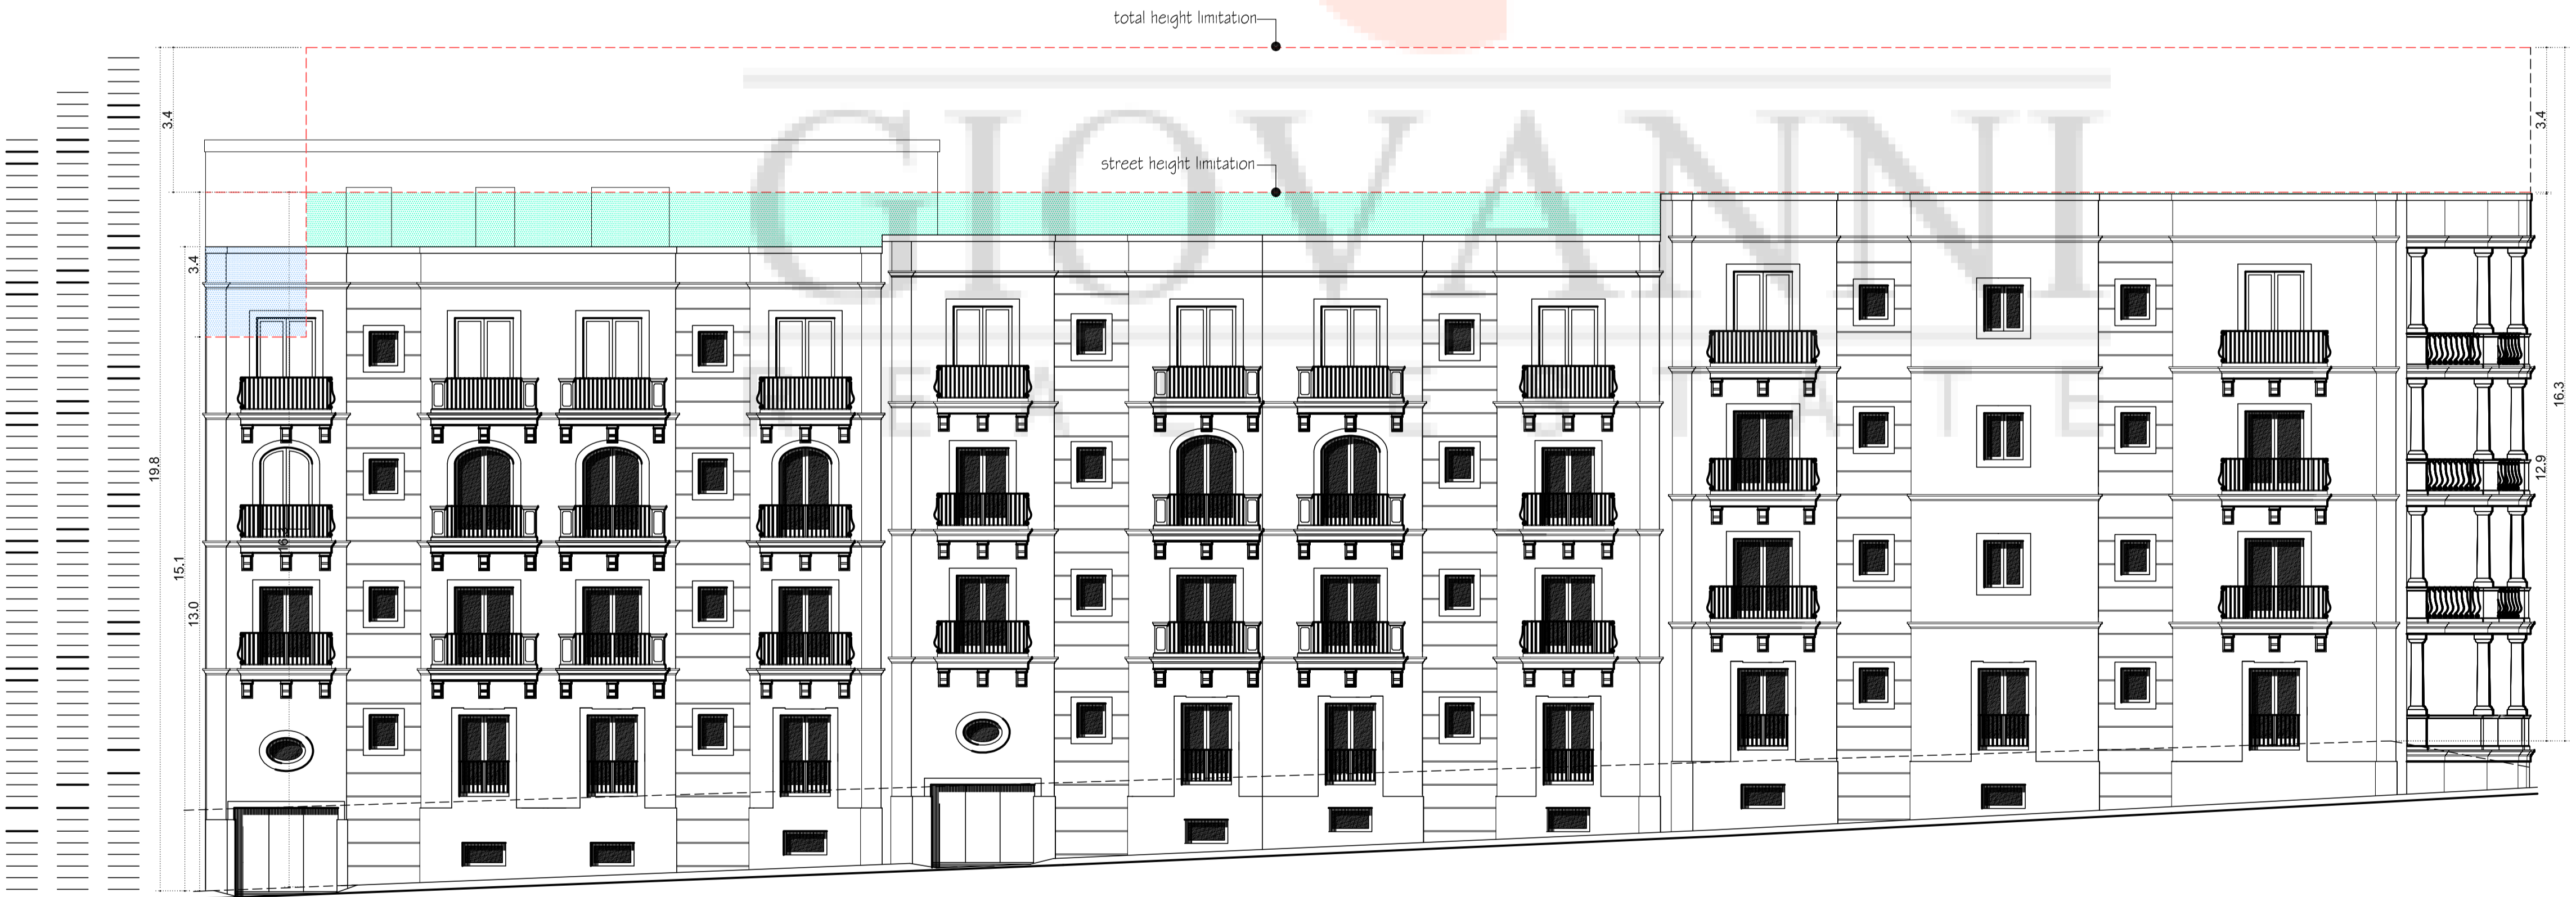

Approved / Proposed **Elevation**
 Unrendered franka stone Facade and
 aluminium apertures


Scale 1:100




Proposed **West Elevation**
 Unrendered franka stone Facade and
 aluminium apertures

Scale 1:100


5m
Metric scale 1:50

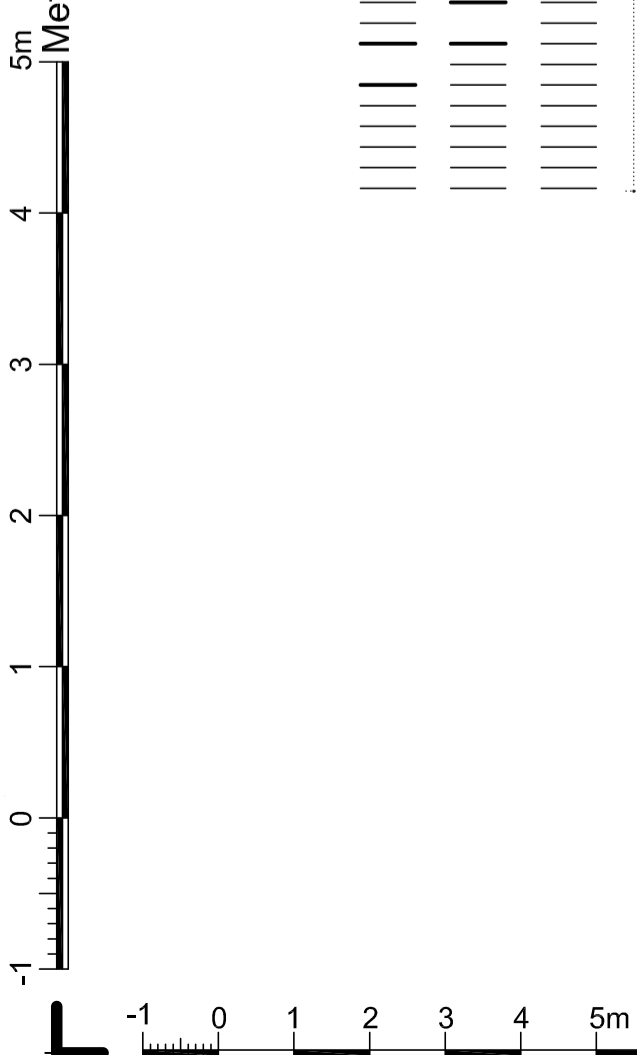


10m
Metric scale 1:100

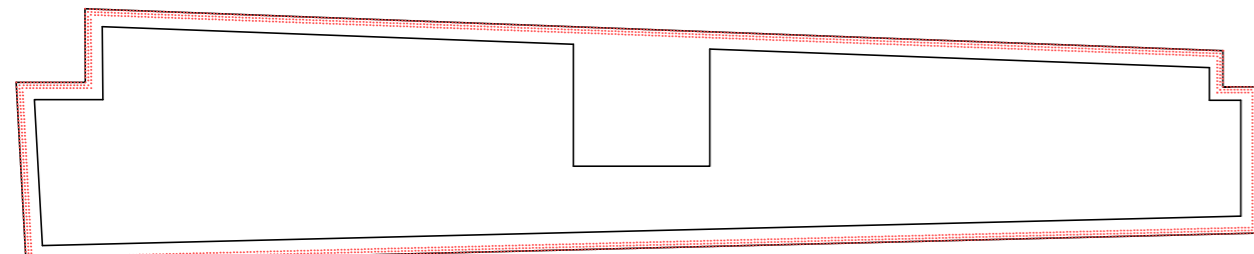


Roof_Plan Scale 1:100

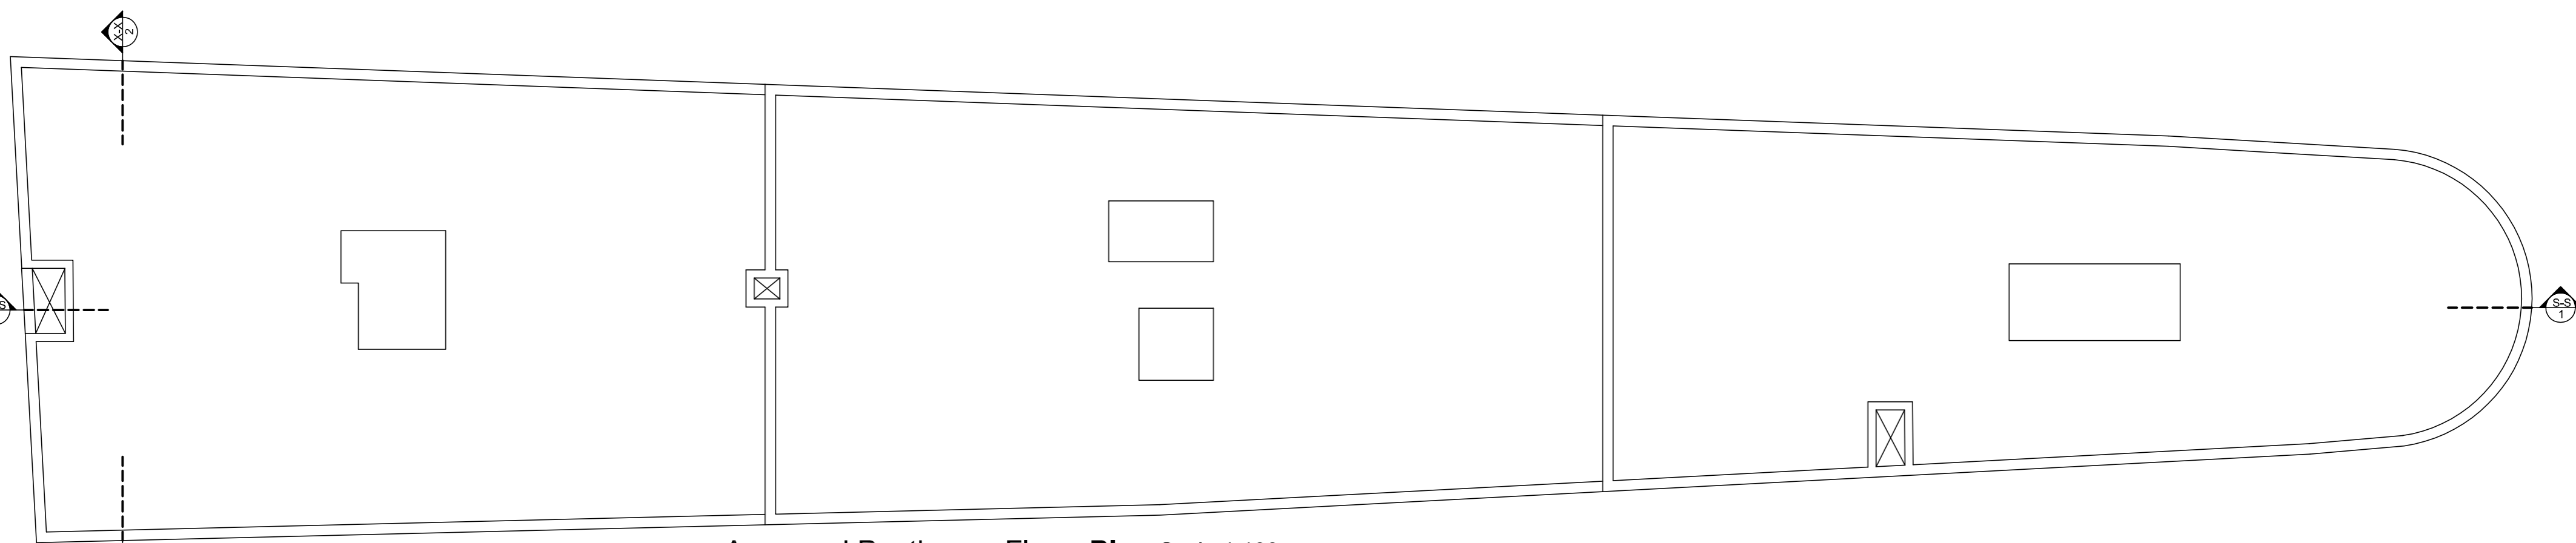


Approved Penthouse Floor_Plan Scale 1:100

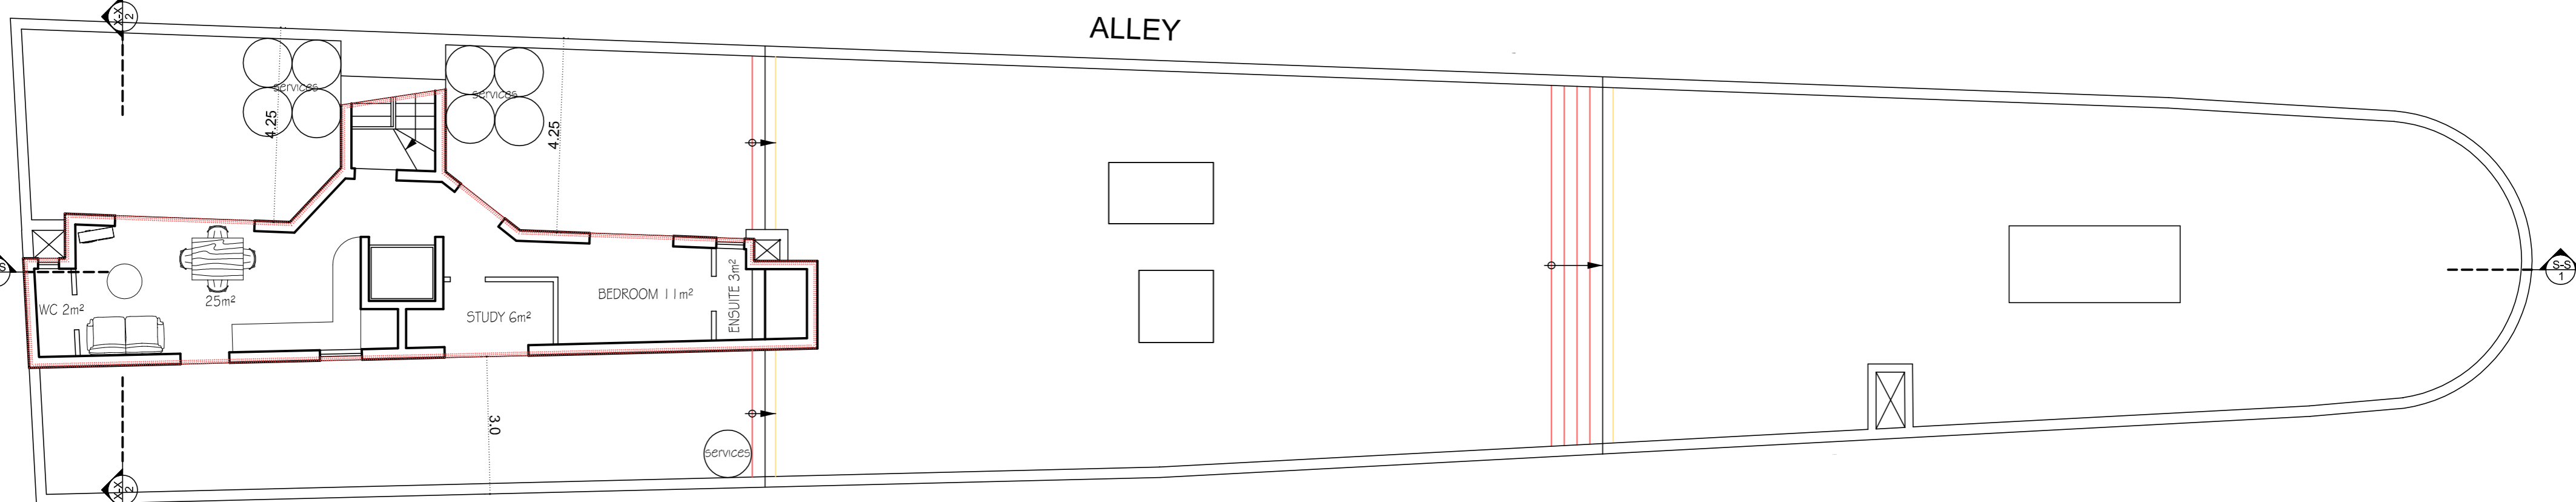


Approved / Proposed Penthouse Floor_Plan Scale 1:100

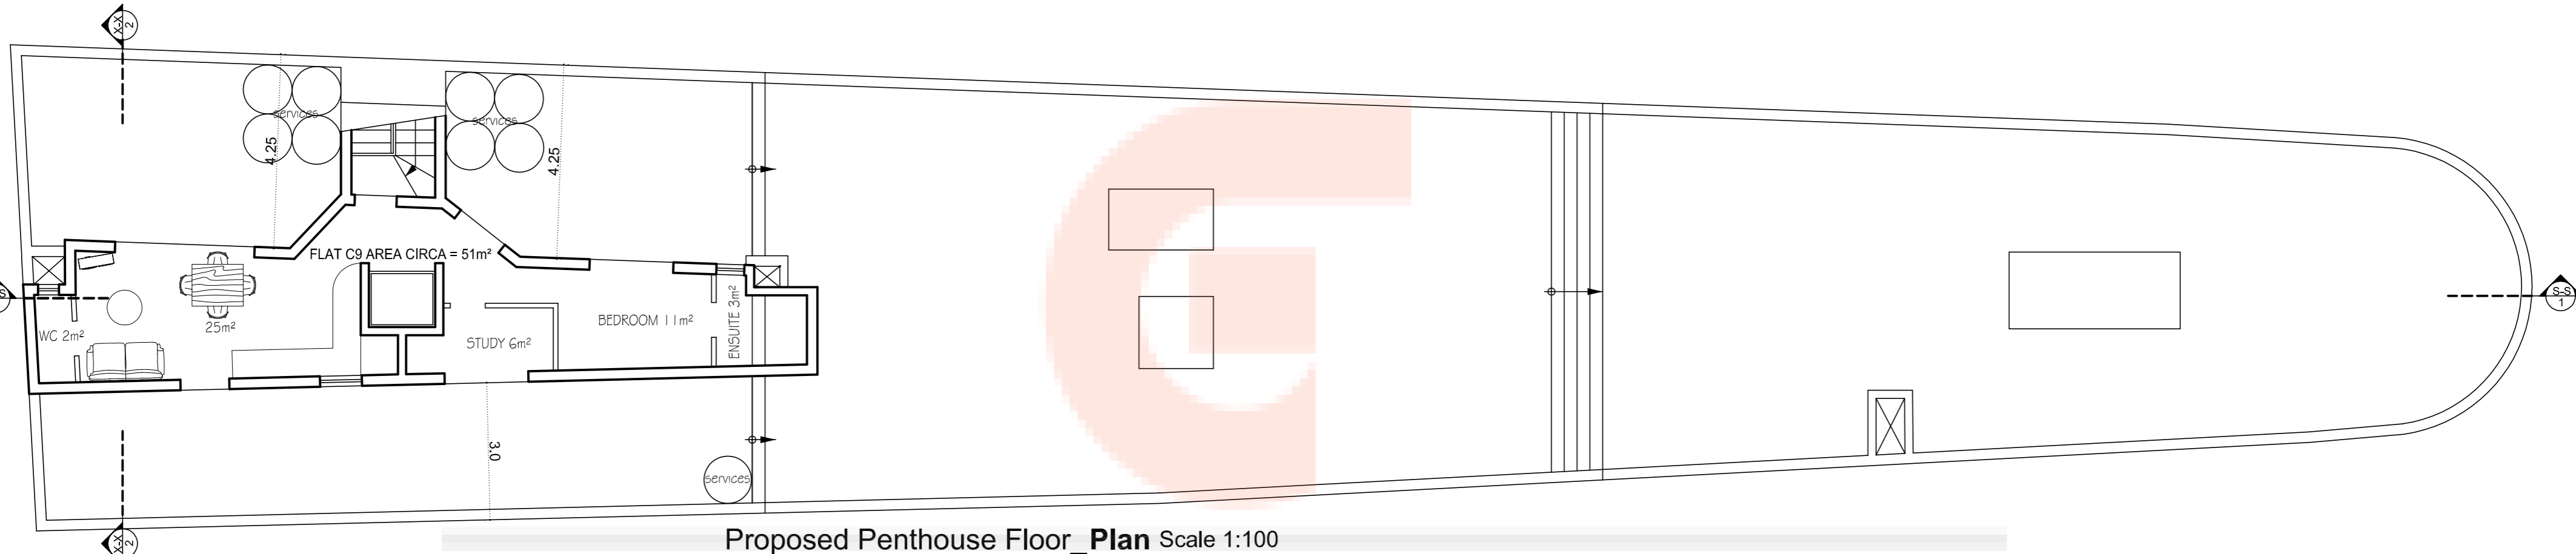

Proposed Penthouse Floor_Plan Scale 1:100

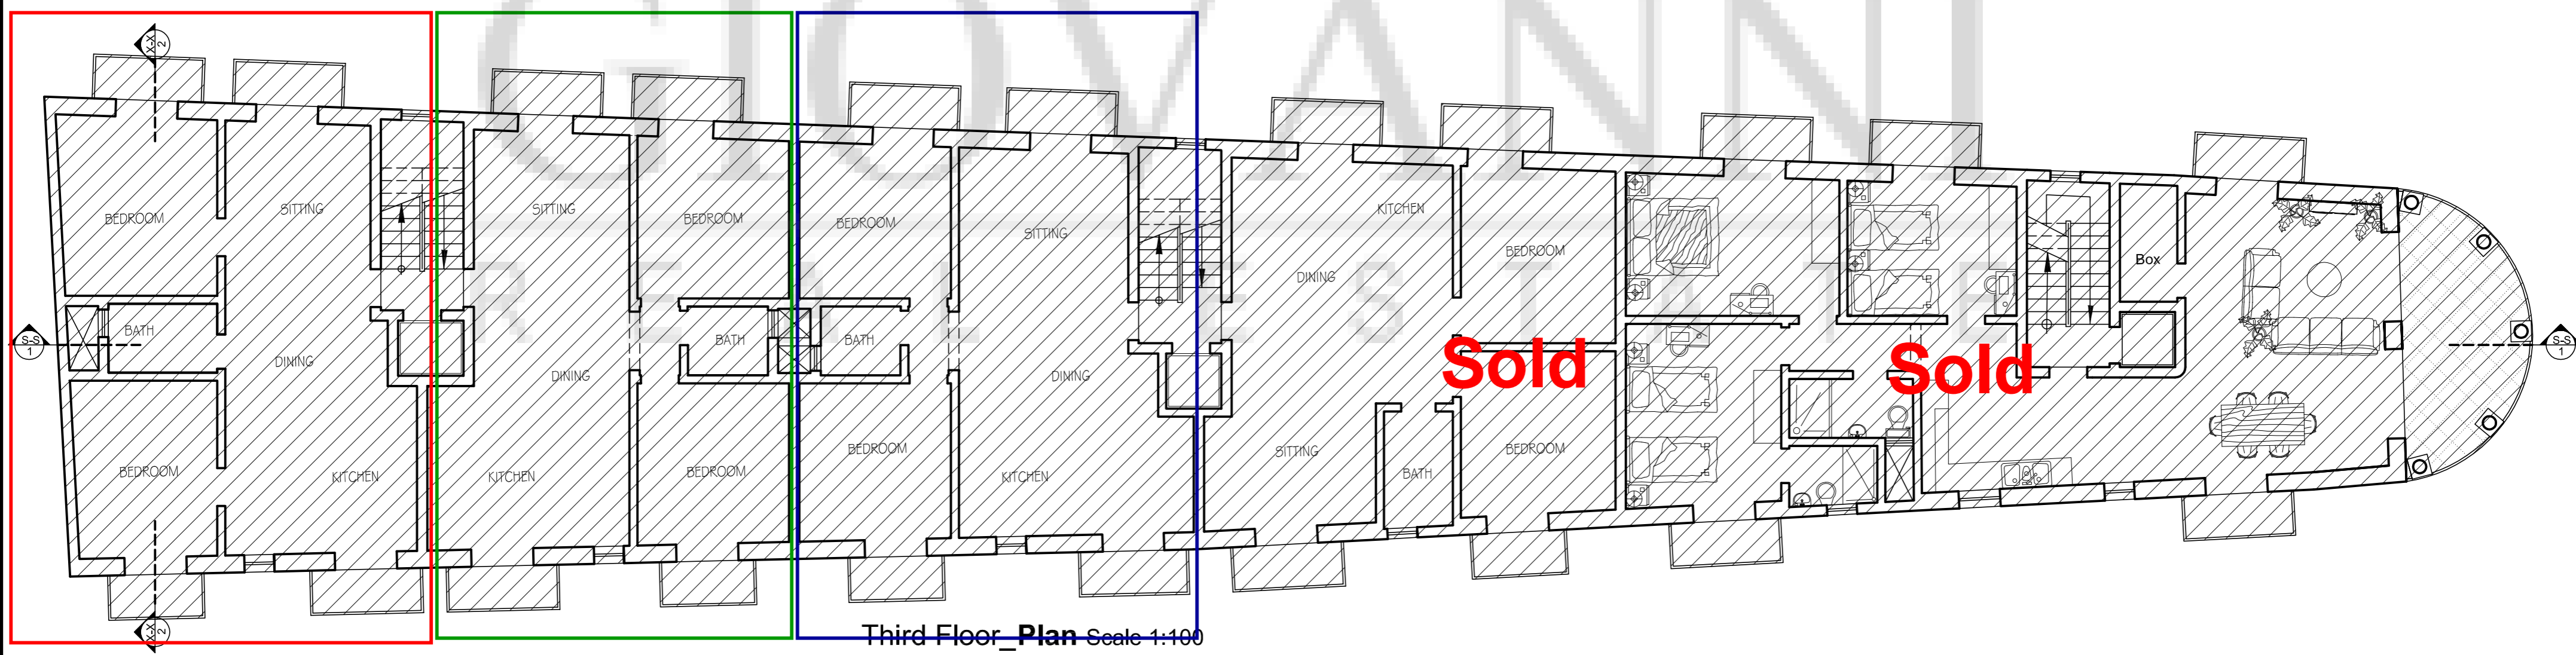

Third Floor_Plan Scale 1:100

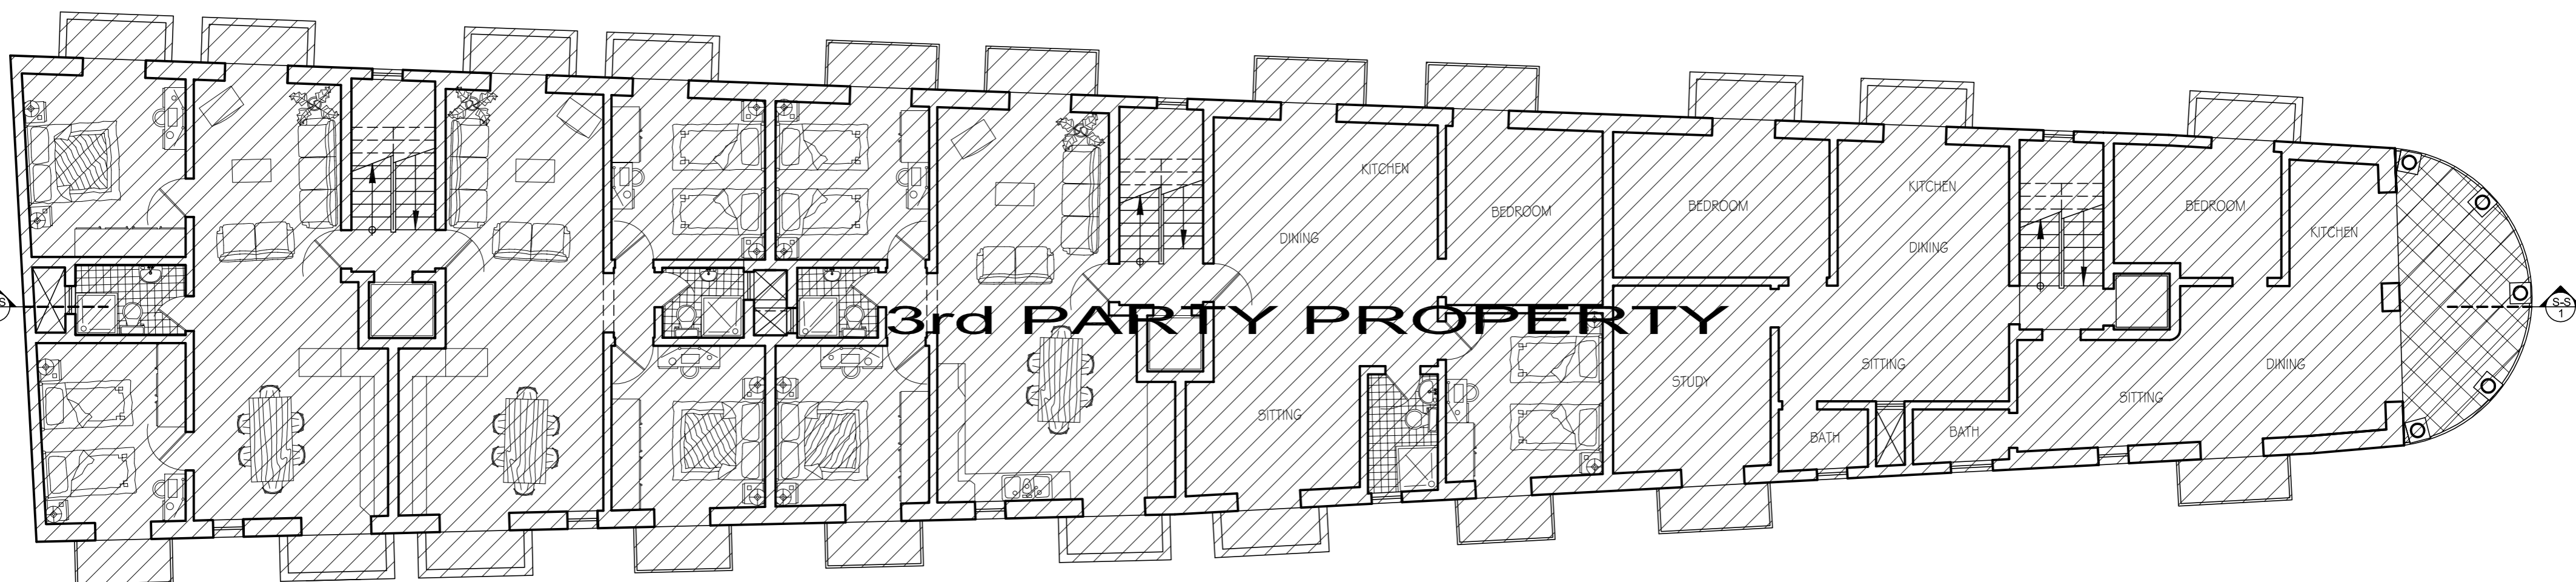

Second Floor_Plan Scale 1:100

