




Proposed Ground Floor Level
Scale 1:100

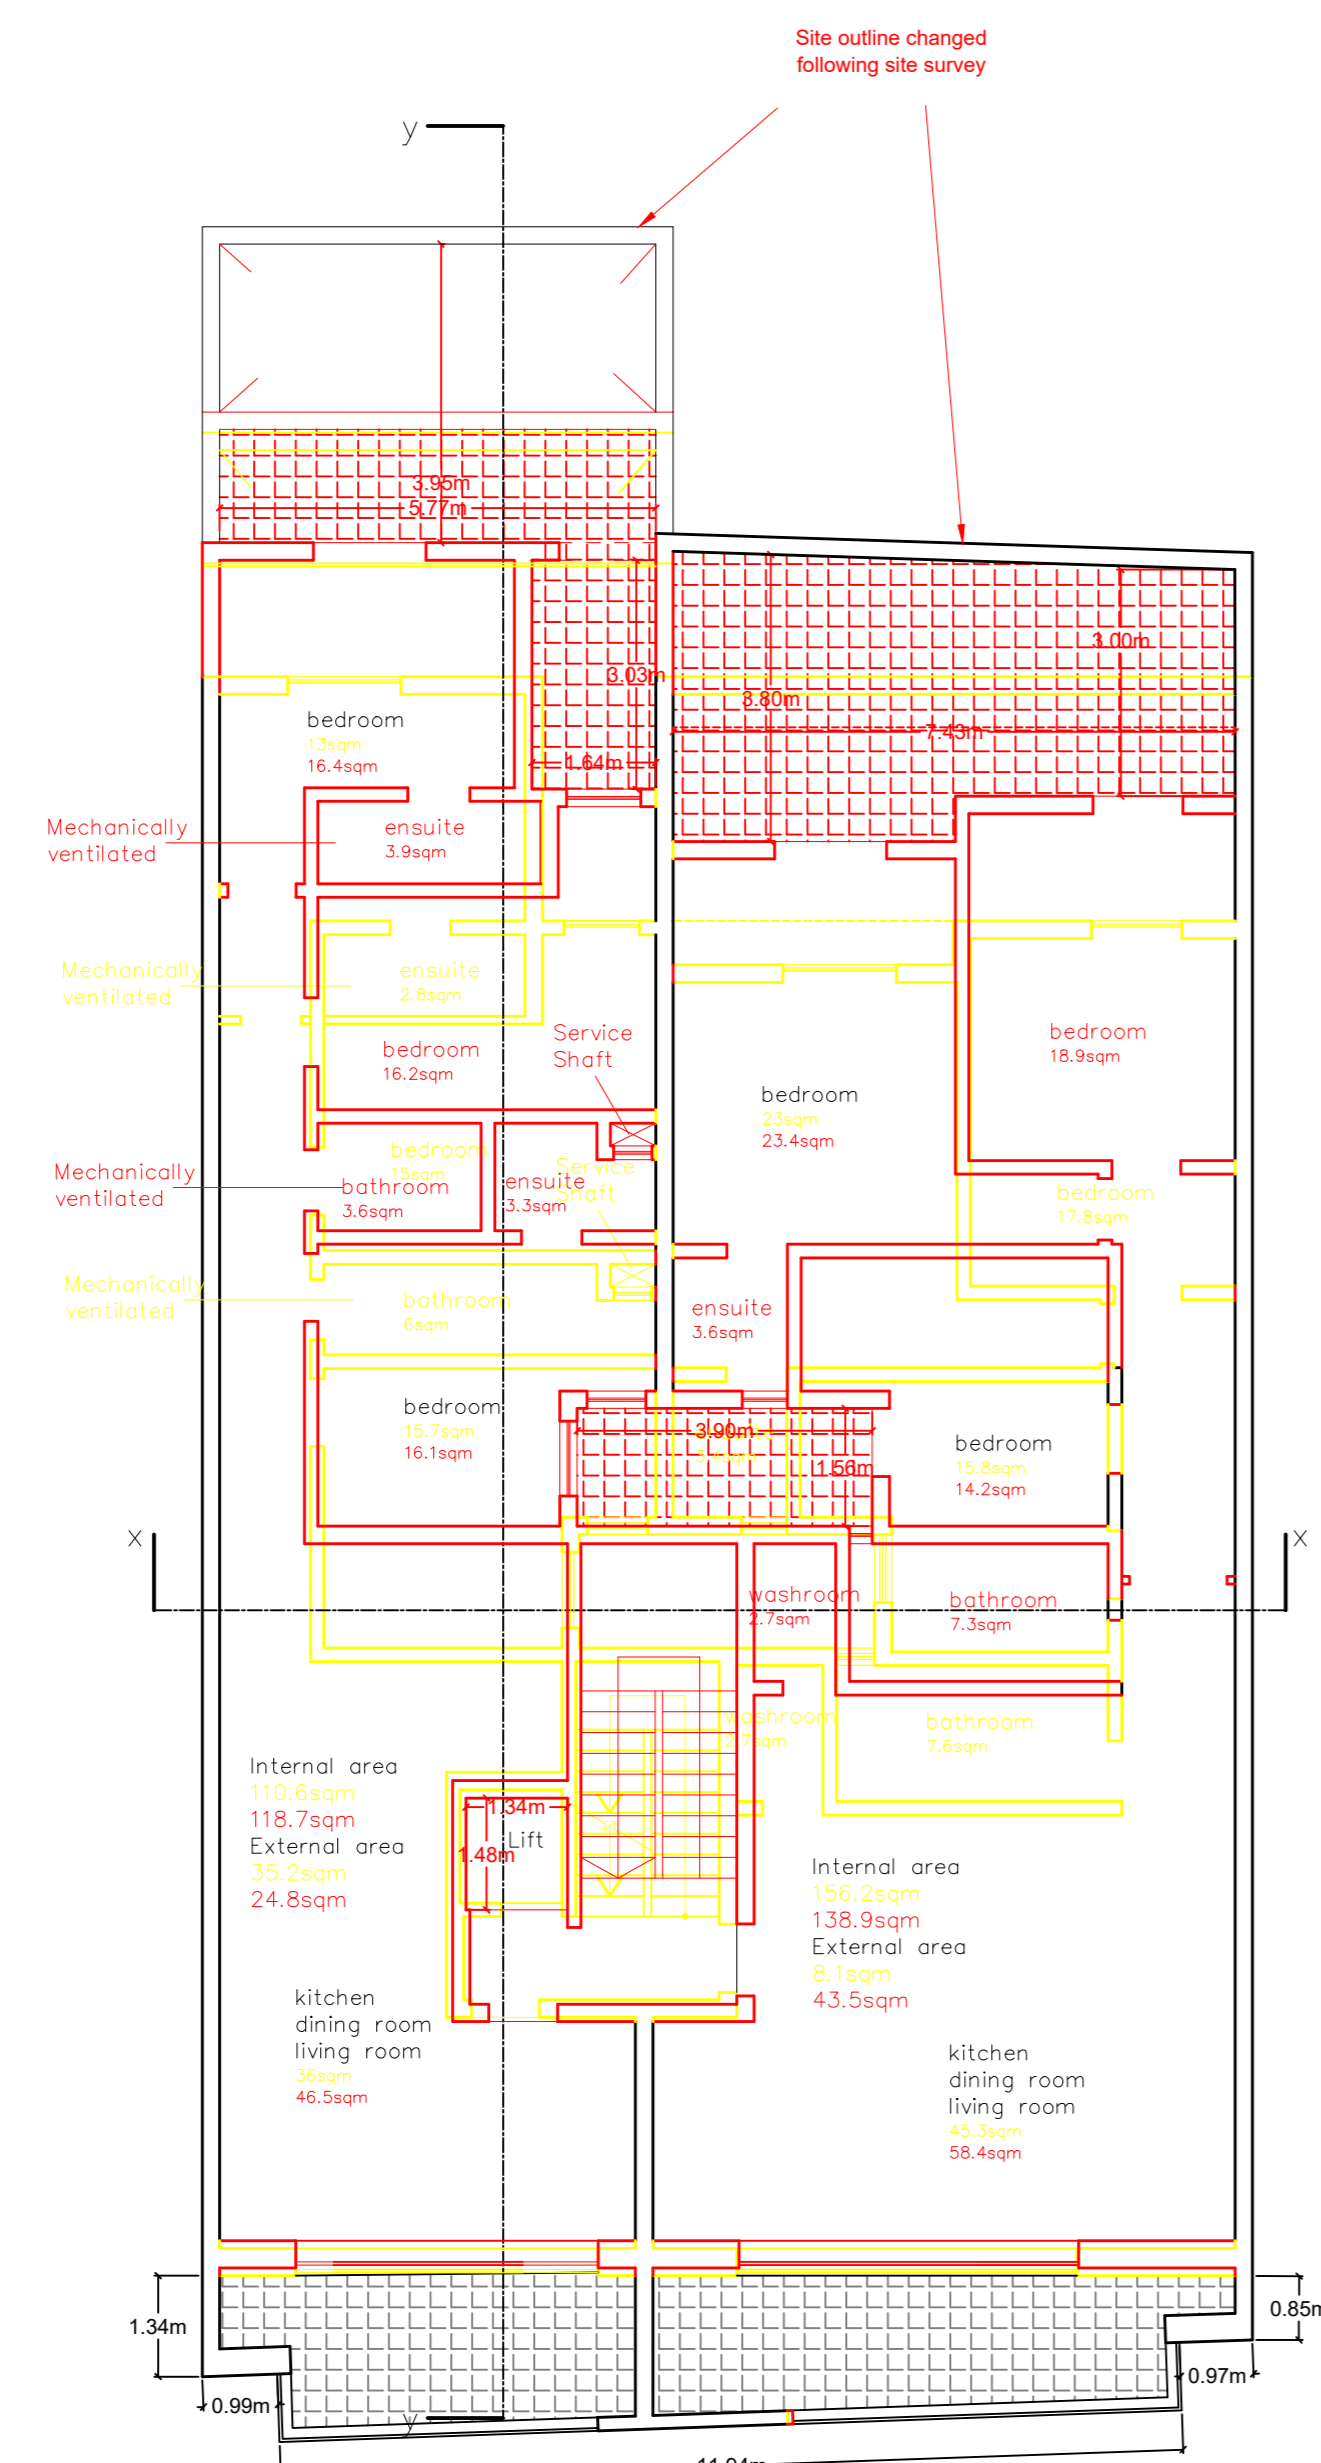


Proposed First Floor Level
Scale 1:100

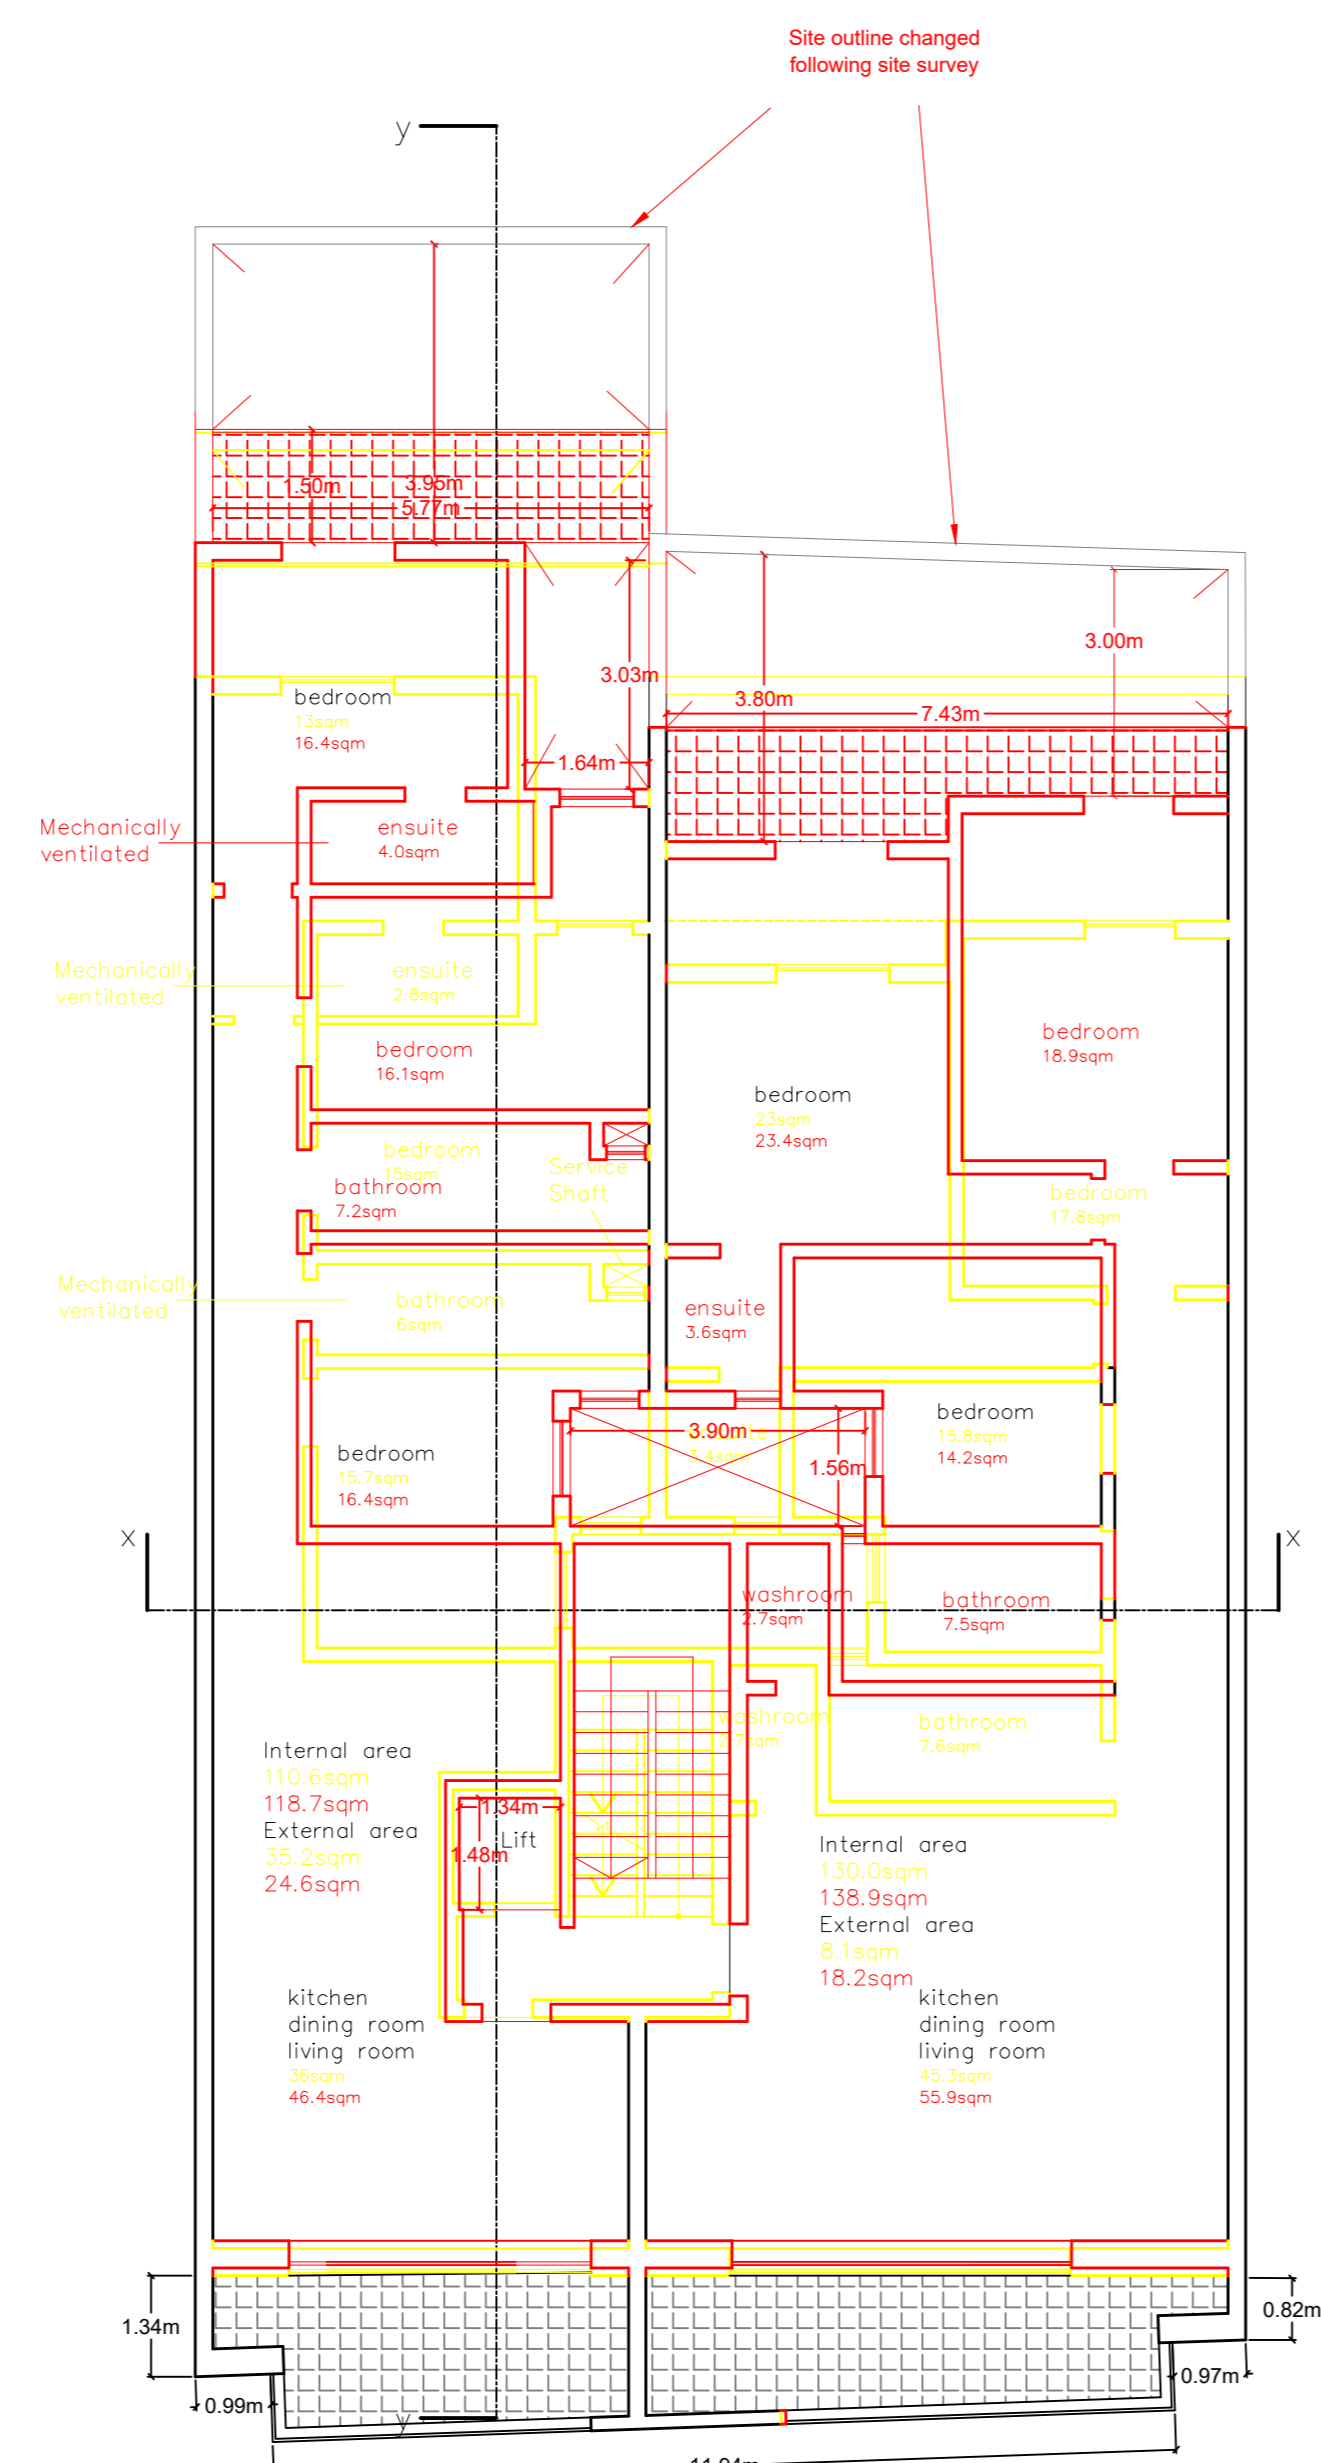


Proposed Second Floor Level
Scale 1:100

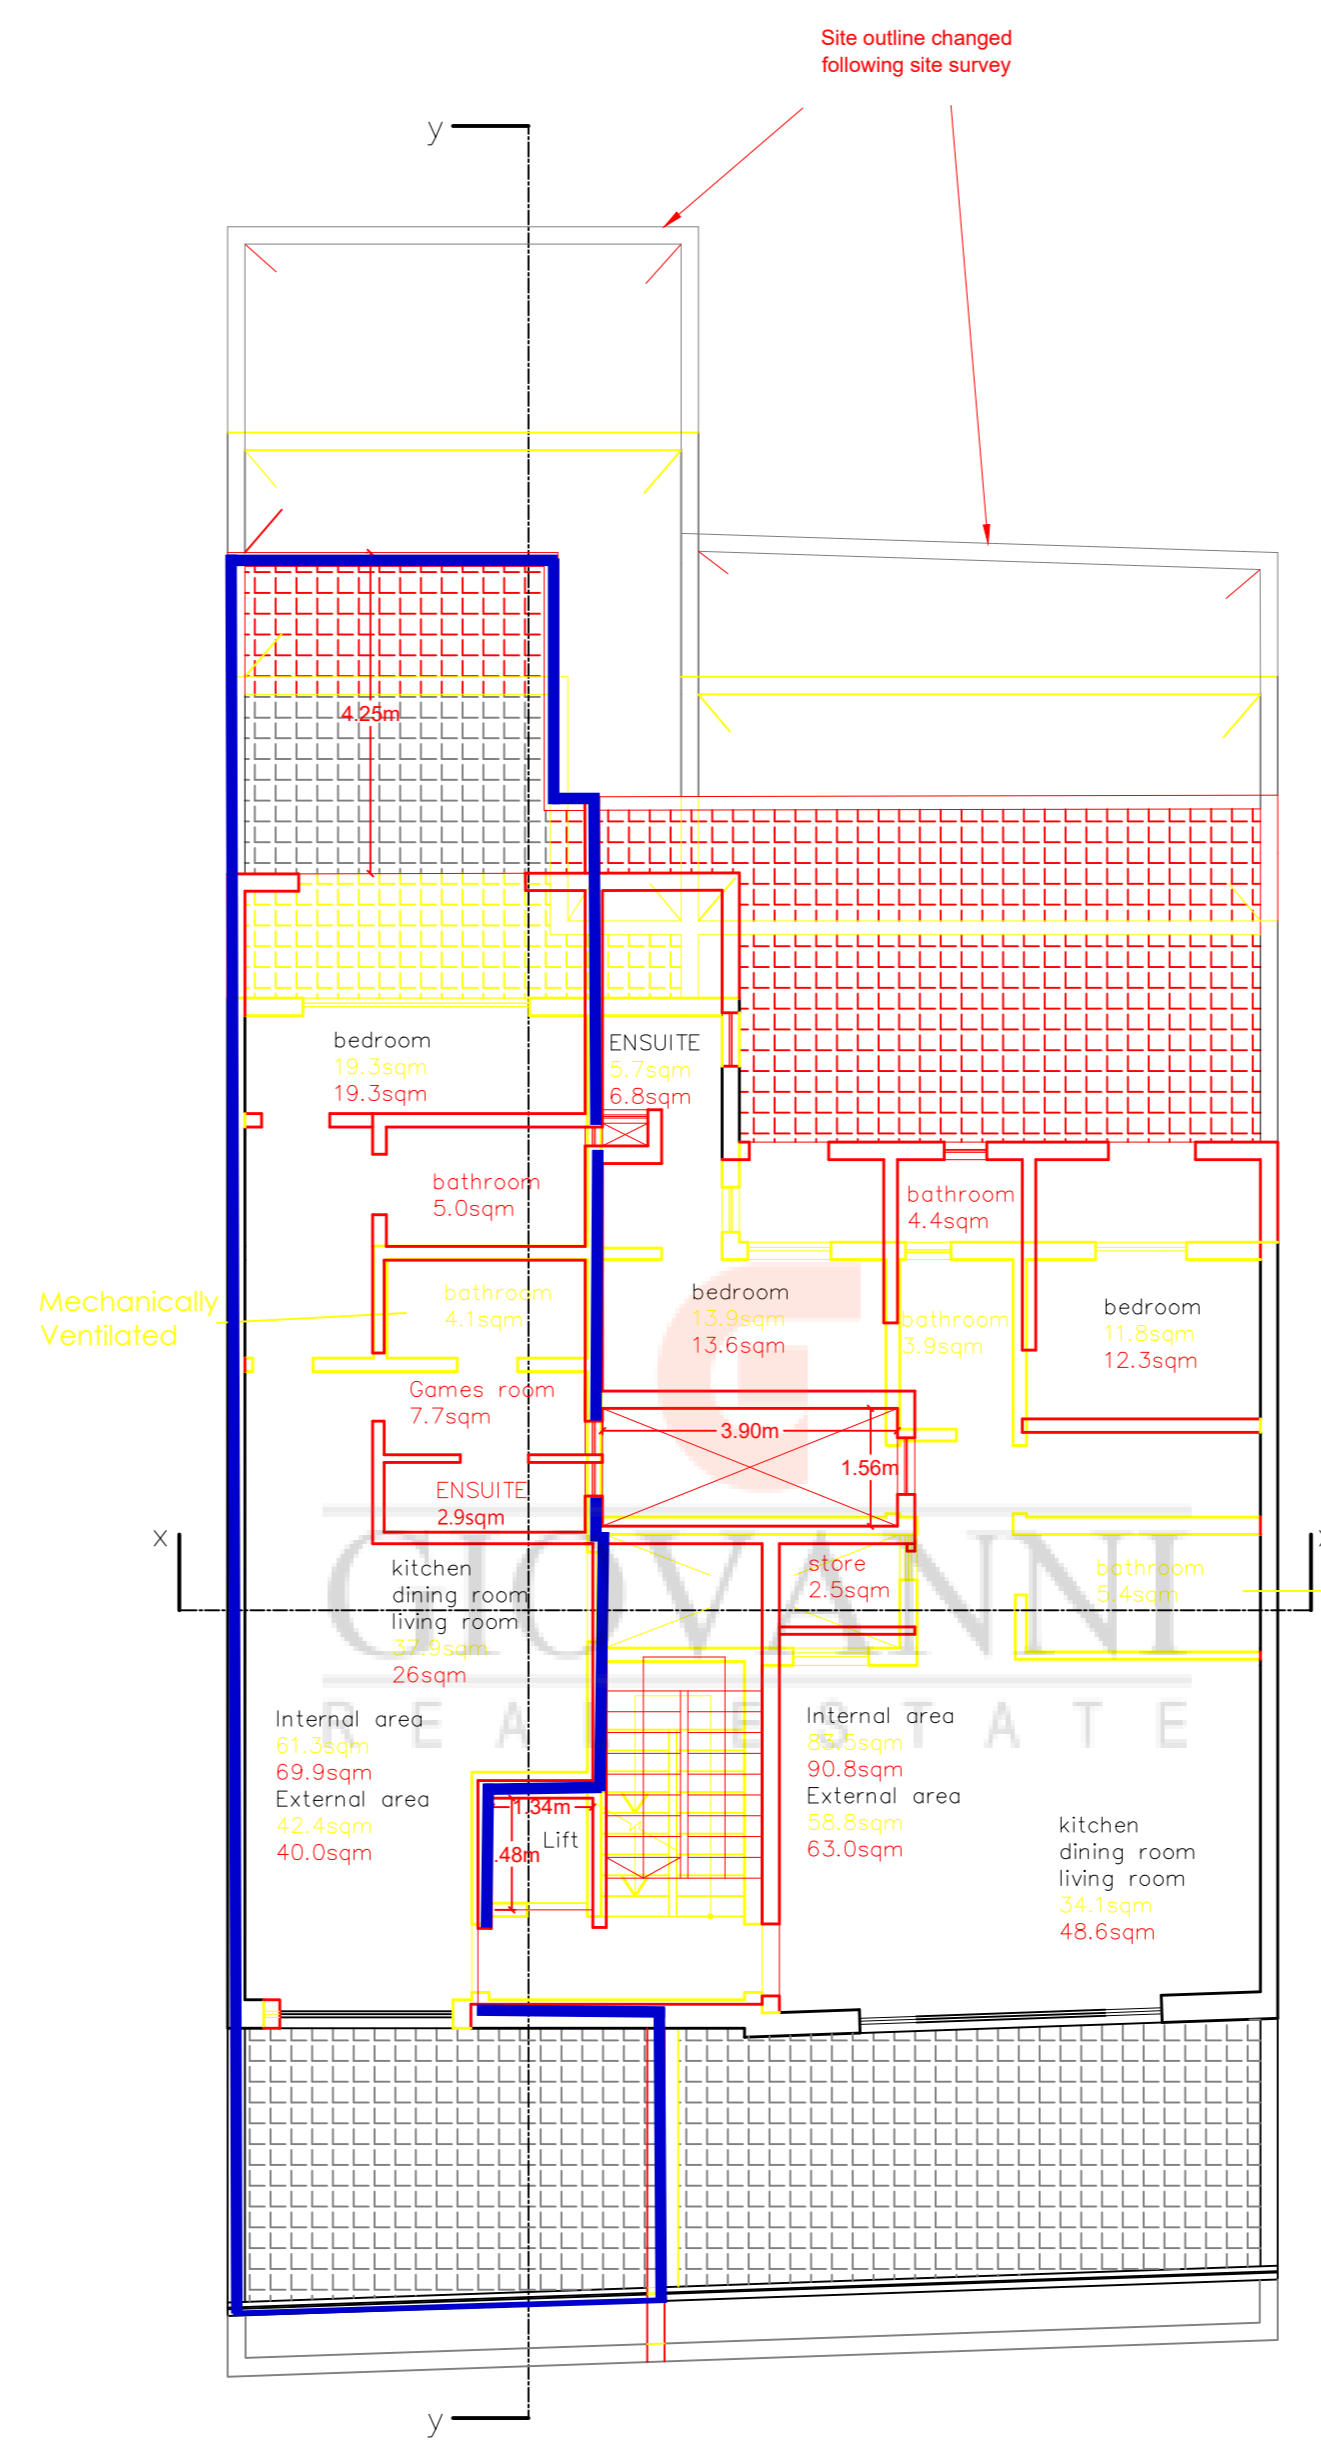

Proposed Penthouse
Scale 1:100


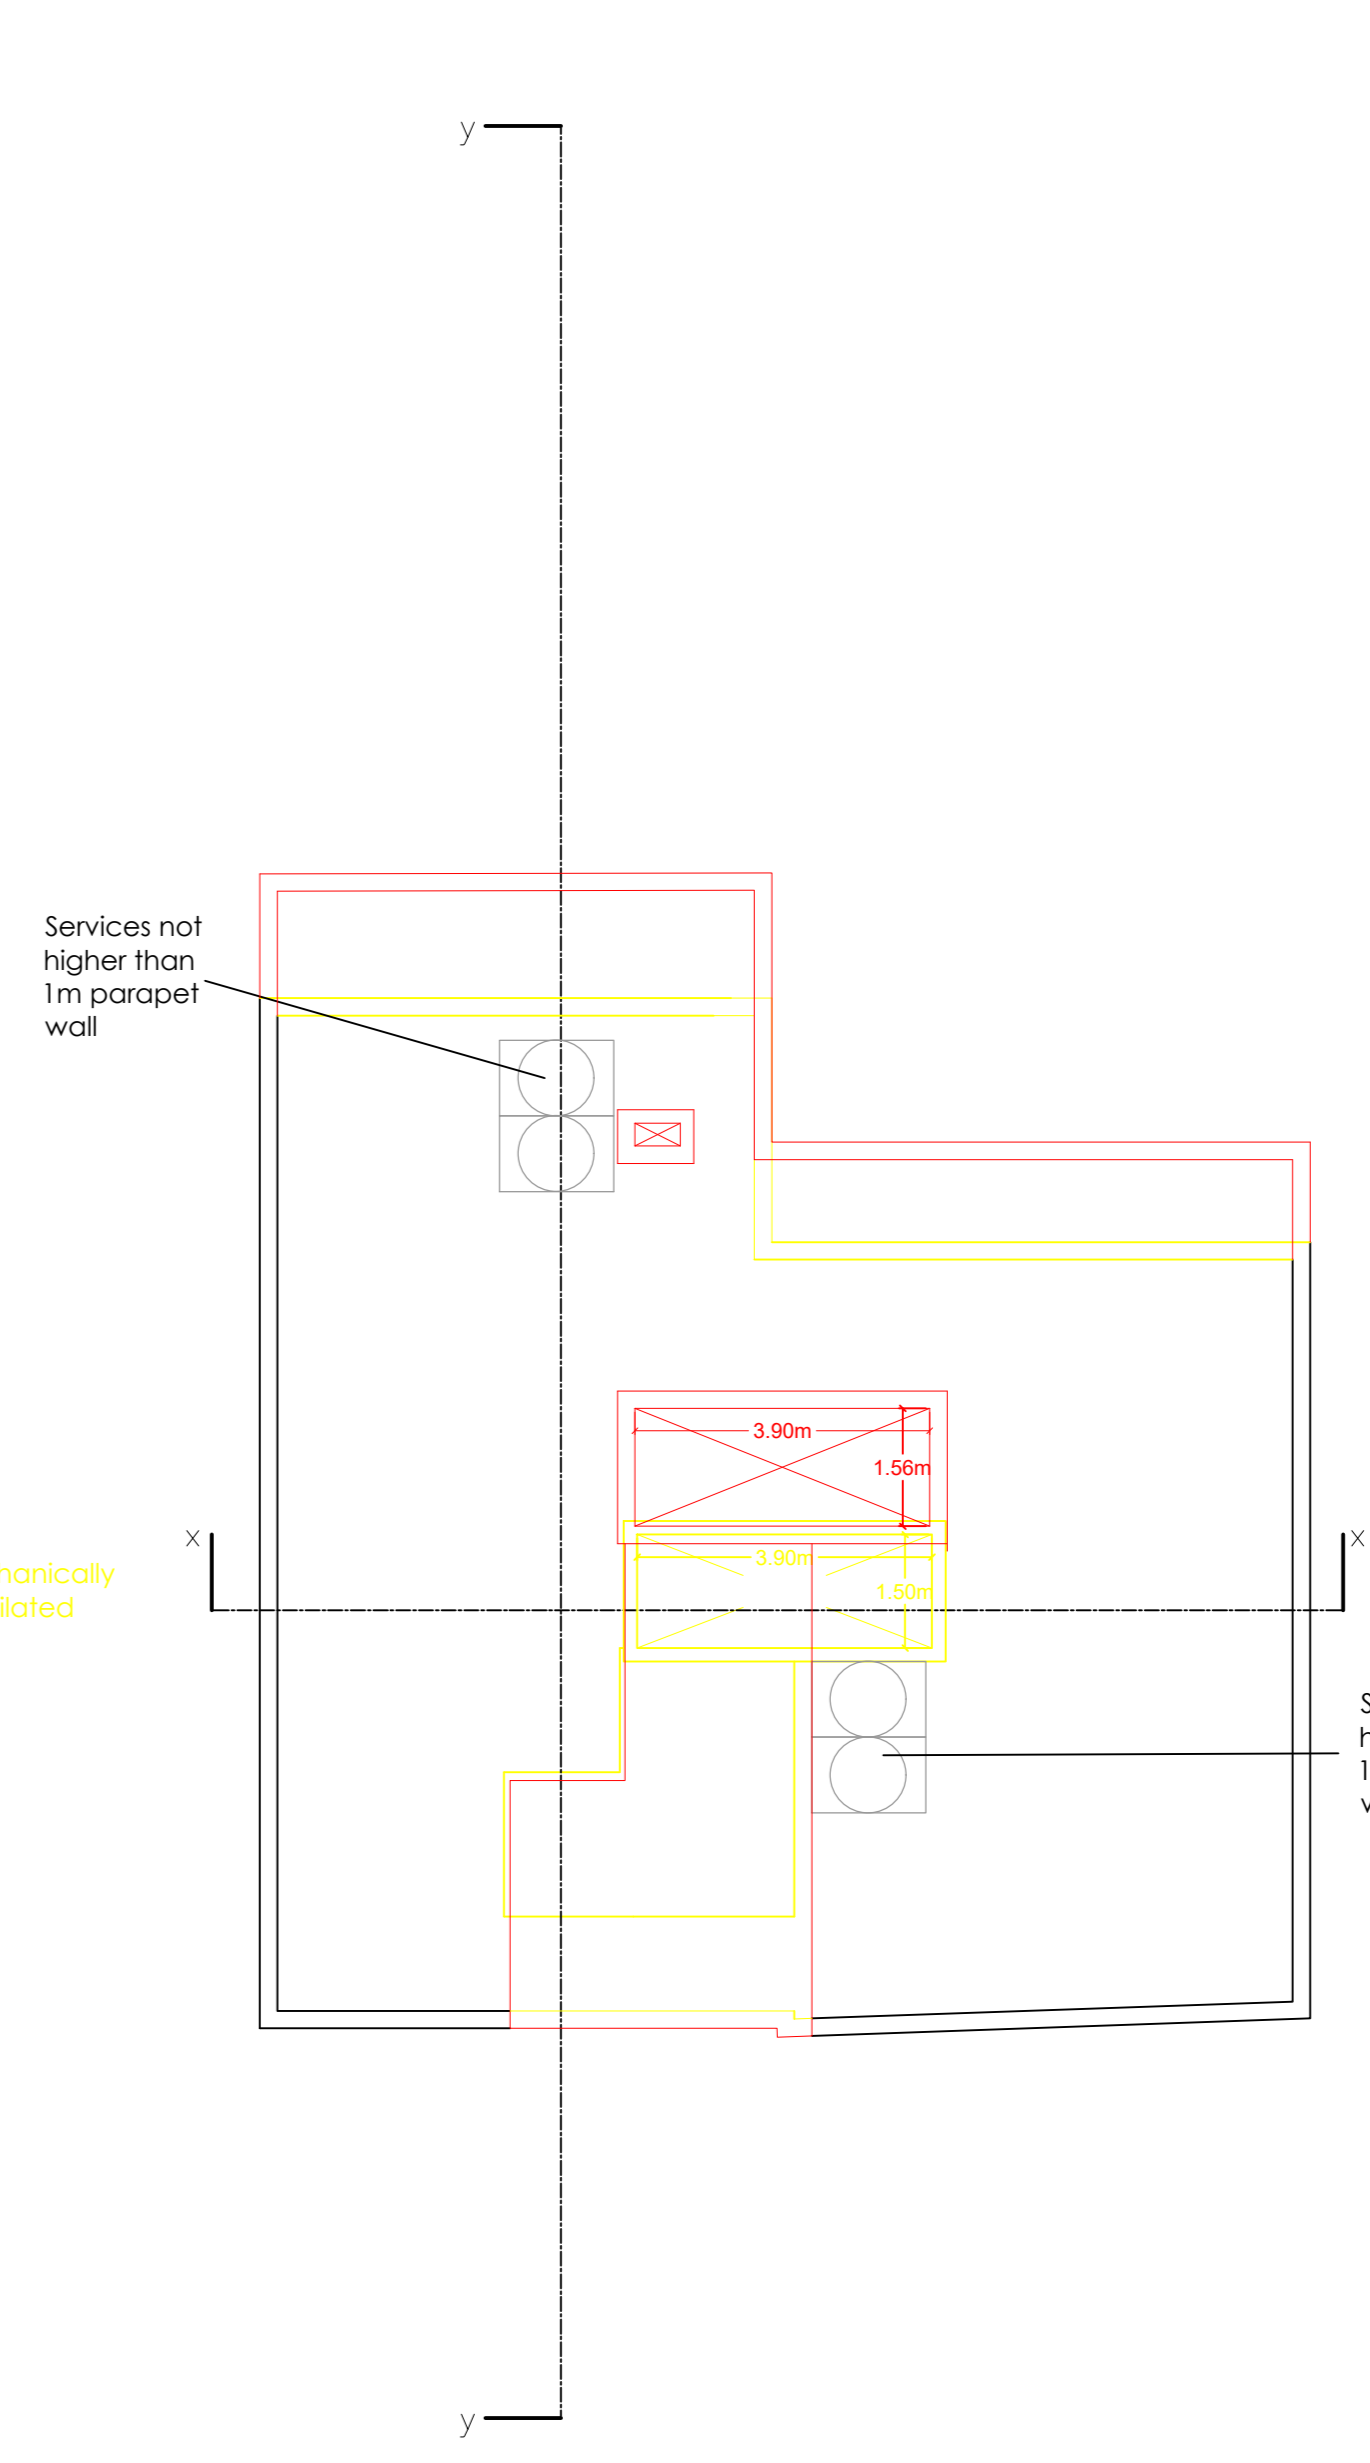


Proposed Roof Level
Scale 1:100

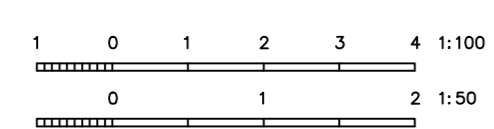

Full height potential

Full height potential

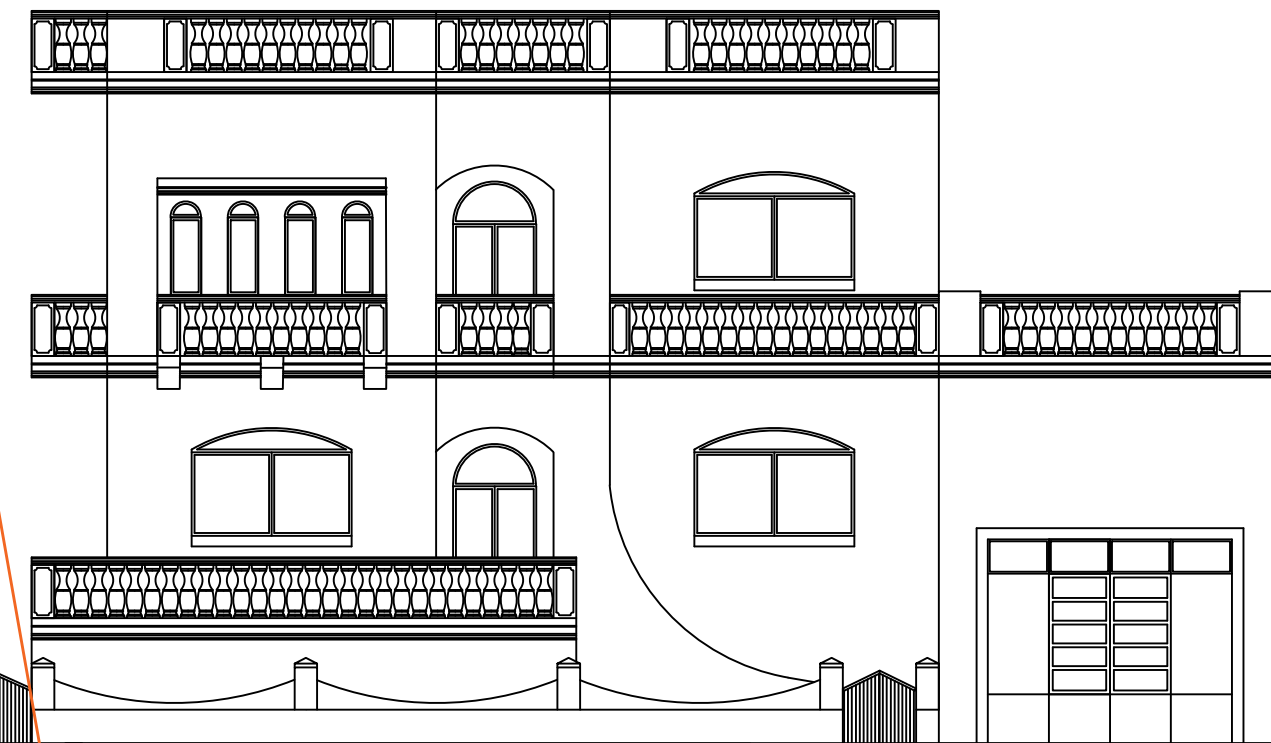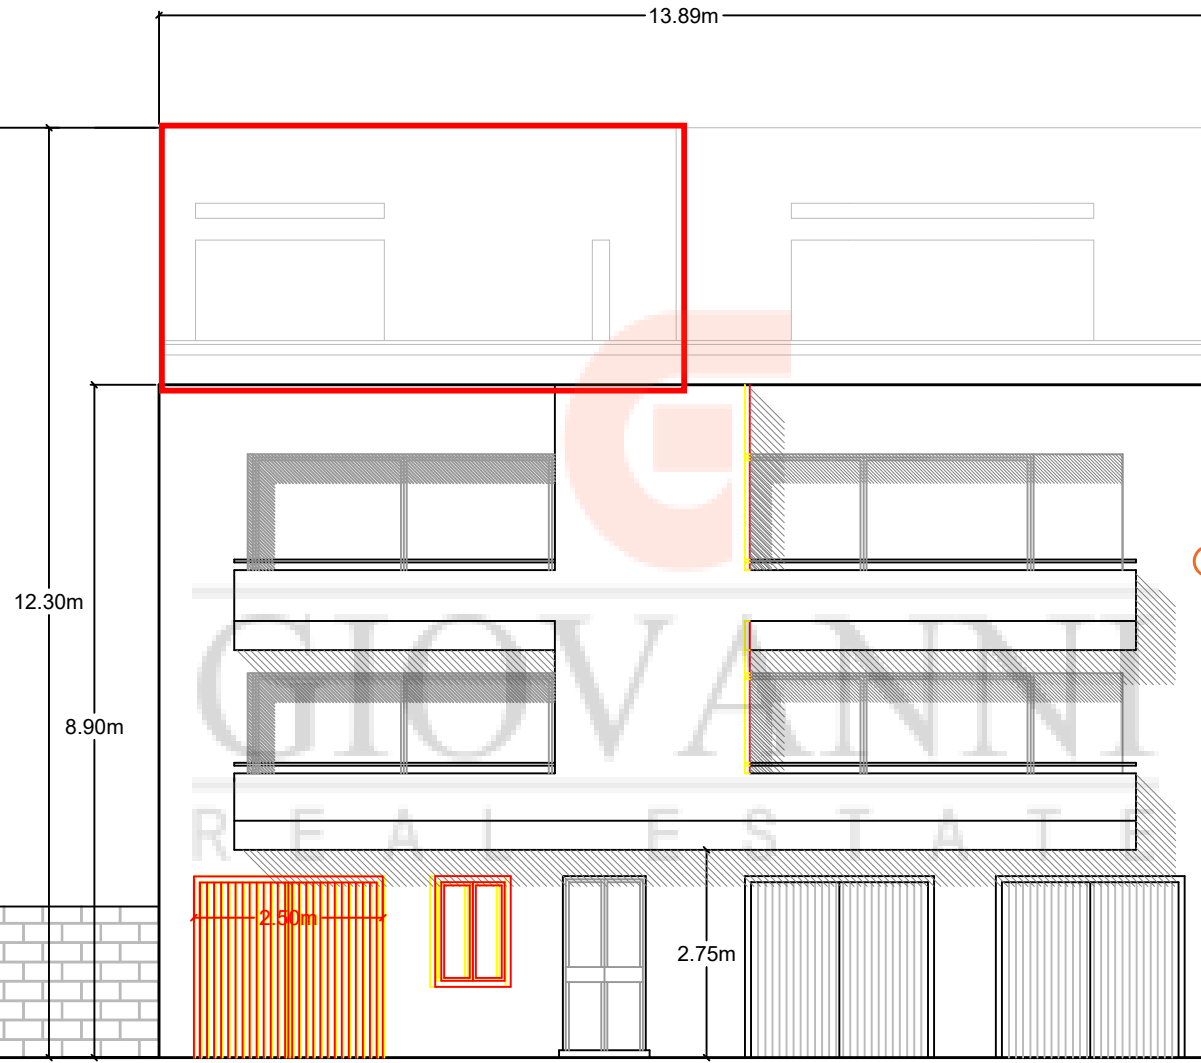

undeveloped land

Proposed Front Elevation
Scale 1:100

Exposed party walls to be Fuq il-fil and unrendered

