



Existing Ground Floor Scale 1:100  
Pre-1967 Dwelling

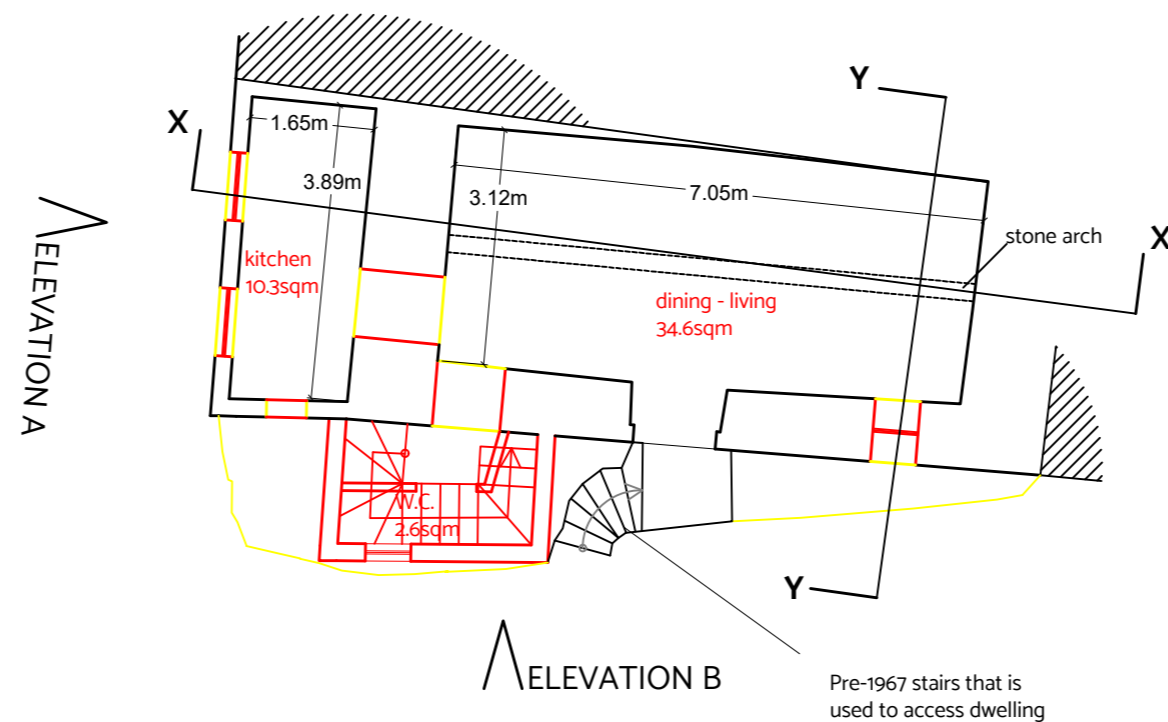


Proposed Ground Floor Scale 1:100

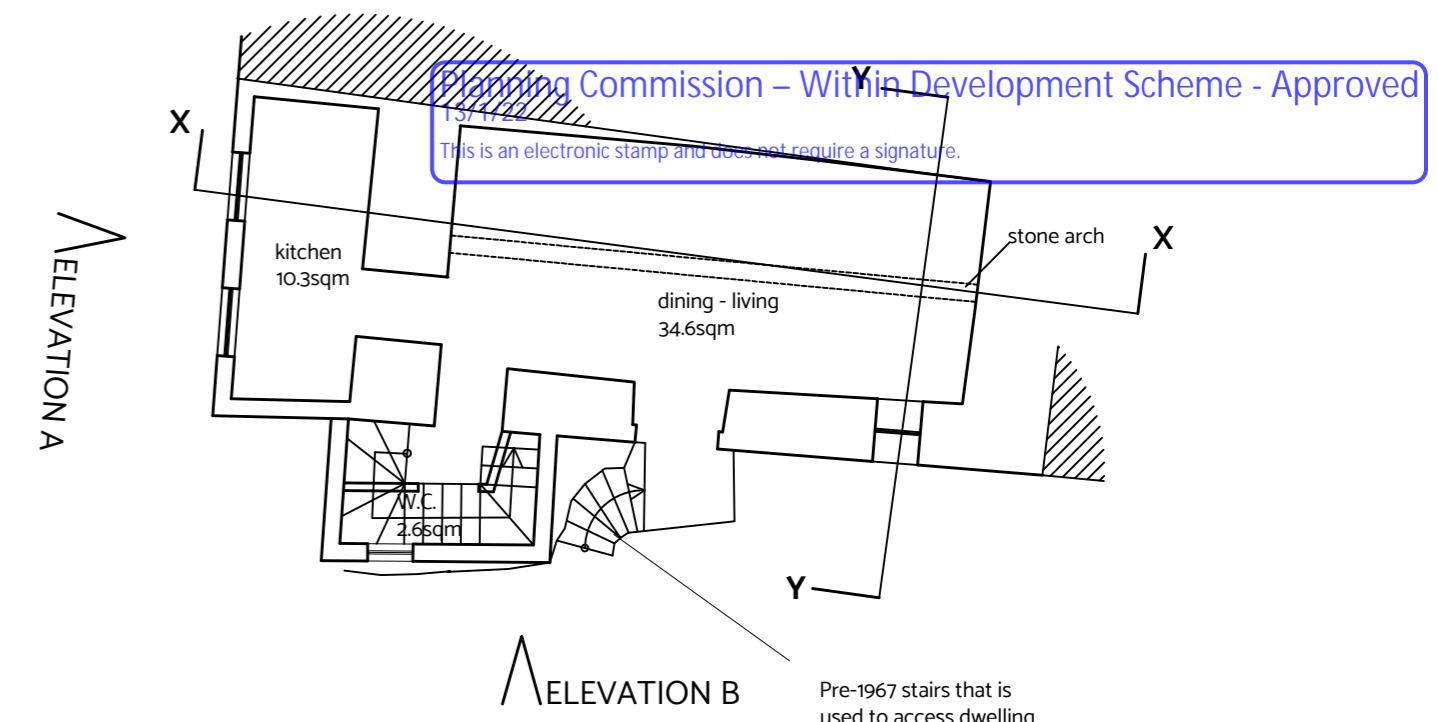


Proposed Ground Floor Scale 1:100  
clean copy


Planning Commission – Within Development Scheme - Approved  
15/11/22  
This is an electronic stamp and does not require a signature.

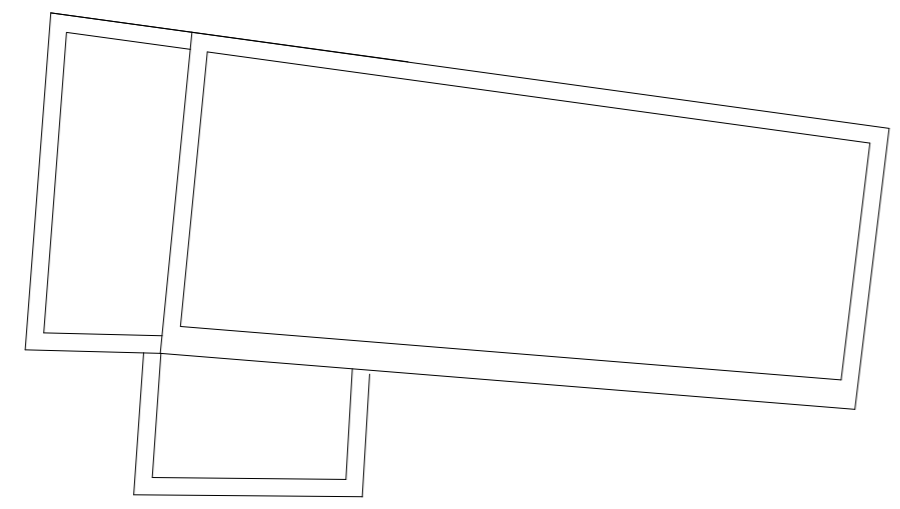


Existing Roof Plan Scale 1:100  
Pre-1967 Dwelling

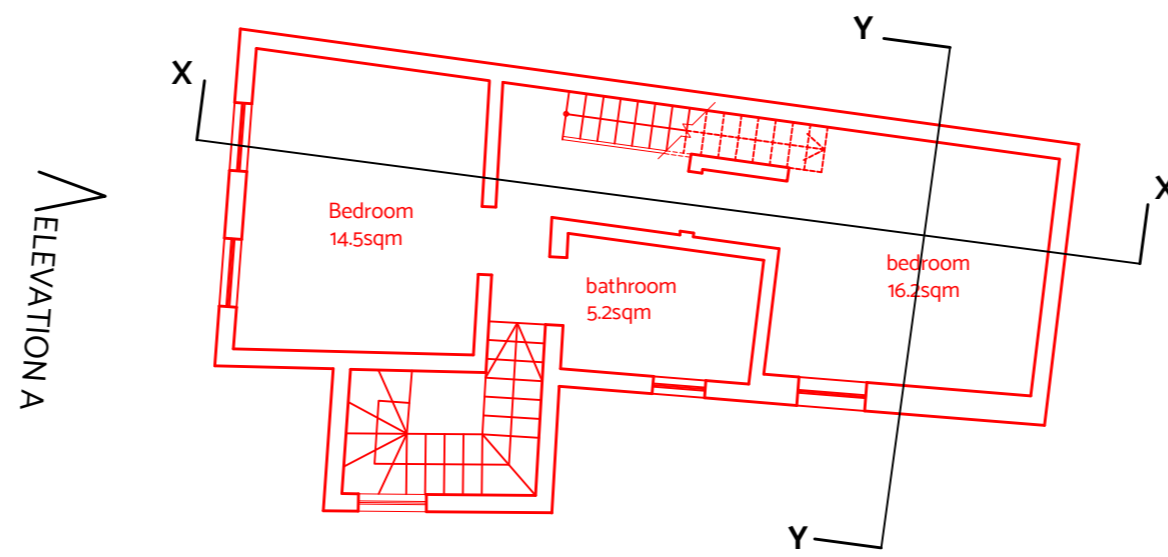


Proposed First Floor Scale 1:100

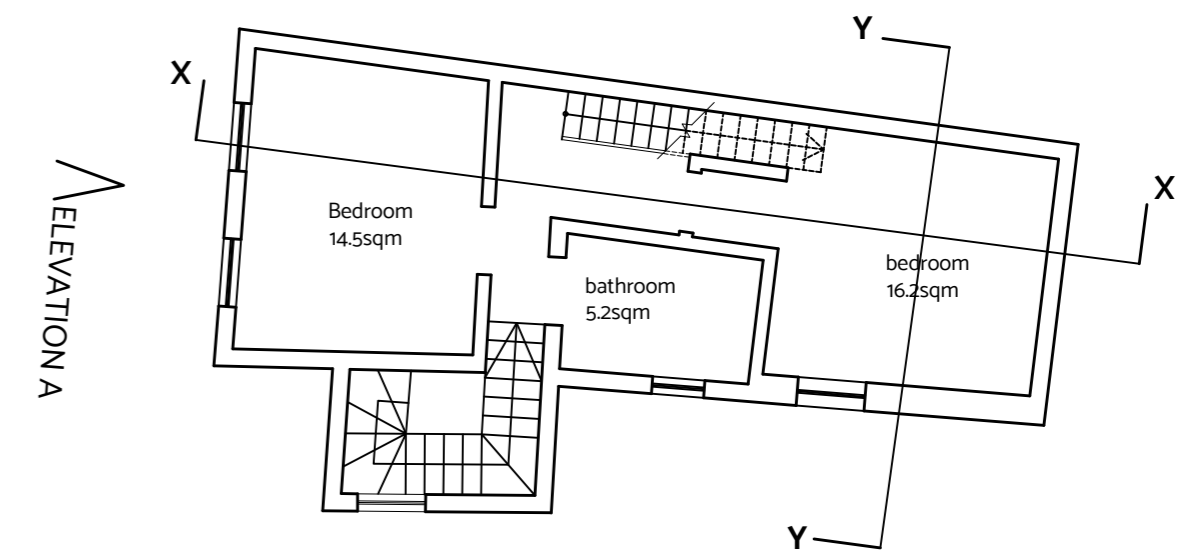


Proposed First Floor Scale 1:100  
clean copy

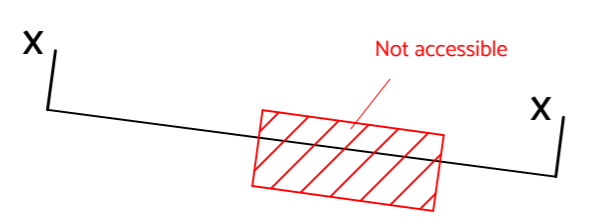


Proposed Upper Roof Plan Scale 1:100

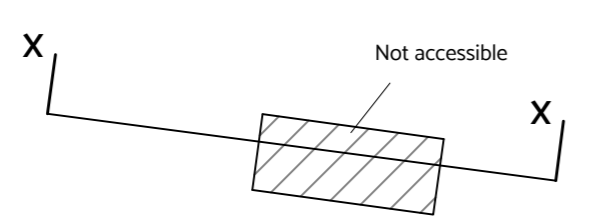


Proposed Upper Roof Plan Scale 1:100  
Clean Copy

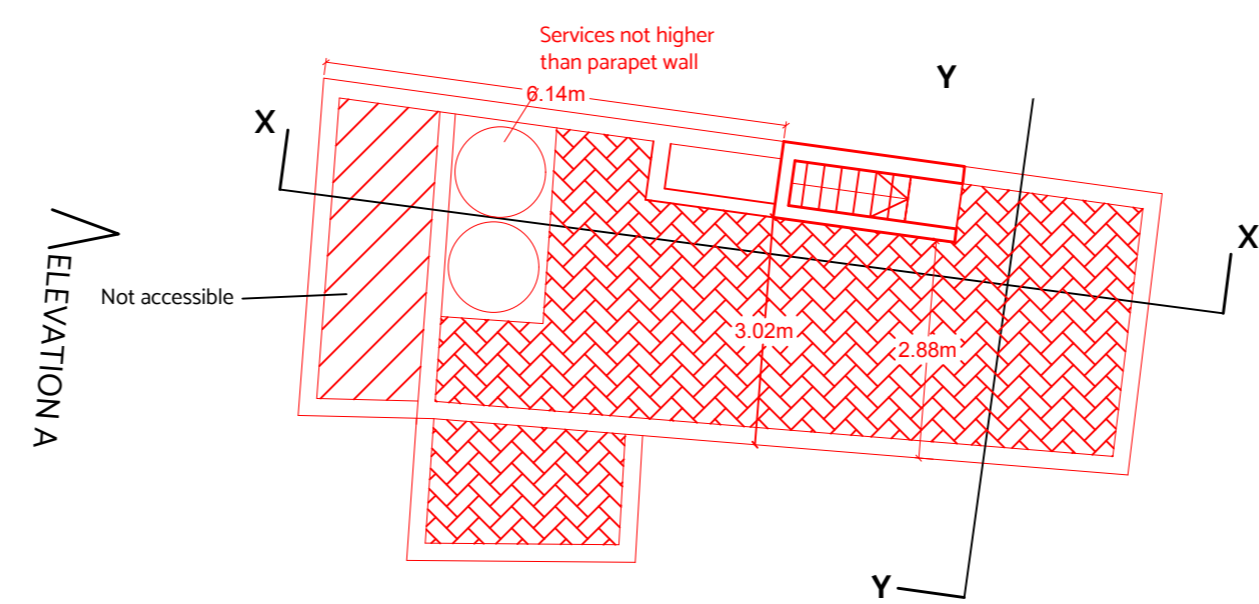


Proposed Roof Plan Scale 1:100

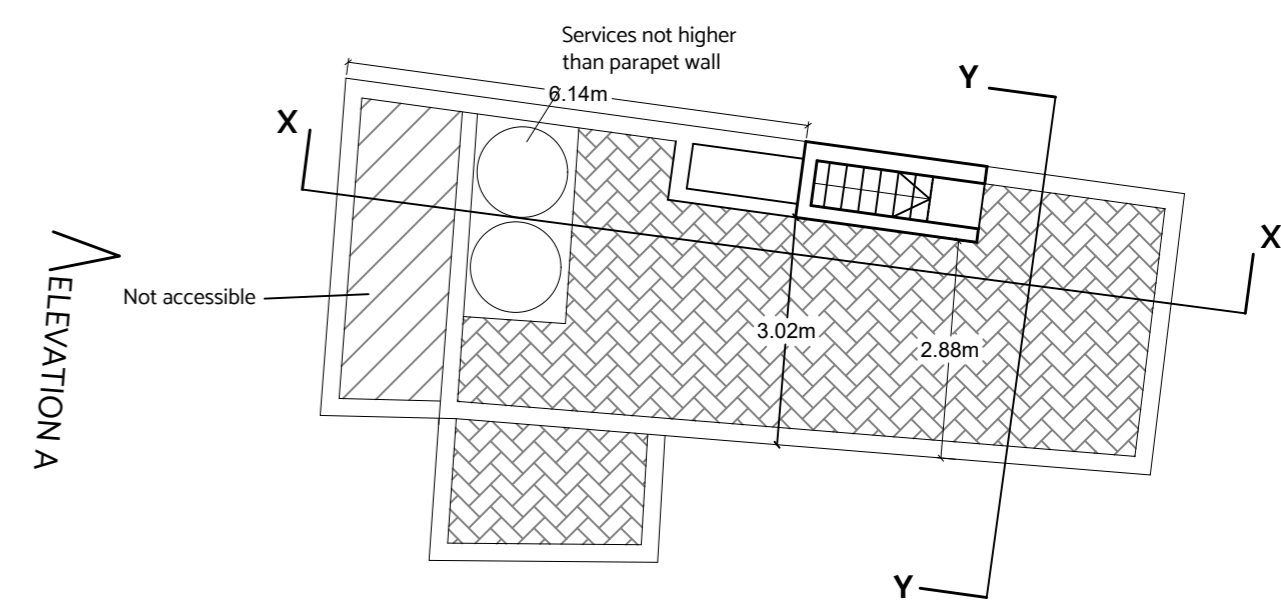


Proposed Roof Plan Scale 1:100  
clean copy

 


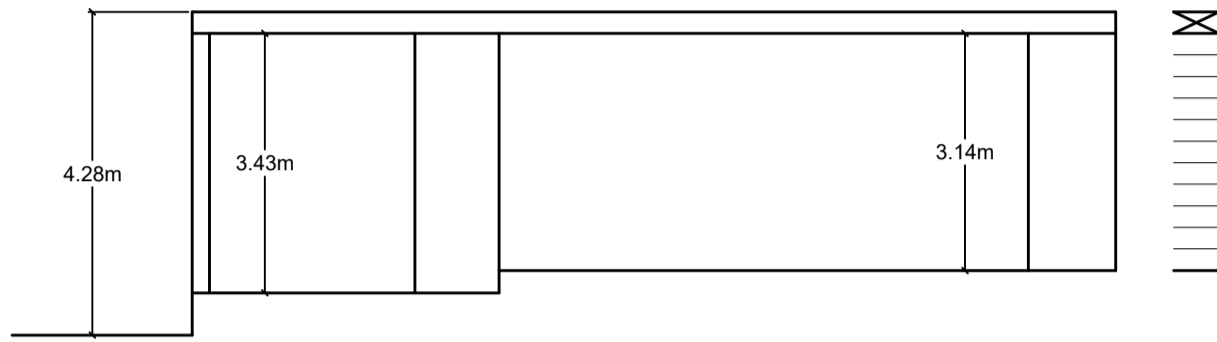


**Existing Section X-X** Scale 1:100  
Pre-1967 Dwelling

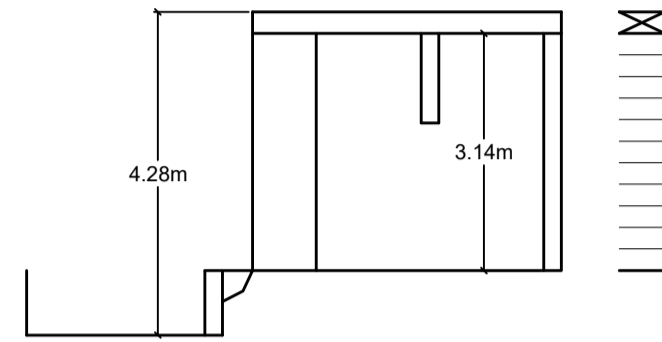


**Existing Section Y-Y** Scale 1:100  
Pre-1967 Dwelling

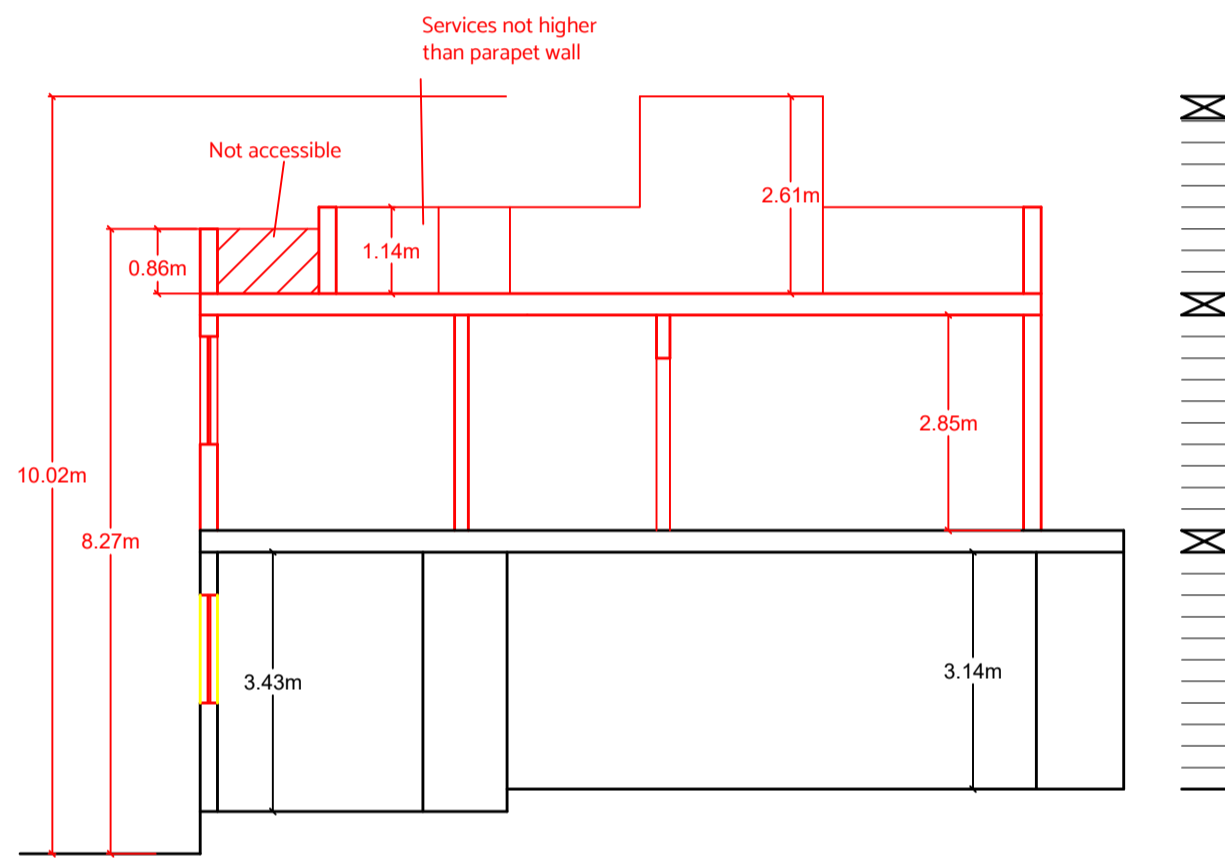


**Proposed Section X-X** Scale 1:100

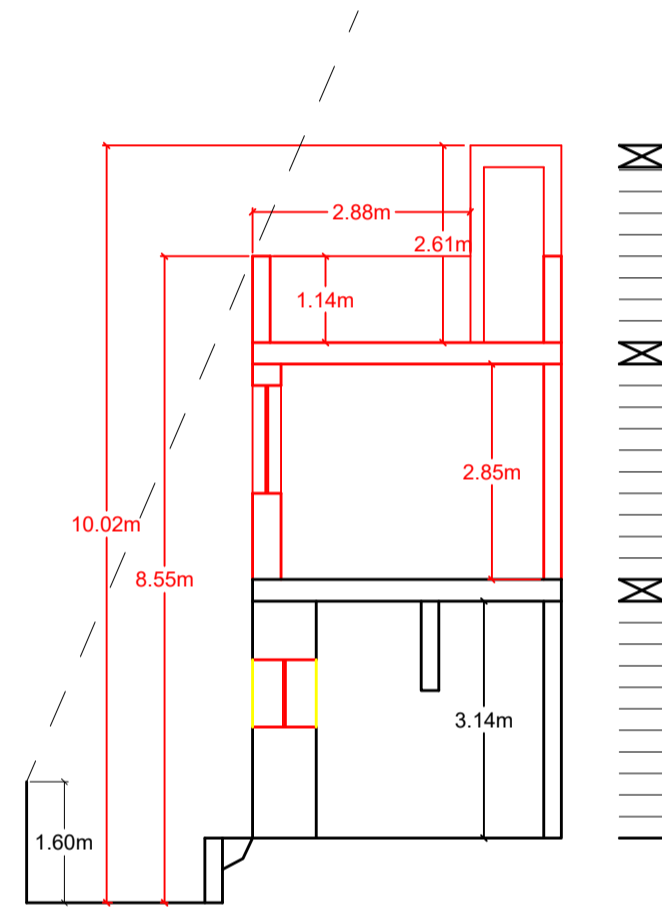


**Proposed Section Y-Y** Scale 1:100

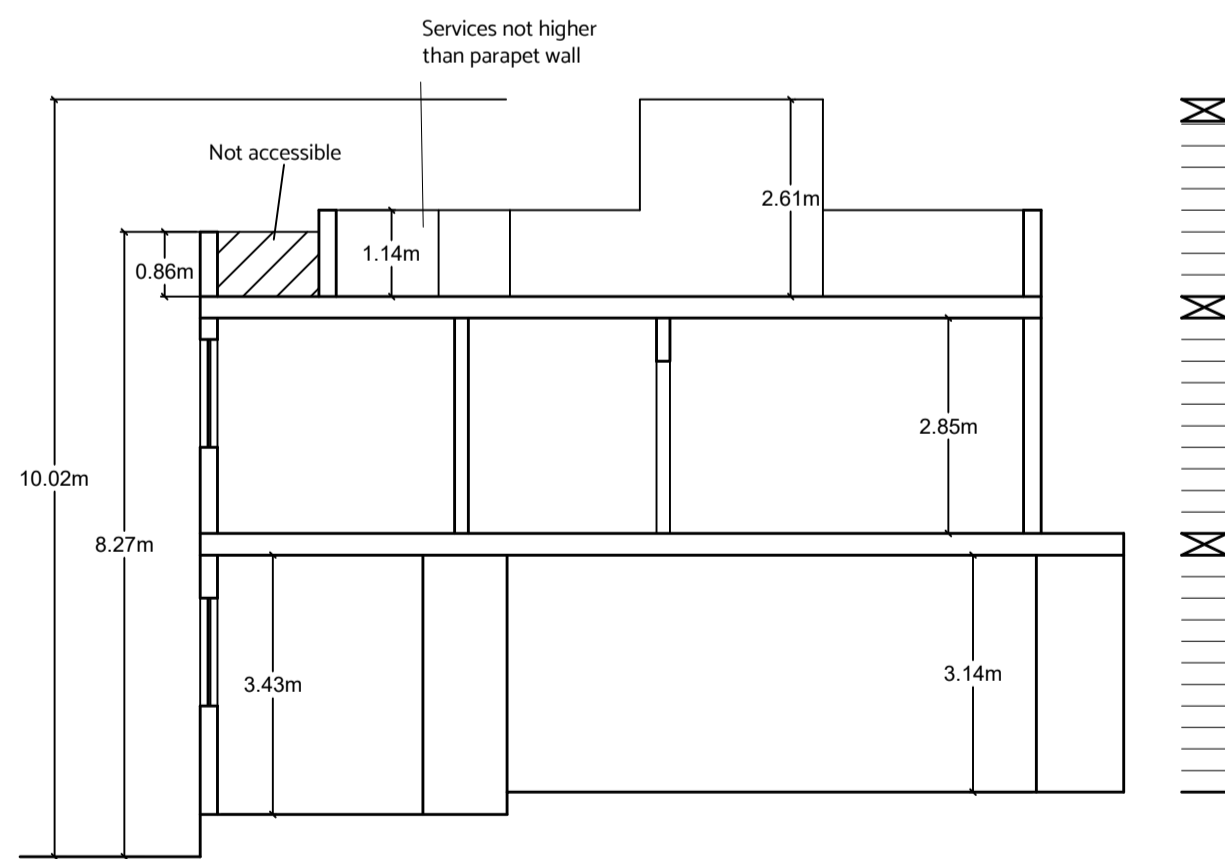

**Proposed Section X-X** Scale 1:100  
clean copy

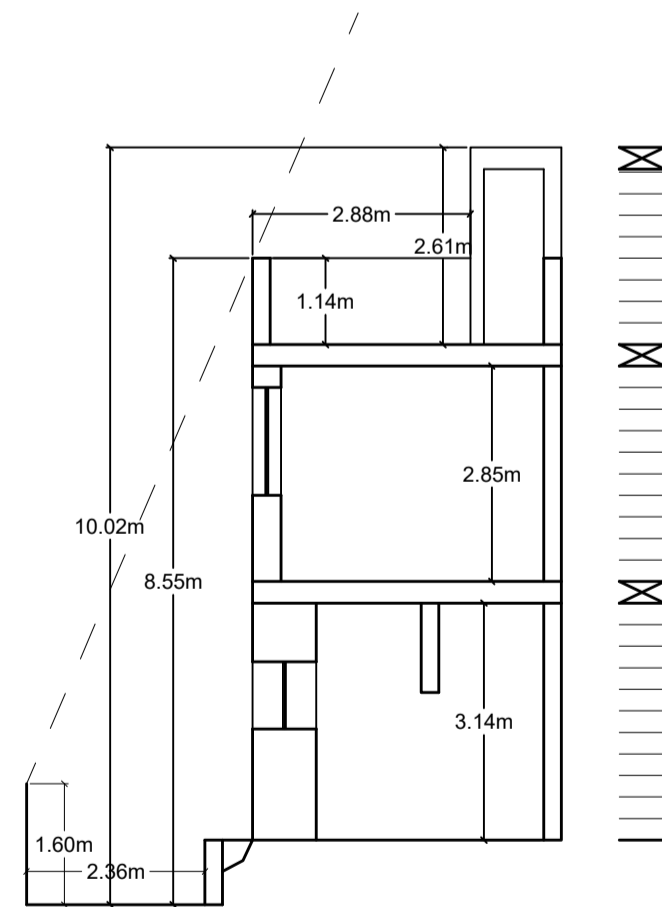


**Proposed Section Y-Y** Scale 1:100  
clean copy

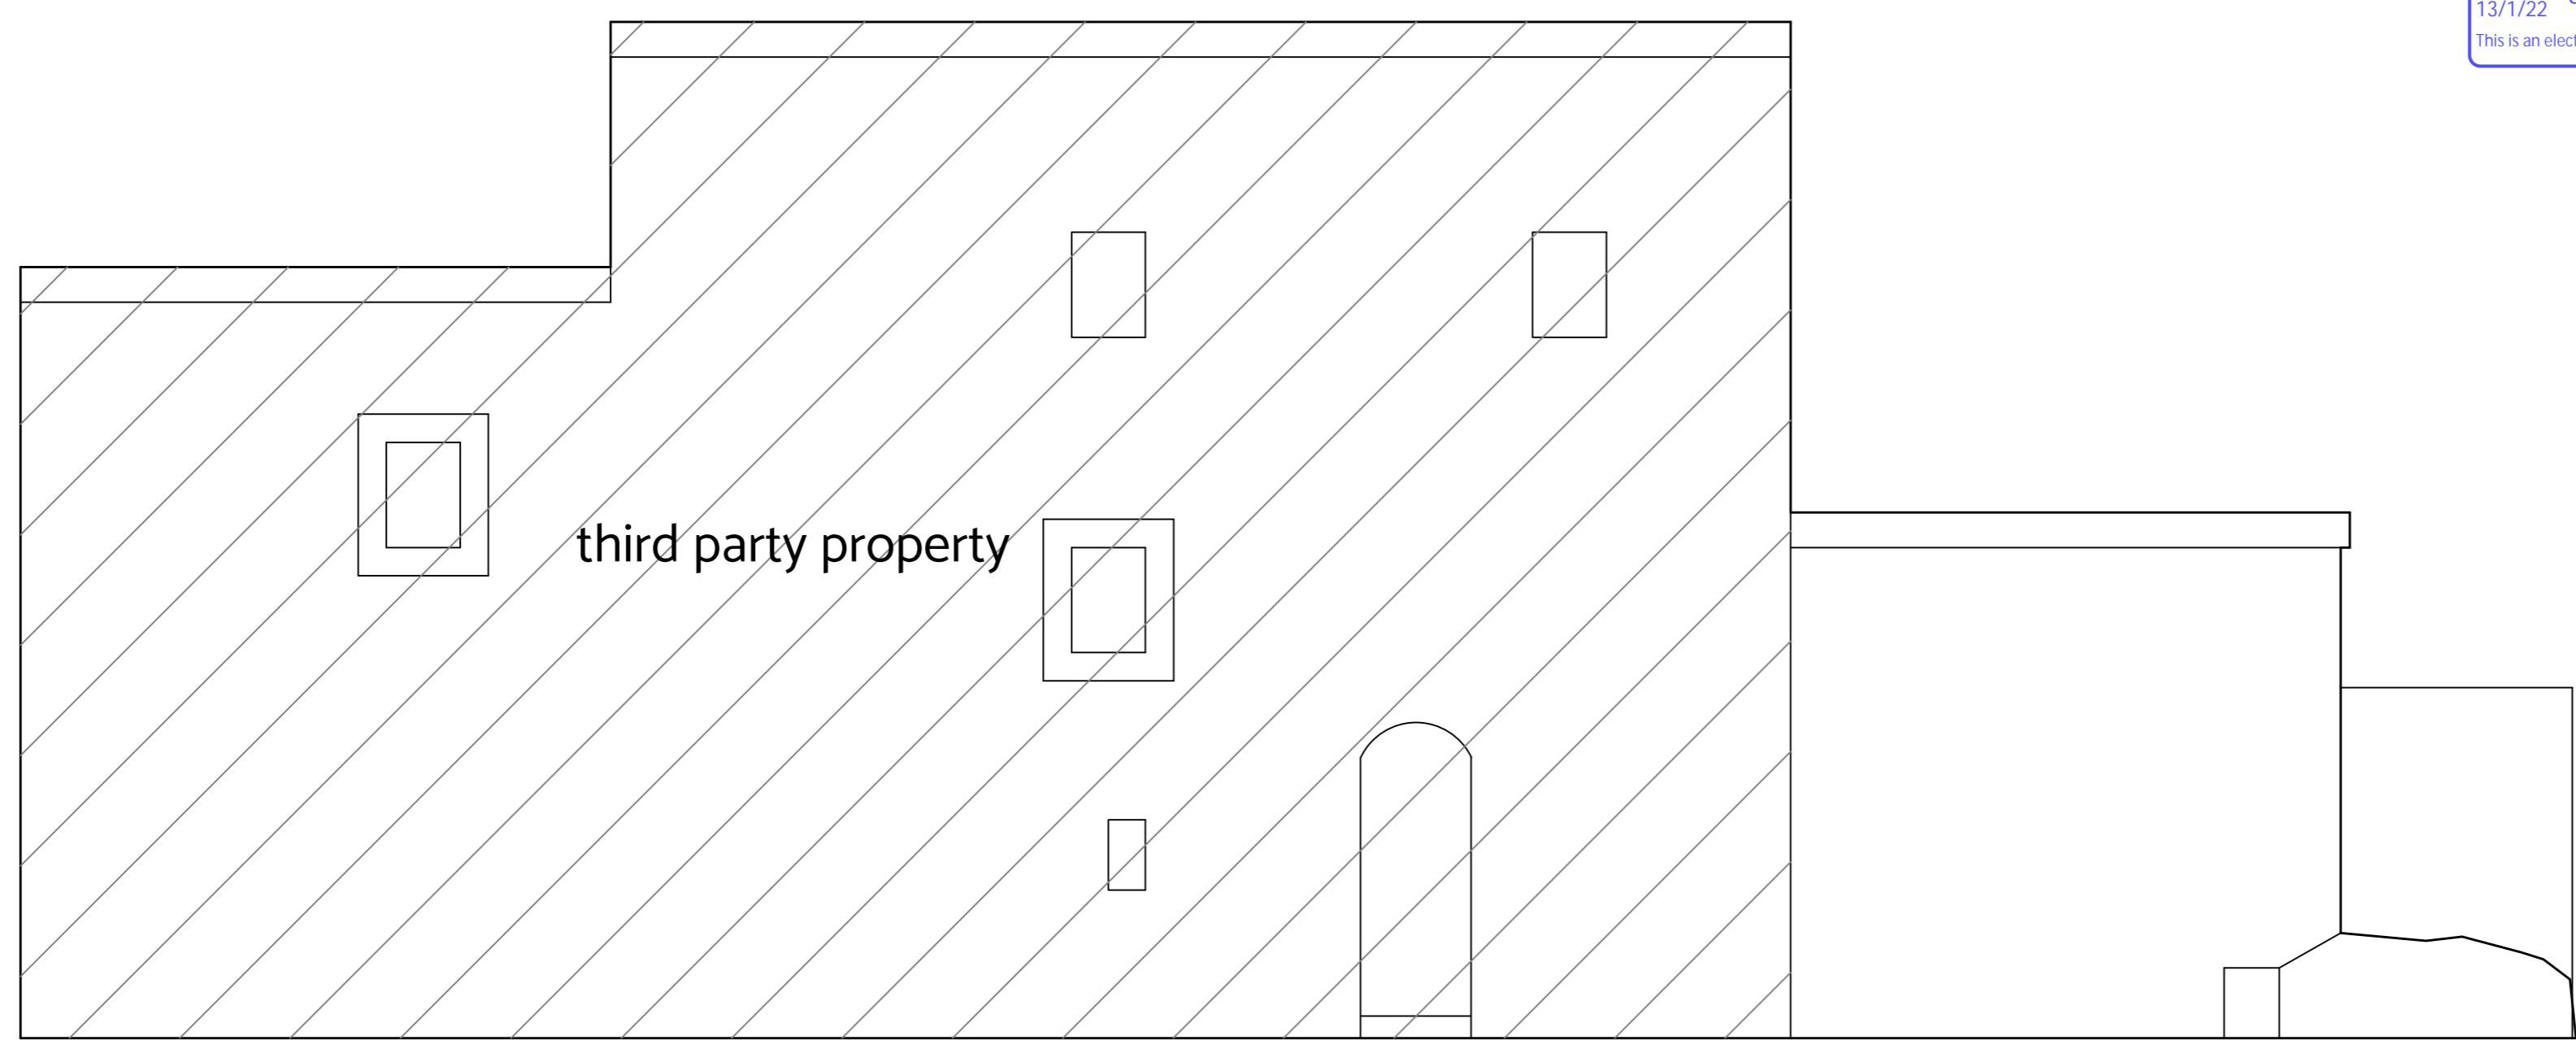


**Existing Front Elevation A** Scale 1:50  
Pre-1967 Dwelling




**Proposed Front Elevation A** Scale 1:50

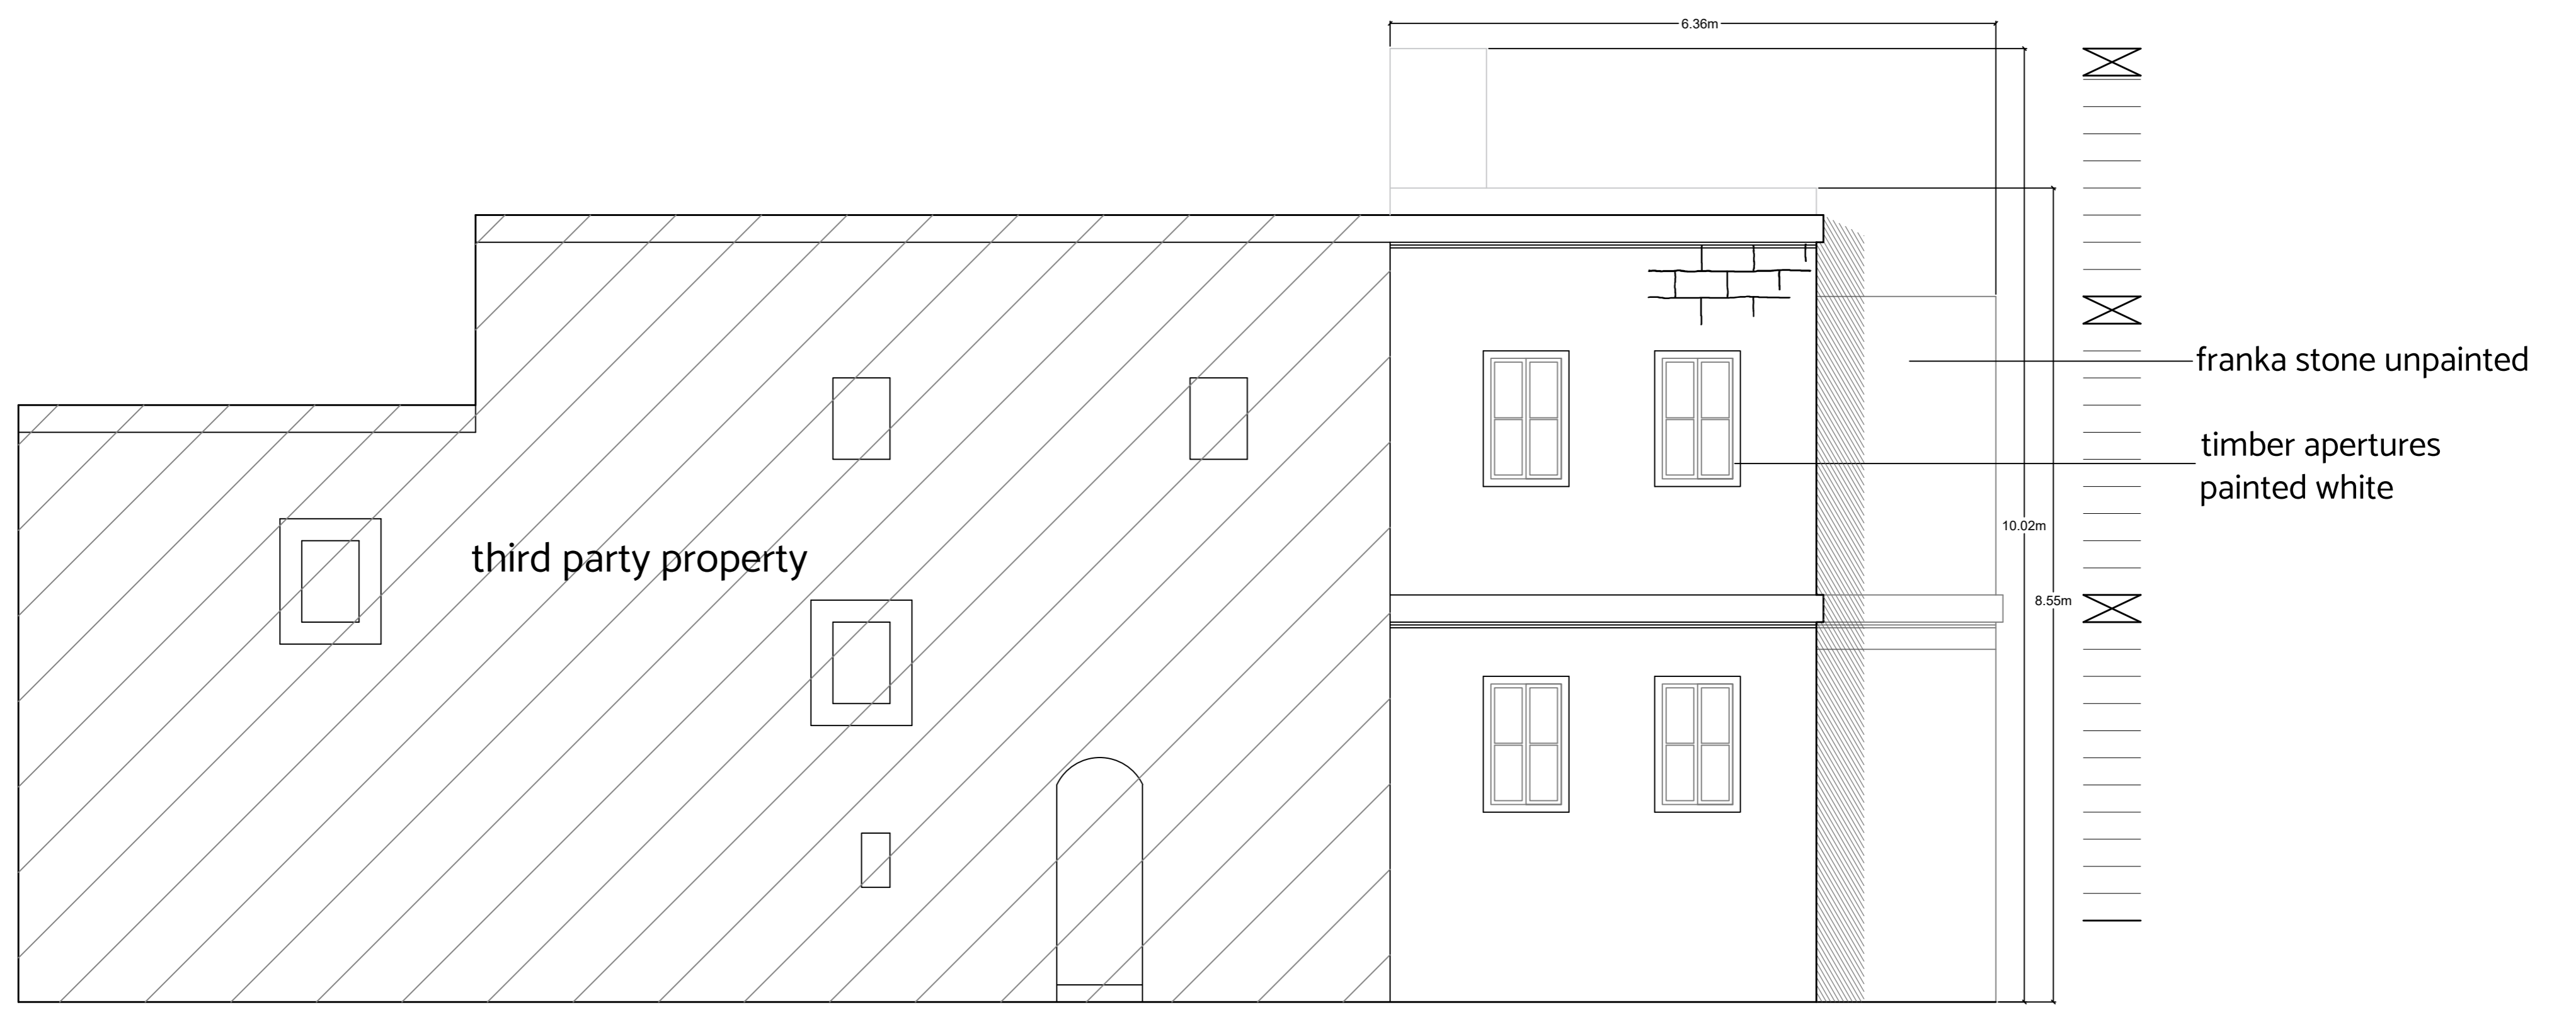


**Proposed Front Elevation A** Scale 1:50

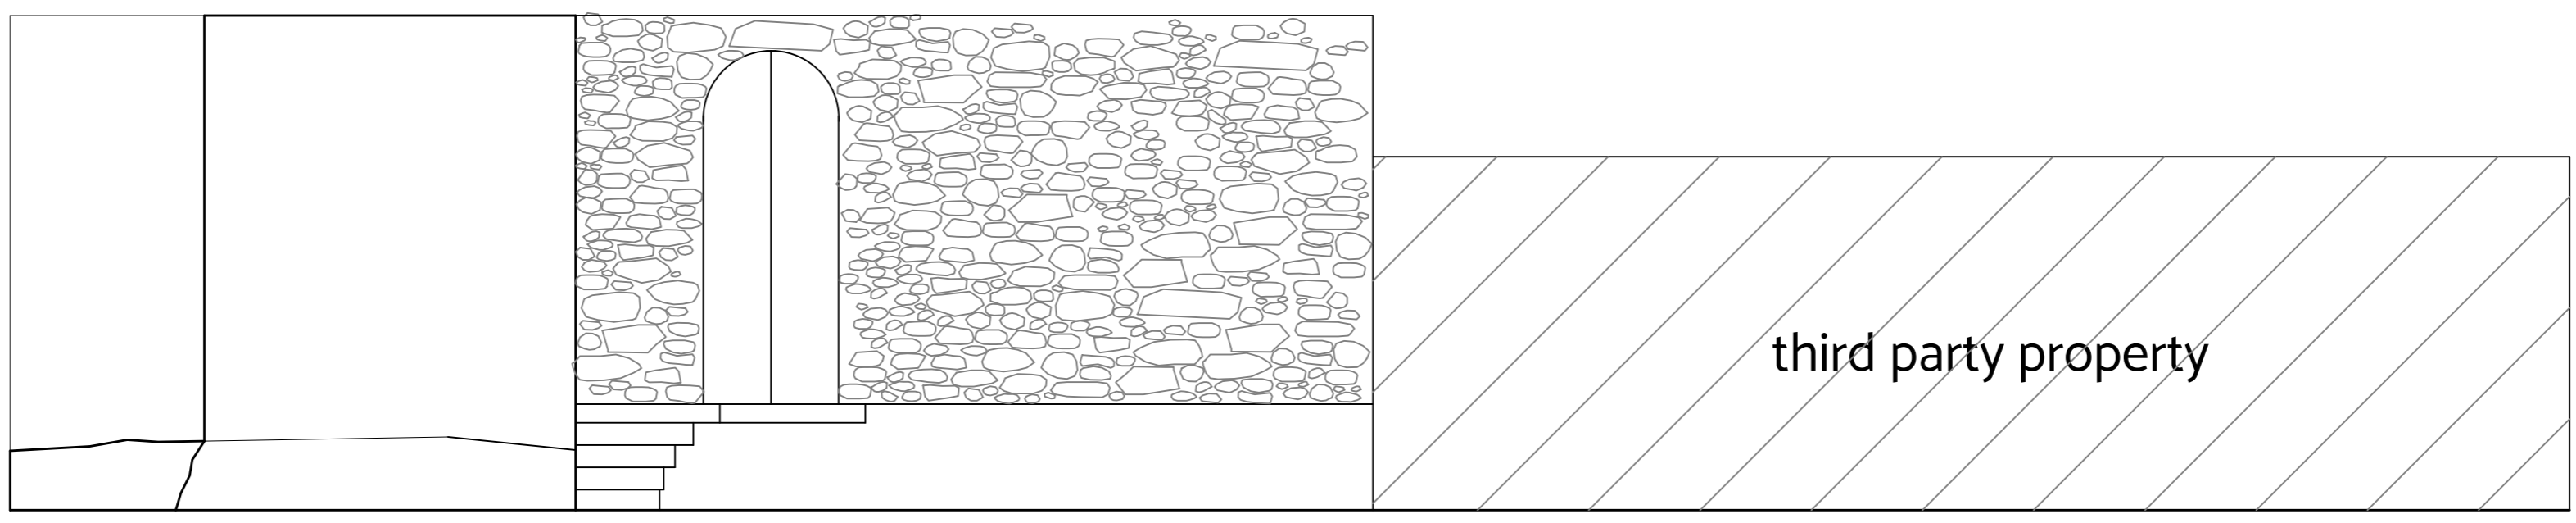

**Existing Front Elevation B** Scale 150  
Pre-1967 Dwelling

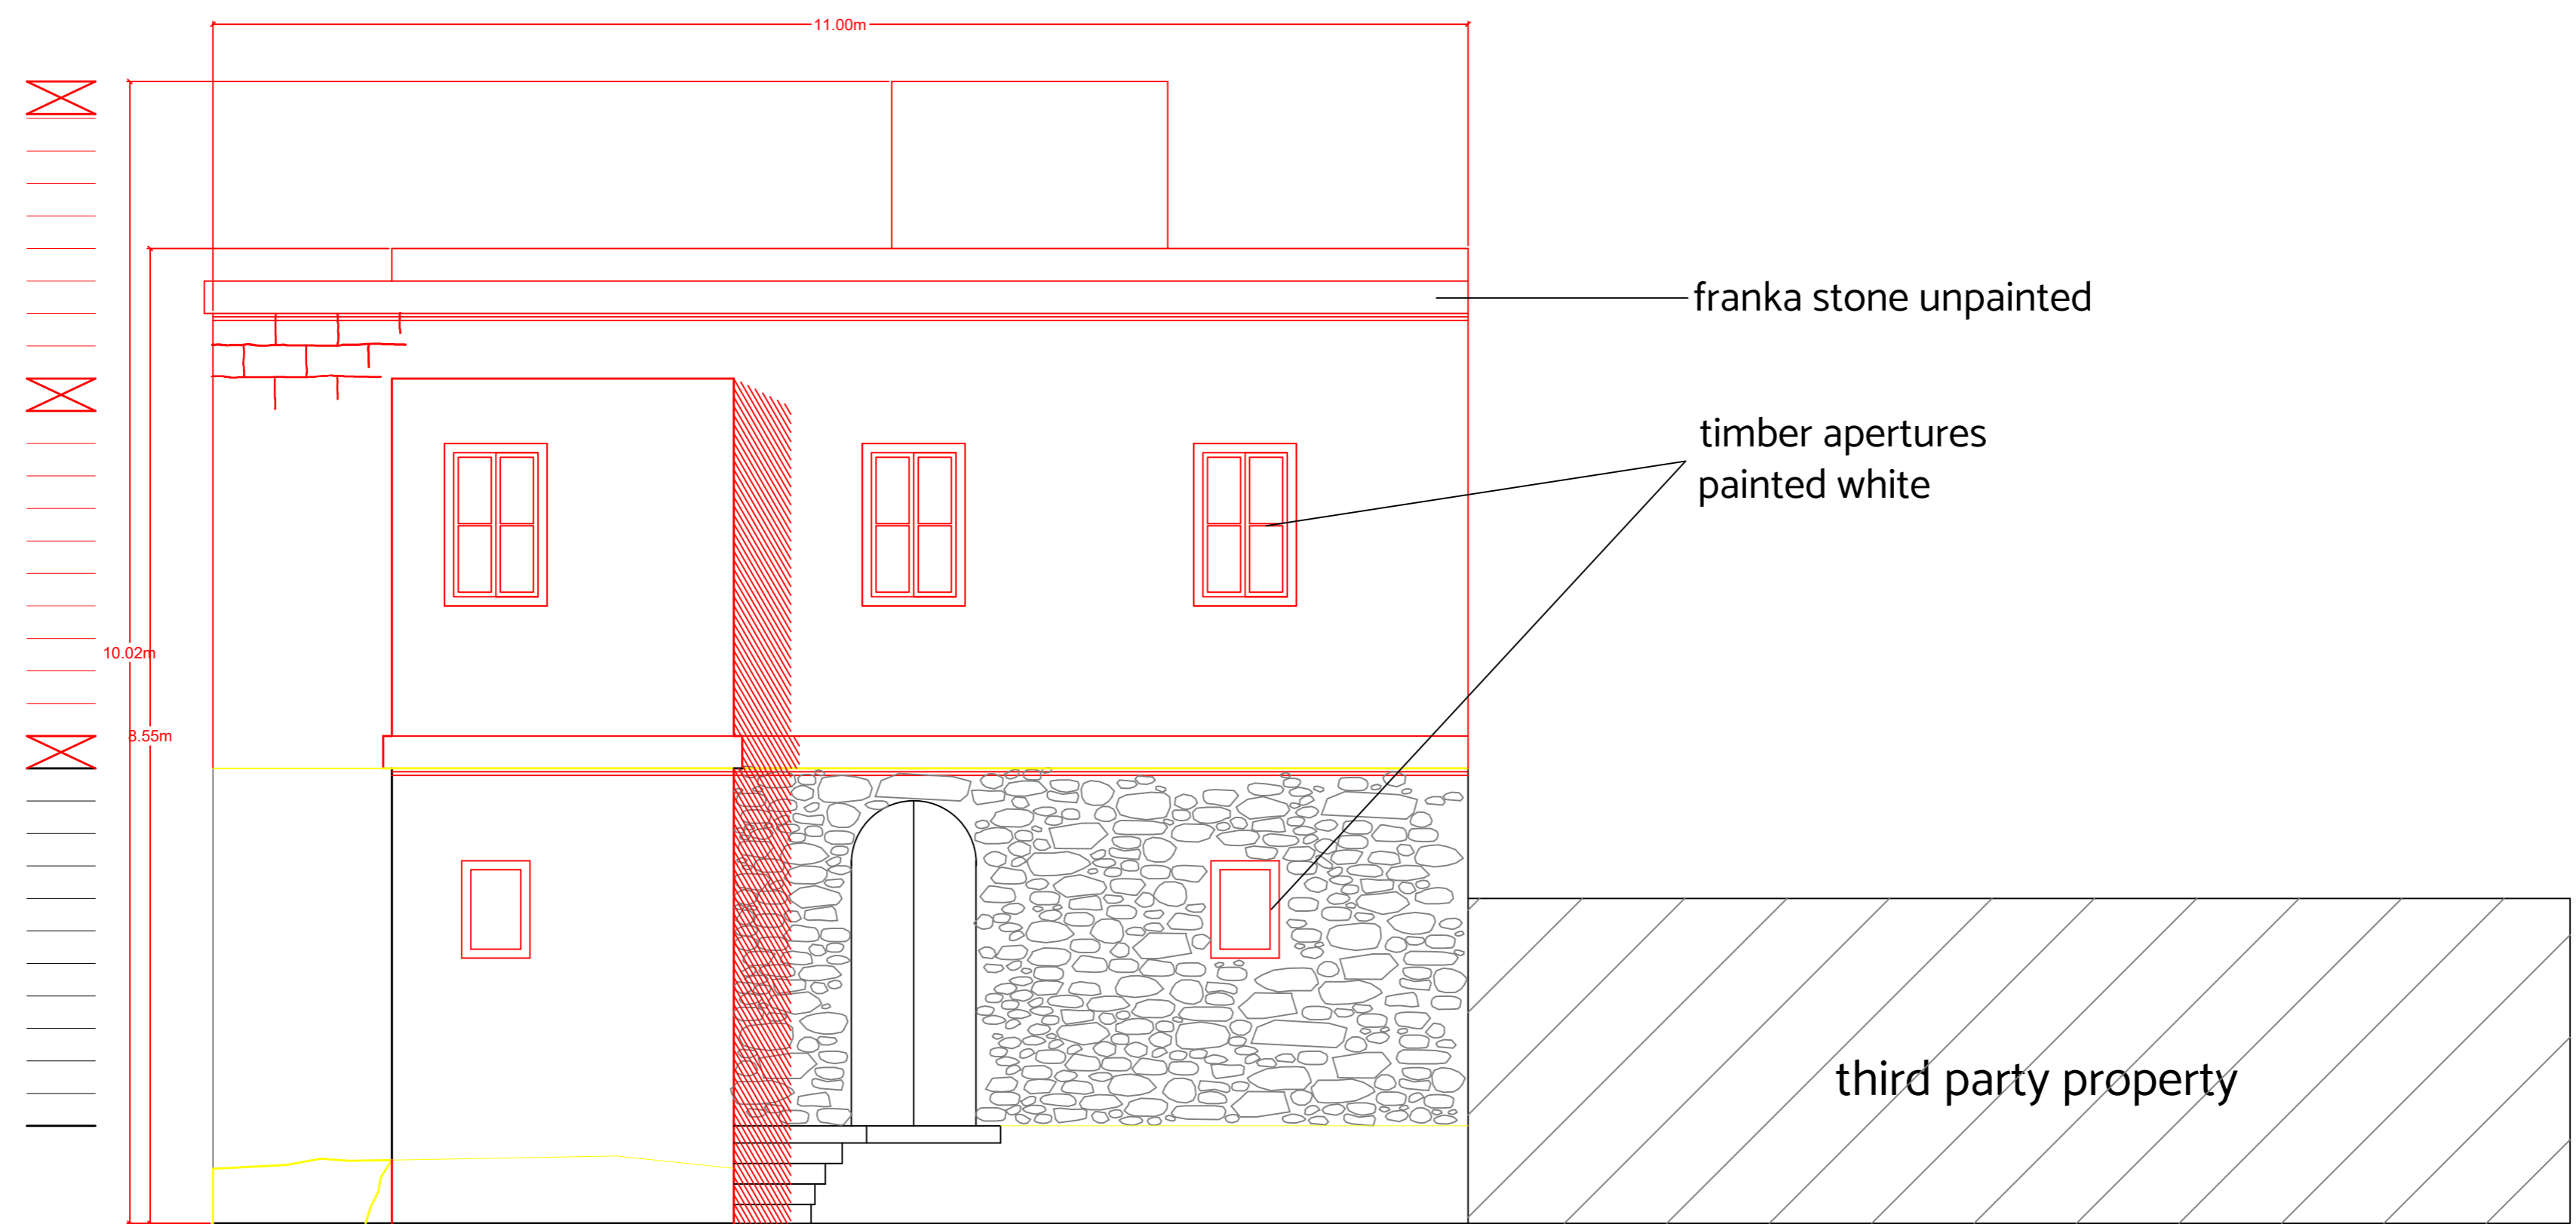

**Proposed Front Elevation B** Scale 150

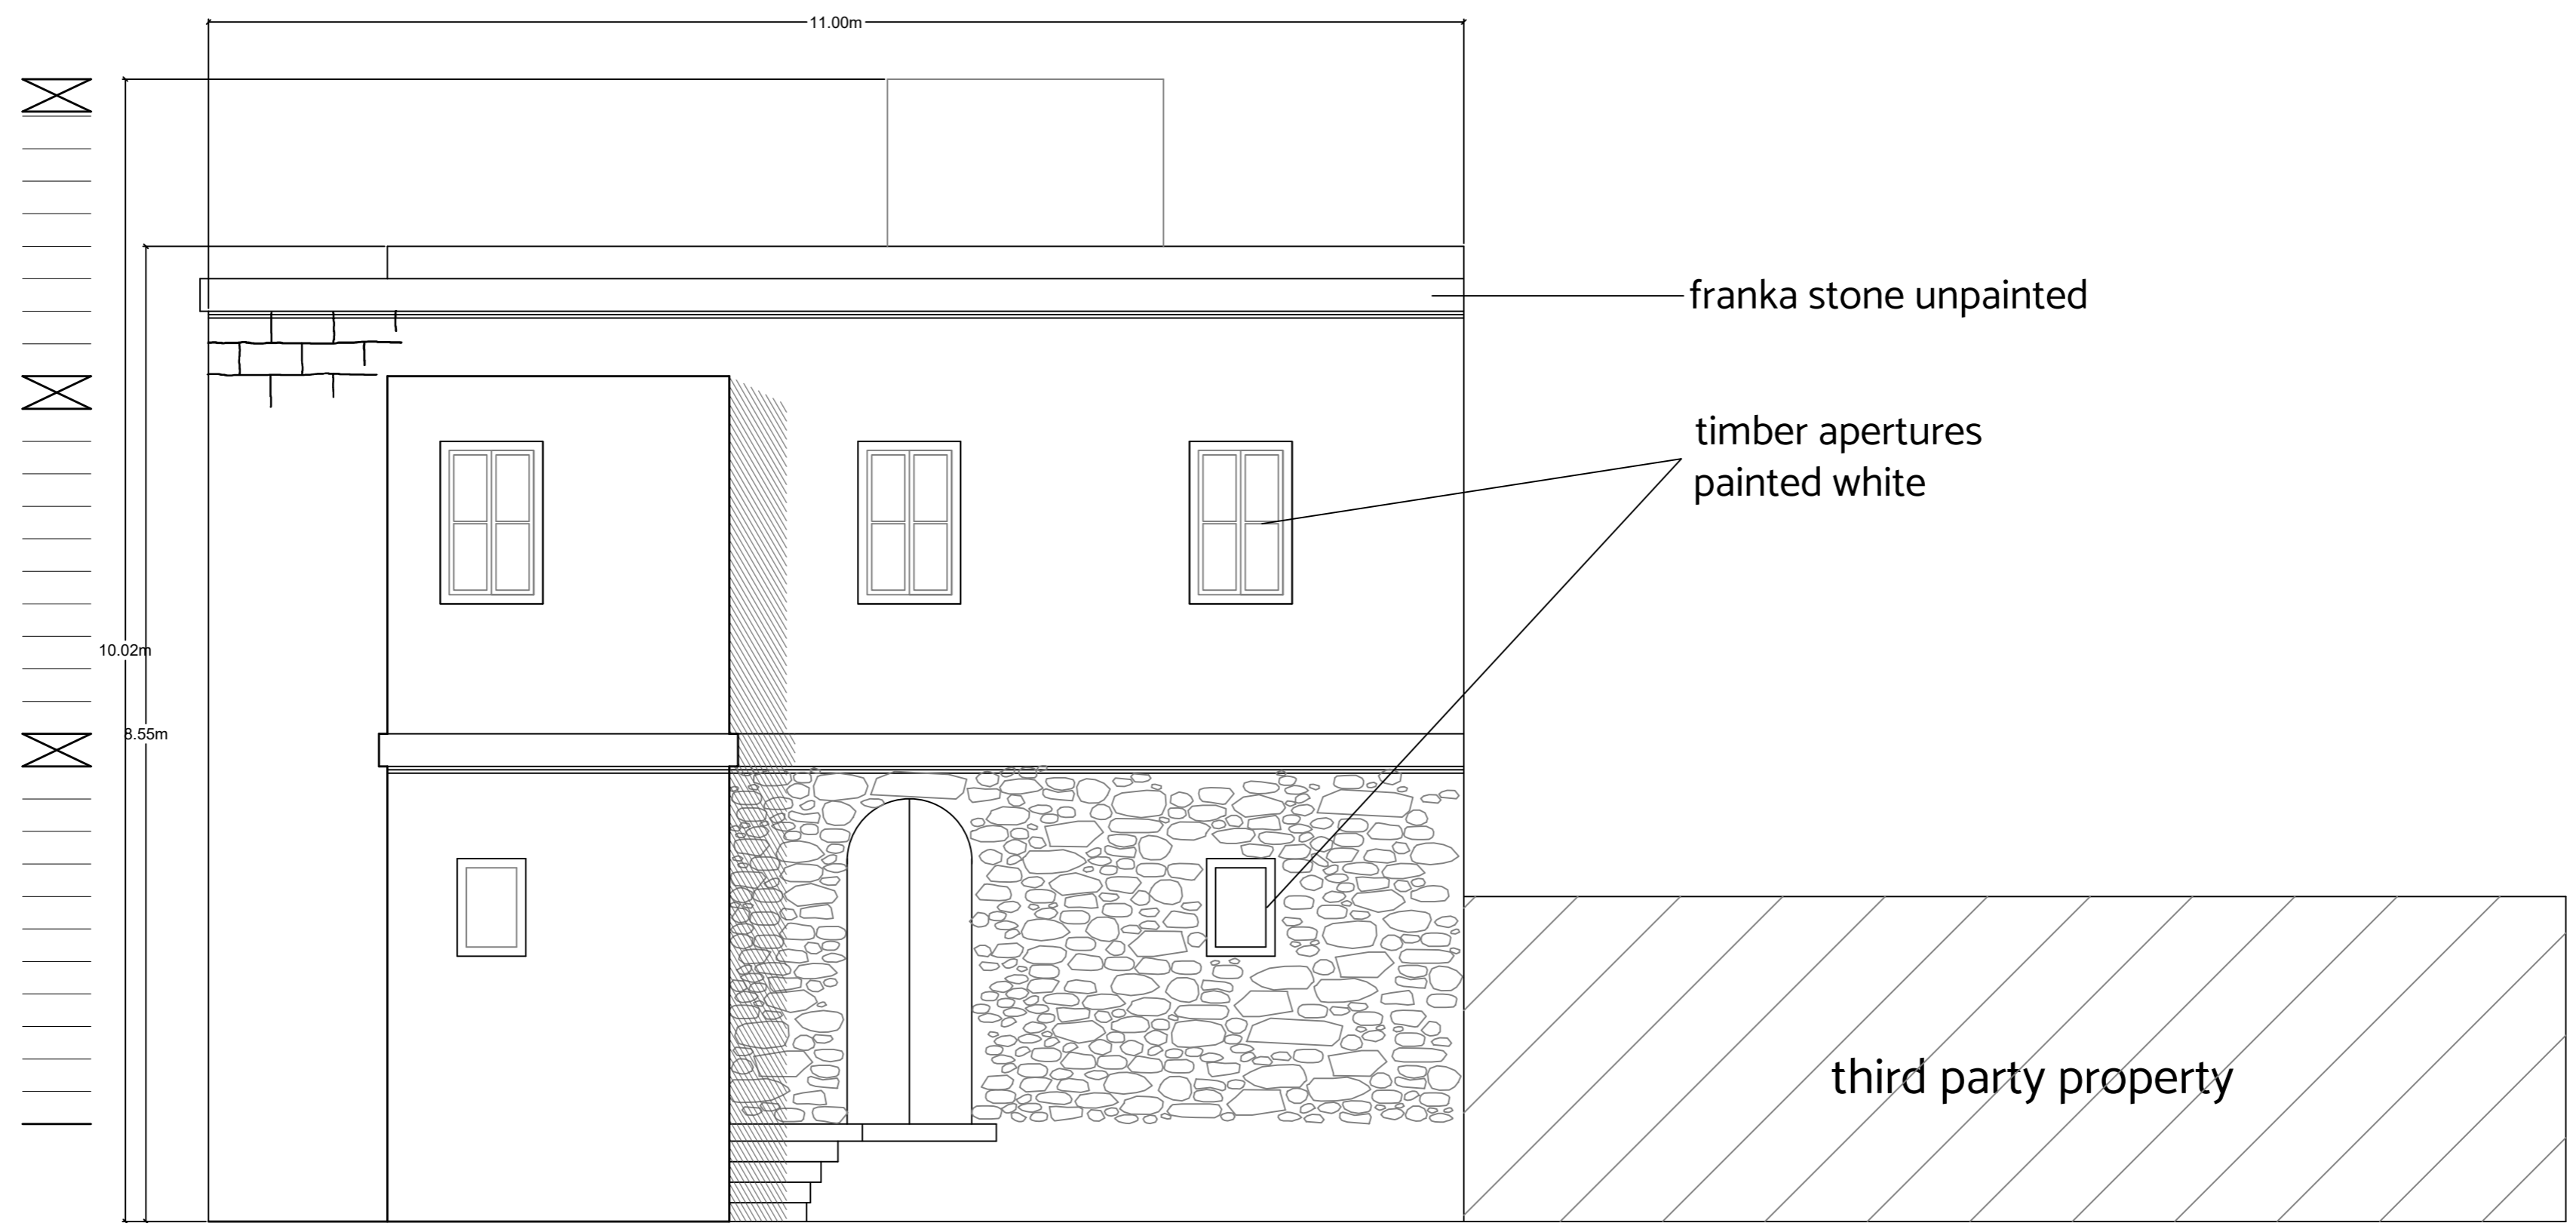

**Proposed Front Elevation B** Scale 150  
Clean copy