




Proposed Side Elevation Scale 1:50
clean copy

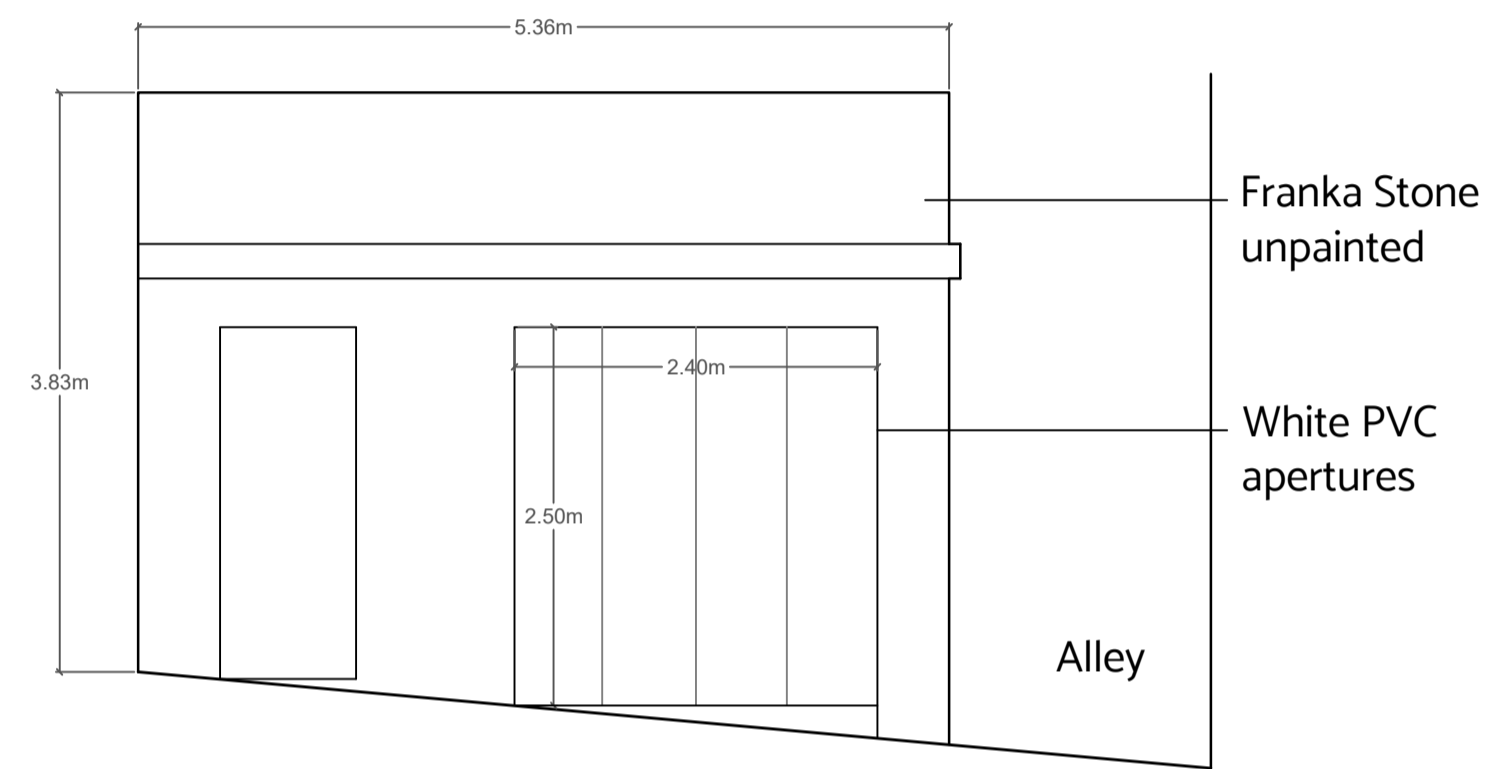






Proposed Front Elevation Scale 1:50
clean copy

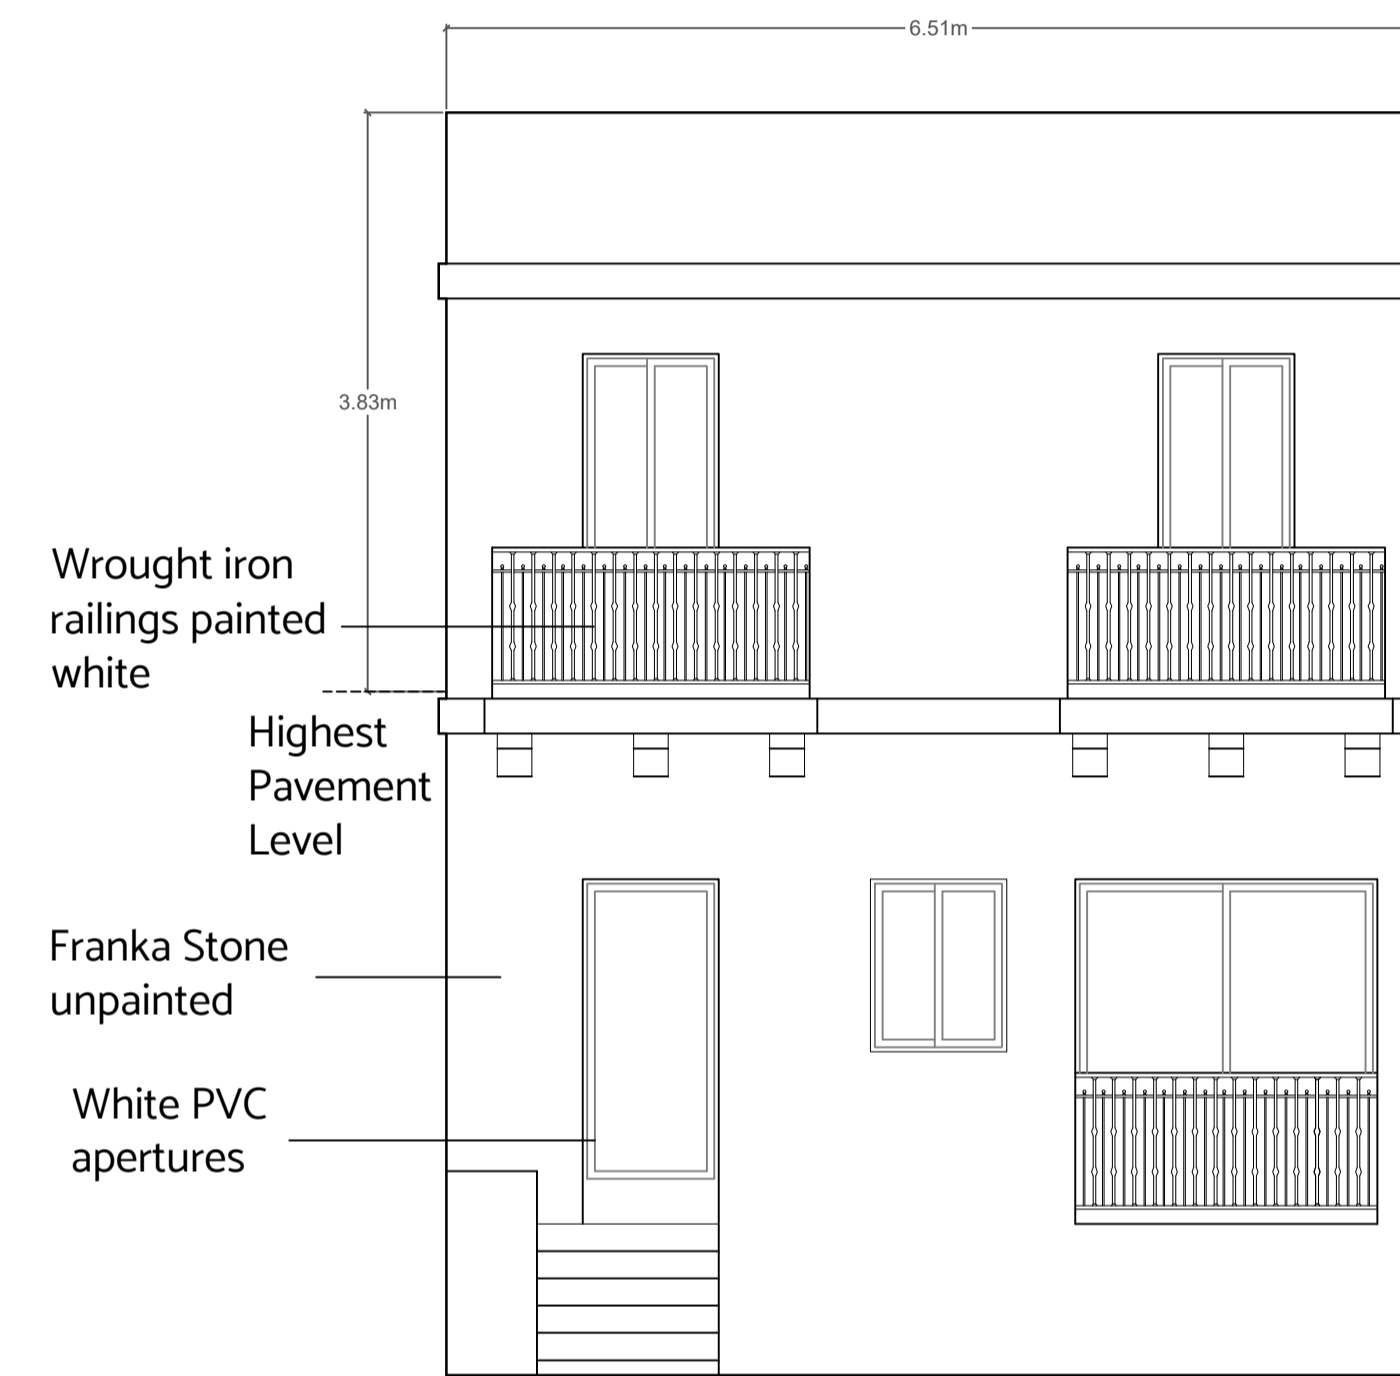

Proposed Back Elevation Scale 1:50
clean copy

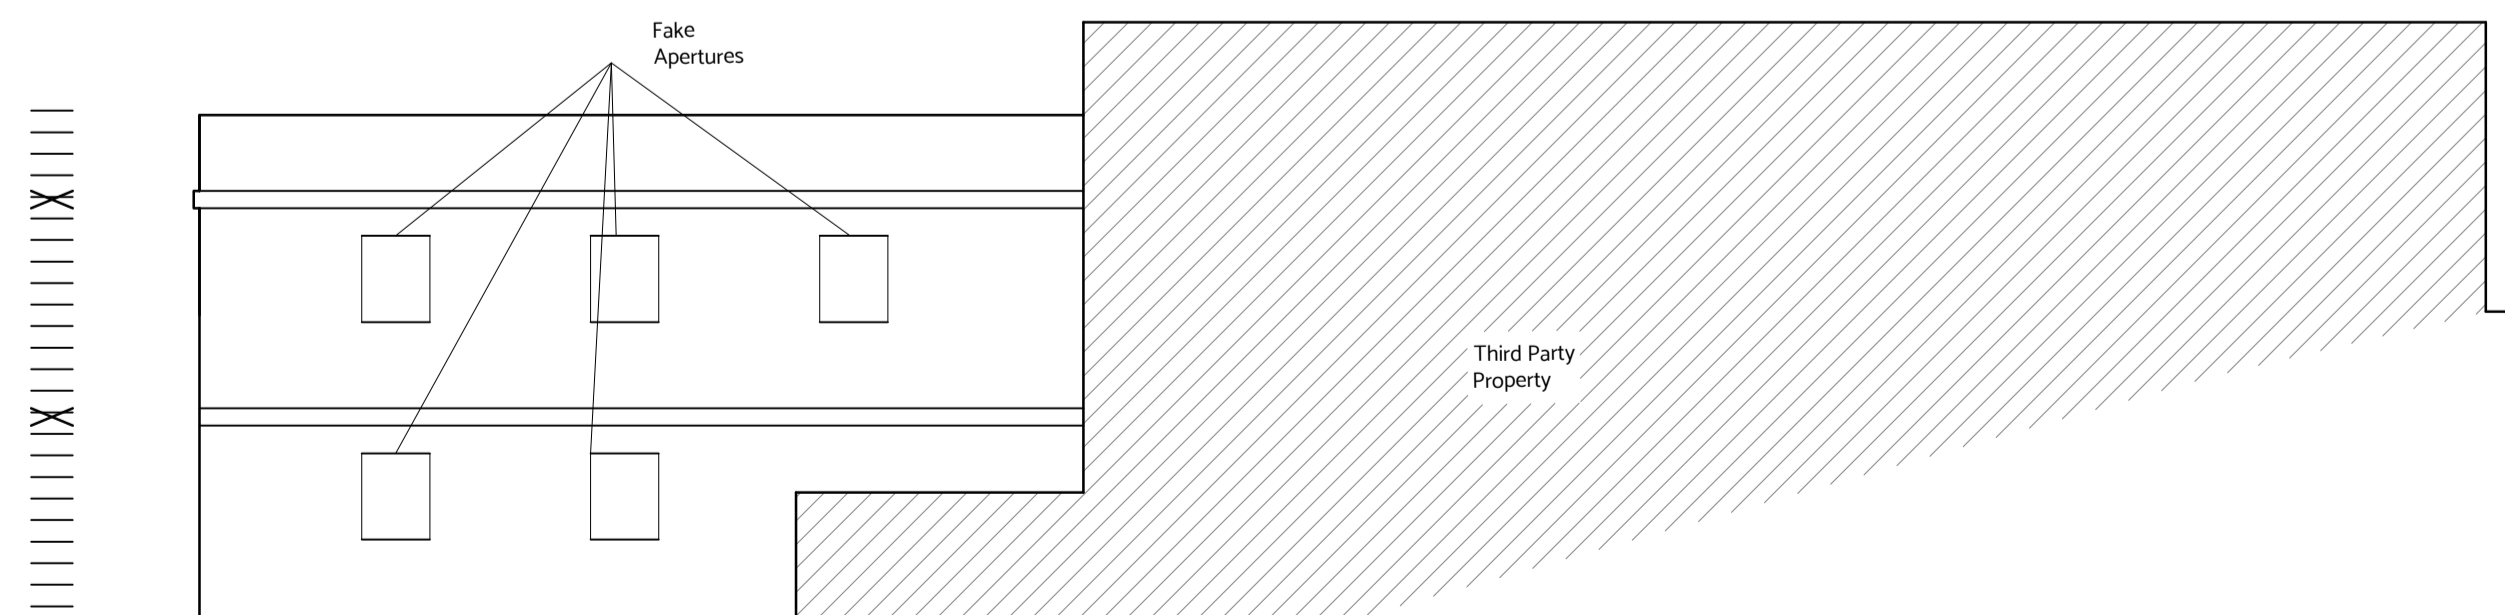

Proposed Side Elevation Scale 1:50
clean copy

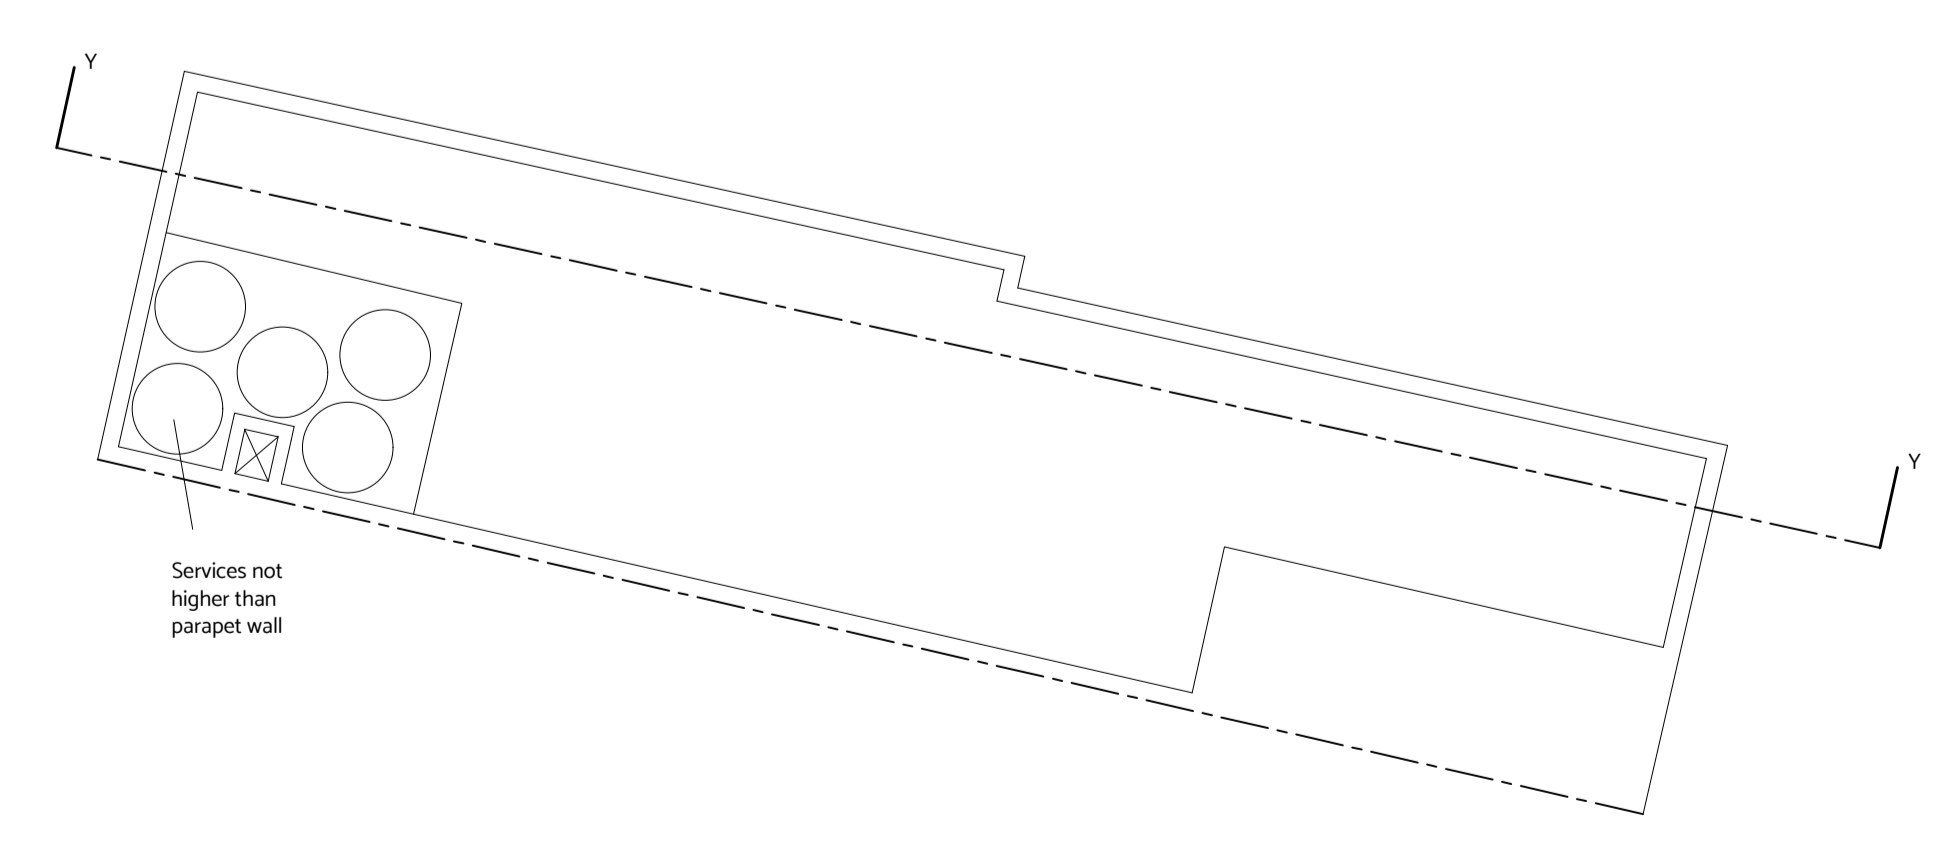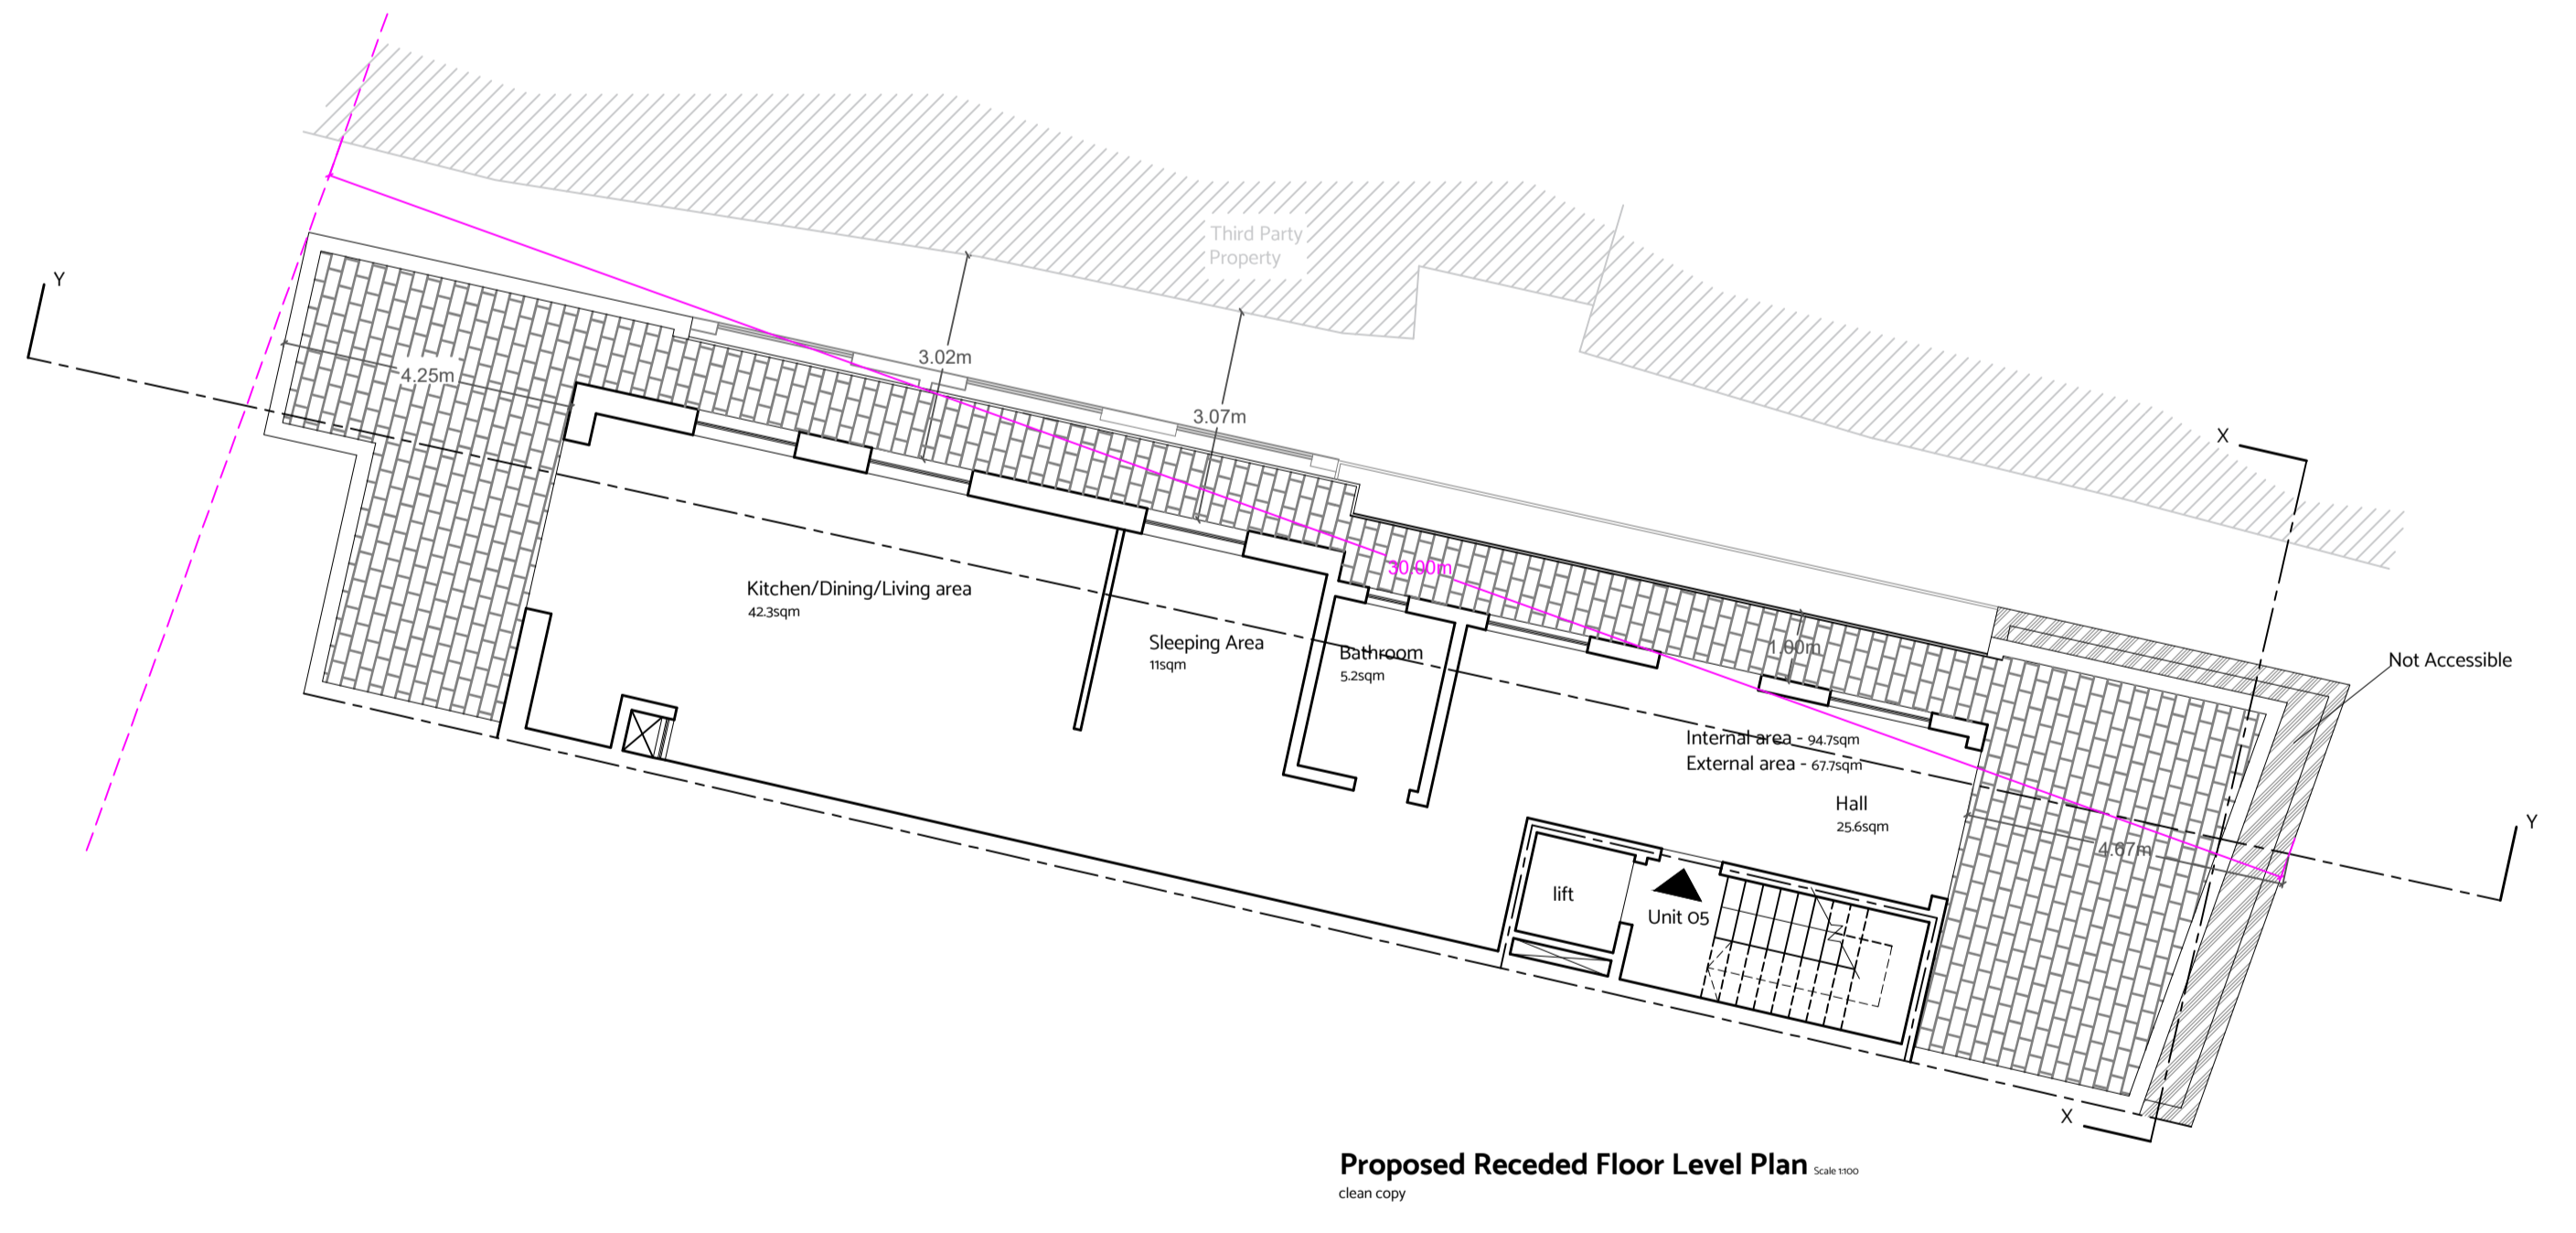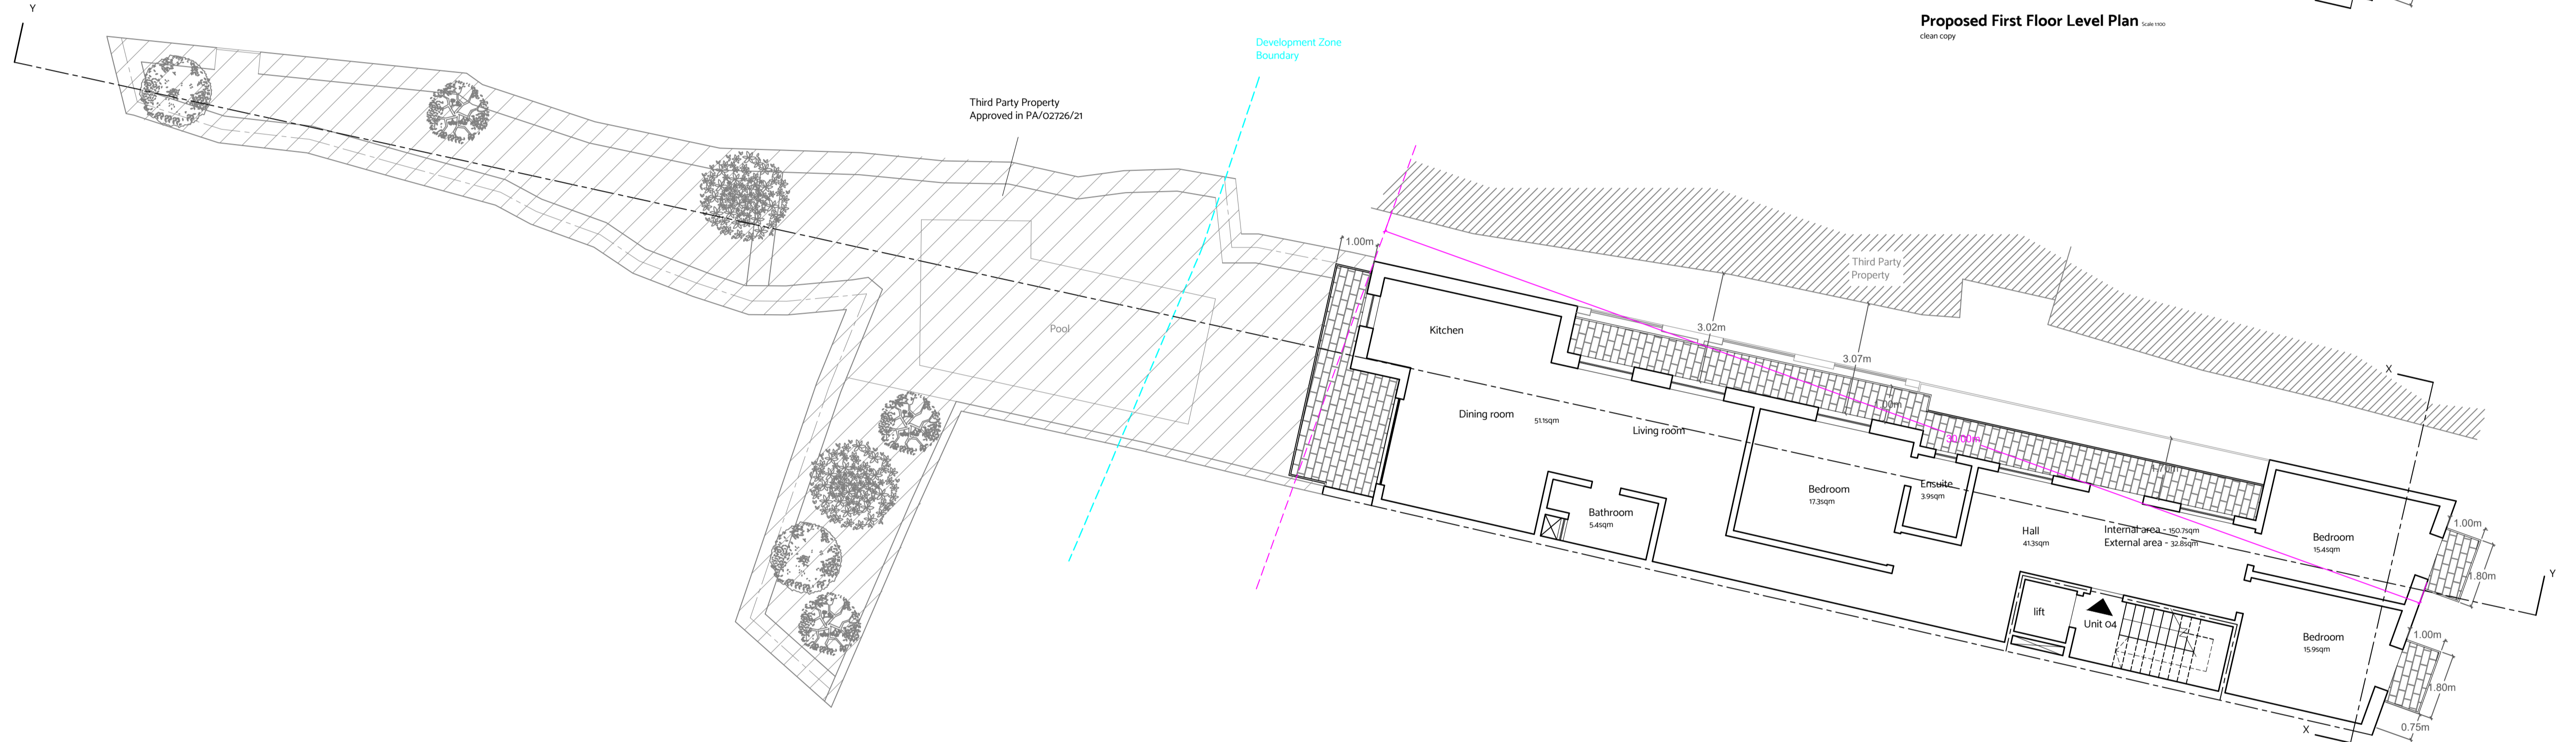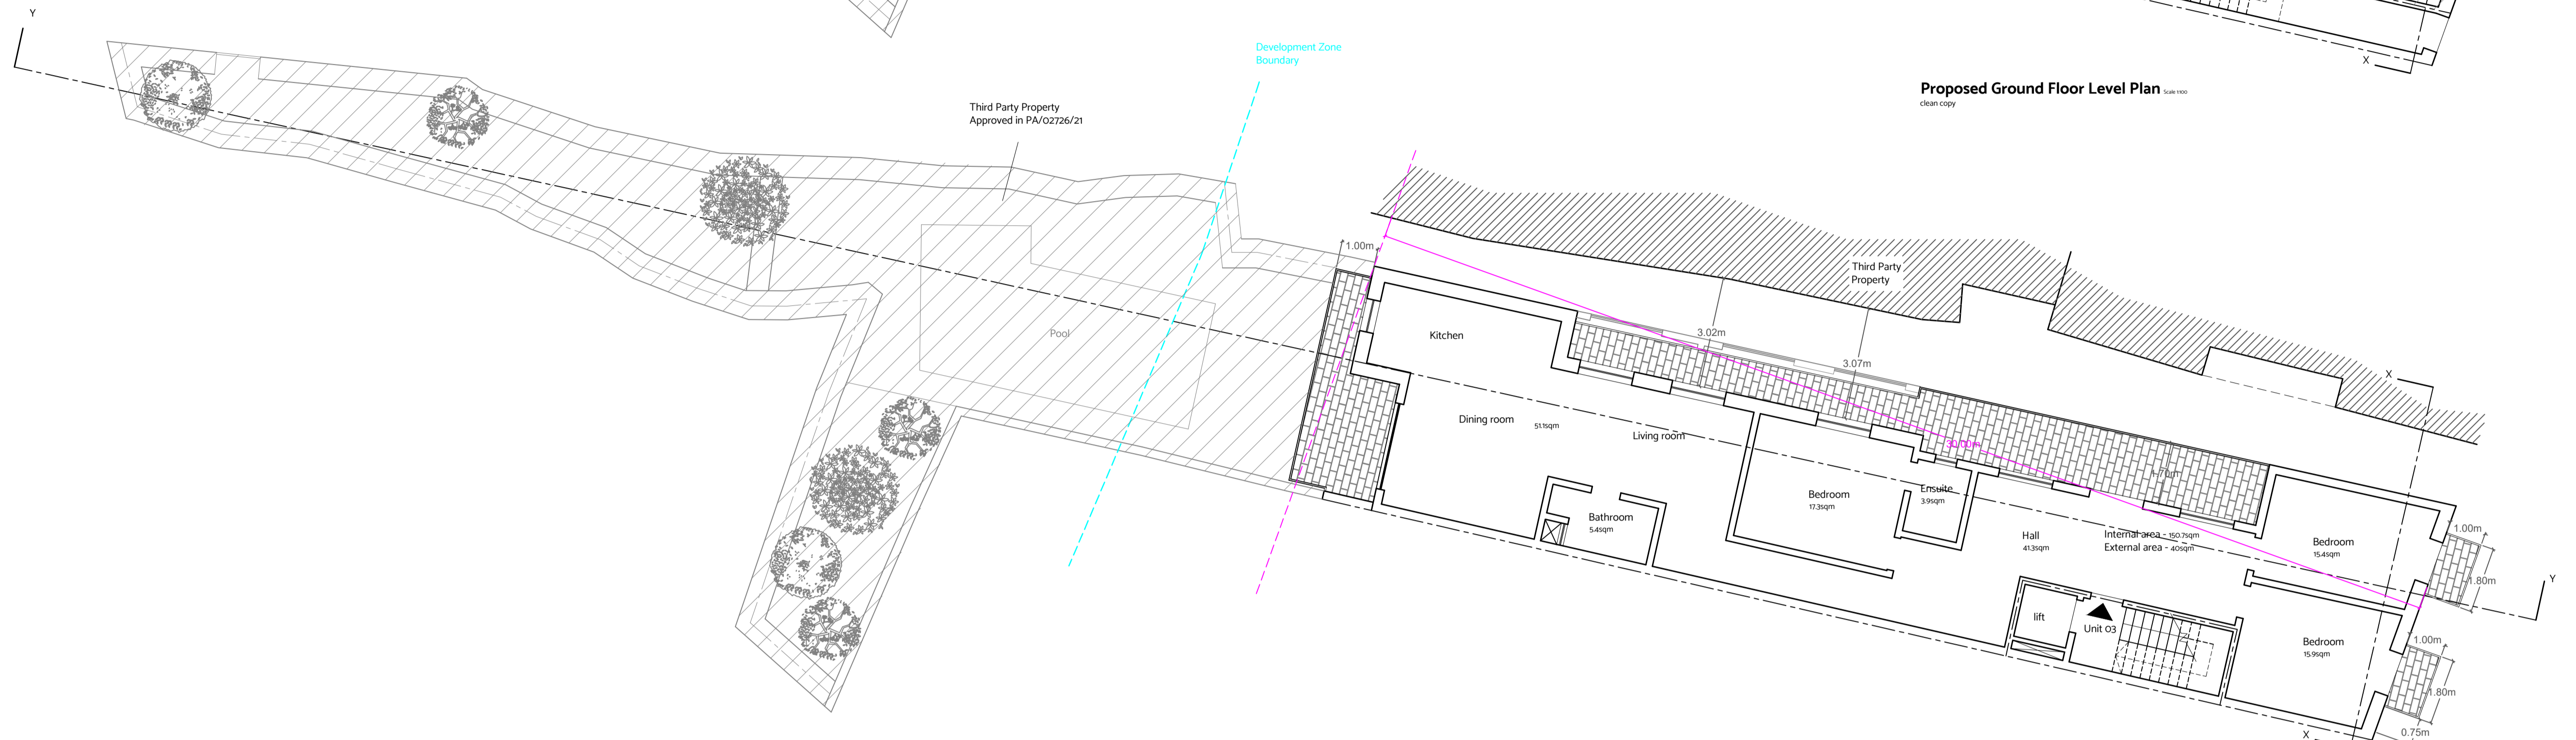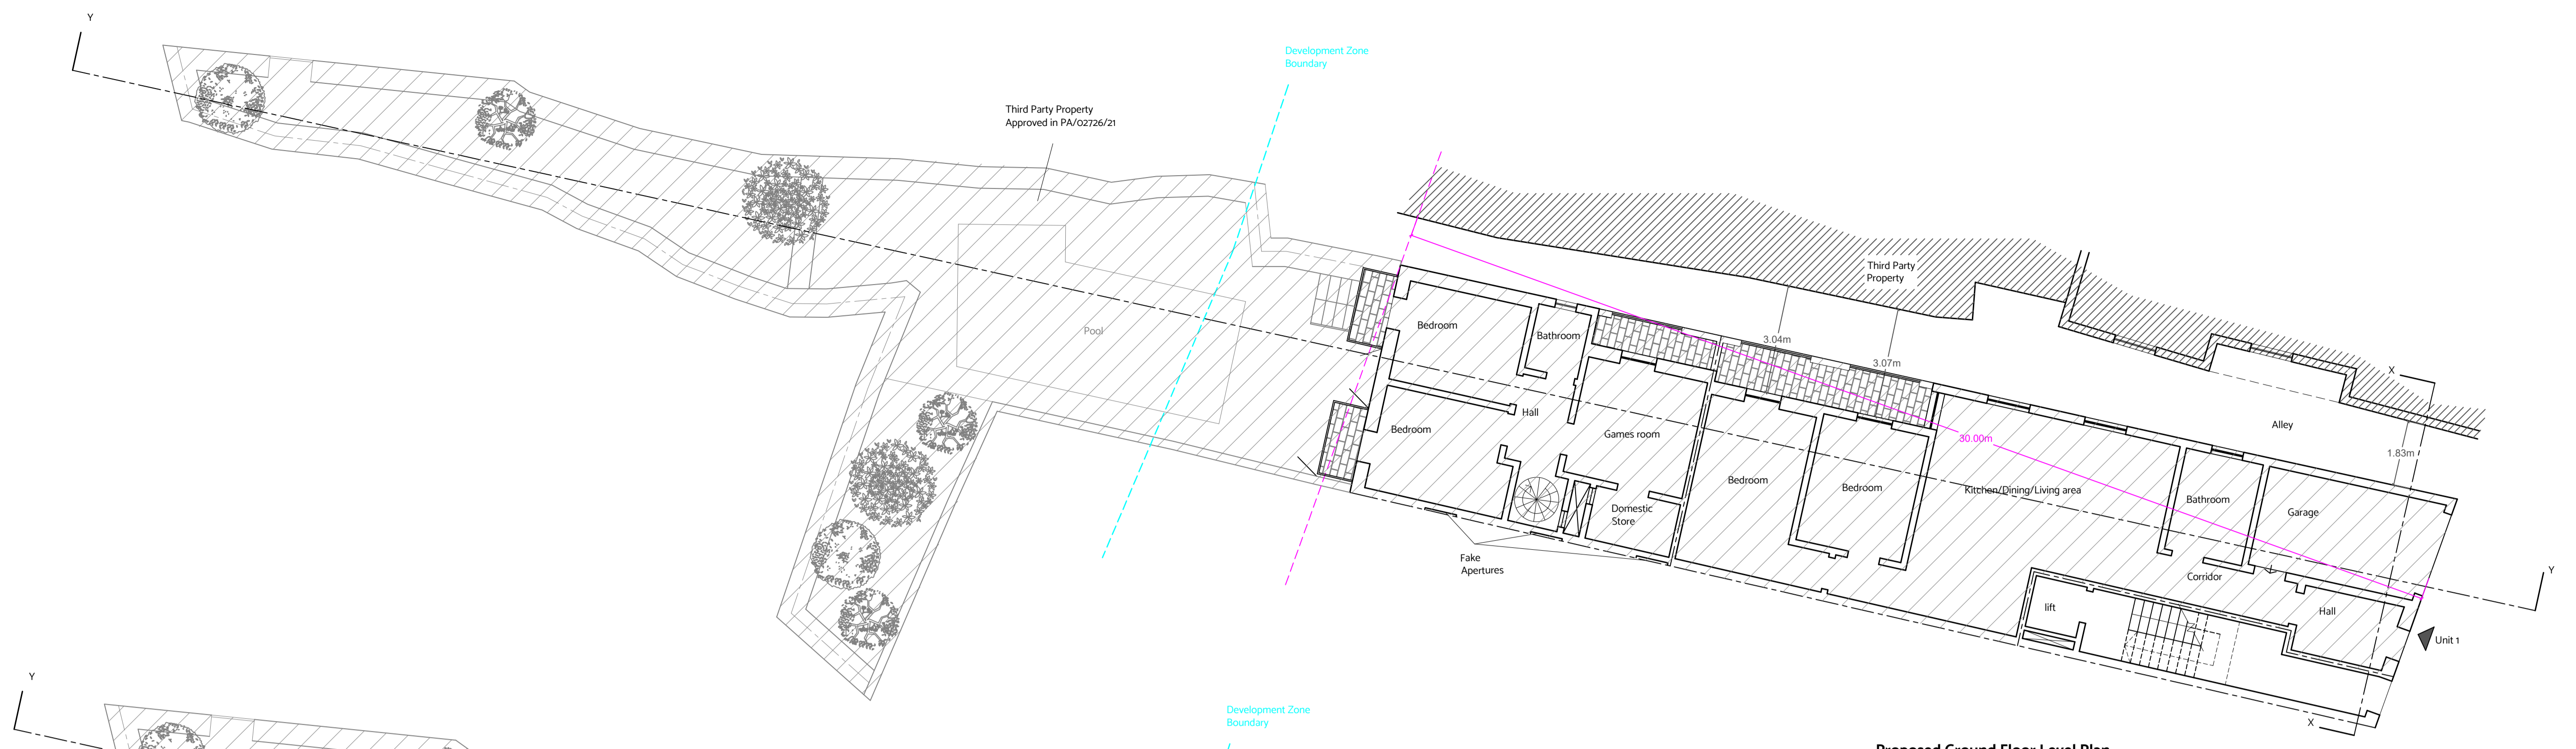





Proposed basement Floor Level Plan Scale 1:100
Client Copy




Proposed Ground Floor Level Plan Scale: 1:100
 clean copy

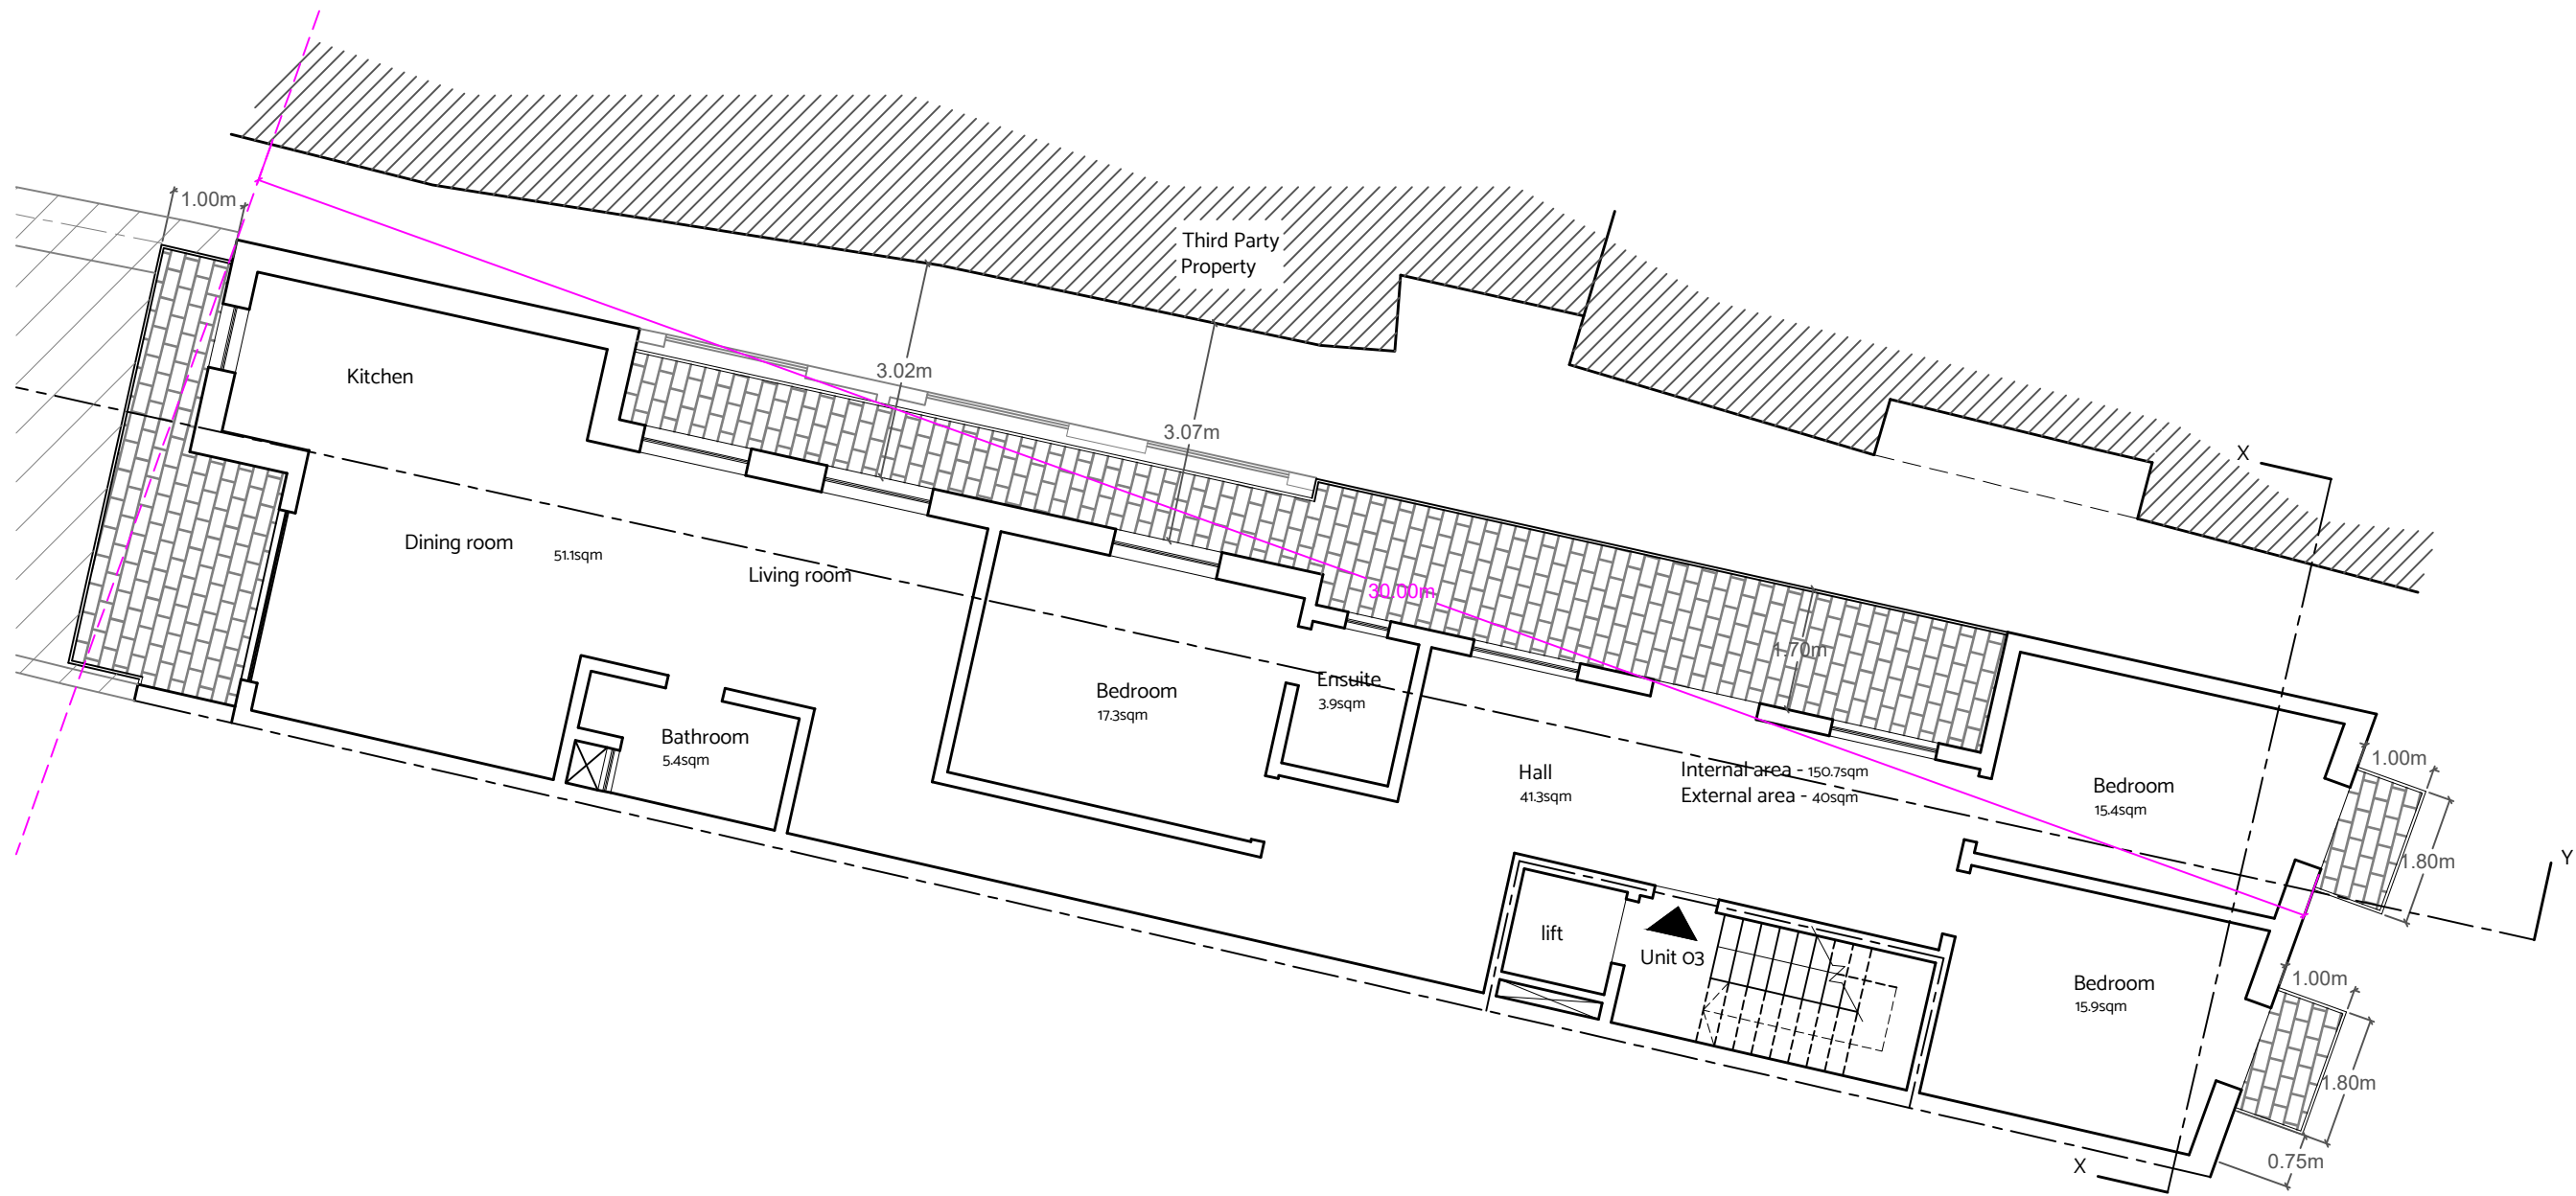


Proposed First Floor Level Plan Scale 1:100

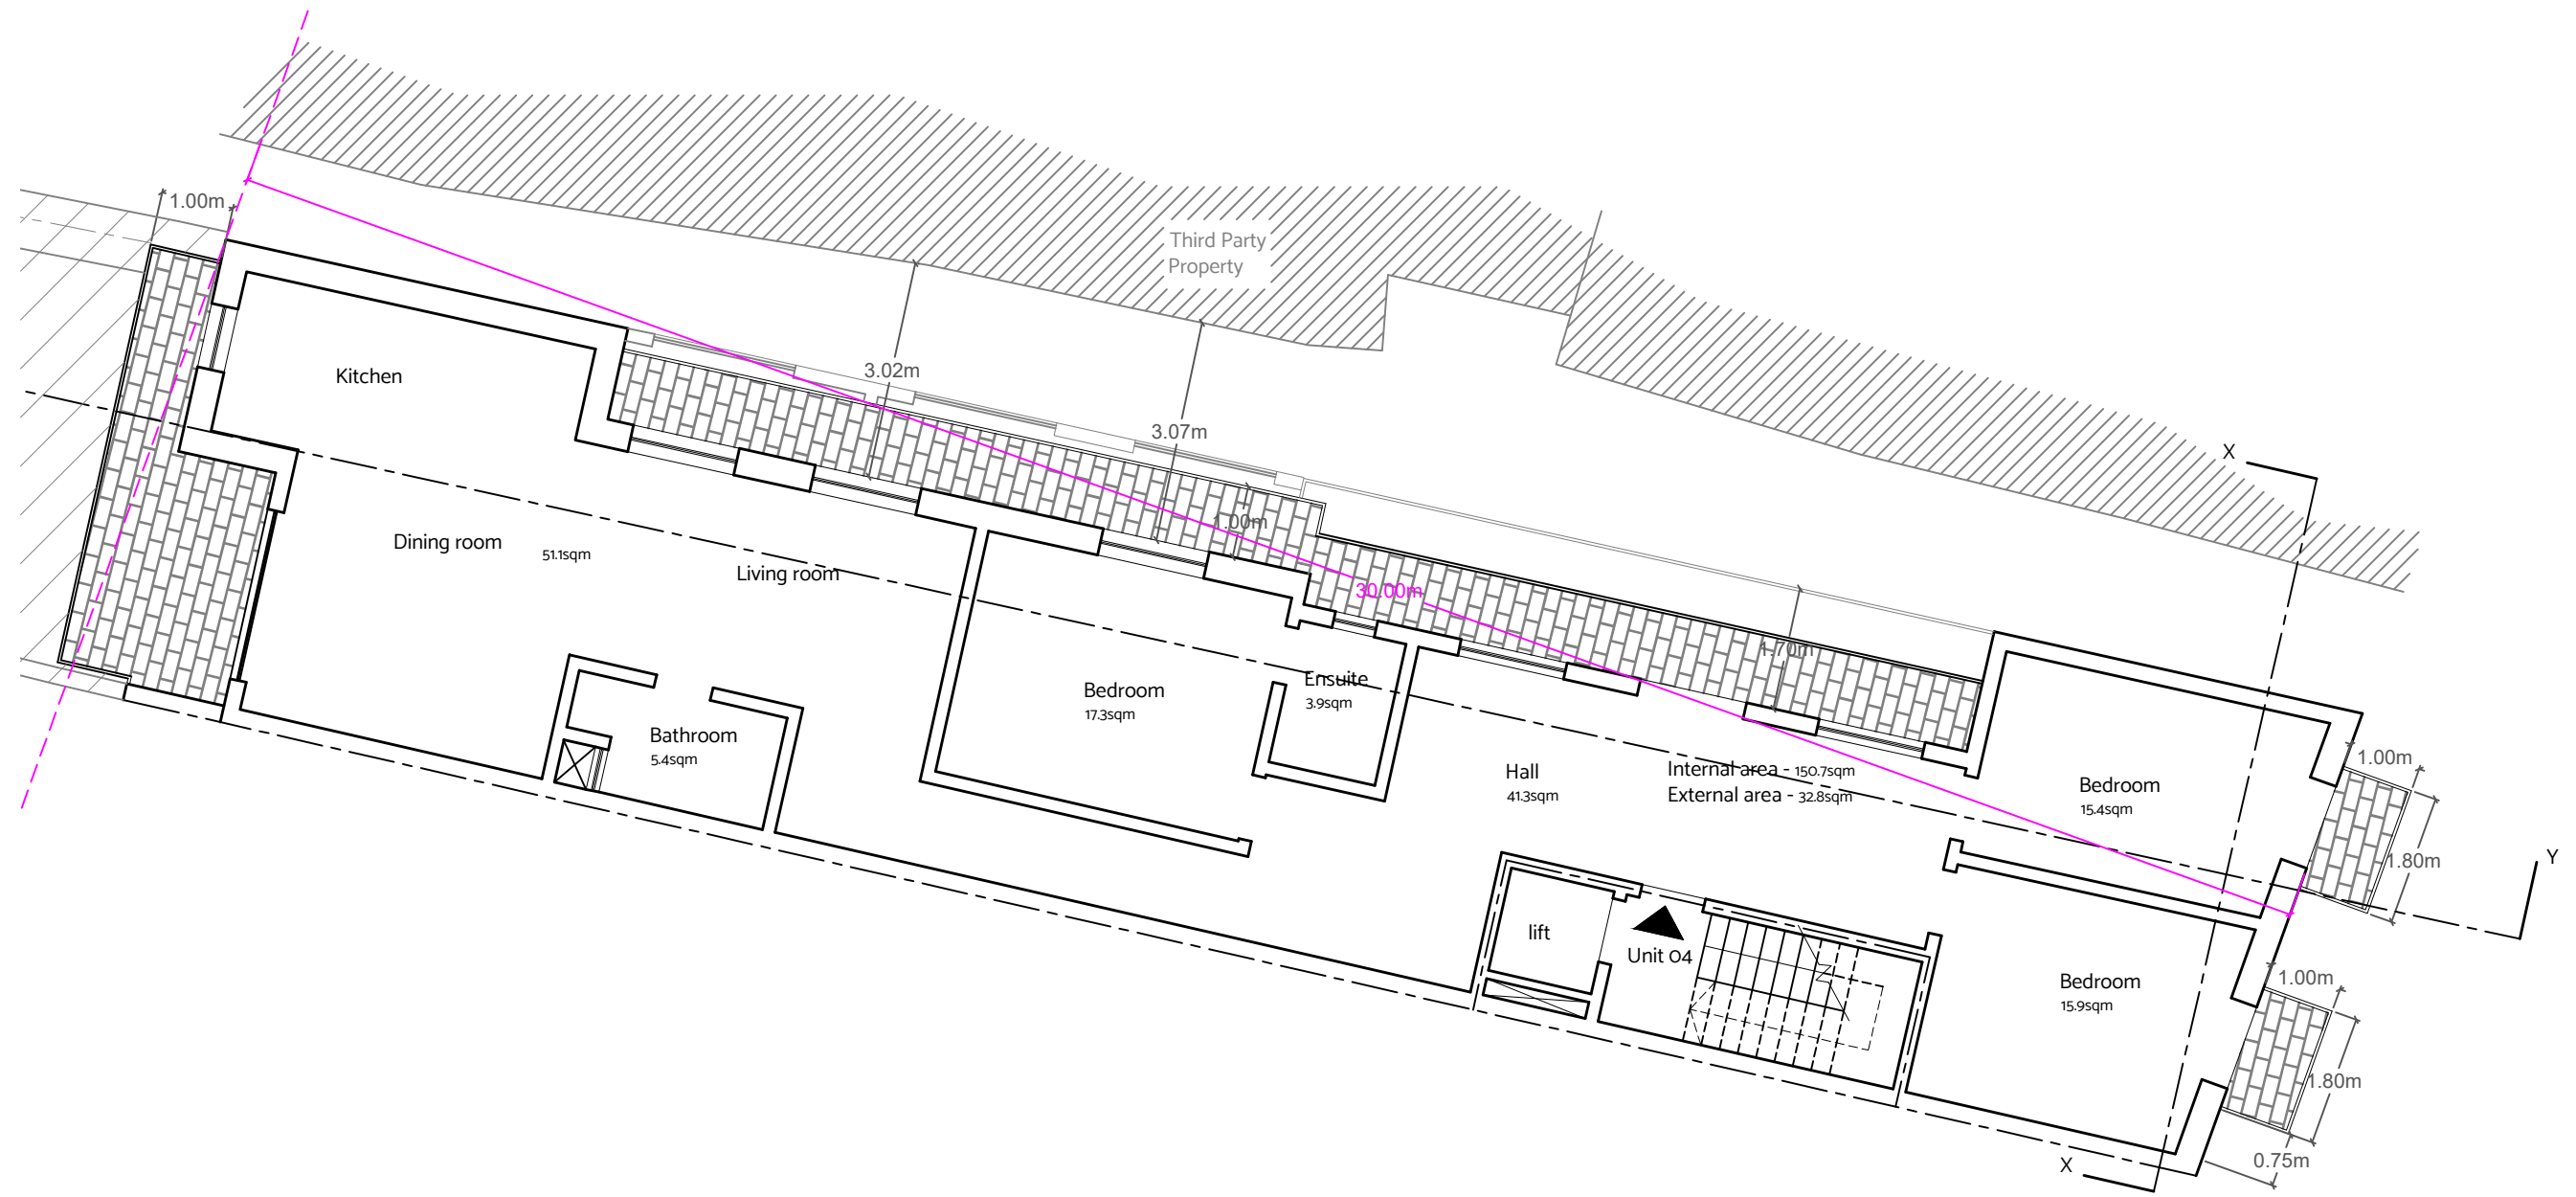

Proposed Second Floor Level Plan Scale 1:100
clean copy

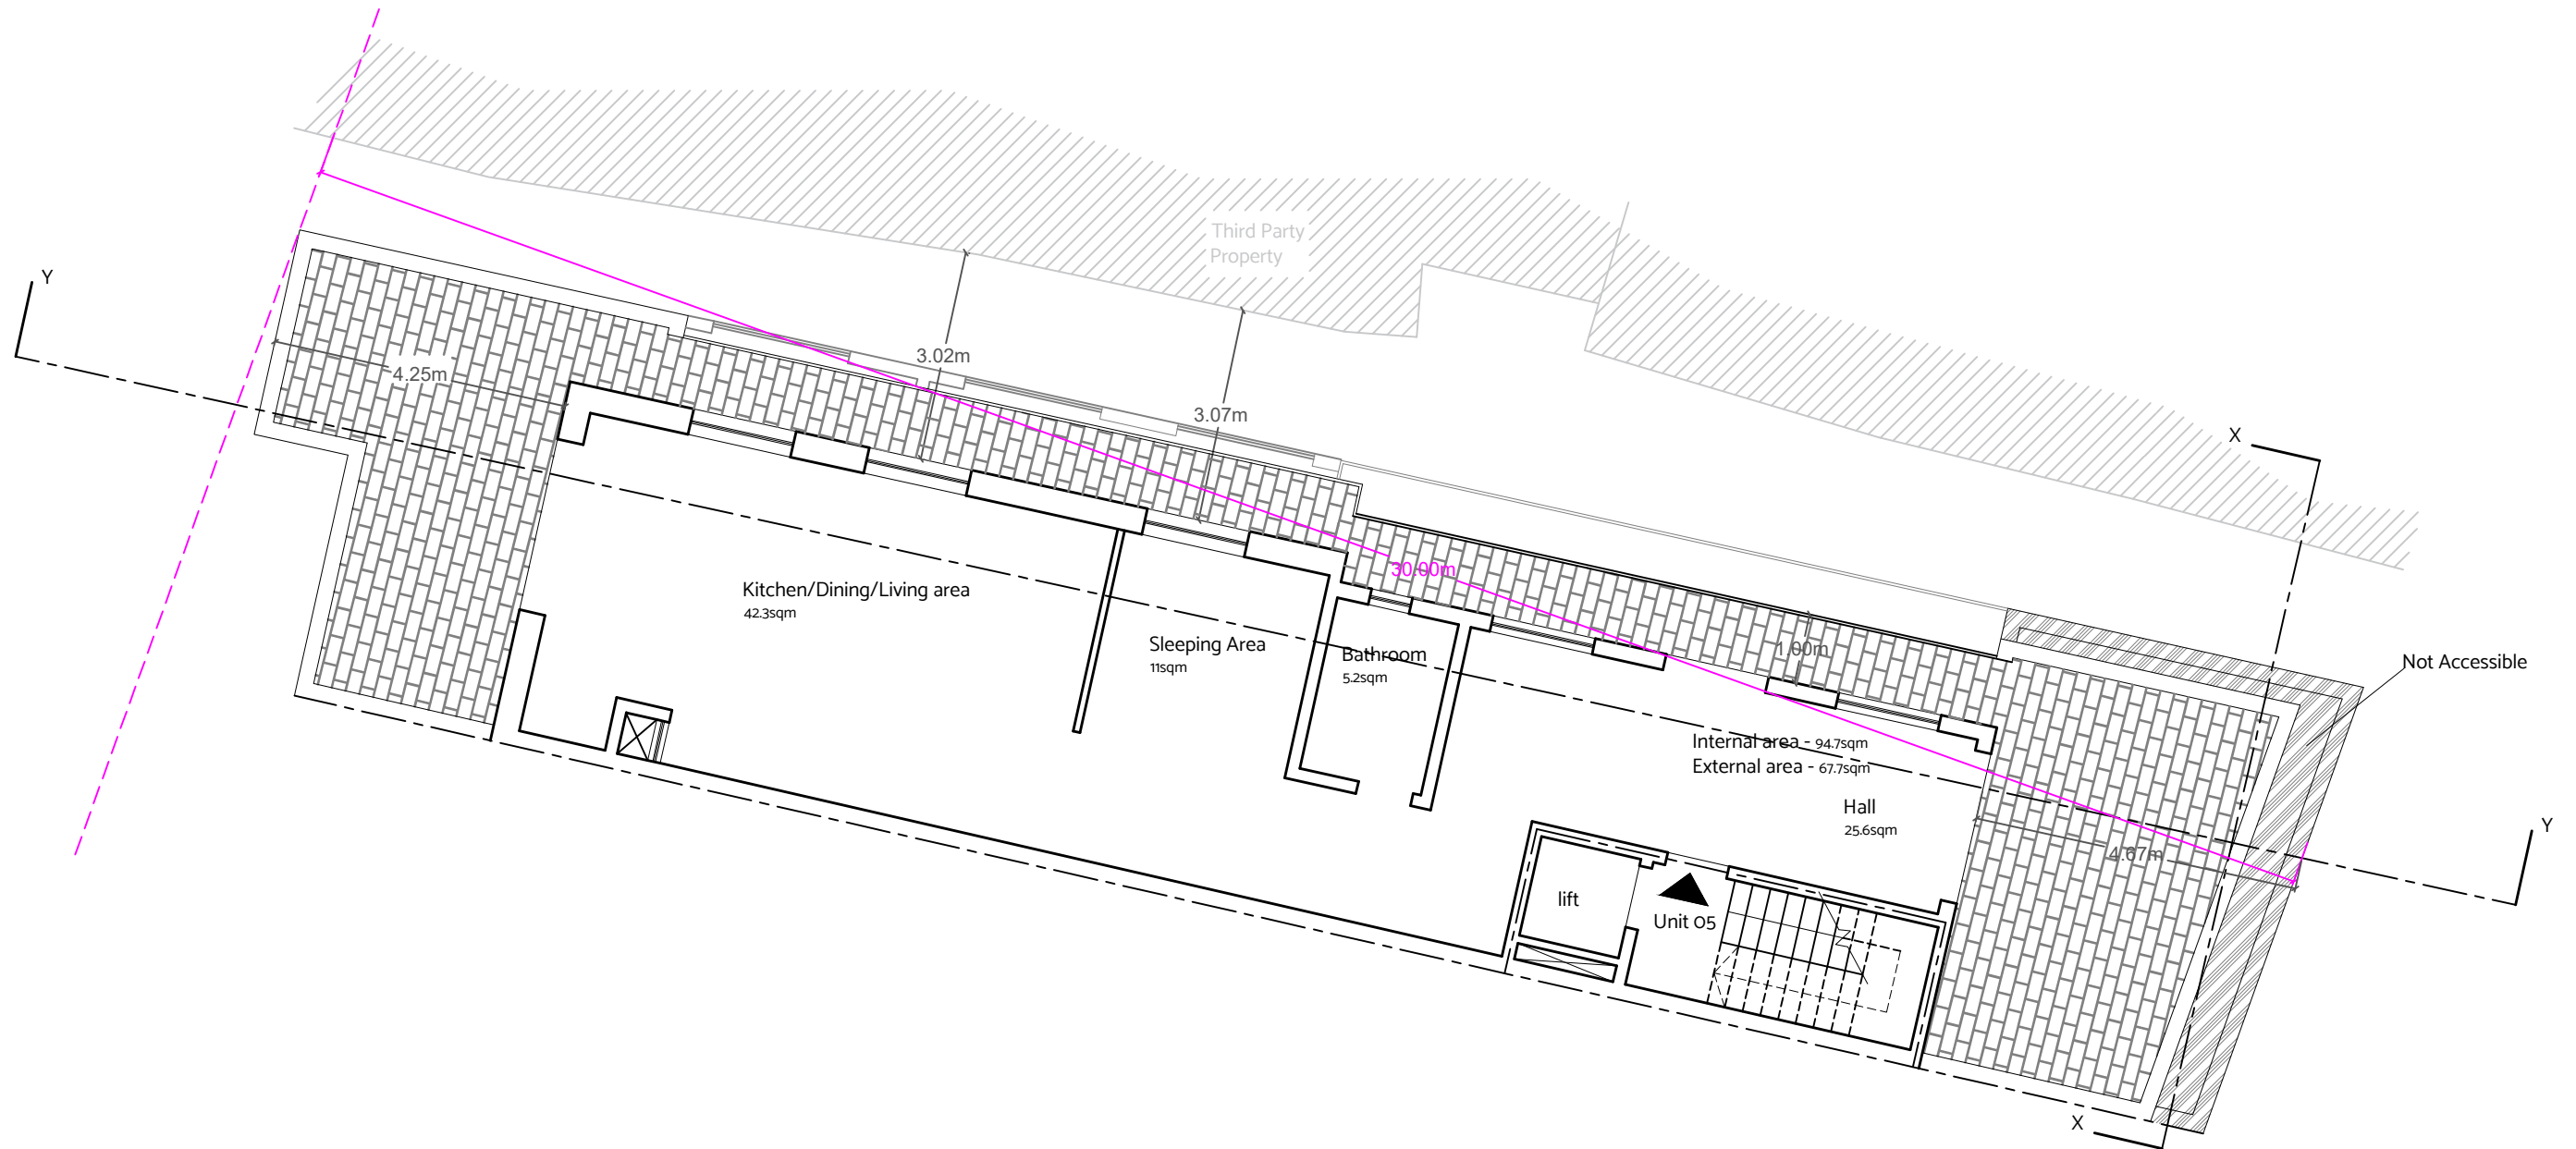

Proposed Receded Floor Level Plan Scale 1:100
clean copy

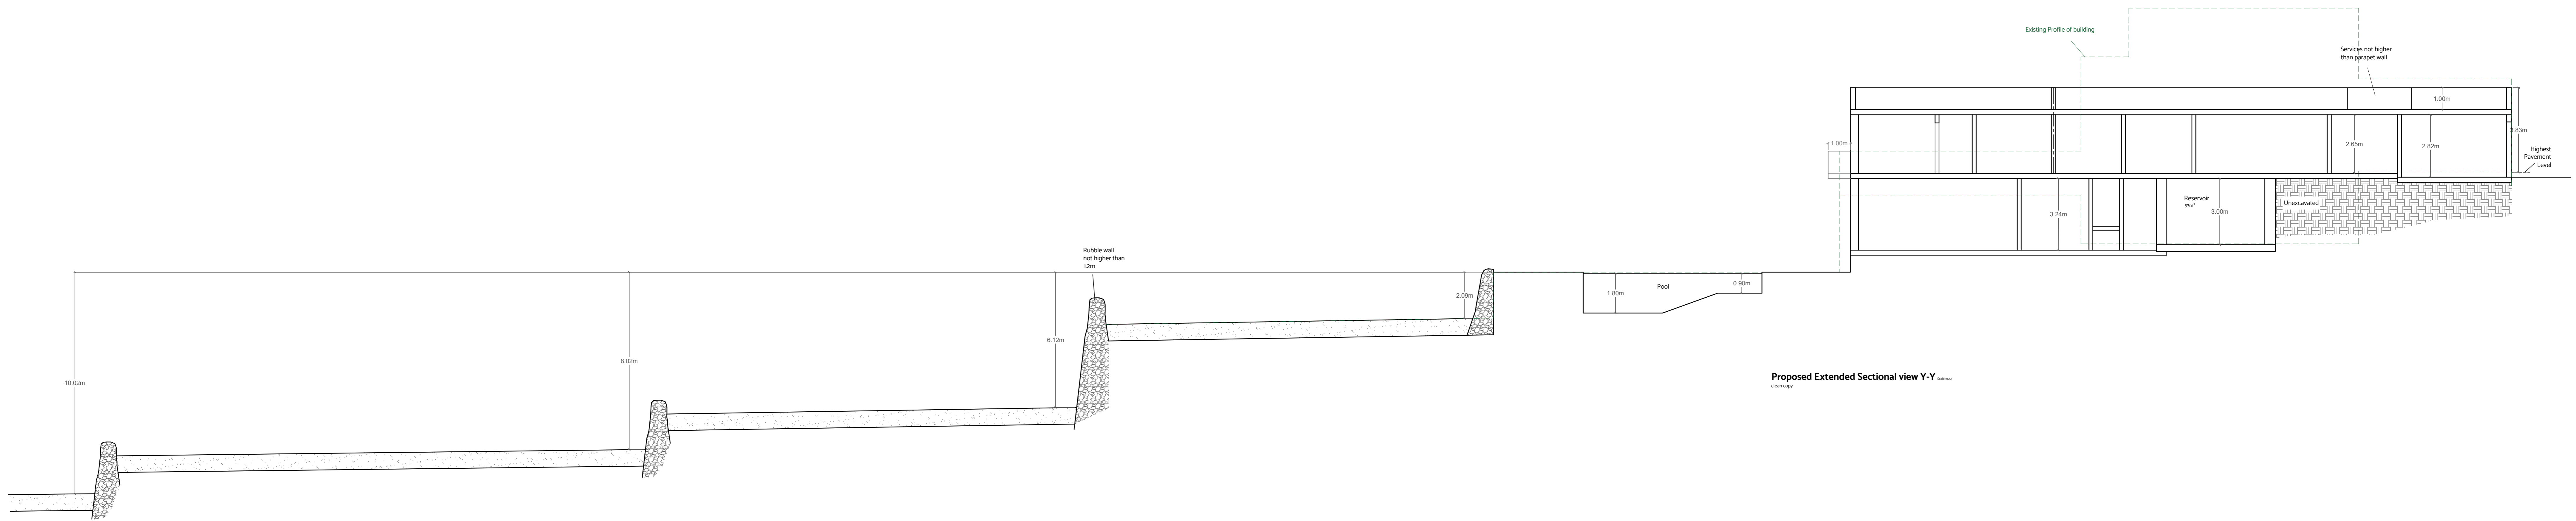

Proposed Extended Sectional view Y-Y
clearance