

Basement Floor Level
Scale 1:100

Ground Floor Level
Scale 1:100

First Floor Level
Scale 1:100


Second Floor Level
Scale 1:100

Third Floor Level
Scale 1:100


Receded Floor Level
Scale 1:100

Garage ID	Total GFA
Garage 01	19.50 m ²
Garage 02	22.95 m ²
Garage 03	28.25 m ²
Garage 04	81.20 m ²
Parking Space	12.50 m ²

Residence ID	No of Beds	Internal Area	External Area	Total GFA
Mais. 01	3	169.00 m ²	33.00 m ²	202.00 m ²
Apt 02	2 + Study	104.00 m ²	4.50 m ²	108.50 m ²
Apt 03	3	106.20 m ²	7.90 m ²	114.10 m ²
Apt 04	2 + Study	104.00 m ²	4.50 m ²	108.50 m ²
Apt 05	3	106.20 m ²	7.90 m ²	114.10 m ²
Apt 06	2 + Study	104.00 m ²	4.50 m ²	108.50 m ²
Apt 07	3	106.20 m ²	7.90 m ²	114.10 m ²
Apt 08	1 + Study	71.10 m ²	32.80 m ²	103.90 m ²
Apt 09	2	84.50 m ²	21.10 m ²	105.60 m ²

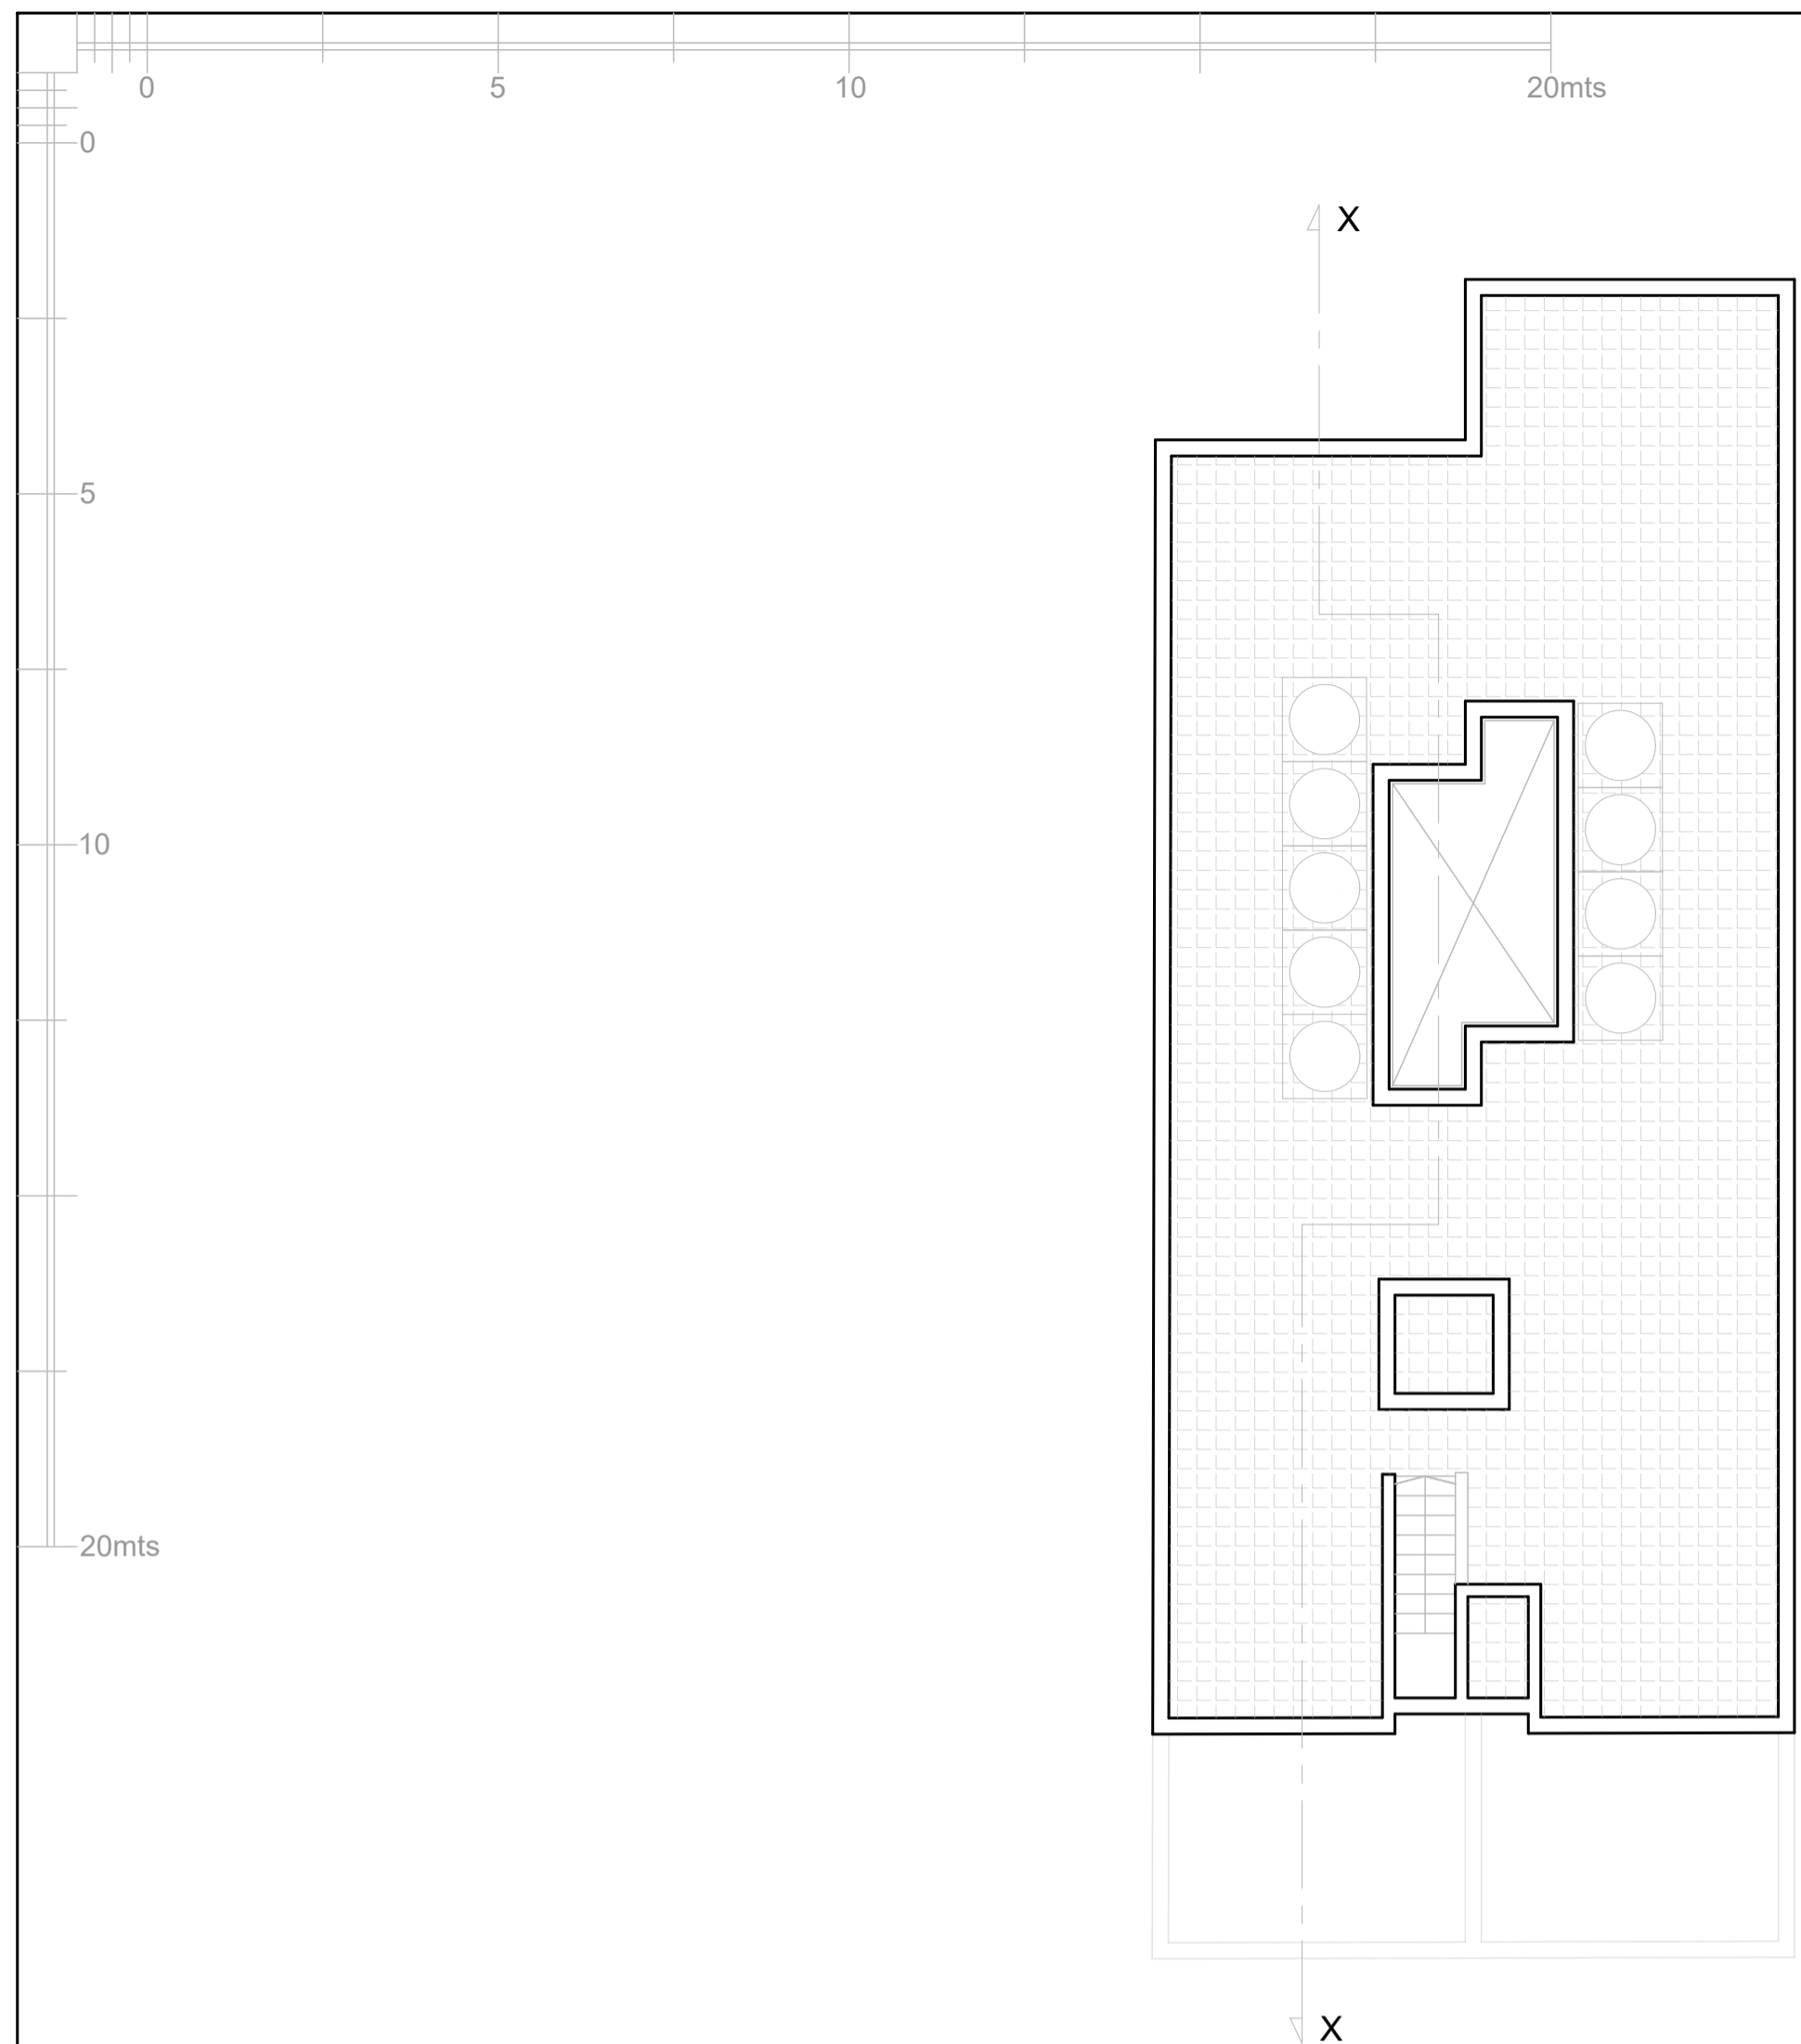

Roof Floor Level
Scale 1:100

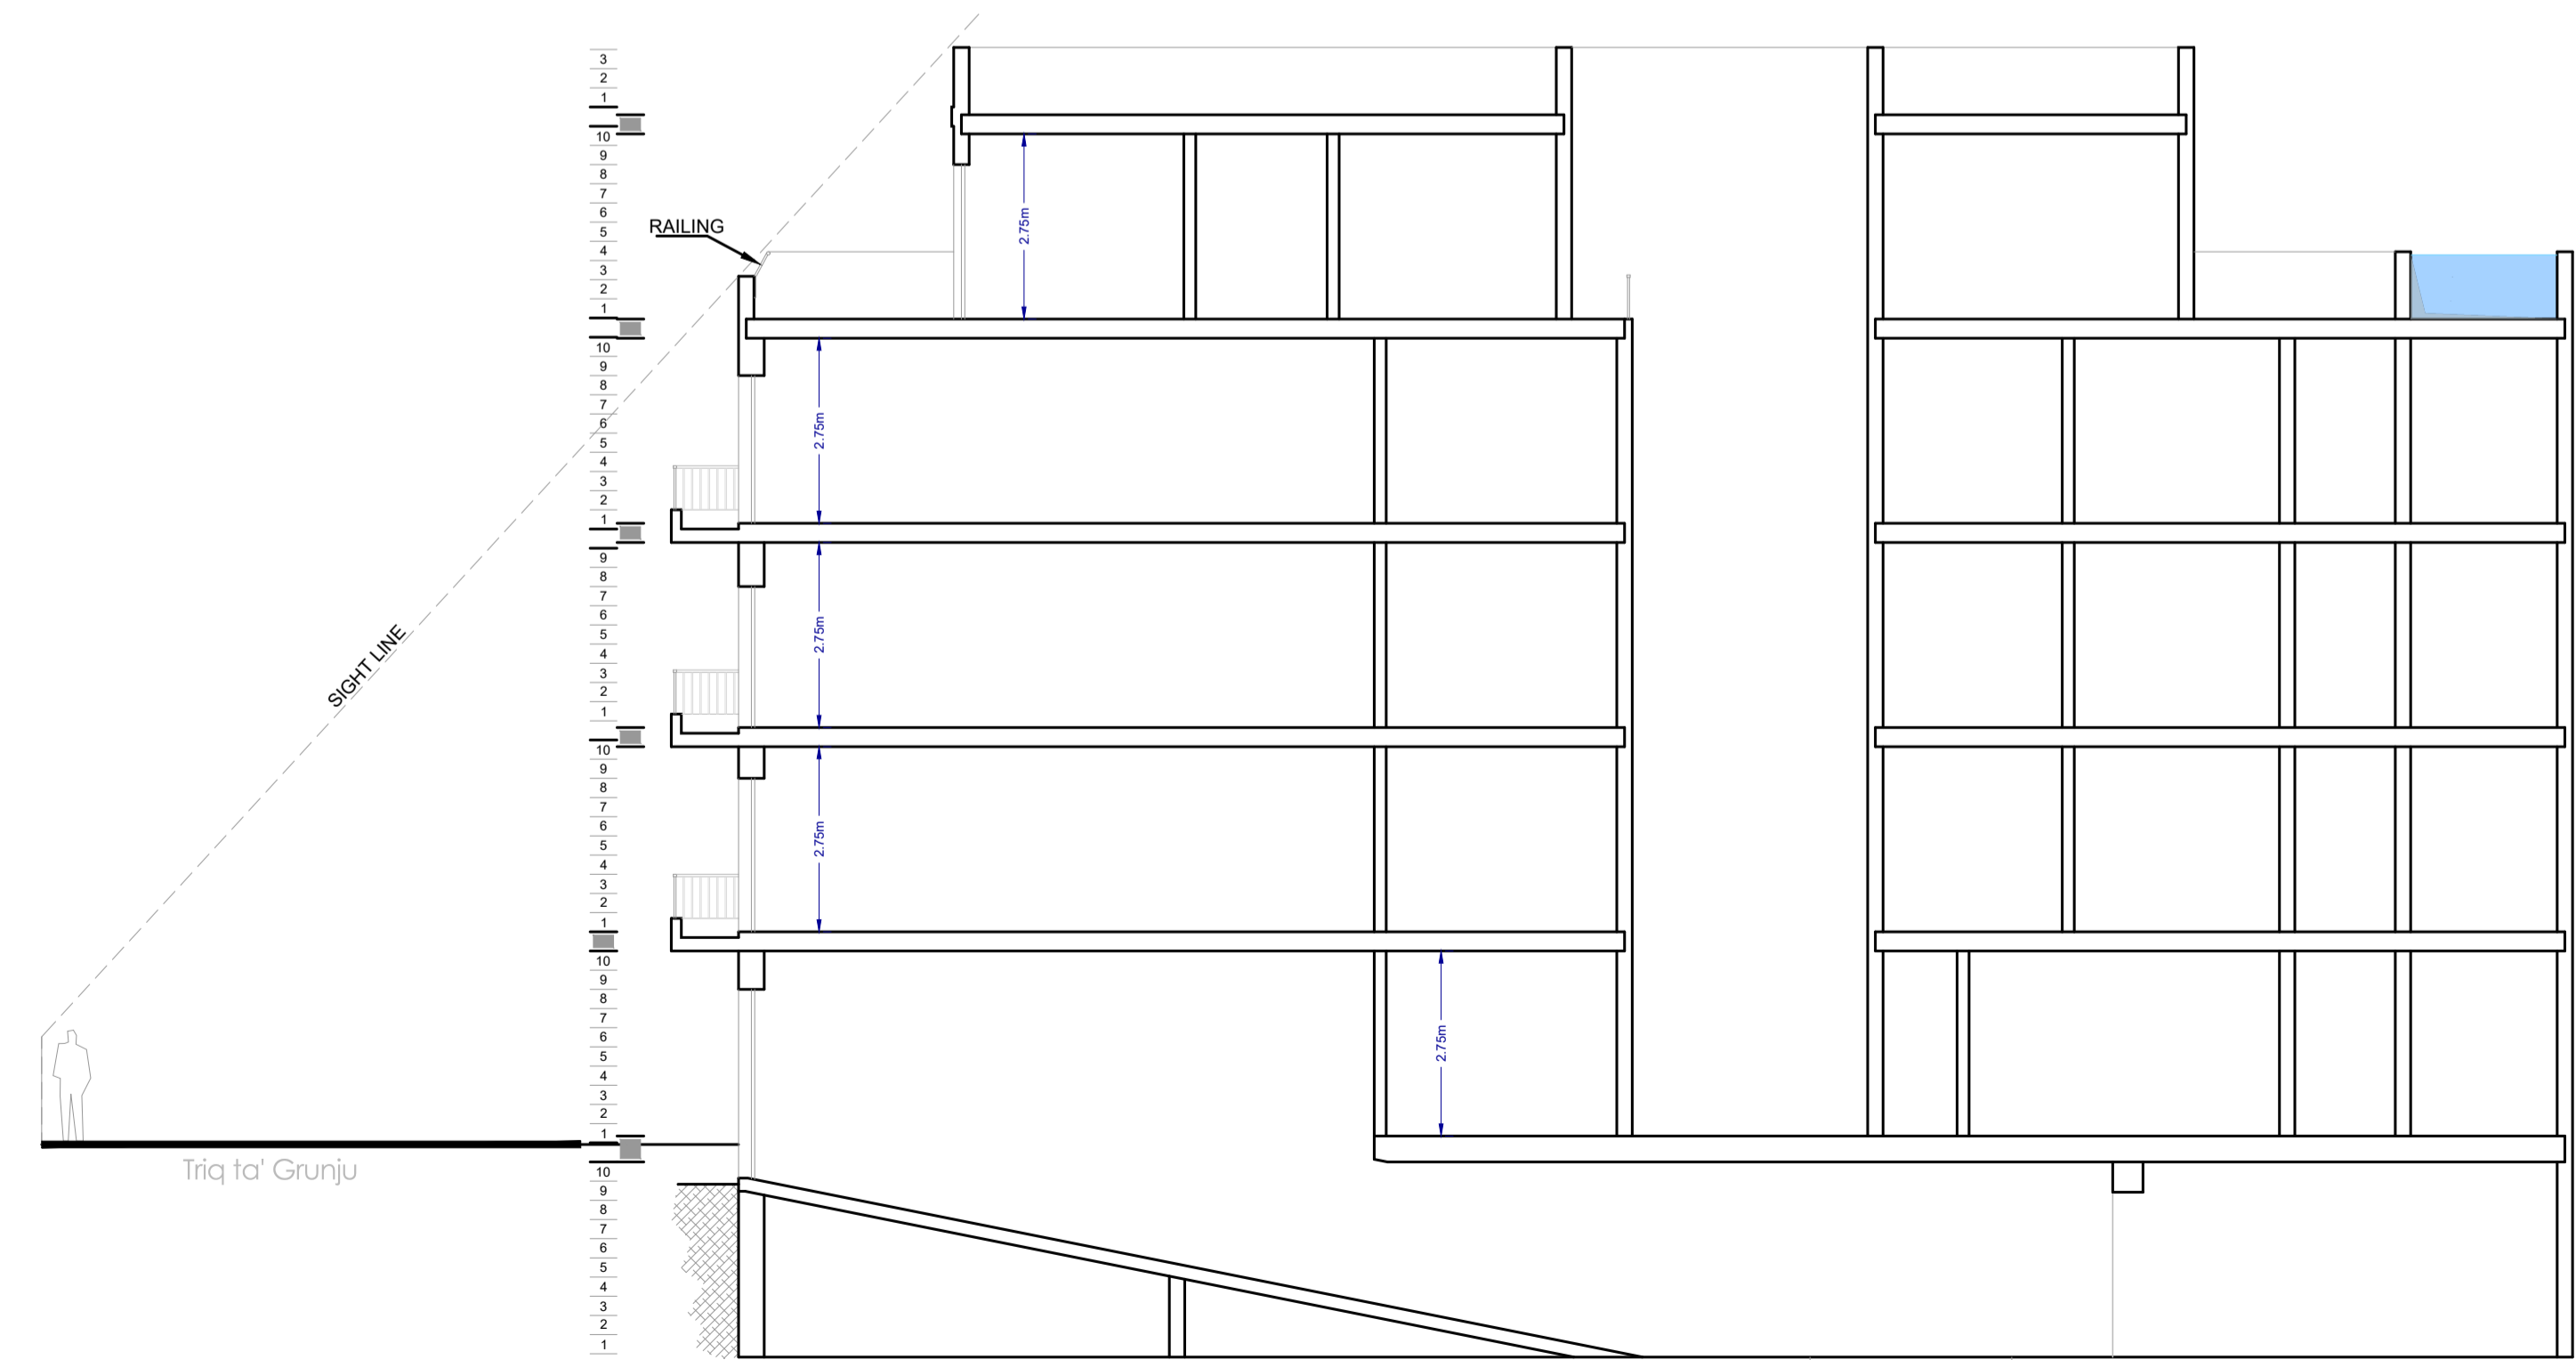

Longitudinal Section X - X
Scale 1:100



Front Elevation
Scale 1:50