




SITE AREA:- 159.6m²

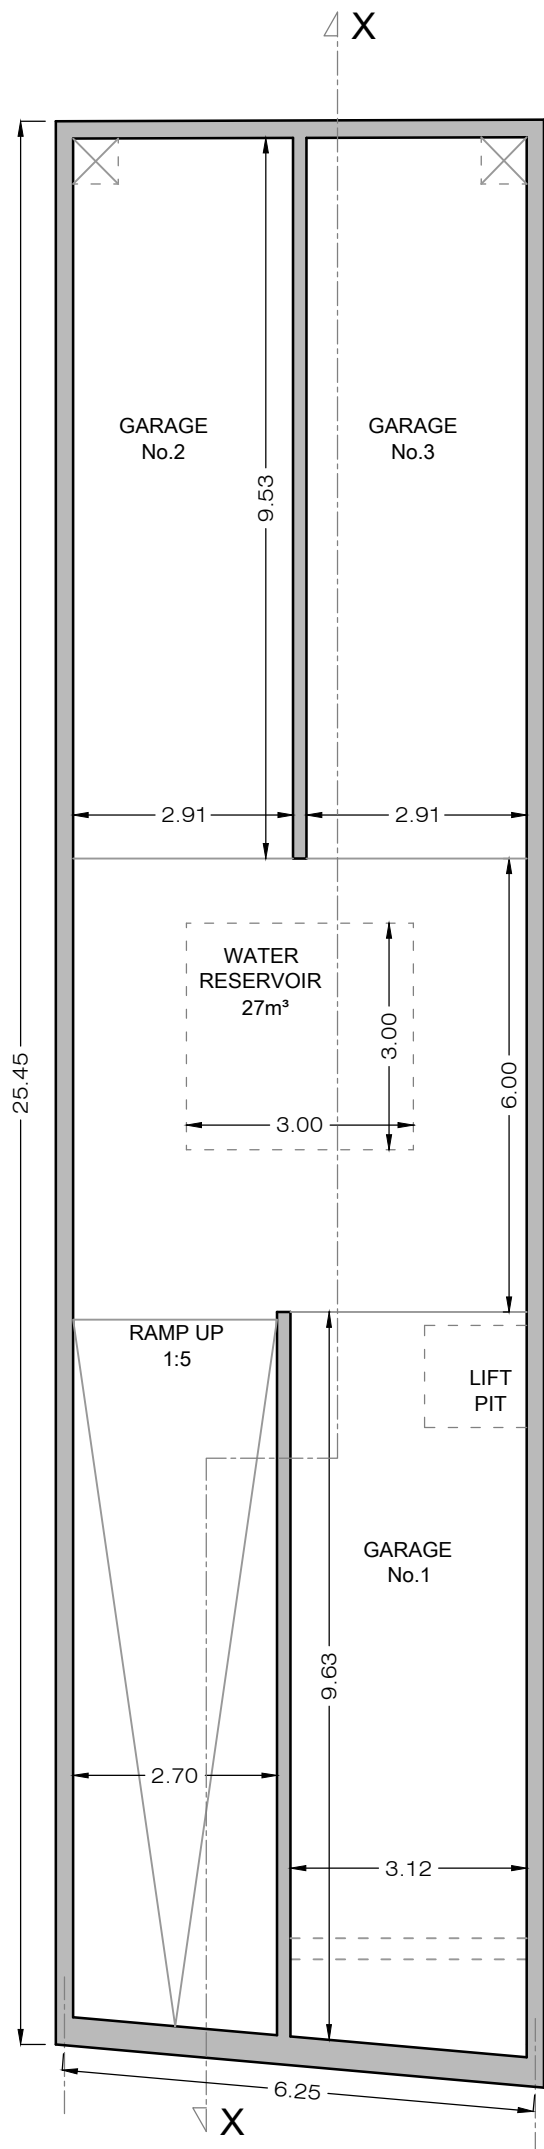

Semi-Basement Level
as PROPOSED Scale 1:100

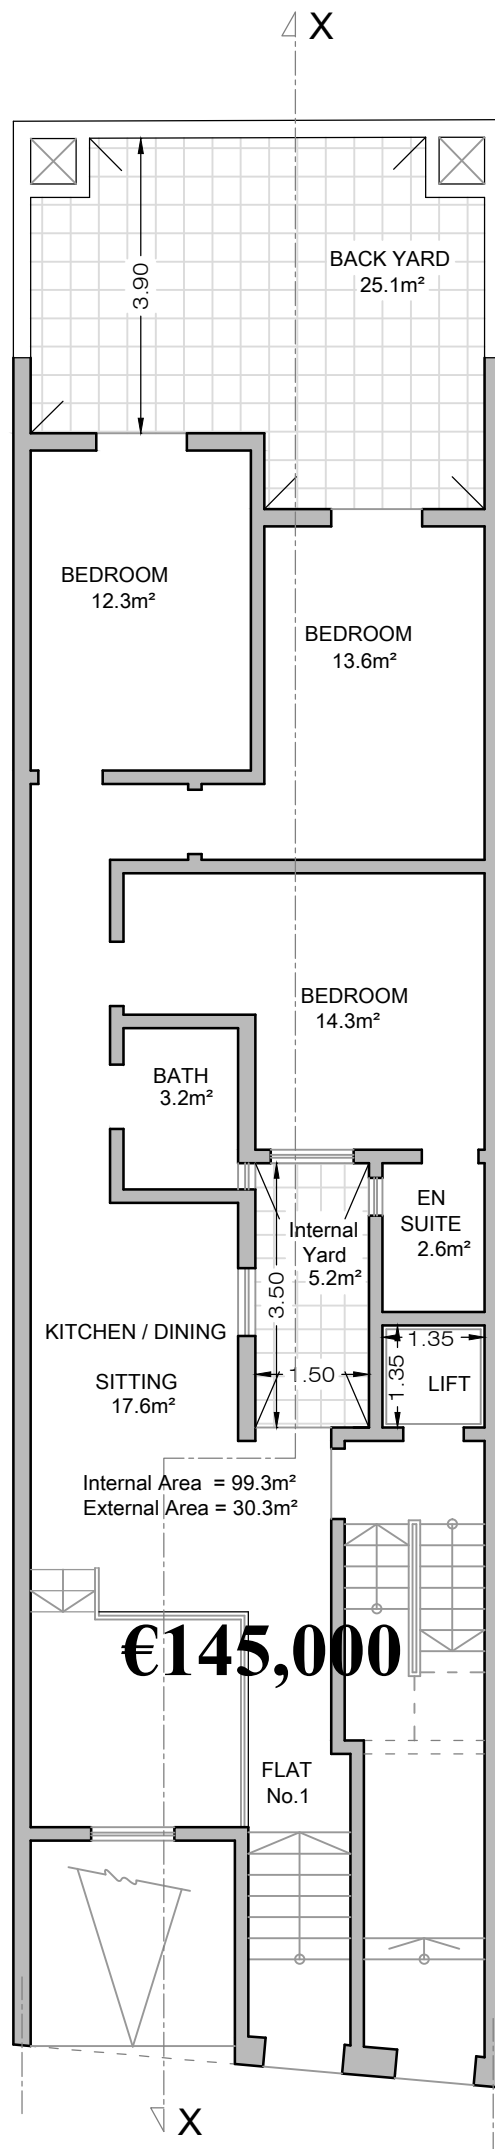



Elevated Ground Floor
as PROPOSED Scale 1:100

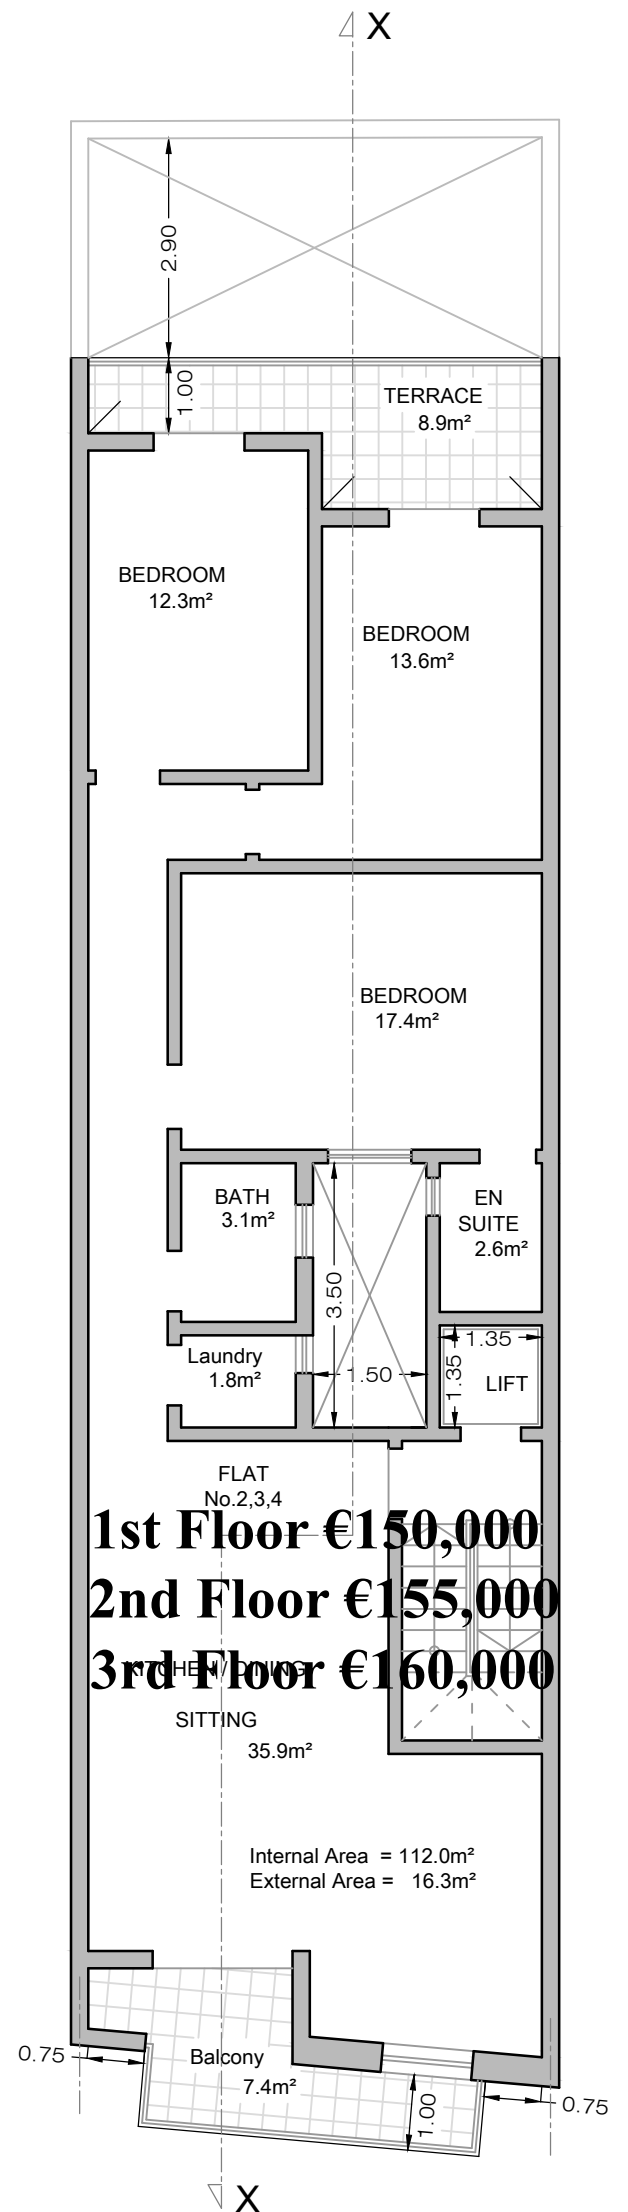


1st Floor €150,000
2nd Floor €155,000
3rd Floor €160,000

First, Second & Third Floors
as PROPOSED Scale 1:100



€145,000

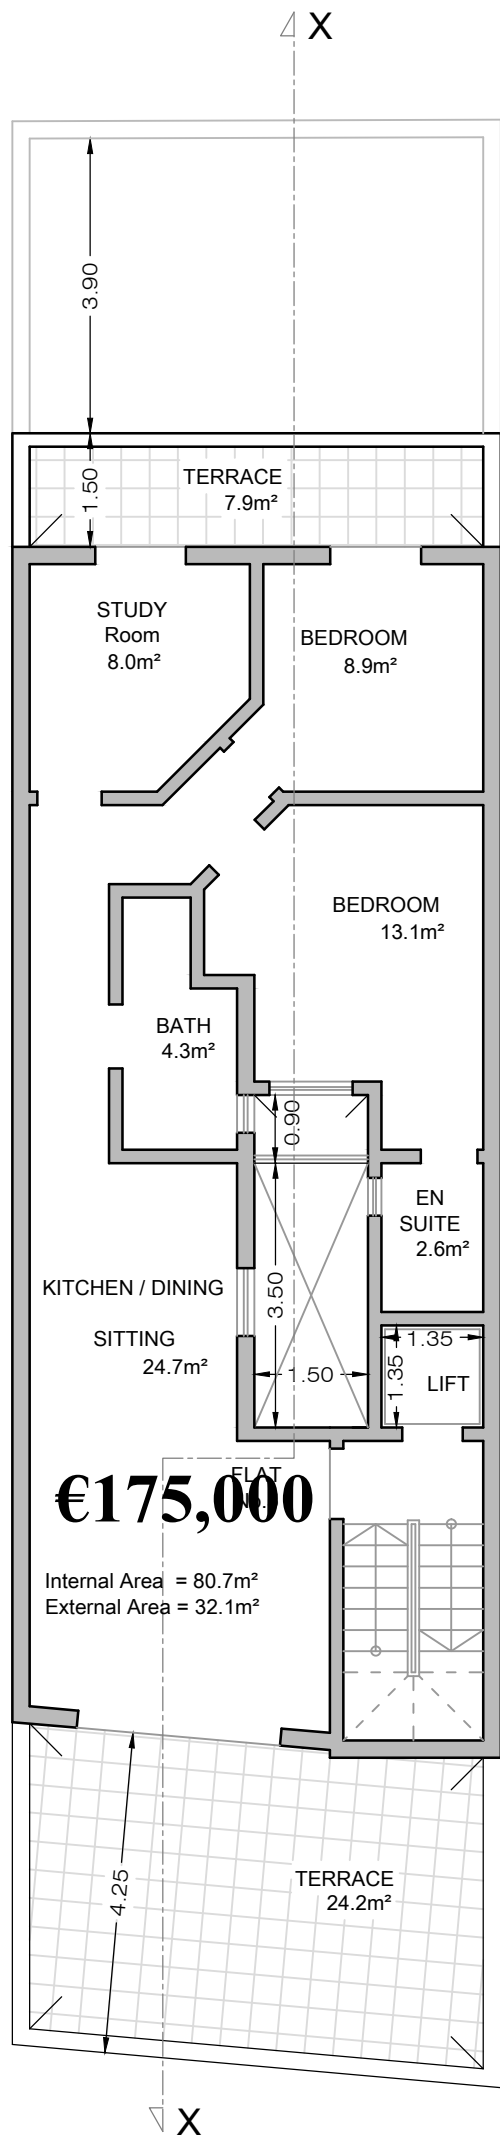 

RECEDED FLOOR
as PROPOSED Scale 1:100

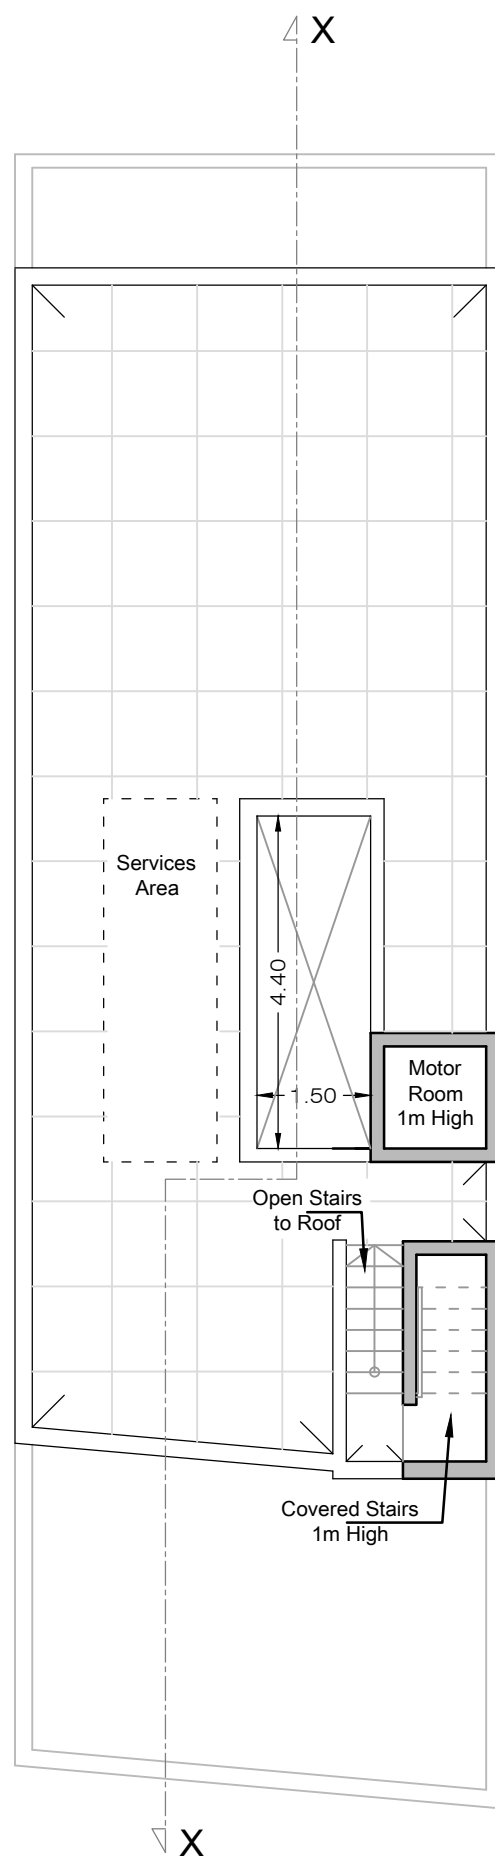

ROOF PLAN
as PROPOSED Scale 1:100

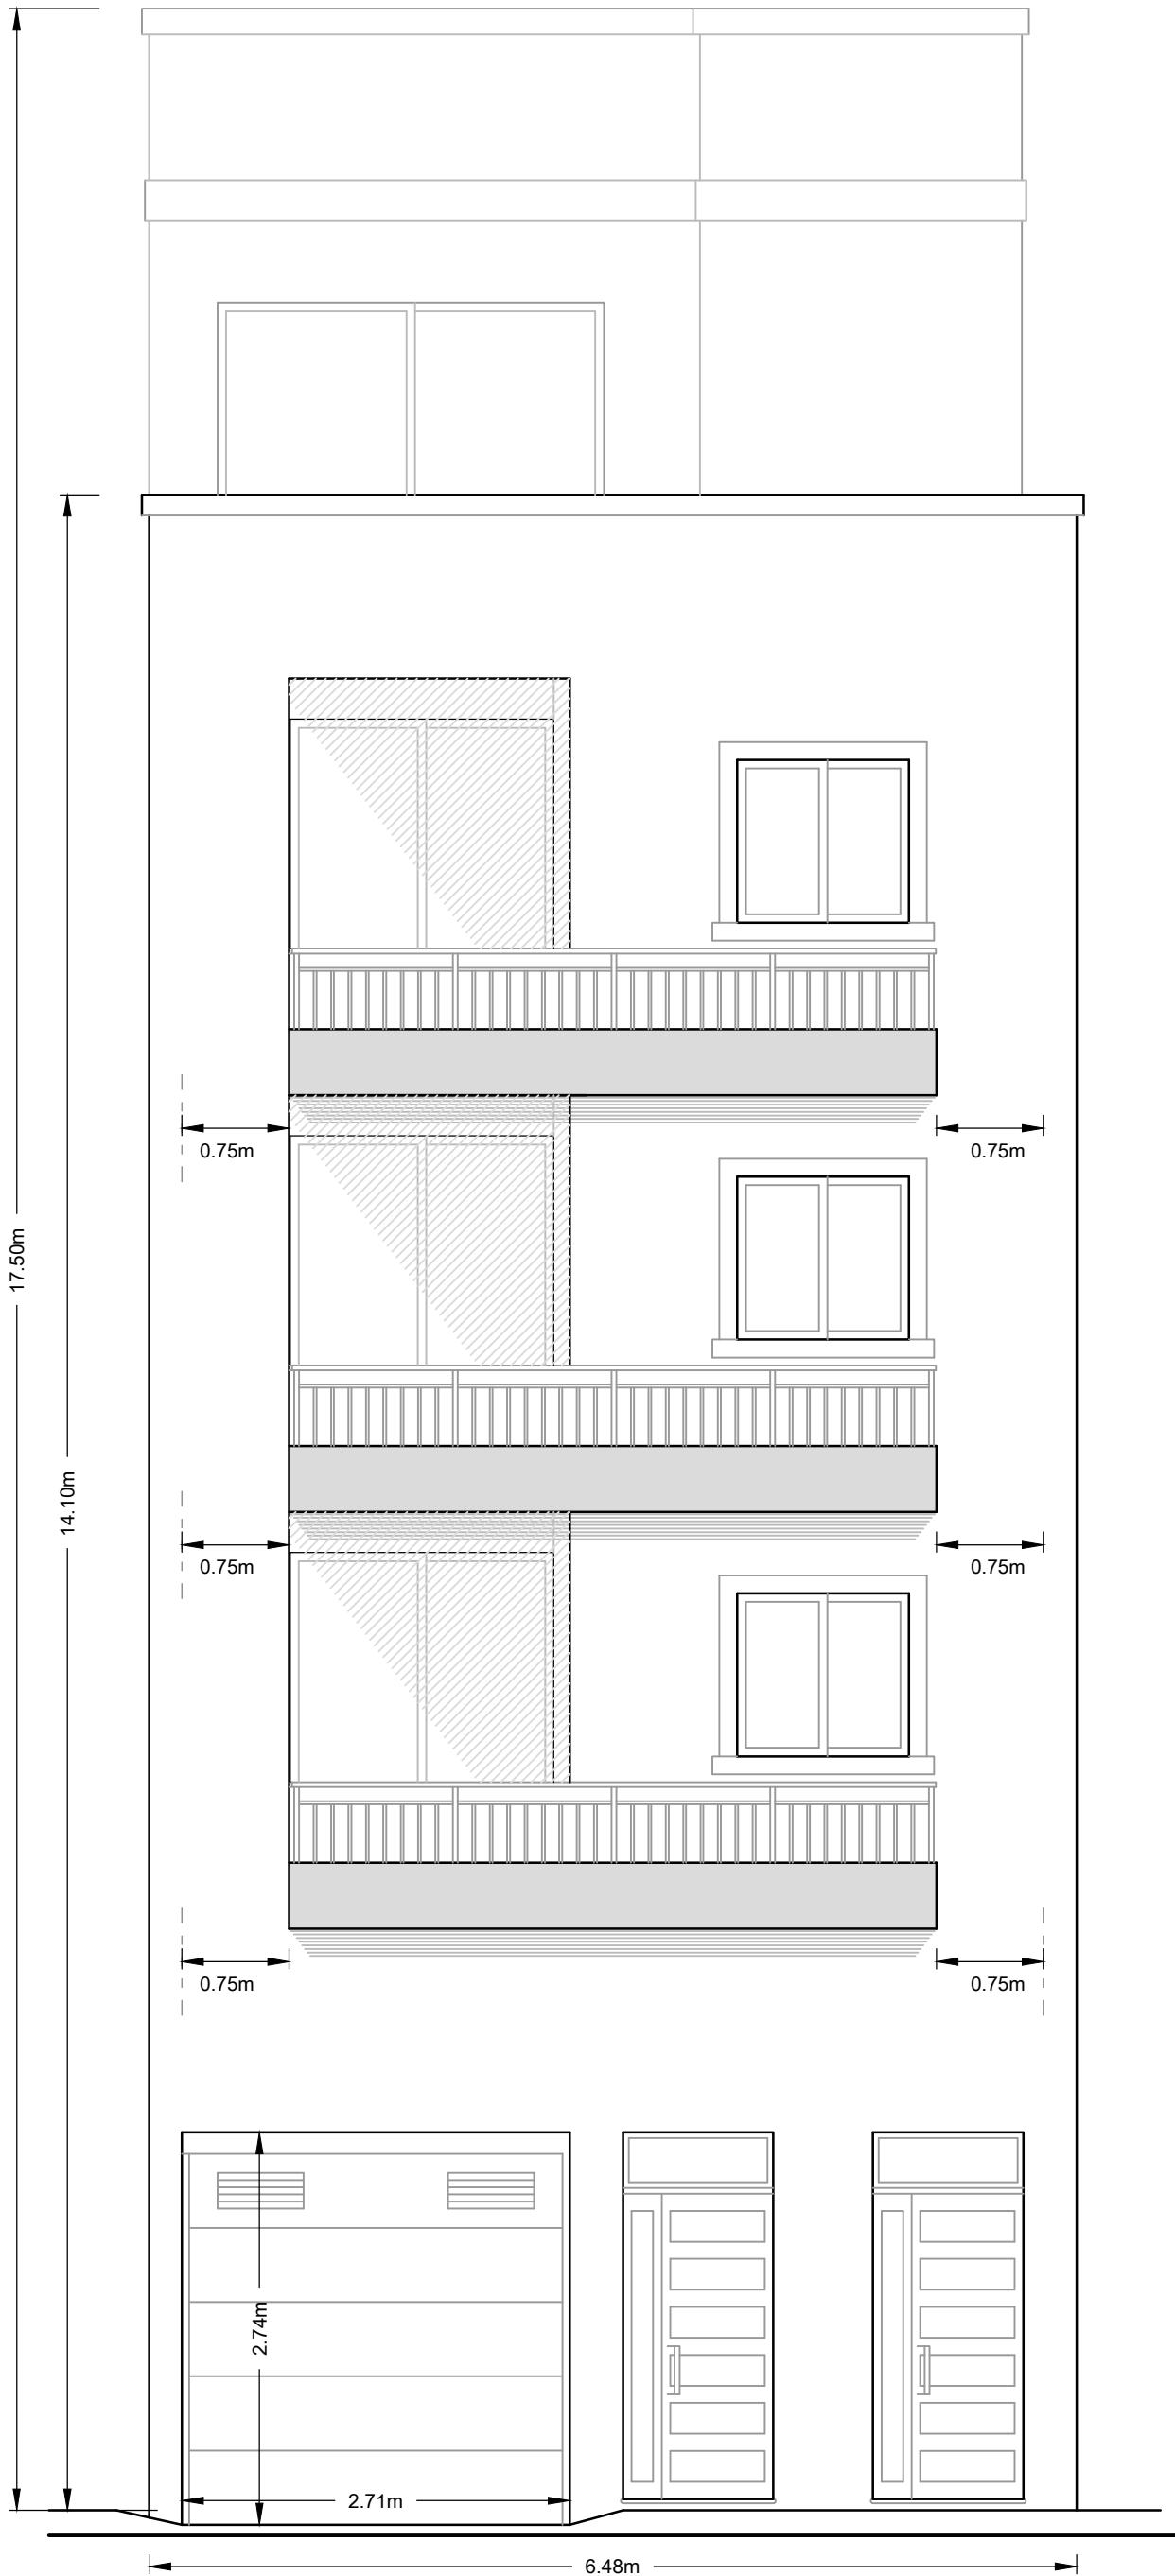 

- 4
- 3
- 2
- 1
- 10
- 9
- 8
- 7
- 6
- 5
- 4
- 3
- 2
- 1
- 9
- 8
- 7
- 6
- 5
- 4
- 3
- 2
- 1
- 9
- 8
- 7
- 6
- 5
- 4
- 3
- 2
- 1
- 10
- 9
- 8
- 7
- 6
- 5
- 4
- 3
- 2
- 1

FACADE :LOCAL STONE UNPAINTED & UN RENDERED
 RENDERED IN WHITE GRAFFIATO

APERTURES :WHITE ALUMINIUM

GARAGE DOOR :WHITE POLYURETHANE UP & OVER DOOR

BALCONY RAILING :WHITE ALUMINIUM

FRONT ELEVATION
 as PROPOSED Scale 1:50