
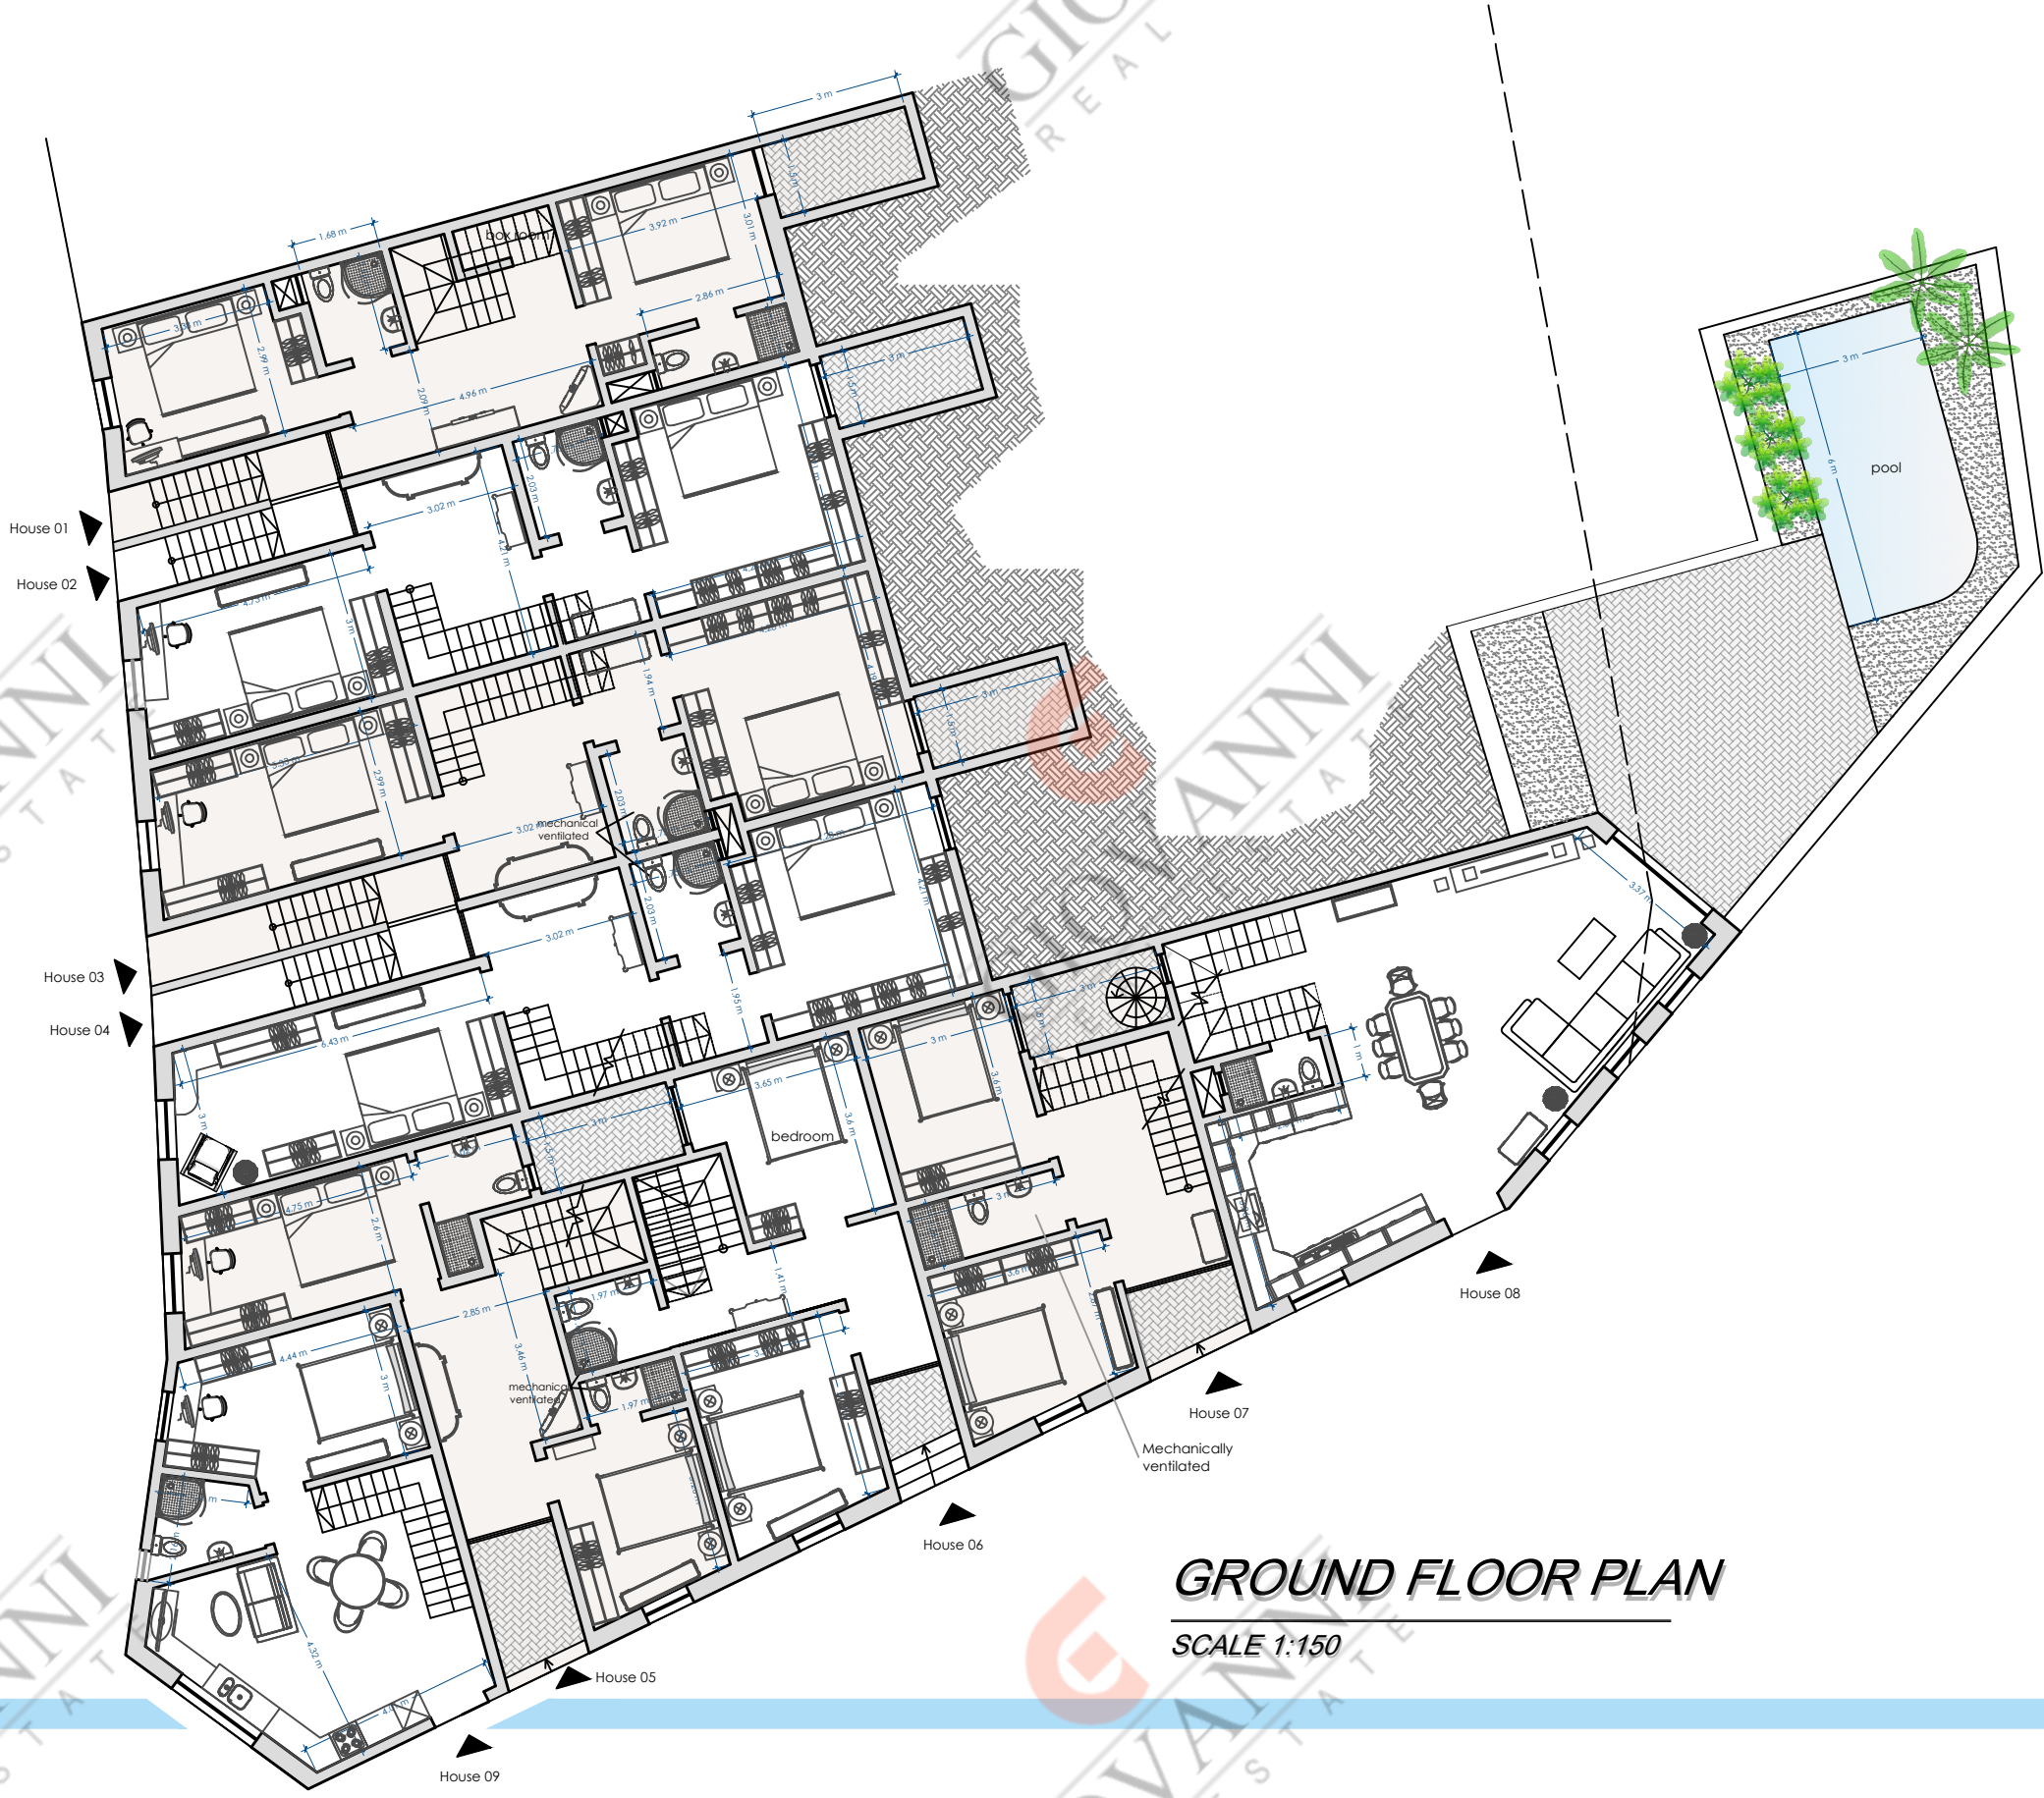


BASEMENT FLOOR PLAN

SCALE 1:150

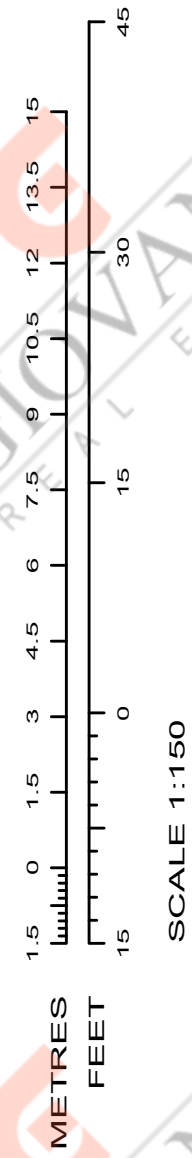

GROUND FLOOR PLAN
SCALE 1:150

GIOVANNI
REAL ESTATE

GIOVANNI
REAL ESTATE


GIOVANNI
REAL ESTATE

GIOVANNI
REAL ESTATE


GIOVANNI
REAL ESTATE

GIOVANNI
REAL ESTATE

GIOVANNI
REAL ESTATE

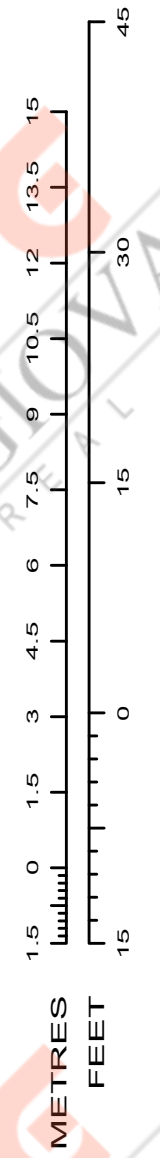


SCALE 1:150

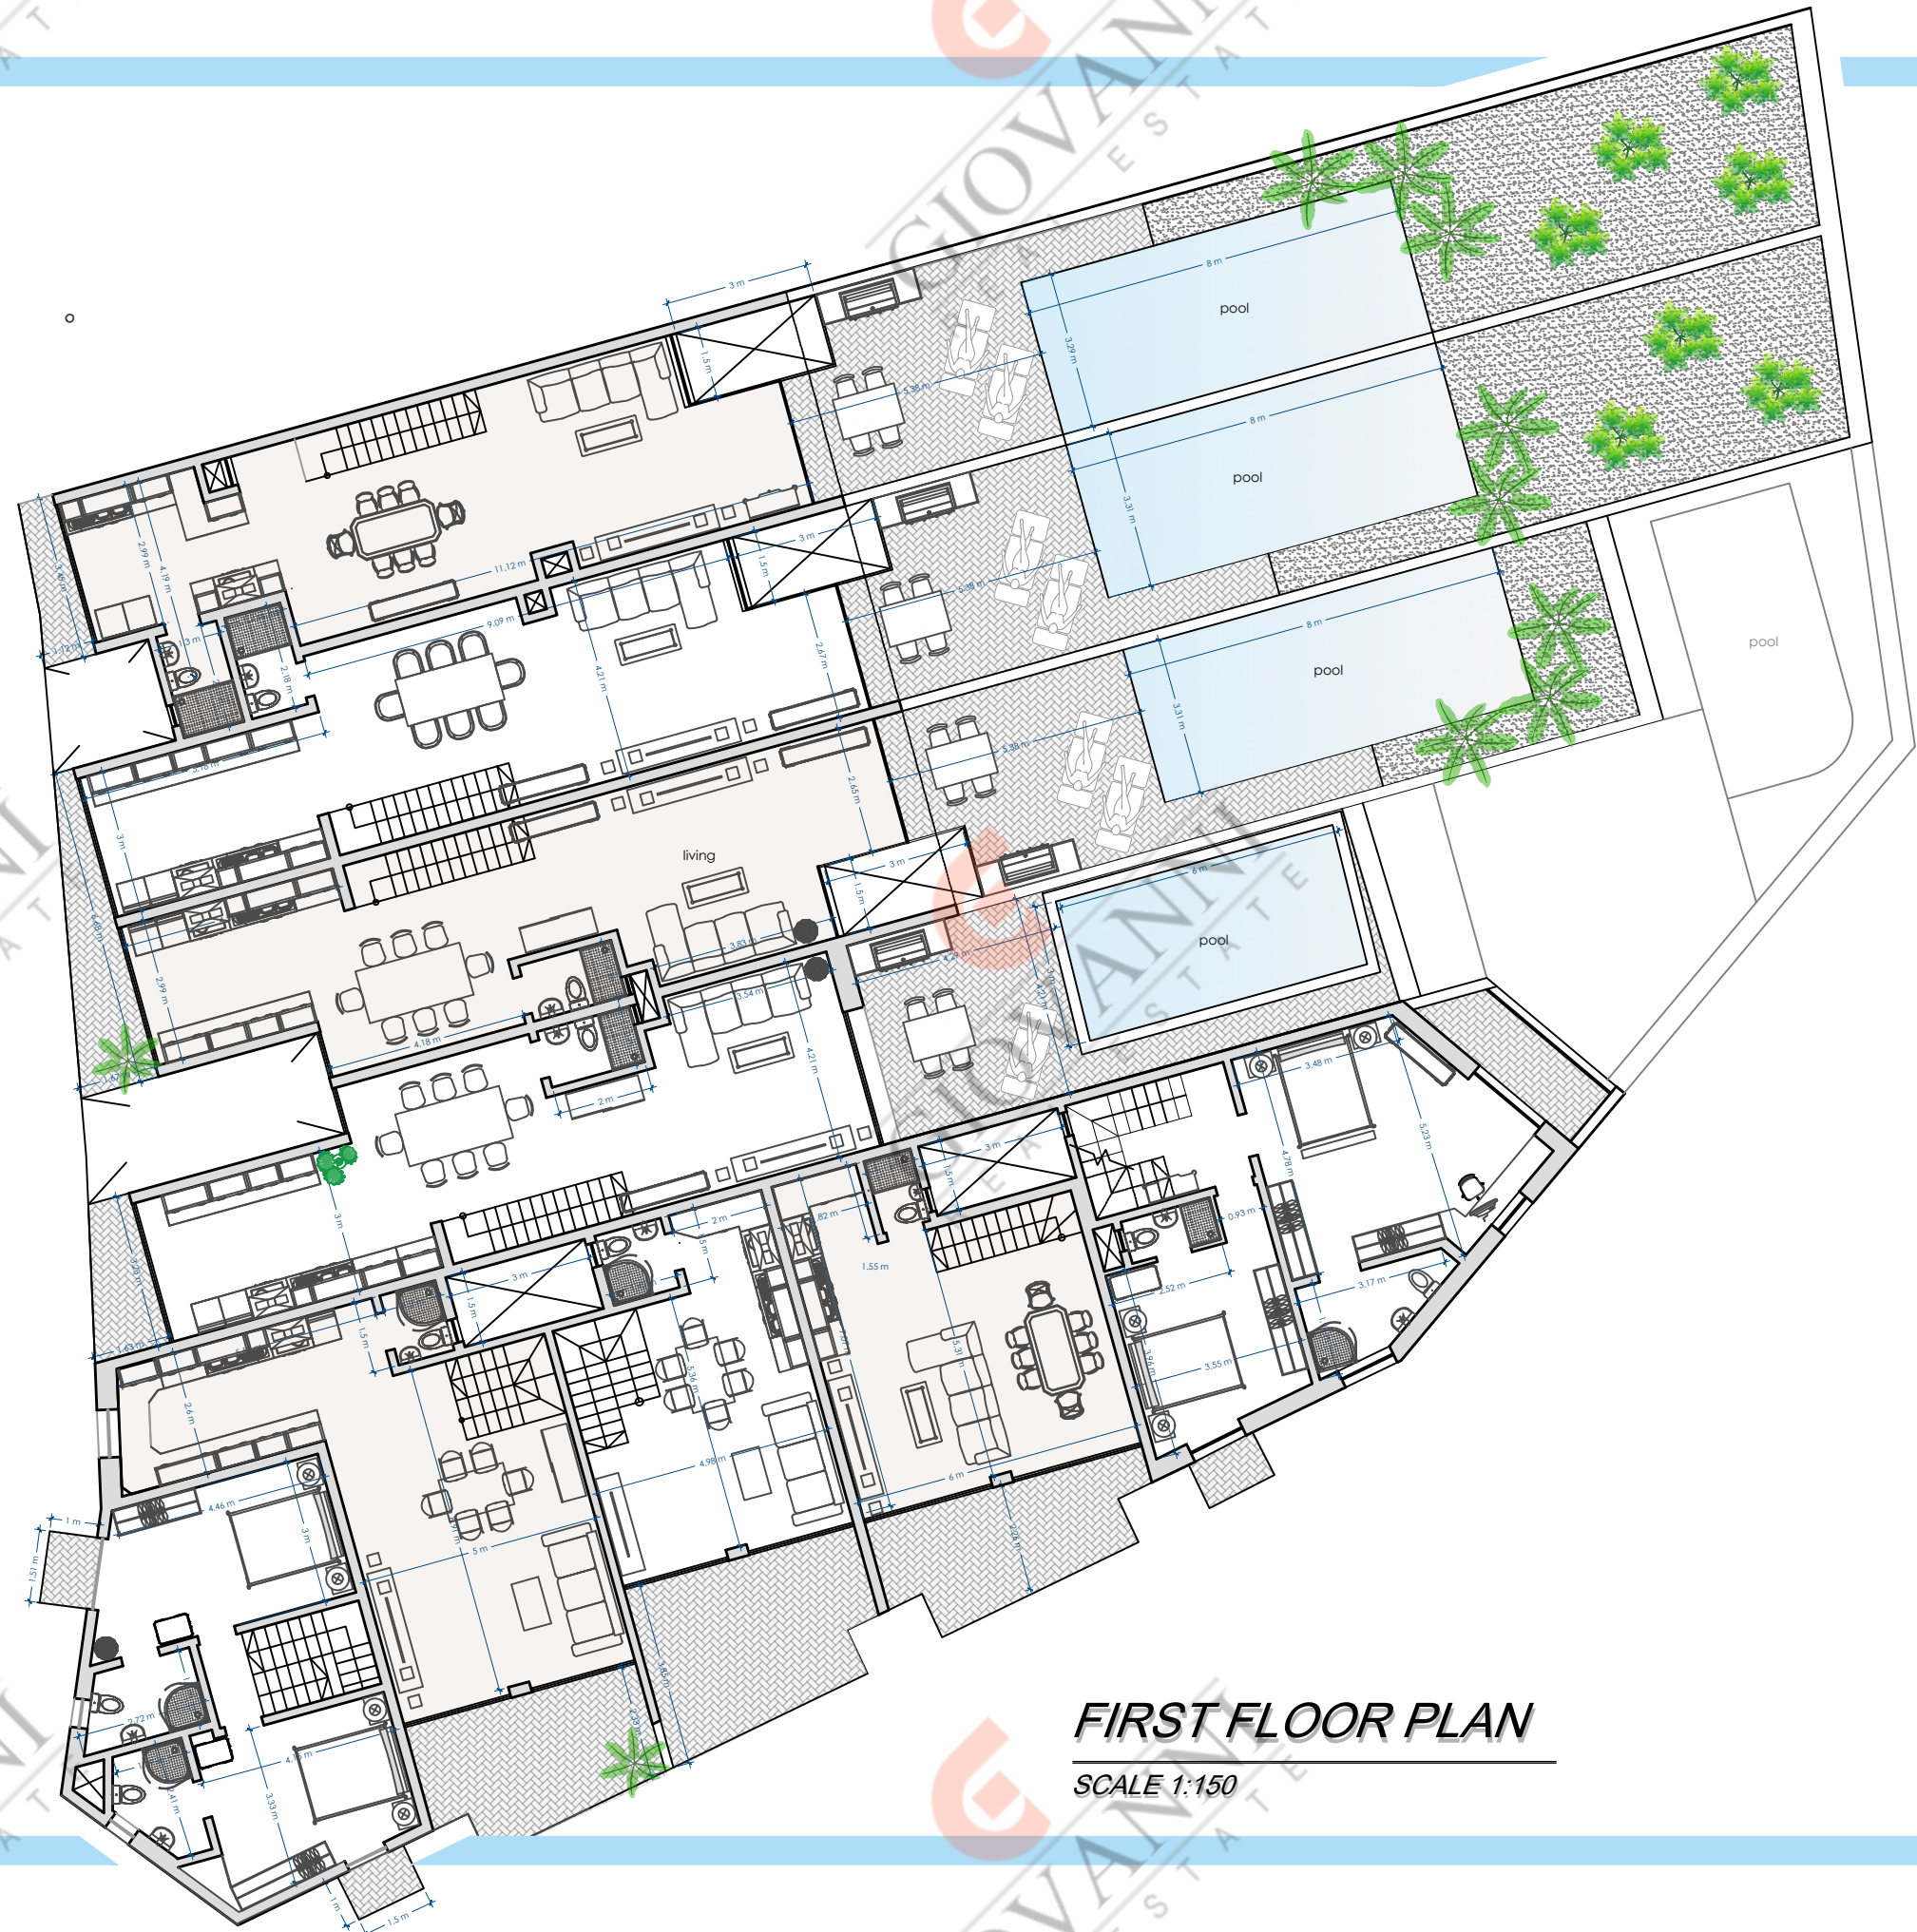

FIRST FLOOR PLAN

SCALE 1:150

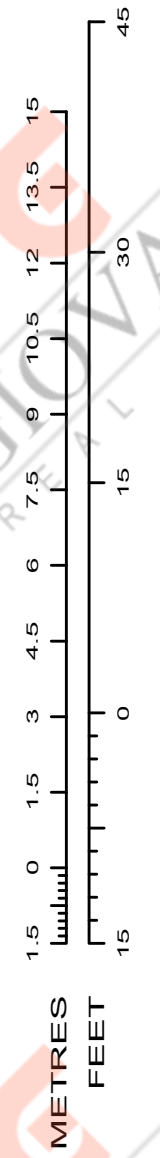

SECOND FLOOR PLAN

SCALE 1:150