



Proposed Ground Floor Level 0
scale 1:100

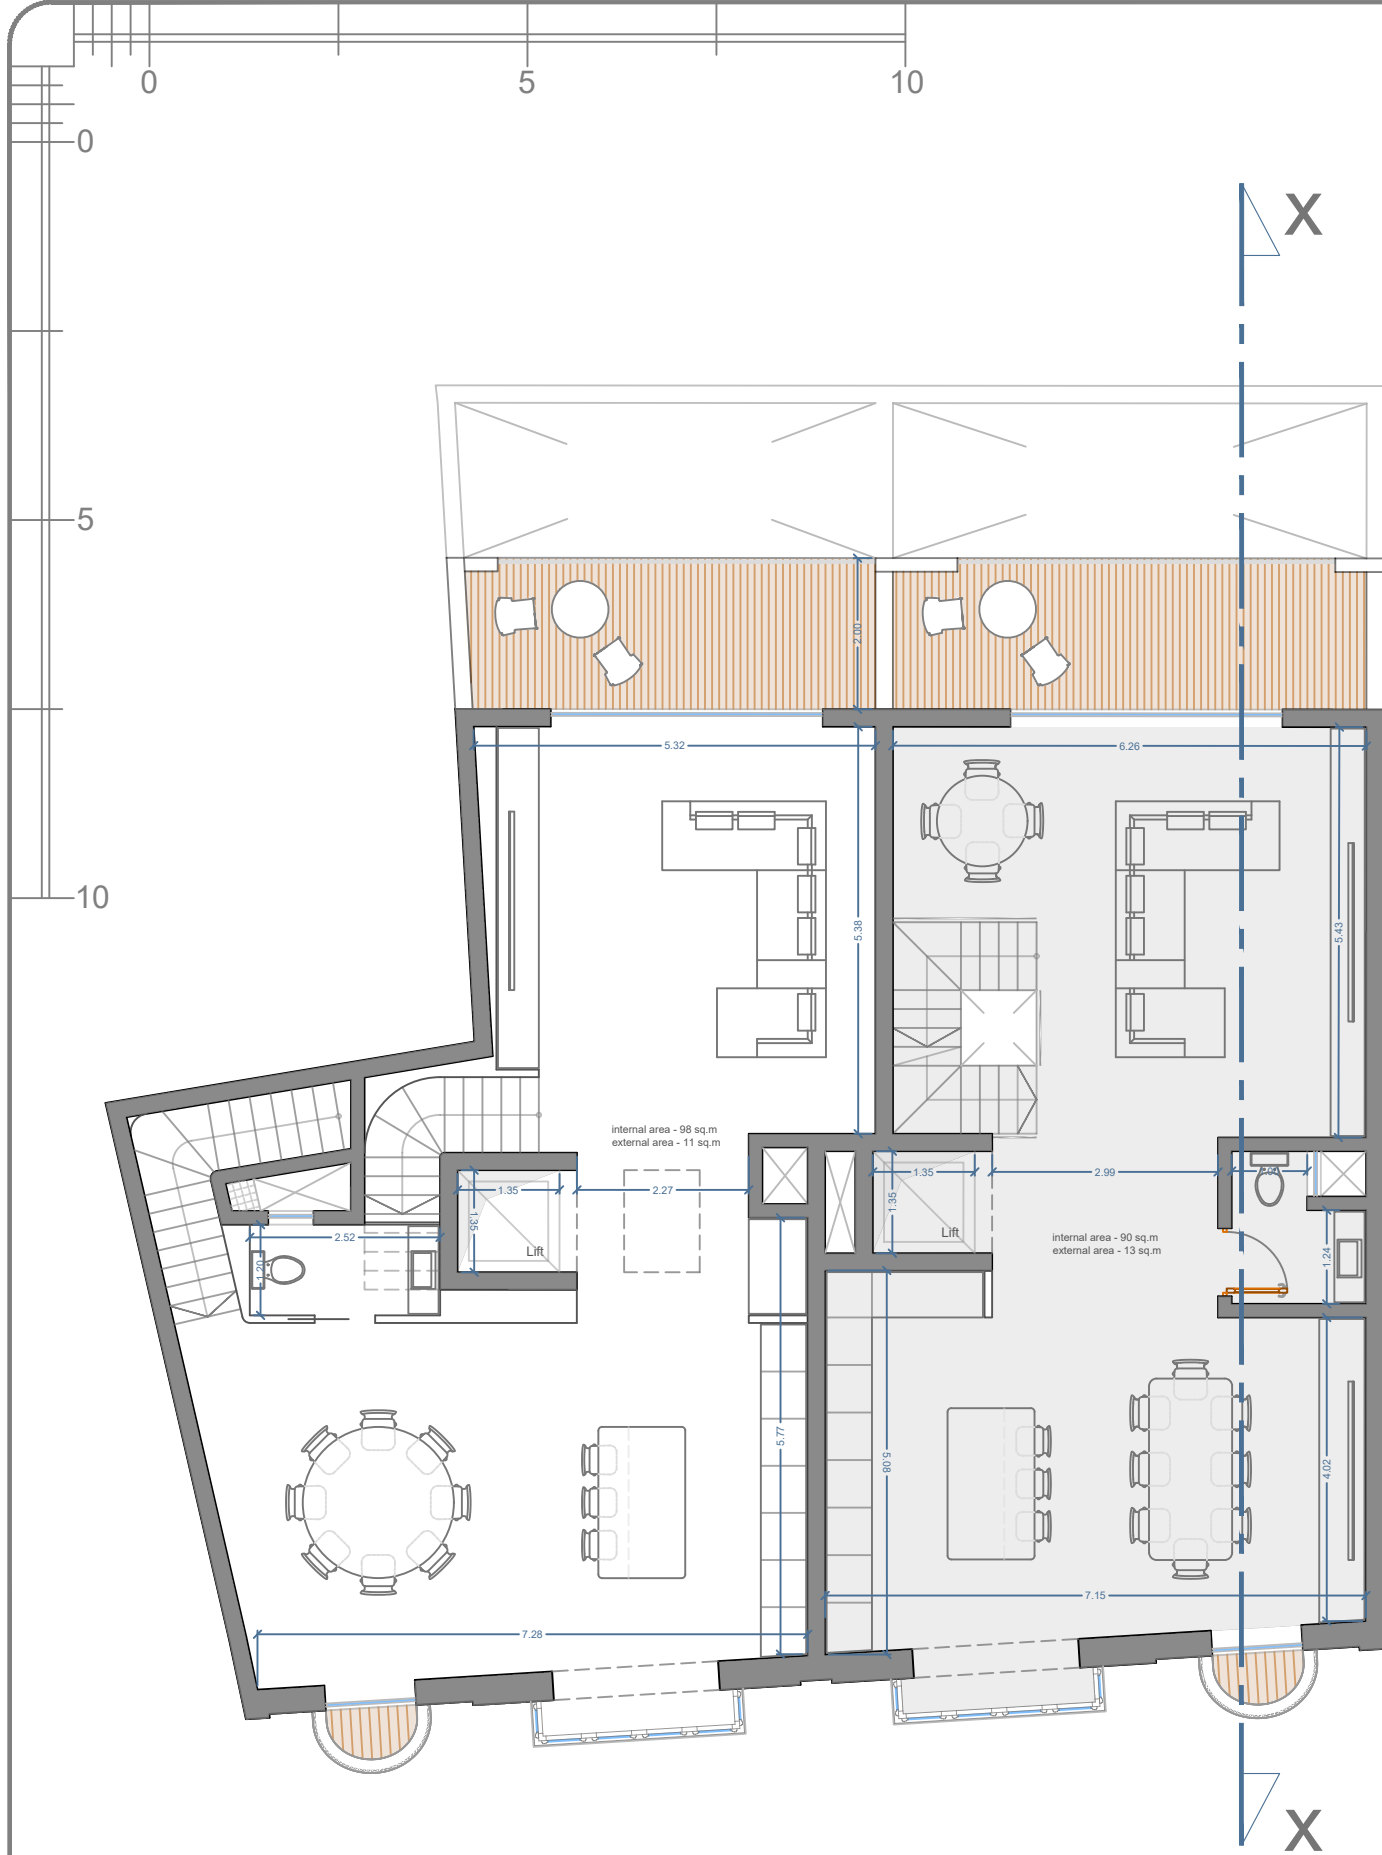


Proposed First Floor Level 1
scale 1:100




Proposed Second Floor Level 2
scale 1:100

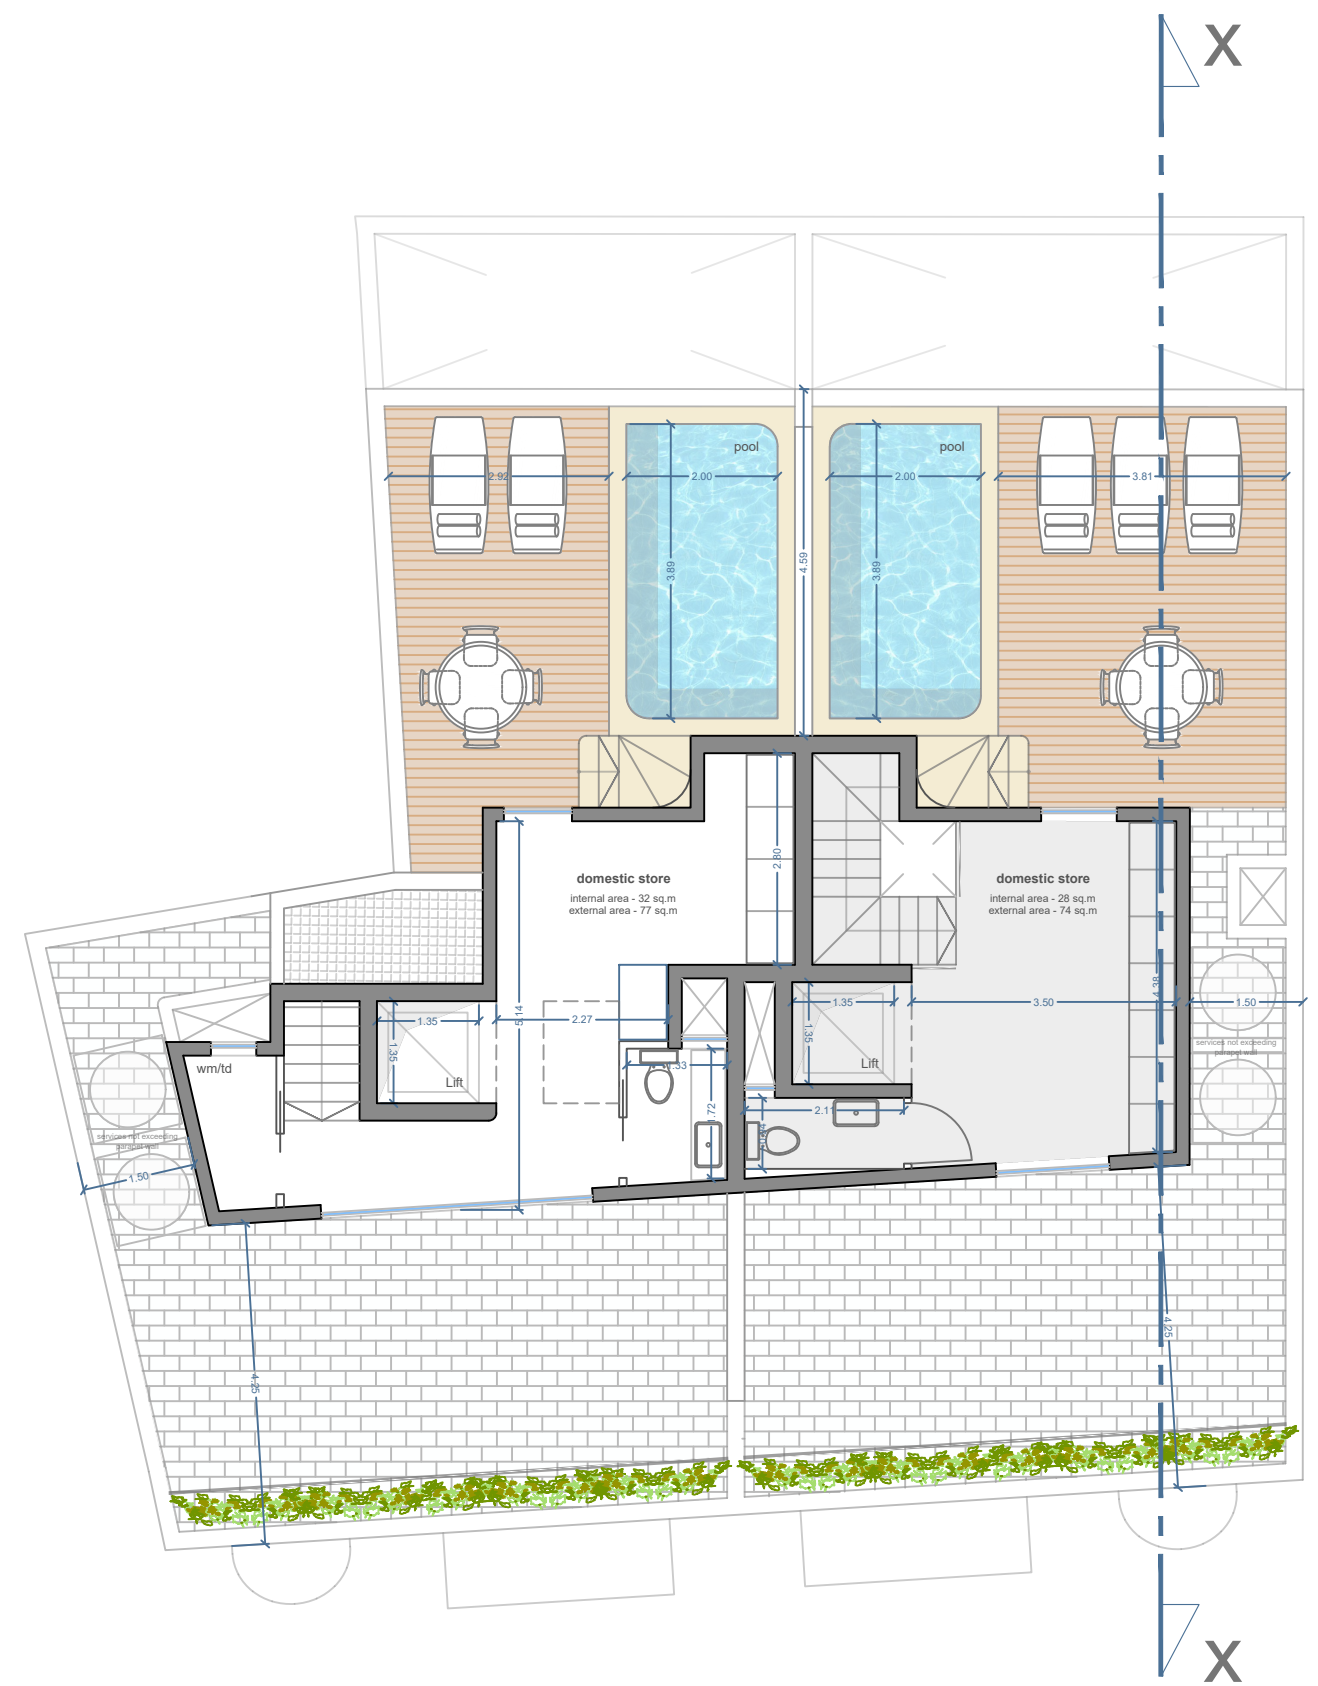

Proposed Recessed Floor Level
scale 1:100

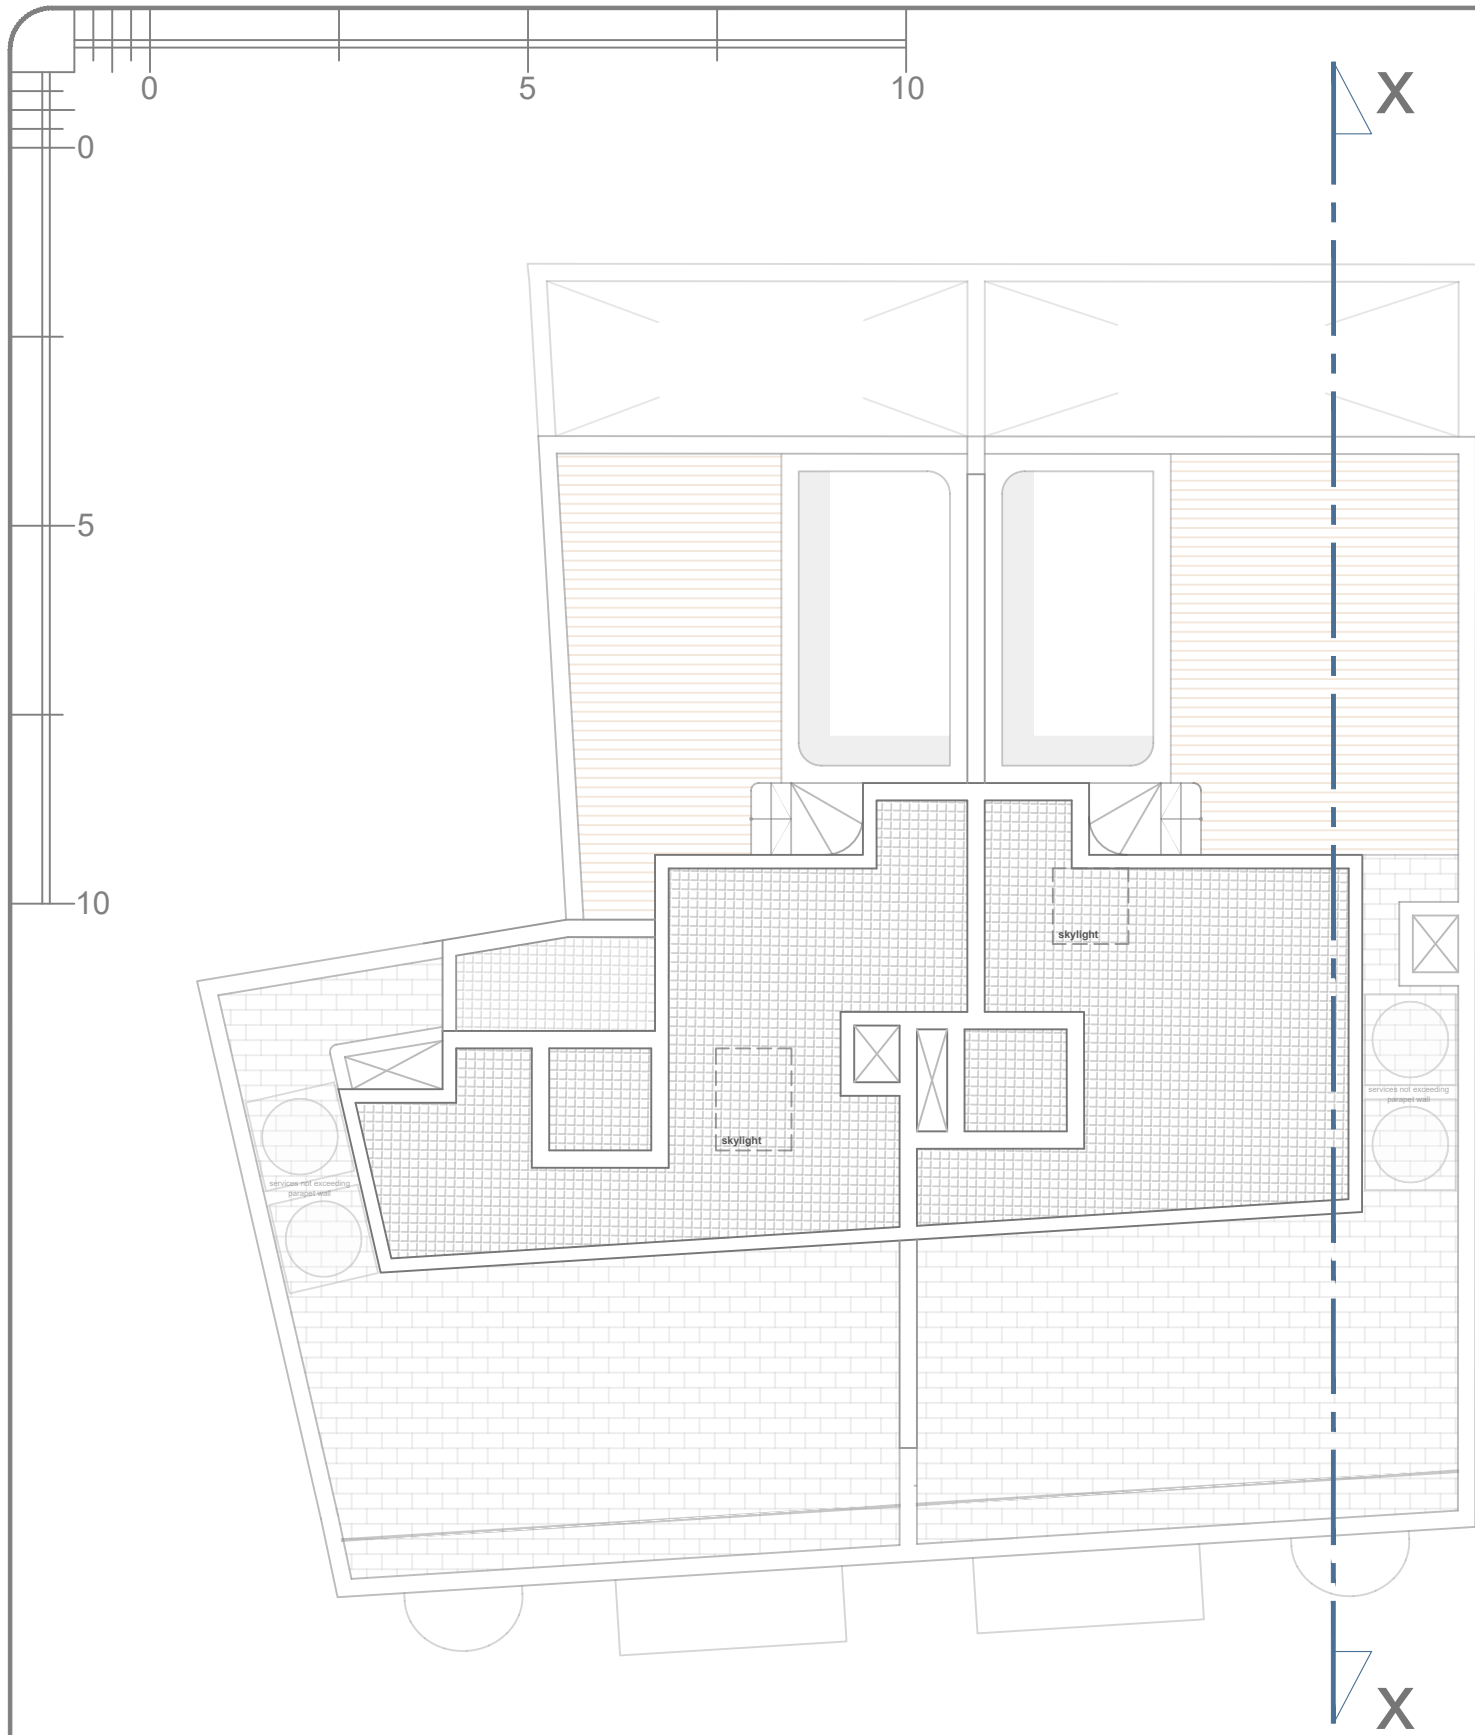

Proposed Roof Level
scale 1:100

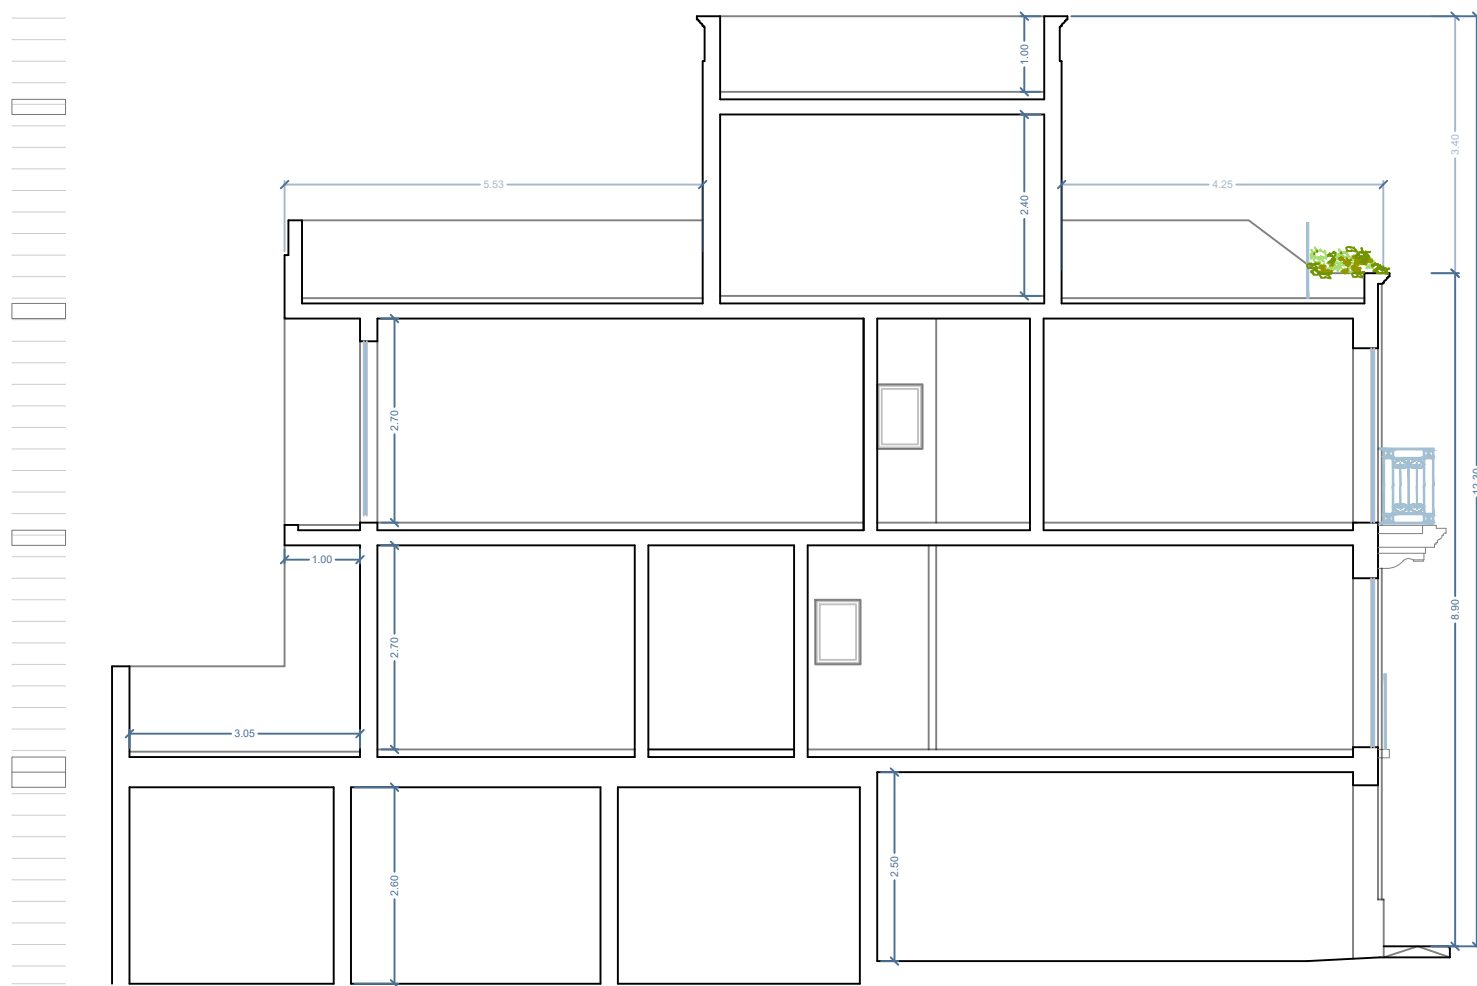

Proposed Section X-X
scale 1:100



Proposed Front Elevation
scale 1:100



Proposed Back Elevation
scale 1:100