




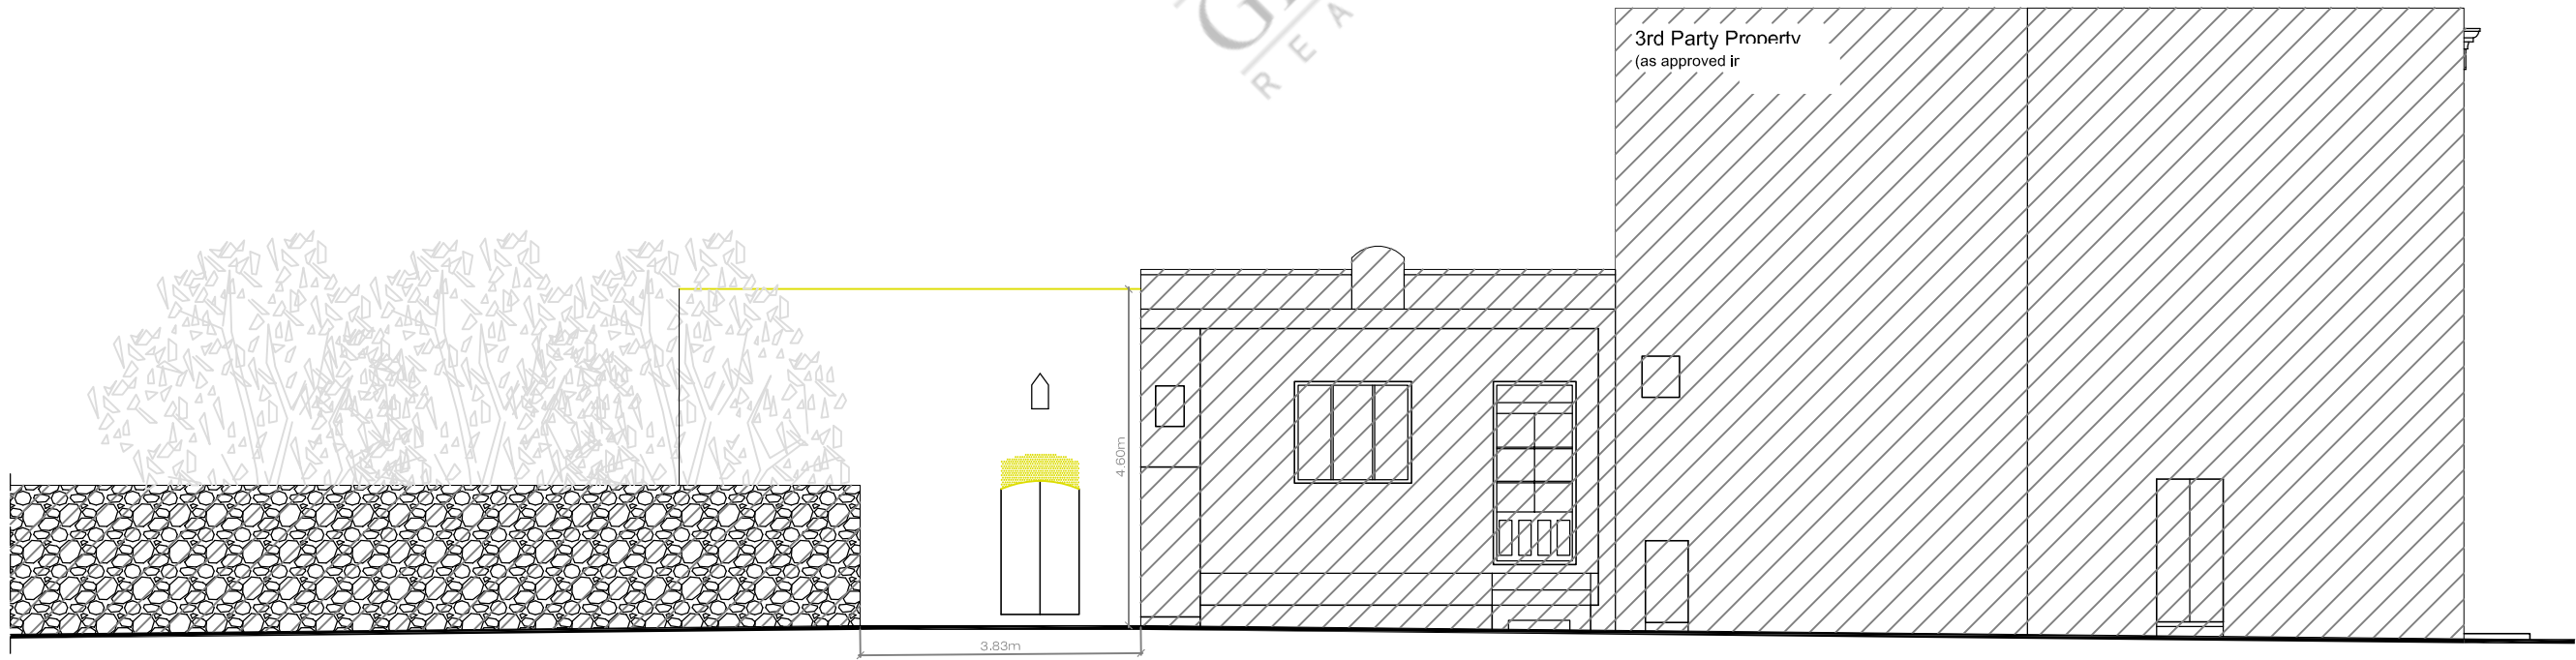

Existing Streetscape Elevation
Scale 1:100

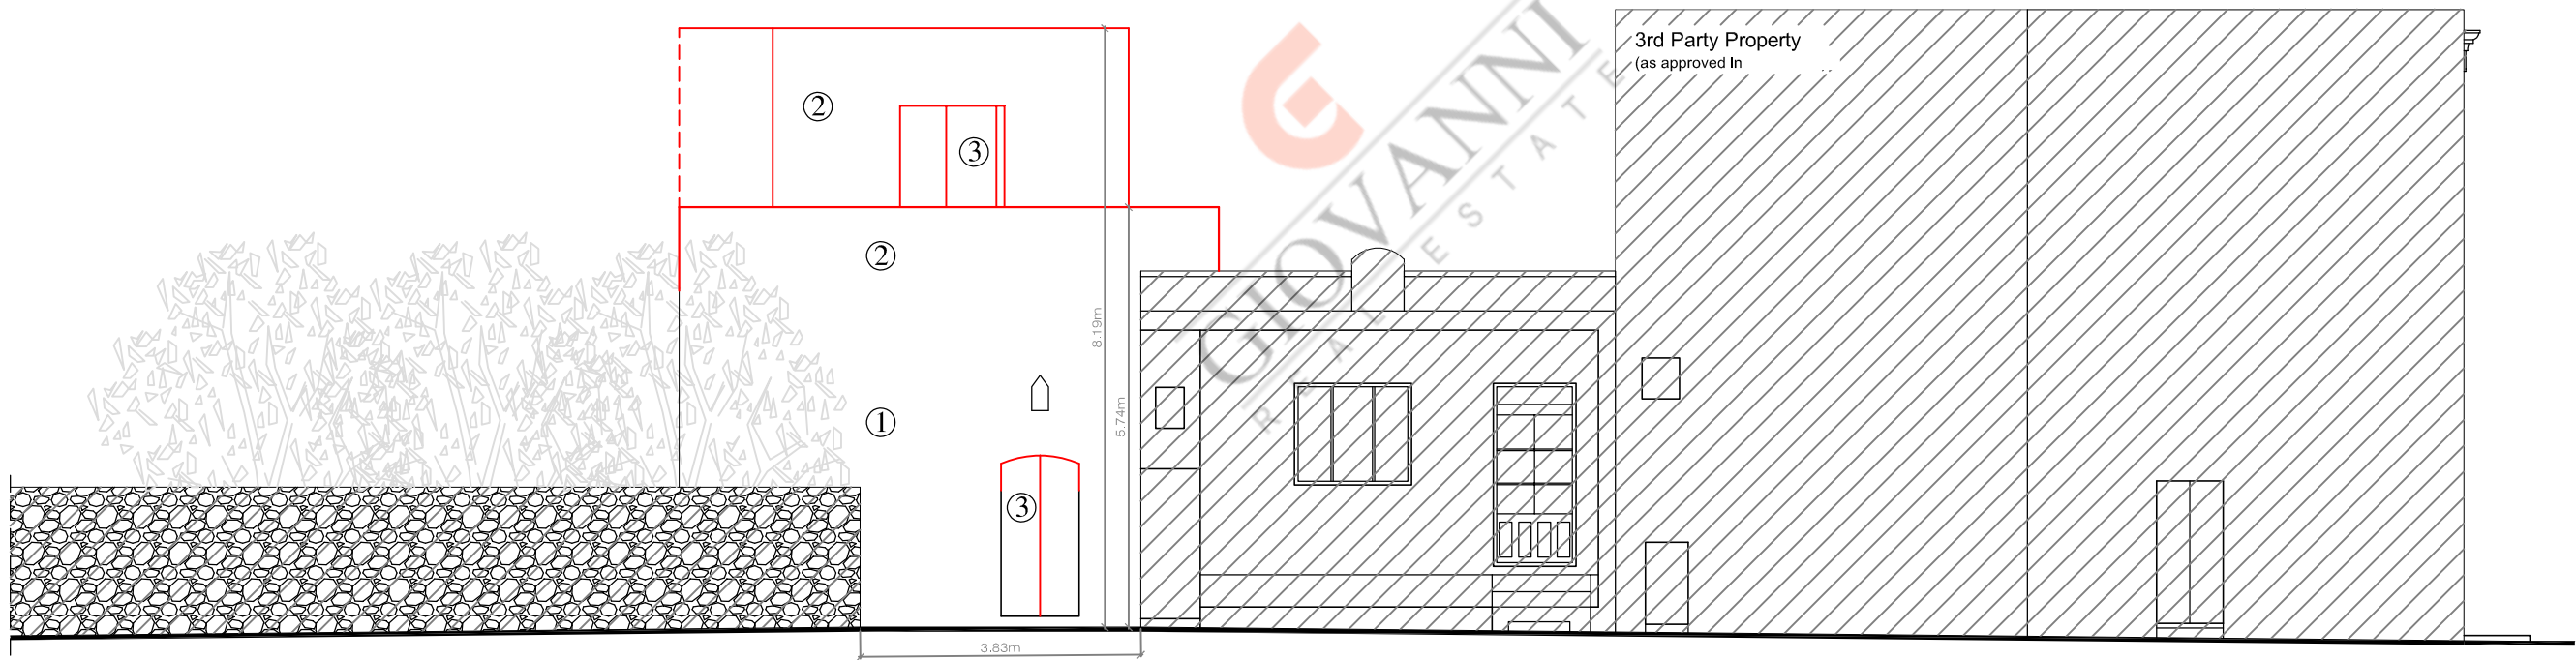


Proposed Streetscape Elevation
Scale 1:100

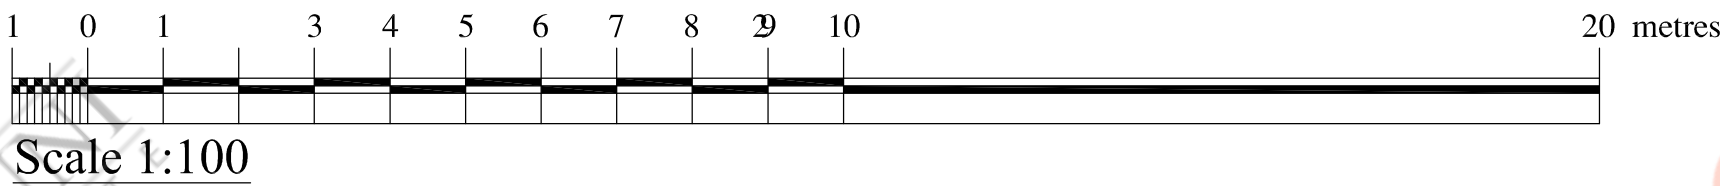

LEGEND


 To Construct

 To Demolish

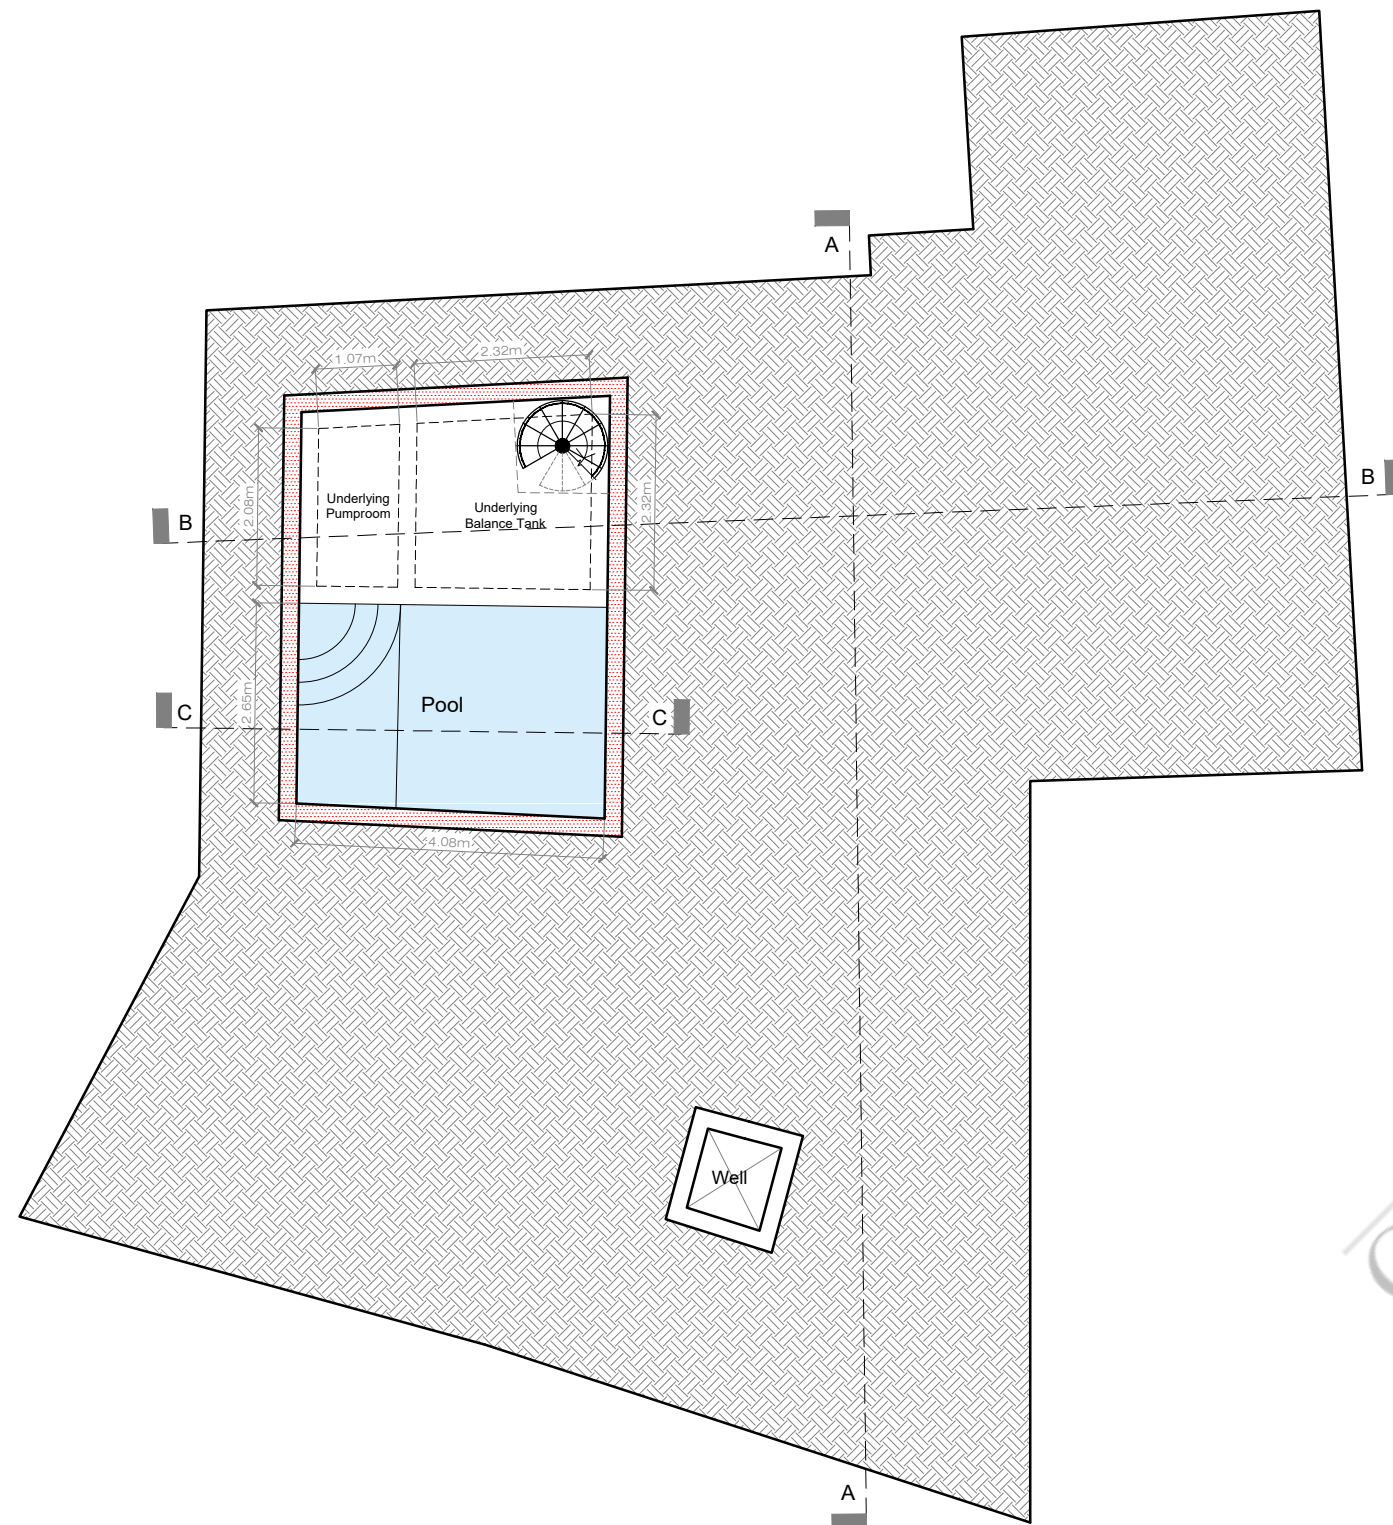


Proposed Basement Floor Plan


Scale 1:100

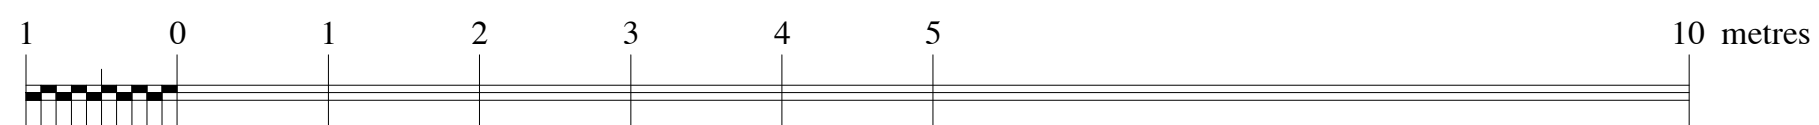

Scale 1:50

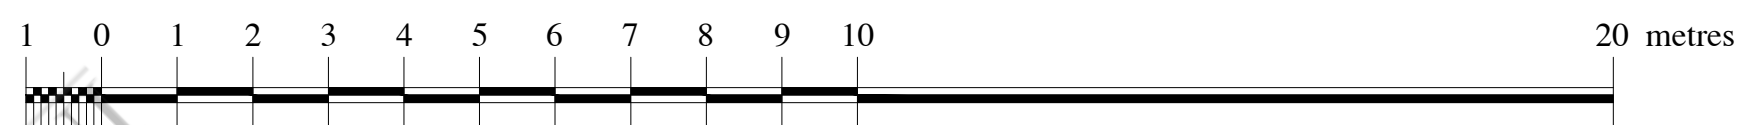

Scale 1:100

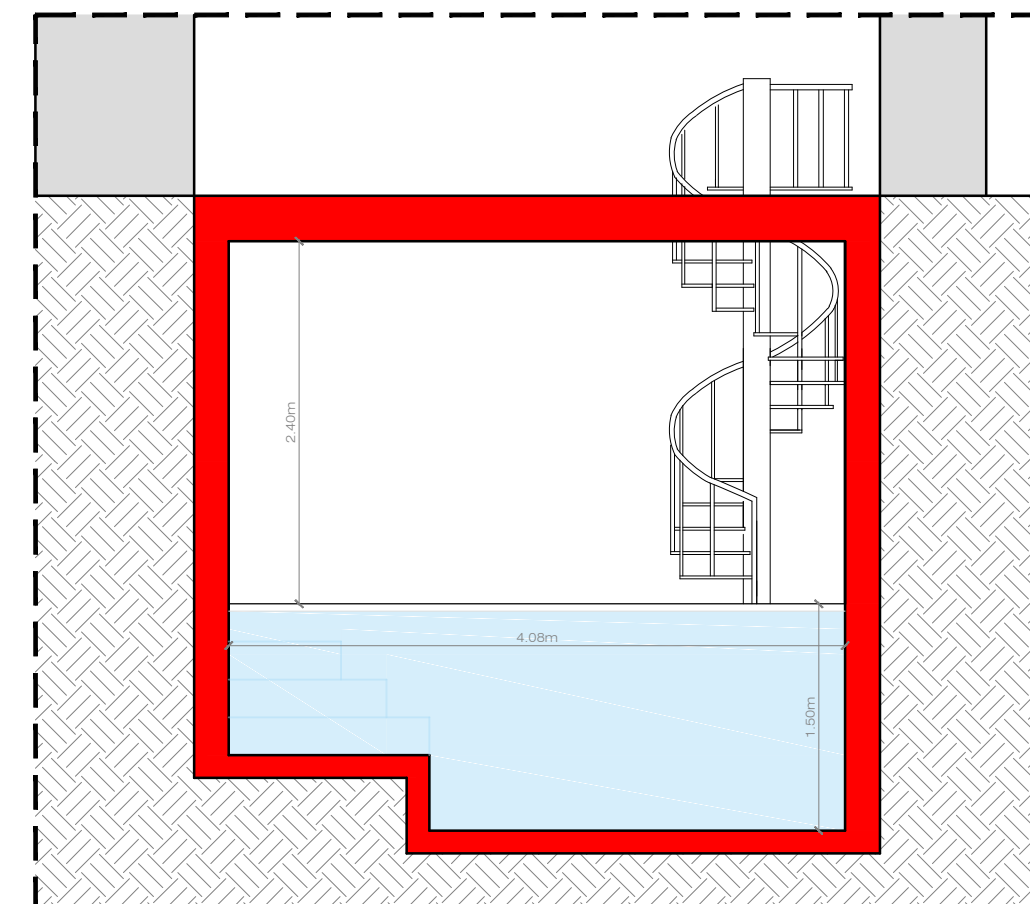


Proposed Part Section C-C

Scale 1:50


LEGEND

To Construct


To Demolish

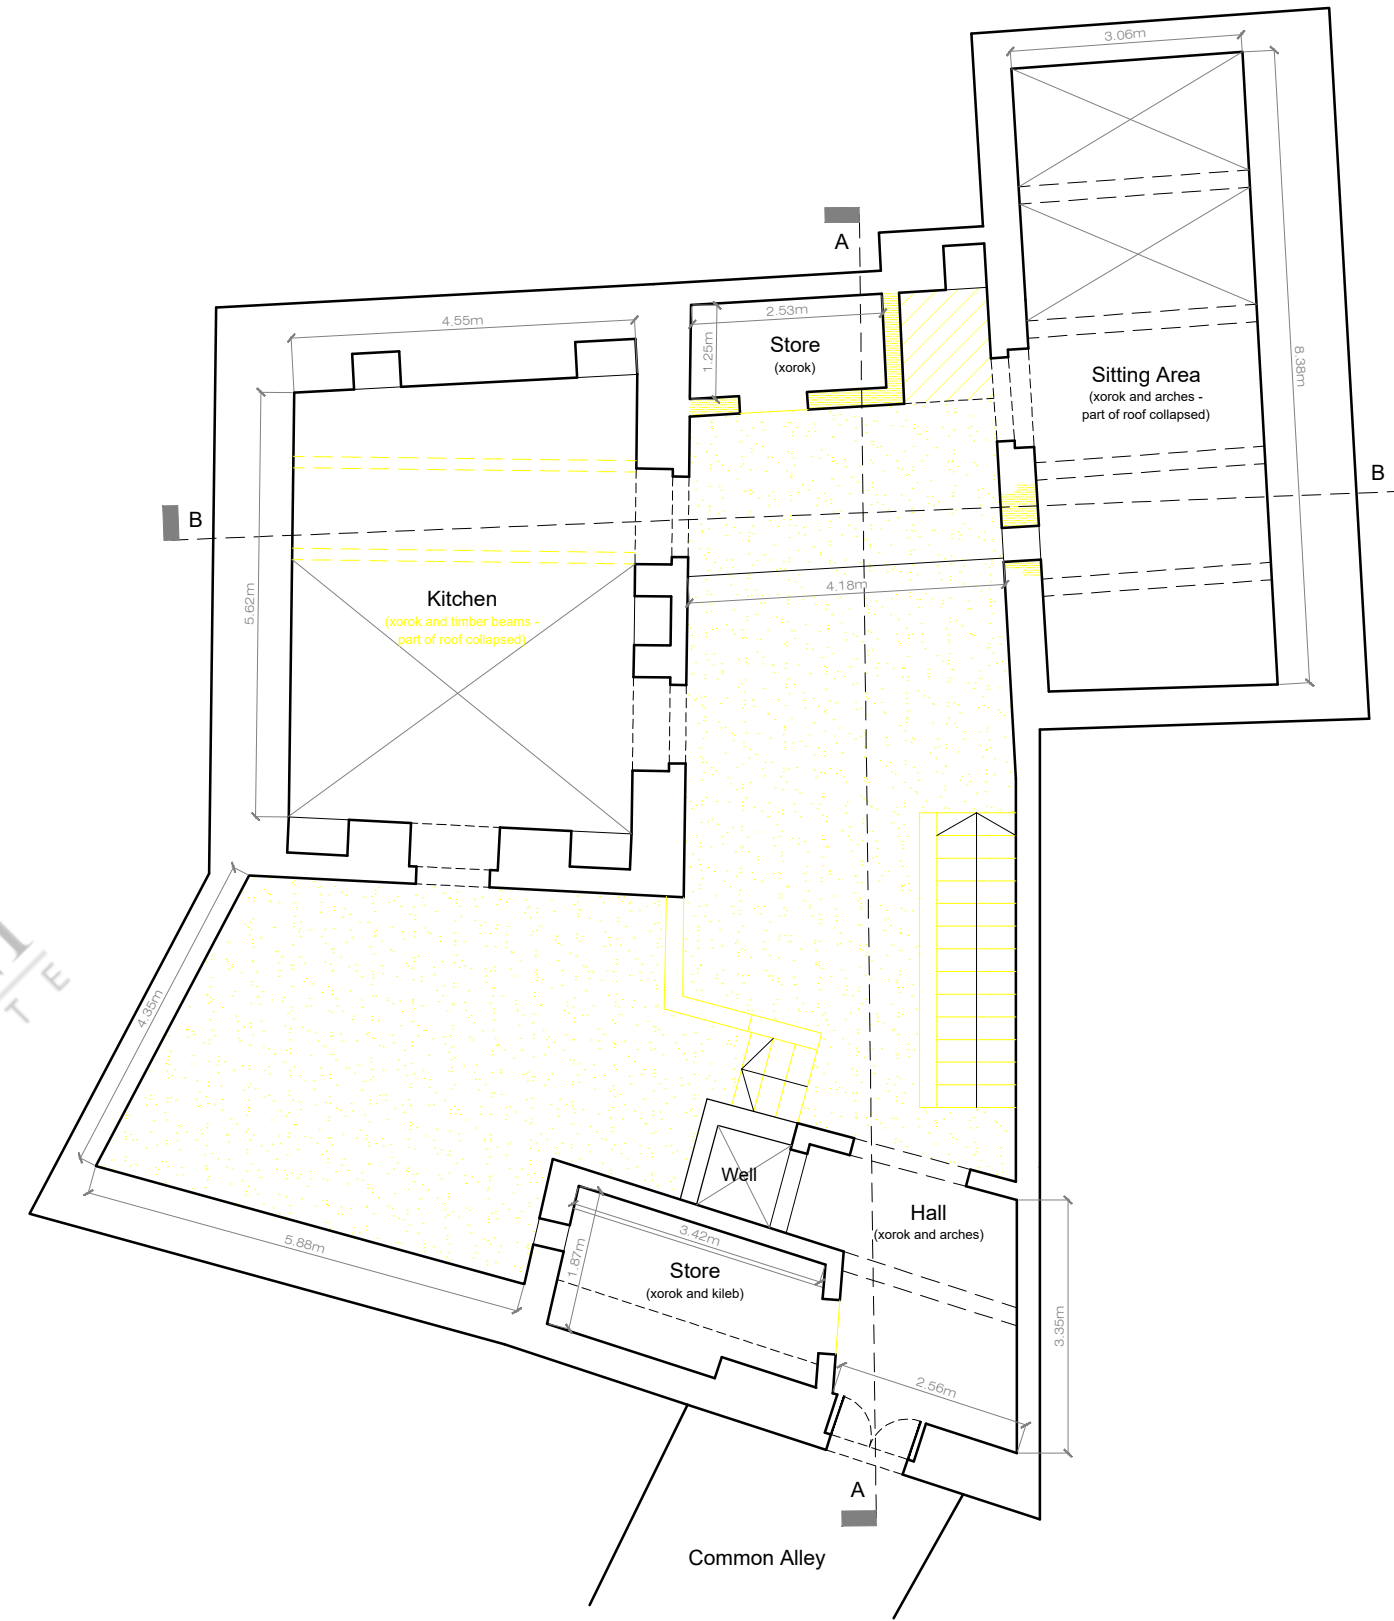

Existing Ground Floor Plan
Scale 1:100 Pre-1967

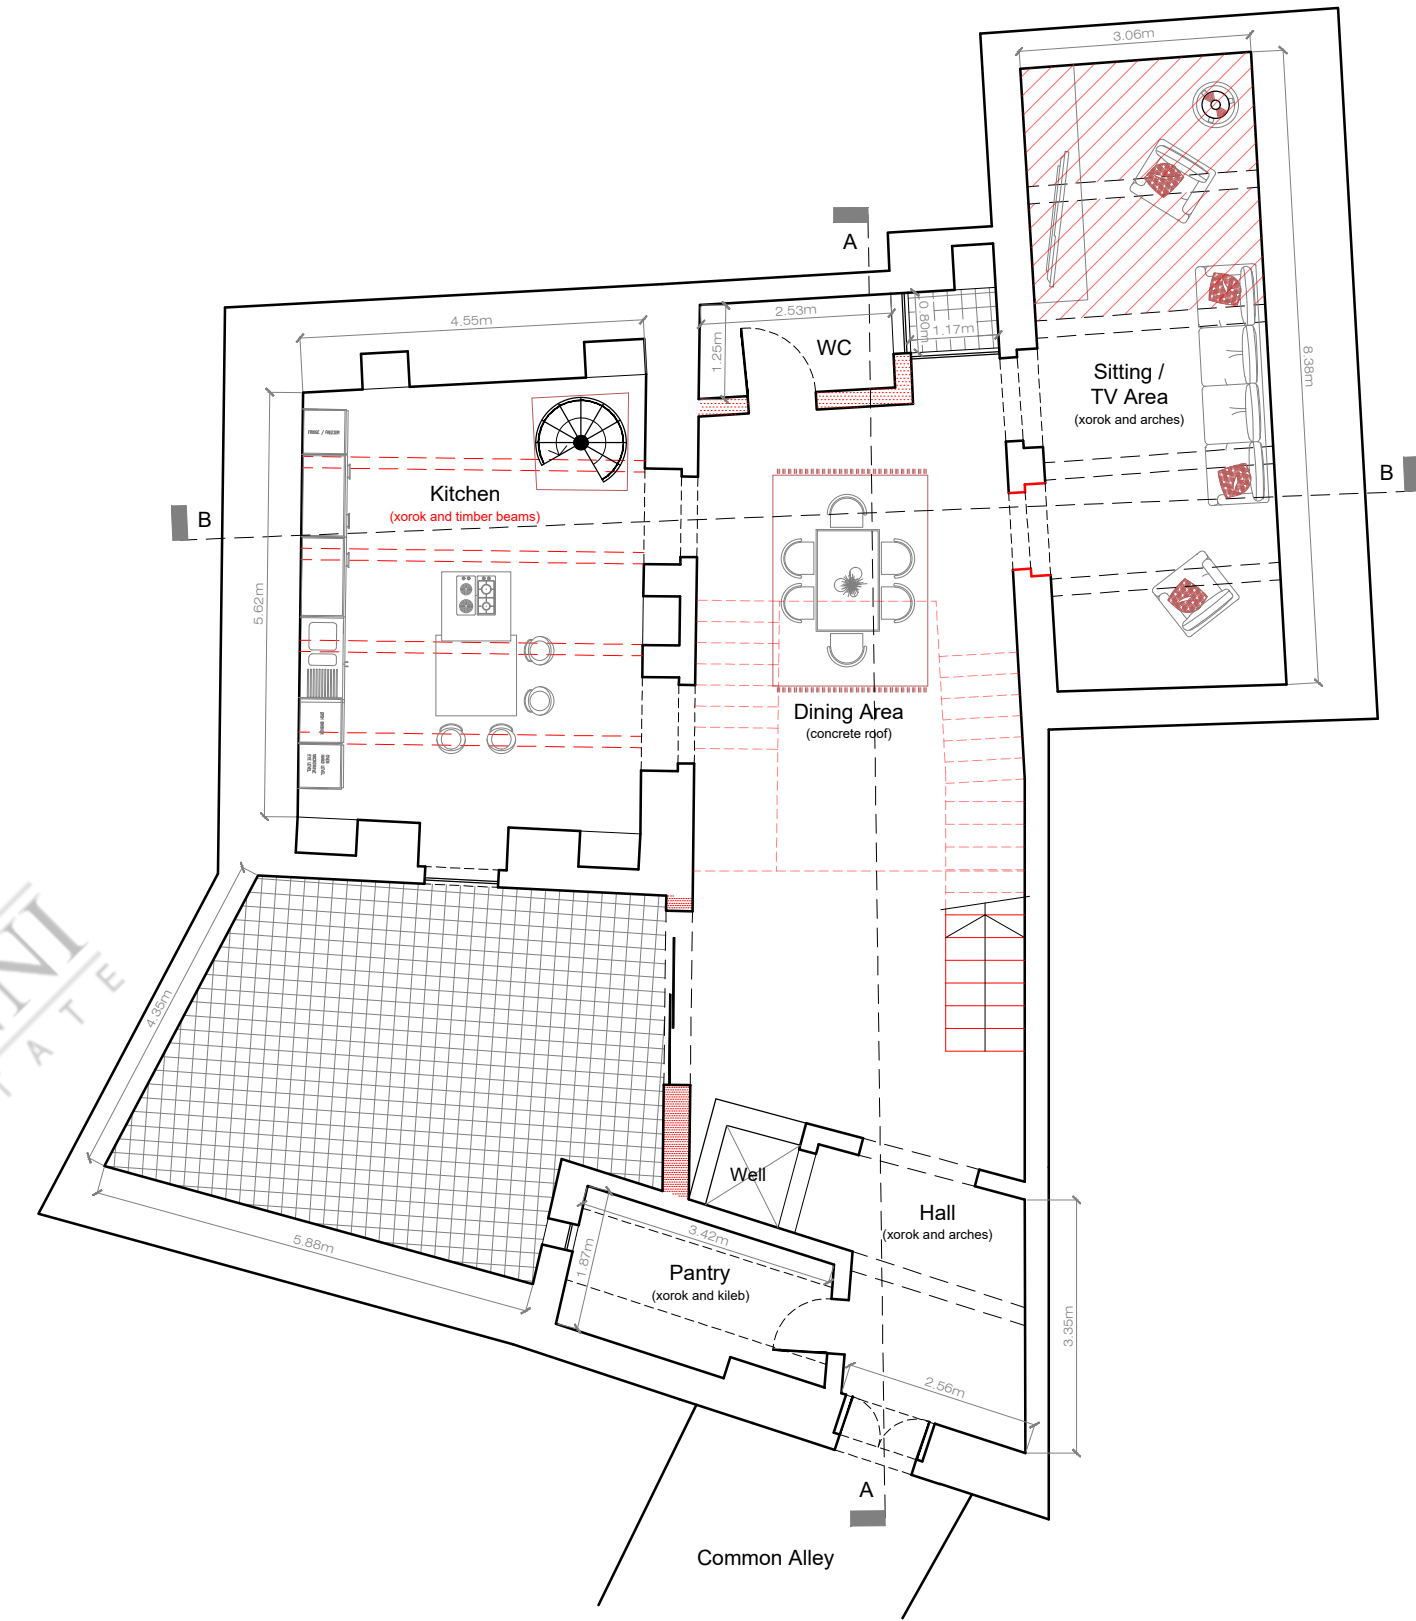


Proposed Ground Floor Plan
Scale 1:100

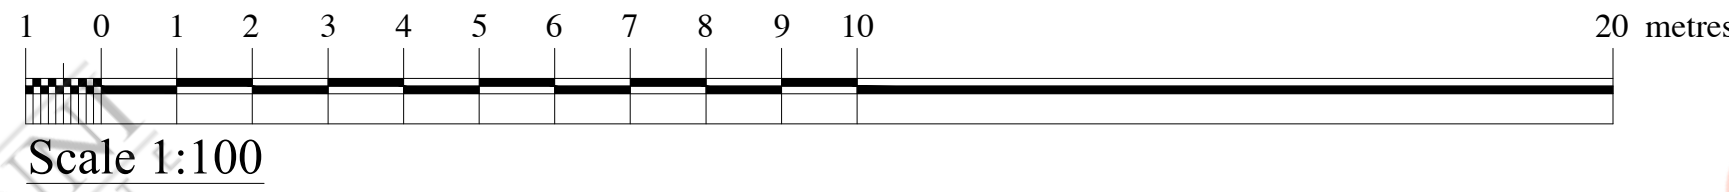


LEGEND

-  To Construct
-  To Demolish

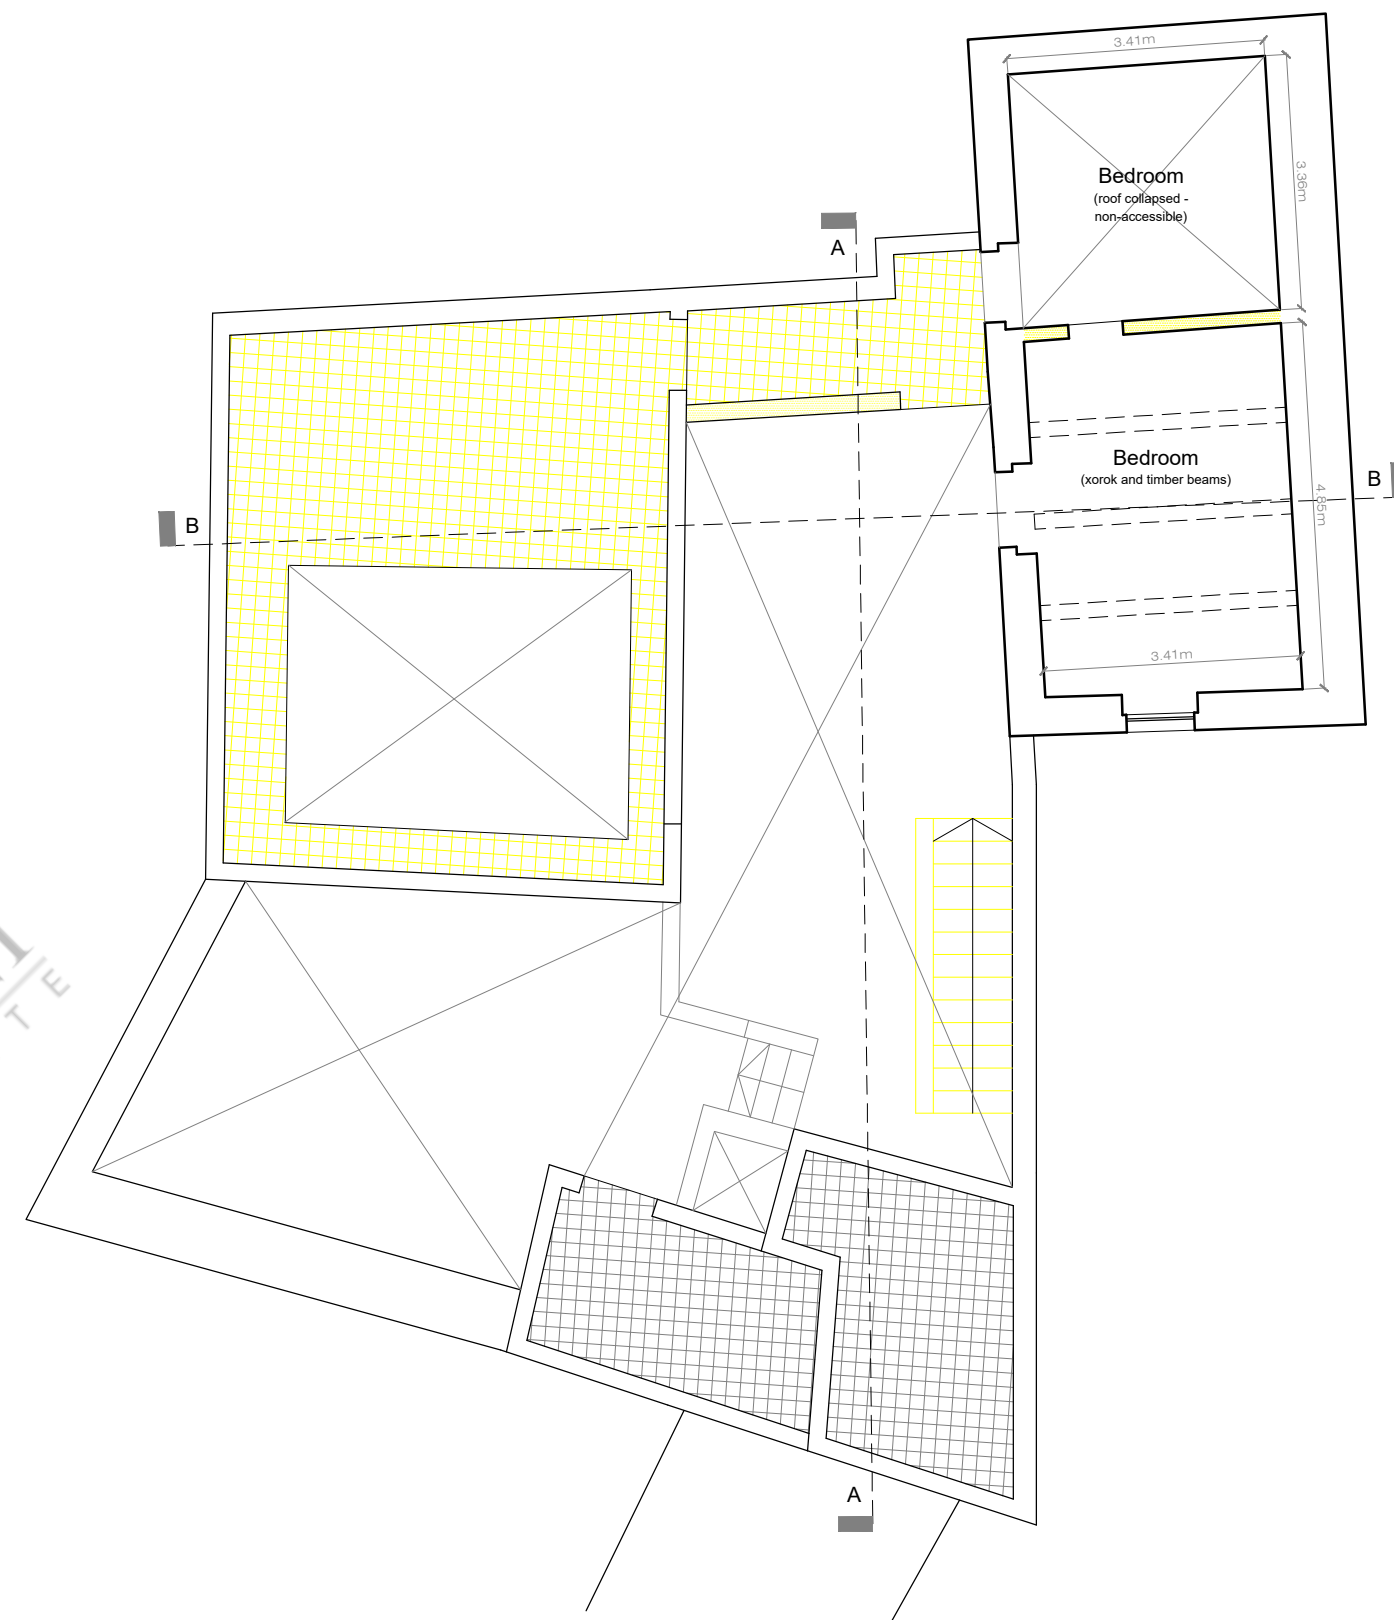

Existing First Floor Plan

Scale 1:100 Pre-1967

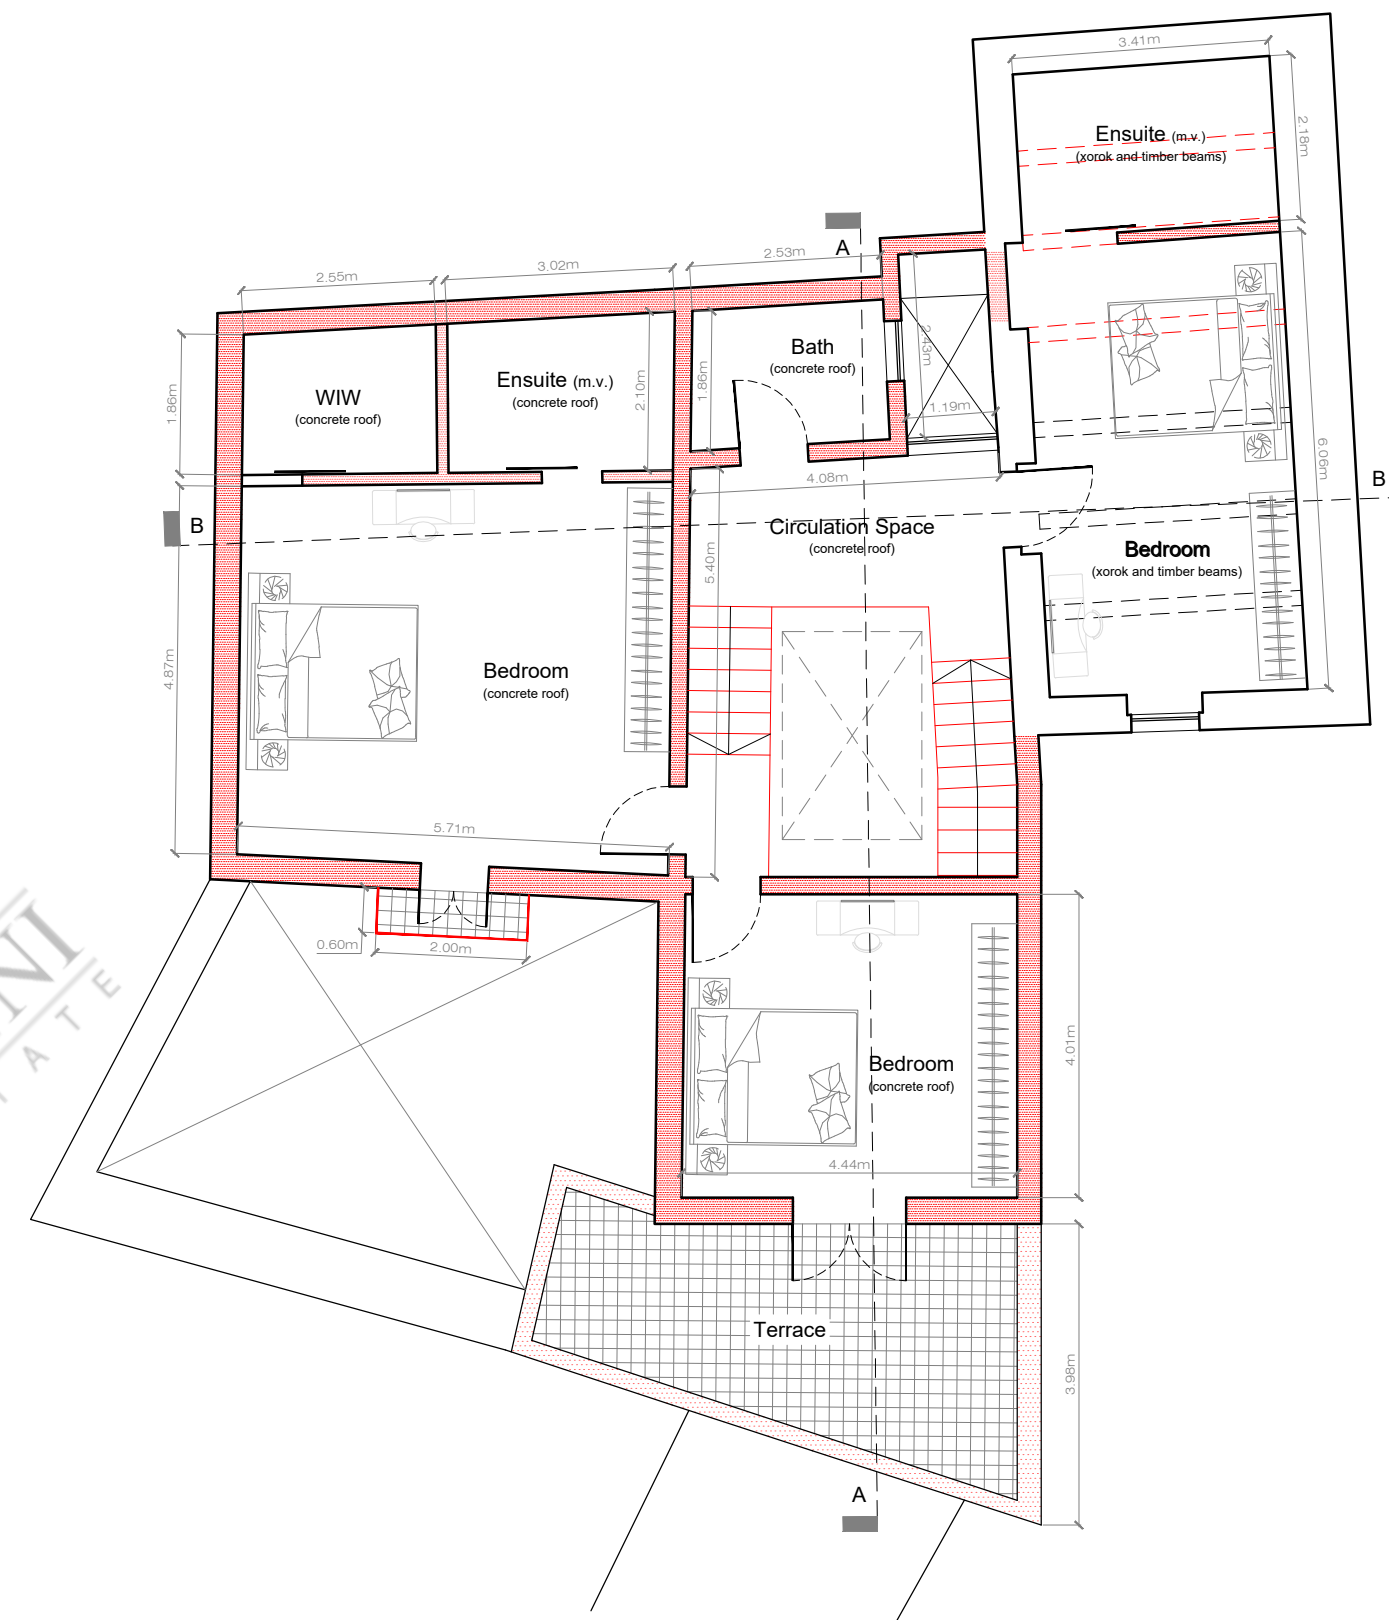



Proposed First Floor Plan

Scale 1:100


LEGEND

- To Construct
- To Demolish

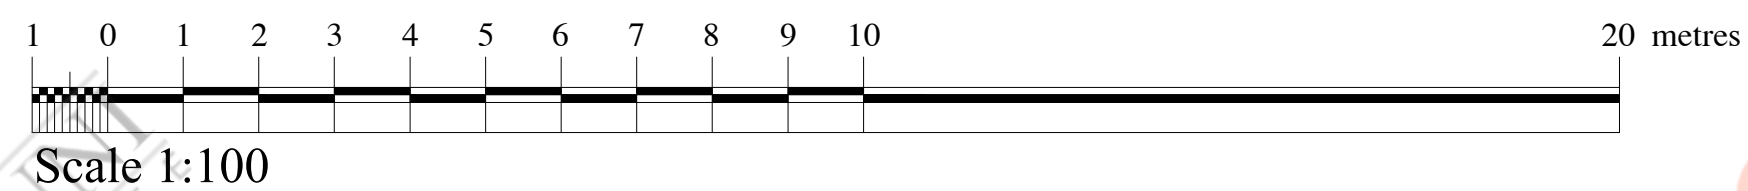

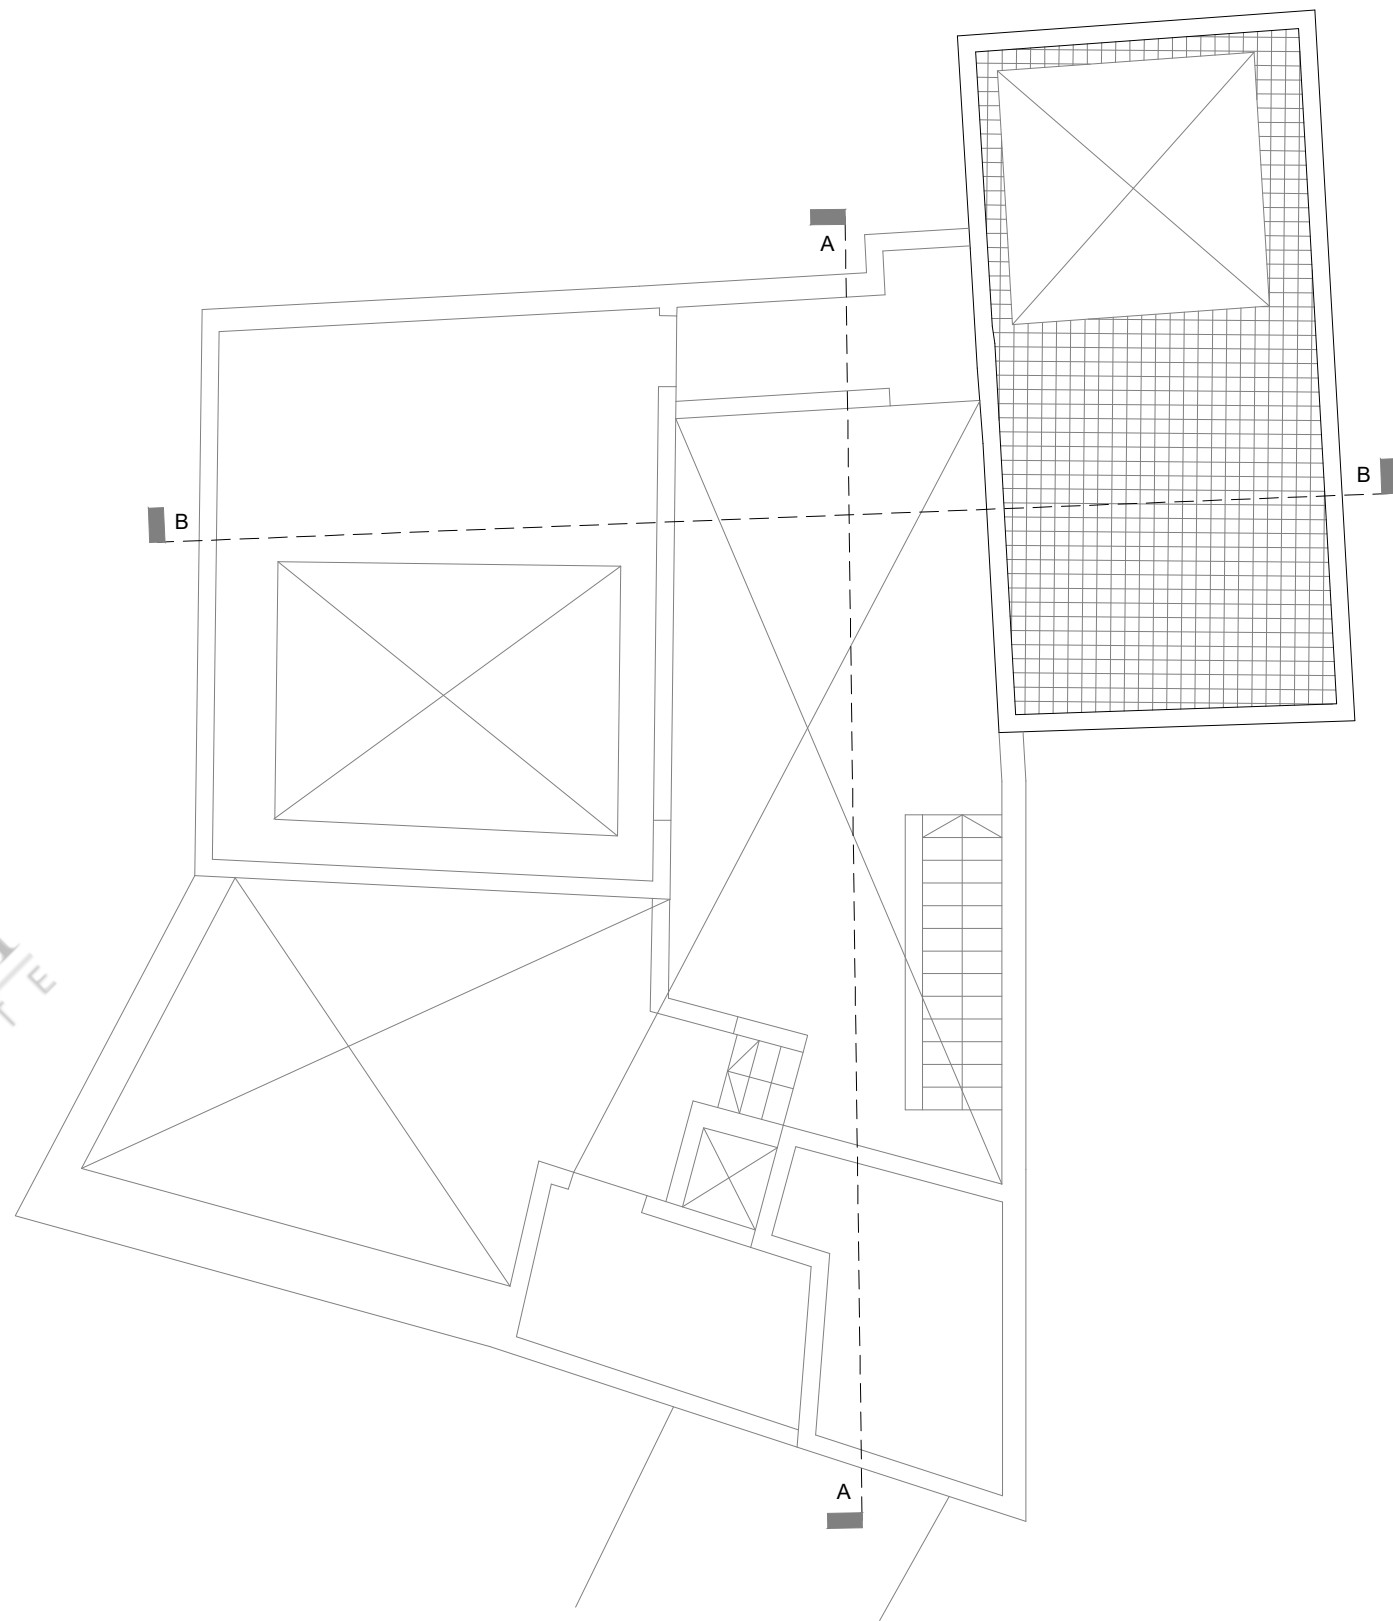

Existing Roof Plan
Scale 1:100 Pre-1967

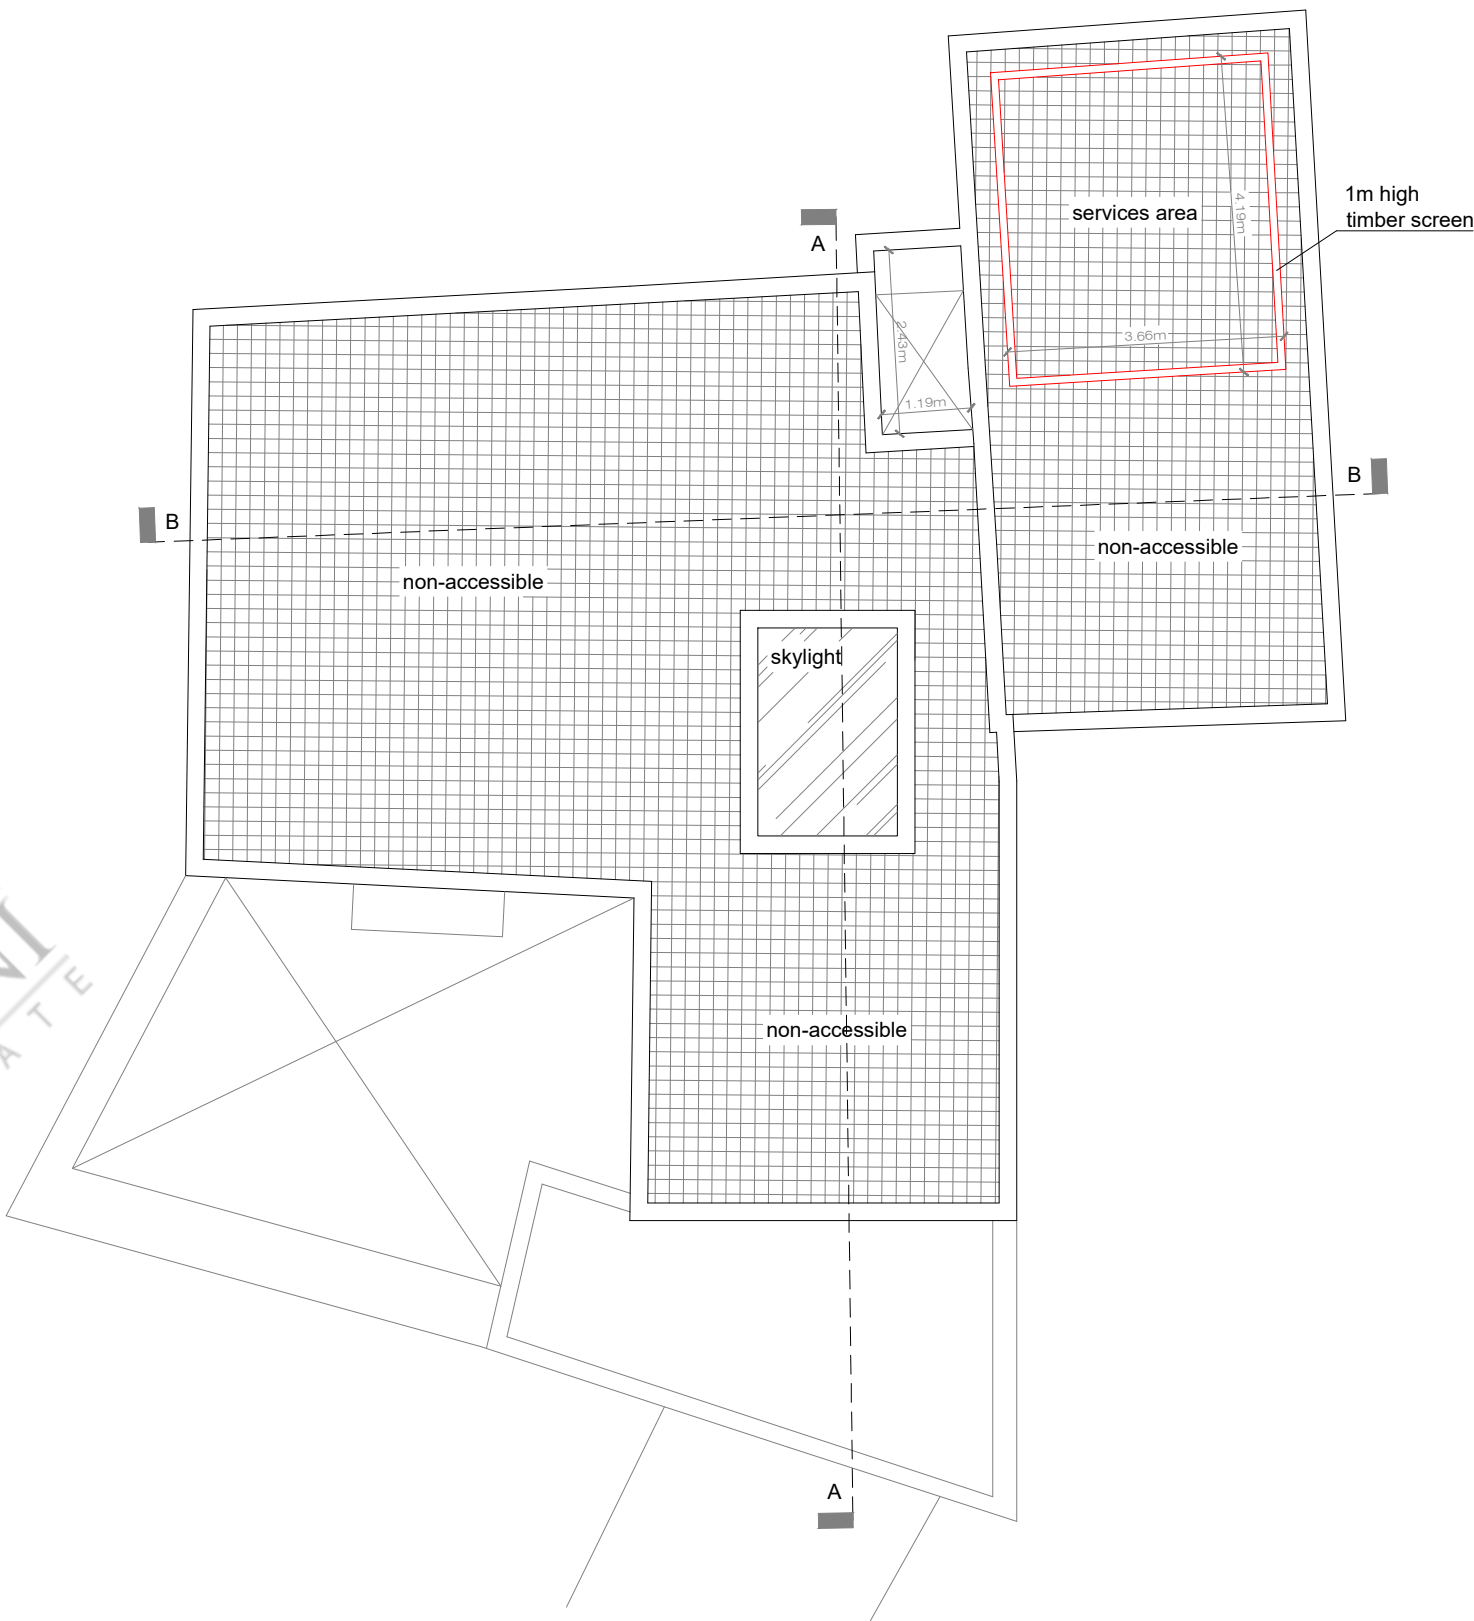

Proposed Roof Plan
Scale 1:100

LEGEND

-  To Construct
-  To Demolish