

REVISIONS			
REF.	DATE	DESCRIPTION	INT.
1			
2			
3			

SUBJECT
PROPERTY
AT TRIQ Sant'INDRIJA
NADUR - GOZO

Date	
File No.	6478
Drwg. No.	6478/10
Scale	1 : 100 (A2)
Drawn	J. Vella

ARCHITECT & CIVIL ENGINEER



EMANUEL VELLA
"THE CLIFF"
Mons. P. Pace STR
Victoria Gozo Tel: 21551963
email : evella.pert @ gmail.com


FRONT ELEVATION
PROPOSED SCALE 1:100



BACK ELEVATION
PROPOSED SCALE 1:100





REF.	DATE	DESCRIPTION	INT.
1			
2			
3			
4			

 


GARAGE	AREA
01	75.70m²
02	19.50m²
03	18.95m²
04	17.30m²
05	15.90m²
06	17.15²
07	18.95m²
CS 08	22.00m²
CS 09	23.20m²
10	29.00m²



GARAGE	AREA
11	23.80m²
12	23.20m²
13	23.20m²
14	23.20m²
15	23.20m²
16	23.20m²
17	34.05m²
18	34.05m²
19	34.05m²

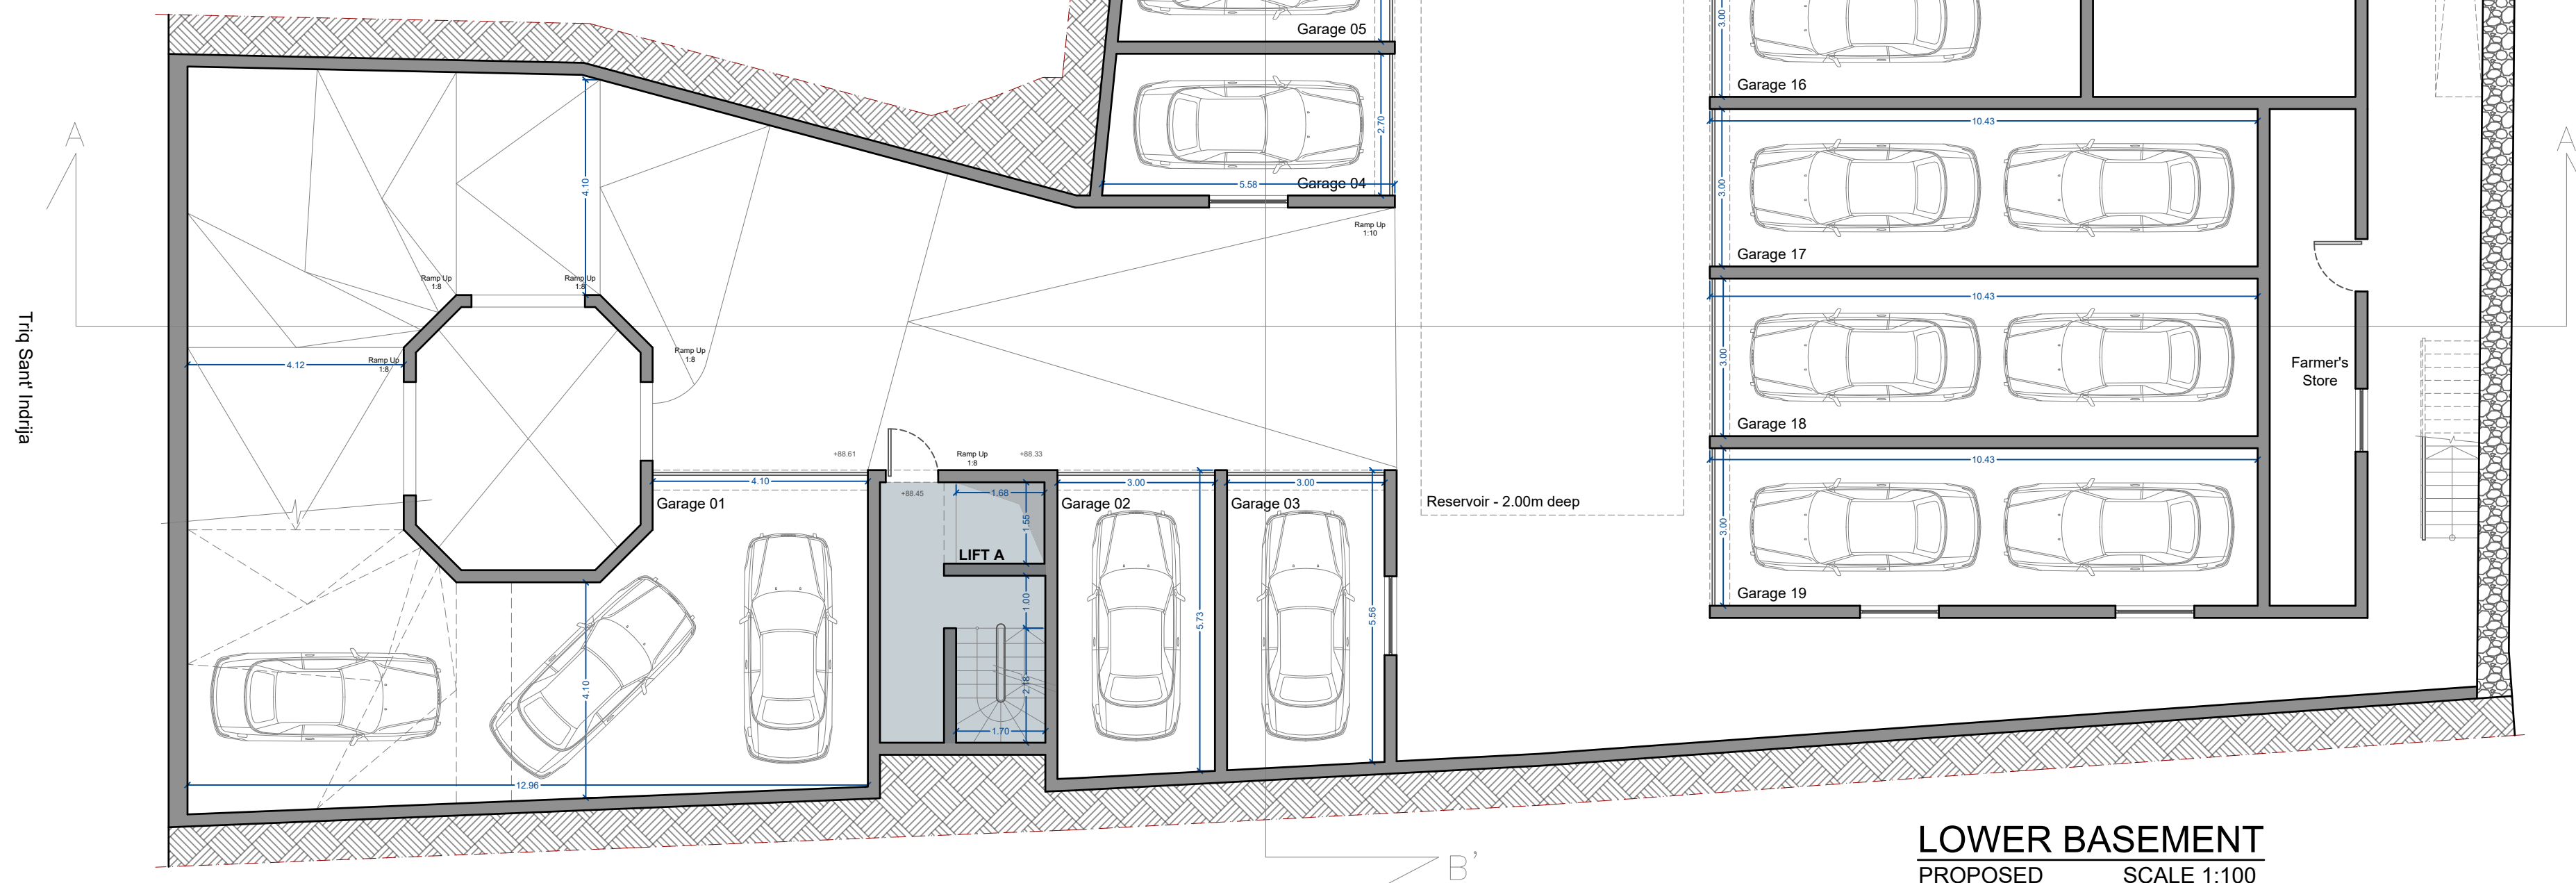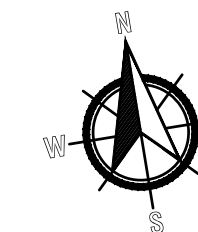

LOWER BASEMENT
PROPOSED SCALE 1:100

 

UNIT	AREA (INT)	AREA (EXT)	AREA (GFA)
01	89.80m ²	20.30m ²	110.1m ²
02	112.38m ²	16.05m ²	128.43m ²
03	110.29m ²	21.12m ²	131.41m ²
04	127.80m ²	22.00m ²	149.80m ²

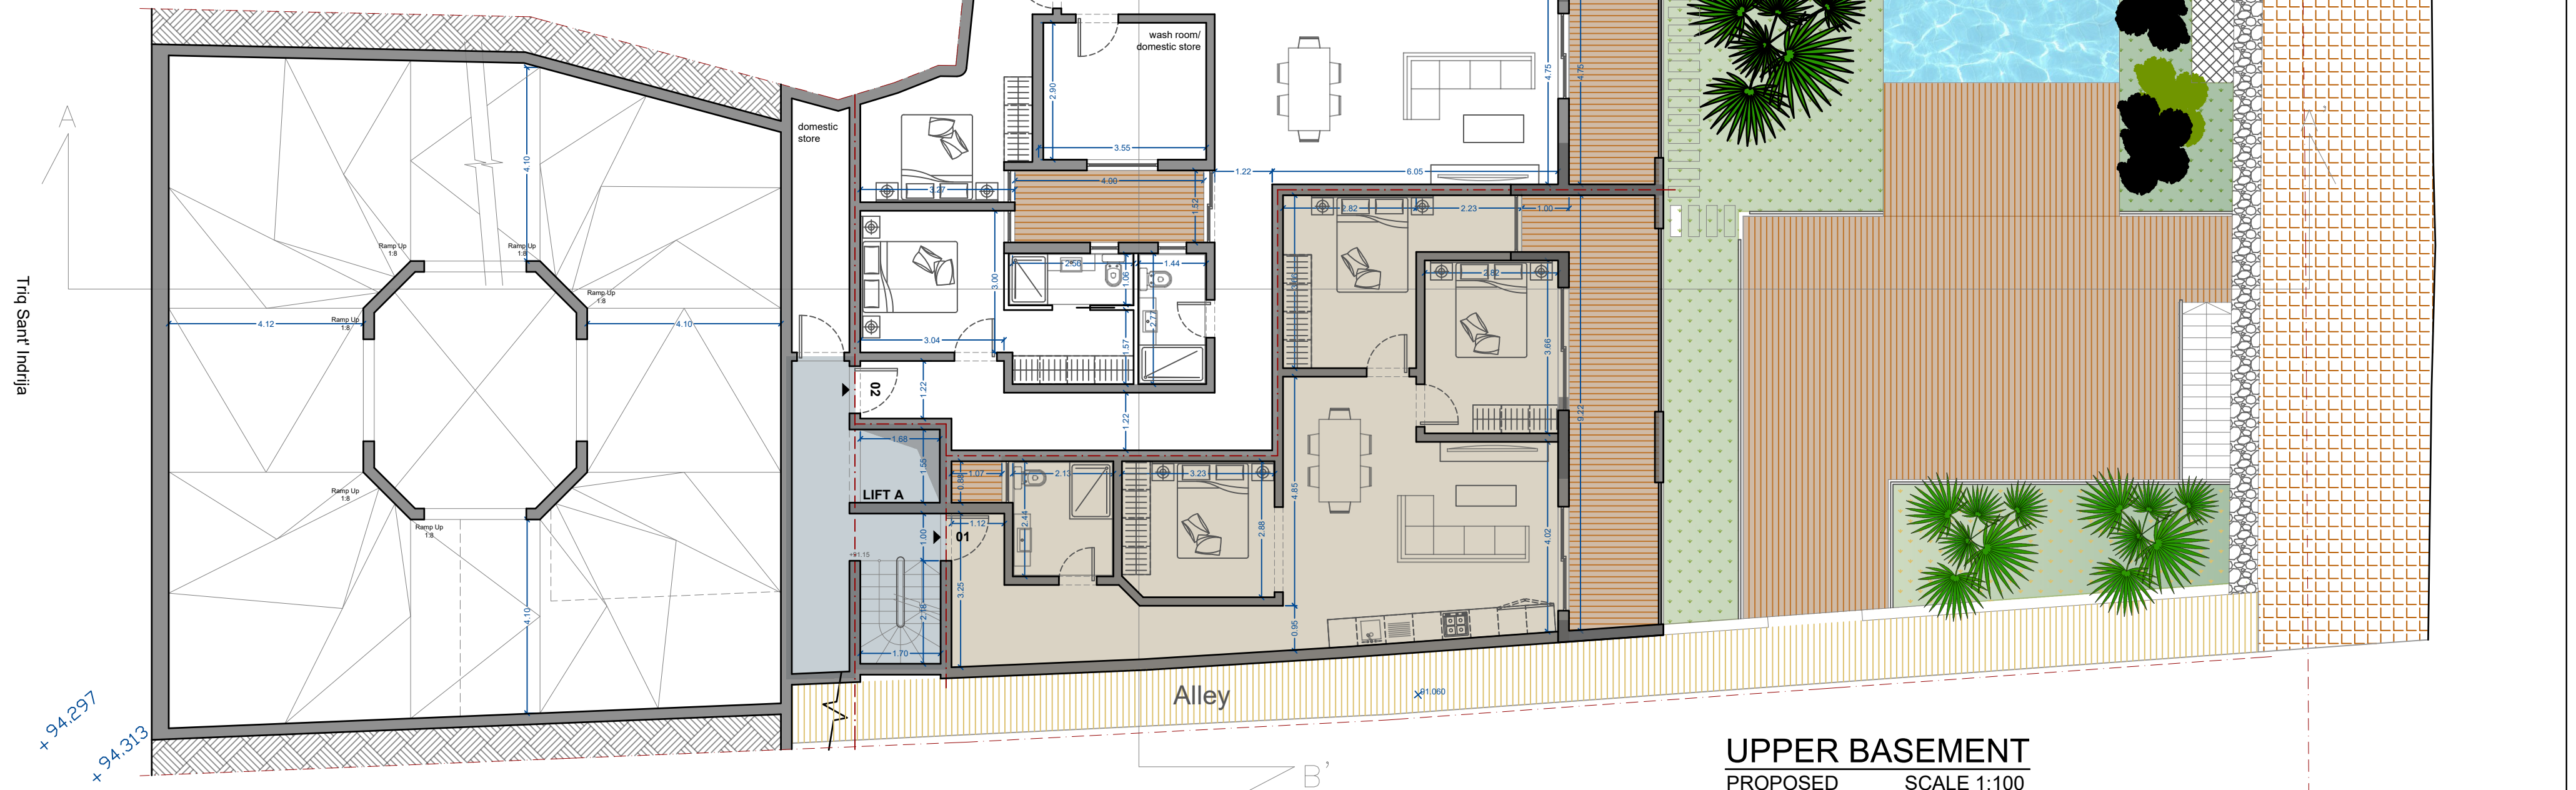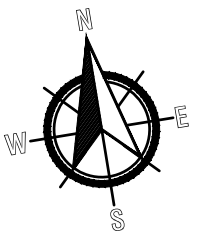

UPPER BASEMENT
PROPOSED SCALE 1:100

ARCHITECT & CIVIL ENGINEER



EMANUEL VELLA
"THE CLIFF"
Mons. P. Pace STR.
Victoria Gozo Tel: 21551963
email : evella.perit@gmail.com

Date

File No: 6478

Drwg. No: 6478/3

Scale 1 : 100 (A2)

Drawn J. Vella

SUBJECT

PROPERTY

AT TRIQ Sant'INDRIJA
NADUR - GOZO

REVISIONS

REF.	DATE	DESCRIPTION	INT.
1			
2			
3			
4			


0 1 2 3 4 5 10 15 Mts 1 : 100

UNIT	AREA (INT)	AREA (EXT)	AREA (GFA)
05	56.35m ²	6.20m ²	62.55m ²
06	81.00m ²	9.00m ²	90.00m ²
07	142.10m ²	25.55m ²	167.65m ²
08	126.26m ²	14.00m ²	140.26m ²
OFFICE	24.90m ²	00.00m ²	24.90m ²



Development Zone

Alley

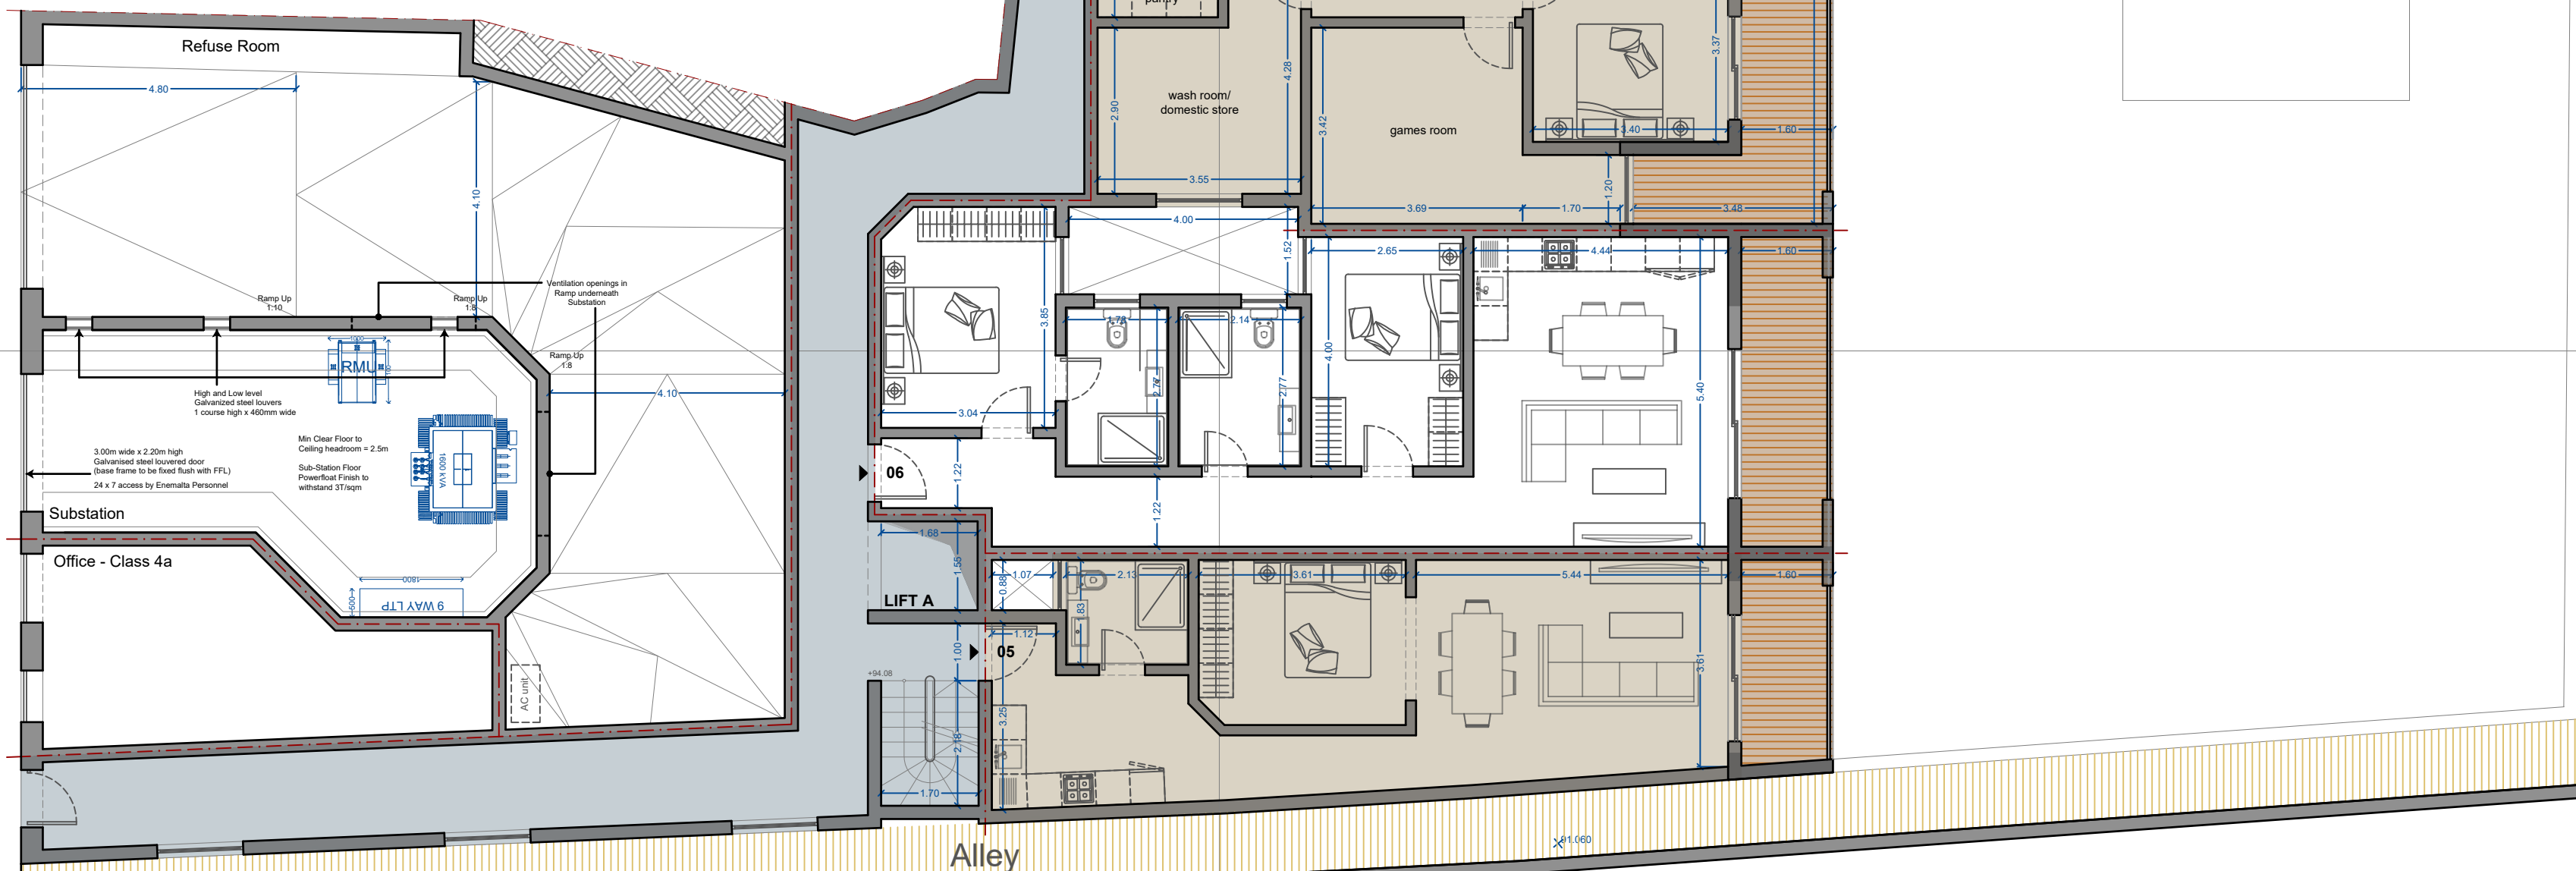

GROUND FLOOR
PROPOSED SCALE 1:100

ARCHITECT & CIVIL ENGINEER



EMANUEL VELLA
"THE CLIFF"
Mons. P. Pace STR.
Victoria Gozo Tel: 21551963
email : evella.perit@gmail.com

Date

File No: 6478

Drwg. No: 6478/4

Scale 1 : 100 (A2)

Drawn J. Vella

SUBJECT

PROPERTY


AT TRIQ Sant'INDRIJA
NADUR - GOZO

REVISIONS

REF.	DATE	DESCRIPTION	INT.
1			
2			
3			
4			

0 1 2 3 4 5 10 15 Mts 1 : 100

UNIT	AREA (INT)	AREA (EXT)	AREA (GFA)
09	127.50m ²	9.65m ²	137.15m ²
10	81.10m ²	9.00m ²	90.10m ²
11	161.48m ²	10.07m ²	171.55m ²
12	58.60m ²	0.00m ²	58.60m ²
13	110.14m ²	14.19m ²	124.33m ²
14	127.86m ²	14.00m ²	141.86m ²

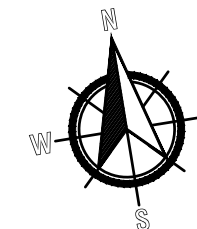

Development Zone

Alley

FIRST FLOOR
PROPOSED SCALE 1:100

ARCHITECT & CIVIL ENGINEER



EMANUEL VELLA
"THE CLIFF"
Mons. P. Pace STR.
Victoria Gozo Tel: 21551963
email : evella.perit@gmail.com

Date

File No: 6478

Drwg. No: 6478/5

Scale 1 : 100 (A2)

Drawn J. Vella


SUBJECT

PROPERTY


AT TRIQ Sant'INDRIJA
NADUR - GOZO

REVISIONS

REF.	DATE	DESCRIPTION	INT.
1			
2			
3			
4			

 

UNIT	AREA (INT)	AREA (EXT)	AREA (GFA)
15	127.50m²	11.94m²	139.44m²
16	81.10m²	9.00m²	90.10m²
17	161.48m²	5.17m²	166.65m²
18	58.63m²	3.86m²	62.49m²
19	110.14m²	14.19m²	124.33m²
20	127.86m²	14.00m²	141.86m²

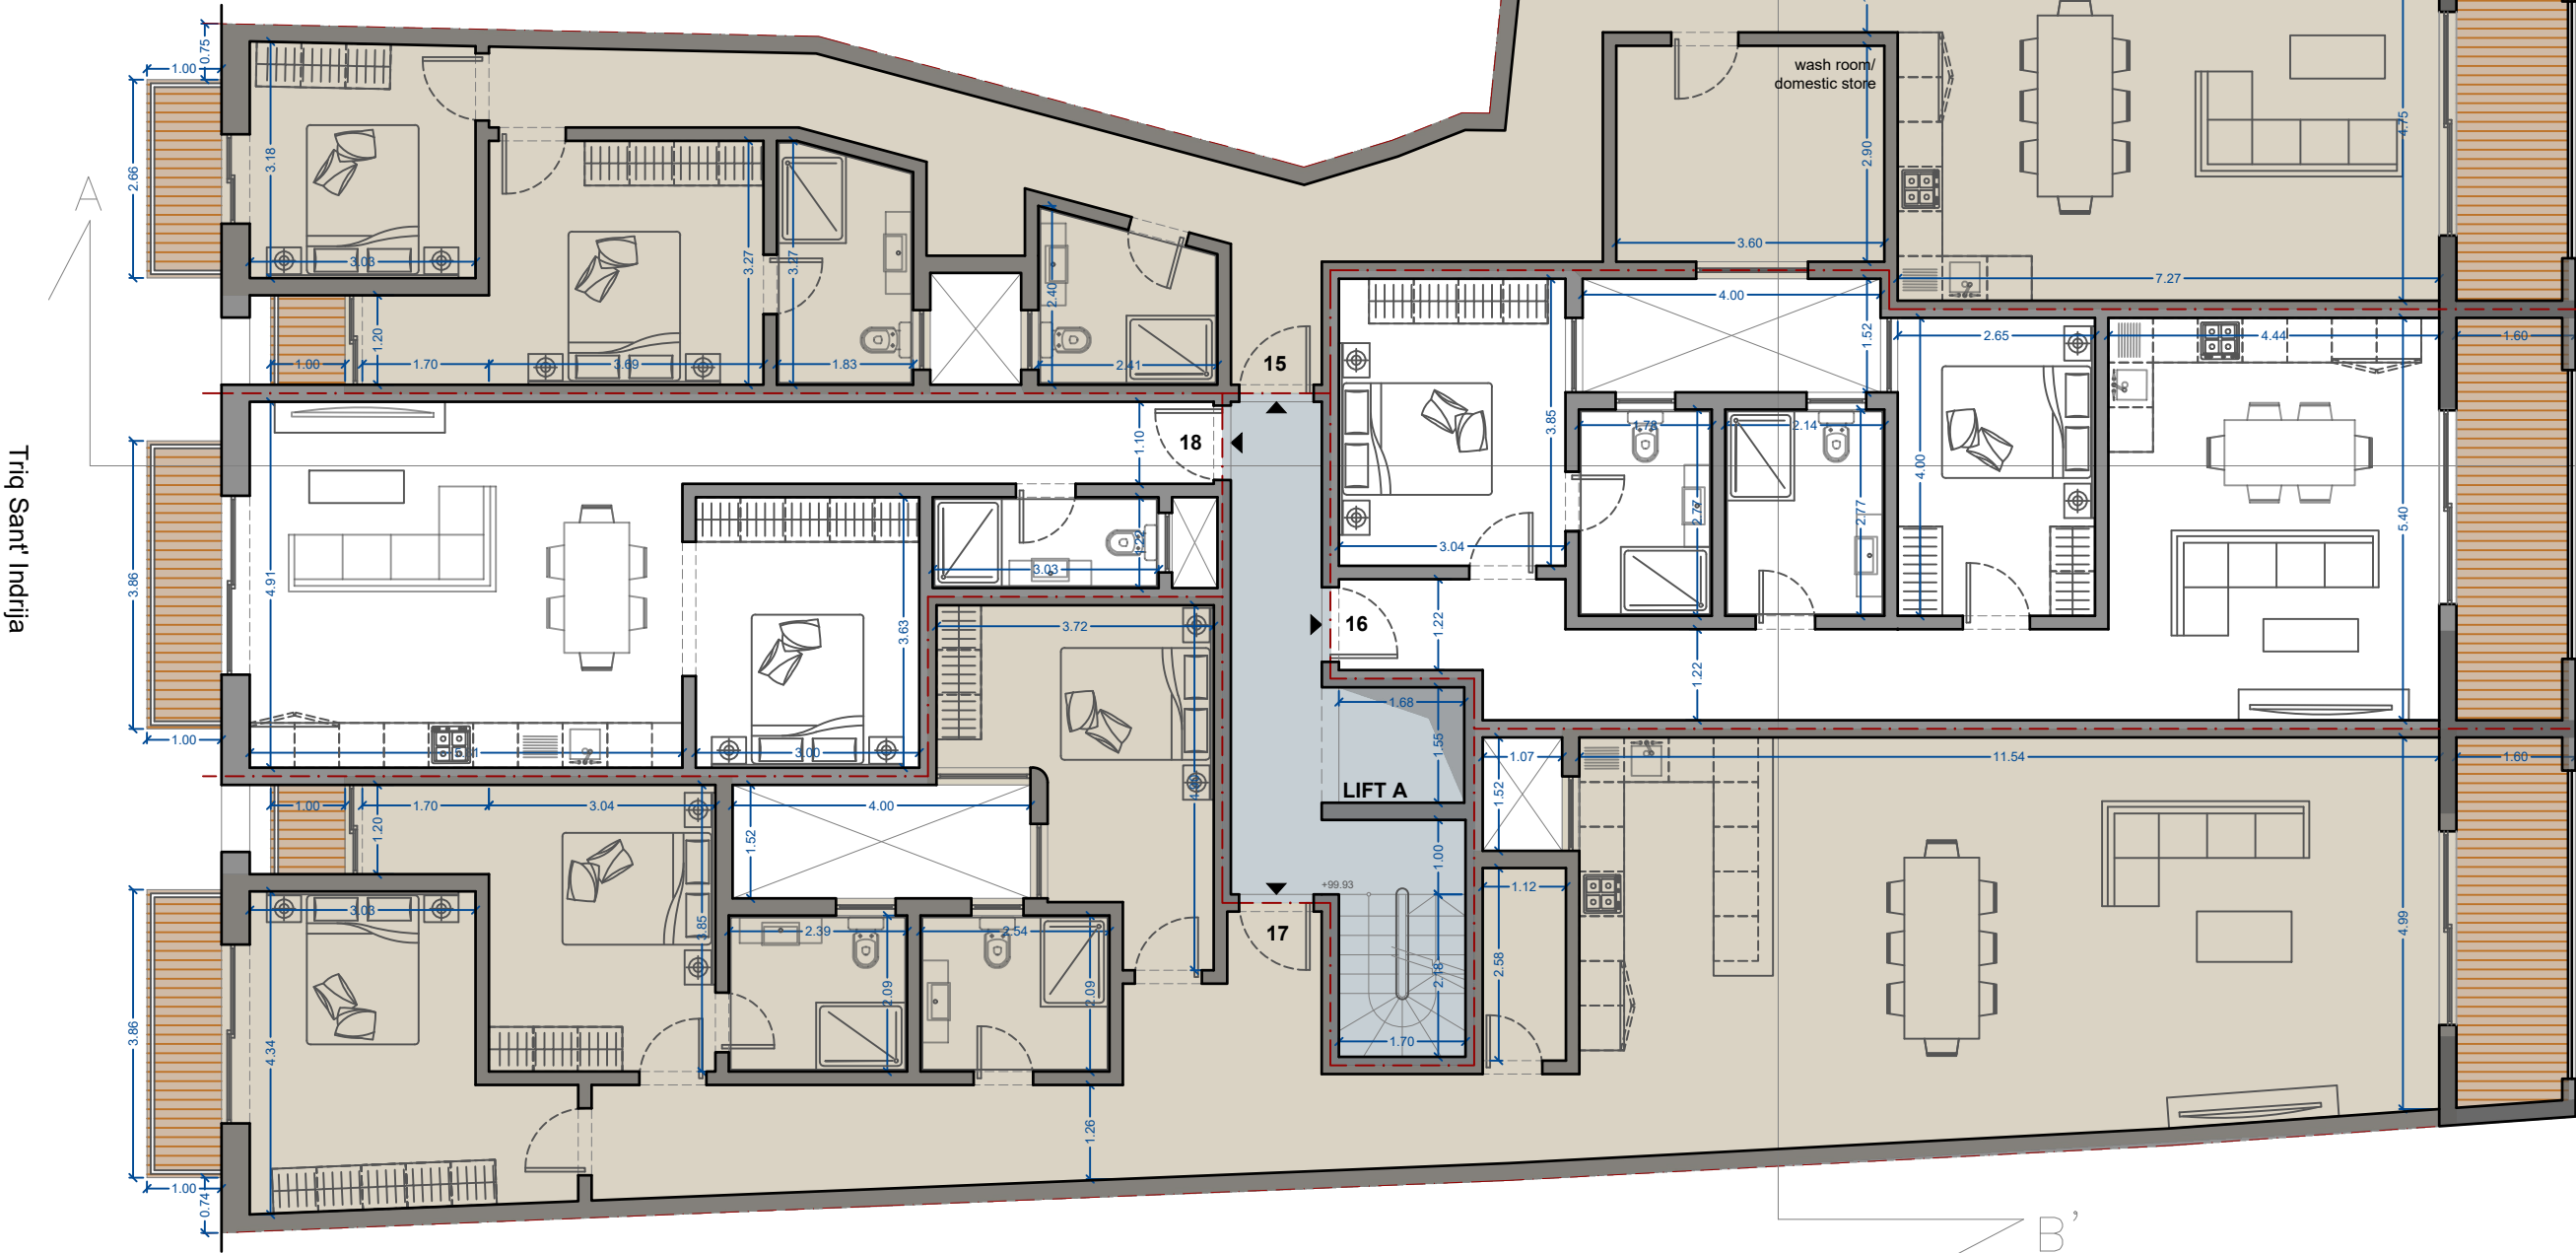

SECOND FLOOR
PROPOSED SCALE 1:100

ARCHITECT & CIVIL ENGINEER



EMANUEL VELLA
"THE CLIFF"
Mons. P.Pace STR.
Victoria Gozo Tel: 21551963
email : evella.perit@gmail.com

Date

File No: 6478

Drwg. No: 6478/6

Scale 1 : 100 (A2)

Drawn J.Vella


SUBJECT

PROPERTY


AT TRIQ Sant'INDRIJA
NADUR - GOZO

REVISIONS

REF.	DATE	DESCRIPTION	INT.
1			
2			
3			
4			

 

UNIT	AREA (INT)	AREA (EXT)	AREA (GFA)
21	118.25m²	8.76m²	127.01m²
22	84.65m²	36.45m²	121.10m²
23	137.64m²	29.32m²	166.96m²
24	86.11m²	50.78m²	136.89m²
25	88.87m²	38.90m²	127.77m²

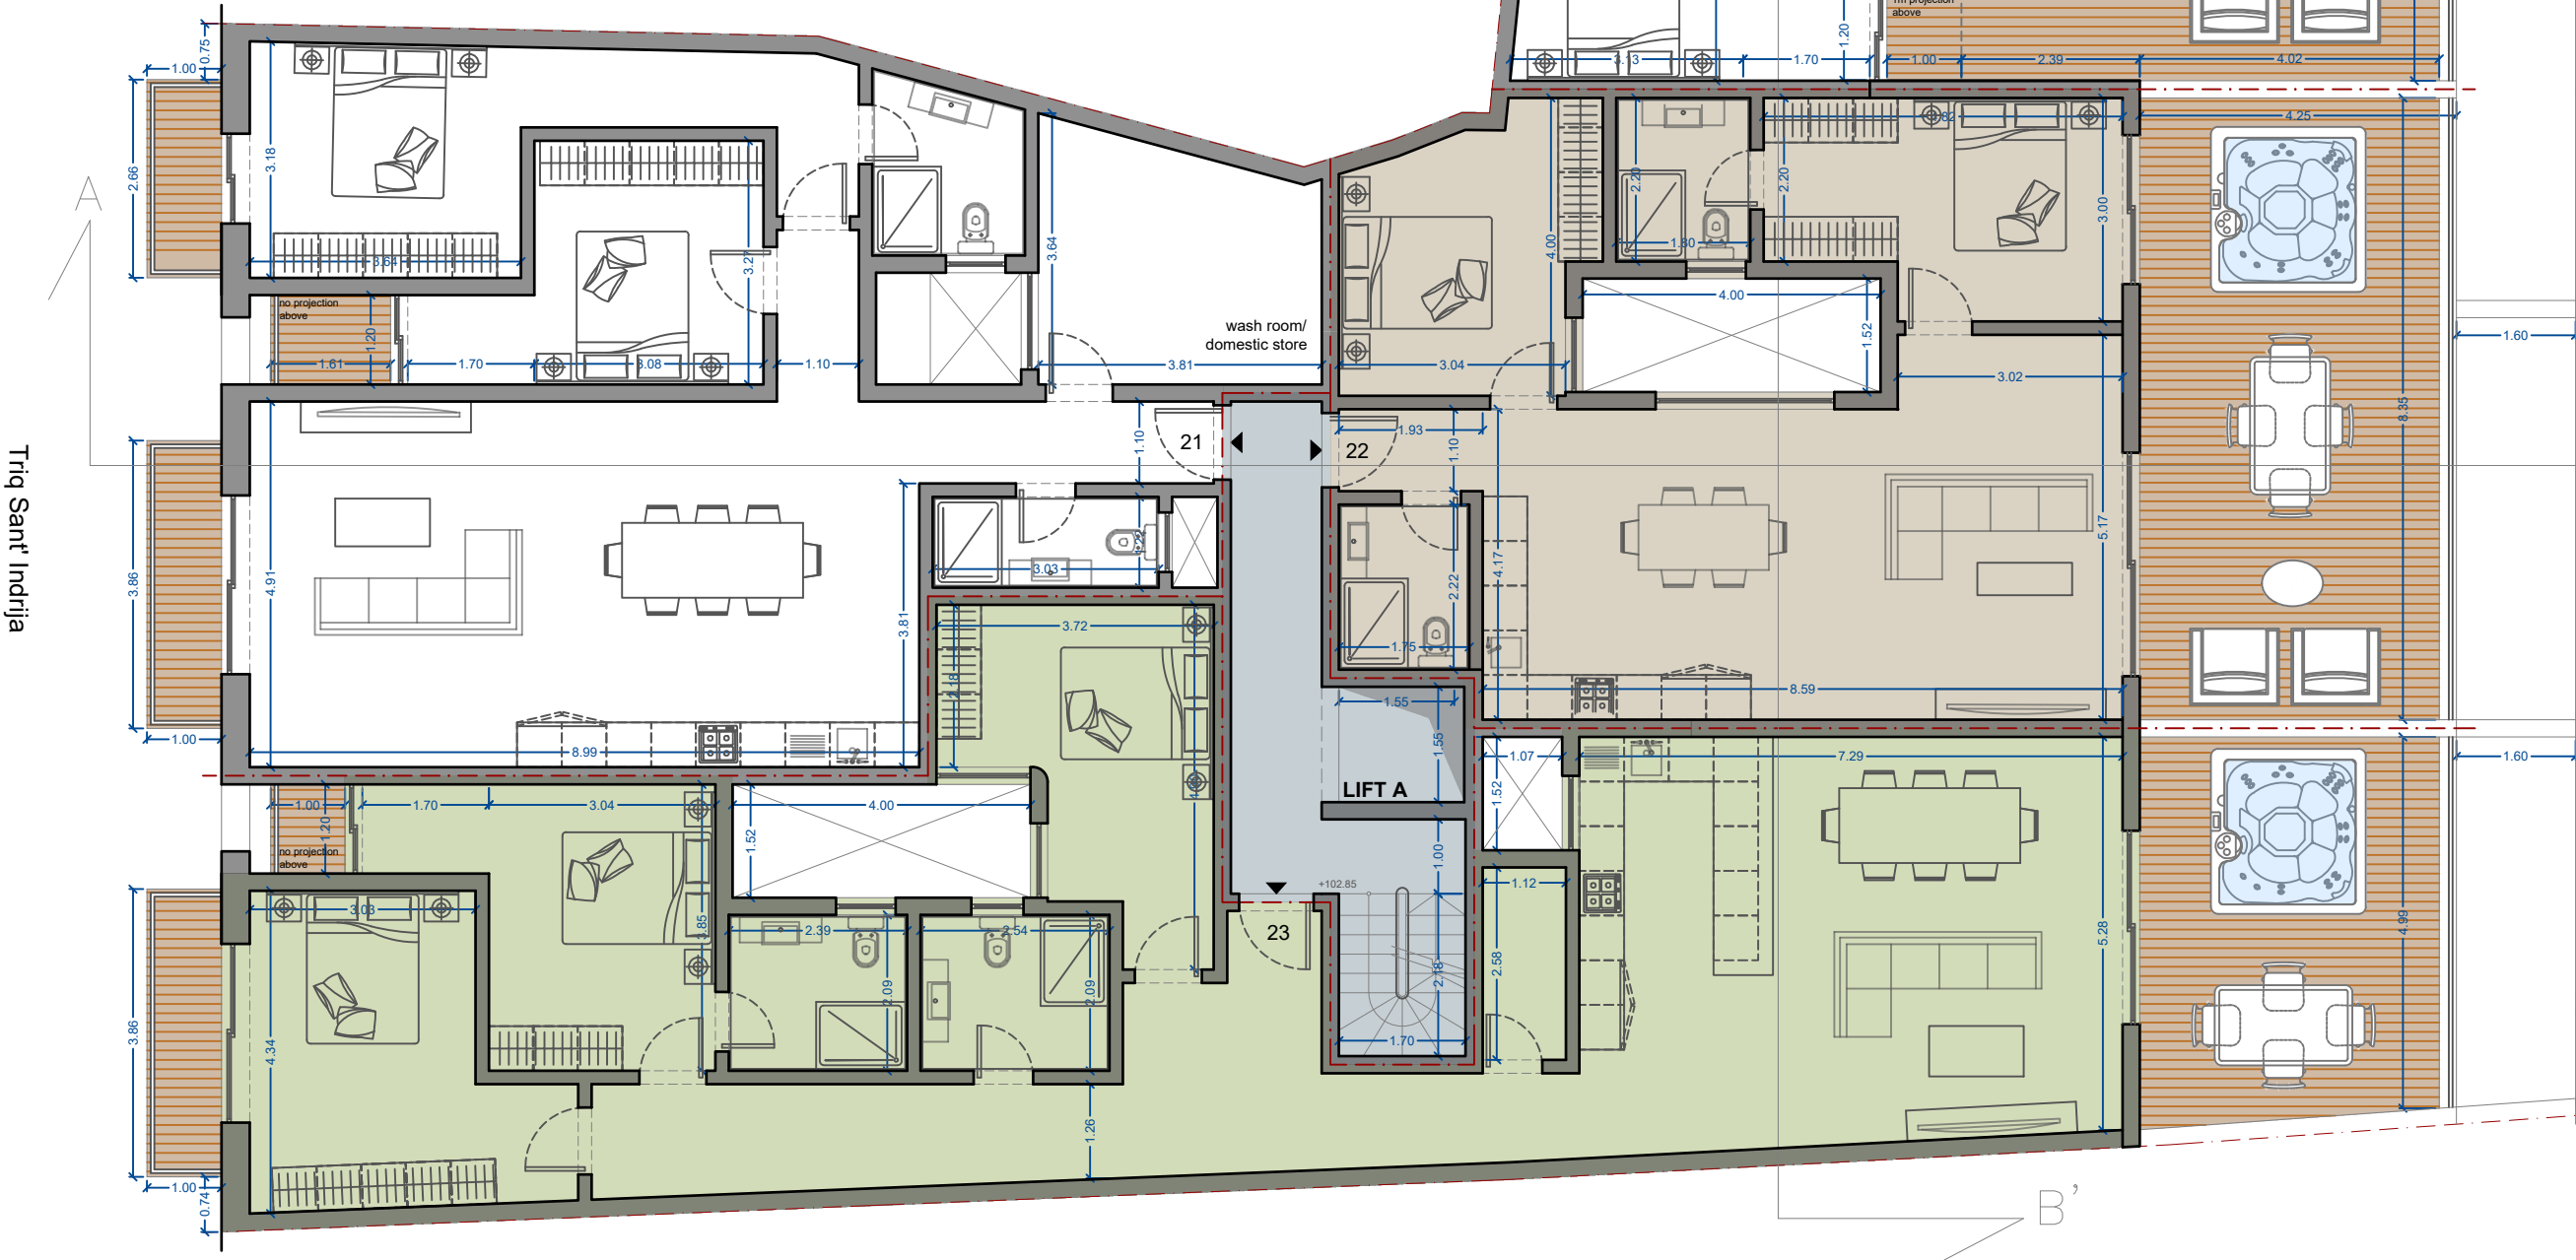

THIRD FLOOR
PROPOSED SCALE 1:100