

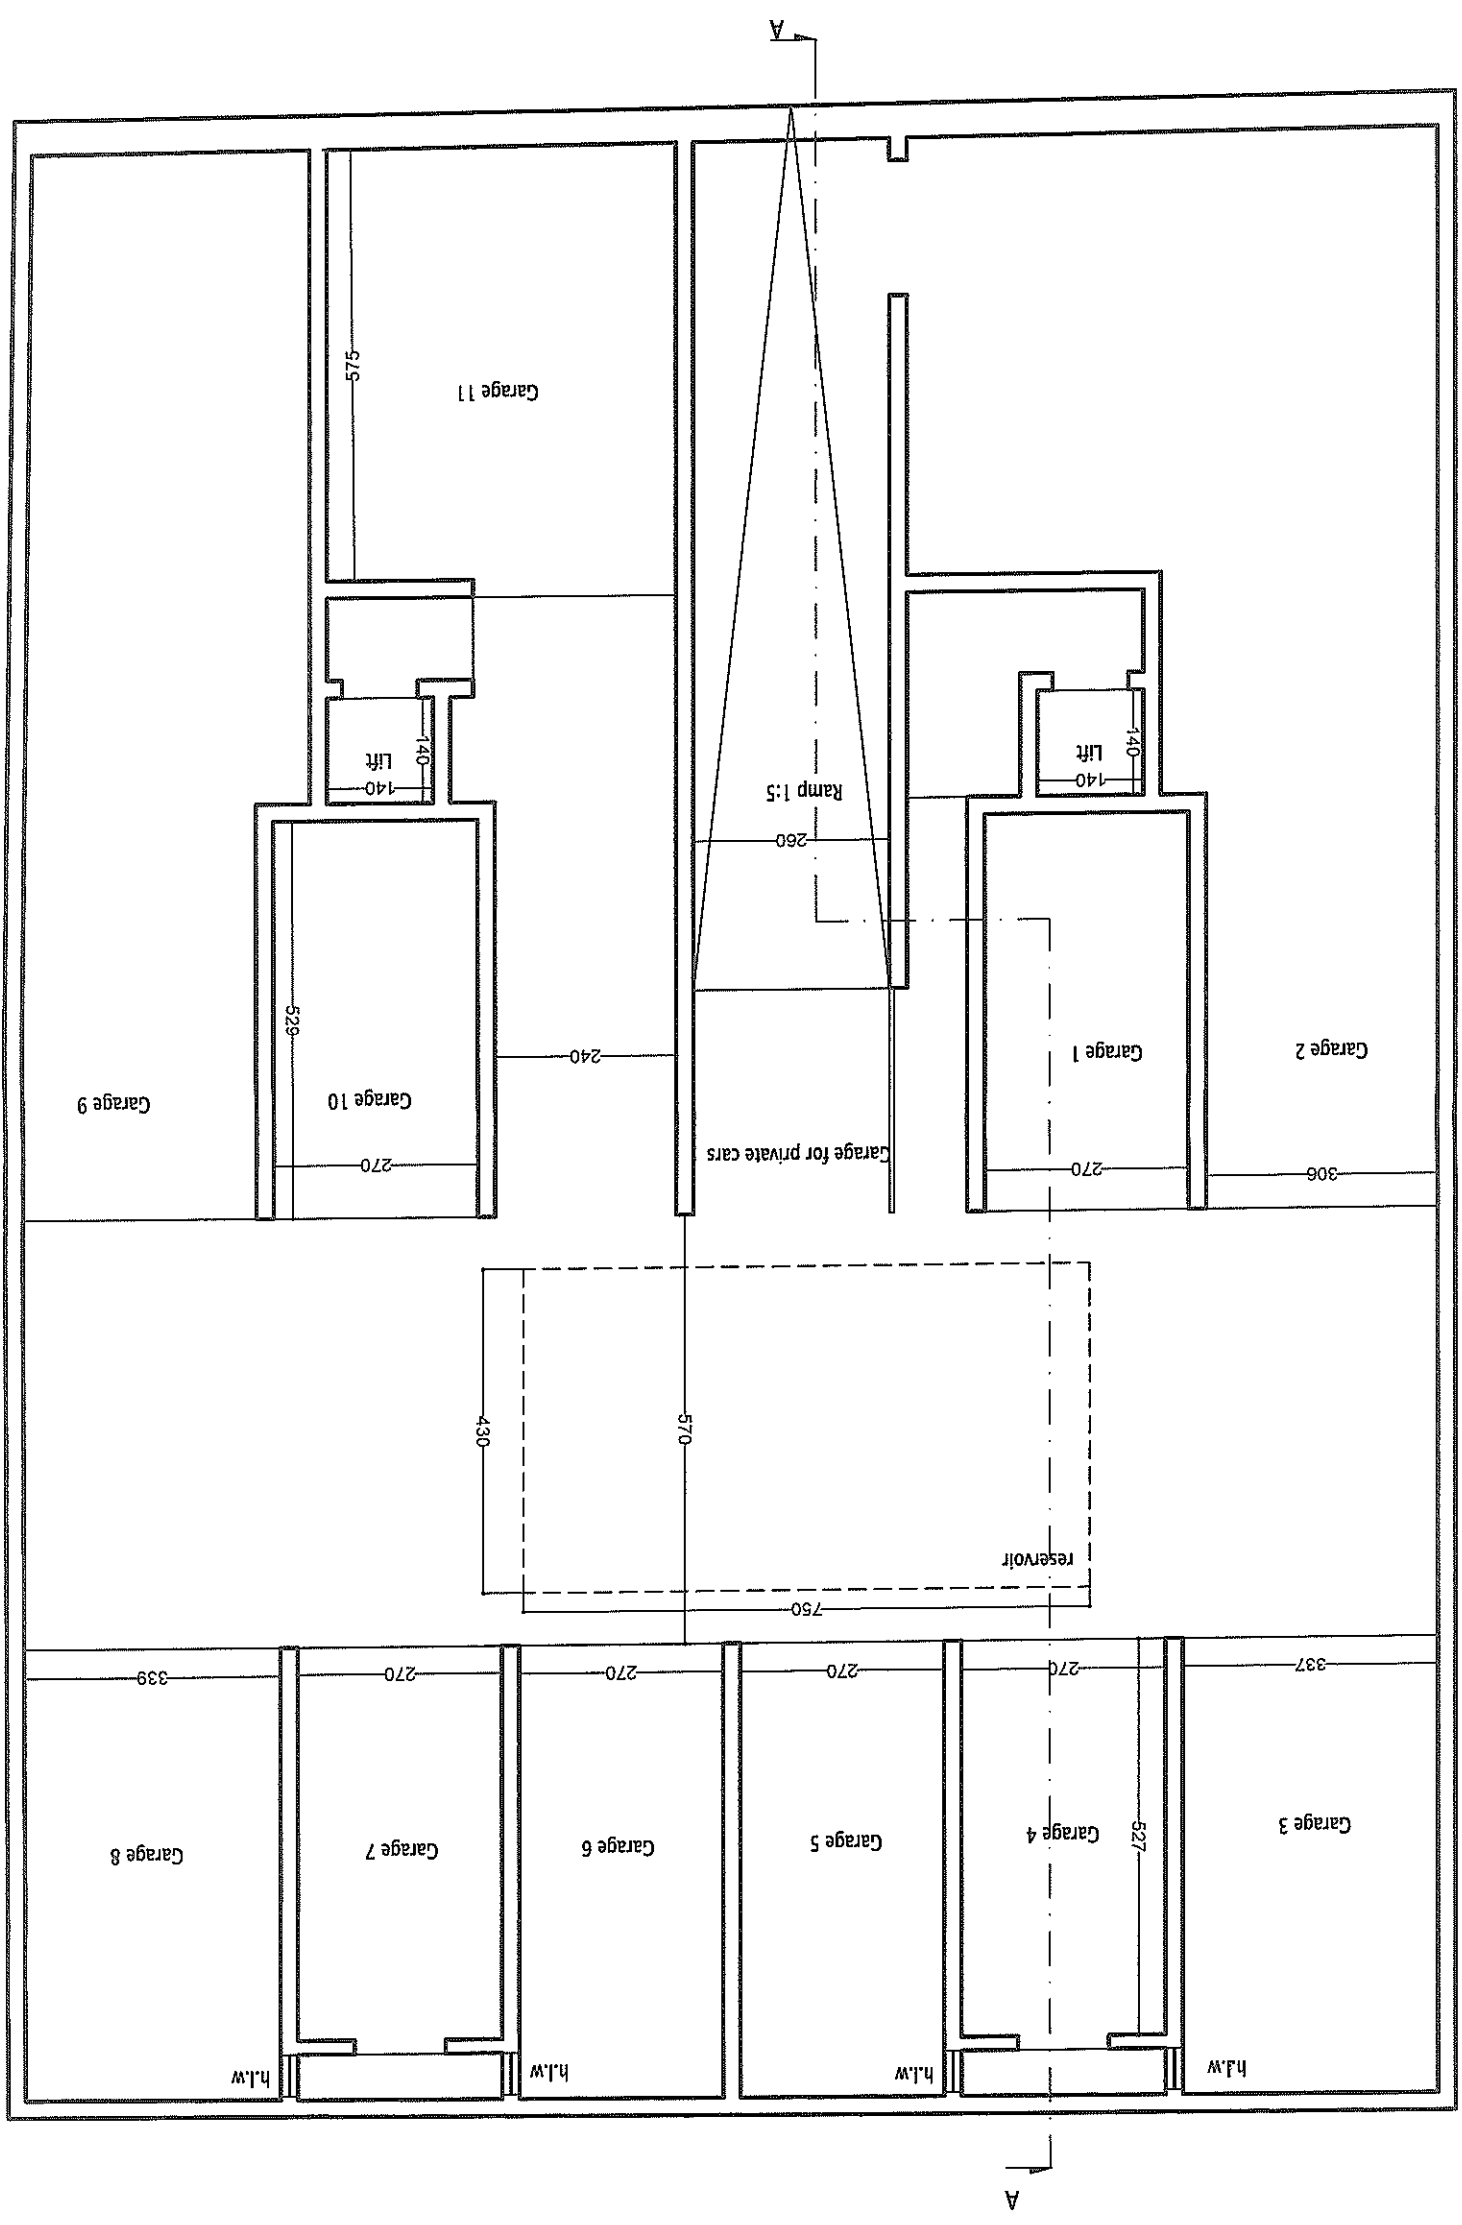


○ Front Elevation  
Scale: 1/8" = 1'-0"  
Unpainted Franka Stone Facade  
White PVC Apertures and Railings

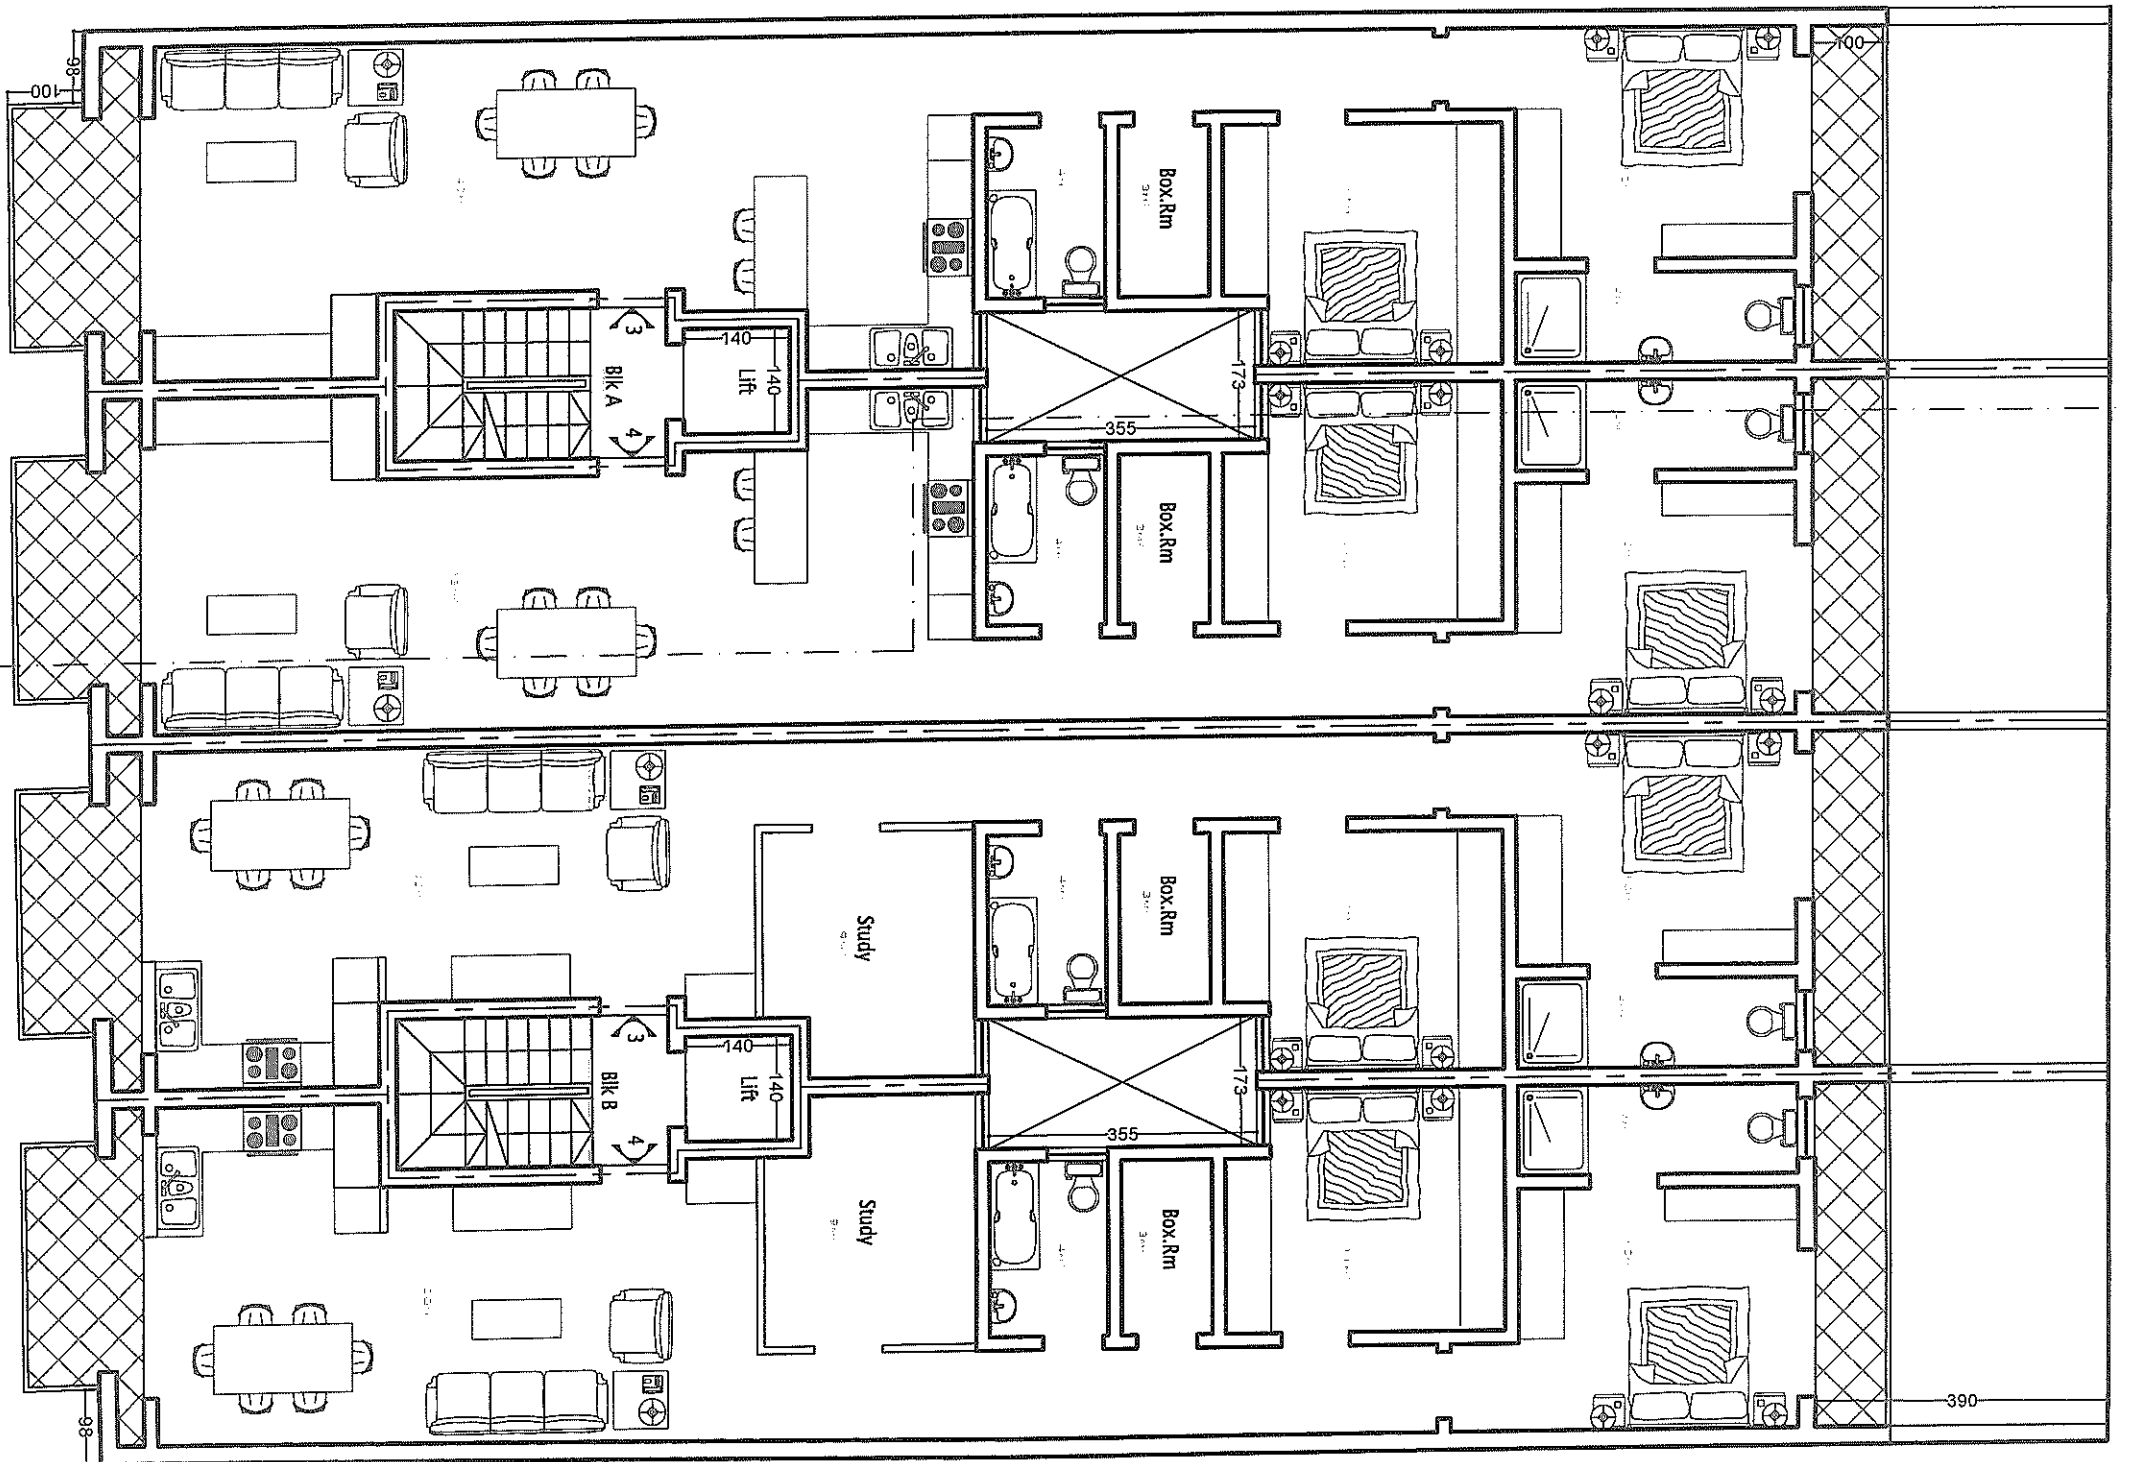


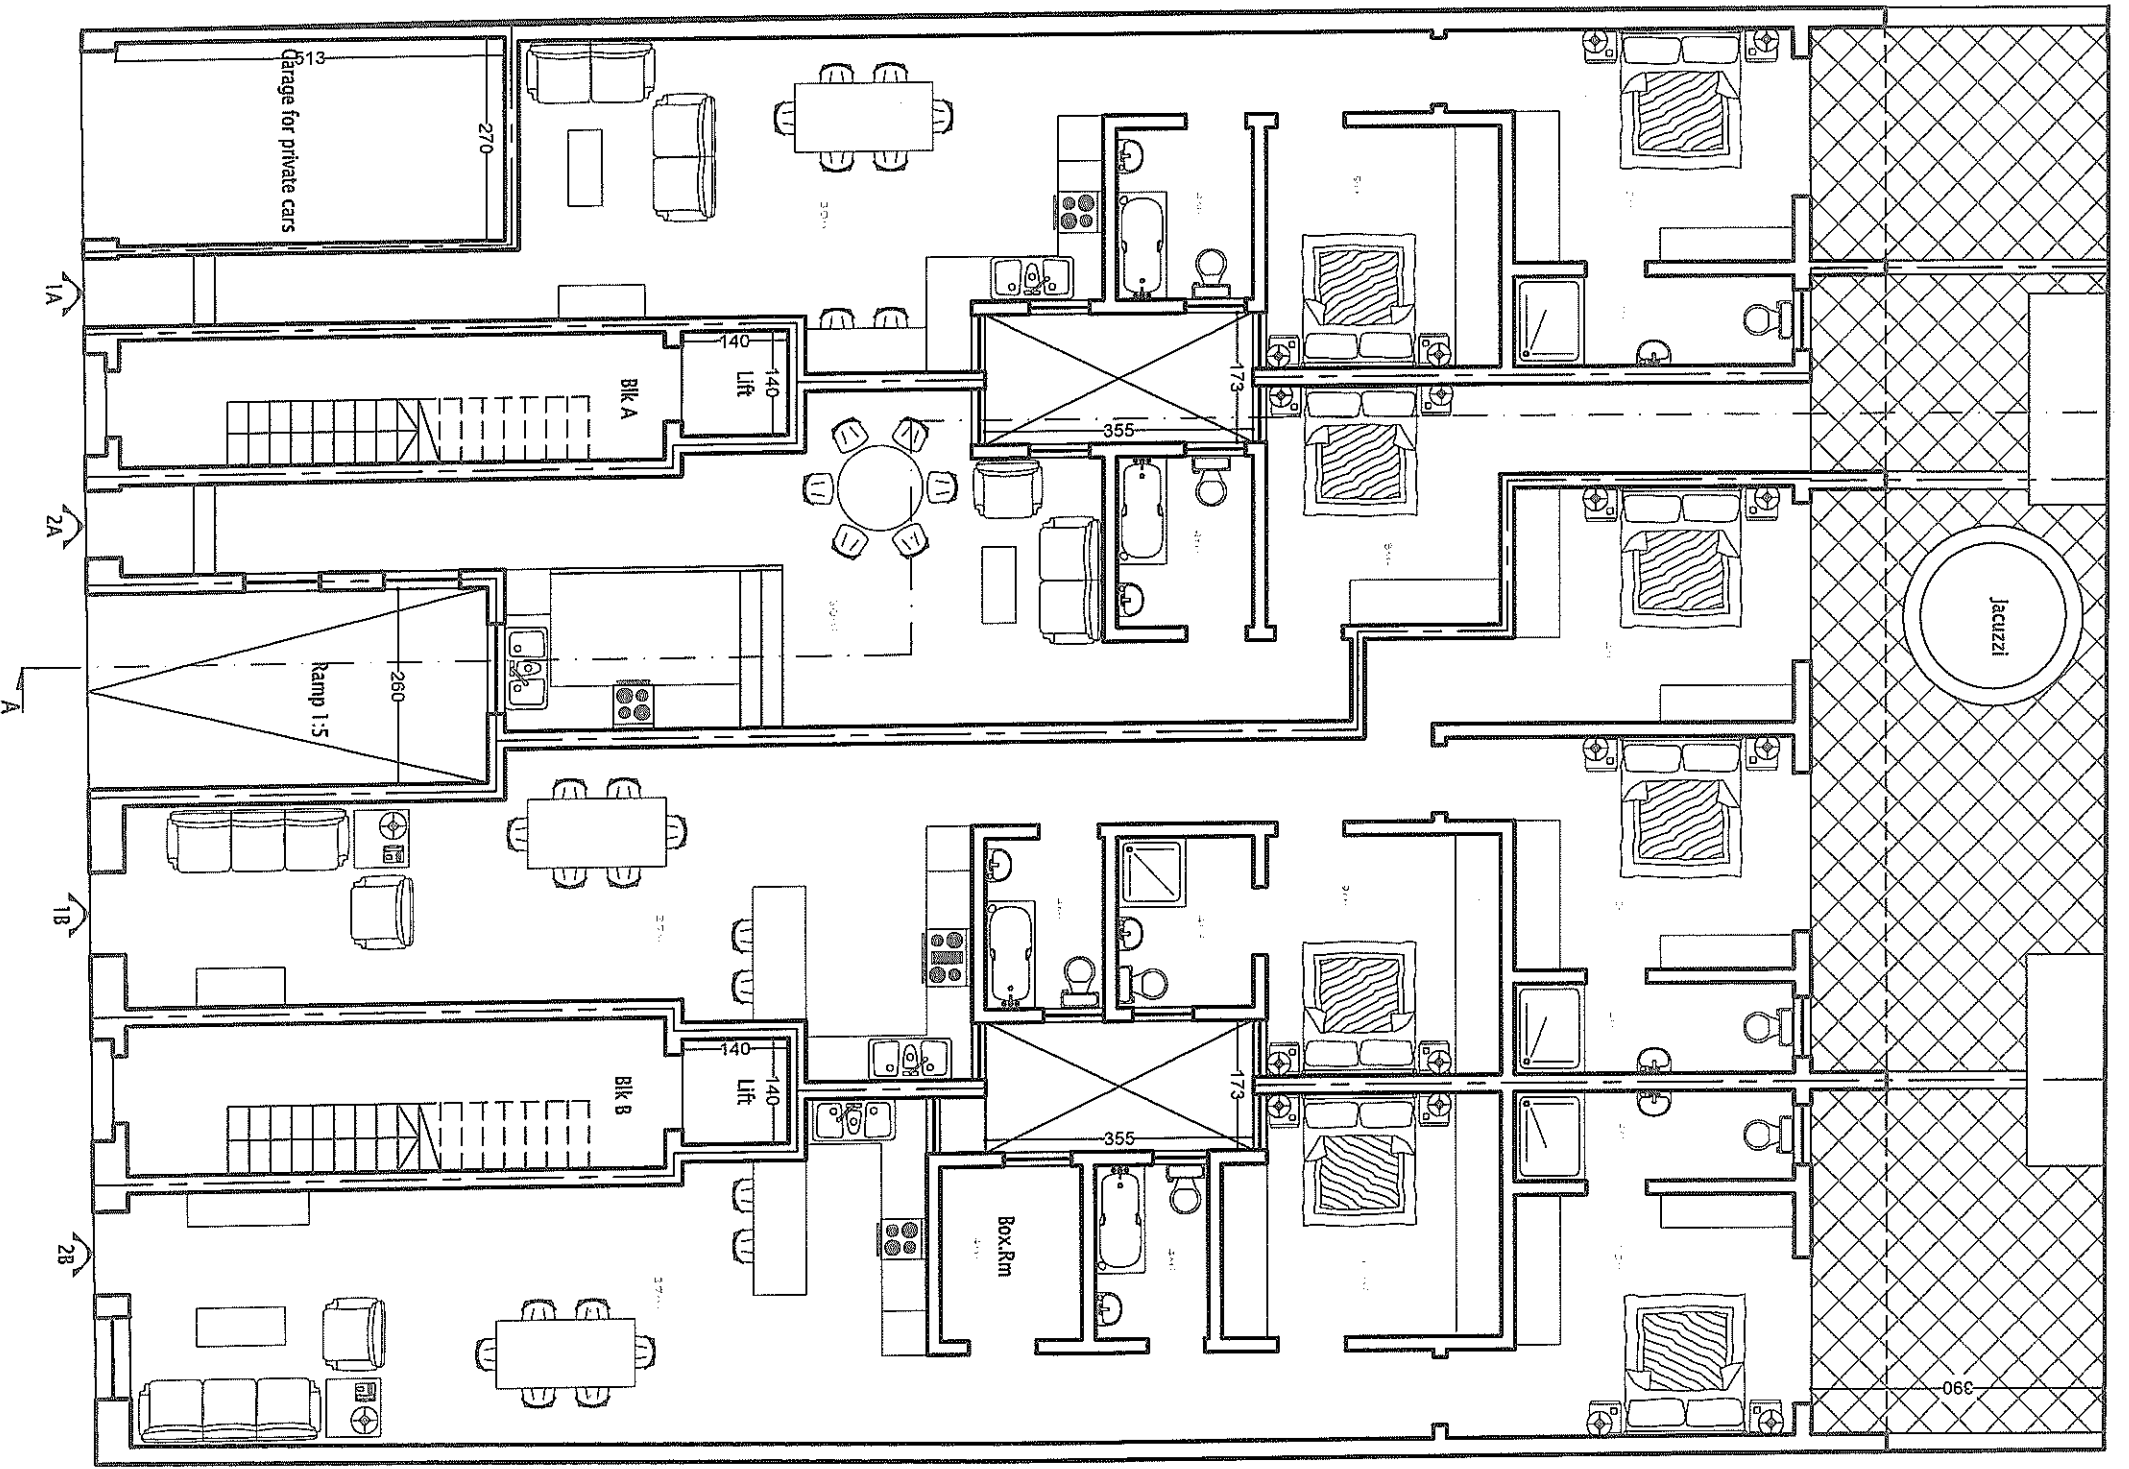

Typical 2nd and 3rd Floor Plan

Scale: 1/100


A

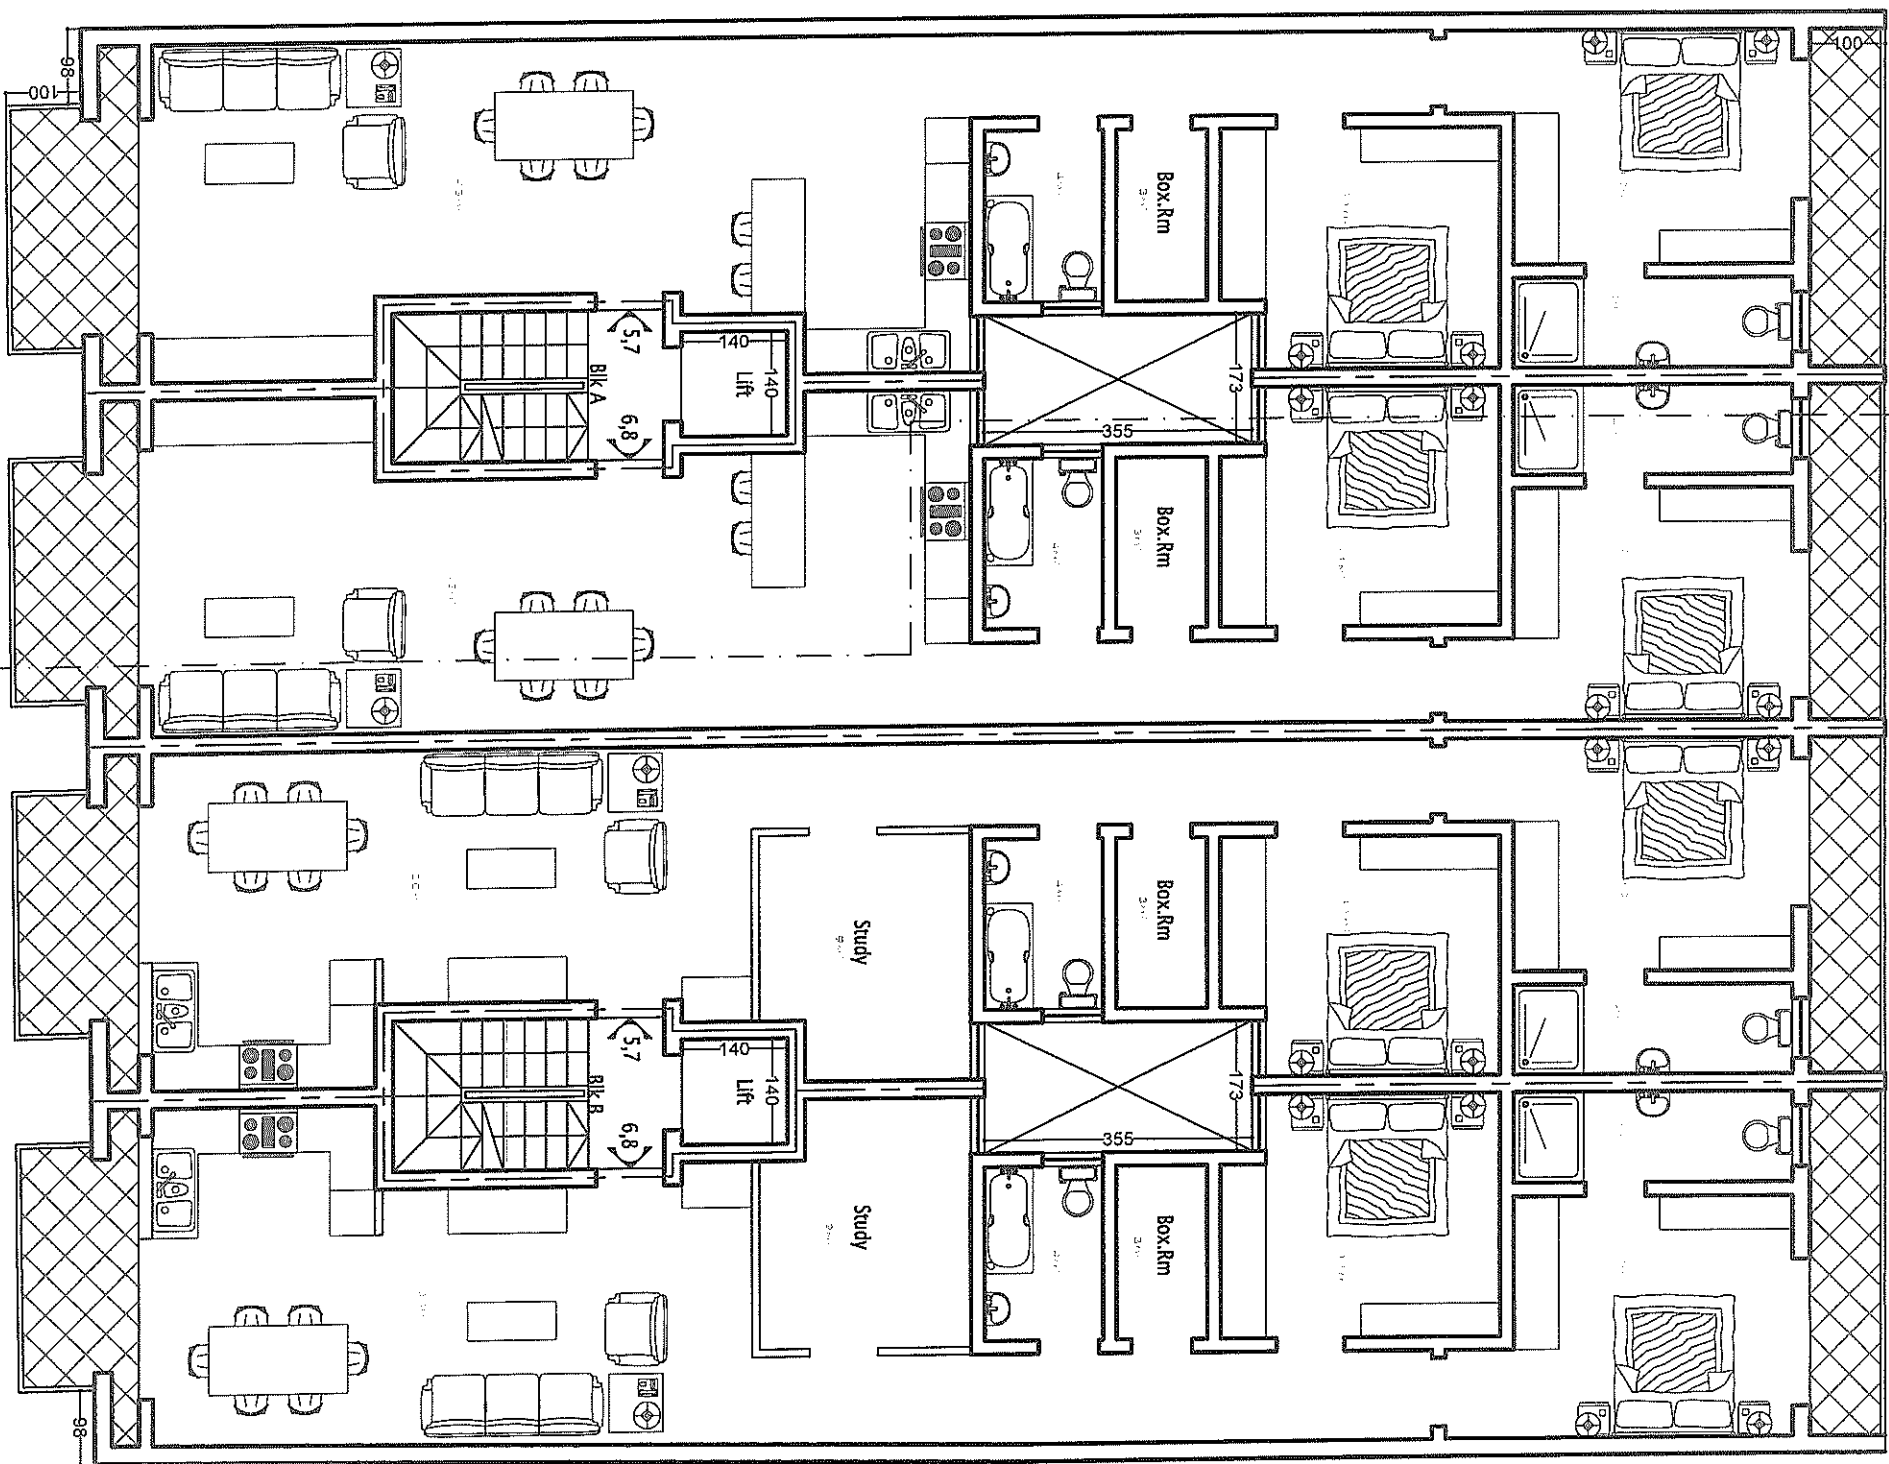

Penthouse Plan

Scale: 1/100

A

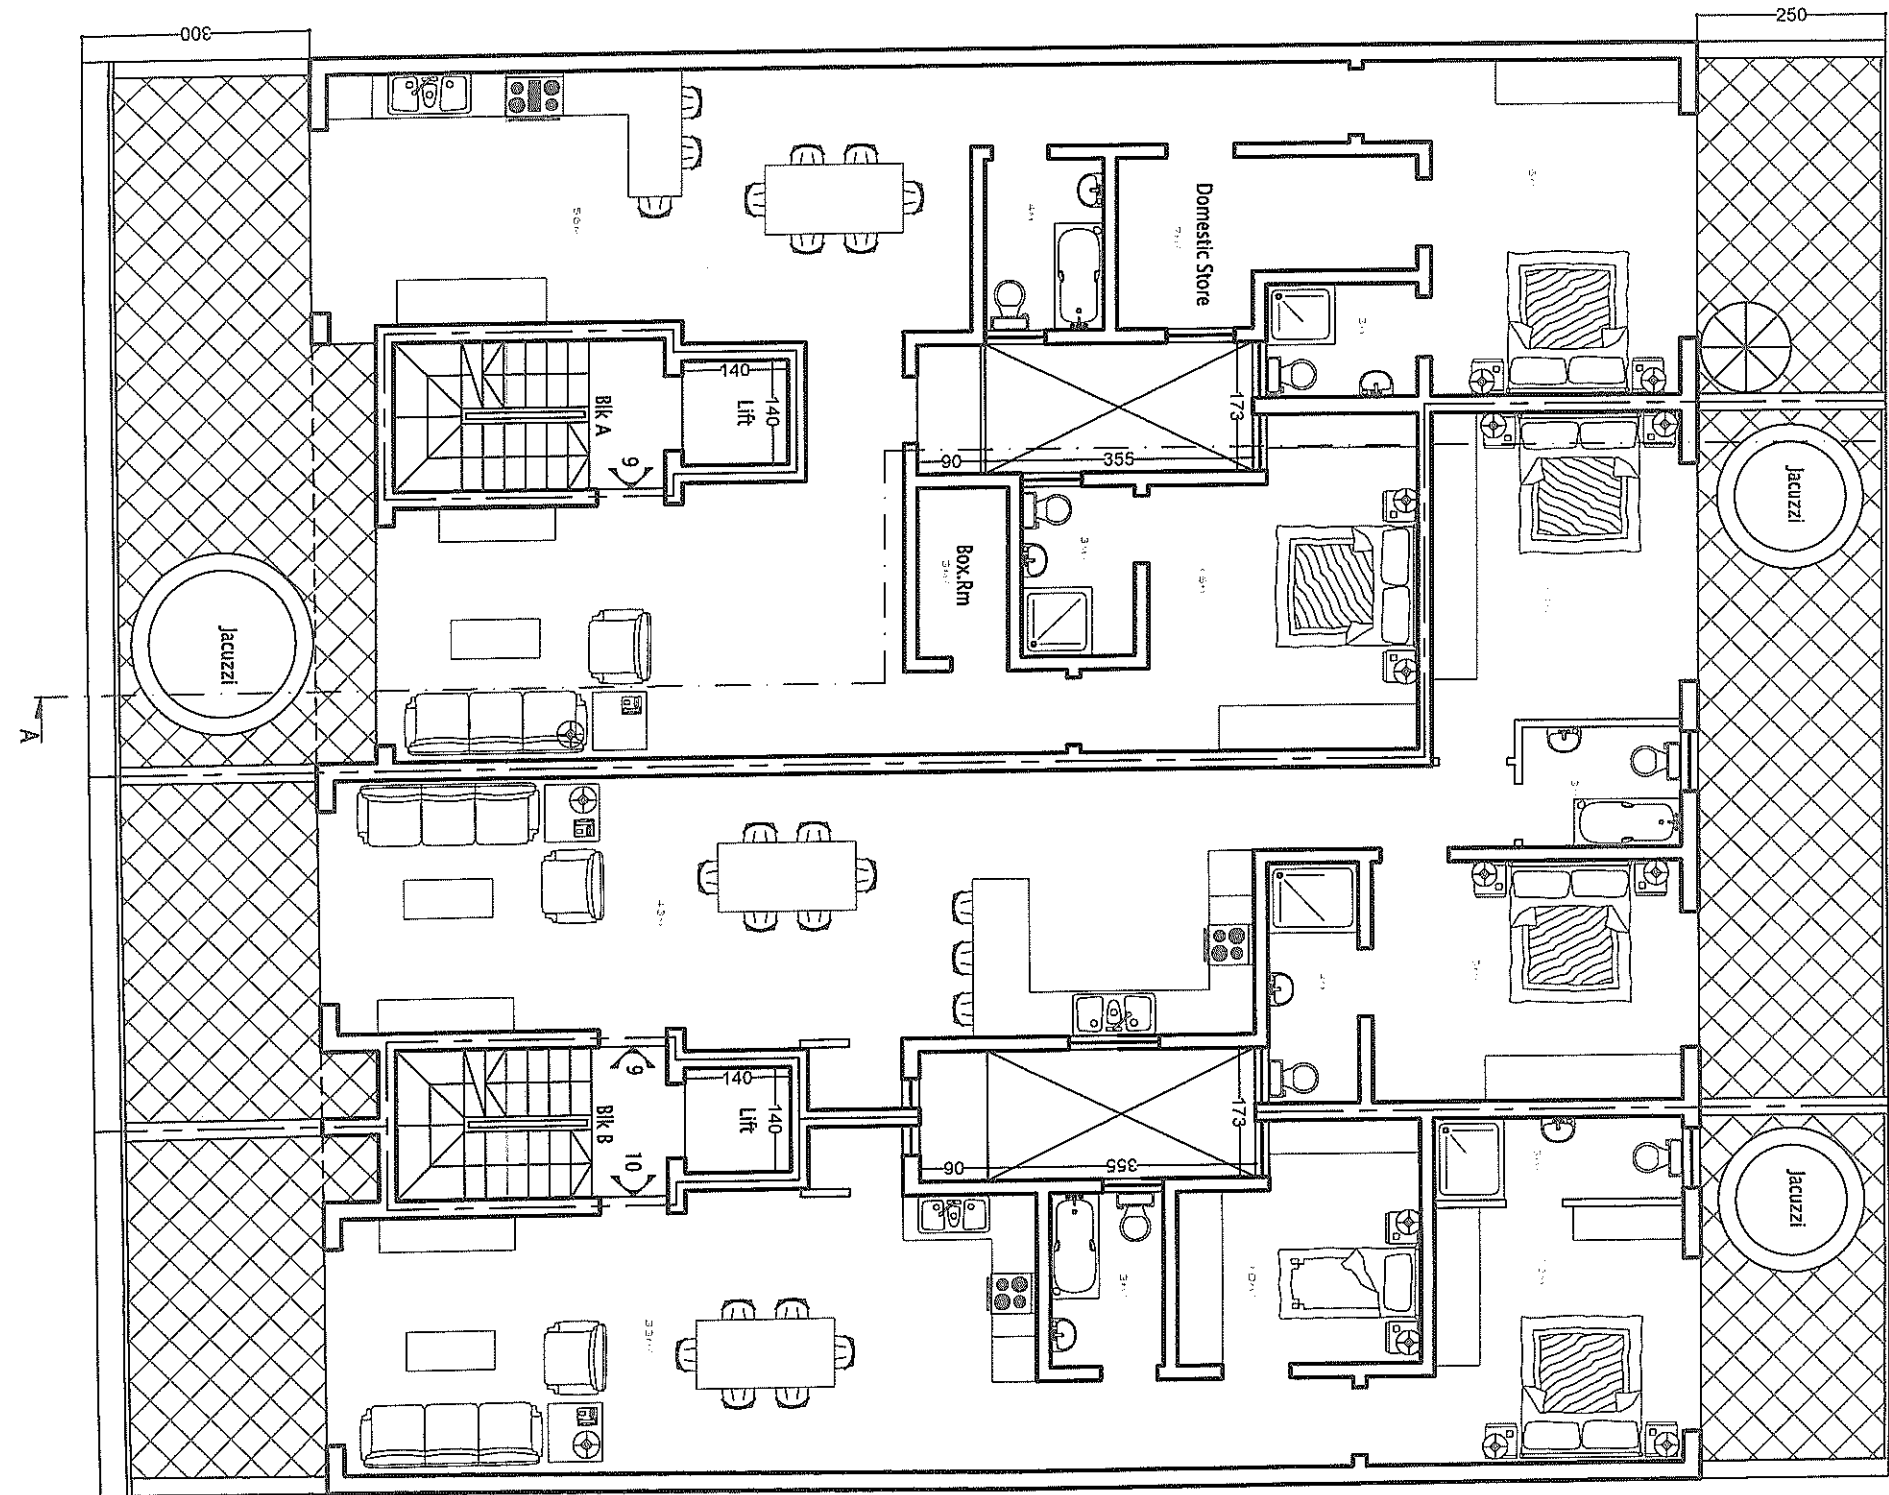

Scale: 1:100  
Roof Plan

