

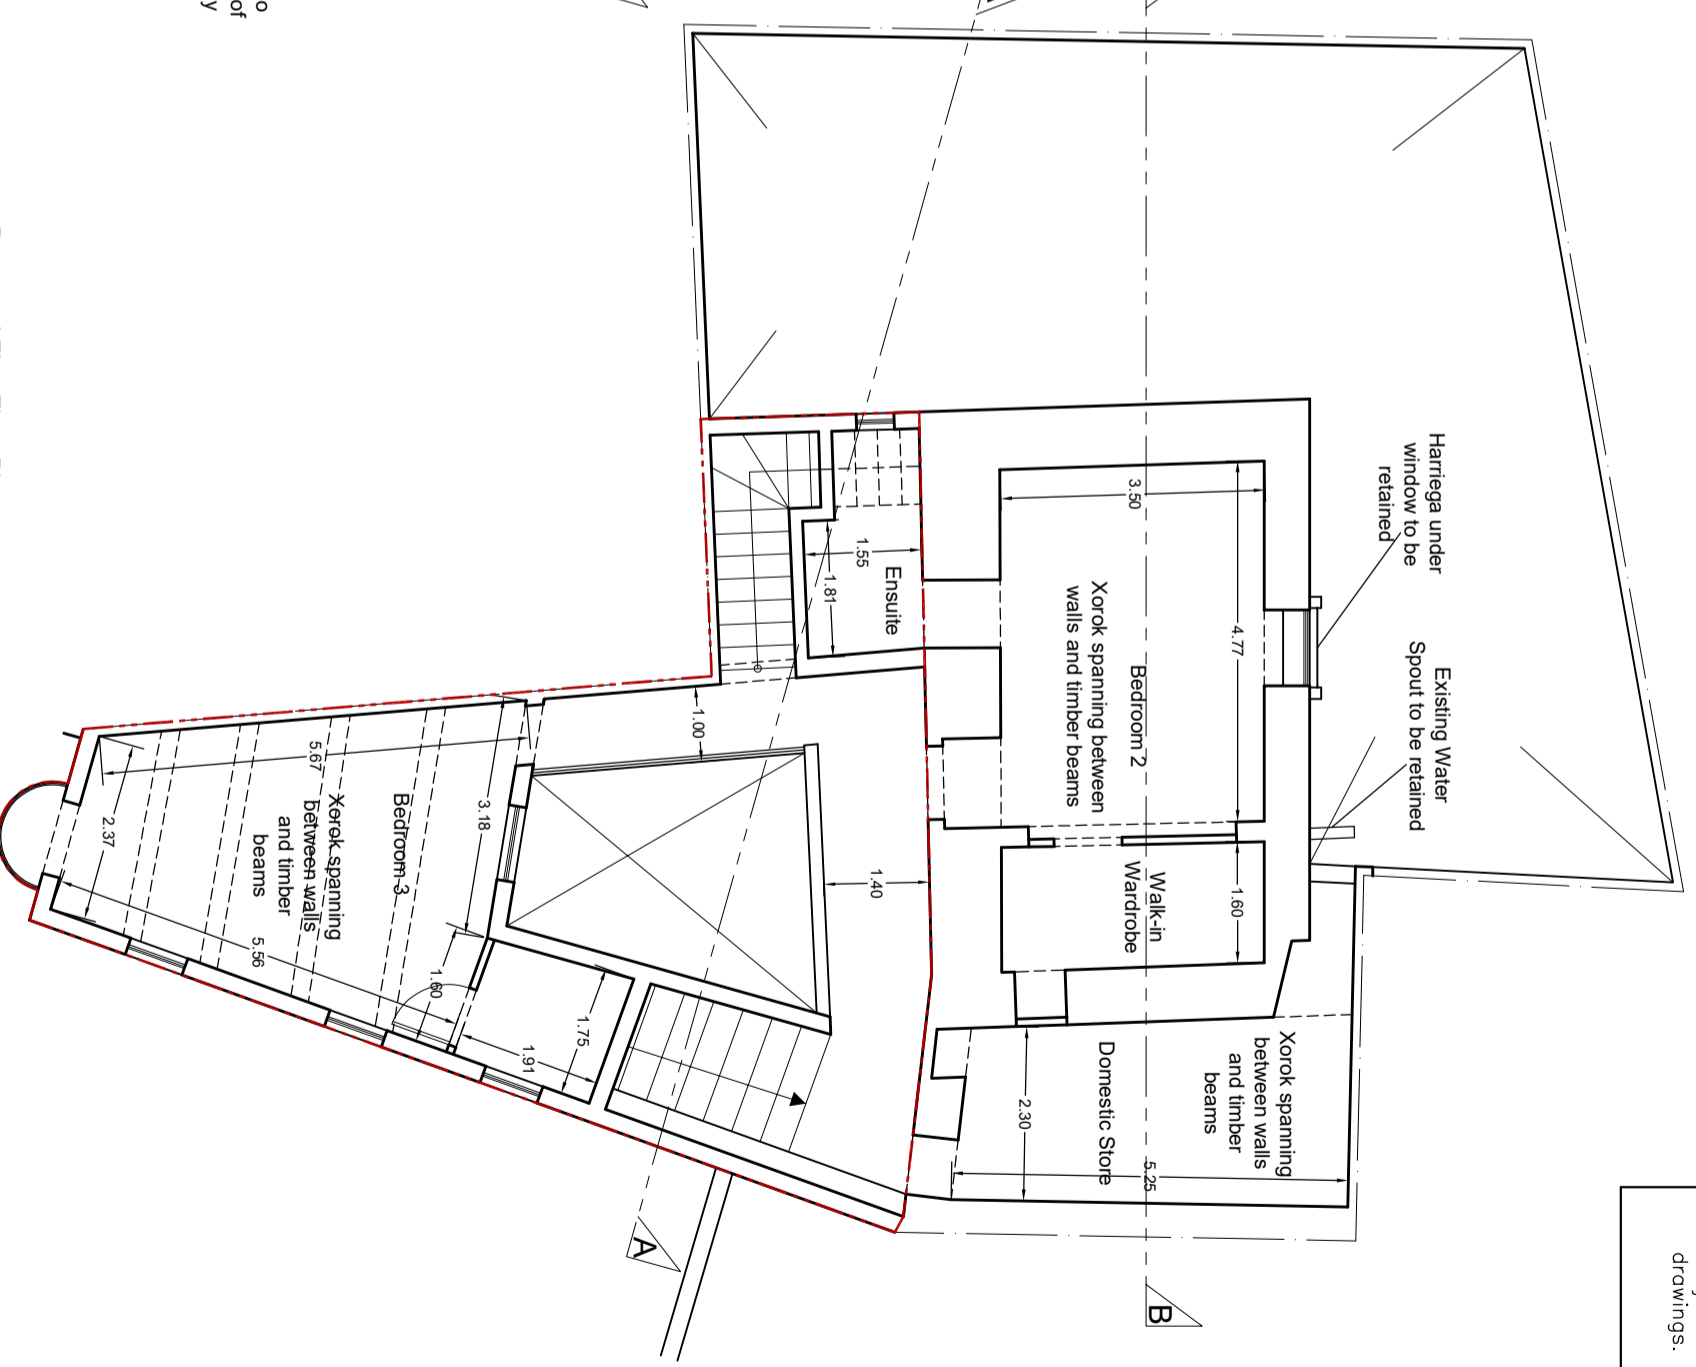


- Notes:
1. Do not scale from the drawing.
 2. This drawing is to be read in conjunction with all other drawings.

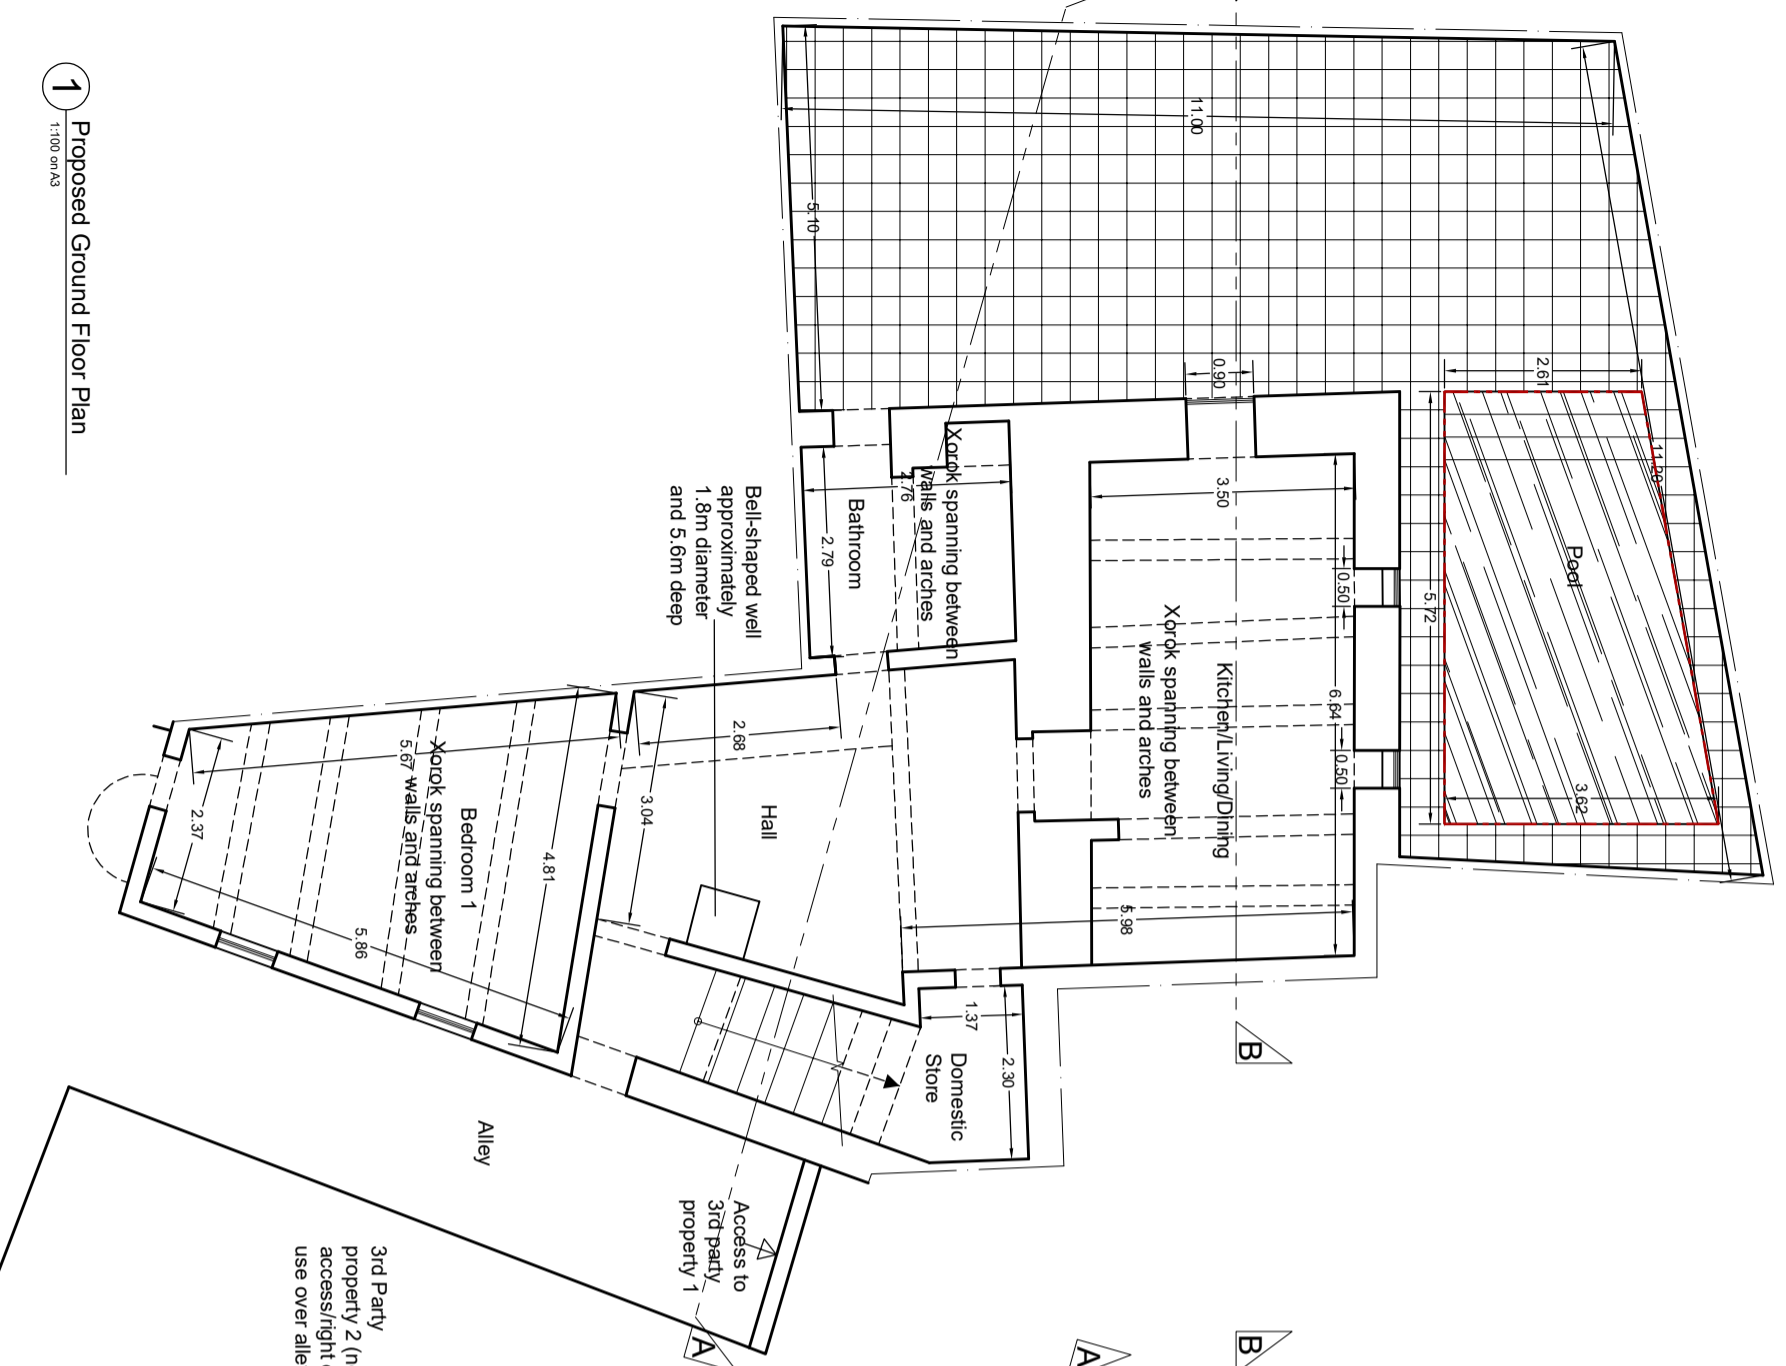


scale 1:100


- Notes:
1. Do not scale from the drawing.
 2. This drawing is to be read in conjunction with all other drawings.

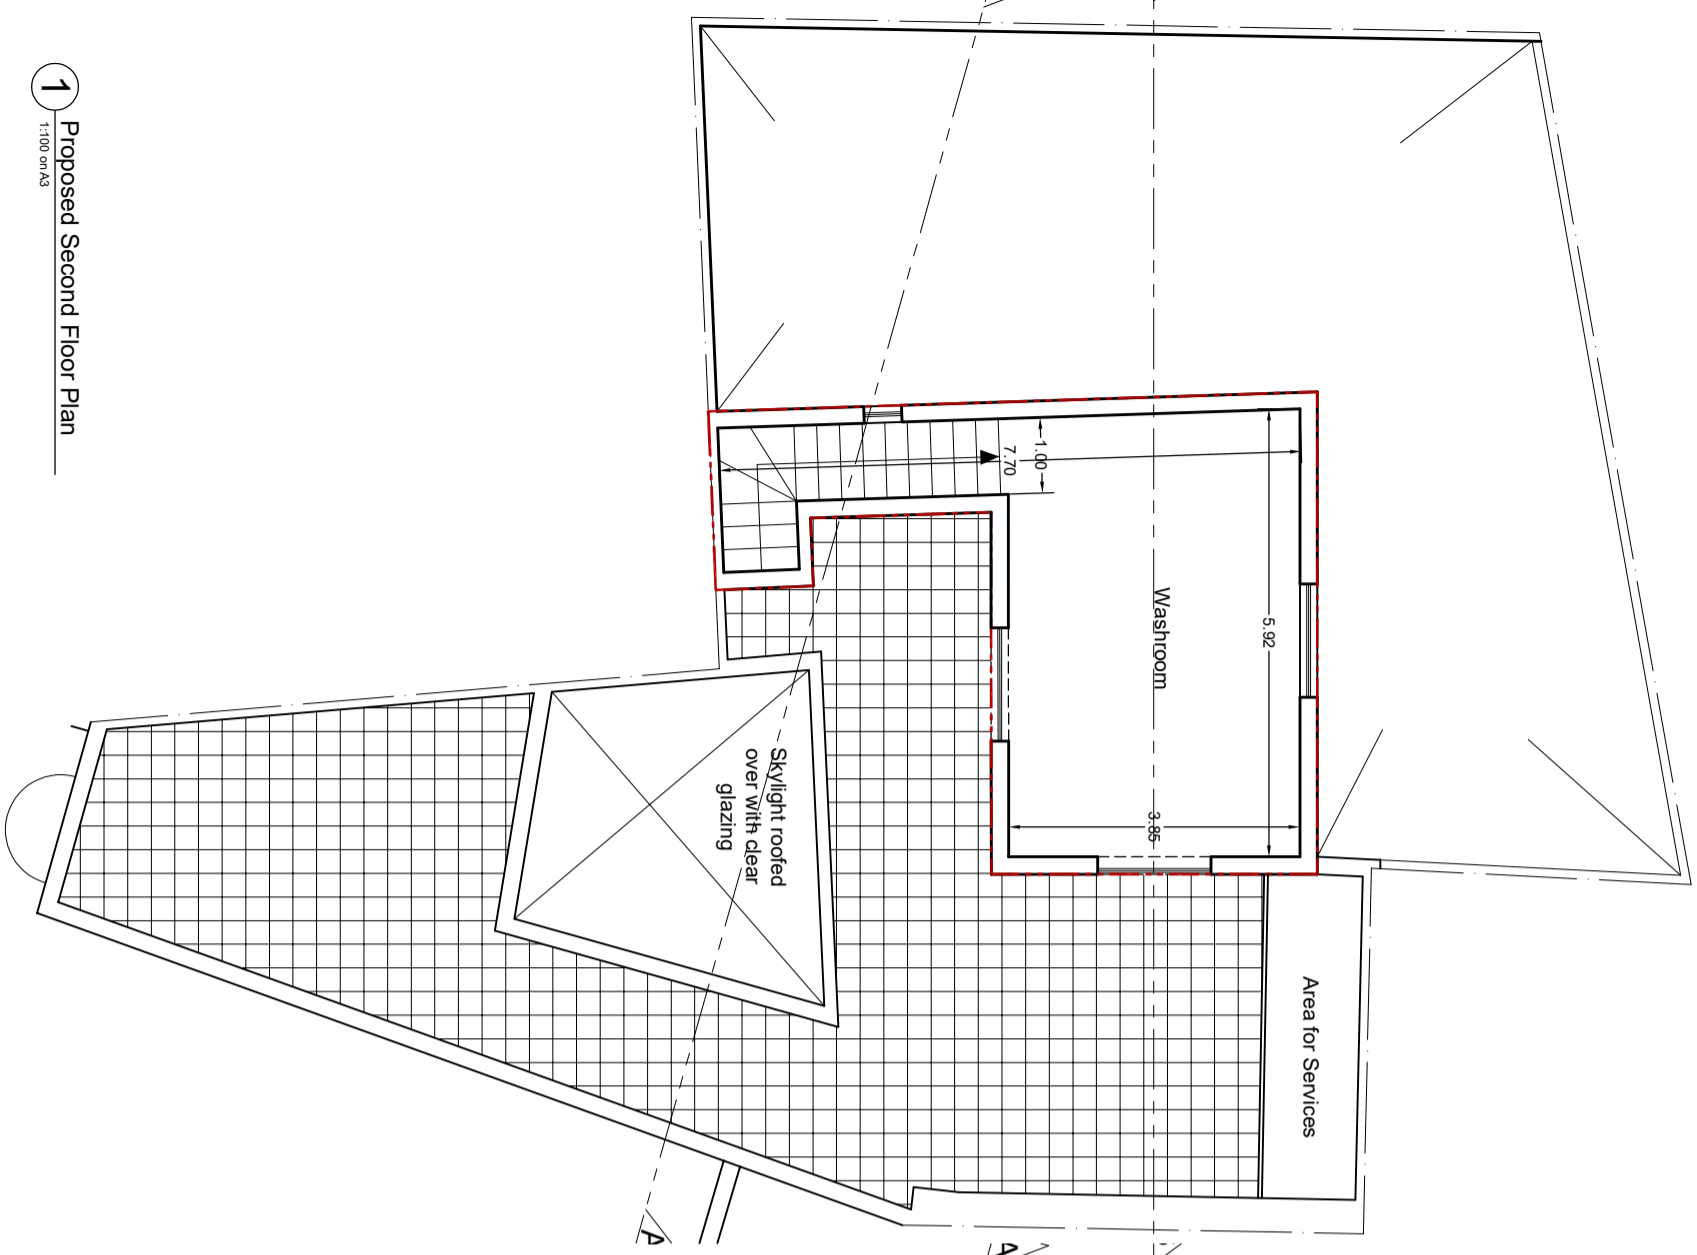

1 Proposed Second Floor Plan
1:100 on A3

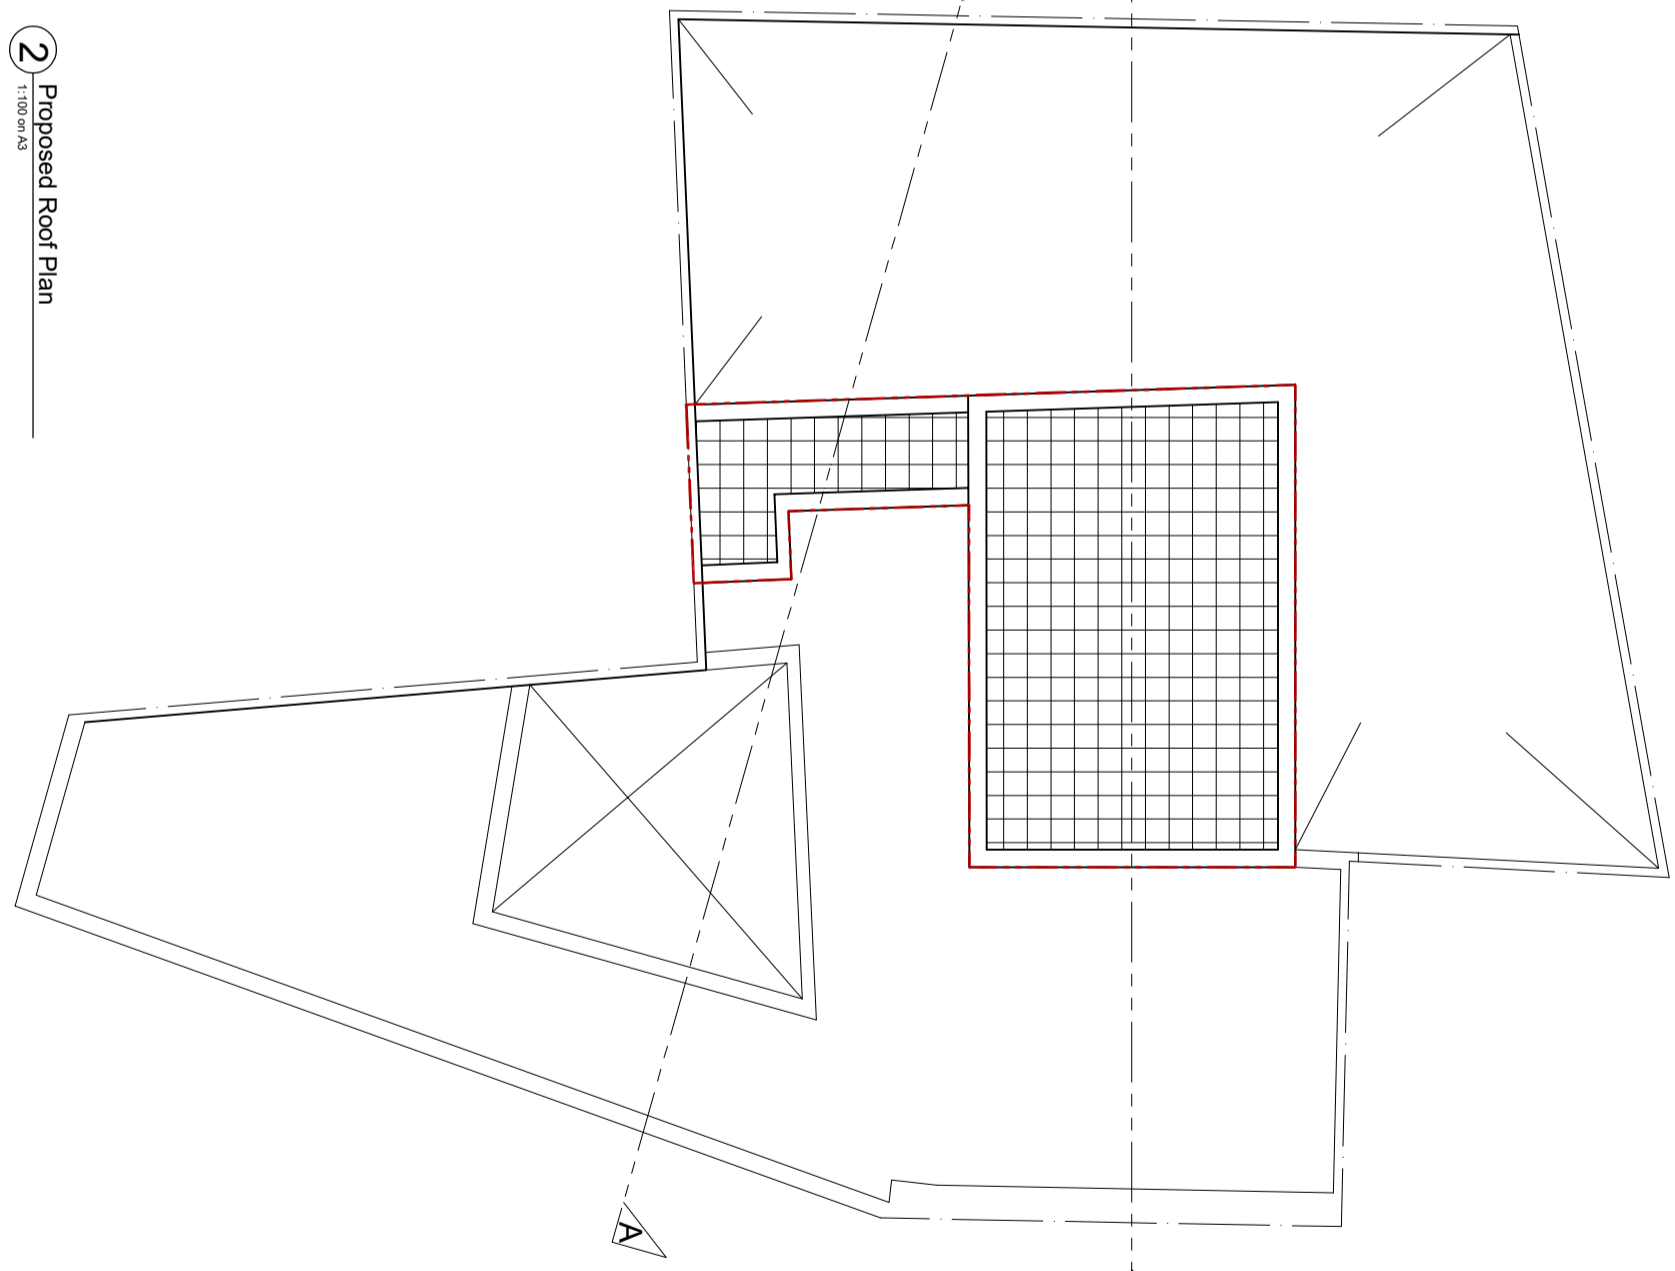

2 Proposed Roof Plan
1:100 on A3

 

scale 1:100