




EXISTING GROUND FLOOR PLAN (SHOWING DEMOLISHING) 1:100  
 xa=roofed with xorok on arches  
 xi=roofed with xorok on timber beams  
 x=roofed with xorok

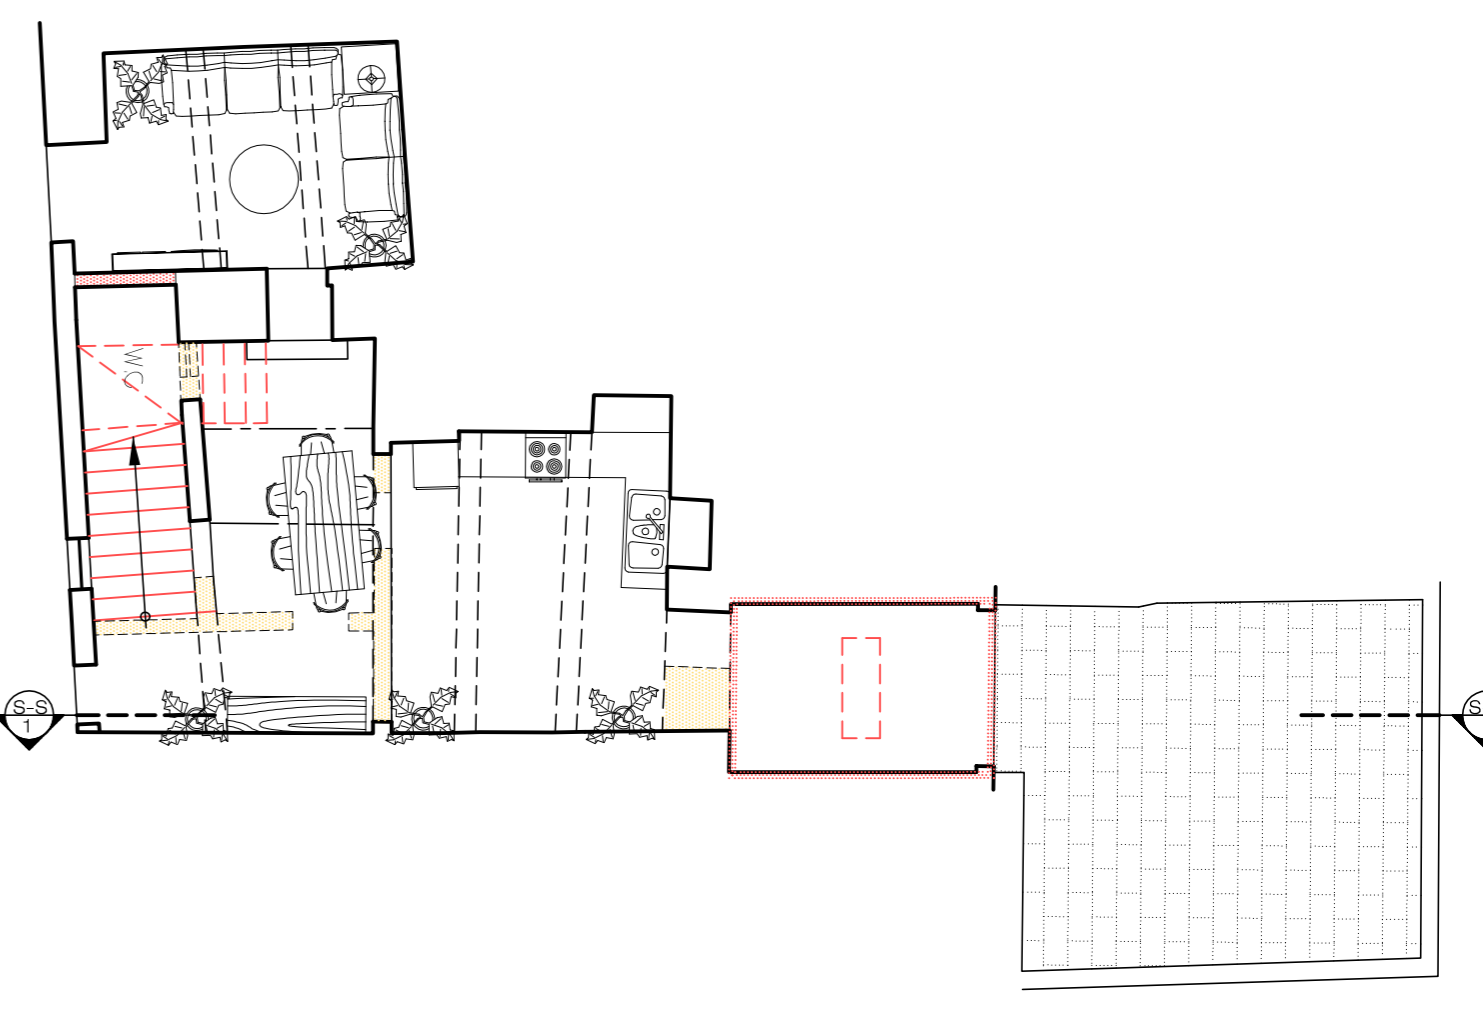


EXISTING/PROPOSED GROUND FLOOR PLAN 1:100

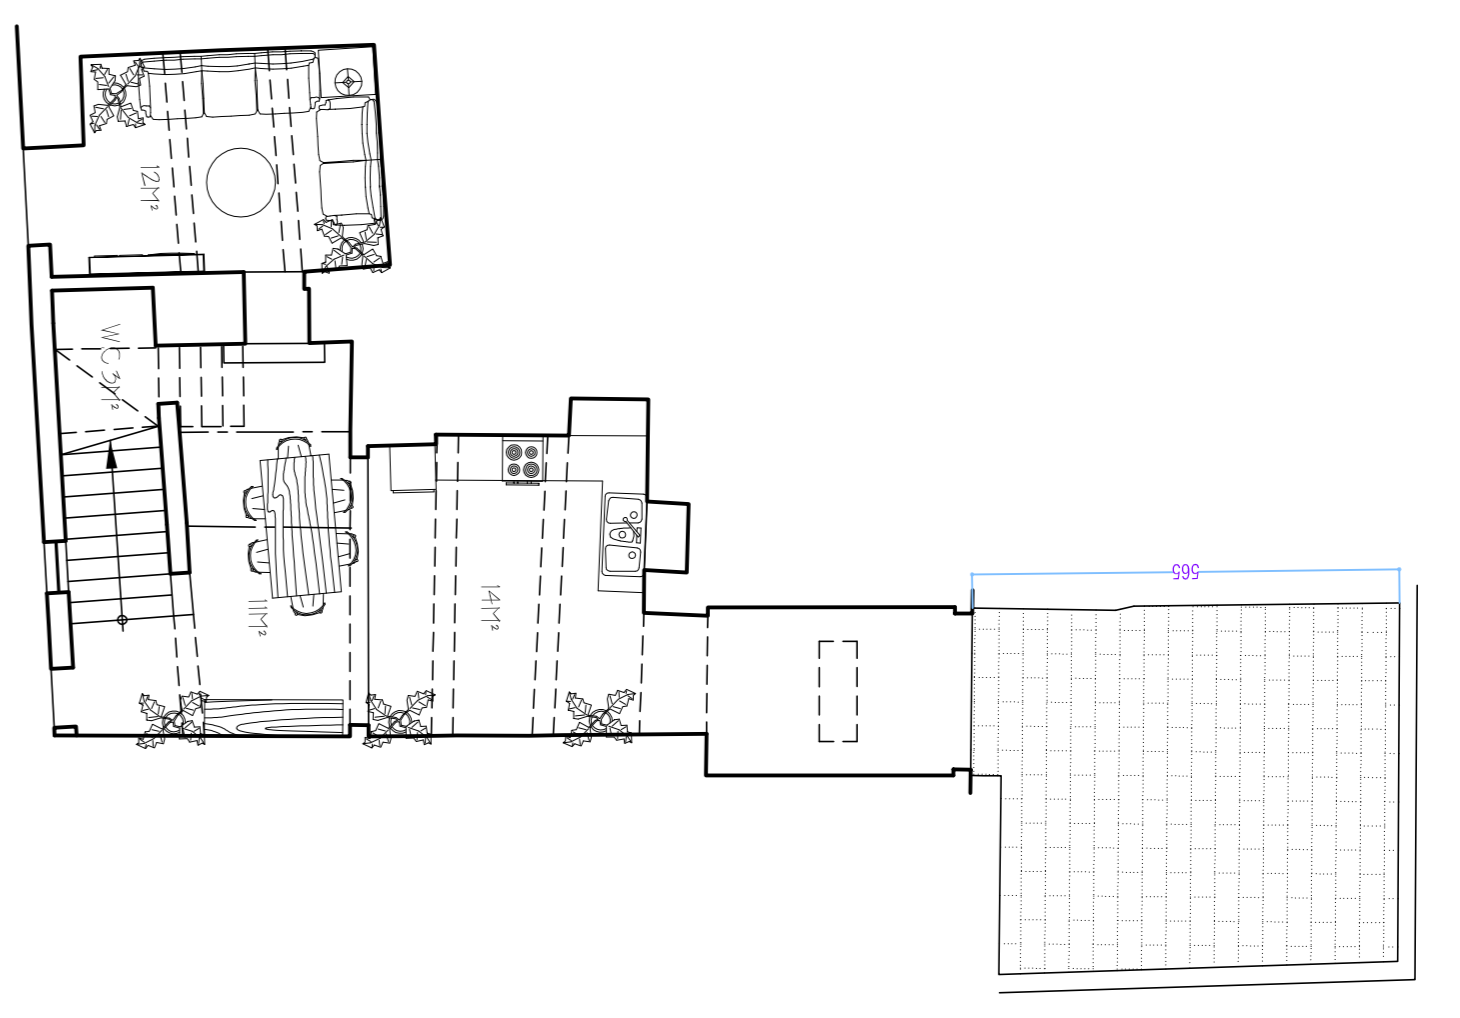


PROPOSED GROUND FLOOR PLAN 1:100

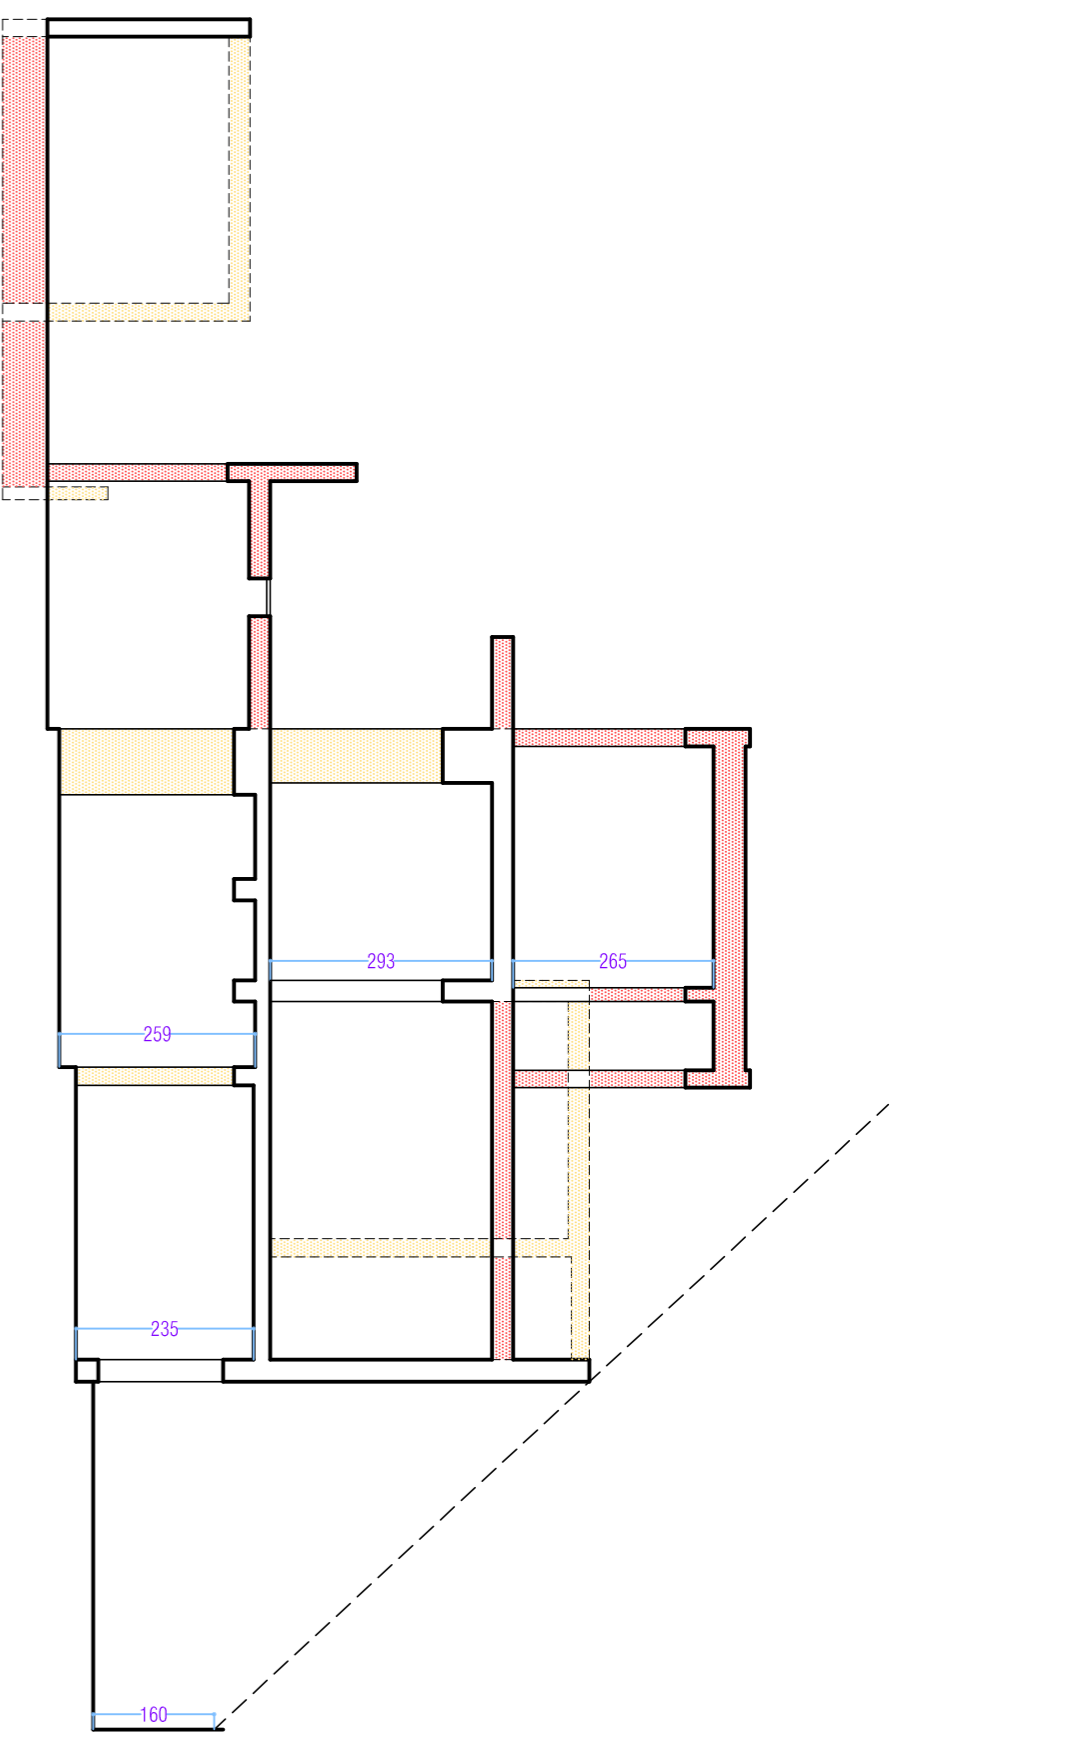


SECTION 5-5 THRU BUILDING 1:100

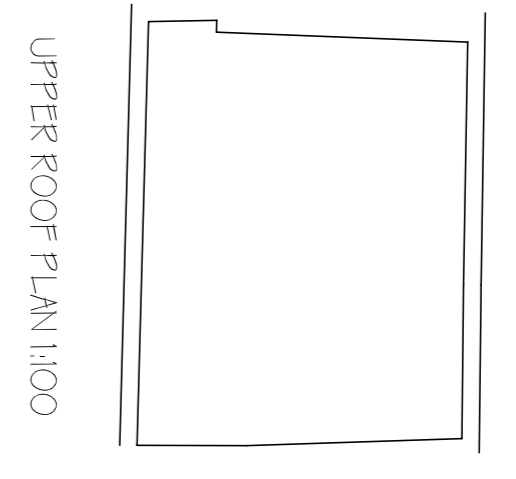


UPPER ROOF PLAN 1:100

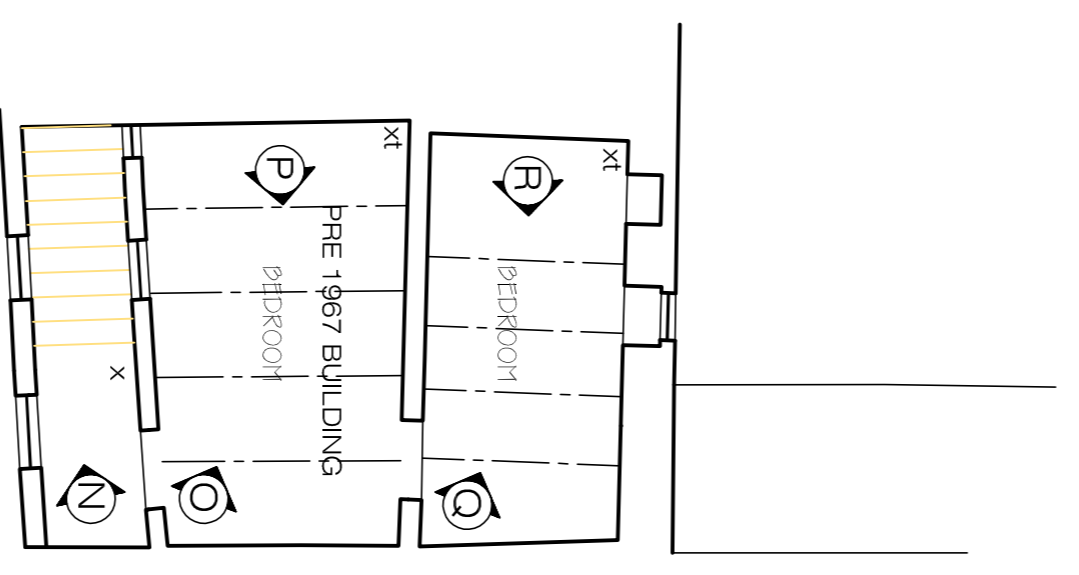


EXISTING FIRST FLOOR PLAN 1:100  
 xi=roofed with xorok on timber beams  
 x=roofed with xorok

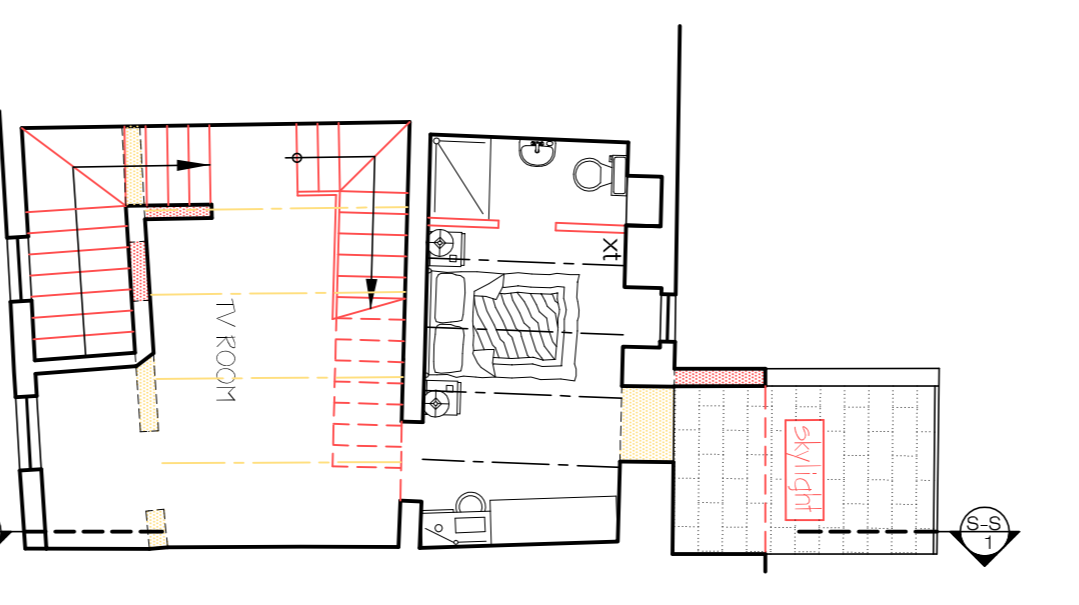


EXISTING/PROPOSED FIRST FLOOR PLAN 1:100

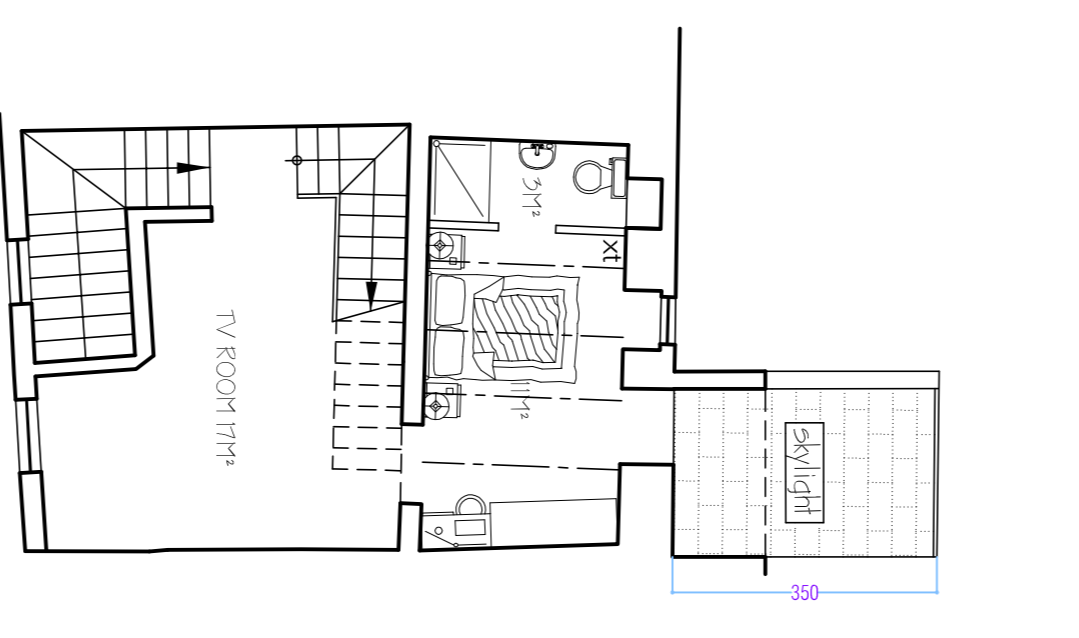

PROPOSED FIRST FLOOR PLAN 1:100

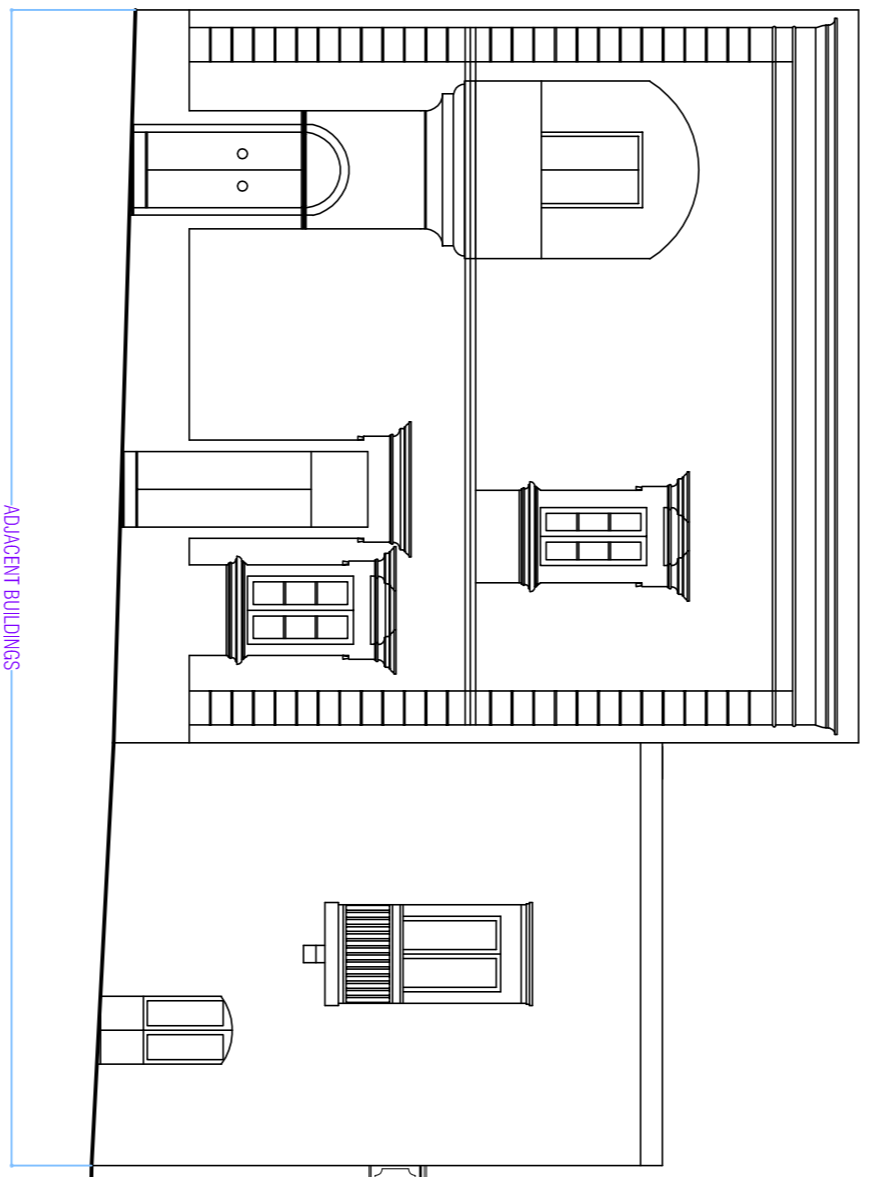


EXISTING FRONT ELEVATION WITH ADJACENT BUILDINGS 1:100

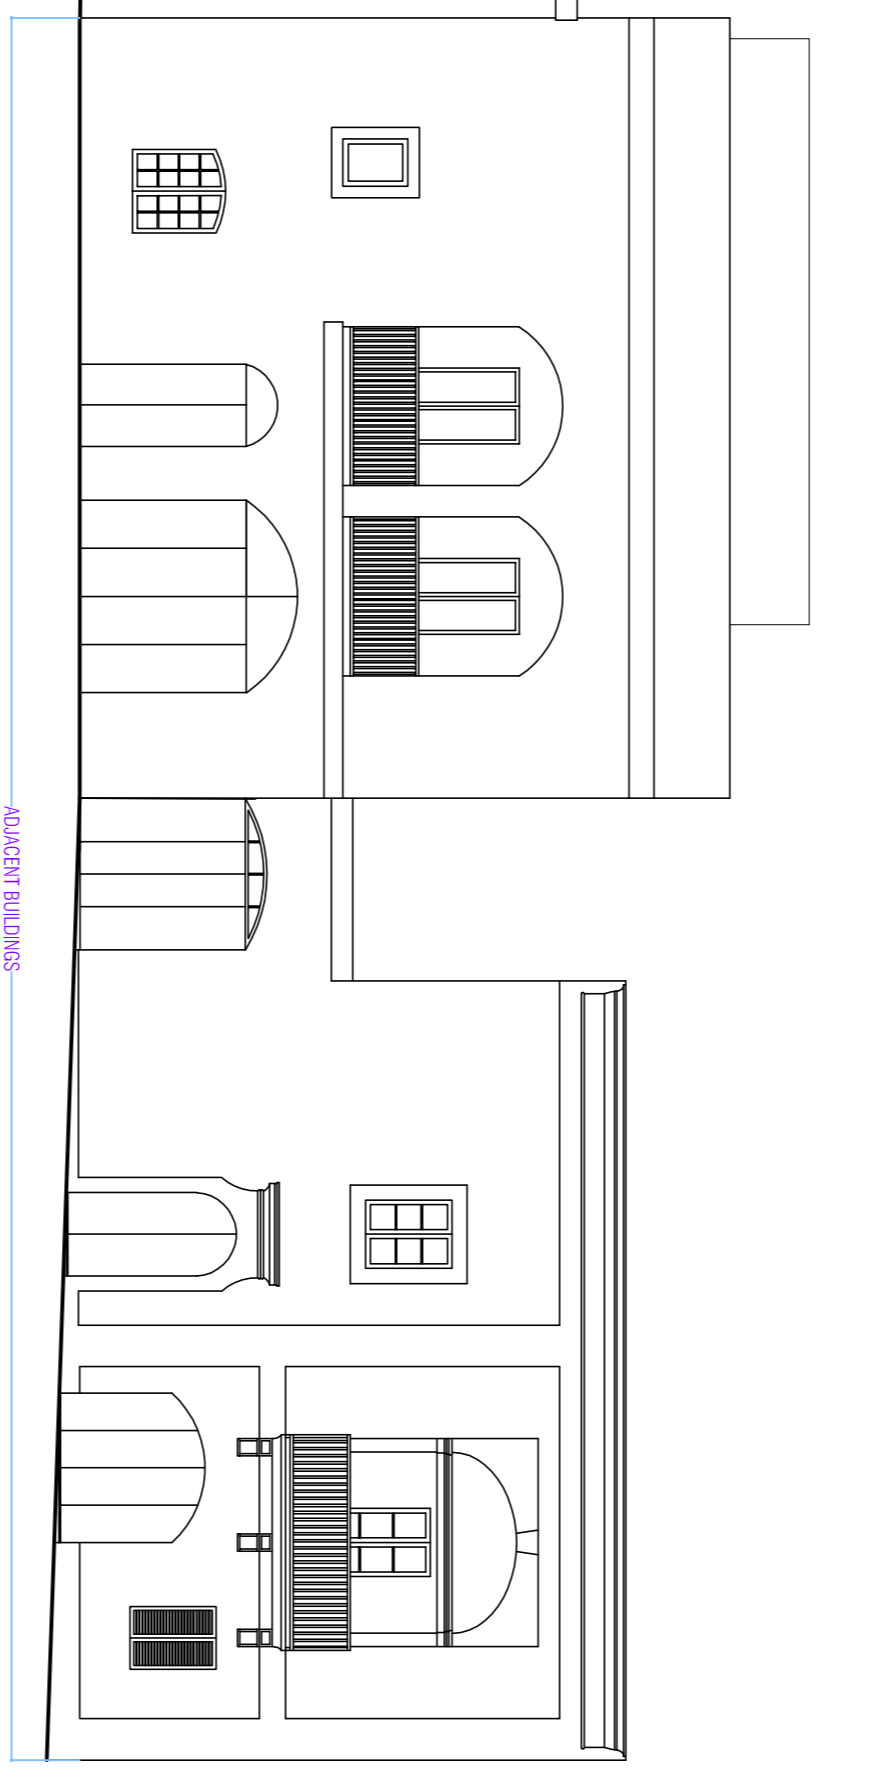


PROPOSED FRONT ELEVATION WITH ADJACENT BUILDINGS 1:100


Metric scale 1:50

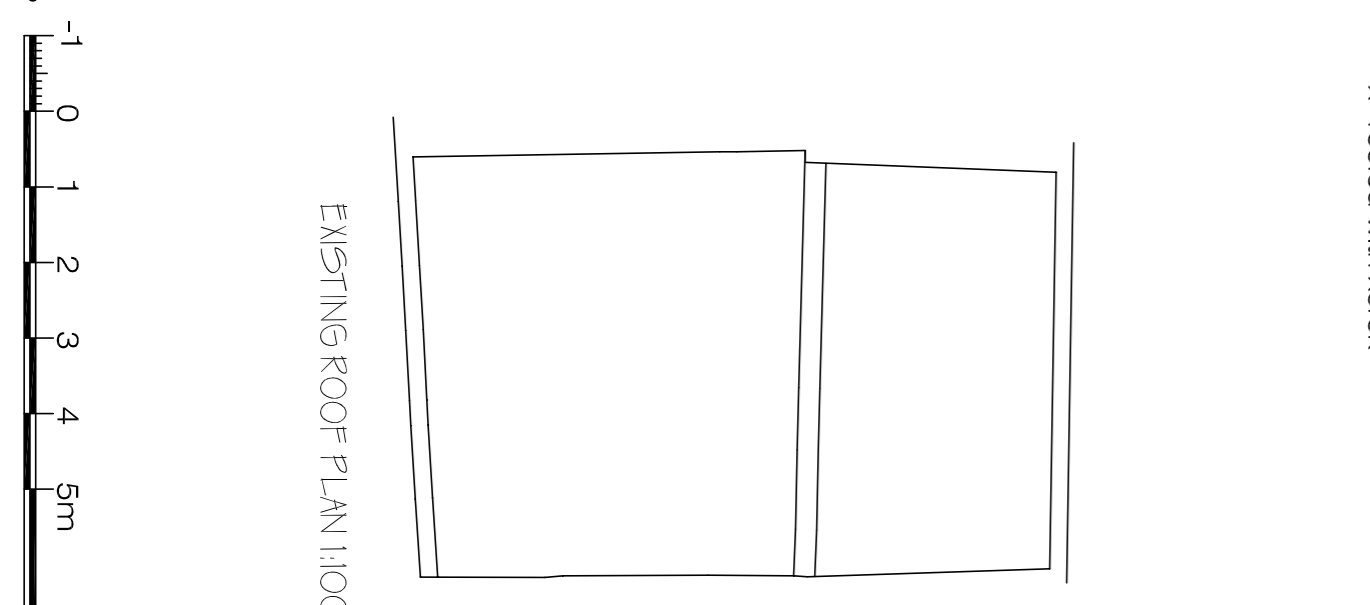

EXISTING ROOF PLAN 1:100

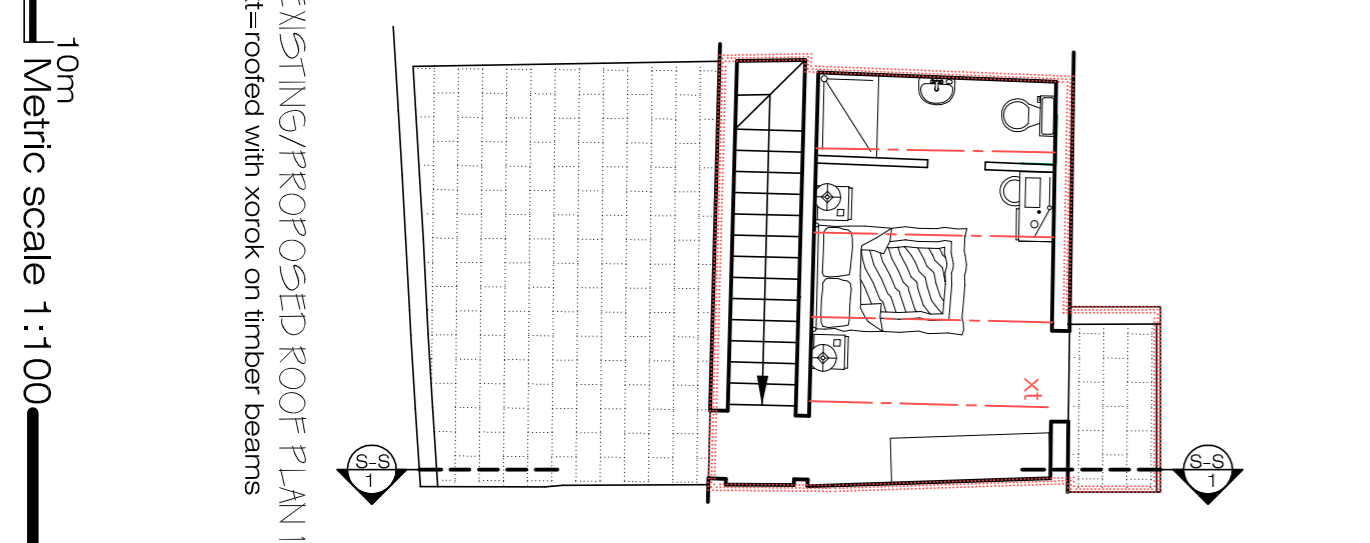

EXISTING/PROPOSED ROOF PLAN 1:100  
 xi=roofed with xorok on timber beams

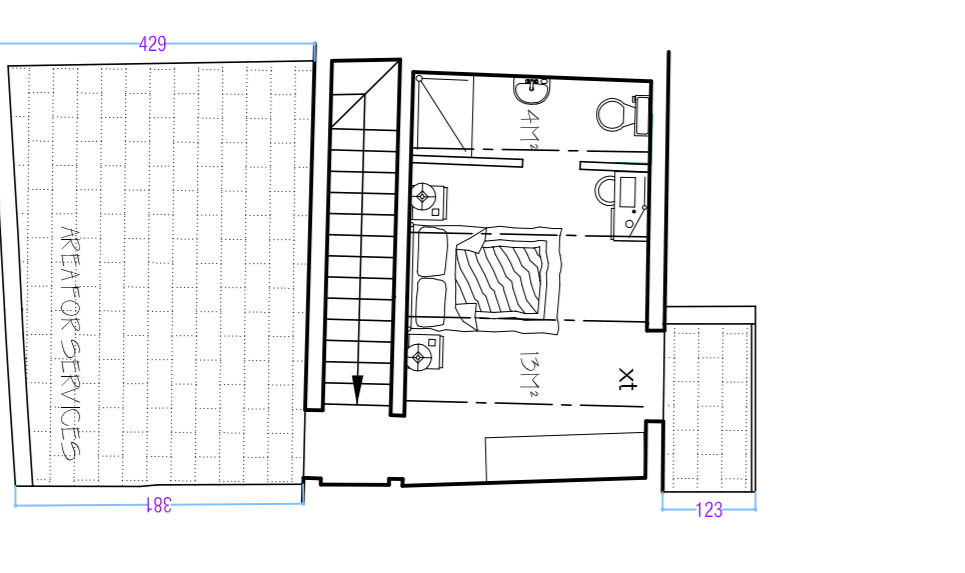

PROPOSED ROOF PLAN 1:100  
 xi=roofed with xorok on timber beams

Metric scale 1:50

Metric scale 1:100