

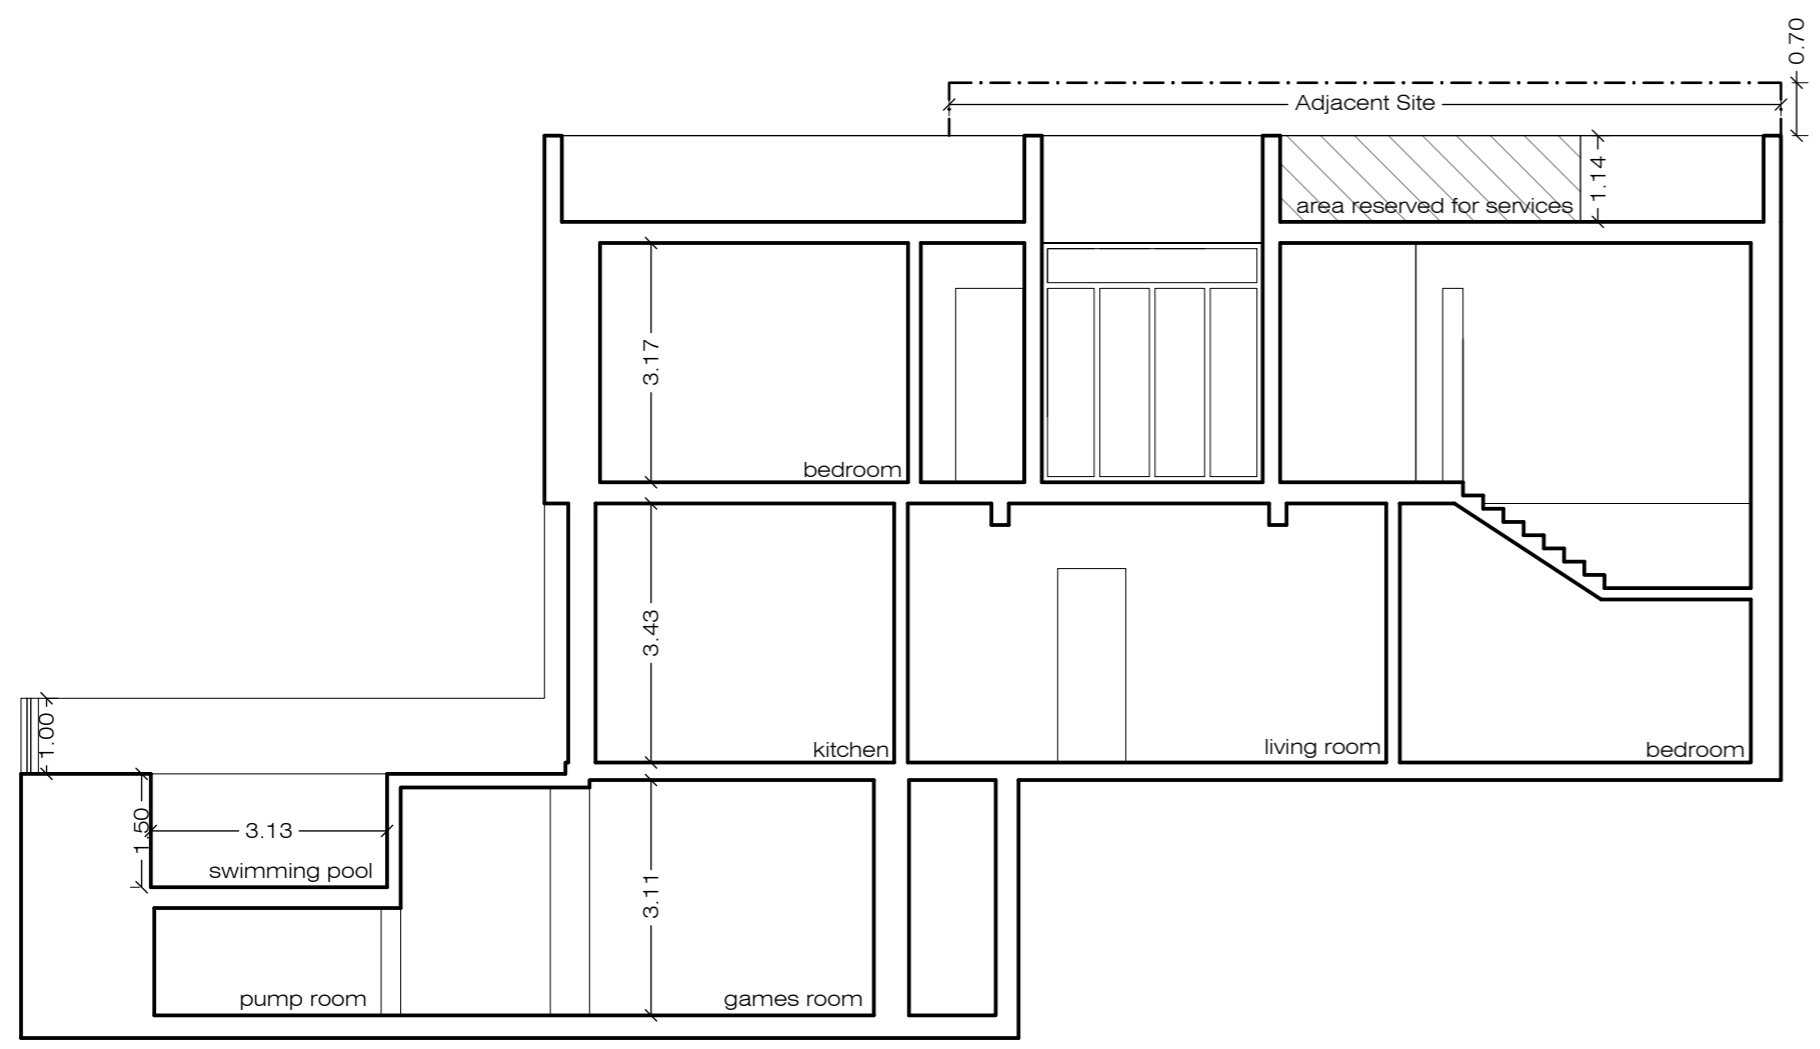
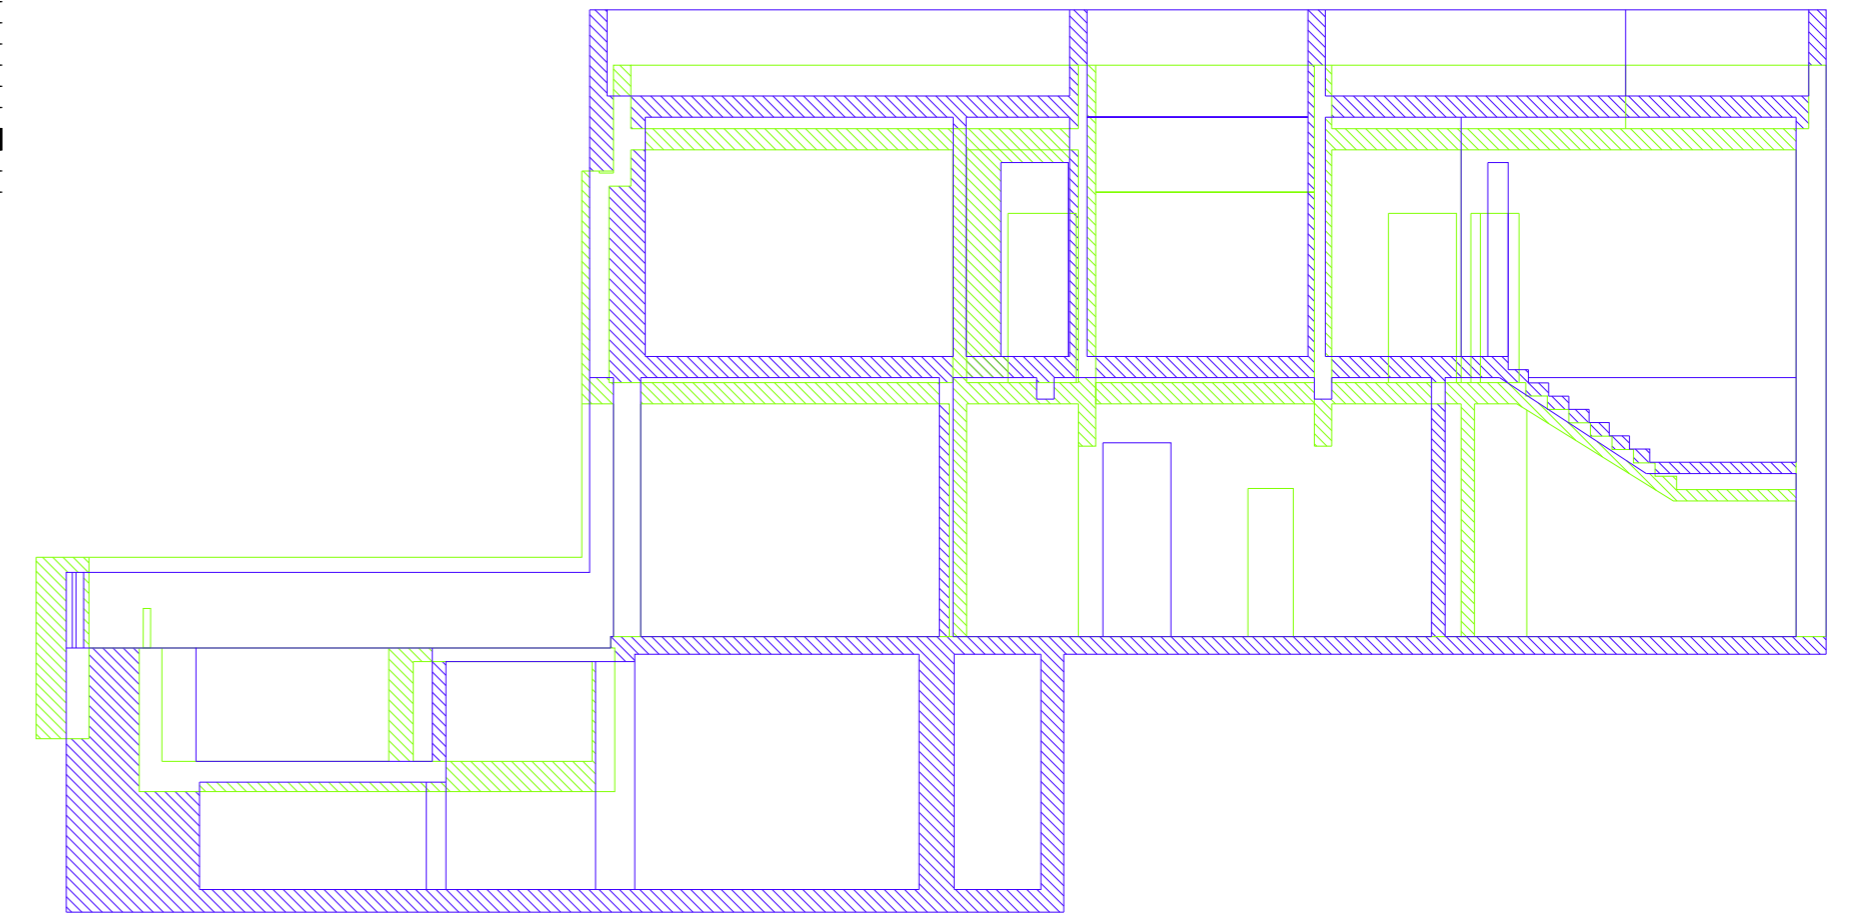




Section A-A **through building**  
Scale 1:100

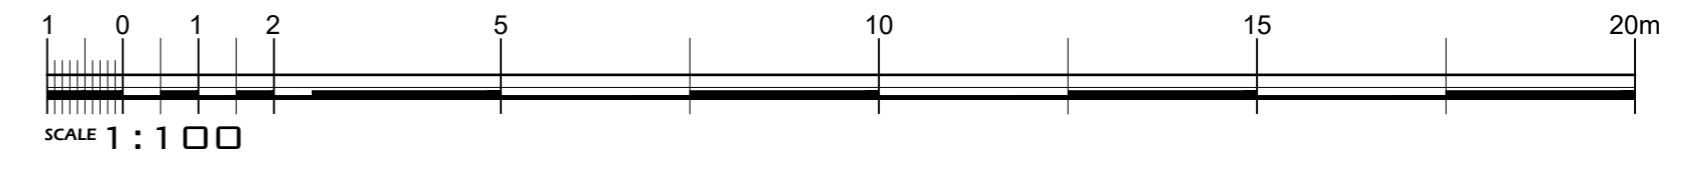


Section C-C **through building**  
Scale 1:100

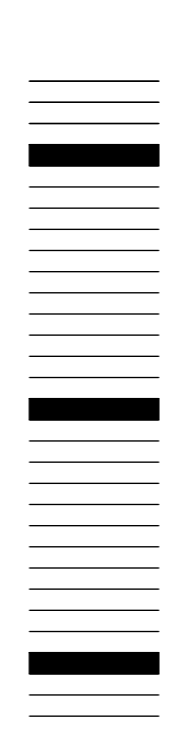


Section B-B **through building**  
Scale 1:100

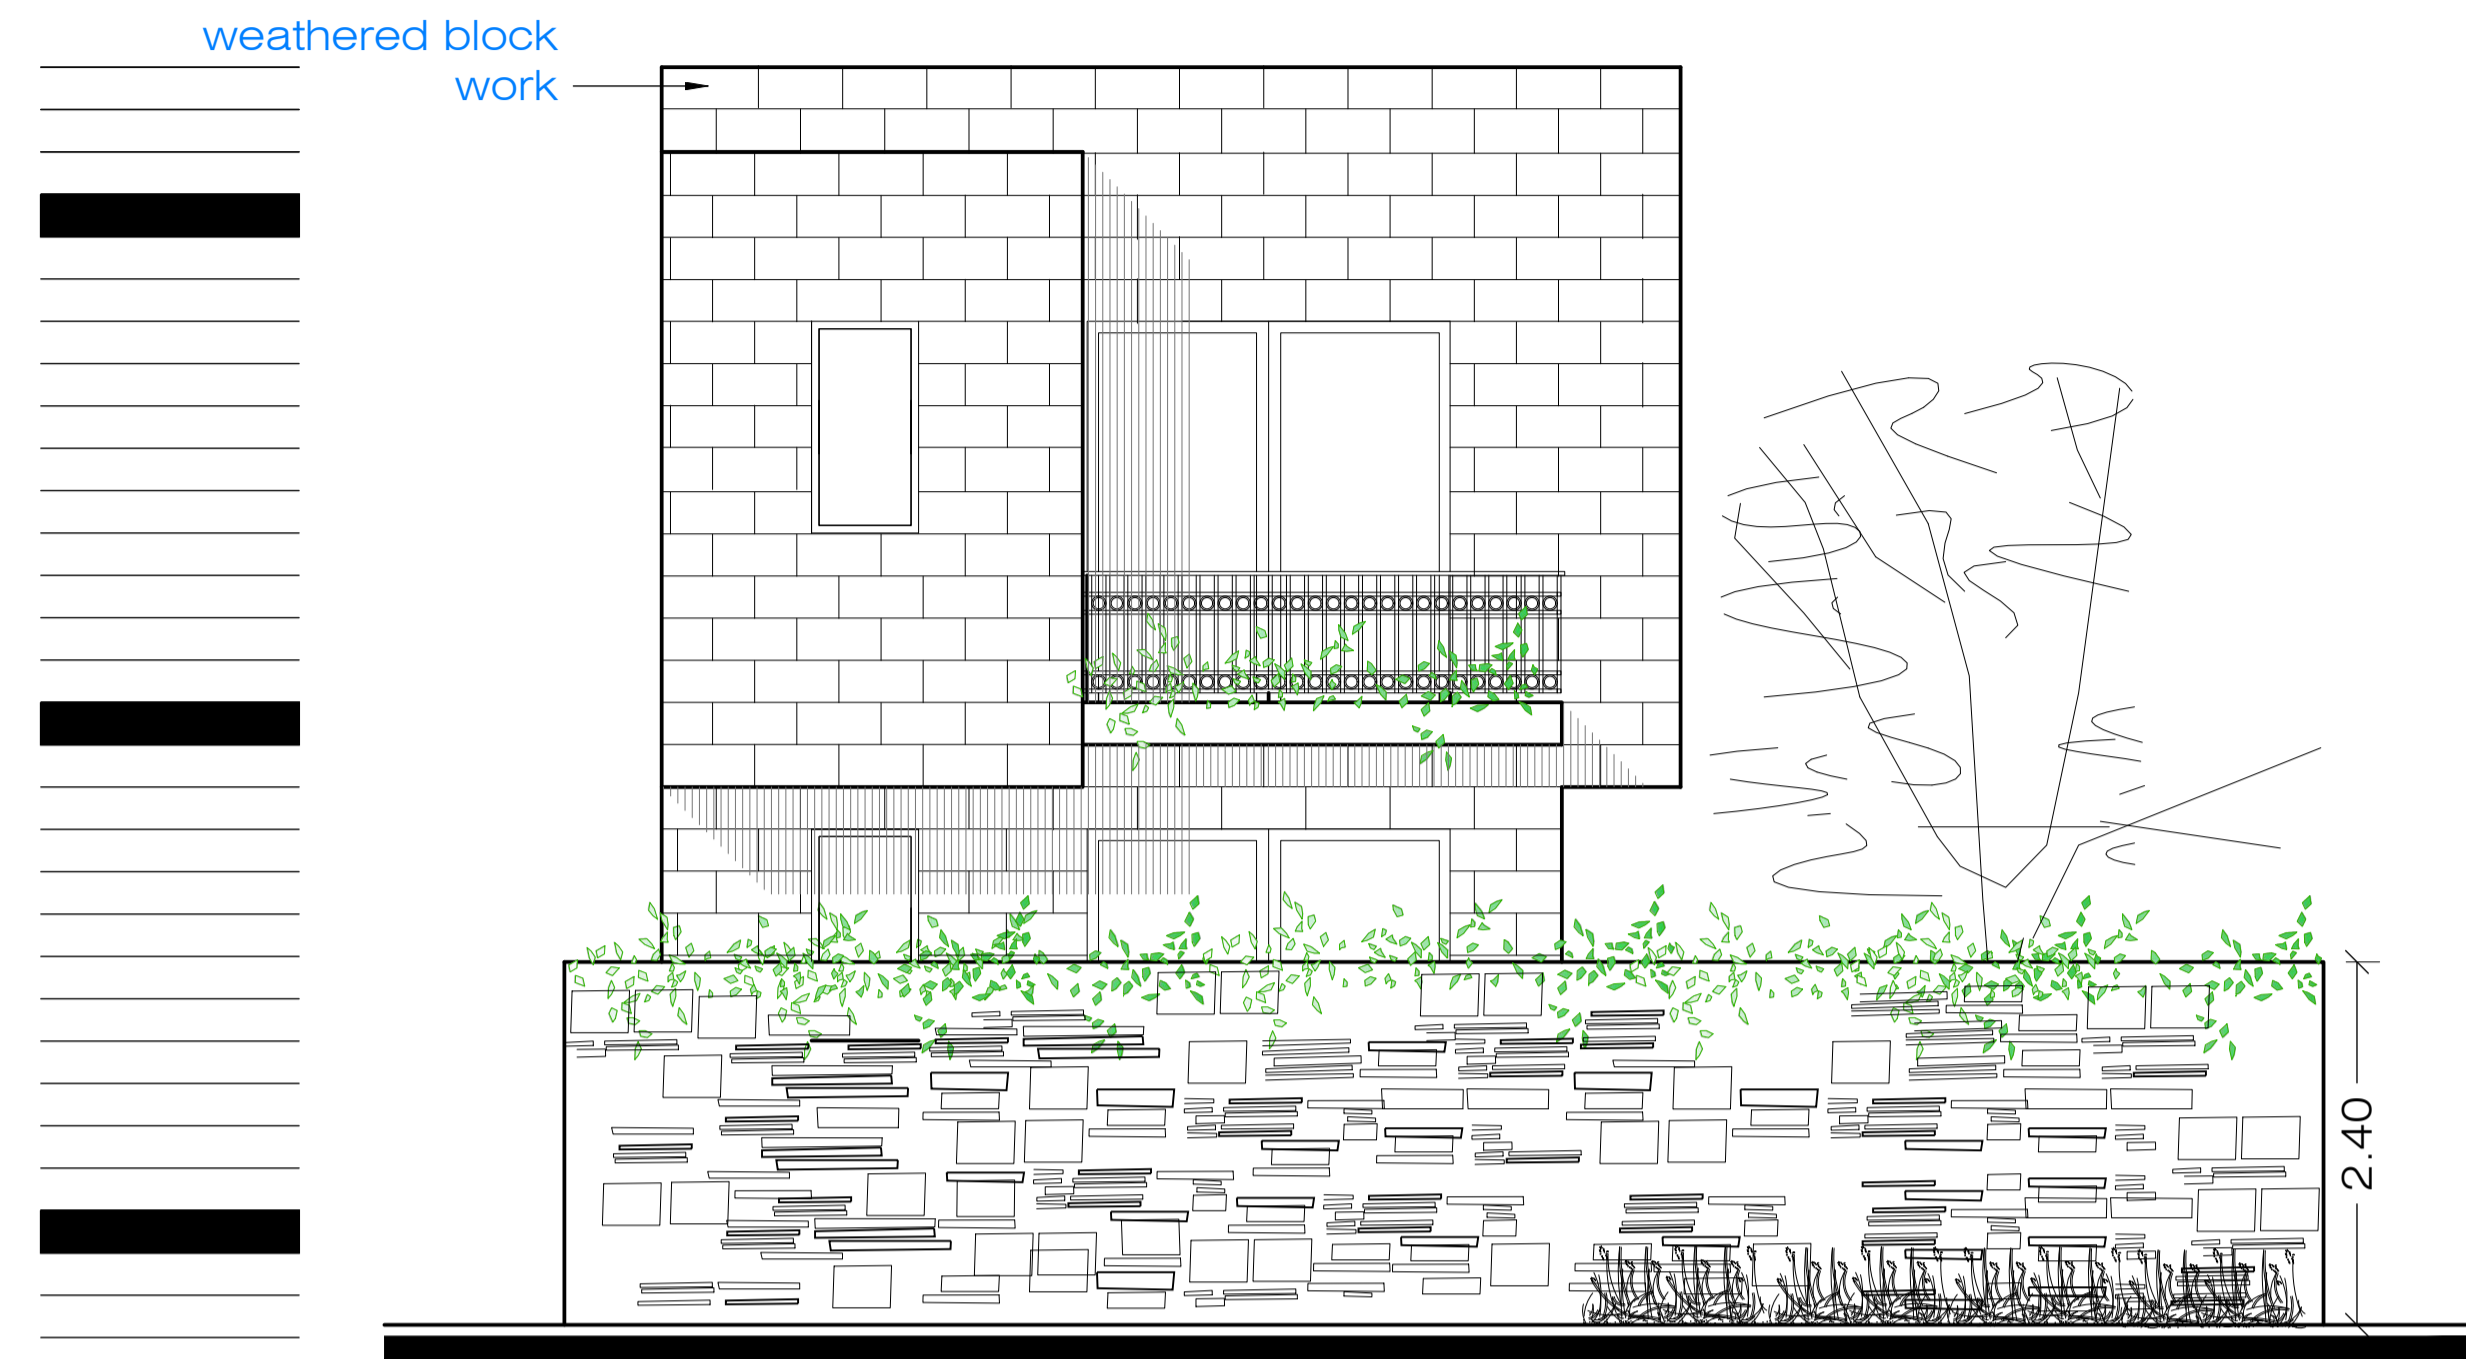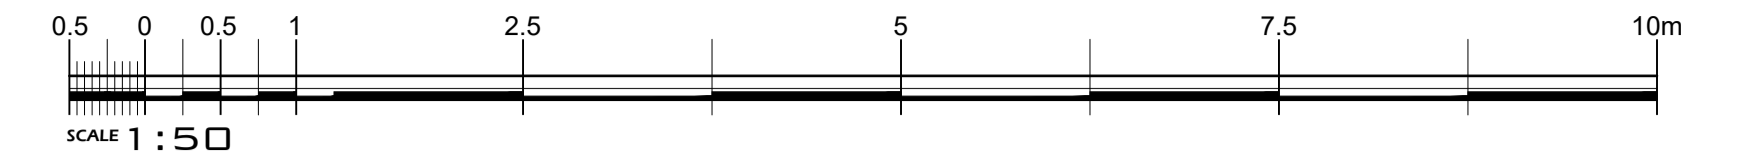


○ Approved **back elevation**  
Scale 1:50

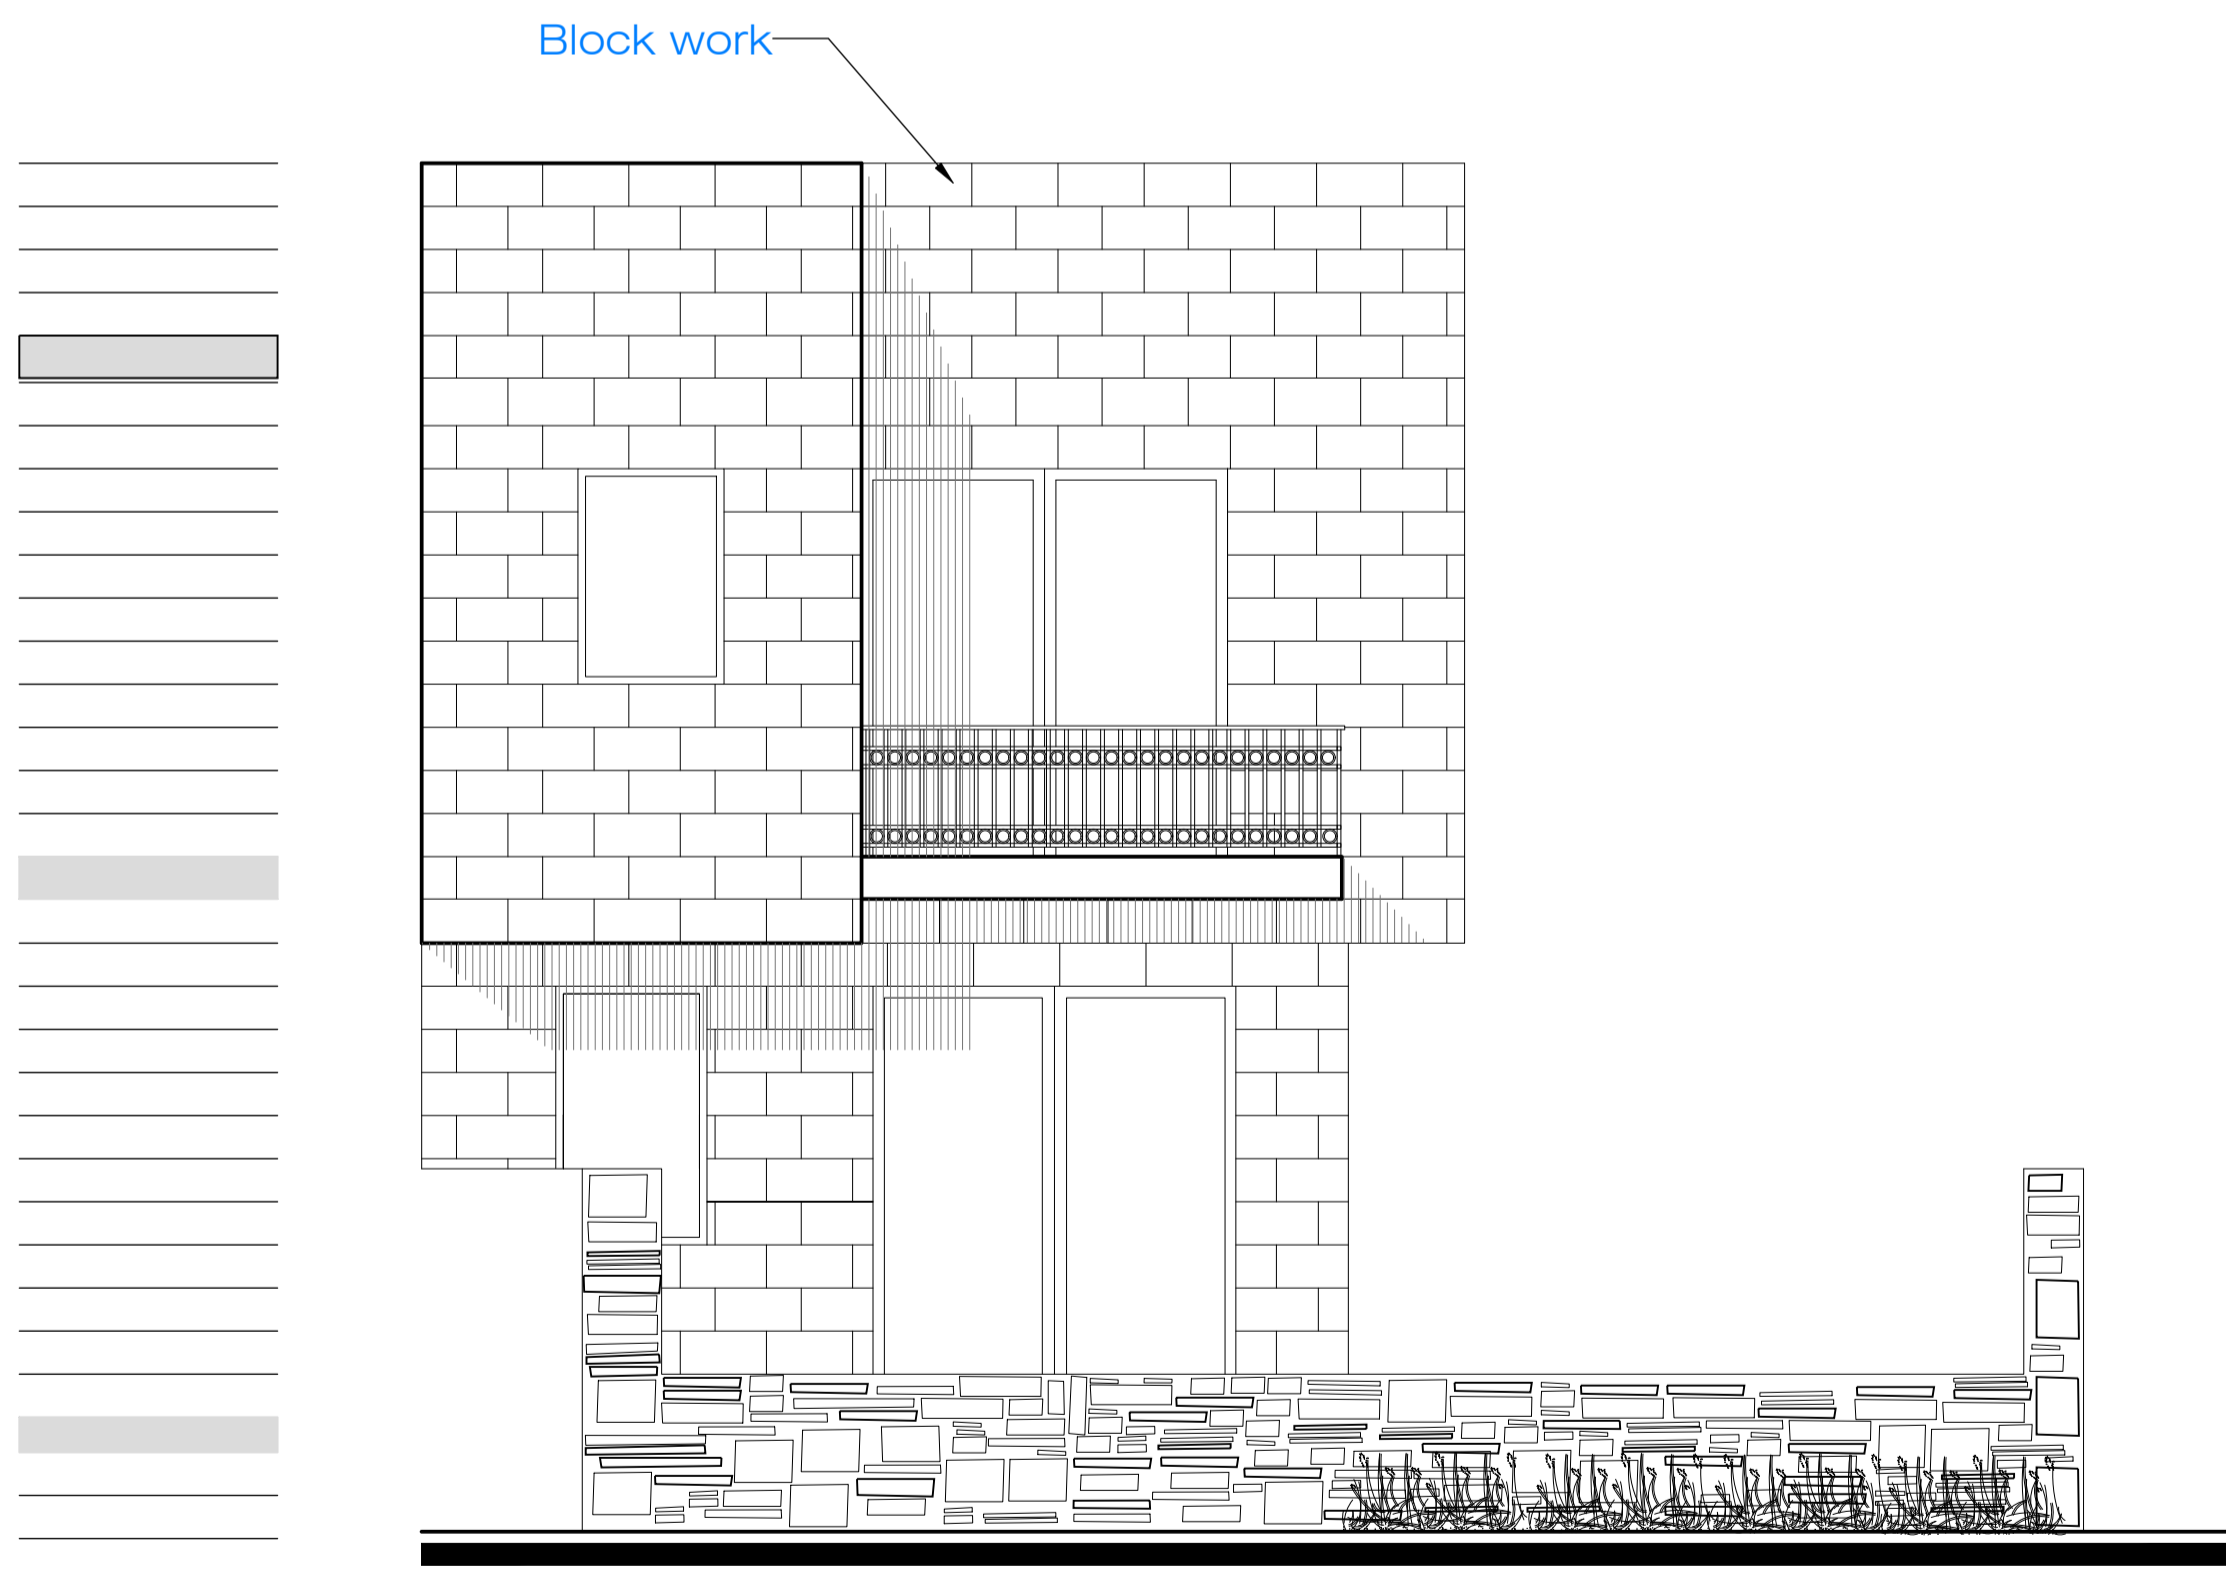

○ Existing **back elevation**  
Scale 1:50

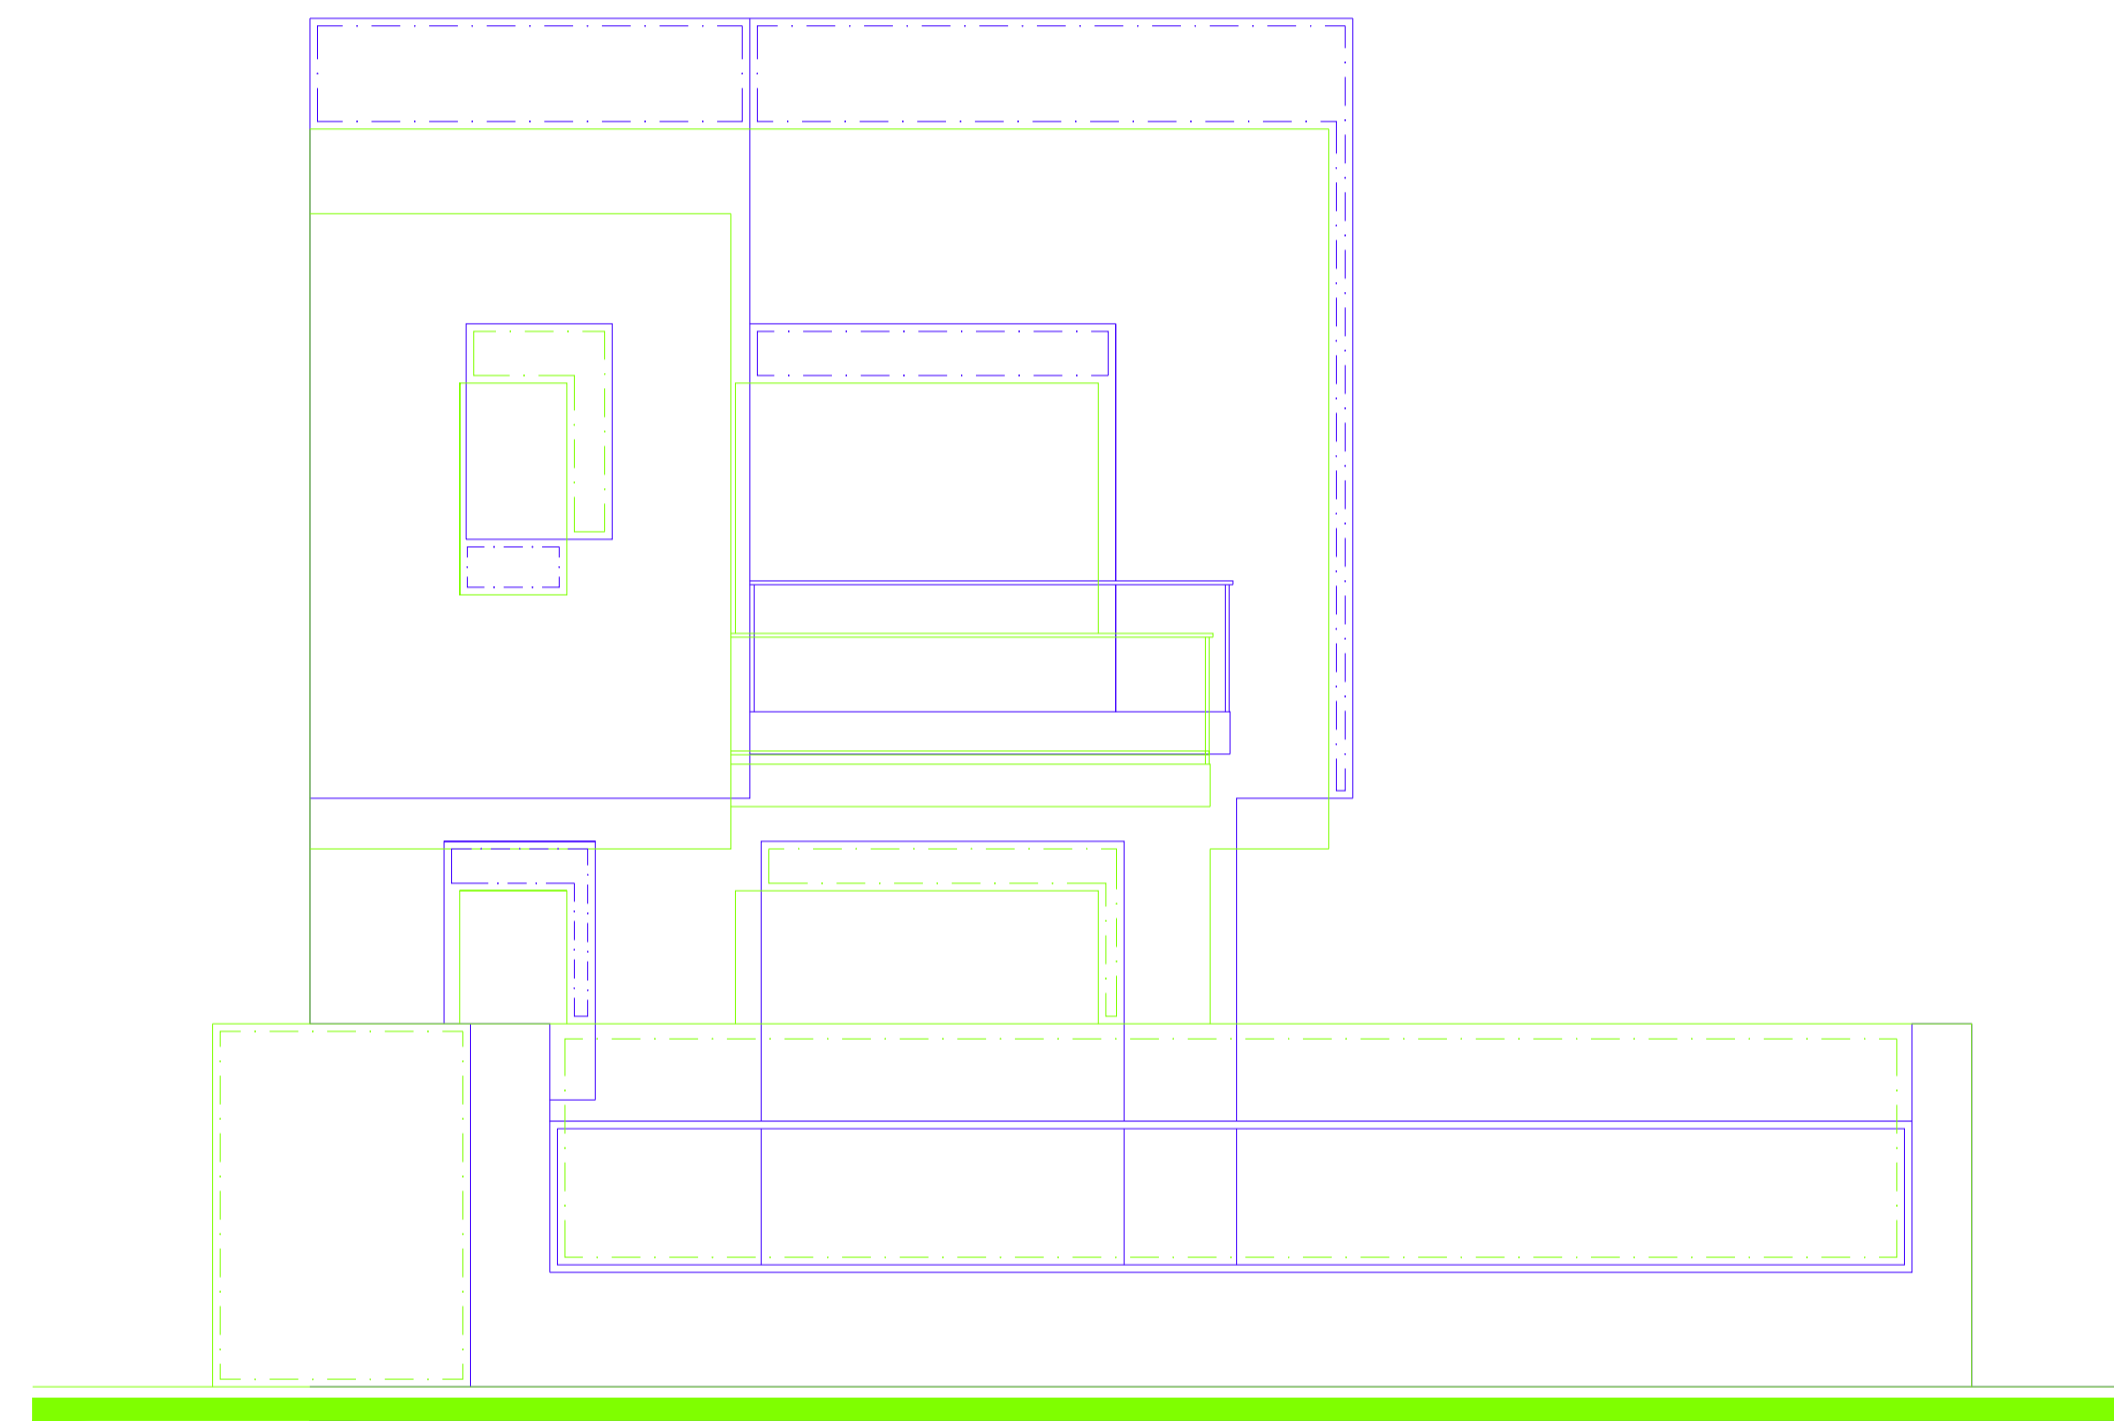


○ Existing/Approved **back elevation**  
Scale 1:50

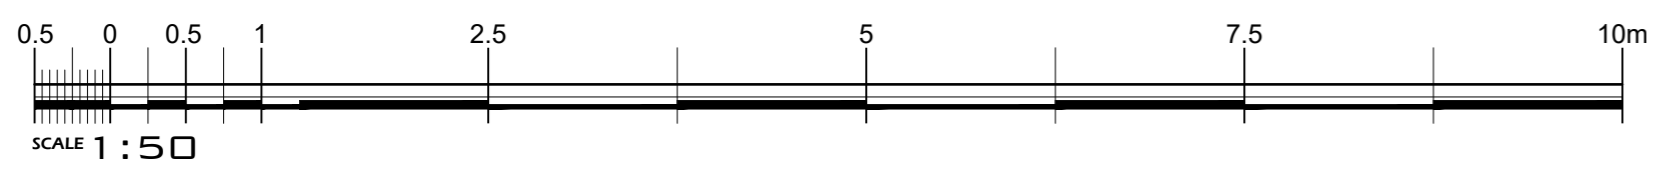


weathered block work

rubble wall

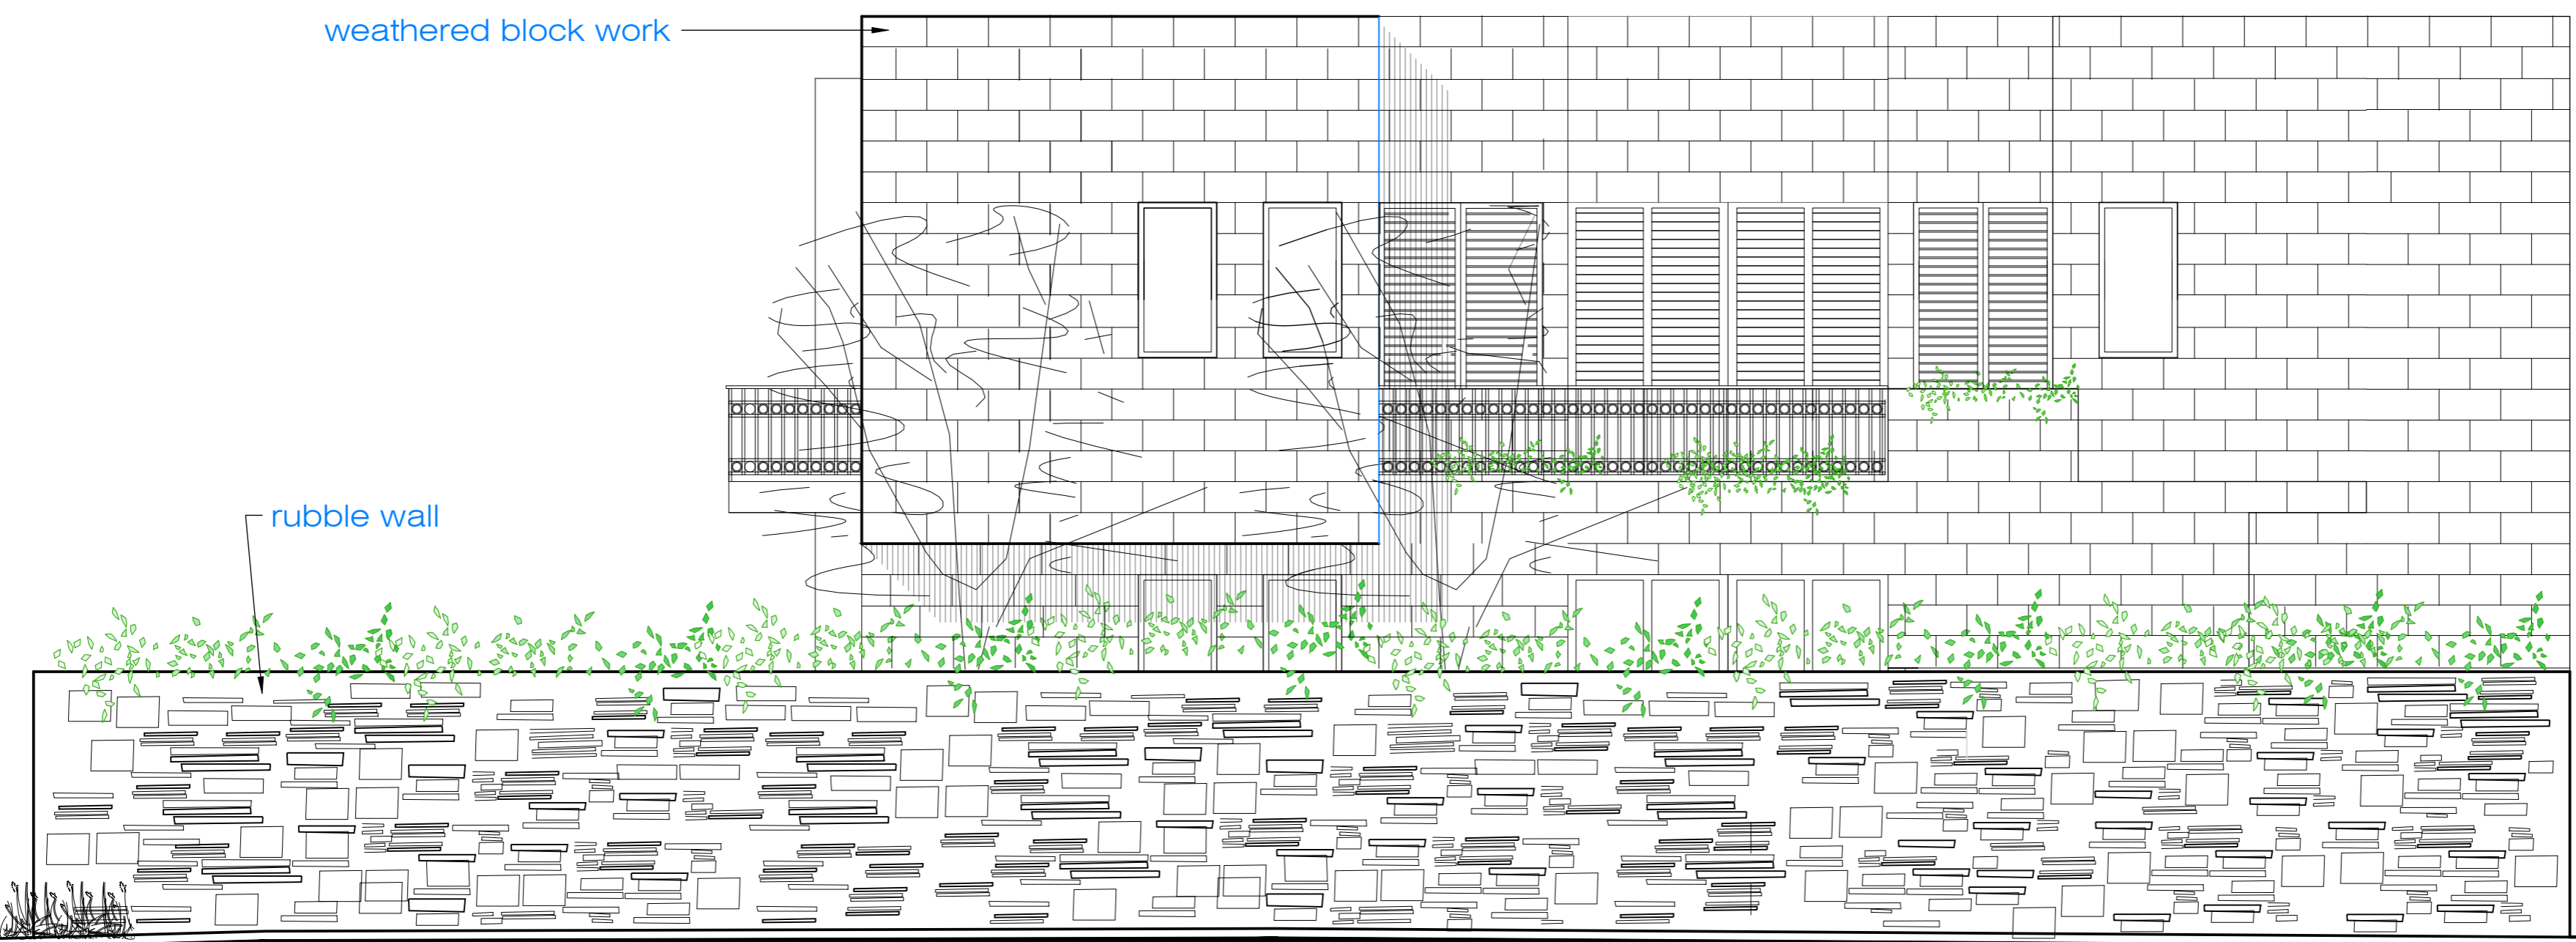


Approved **side elevation**  
Scale 1:50

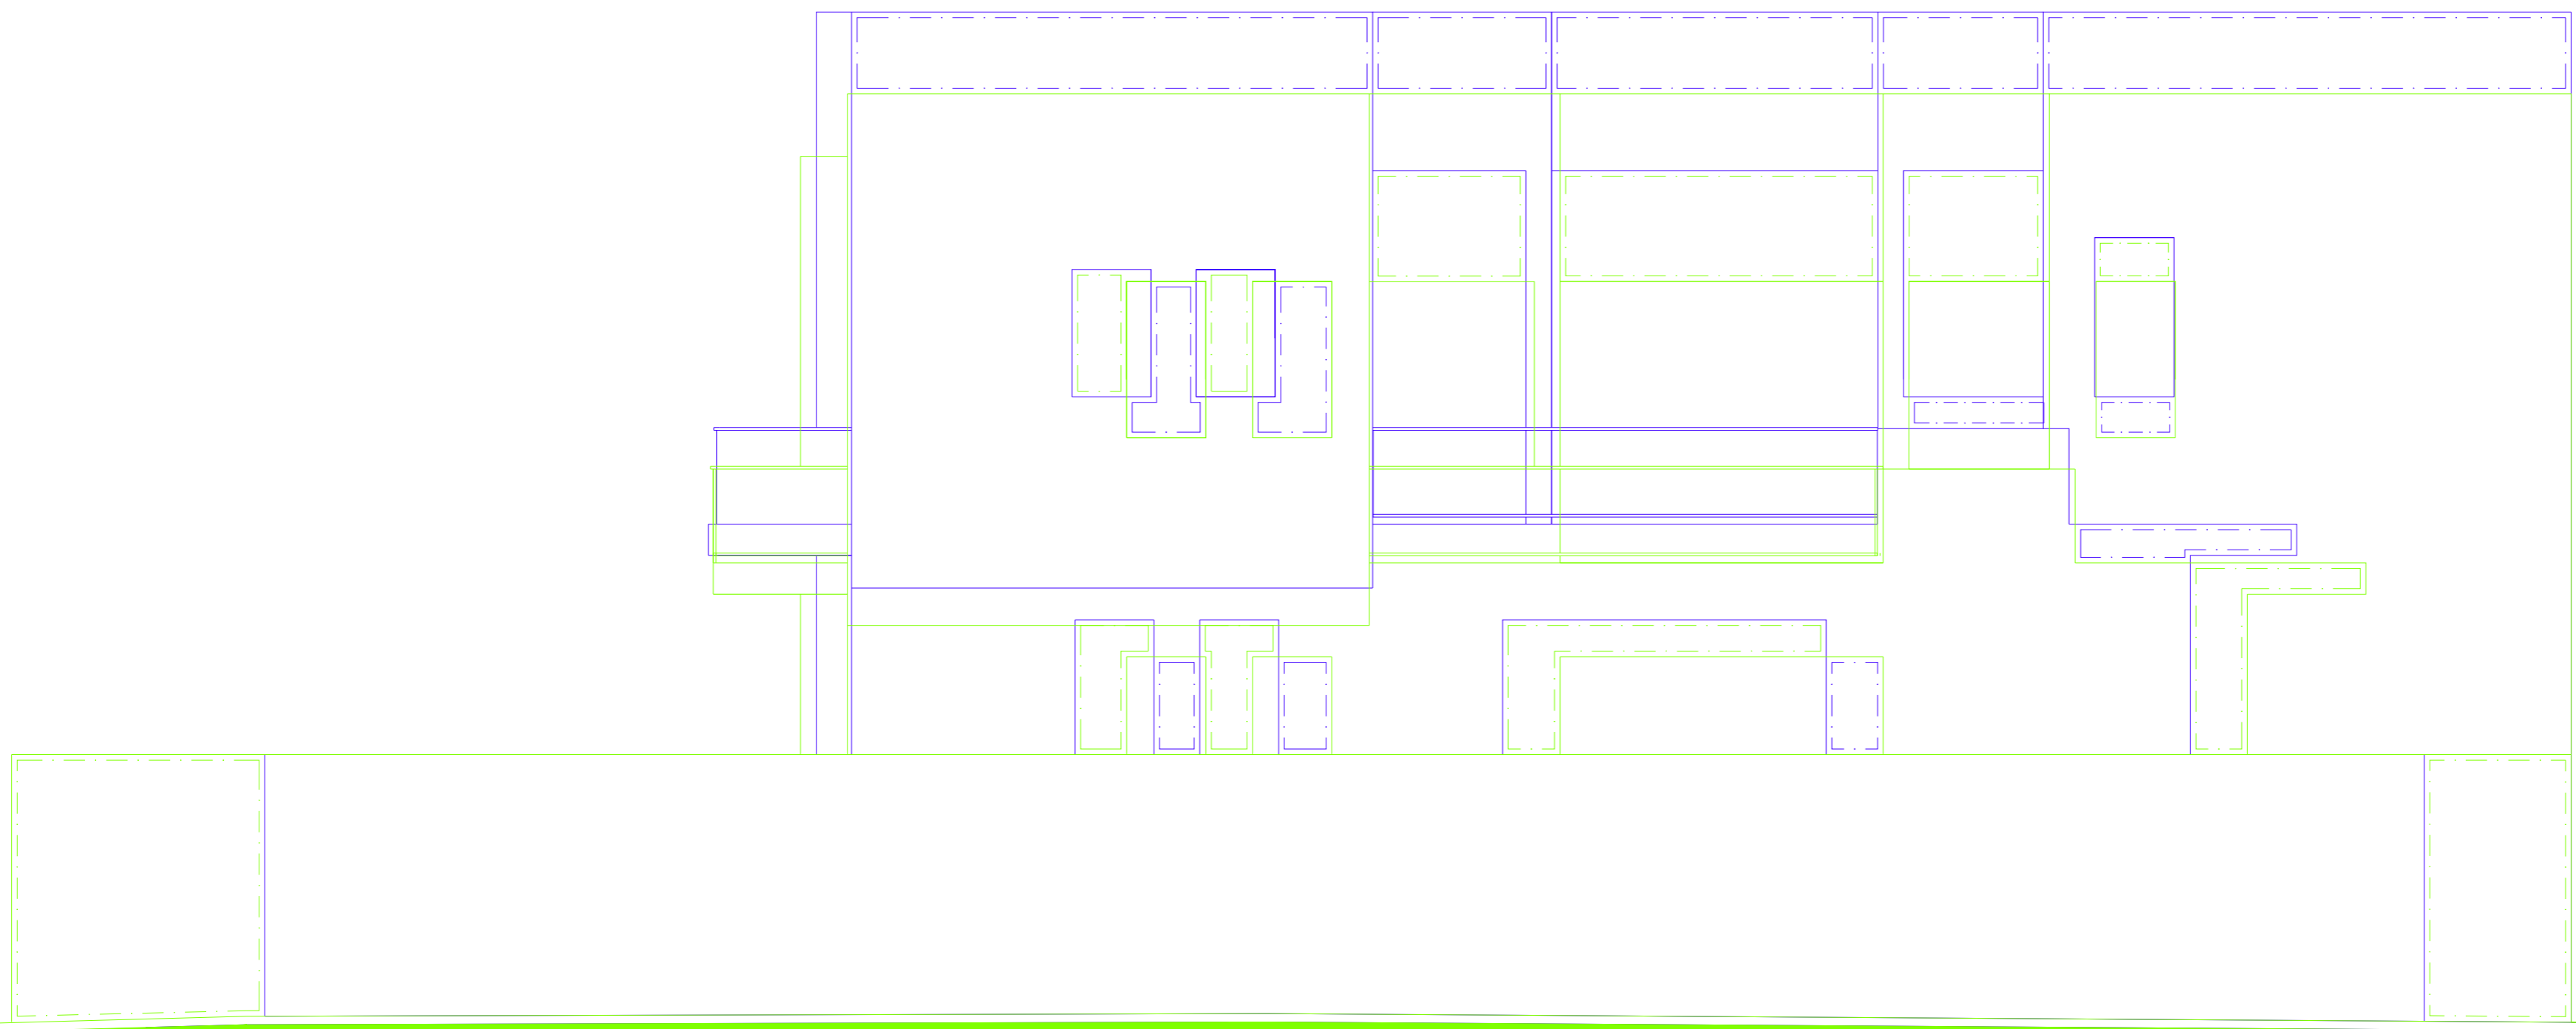


Existing/Approved **side elevation**  
Scale 1:50

Block work


Rubble wall

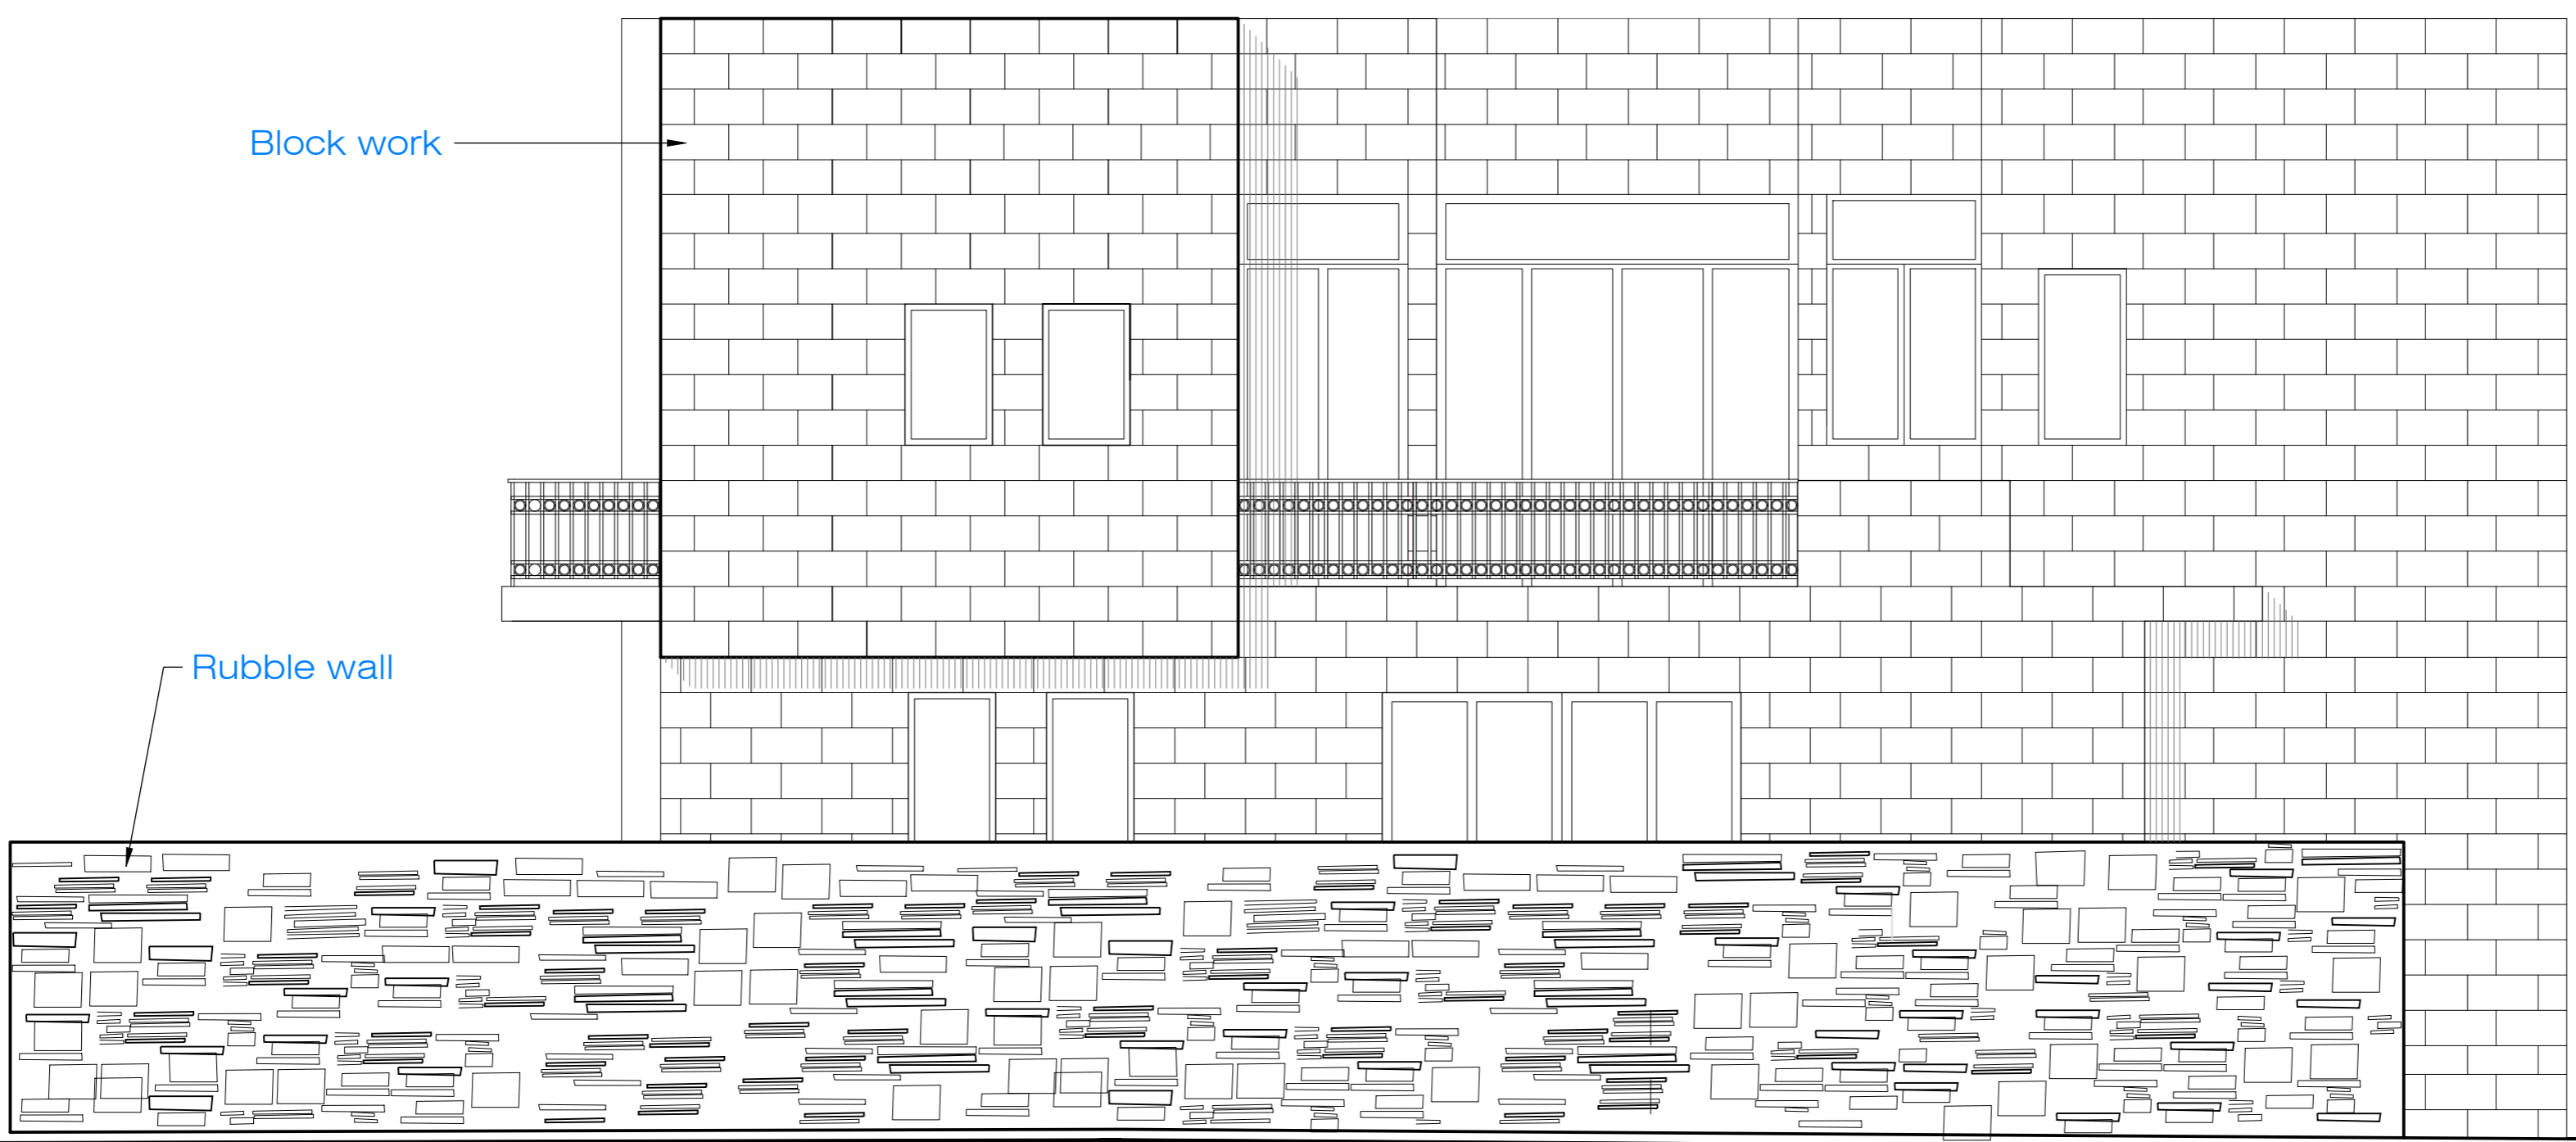


Existing **back elevation**  
Scale 1:50

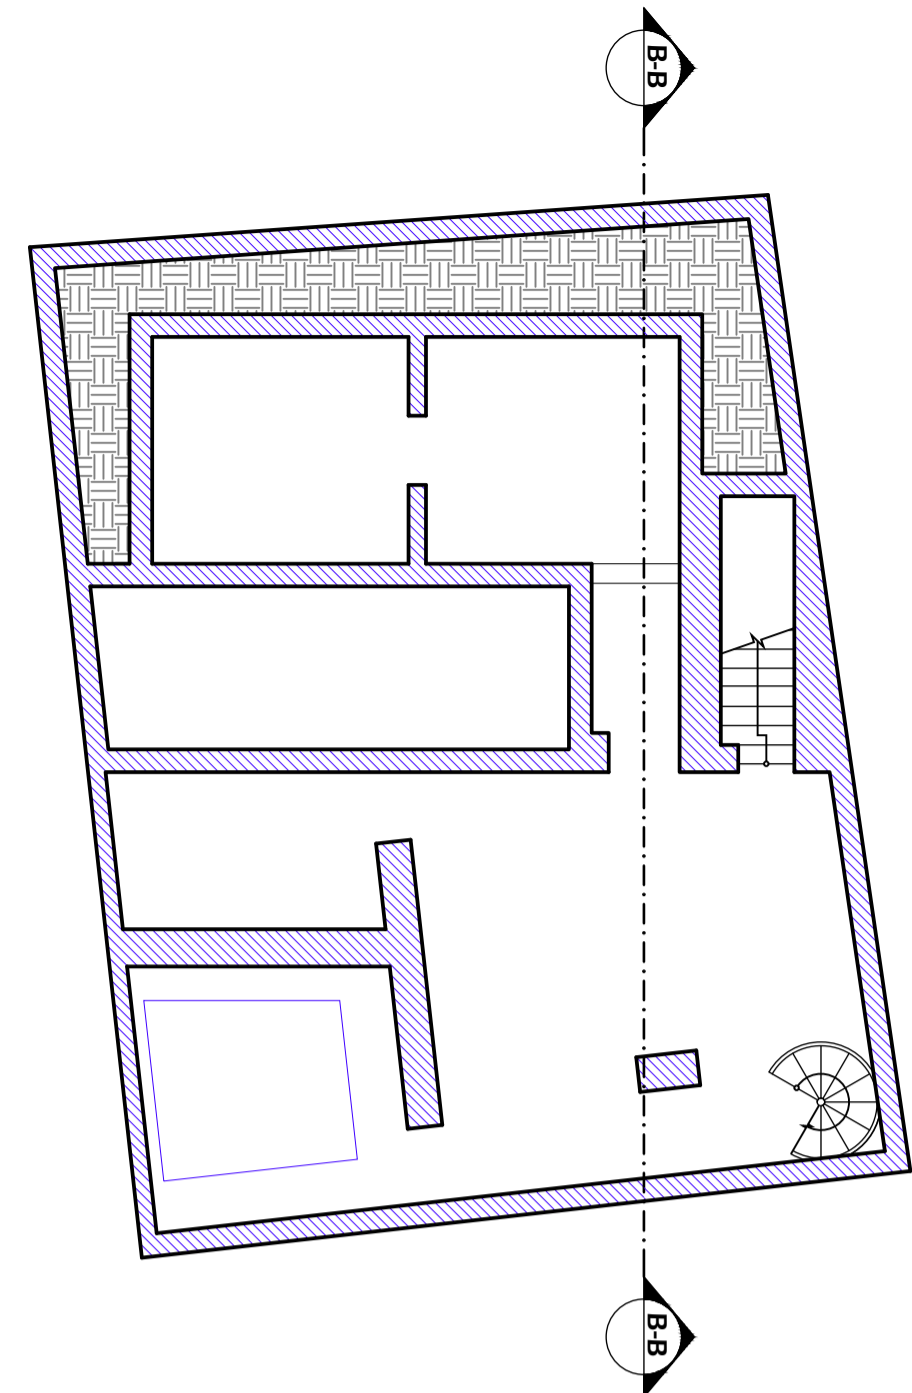


Existing/Approved **basement plan**  
Scale 1:100

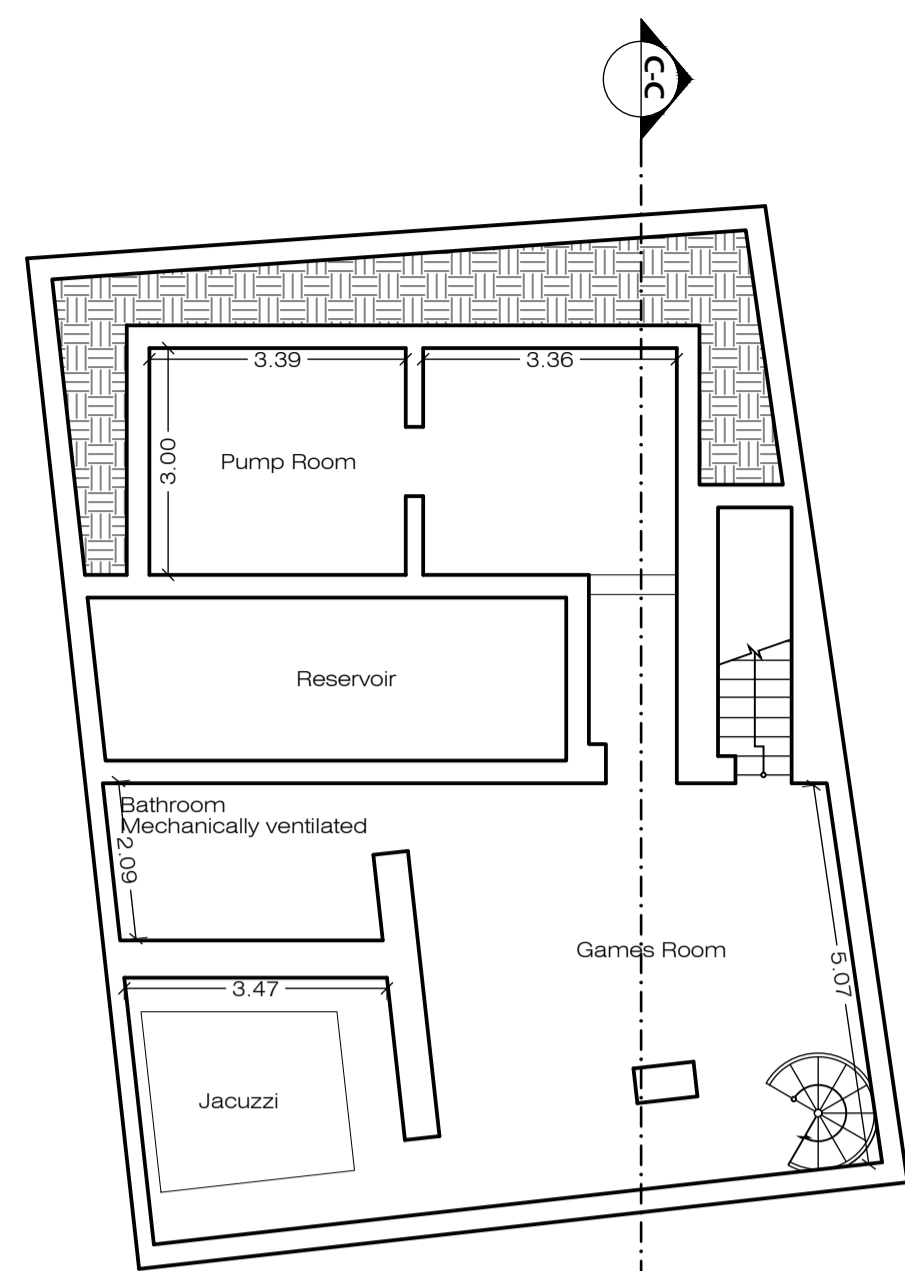


Proposed **basement plan**  
Scale 1:100

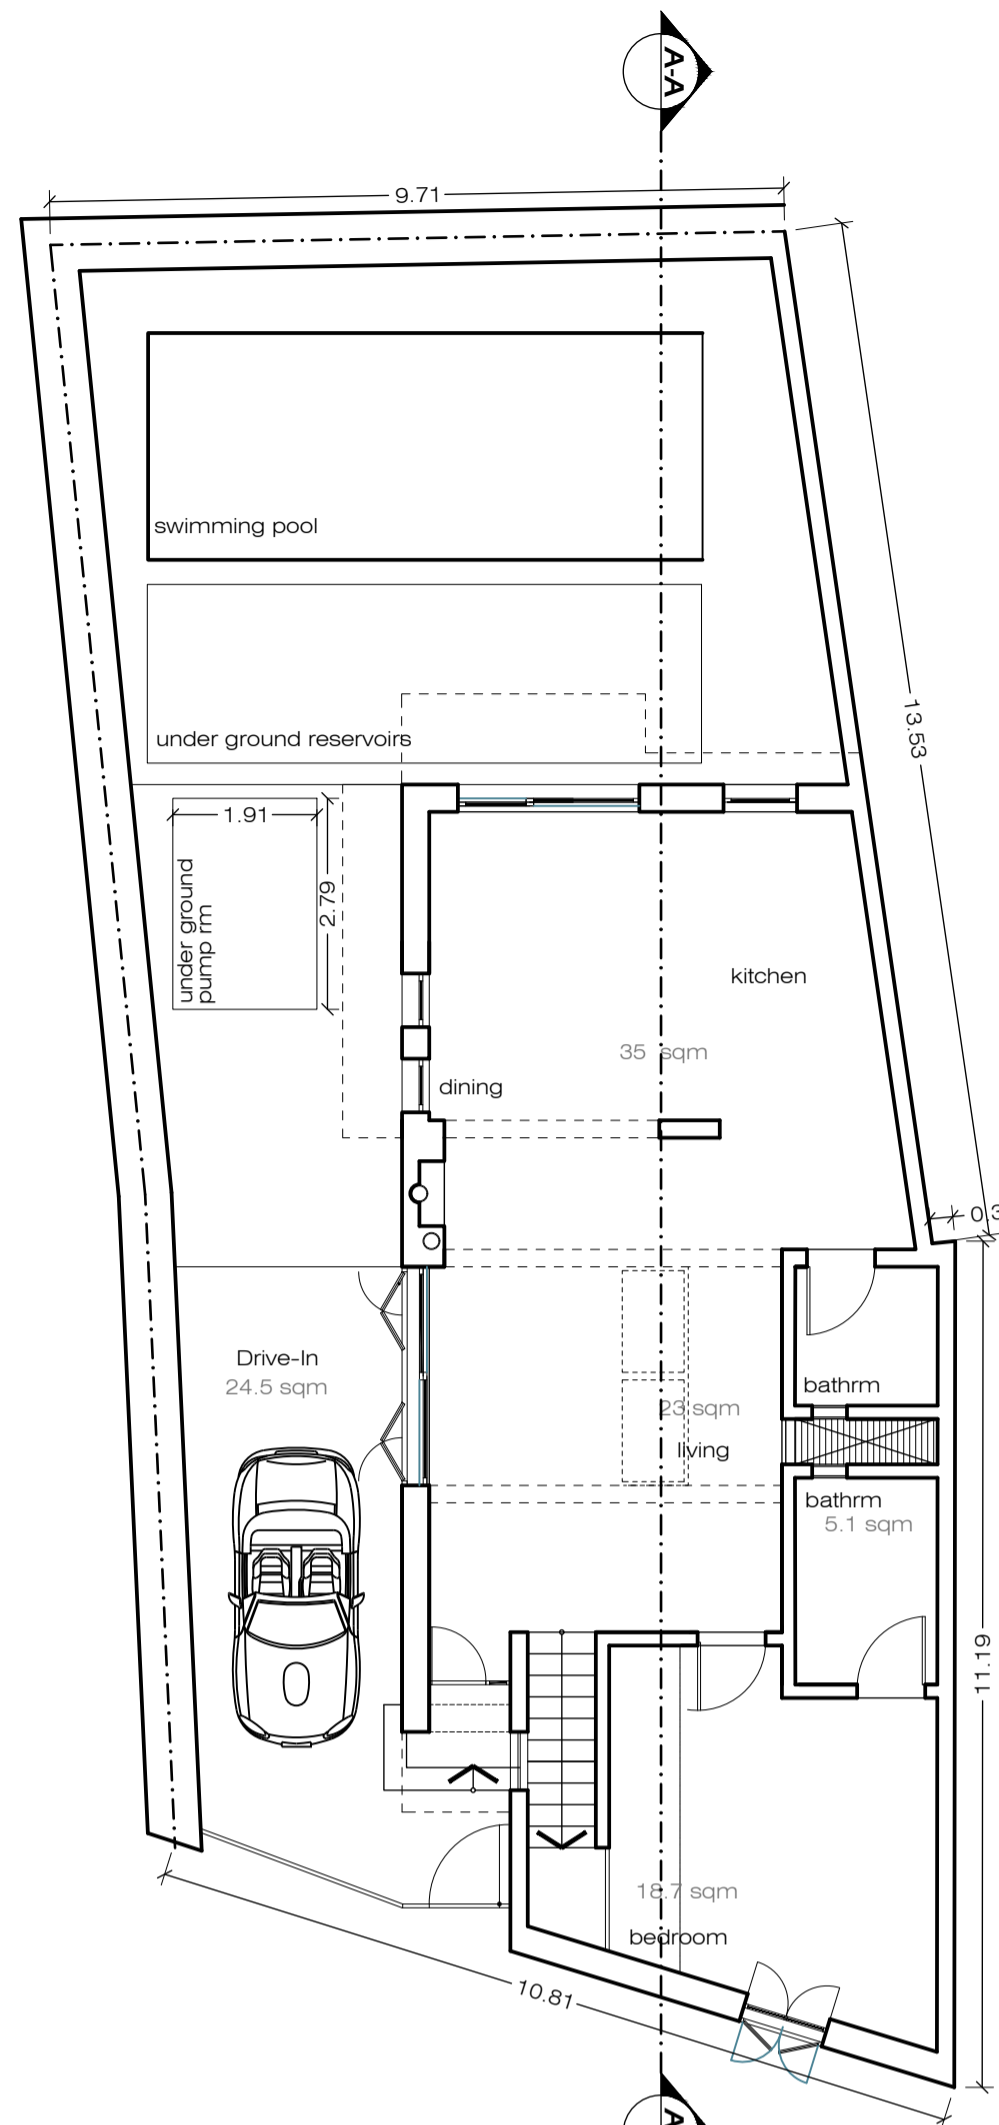



Approved **ground floor plan**  
Scale 1:100

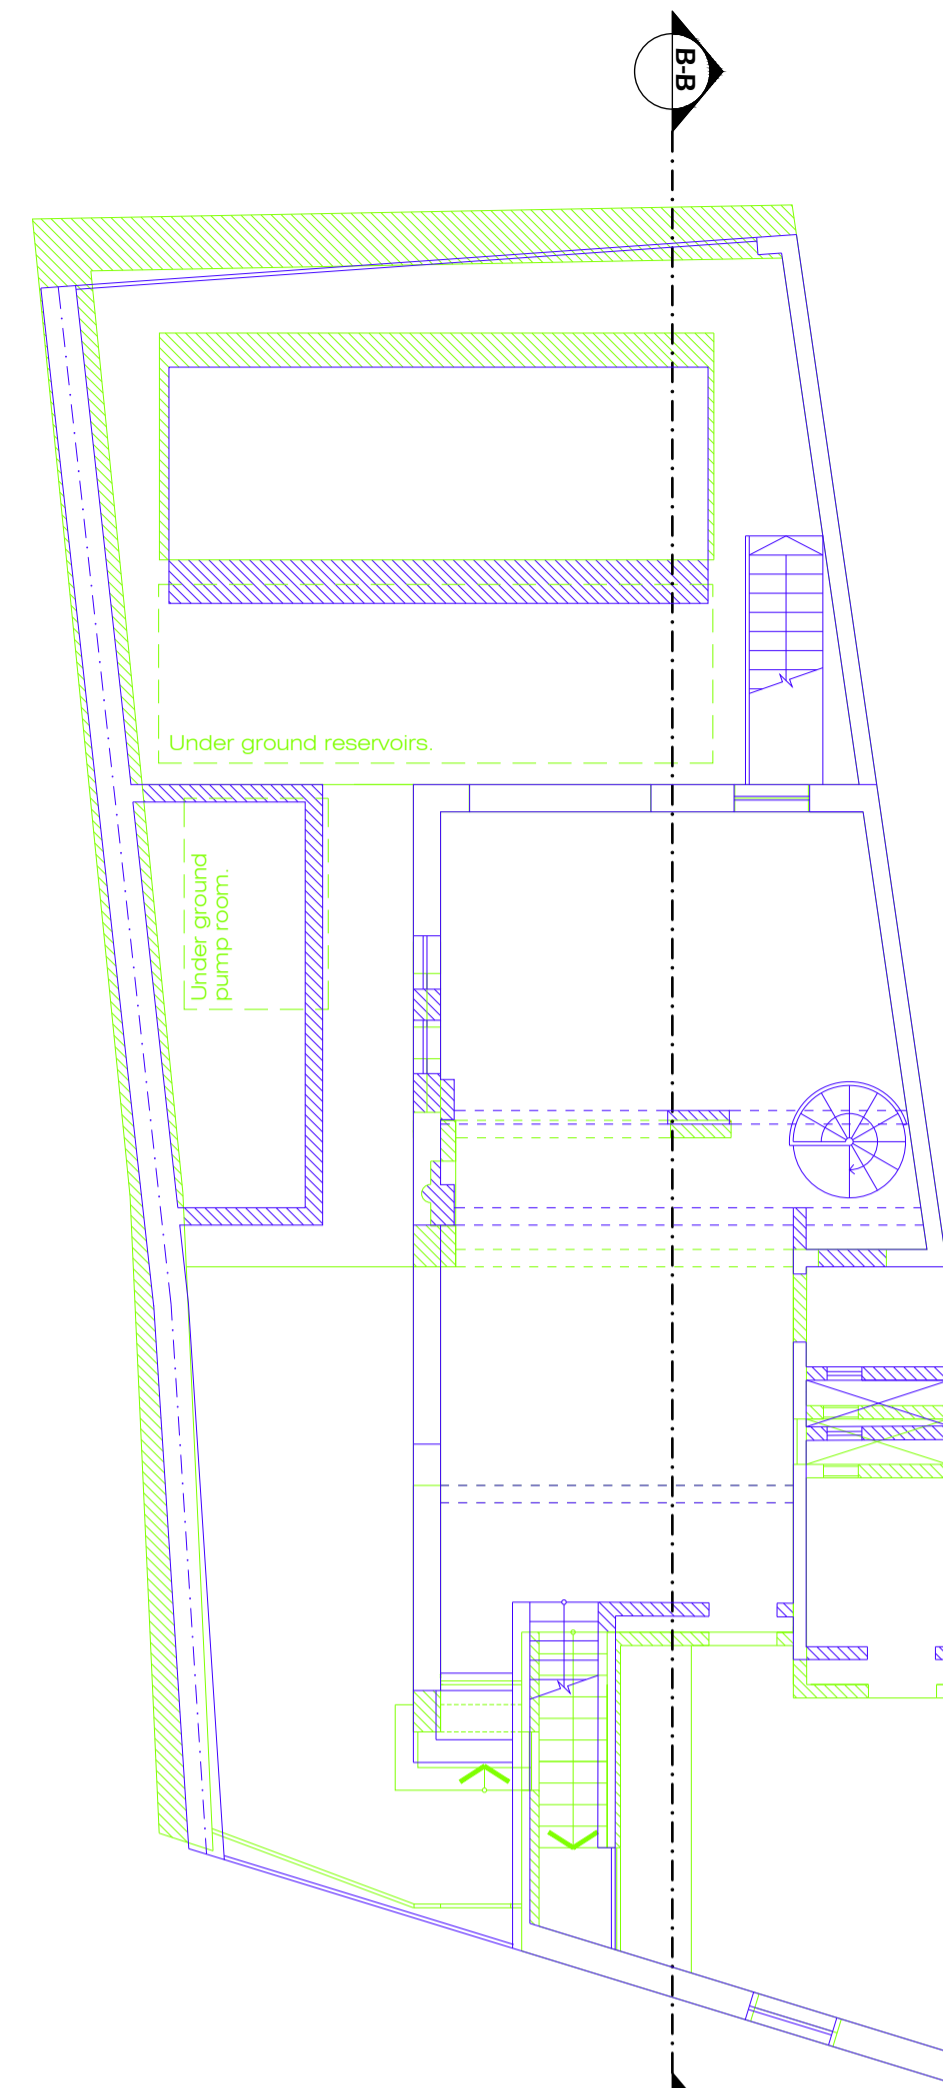


Existing/Approved **ground floor plan**  
Scale 1:100

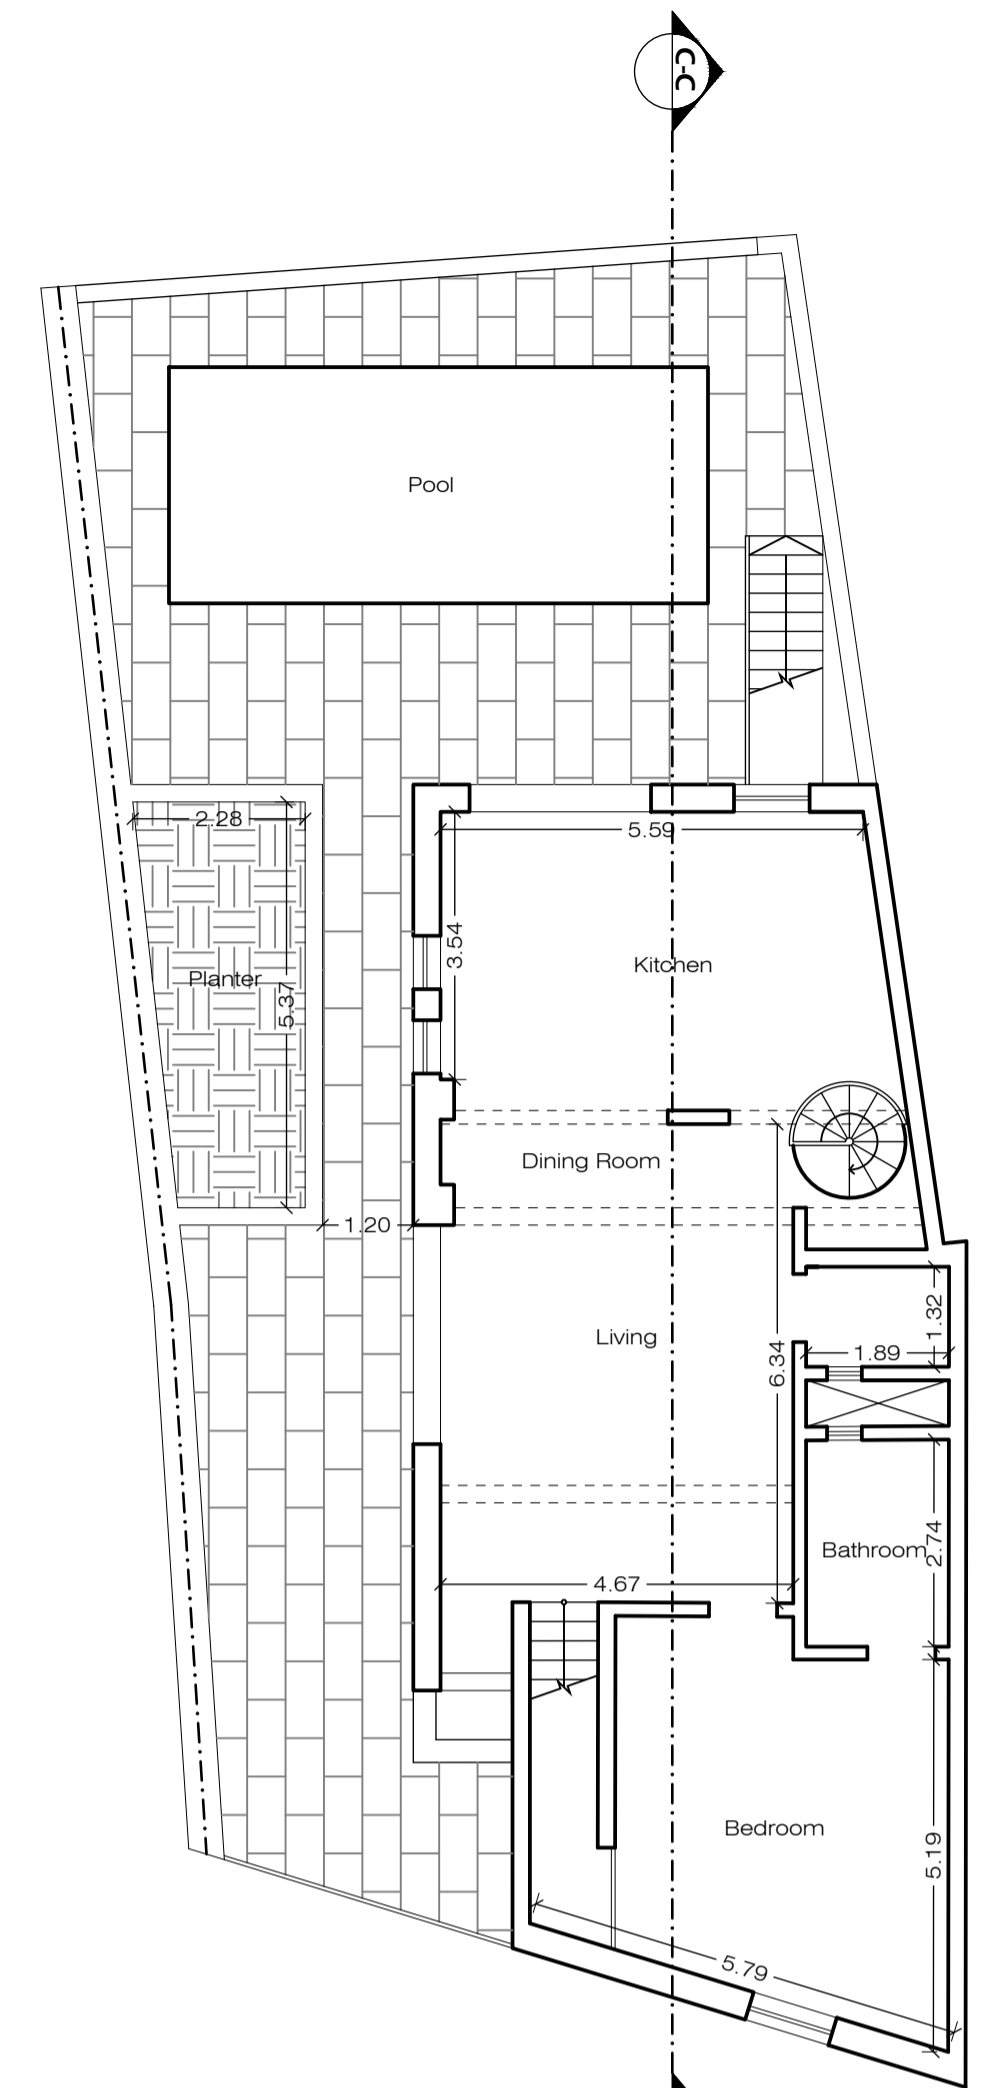


Proposed **ground floor plan**  
Scale 1:100

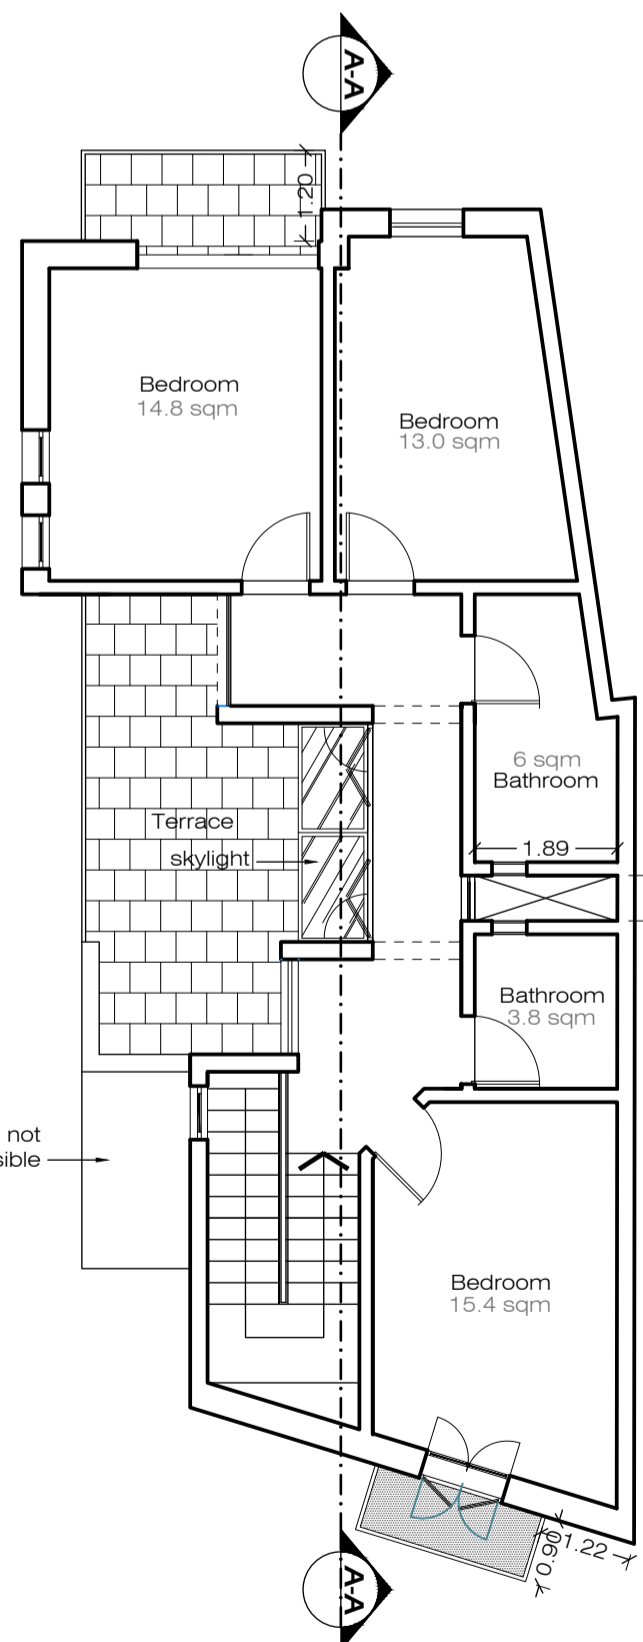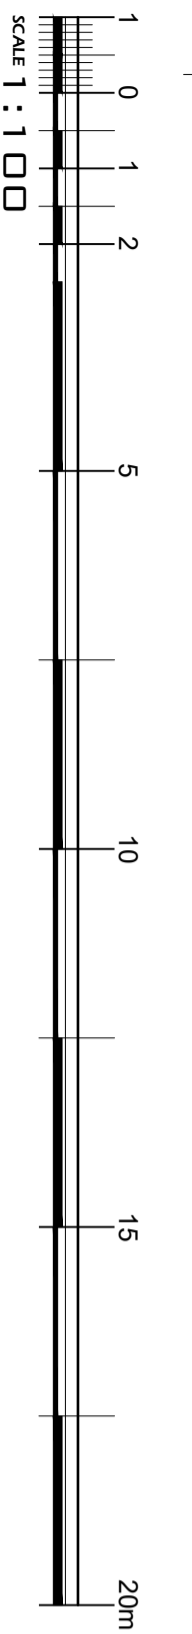


Approved **first floor plan**  
Scale 1:100

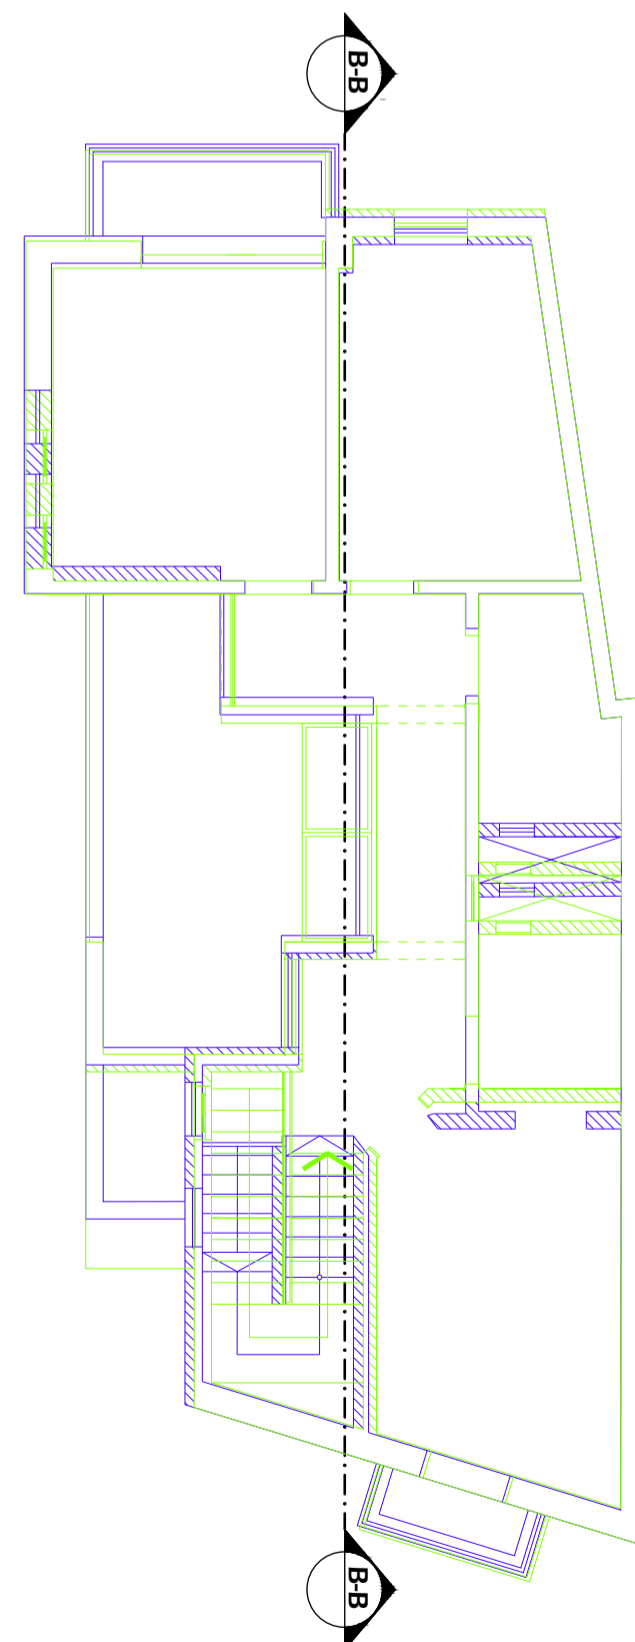


Existing/Approved **first floor plan**  
Scale 1:100

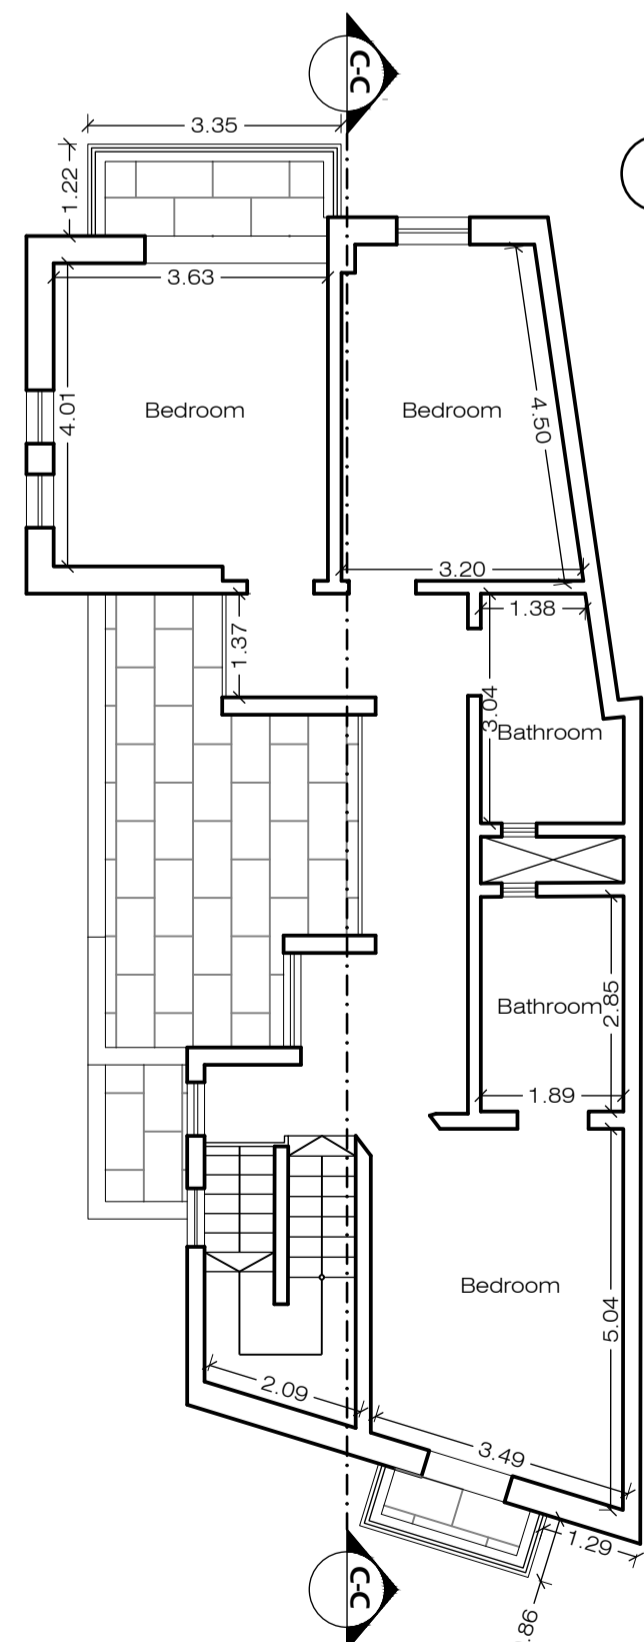


Proposed **first floor plan**  
Scale 1:100

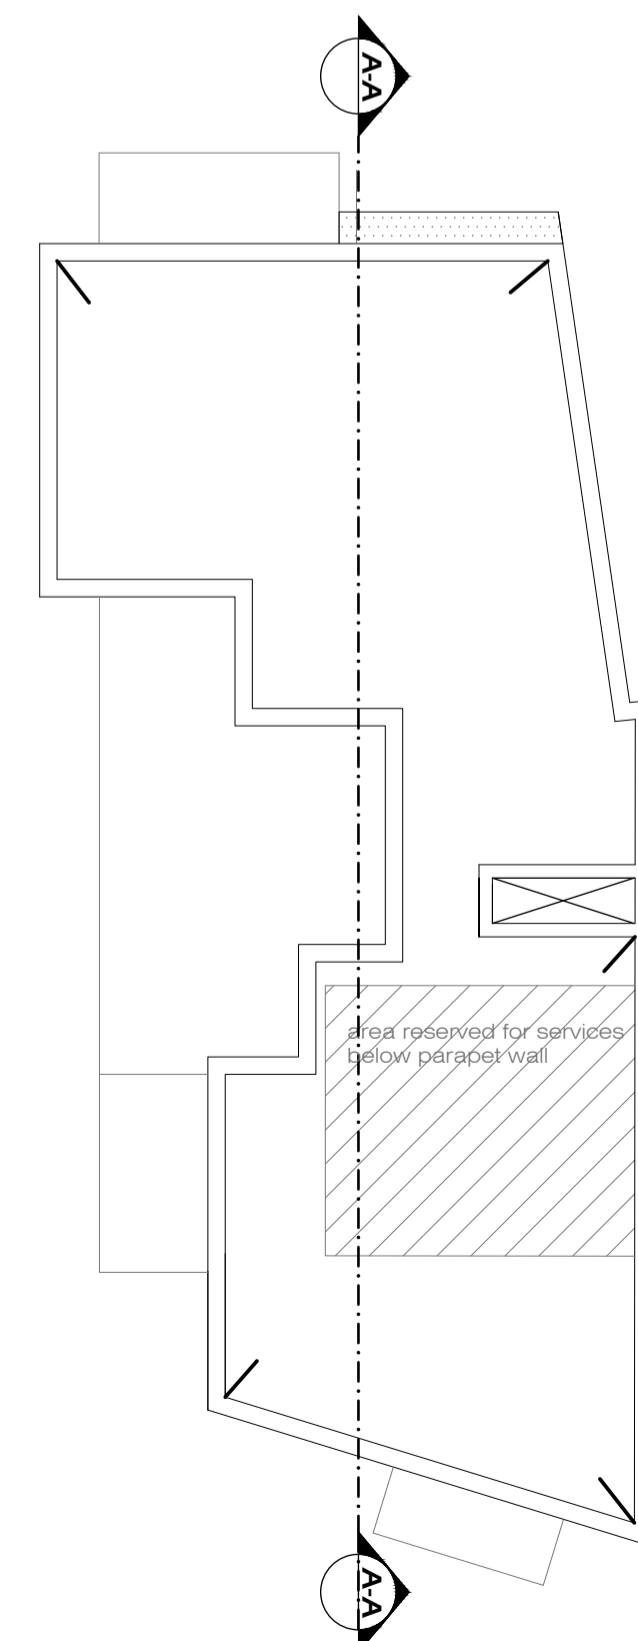

Approved **roof plan**  
Scale 1:100

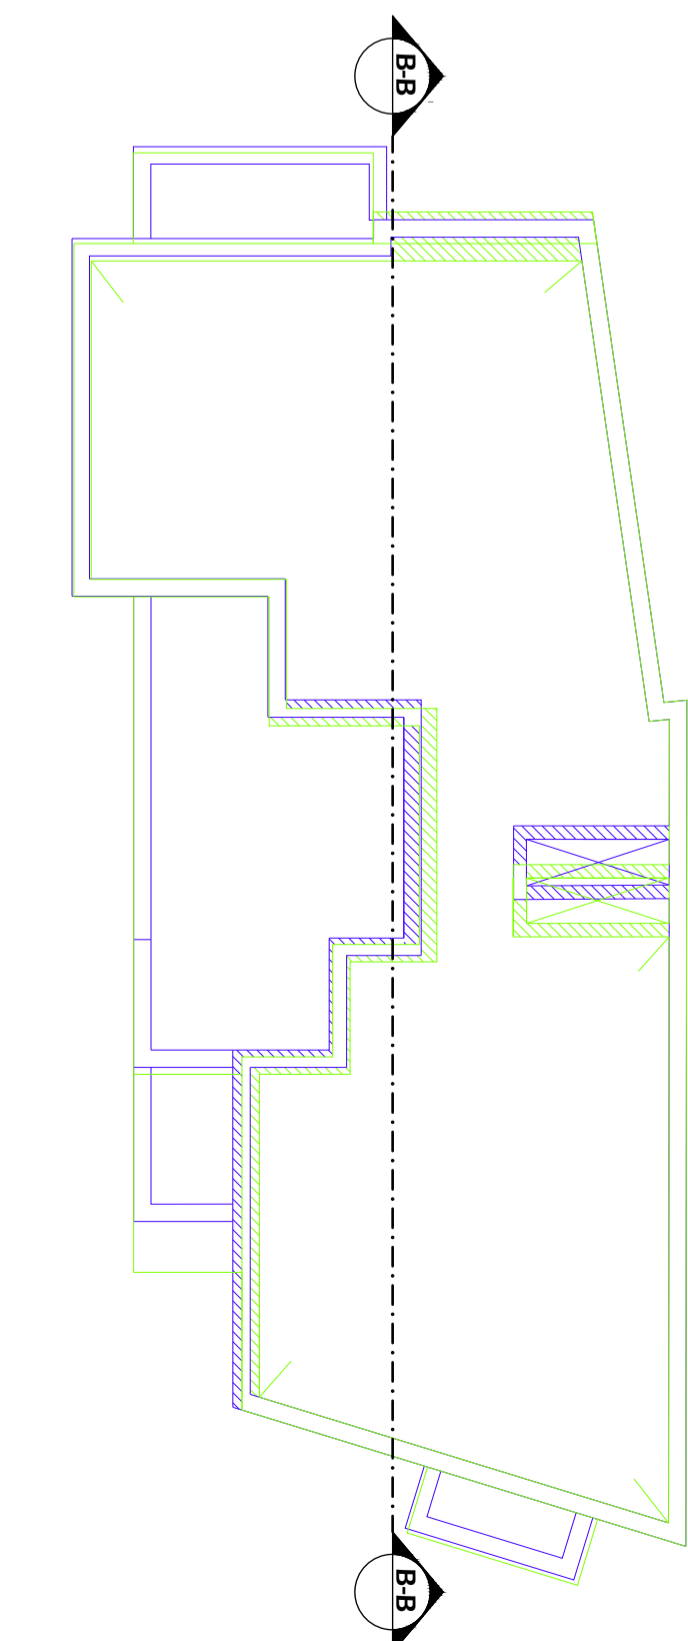

Existing/Approved **roof plan**  
Scale 1:100

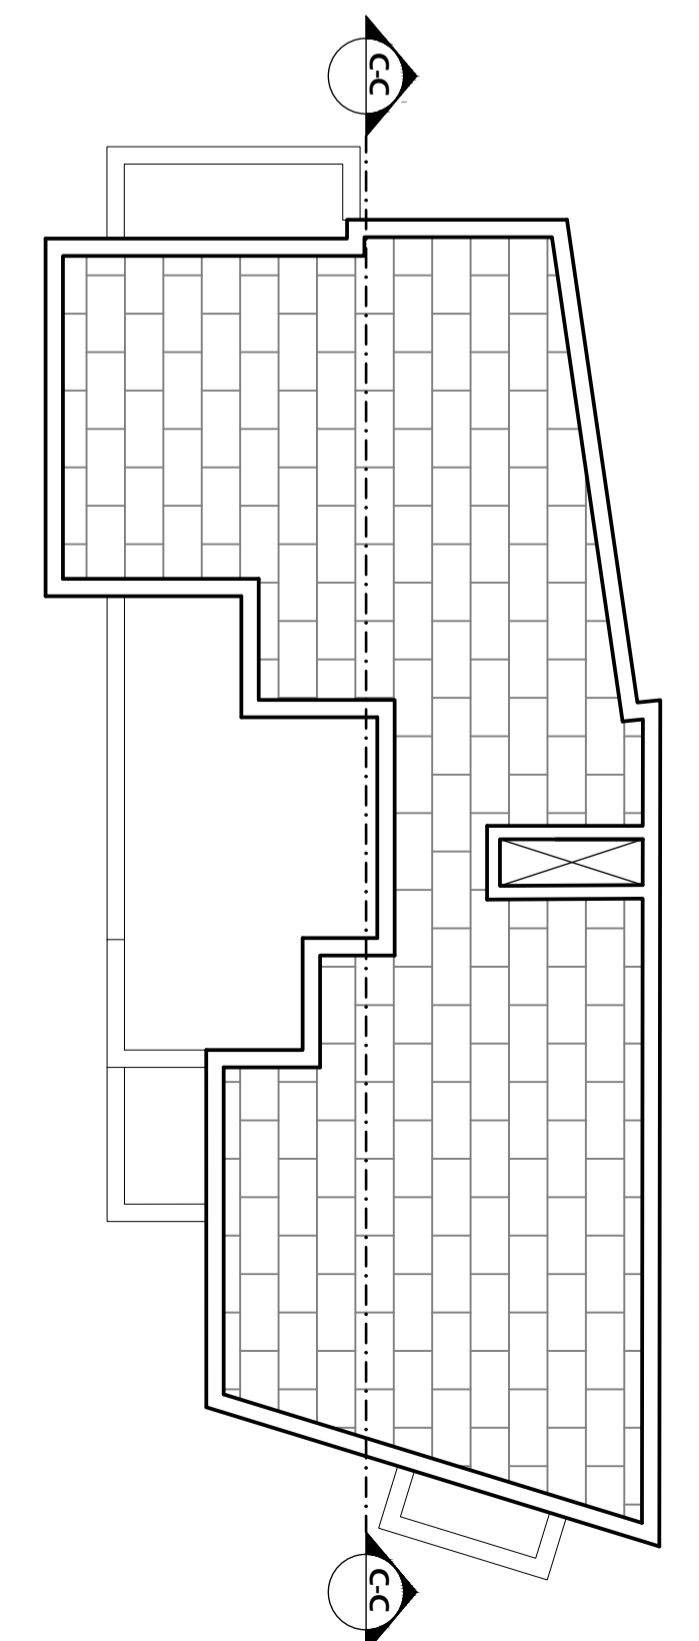

Proposed **roof plan**  
Scale 1:100