


Proposed Front elevation Scale 1:100

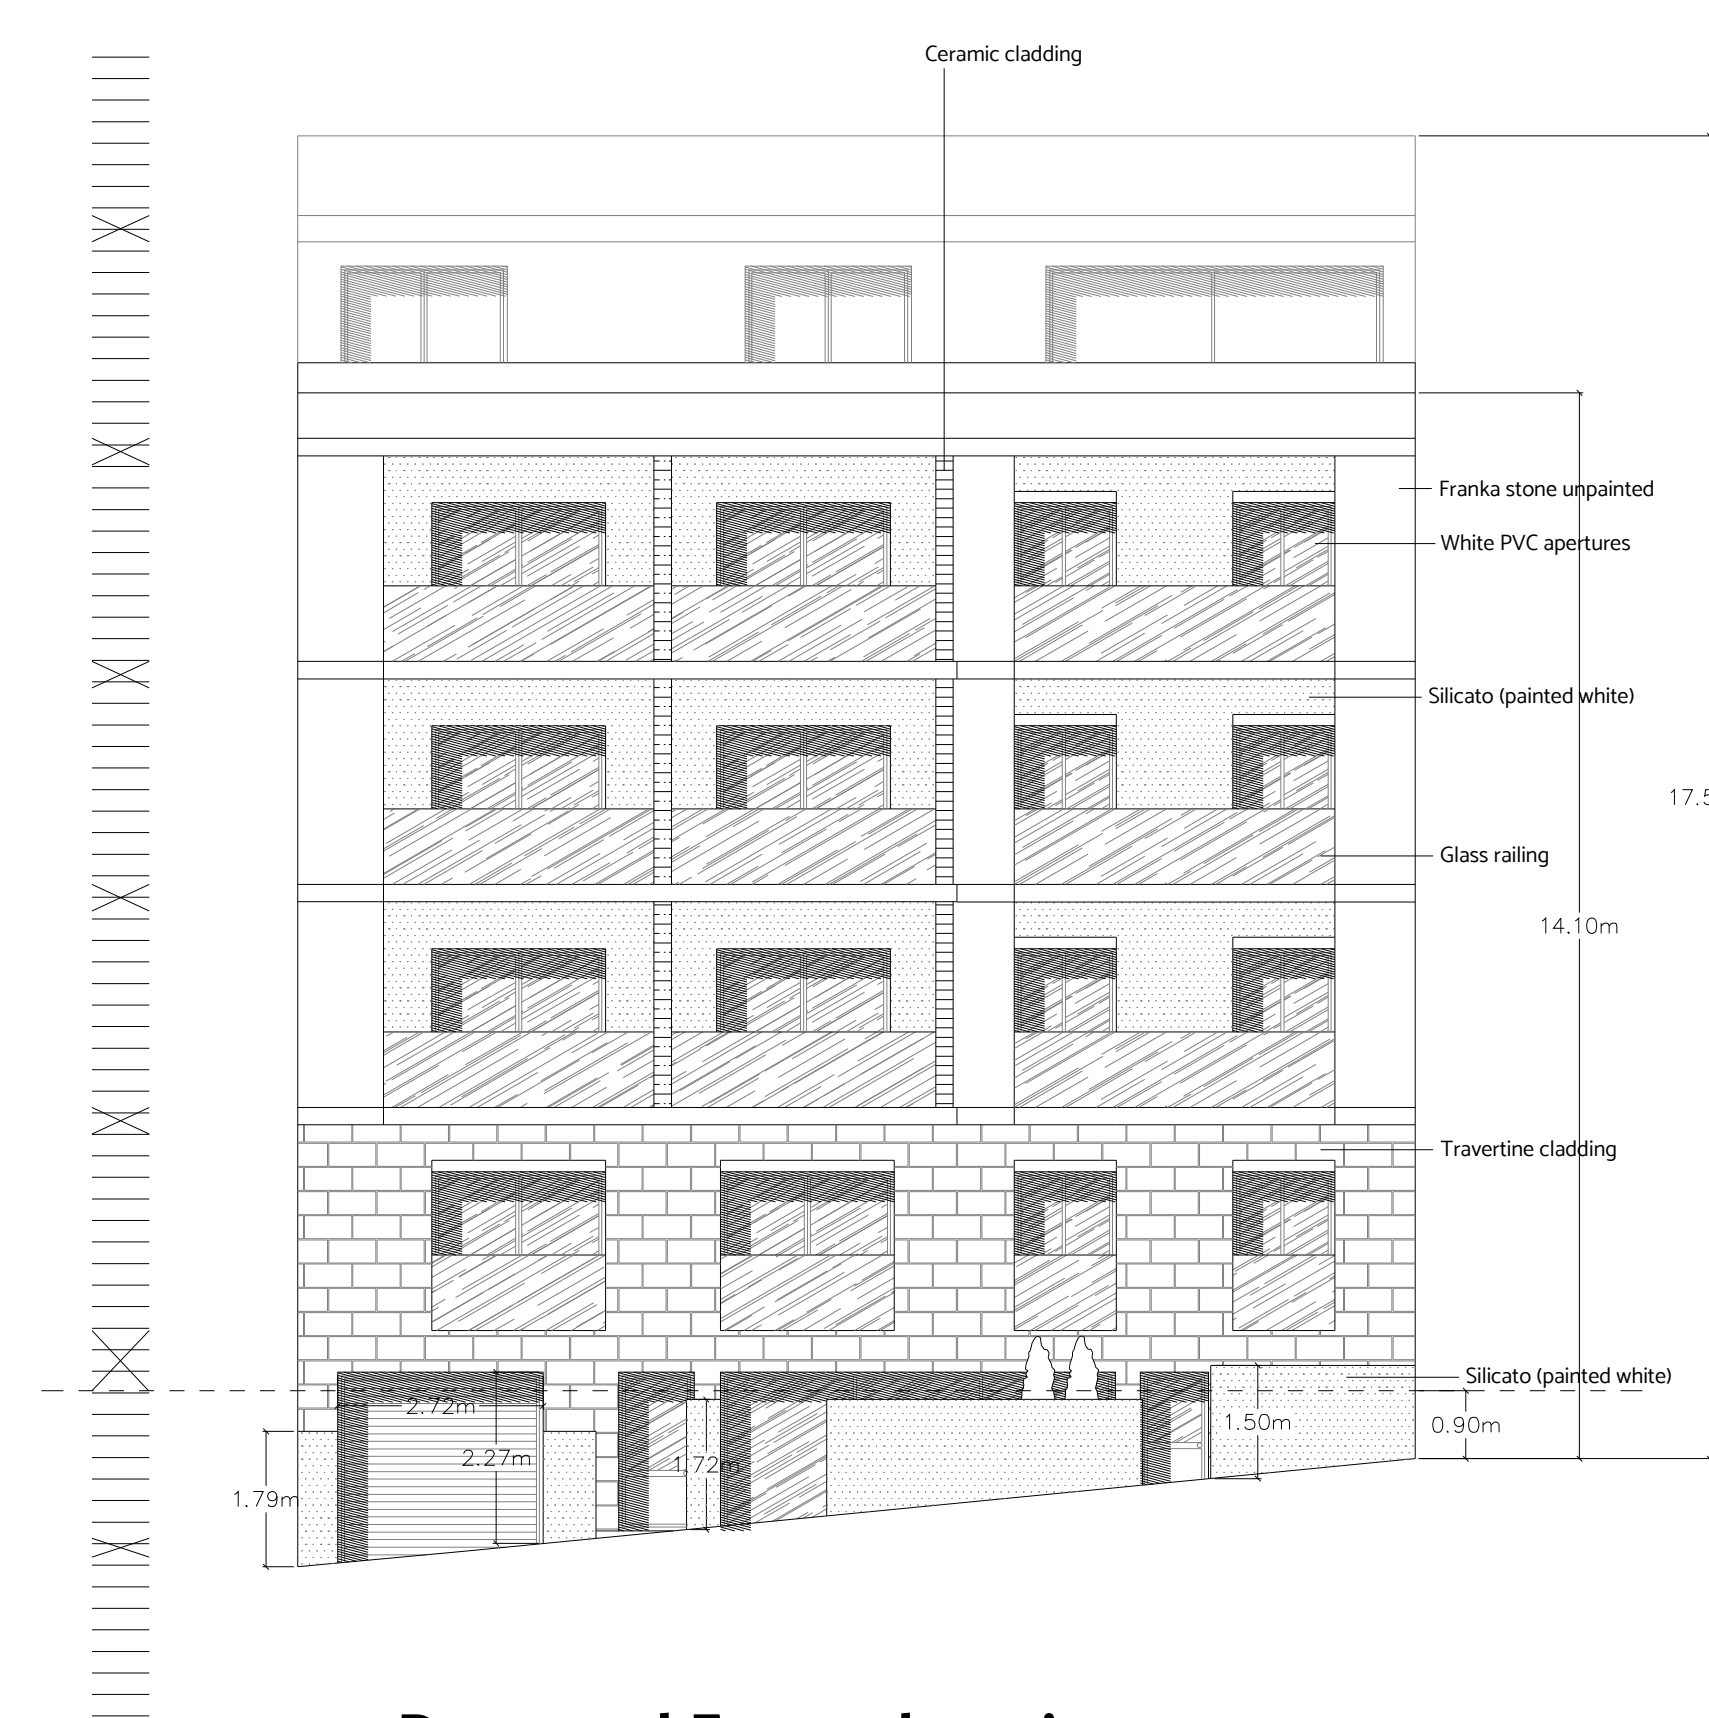

Proposed Front elevation Scale 1:100
clean copy



Proposed streetscape elevation Scale 1:100



Proposed streetscape elevation Scale 1:100
clean copy