



Approved Sectional View A-A
clean copy

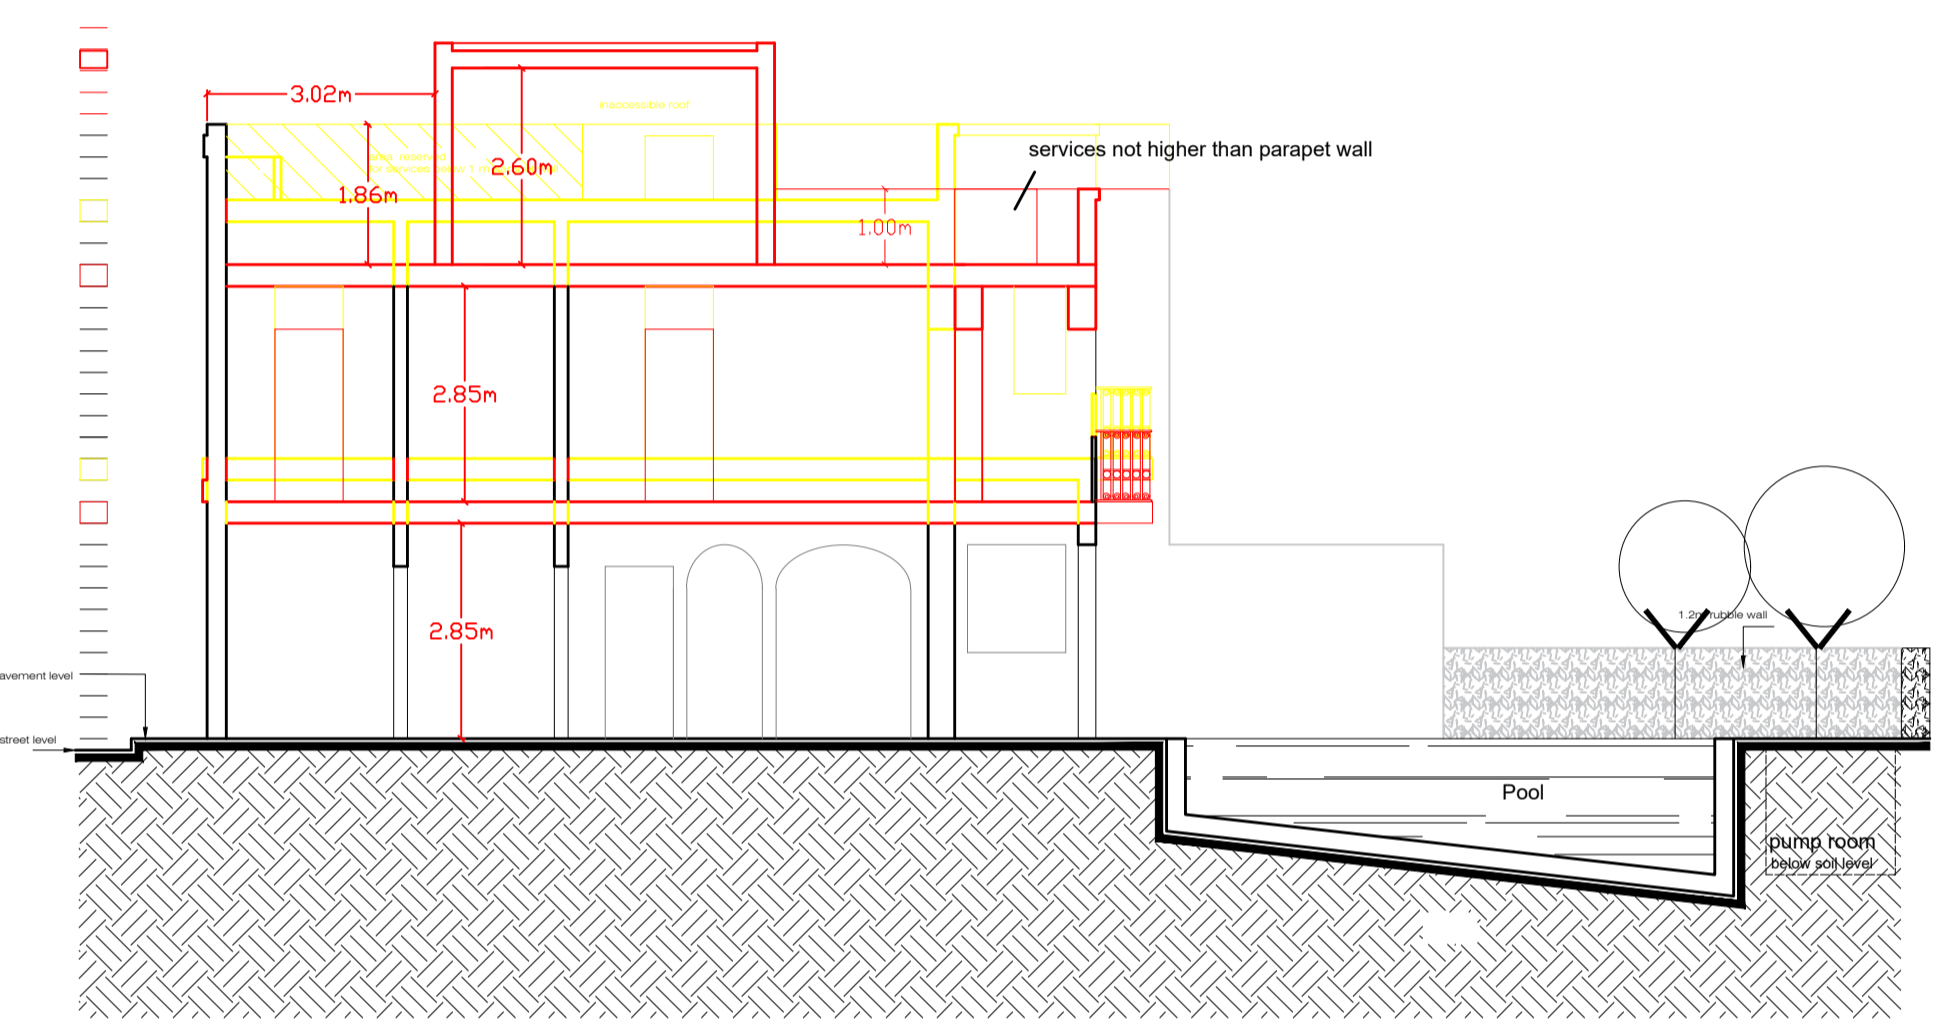


Proposed Sectional View A-A
clean copy

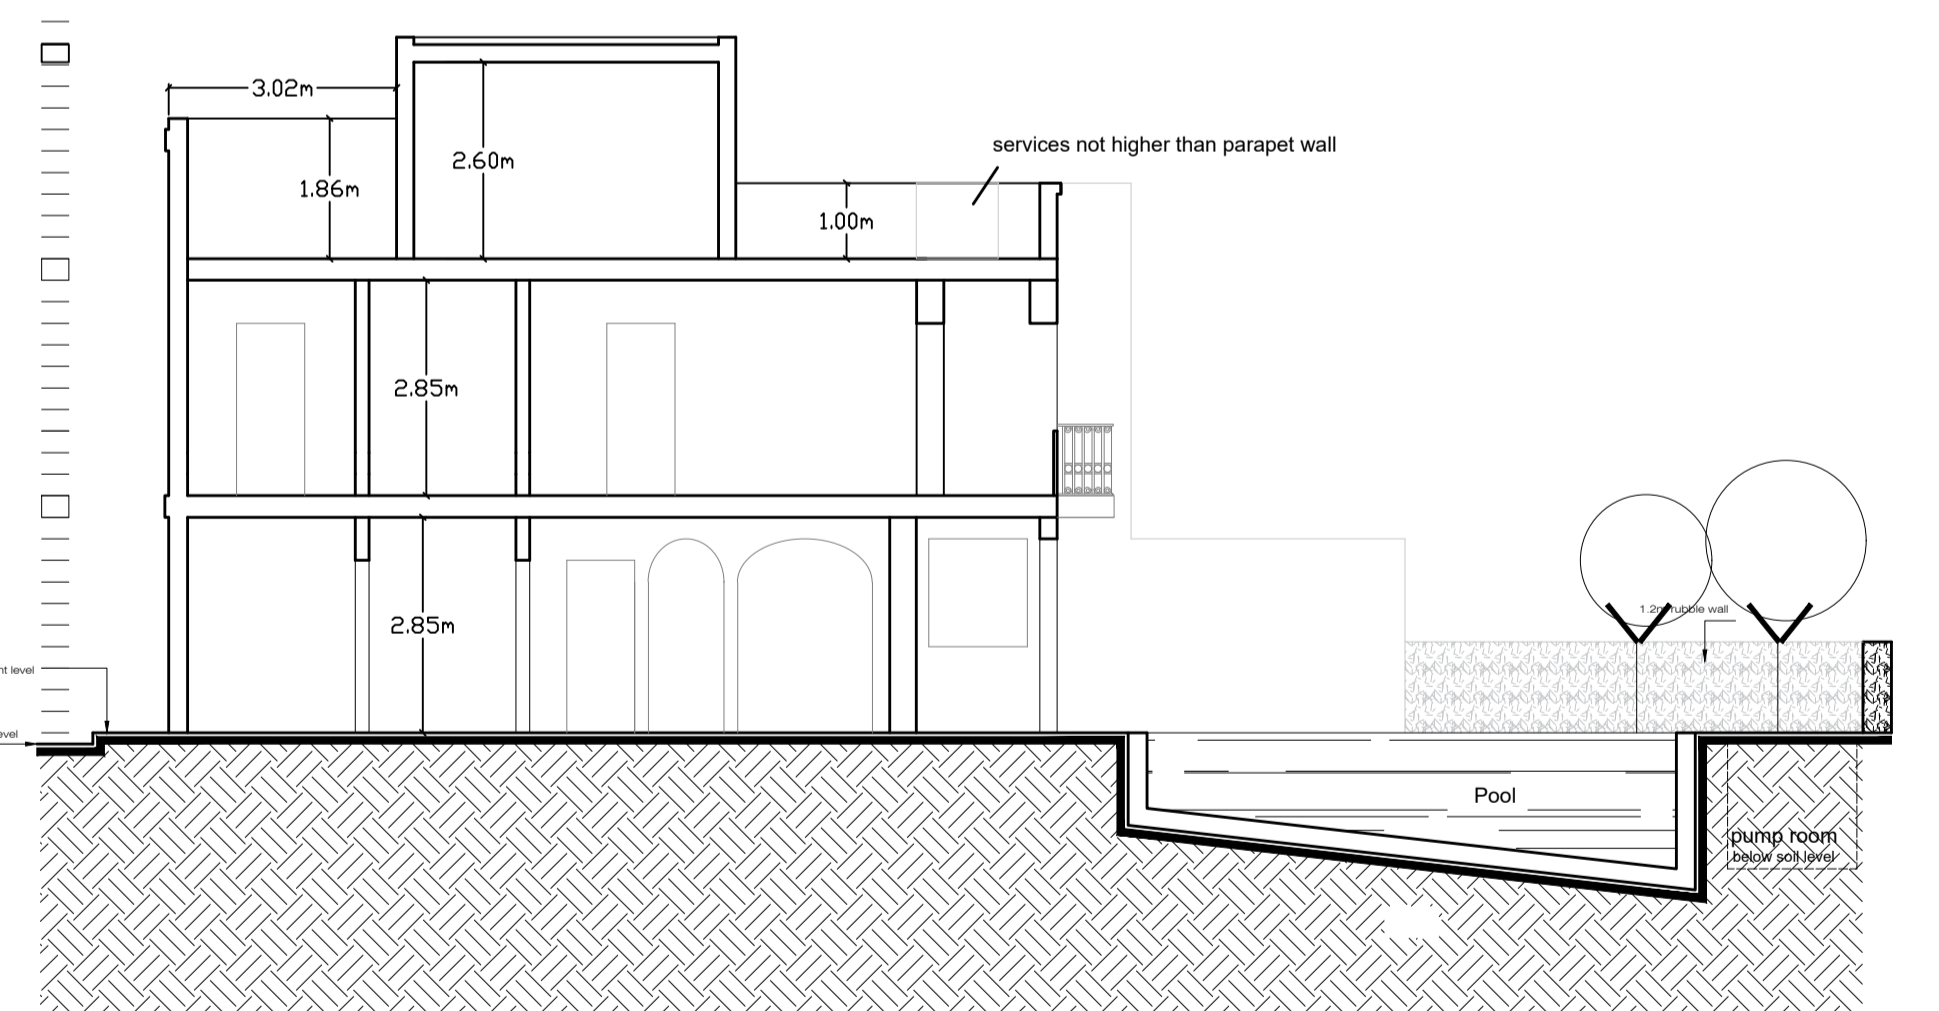

Proposed Sectional View A-A
clean copy



Approved Front Elevation
clean copy







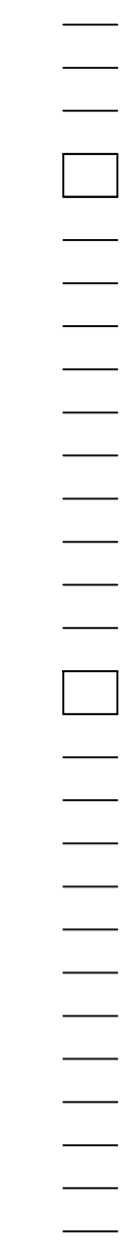








Proposed Front Elevation
clean copy



Proposed Front Elevation
clean copy




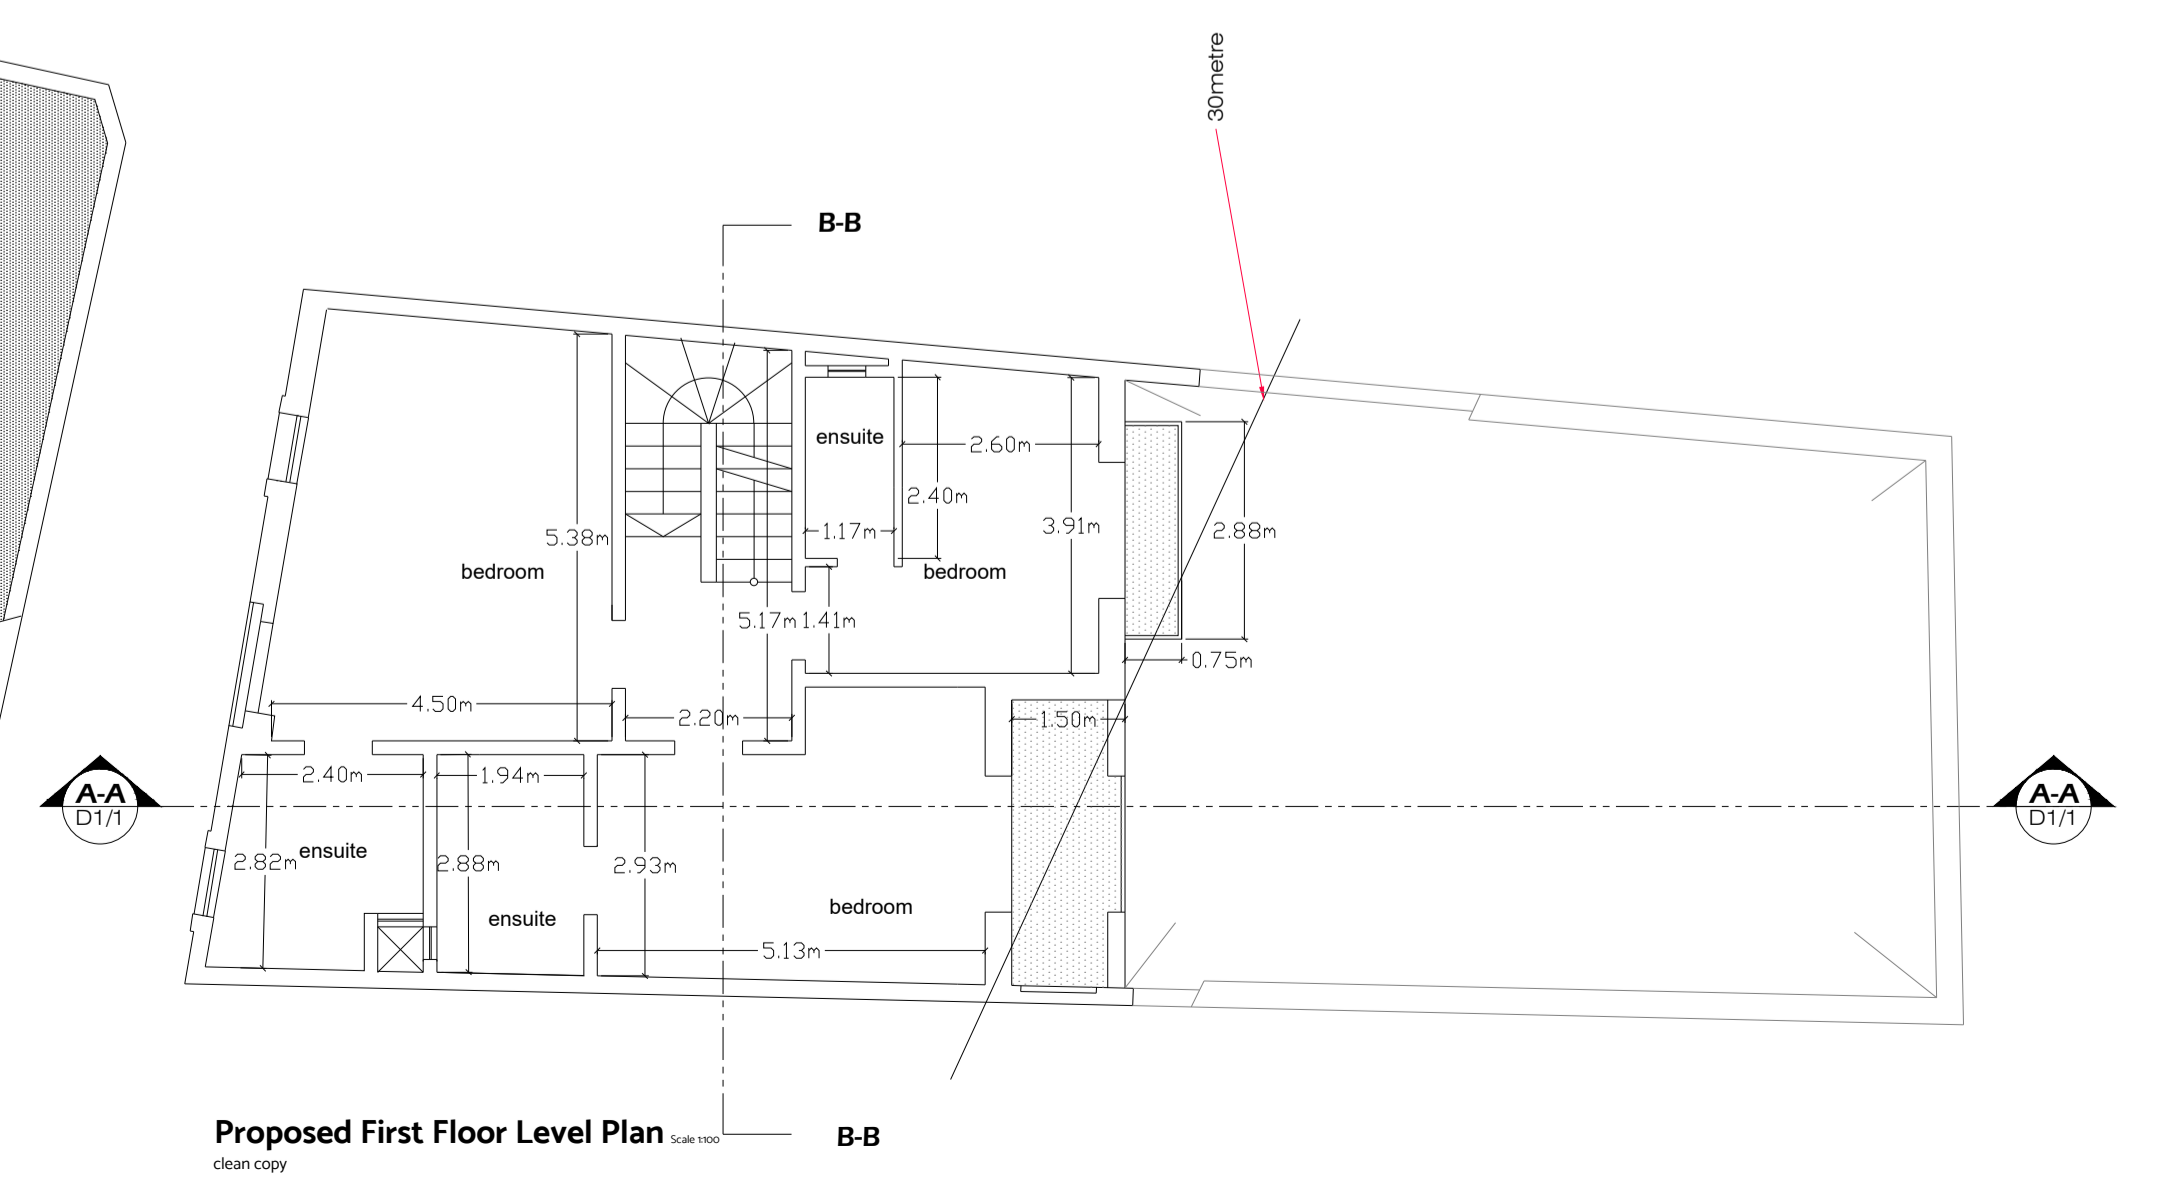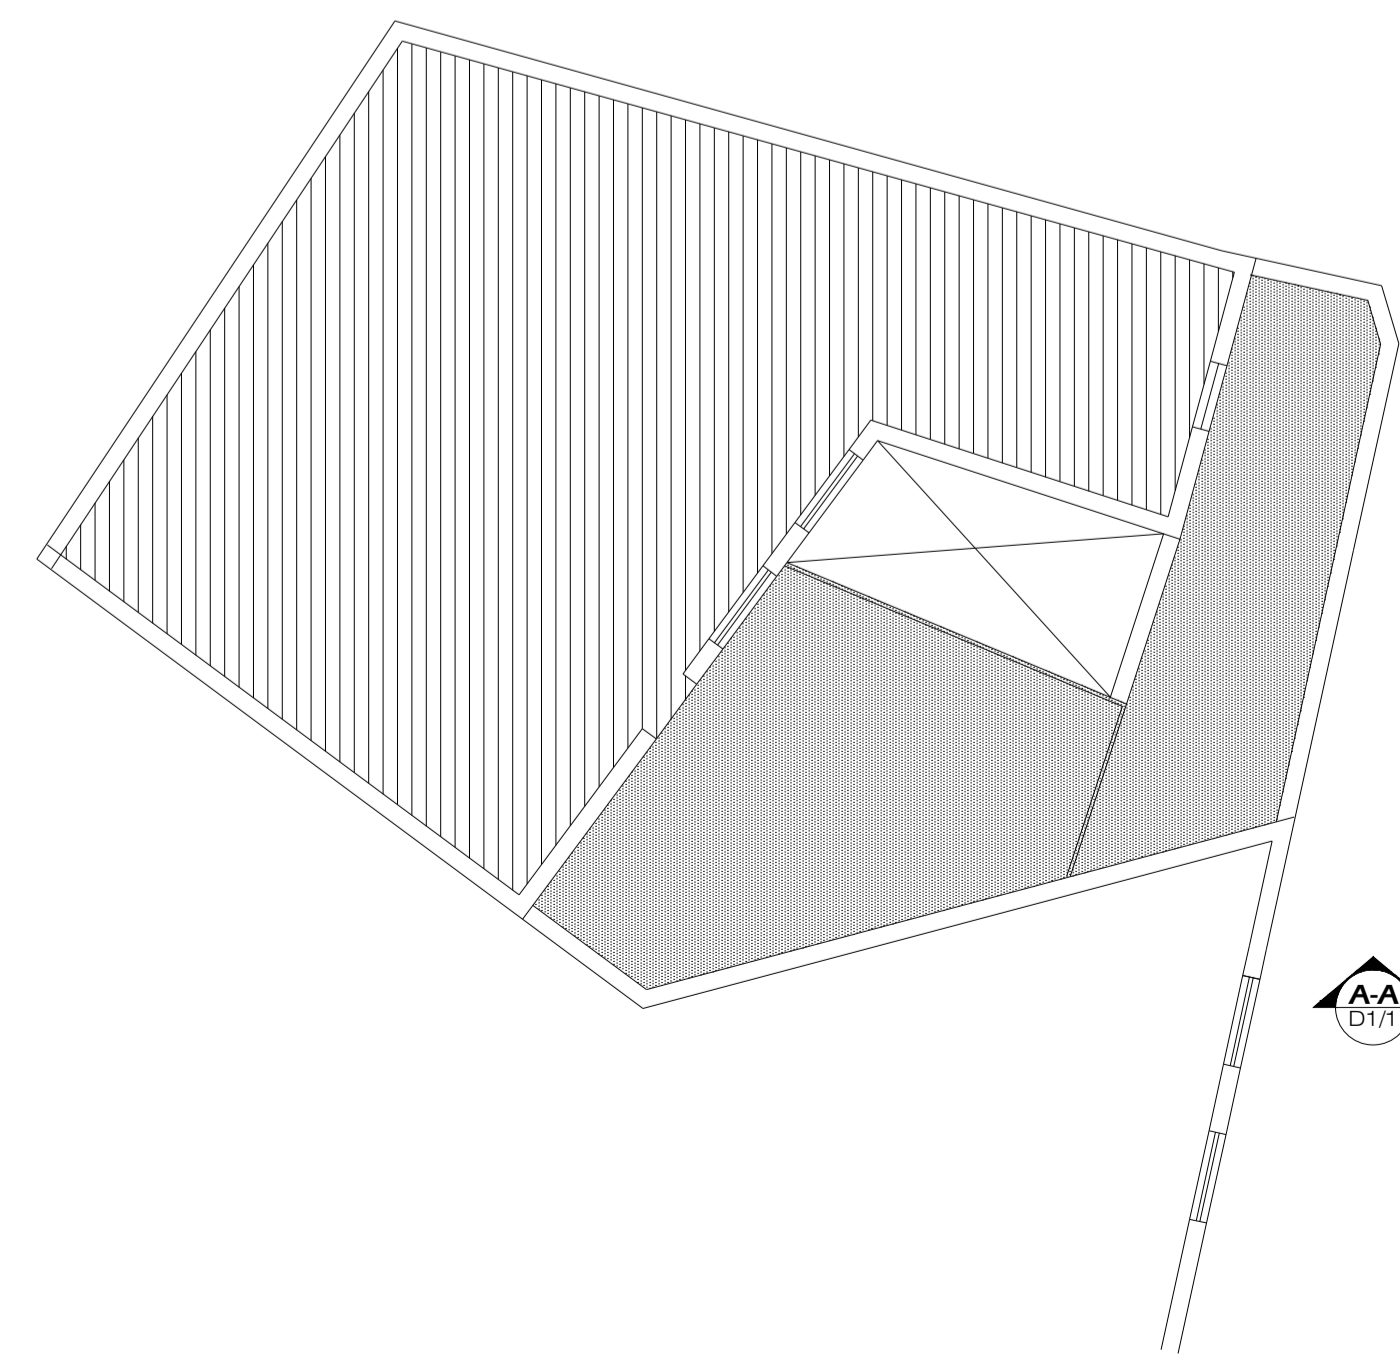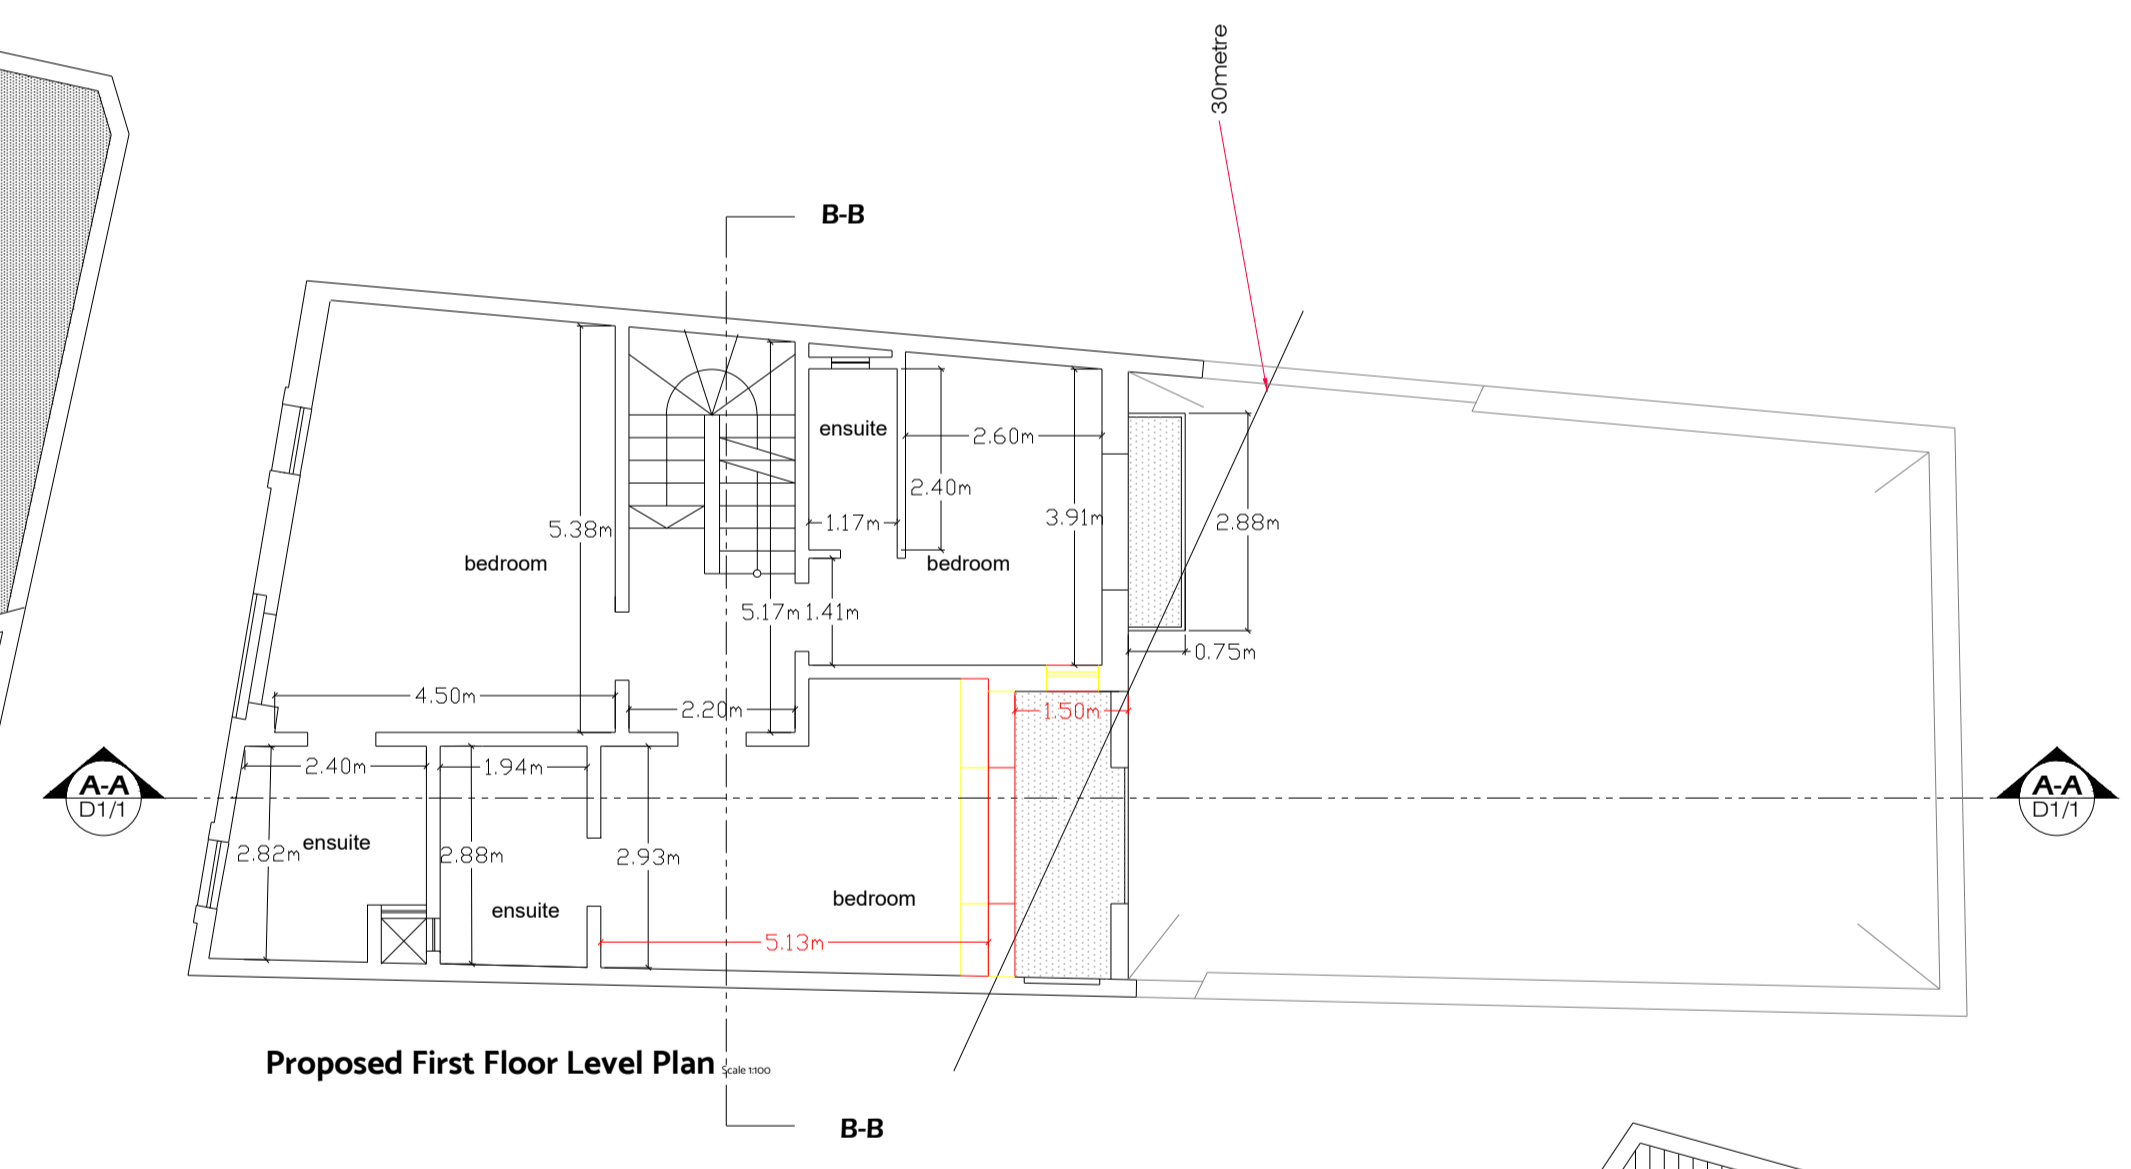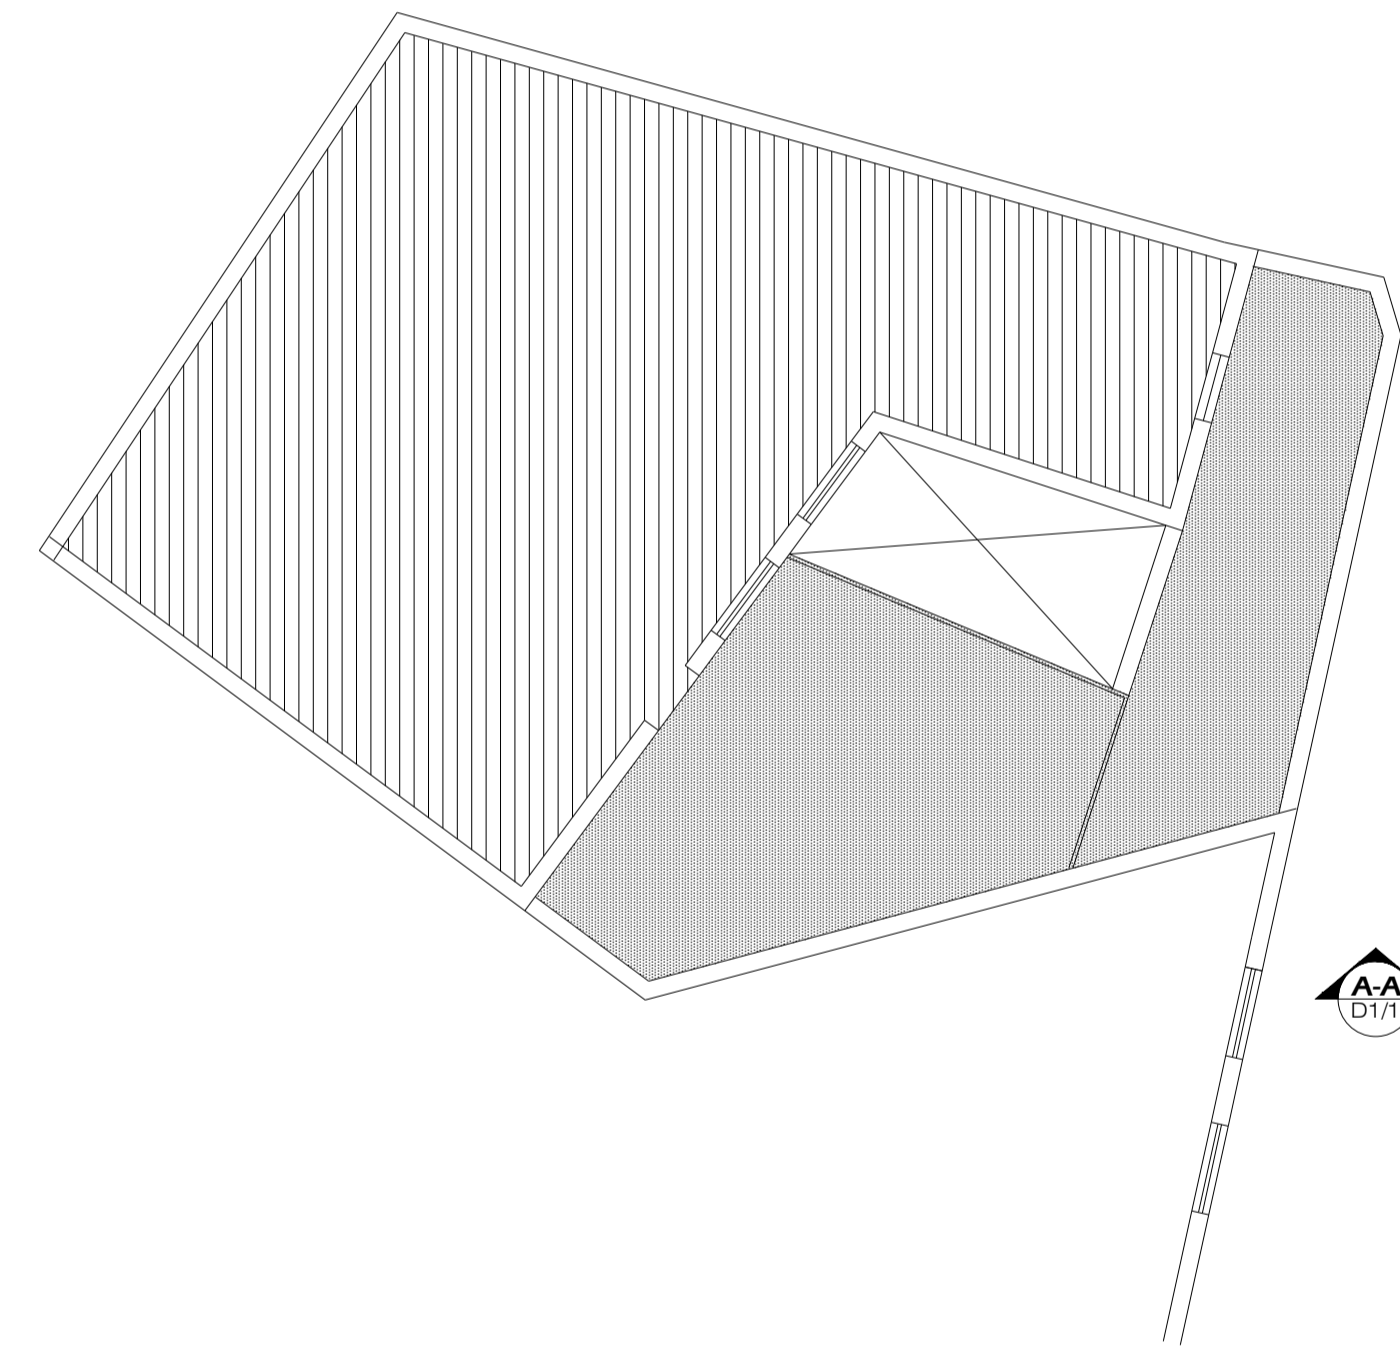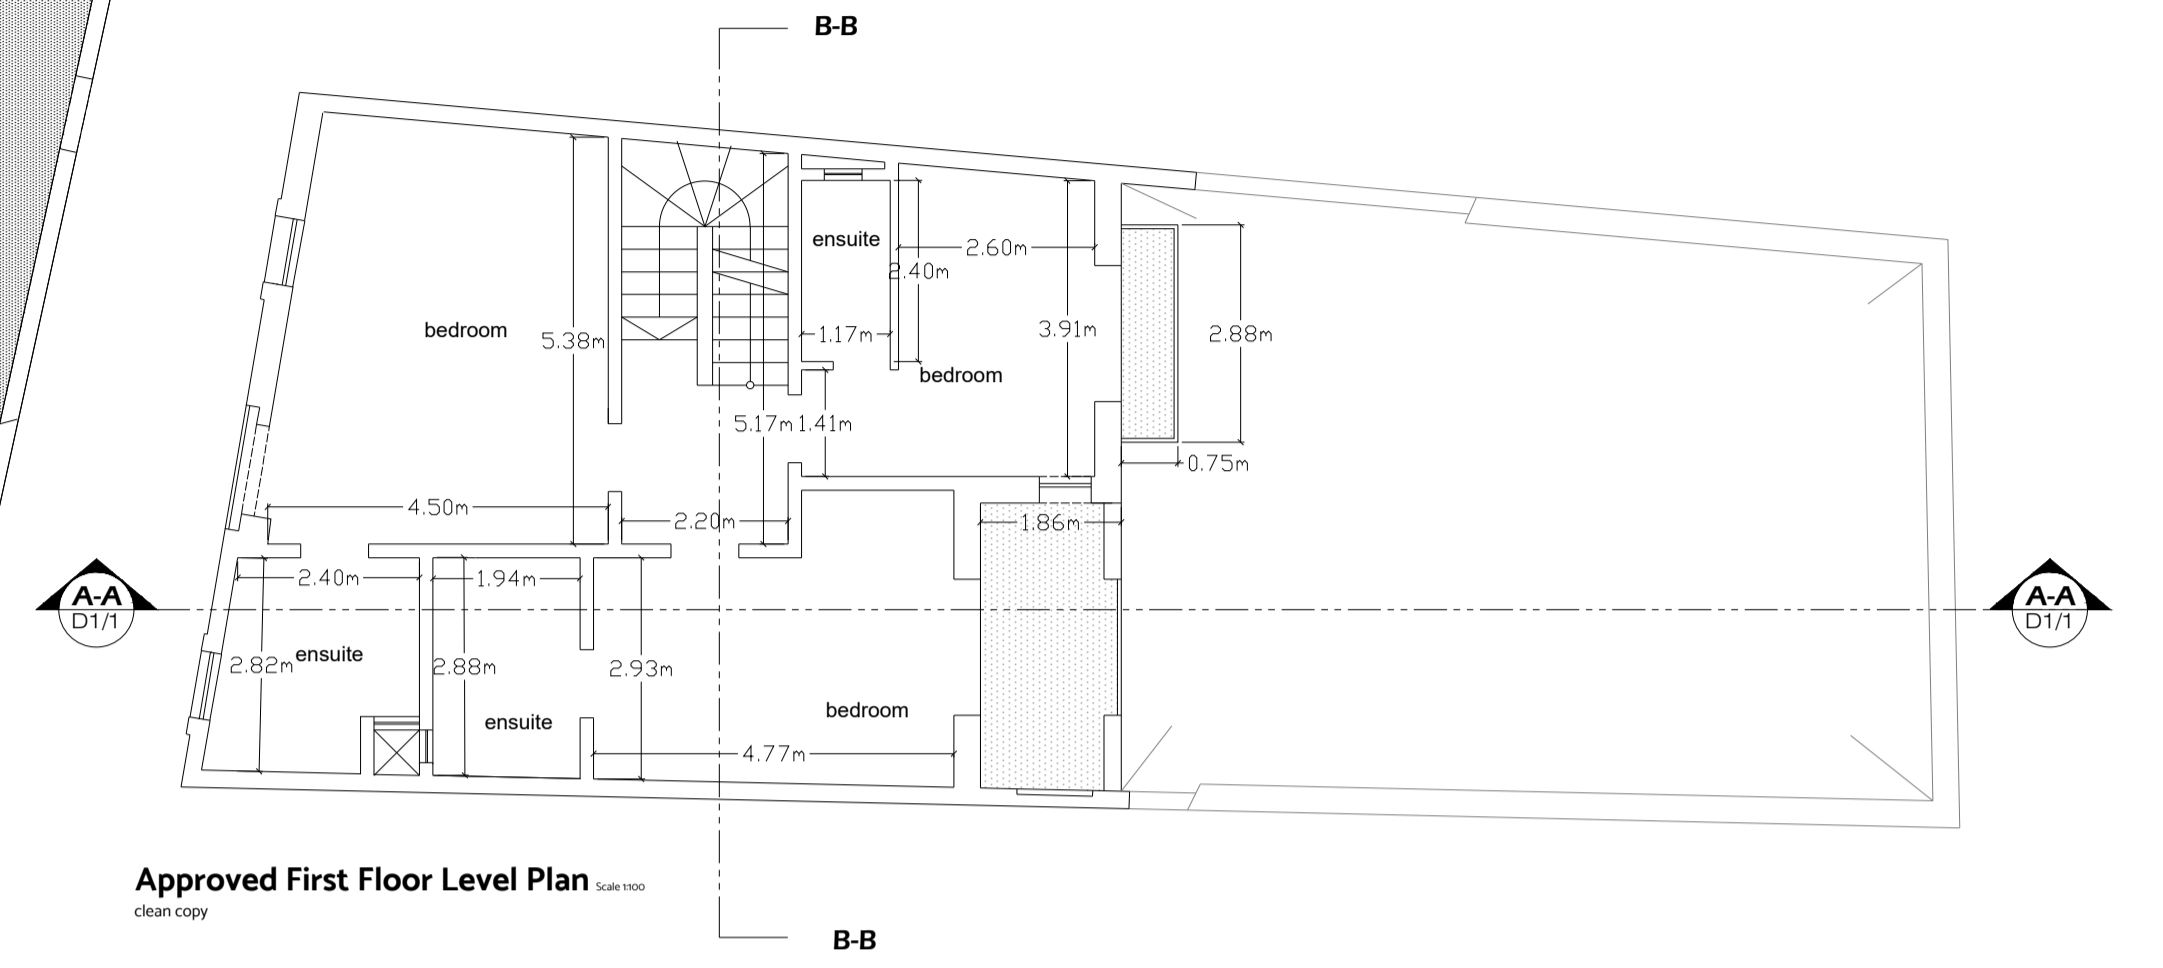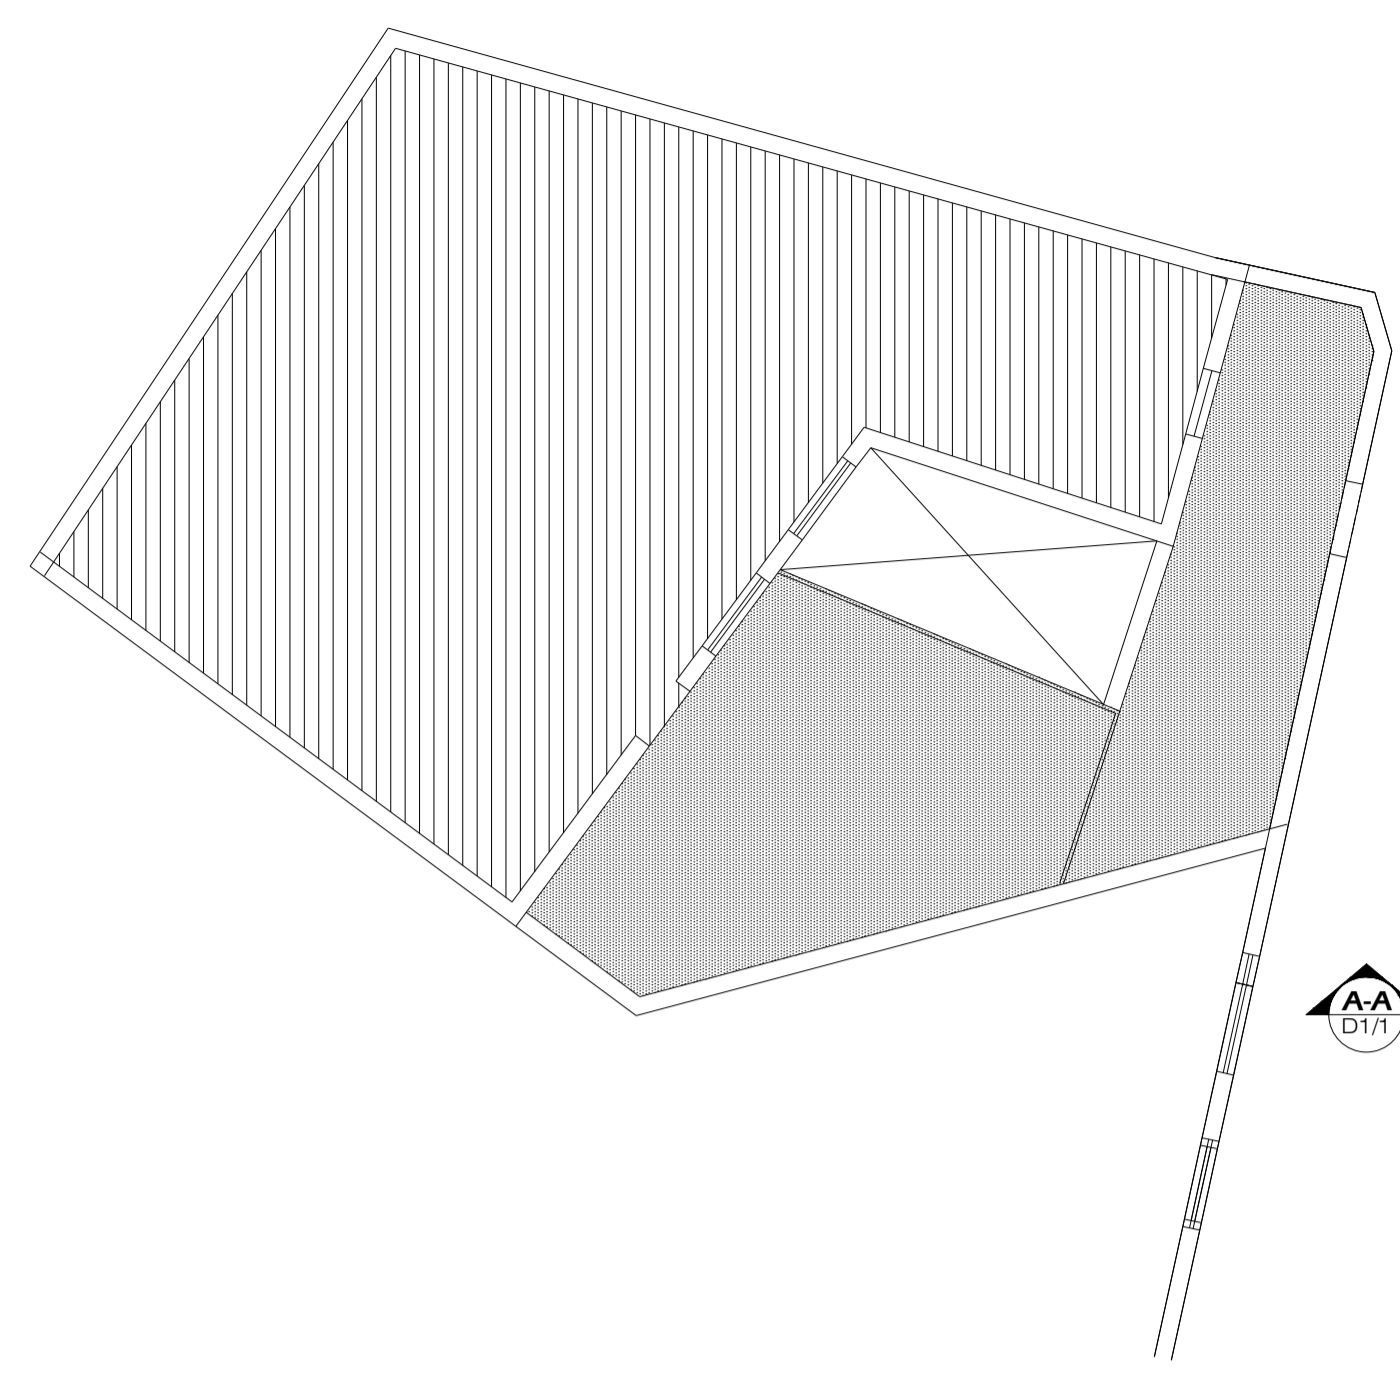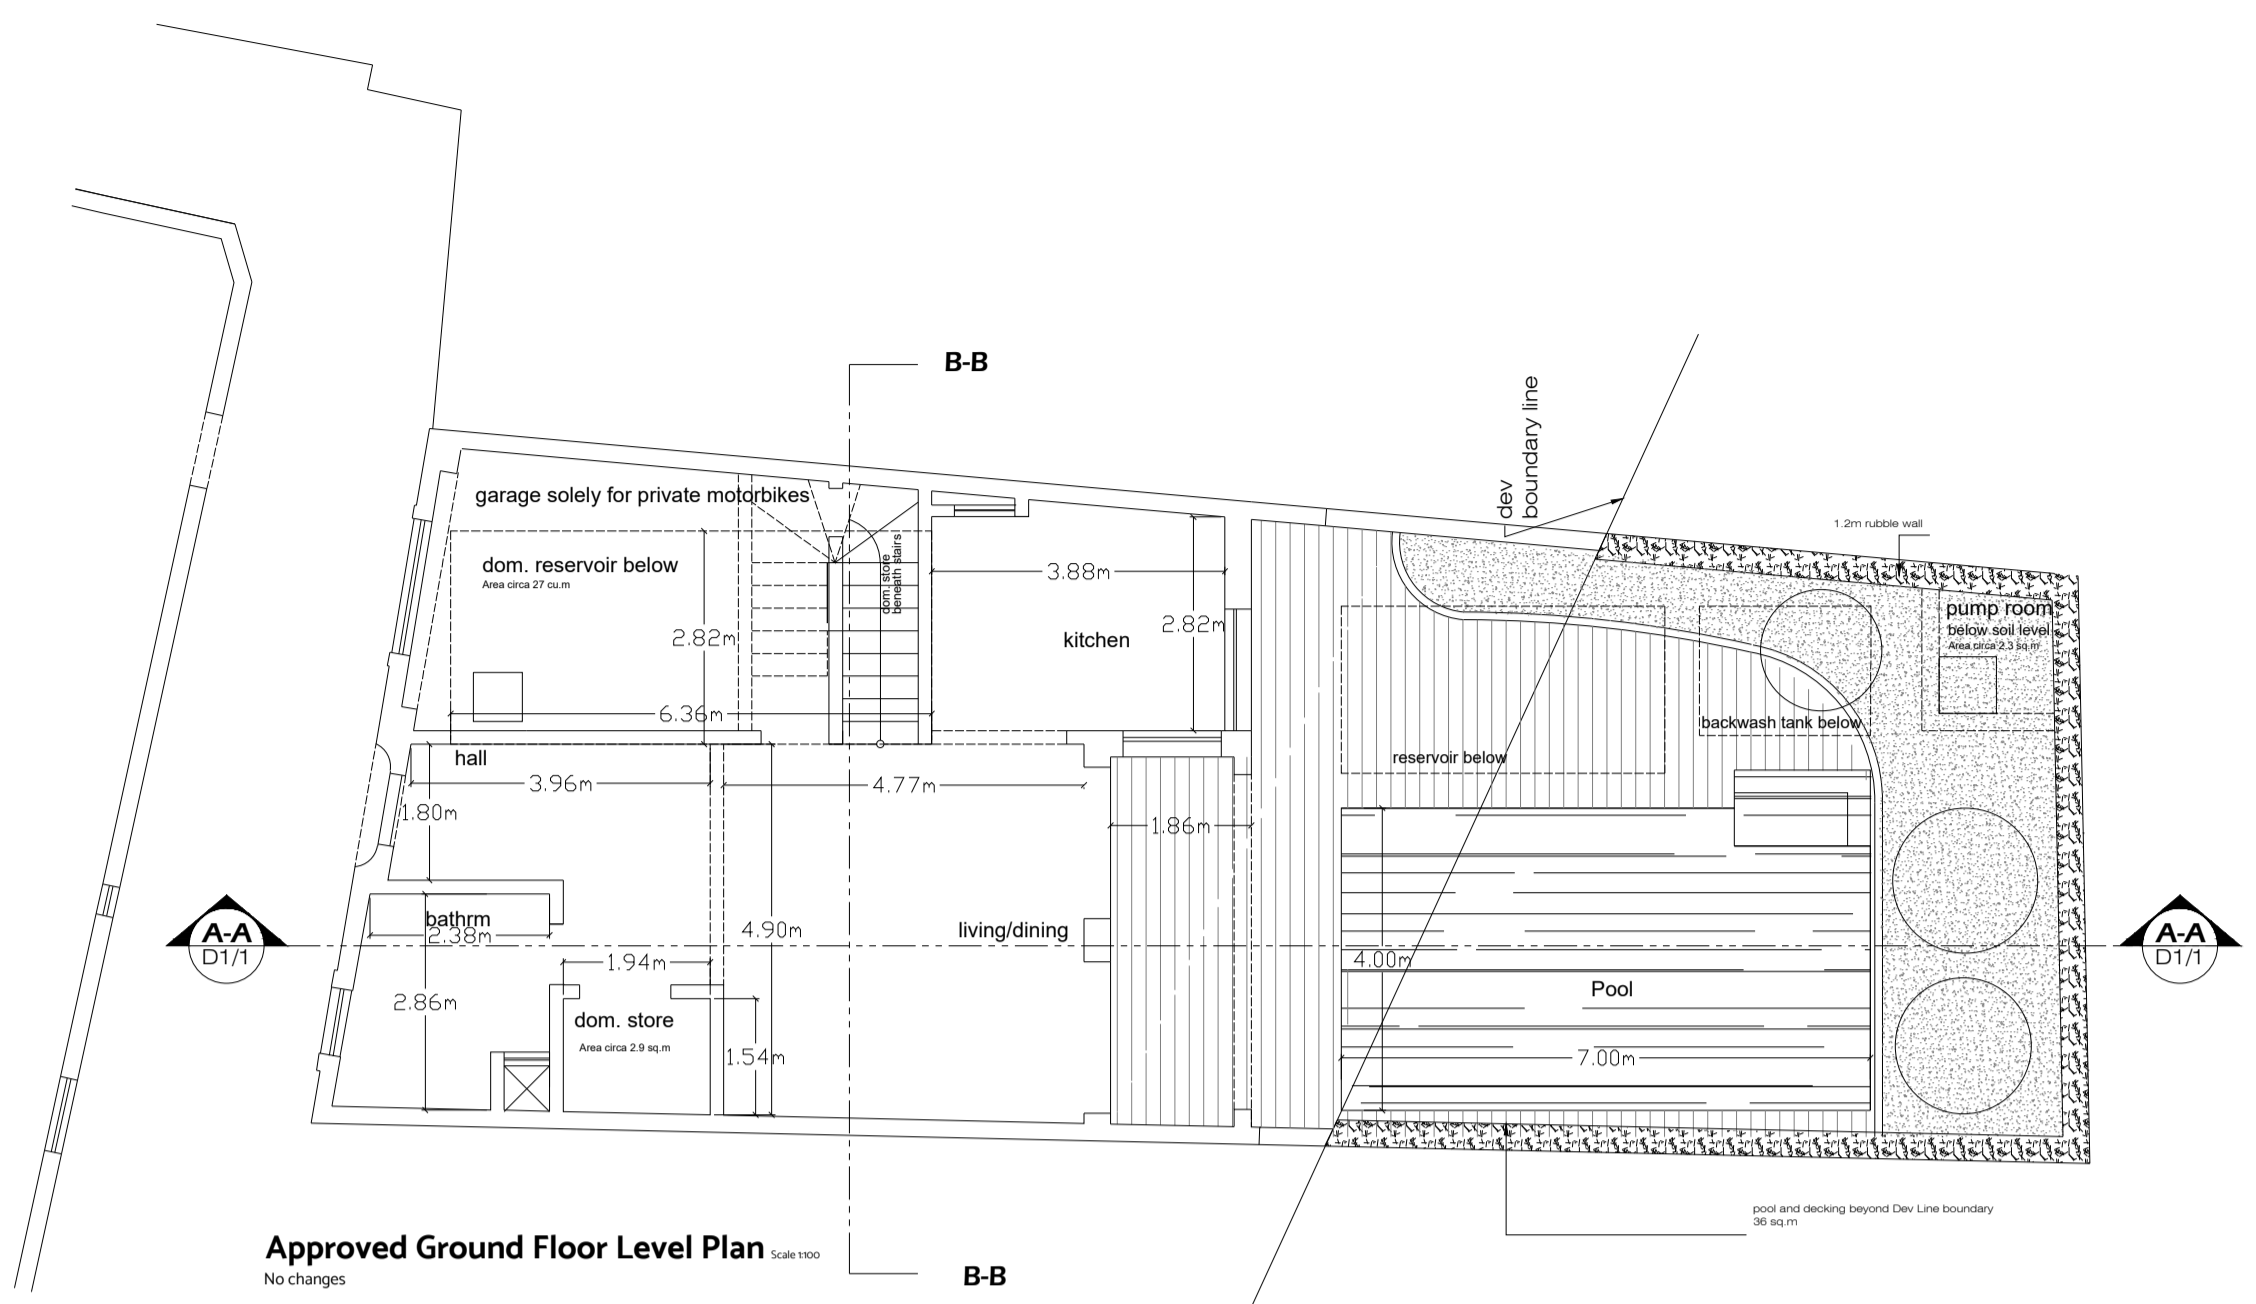

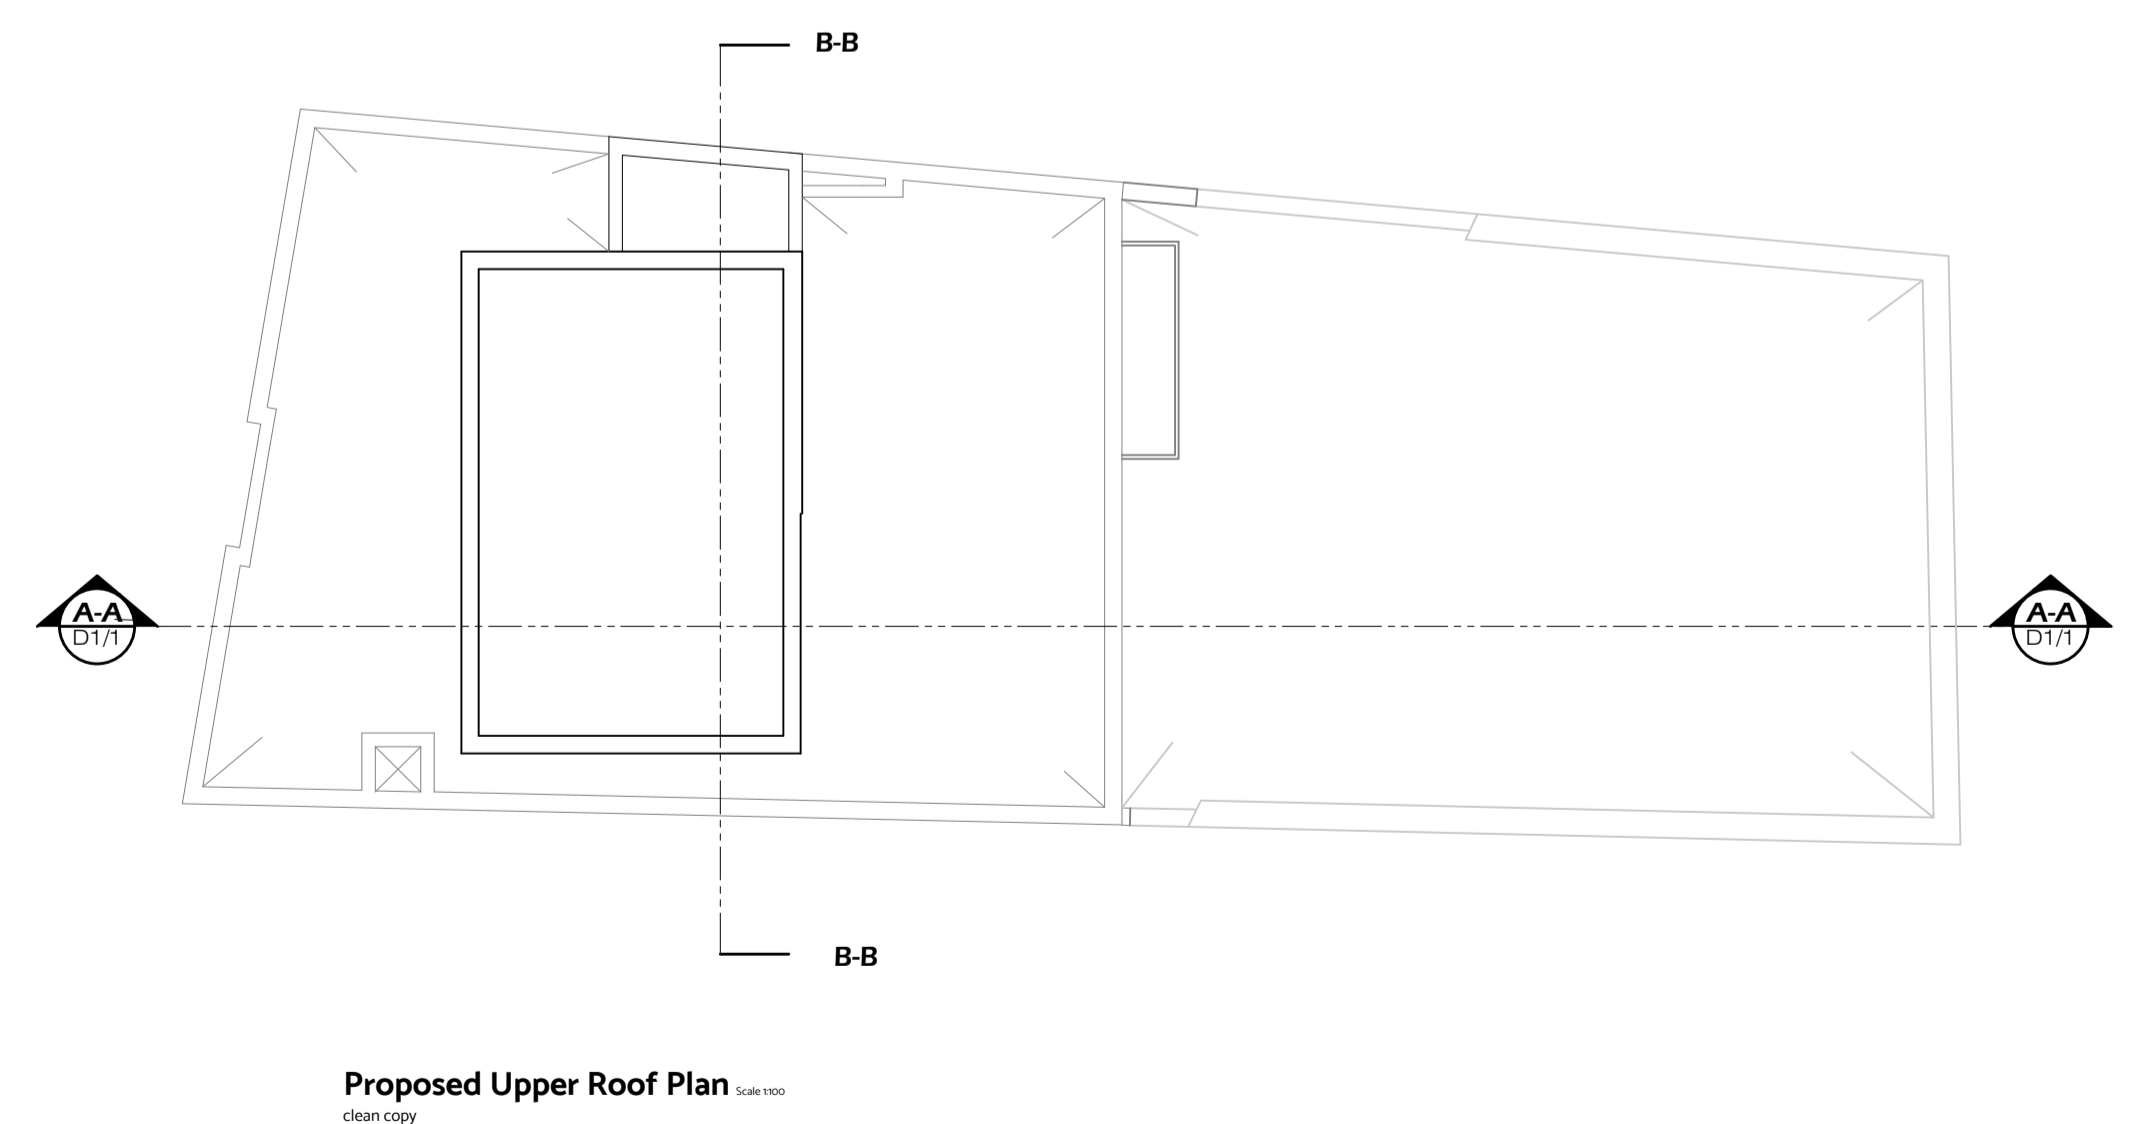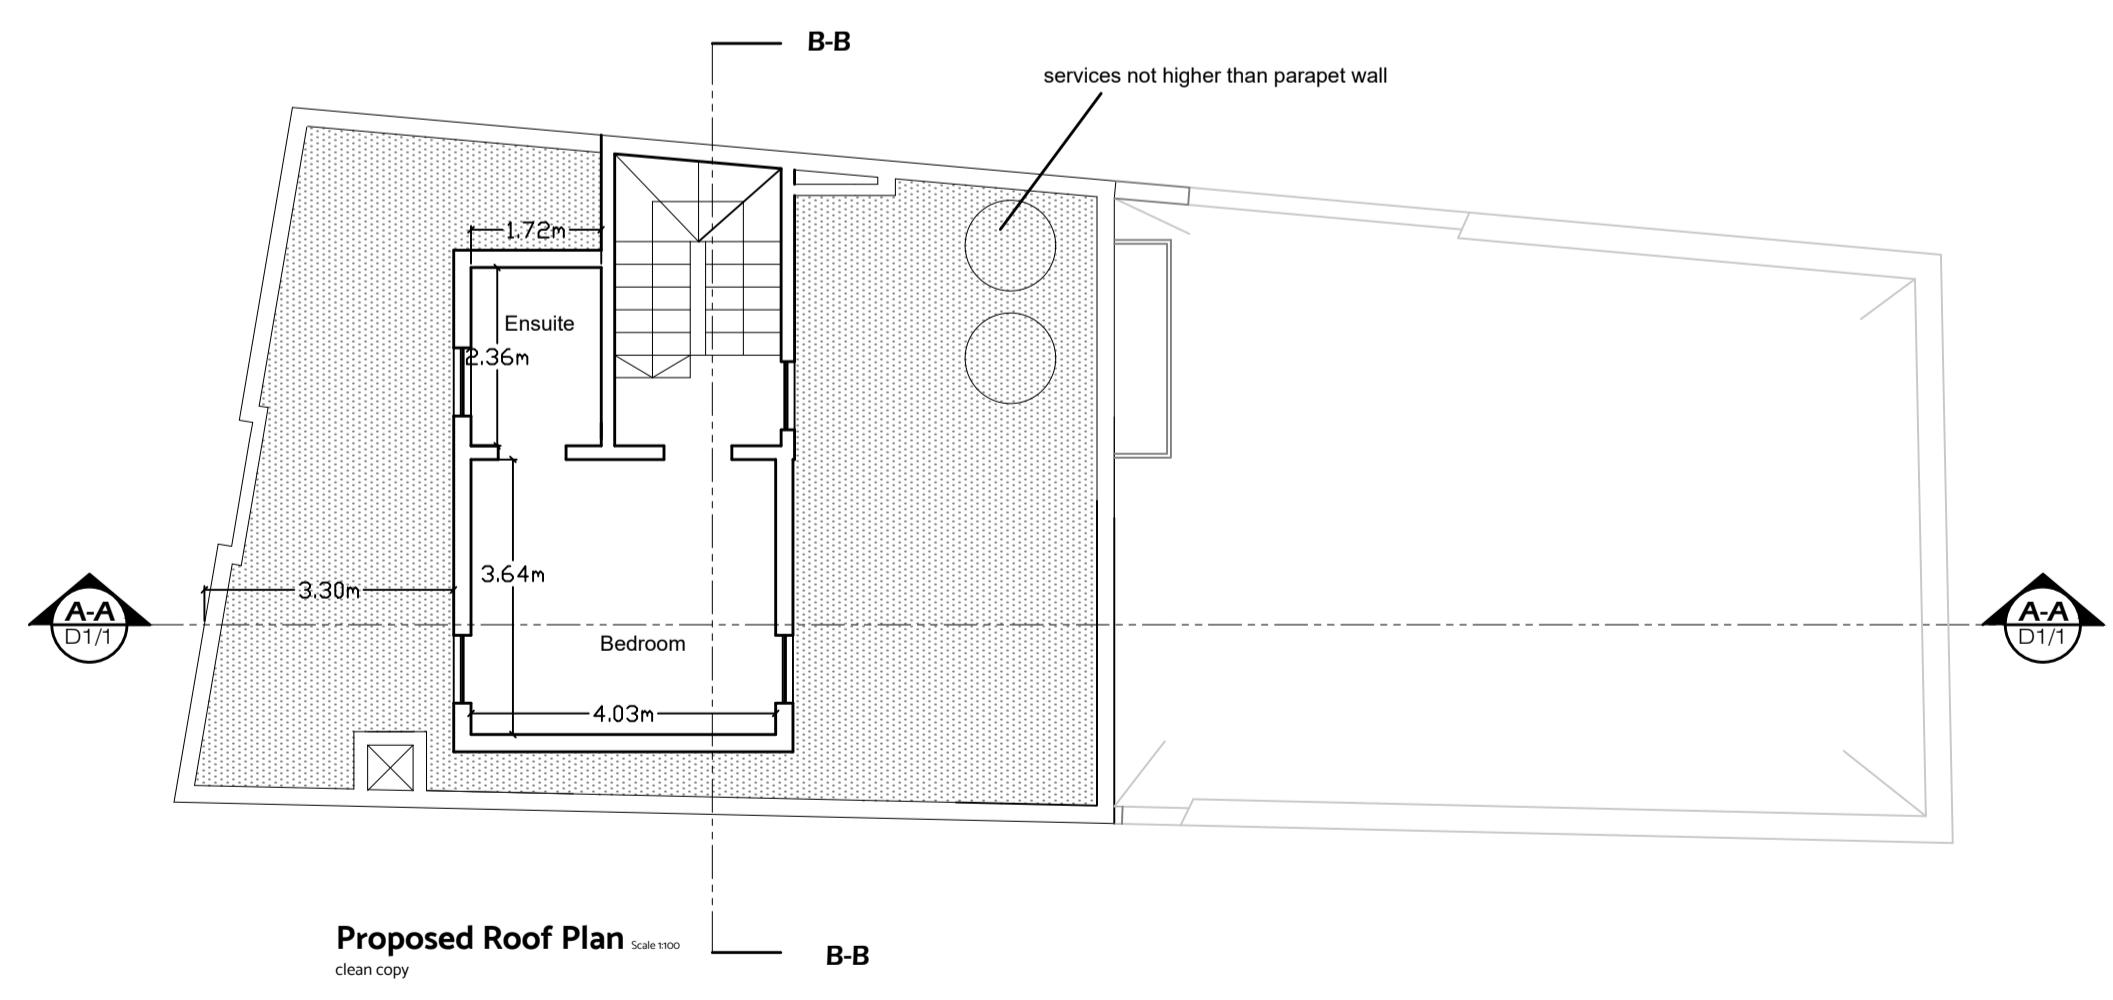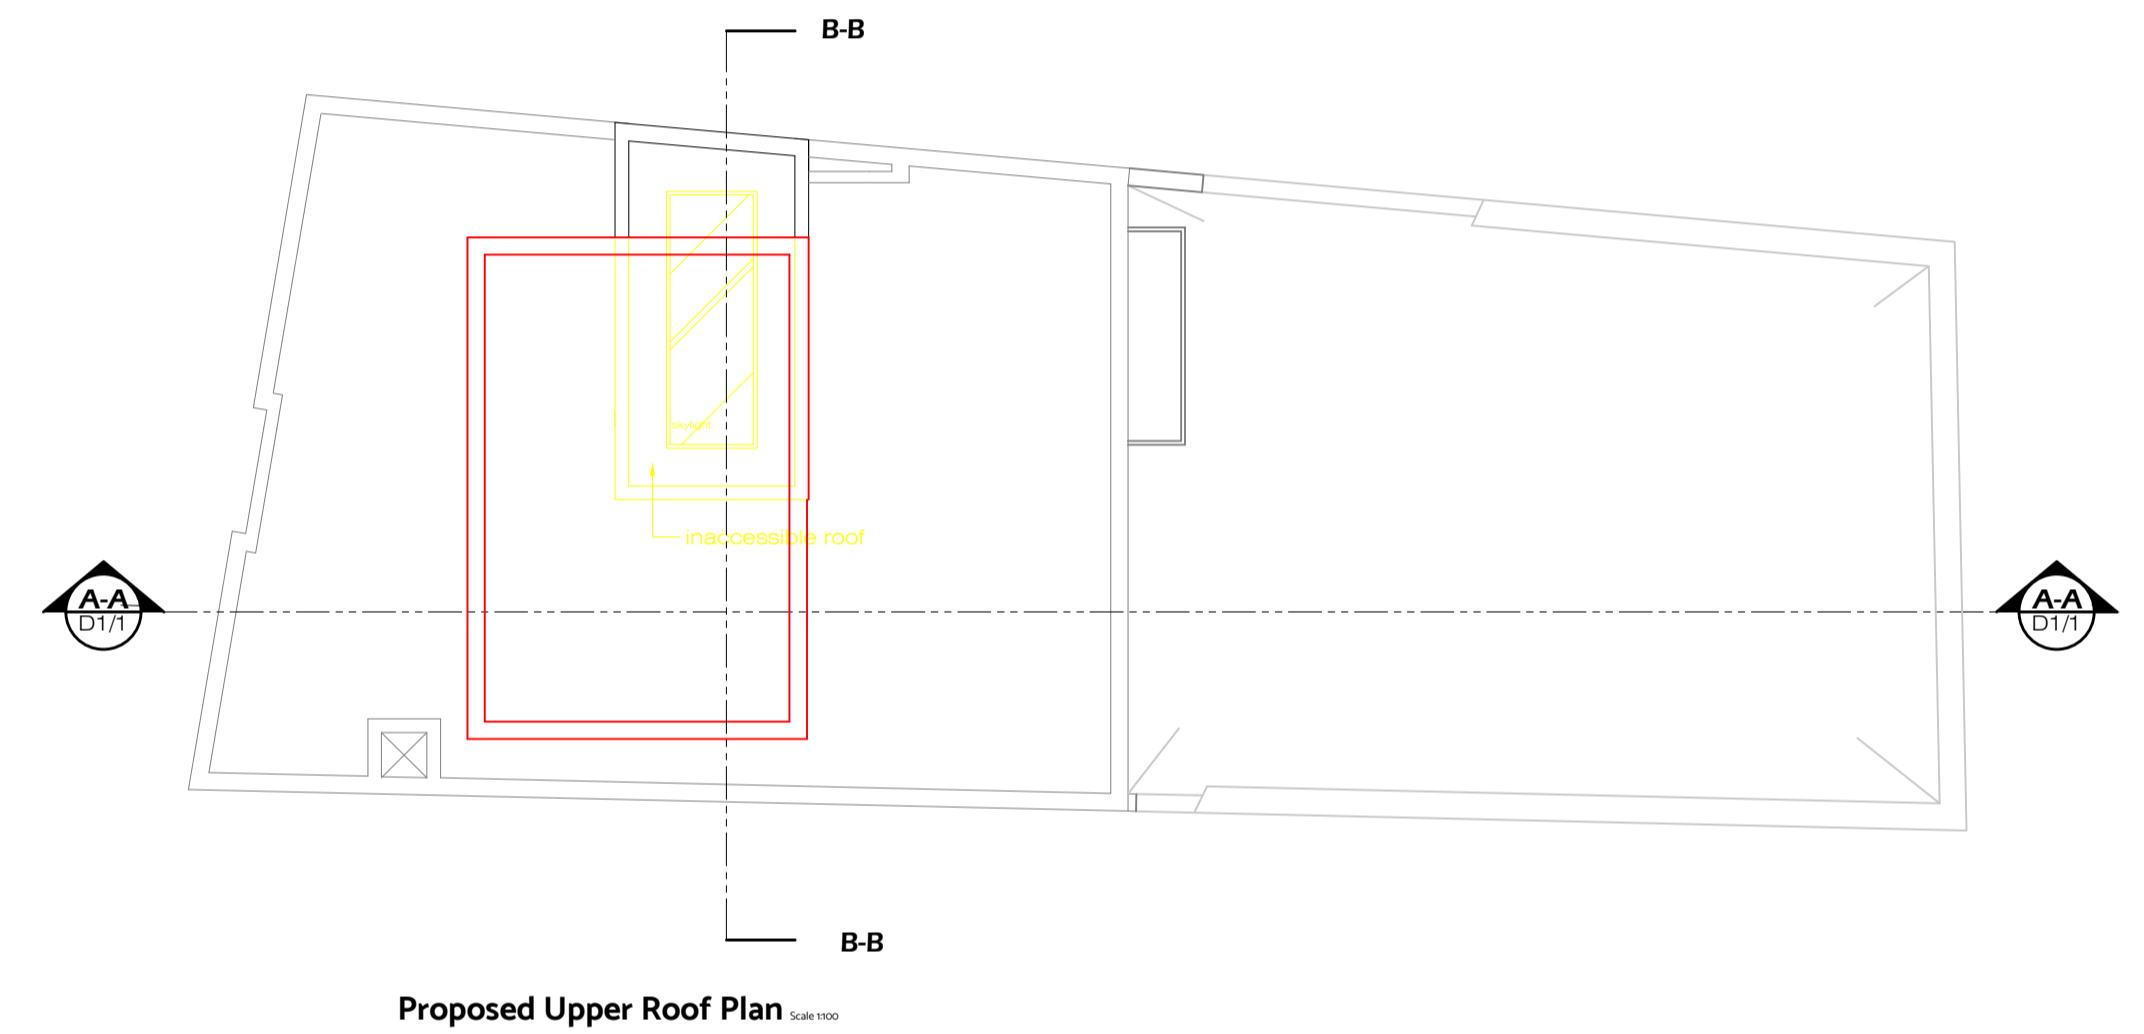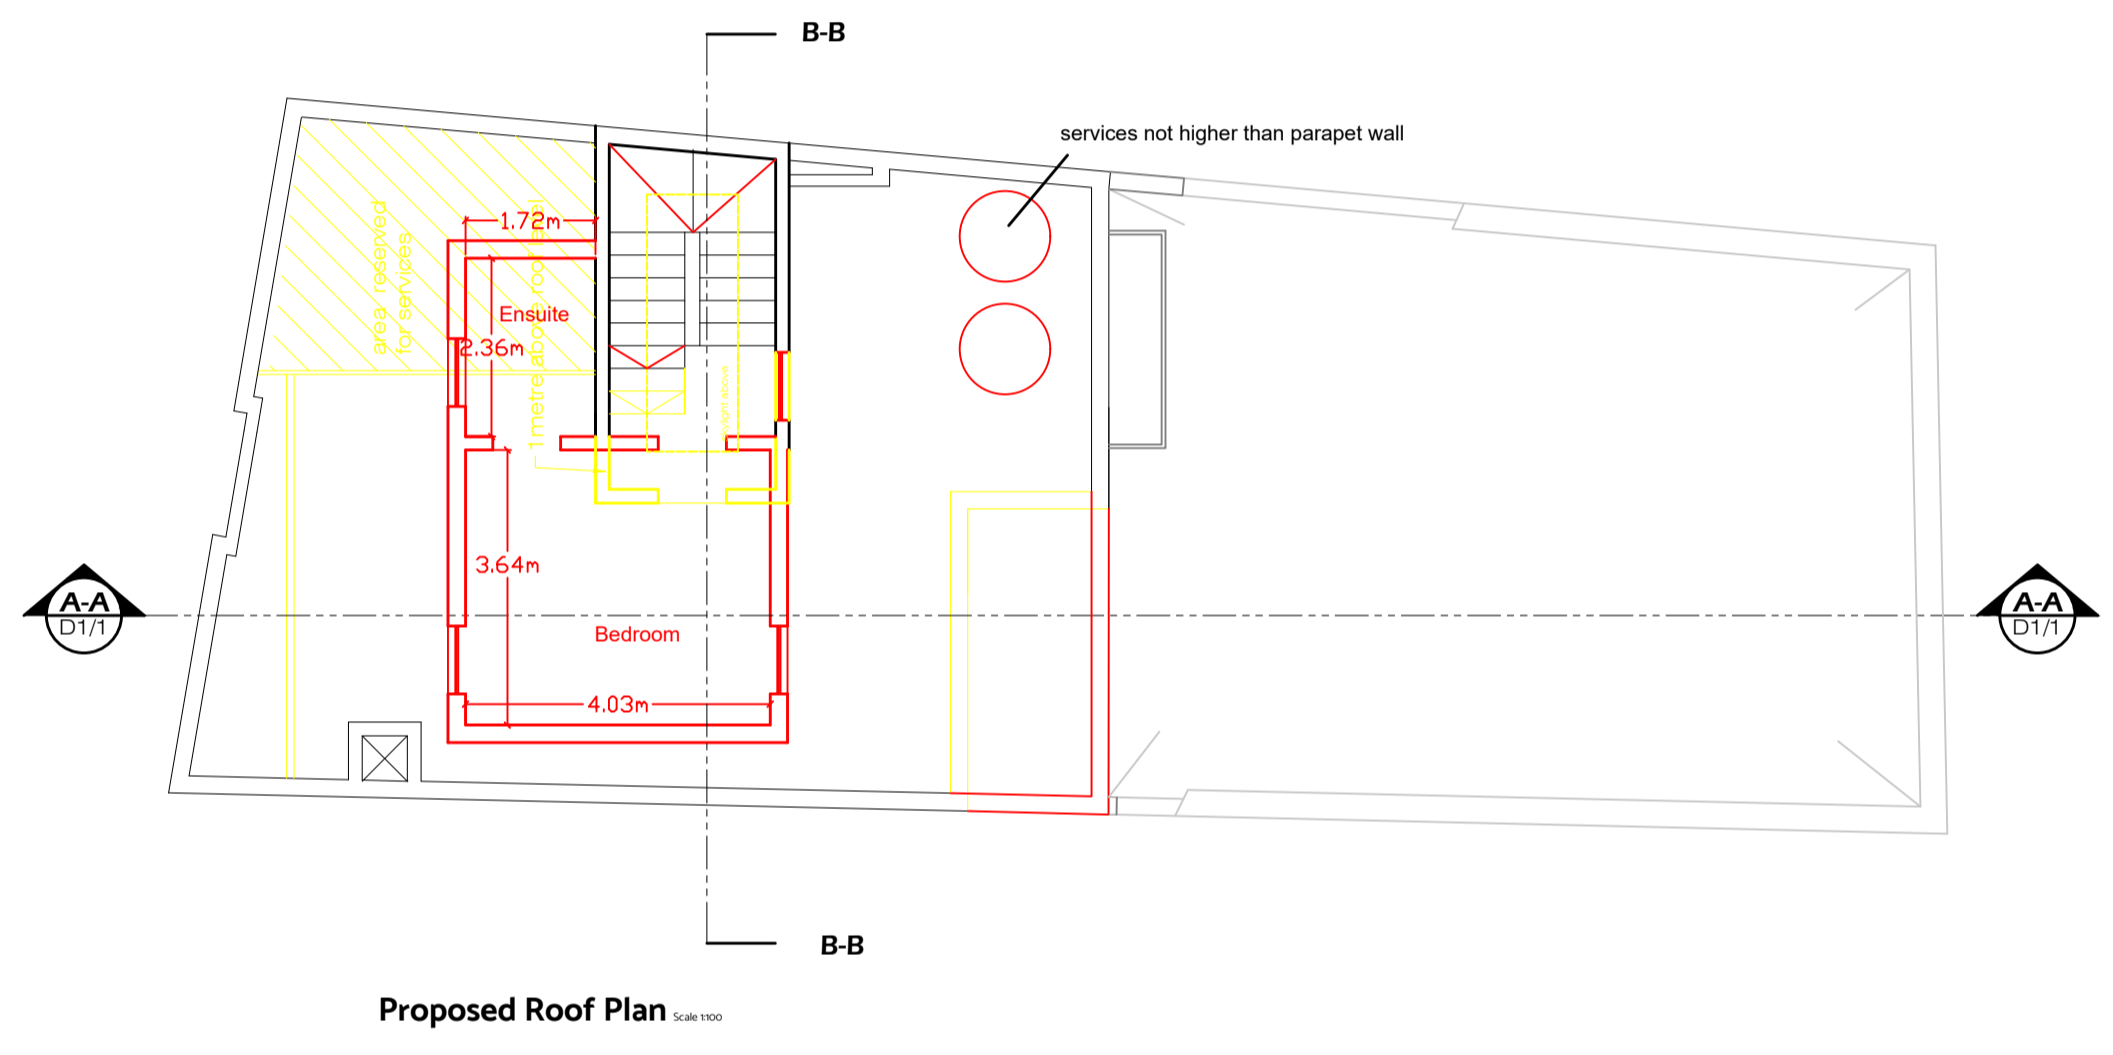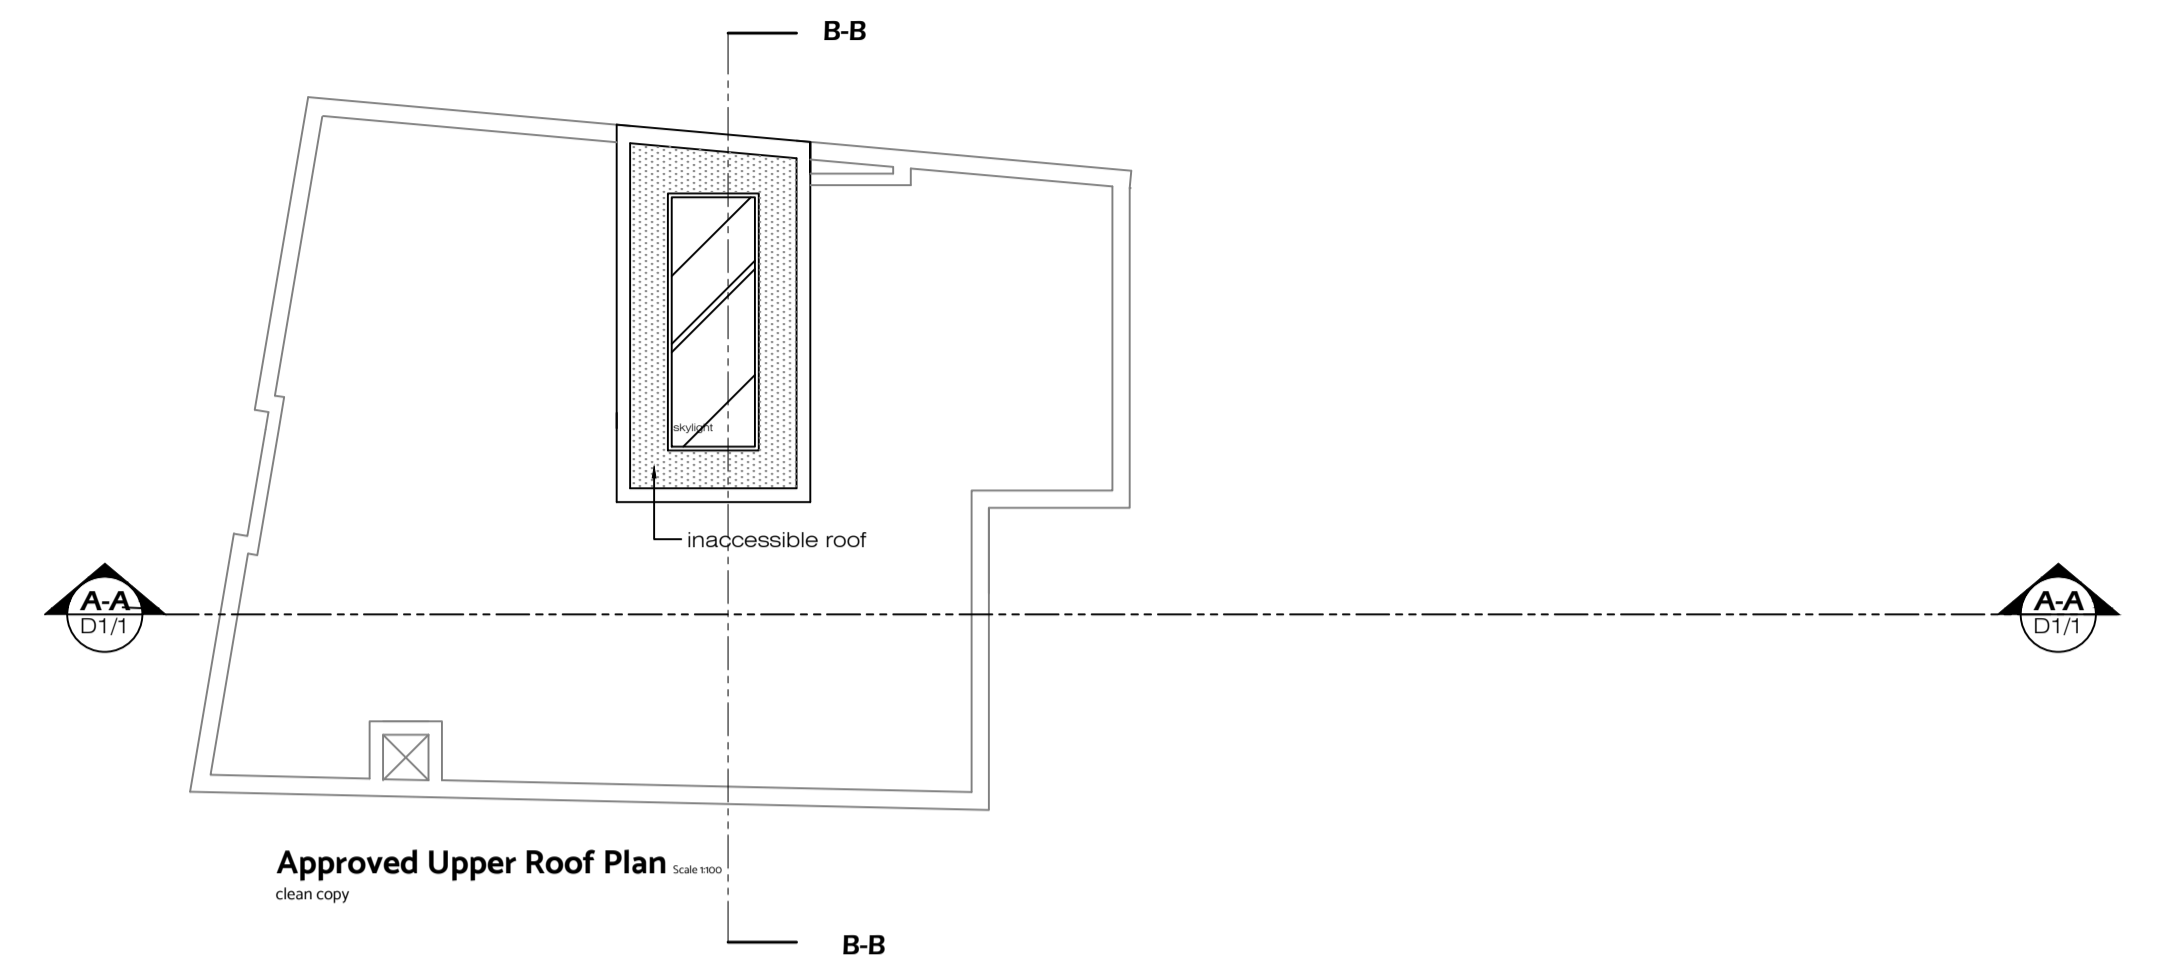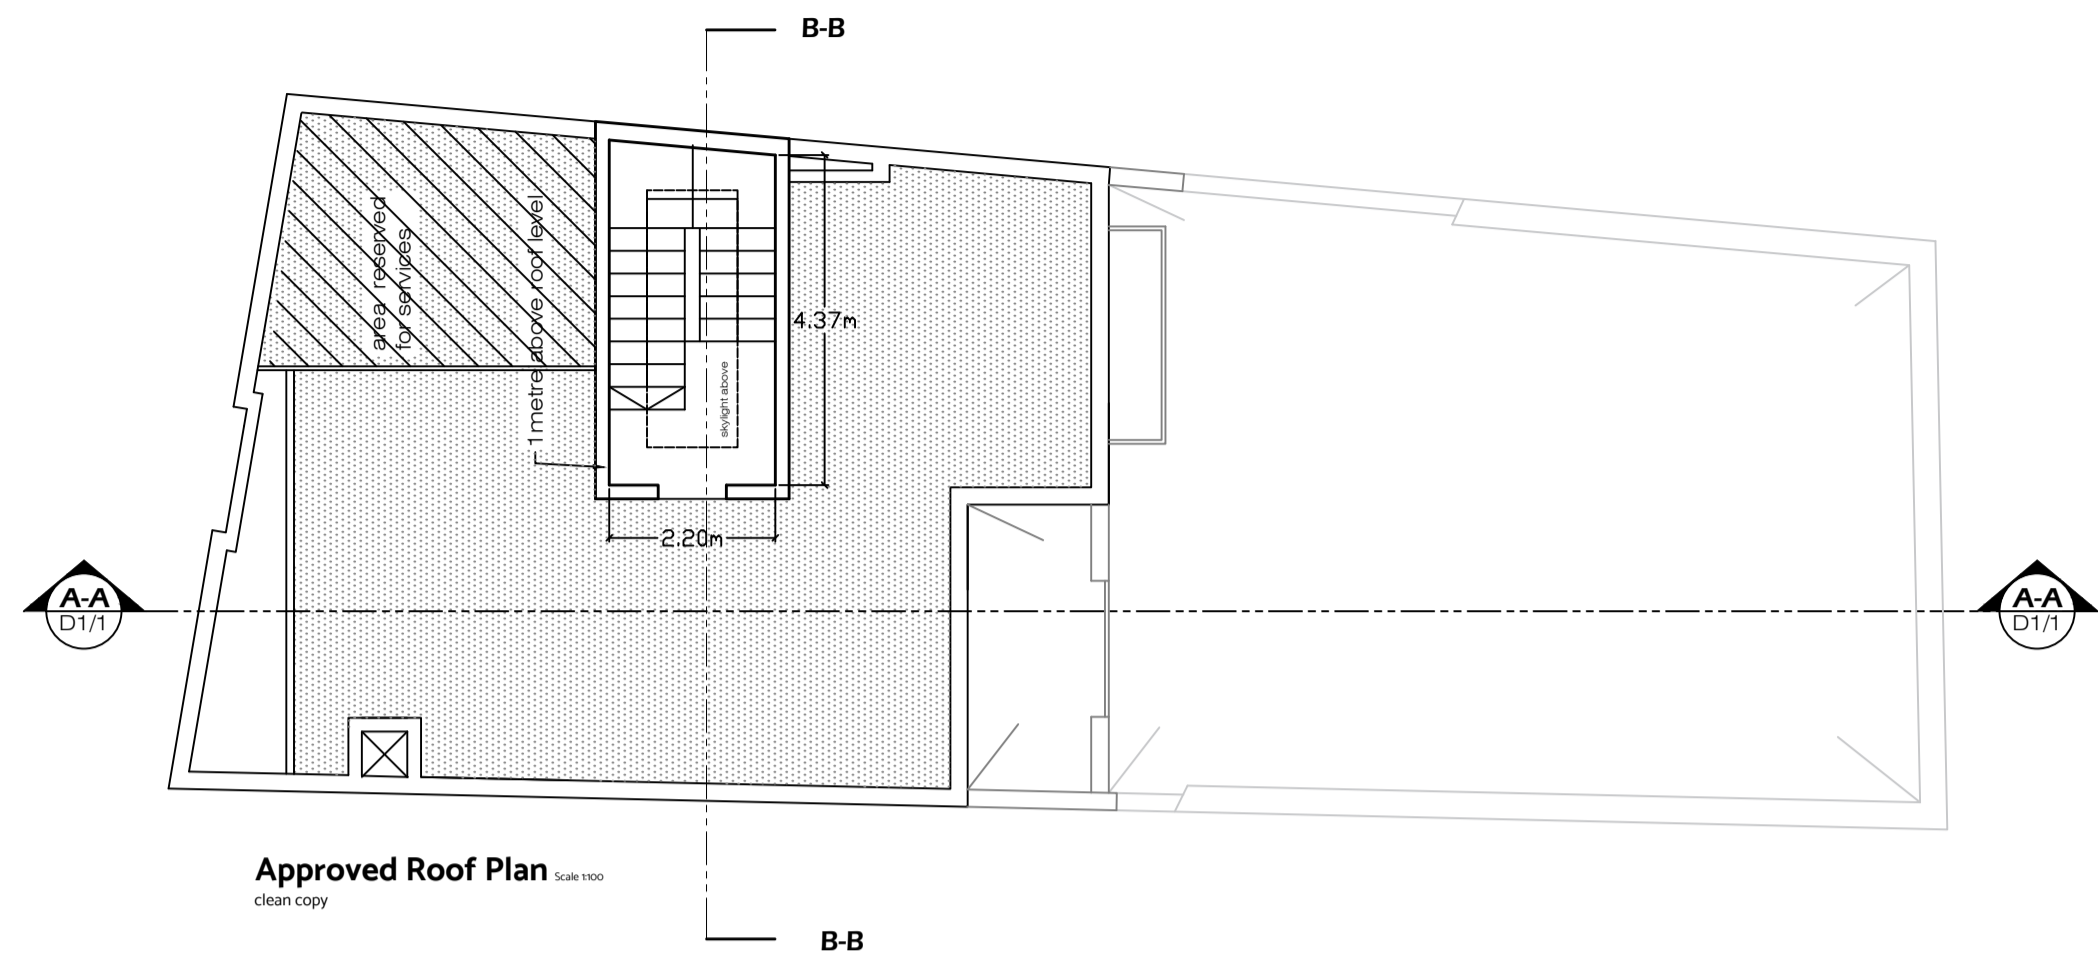




Approved Streetscape Elevation
Scale 1:100
clean copy

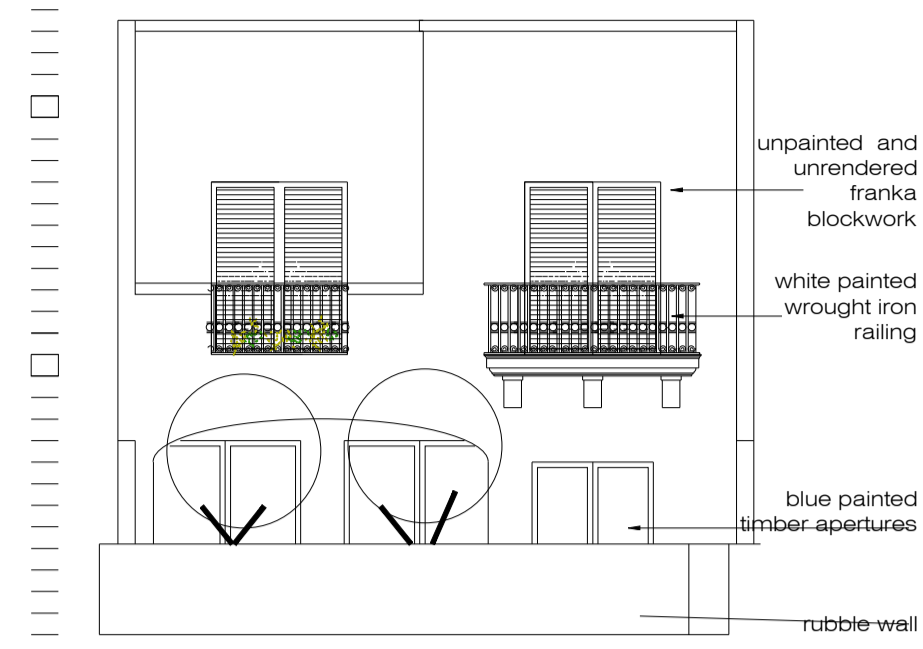


Approved Back Elevation
Scale 1:100
clean copy

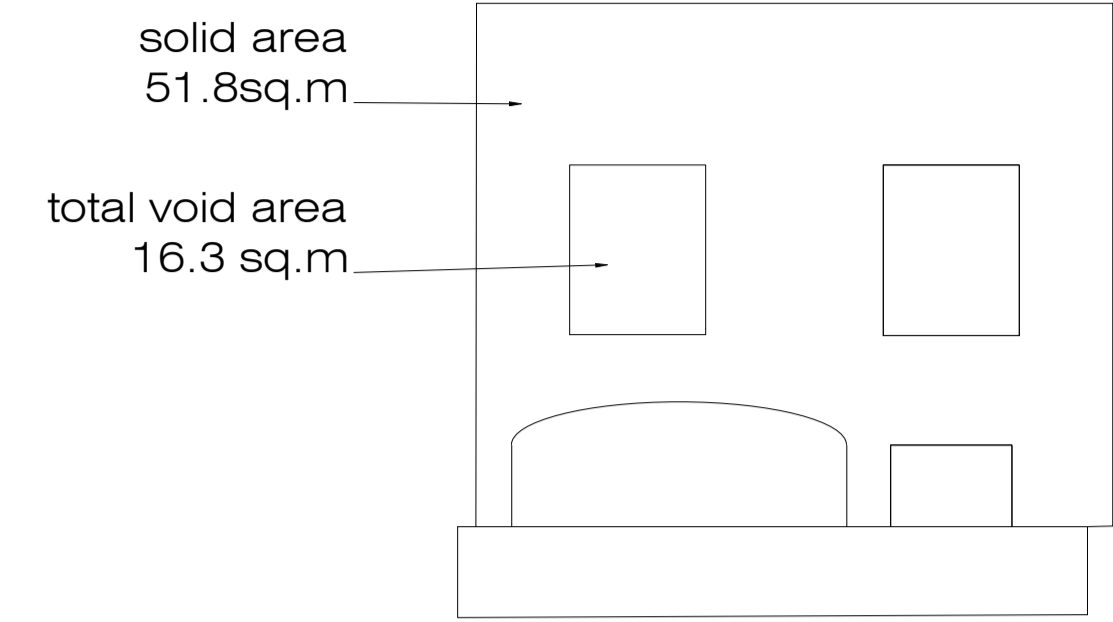

Approved Solid to Void Area
Scale 1:100




Proposed Streetscape Elevation
Scale 1:100

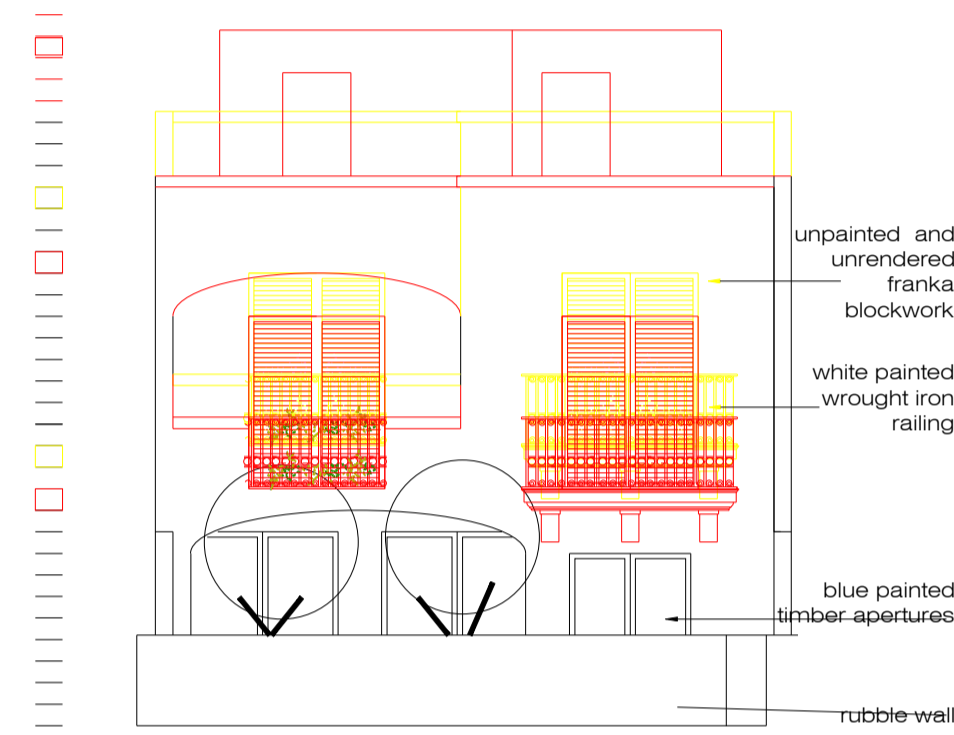

Proposed Back Elevation
Scale 1:100

solid area
48.2sq.m
total void area
25.5 sq.m


solid area
51.8sq.m
total void area
16.3 sq.m

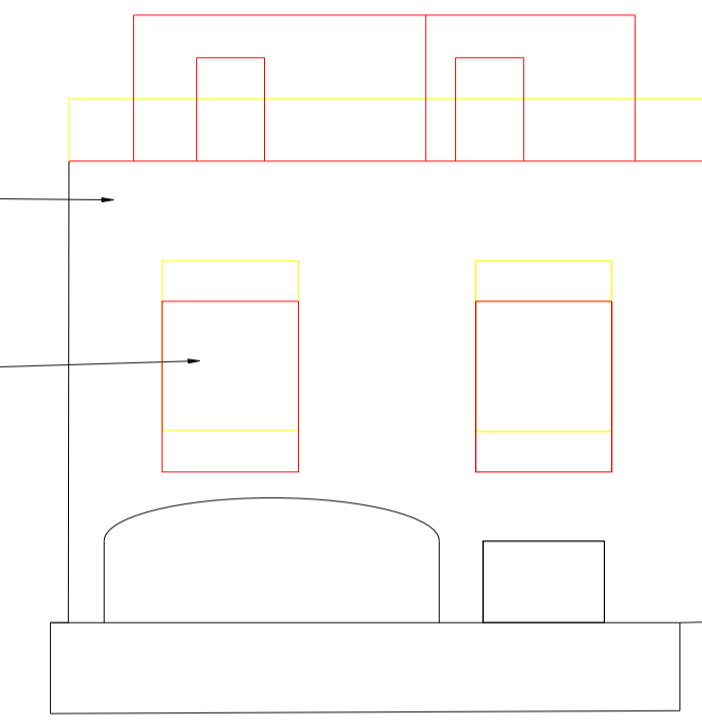

Proposed Solid to Void Area
Scale 1:100




Proposed Streetscape Elevation
Scale 1:100
clean copy

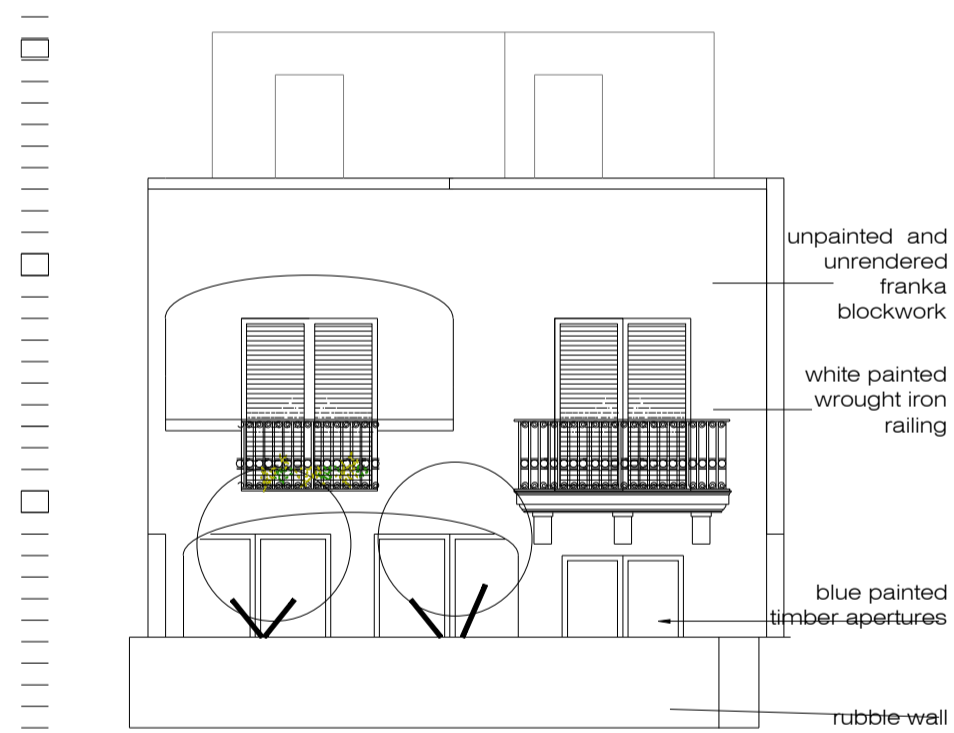


Proposed Back Elevation
Scale 1:100
clean copy


solid area
48.2sq.m
total void area
25.5 sq.m

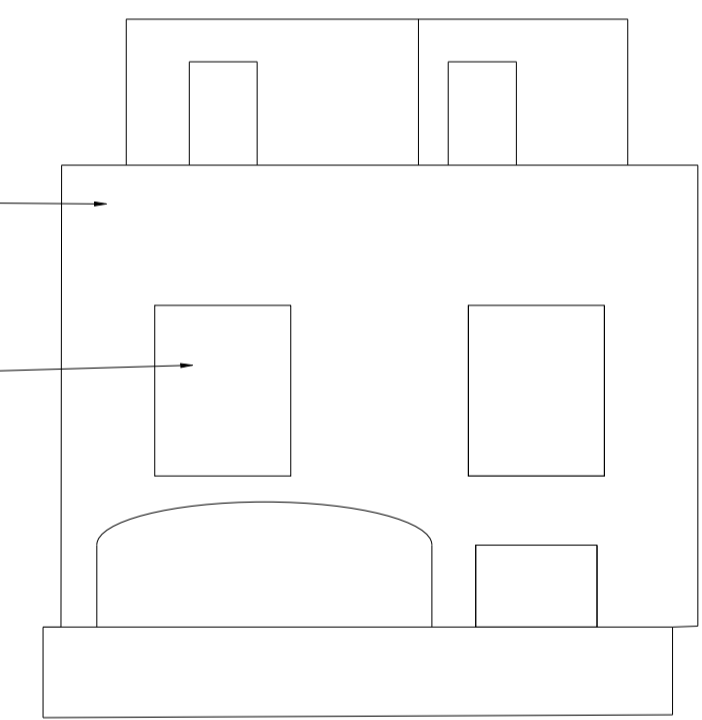


Proposed Solid to Void Area
Scale 1:100
clean copy

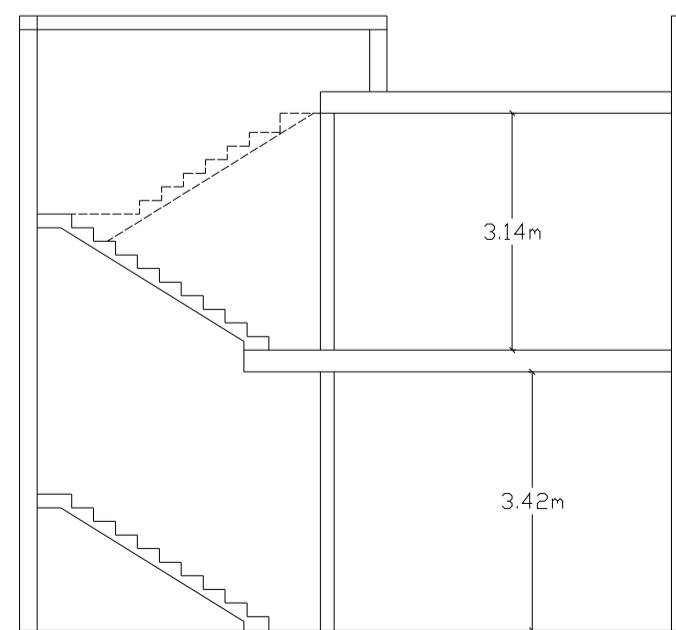

Approved section BB
Scale 1:100
clean copy

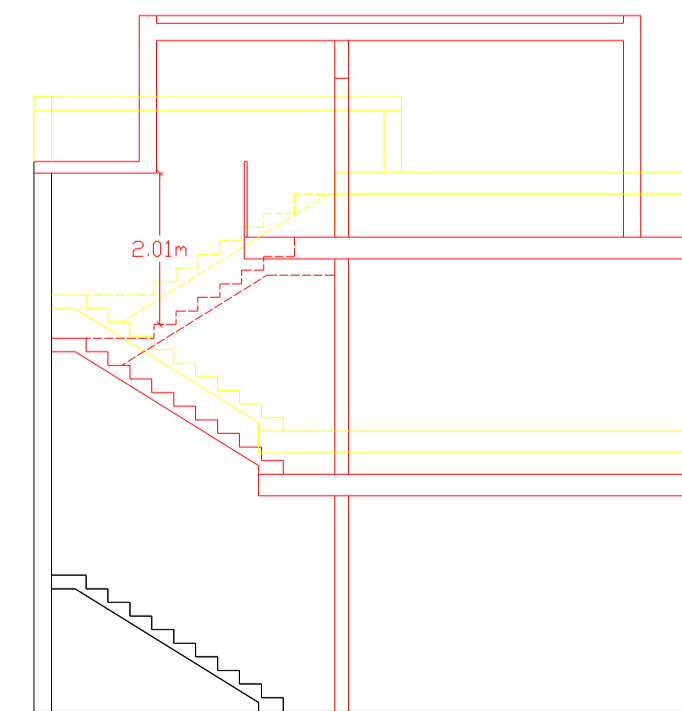

Proposed section BB
Scale 1:100

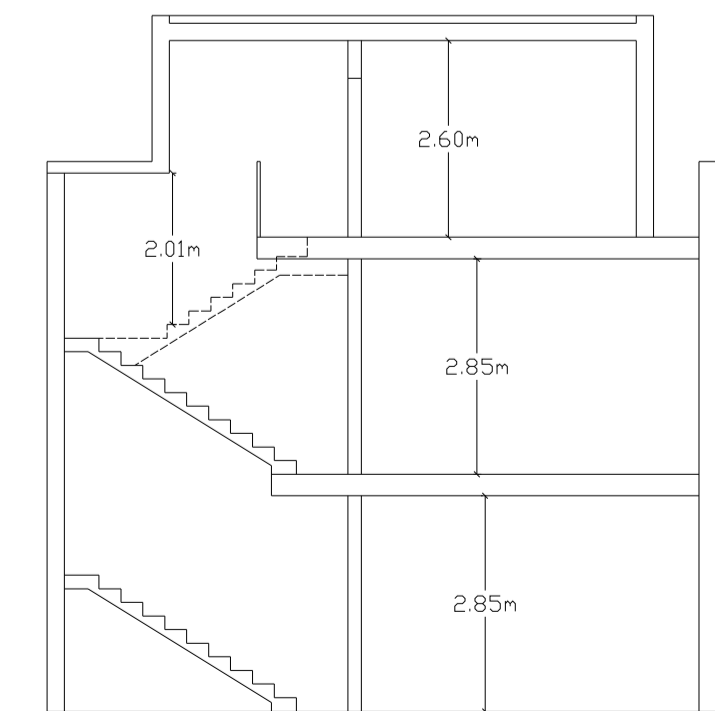

Proposed section BB
Scale 1:100
clean copy