




EXISTING PLAN
SCALE 1:100

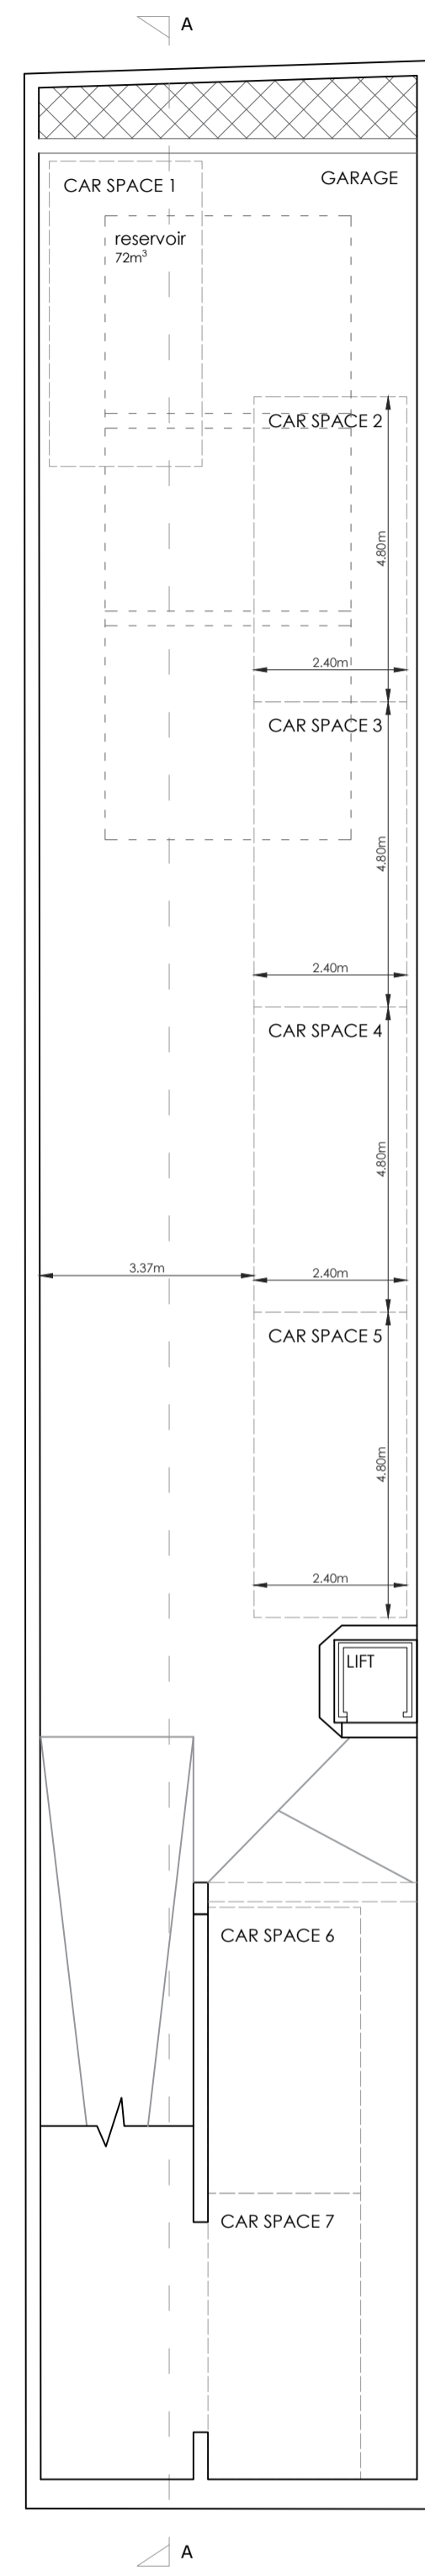


BASEMENT PLAN
AS PROPOSED
SCALE 1:100

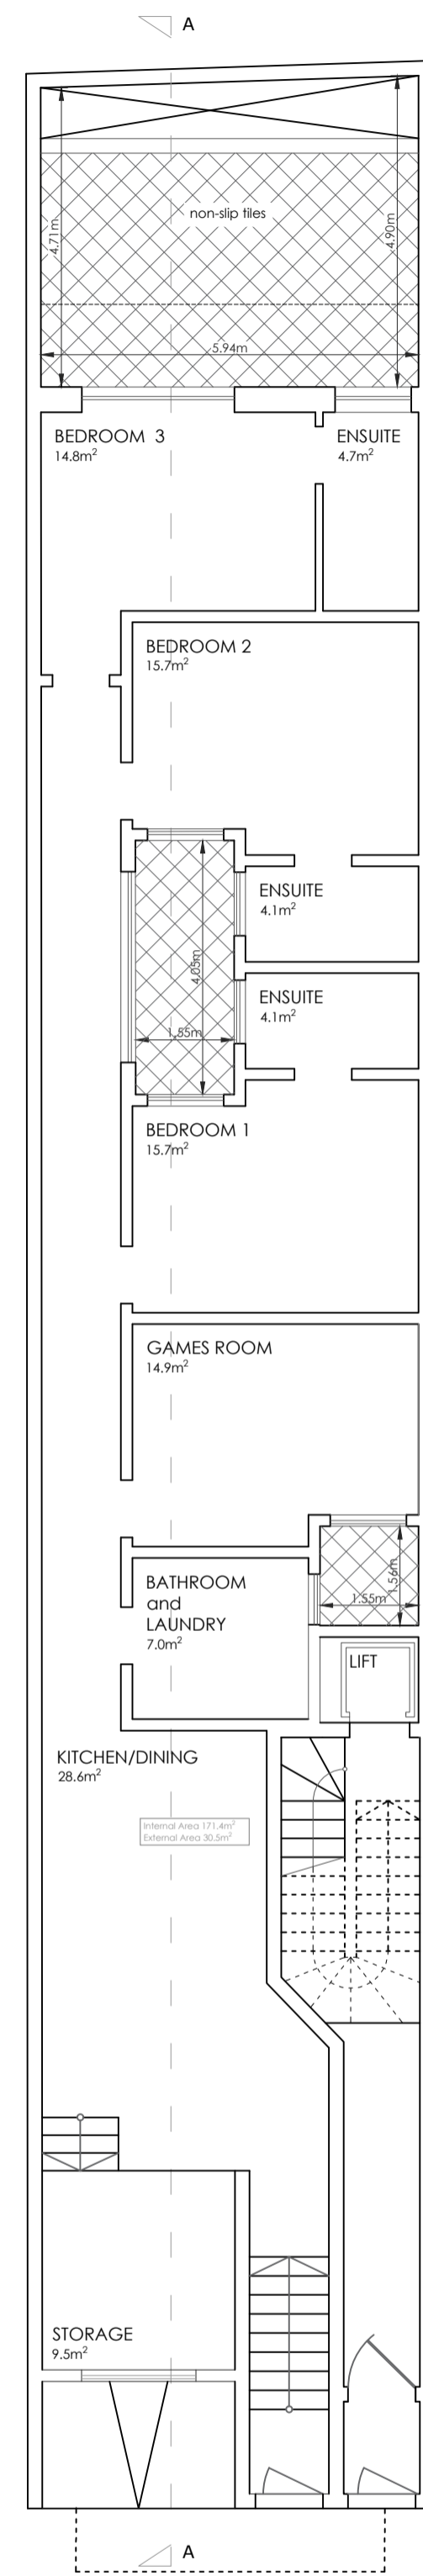


GROUND FLOOR PLAN
AS PROPOSED
SCALE 1:100

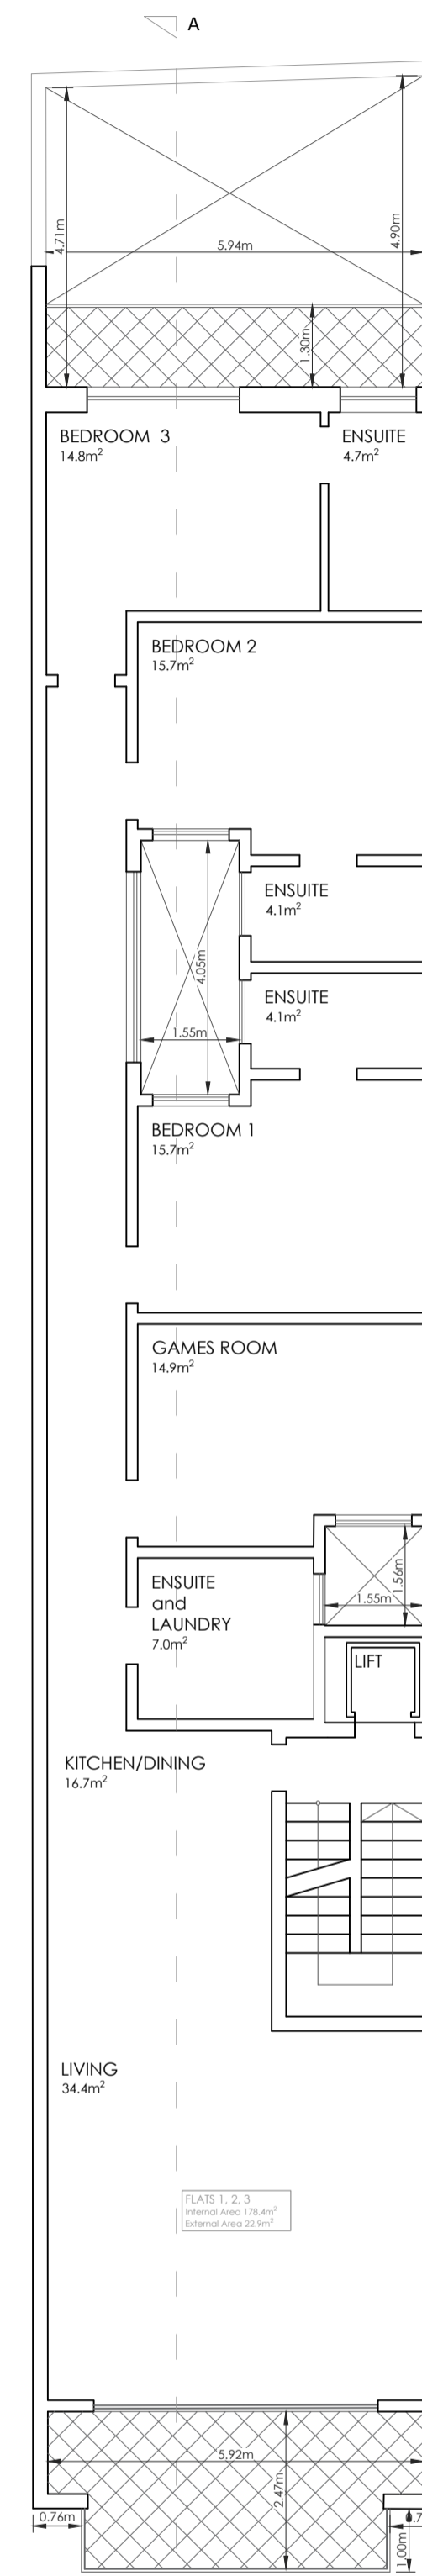

FIRST, SECOND, THIRD FLOOR PLANS
AS PROPOSED
SCALE 1:100

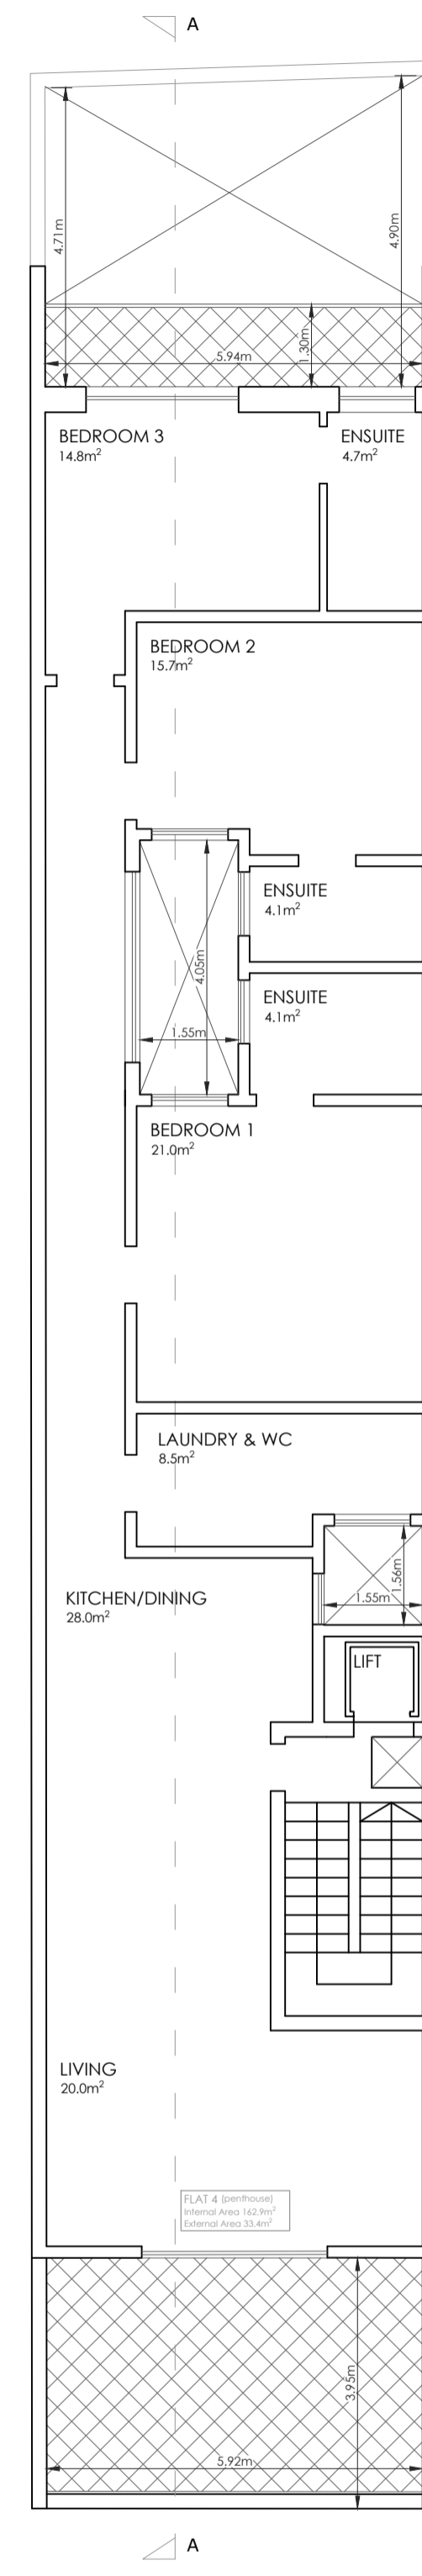



RECEDED FLOOR PLAN
AS PROPOSED
SCALE 1:100

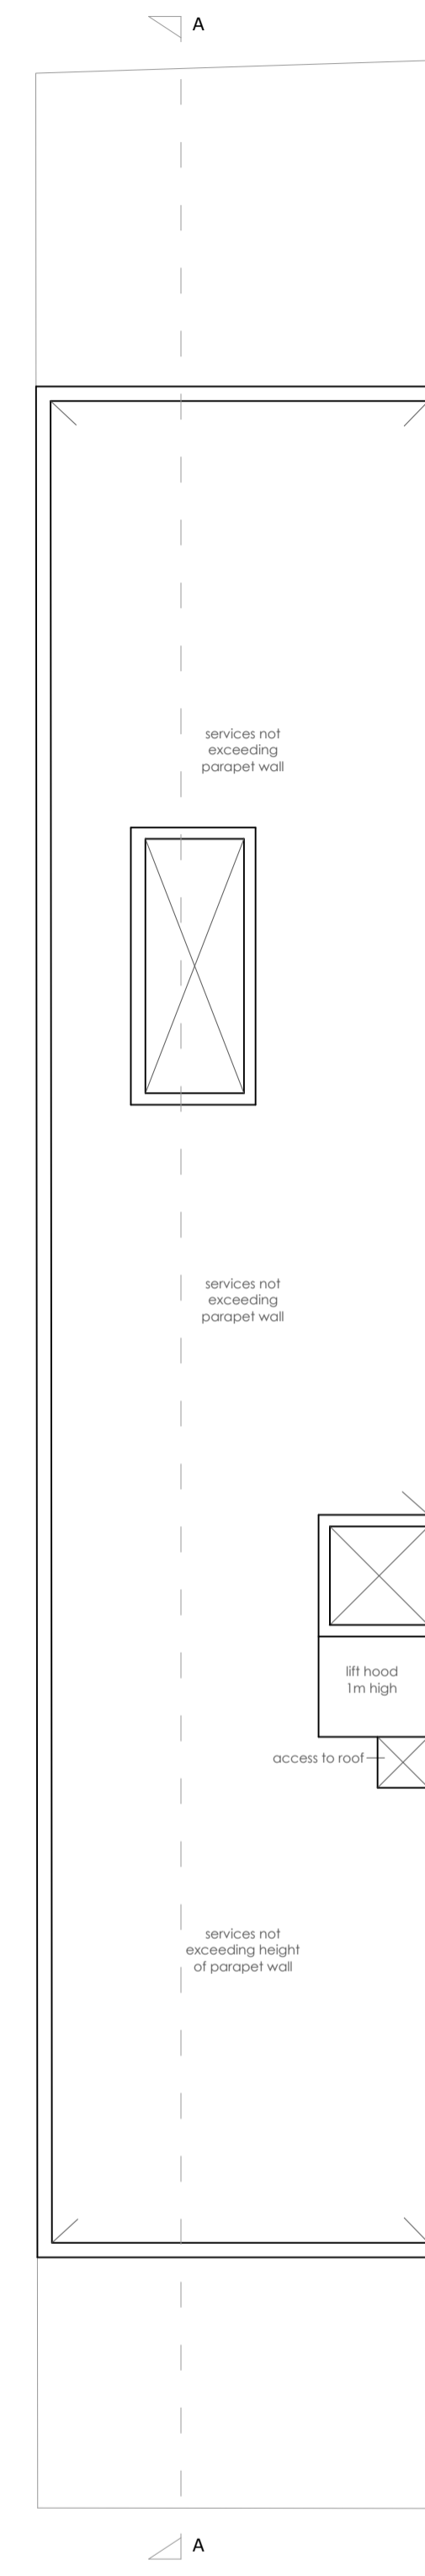


ROOF PLAN
AS PROPOSED
SCALE 1:100

SCALE 1:100

 


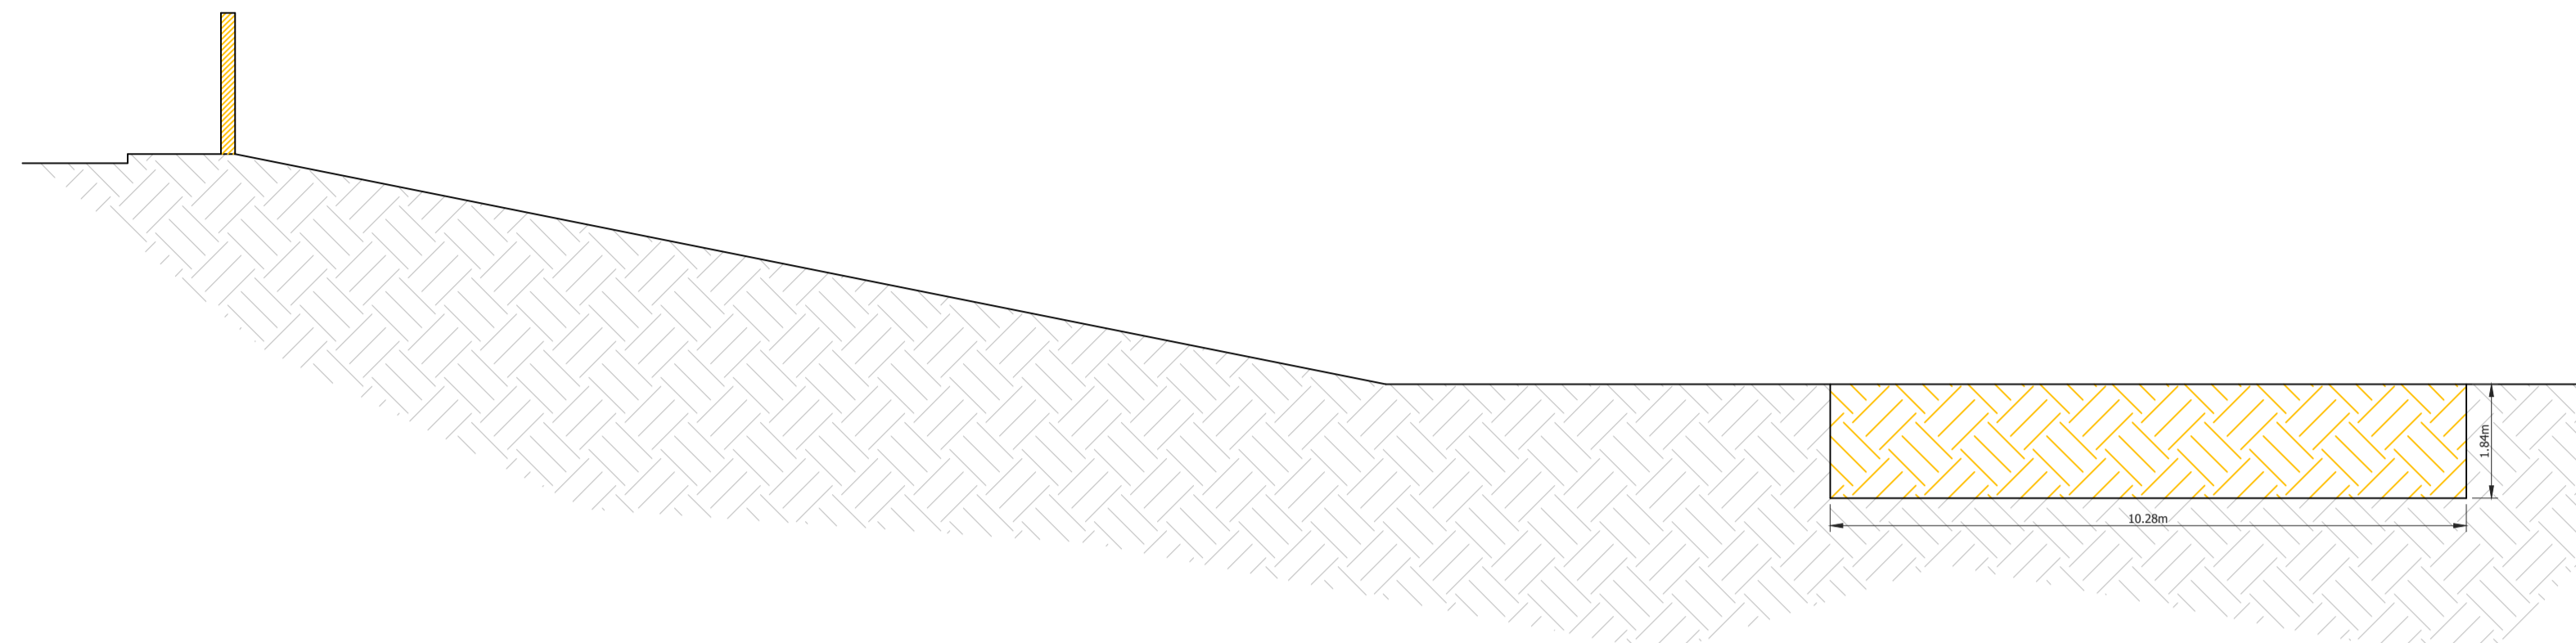


SECTION A-A
AS EXISTING
SCALE 1:100

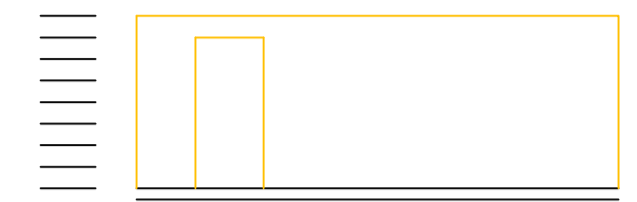


ELEVATION
AS EXISTING
SCALE 1:100

Materials on Façade:
 ① Franka stone, unrendered
 ② White aluminium/PVC
 ③ Glass and steel railing

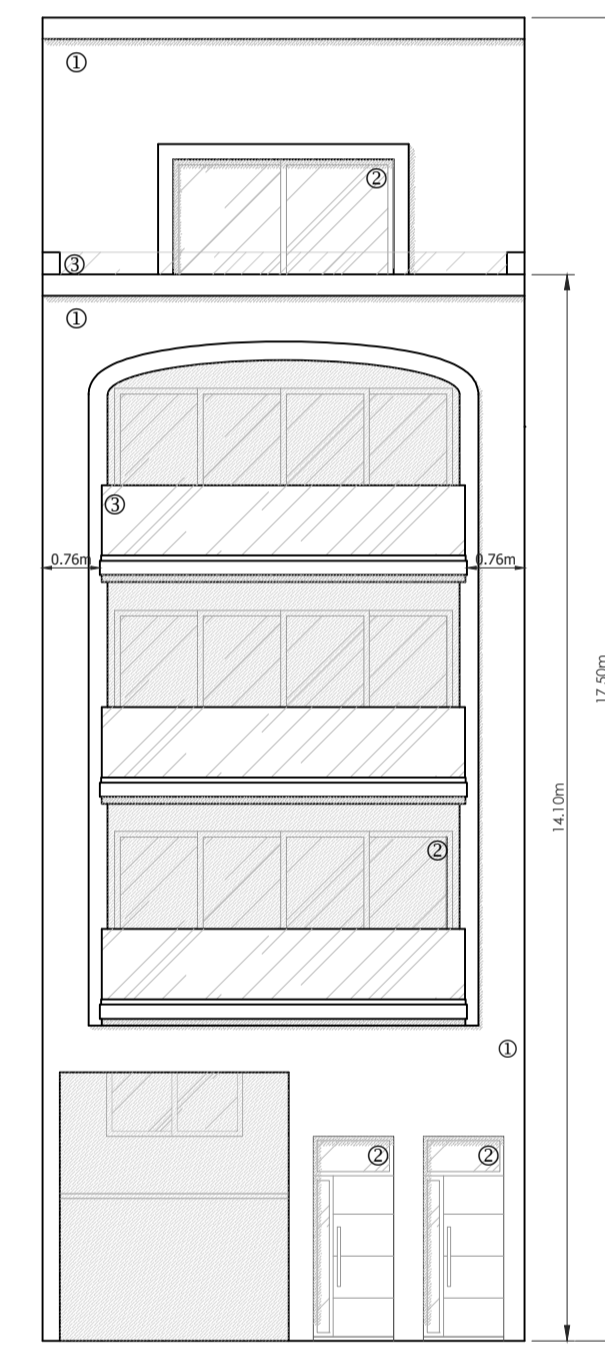 



ELEVATION
AS PROPOSED
SCALE 1:100

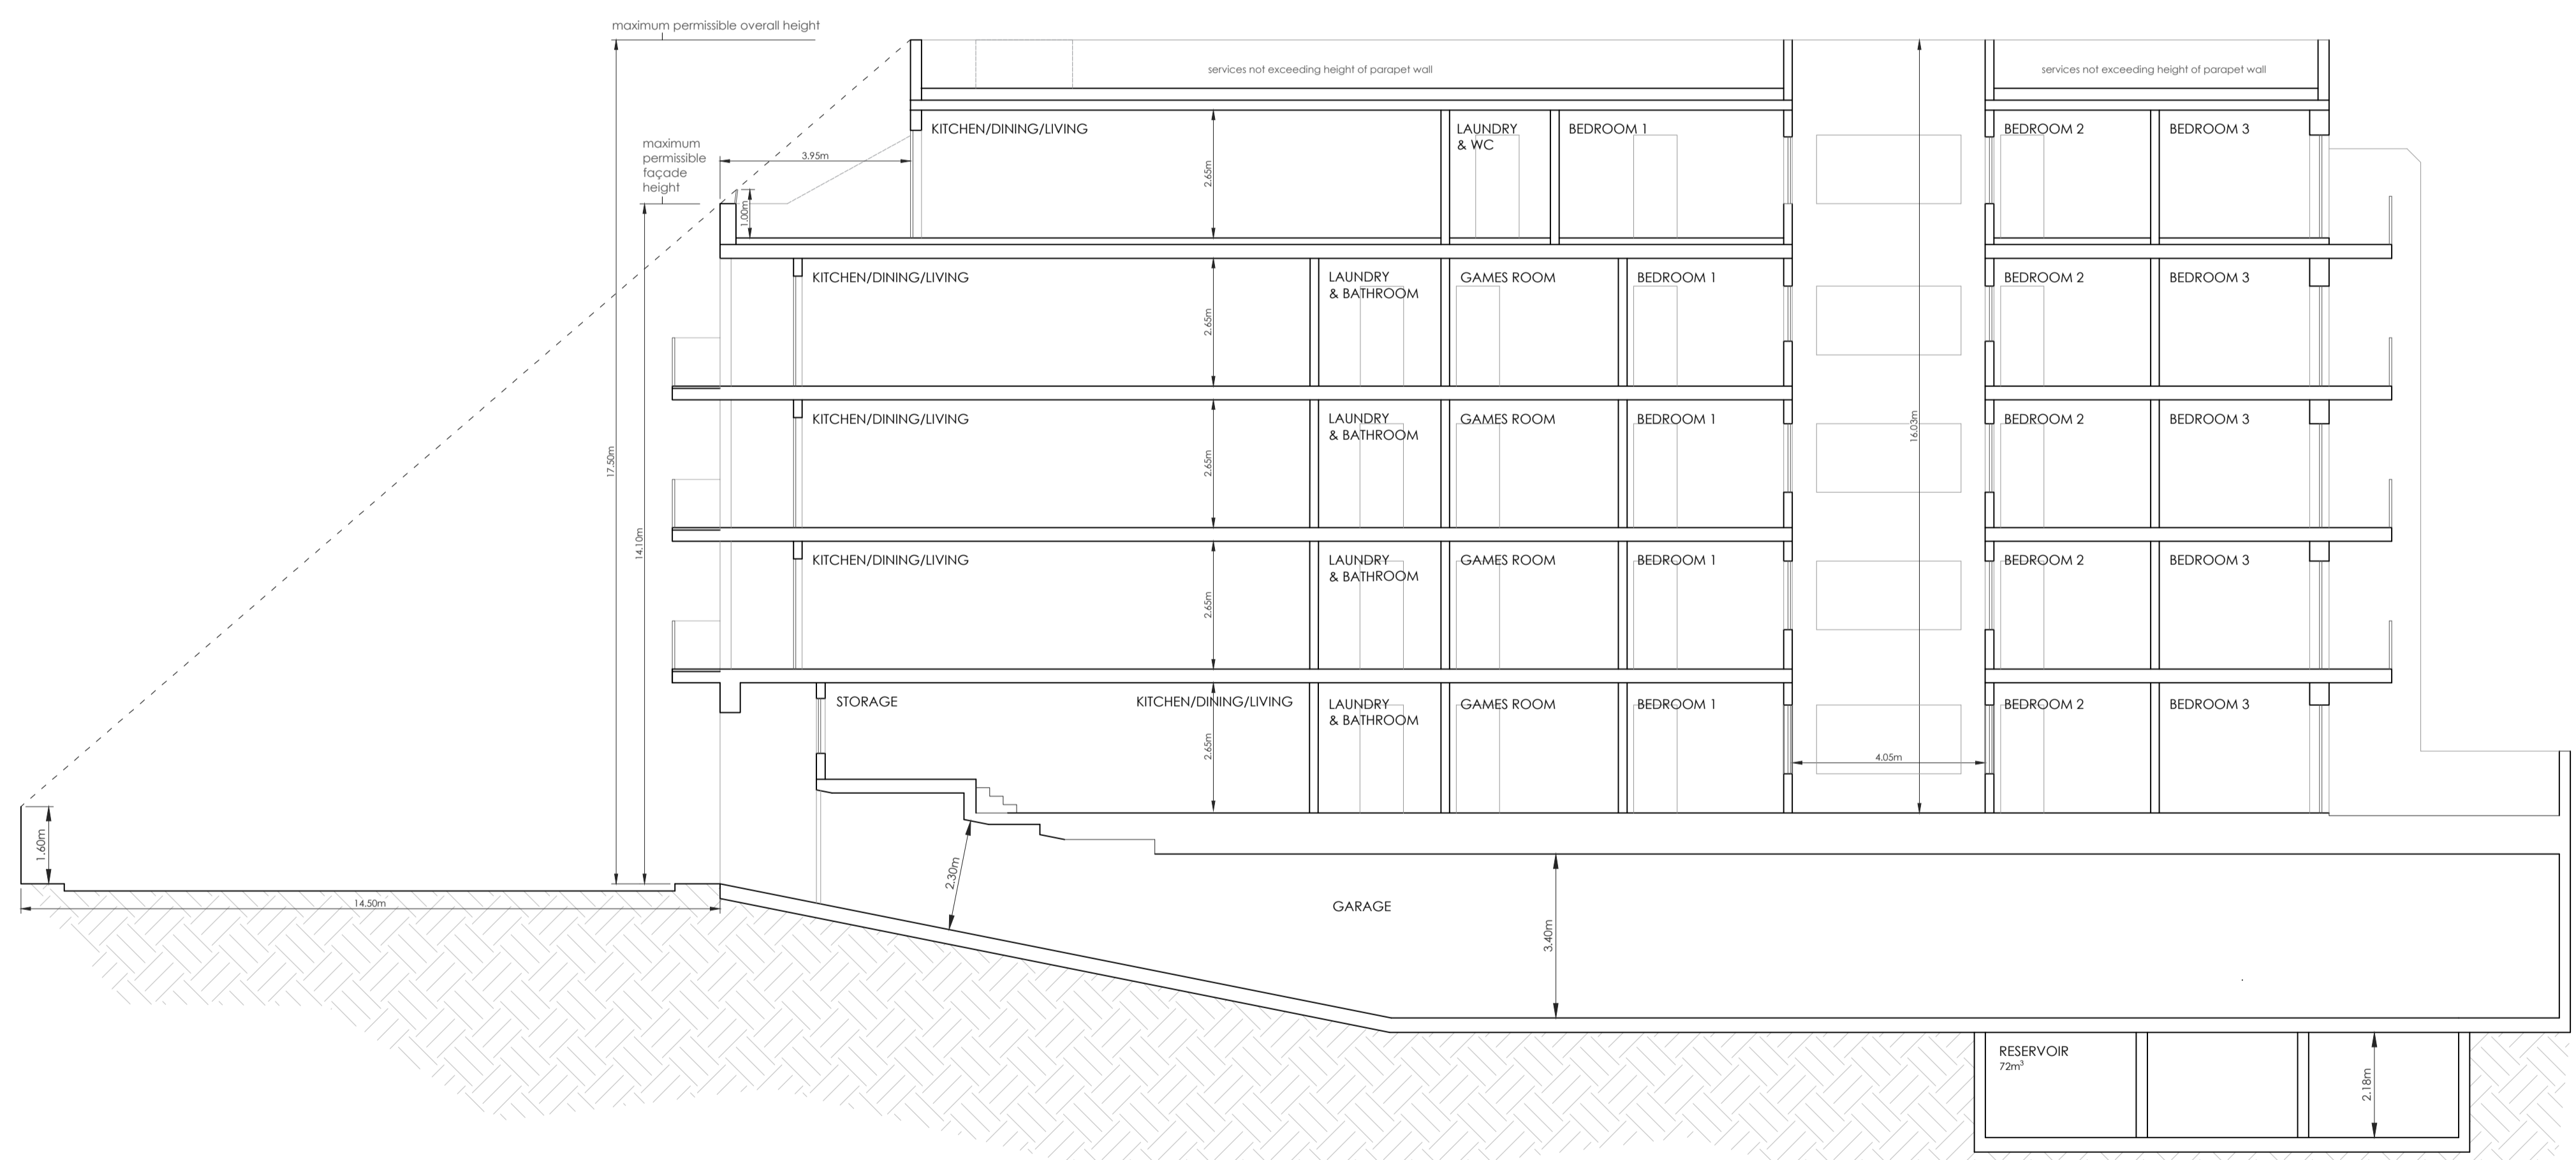


SECTION A-A
AS PROPOSED
SCALE 1:100

SCALE 1:100

 

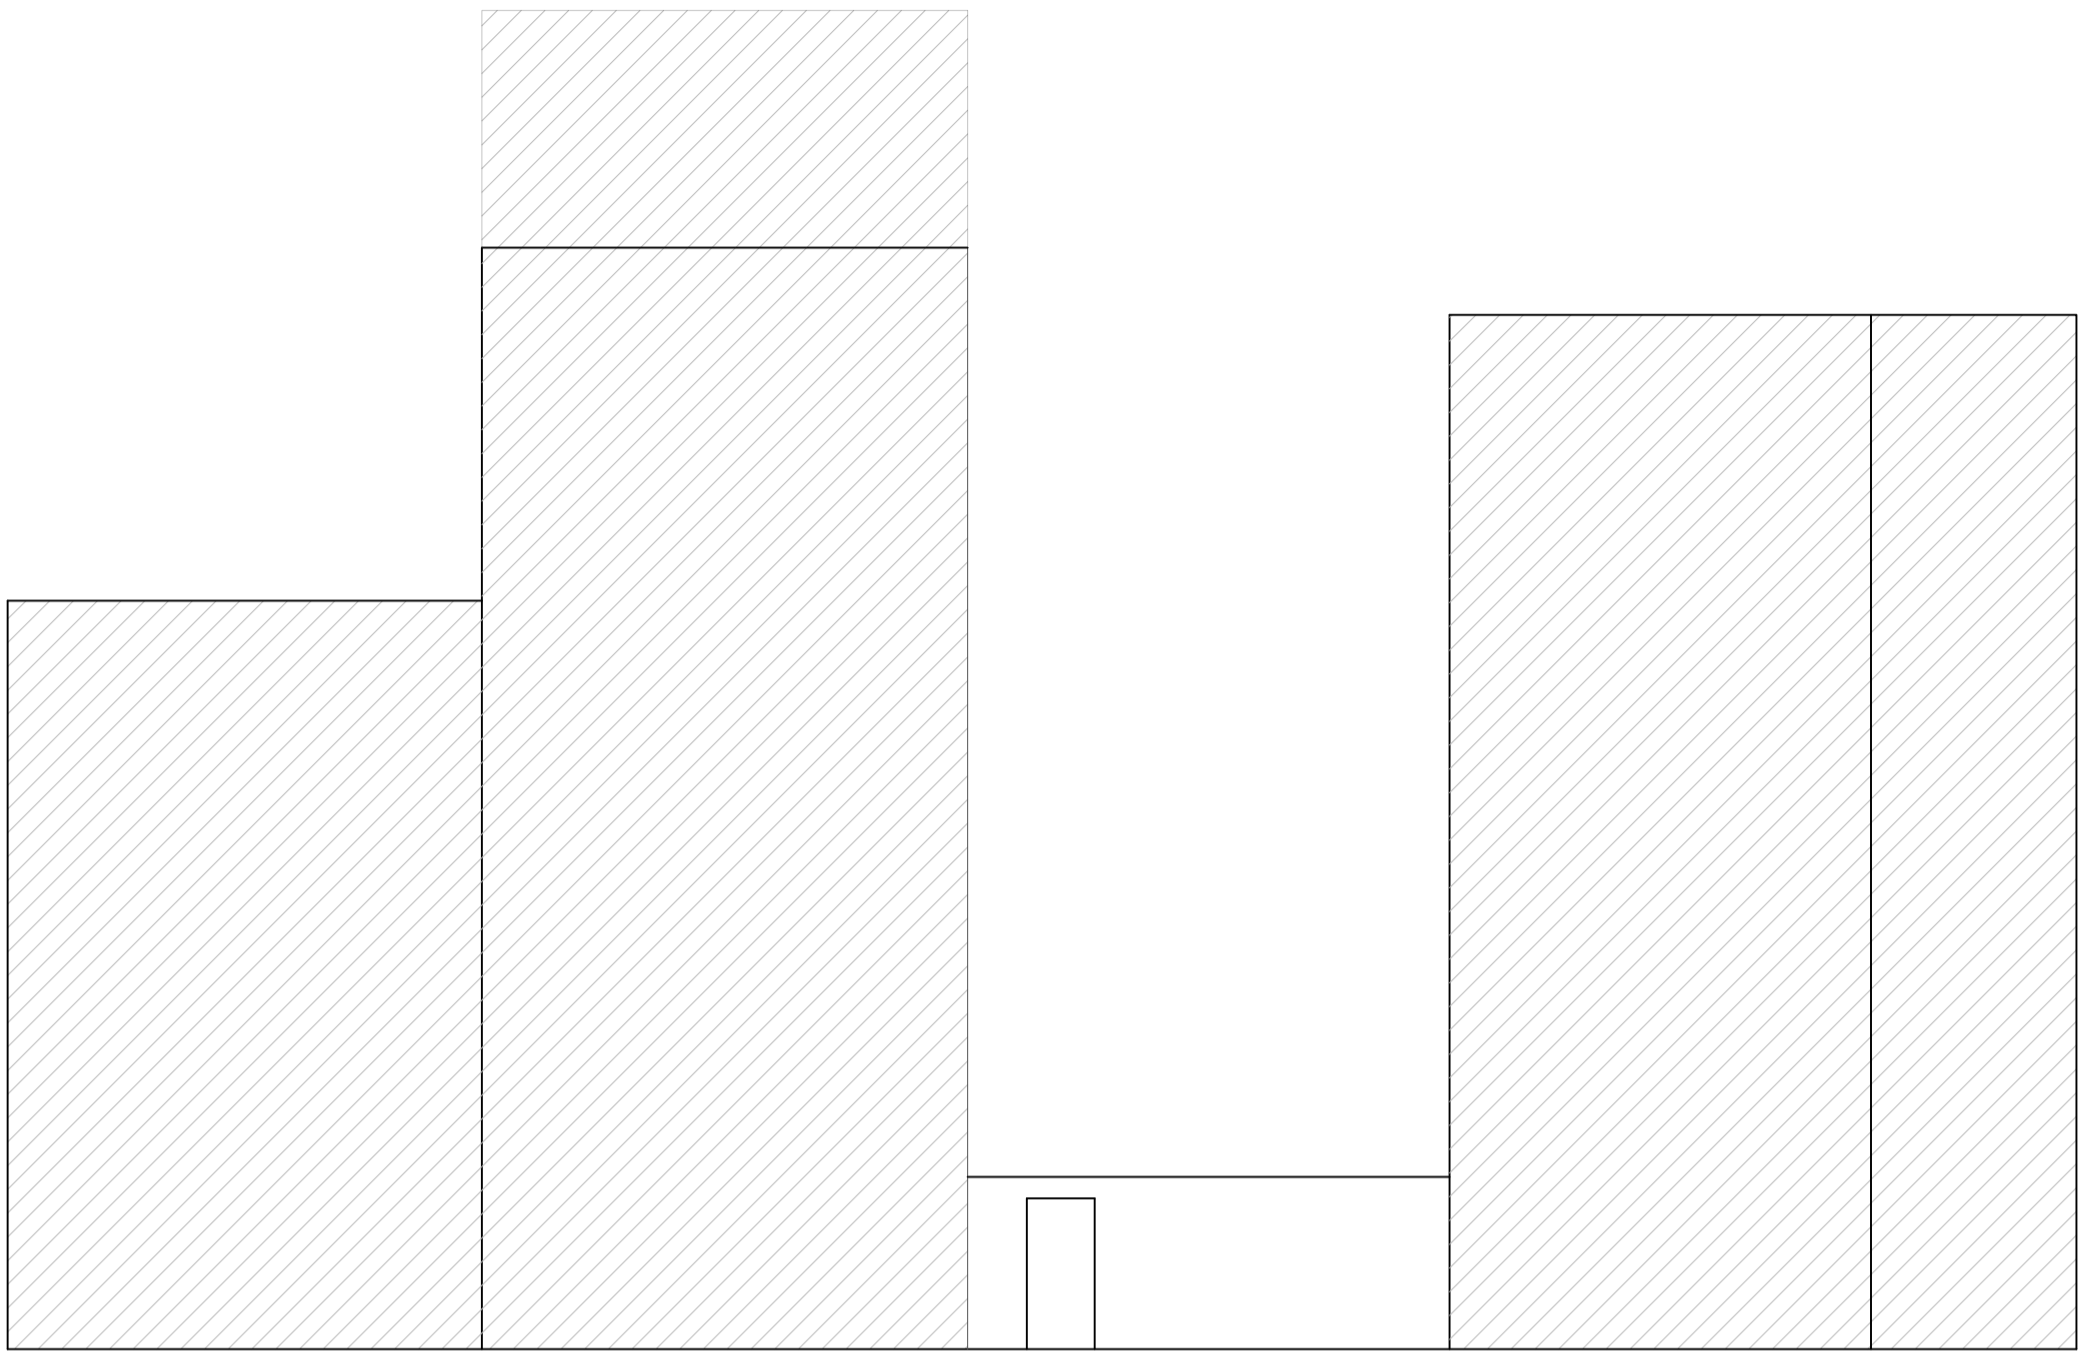


EXISTING STREETScape
SCALE 1:100

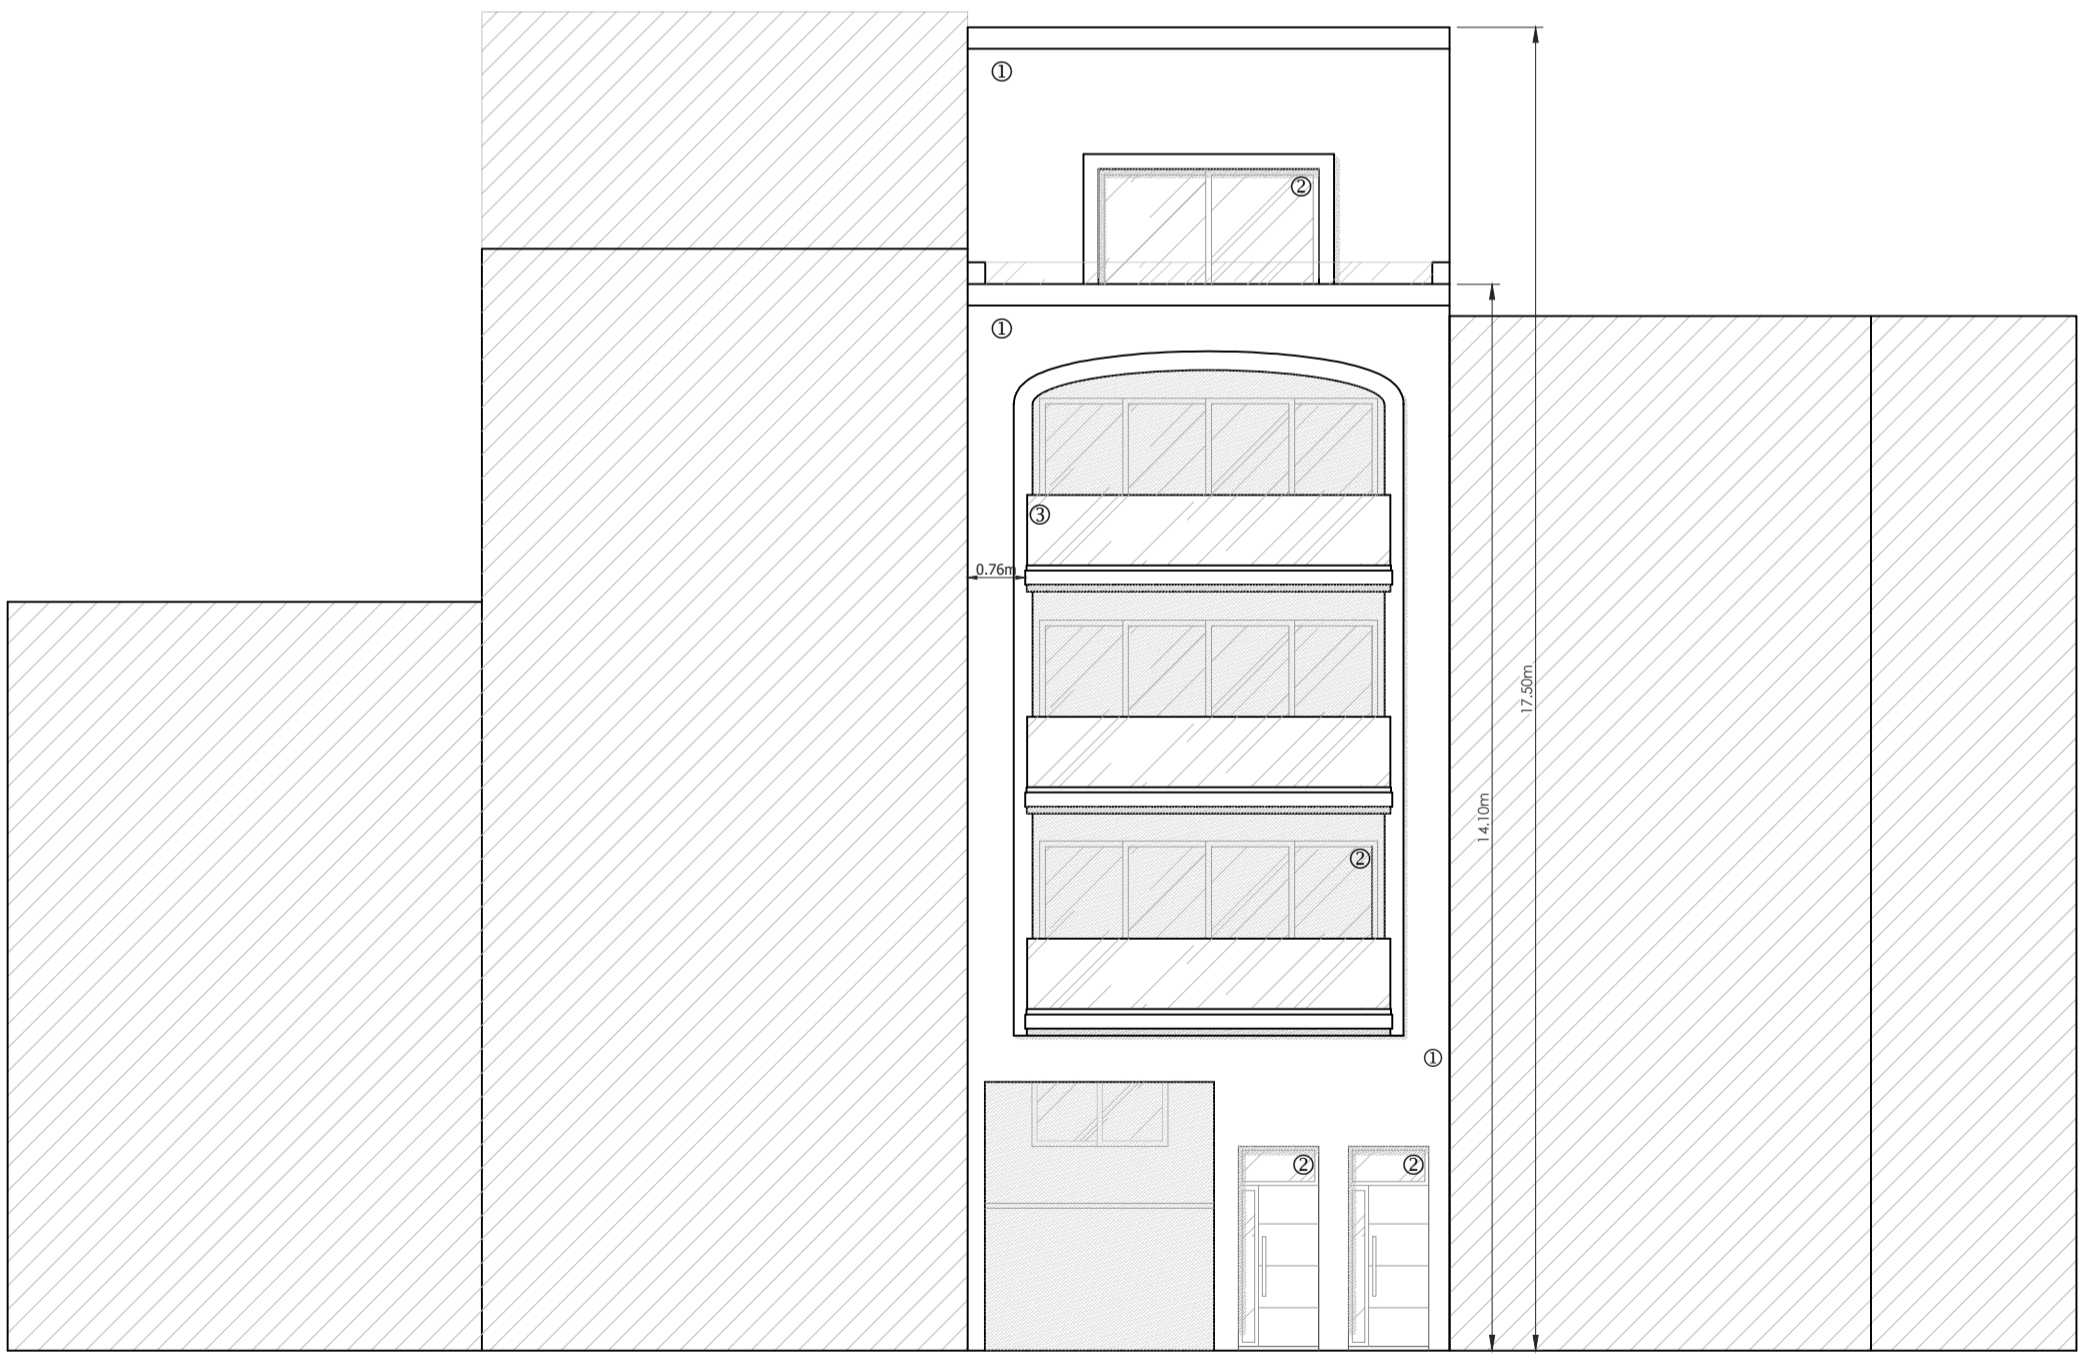

PROPOSED STREETScape
SCALE 1:100

SCALE 1:100

 

Notes