

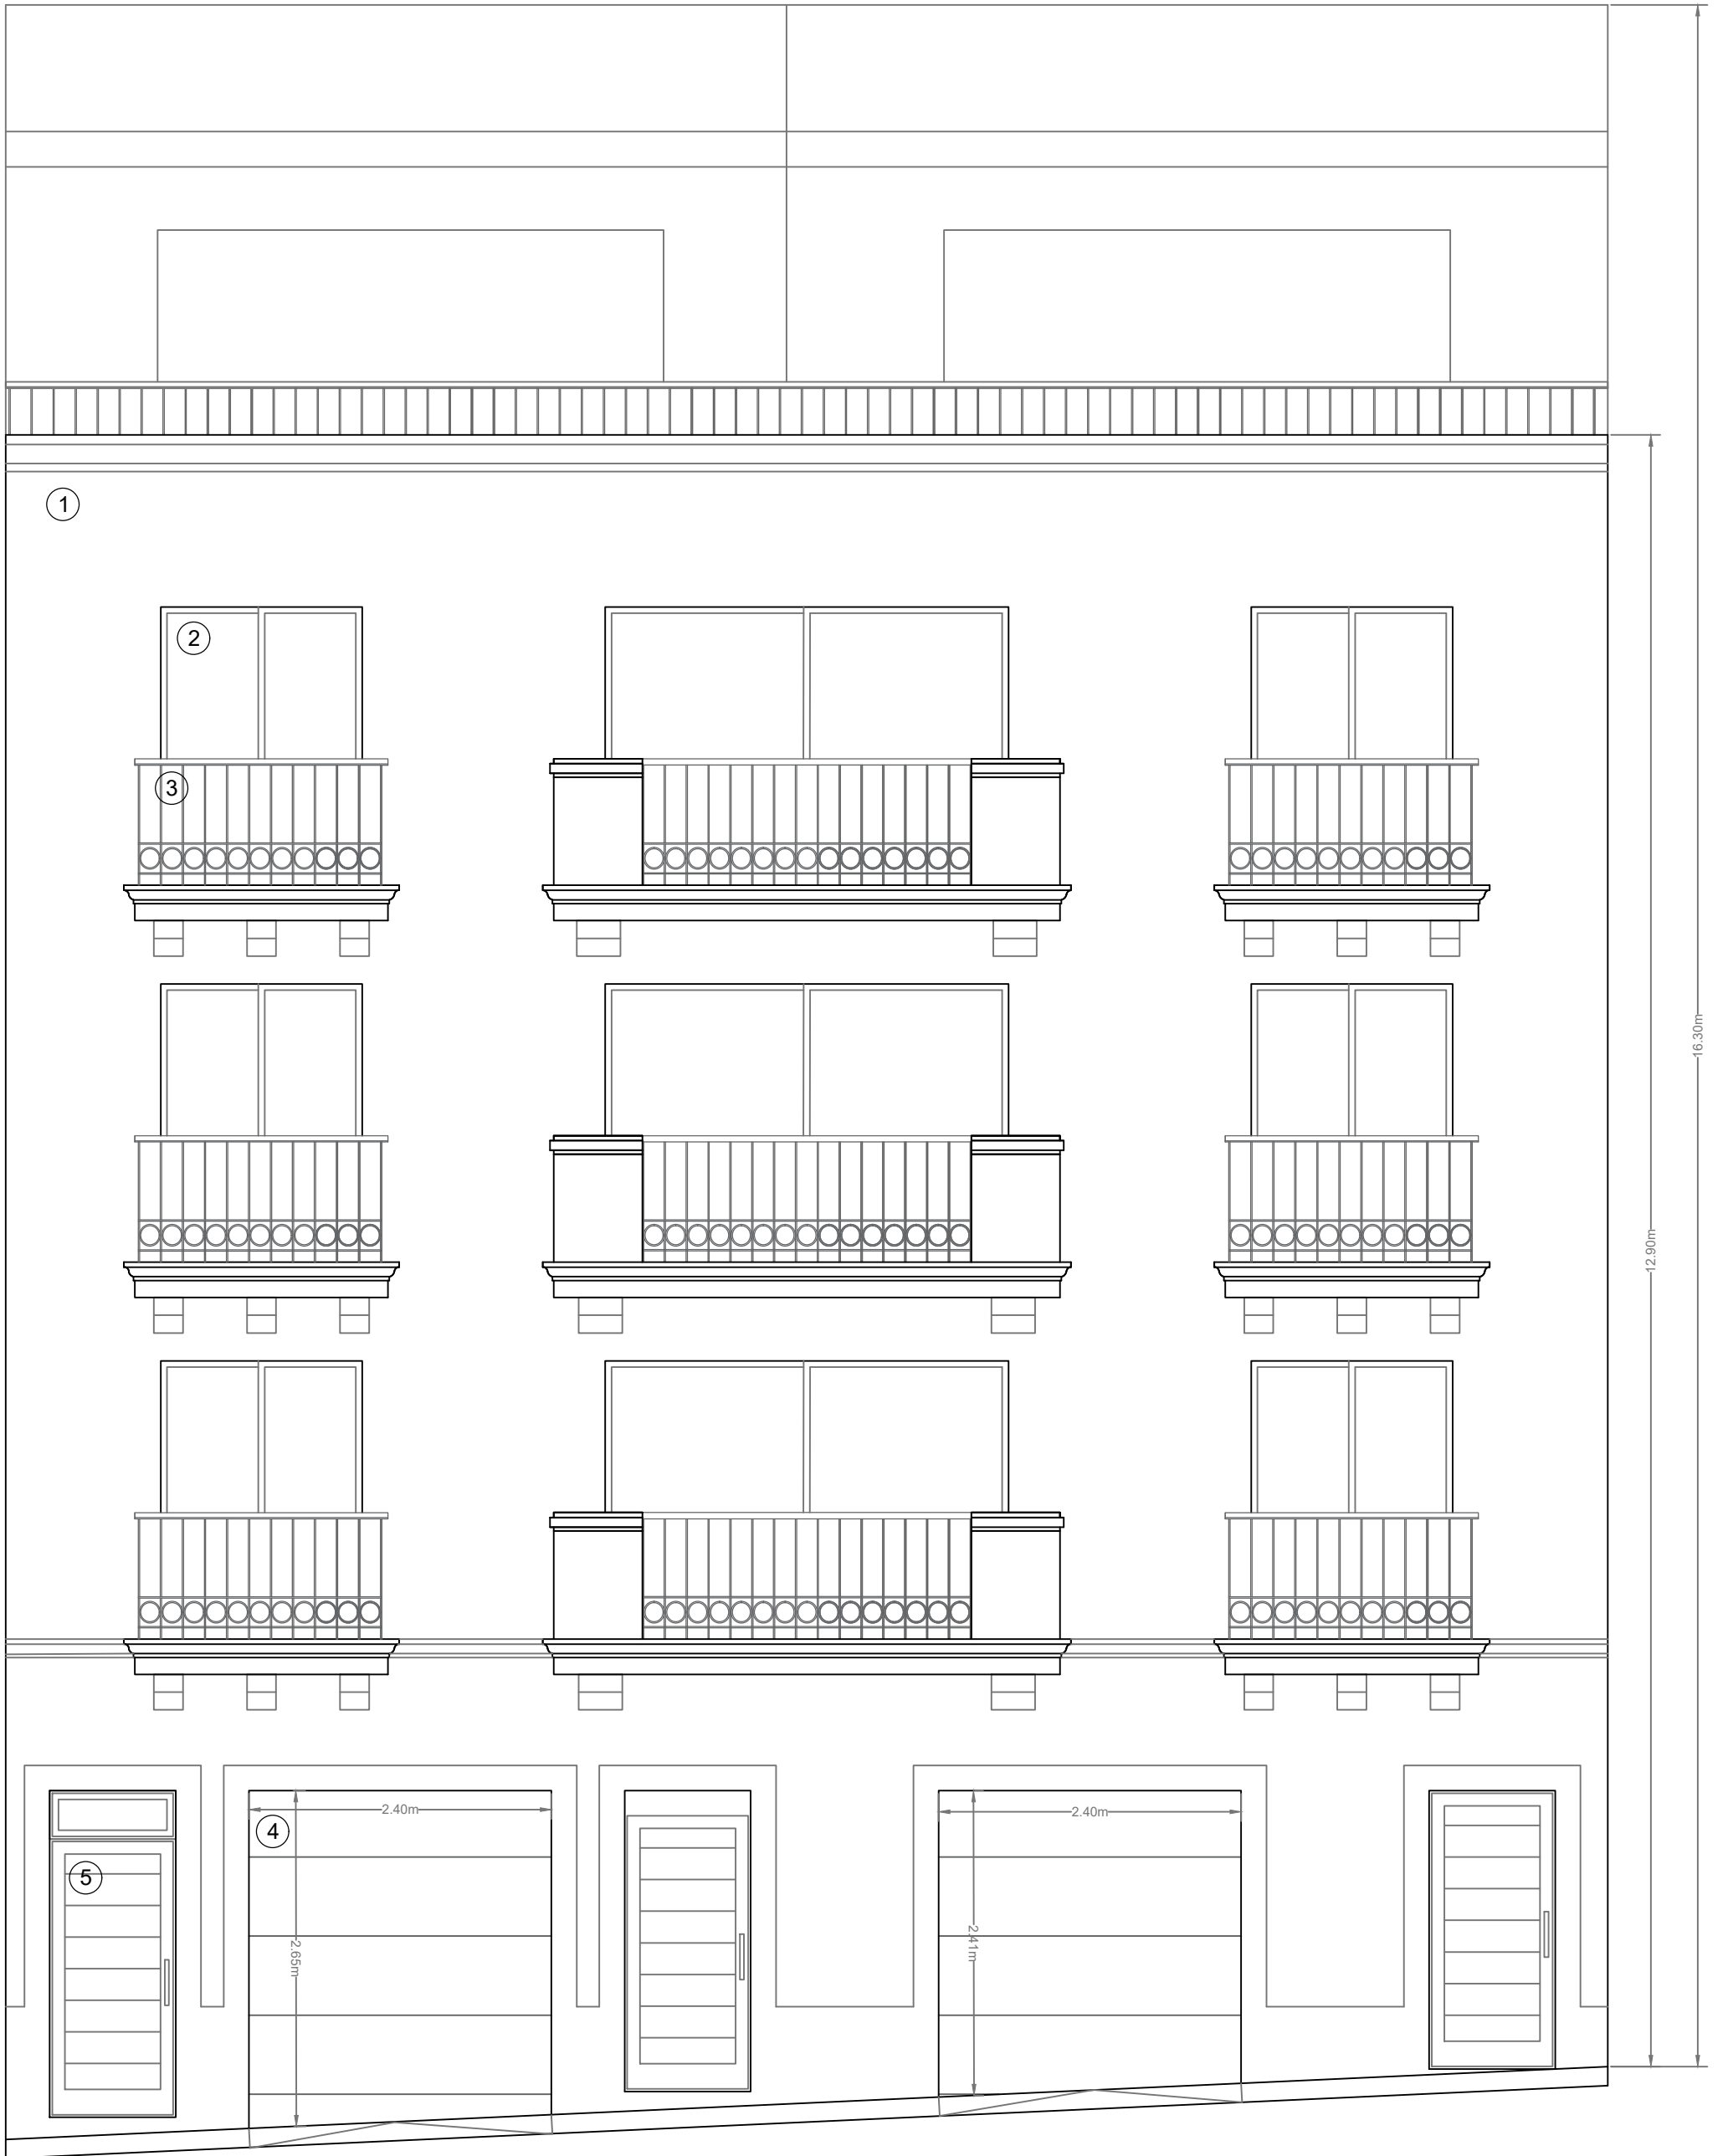


Scale 1:50

 


**PROPOSED ELEVATION**  
SCALE 1:50

Scale 1:100

 


AREAS

Unit	Int. Area	Ext. Area	Total Area
No.1	141 sq.m	46 sq.m	187 sq.m
No.2	120 sq.m	32 sq.m	152 sq.m

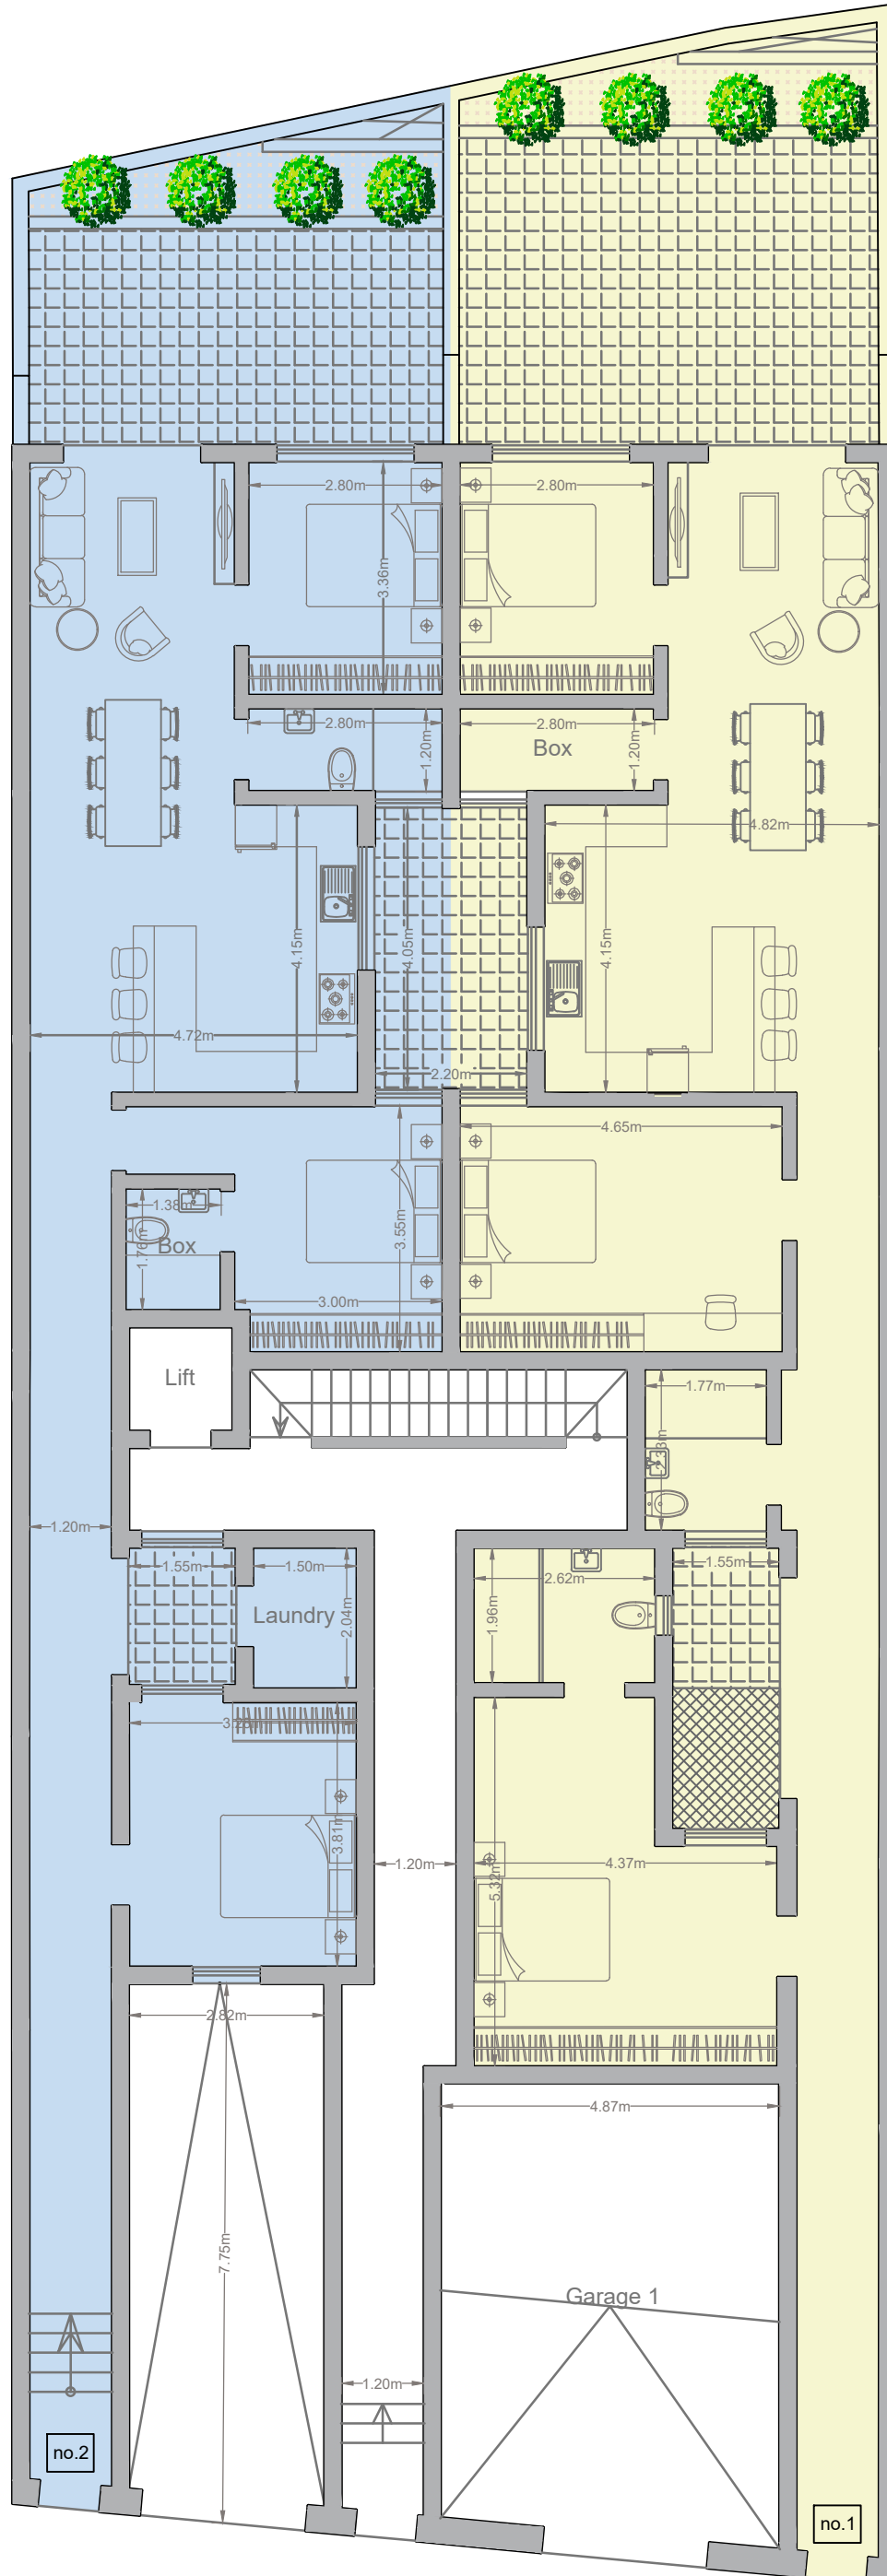


**PROPOSED GROUND FLOOR PLAN**  
SCALE 1:100

Scale 1:100

 


AREAS

Unit	Int. Area	Ext. Area	Total Area
No.3	122 sq.m	13 sq.m	135 sq.m
No.4	110 sq.m	12 sq.m	122 sq.m
No.5	96 sq.m	14 sq.m	110 sq.m

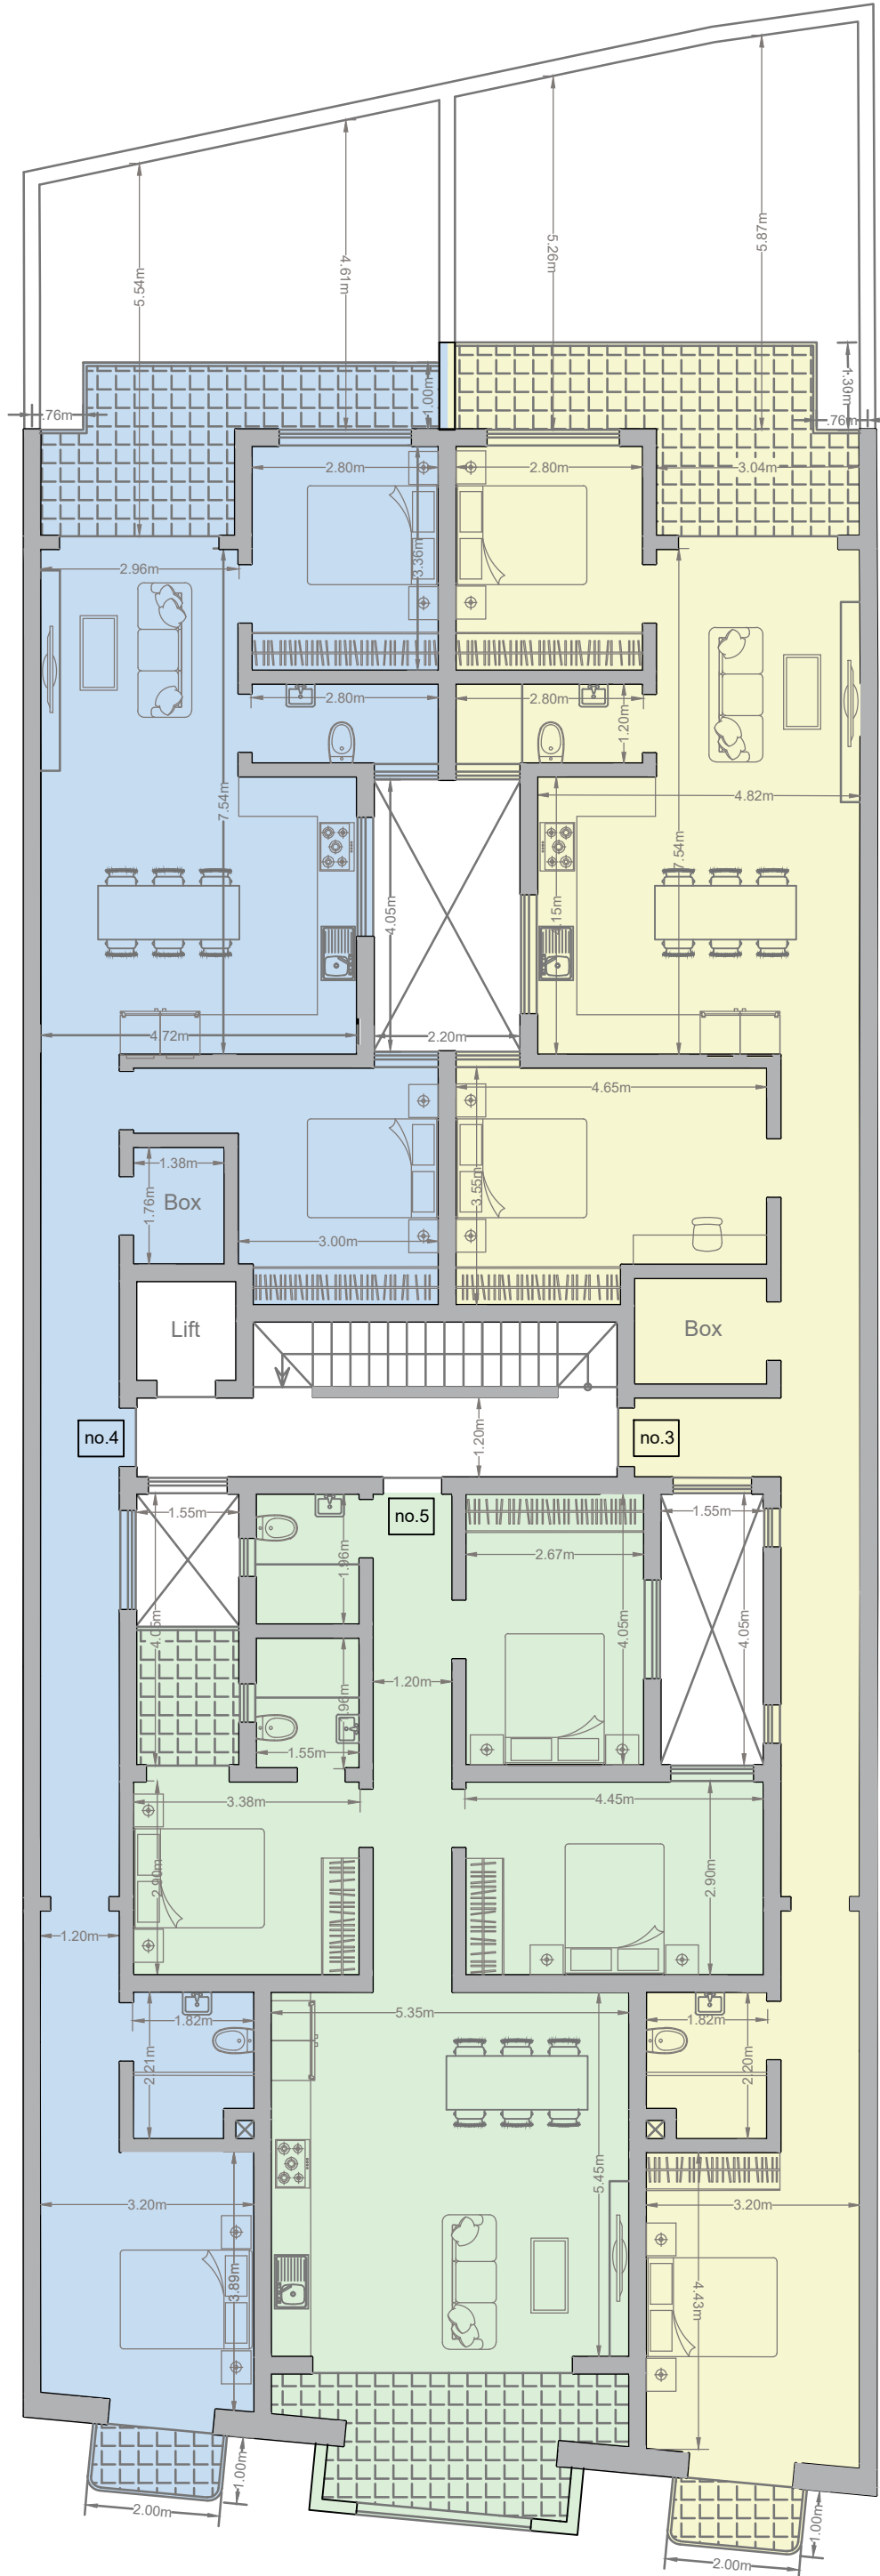


PROPOSED FIRST FLOOR PLAN  
SCALE 1:100

Scale 1:100

 


AREAS

Unit	Int. Area	Ext. Area	Total Area
No.6/9	122 sq.m	13 sq.m	135 sq.m
No.7/10	110 sq.m	12 sq.m	122 sq.m
No.8/11	96 sq.m	10 sq.m	106 sq.m

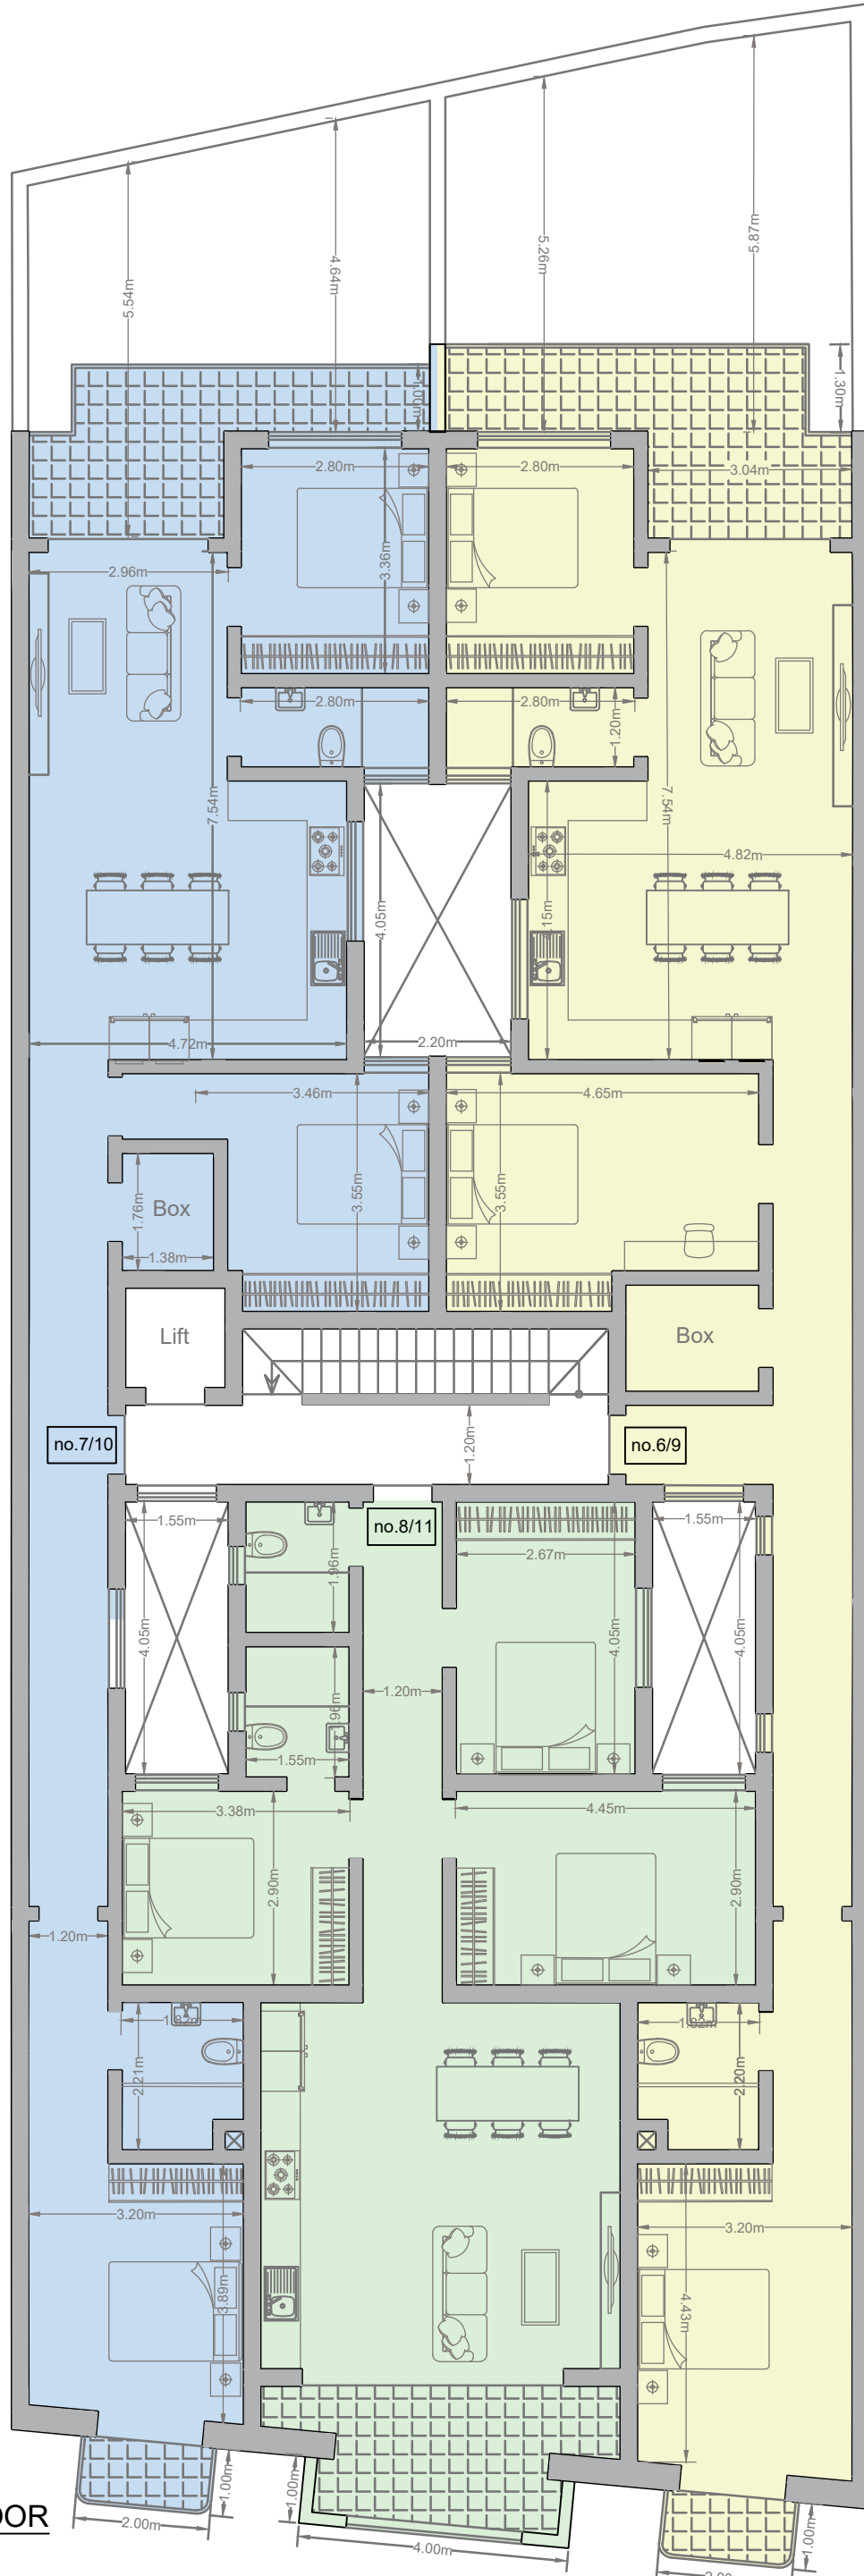


PROPOSED SECOND & THIRD FLOOR  
PLAN  
SCALE 1:100

Scale 1:100

 



AREAS

Unit	Int. Area	Ext. Area	Total Area
No.12	153 sq.m	27 sq.m	180 sq.m
No.13	135 sq.m	31 sq.m	166 sq.m

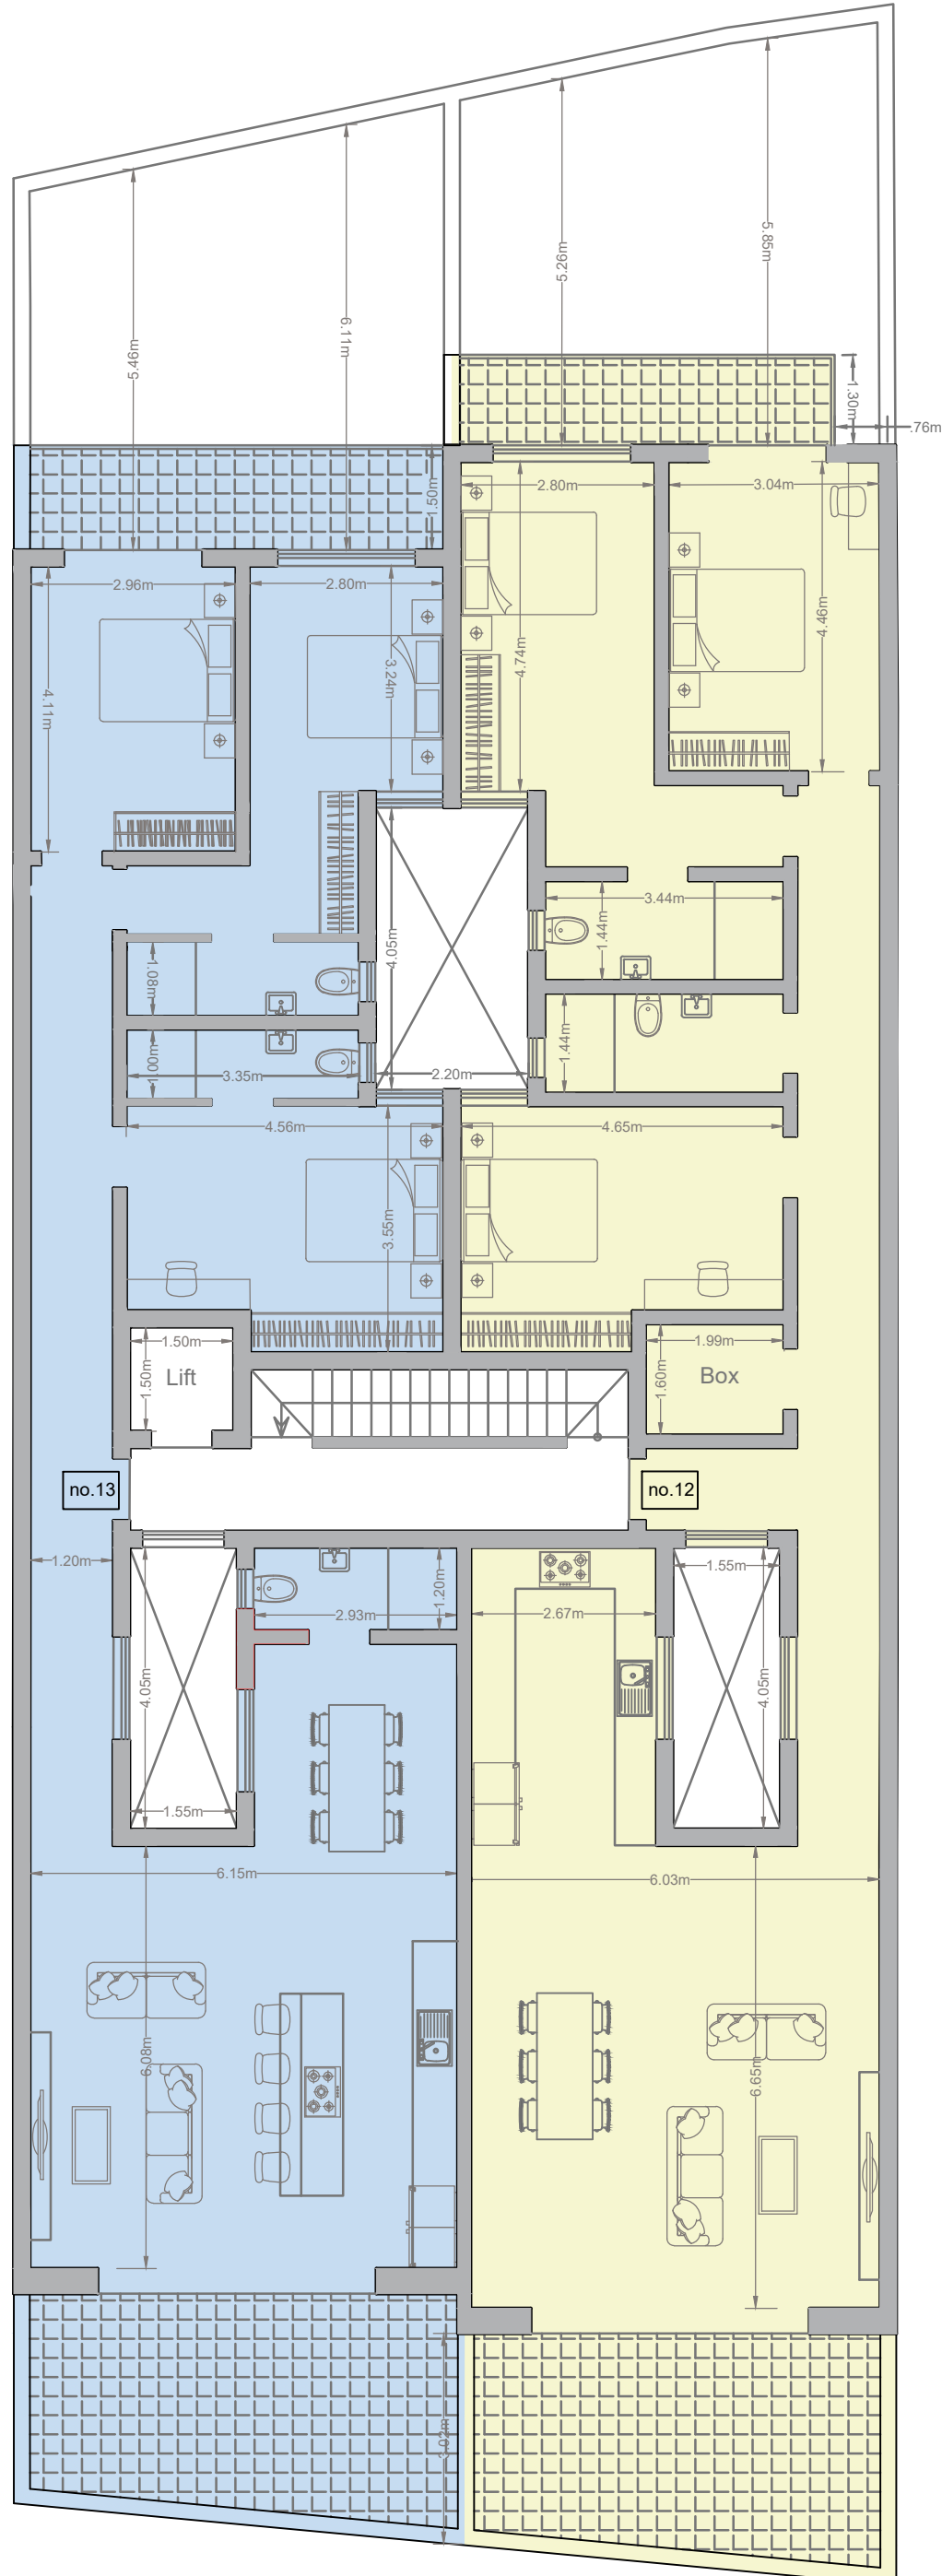

**PROPOSED RECEDED FLOOR PLAN**  
SCALE 1:100

Scale 1:100

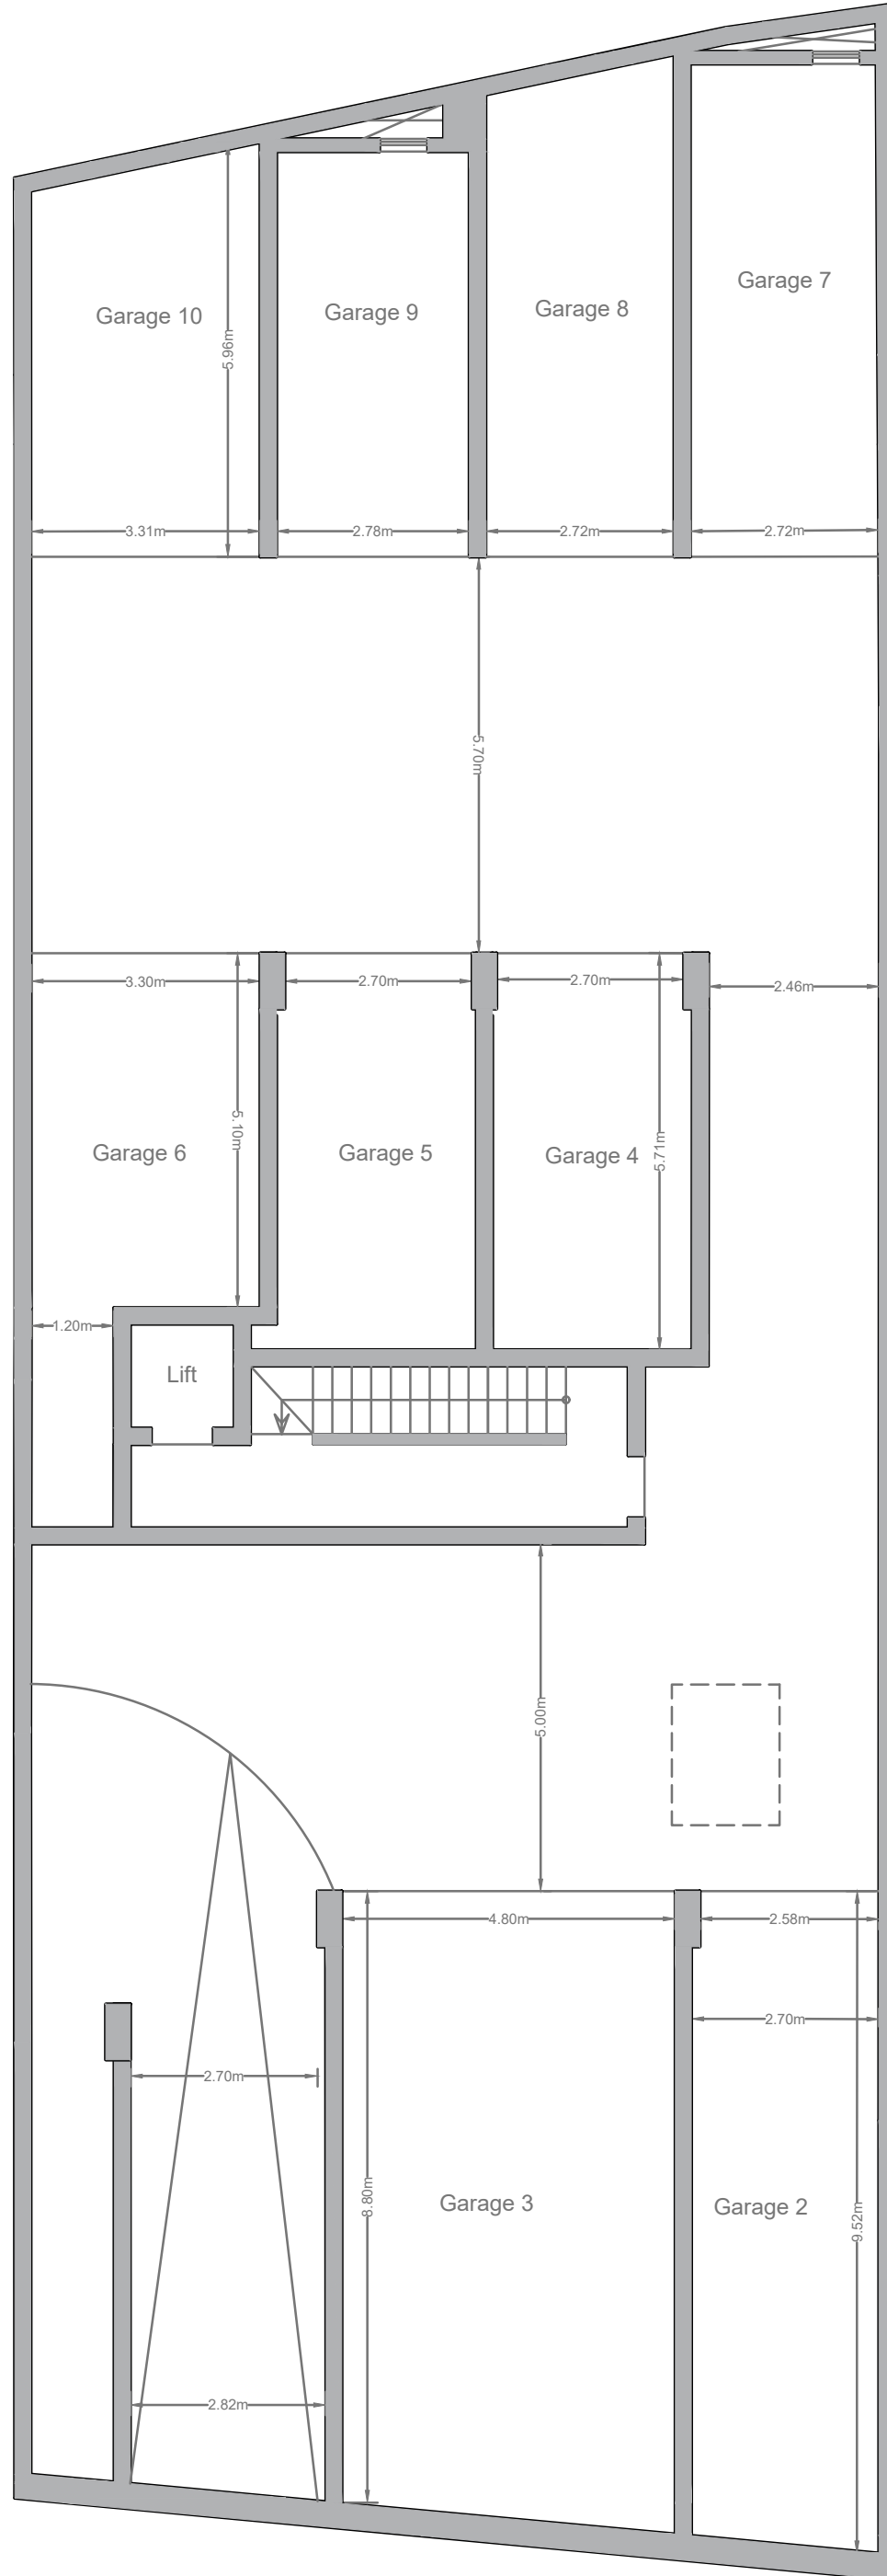 

**PROPOSED BASEMENT PLAN**  
SCALE 1:100