




Approved receded floor plan
Scale 1:100

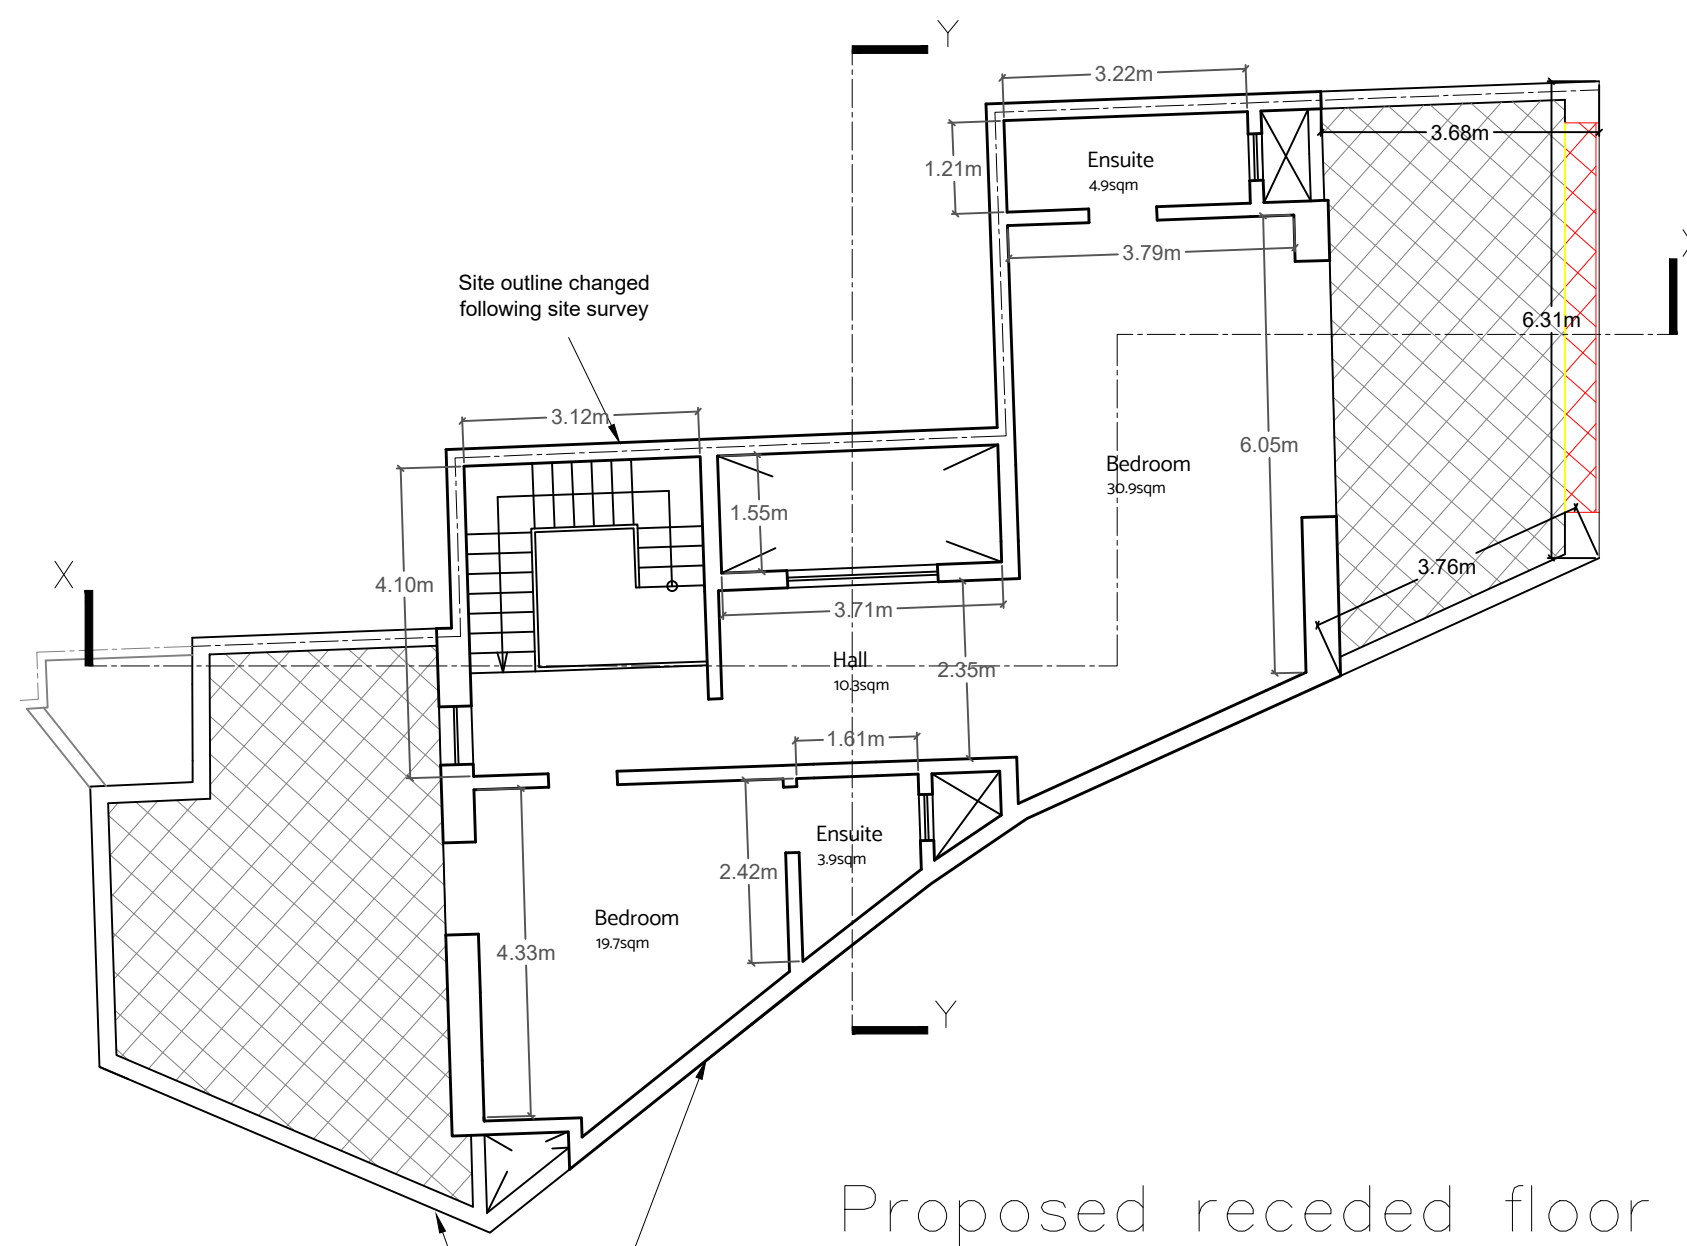

Proposed receded floor plan
Scale 1:100

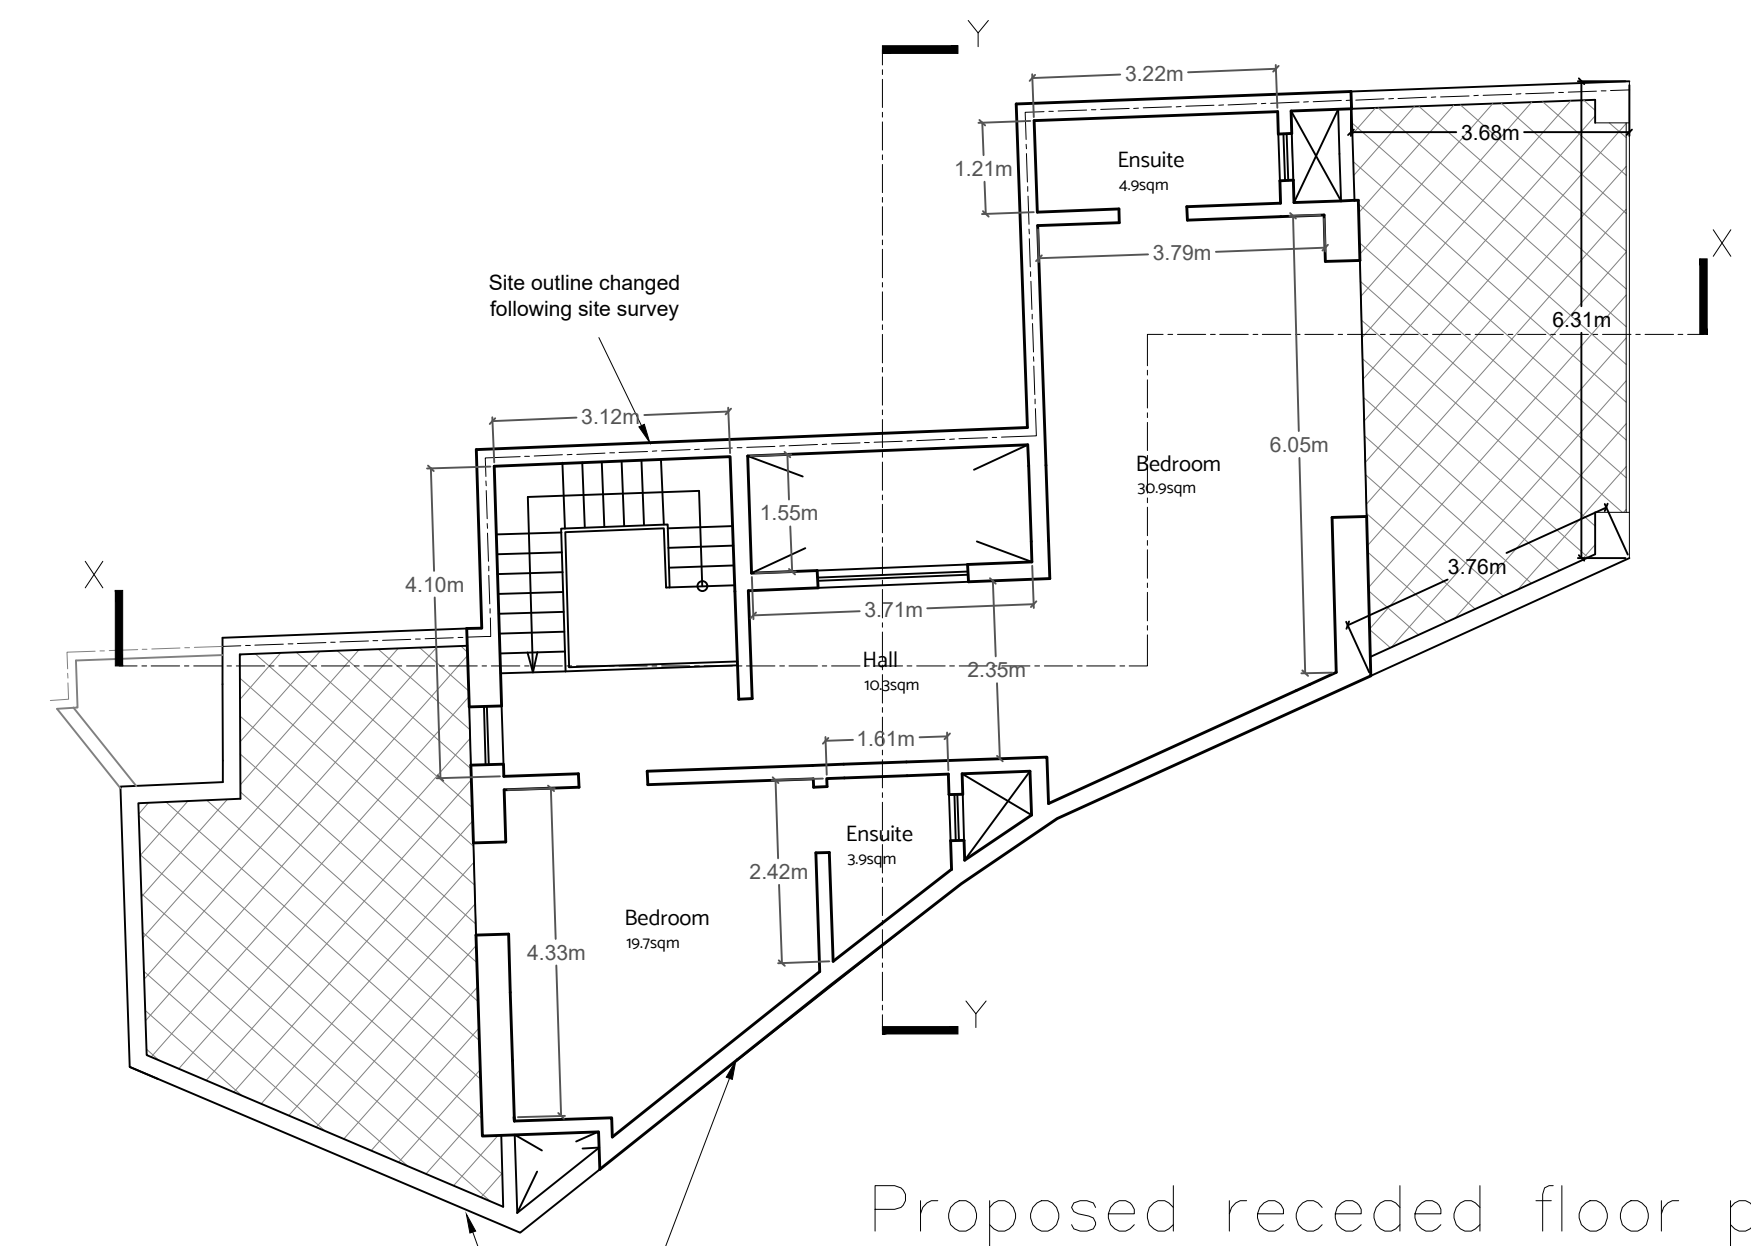

Proposed receded floor plan
Scale 1:100
clean copy

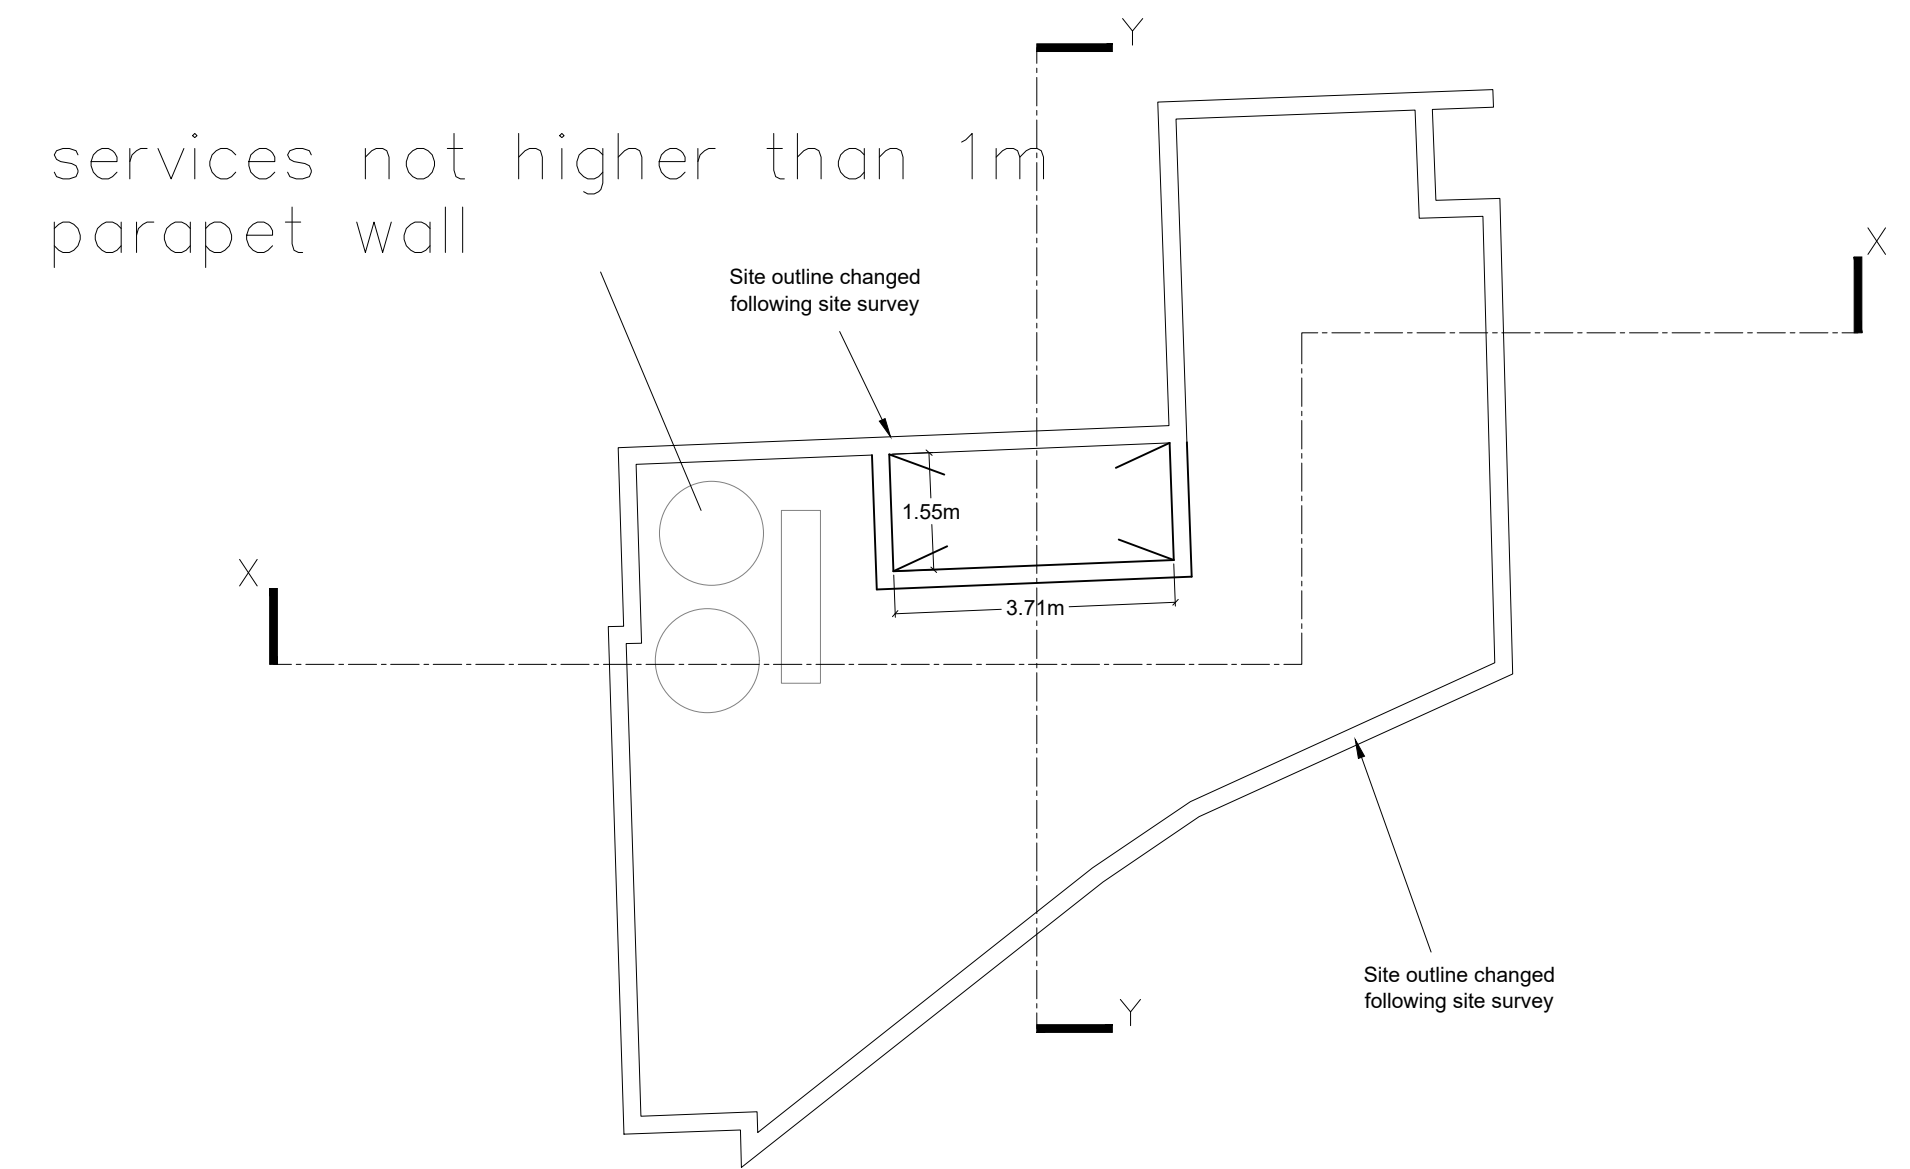

Approved roof level
Scale 1:100
NO CHANGES



PROJECT
CONSTRUCTION OF A TERRACED HOUSE

LOCATION
NADUR, GOZO

DRAWING TITLE	PLANS
FILE	237/2019
DRAWING	01
DATE	AUGUST 2023

