




Approved Ground floor plan
Scale 1:100
Approved in PA/010202/21

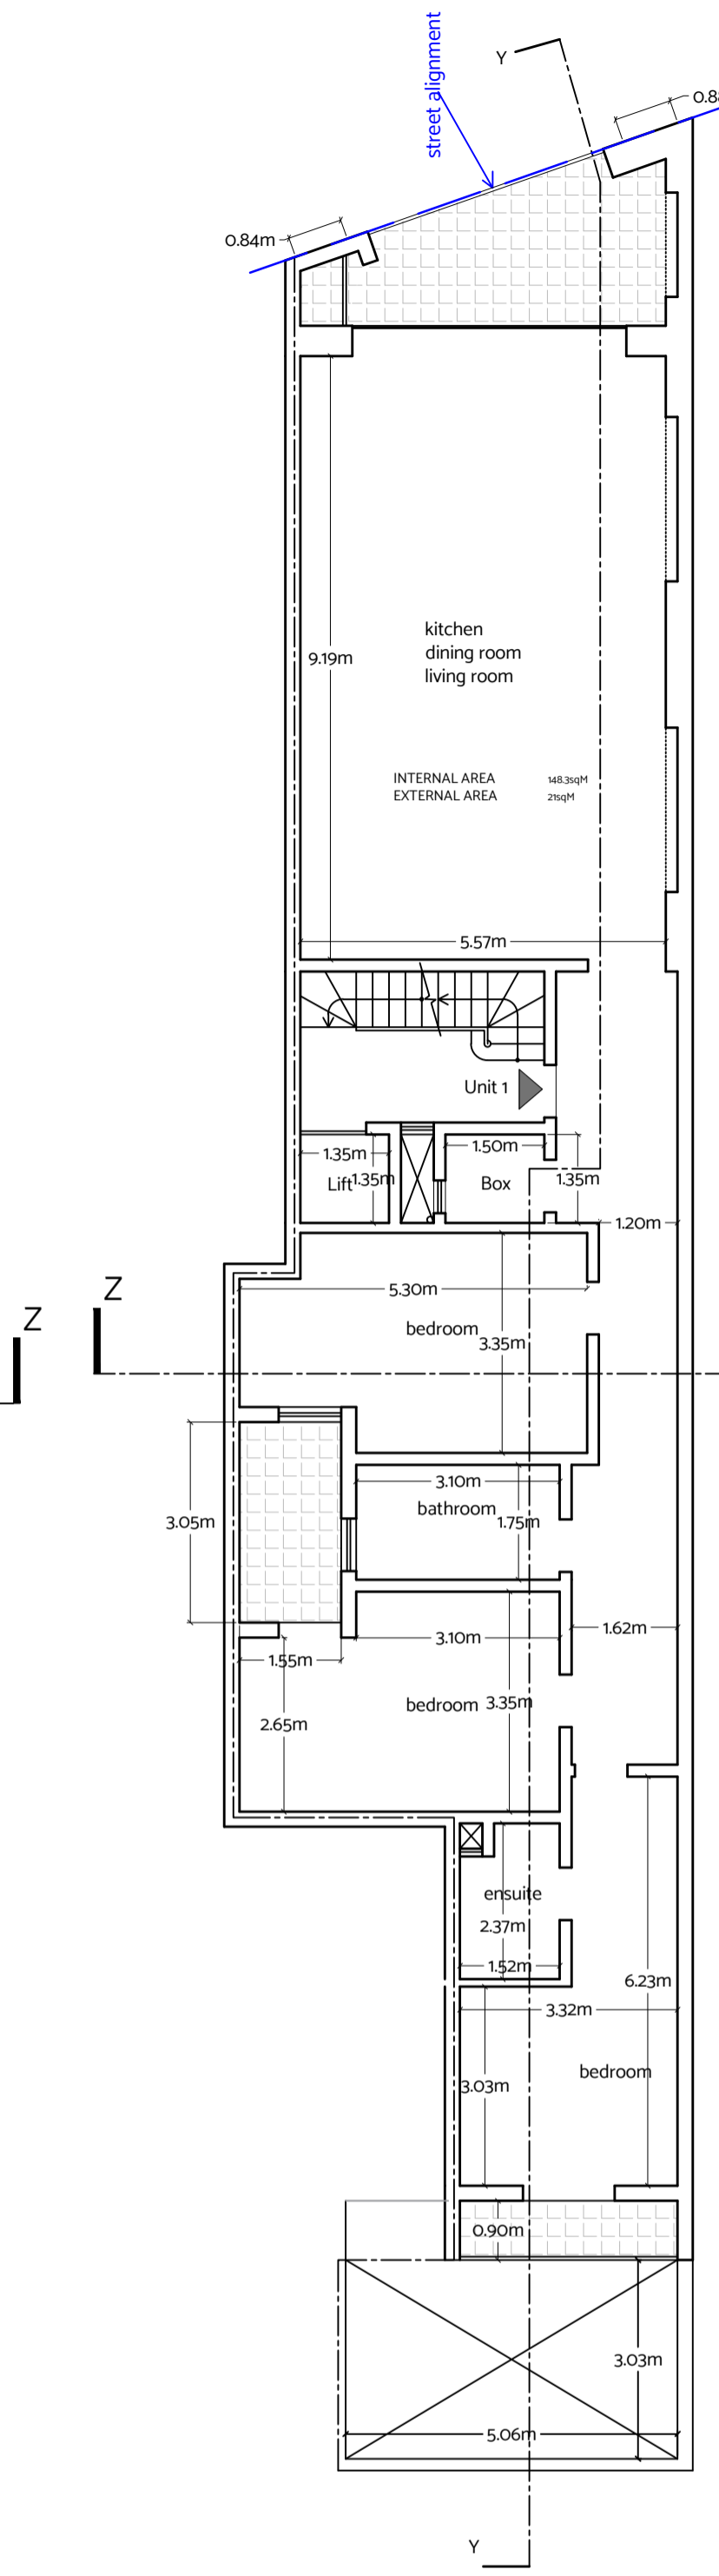


Approved First floor plan
Scale 1:100
Approved in PA/010202/21

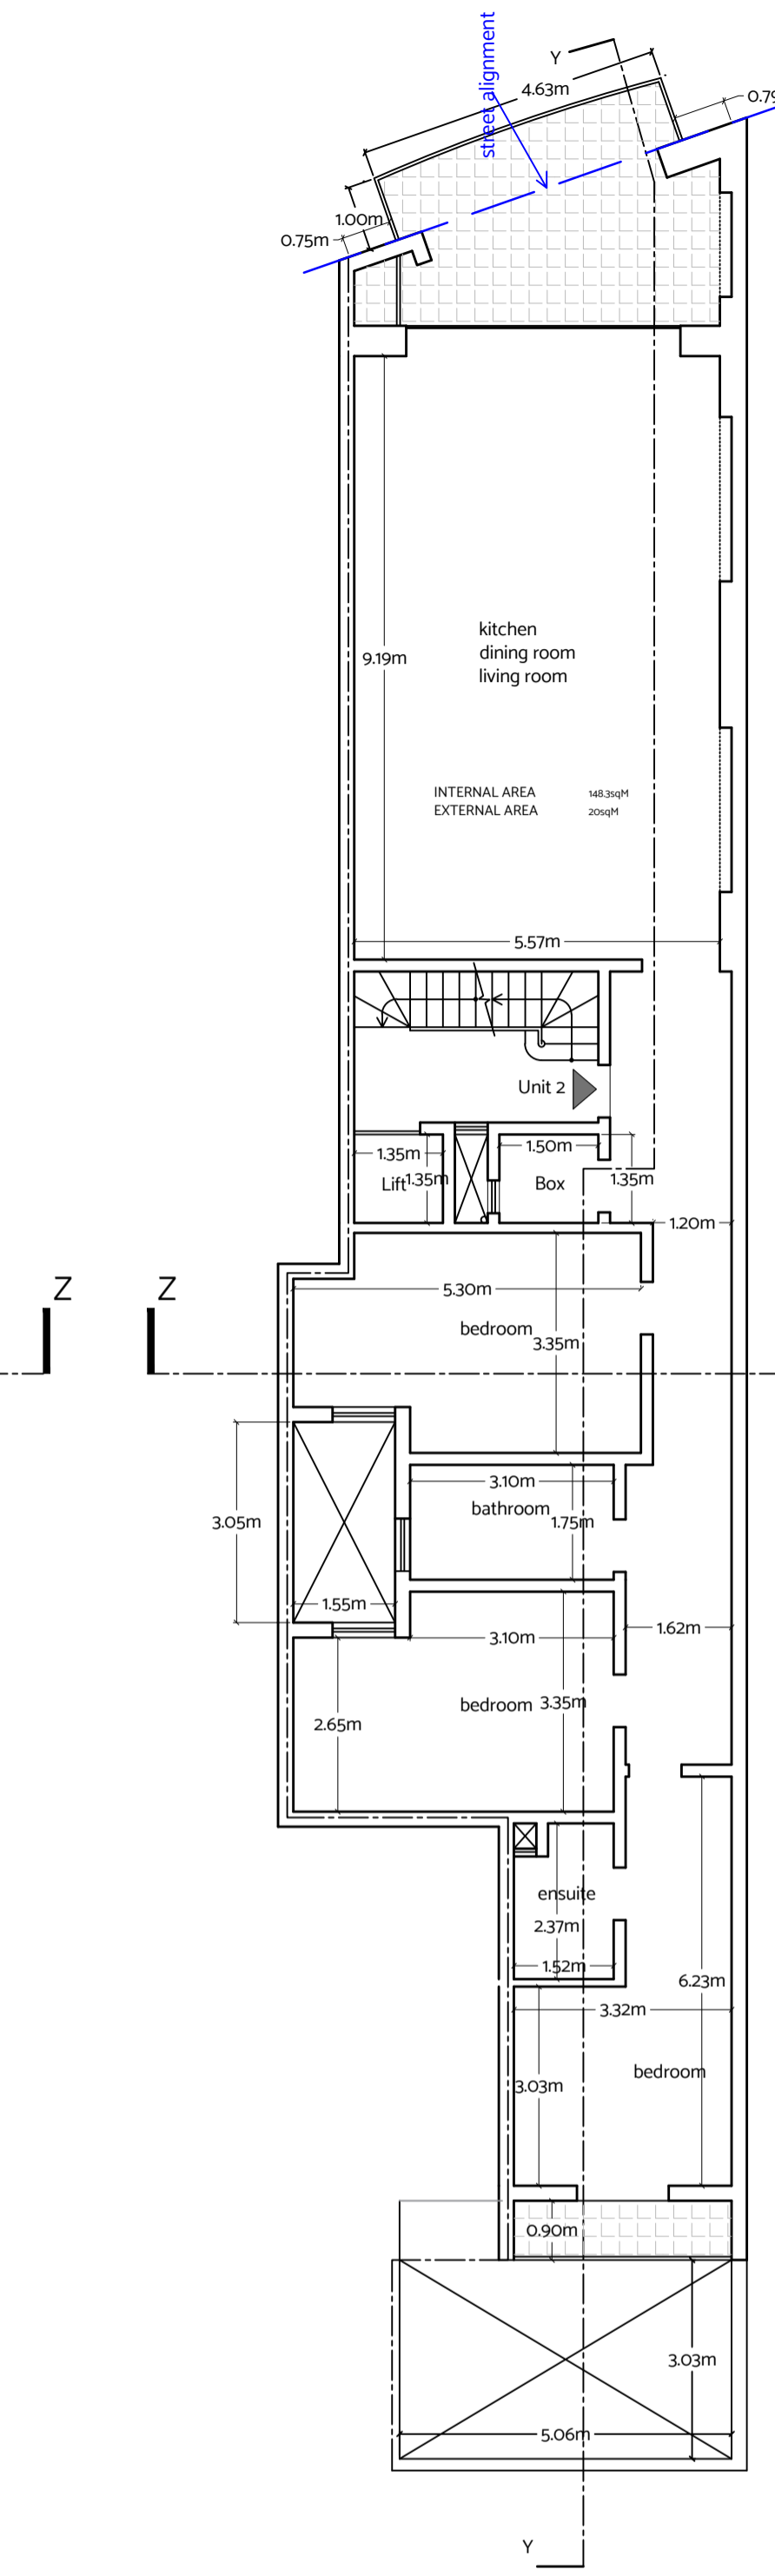


Approved Second floor plan
Scale 1:100
Approved in PA/010202/21

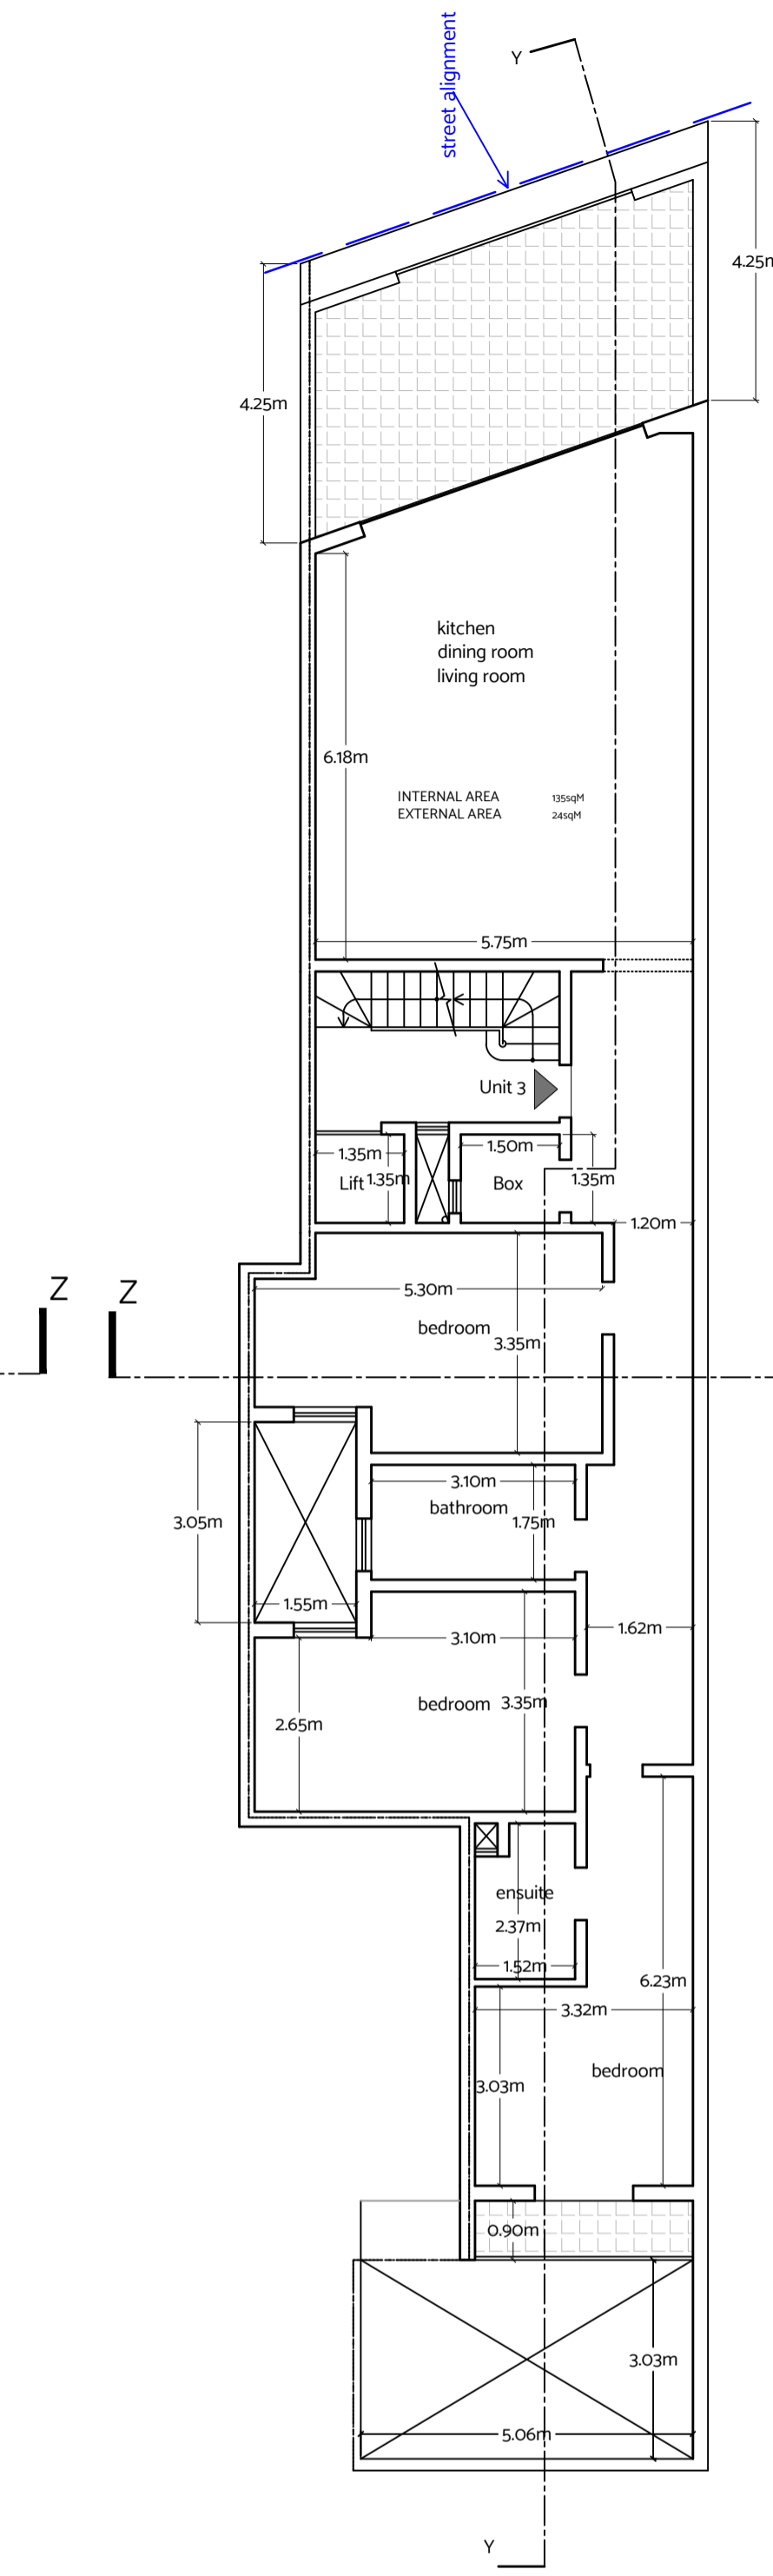

Approved Third floor plan
Scale 1:100
Approved in PA/010202/21

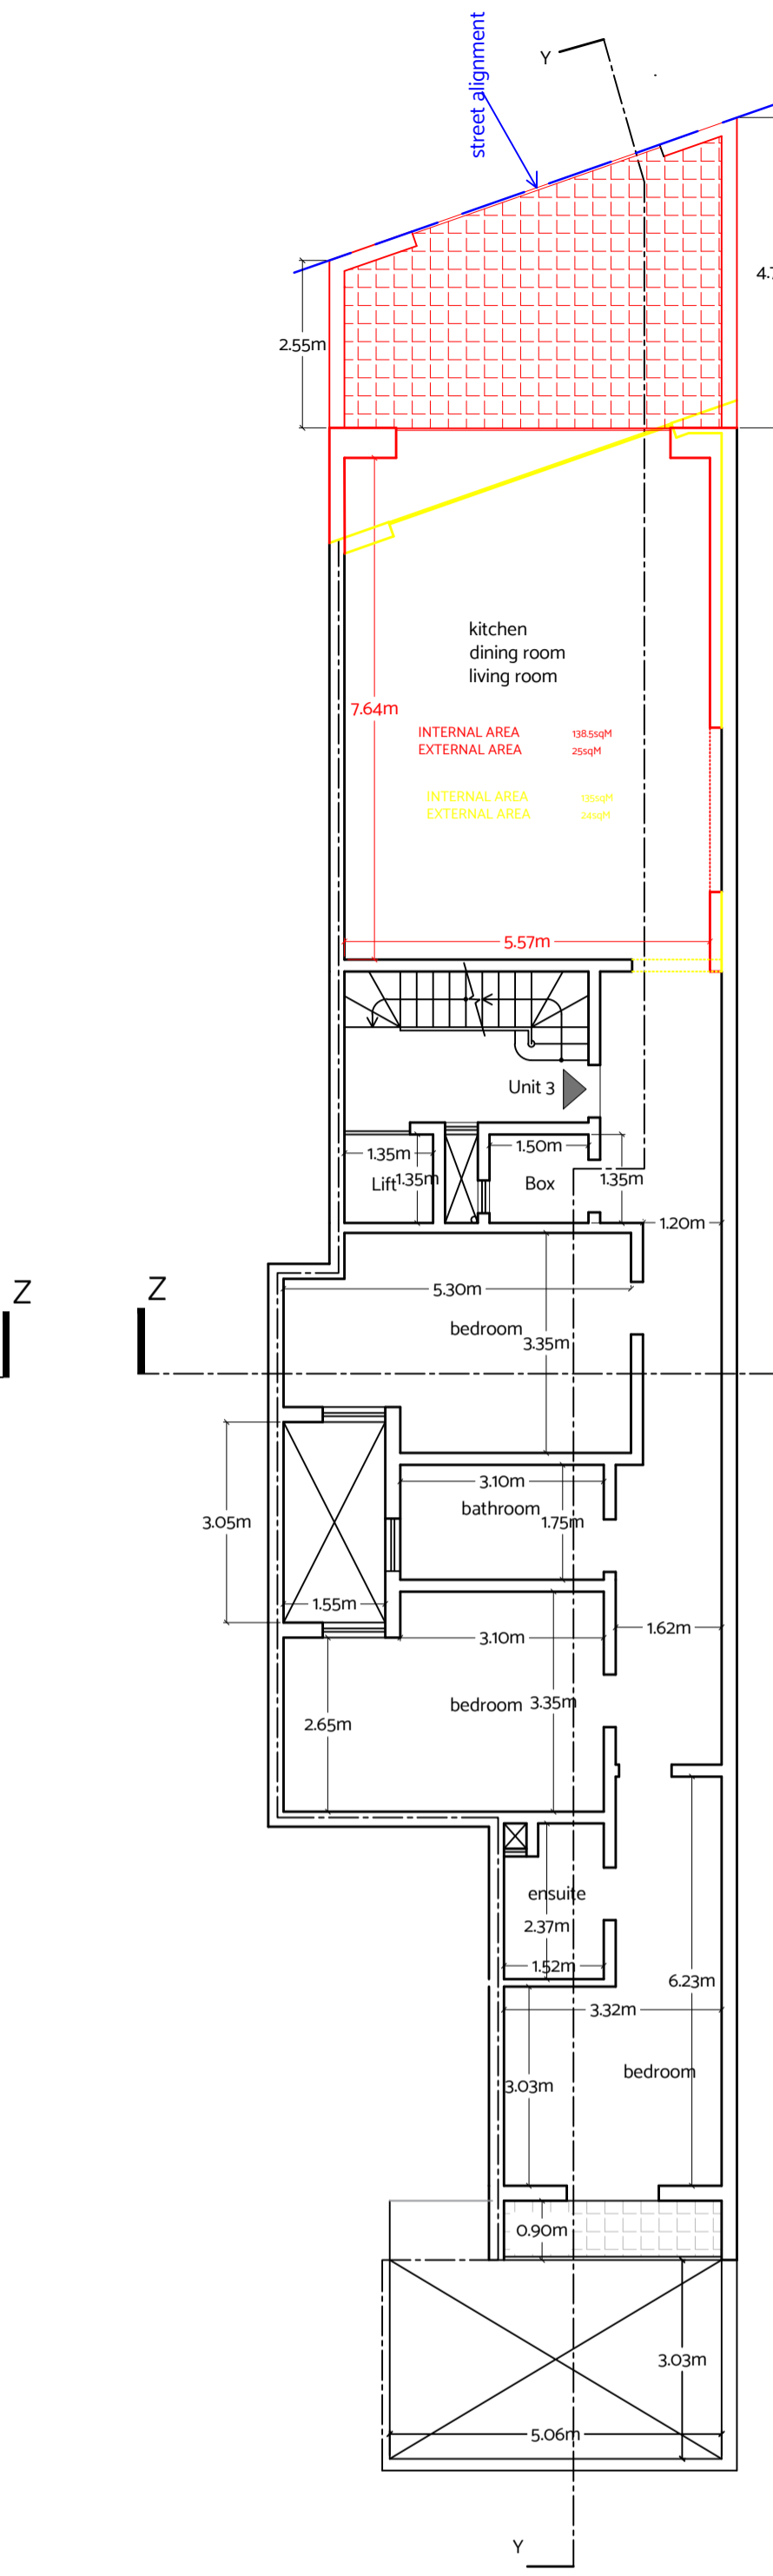

Proposed Third floor plan
Scale 1:100
clean copy

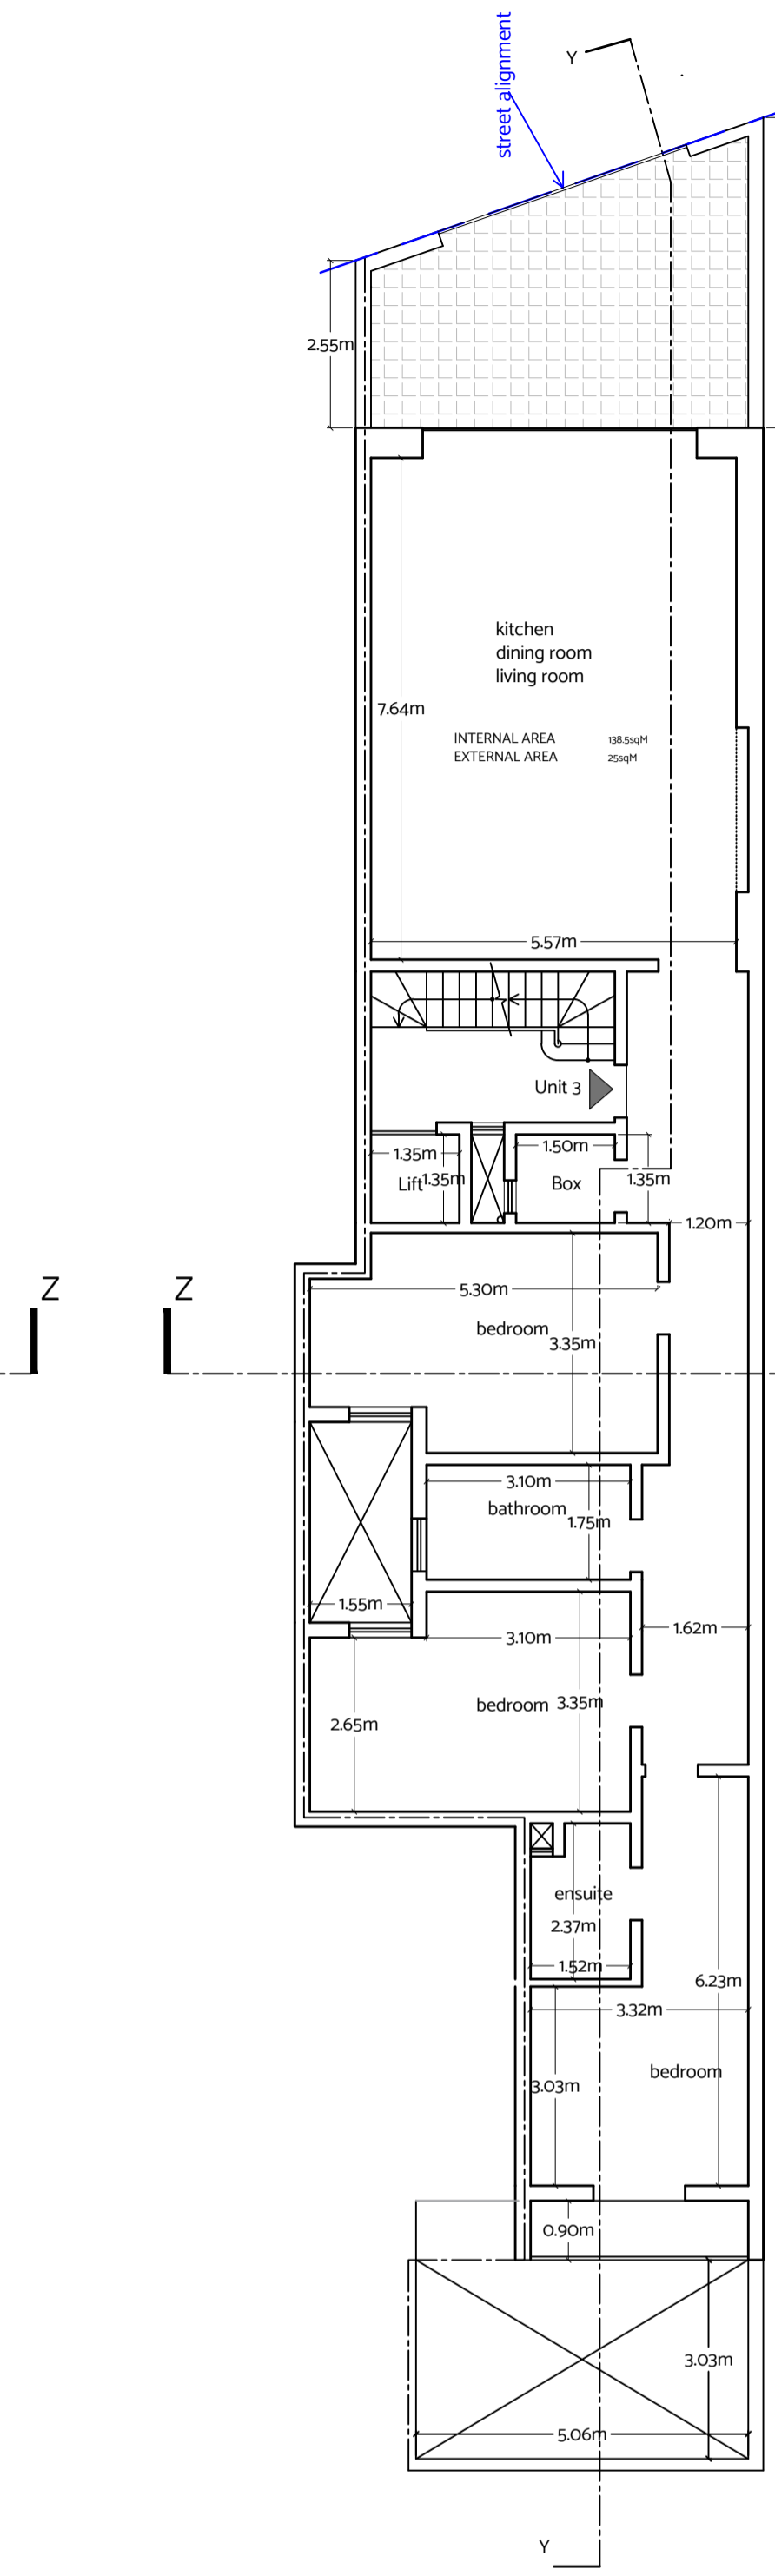


Proposed Third floor plan
Scale 1:100
clean copy




PROJECT
CONSTRUCTION OF APARTMENTS
LOCATION
NADUR, GOZO

DRAWING TITLE
PLANS
FILE
227/2019
DRAWING
01
DATE
APRIL 2023




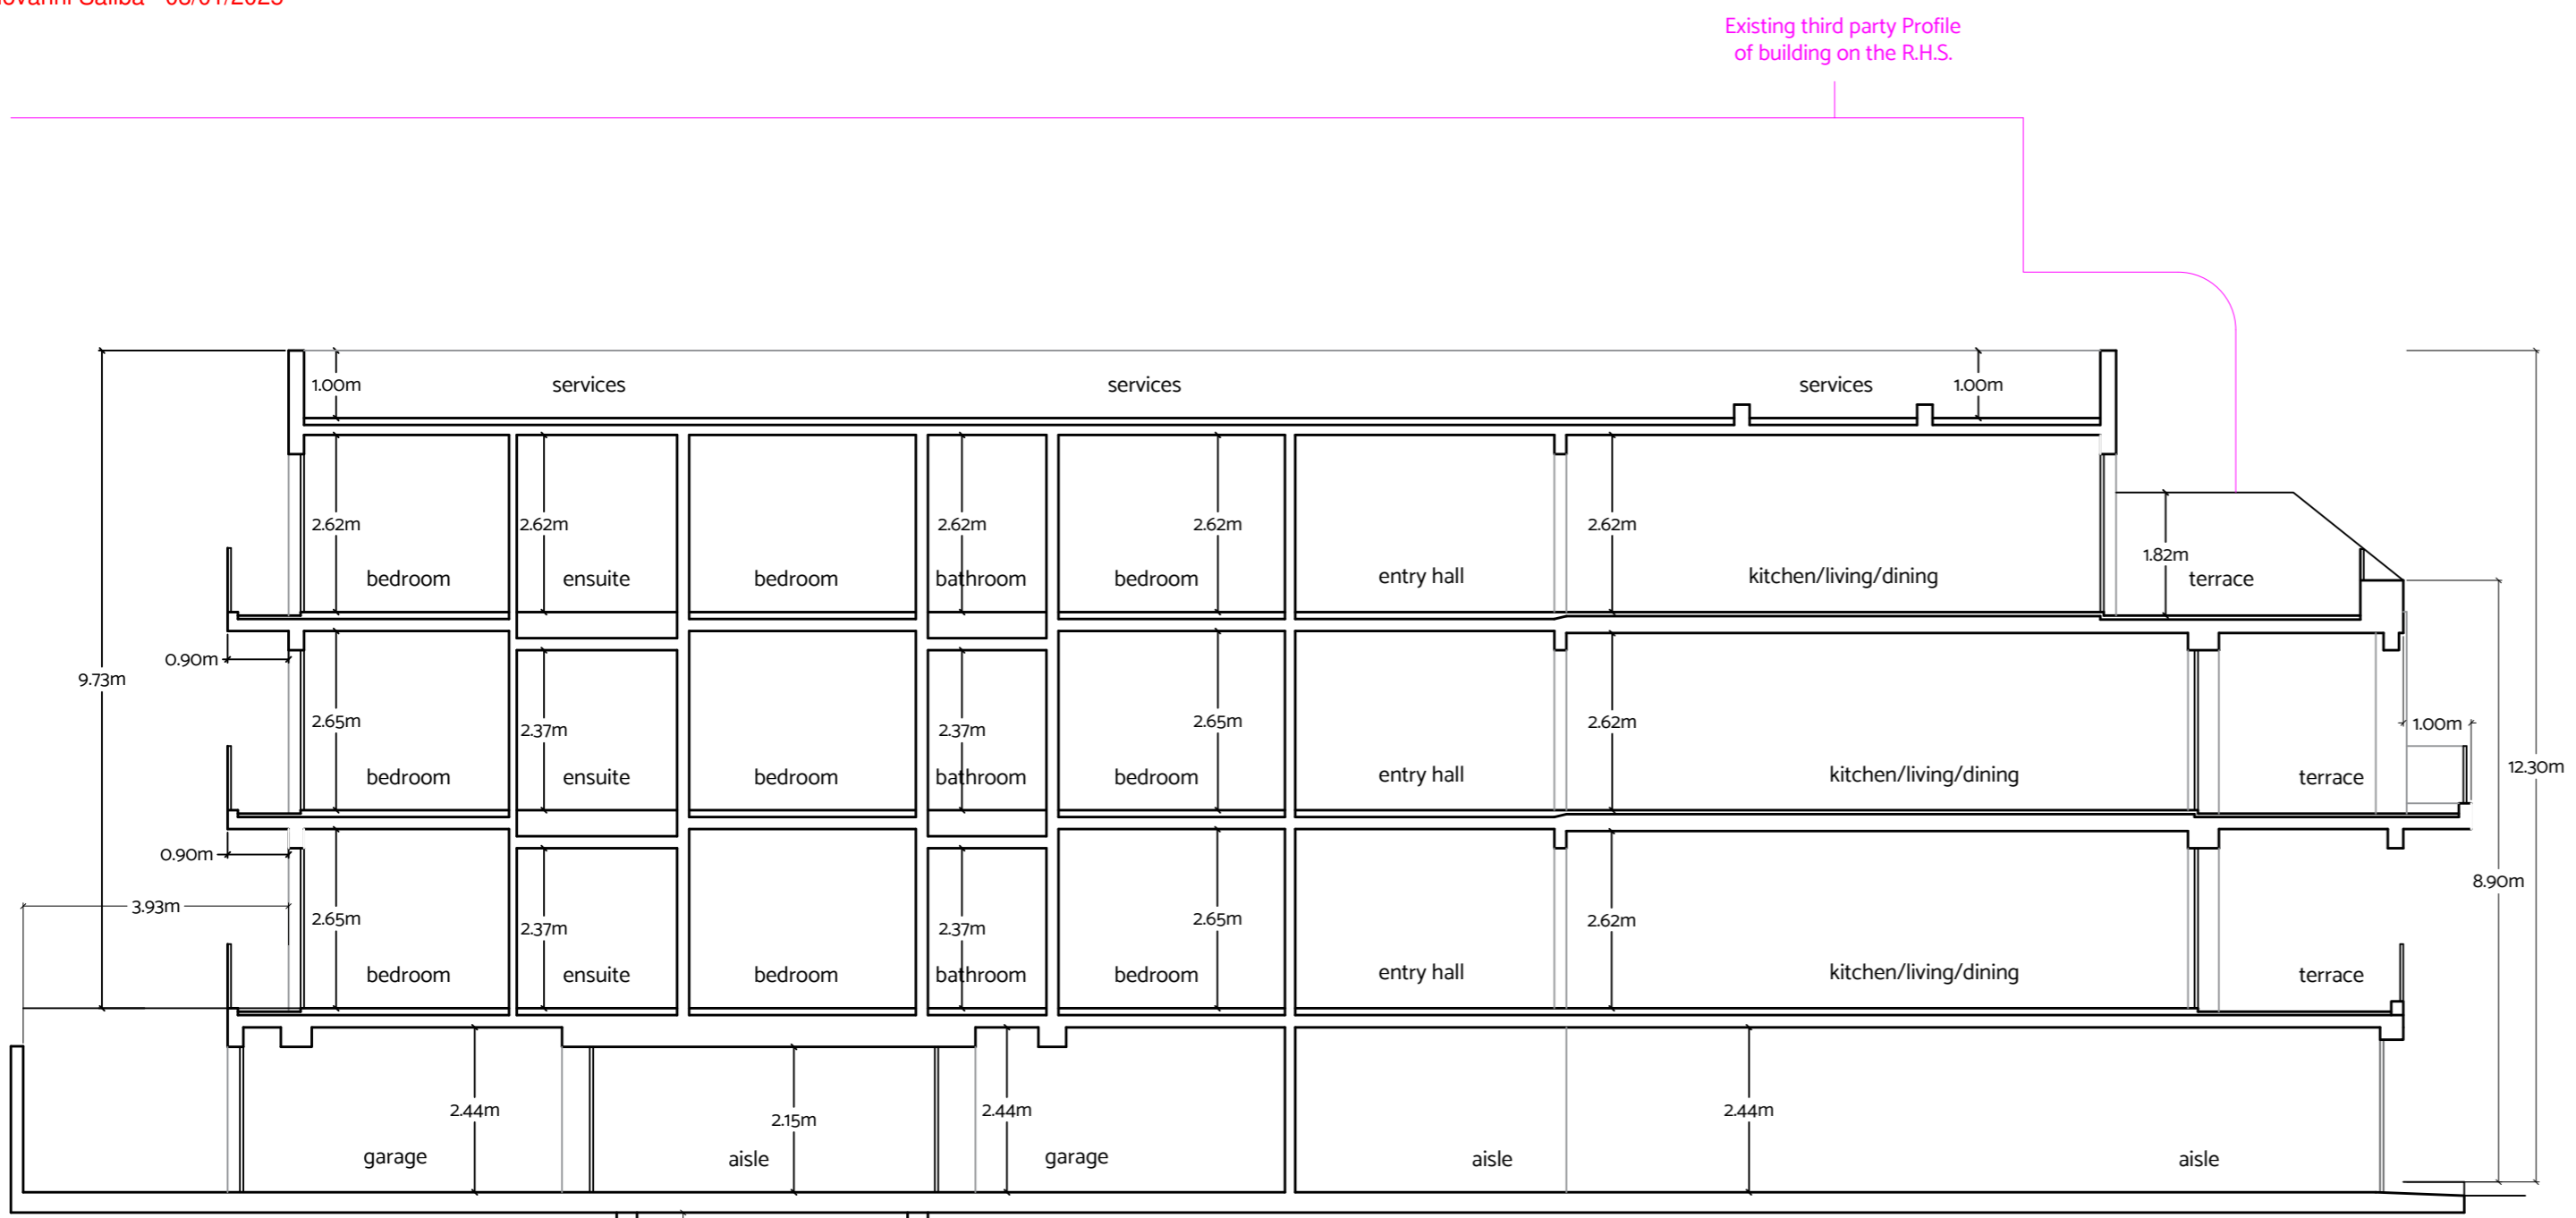


Approved Sectional view Y-Y
Scale 1:100
Approved in PA/07022/21

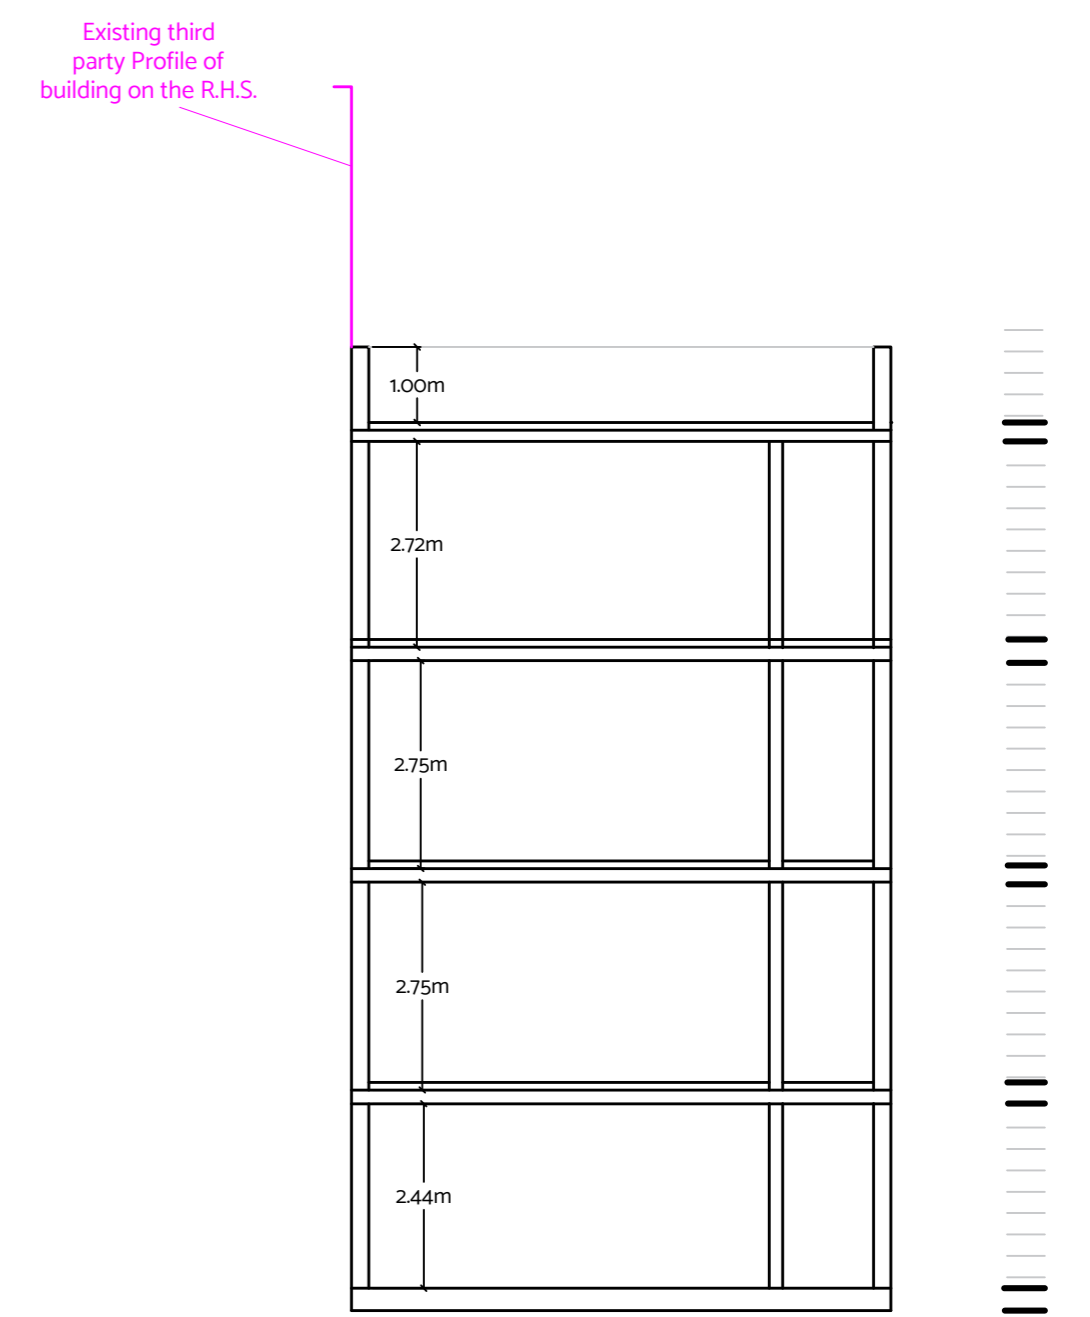


Approved Sectional view Z-Z
Scale 1:100
Approved in PA/07022/21

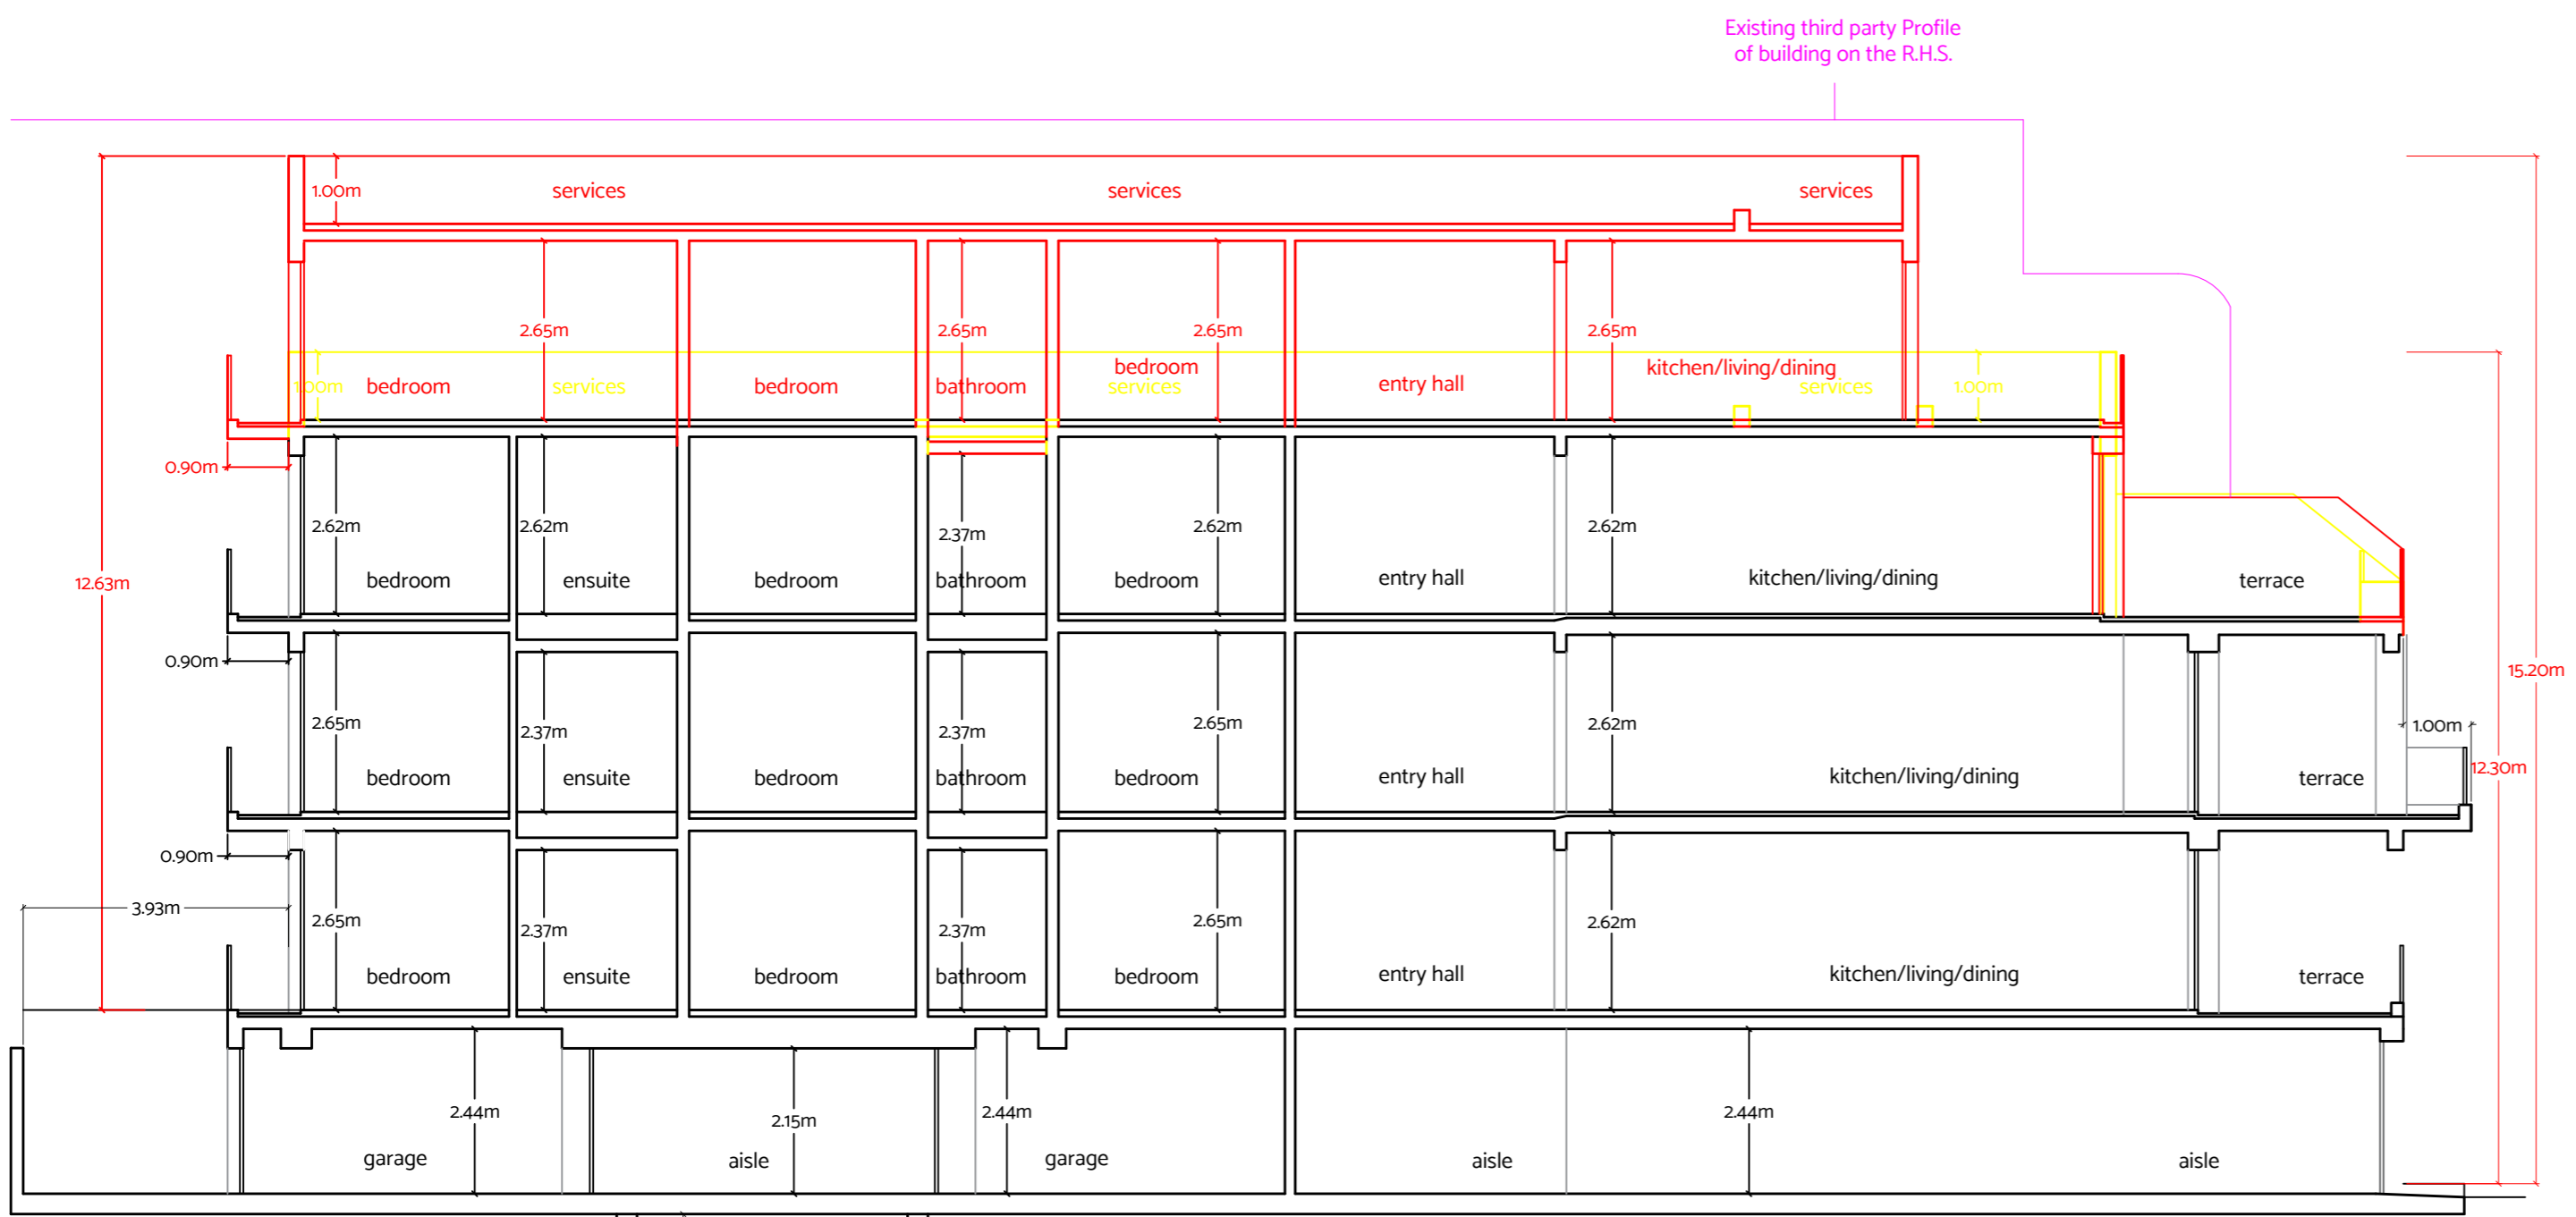


Proposed Sectional view Y-Y
Scale 1:100

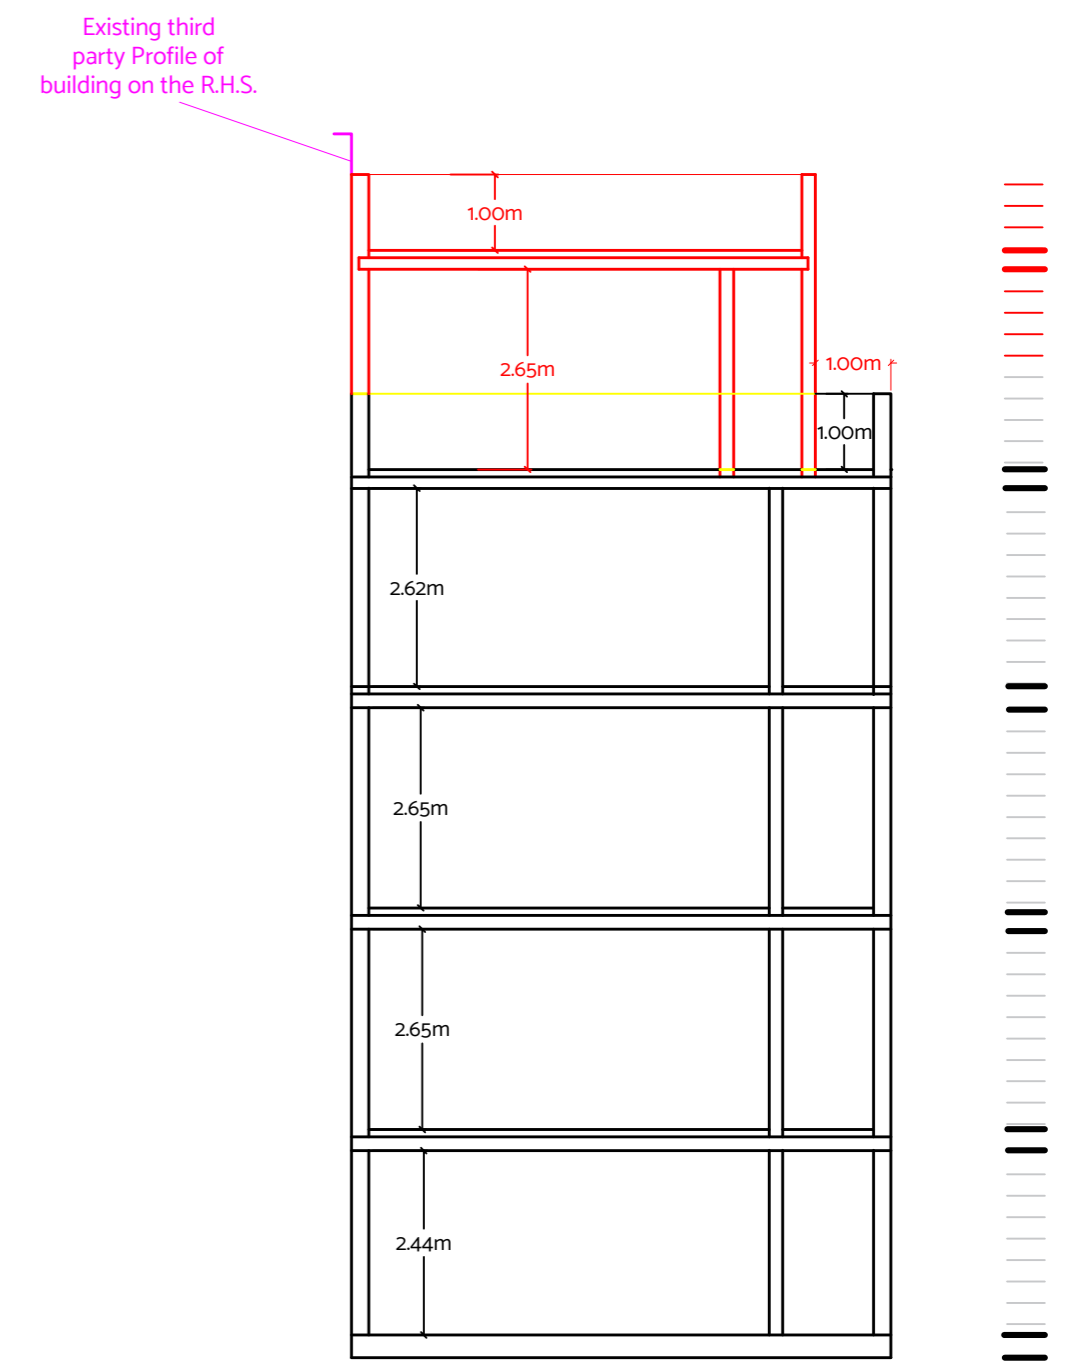


Proposed Sectional view Z-Z
Scale 1:100

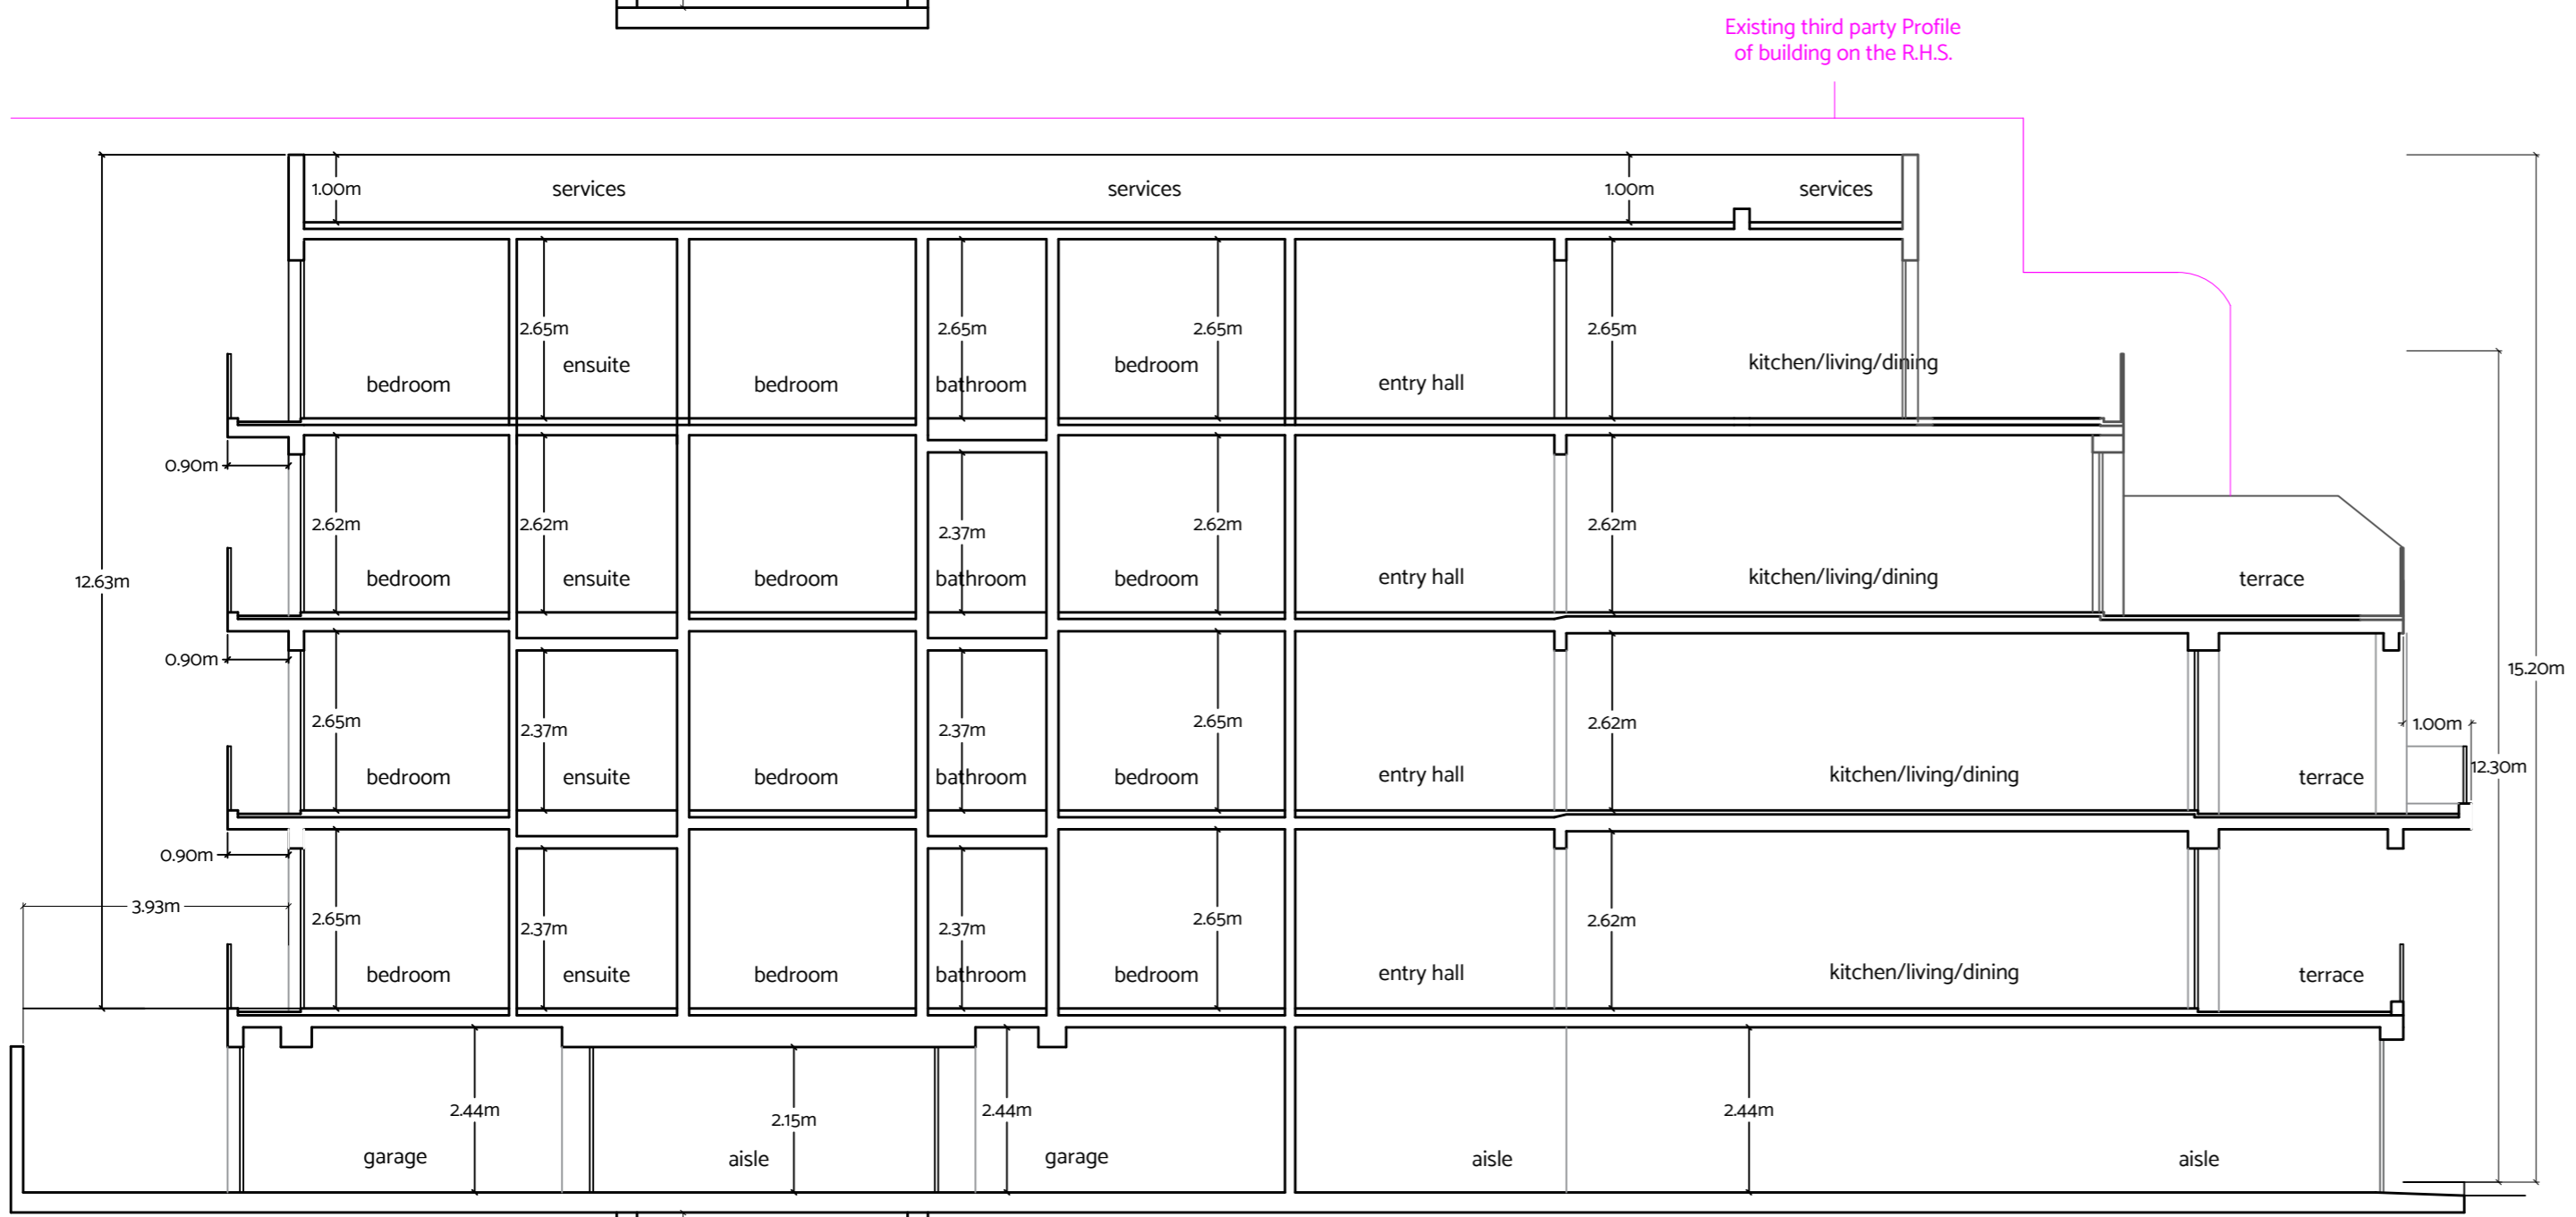


Proposed Sectional view Y-Y
Scale 1:100
Clean Copy

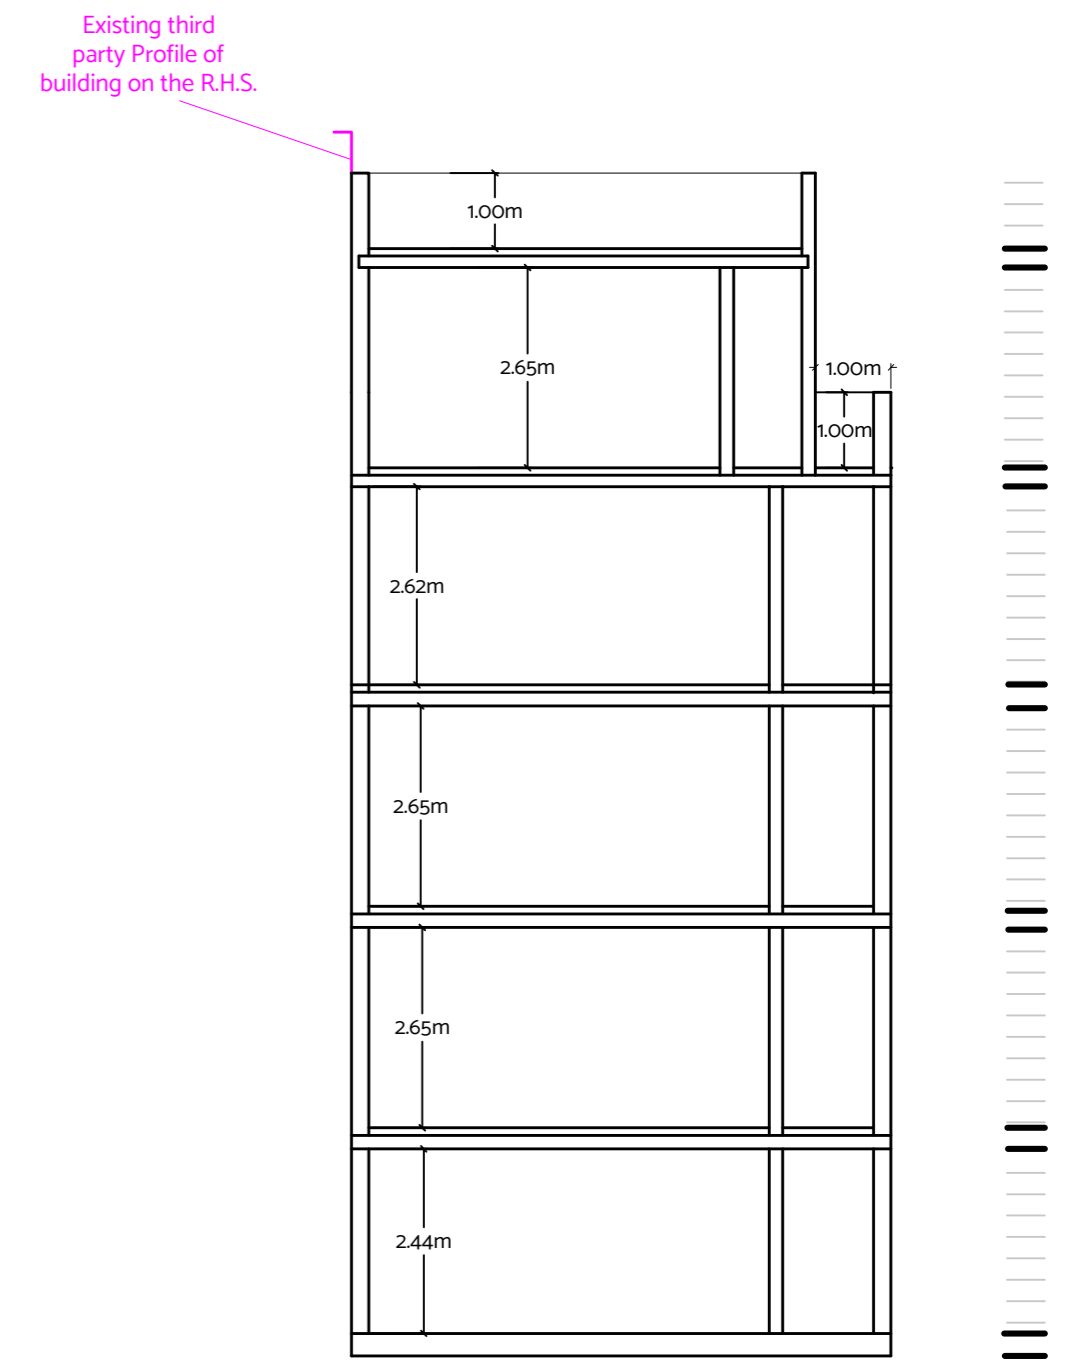


Proposed Sectional view Z-Z
Scale 1:100
Clean Copy

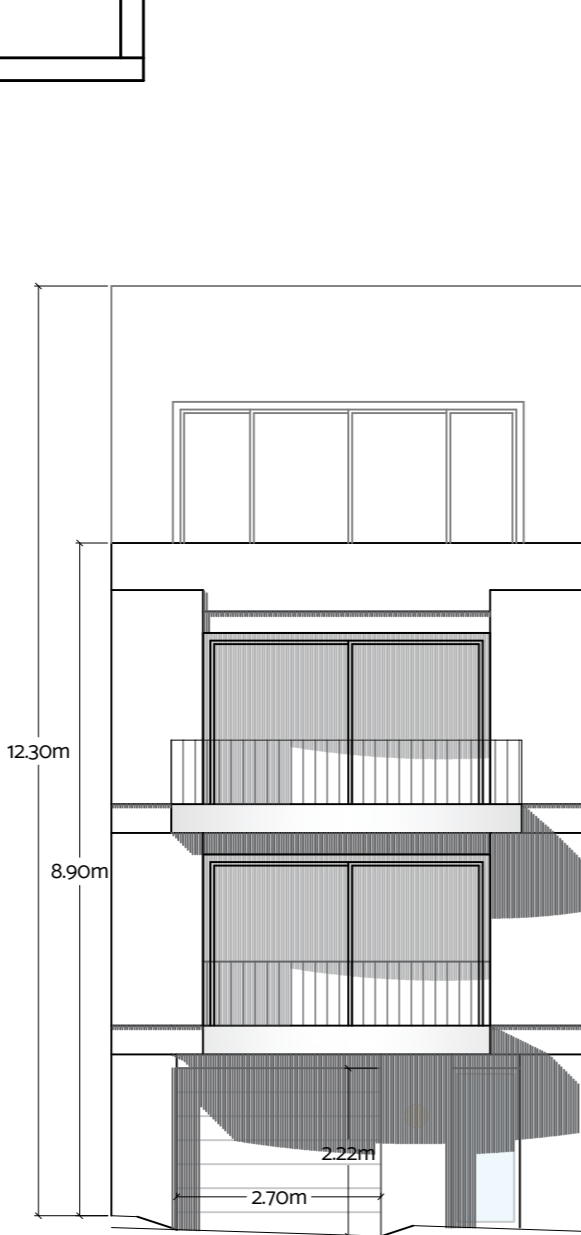

Approved Front Elevation
Scale 1:100
Approved in PA/07022/21

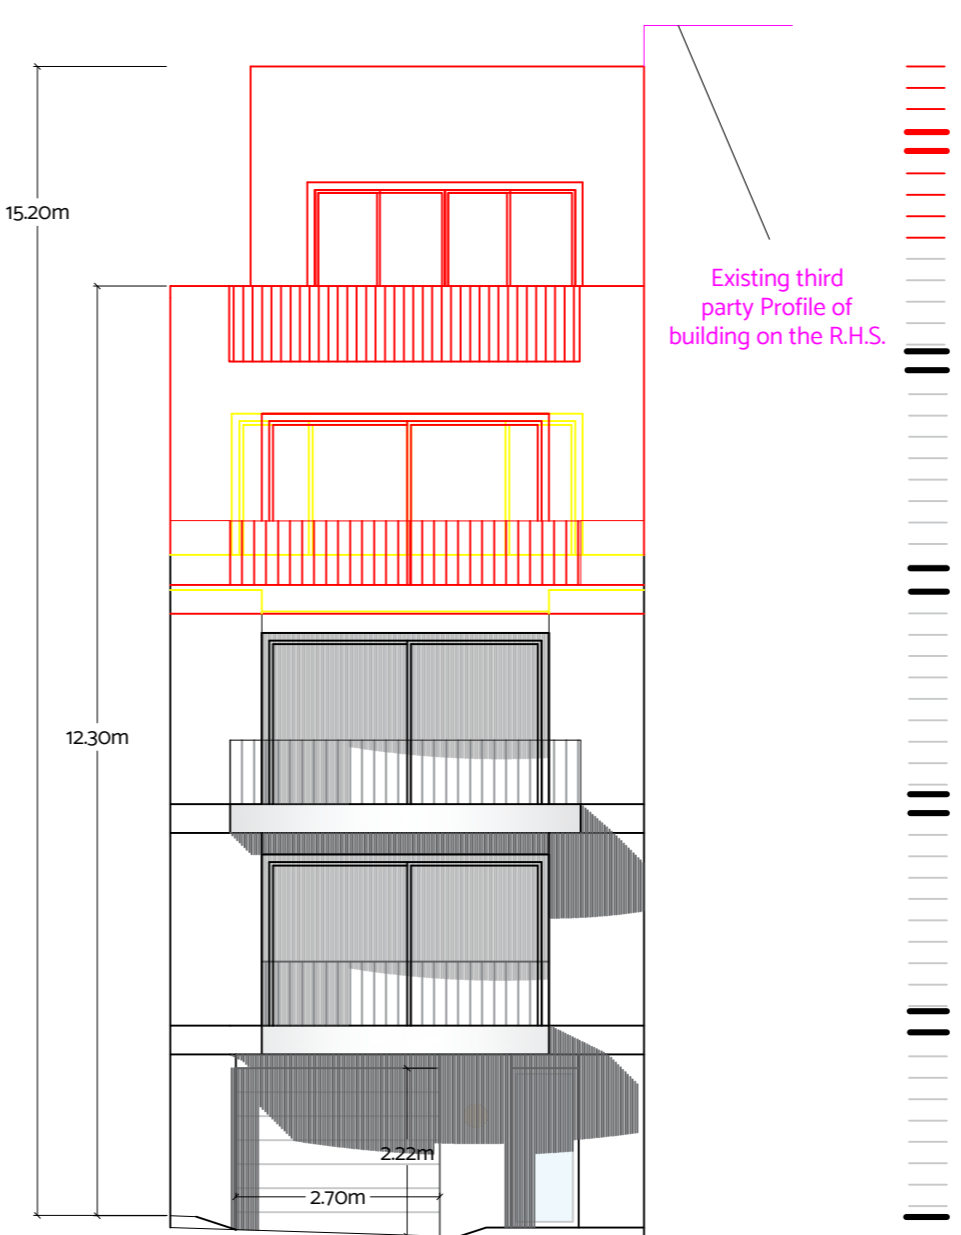

Proposed Front Elevation
Scale 1:100

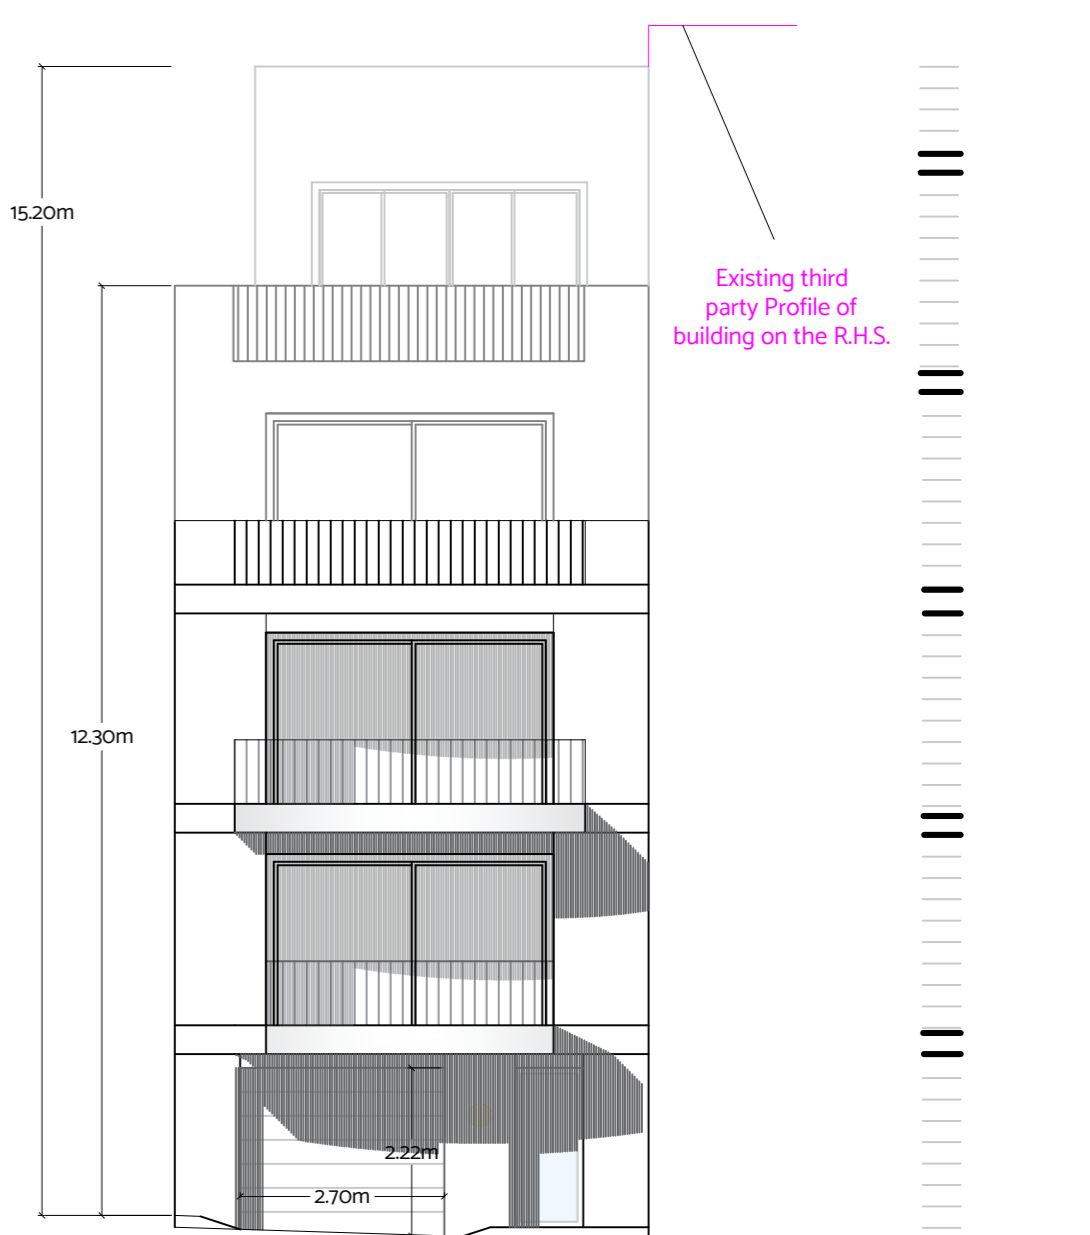

Proposed Front Elevation
Scale 1:100
Clean Copy



ALEXANDER BIGENI
ARCHITECTS

PROJECT: CONSTRUCTION OF APARTMENTS
LOCATION: NADUR, GOZO

DRAWING TITLE: SECTIONS, ELEVATIONS
DATE: APRIL 2023

Scale 1:100