


Proposed Ground Floor Level Plan

Scale 1:100
Clean Copy



Proposed First Floor Level Plan

Scale 1:100
Clean Copy

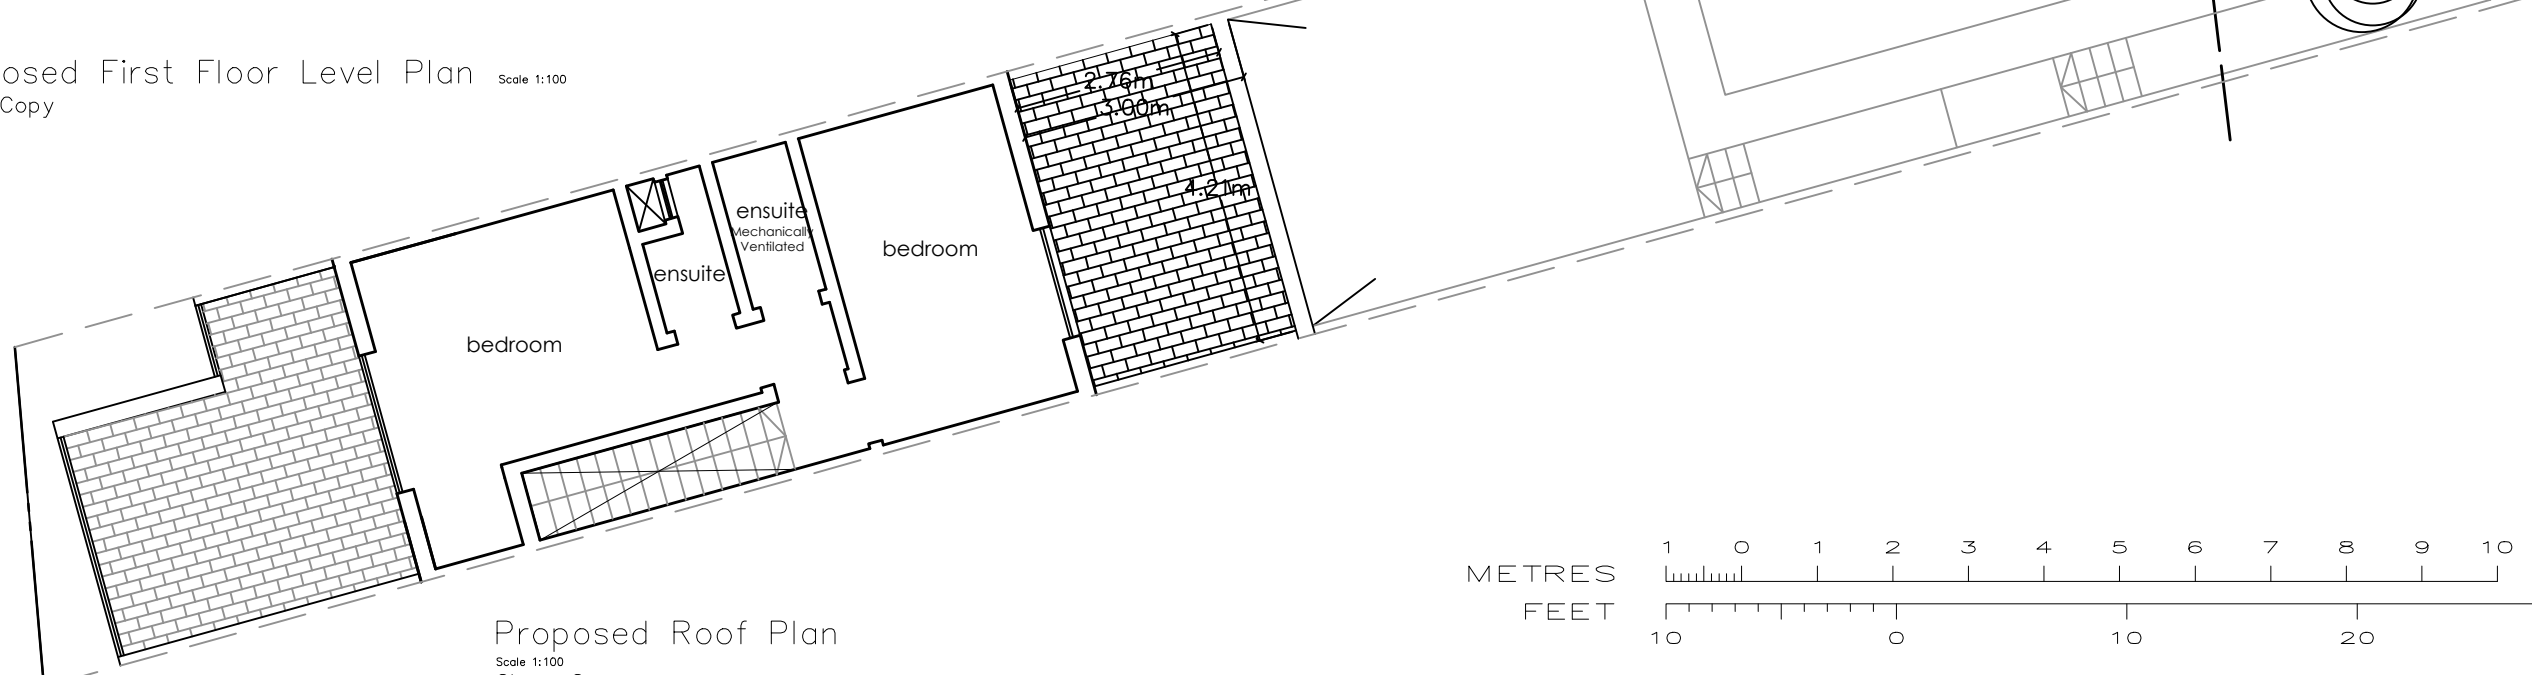

Proposed Roof Plan

Scale 1:100
Clean Copy

