


Scale 1:100



AREAS

Unit	Int. Area	Ext. Area	Total Area
4	77 sq.m	30 sq.m	107 sq.m

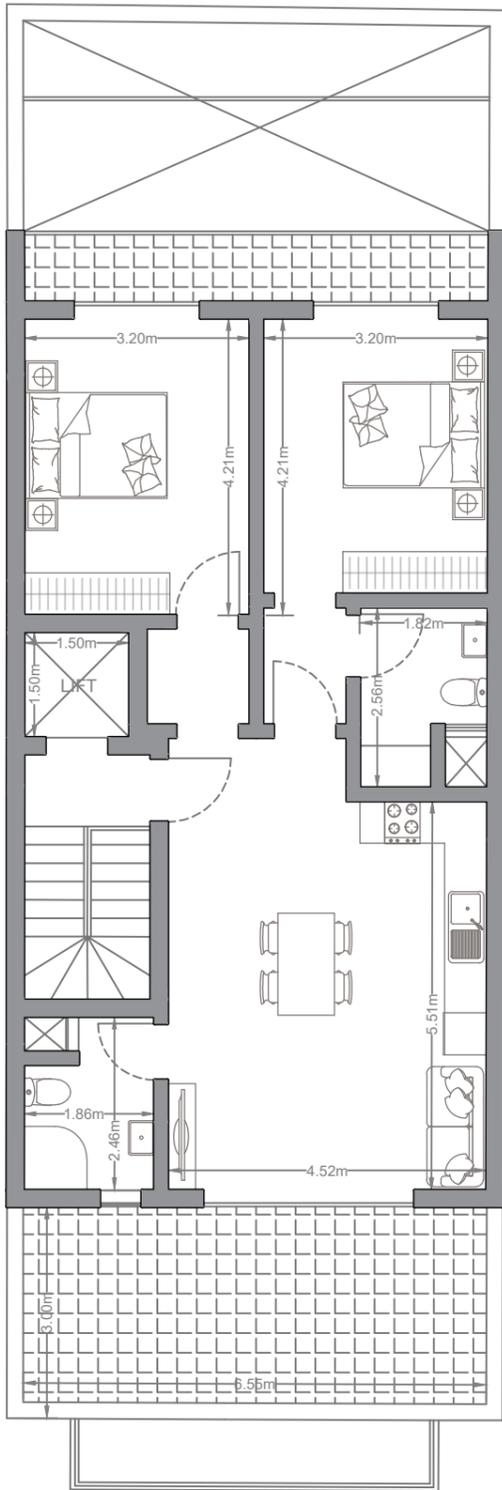

PROPOSED RECEDED FLOOR PLAN
SCALE 1:100



PROPOSED ELEVATION
SCALE 1:100