

 


X

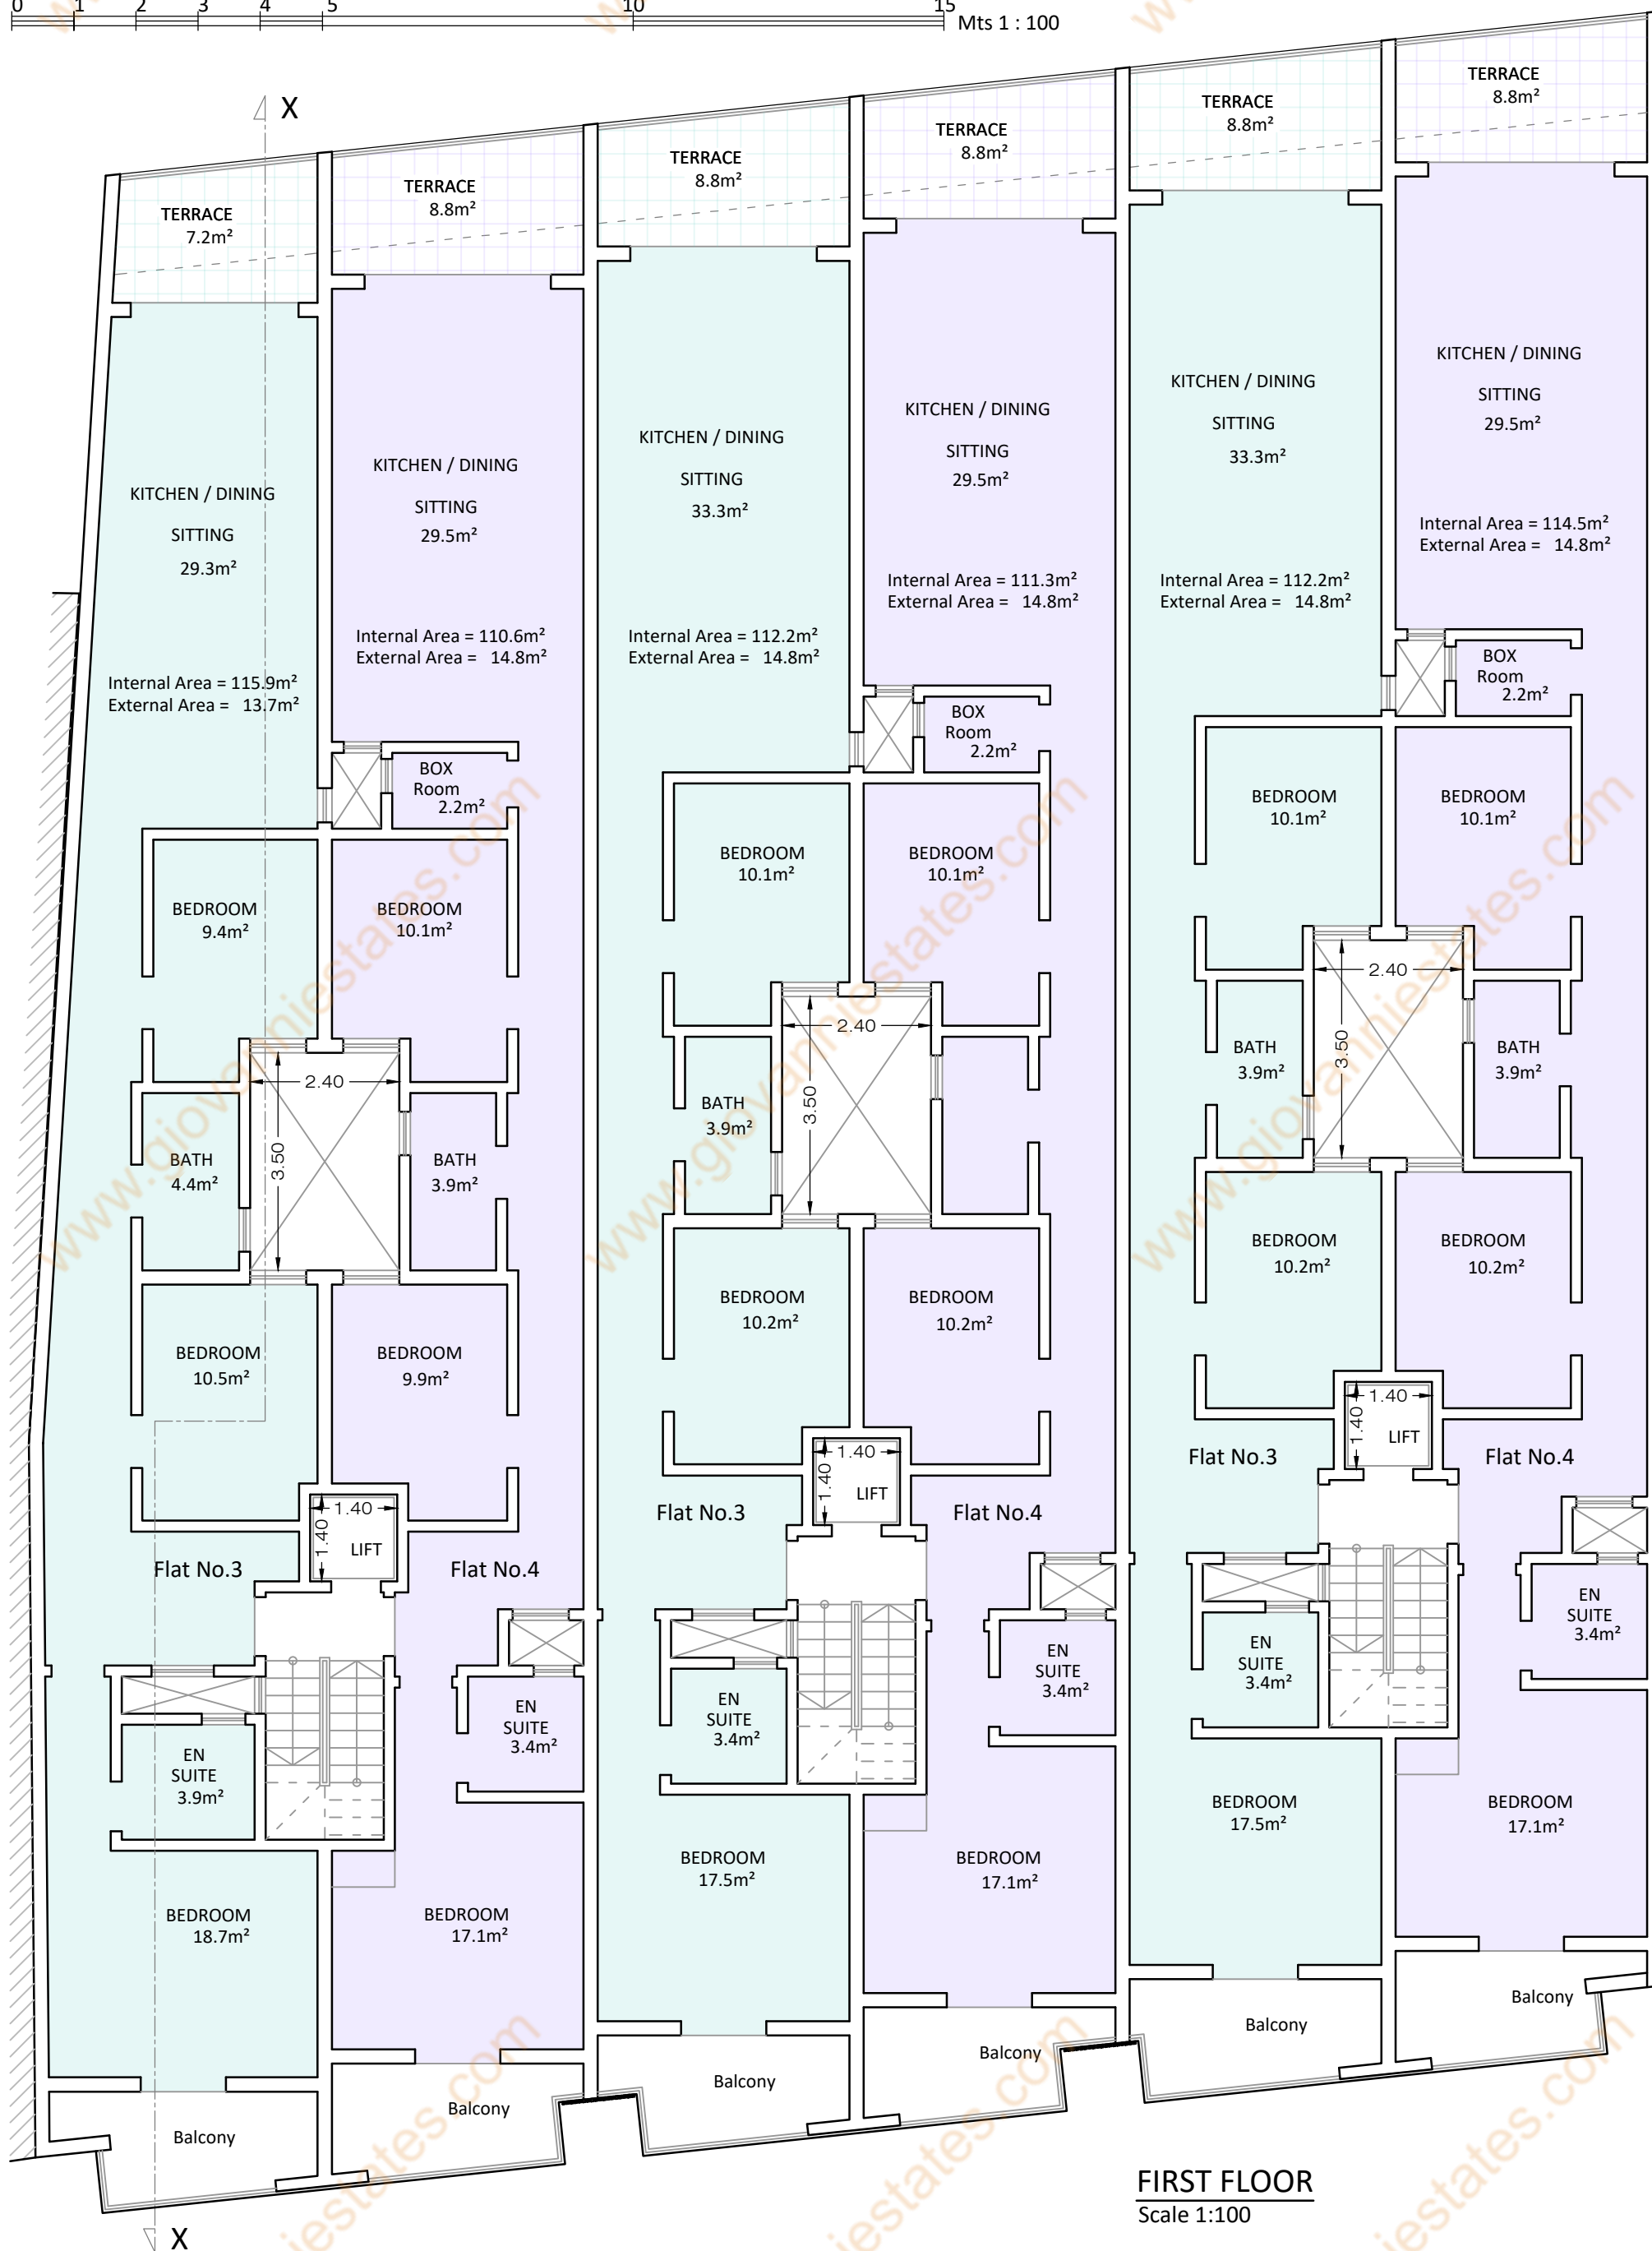


GROUND FLOOR

Scale 1:100

 


FIRST FLOOR
Scale 1:100

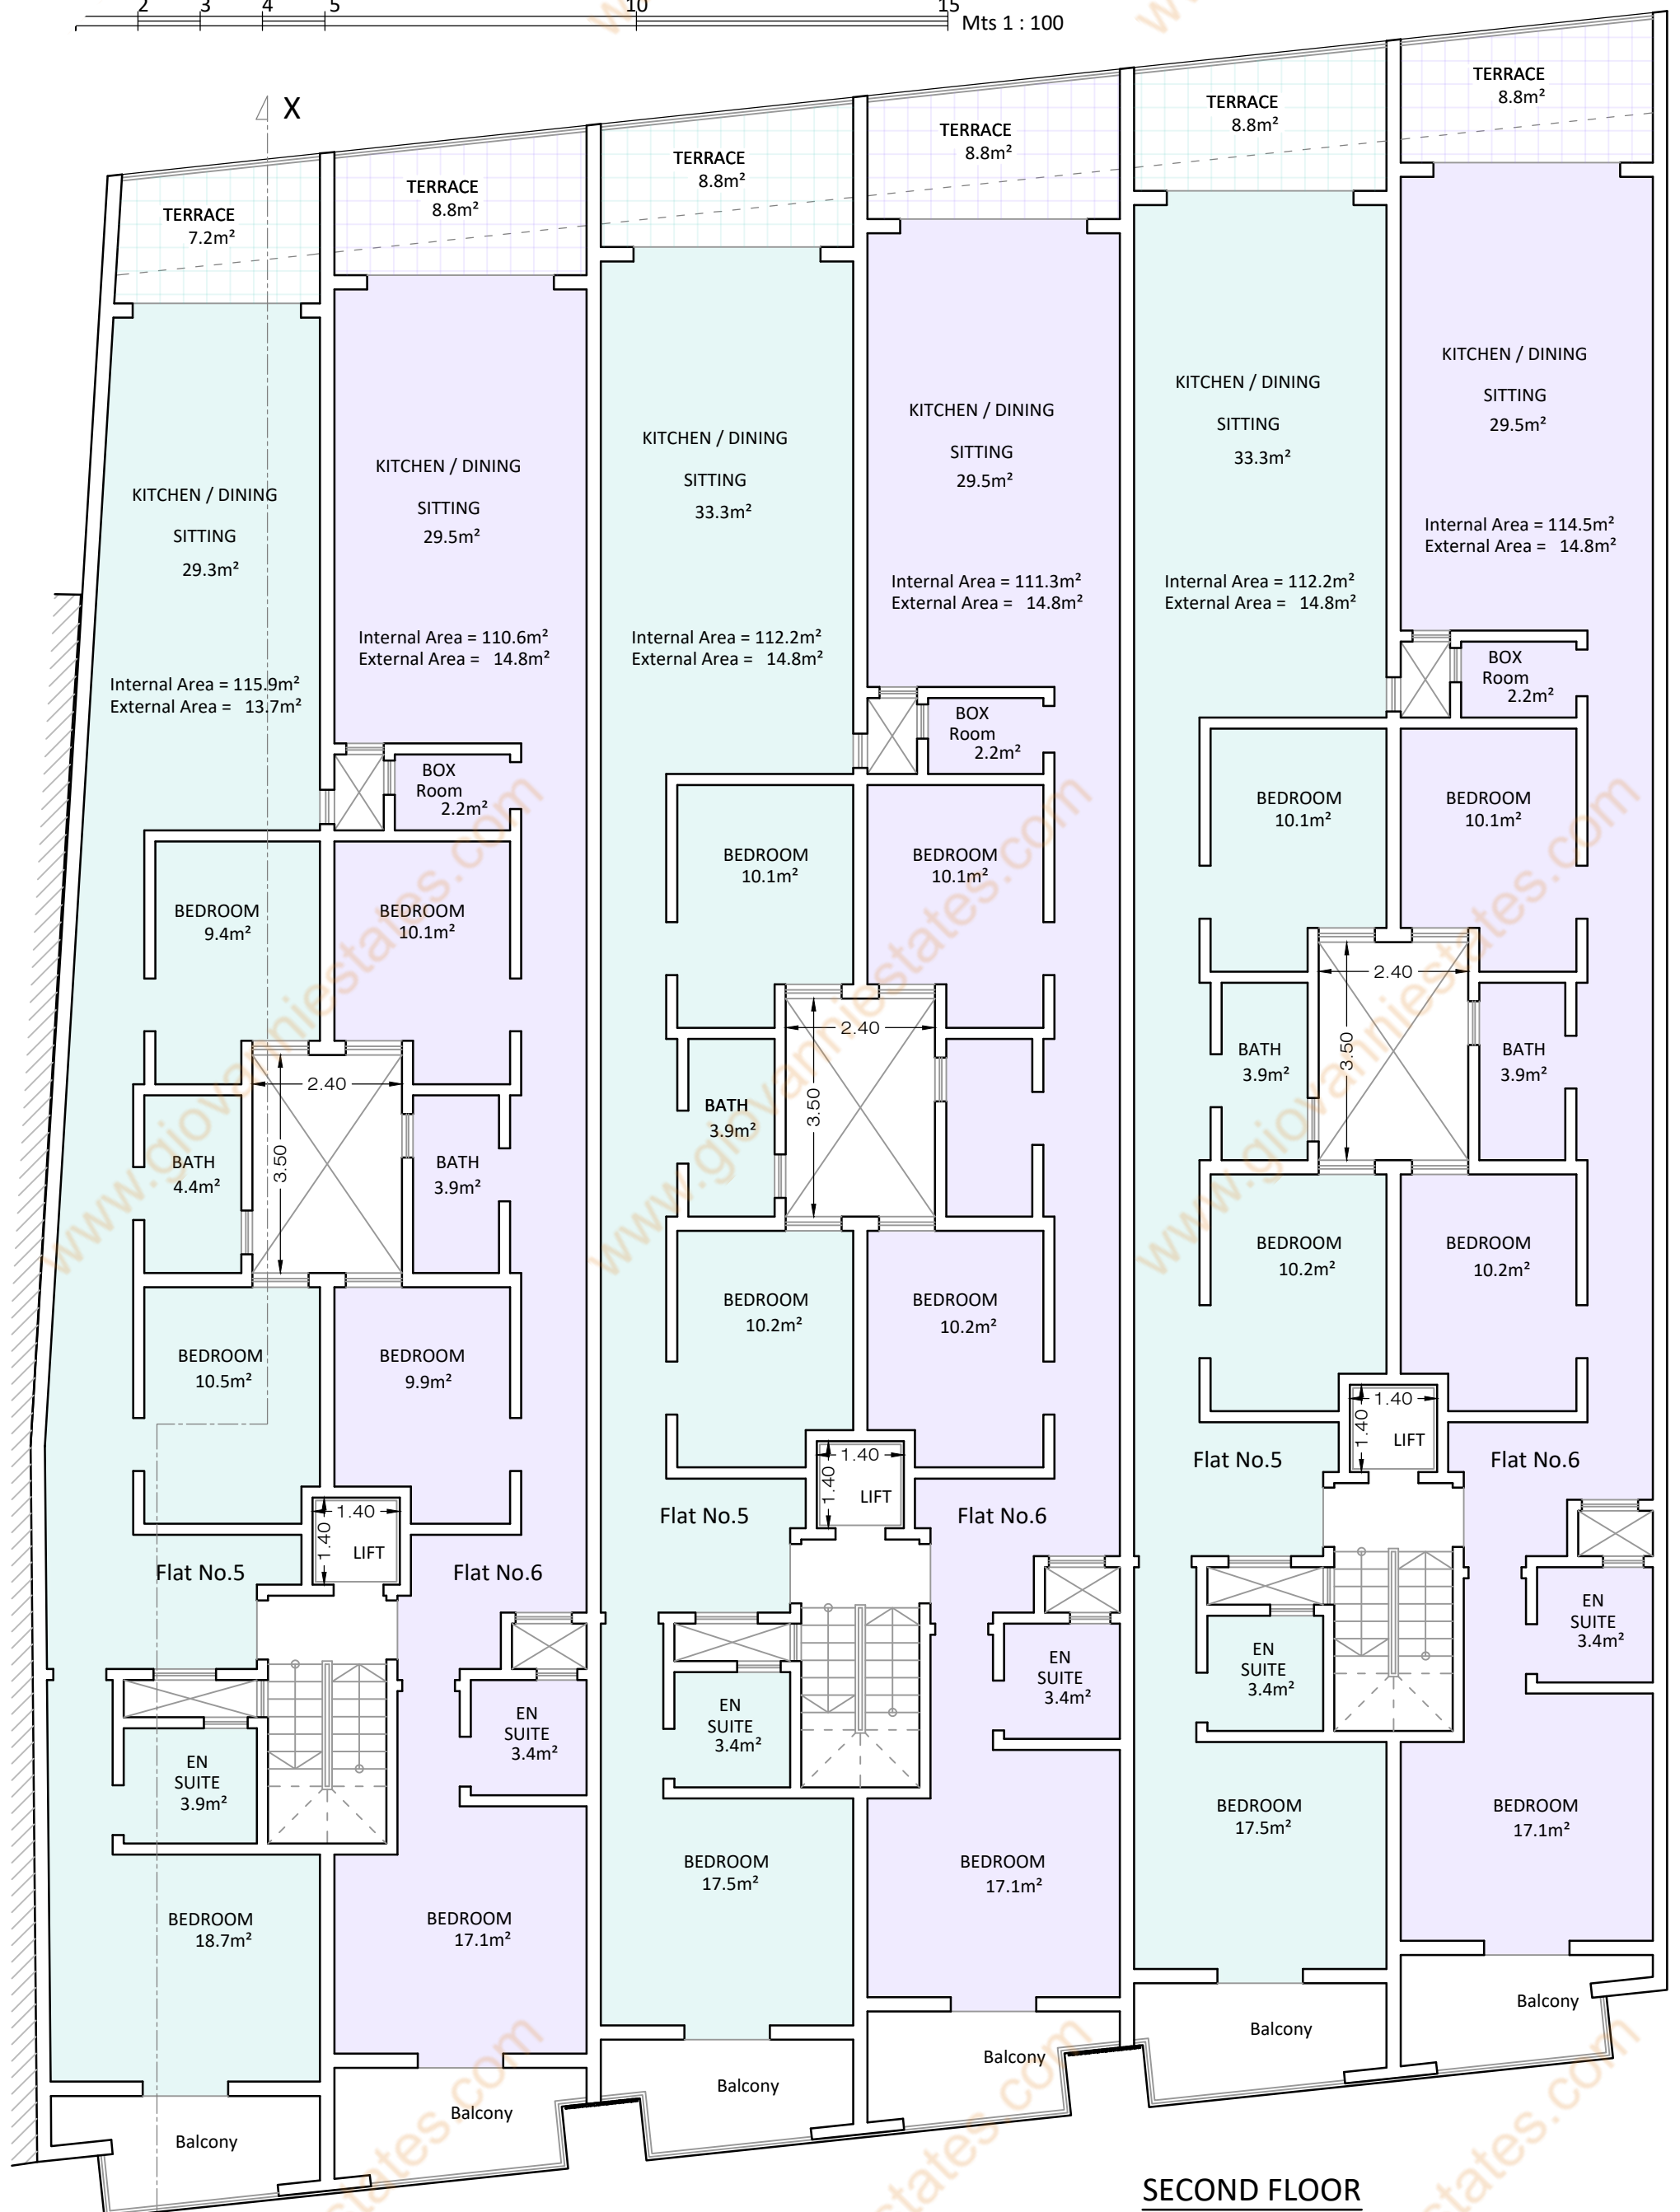


SECOND FLOOR
Scale 1:100



0 1 2 3 4 5 10 15 Mts 1 : 100

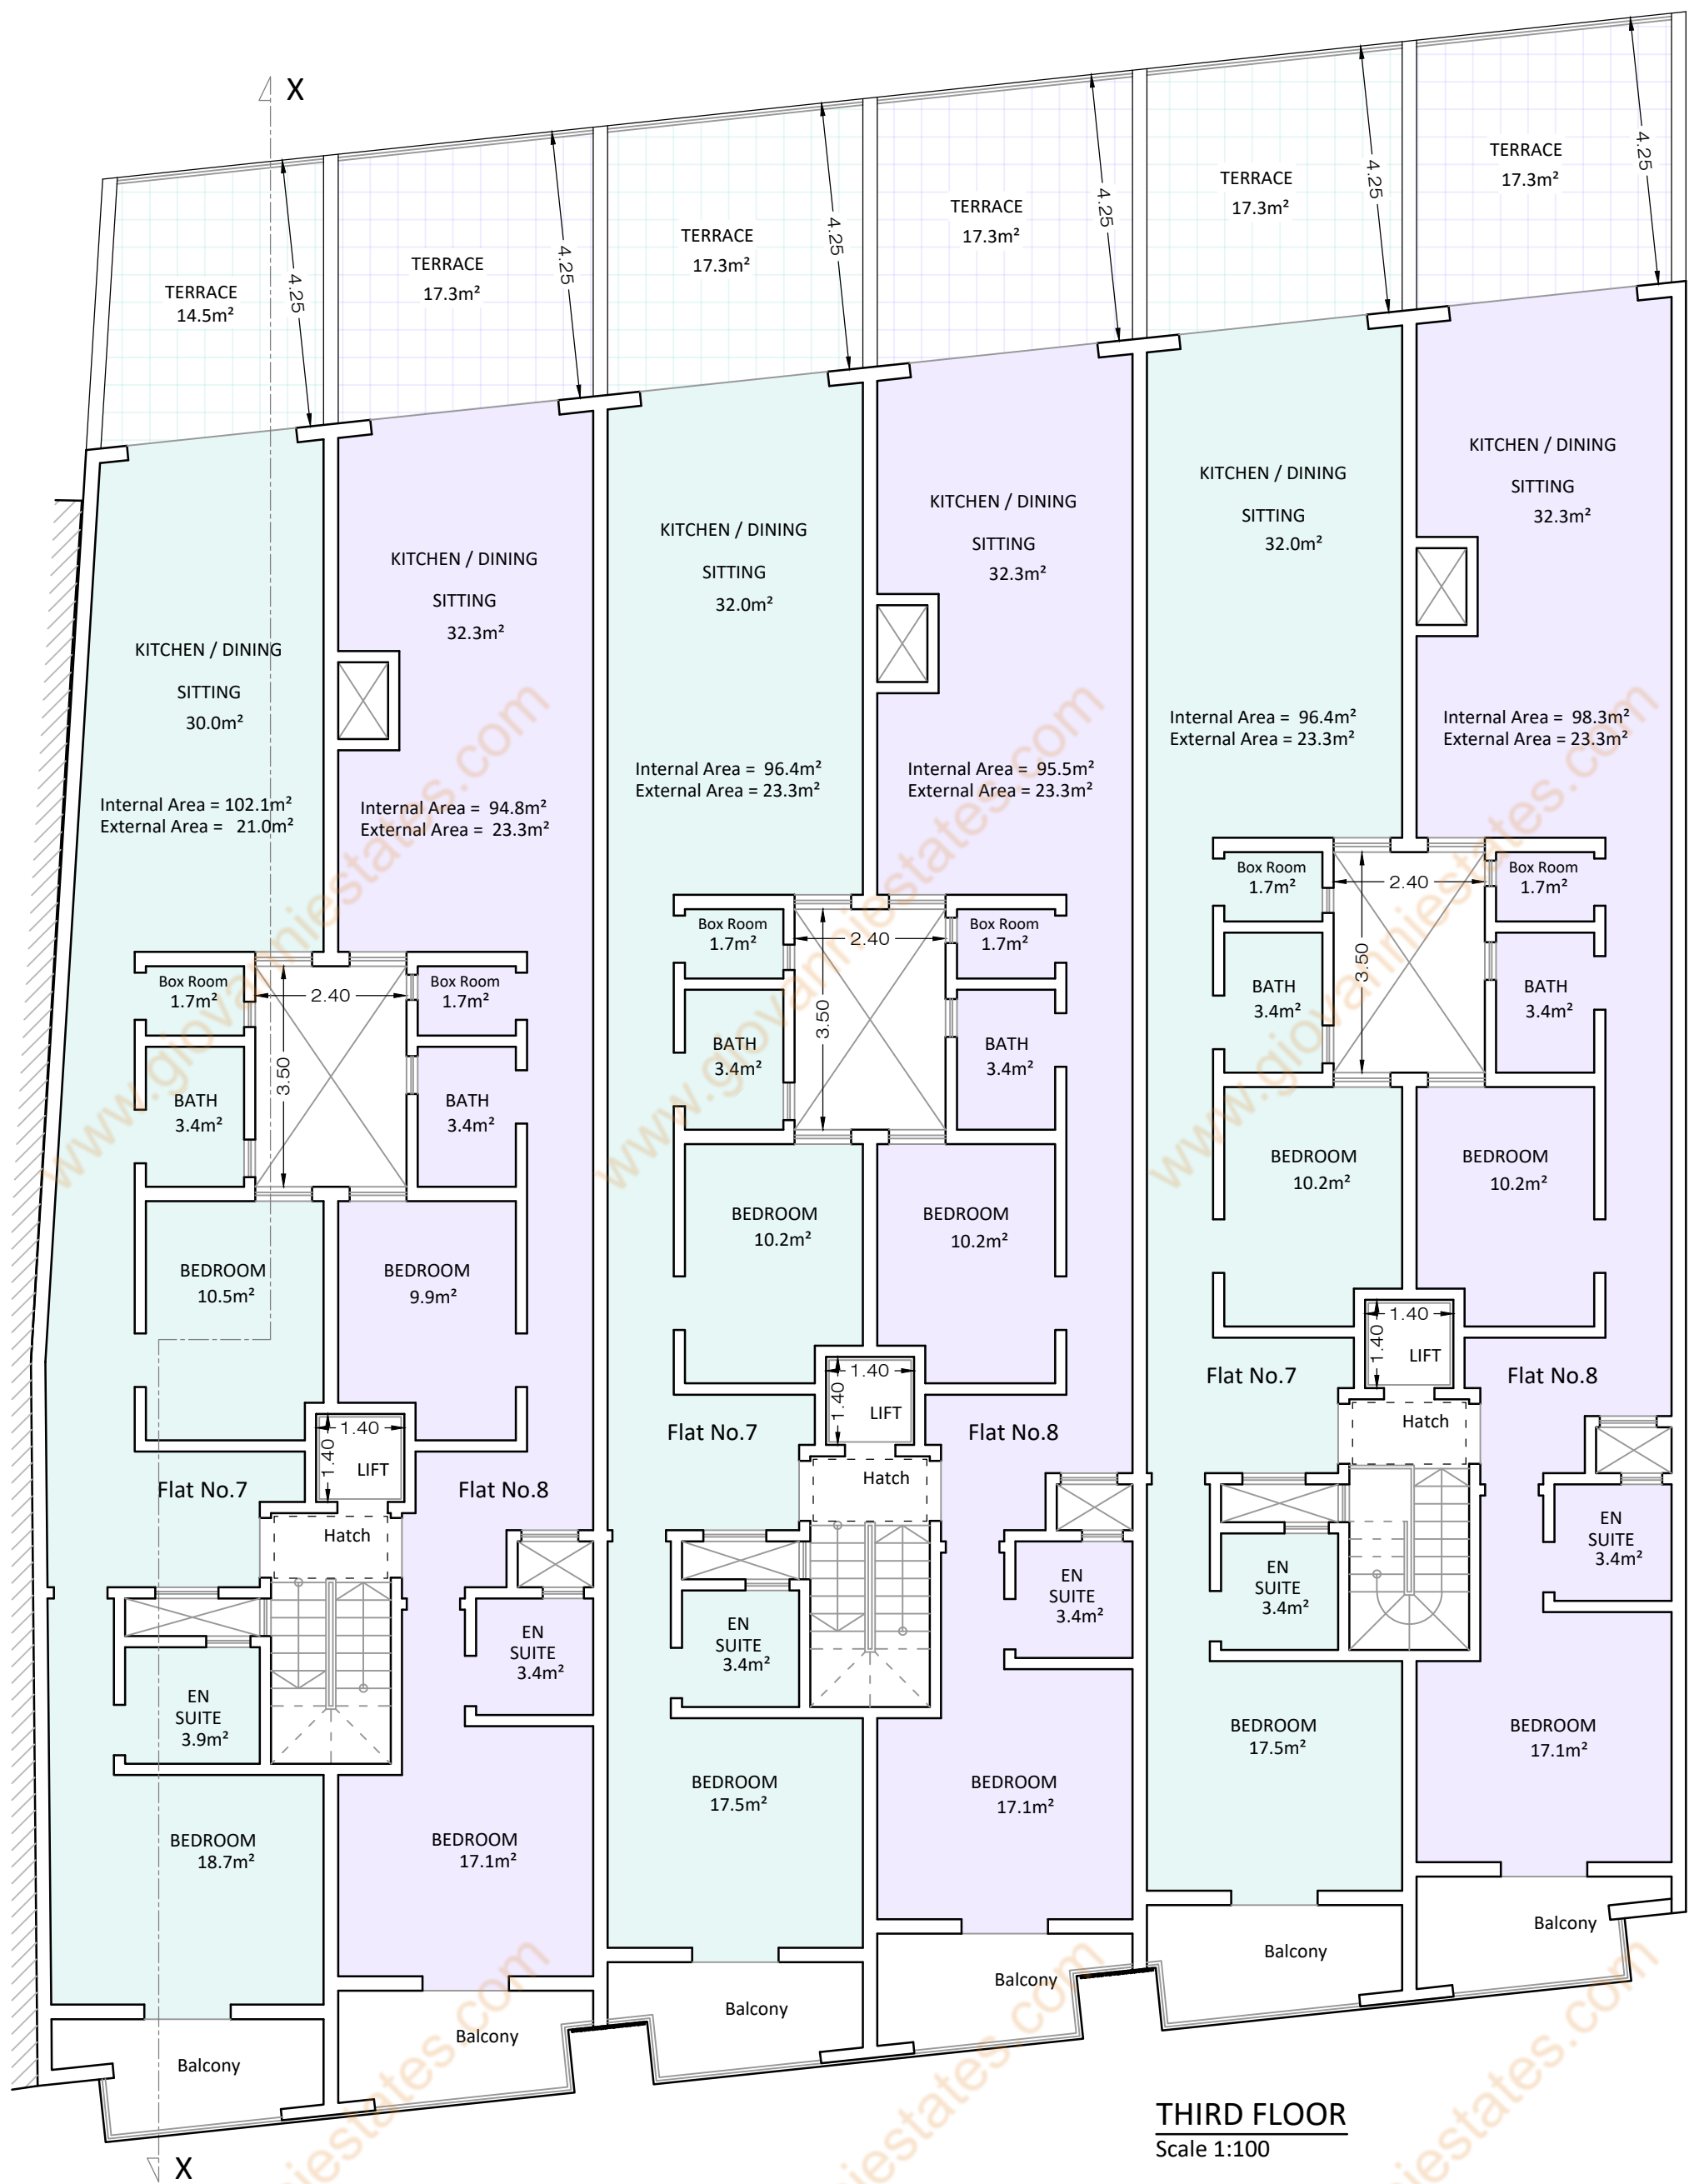

SITE AREA

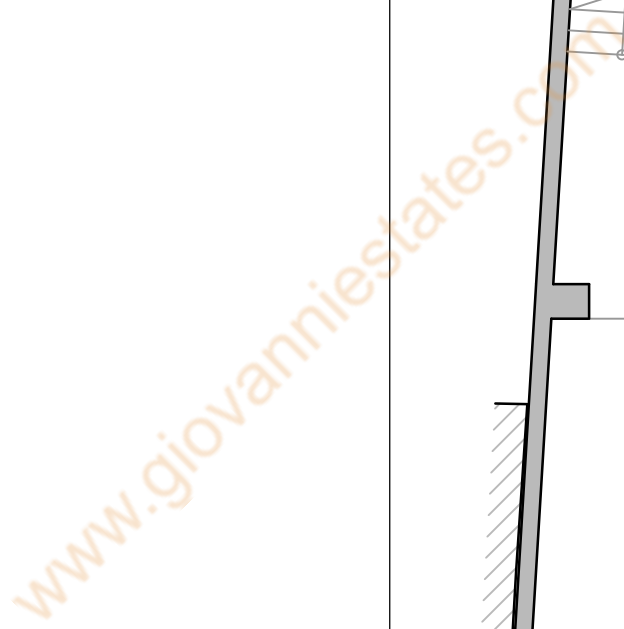


31.78

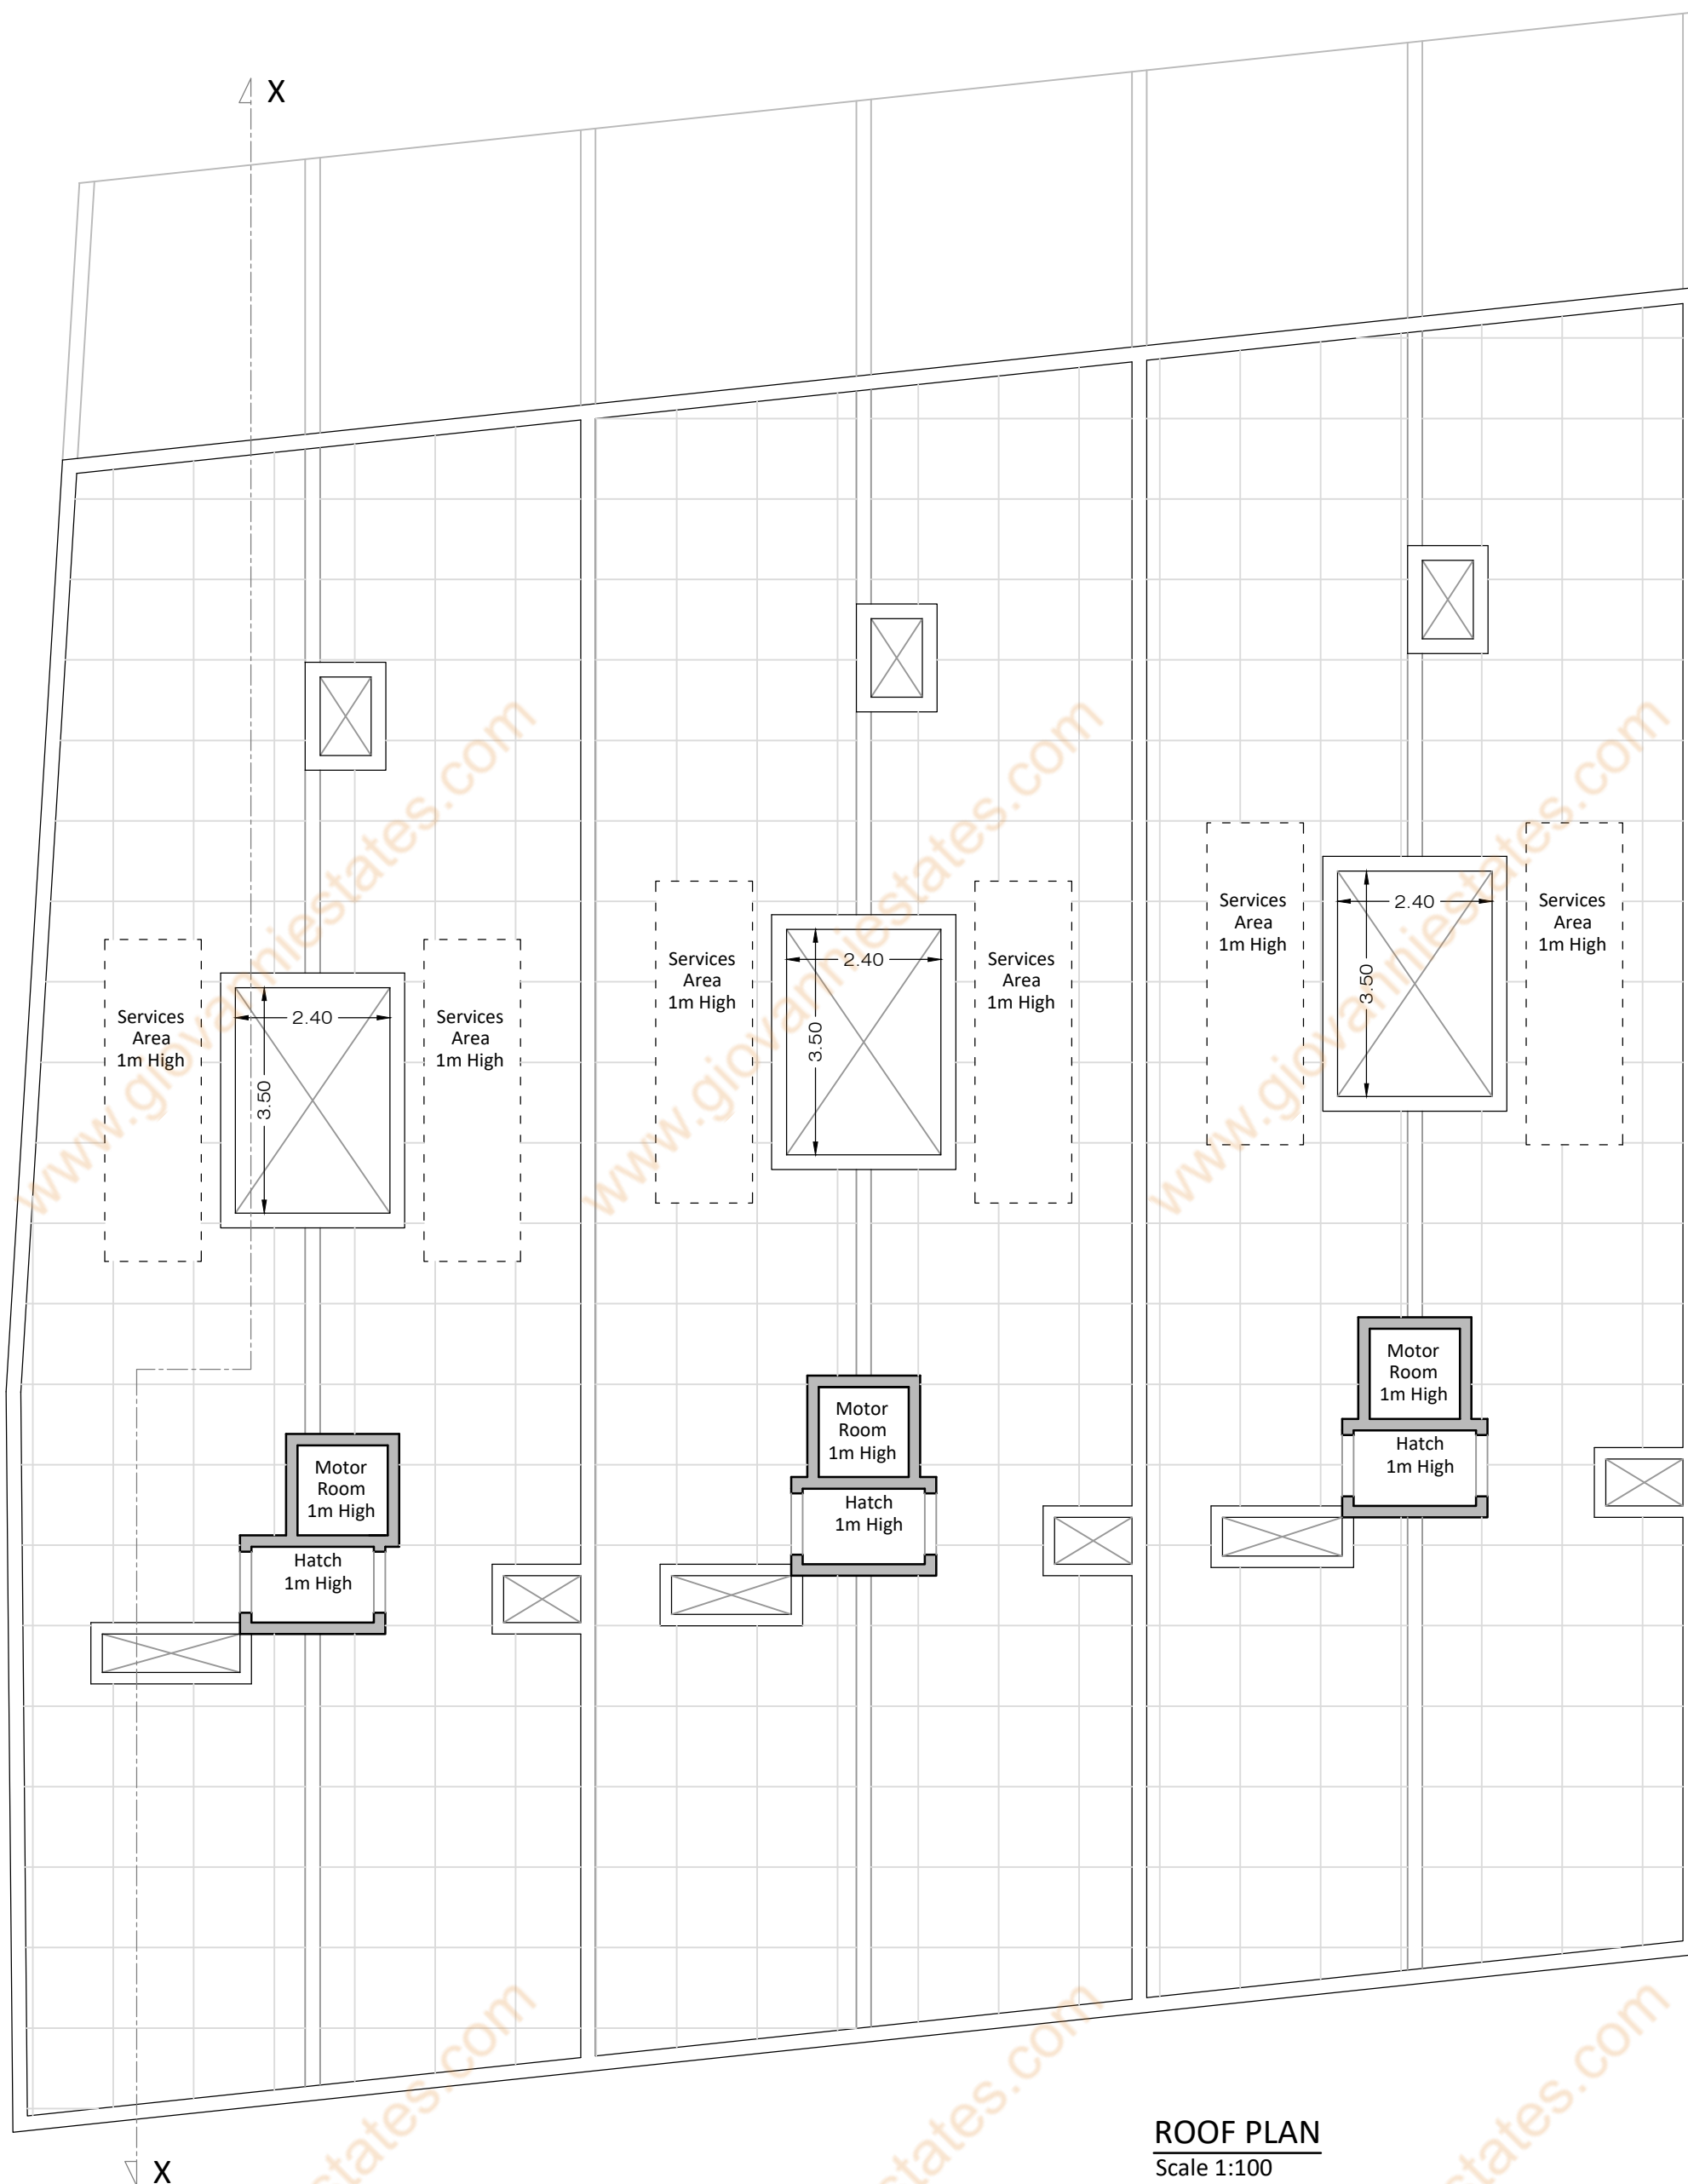 

ROOF PLAN
Scale 1:100

FACADE :LOCAL STONE UNPAINTED & UN RENDERED, AND LIGHT AND DARK PLASTER, AND TIMBER ELEMENTS
APERTURES :WHITE ALUMINIUM
GARAGE DOOR :WHITE POLYURETHANE UP & OVER
BALCONY RAILING :WHITE ALUMINIUM

 

FRONT ELEVATION
Scale 1:50