




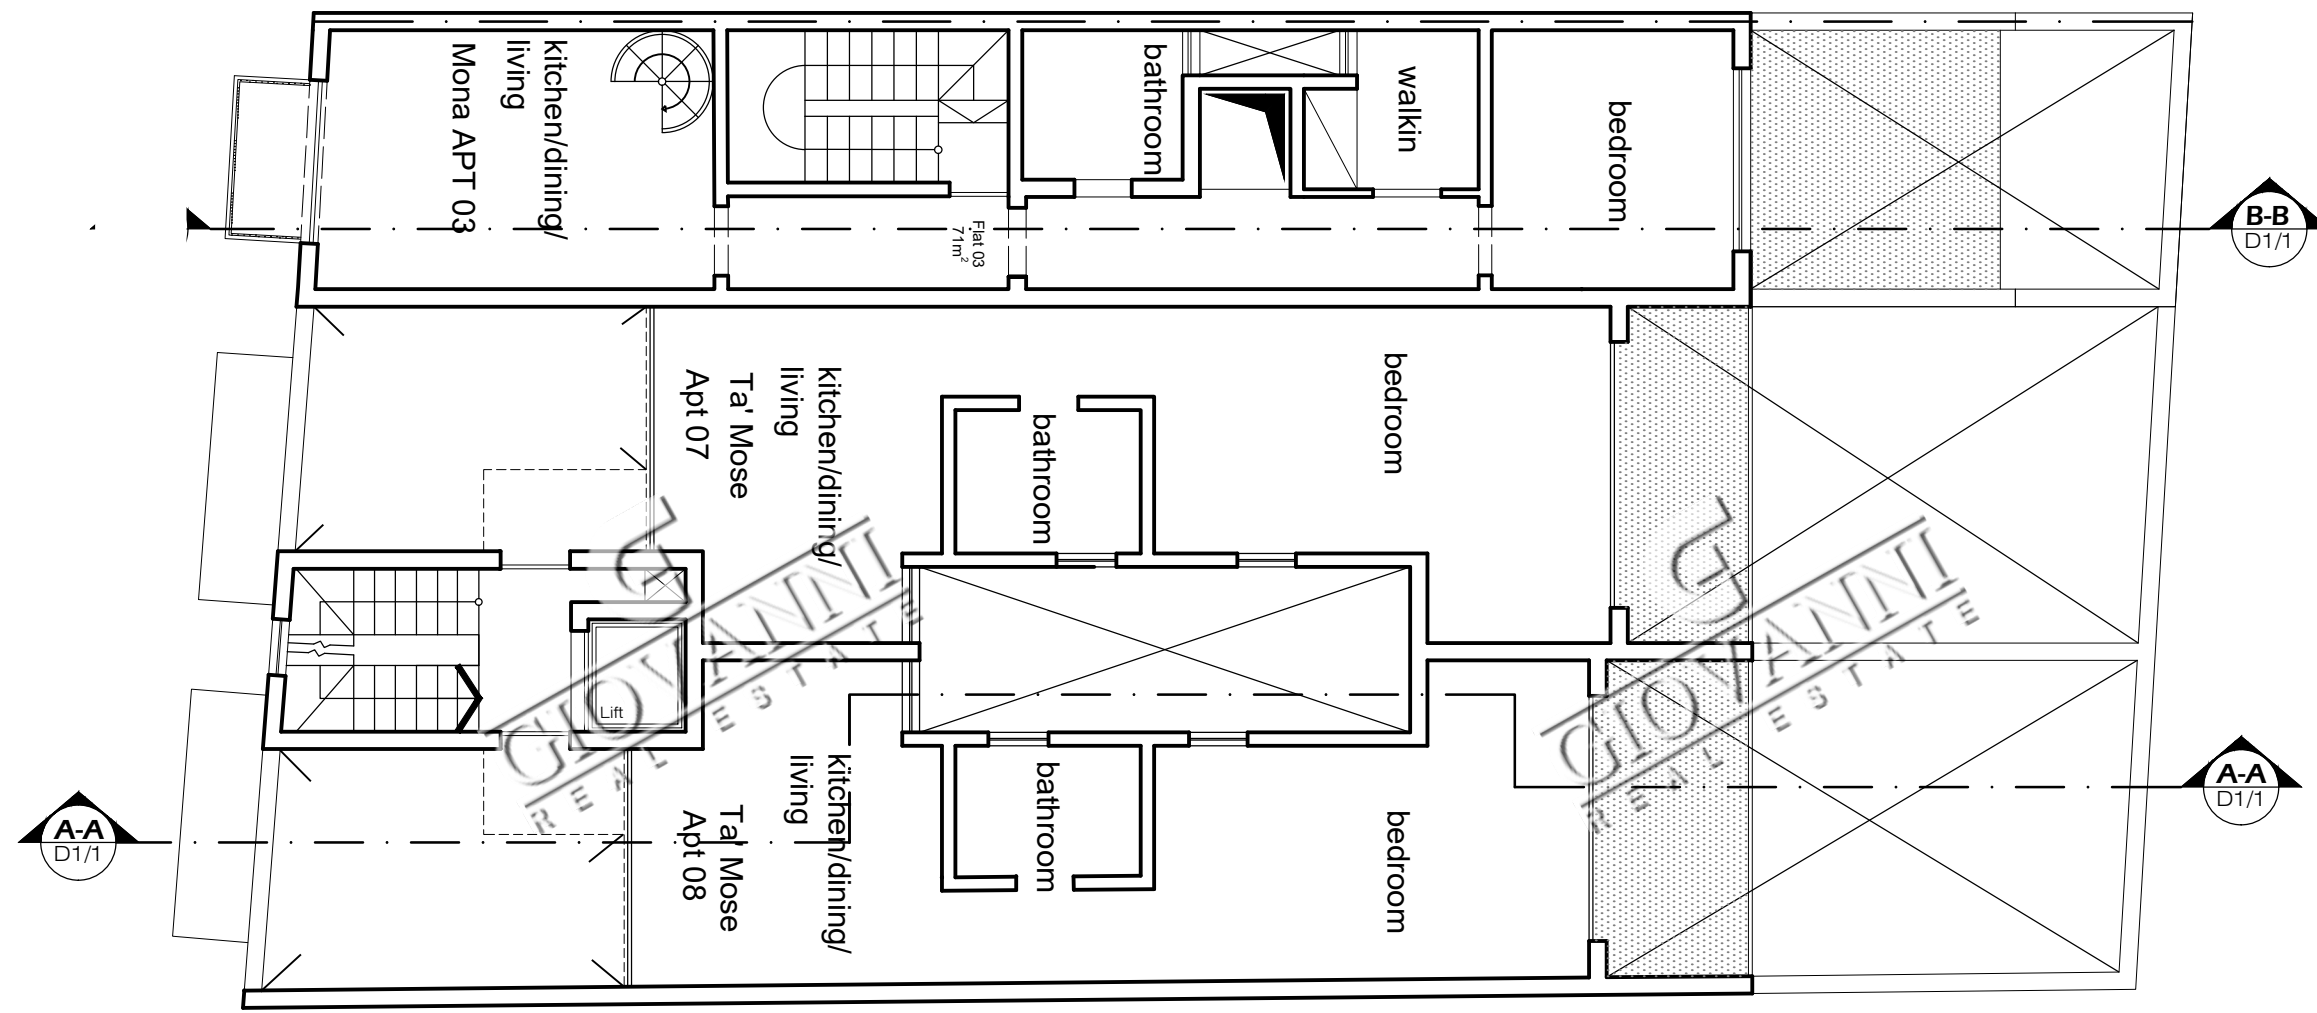


Existing/Approved **fourth floor plan**
Scale 1:100

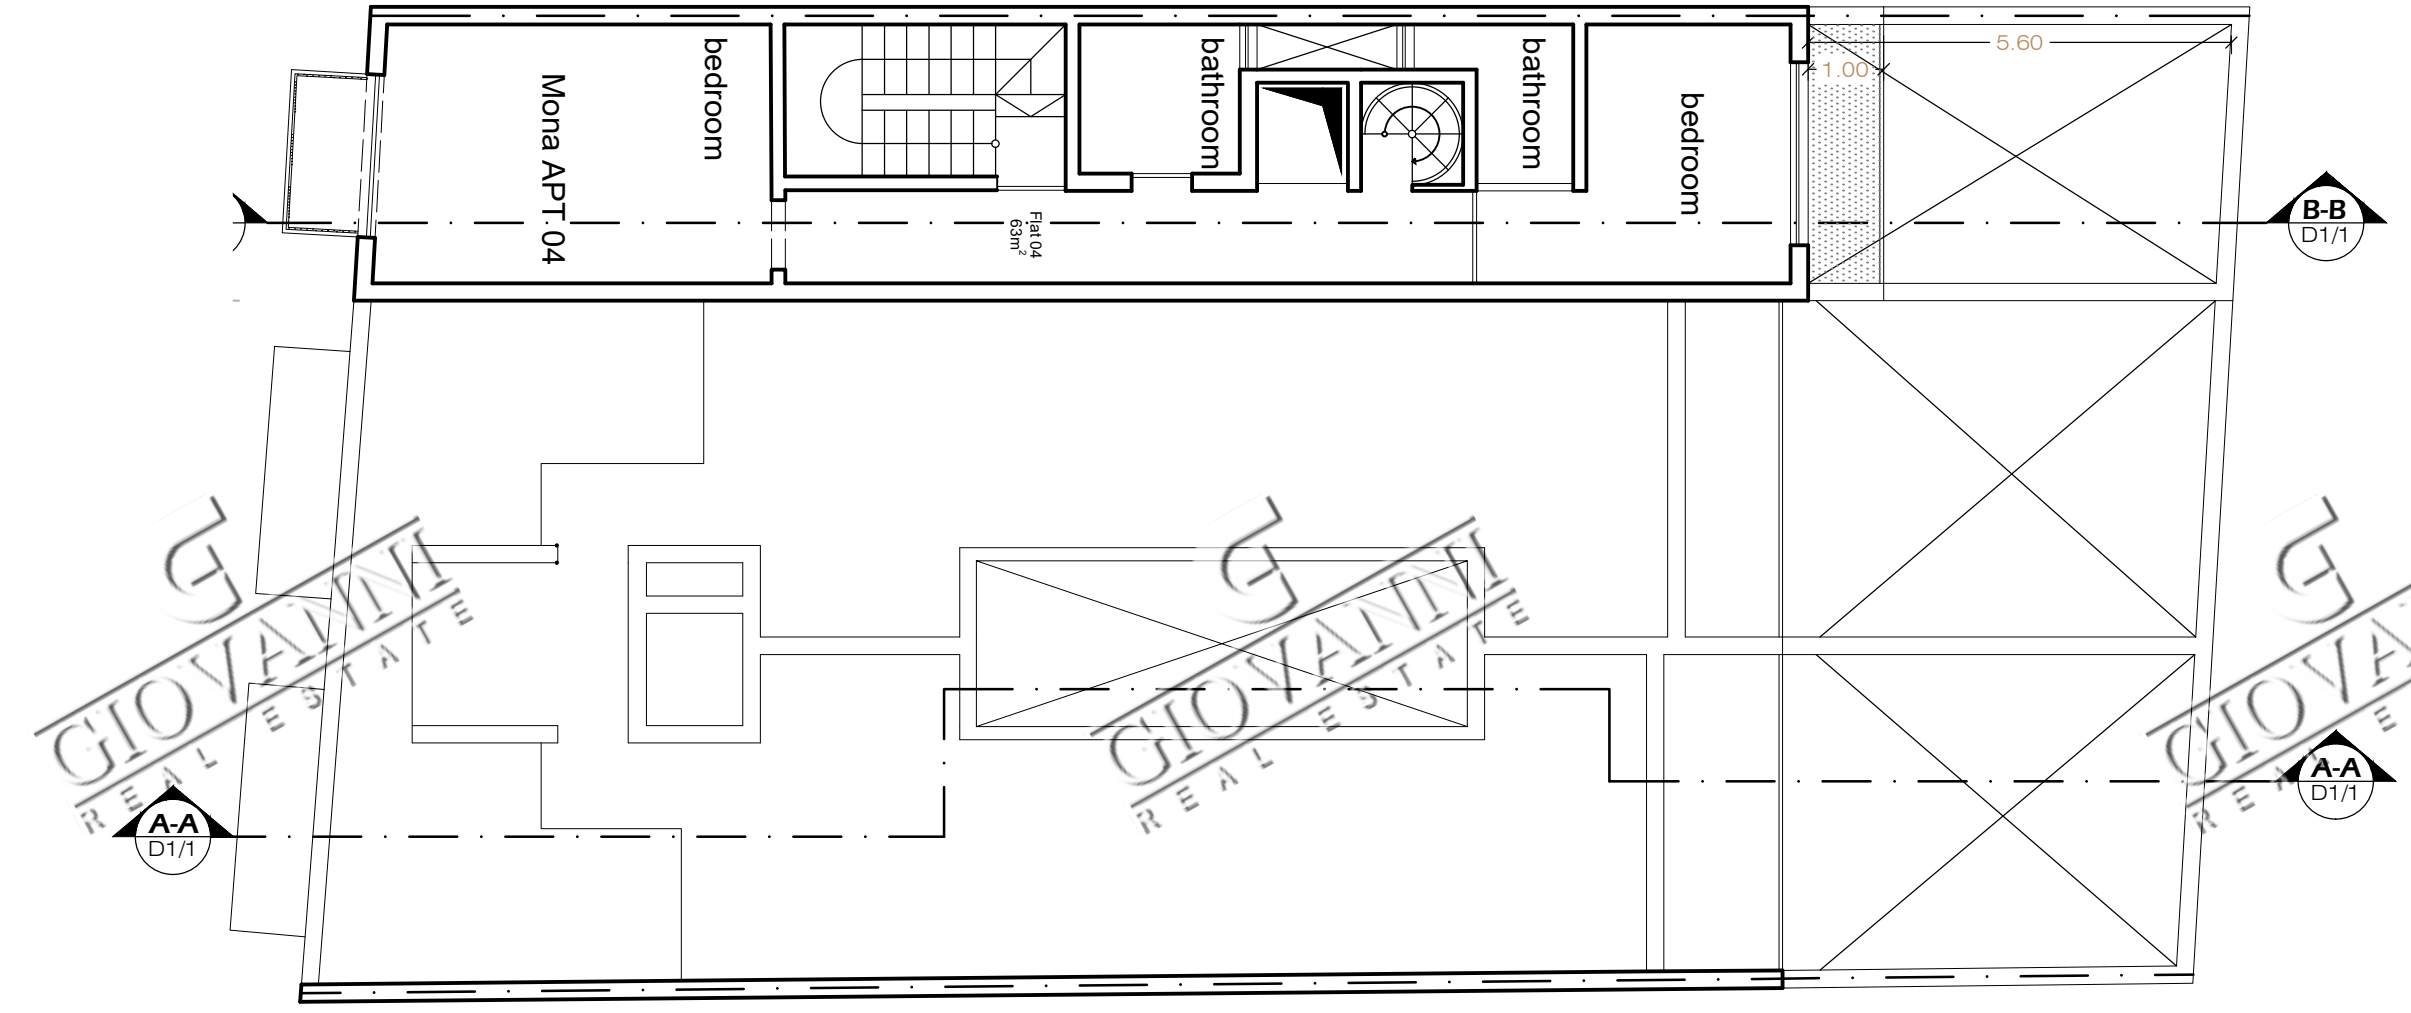


Existing/Approved **fifth floor plan**
Scale 1:100

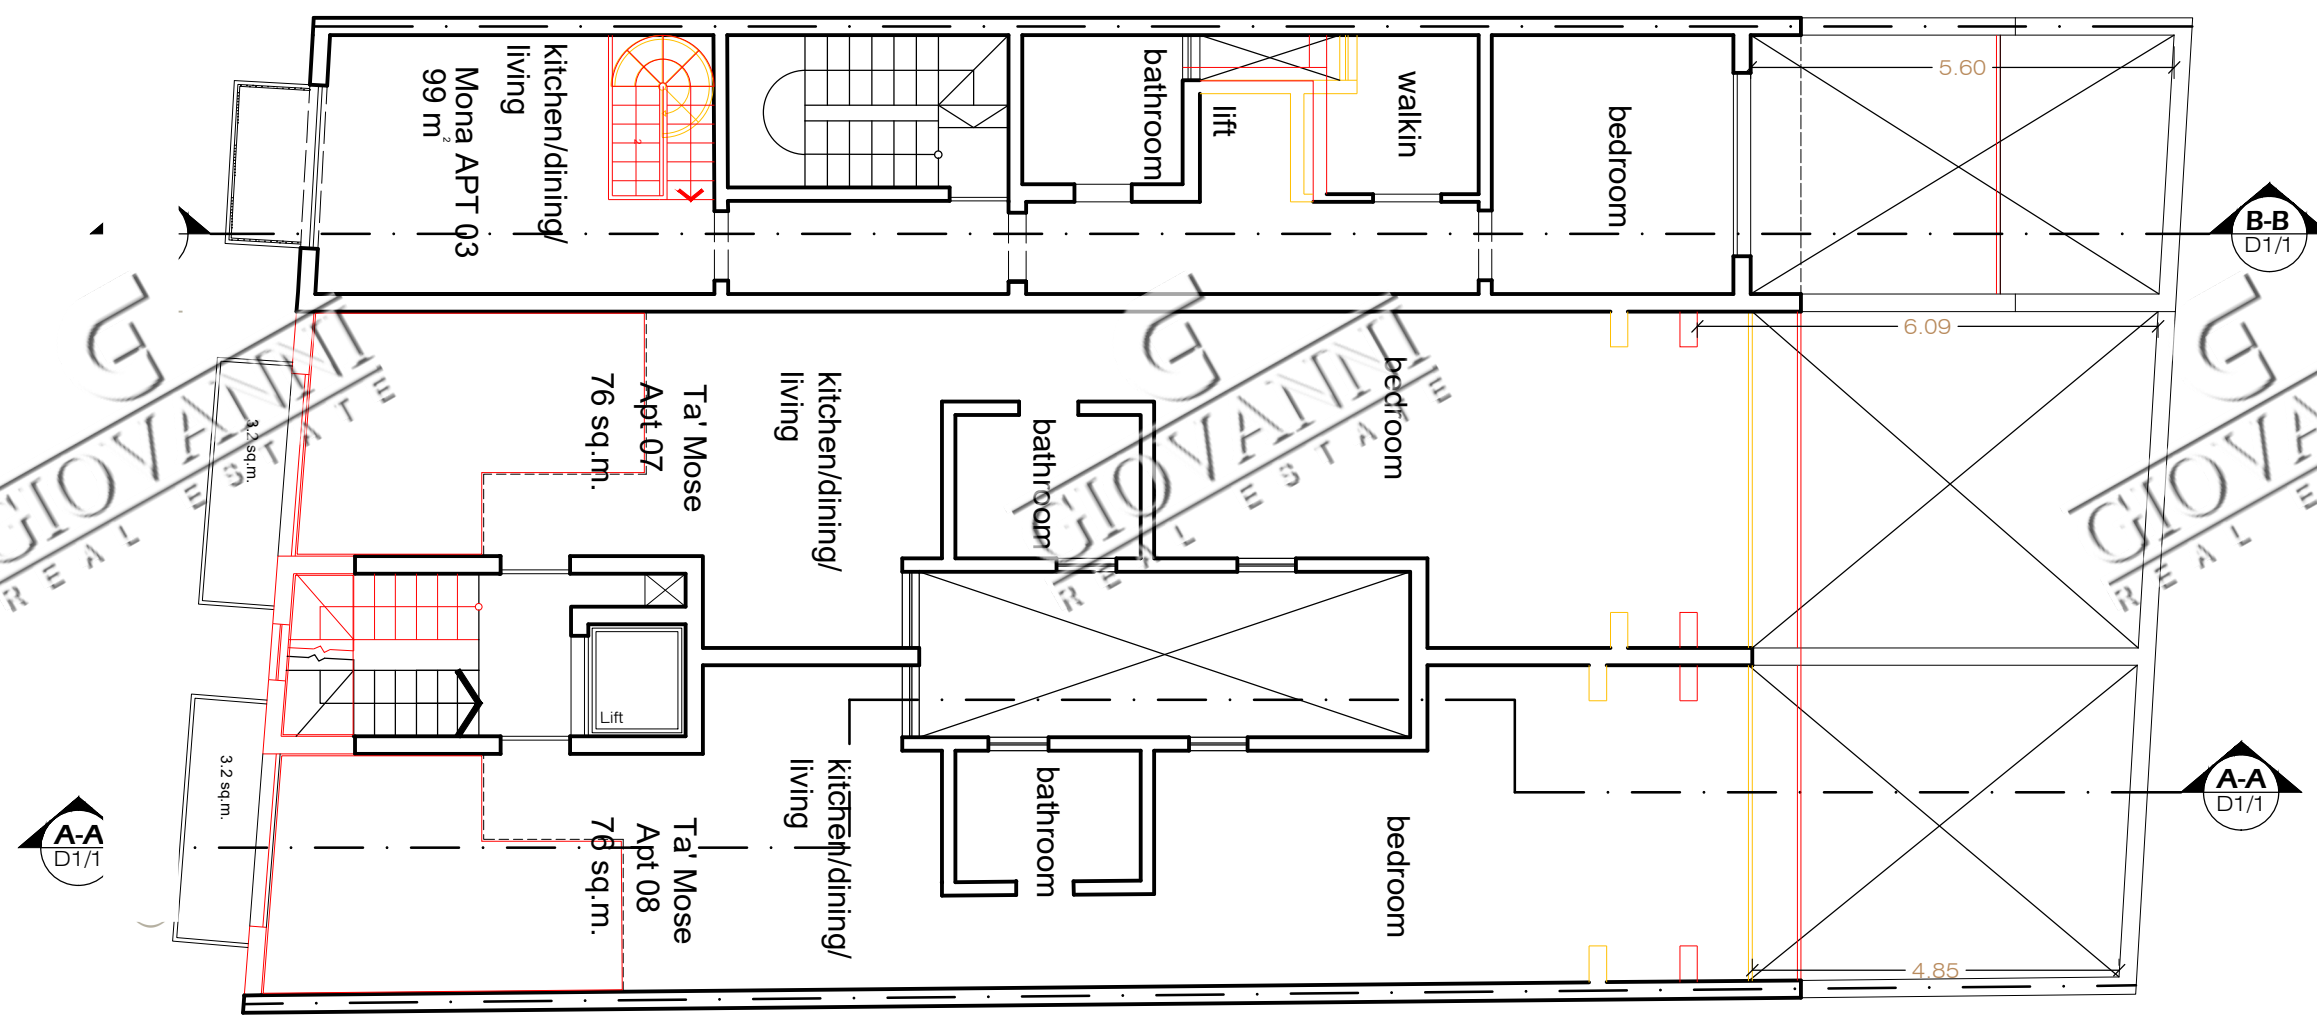


Approved/Proposed **fourth floor plan**
Scale 1:100

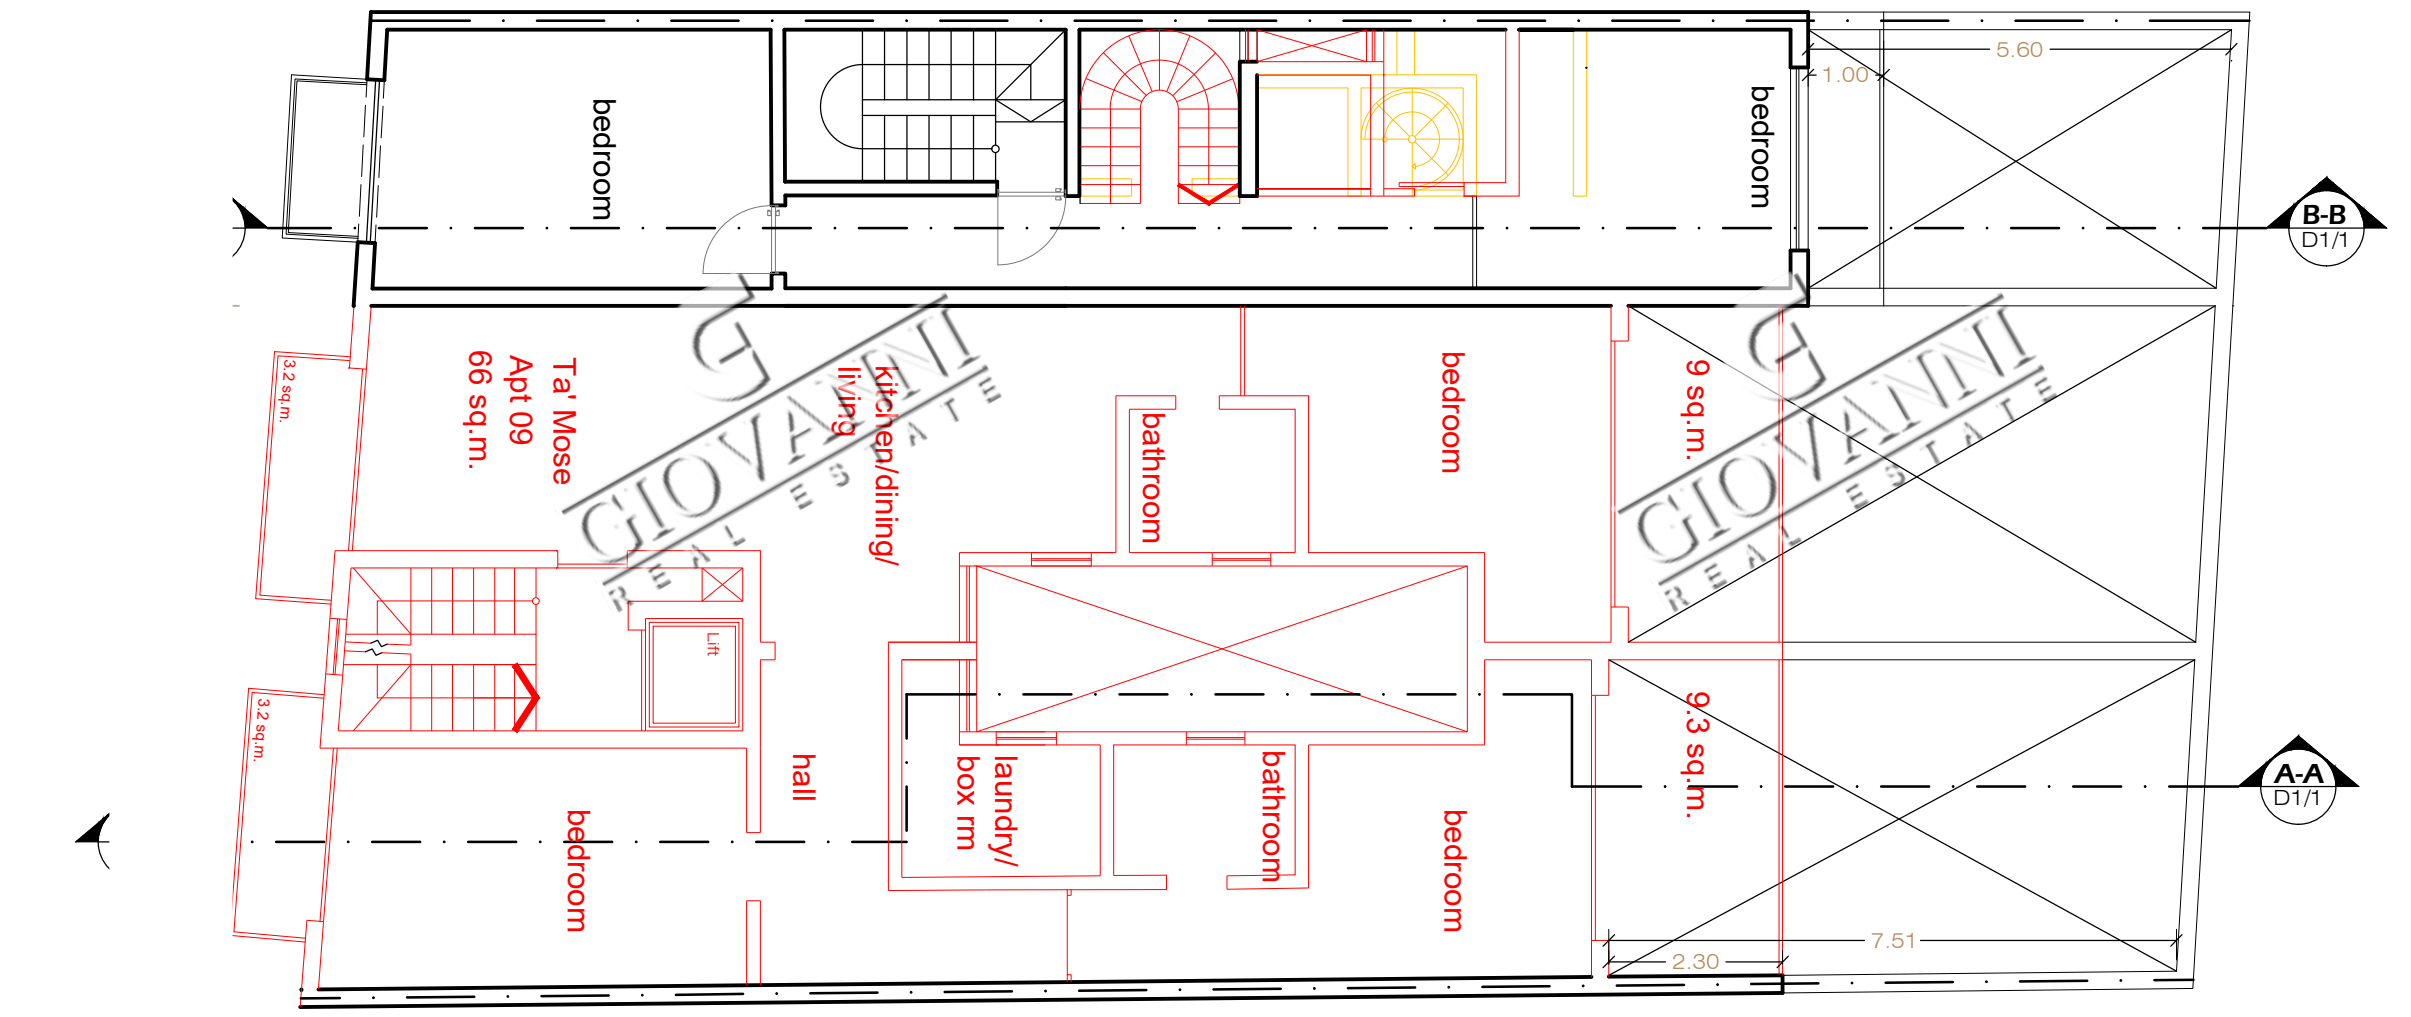

Approved/Proposed **fifth floor plan**
Scale 1:100

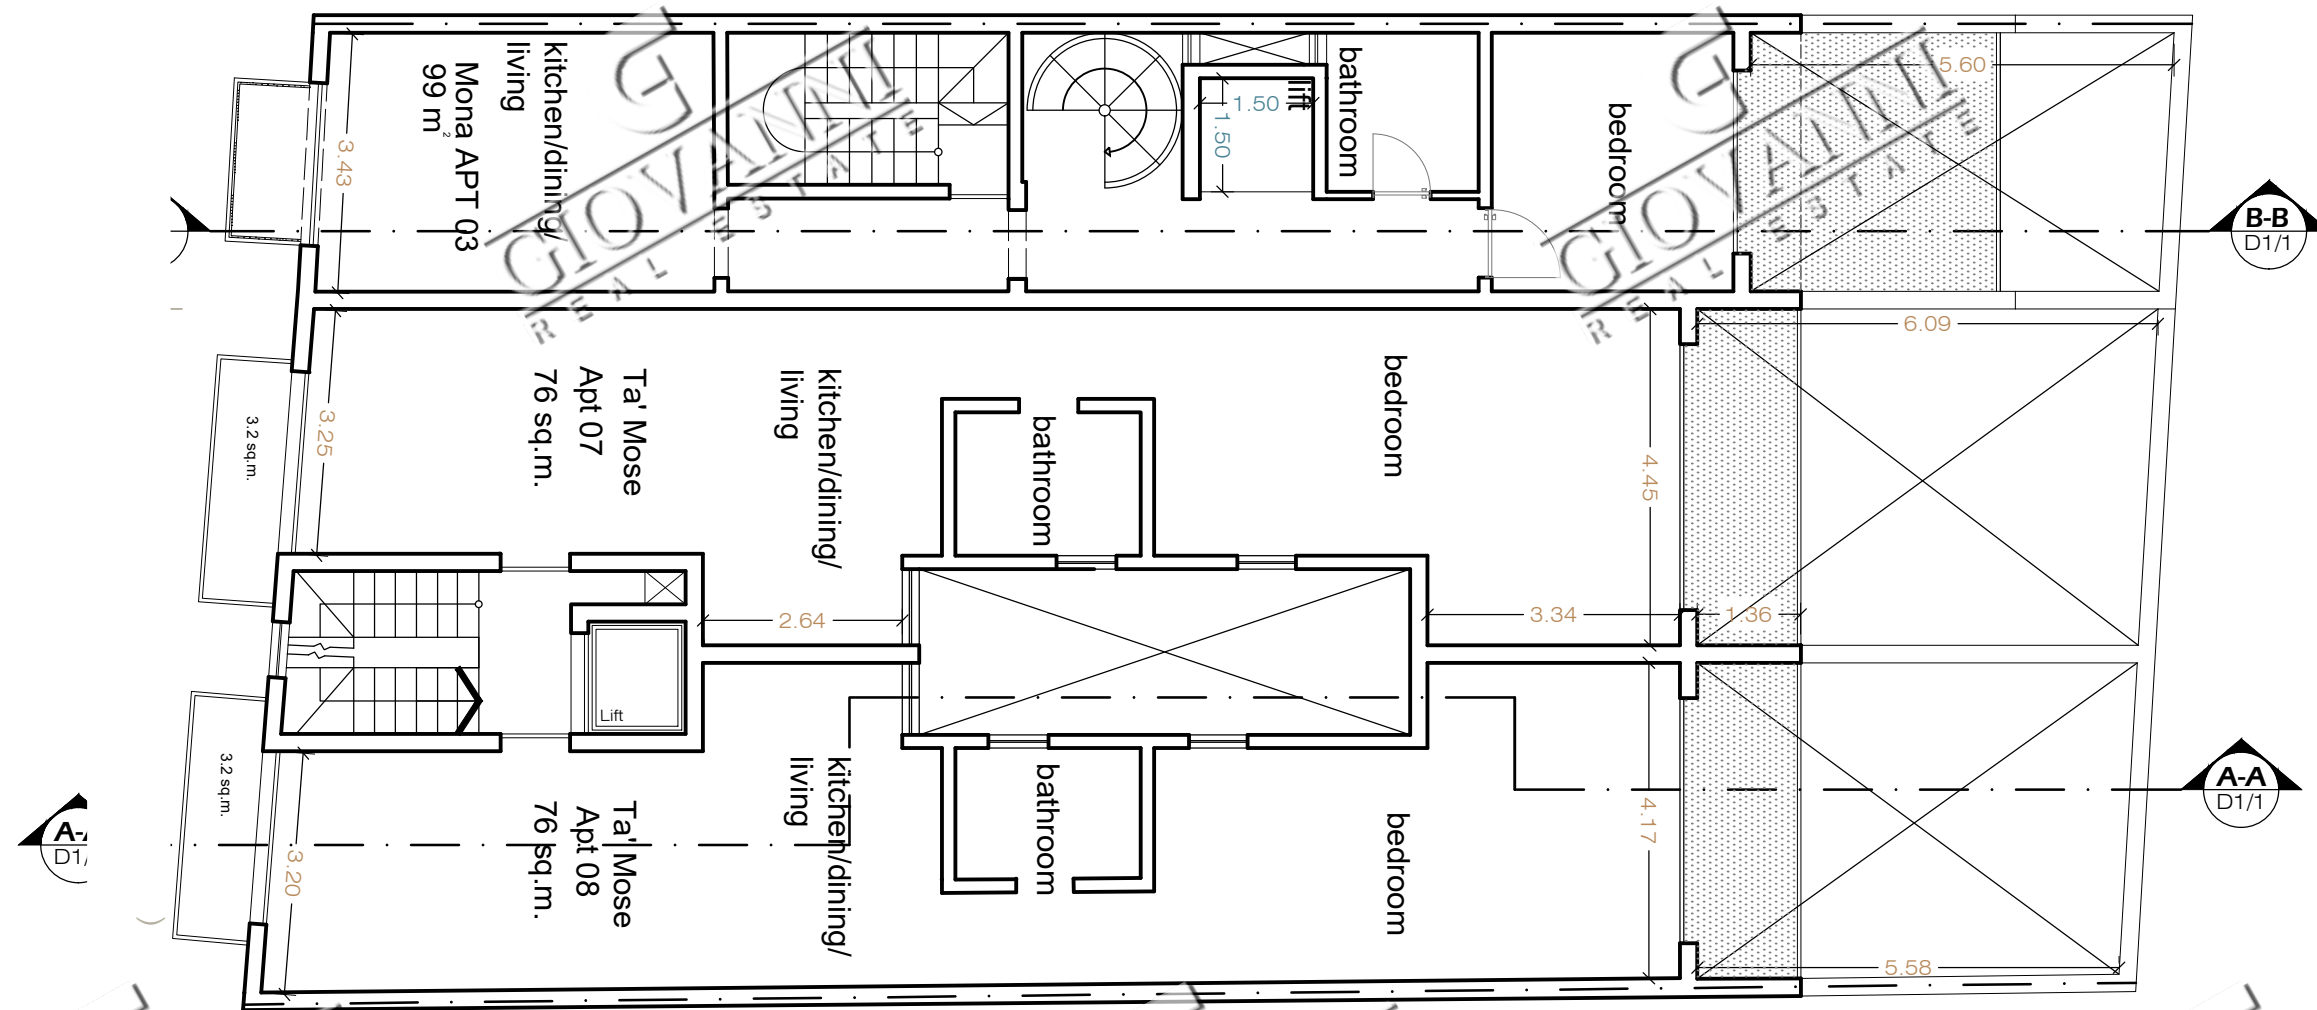

Proposed **fourth floor plan**
Clean Copy
Scale 1:100

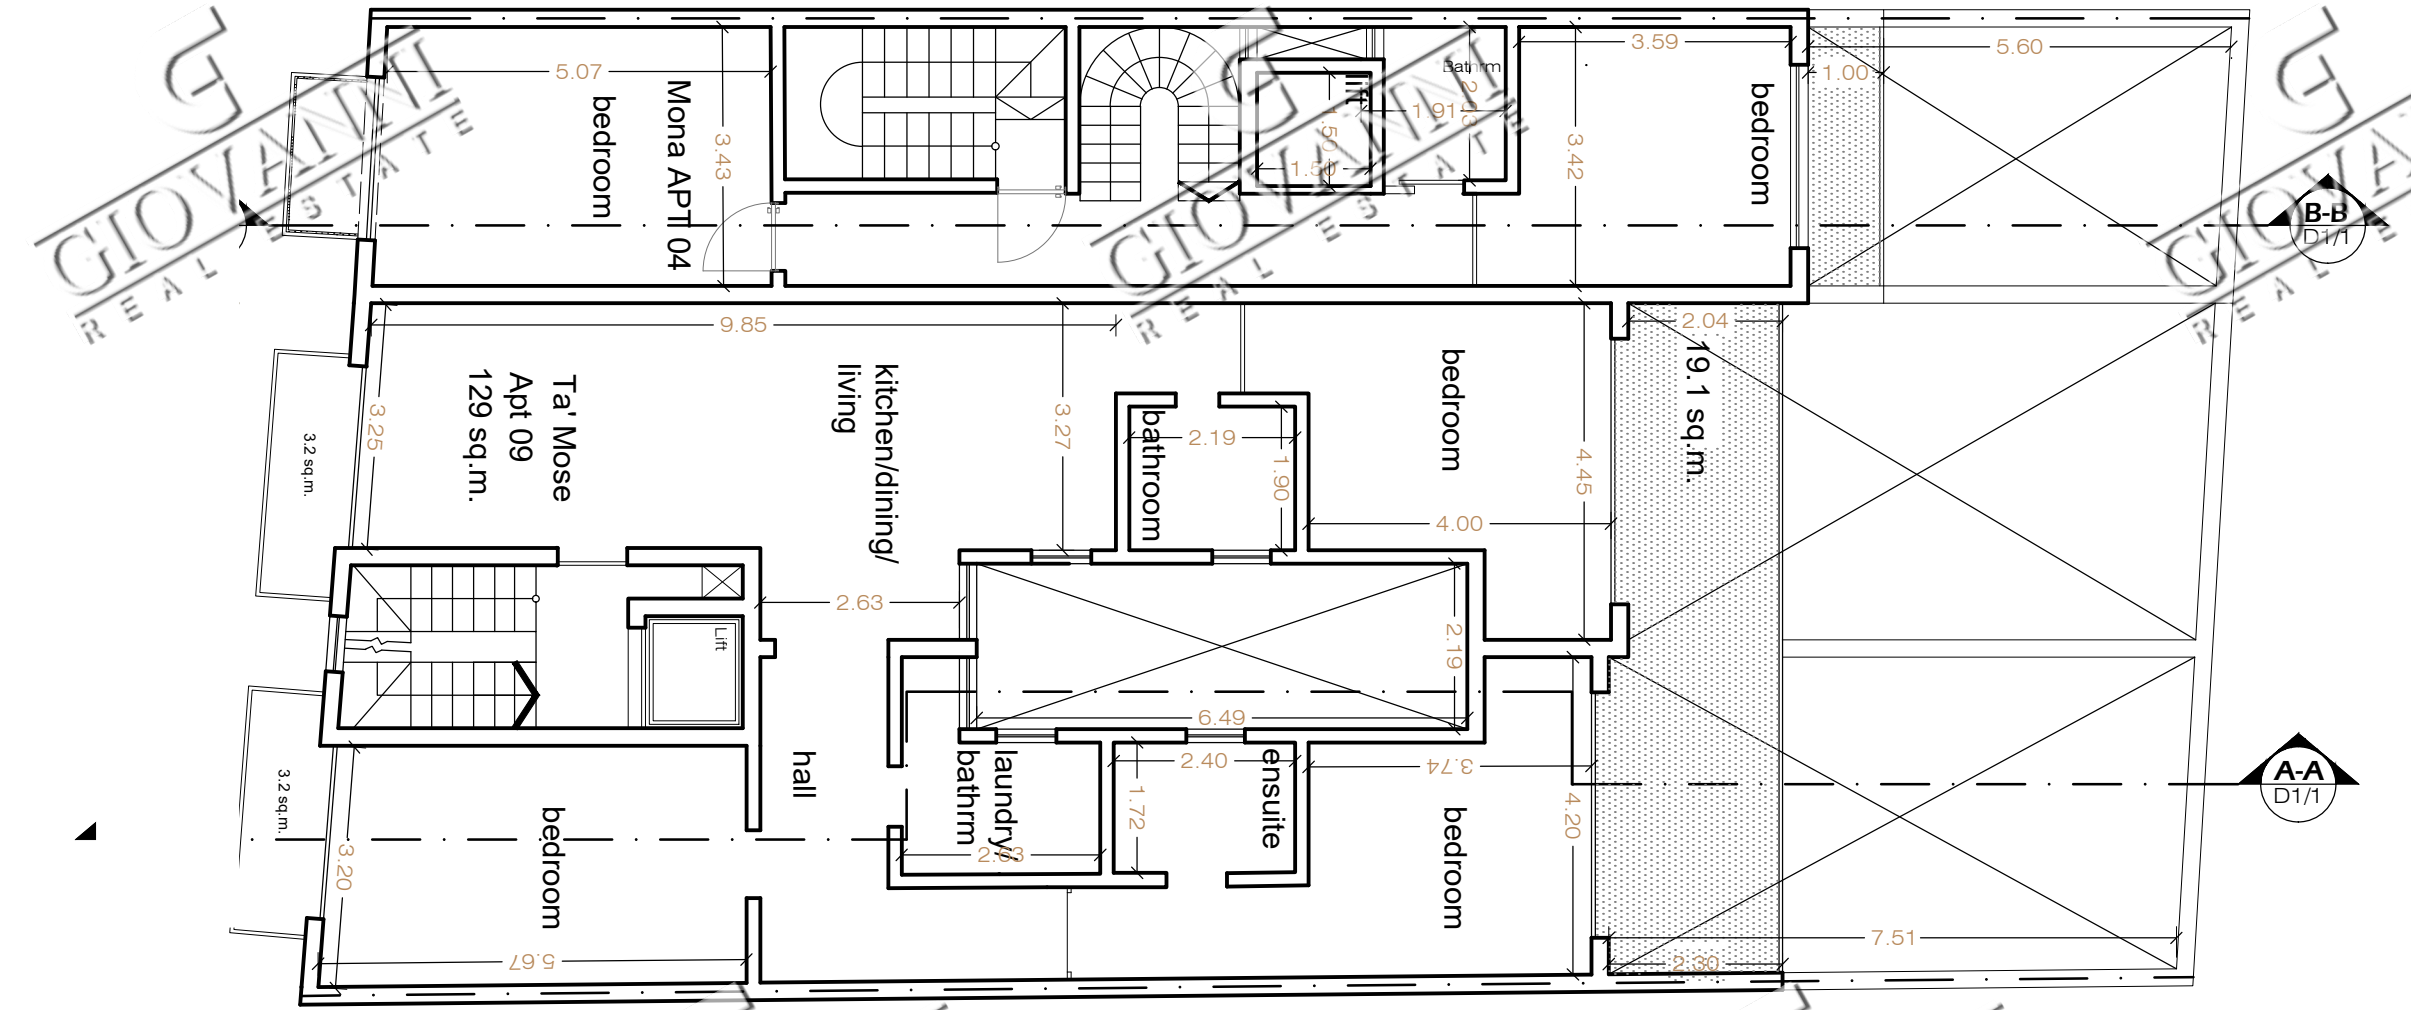

Proposed **fifth floor plan**
Clean Copy
Scale 1:100

