


APPROVED FIRST/SECOND/THIRD FLOOR PLAN  
 SCALE 1:100

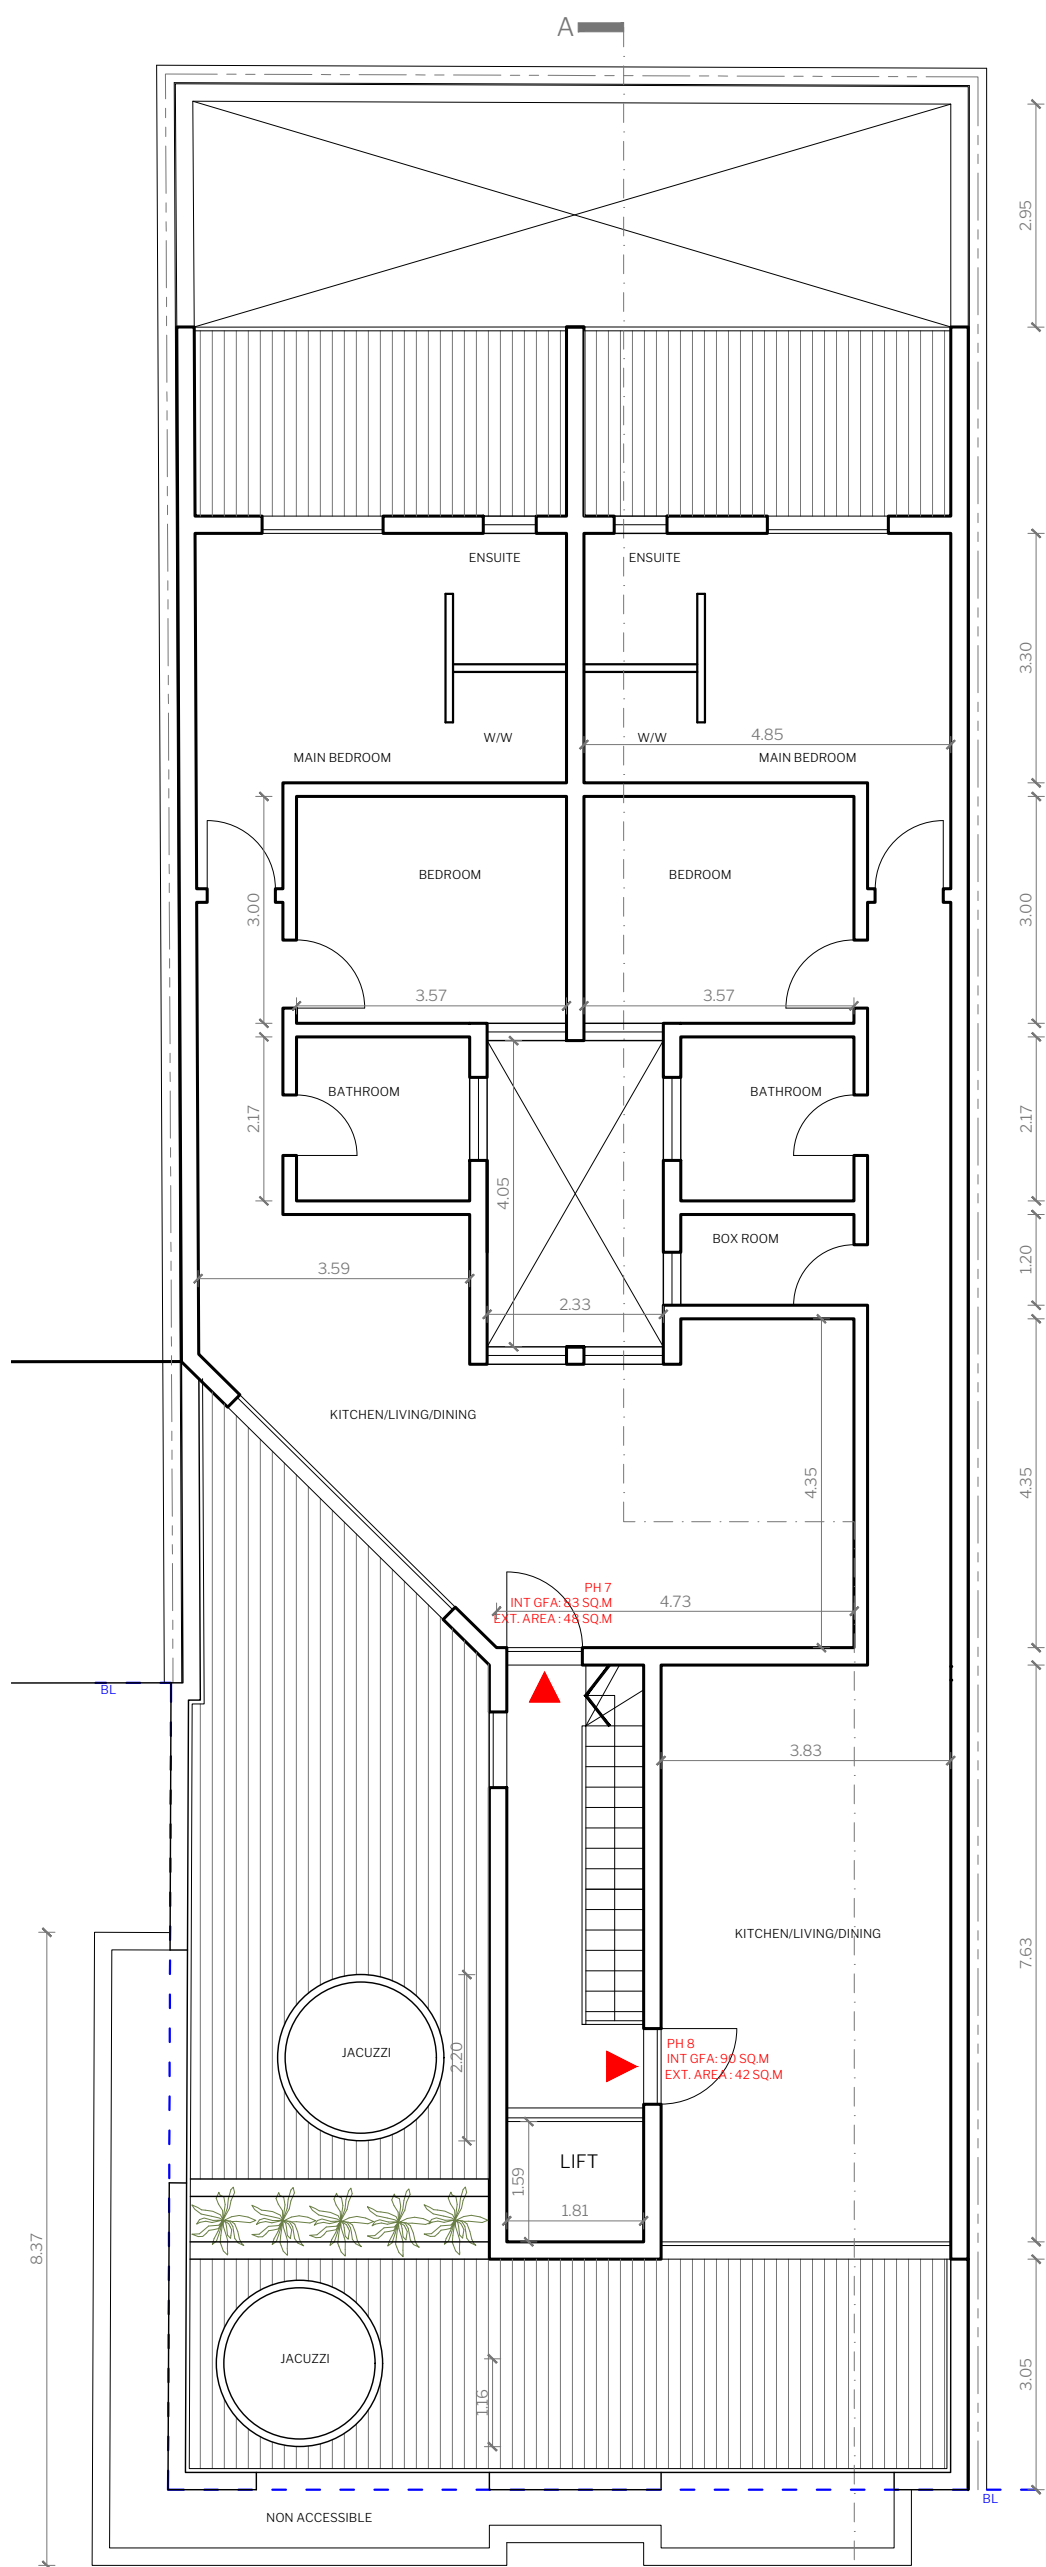

APPROVED RECEDED FOURTH FLOOR PLAN  
 SCALE 1:100