



UNIT	INTERNAL	EXTERNAL	TOTAL
01	253 sqm	157 sqm	410 sqm

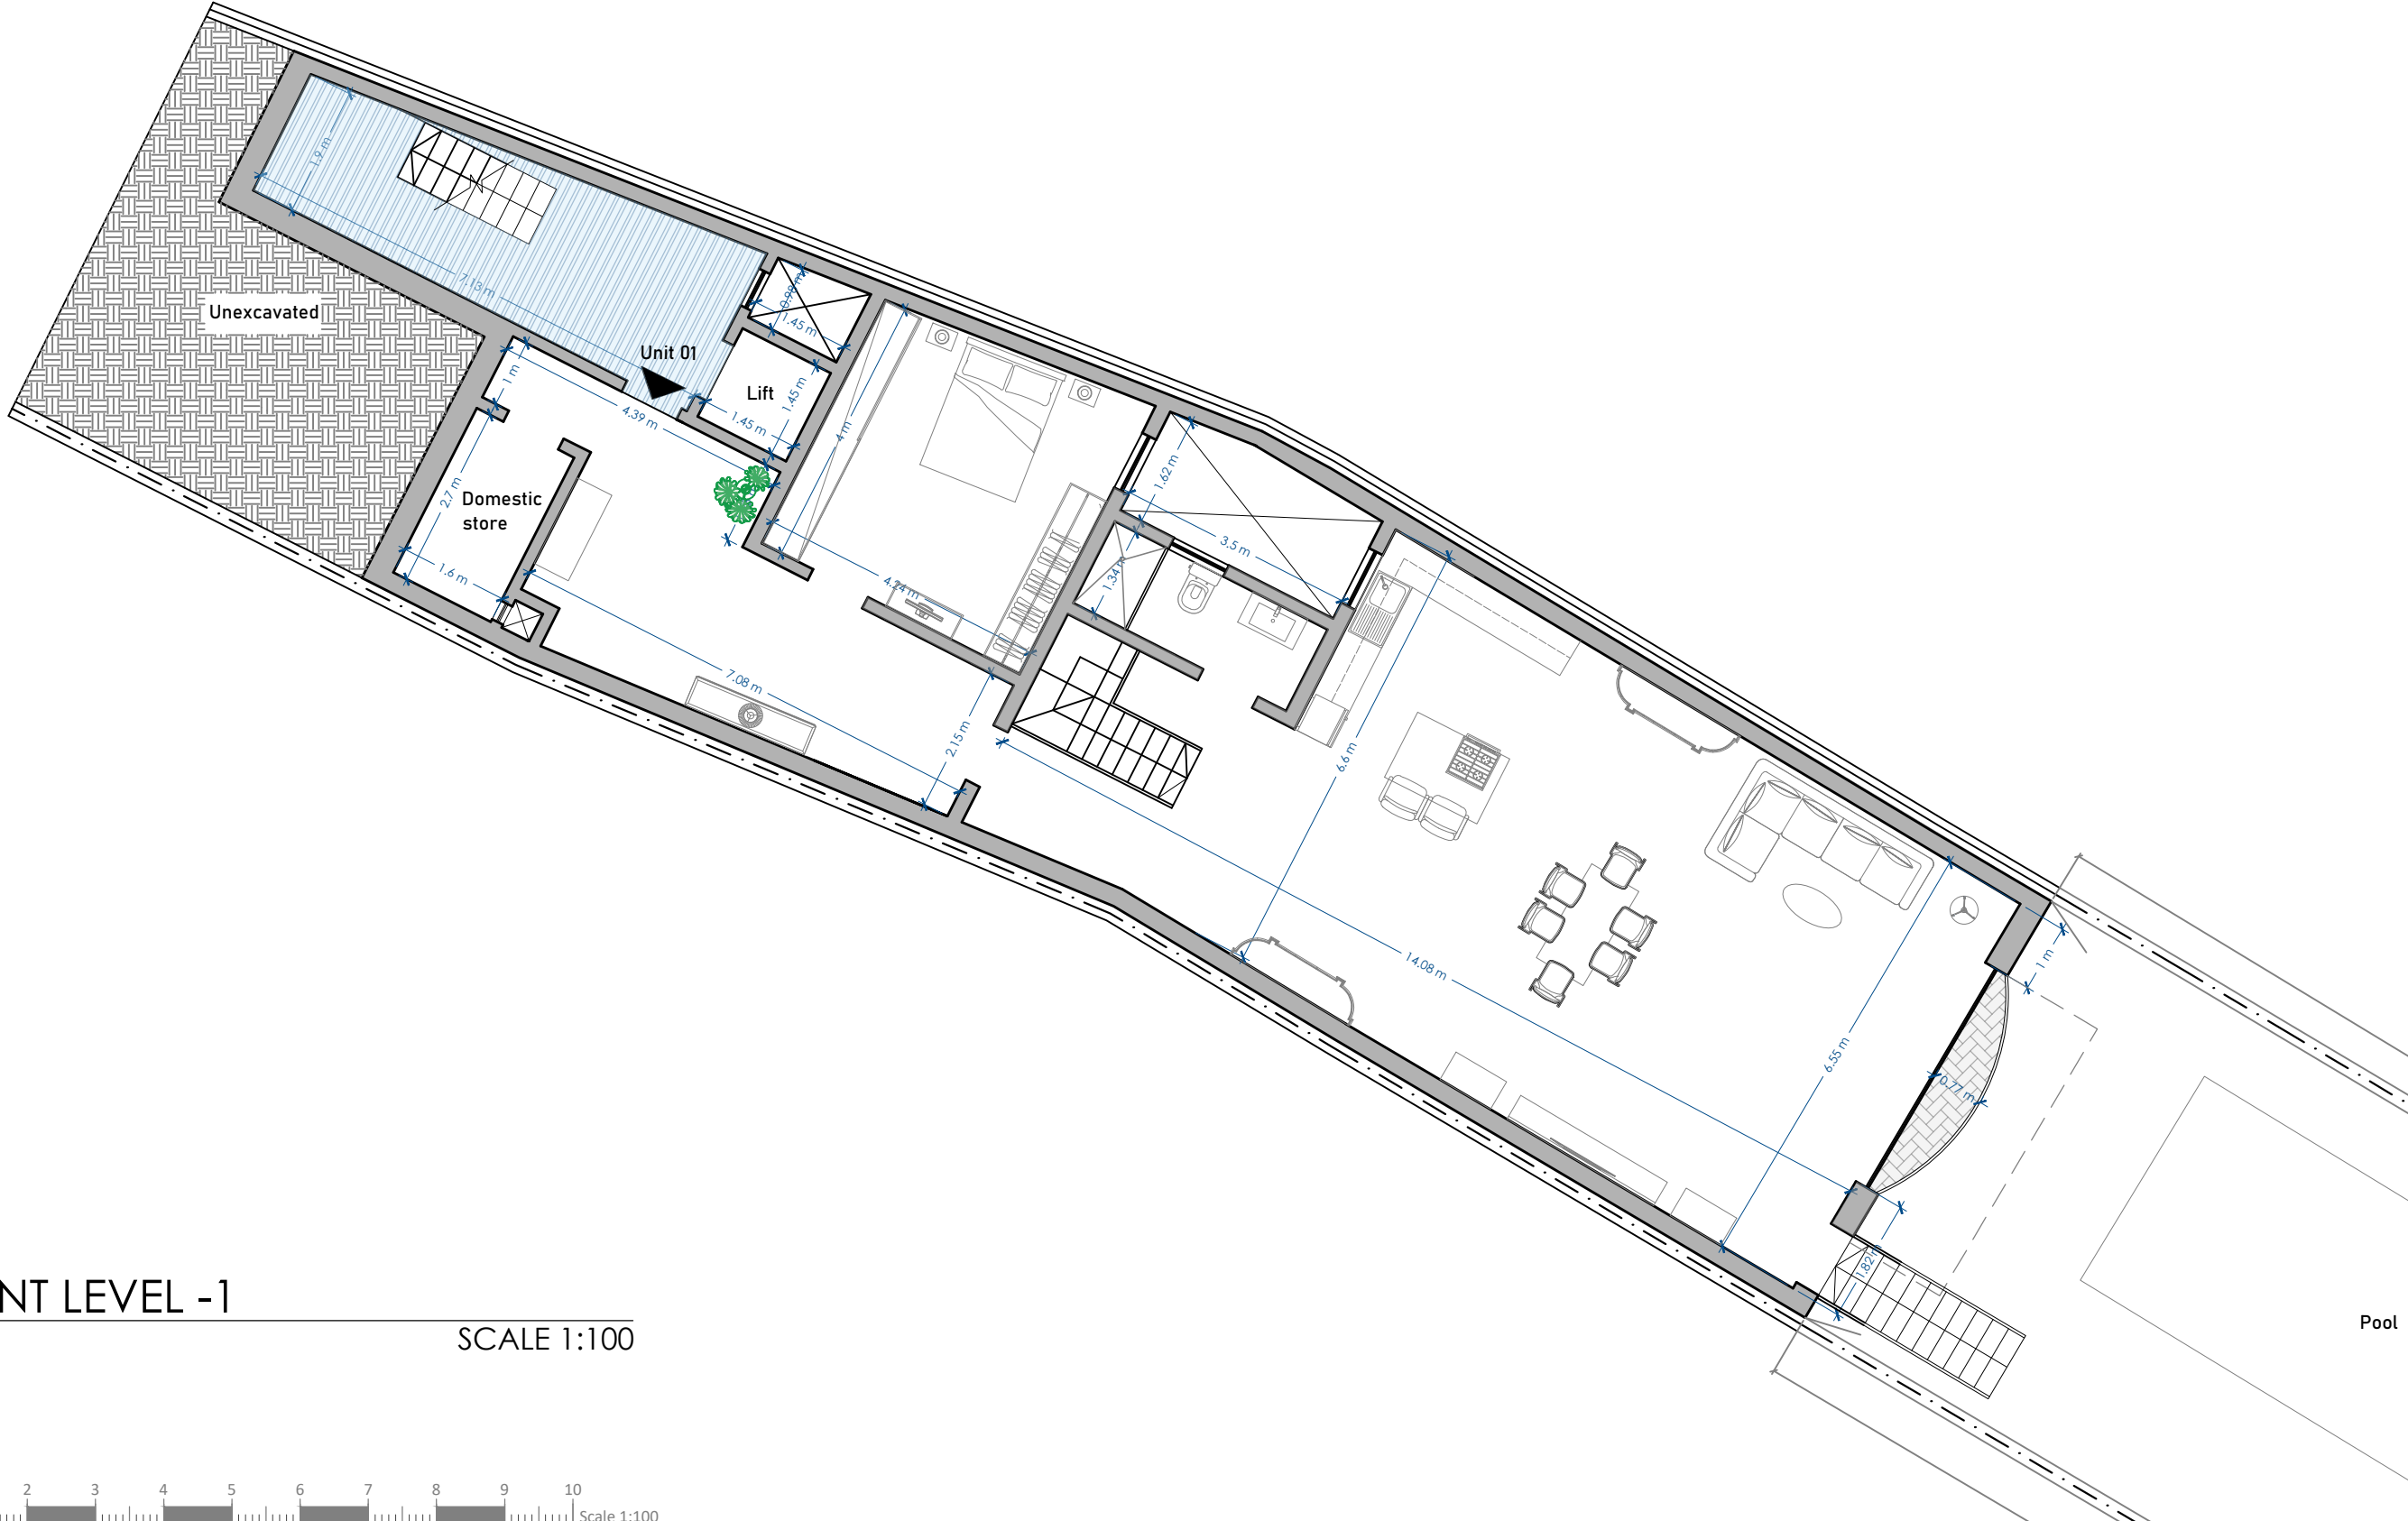


**BASEMENT LEVEL -1**  
PROPOSED

SCALE 1:100

 

Pool



UNIT	INTERNAL	EXTERNAL	TOTAL
02	168 sqm	14 sqm	182 sqm

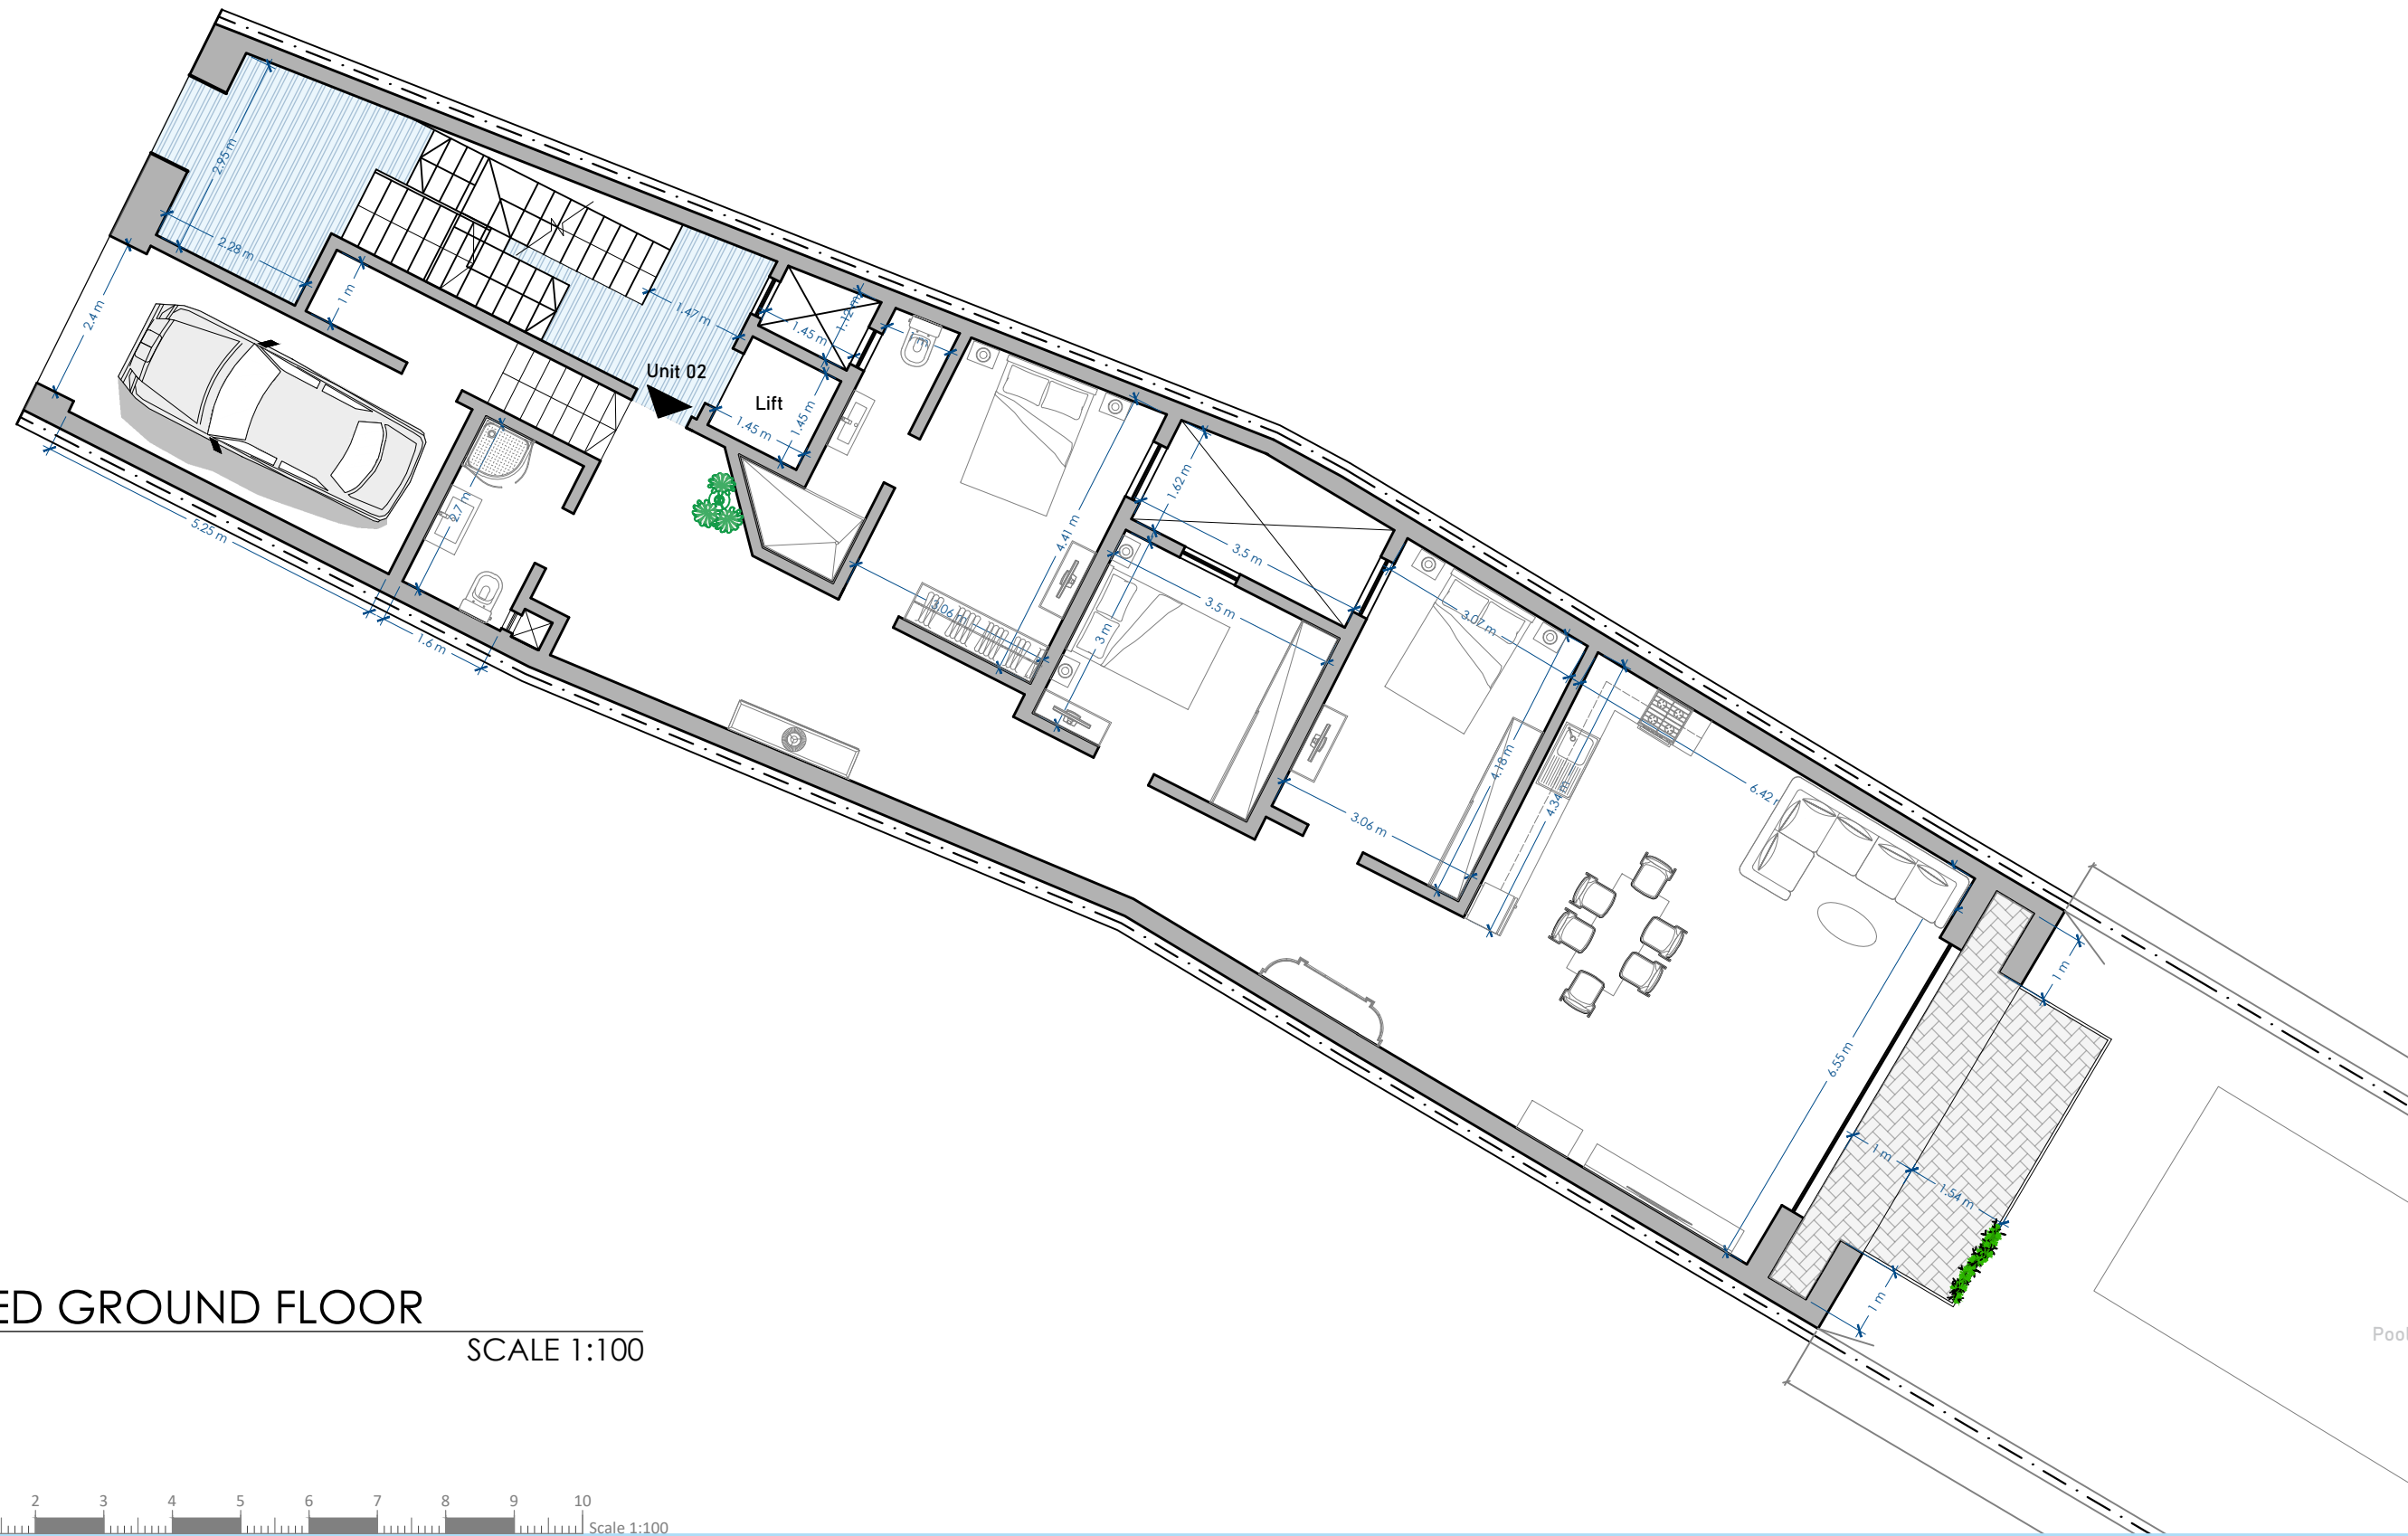

**ELEVATED GROUND FLOOR**  
PROPOSED

SCALE 1:100



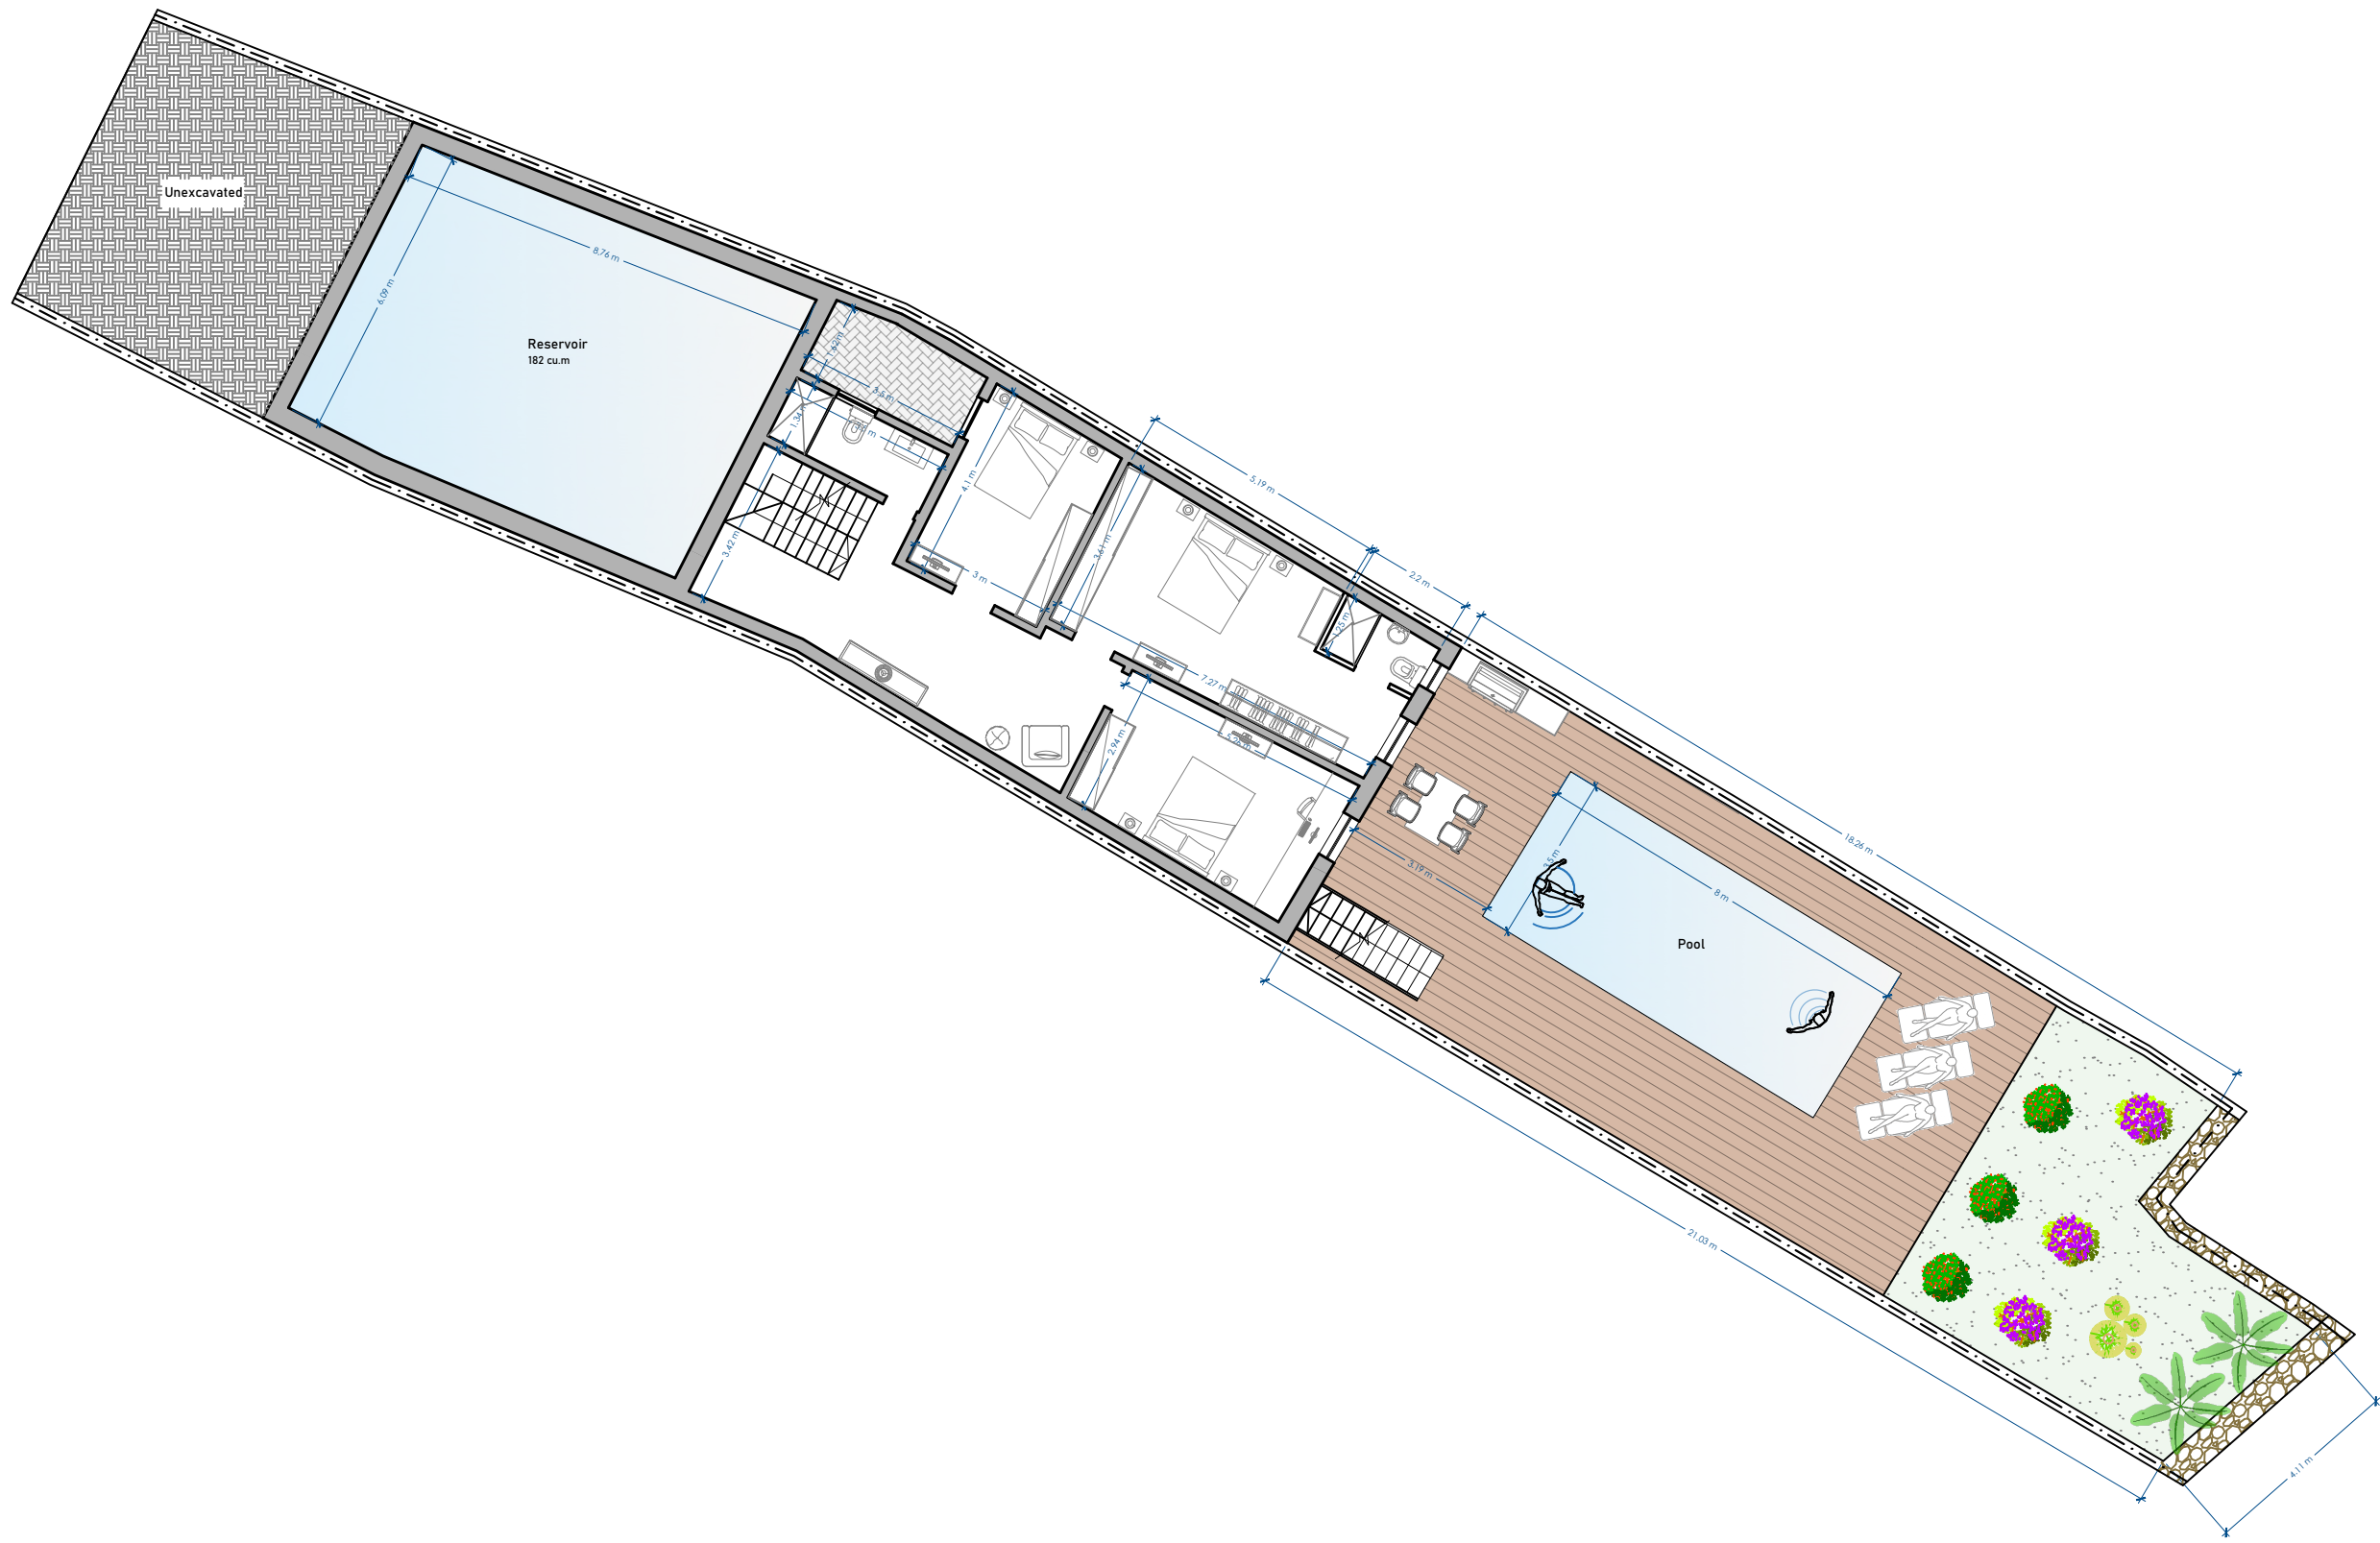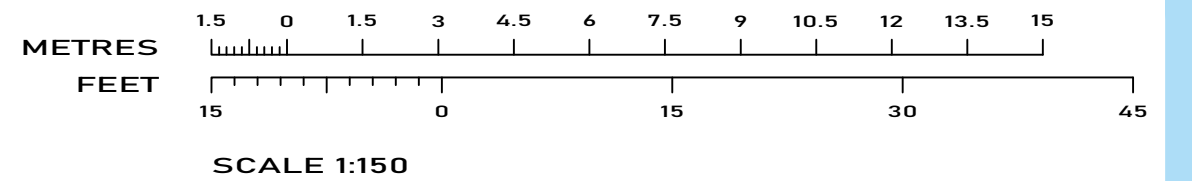


**BASEMENT LEVEL -2**  
PROPOSED

SCALE 1:150



**ELEVATION**  
PROPOSED

SCALE 1:50

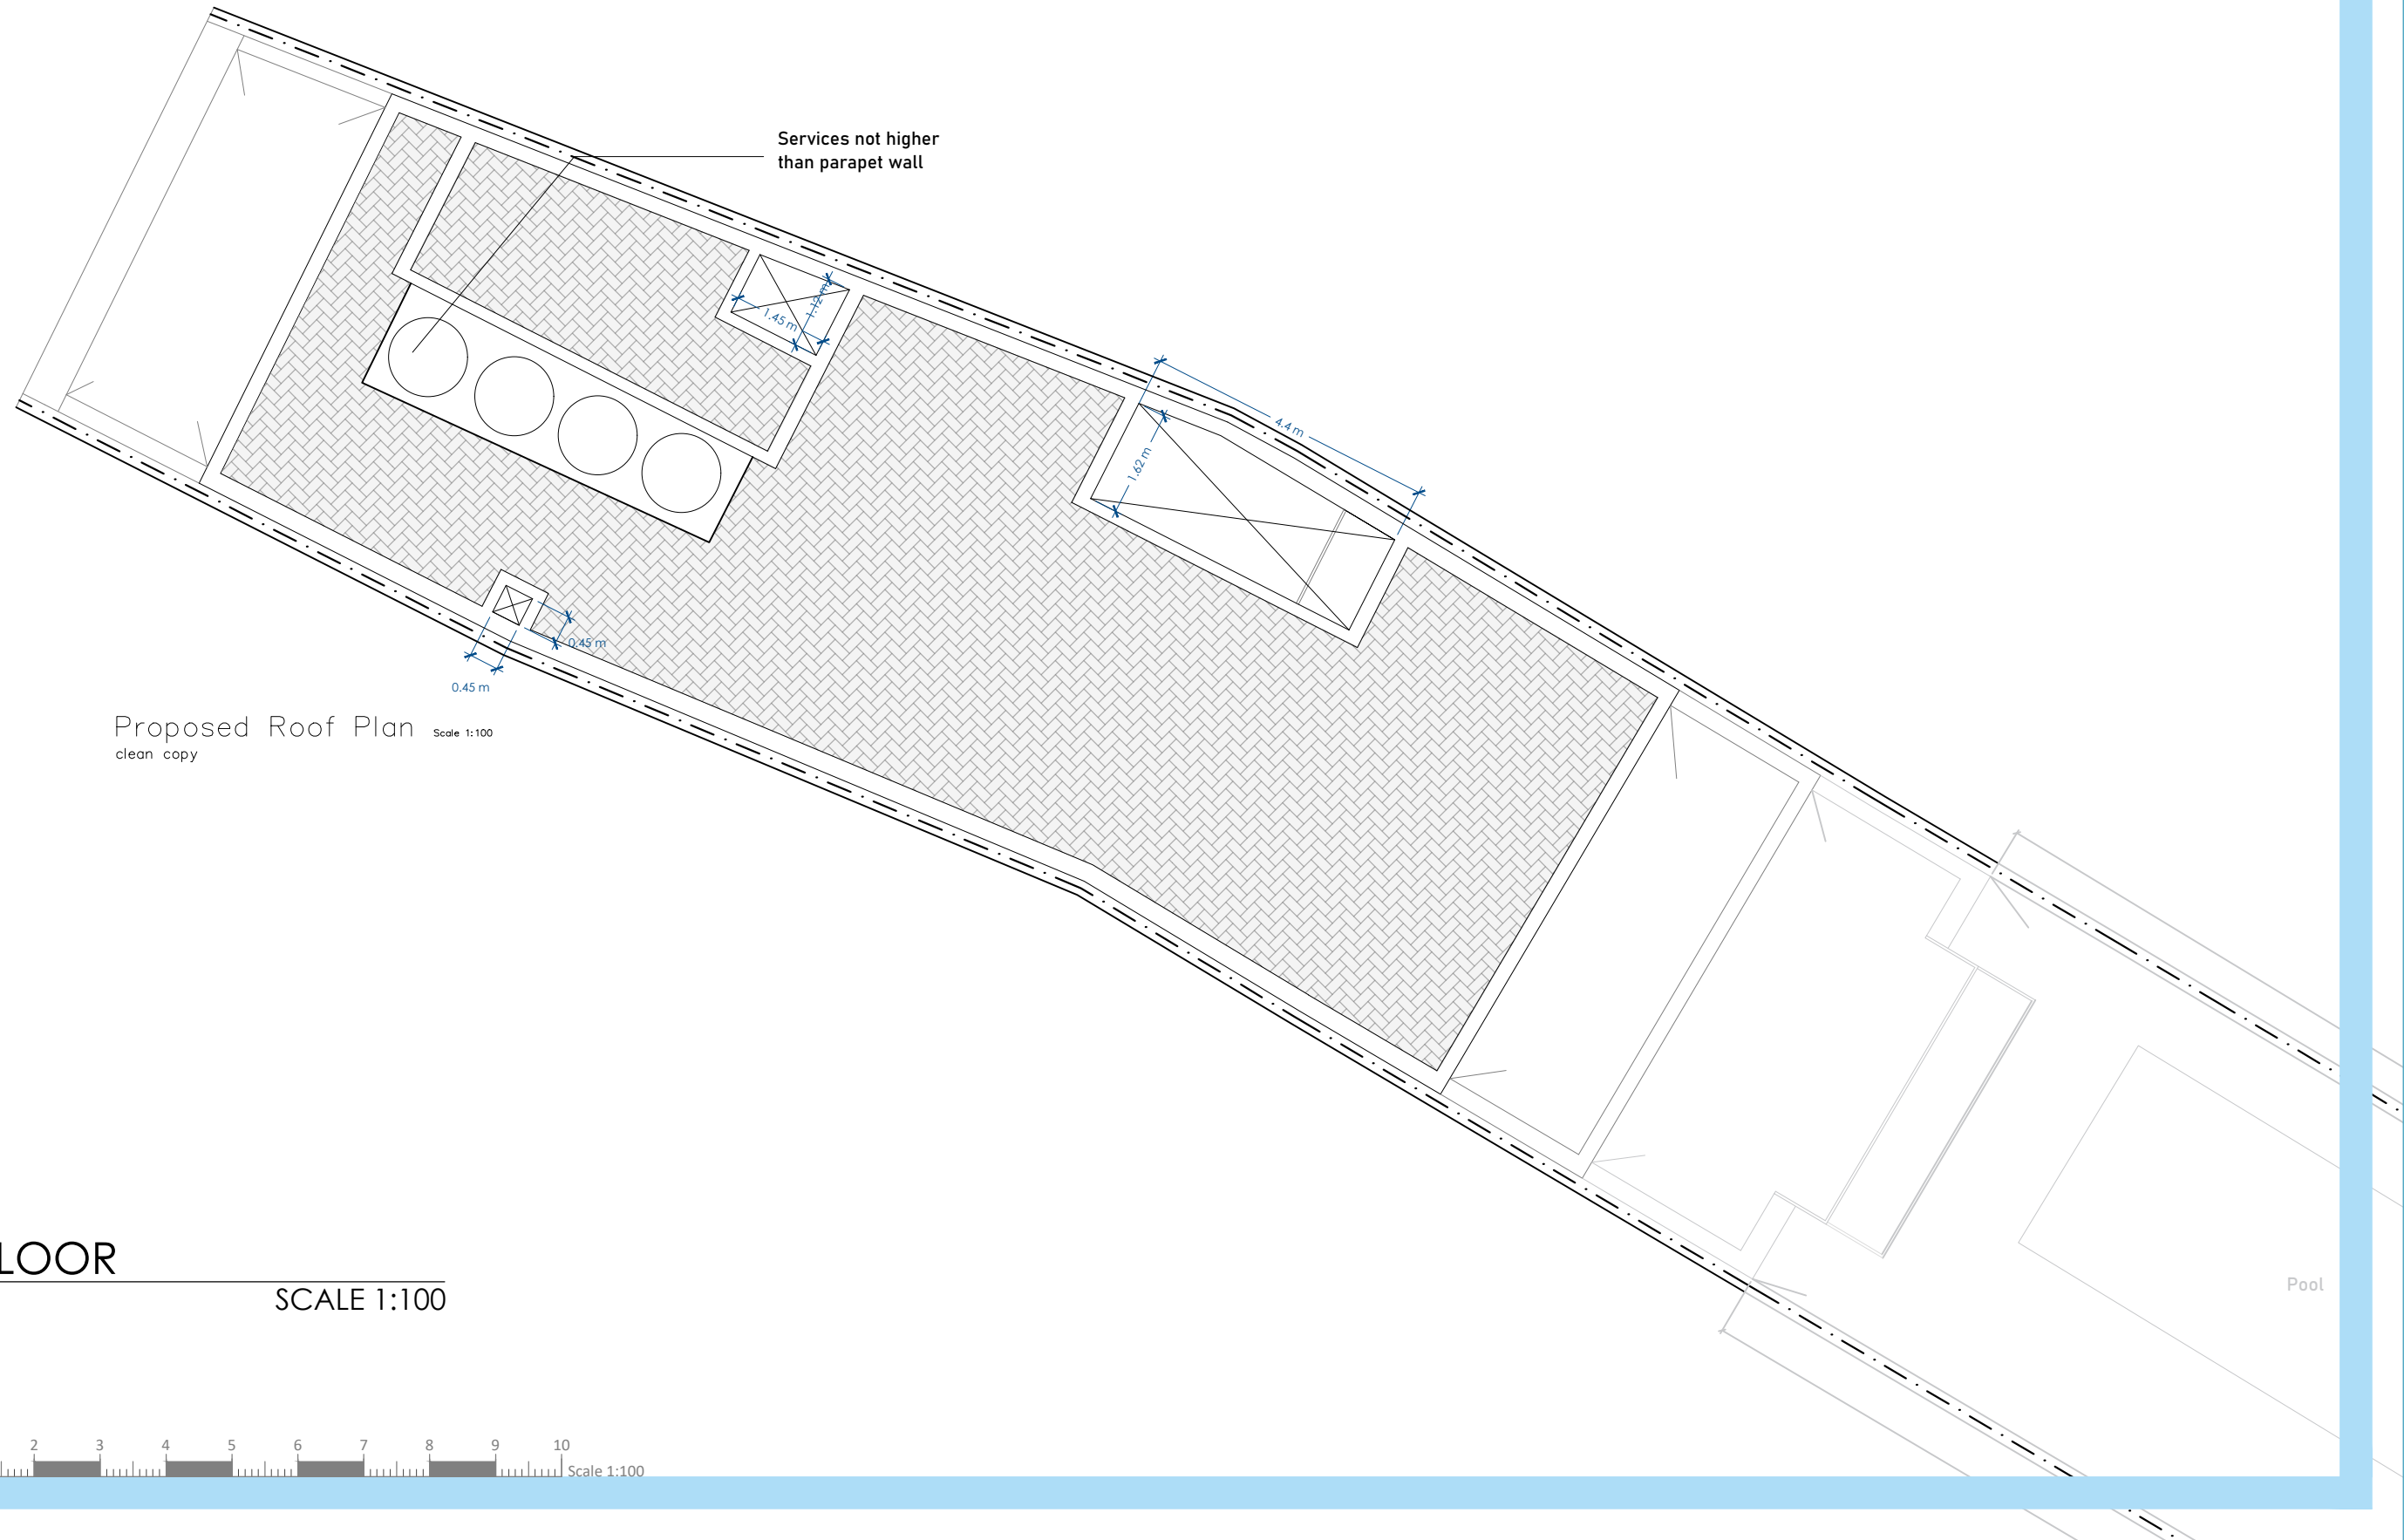

Services not higher than parapet wall

Proposed Roof Plan  
clean copy

Scale 1:100


ROOF FLOOR  
PROPOSED

SCALE 1:100




Pool

UNIT	INTERNAL	EXTERNAL	TOTAL
04	127 sqm	40.3 sqm	167.3 sqm

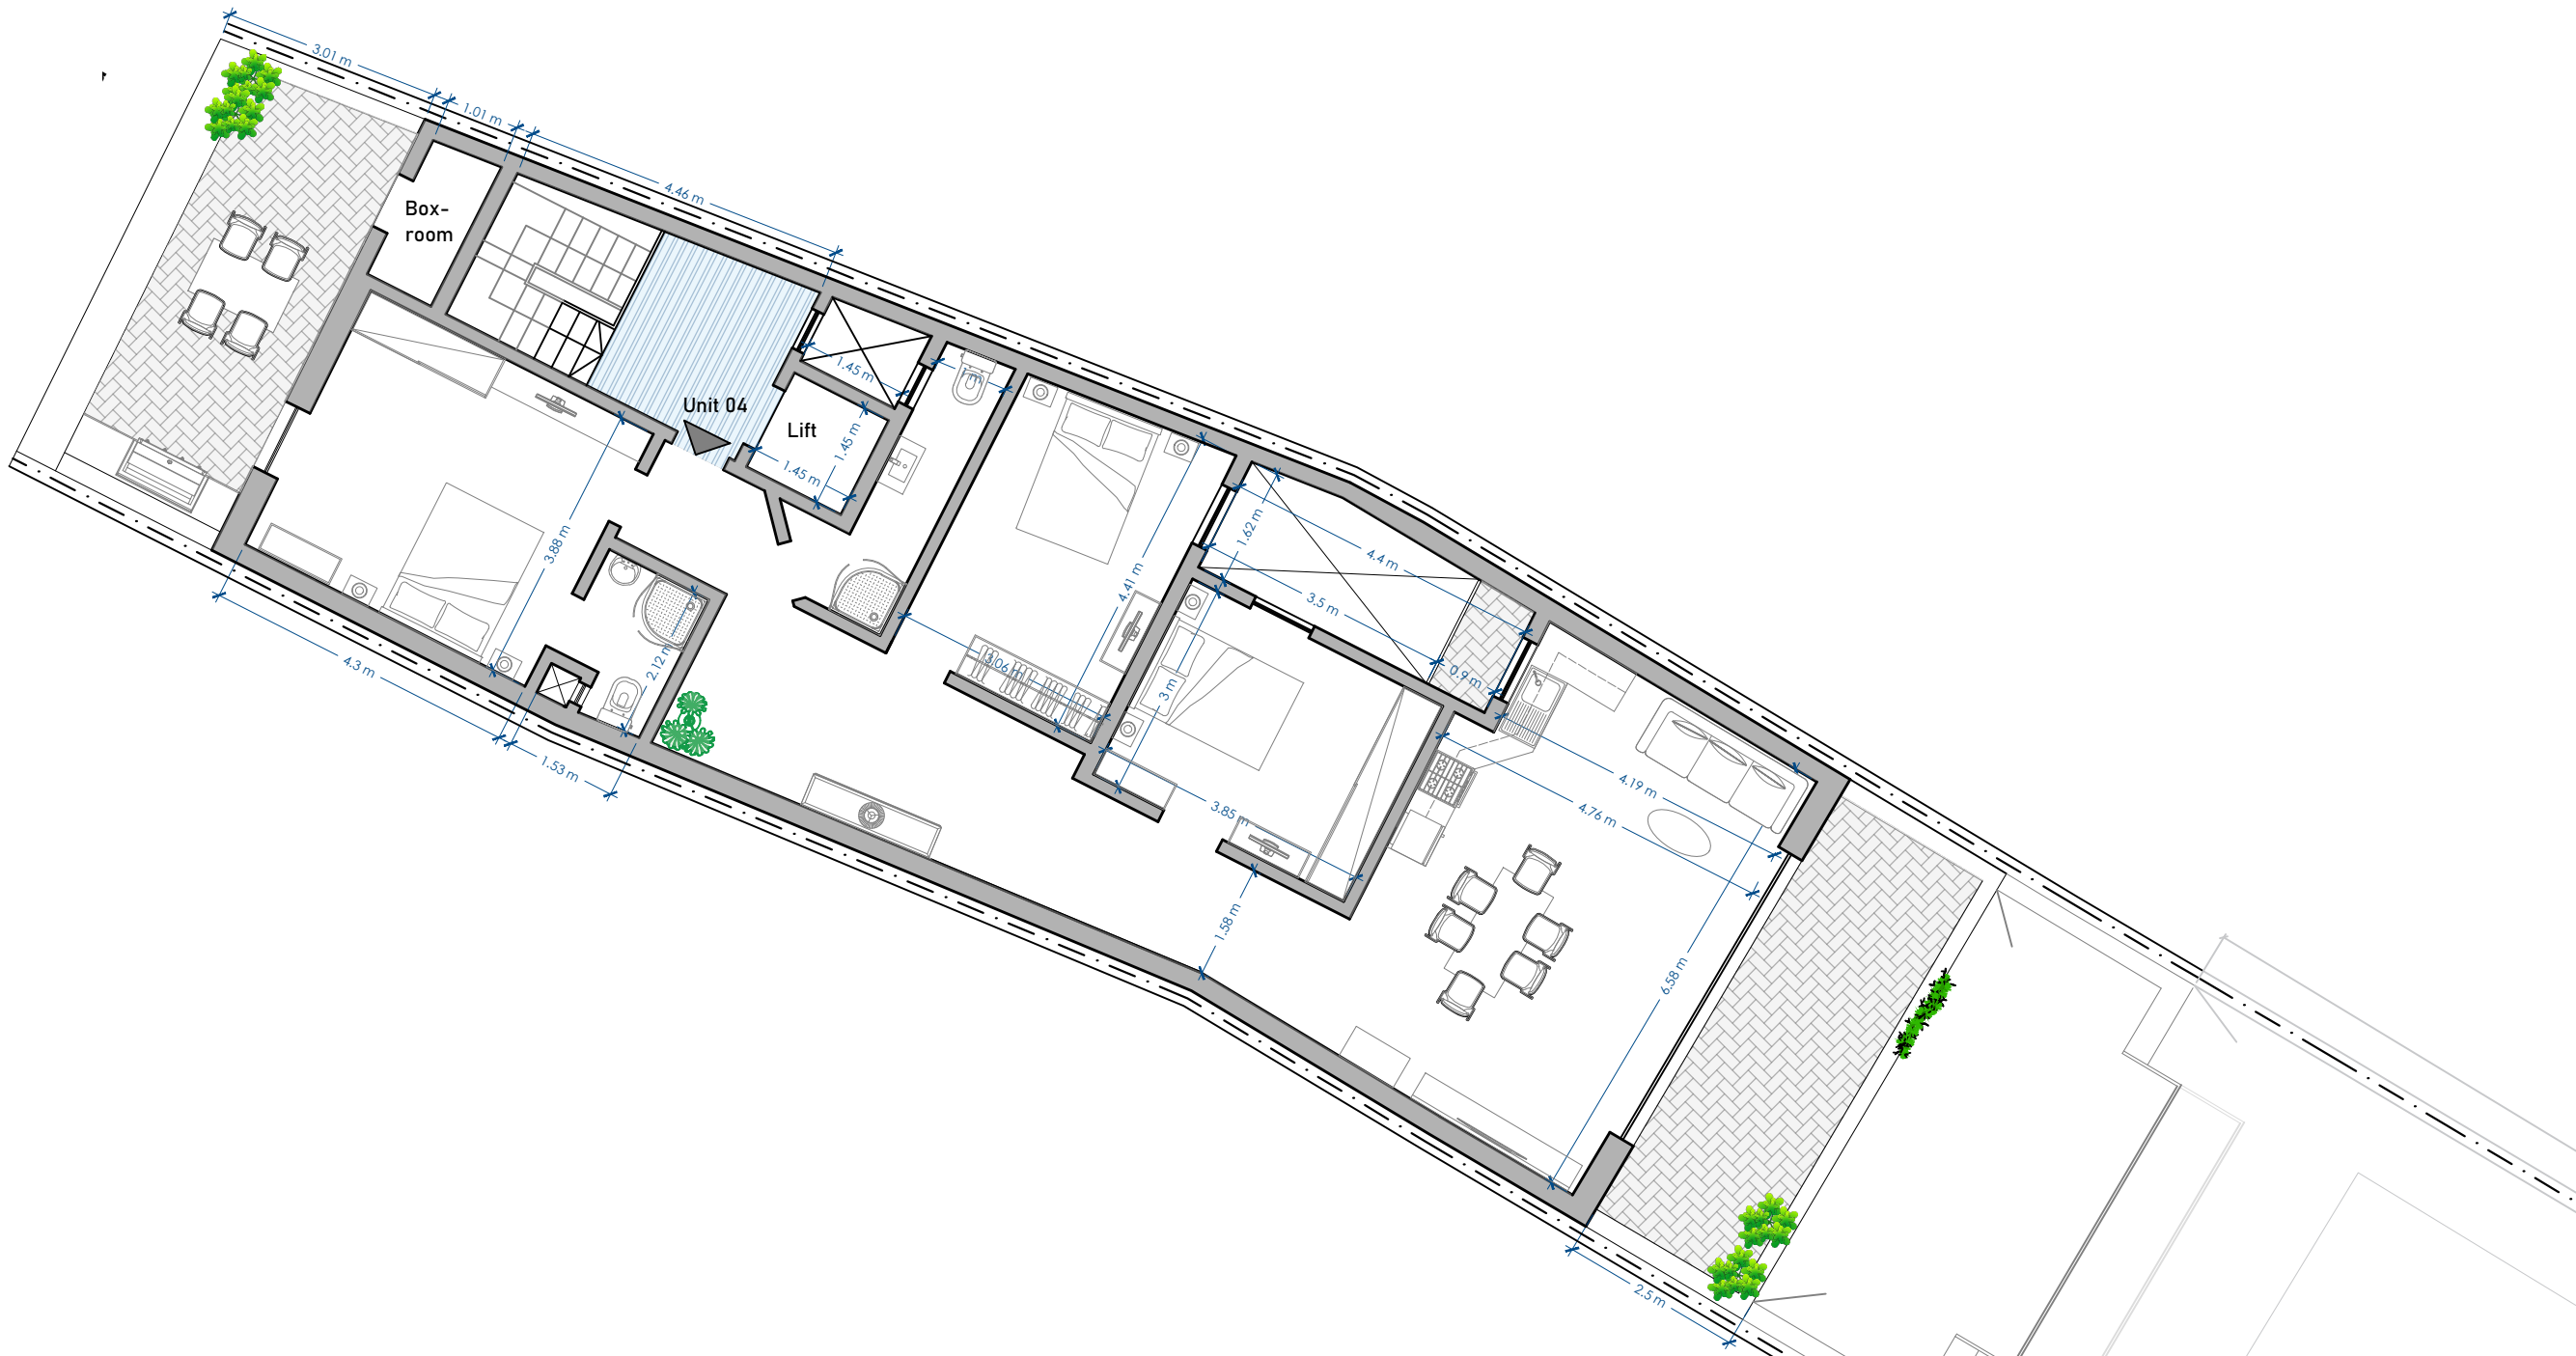


**RECEDED FLOOR**  
PROPOSED

SCALE 1:100

 


Pool

UNIT	INTERNAL	EXTERNAL	TOTAL
03	167 sqm	24 sqm	191 sqm

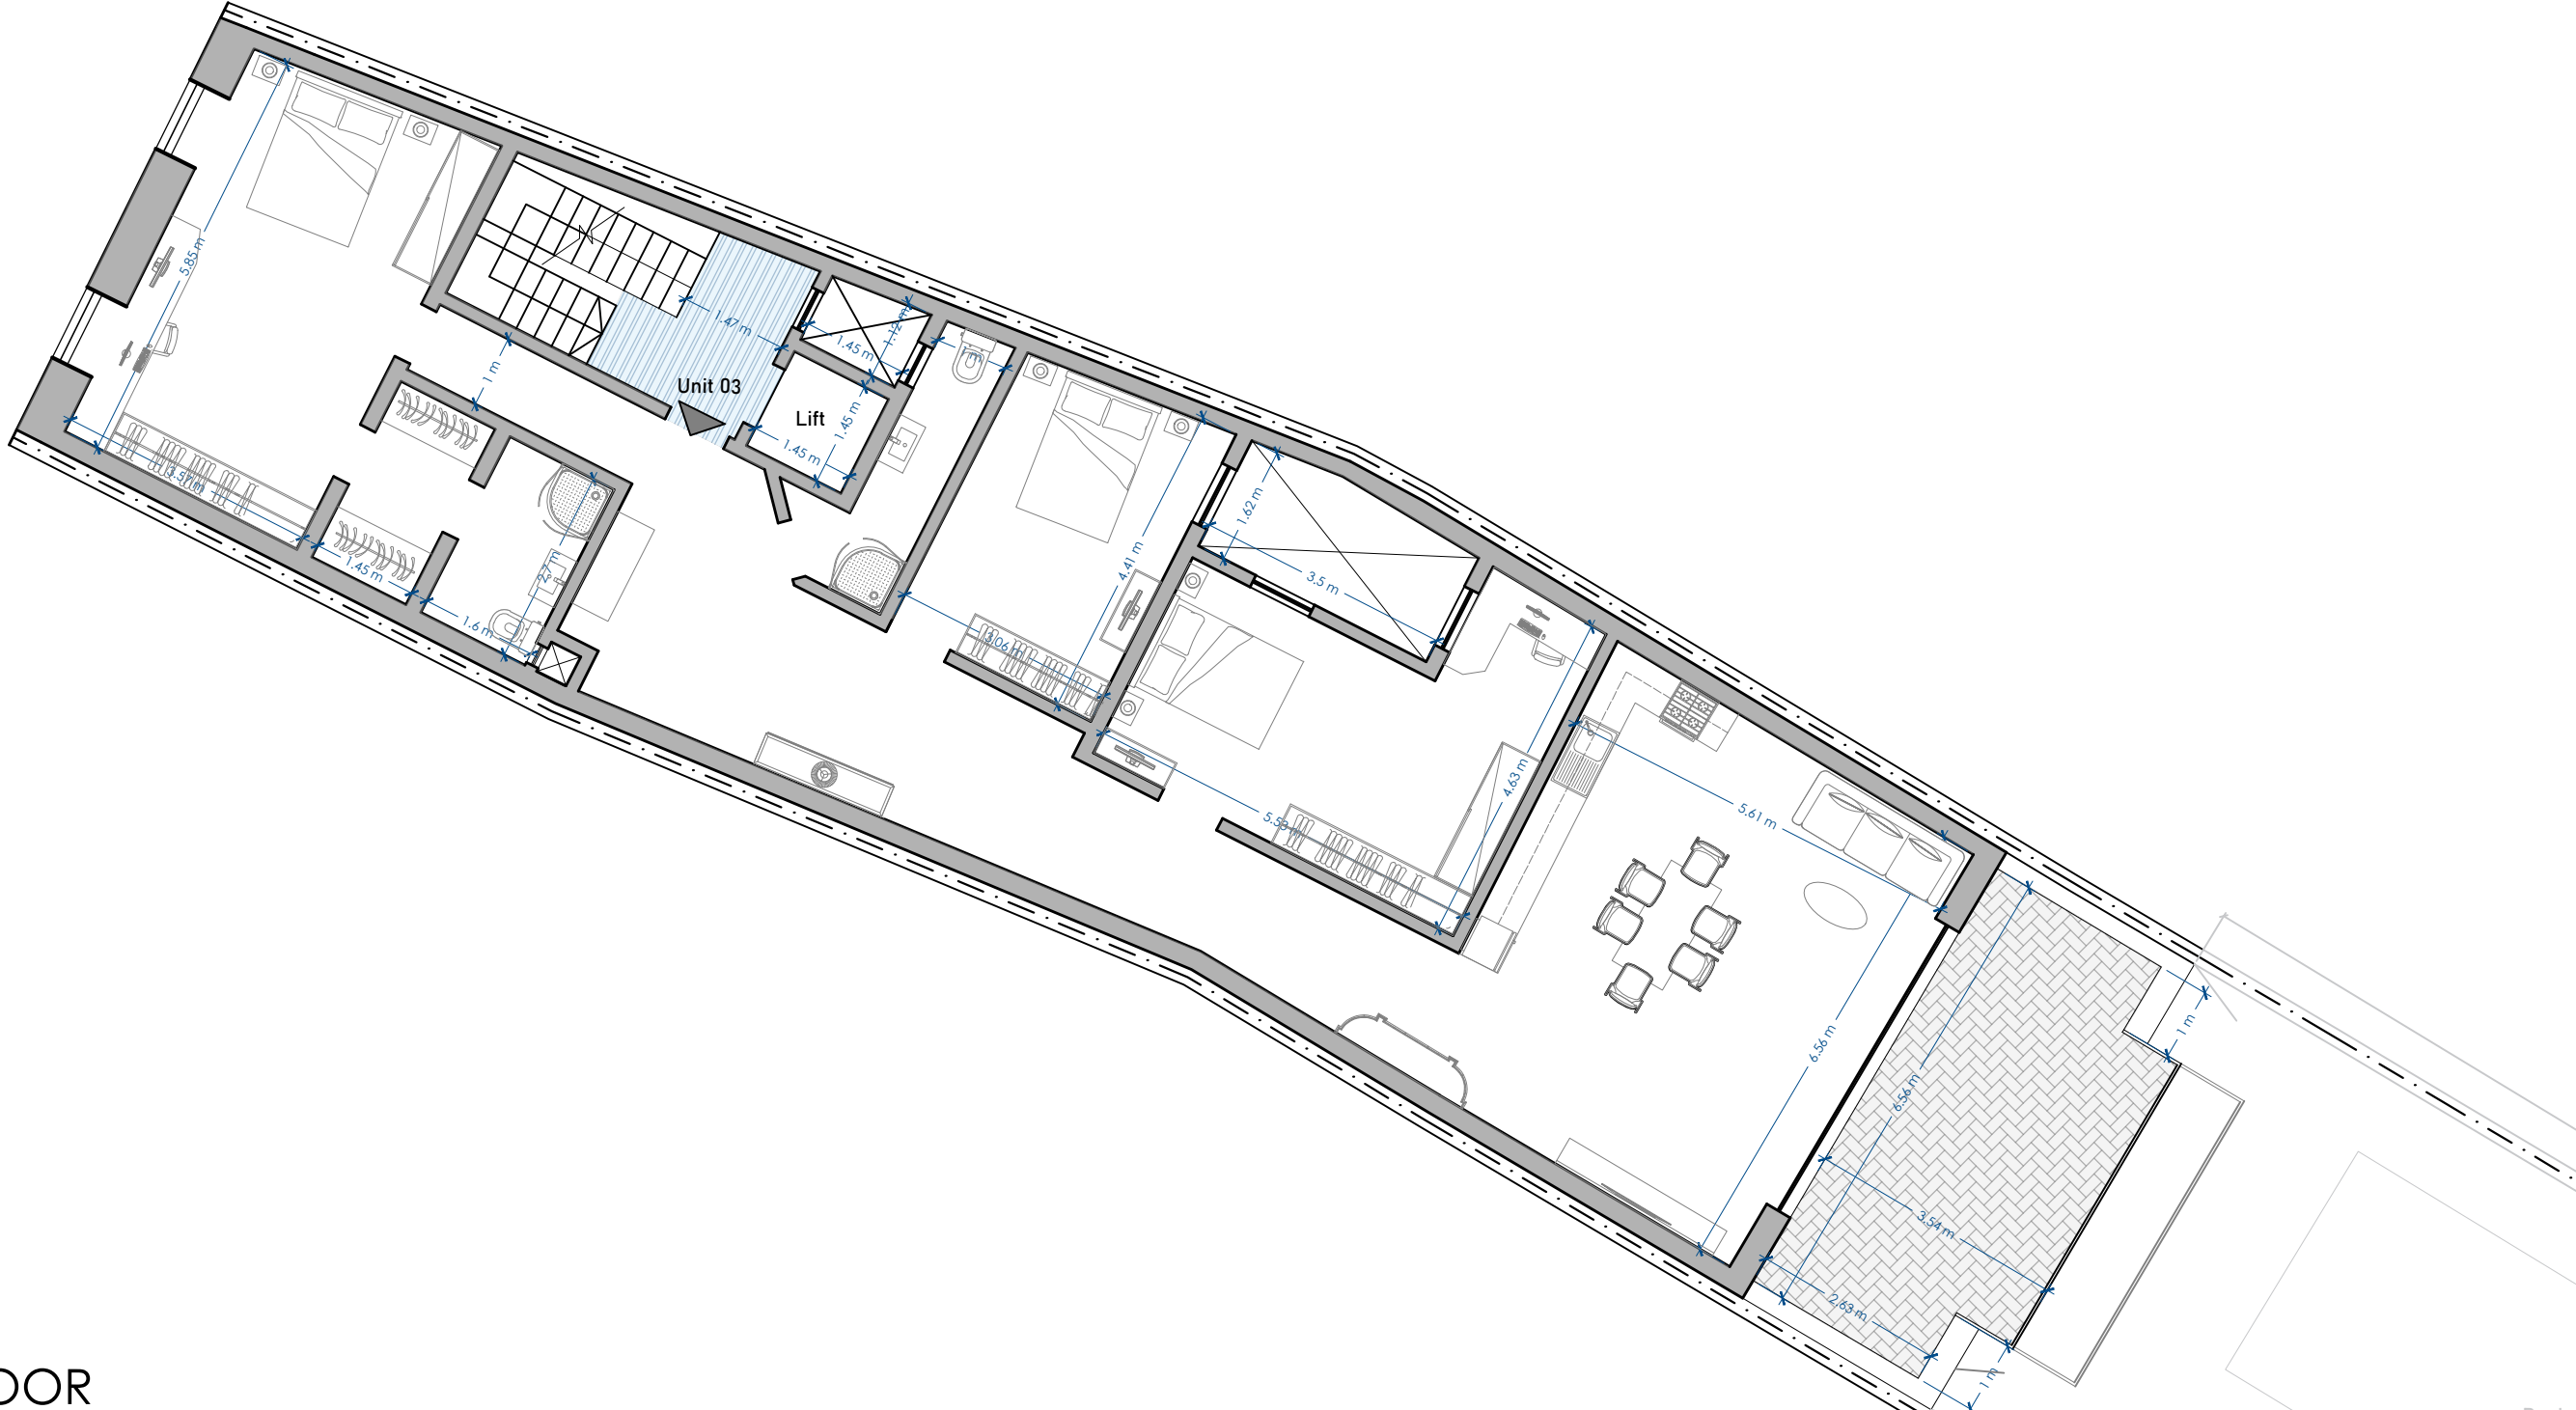

**FIRST FLOOR**  
 PROPOSED SCALE 1:100

 

Pool