



Scale 1:100

 

AREAS

Unit	Int. Area	Ext. Area	Total Area
A	112.0m ²	-	112.0m ²
B	70.3m ²	-	70.3m ²

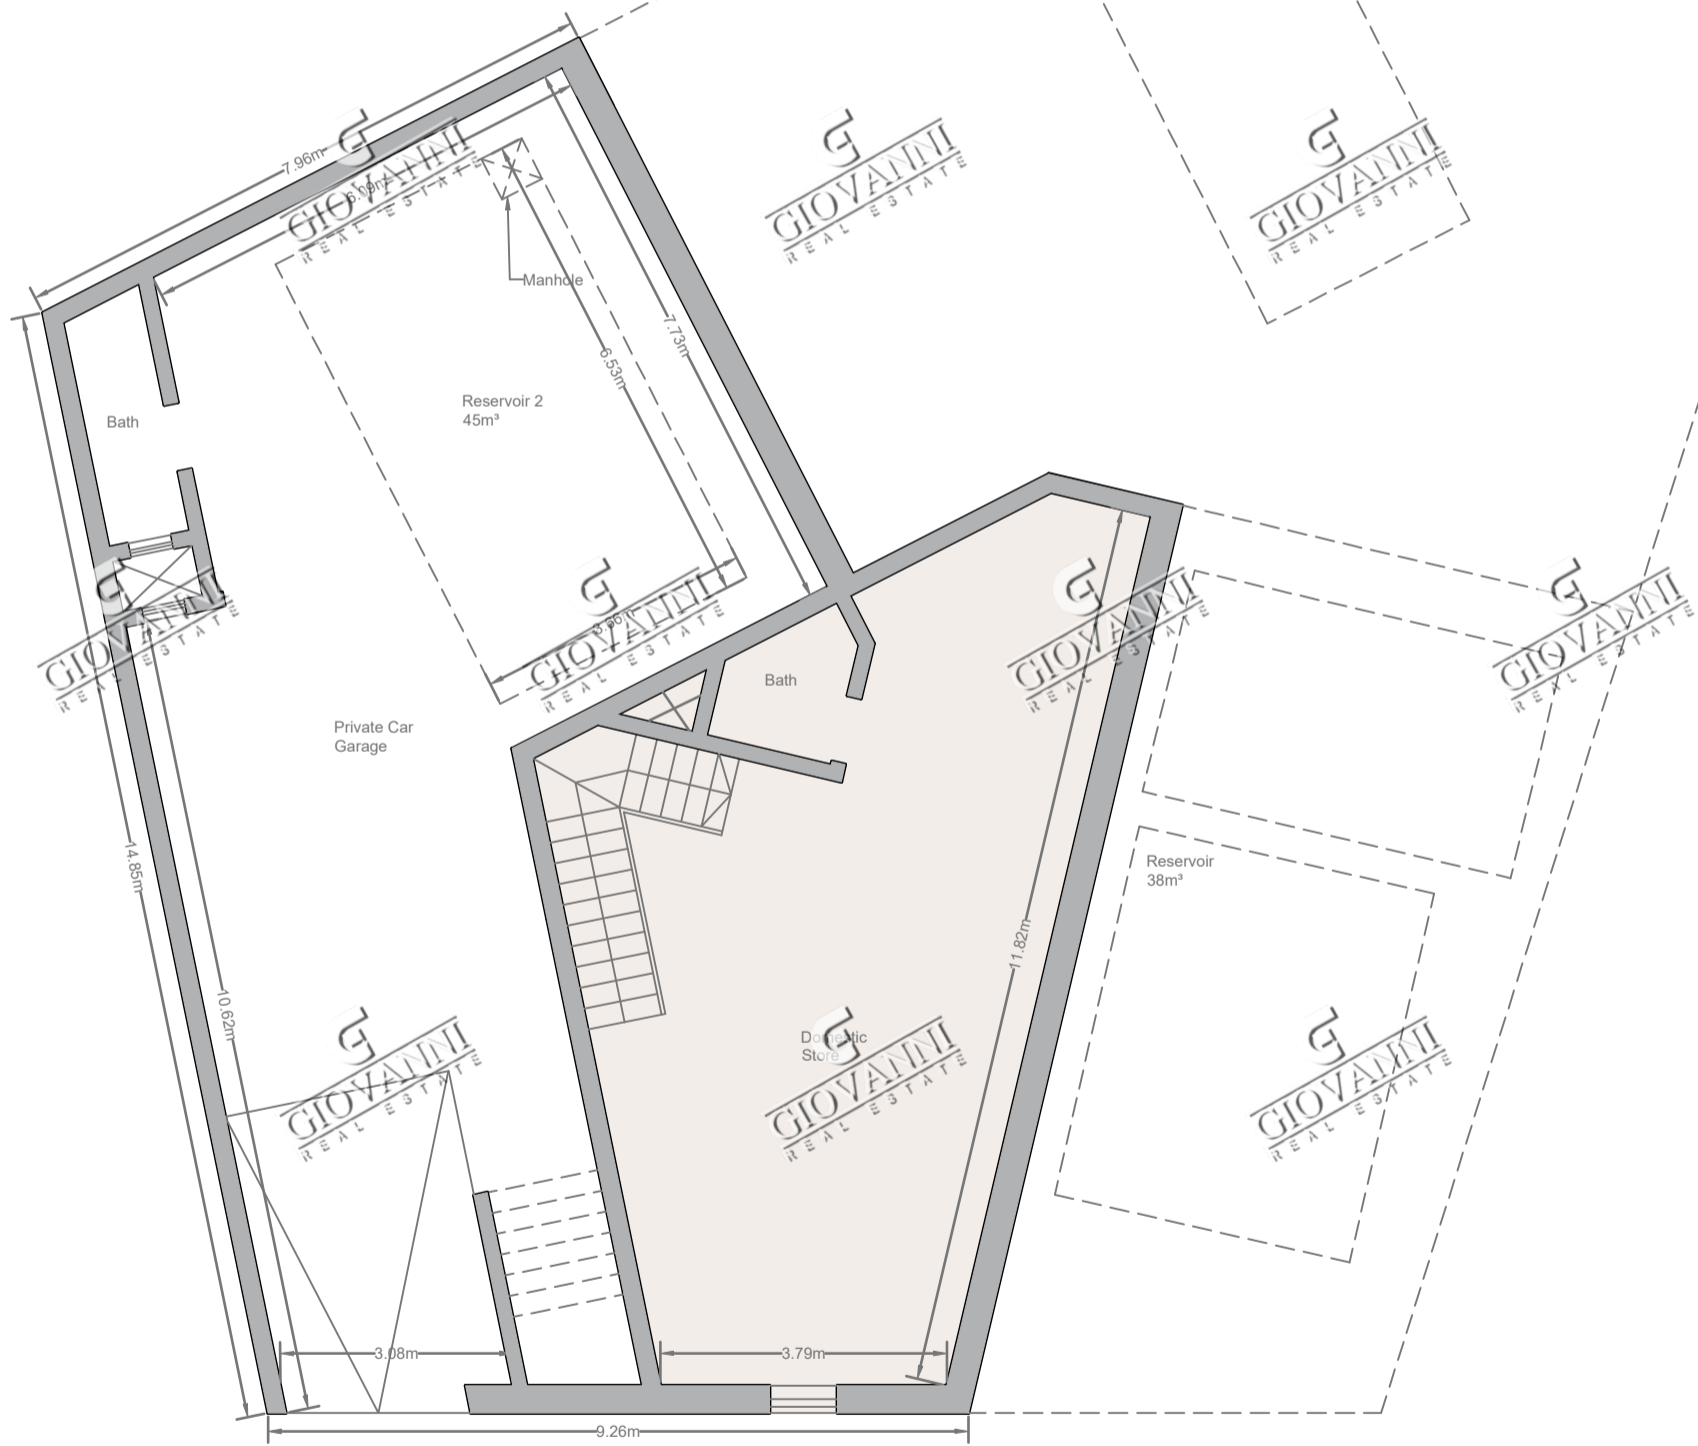


PROPOSED BASEMENT FLOOR PLAN
CLEAN COPY
SCALE 1:100

Scale 1:100
 1m 0 1m 2m 3m 4m 5m 6m 7m 8m 9m 10m


AREAS

Unit	Int. Area	Ext. Area	Total Area
A	112.1m ²	286.8m ²	398.93m ²
B	66.9m ²	68.6m ²	135.5m ²

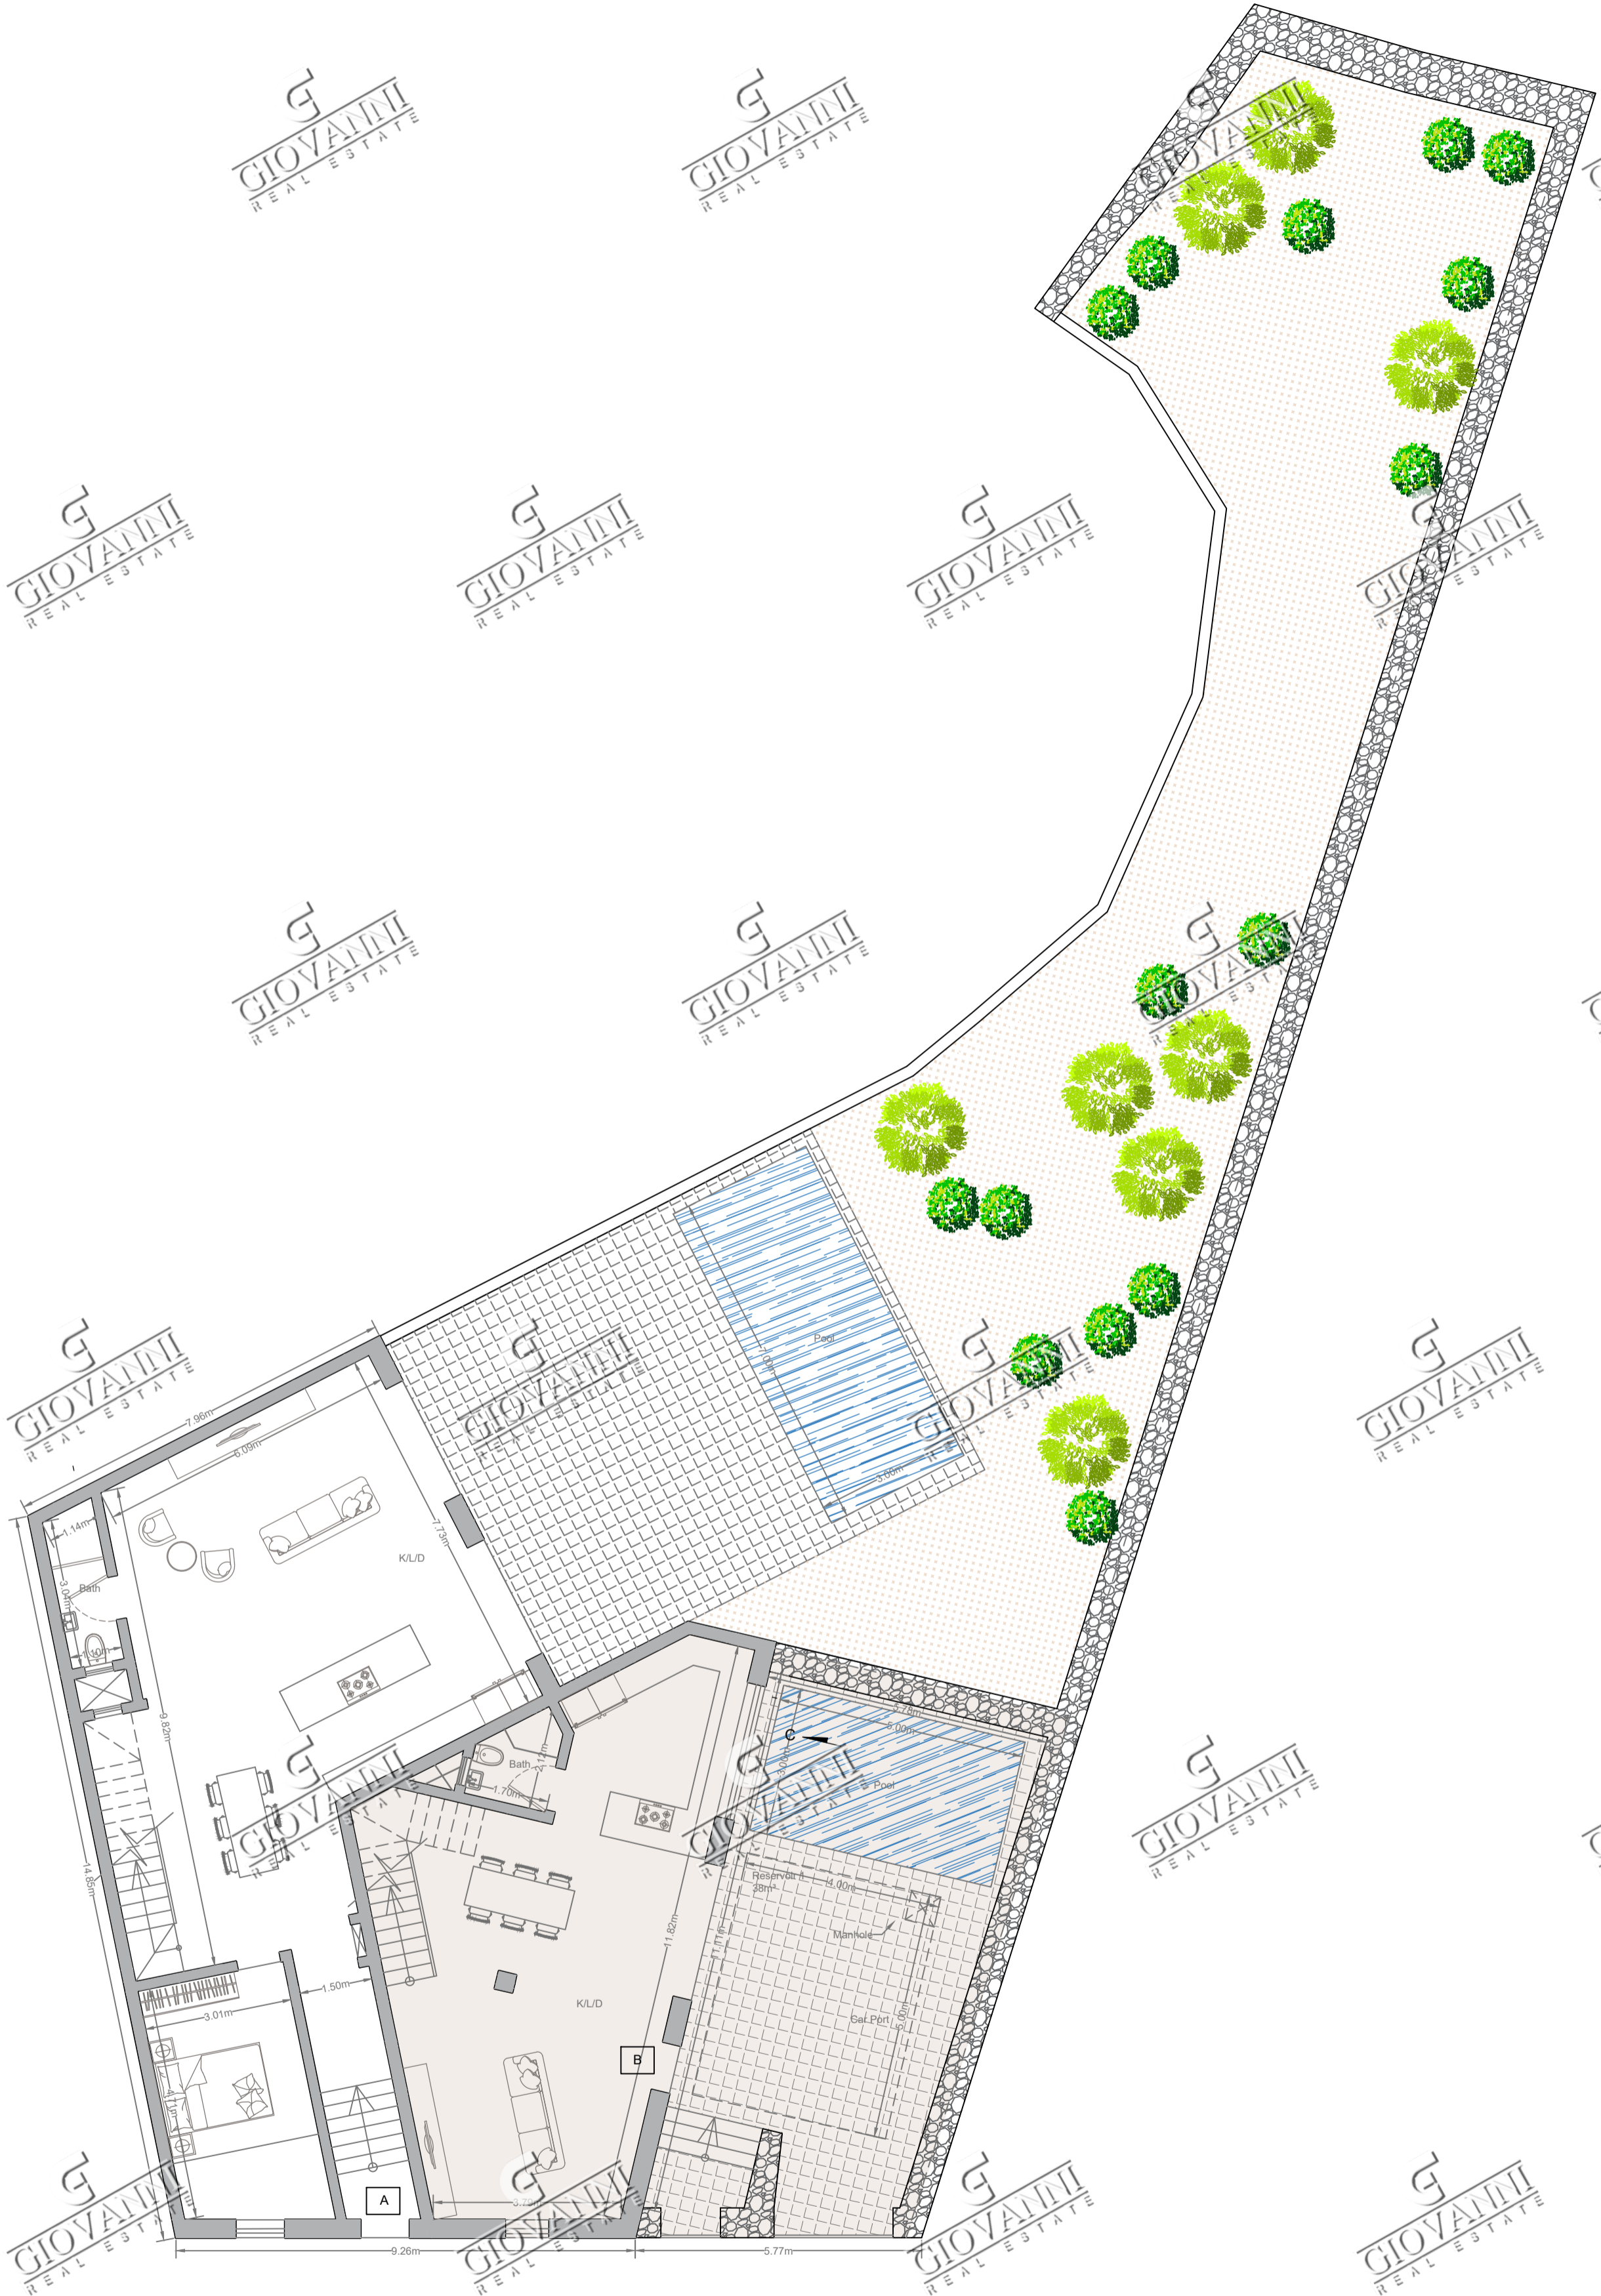


PROPOSED GROUND FLOOR PLAN
 CLEAN COPY
 SCALE 1:100

Scale 1:100

 

AREAS

Unit	Int. Area	Ext. Area	Total Area
A	85.6m ²	25.8m ²	111.4m ²
B	70.1m ²	5.5m ²	75.6m ²

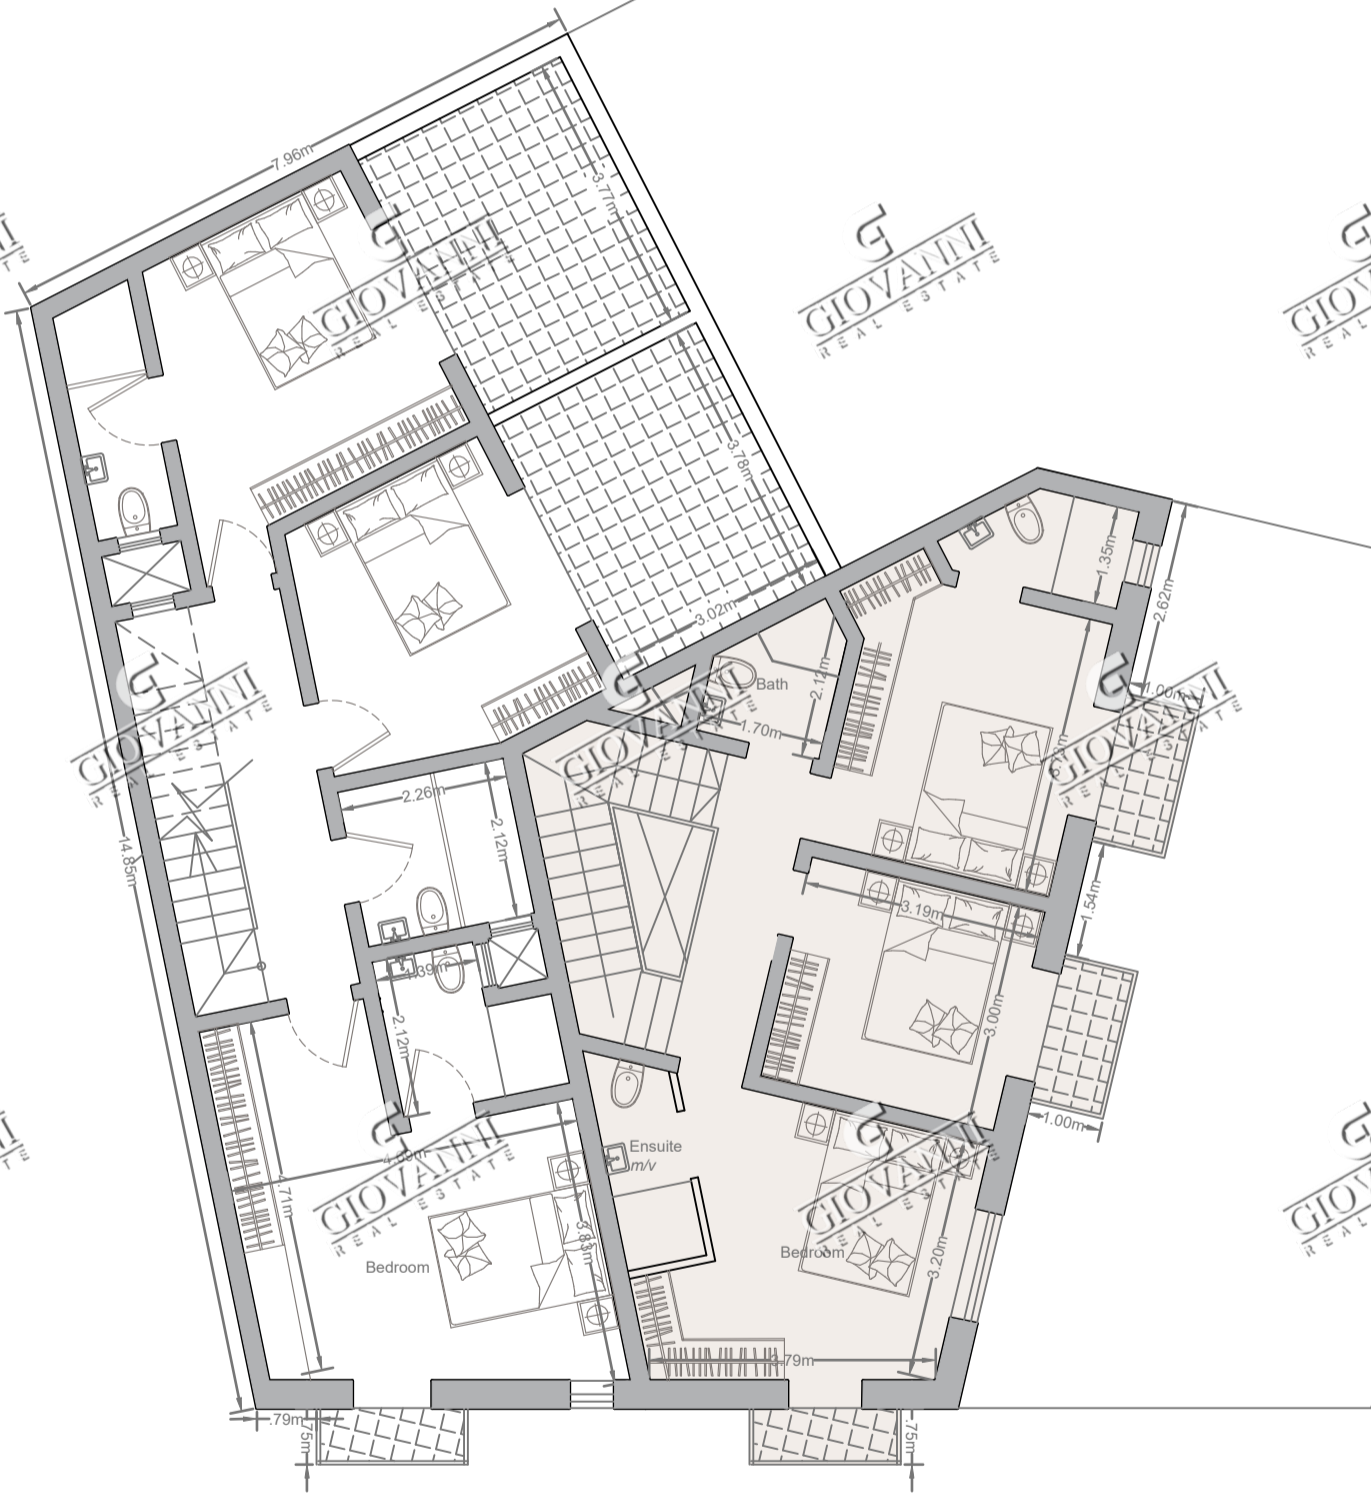


PROPOSED FIRST FLOOR PLAN

CLEAN COPY


SCALE 1:100

Scale 1:100

 

AREAS

Unit	Int. Area	Ext. Area	Total Area
A	20.0m ²	65.0m ²	85.0m ²
B	17.8m ²	52.4m ²	70.2m ²

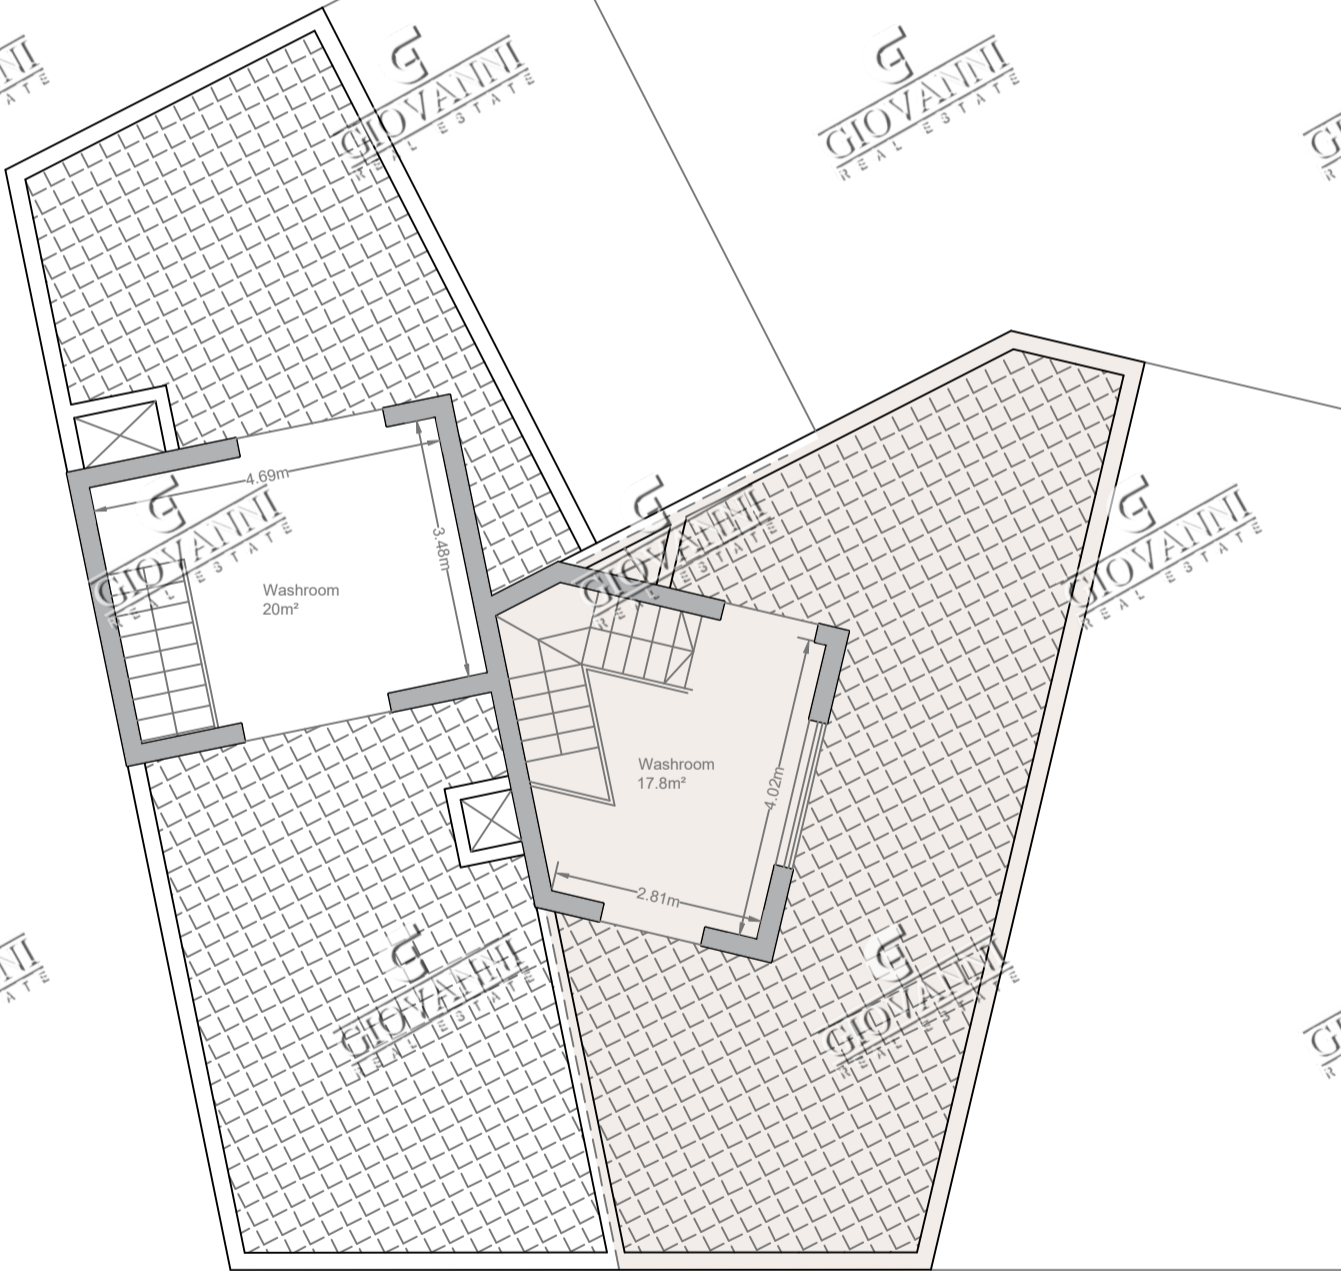

PROPOSED RECEDED FLOOR PLAN
CLEAN COPY
SCALE 1:100