




GROUND FLOOR
 PROPOSED Scale 1:100

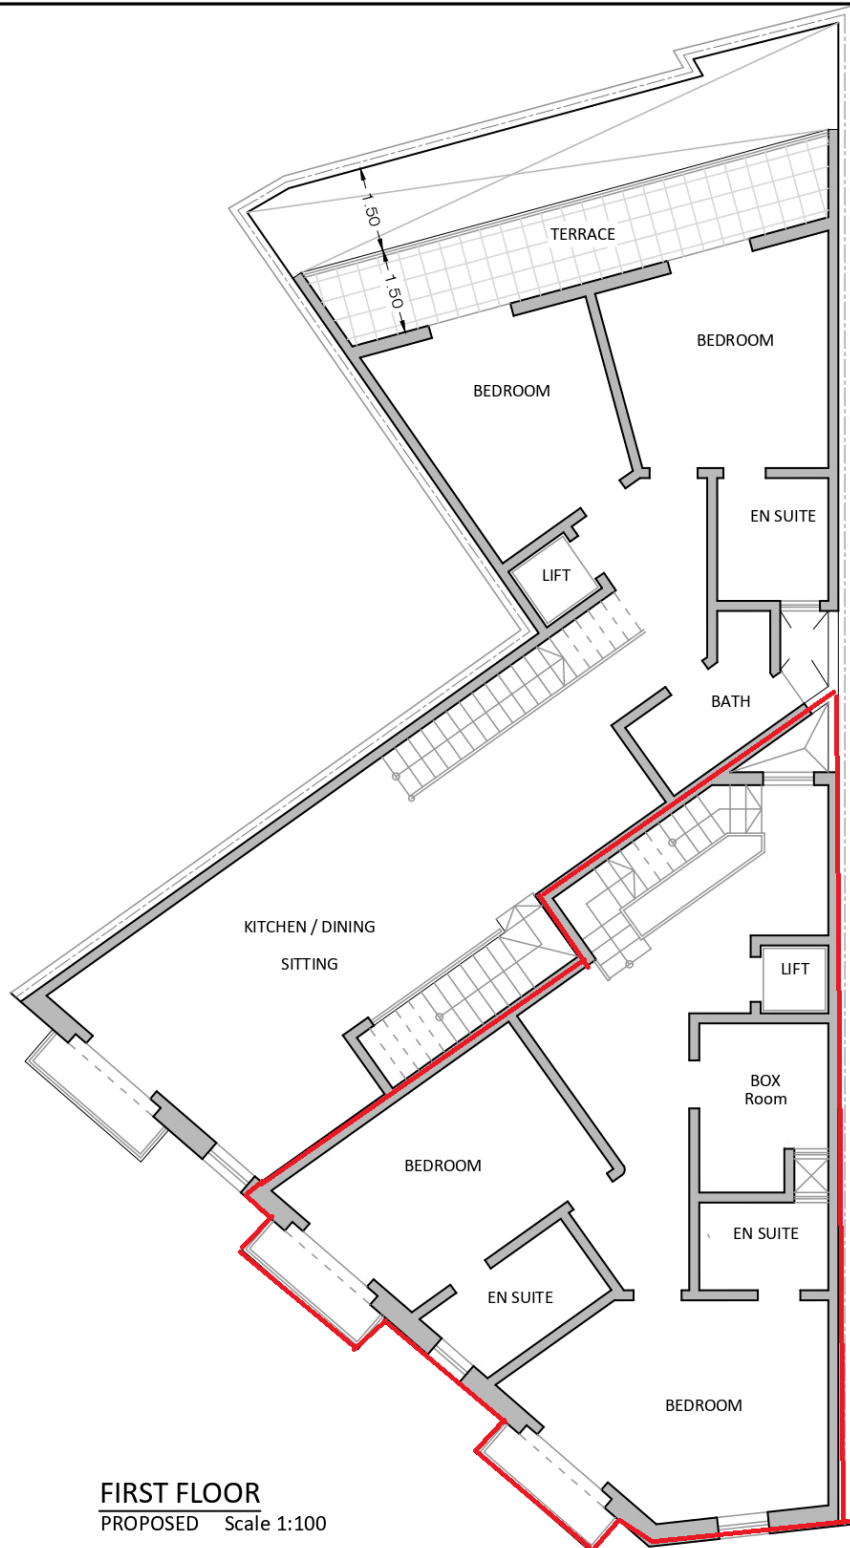

FIRST FLOOR
 PROPOSED Scale 1:100

 

Mts 1 : 100

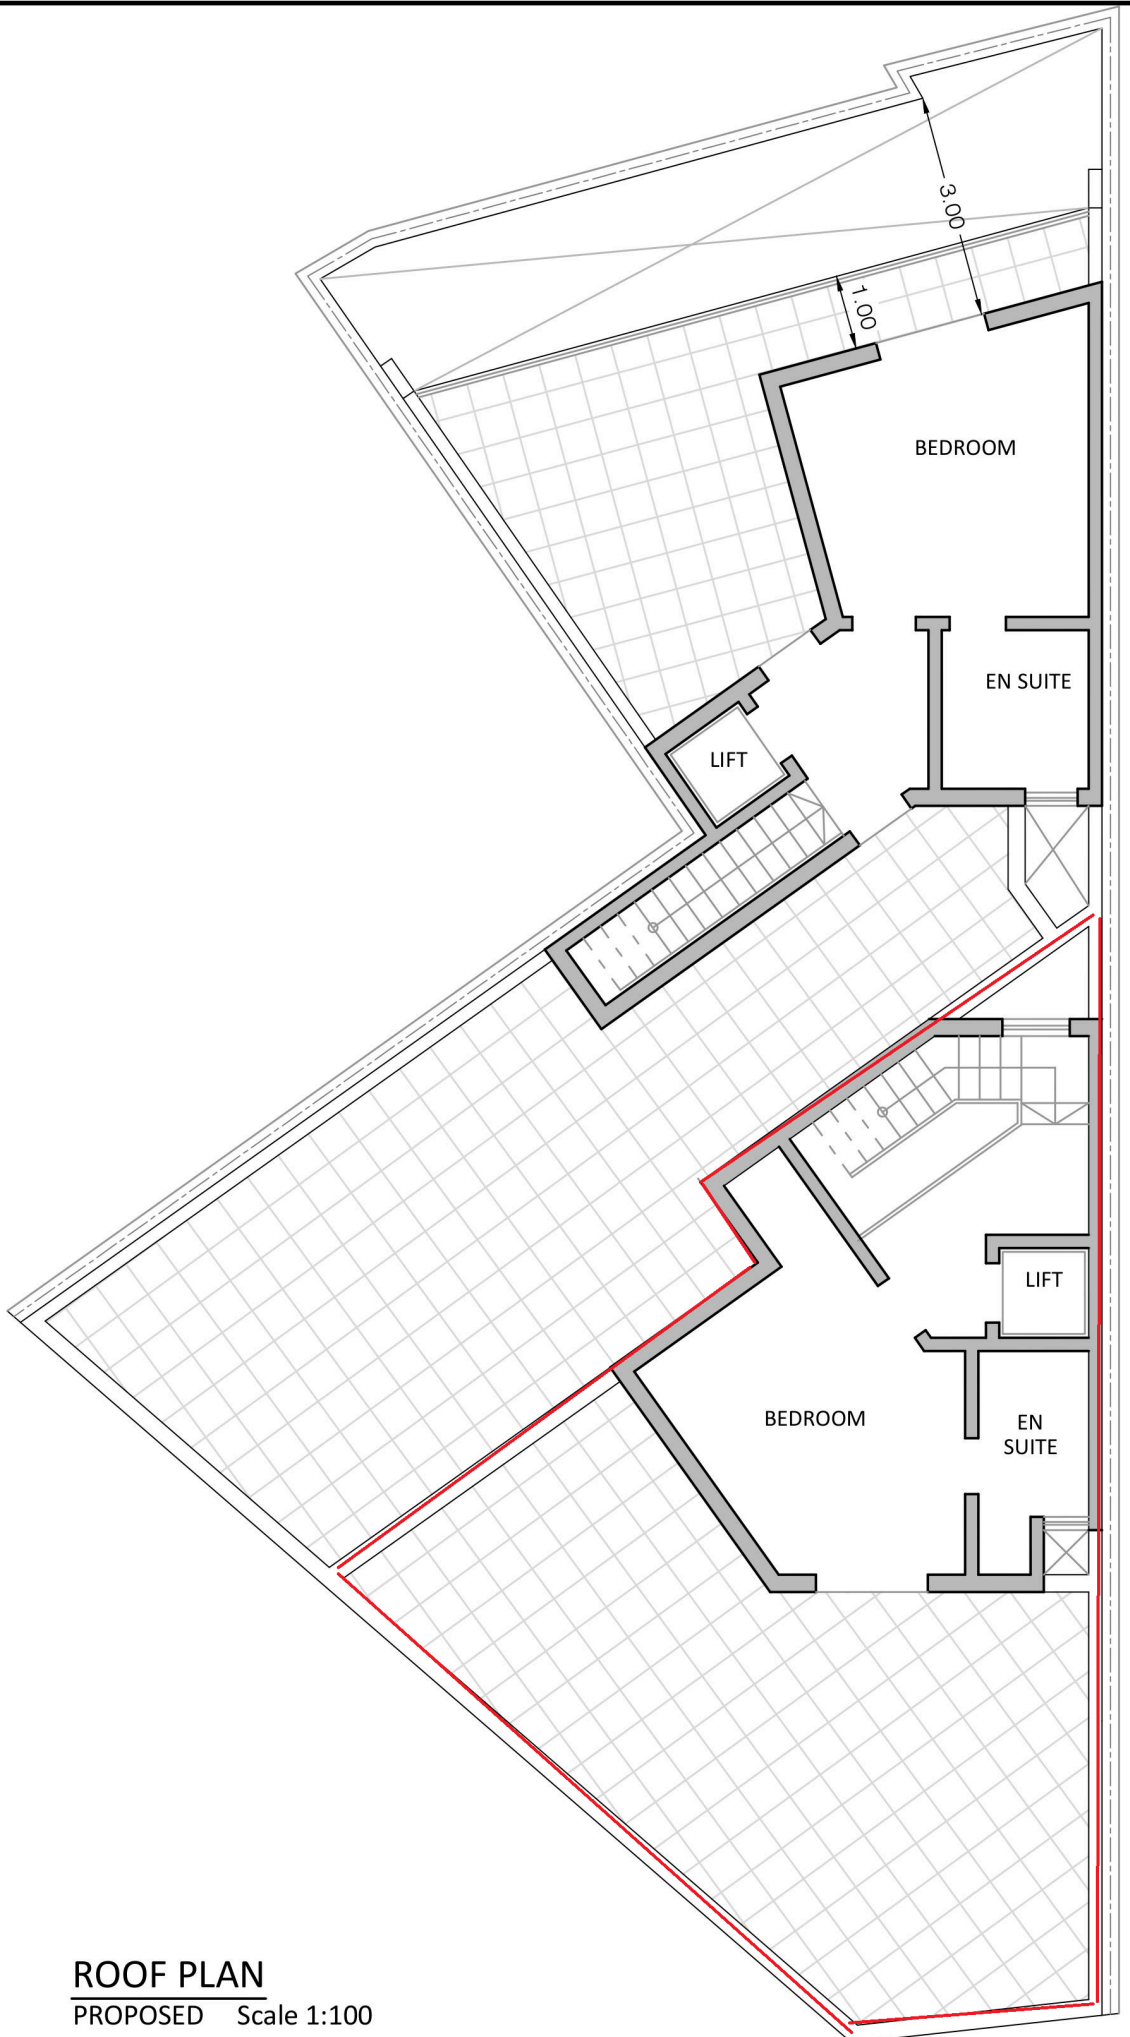

ROOF PLAN
PROPOSED Scale 1:100