
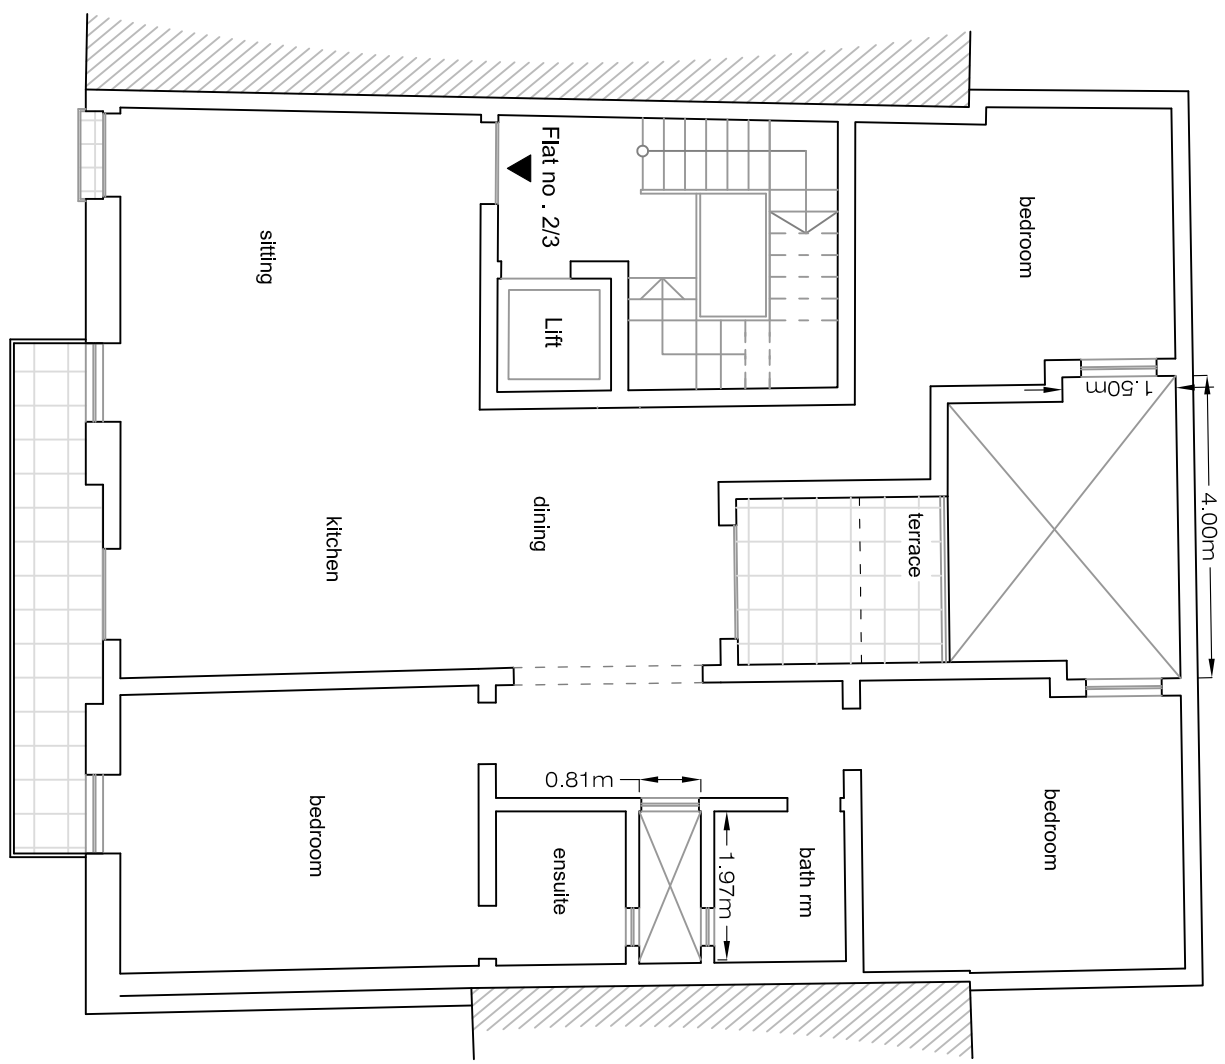



First Floor


clean copy
scale 1 : 100

 

Second & Third Floor

clean copy
scale 1 : 100

 

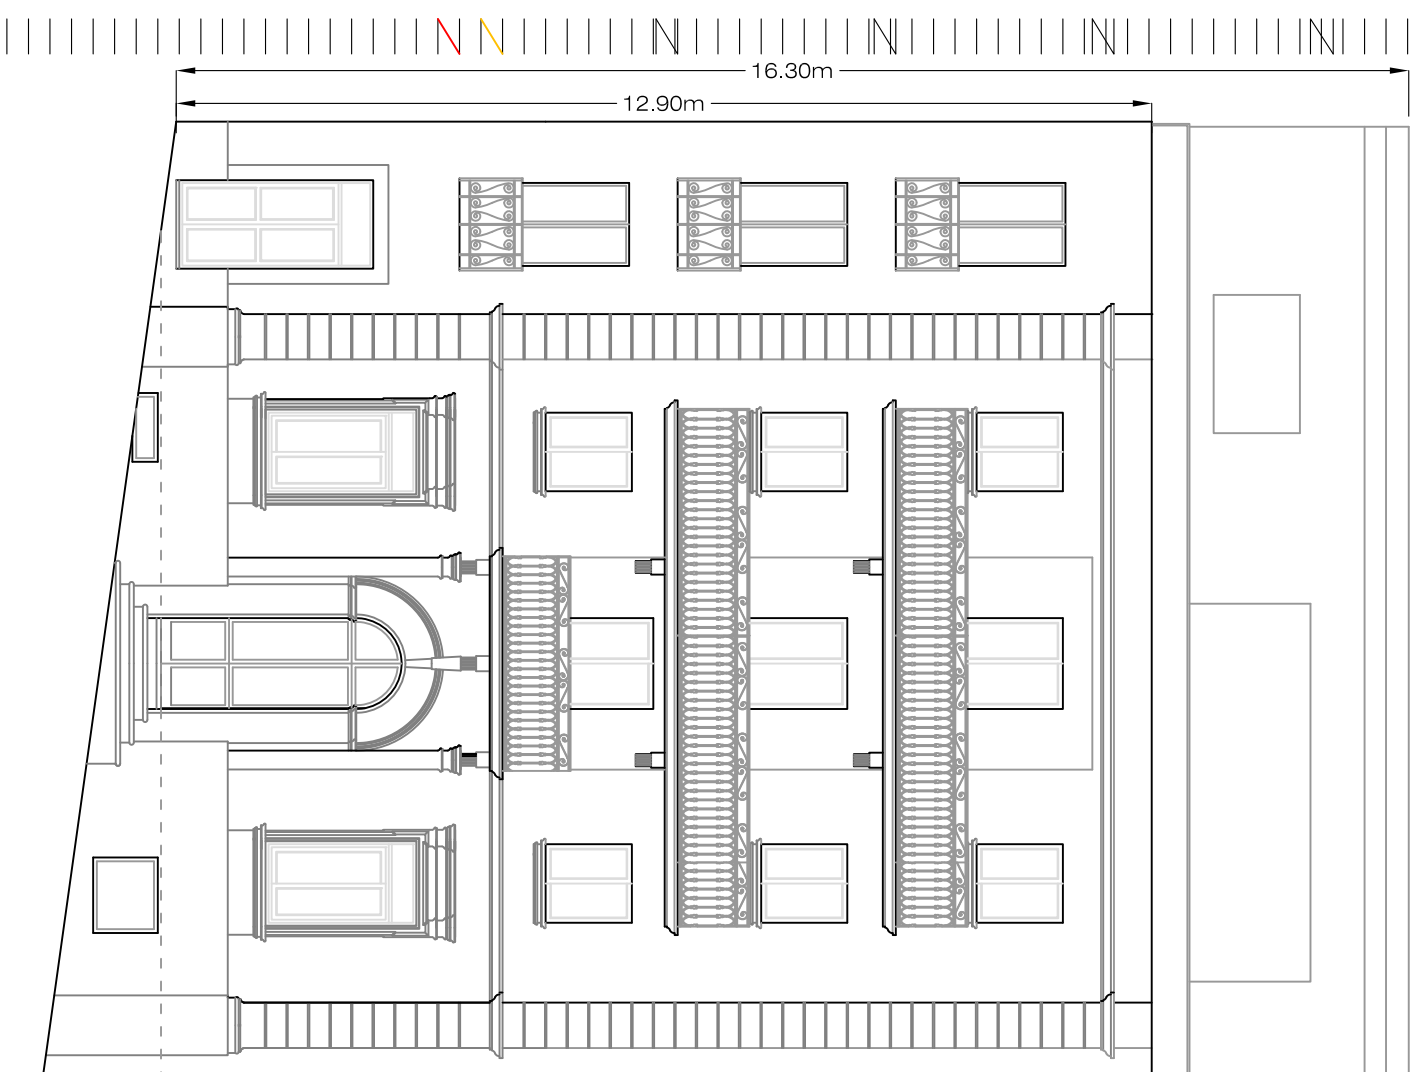

Front Elevation

Clean Copy
scale 1 : 100

