

R
F

F
F

C
F


Receded
Floor

First
Floor


Ground
Floor




Proposed front elevation
Look 150

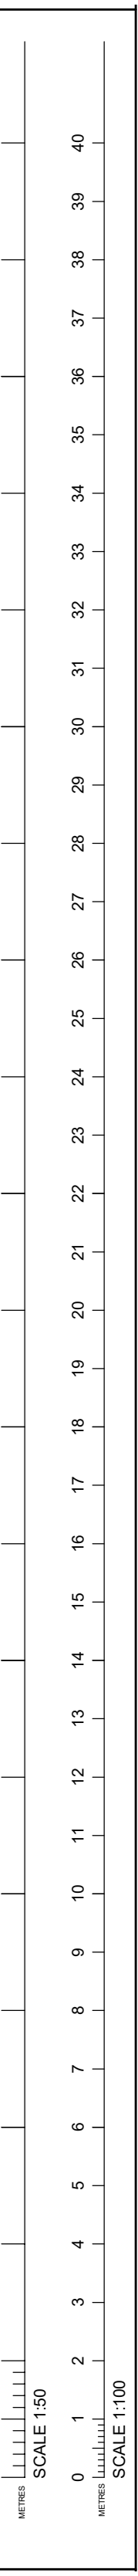


Construction proposed
Demolition proposed

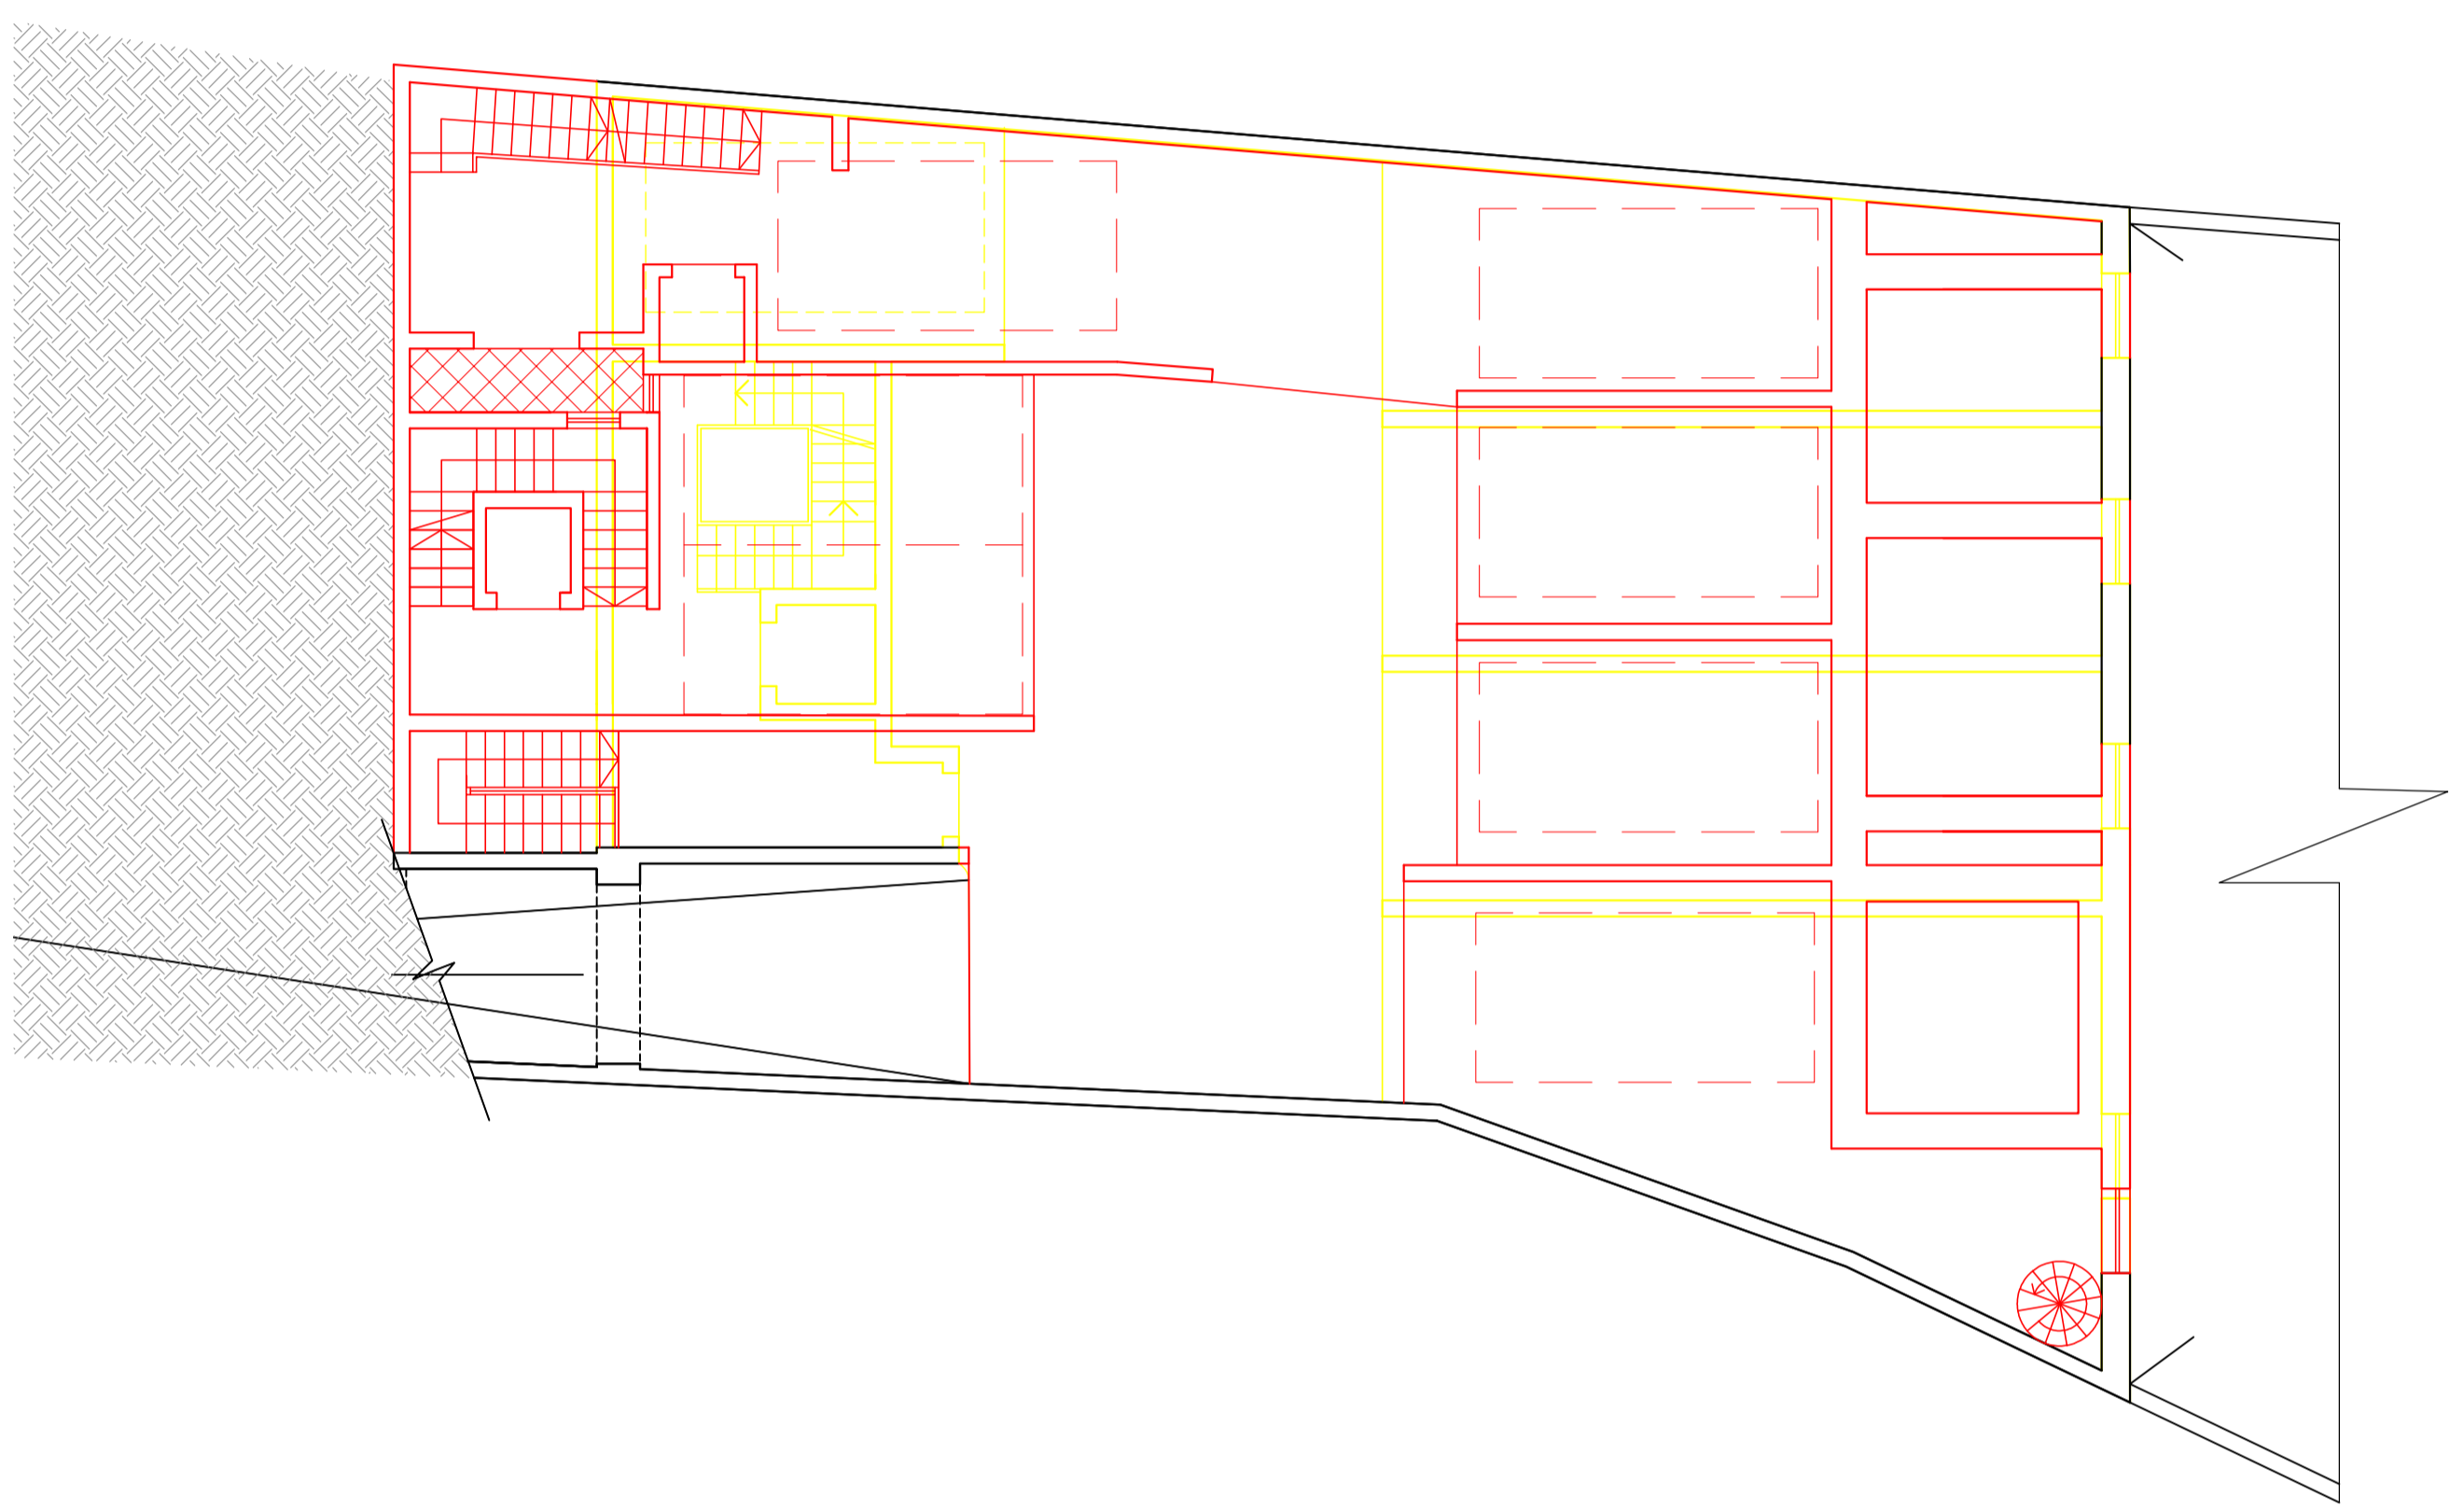


Approved & Proposed Government 1, First Level Plan
Scale: 1/8" = 1'-0"

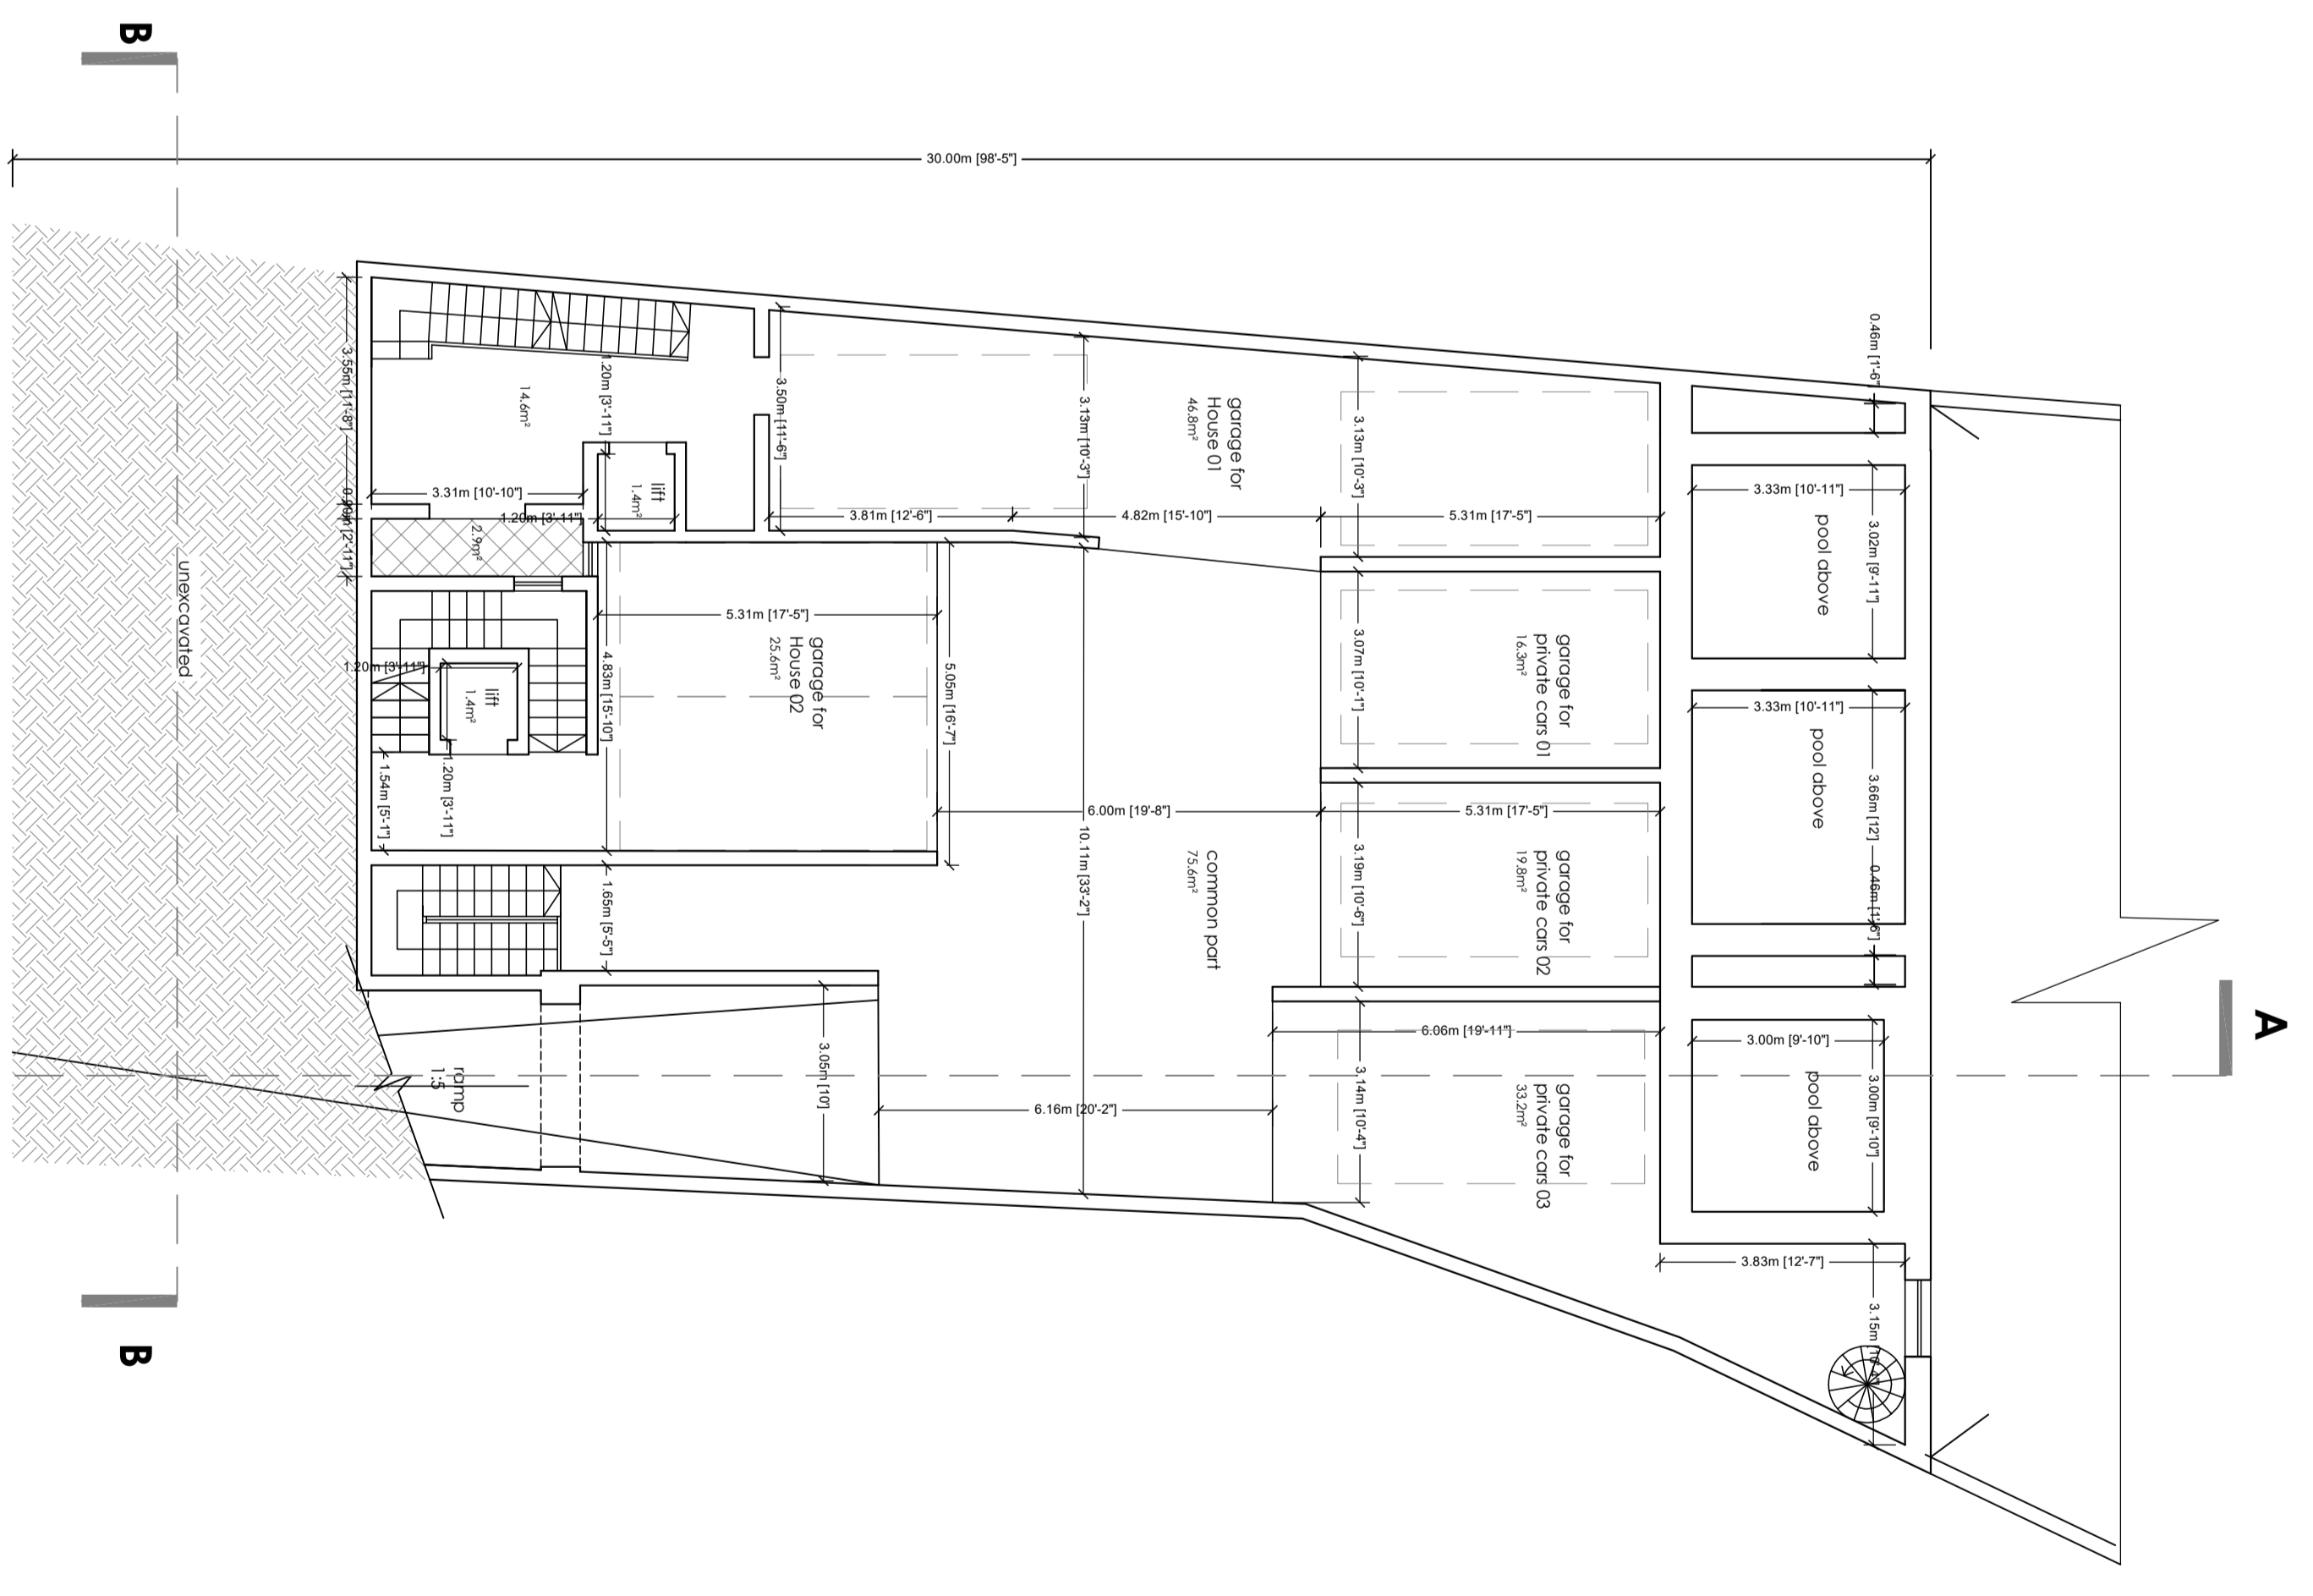

Proposed Government 1, First Level Plan
Scale: 1/8" = 1'-0"

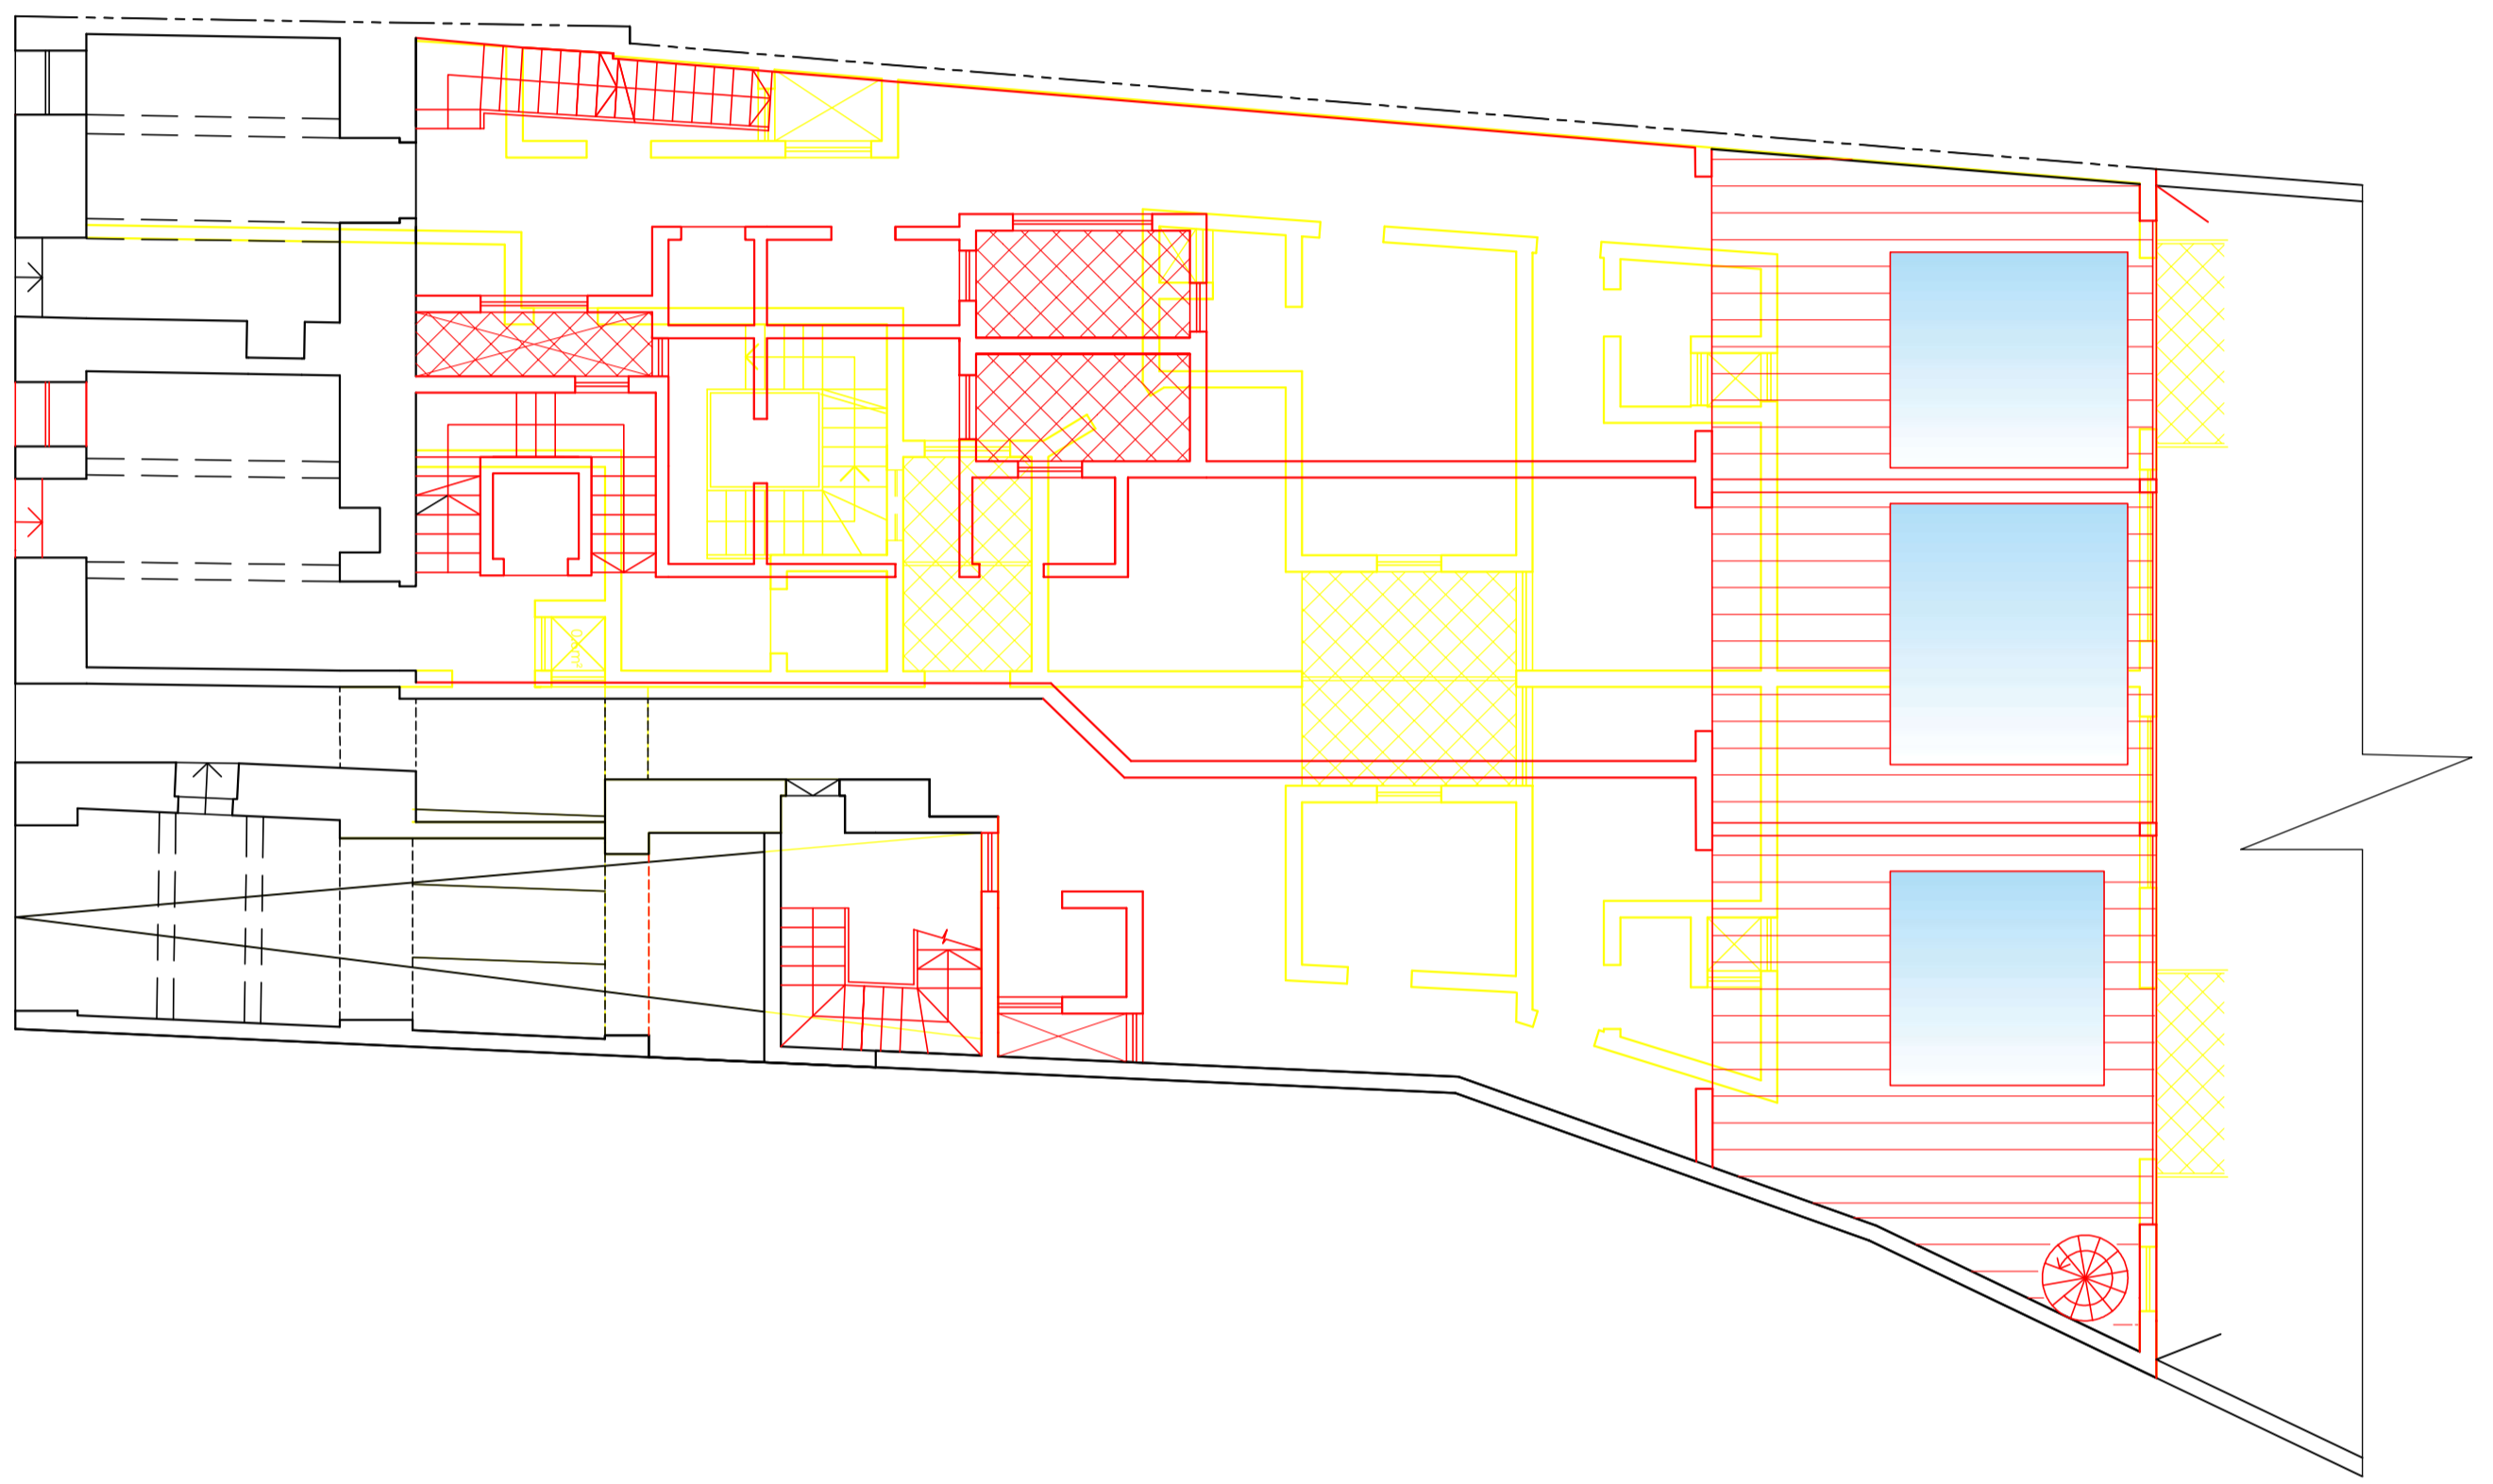


Approved & Proposed Government 1, First Level Plan
Scale: 1/8" = 1'-0"

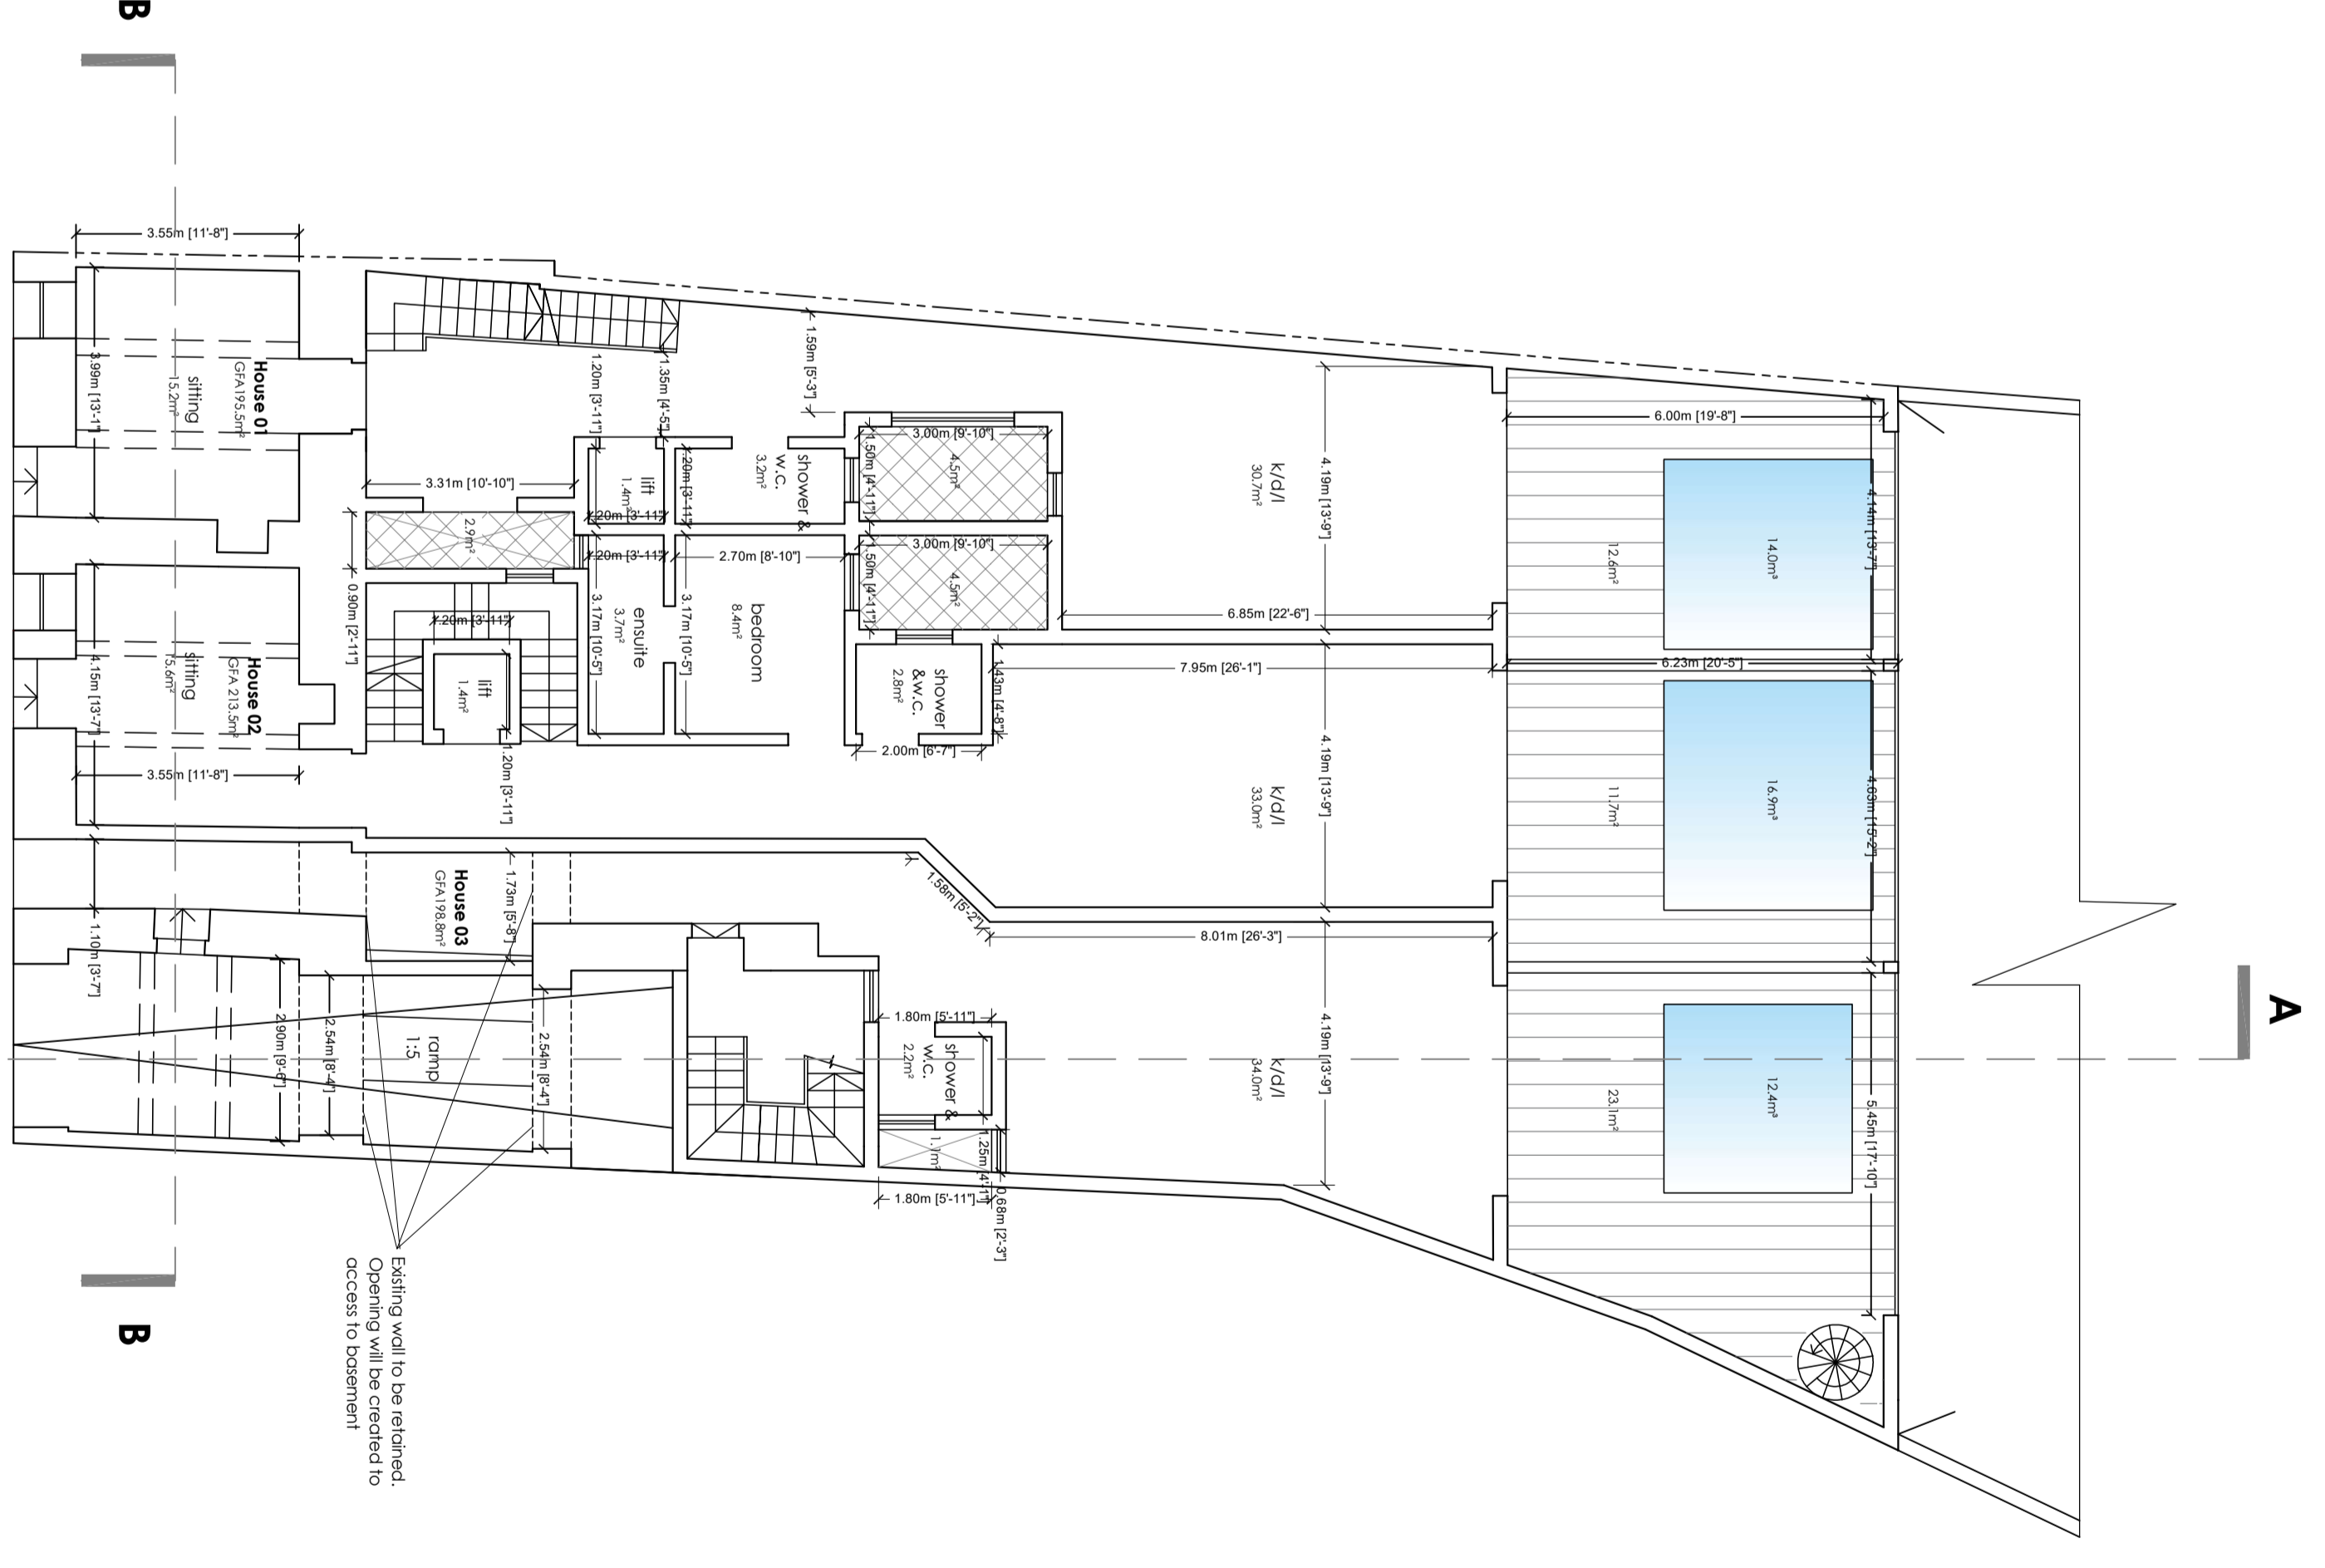


Proposed Government 1, First Level Plan
Scale: 1/8" = 1'-0"


■ Common
■ Demolish
 GF House 01 19E
 House 02 19E
 House 03 19E

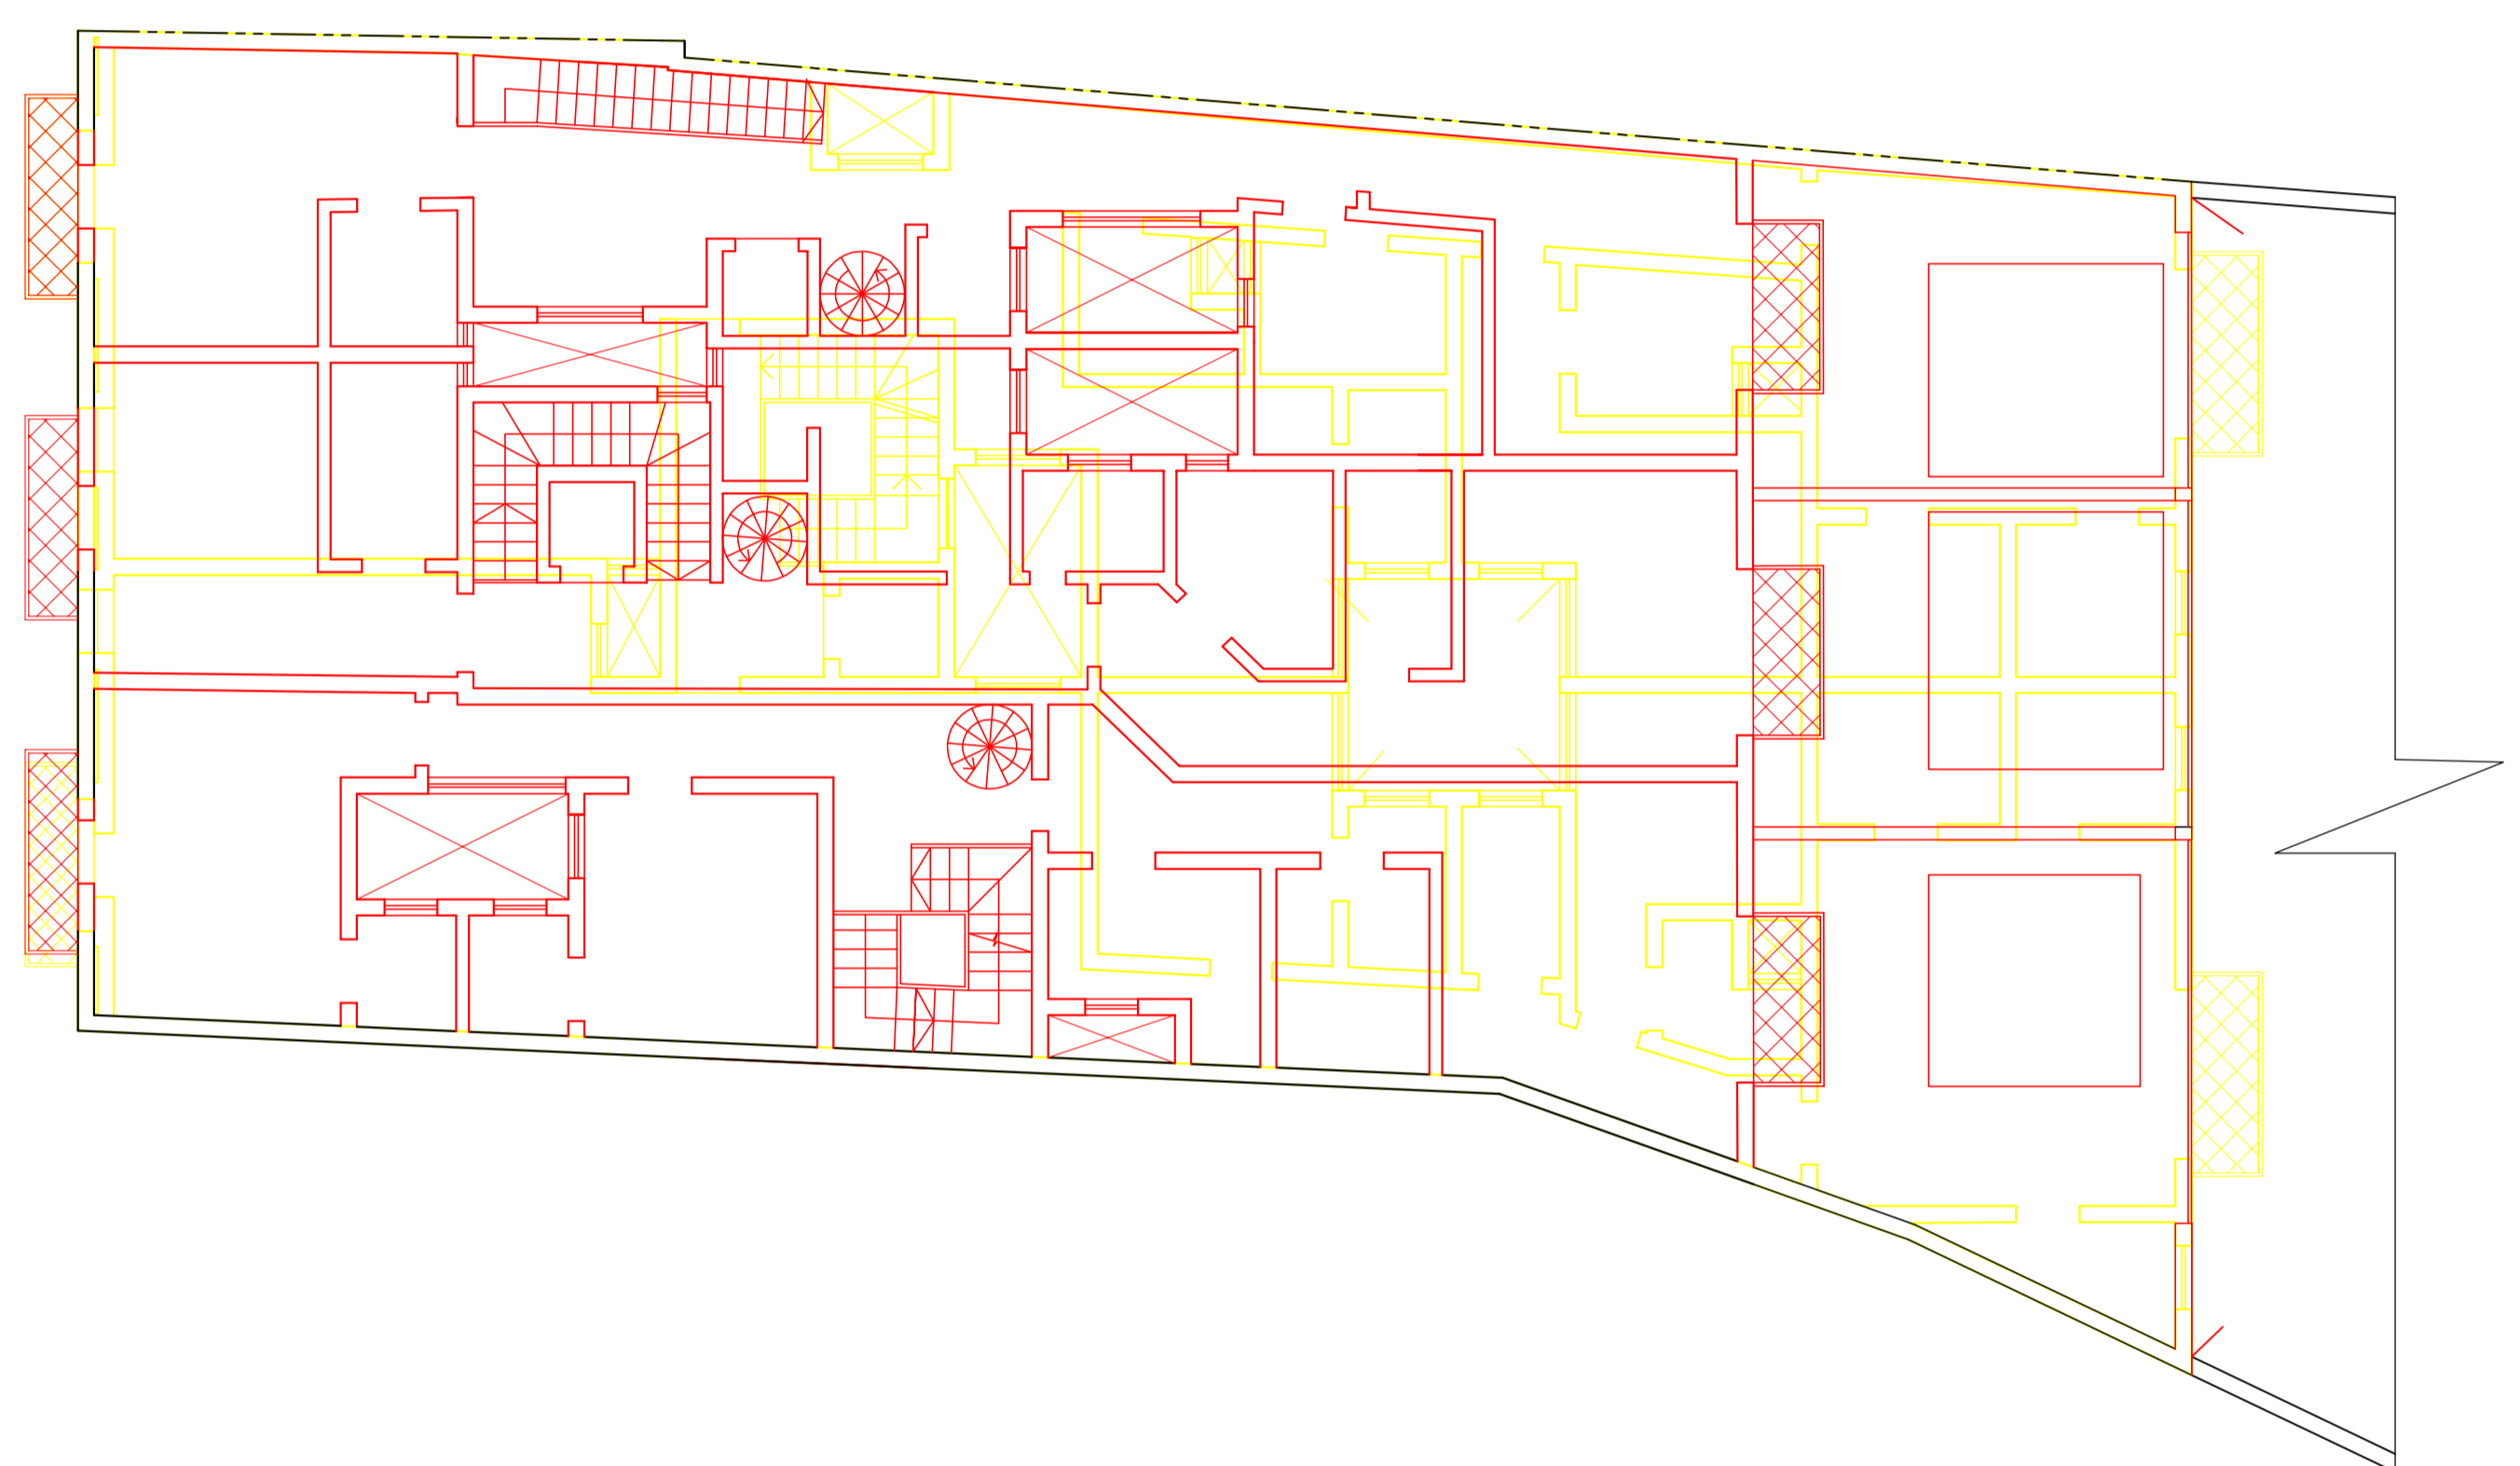


Dimension 4 Proposed (Floor Level) (Scale 1:100)

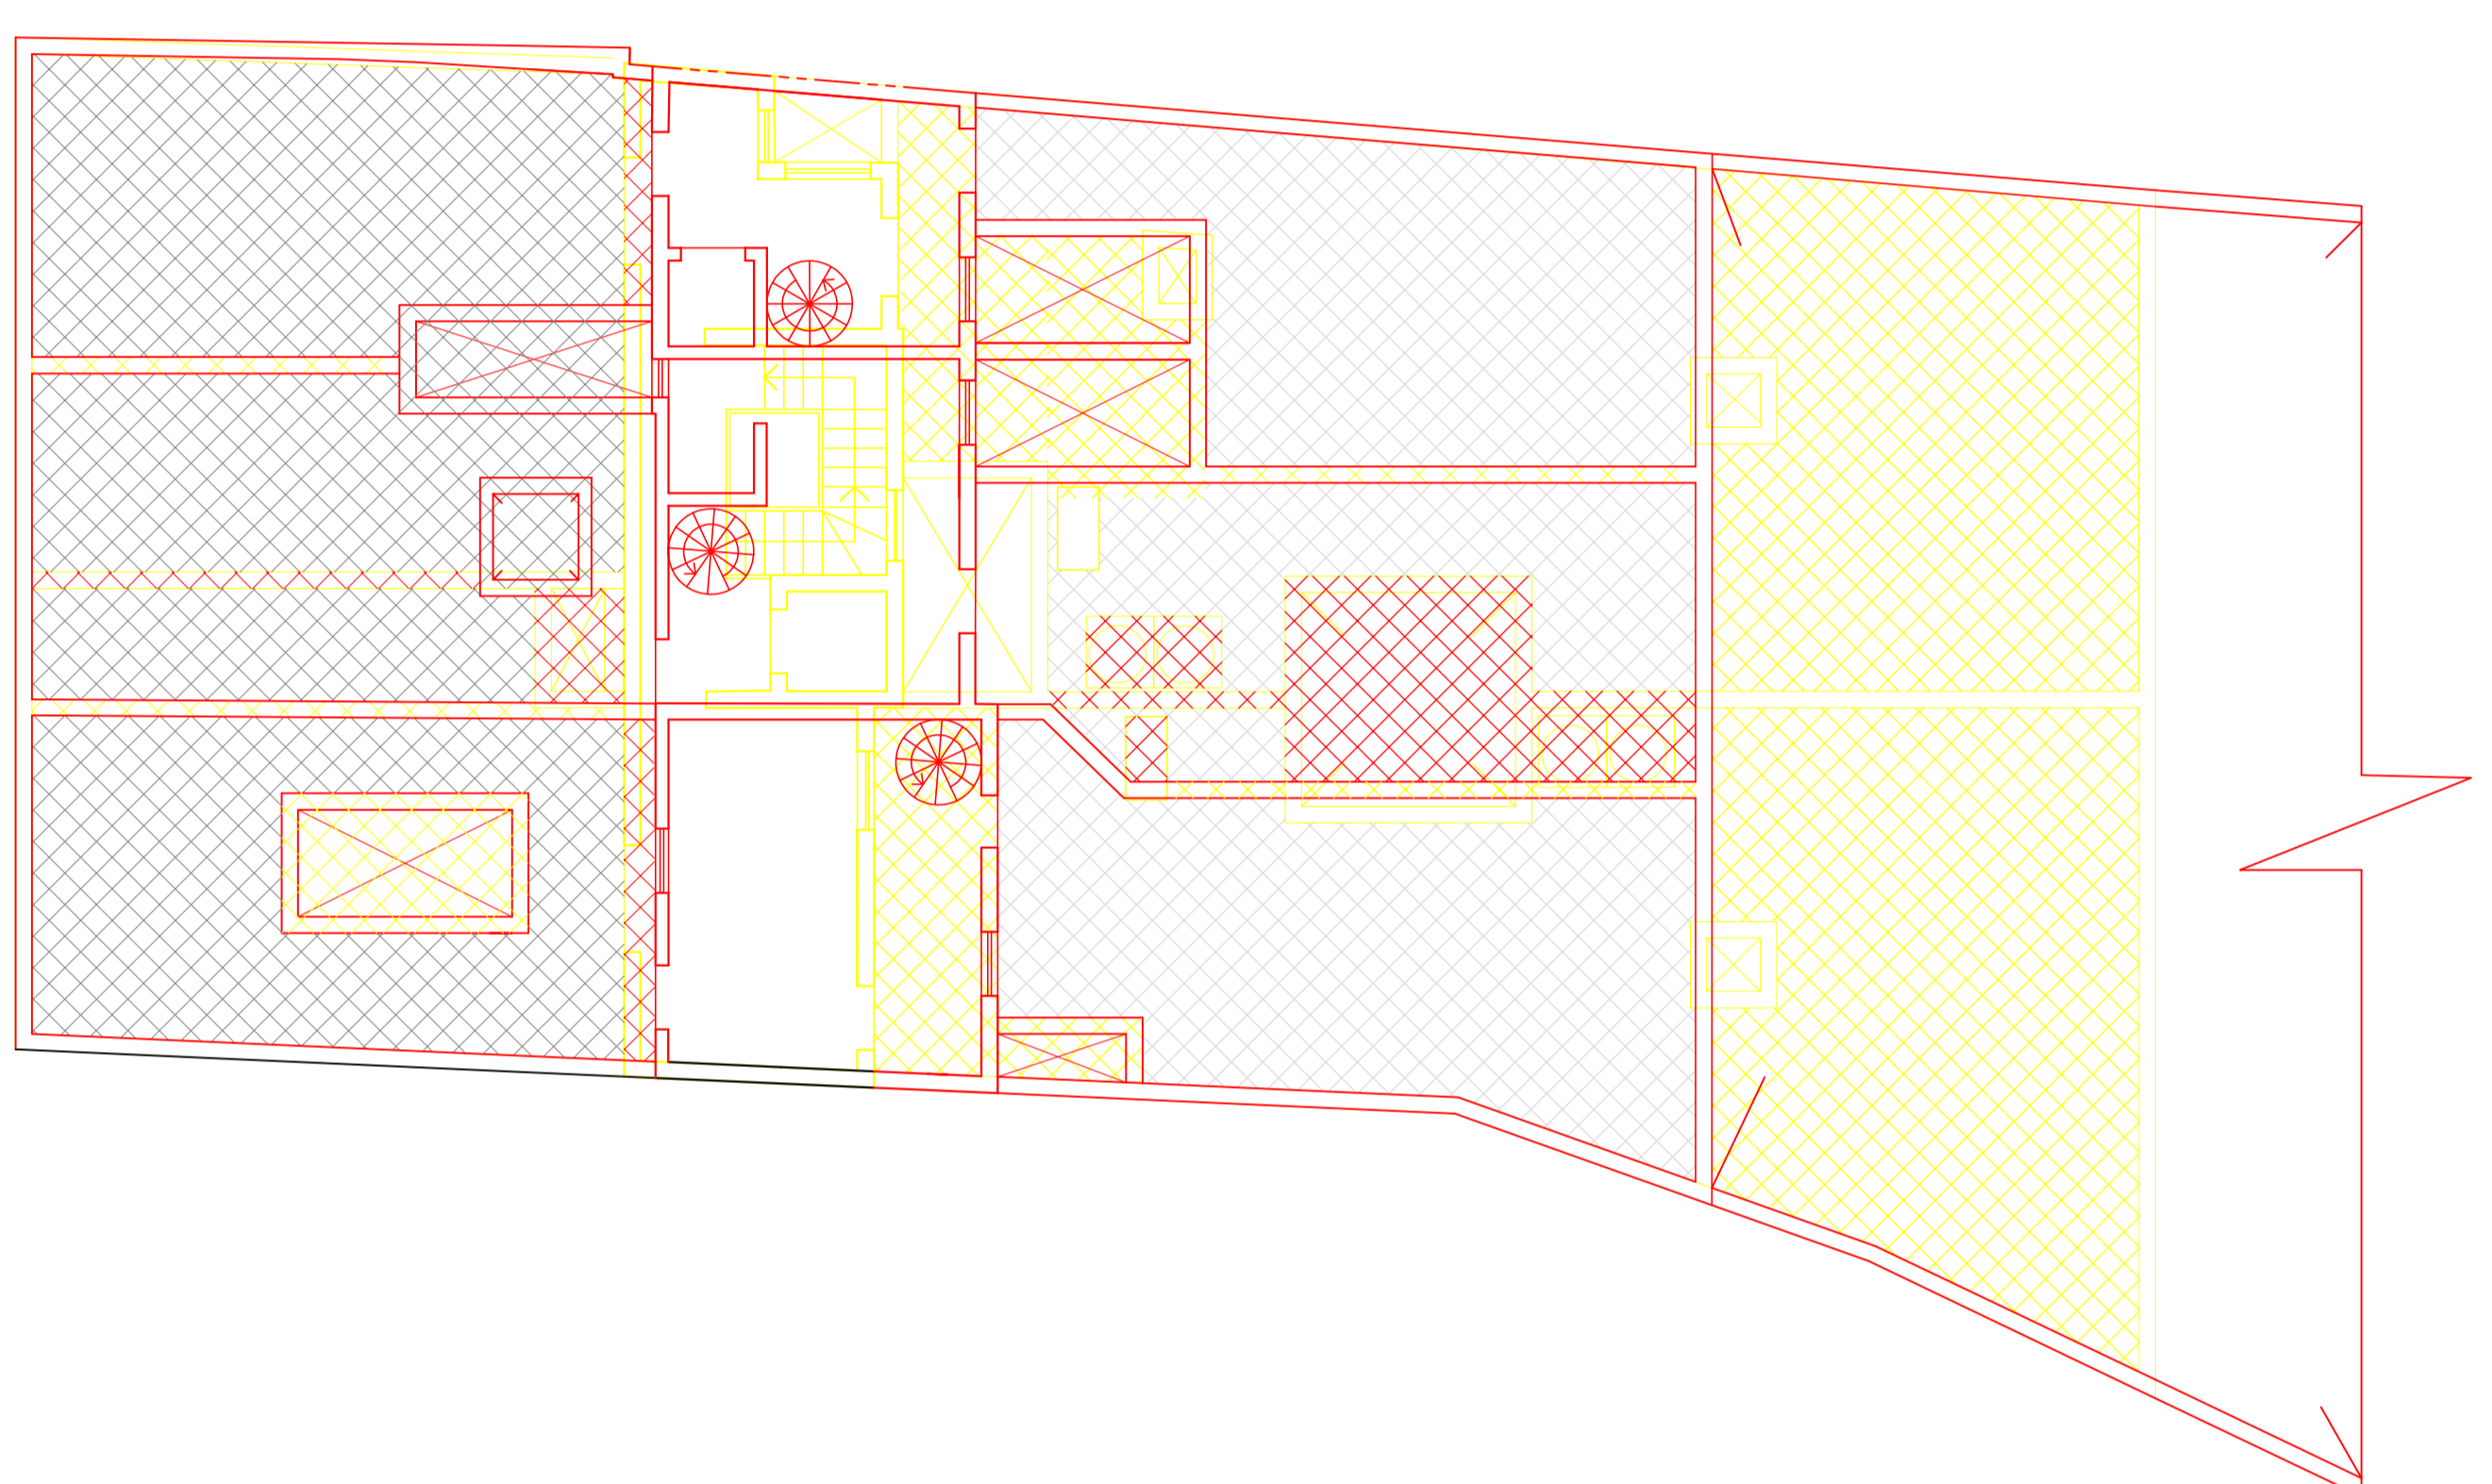


Dimension 5 Proposed (Floor Level) (Scale 1:100)

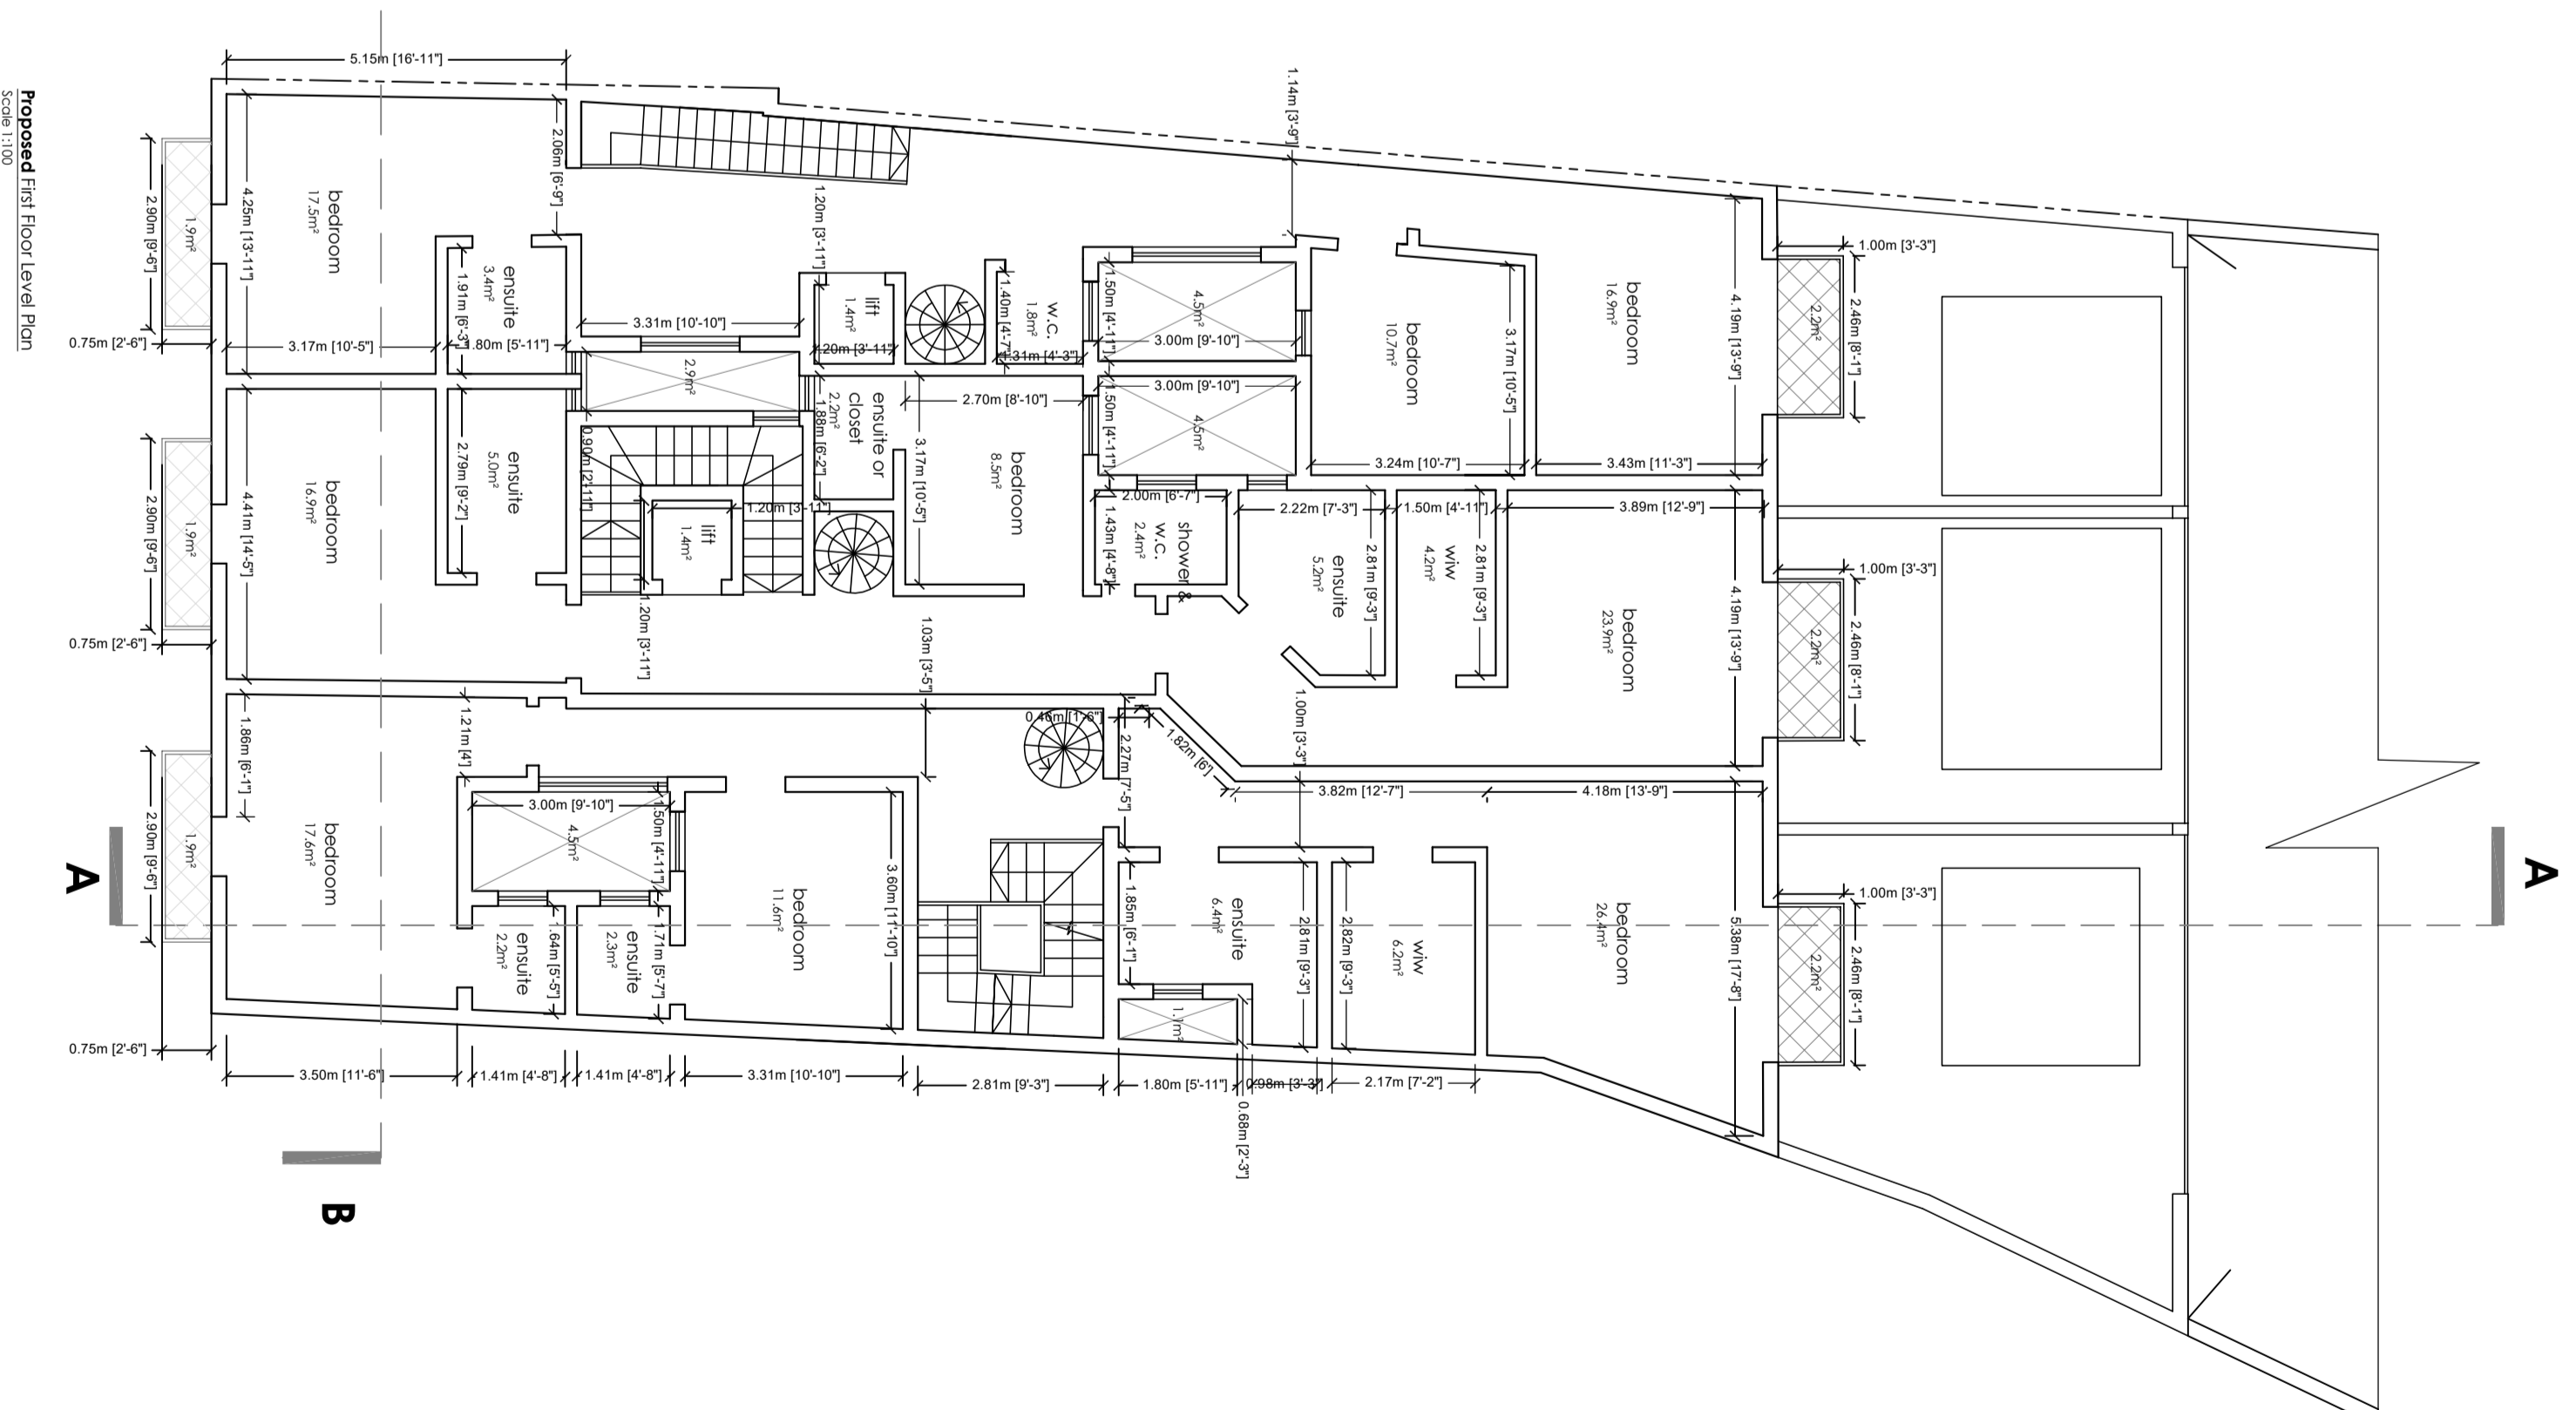

Dimension 1 Proposed (Floor Level) (Scale 1:100)

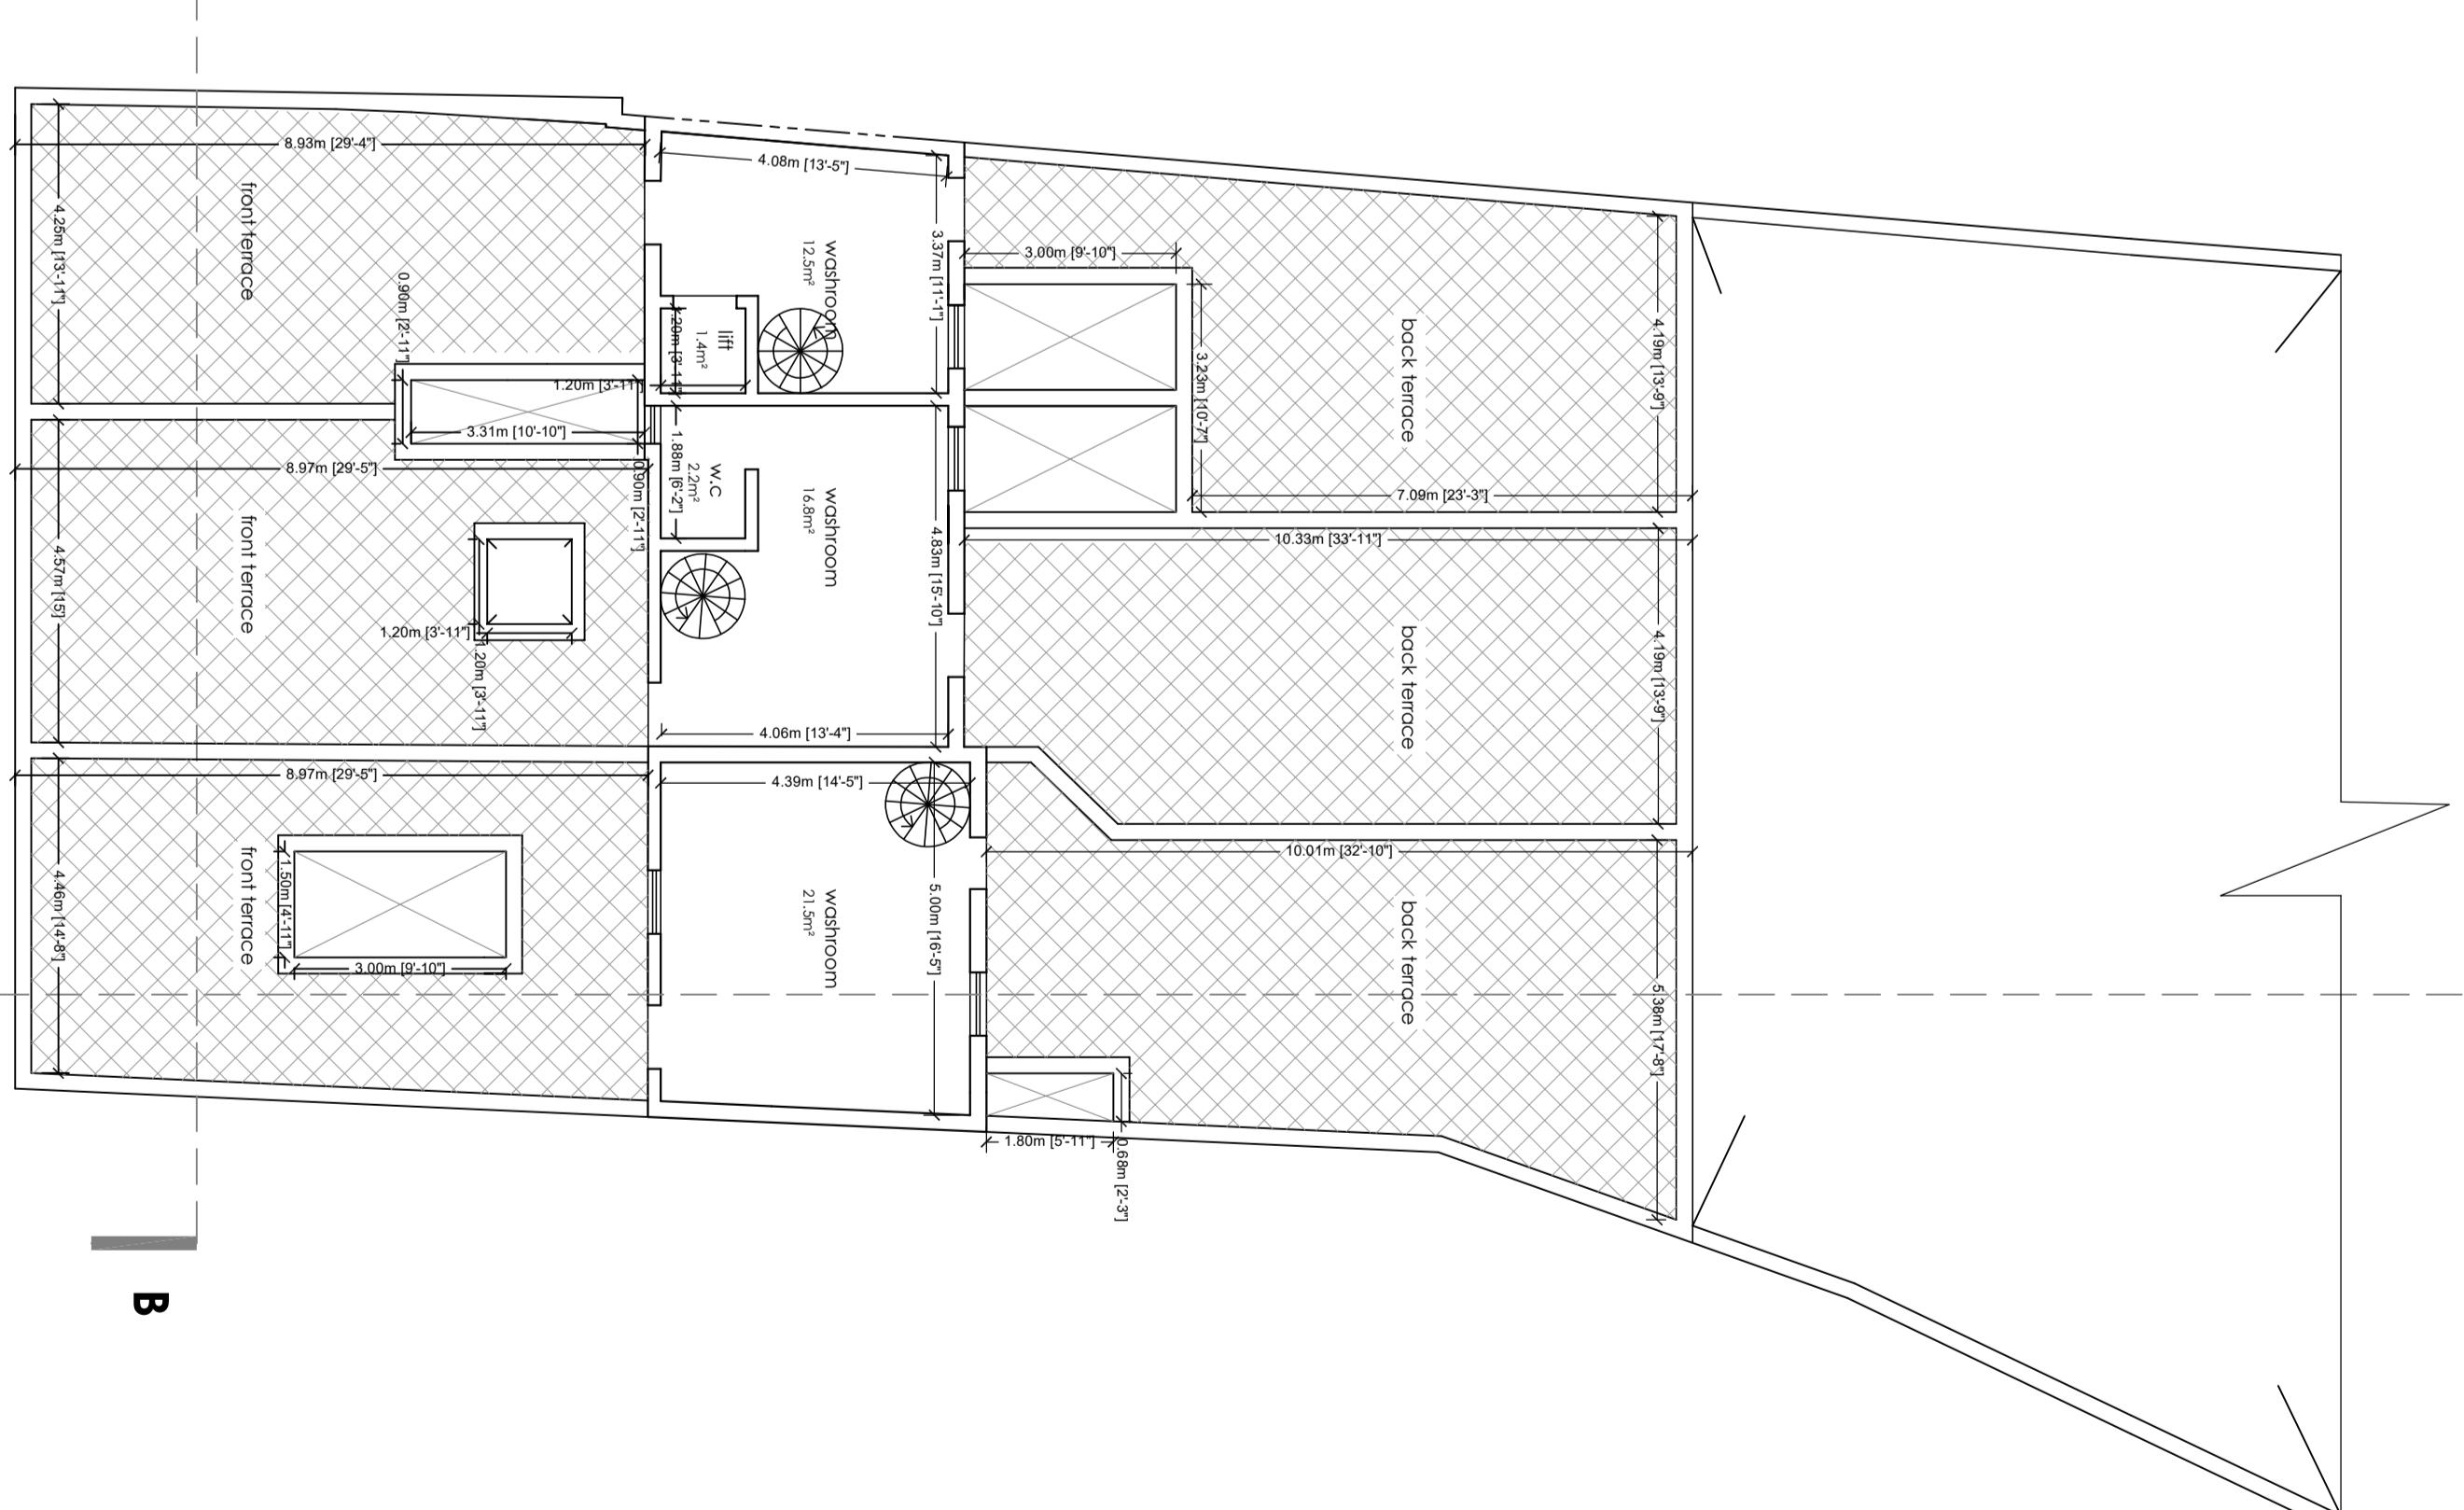

Dimension 2 Proposed (Floor Level) (Scale 1:100)

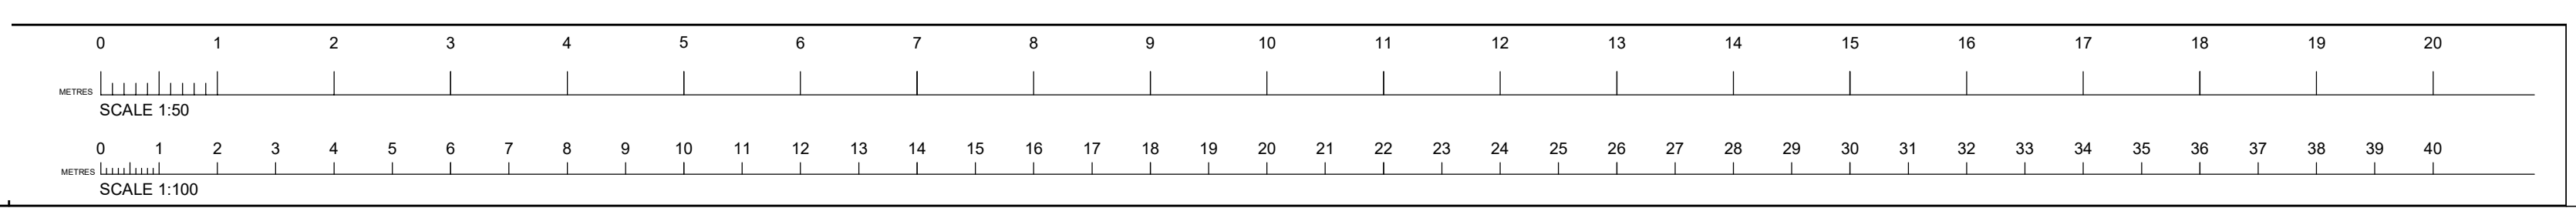

█ Dimension proposed
█ Dimension proposed