




Existing **basement -2 plan**
Scale 1:200

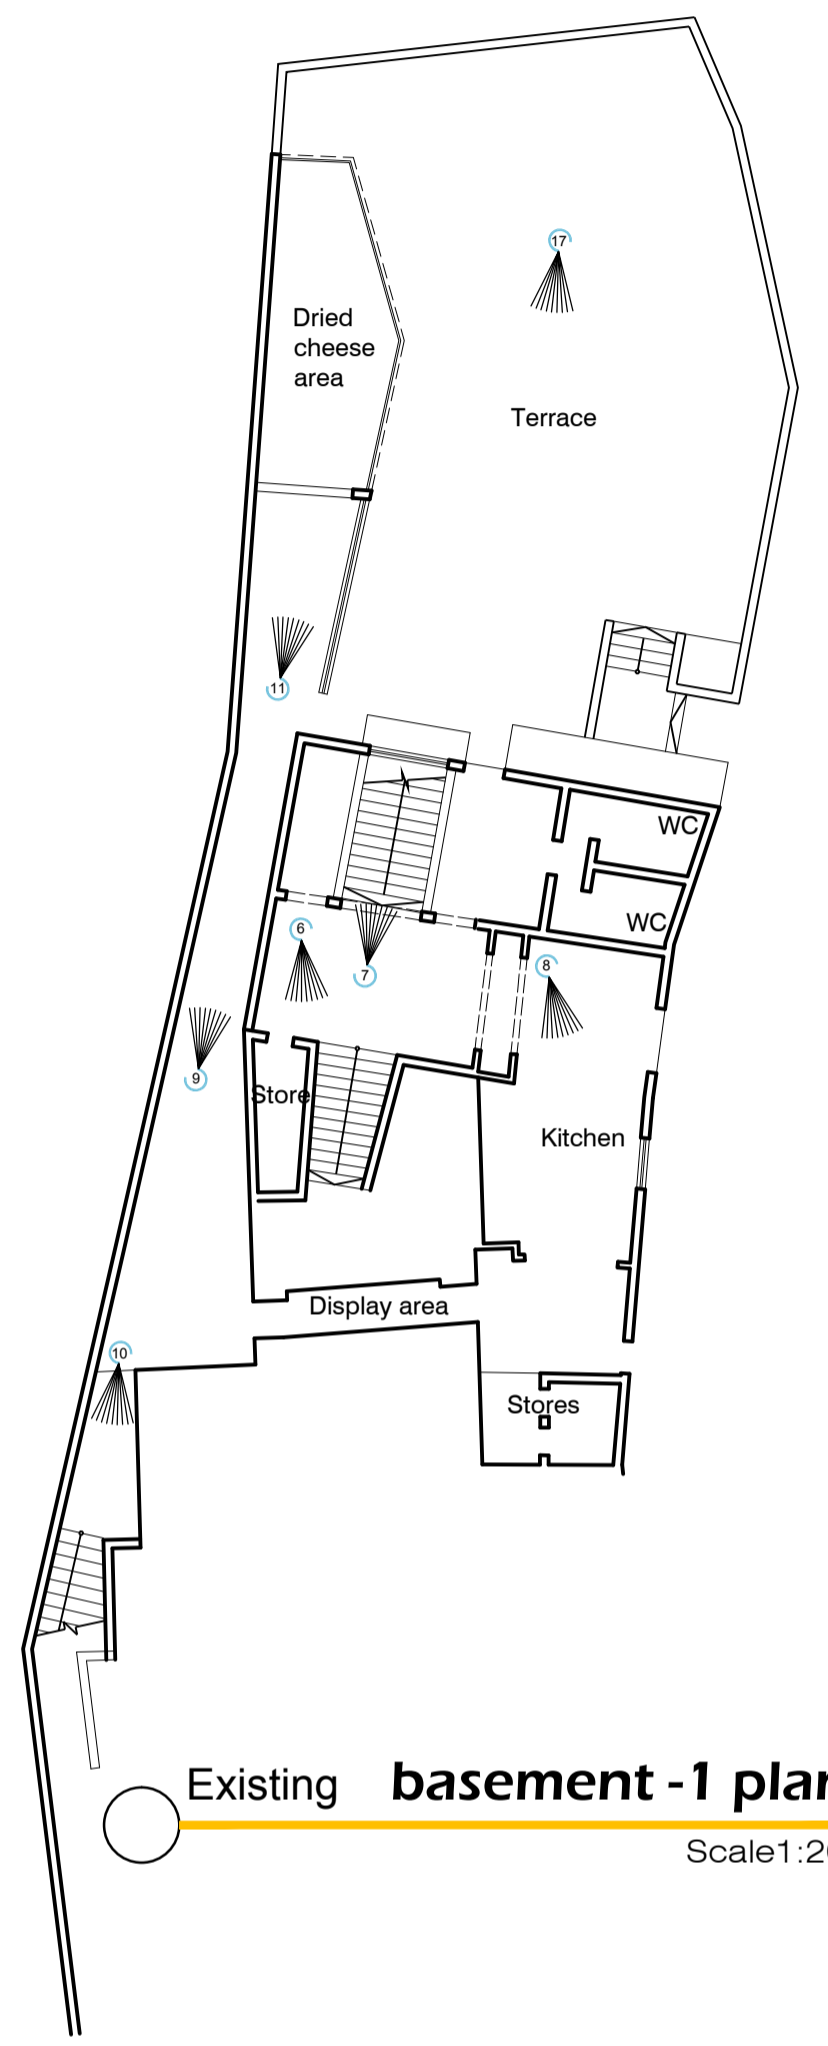

Existing **basement -1 plan**
Scale 1:200

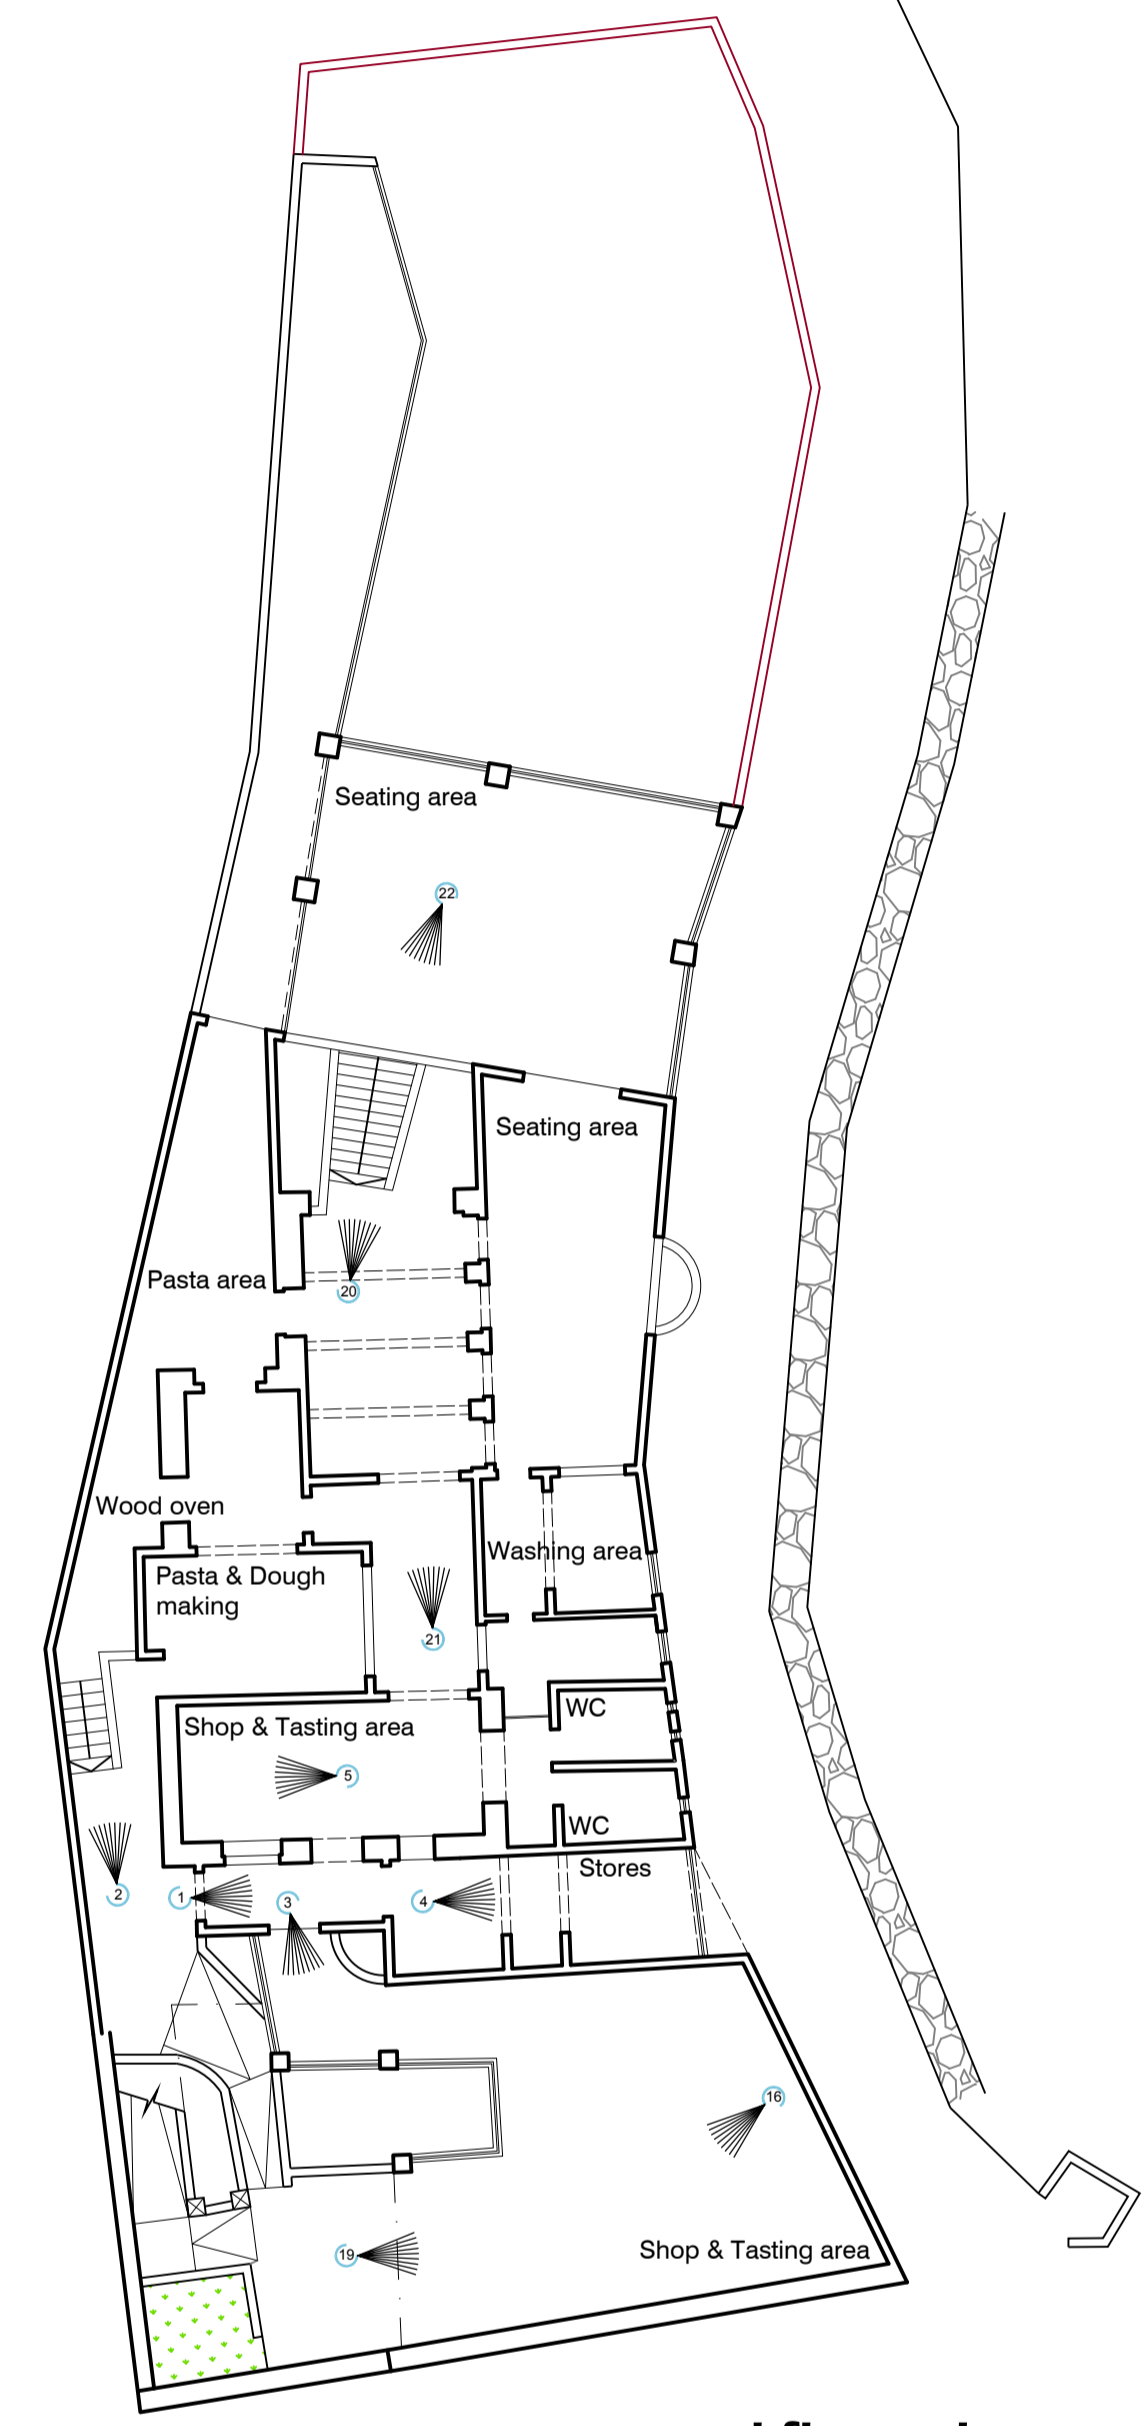

Existing **ground floor plan**
Scale 1:200

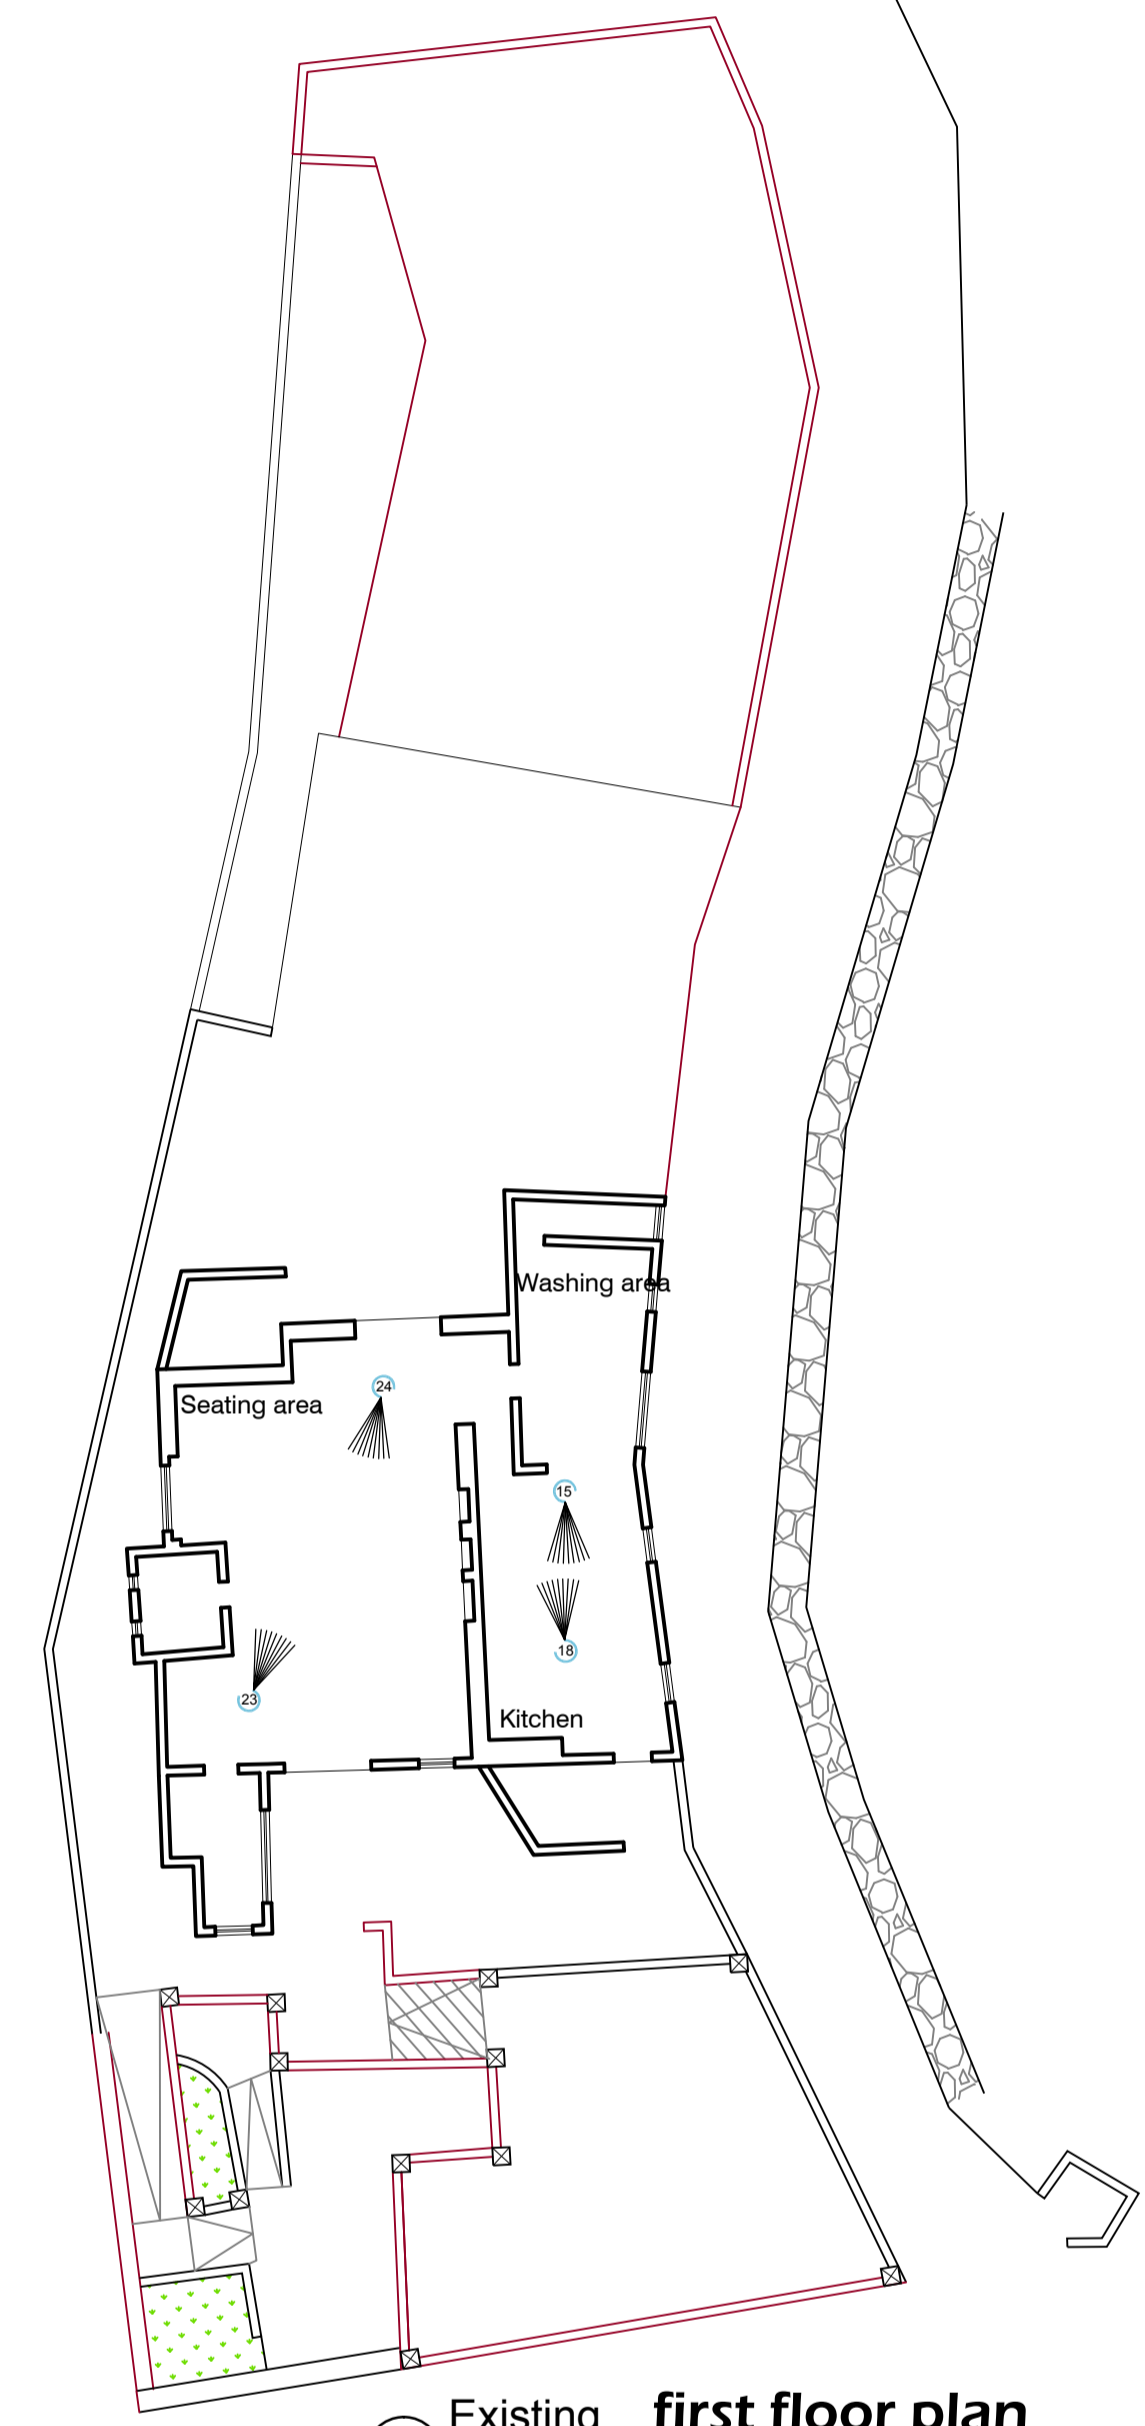

Existing **first floor plan**
Scale 1:200

