




Proposed Front Elevation Scale 1:100
 clean copy

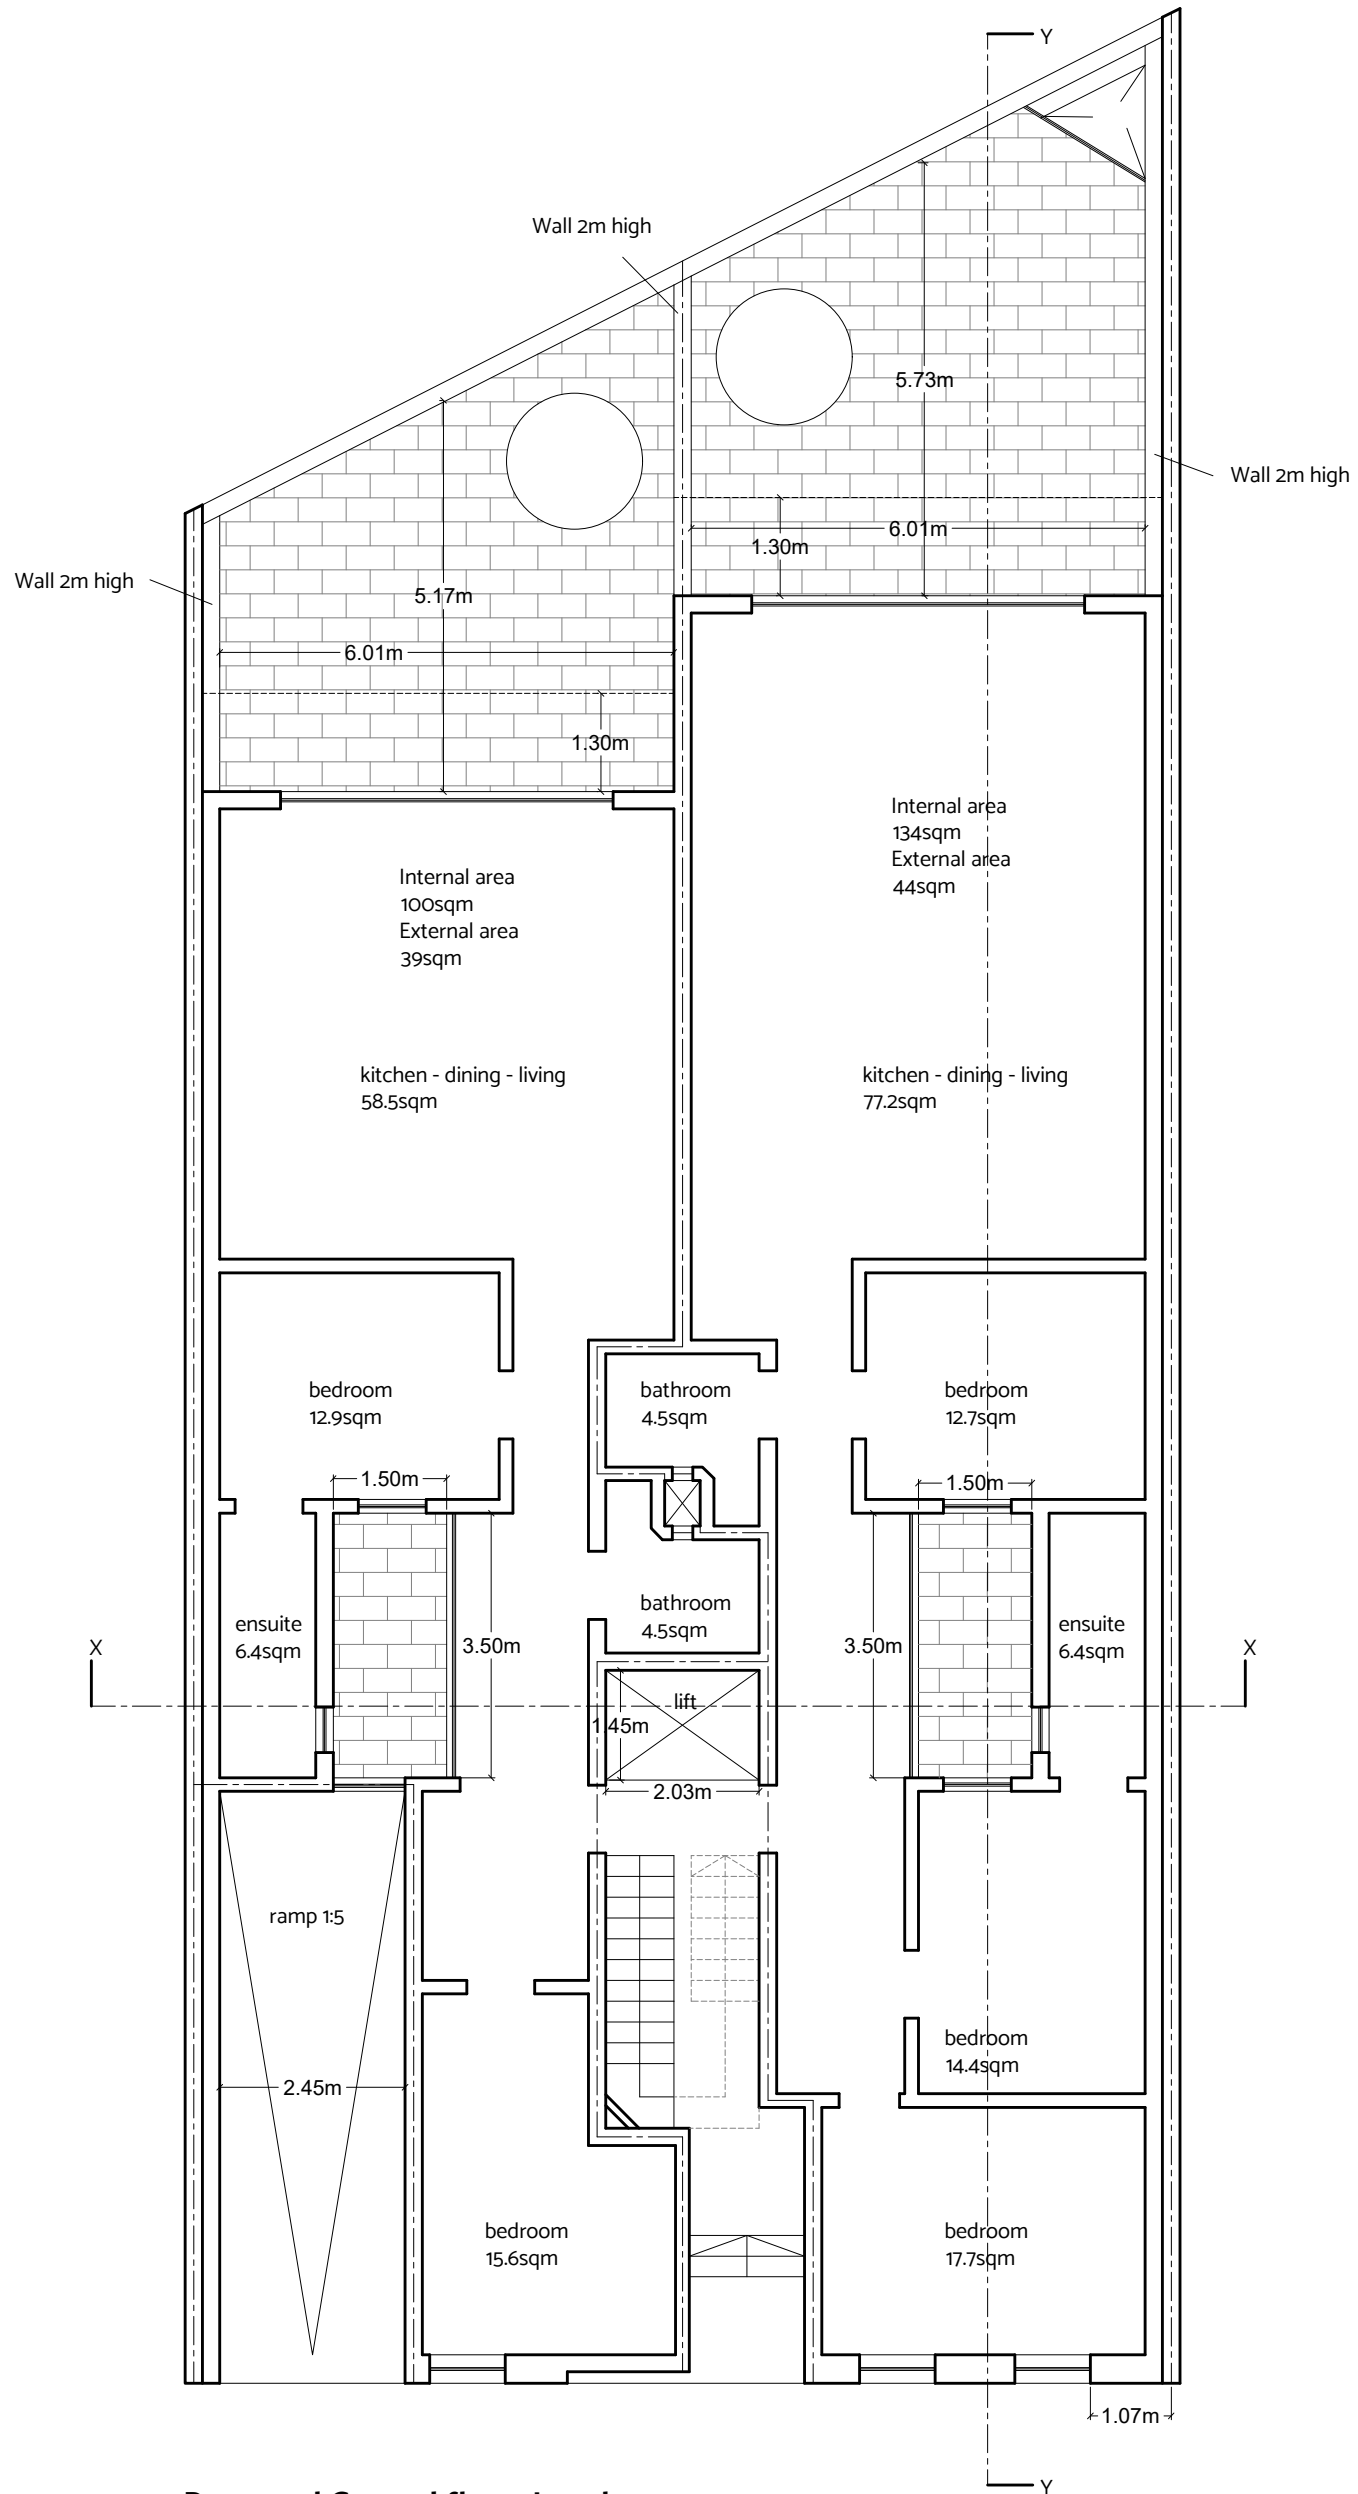


Proposed Ground floor Level Scale 1:100
clean copy

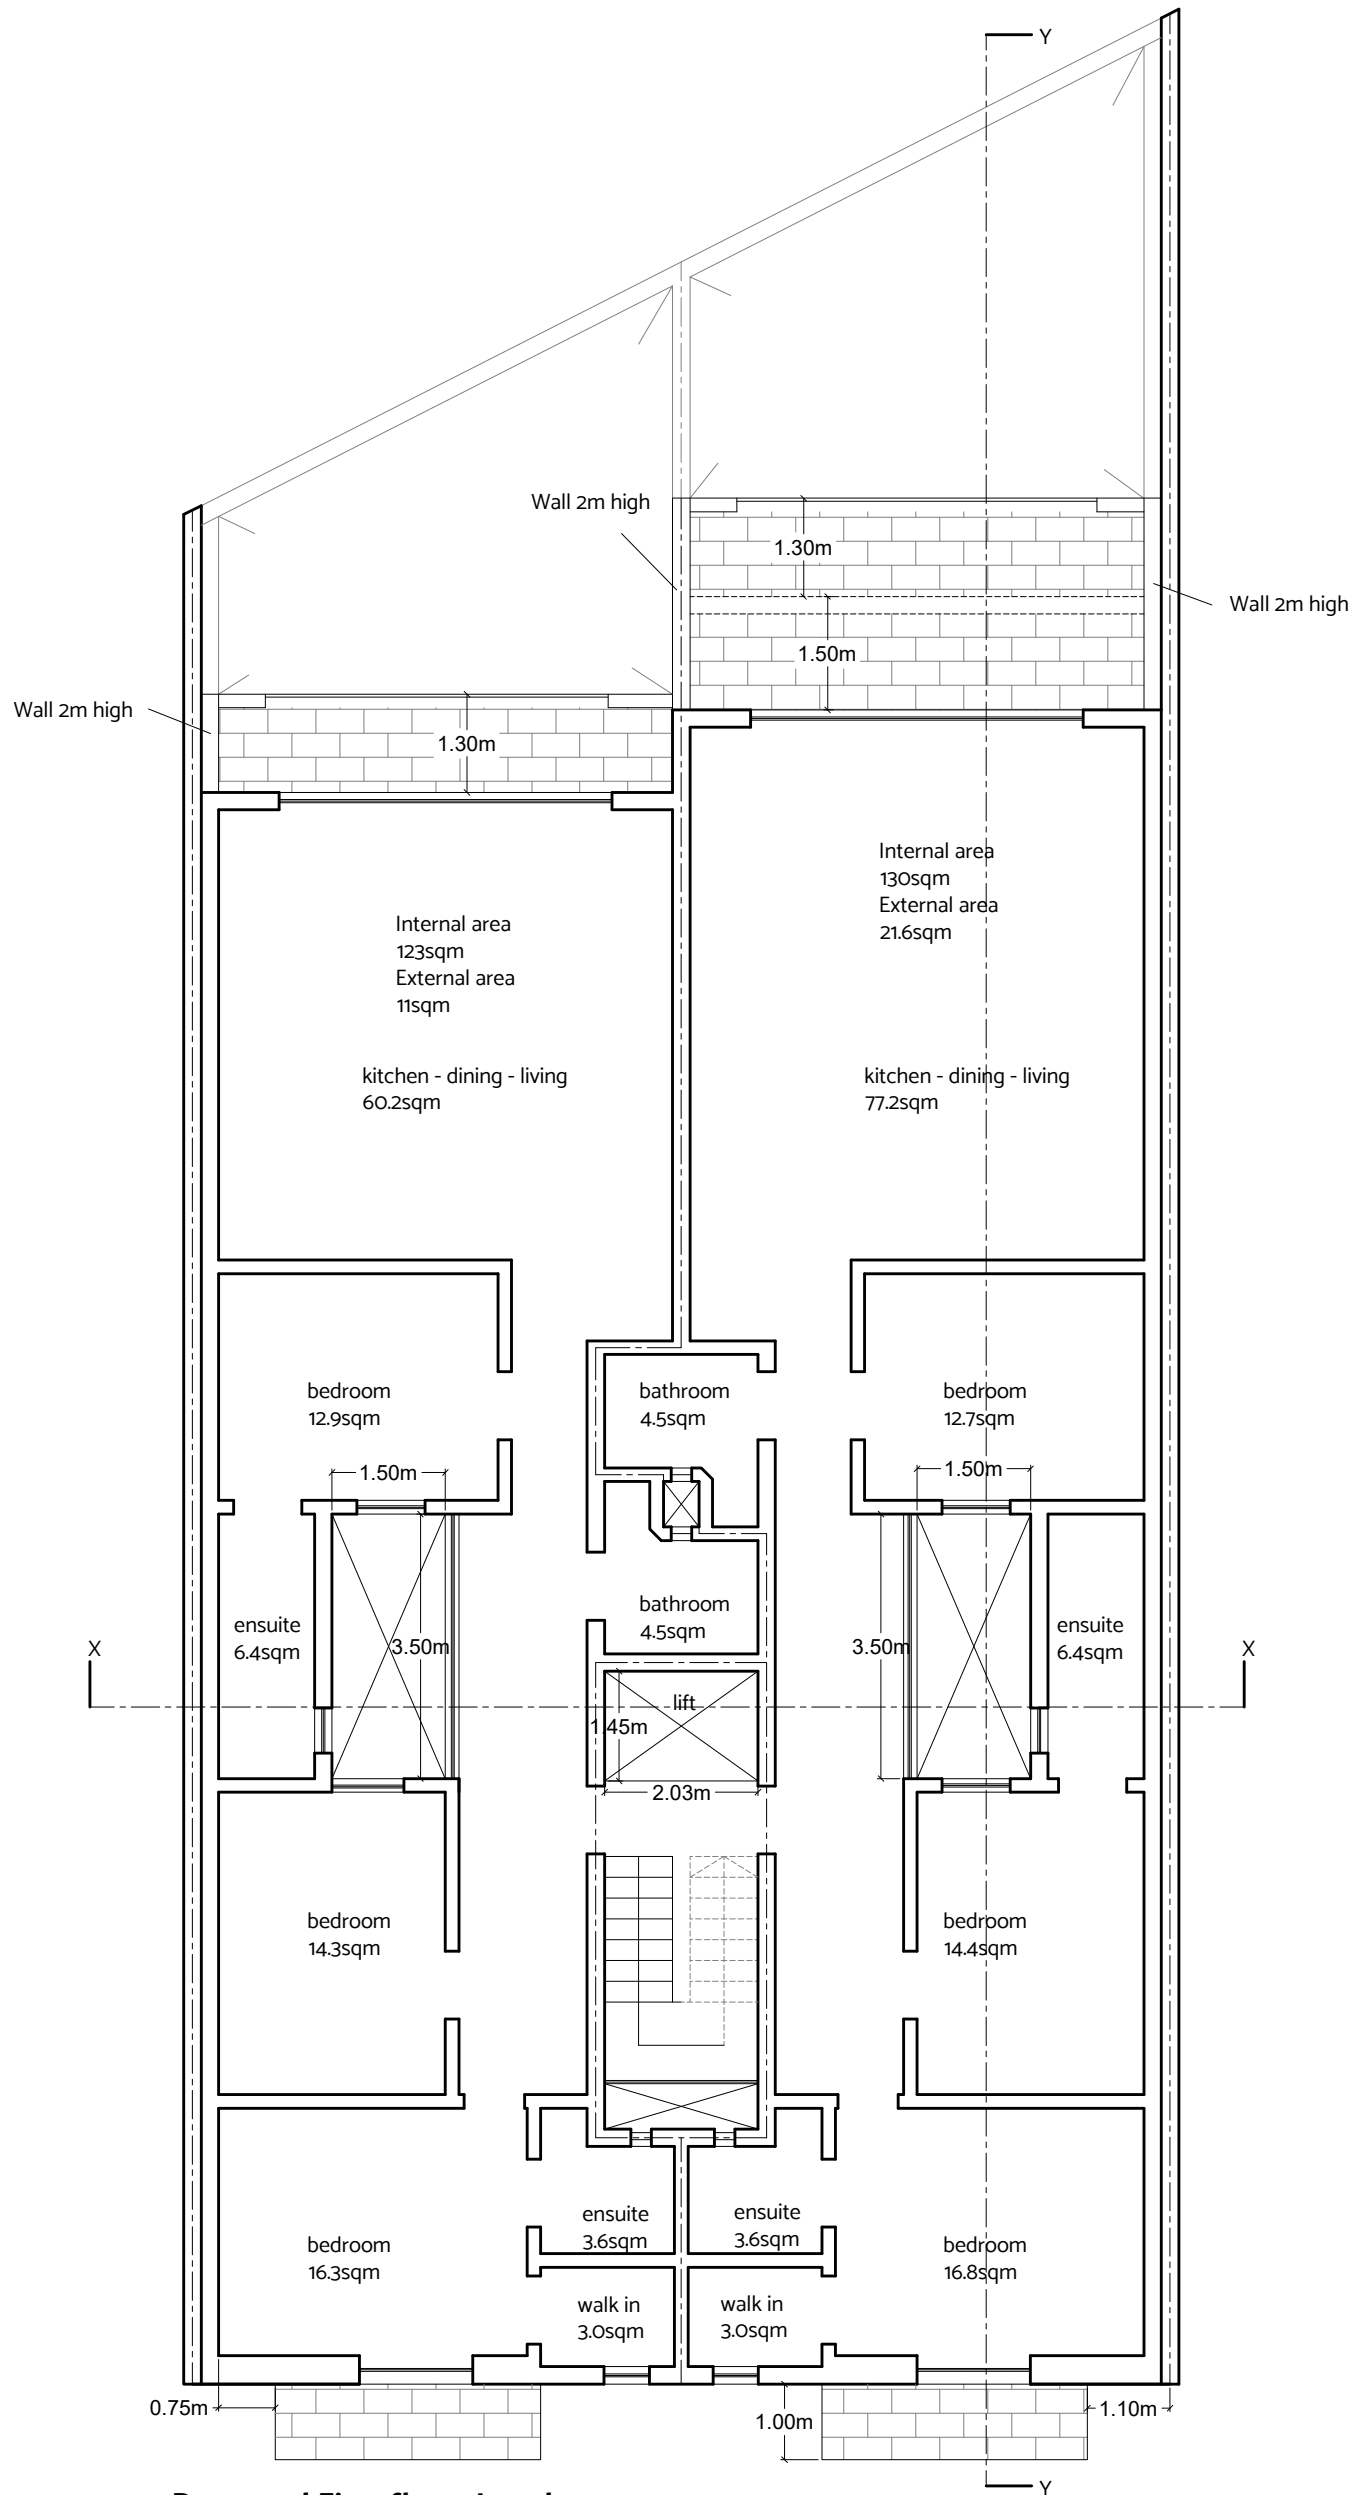

Proposed First floor Level Scale 1:100
clean copy

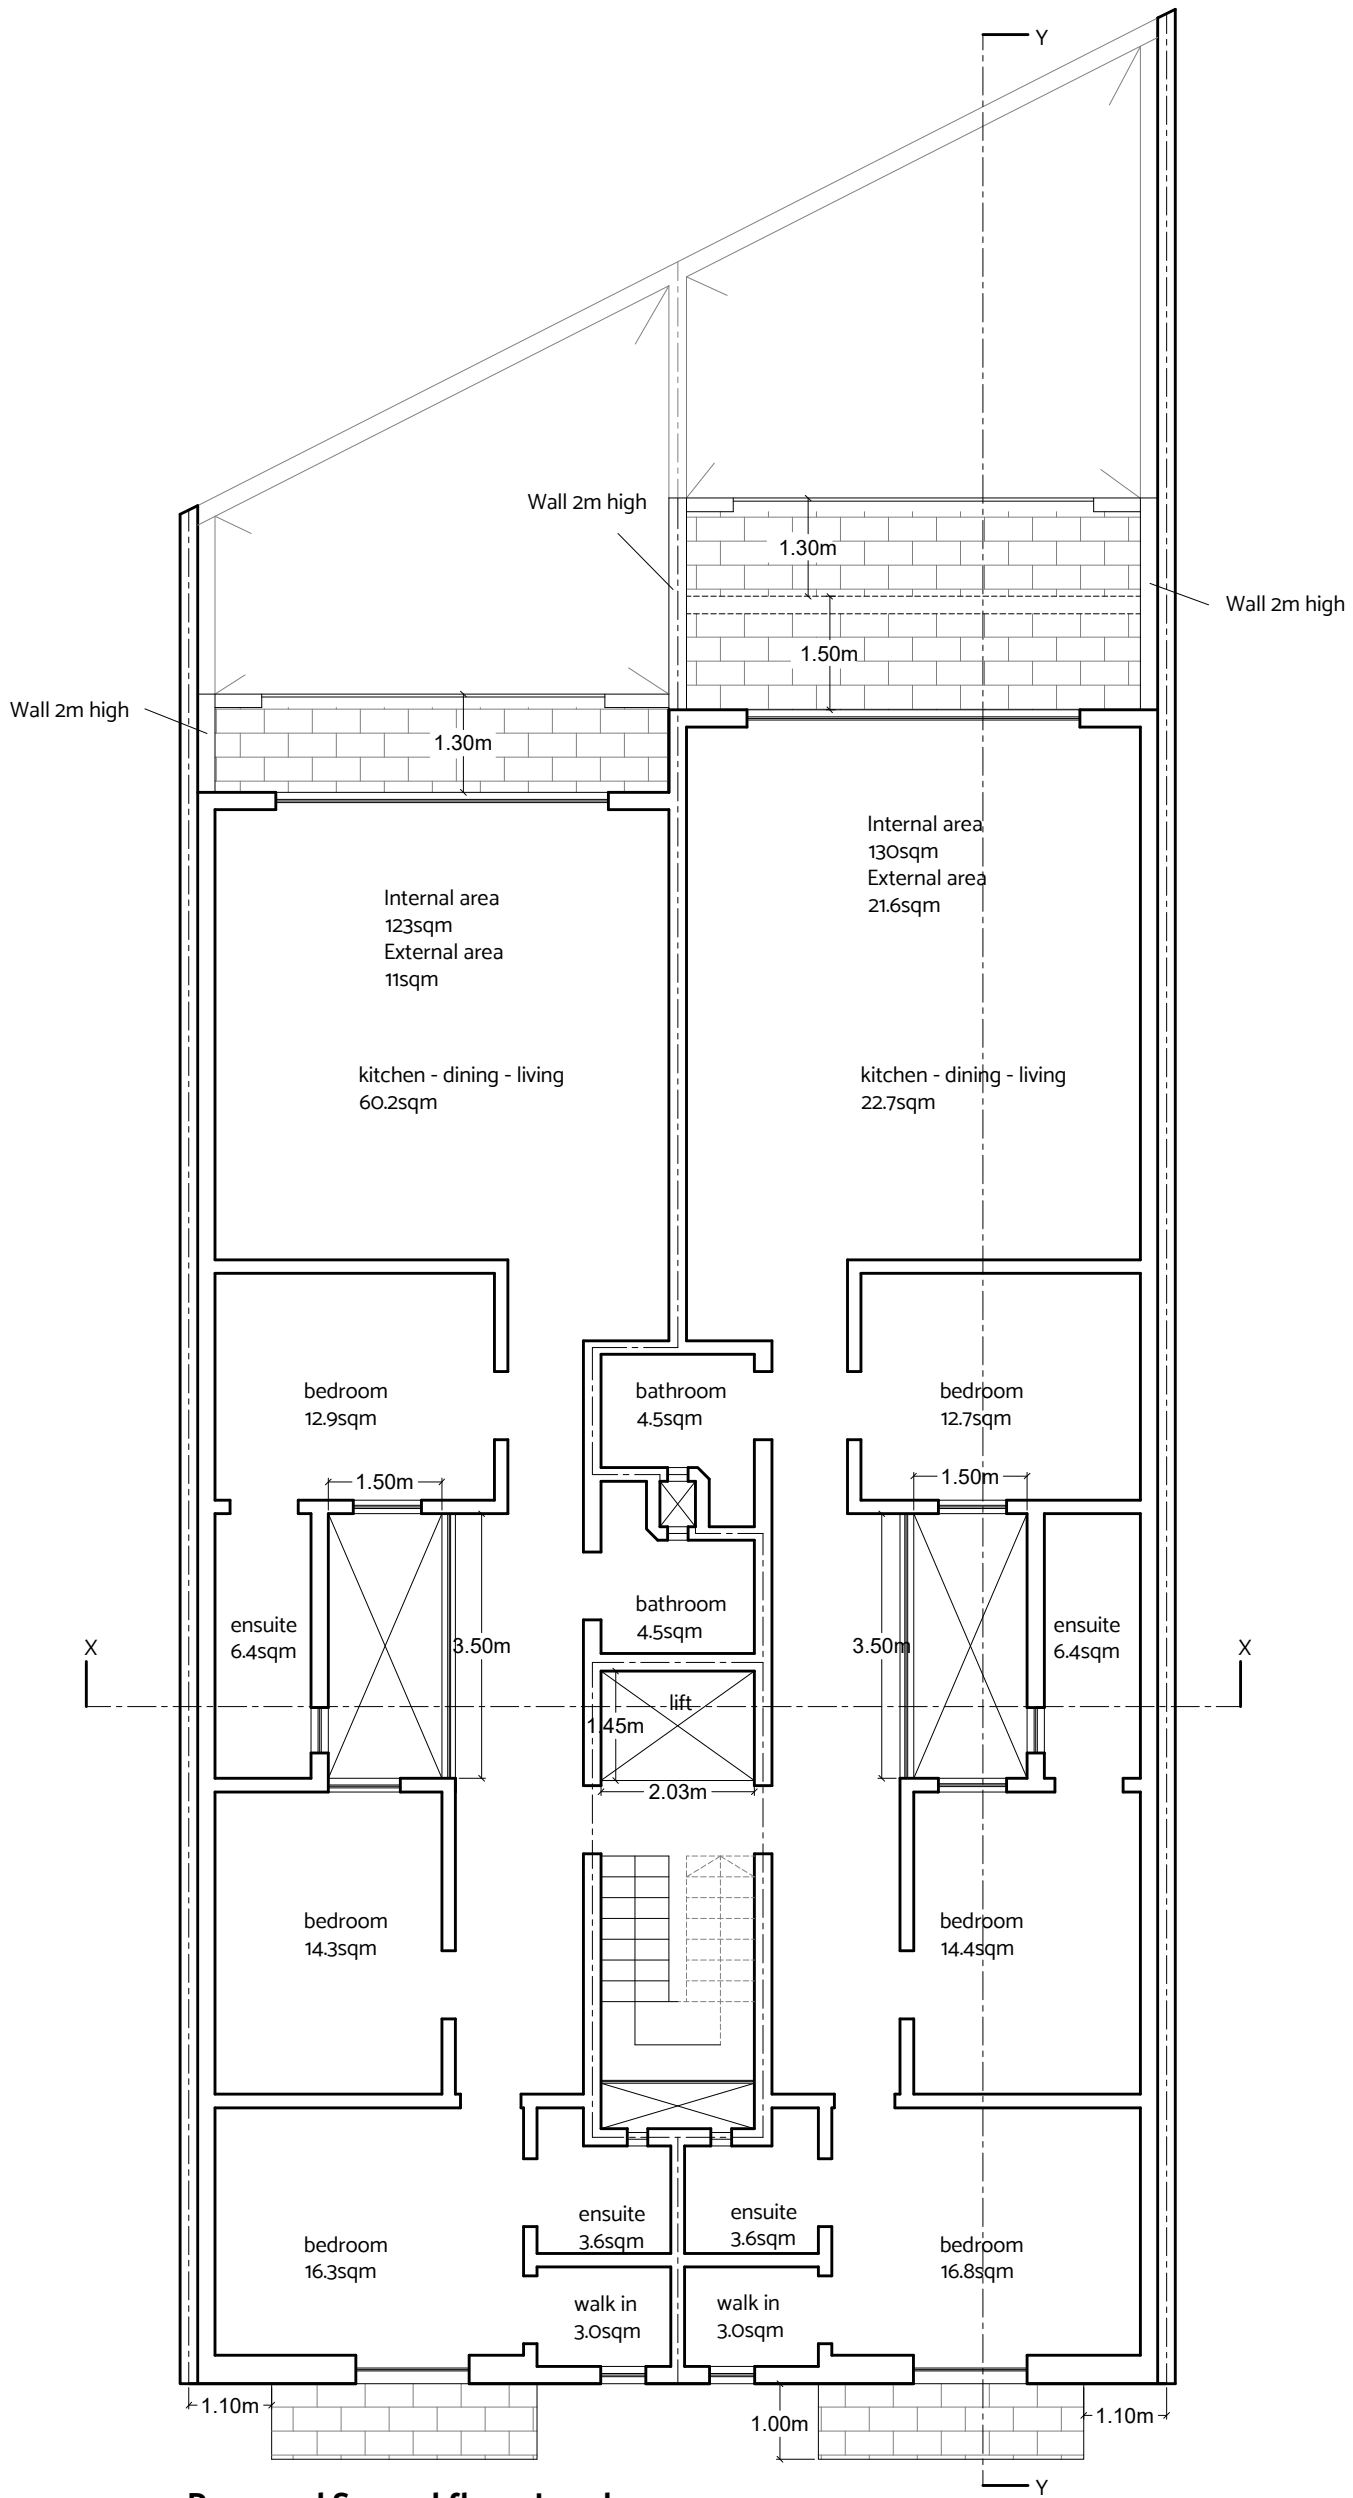


Proposed Second floor Level Scale 1:100
clean copy

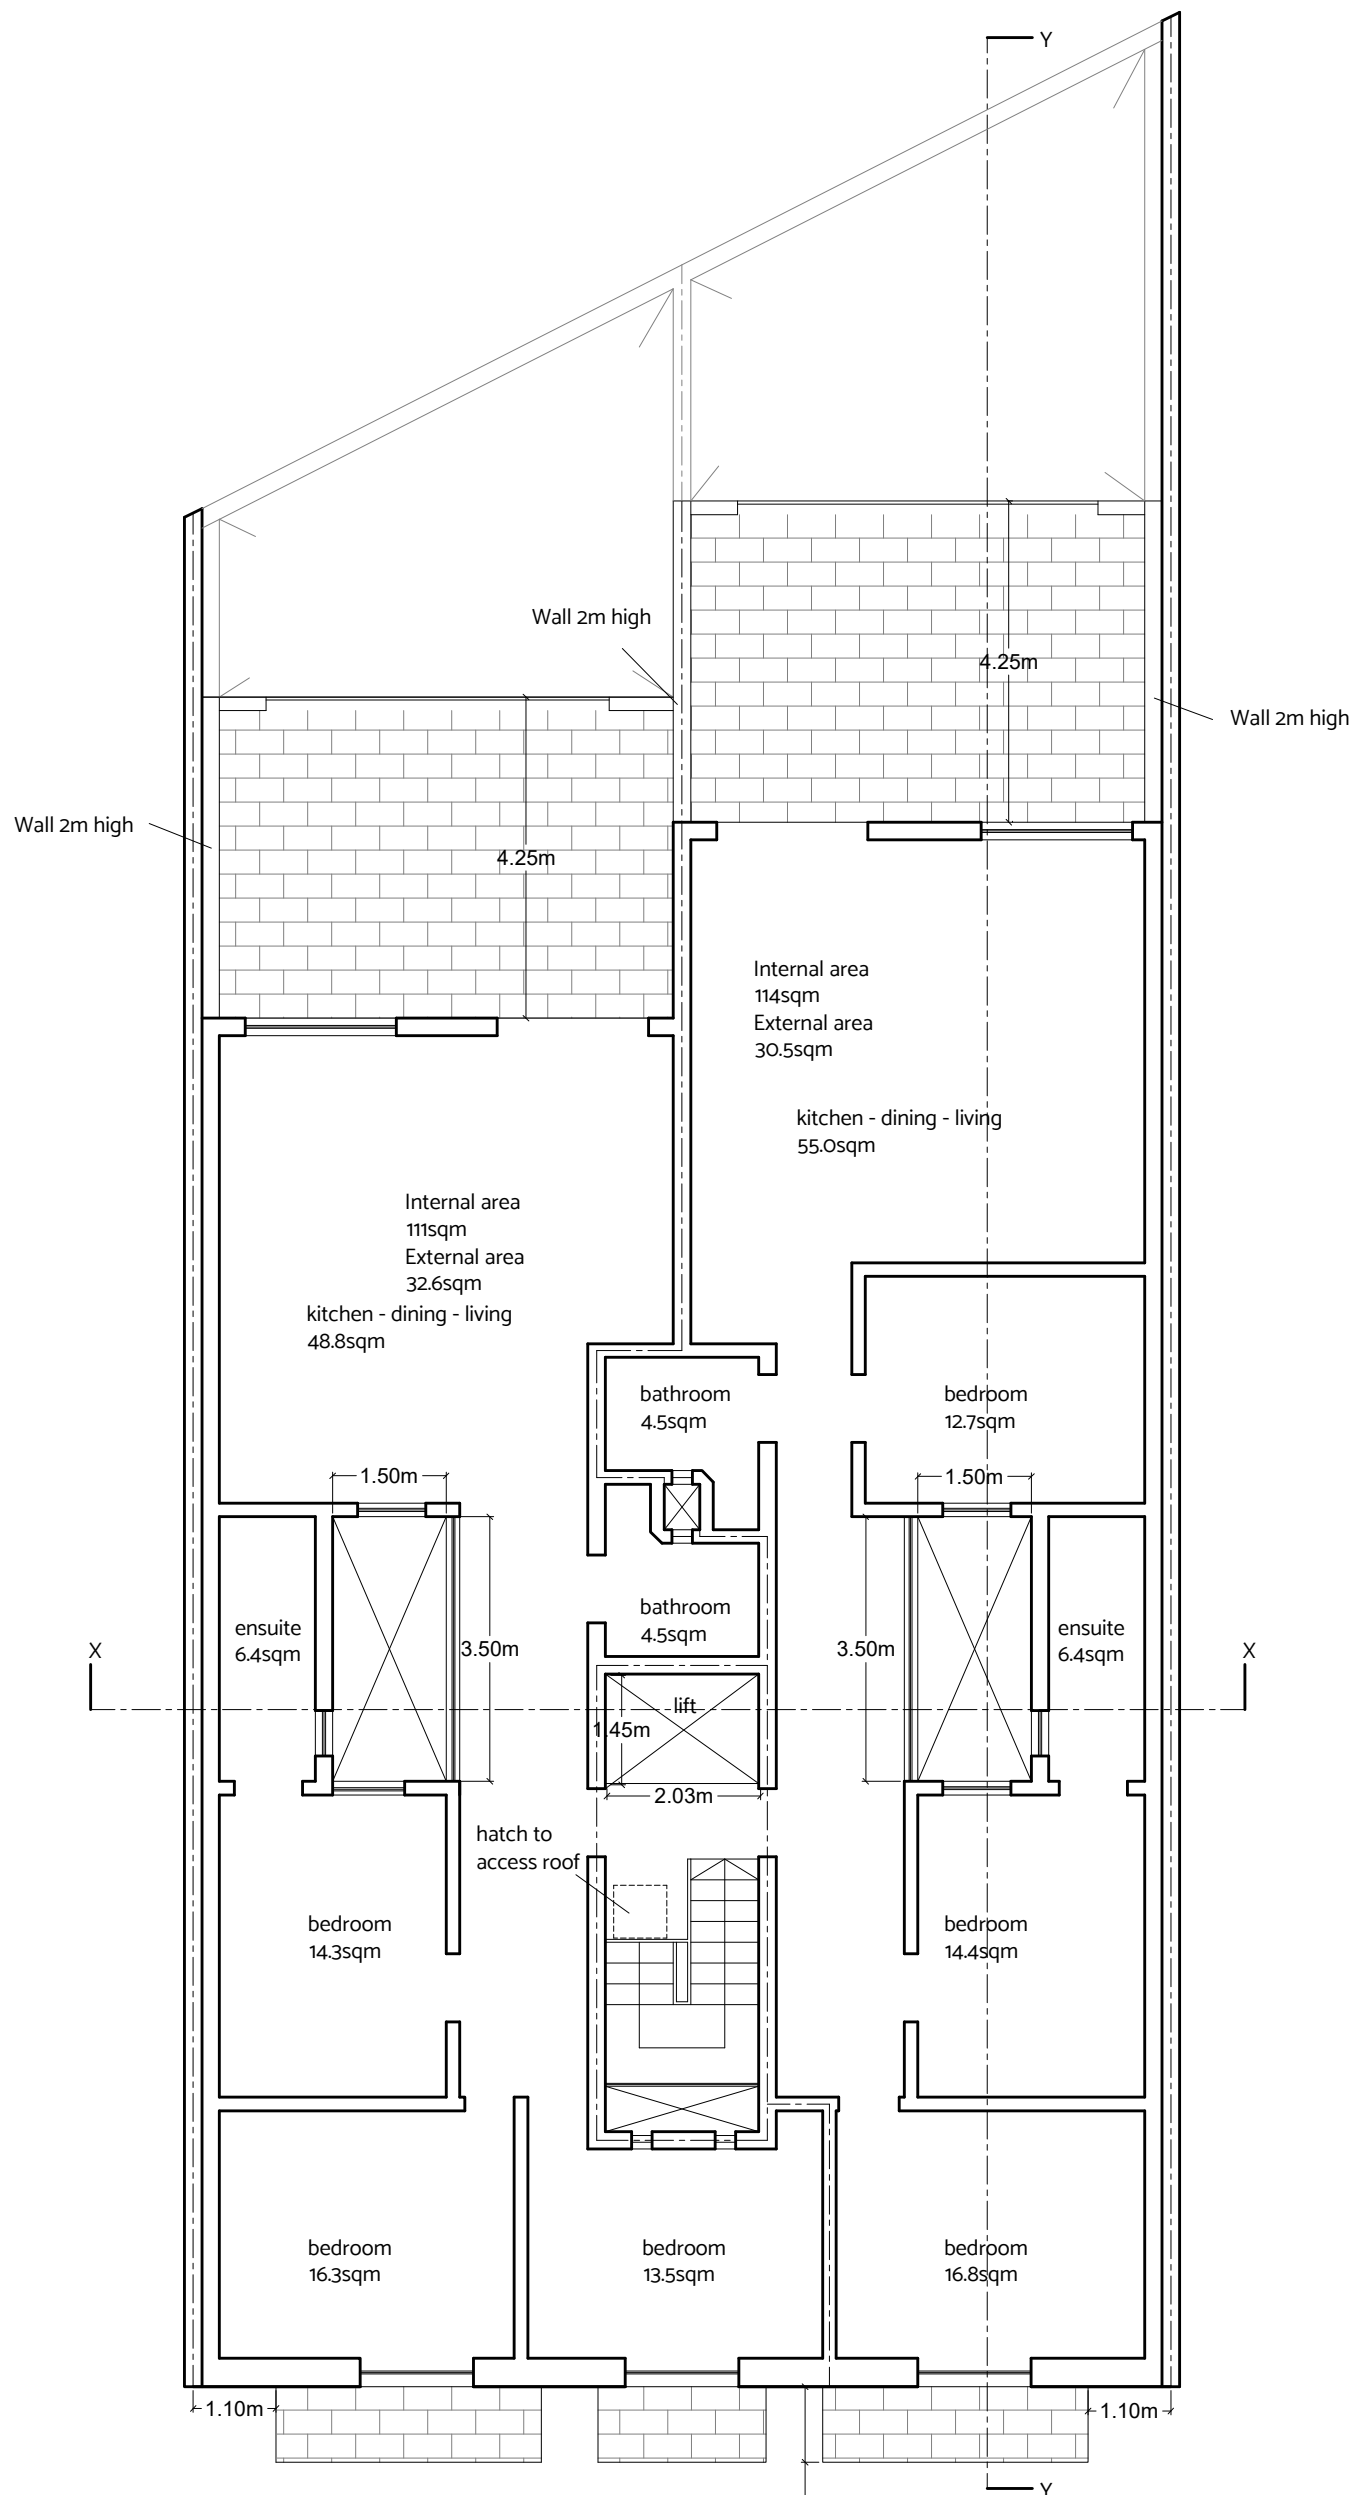

Proposed Receded floor Level Scale 1:100


clean copy

1.00m

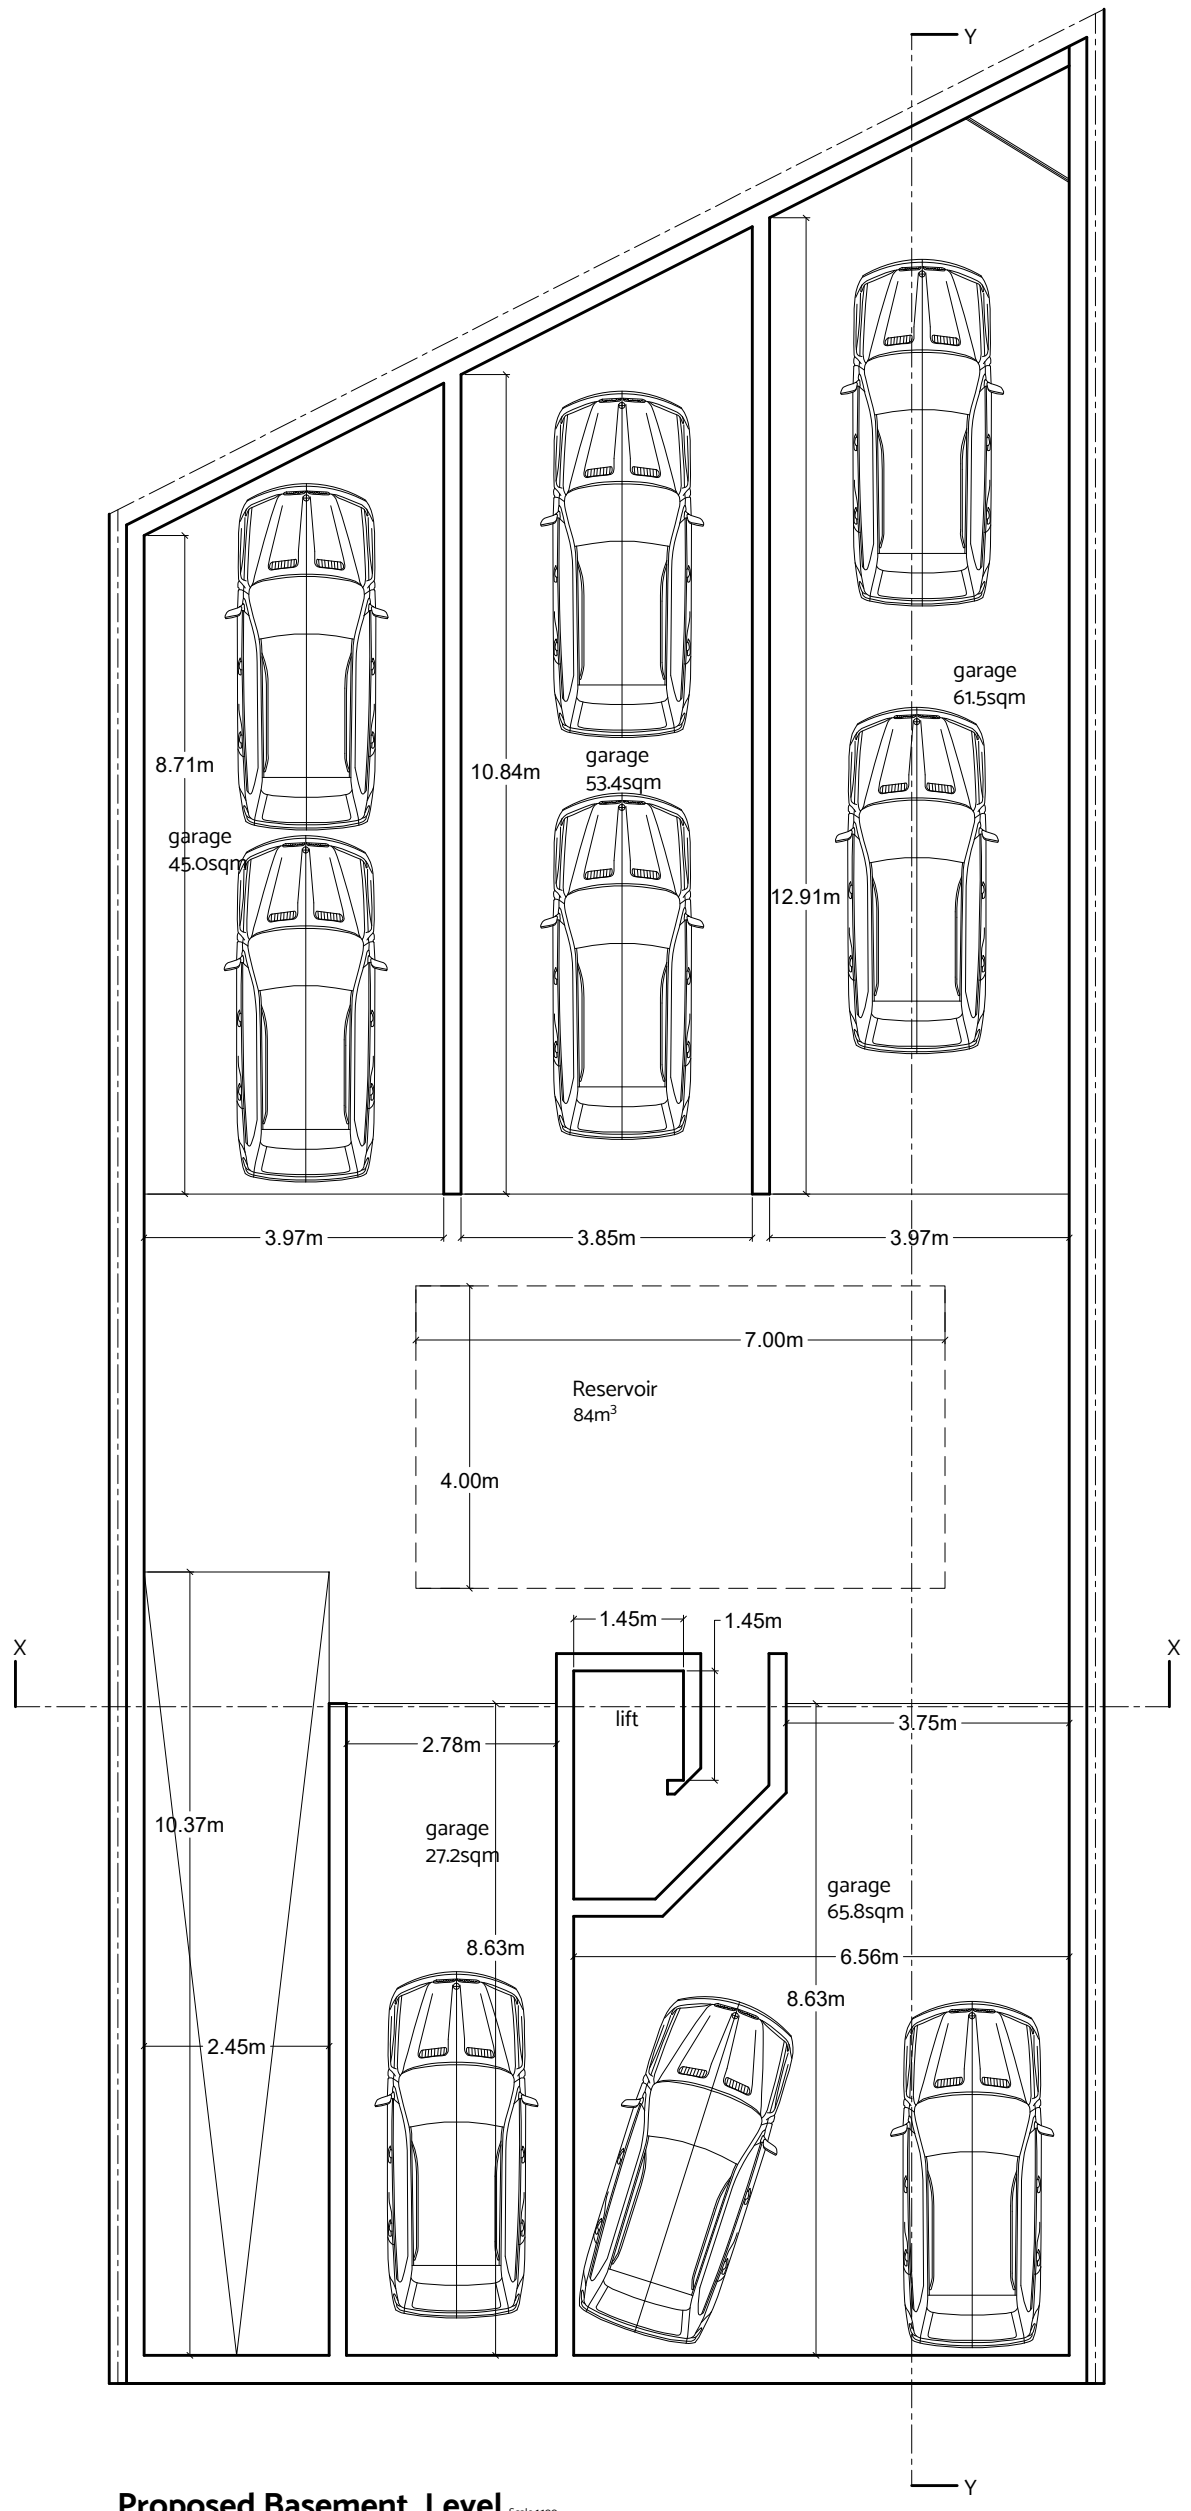


Proposed Basement Level Scale 1:100


clean copy

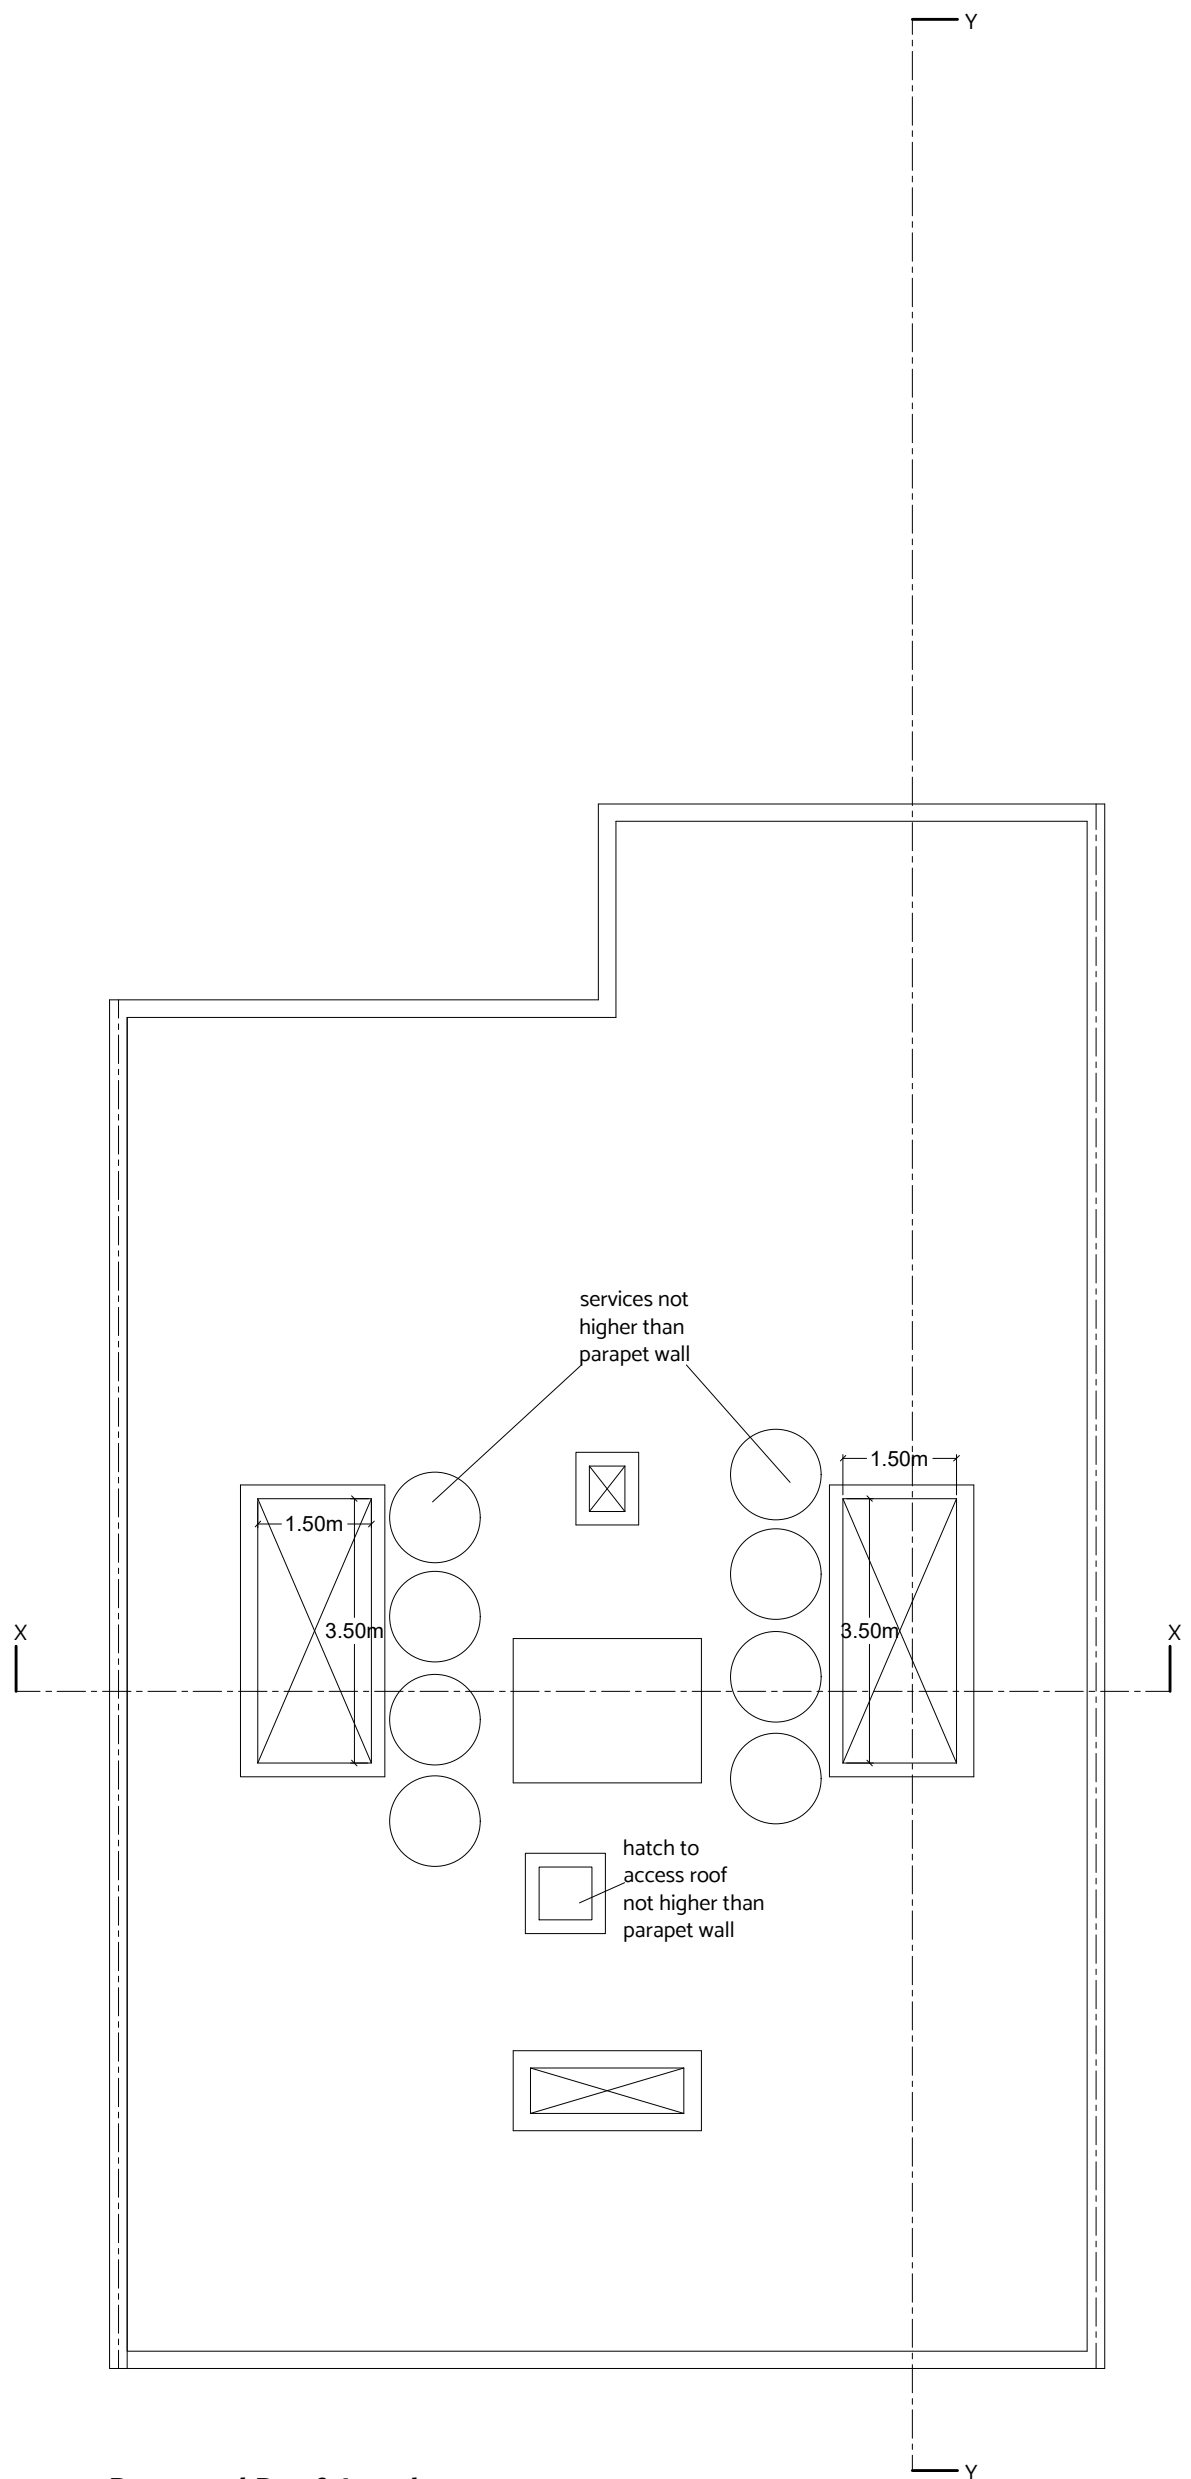

Proposed Roof Level Scale 1:100
clean copy

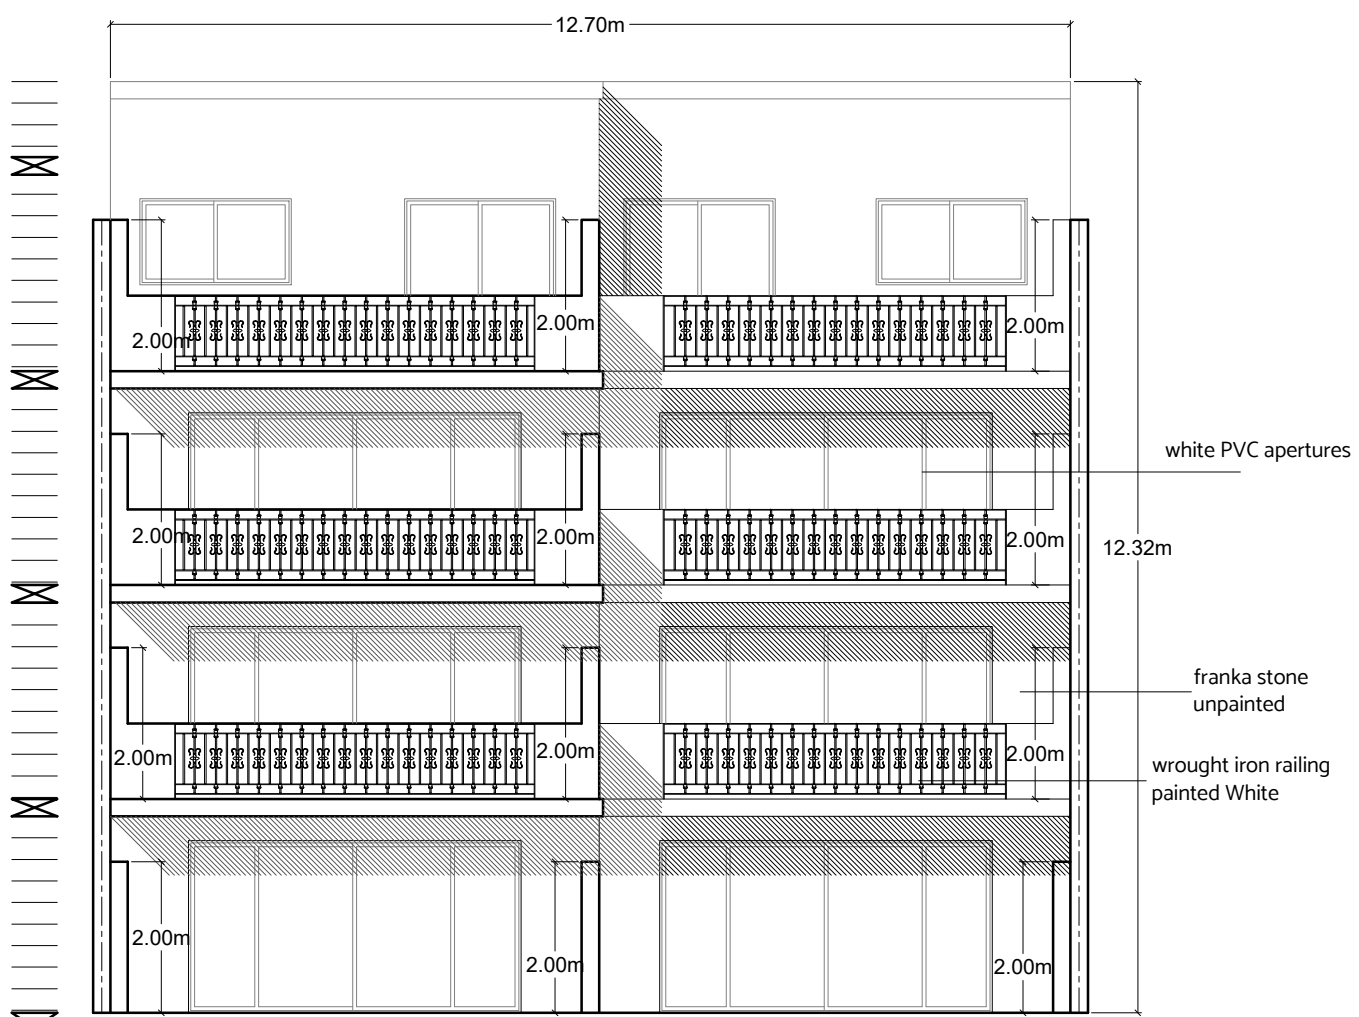

Proposed Back Elevation Scale 1:100
clean copy

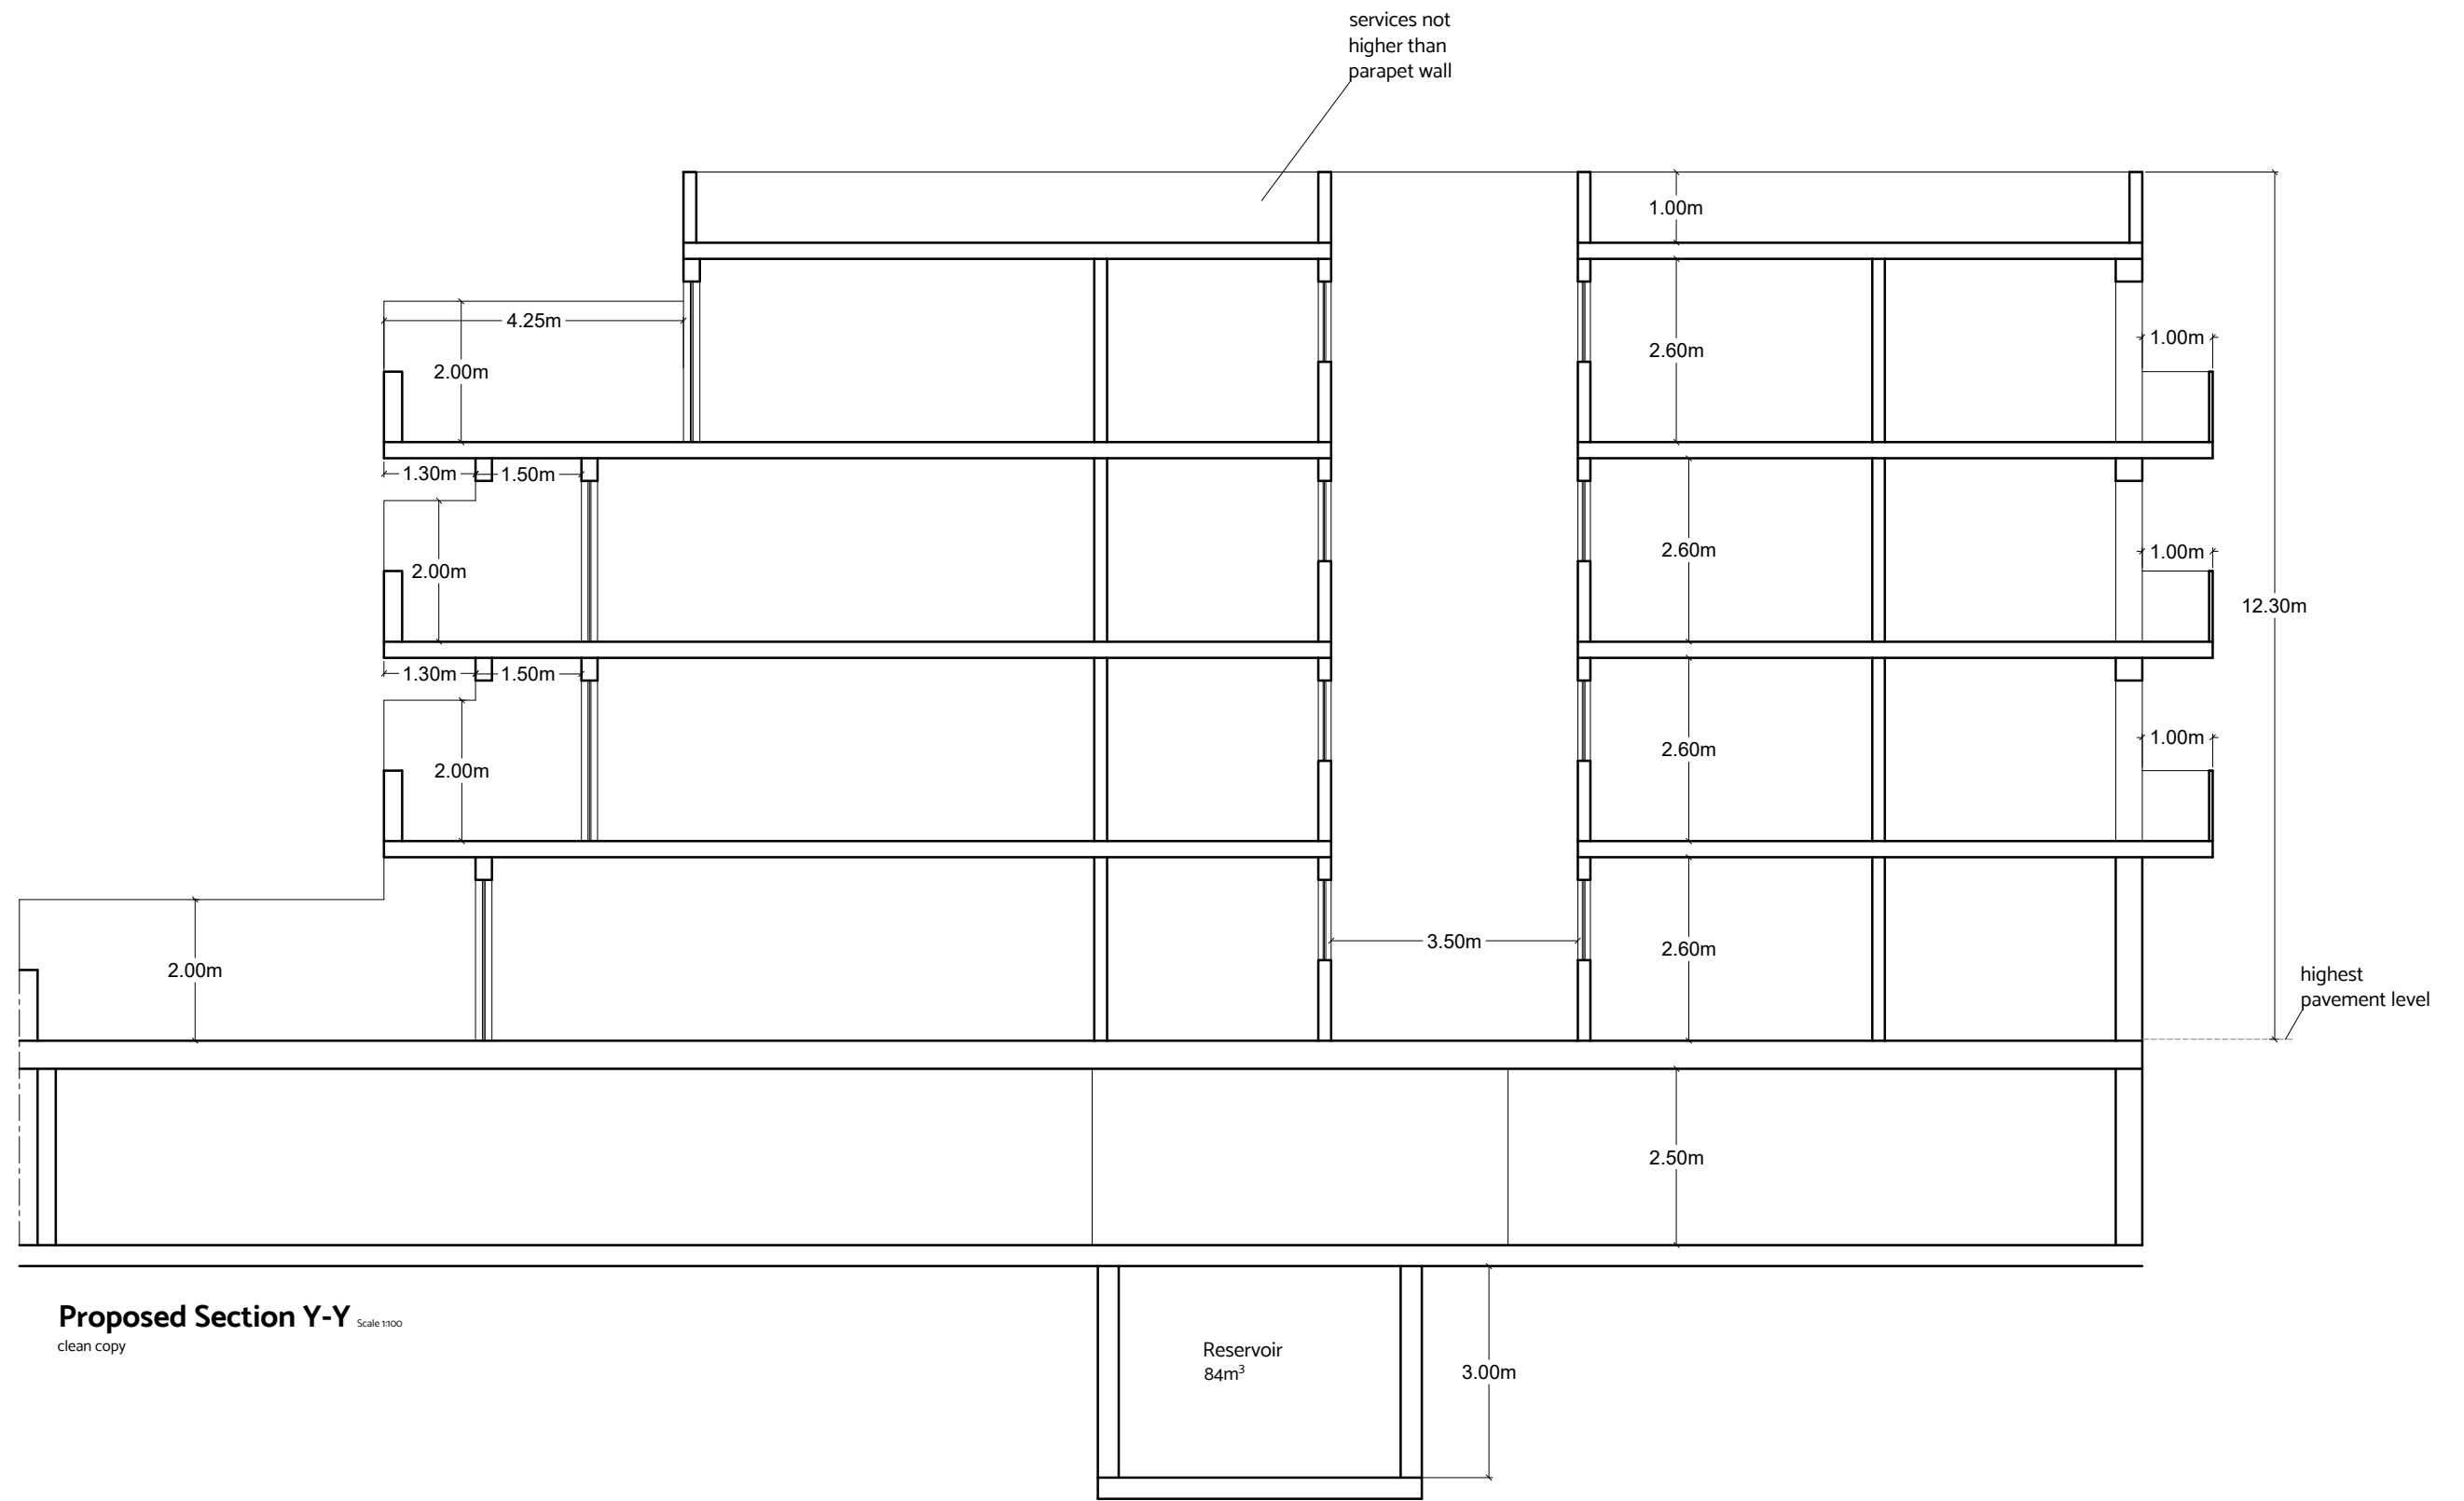

Proposed Section Y-Y Scale 1:100
clean copy