




Roofed Area: 61.17 sq m

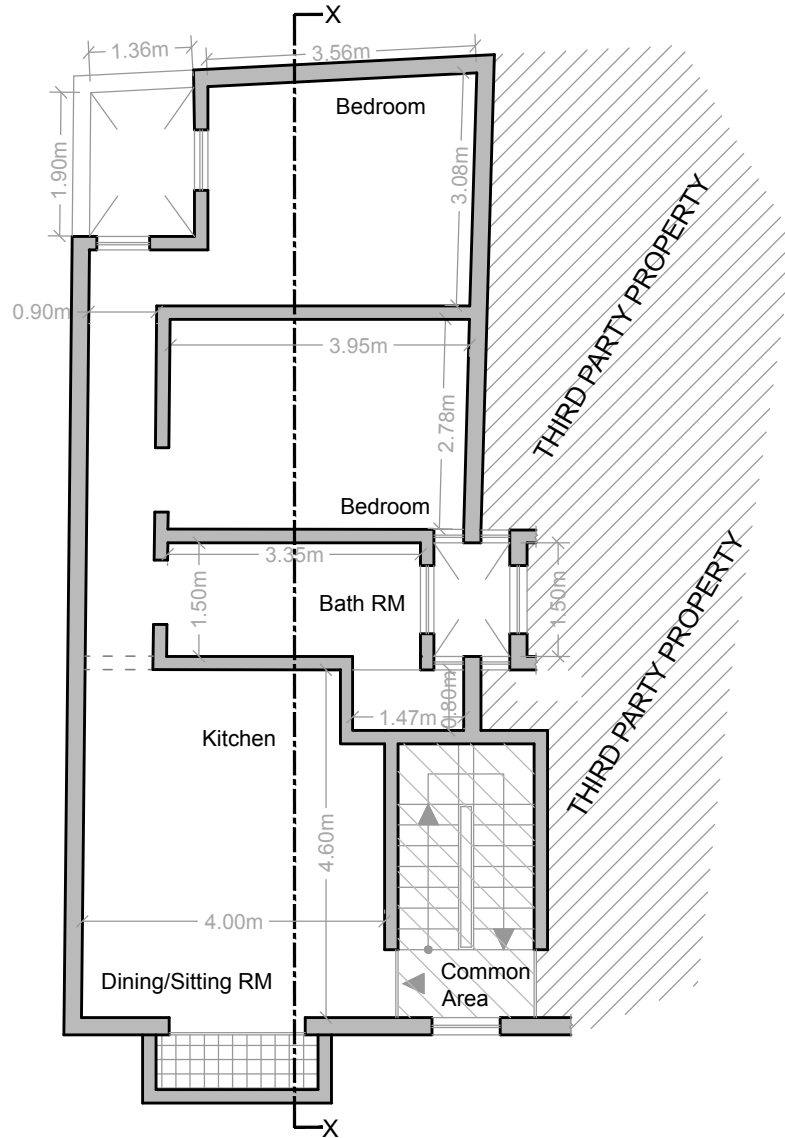

**SECOND FLOOR LEVEL**

scale 1 : 100

 

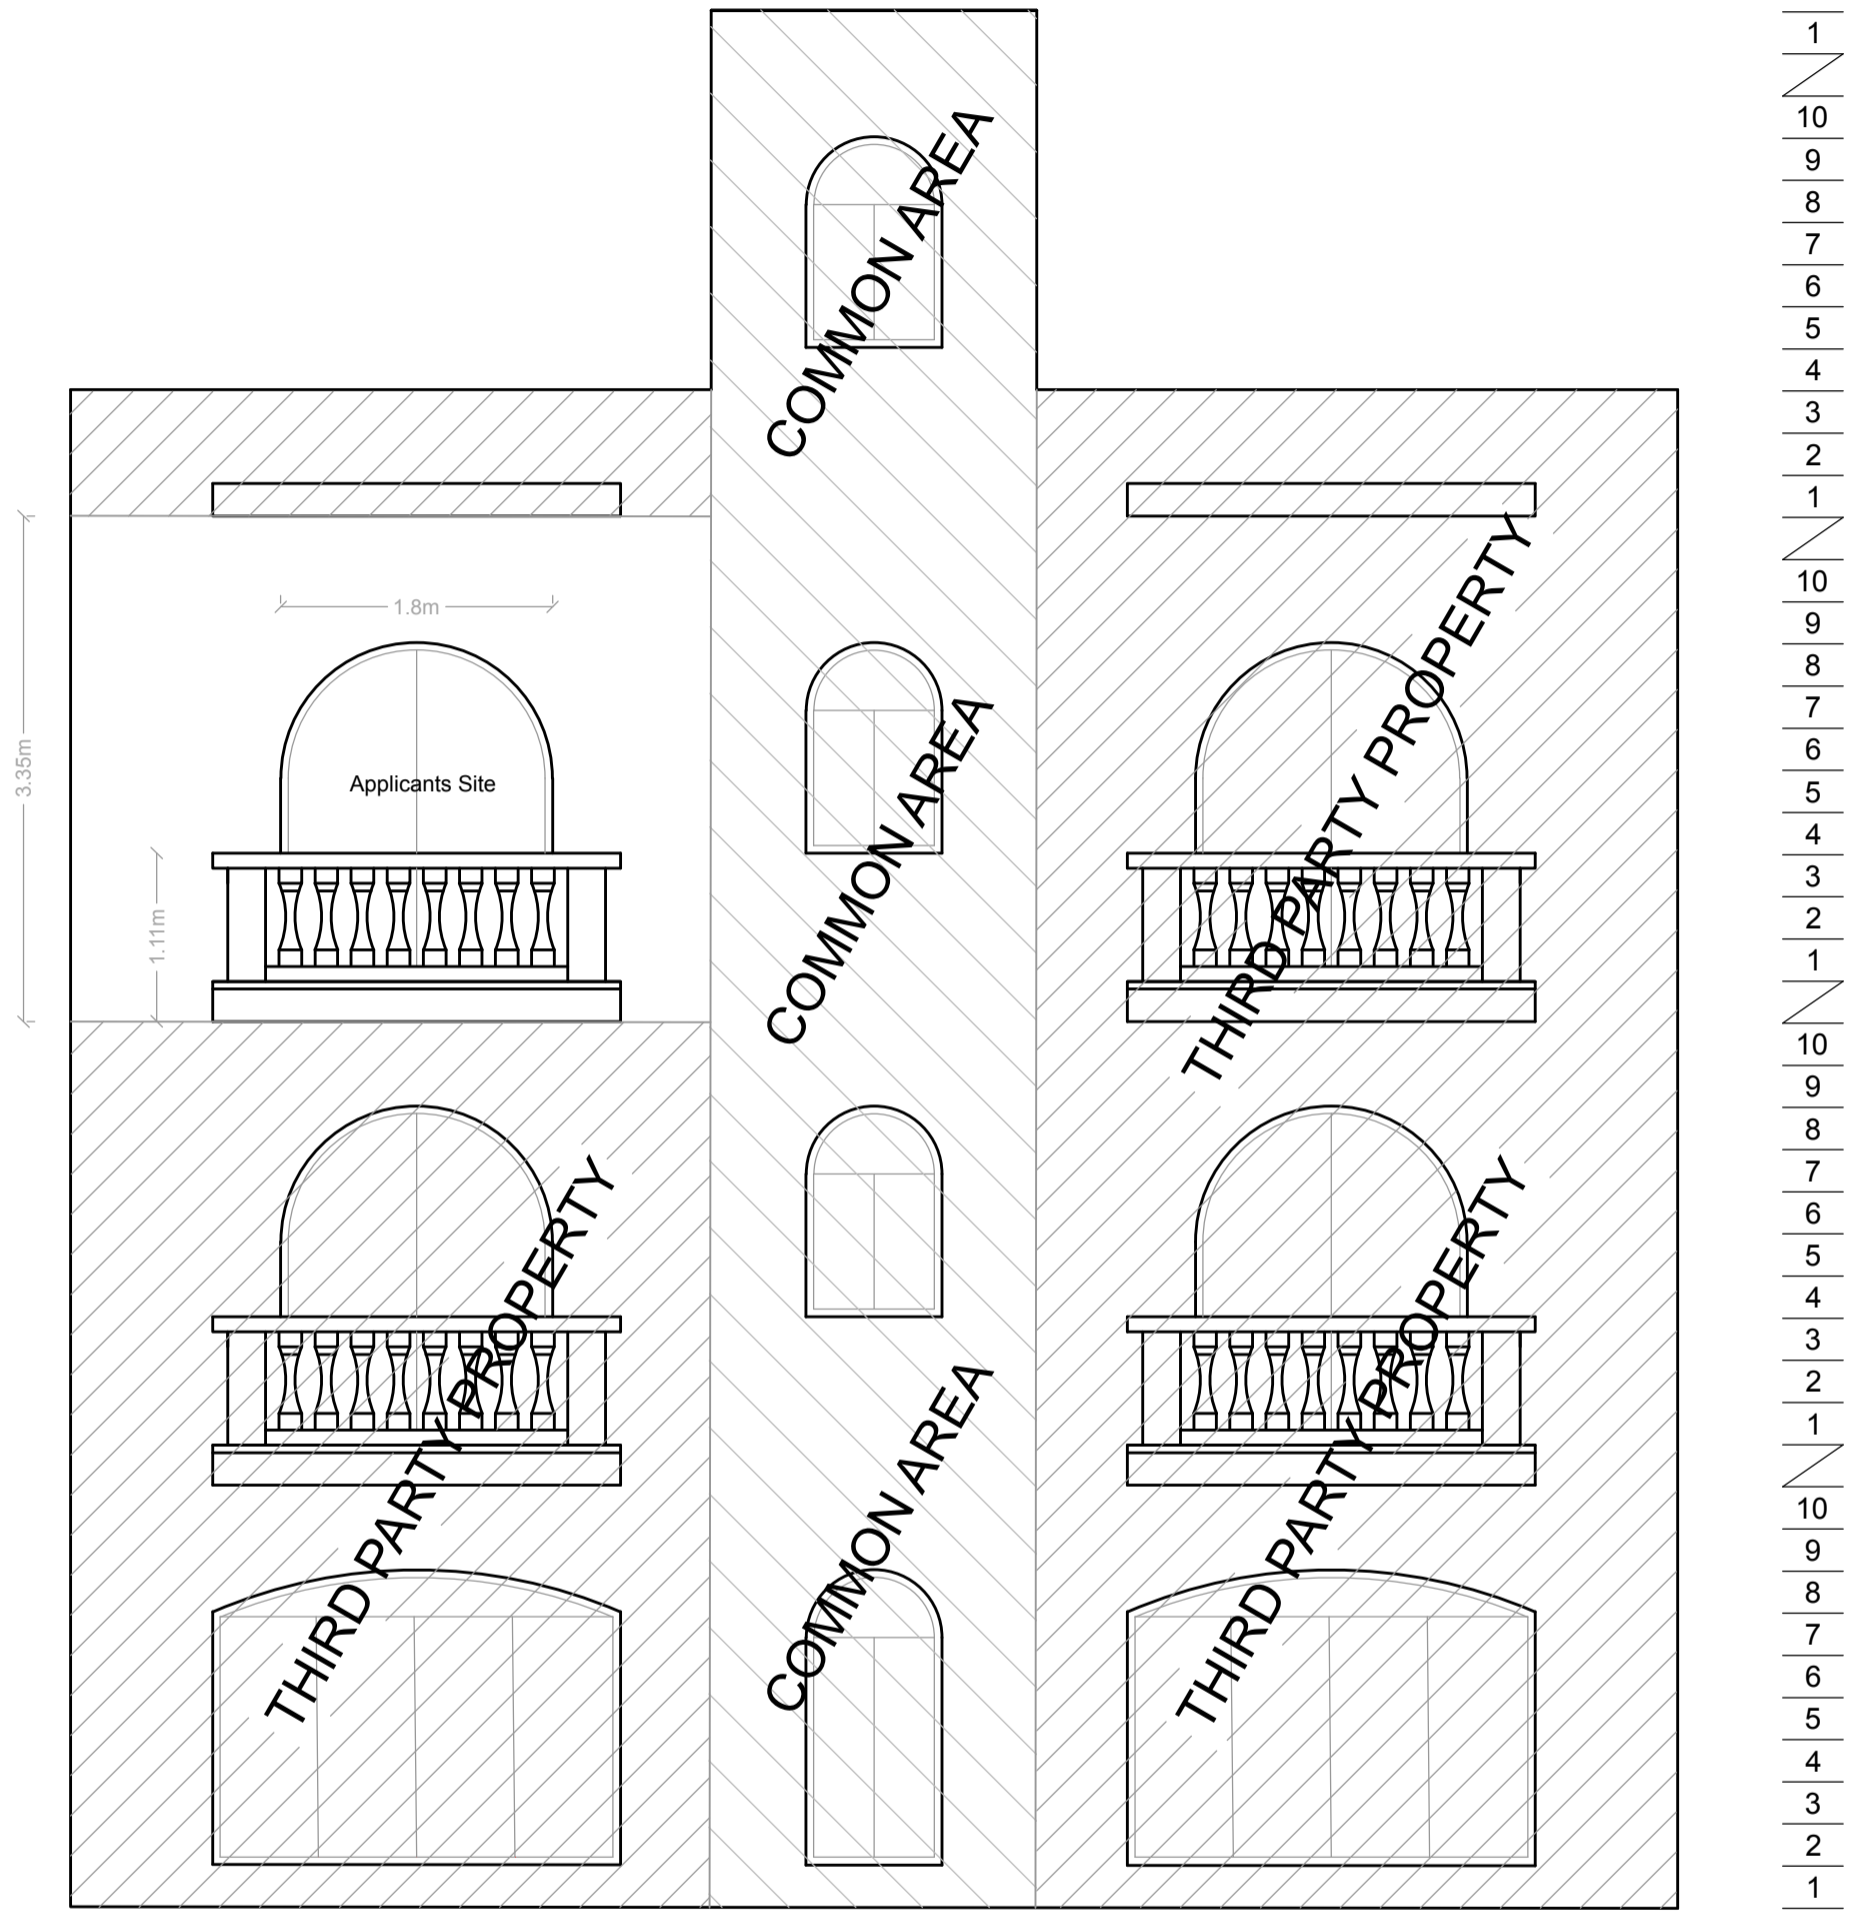

**FRONT ELEVATION**  
scale 1 : 50

