




PROPOSED BASEMENT / FOUNDATIONS PLAN
Scale 1:100

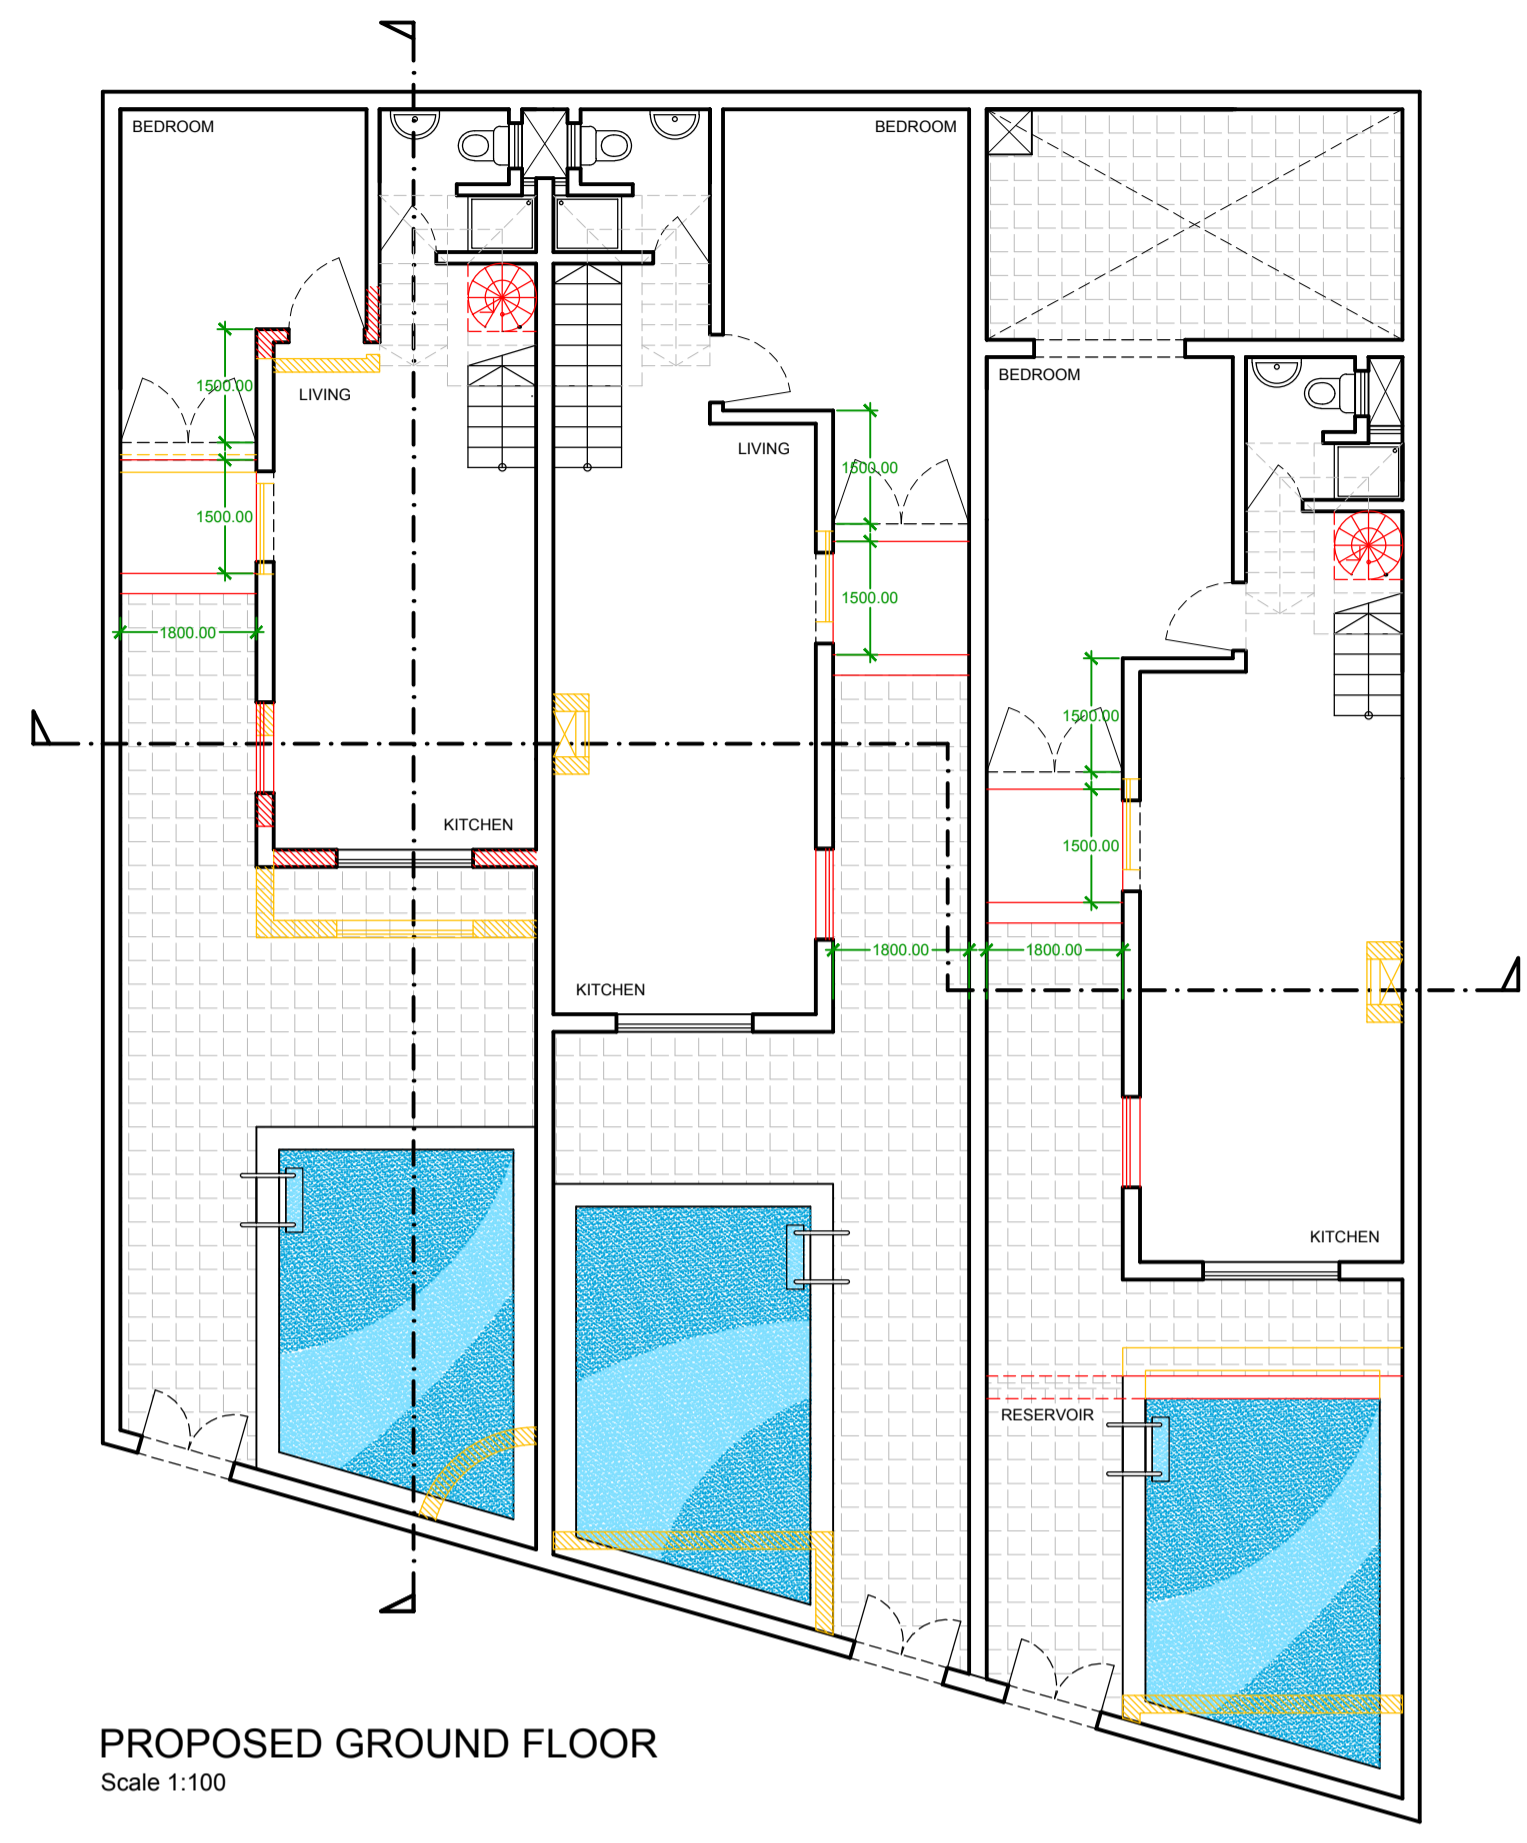


PROPOSED GROUND FLOOR
Scale 1:100

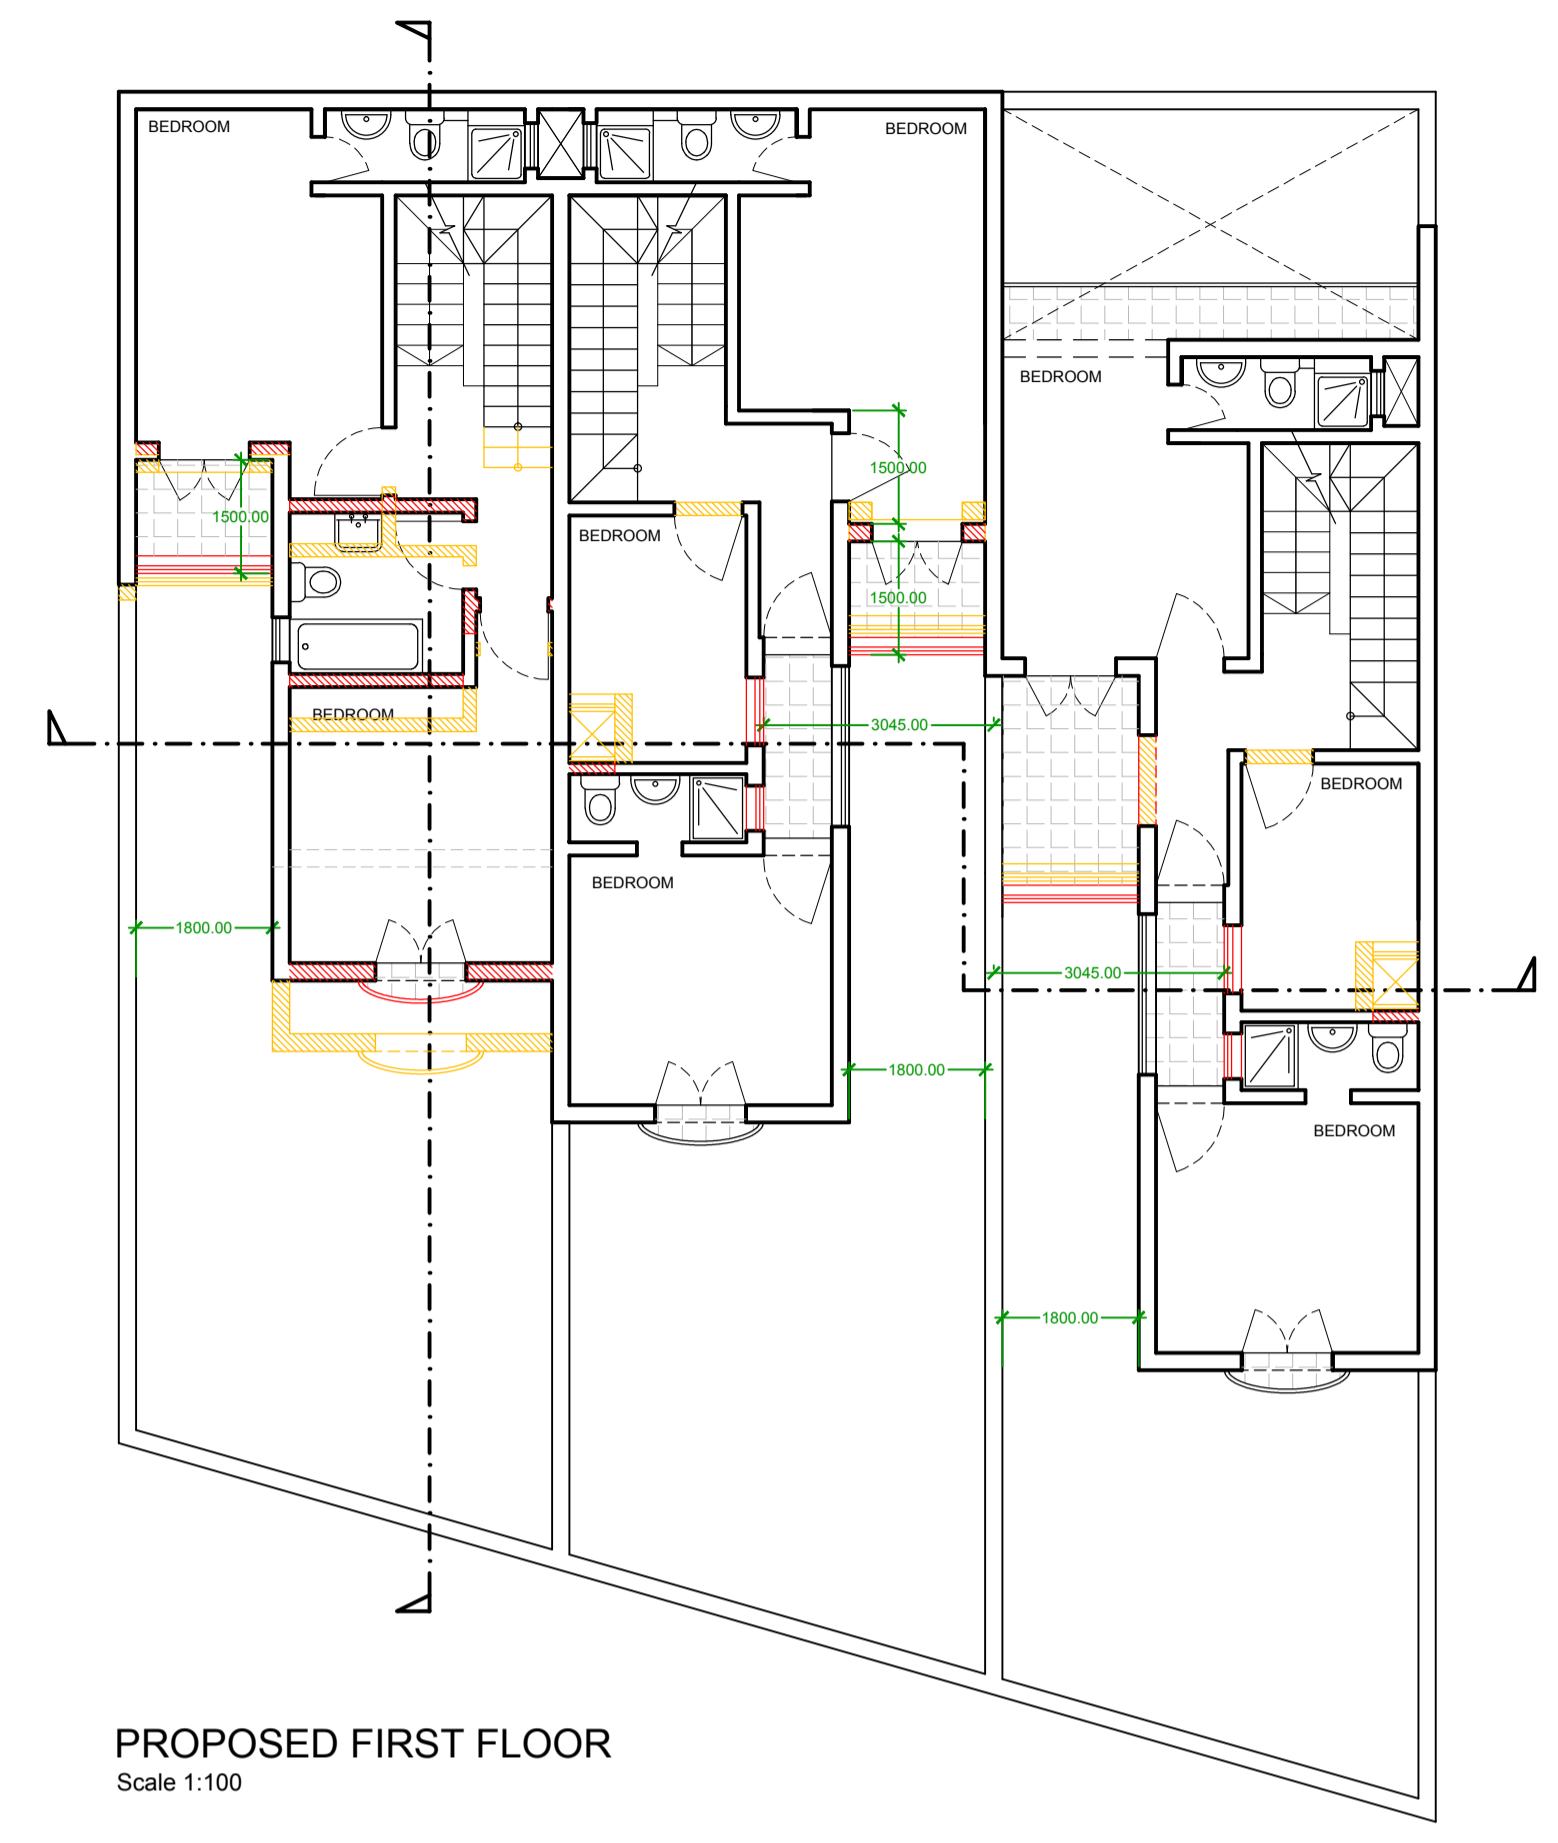


PROPOSED FIRST FLOOR
Scale 1:100

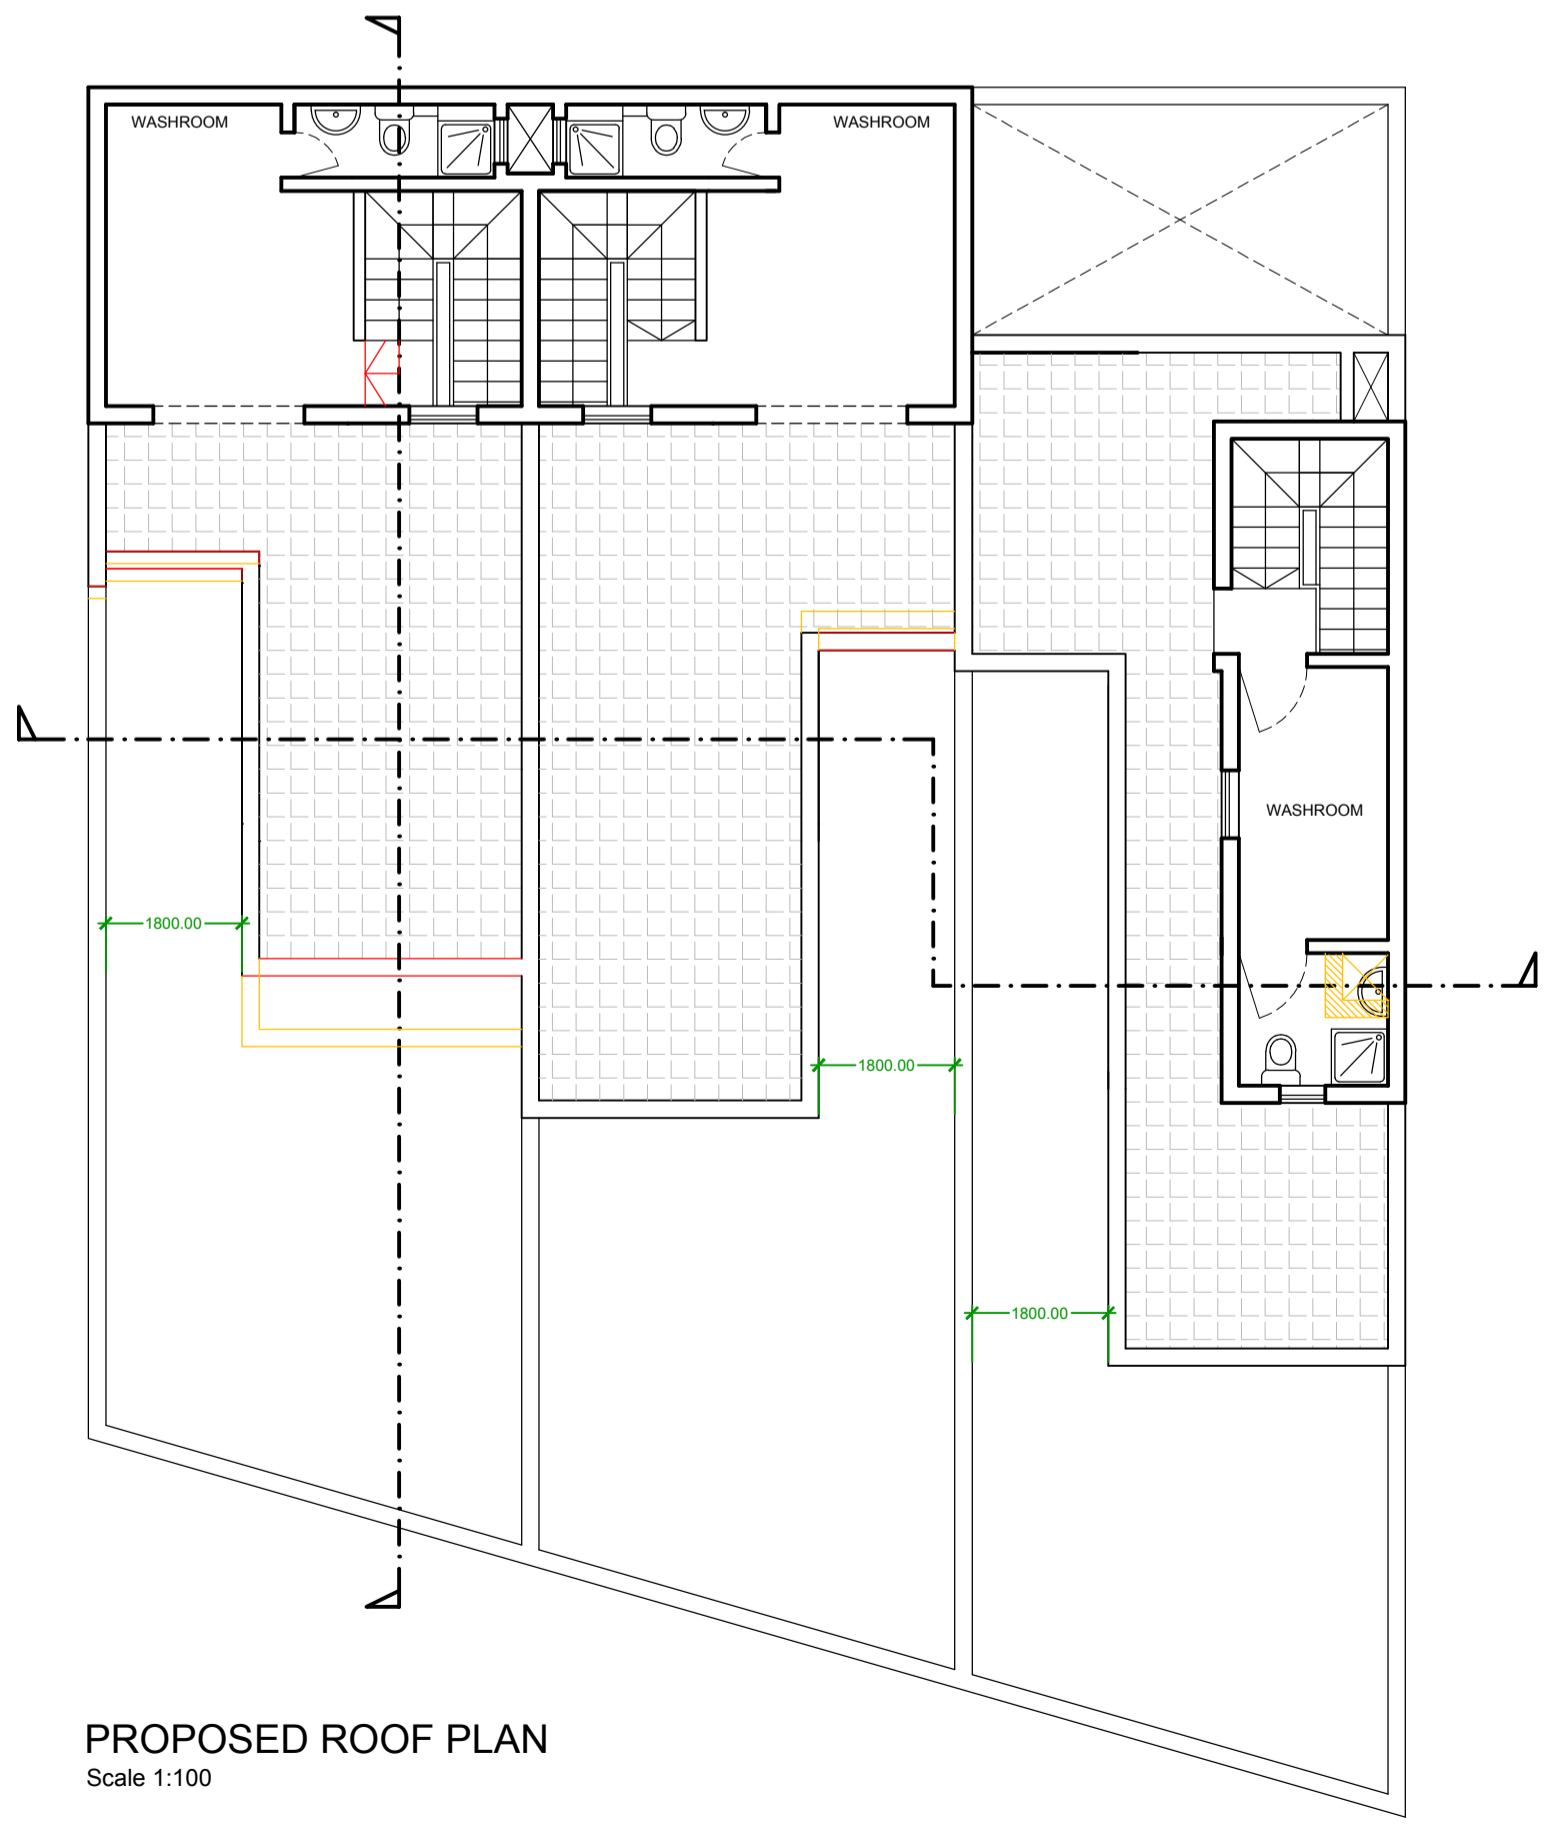

PROPOSED ROOF PLAN
Scale 1:100

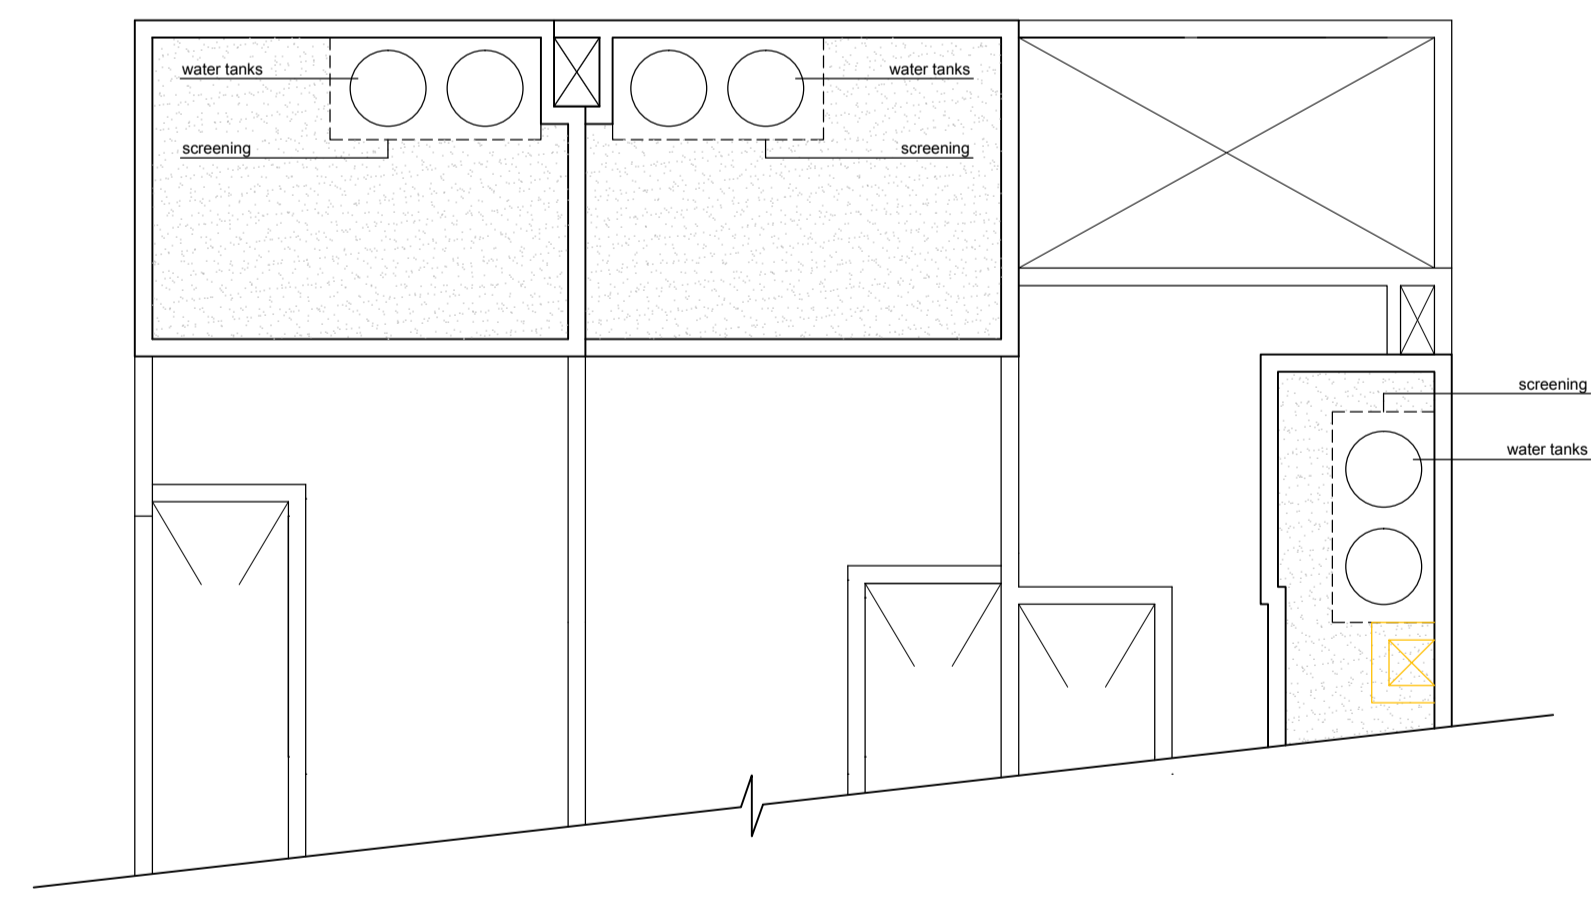


PLAN SHOWING SERVICES AREA
Scale 1:100

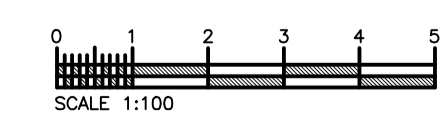


SCALE 1:100




PROPOSED ELEVATION INTERNAL
Scale 1:100

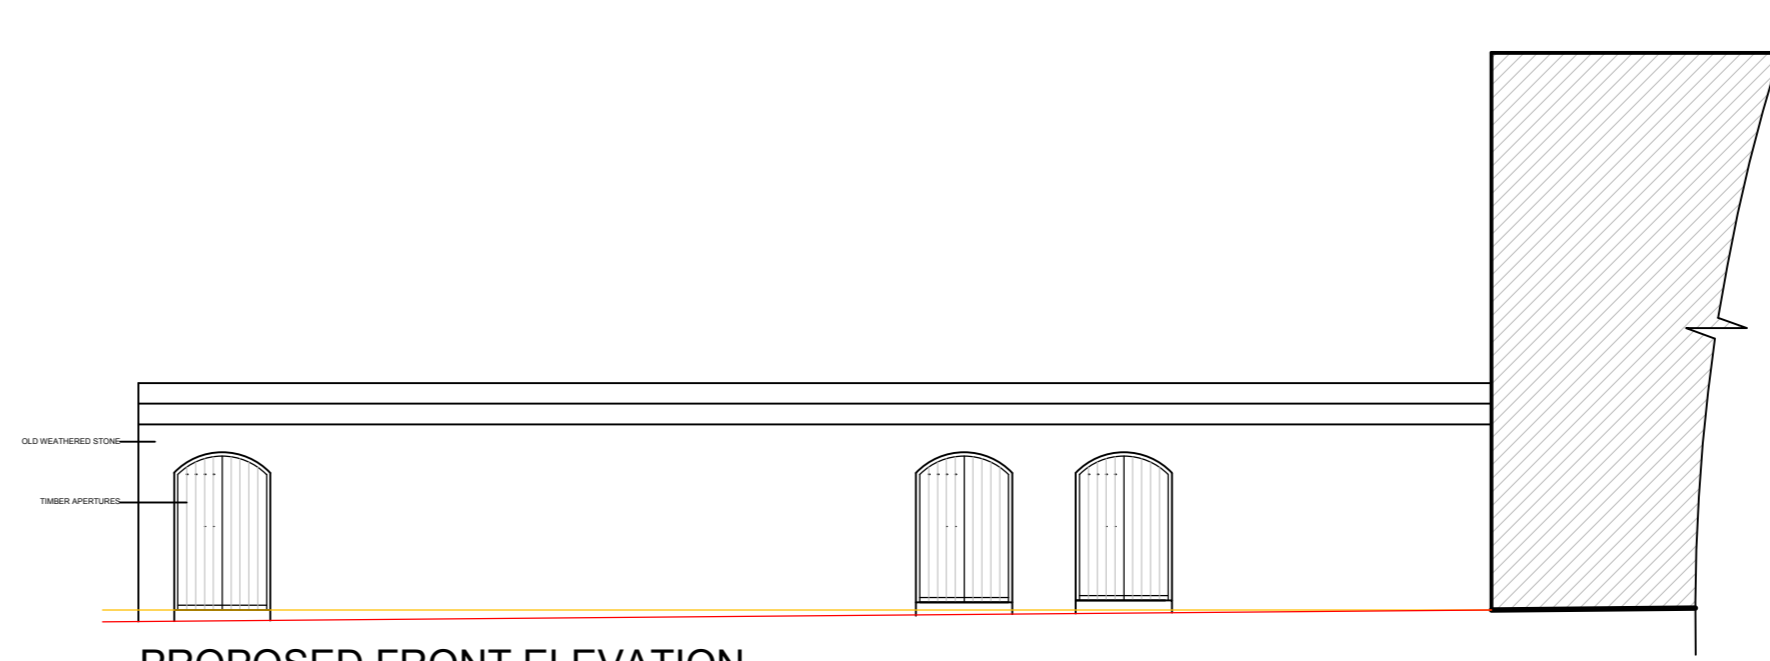

PROPOSED FRONT ELEVATION
Scale 1:100

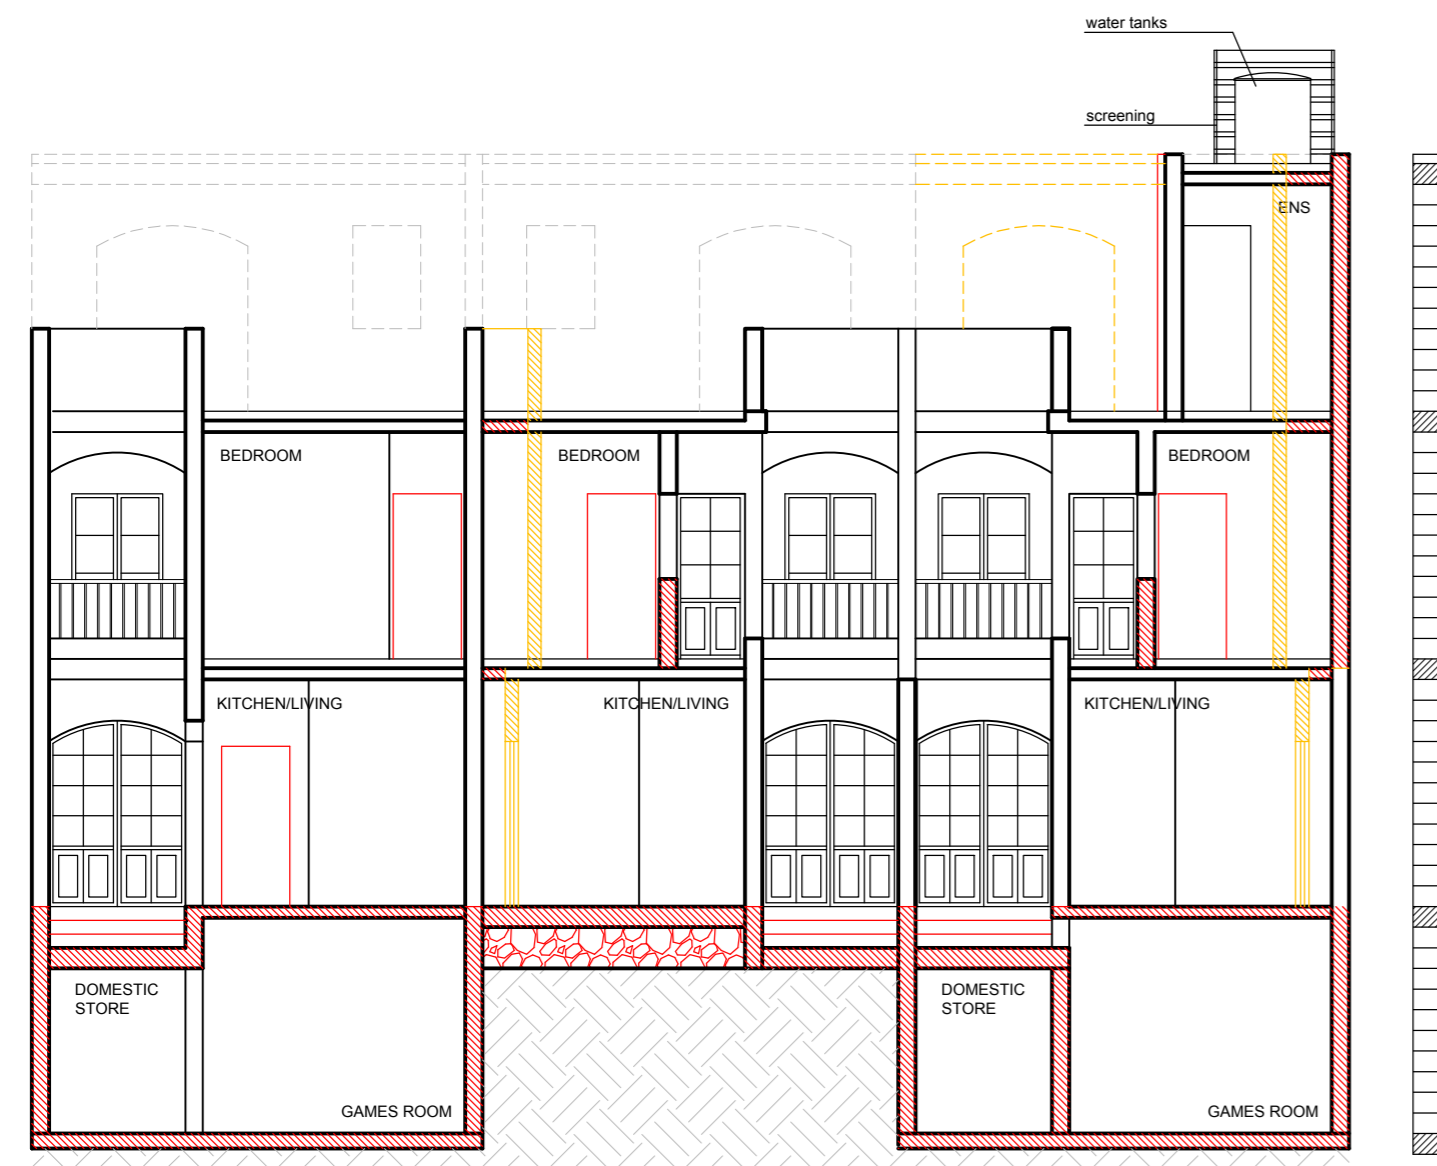

PROPOSED TRANSVERSE SECTION
Scale 1:100

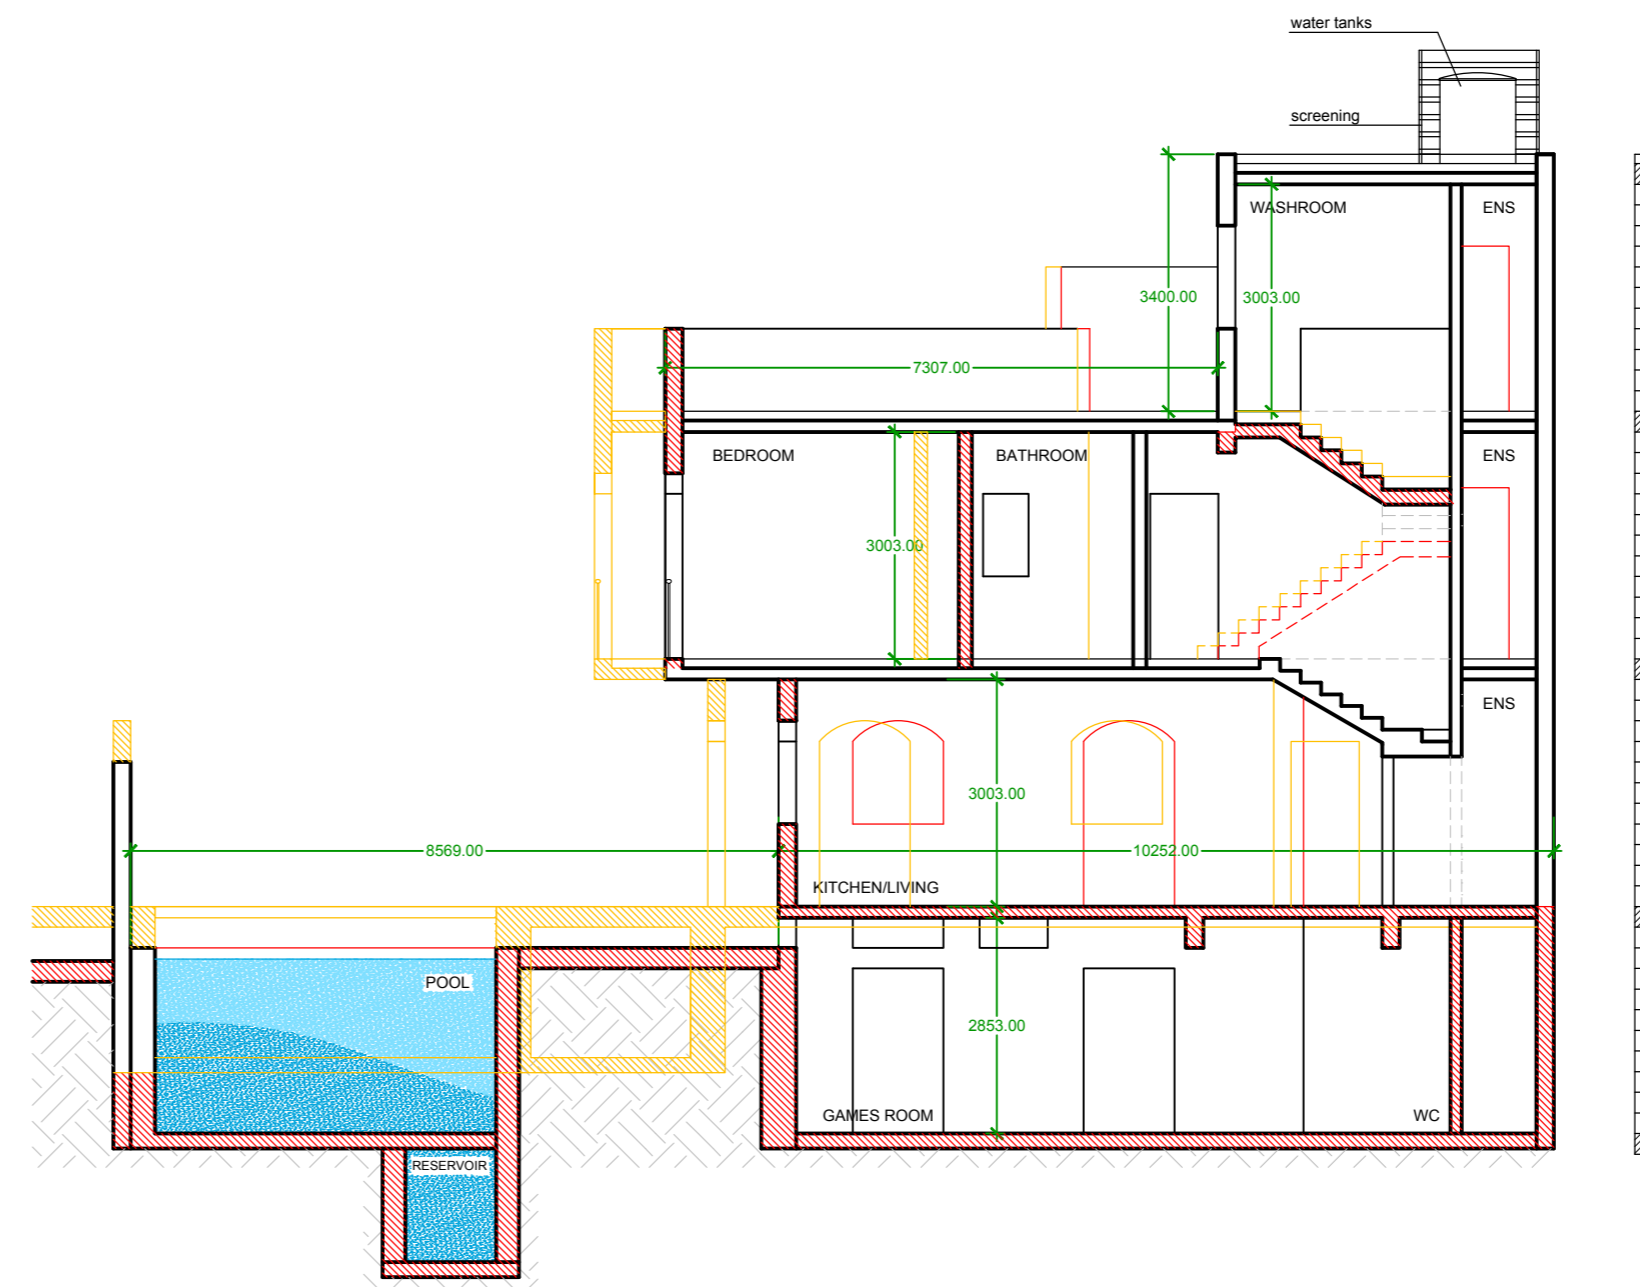

PROPOSED LONGITUDINAL SECTION
Scale 1:100

