

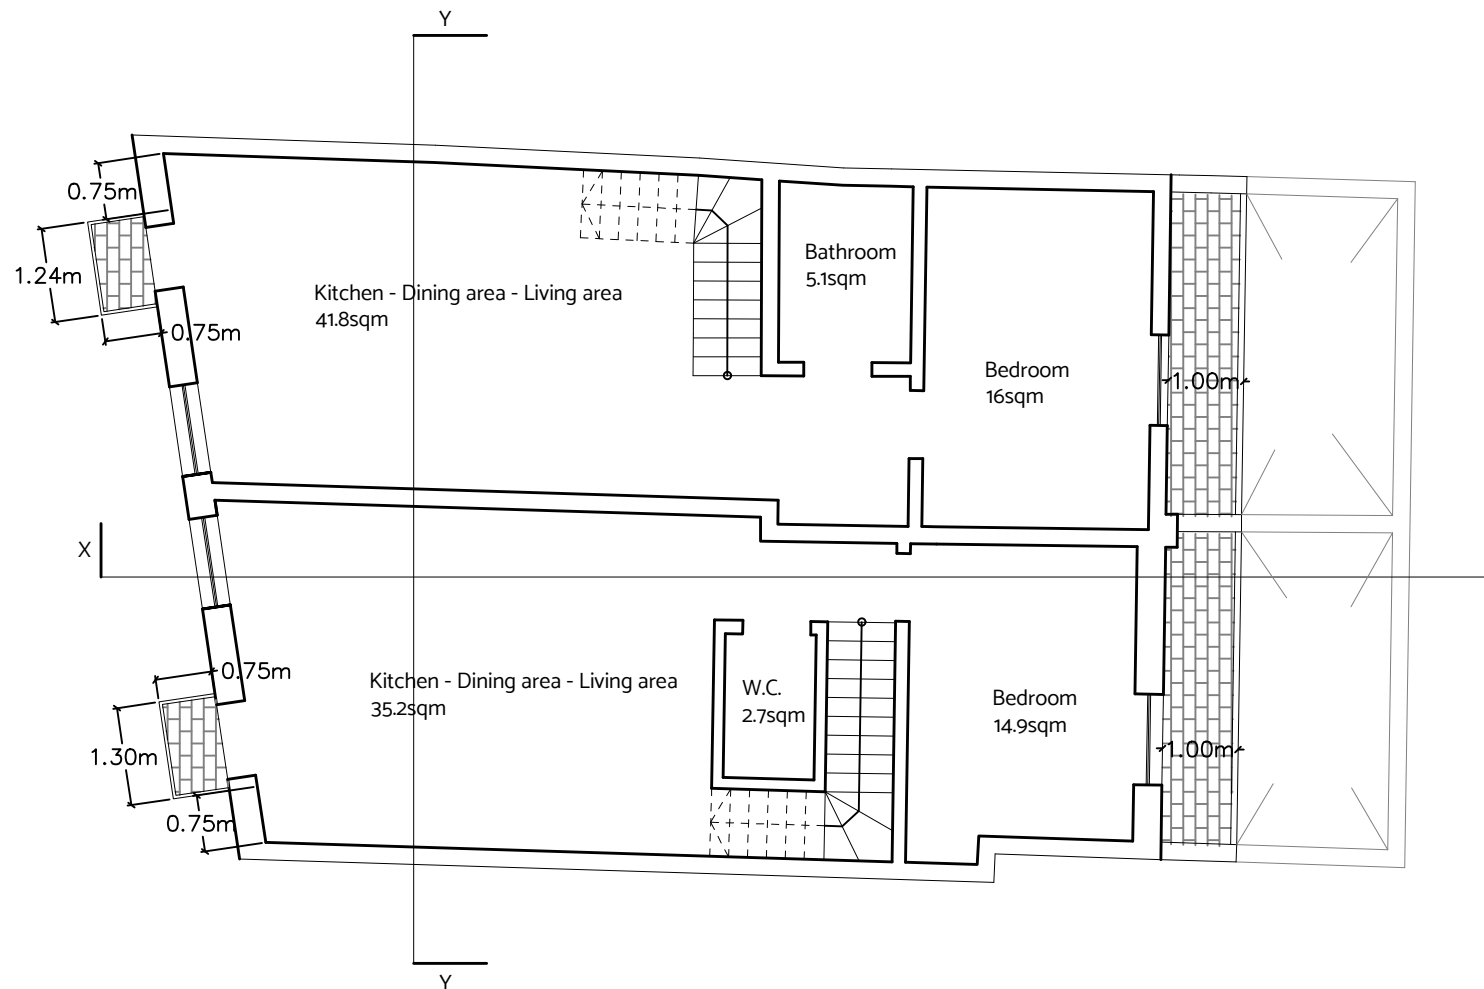


**Proposed ground floor level plan** Scale 1:100  
 clean copy

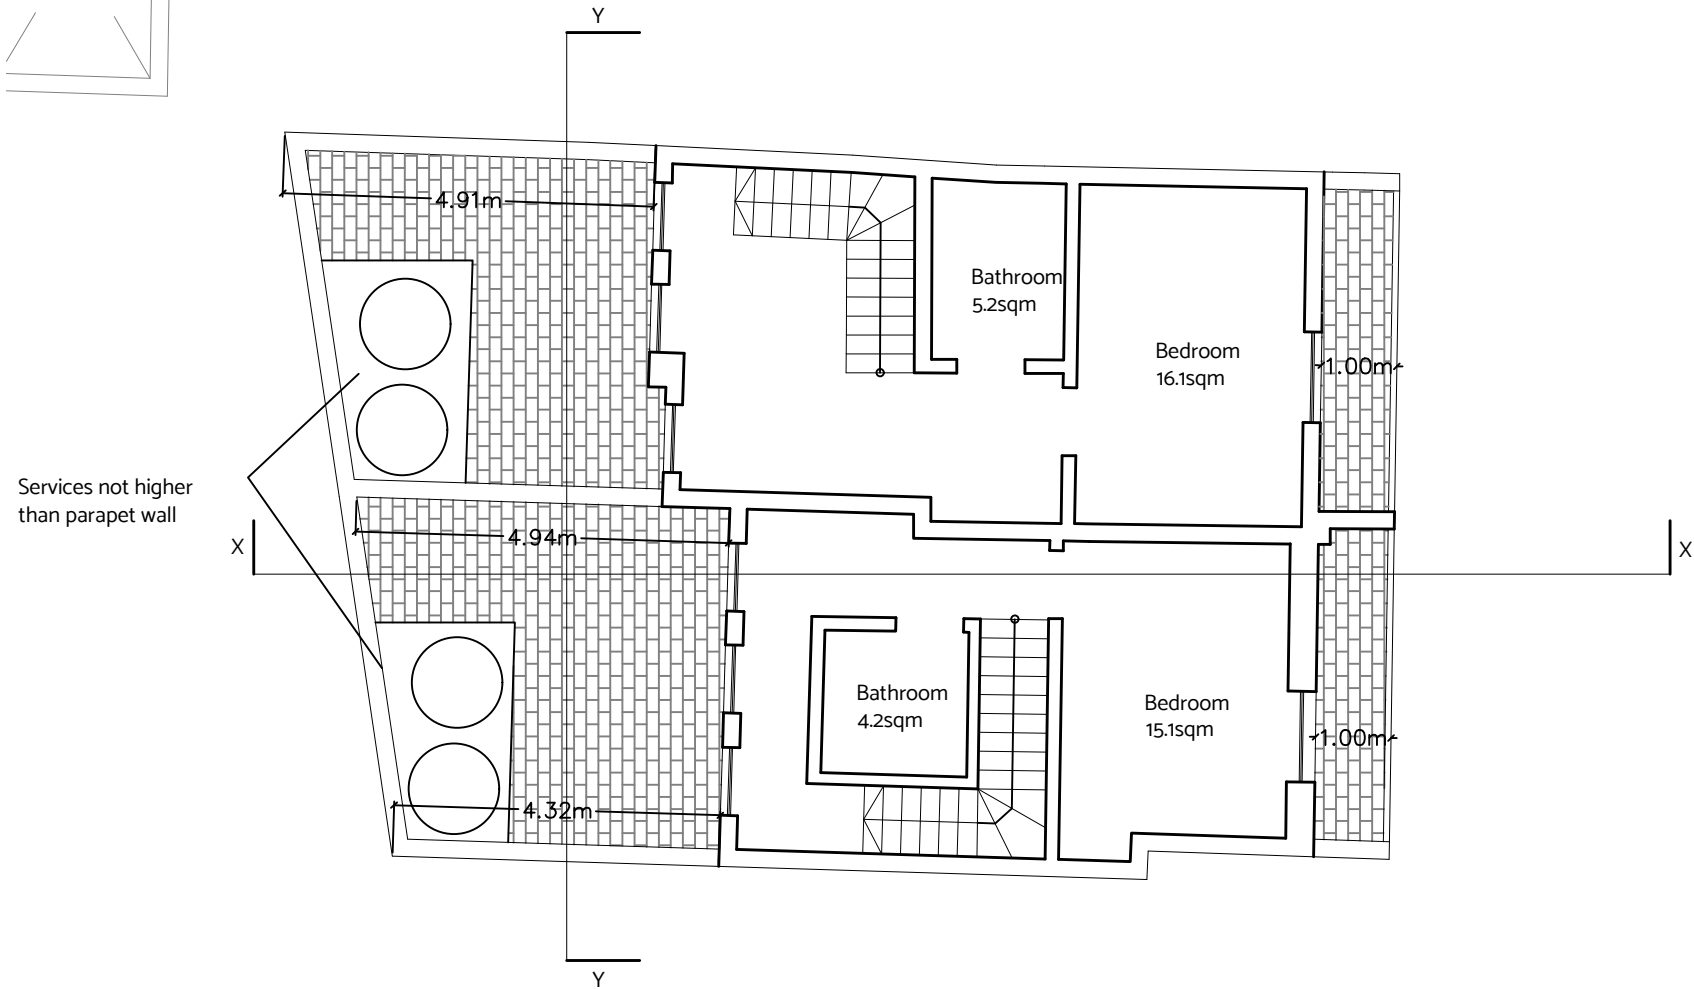


**Proposed first floor level plan** Scale 1:100  
 clean copy

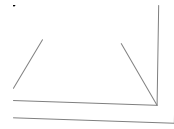


**Proposed receded floor level plan** Scale 1:100

clean copy

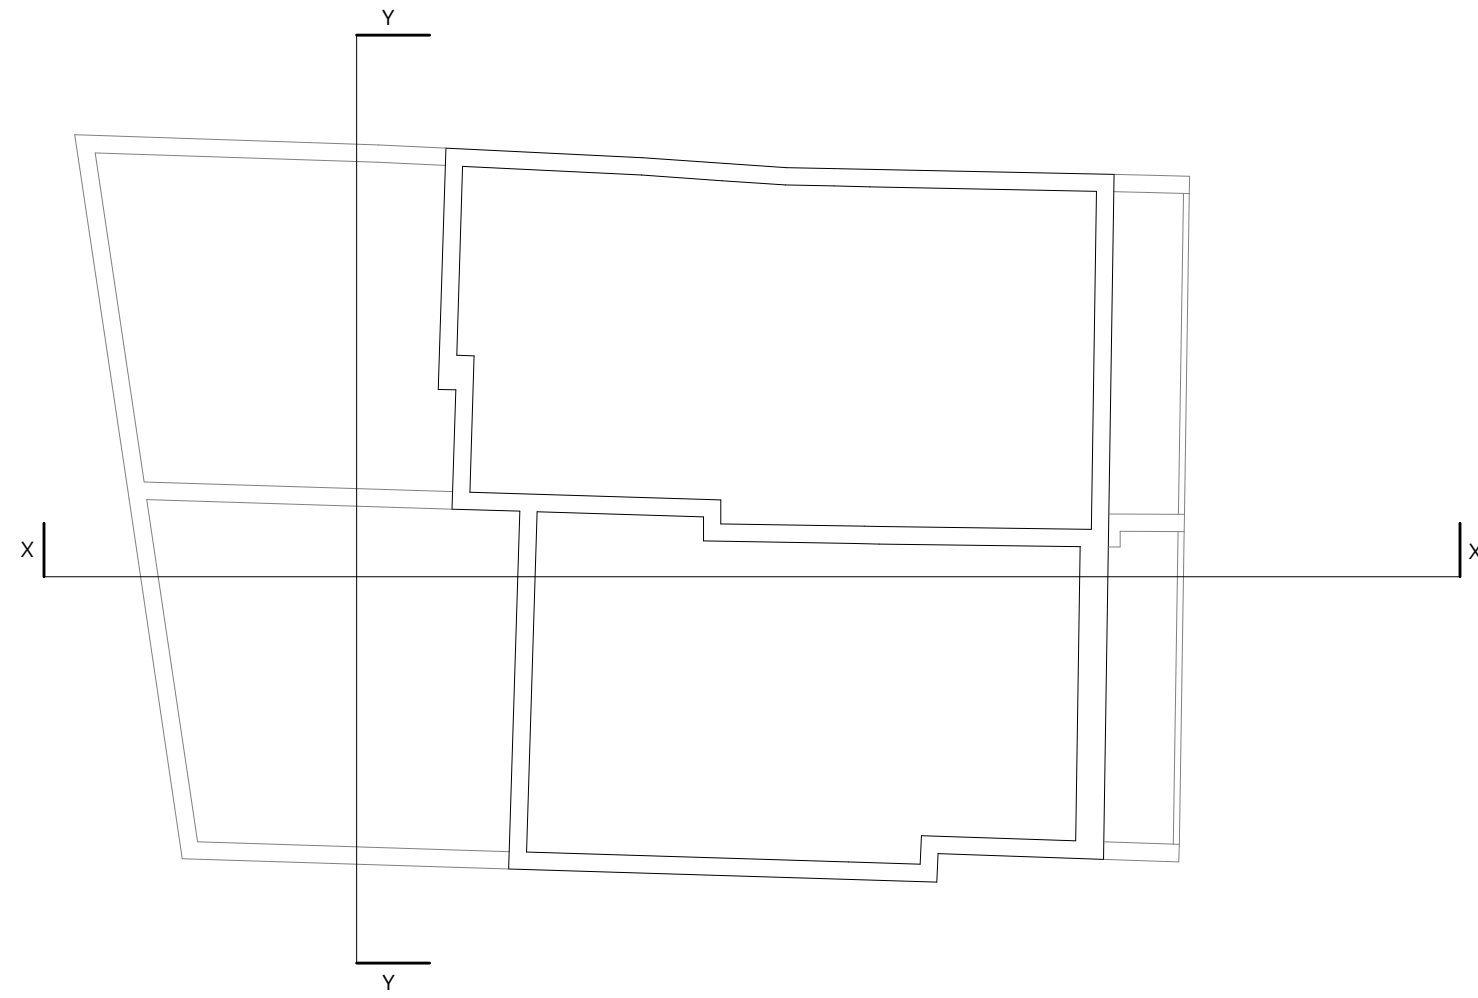

**Proposed roof plan** Scale 1:100  
clean copy

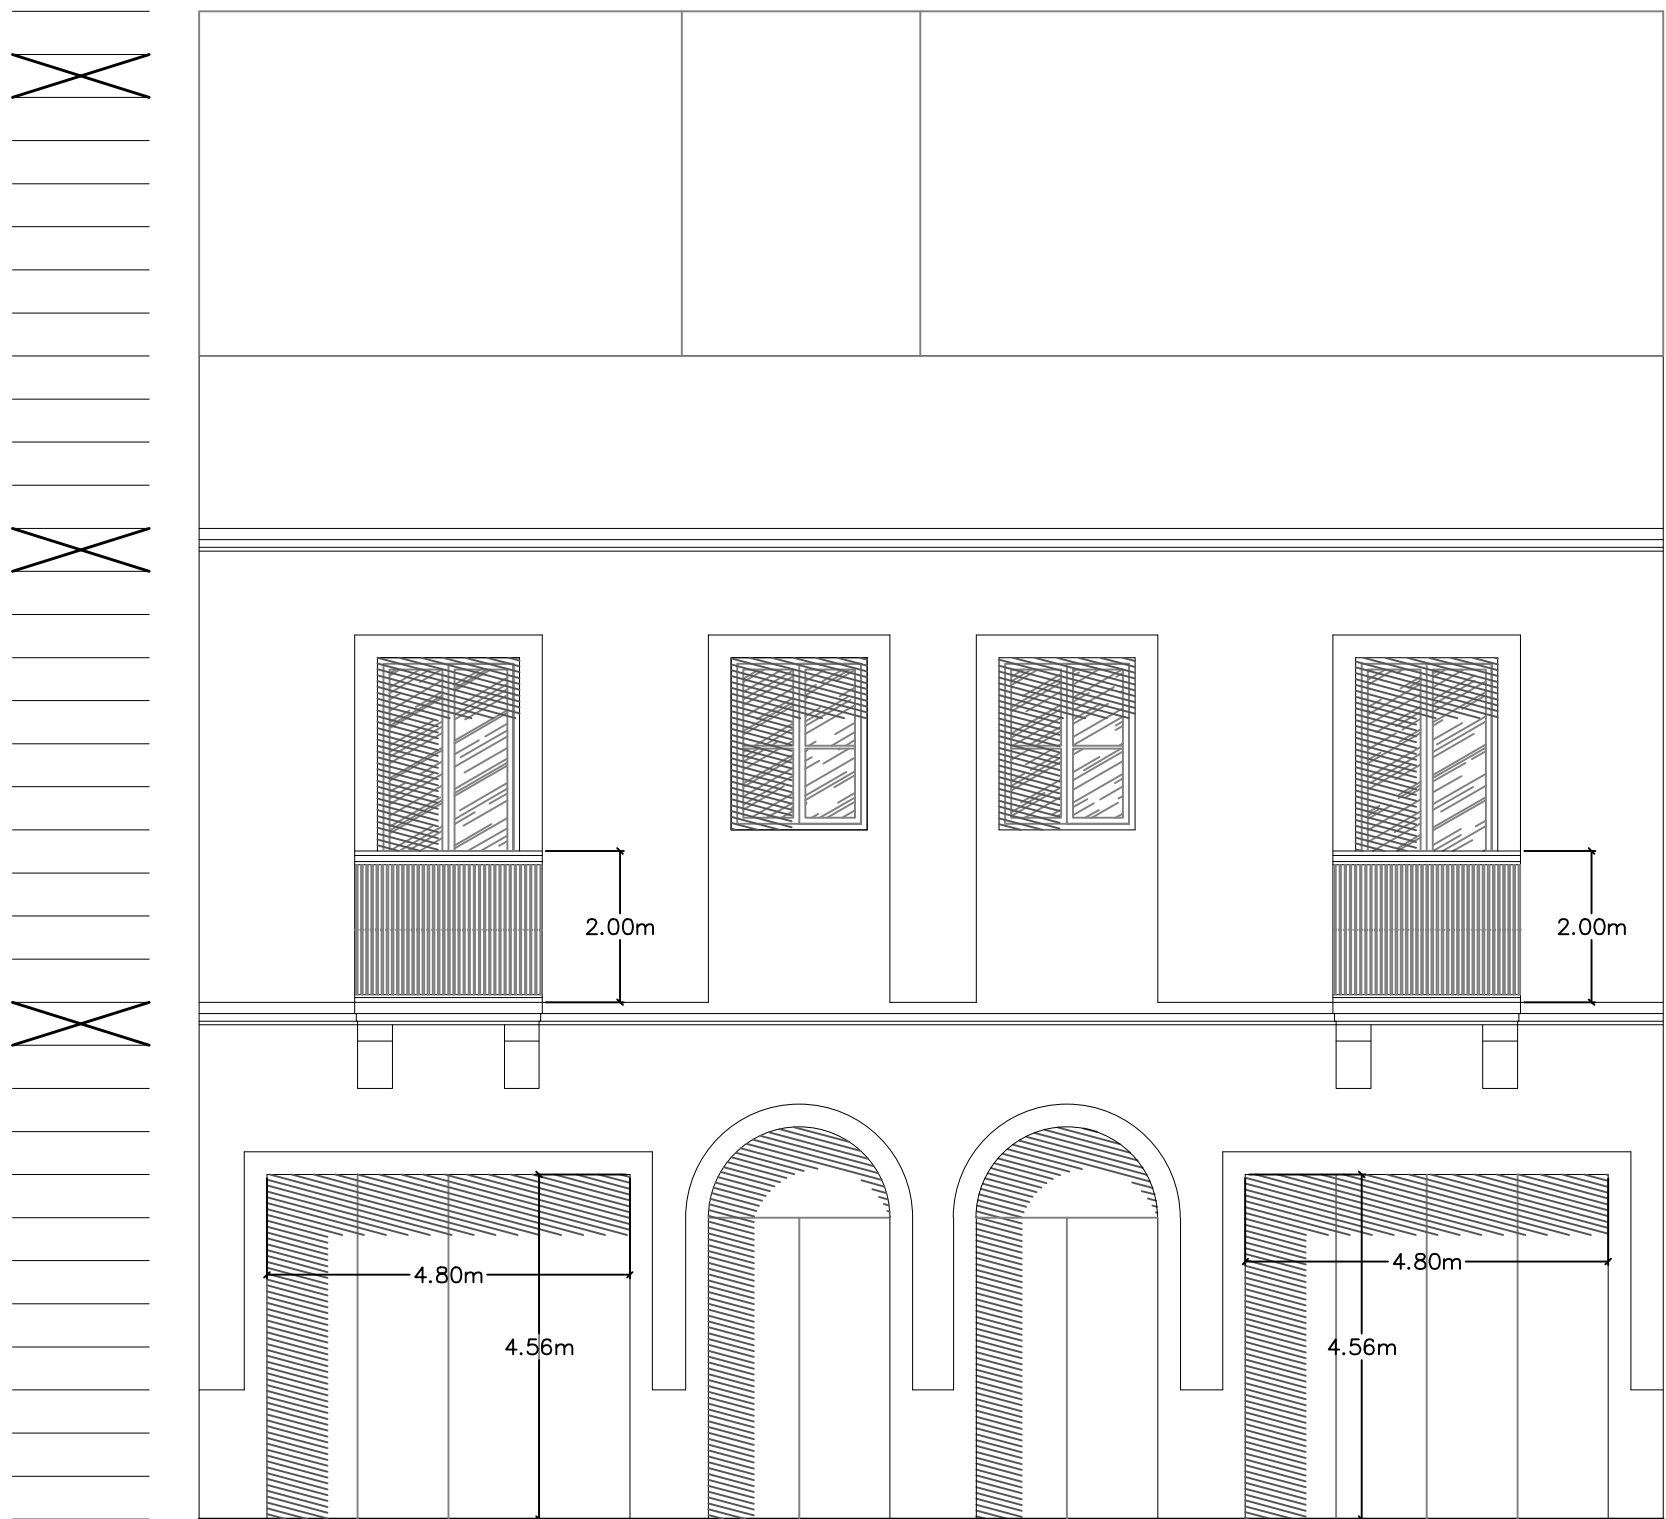

**Proposed Front elevation** Scale 1:50  
clean copy