



Level 3 - Plan

SCALE 1:100

| | | |
|-----------------------|-------------------------|--------------|
| Scale: 1:100 on A4 | Date: Sept 2018 | |
| Job No: 17009 | Drawing No: A-AL-A01 | Rev No: A |
| Path No: | | |

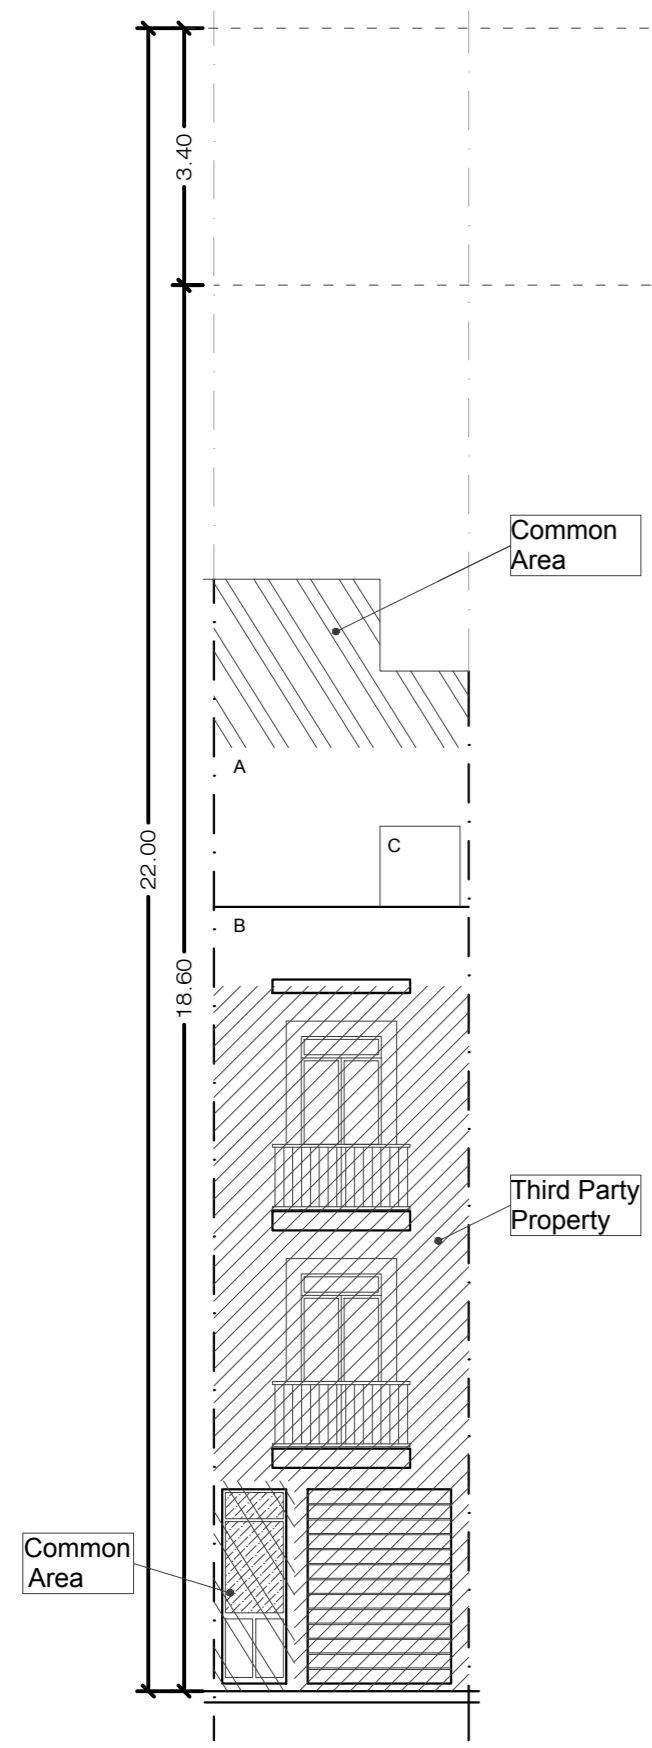

Front Elevation
SCALE 1:100

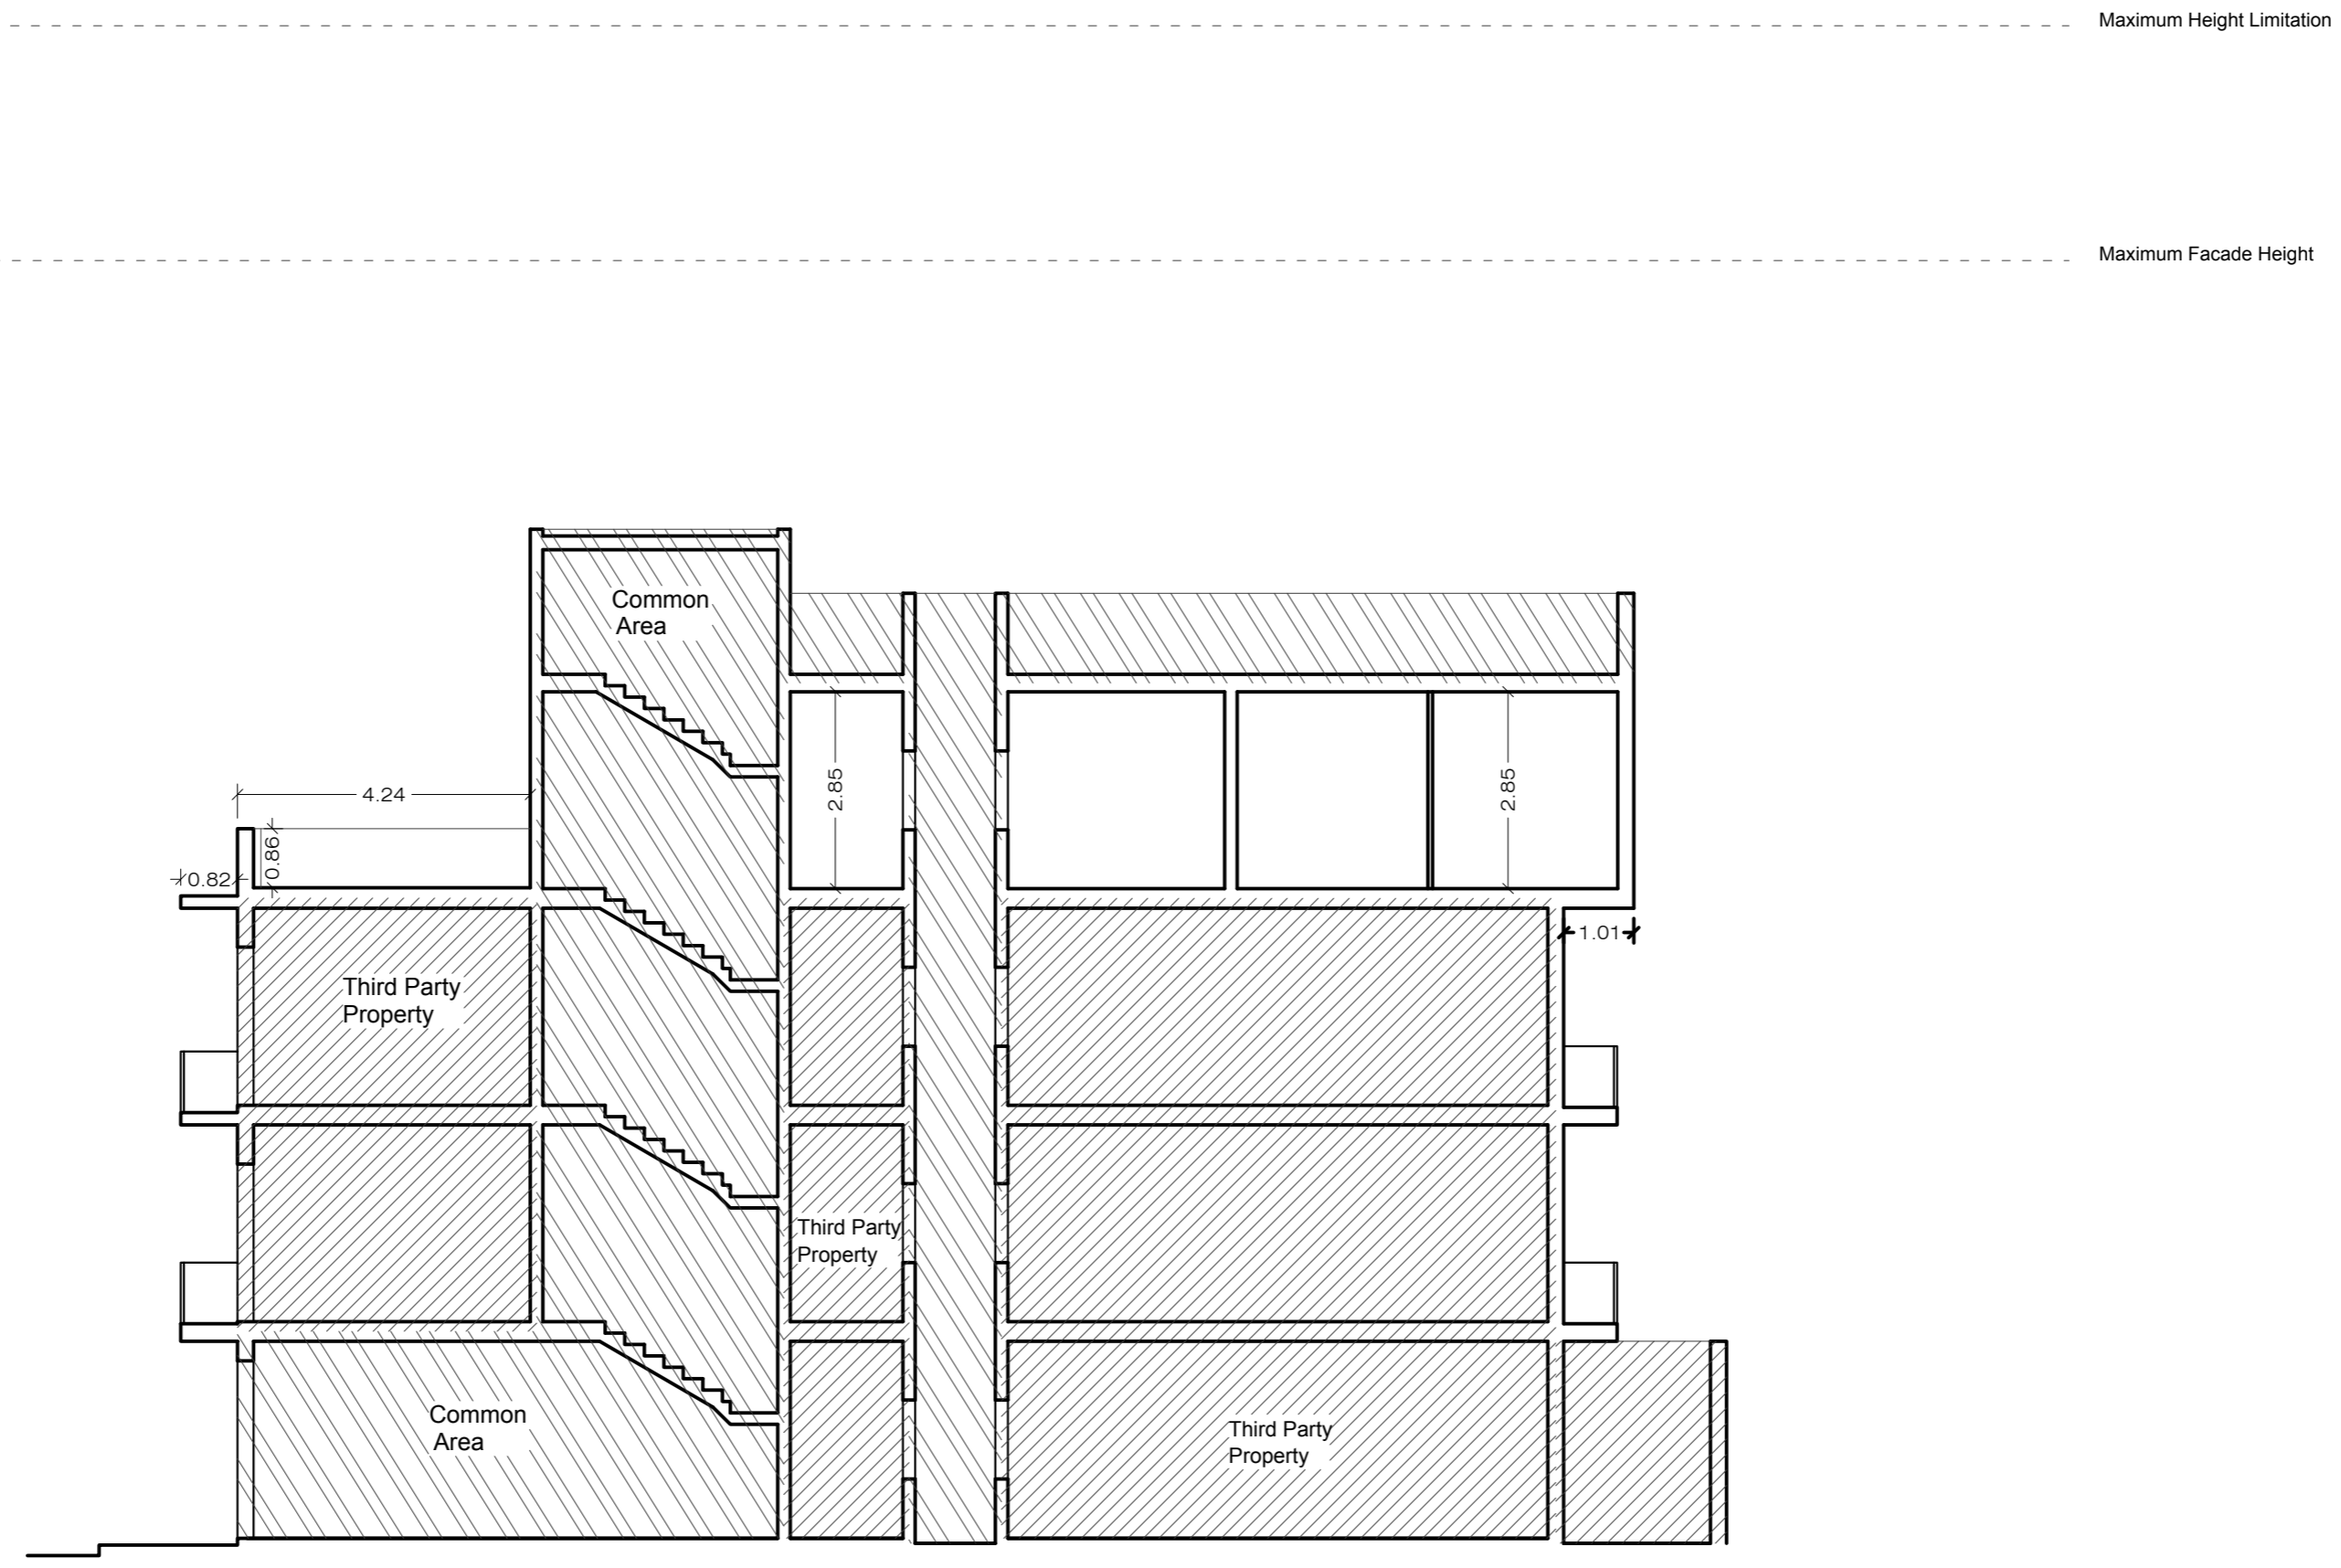

Sectional View A-A'
SCALE 1:100

Maximum Height Limitation
Maximum Facade Height

Legend:

| | |
|-----|--------------------------------|
| [A] | White-rendered stonework |
| [B] | Light Blue-rendered stonework |
| [C] | White-rendered steel apertures |

| | | | |
|---------|-------------|-------------|----------|
| Scale: | 1:100 on A2 | Date: | Apr 2018 |
| Job No: | 17009 | Drawing No: | A-AL-A02 |
| Rev No: | - | Path No: | |