



Proposed Front Elevation

Scale 1:50

 


Project Location: 9, Triq Karmni Gims, Gharb, Gozo		NATHAN VELLA B.E.SA.(Hons), M.Sc.(Lond), D.I.C., A.C.E	
Scale: 1:50 (A1)	Date: September 2019	Architect, Civil Engineer and Structural Engineering Consultant	
Drawn: SE	Checked: NV	Drawing No.: 08 of 08	
Drawing Title: Proposed Elevation		Legend	
Project Title: Amendment to PA 1610/19		Notes	
Client: Moses Caruana		- All measurements are in 'mm' unless otherwise stated	
Rev. No.	Description	Date	By
---	---	---	---

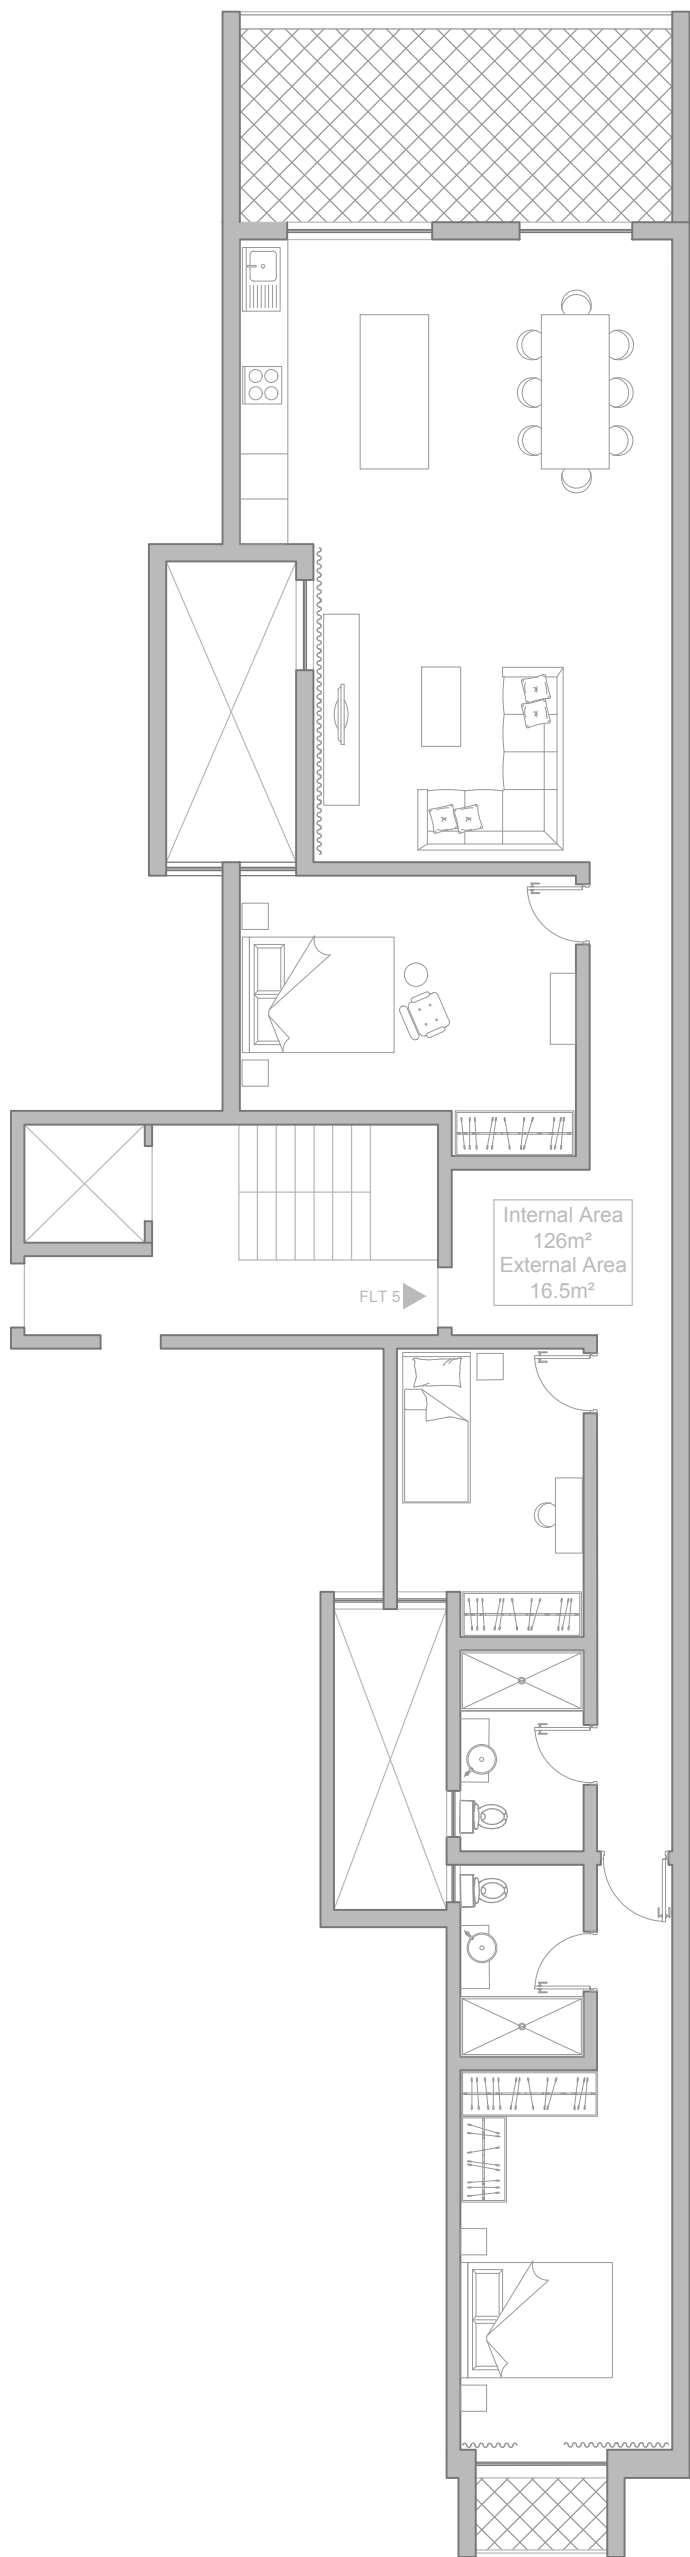


First Floor Plan - Flat 5
Furniture Layout

Scale 1:100

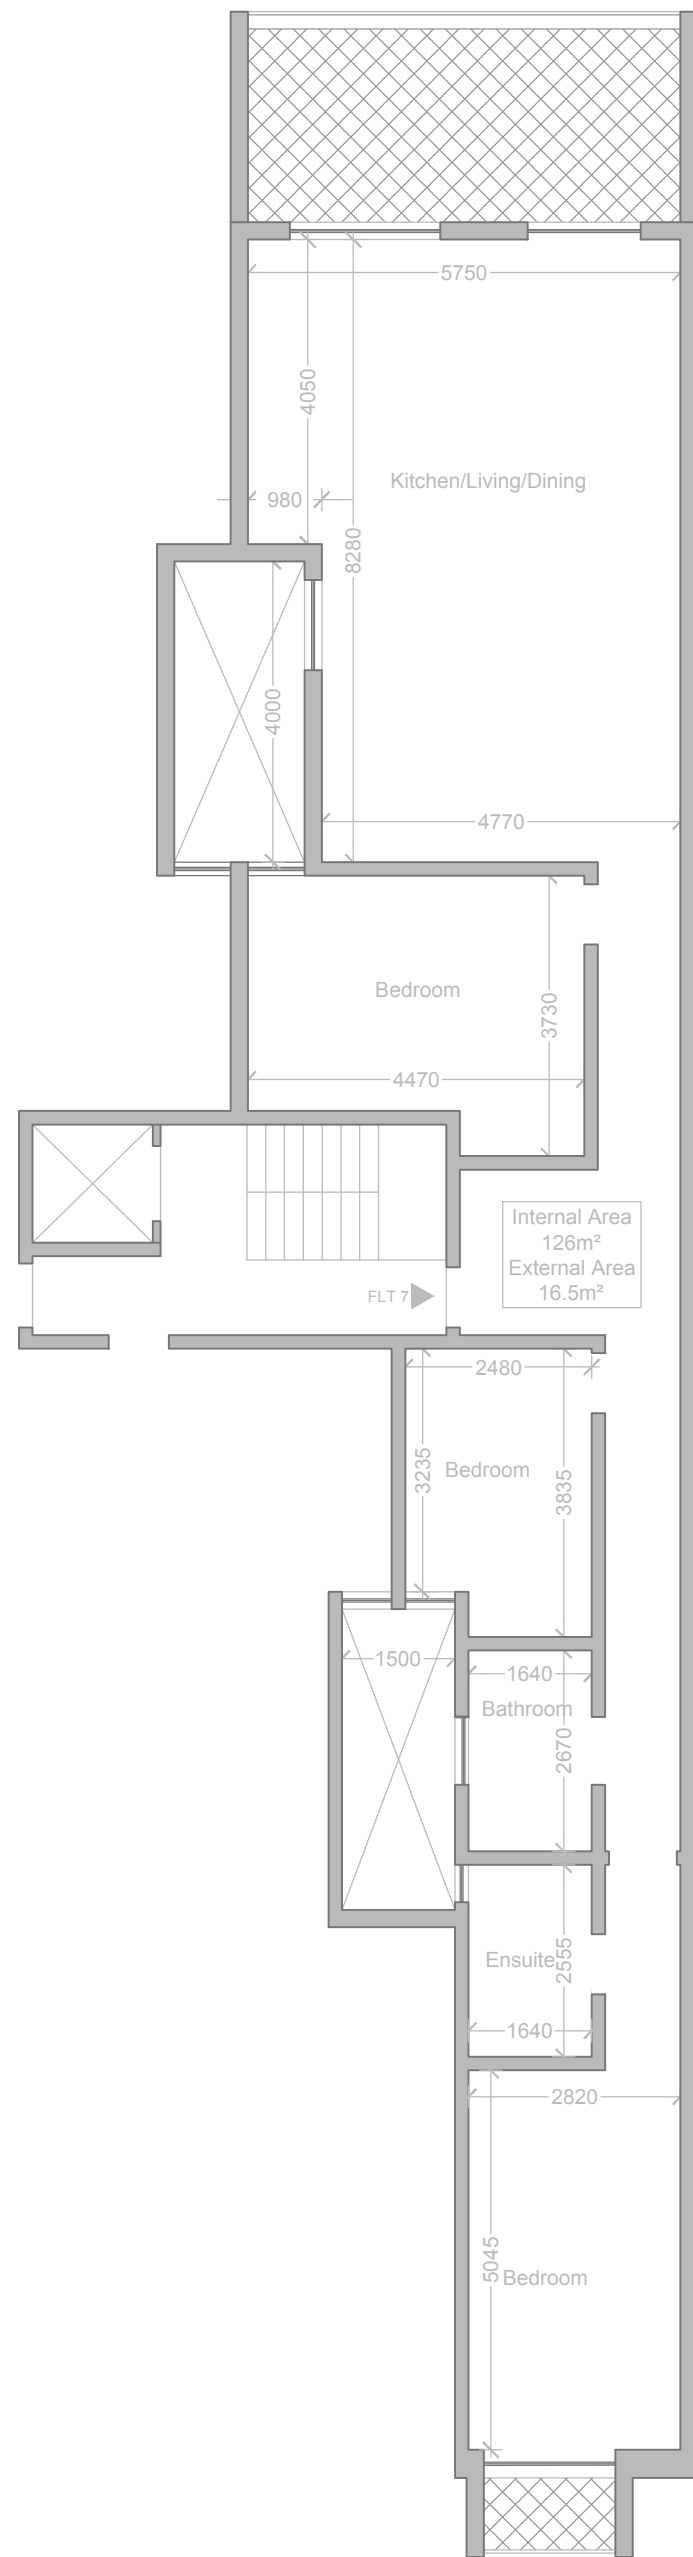


First Floor Plan - Flat 5
Dimension Layout

Scale 1:100

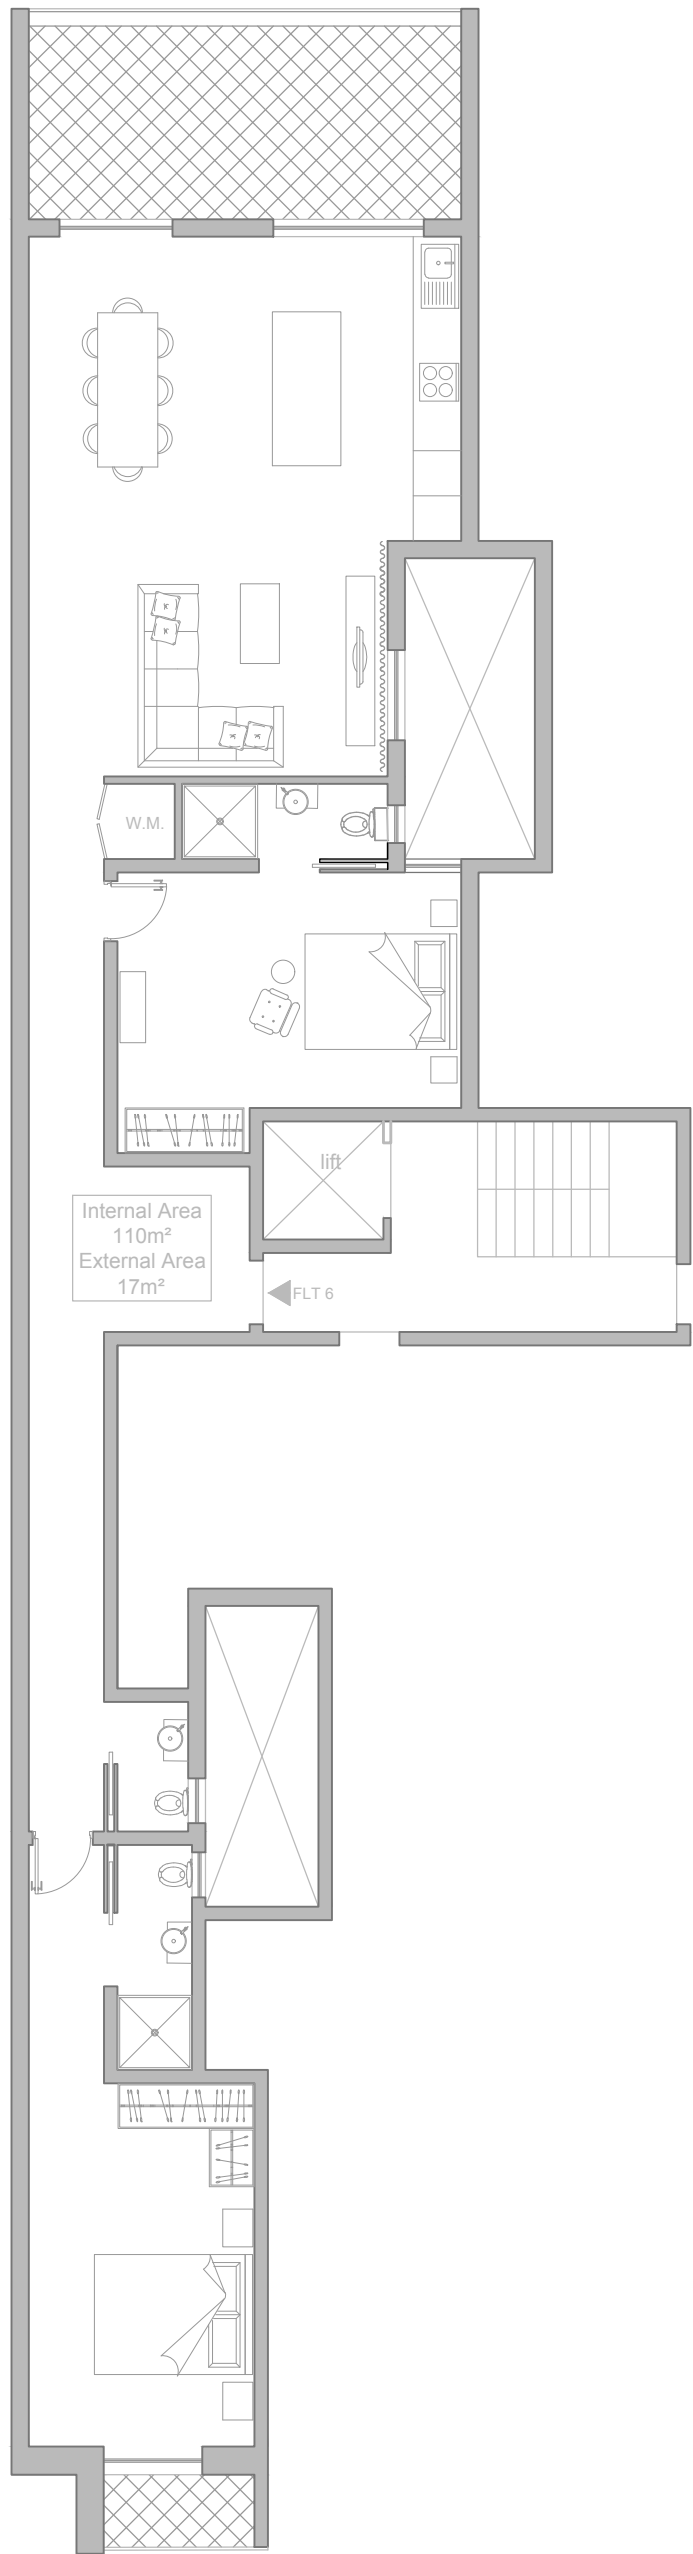


Second Floor Plan - Flat 6
Furniture Layout

Scale 1:100

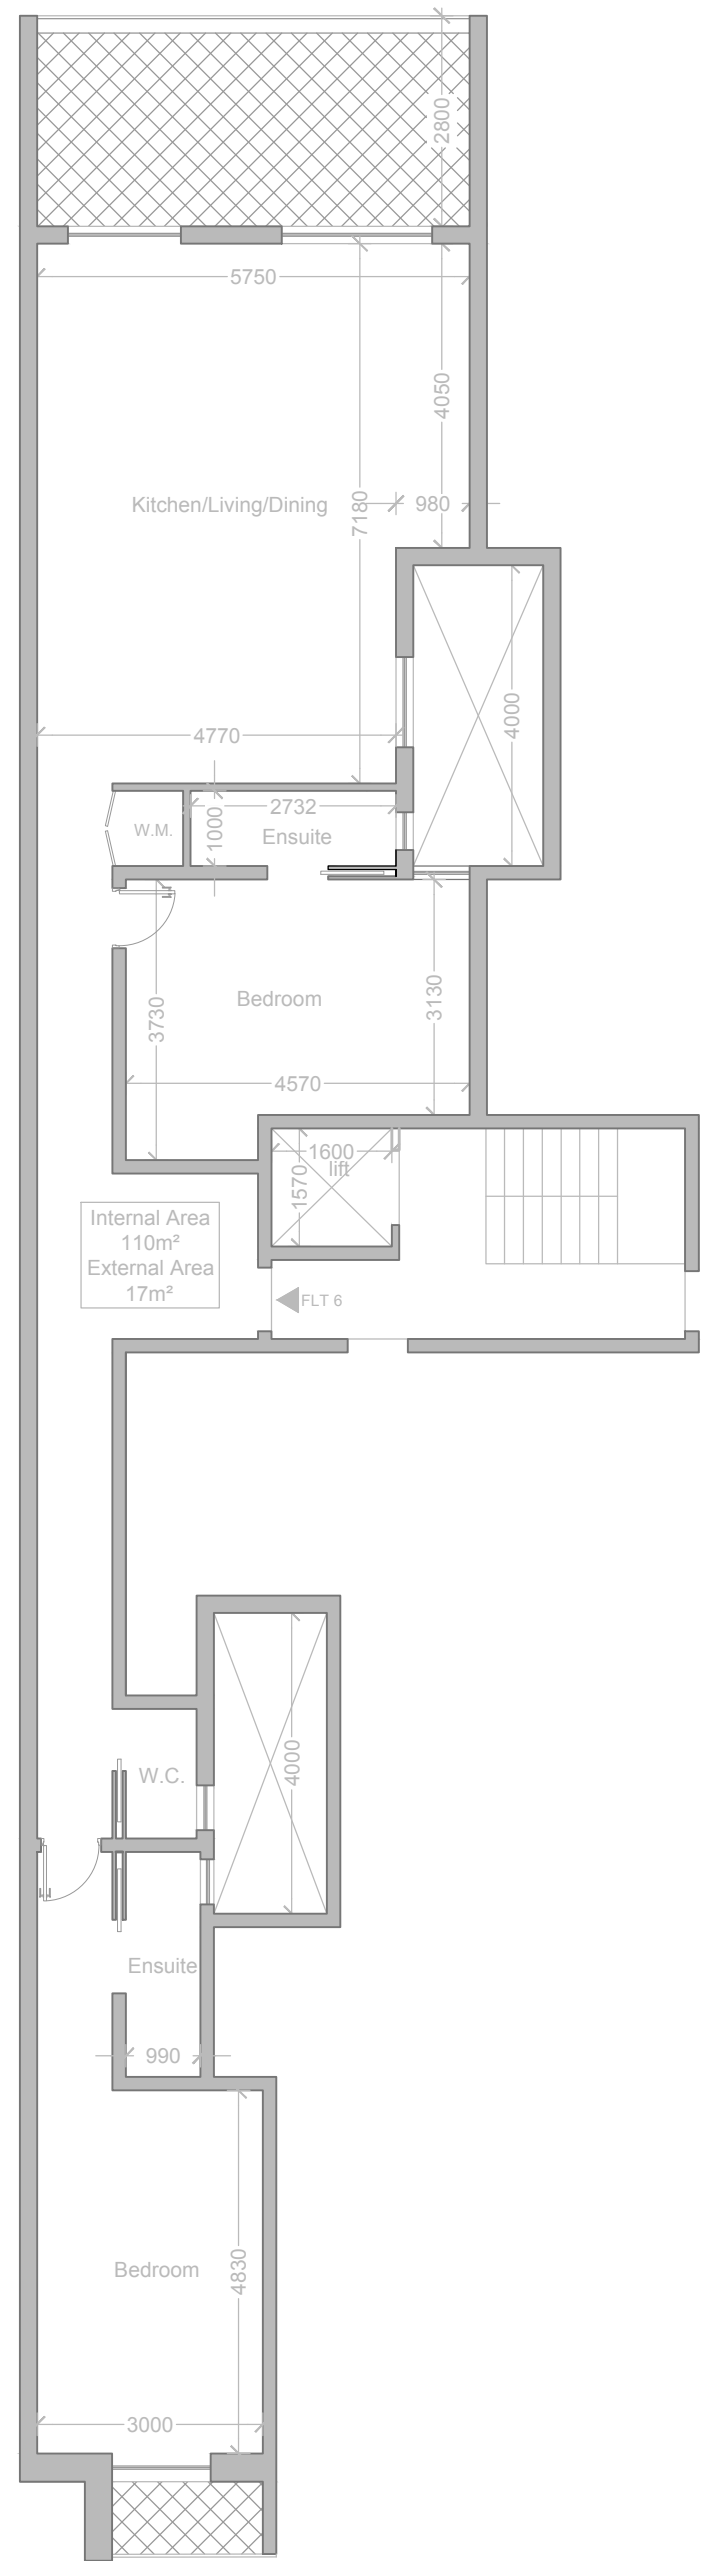


Second Floor Plan - Flat 6
Dimension Layout

Scale 1:100

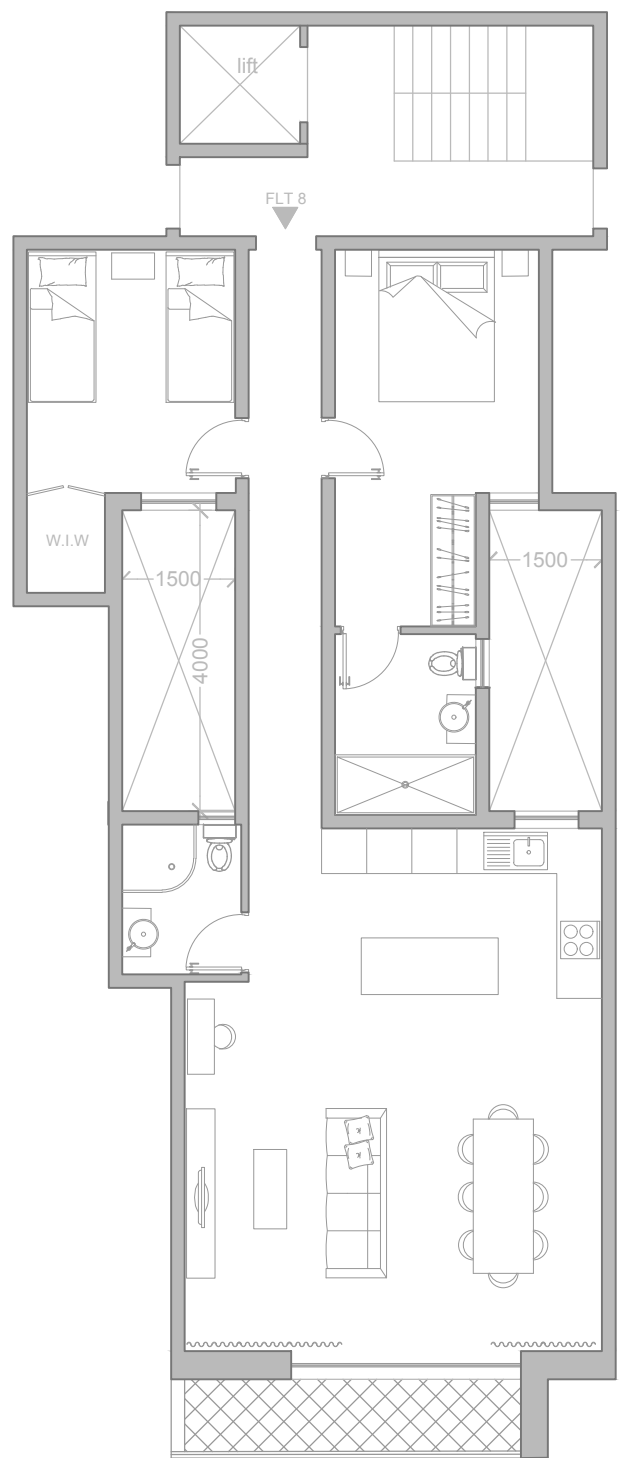


Second Floor Plan - Flat 8
Furniture Layout

Scale 1:100

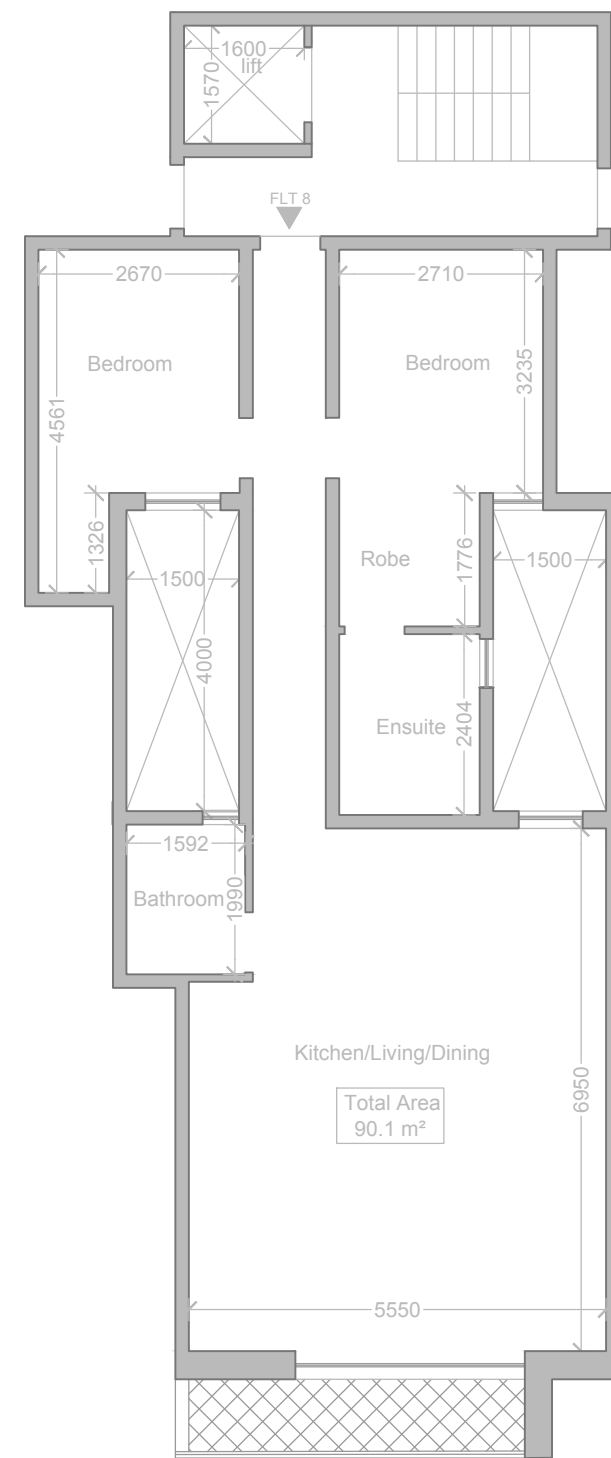


Second Floor Plan - Flat 8
Dimension Layout

Scale 1:100

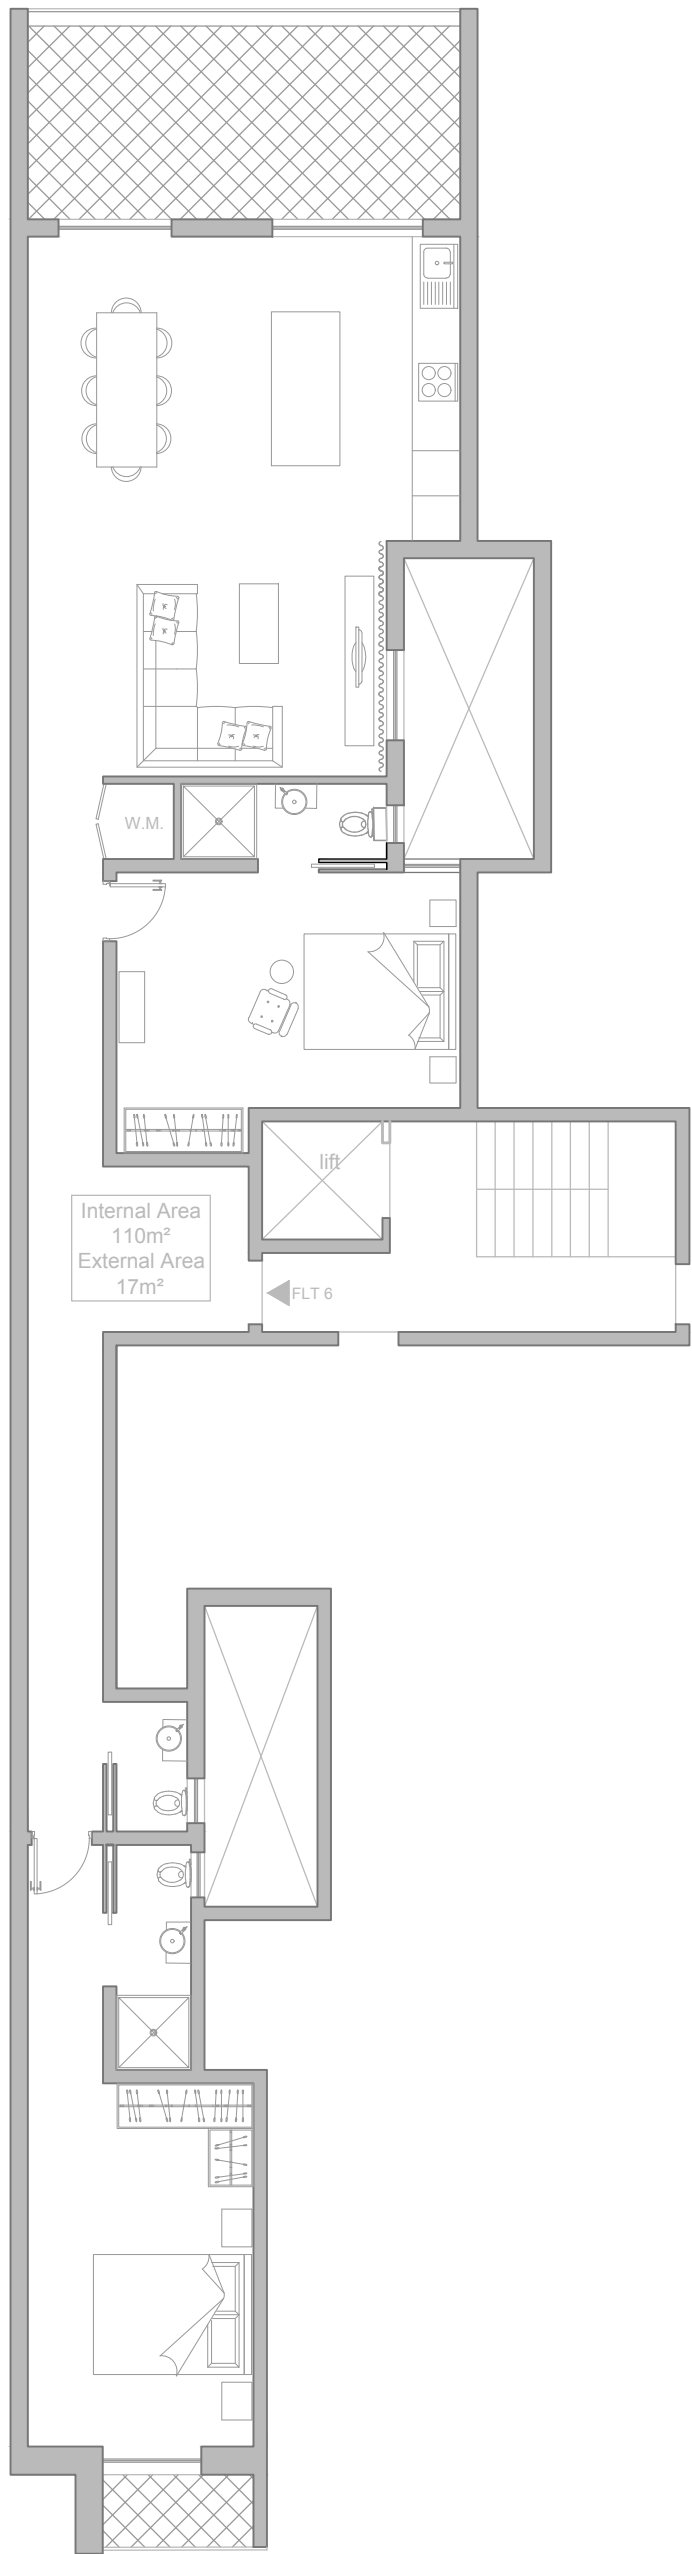


Third Floor Plan - Flat 9
Furniture Layout

Scale 1:100

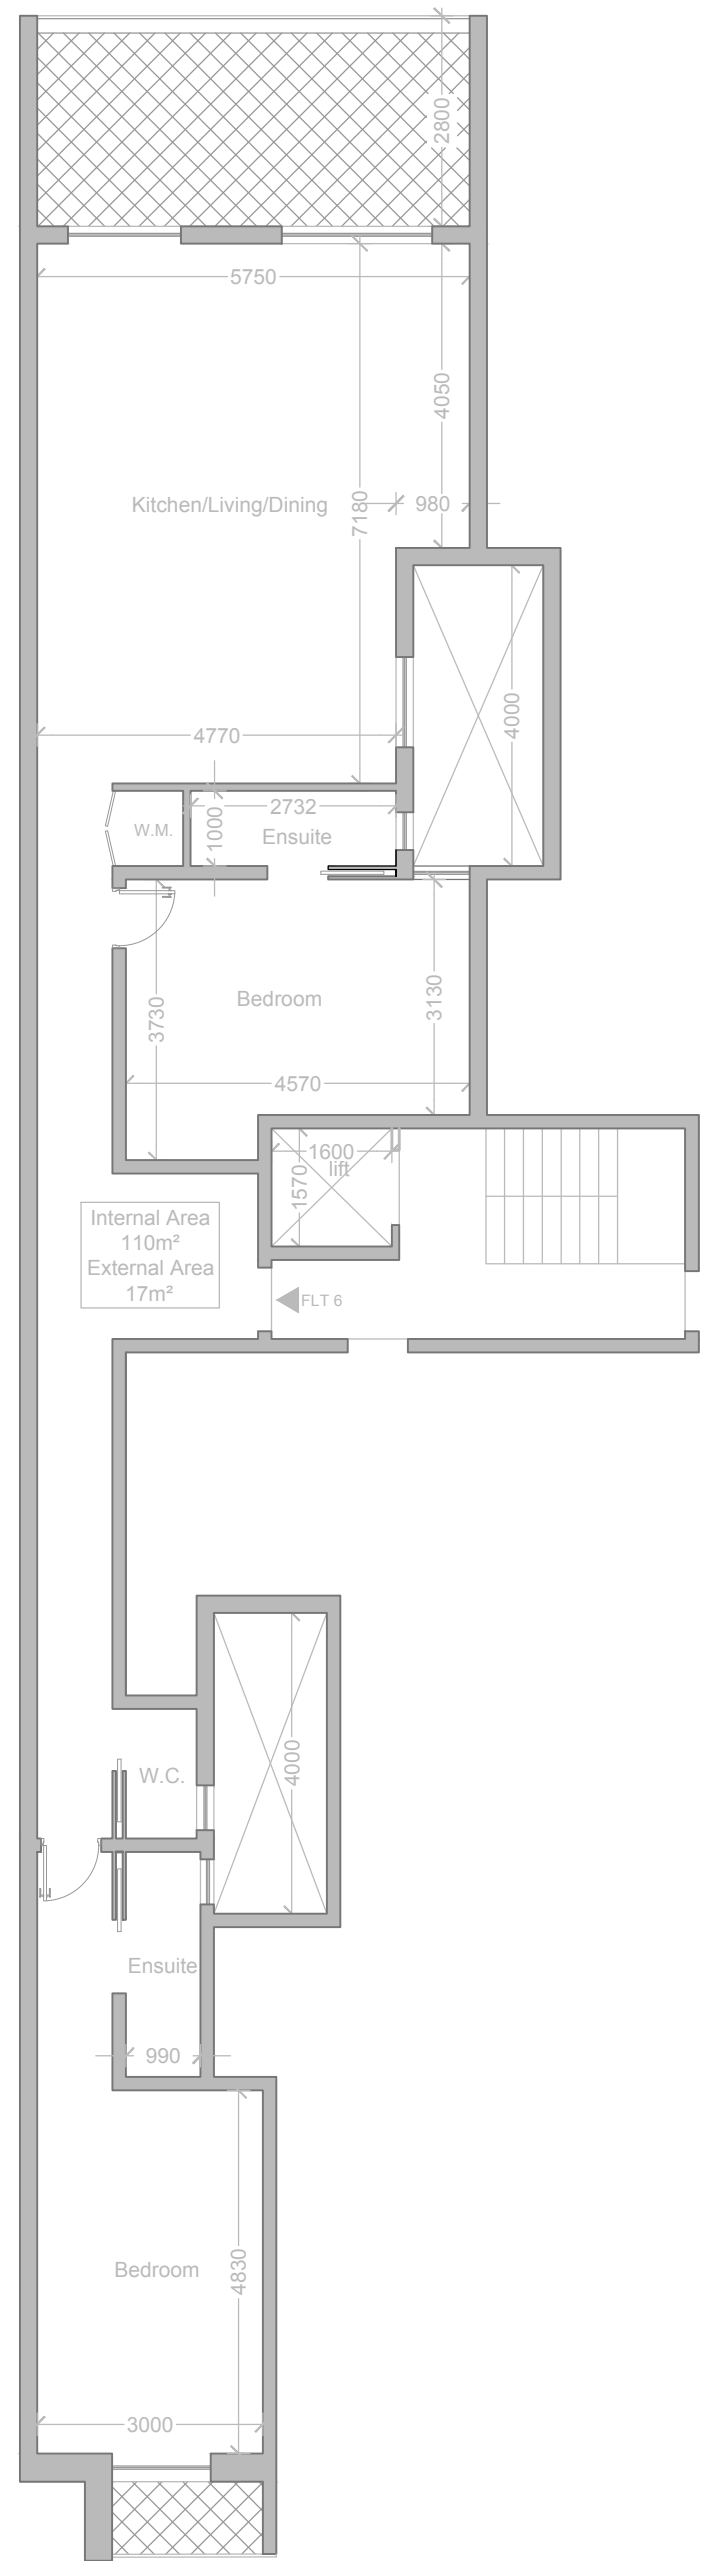


Third Floor Plan - Flat 9
Dimension Layout


Scale 1:100

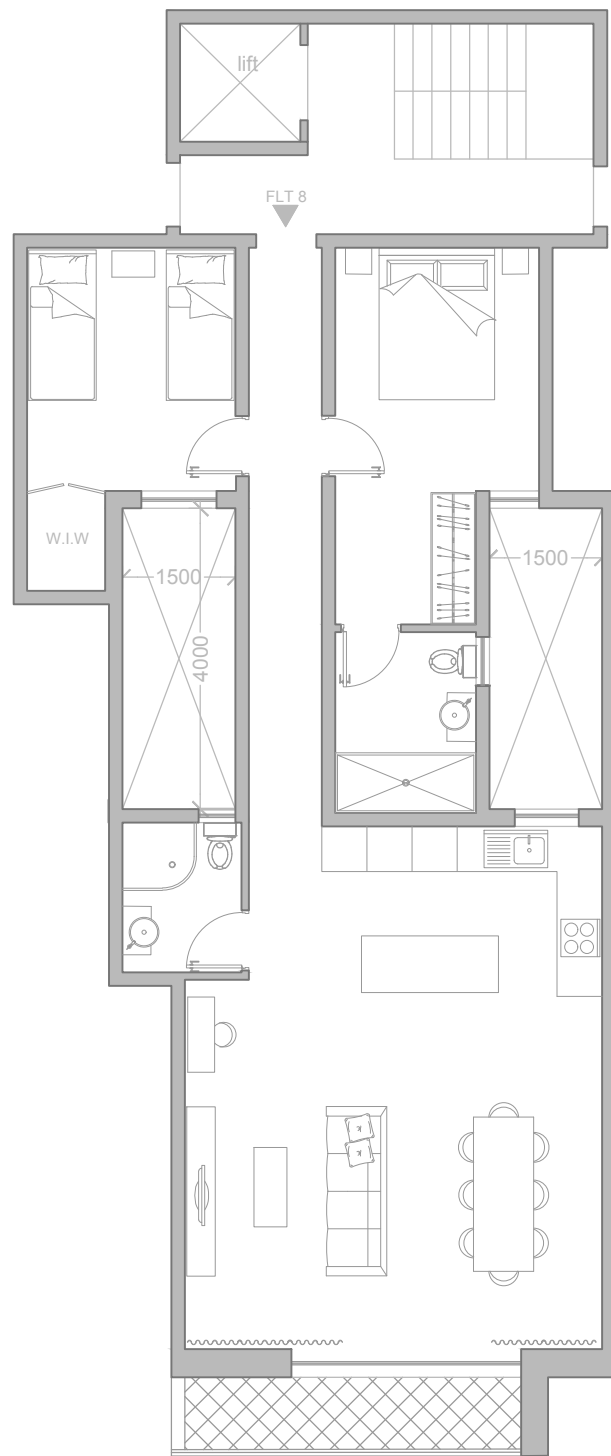

Third Floor Plan - Flat 10
Furniture Layout
Scale 1:100

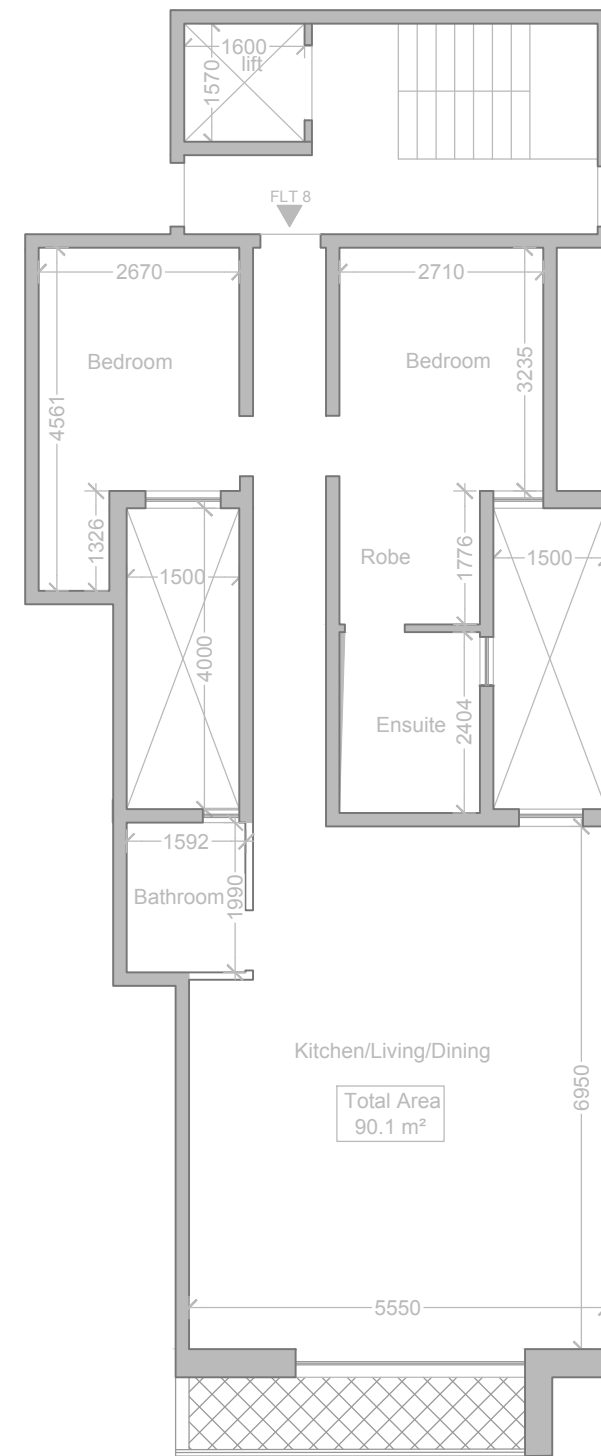


Third Floor Plan - Flat 10
Dimension Layout
Scale 1:100

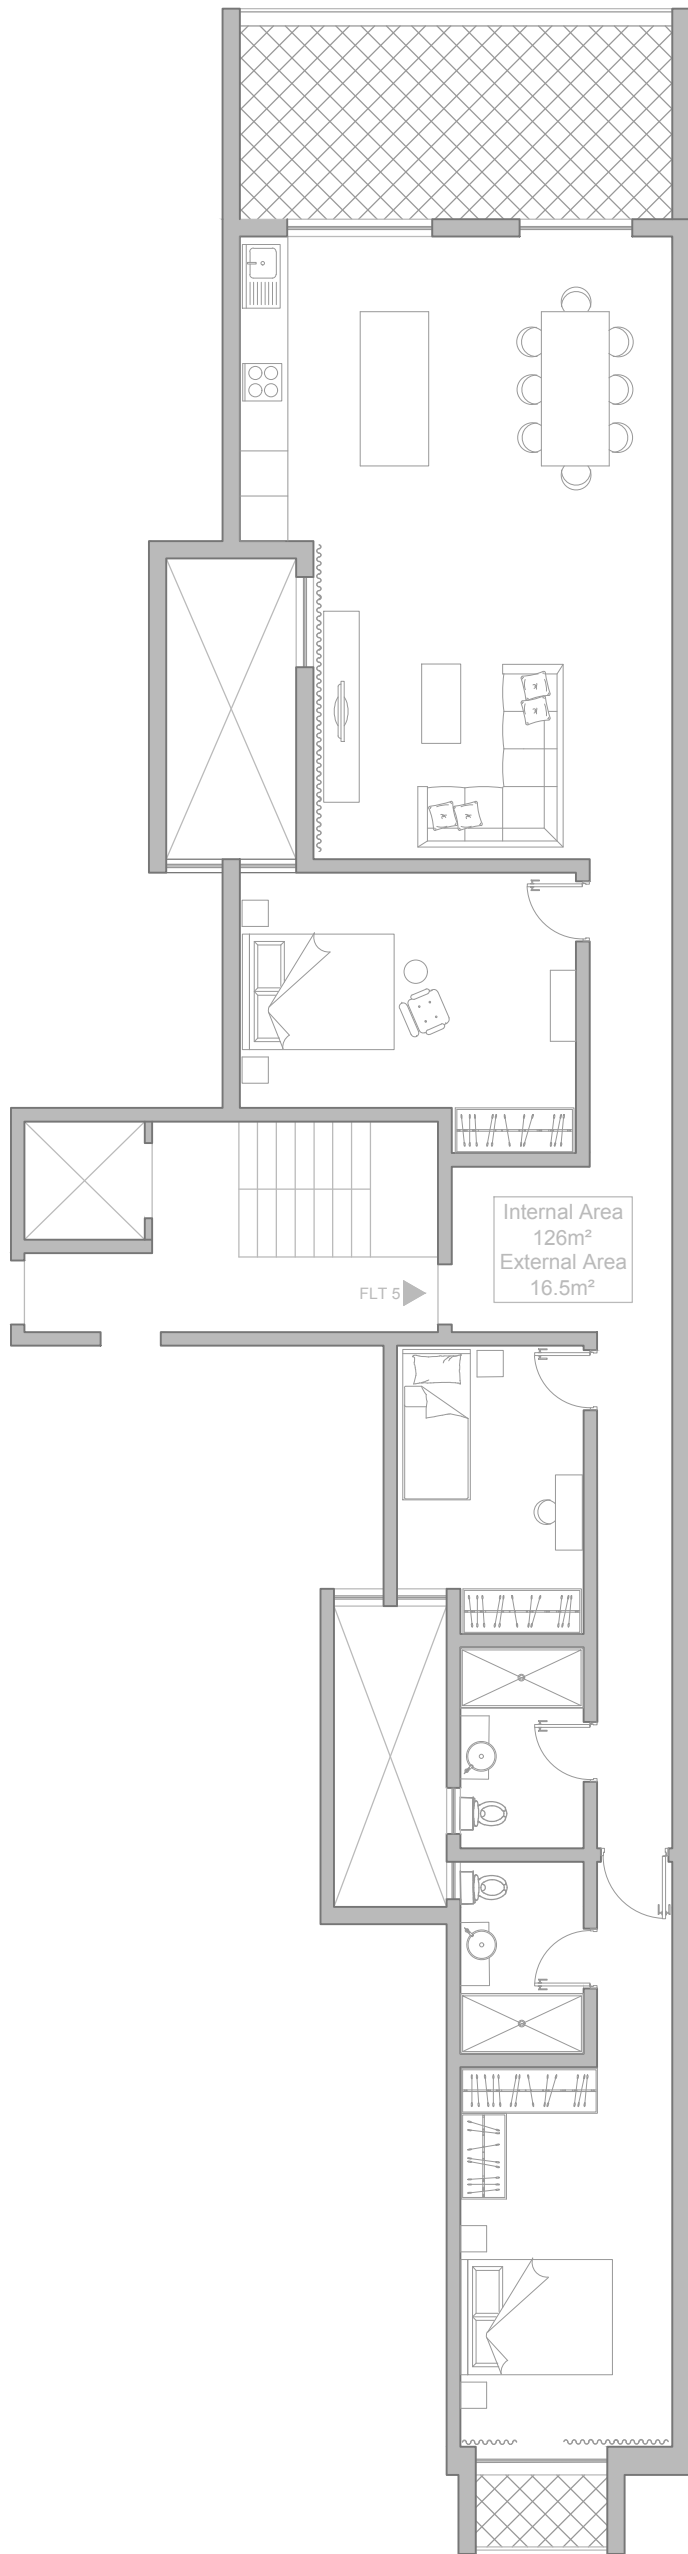

Third Floor Plan - Flat 11
Furniture Layout

Scale 1:100

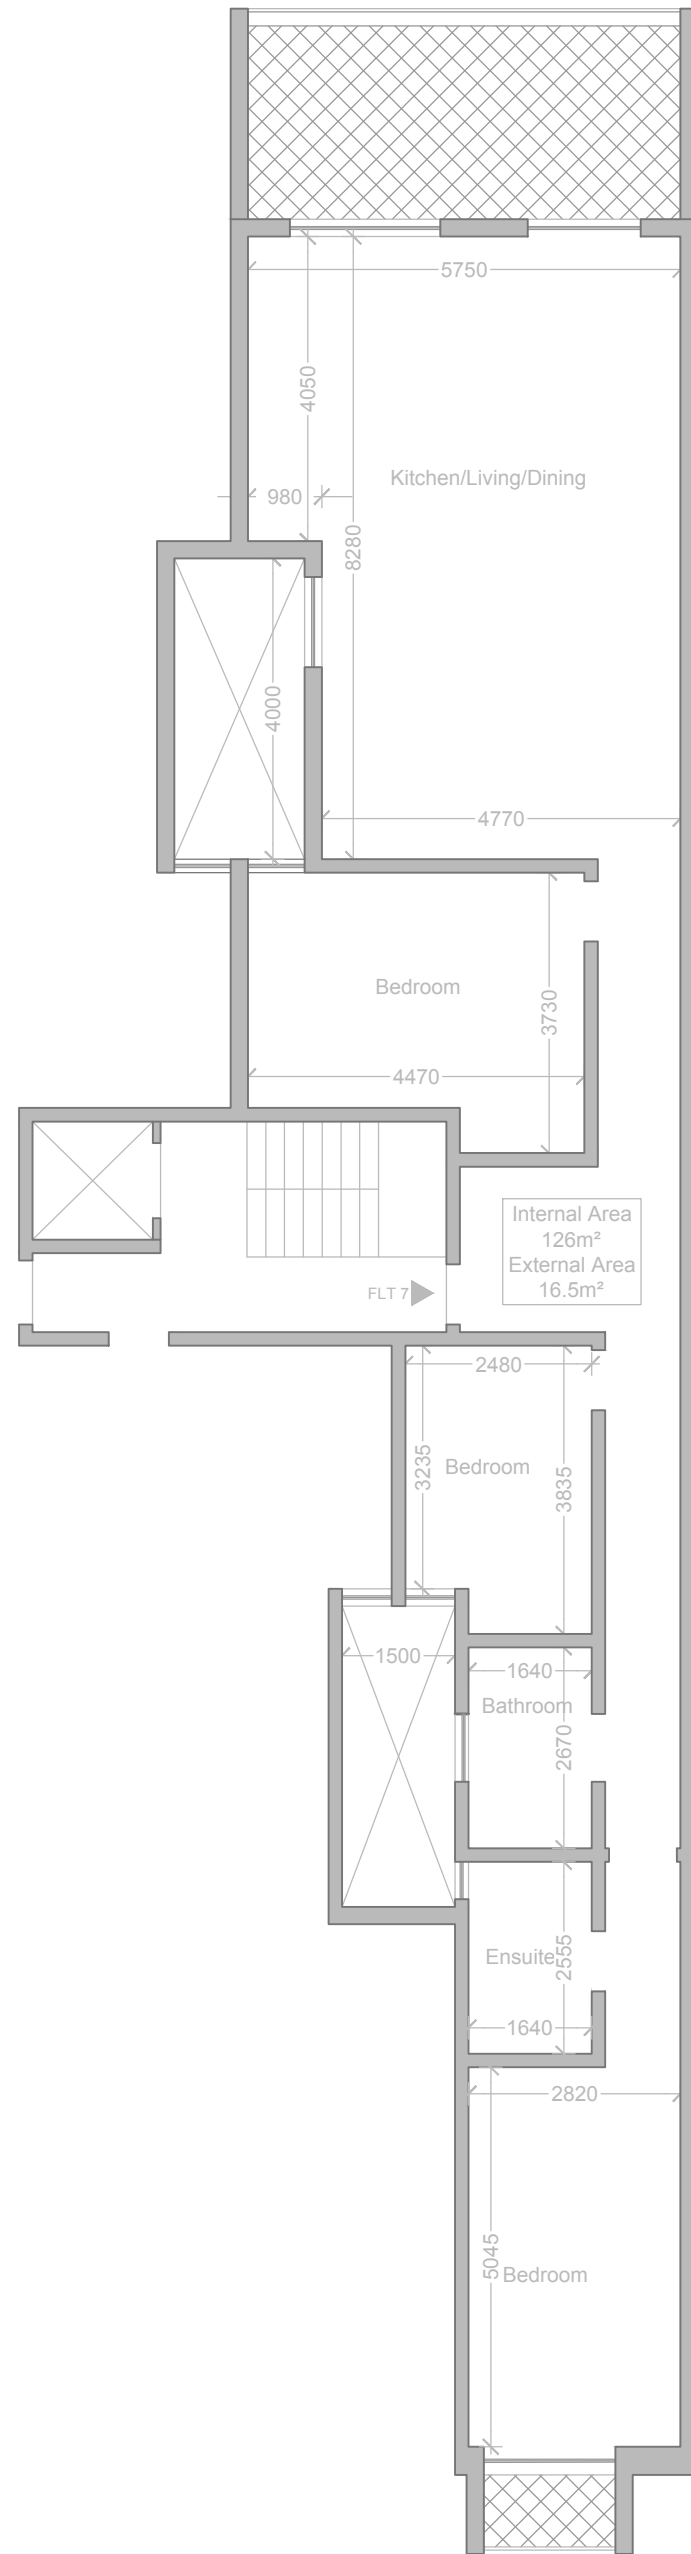

Third Floor Plan - Flat 11
Dimension Layout

Scale 1:100